



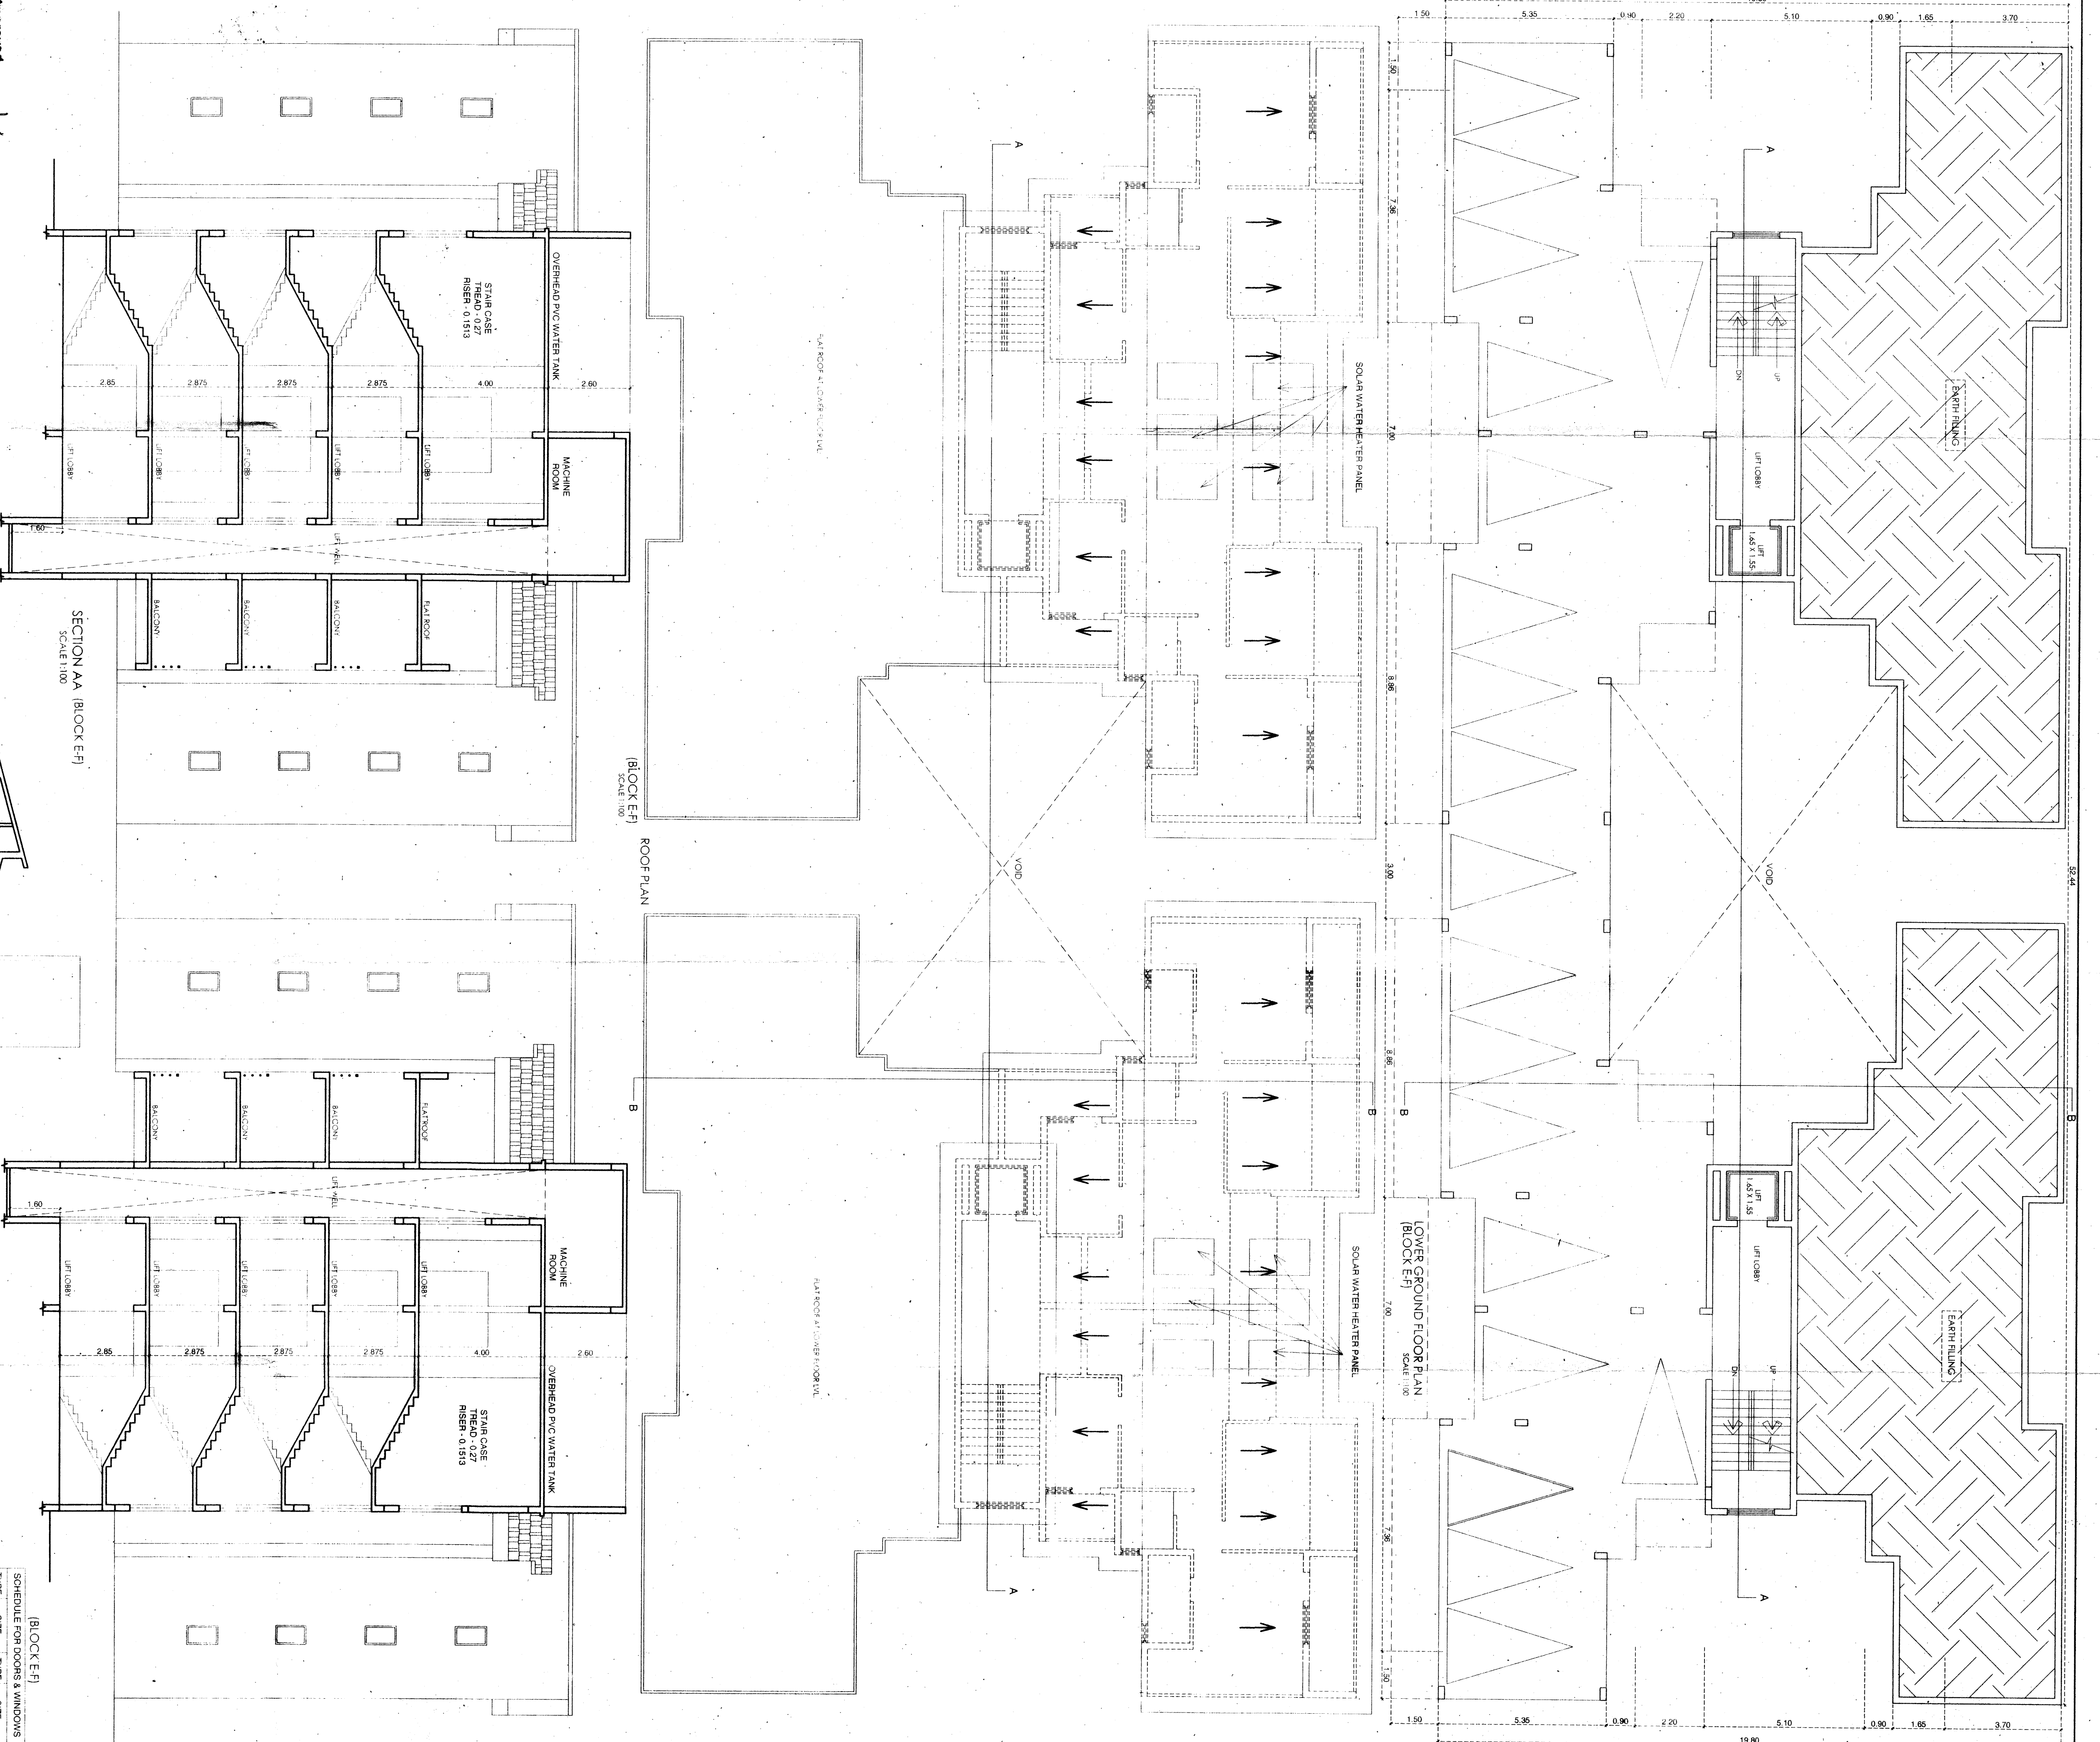


Passed and Approved at 16/2017
 Vice Pres. No. Conditions
 Mentioned on the Permission
 No. VP/Sec - 1683/2017-2018
 Dated: 16/08/2017
 Secretary
 V. P. S. S. S.


Approved with condition 16/16/2017
 L No. 16/16/2017/16/2017
 Town & Country Planning Dept.
 Govt. of Karnataka
 Bangalore

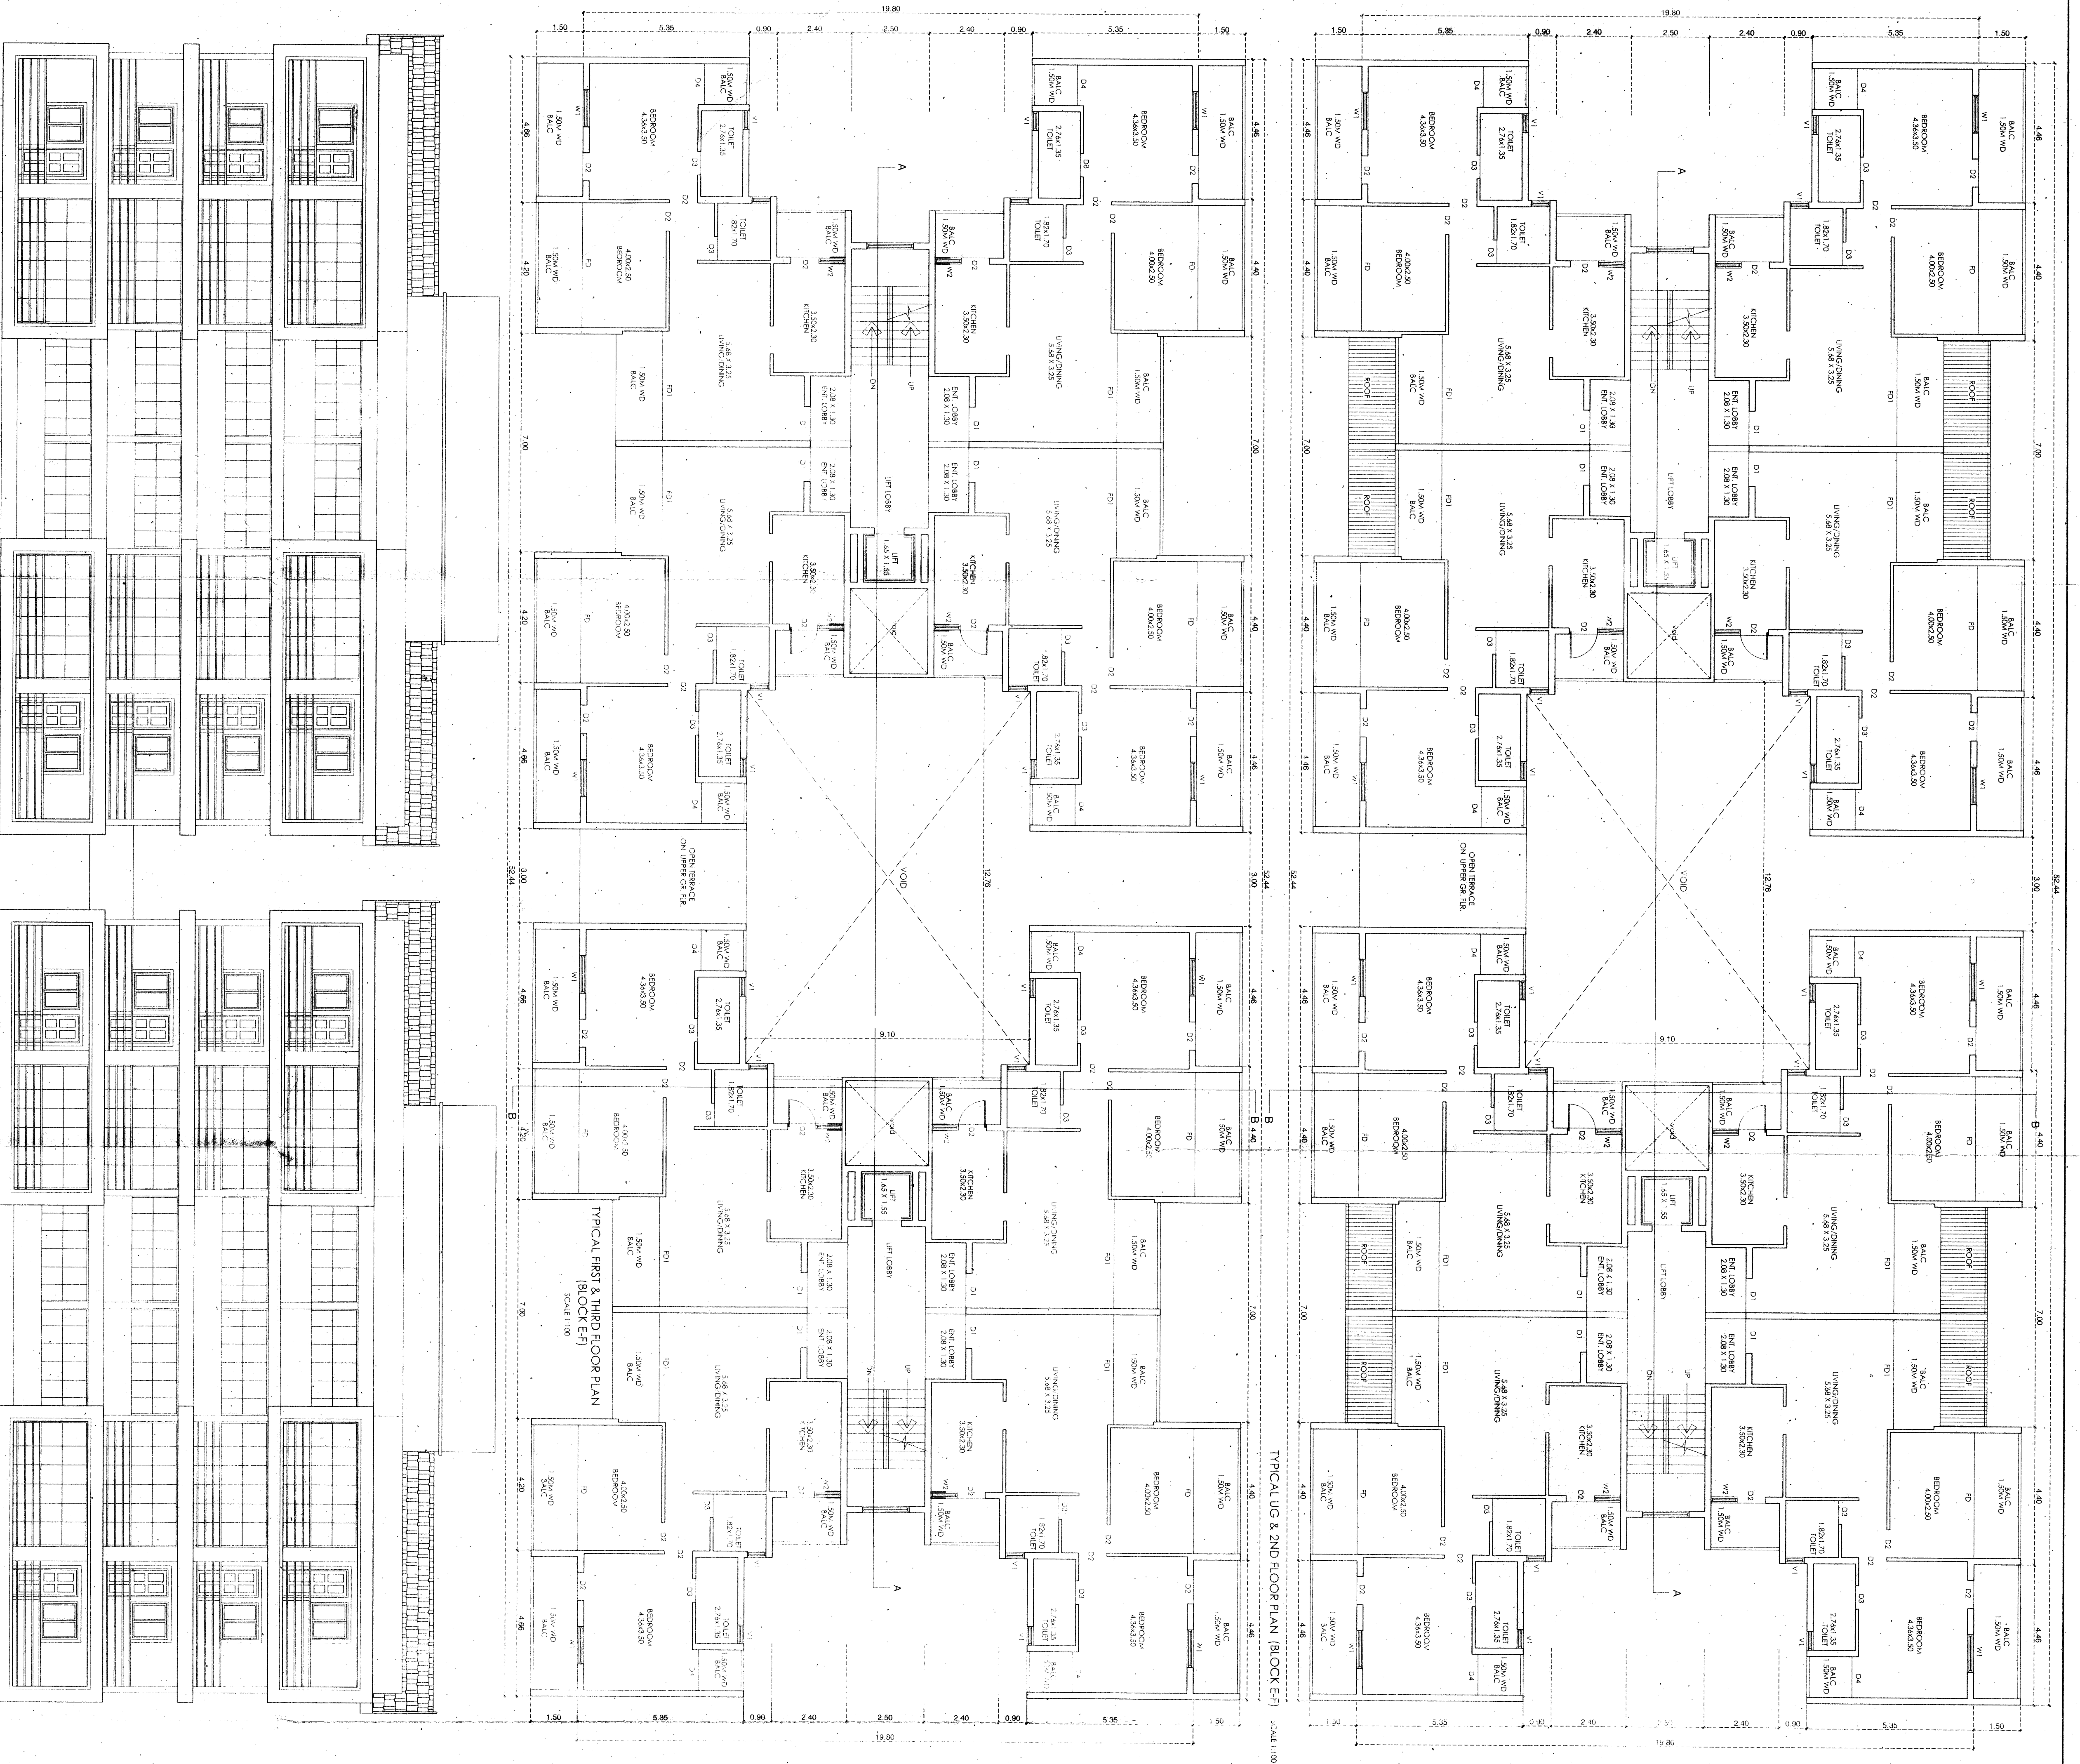


OWNER: M. S. S. S. S.
 ARCHITECT: M. S. S. S. S.
 SCALE: 1:100
 SHEET NO. 2/2

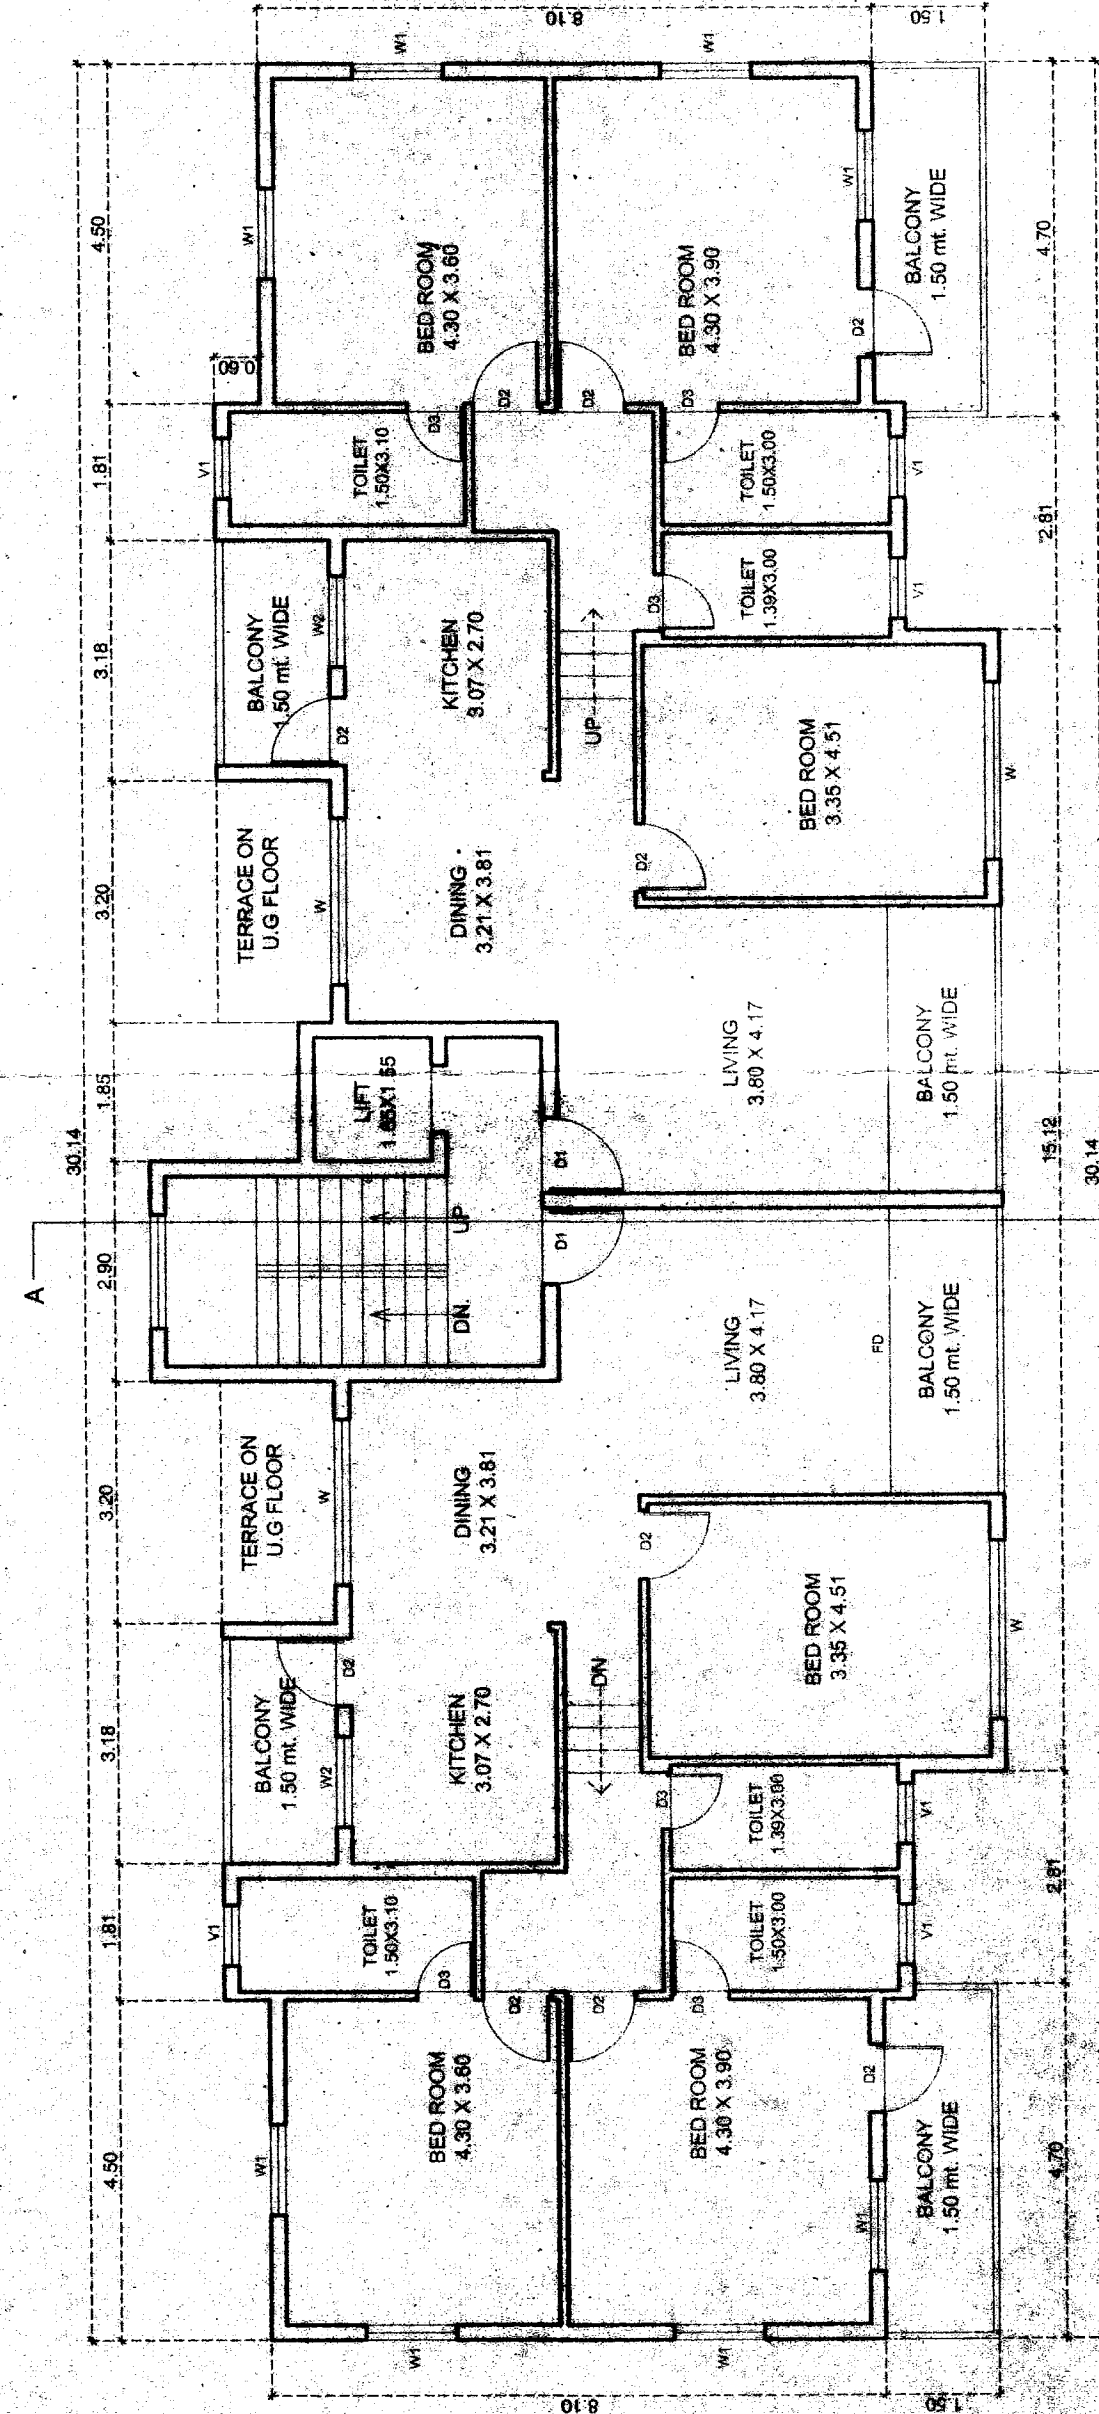


TYPICAL U.G., 1ST, 2ND, 3RD FLOOR PLAN BLOCK - J
SCALE 1:100

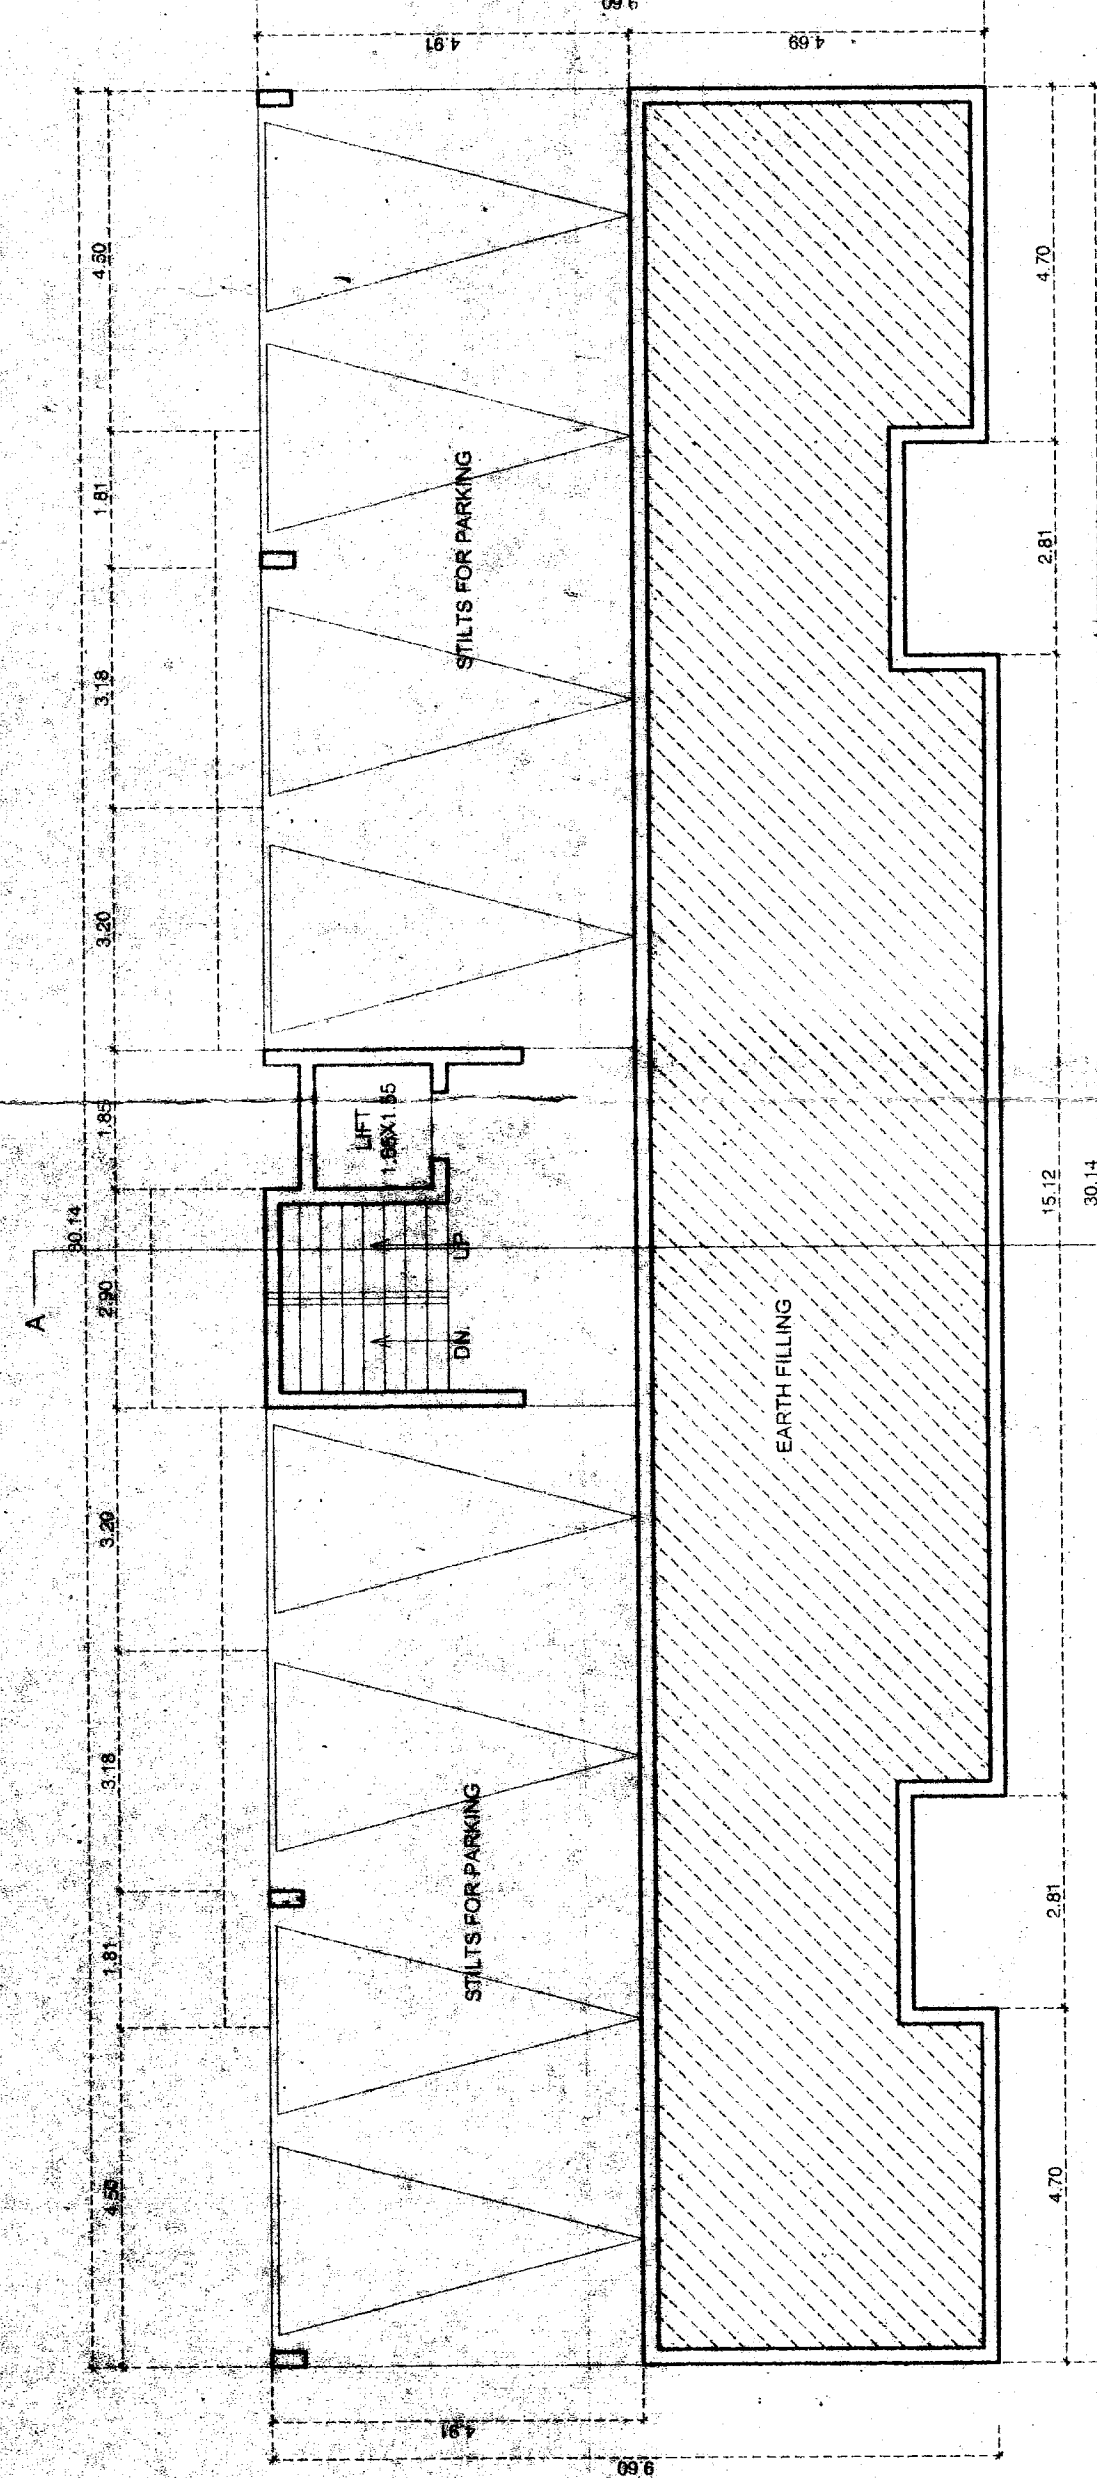


LOWER GROUND FLOOR PLAN BLOCK - J
SCALE 1:100

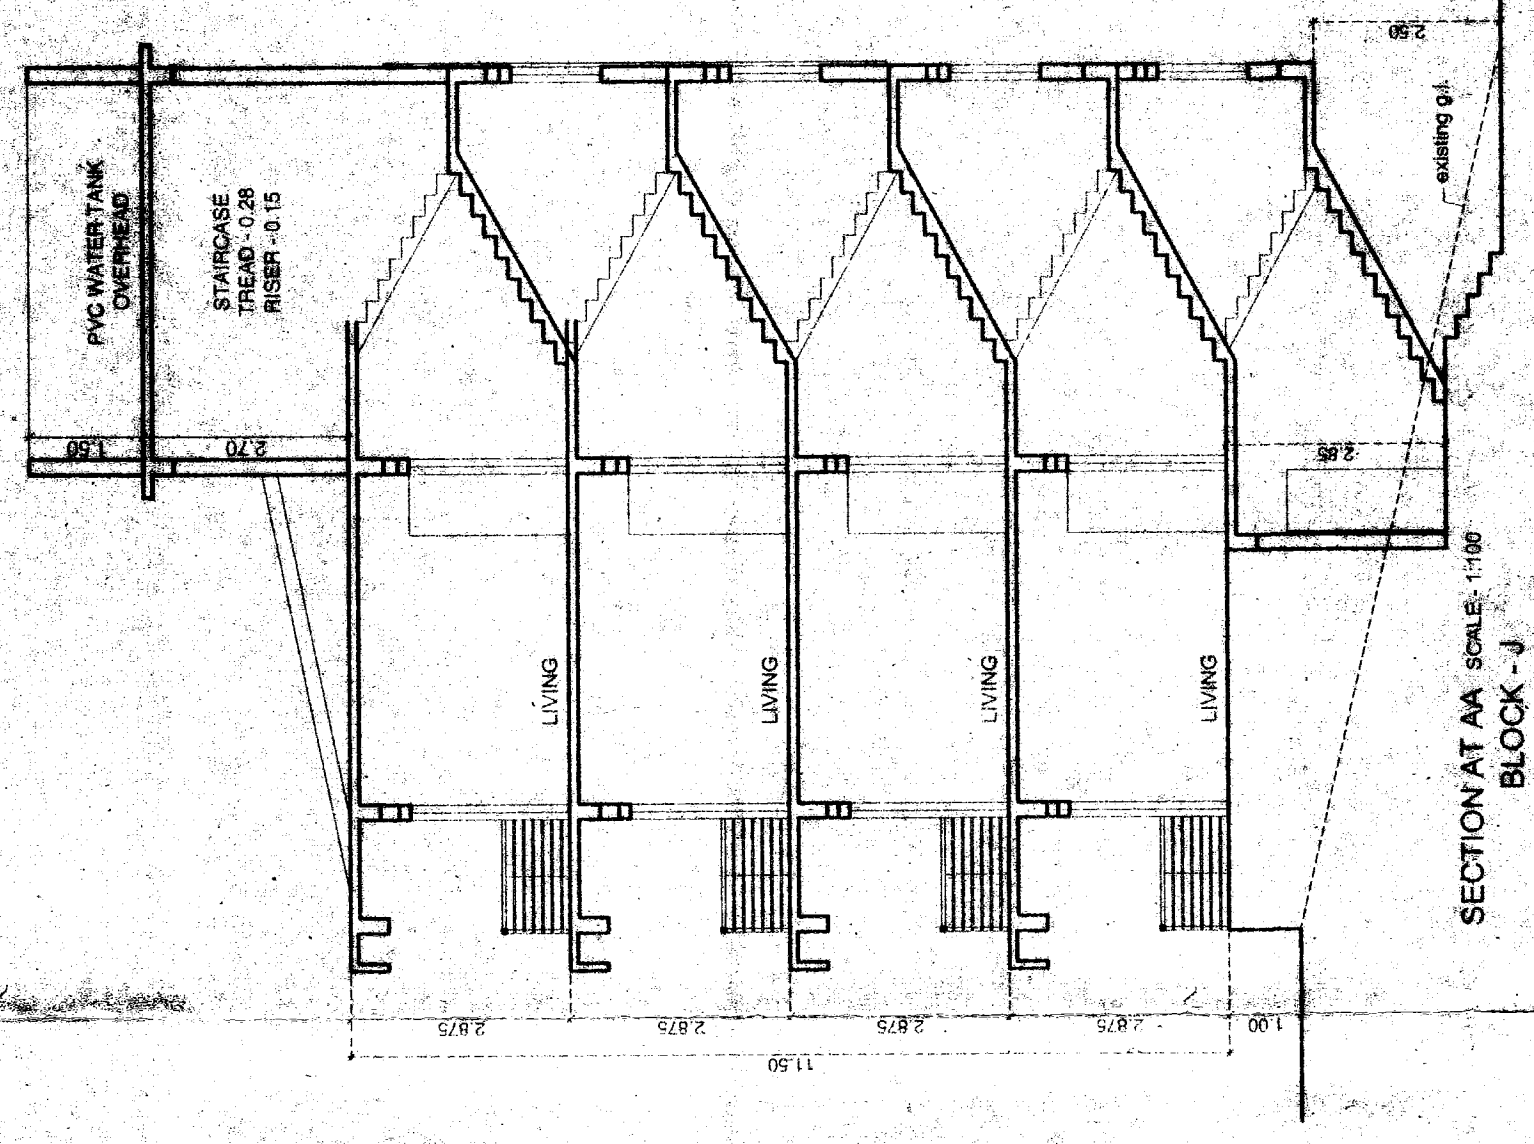


SECTION AT AA SCALE: 1:100
BLOCK - J

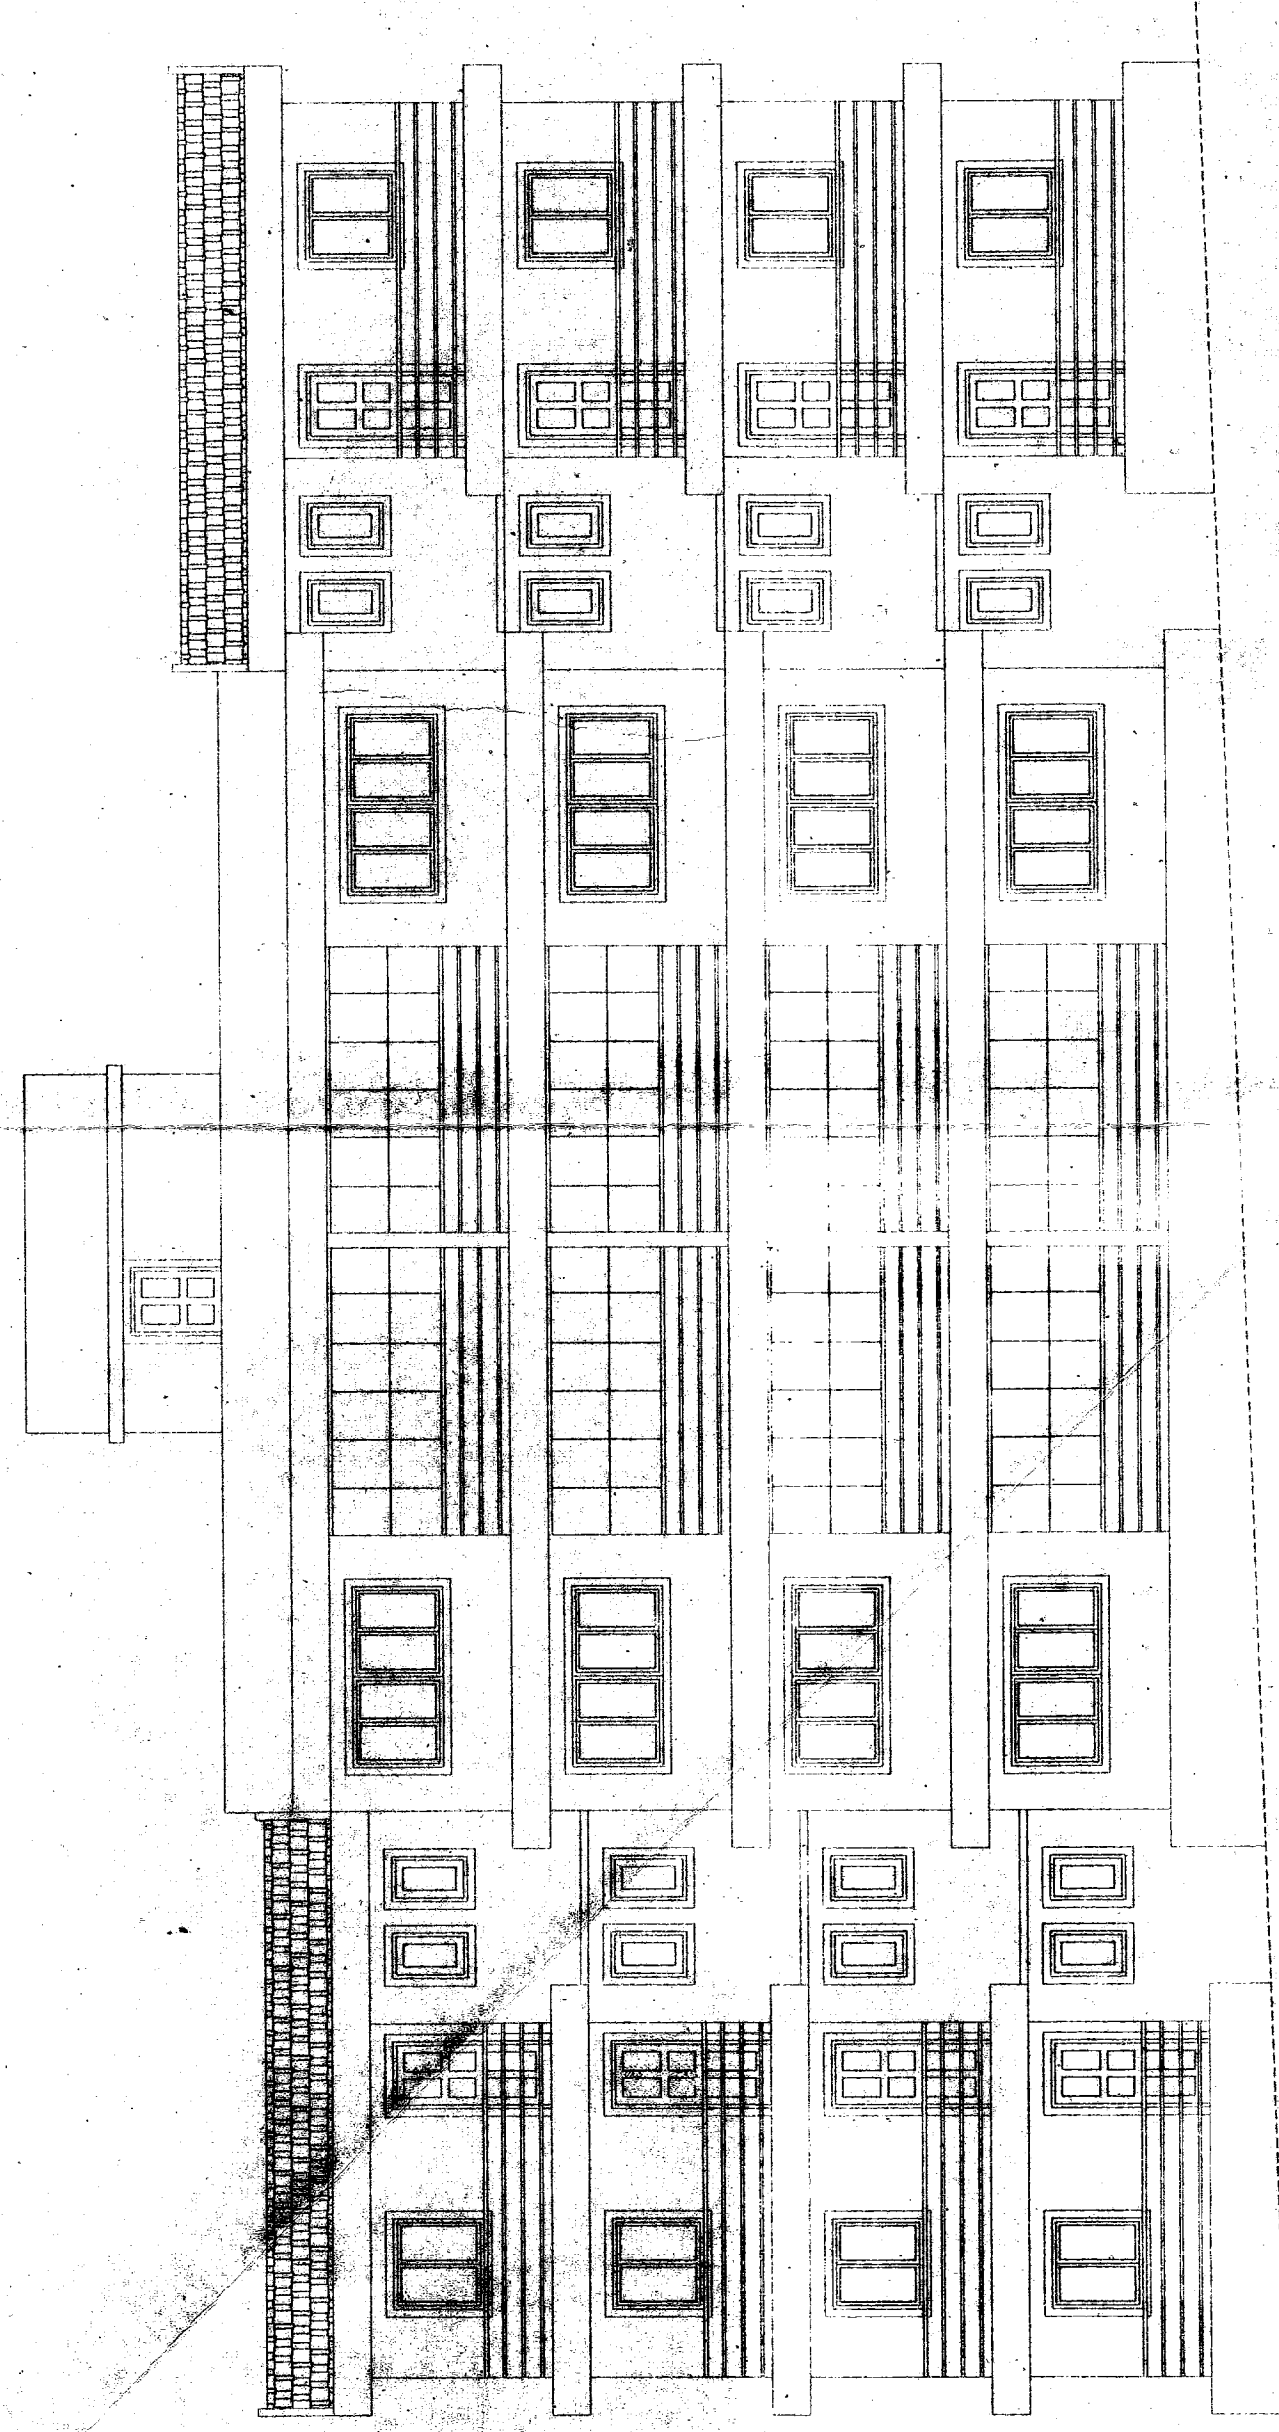

FRONT ELEVATION BLOCK - J
SCALE 1:100

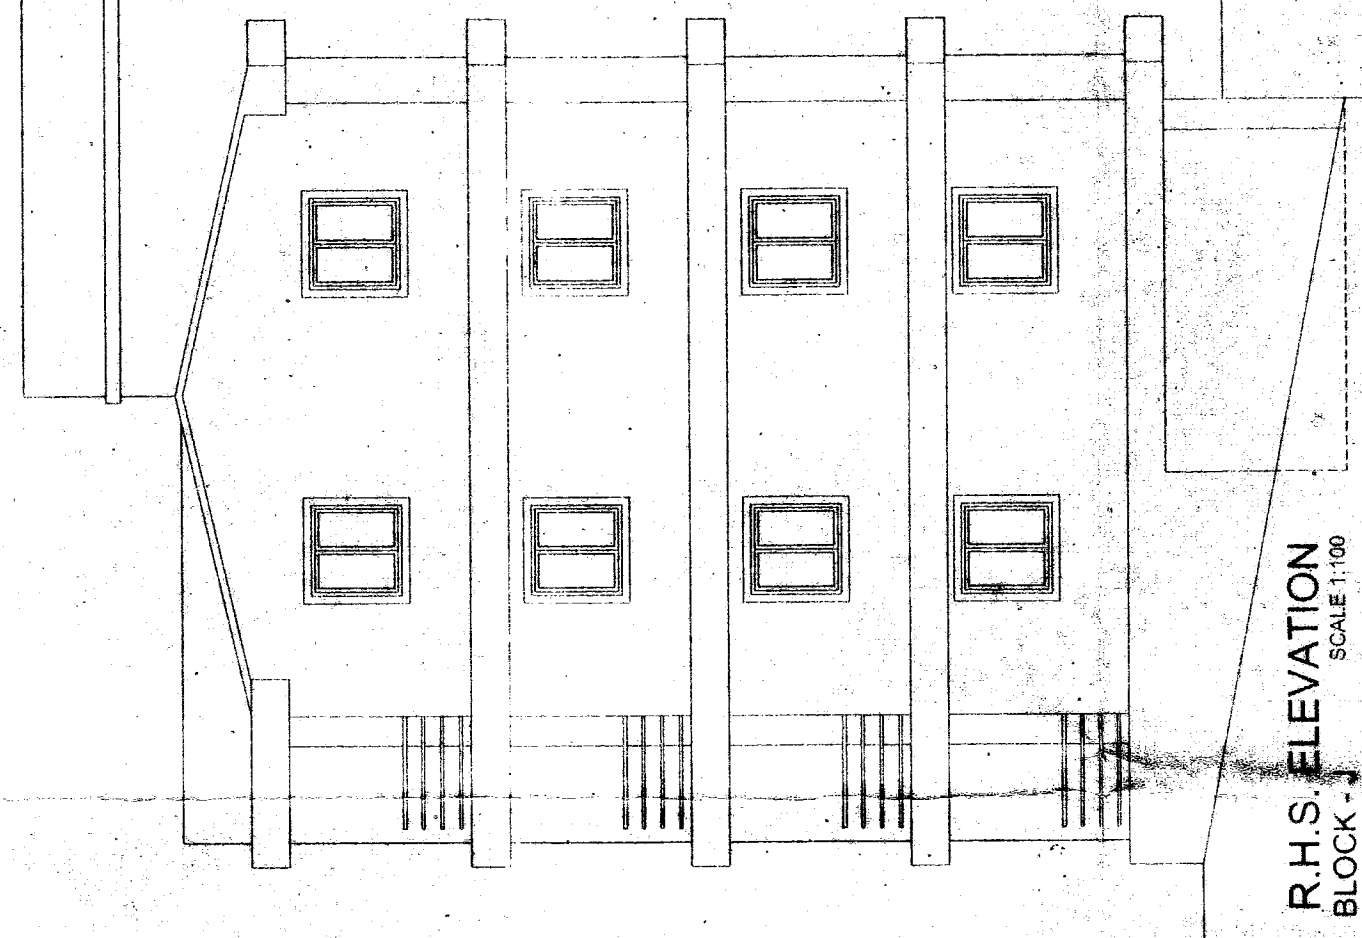

R.H.S. ELEVATION
BLOCK - J
SCALE 1:100

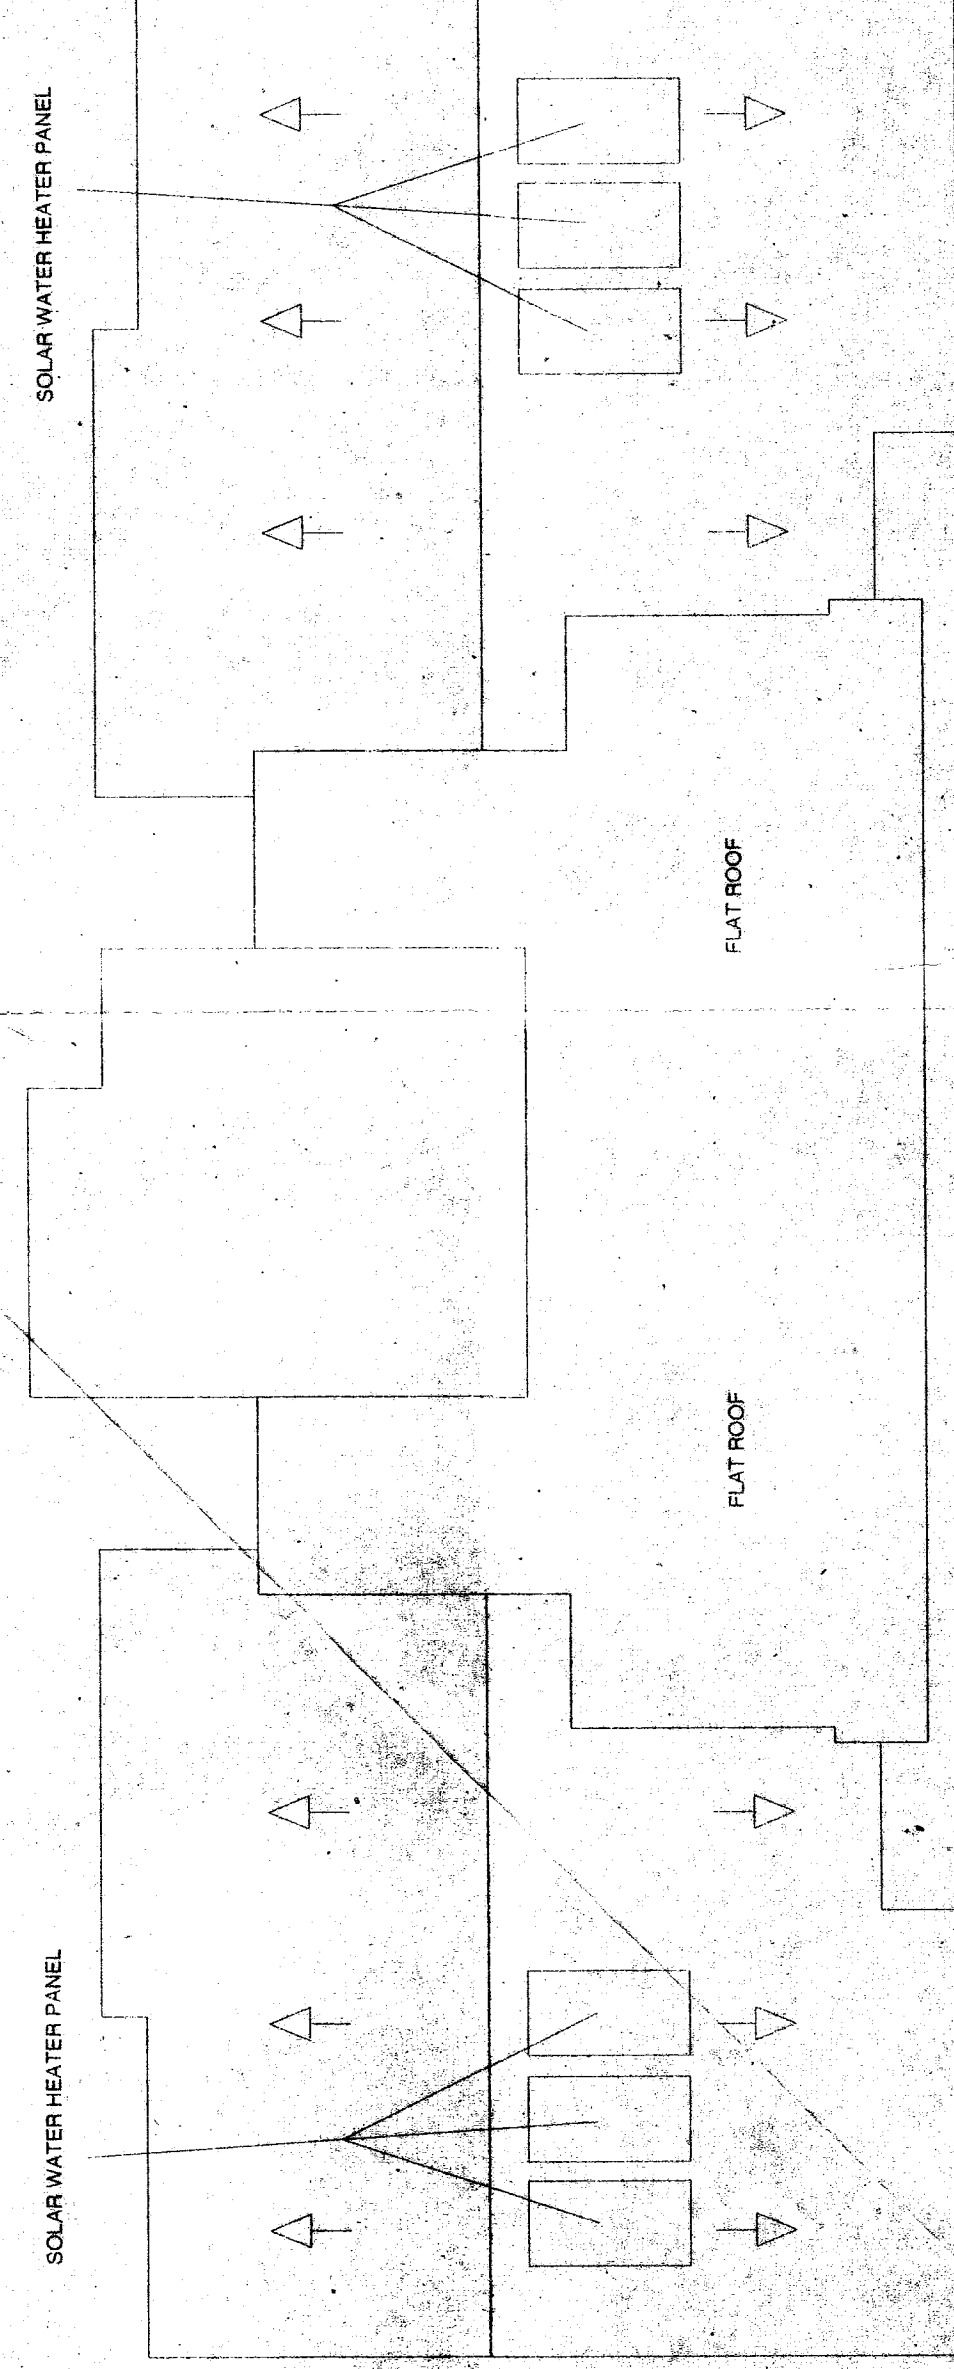

ROOF PLAN BLOCK - J
SCALE 1:100

Approved with condition vide
L. No. TPH/296/2015/3696
20/11/2015
20/11/2015
Town & Country Planning Dept.
Govt. of Goa, Margao

Passed and Approved
Vide Res. No. 311 dt. 7/6/2017
Subject to the Conditions
Mentioned on the Permission
No. VP/Socd - 1683/2017-2018
Dated: 7/6/2017
Secretary
V. P. Socorro

NOTE: THE ARCHITECTURAL DRAWINGS ARE NOT TO BE USED FOR ANY OTHER PURPOSE WITHOUT THE WRITTEN PERMISSION OF THE ARCHITECT.	SCALE: 1:100, 1:200 & 1:500	SHEET NO. 6/6
OWNER MRS. LUCILLE FERREIRA AND OTHERS	PROPOSED REVISION OF RESIDENTIAL BUILDINGS A RECONSTRUCTION OF THE EXISTING BUILDINGS (PLOT - B) AT SOCORRO VILLAGE, BARDEZ TALUKA, GOA.	ARCHITECTURAL DESIGN & LANDSCAPE CONSULTANTS M/S ULYSIS
ARCHITECT MR. SUDHAKAR D. NAIK 201 A, MATHIAS PLAZA PANAJI - GOA 403 001 Reg. No. AR/002/2010	# 201 - A SECOND FLOOR, MATHIAS PLAZA PANJIM - GOA 403001 PH. - 91 832 2421850 e-mail: ulyssesgoa@gmail.com	

