





SECTION AT CC SCALE: 1/100

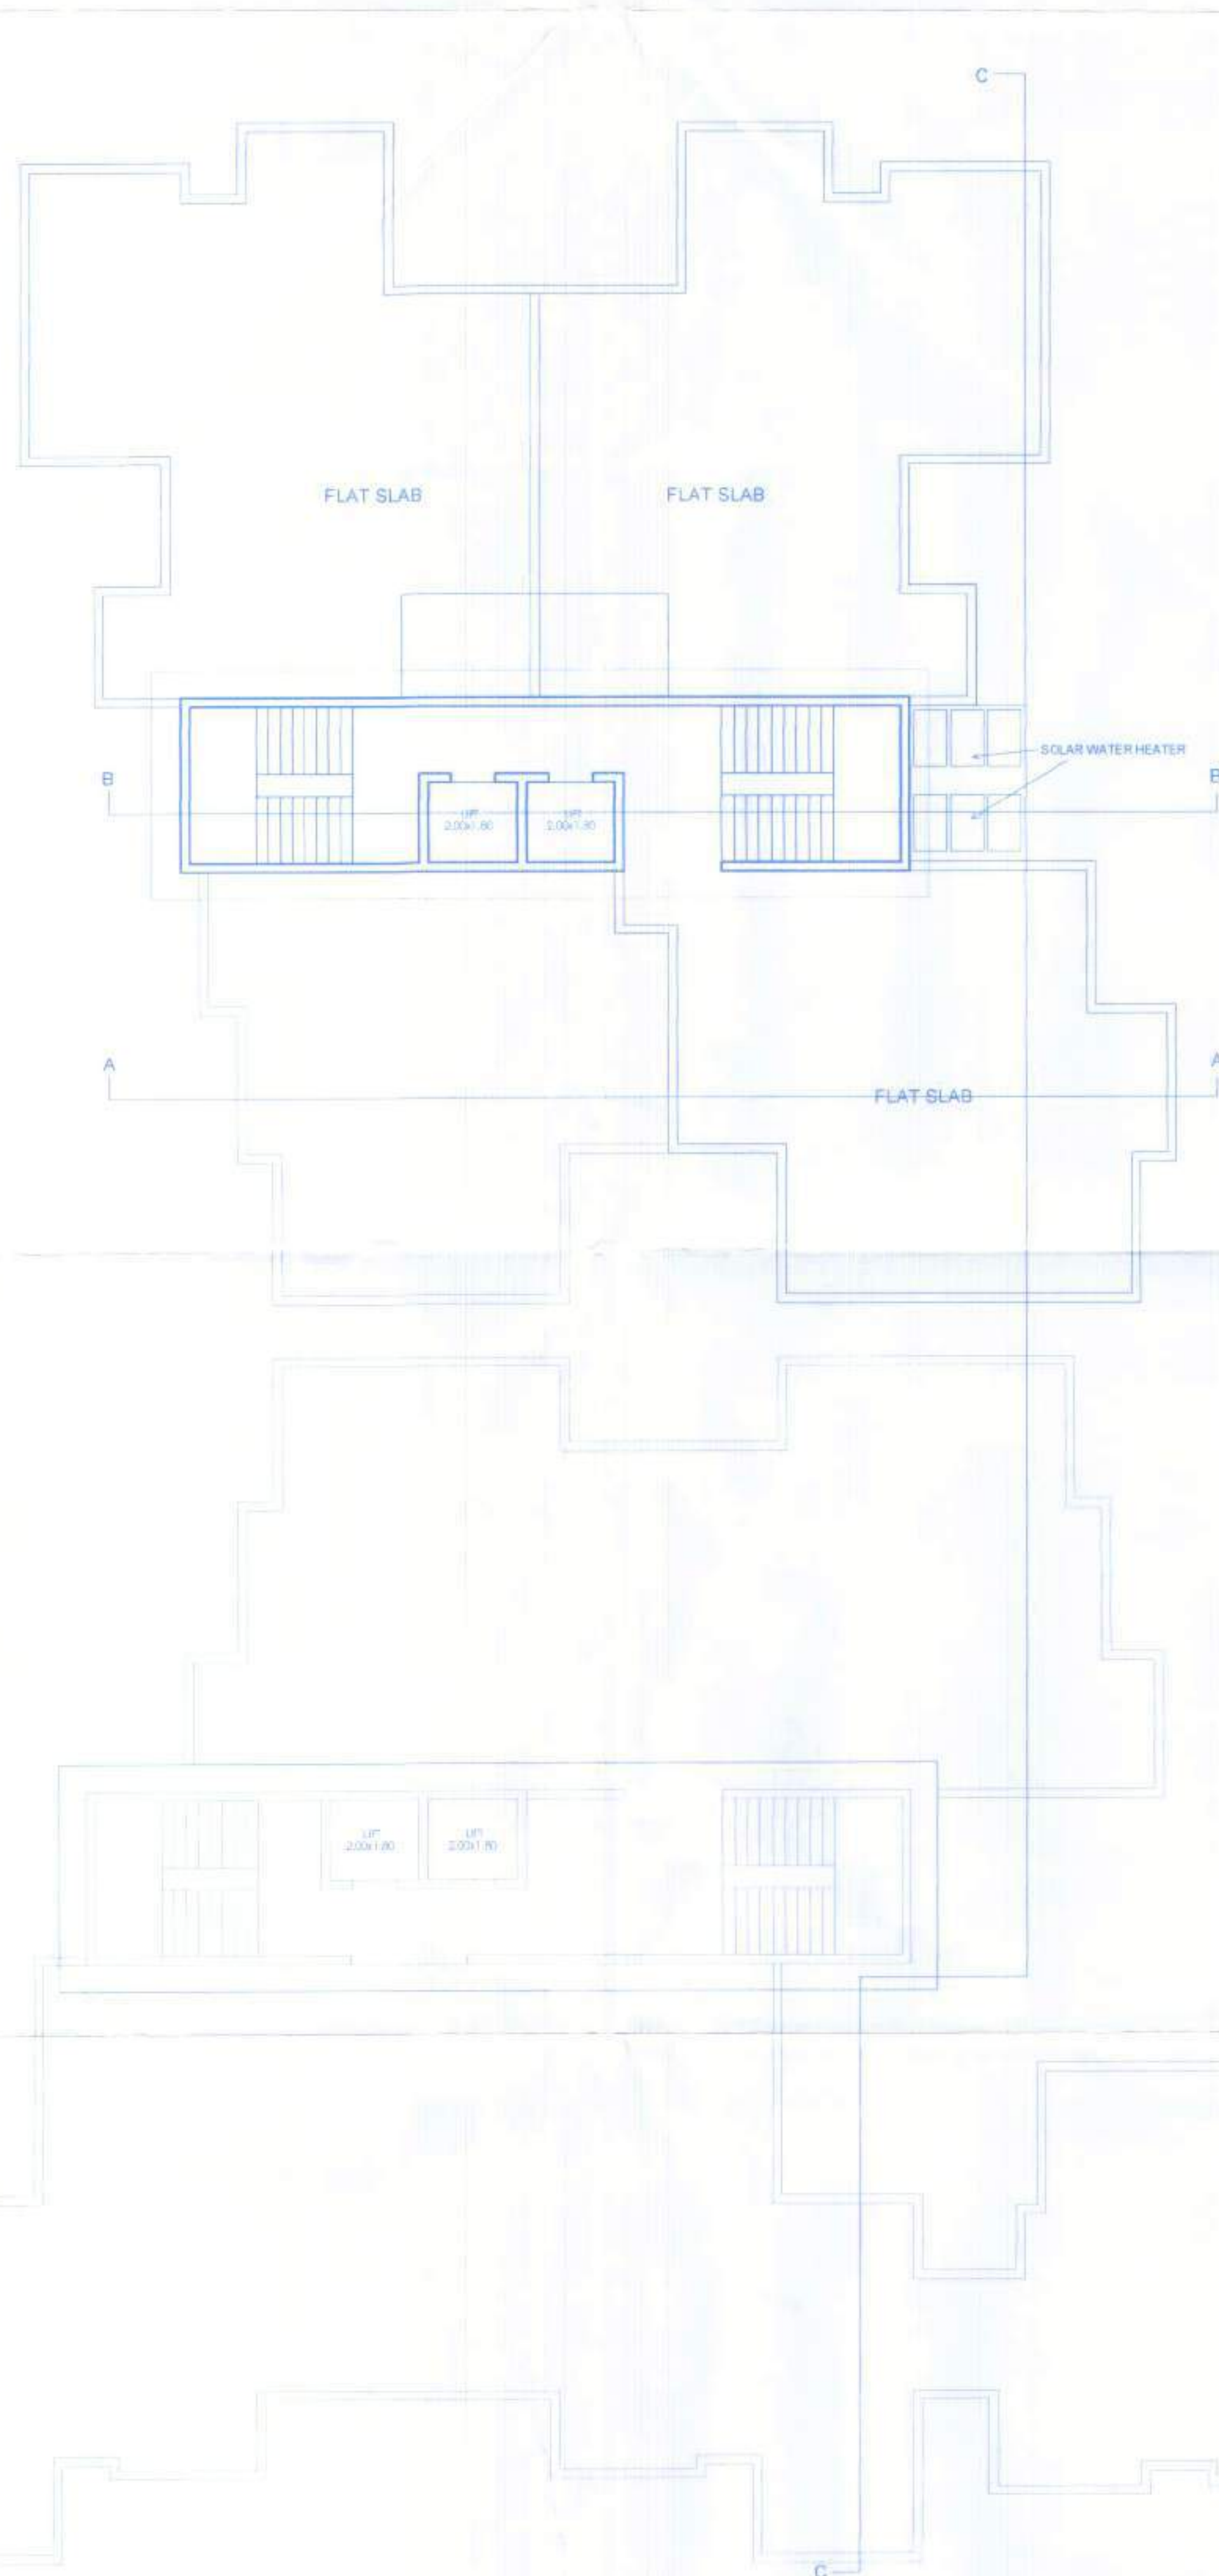

ROOF PLAN

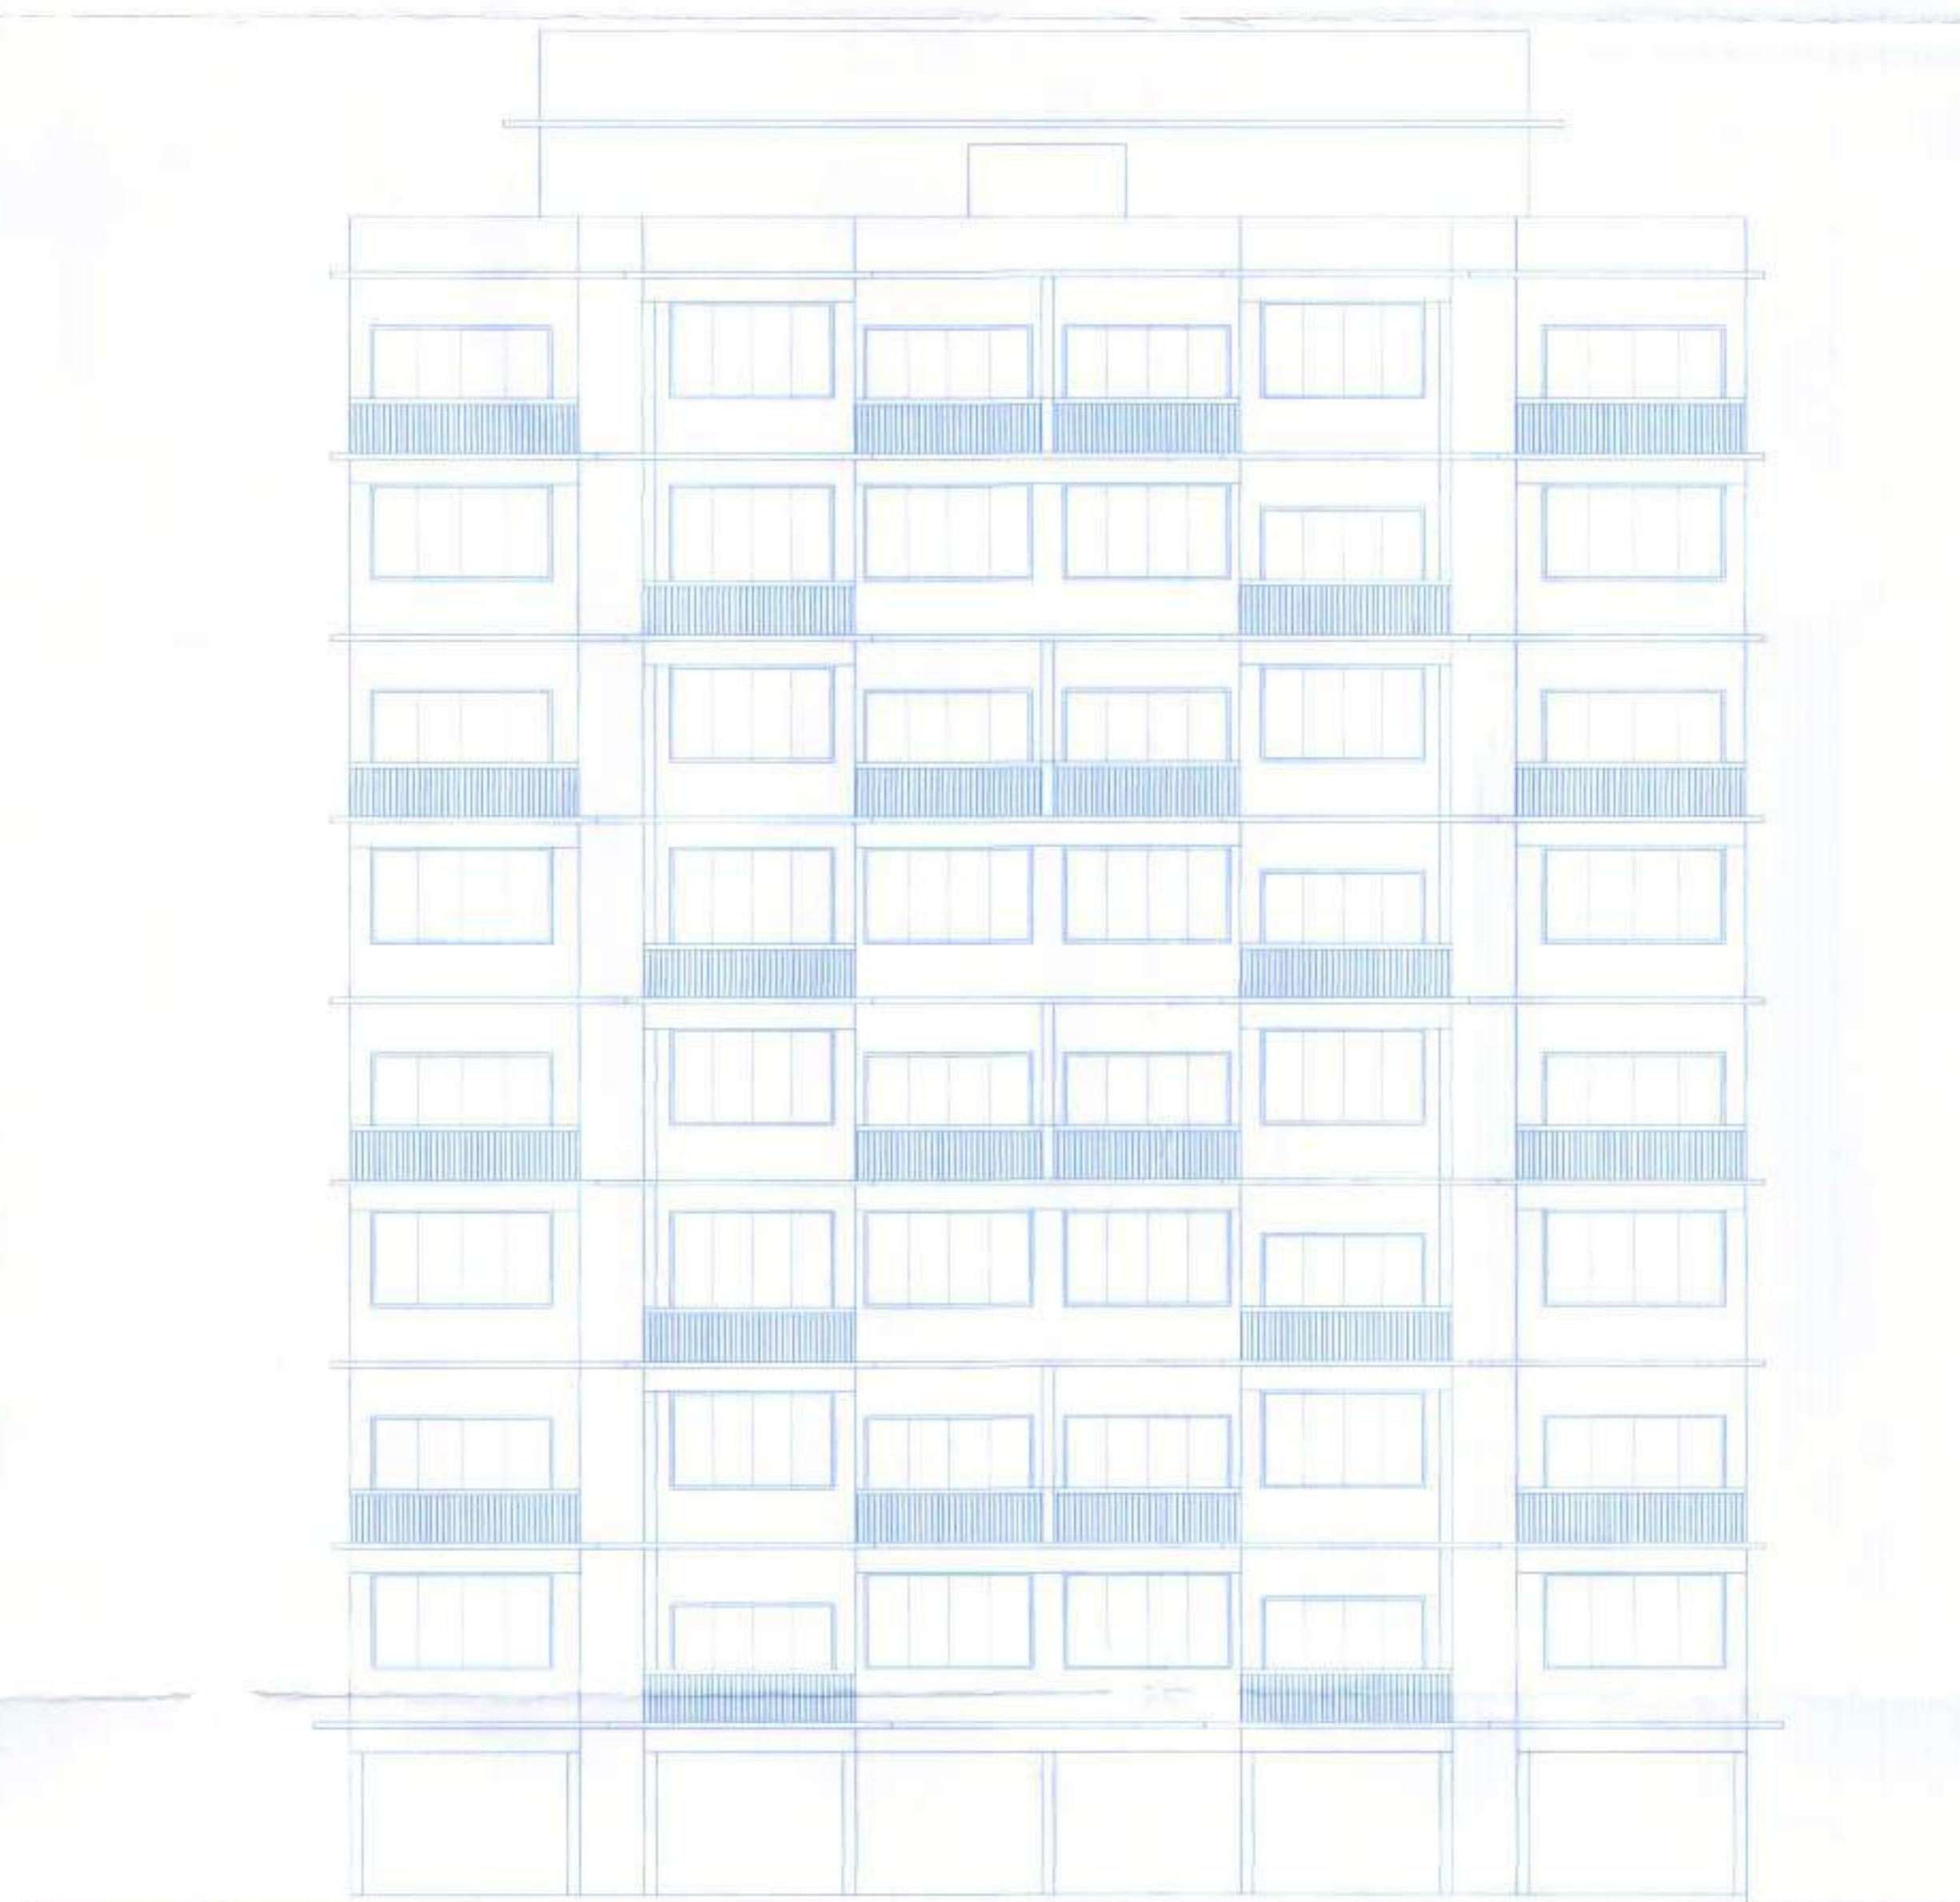

ELEVATION SCALE: 1/100

Development Permission Granted
Subject To Conditions Vido Oryng
No. SPP/4/1/15514/1355/12/23
Dated: 16/06/2022
Member Secretary

License issued under No. 118/2022-23
Subject to the conditions stipulated therein
CHIEF OFFICER,
MARGAO MUNICIPAL COUNCIL

NOTE: ALL DIMENSIONS ARE IN MTS. AND CMS.

OWNER

ARCHITECT

AR. SODH N. D. RAJ
201-A, MATHIAS PLAZA
PANJIM - GOA 403 001
Reg. No: AR/9807/2018

Municipal Engineer
Margao Municipal Council





SCALE 1:100, 1:200, 1:500

DRG NO. 06/06

PROPOSED RESIDENTIAL PROJECT
COMPOUND WALL AND SWIMMING POOL
ON AMALGAMATED PLOT BEARING
P.T. SHEET No. 122 OF CHALTA Nos 48, 51 AND
PLOT BEARING P.T. SHEET No. 127 OF
CHALTA Nos 15, 16, 17, 18 AT MARGAO,
SALCETTE, GOA.

M/S ULYSIS
201-A, SECOND FLOOR, MATHIAS PLAZA,
PANJIM - GOA 403001
PH. - 91 832 6455050

ULYSIS

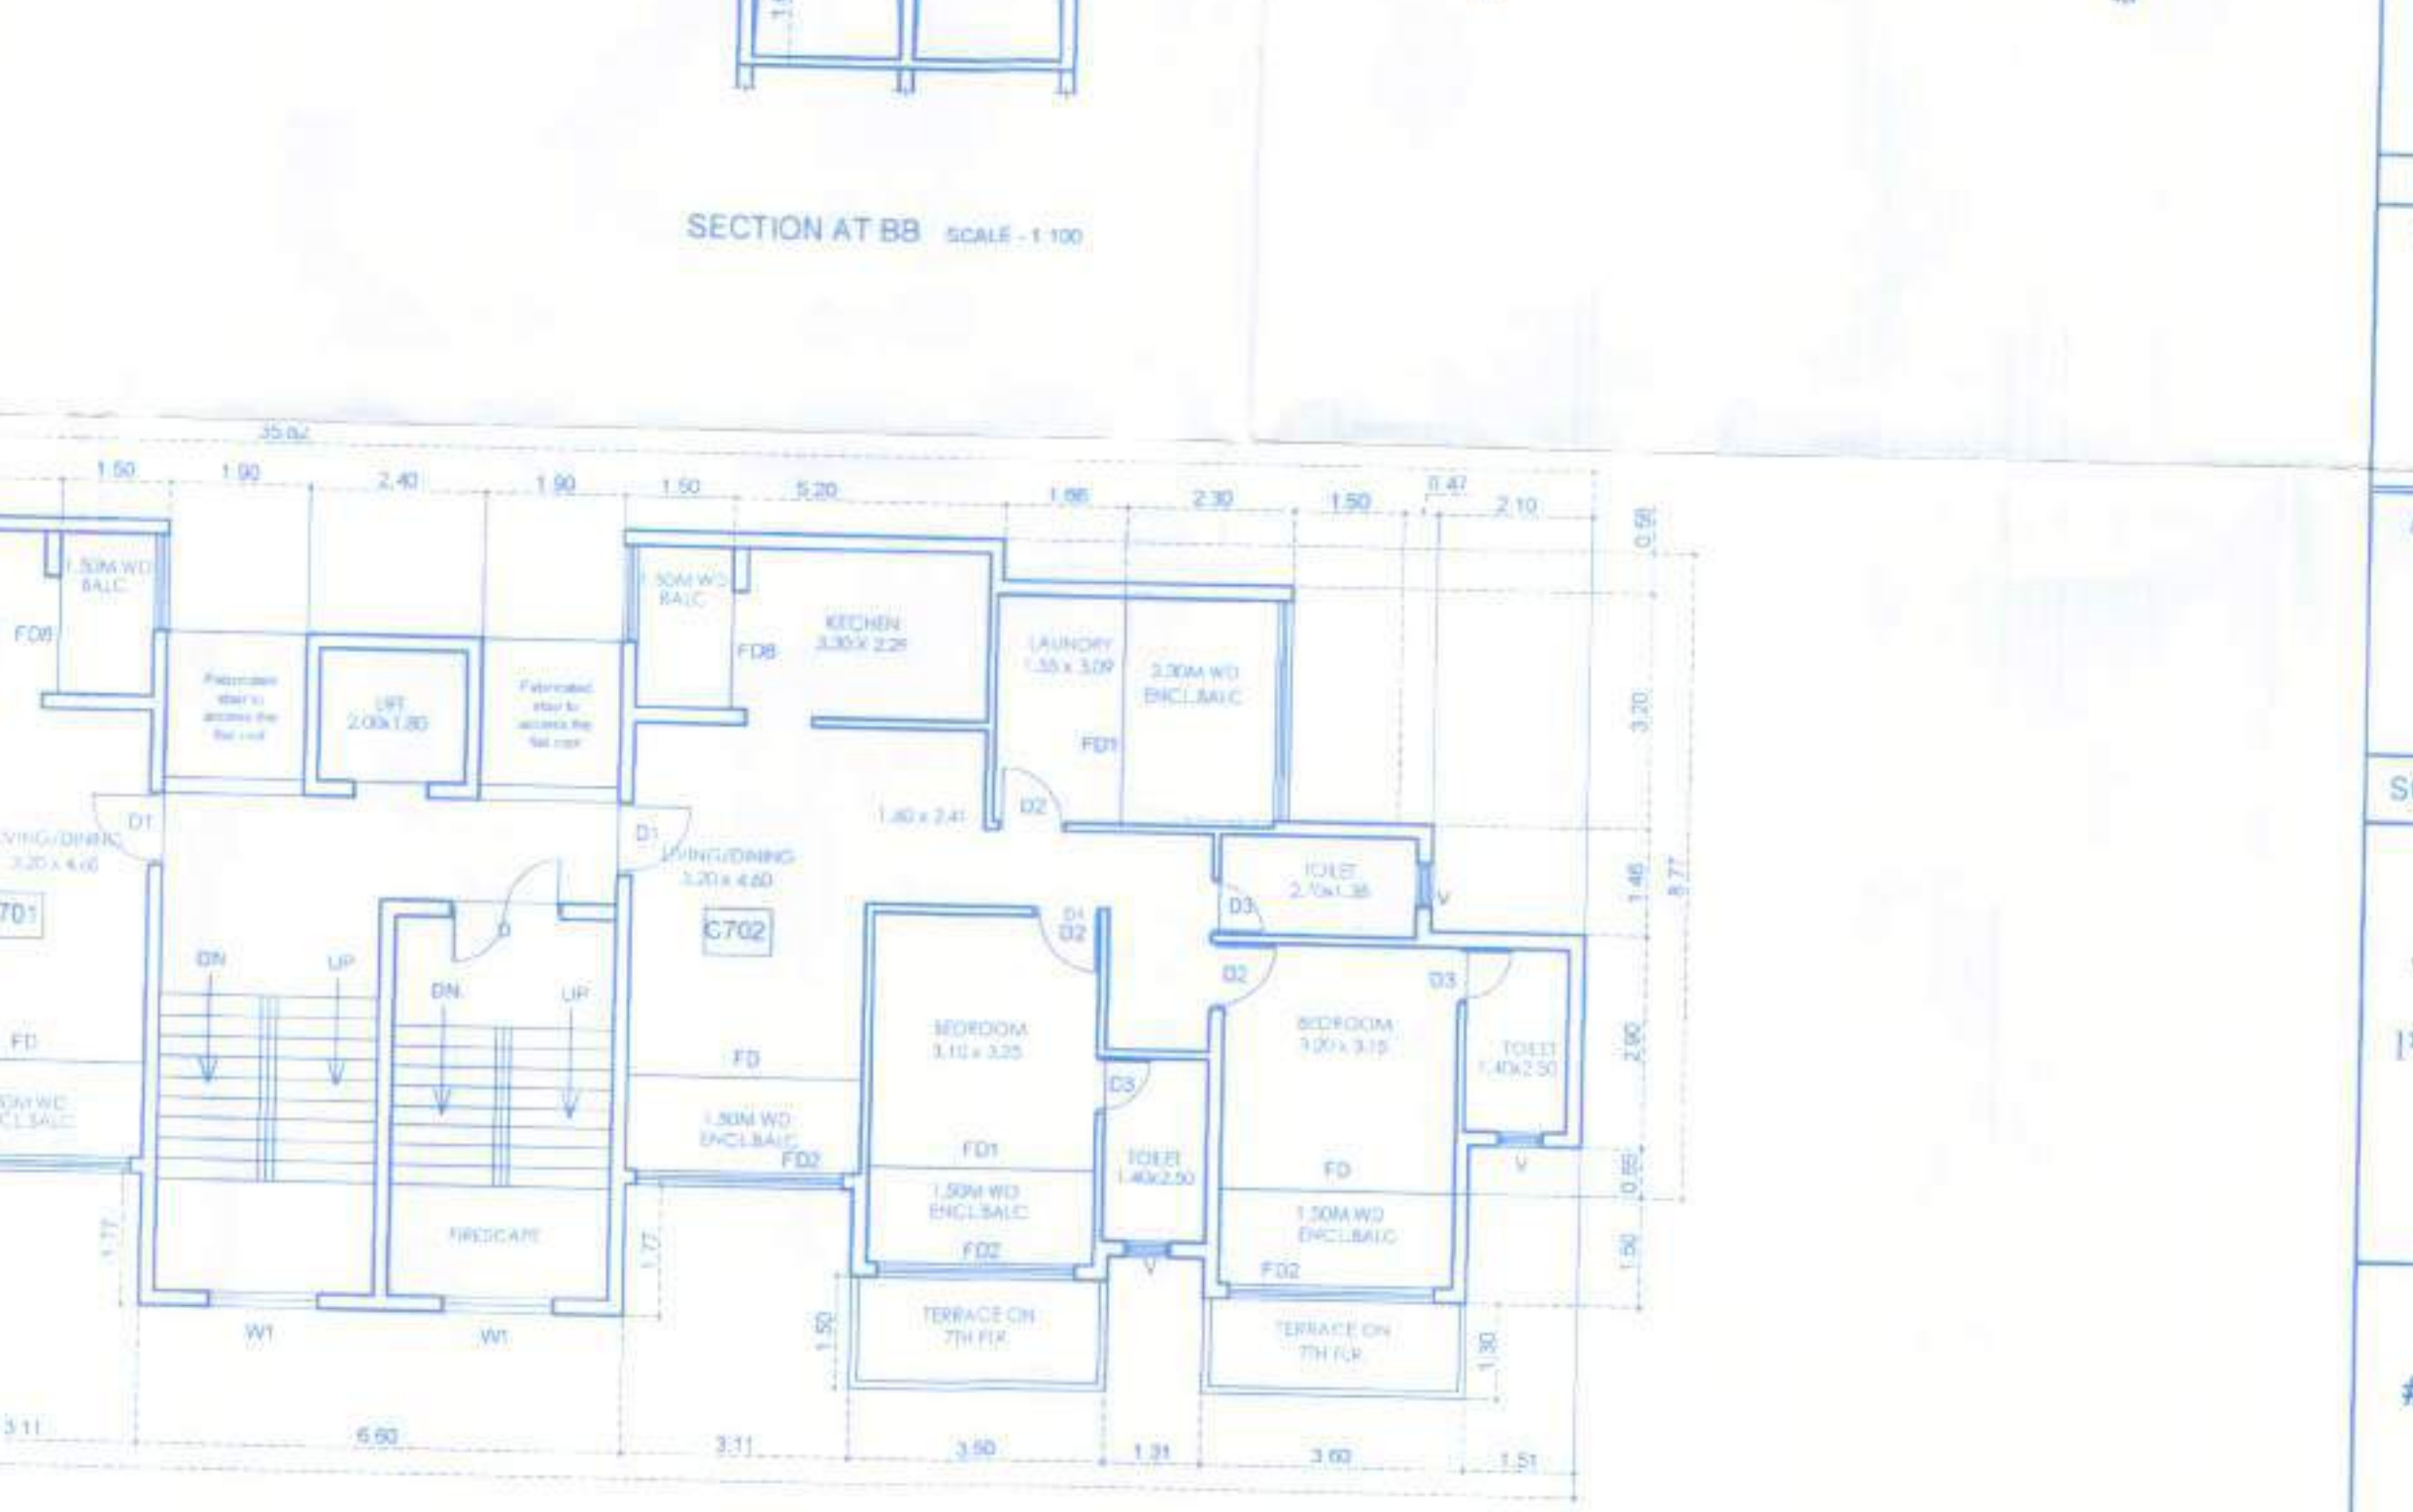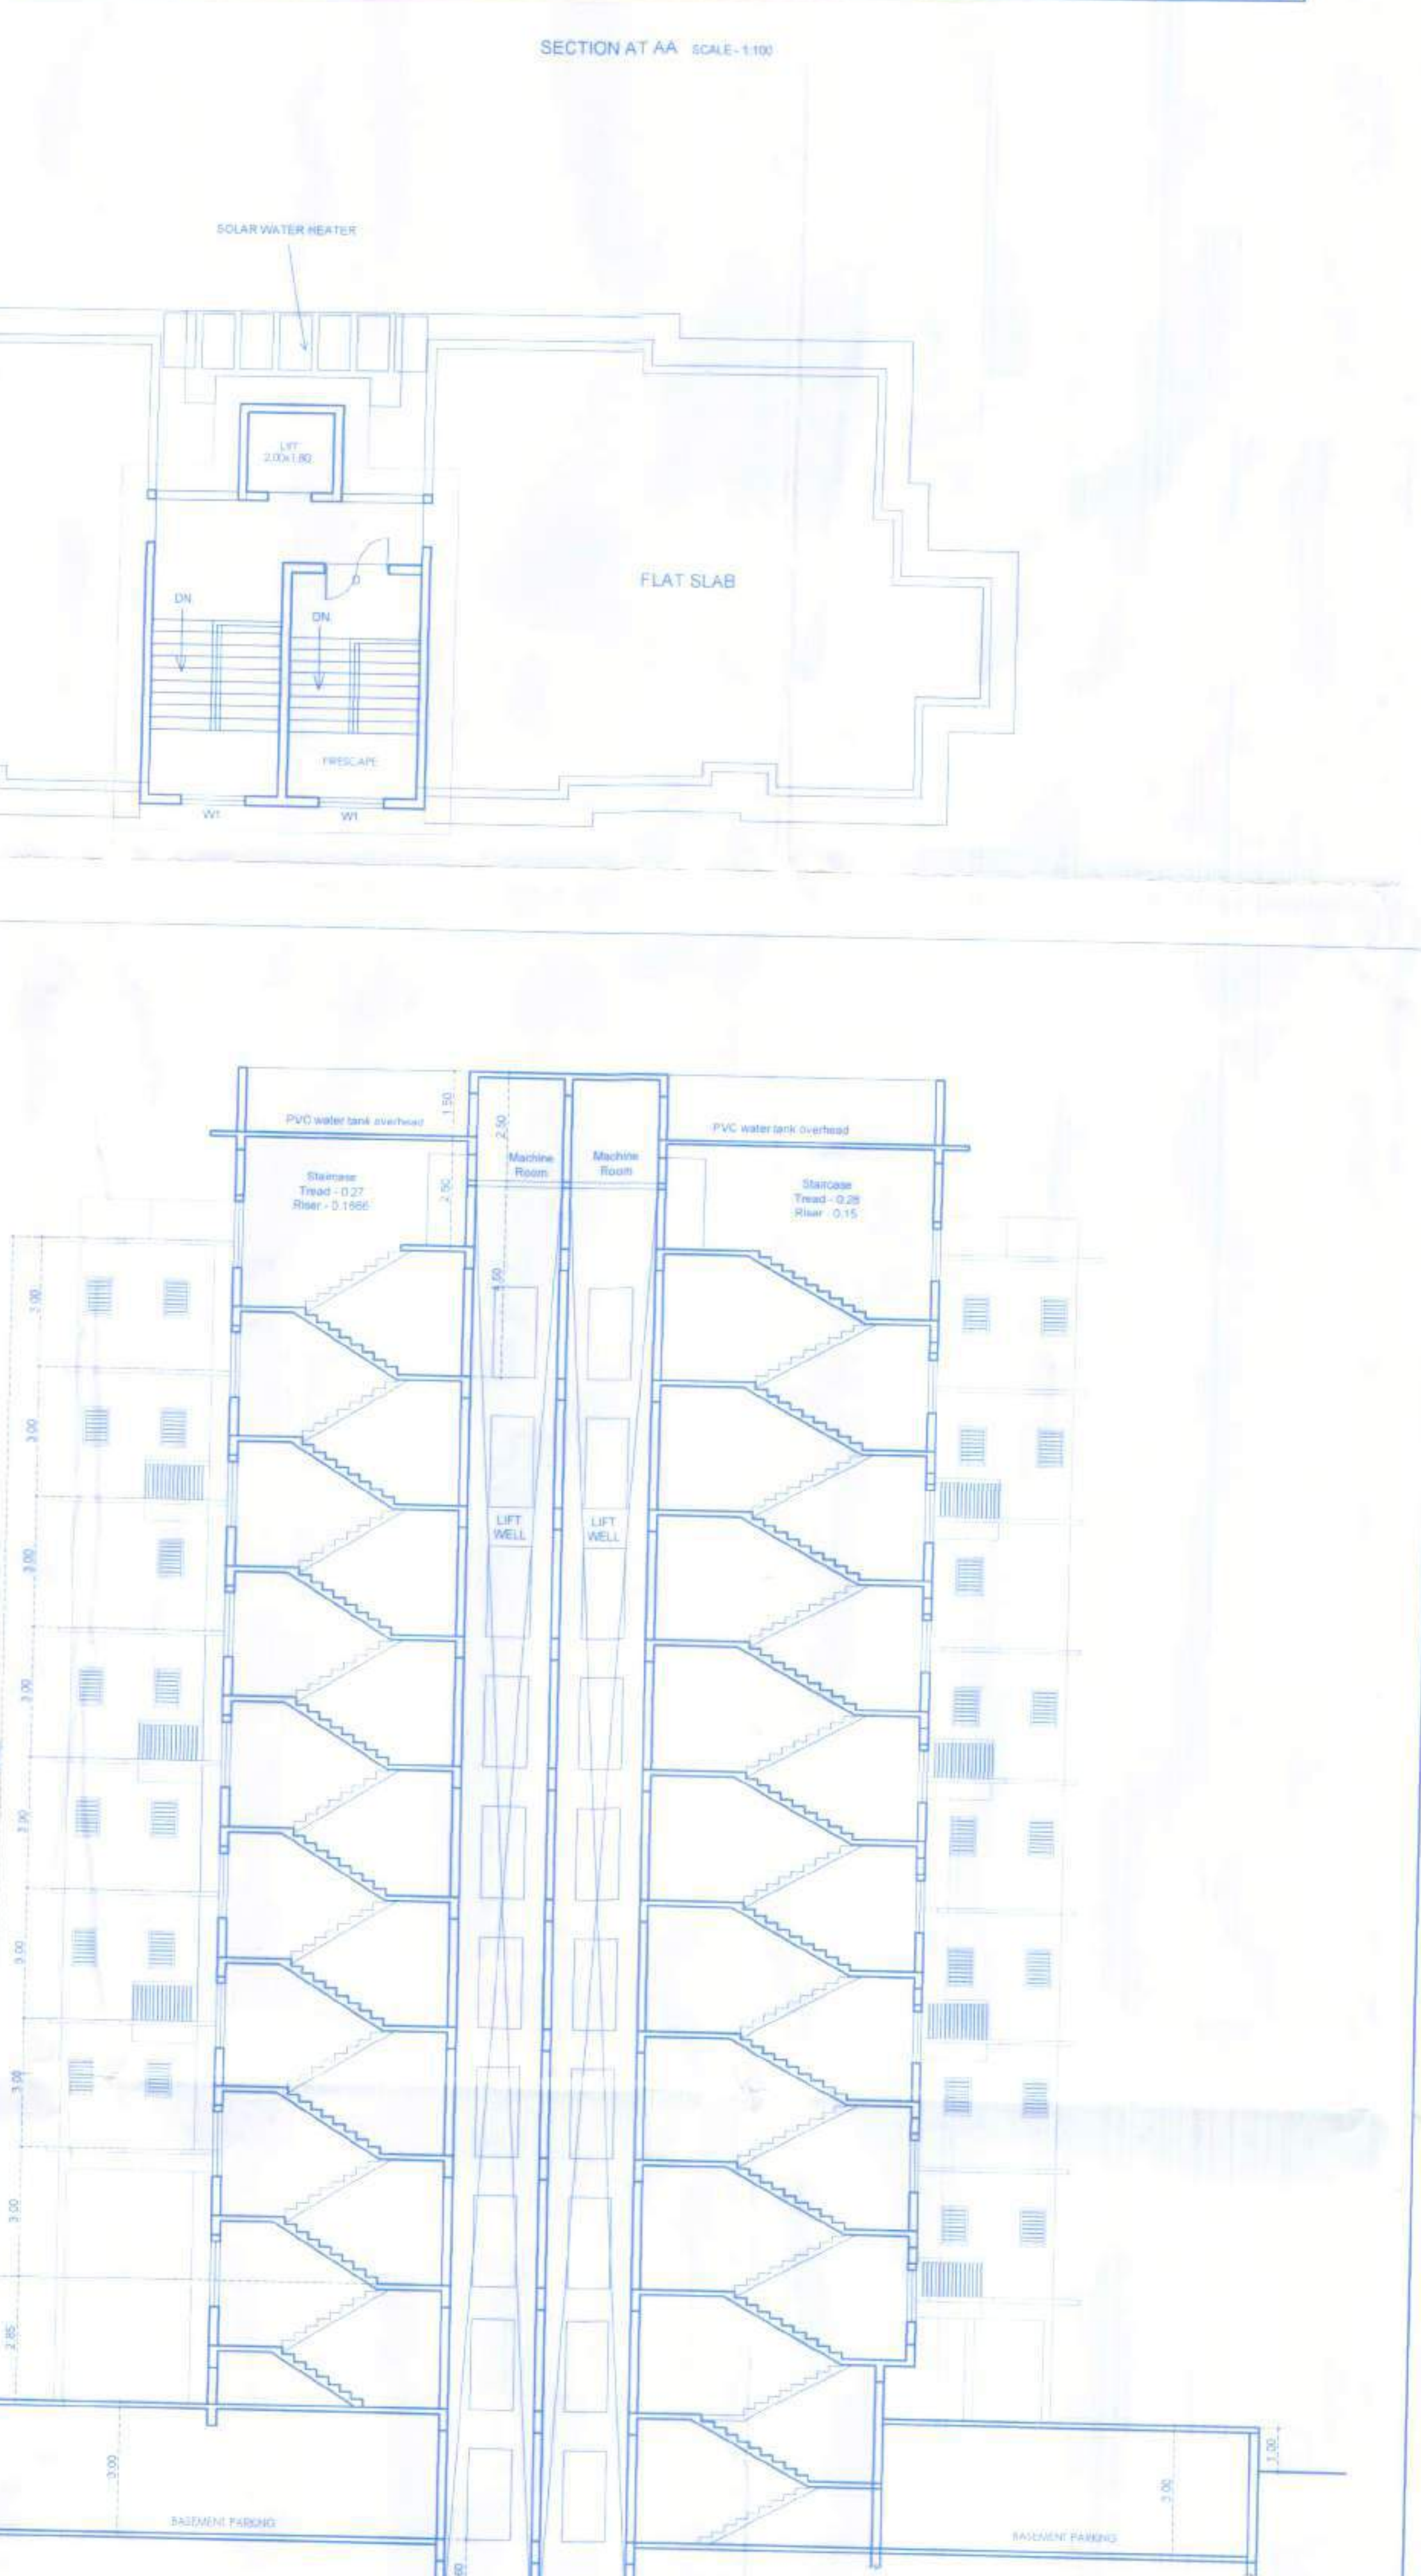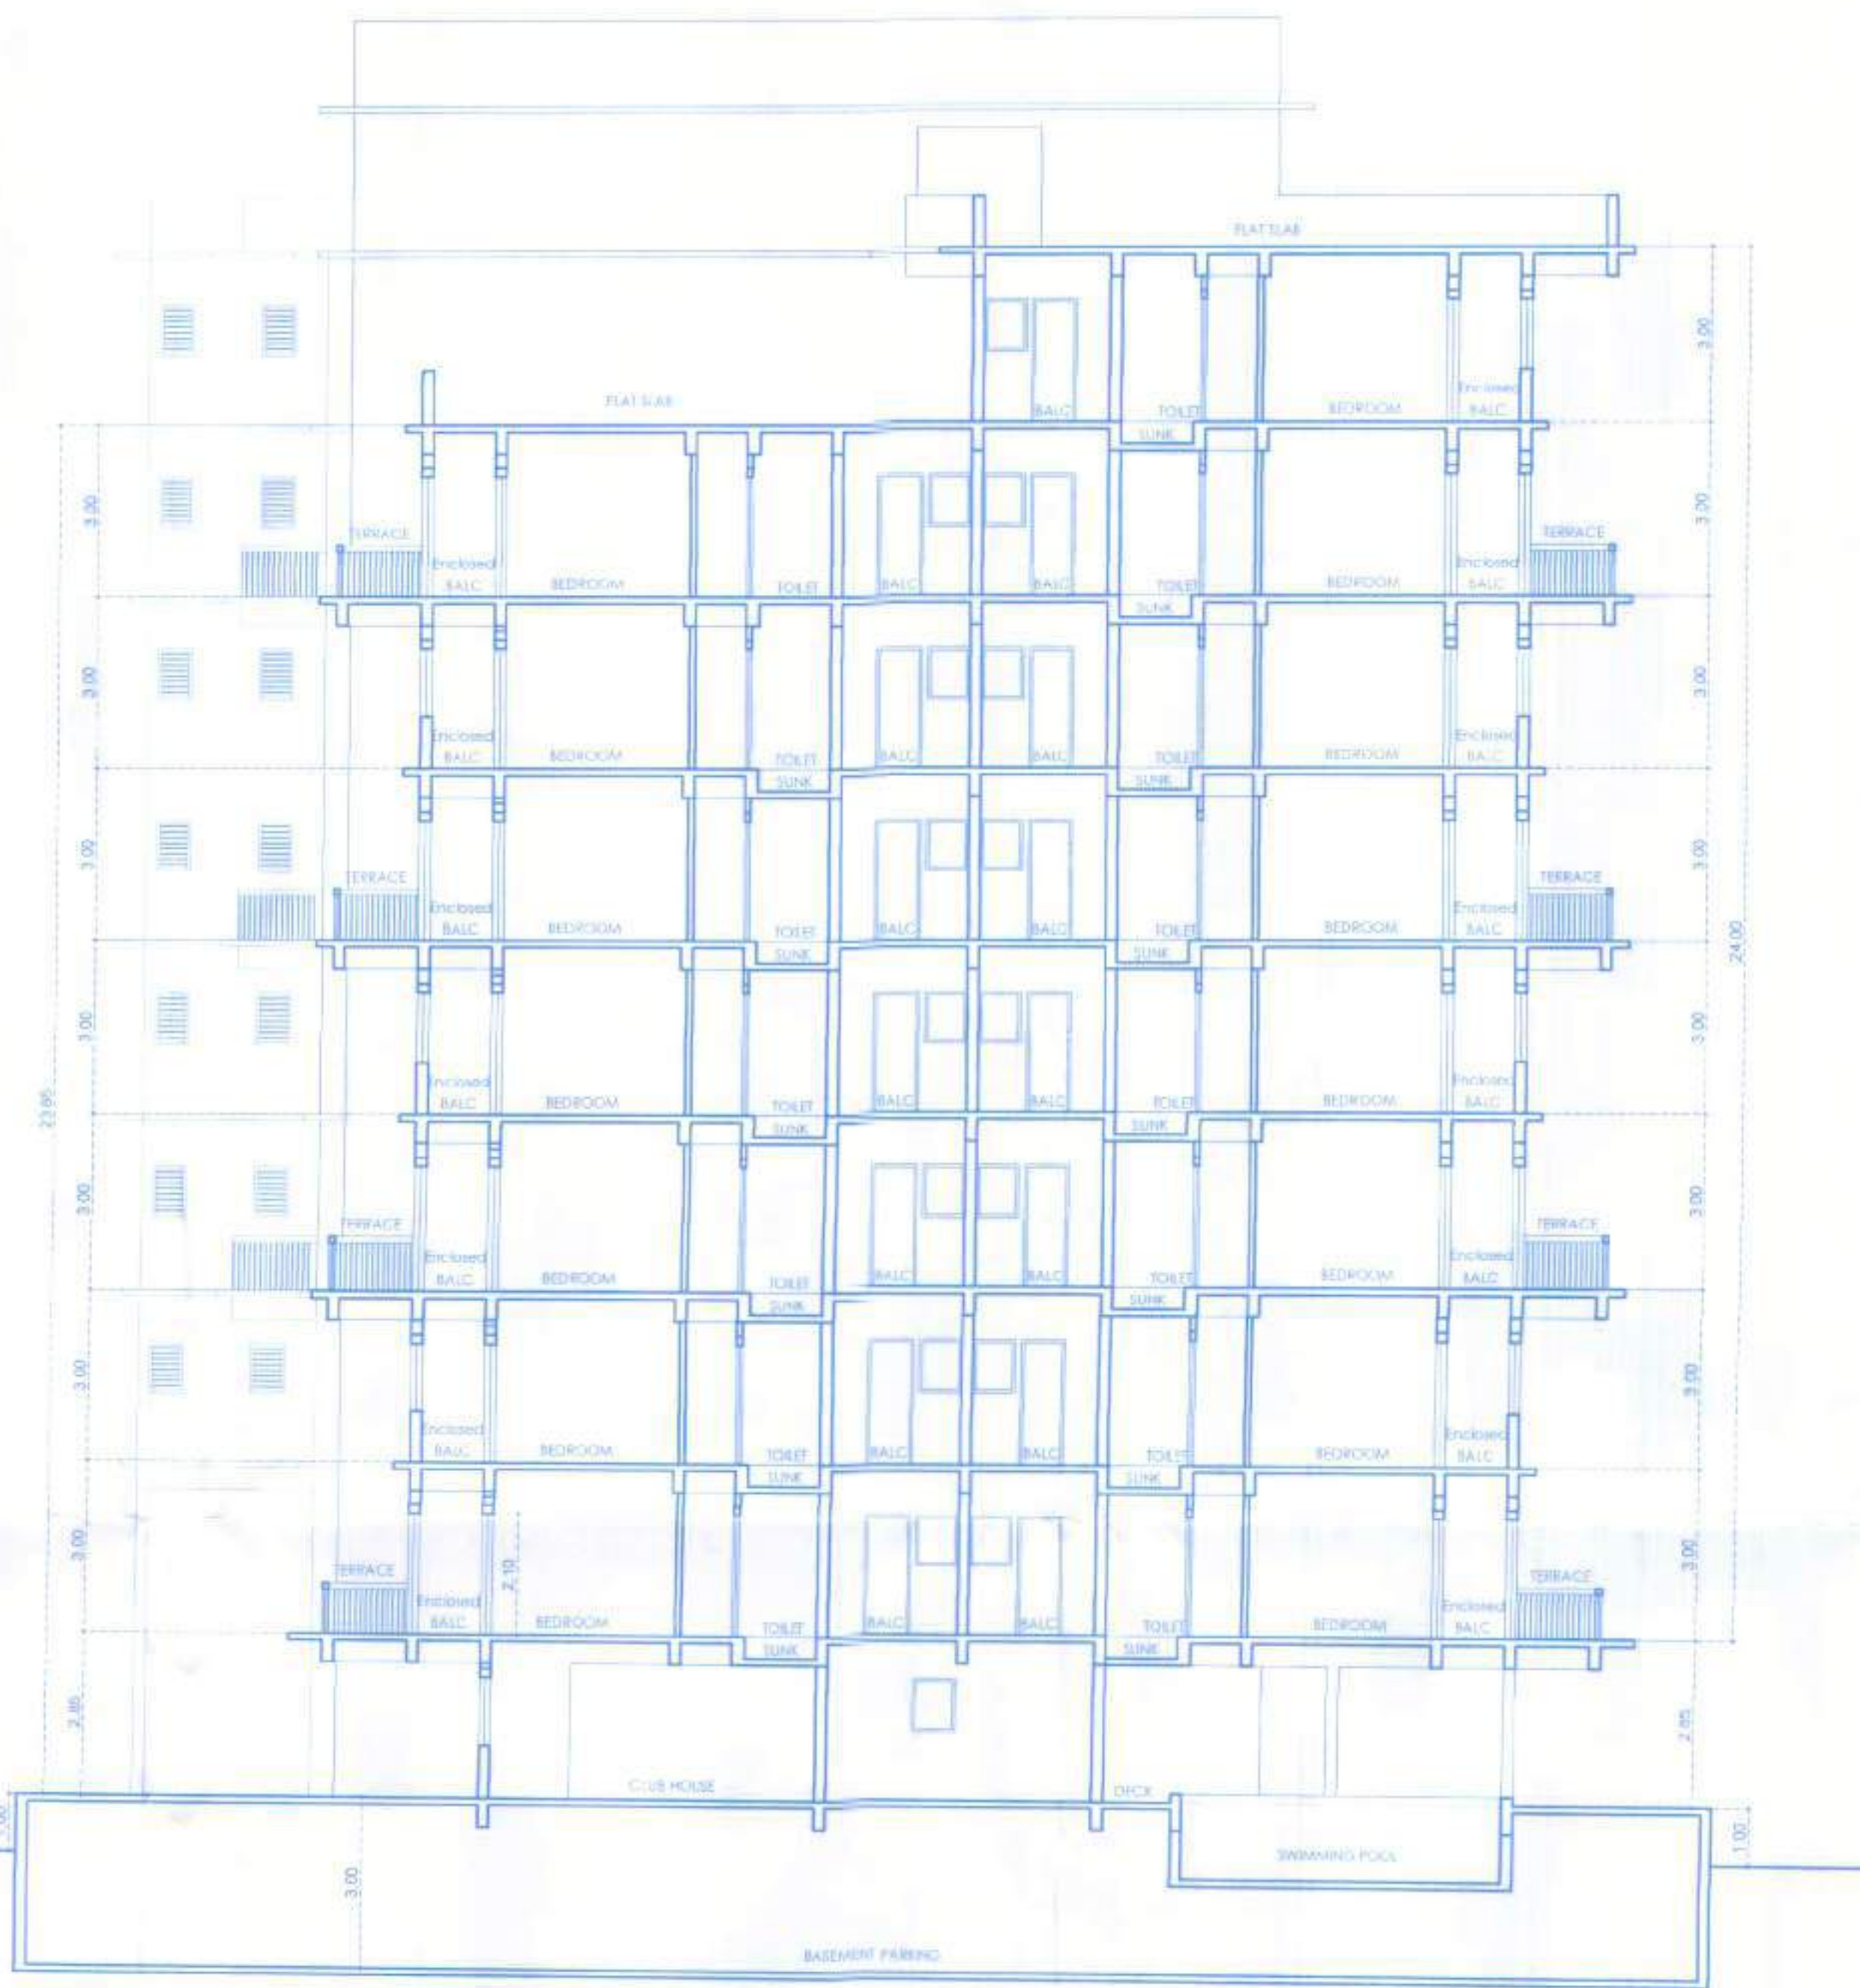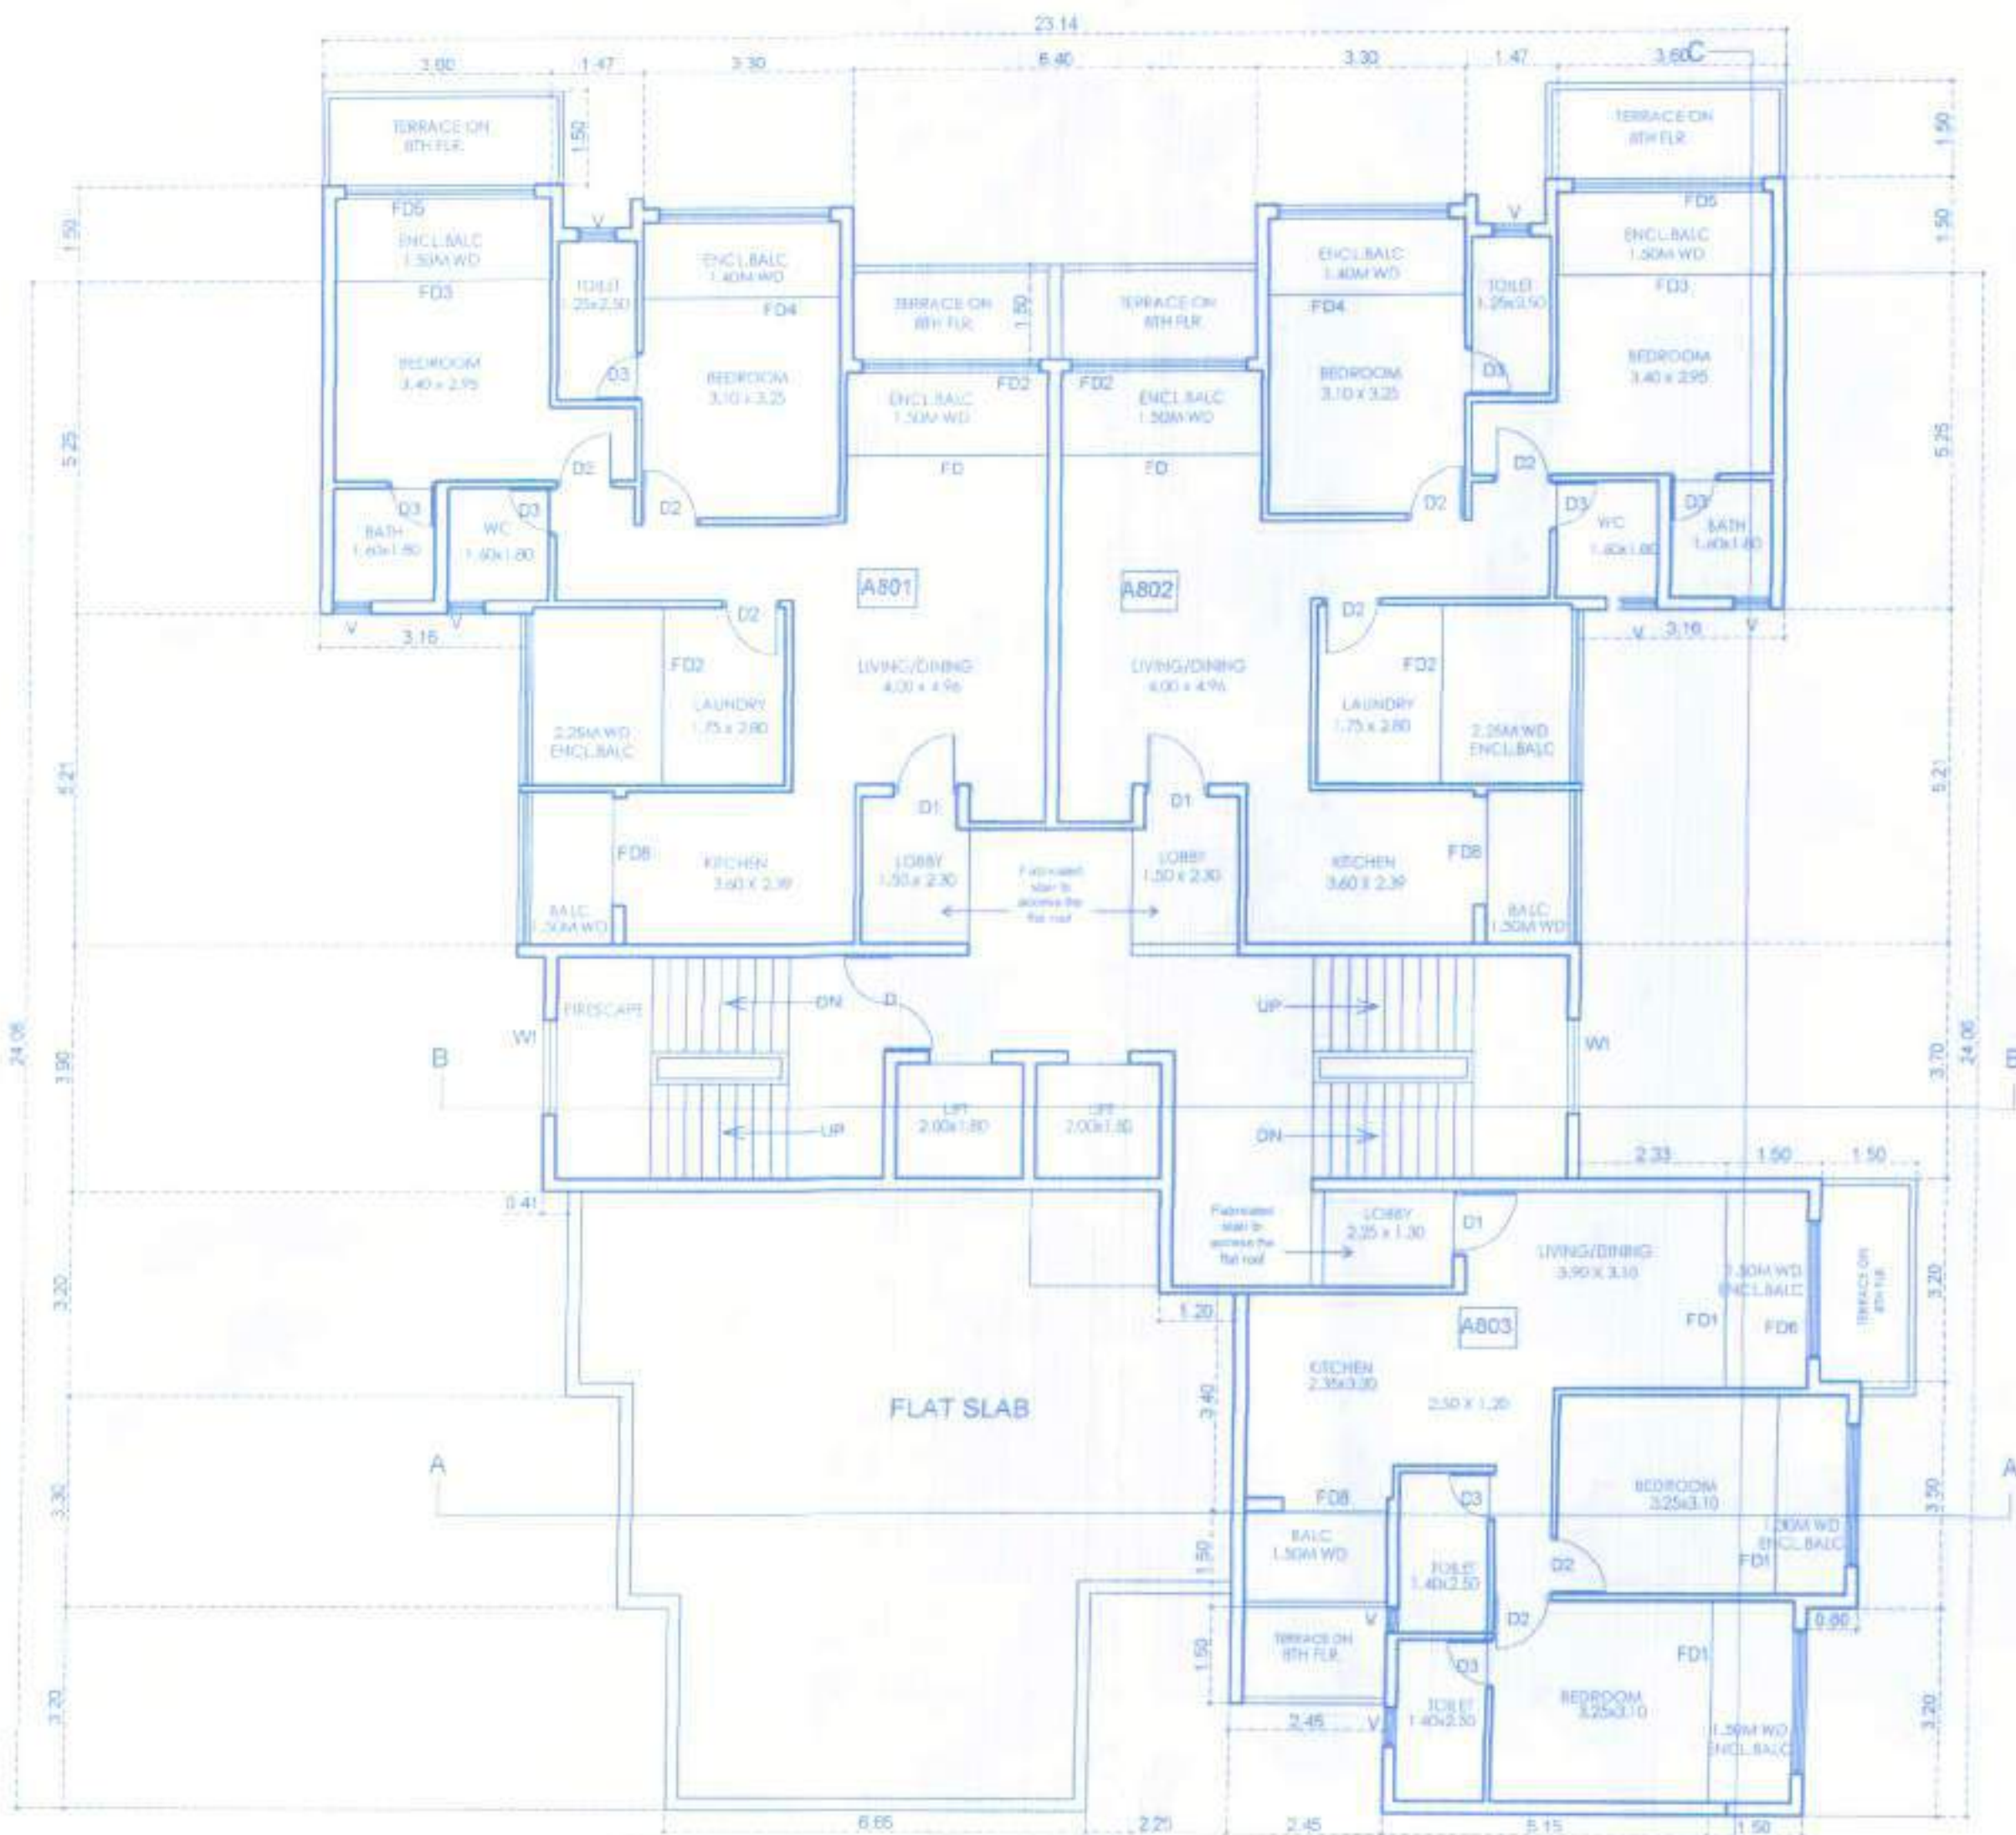


Development Permission Granted
Subject To Conditions Vile Order
No. SORP-6554/385123-23
Dated: 26/06/2022
Member Secretary
License issued under No. A/18/2022-23
Date: 26/06/2022
Subject to the conditions stipulated therein
CHIEF OFFICER,
MARGAO MUNICIPAL COUNCIL

SUMMARY OF WORKS AND MATERIALS			
NO.	QTY	UNIT	QTY
01	1.00	NO.	1.00
02	1.00	NO.	1.00
NOTE: ALL DIMENSIONS ARE IN MTS. AND CMS.
OWNER: [Signature]
ARCHITECT: [Signature]
SCALE: 1:100, 1:200, 1:500
DRG. NO. 05/06

PROPOSED RESIDENTIAL PROJECT
ON AMALGAMATED PLOT BEARING
P.T. SHEET No. 122 OF CHALTA Nos 48,51 AND
PLOT BEARING P.T. SHEET No. 127 OF
CHALTA Nos 15,16,17,18 AT MARGAO,
SALCETE, GOA.
M/S ULYSIS
#201-A, SECOND FLOOR, MATHIAS PLAZA,
PANJIM - GOA 403001
PH - 91 832 6455050

ULYSIS

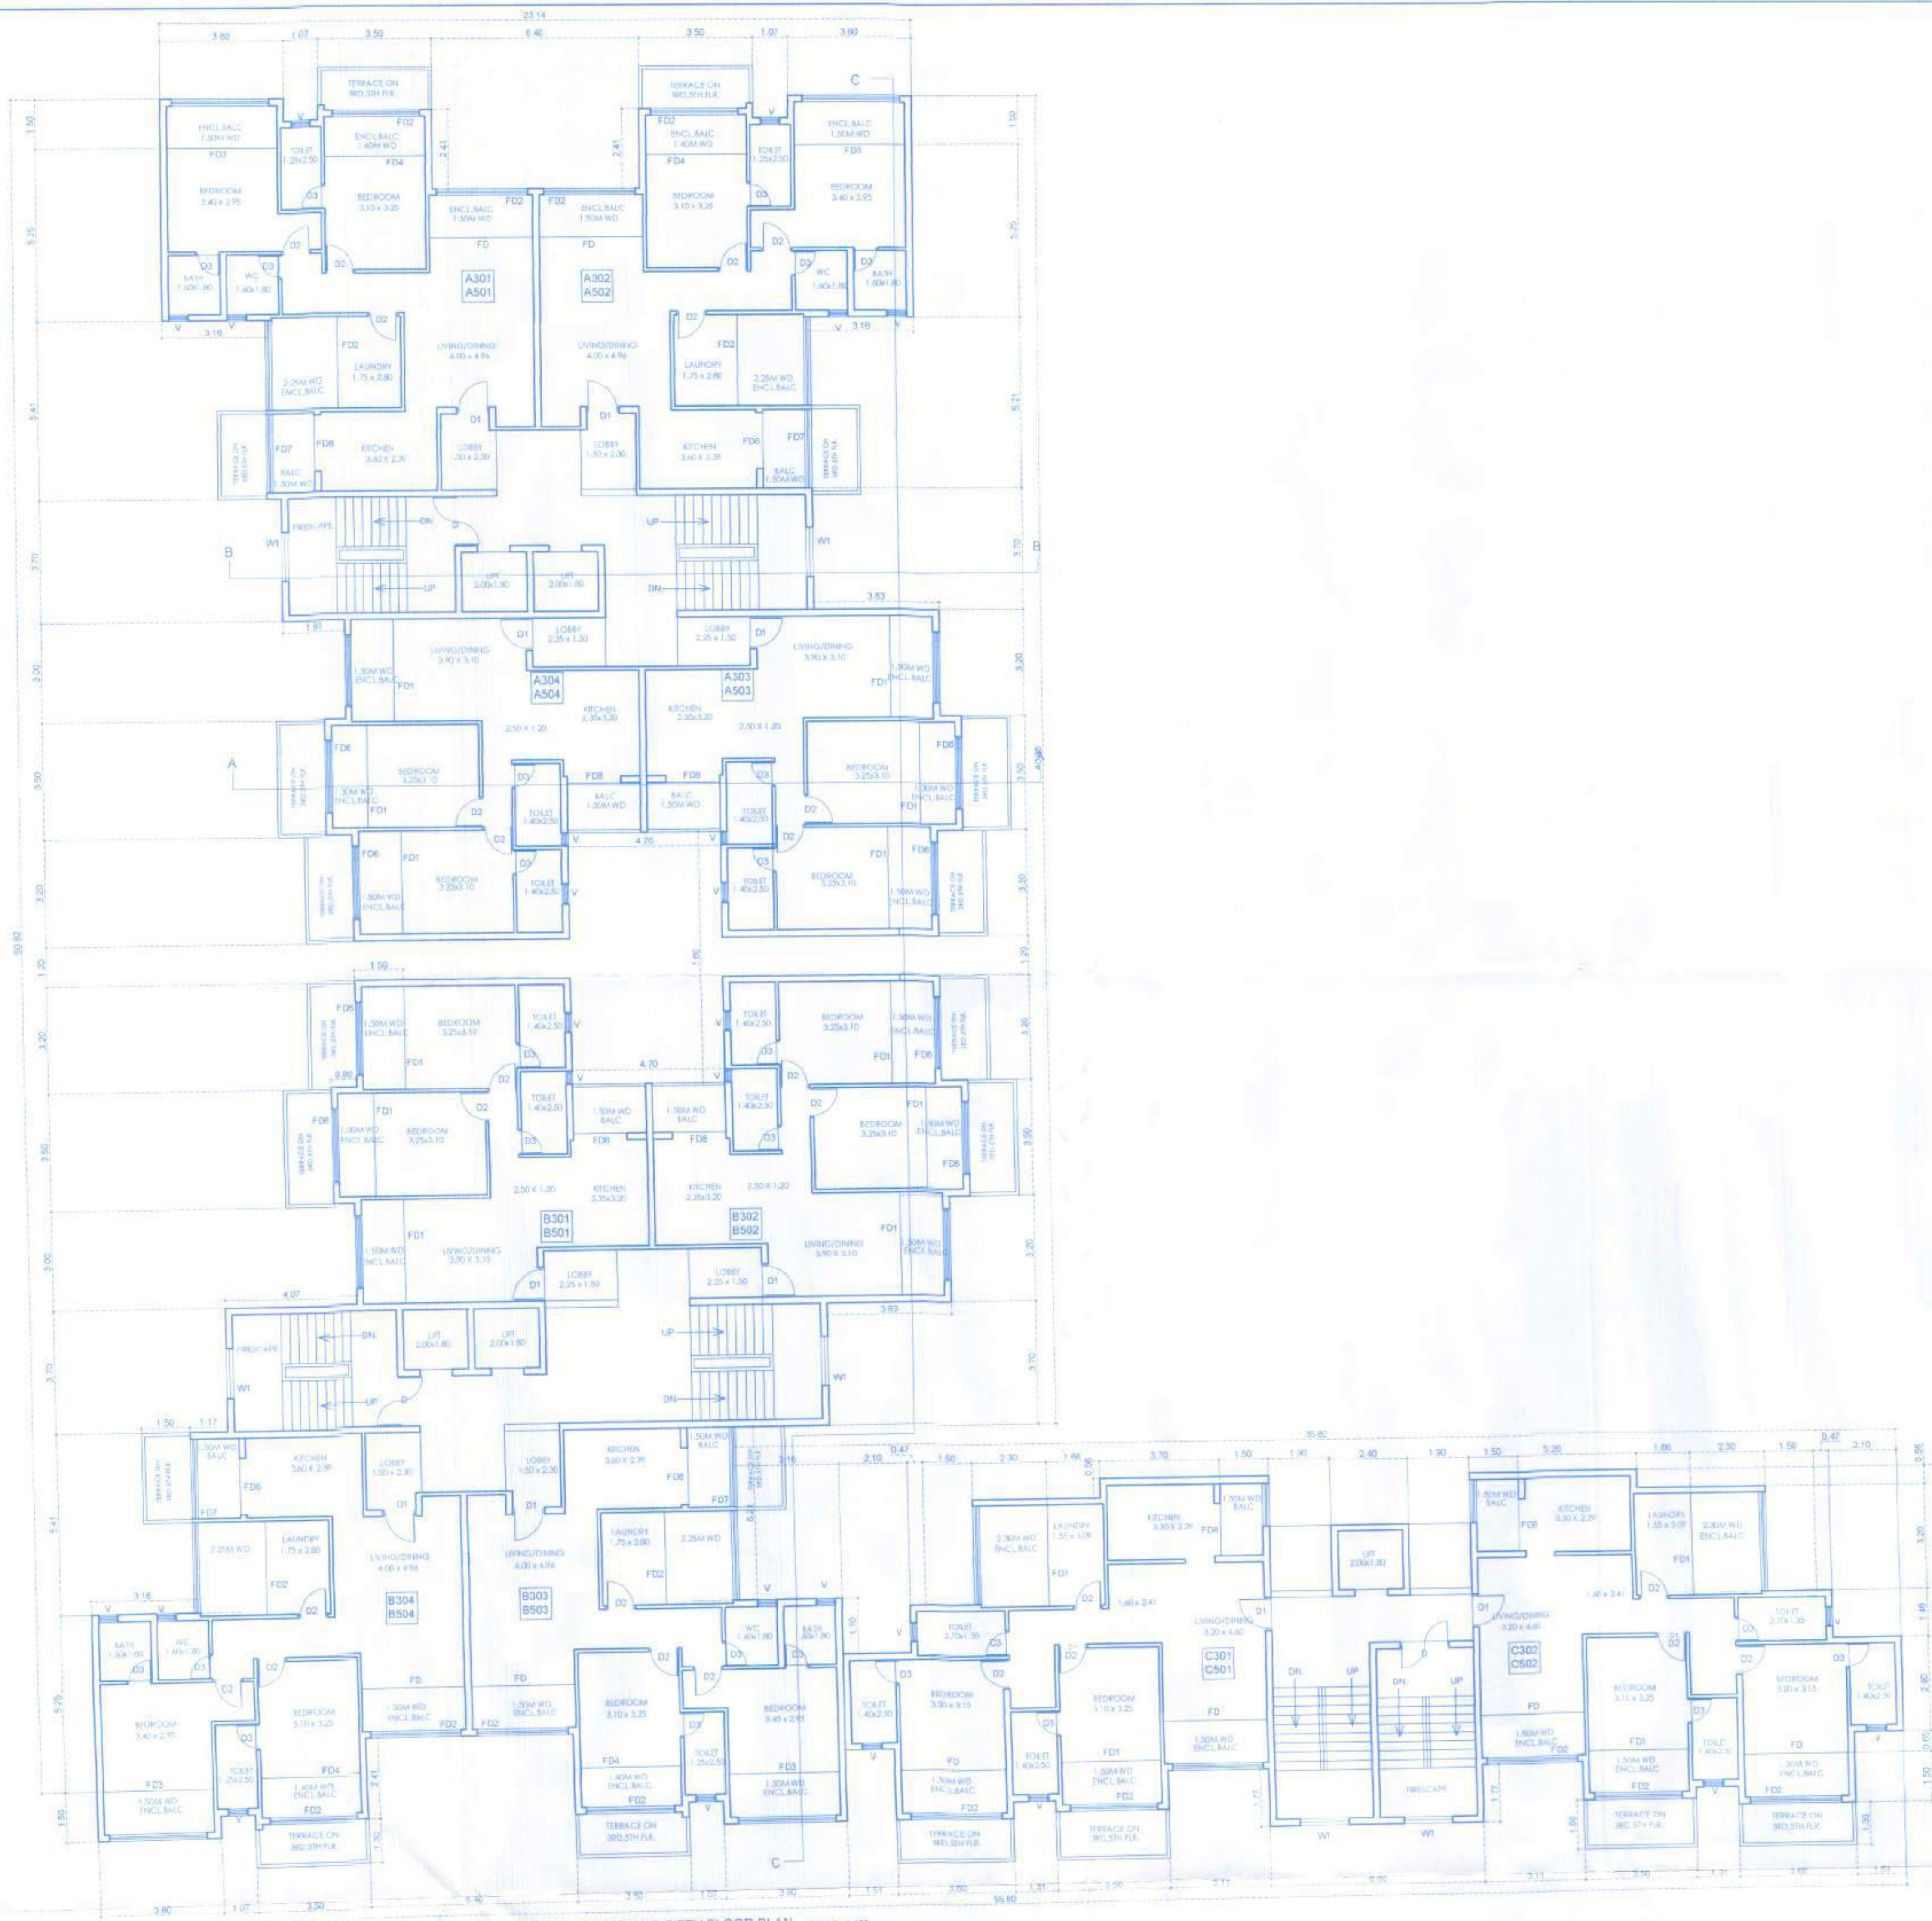


Development Permission Granted
 Subject To Conditions vide order
 No. 50DAIP/6554/385/23
 Dated 20/06/2023
 Member Secretary

License issued under No. 116/2022-23
 Date 20/06/2023
 Subject to the conditions stipulated therein
 CHIEF OFFICER,
 MARGAO

NO.	DATE	TIME	DATE
D1	1.00.00.19	1.00.00.19	1.00.00.19
D2	1.00.00.19	1.00.00.19	1.00.00.19
NOTE: ALL DIMENSIONS ARE IN MTS. AND CMS
 OWNER
 ARCHITECT

SCALE 1:100, 1:200, 1:500 DRG. NO. 047/06
 PROPOSED RESIDENTIAL PROJECT
 COMPOUND WALL AND SWIMMING POOL
 ON AMALGAMATED PLOT BEARING
 P.T. SHEET No. 122 OF CHALTA Nos. 48, 51 AND
 PLOT BEARING P.T. SHEET No. 127 OF
 CHALTA Nos. 15, 16, 17, 18 AT MARGAO,
 SALCETTI, GOA.
M/S ULYSIS
 #201-A, SECOND FLOOR, MATHIAS PLAZA,
 PANJIM - GOA 403001
 PH. - 91 832 6455050
ULYSIS

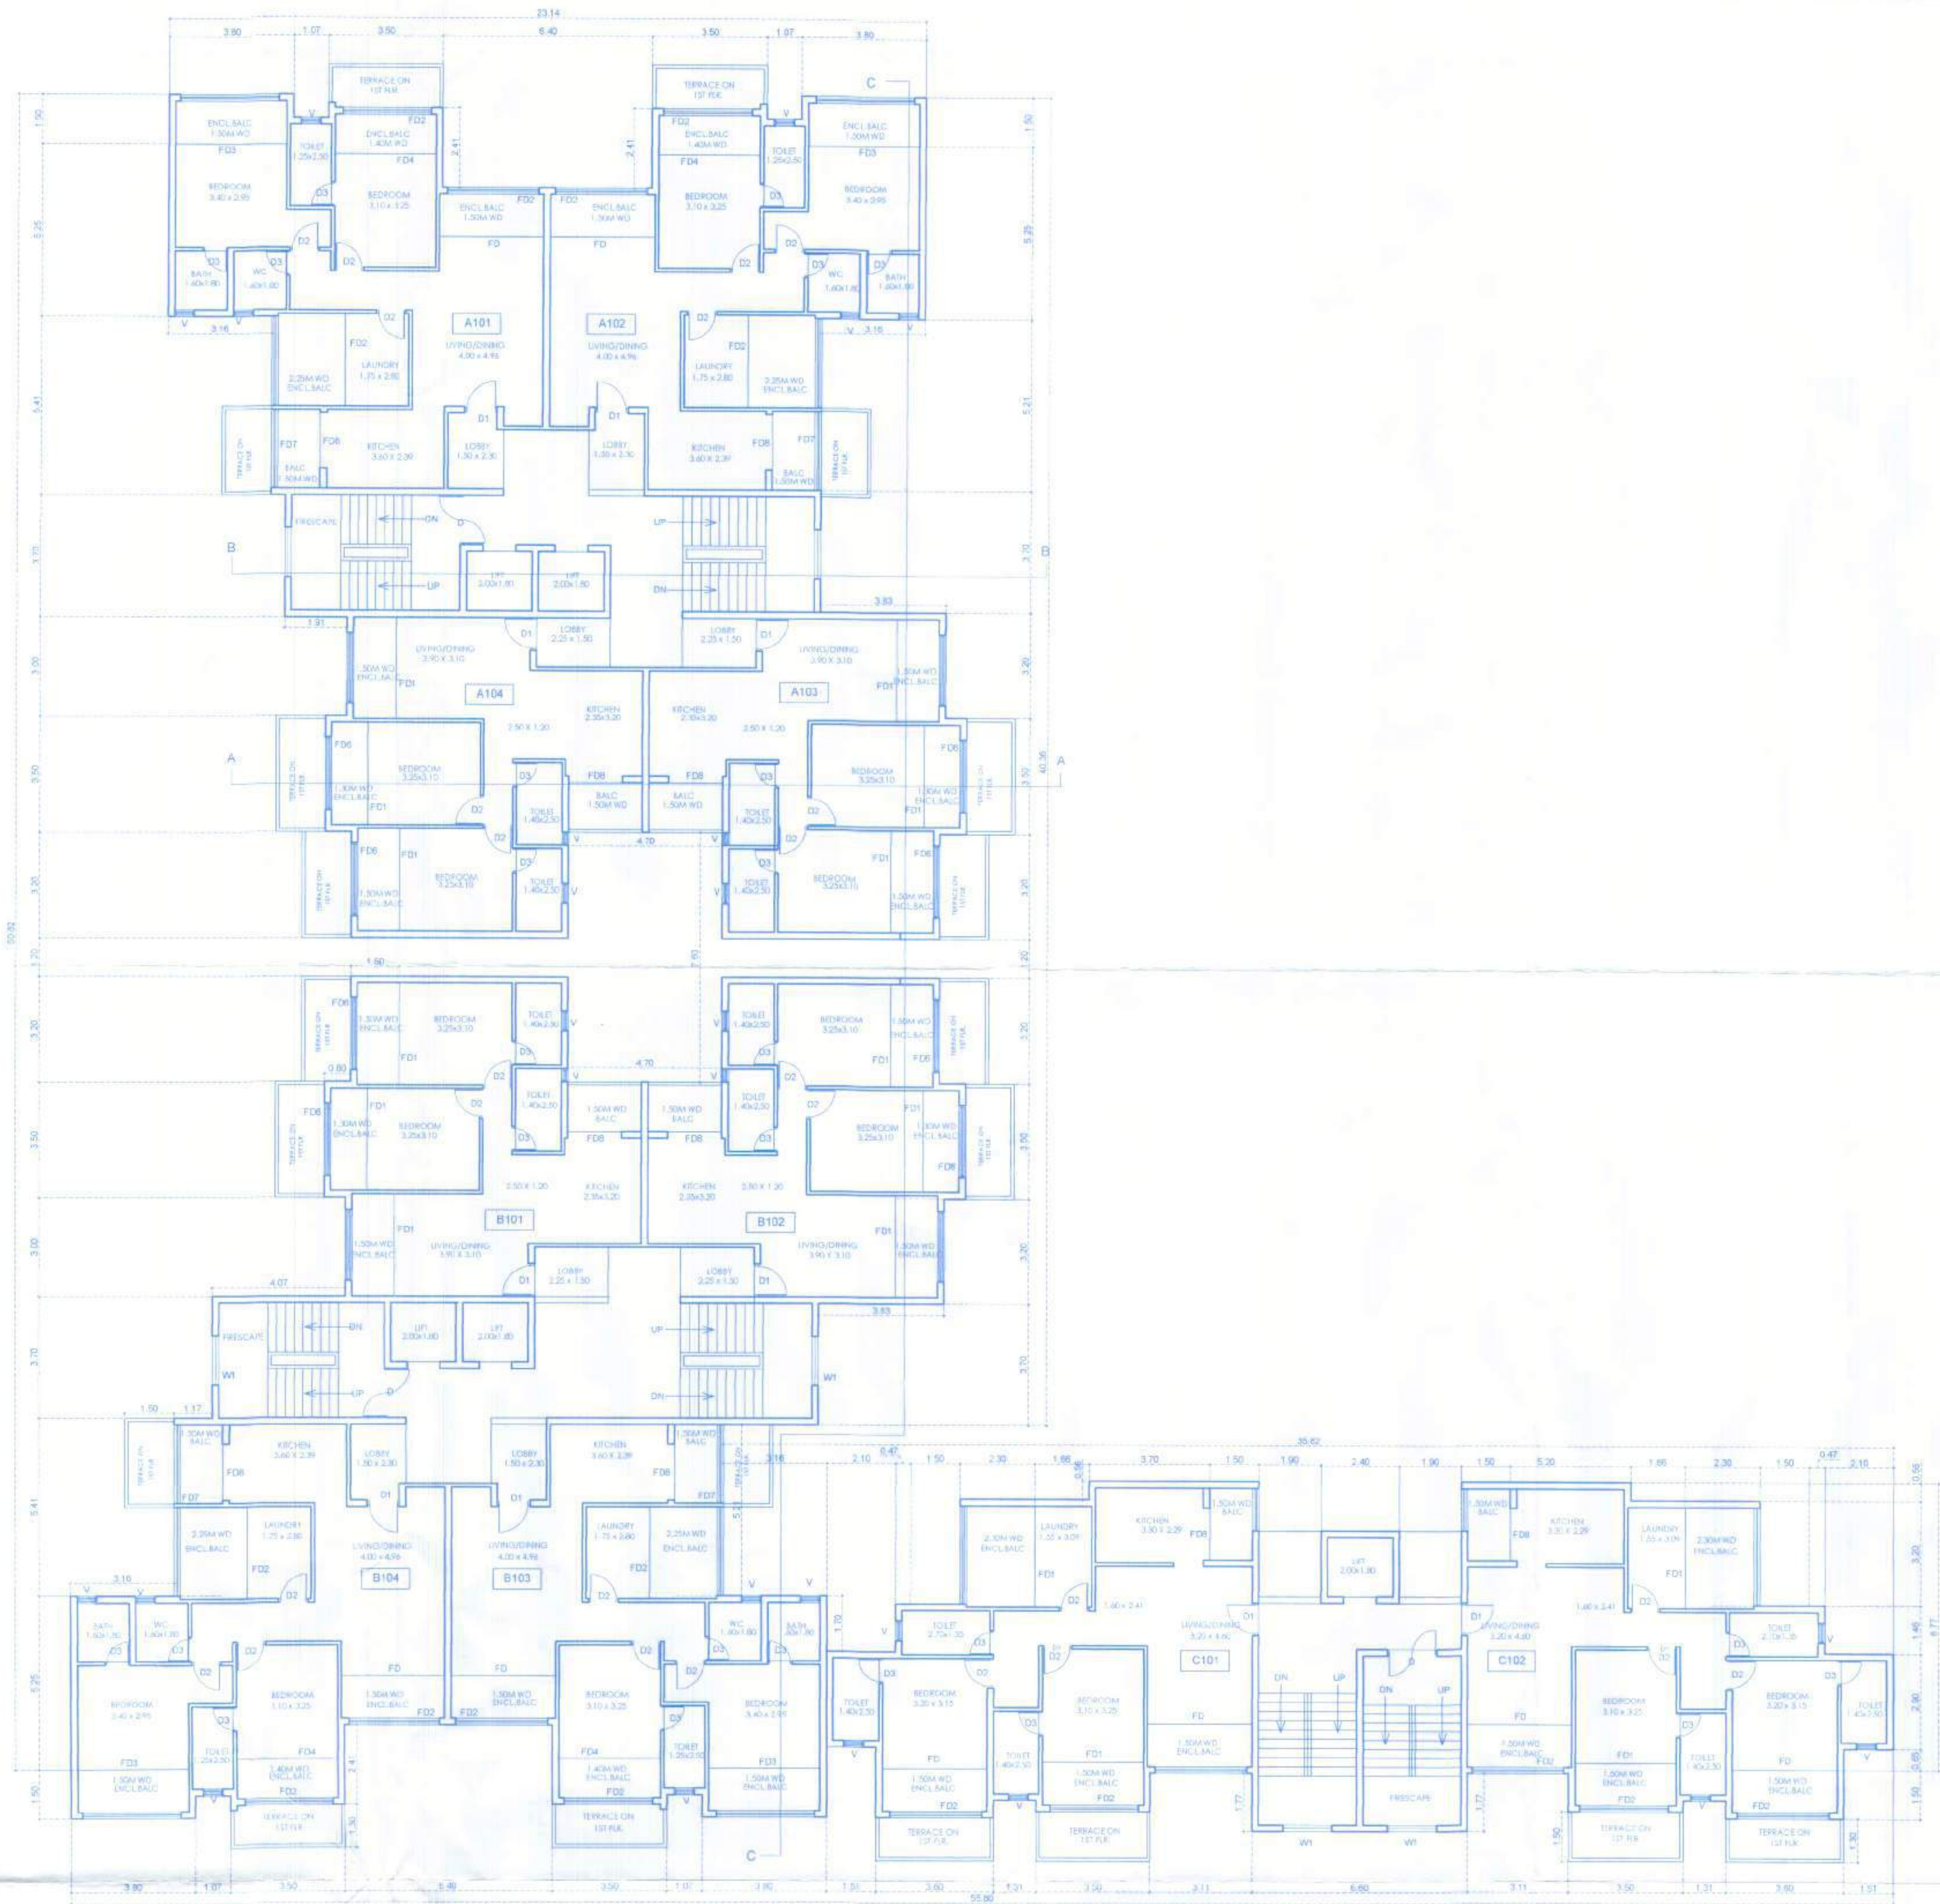

Development Permission No. 6554/385/2023
 Subject To: 6554/385/2023
 Dated: 20/06/2023
 Member Secretary
 Licenses issued under No. 418/2023-23
 Subject to the conditions stipulated therein
 CHIEF OFFICER,
 MARGAO MUNICIPAL COUNCIL

NO.	SIZE	NO.	SIZE
D1	1.50x2.10	W1	1.00x1.20
D2	1.50x2.10	W2	1.00x1.20
D3	0.80x2.10	W3	1.00x1.20
D4	0.80x2.10	W4	0.75x1.00
D5	0.80x2.10	W5	0.80x1.00
D6	0.80x2.10	W6	0.80x1.00
D7	0.80x2.10	W7	0.80x1.00
D8	0.80x2.10	W8	0.80x1.00




NOTE: ALL DIMENSIONS ARE IN MTS. AND CMS.
 OWNER:

ARCHITECT:
 SCALE: 1:100, 1:200, 1:500
 DRG NO. 03/05

PROPOSED RESIDENTIAL PROJECT
 ON AMALGAMATED PLOT BEARING
 P.T. SHEET No. 122 OF CHALTA Nos 48, 51 AND
 PLOT BEARING P.T. SHEET No. 127 OF
 CHALTA Nos 15, 16, 17, 18 AT MARGAO,
 SALCETE, GOA.

M/S ULYSIS
 #201-A, SECOND FLOOR, MATHIAS PLAZA,
 PANJIM - GOA 403001
 PH - 91 832 6455050

ULYSIS

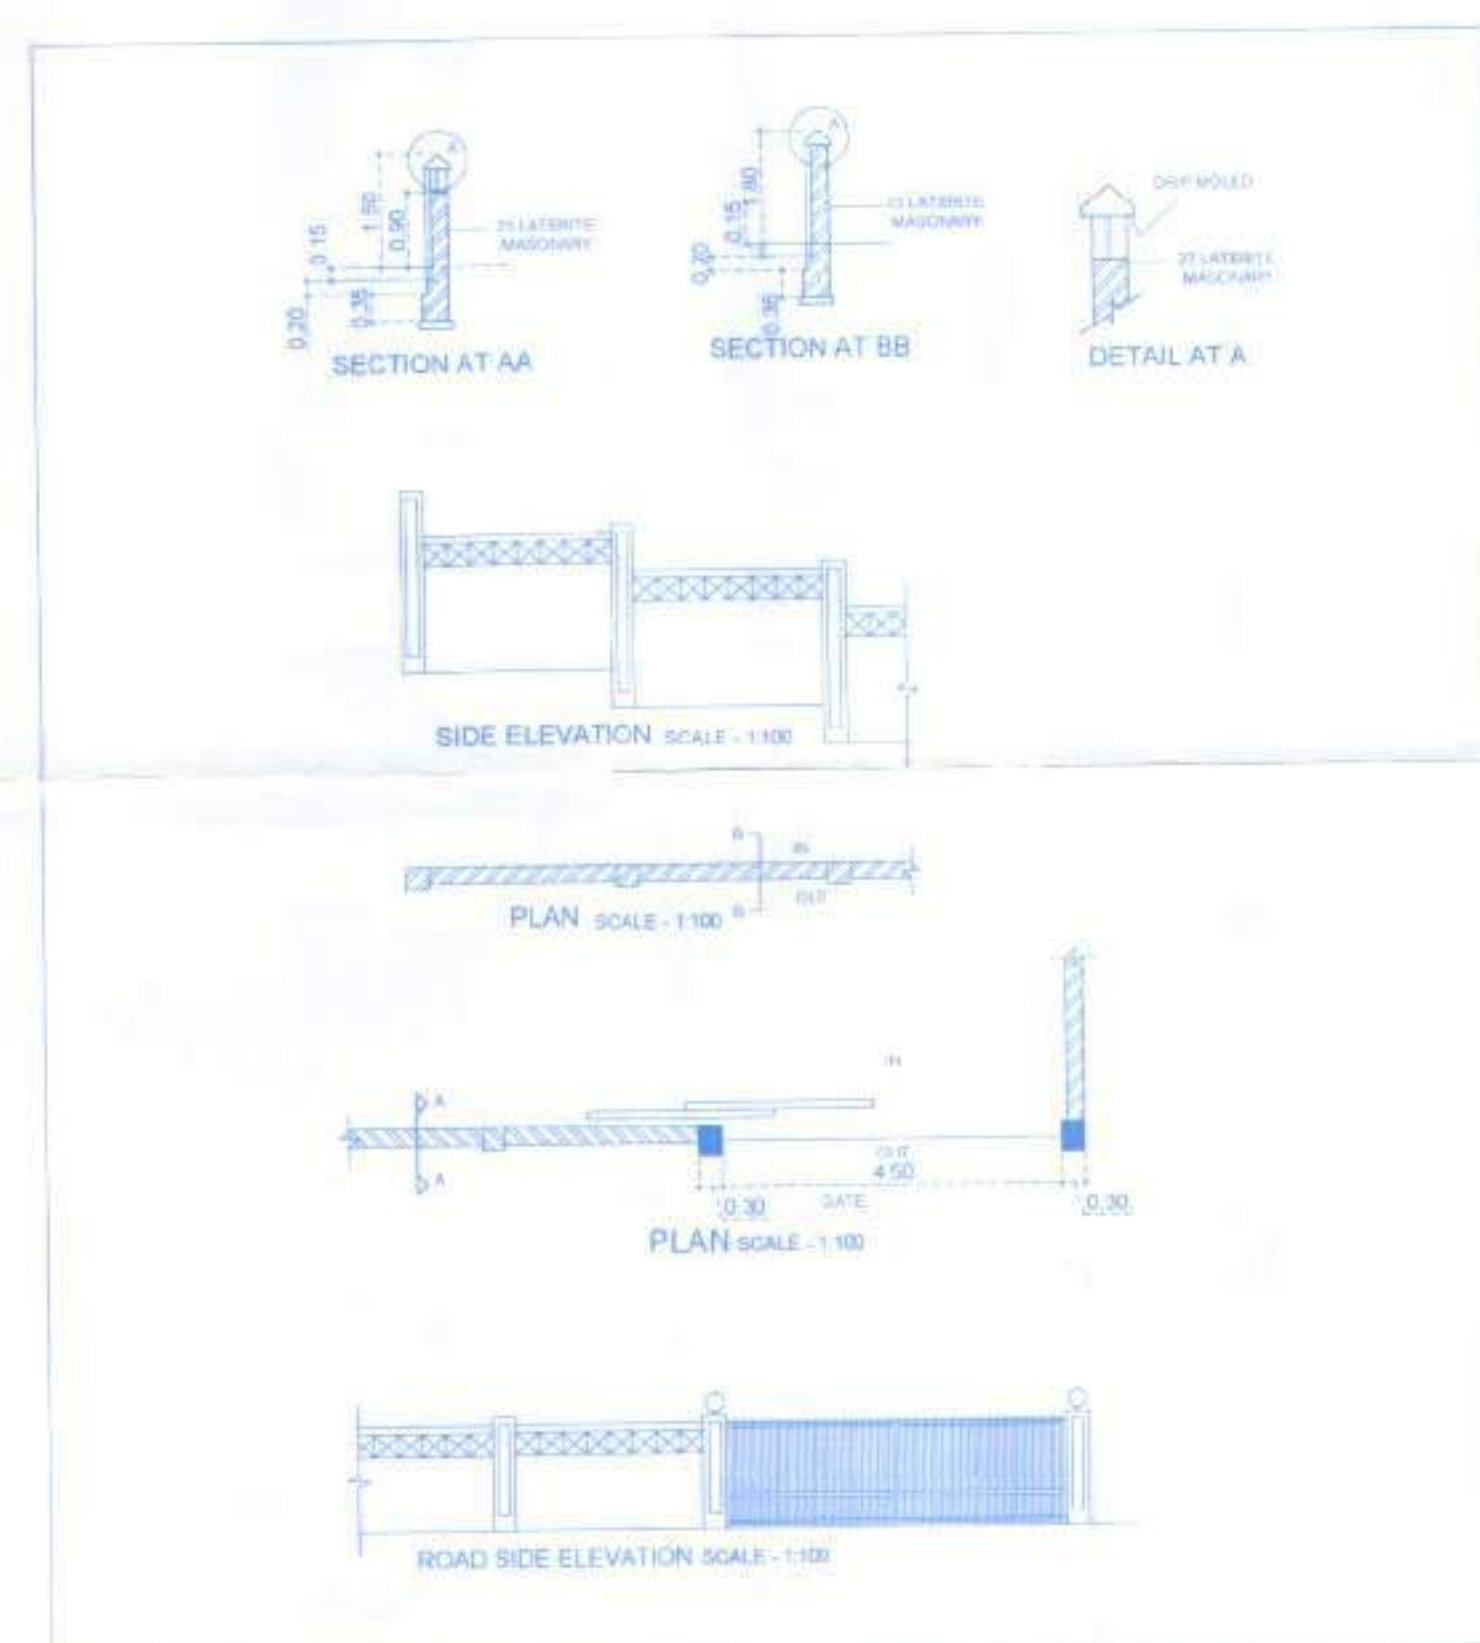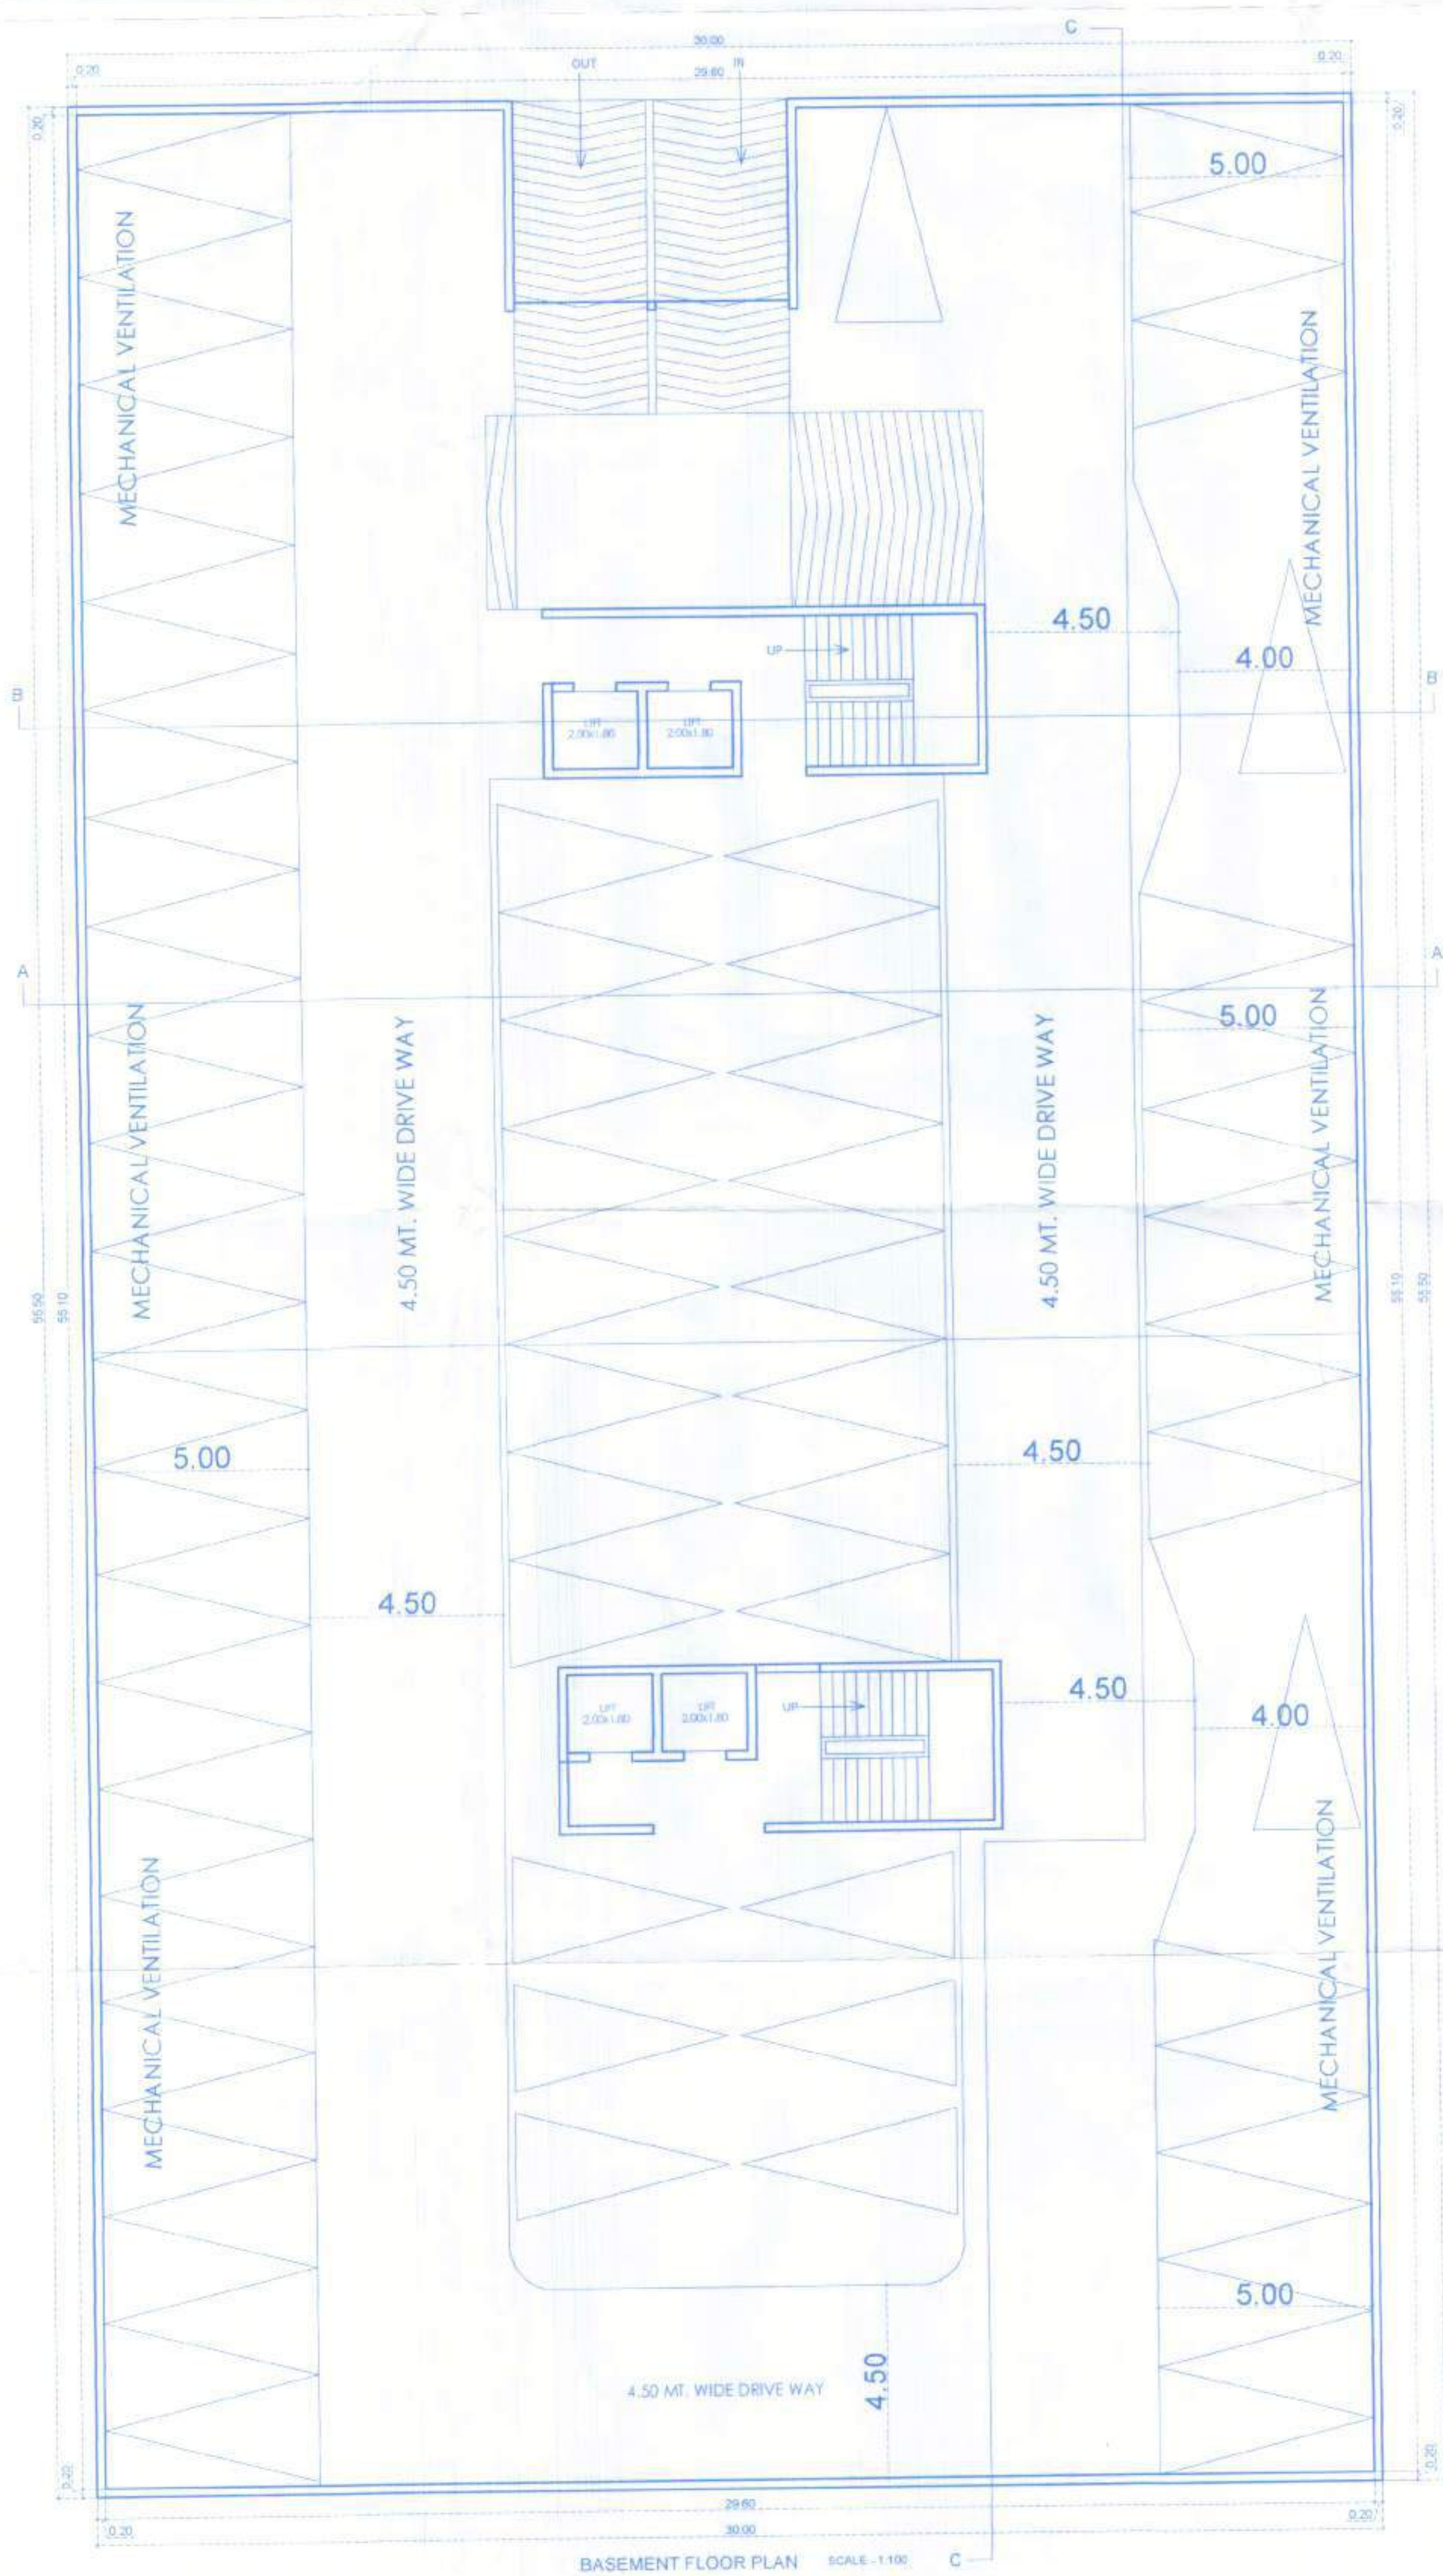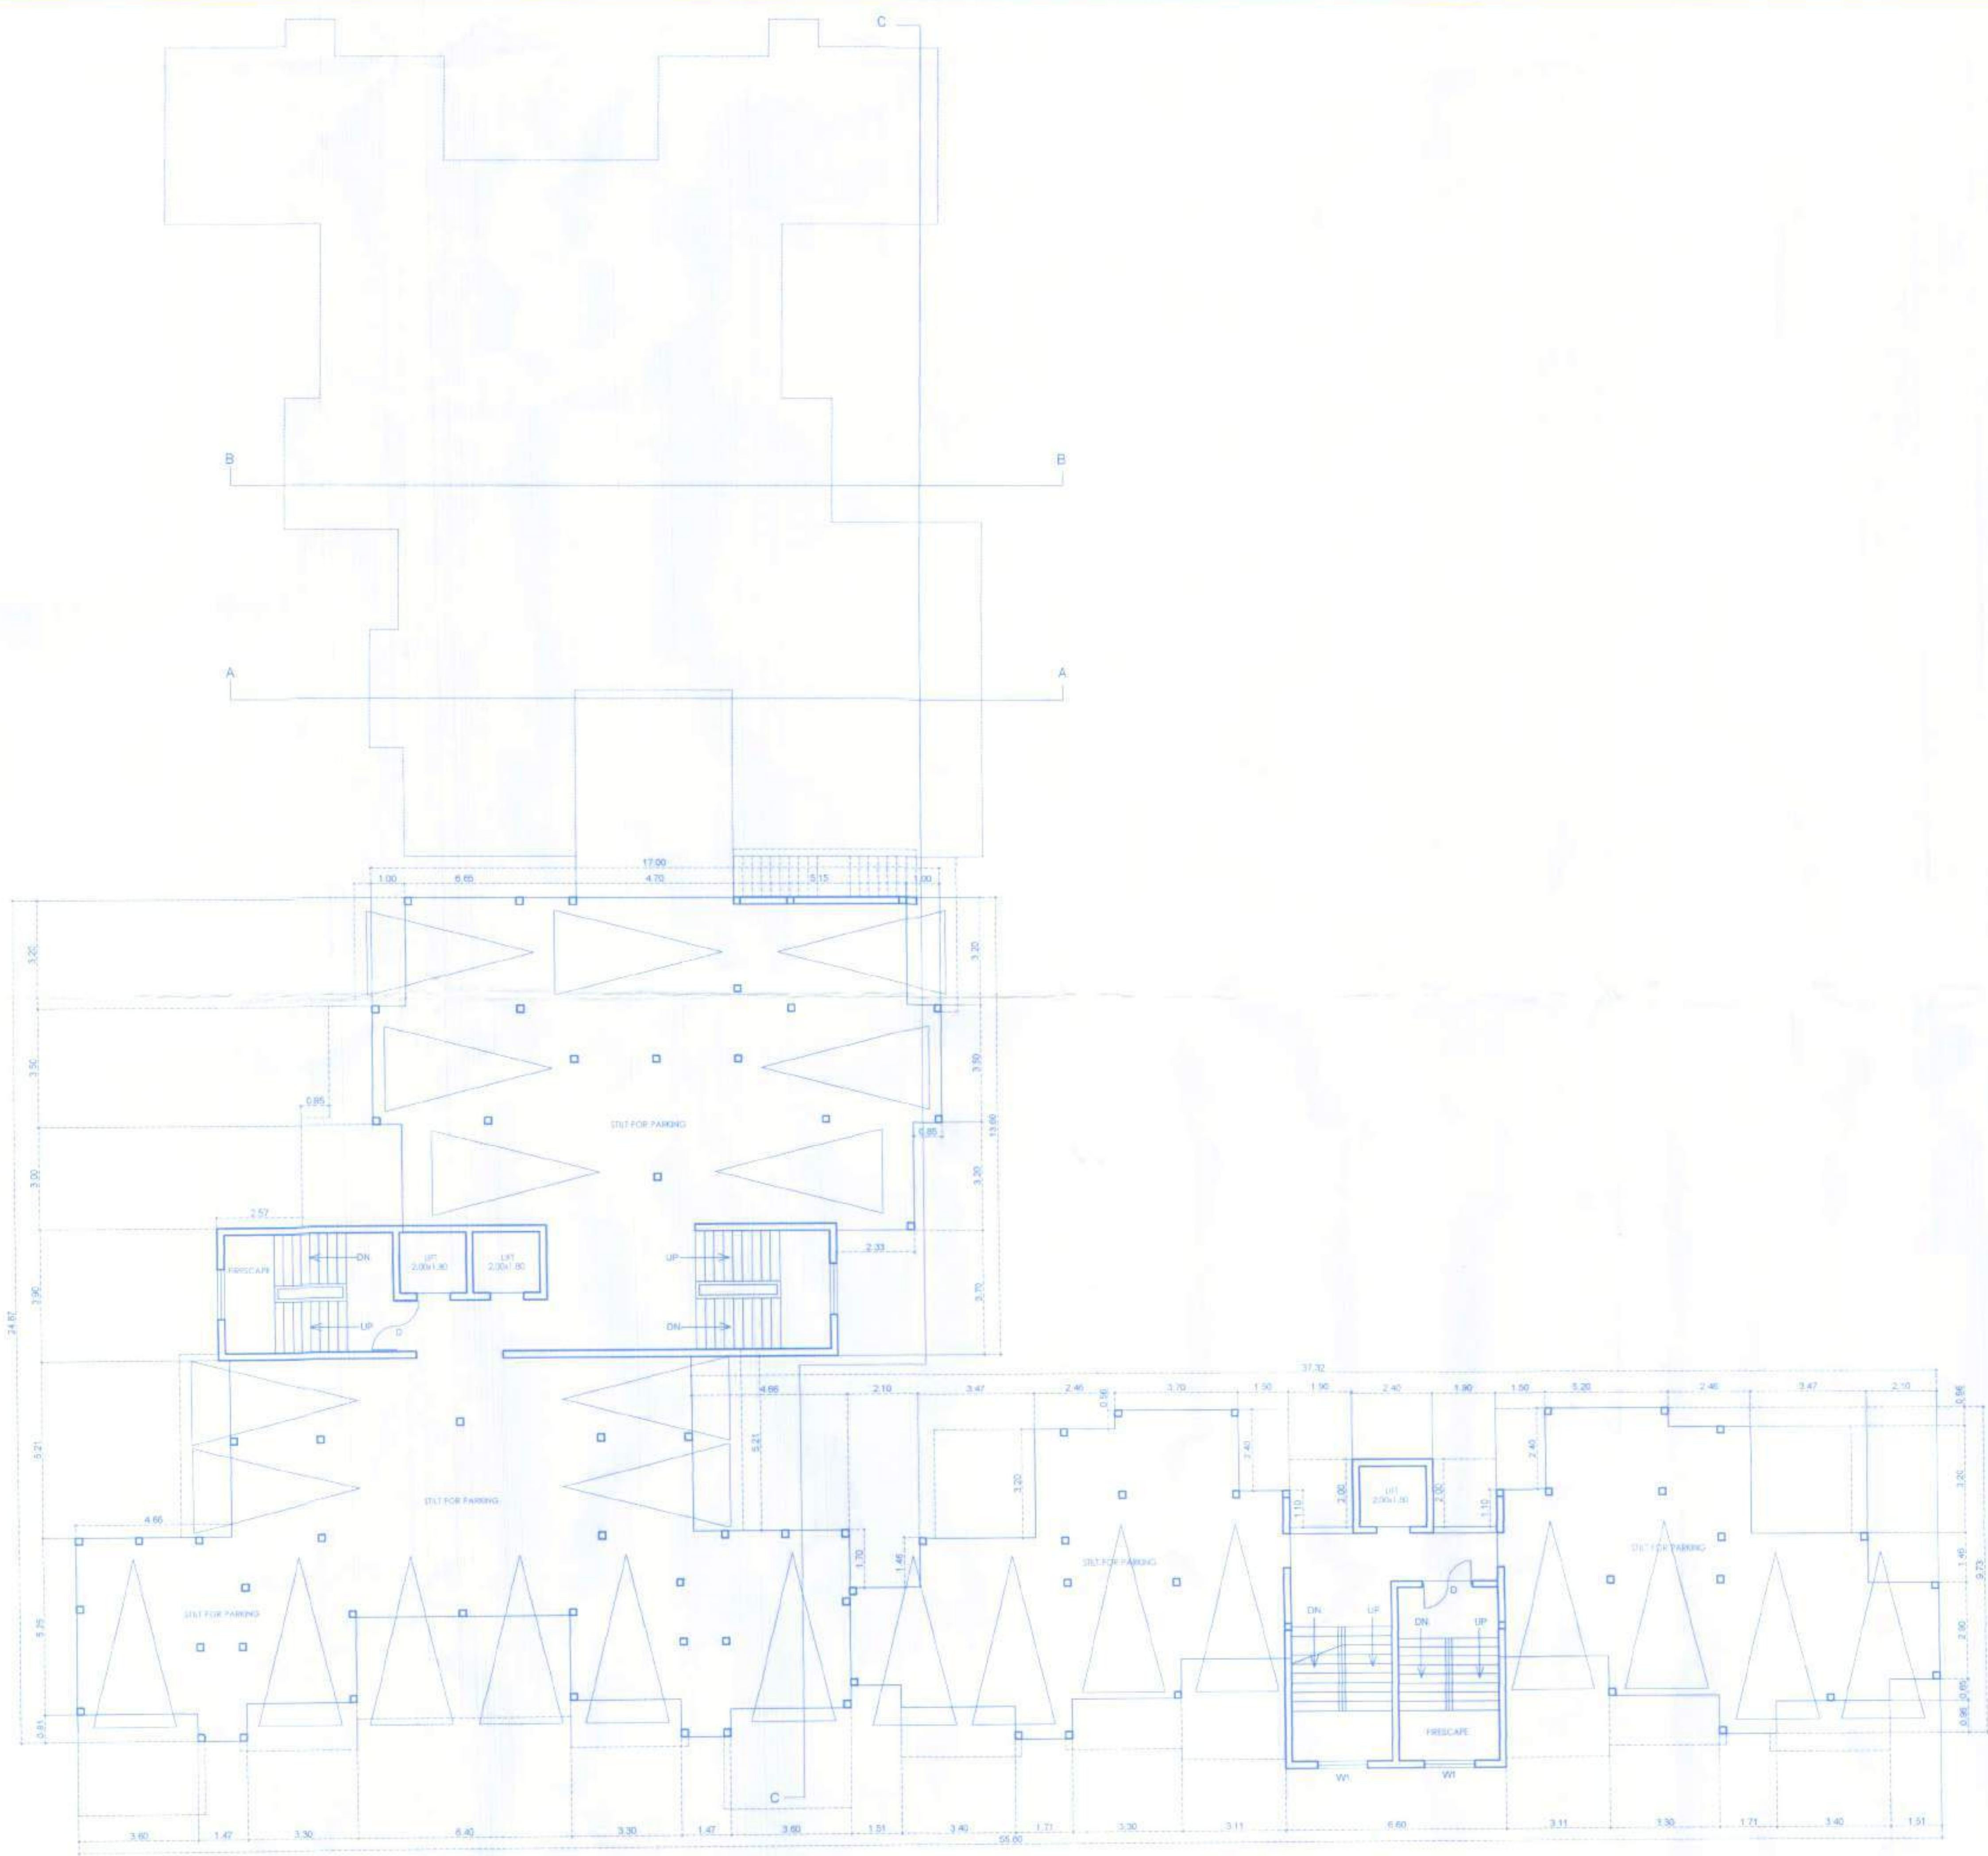

Development Permission Granted
Subject to Condition No. 6554/385/23
Dated 20/06/2022
Municipal Engineer
MARGAO MUNICIPAL COUNCIL

License issued under No. 15/16/17/18 at MARGAO, SALCETE, GOA.
CHIEF OFFICER,
MARGAO MUNICIPAL COUNCIL

NO.	DESCRIPTION	UNIT	QTY
1	1.50x2.10	sqm	1.50x2.10
2	1.50x2.10	sqm	1.50x2.10
NOTE: ALL DIMENSIONS ARE IN MTS. AND CMS.

OWNER

ARCHITECT

Mr. SIDDHARTH G. NAIK
101-A, MATHIAS PLAZA,
PANJIM - GOA 403001
Reg. No. 1 AR/0227/2019

SCALE 1:100, 1:200, 1:500

DRG. NO. 02/08

PROPOSED RESIDENTIAL PROJECT
COMPOUND WALL AND SWIMMING POOL
ON AMALGAMATED PLOT BEARING
P.T.SHEET No. 122 OF CHALTA Nos 48,51 AND
PLOT BEARING P.T.SHEET No. 127 OF
CHALTA Nos 15,16,17,18 AT MARGAO,
SALCETE, GOA.

M/S ULYSIS
201-A, SECOND FLOOR, MATHIAS PLAZA,
PANJIM - GOA 403001
PH. - 91 832 6455050

ULYSIS

