




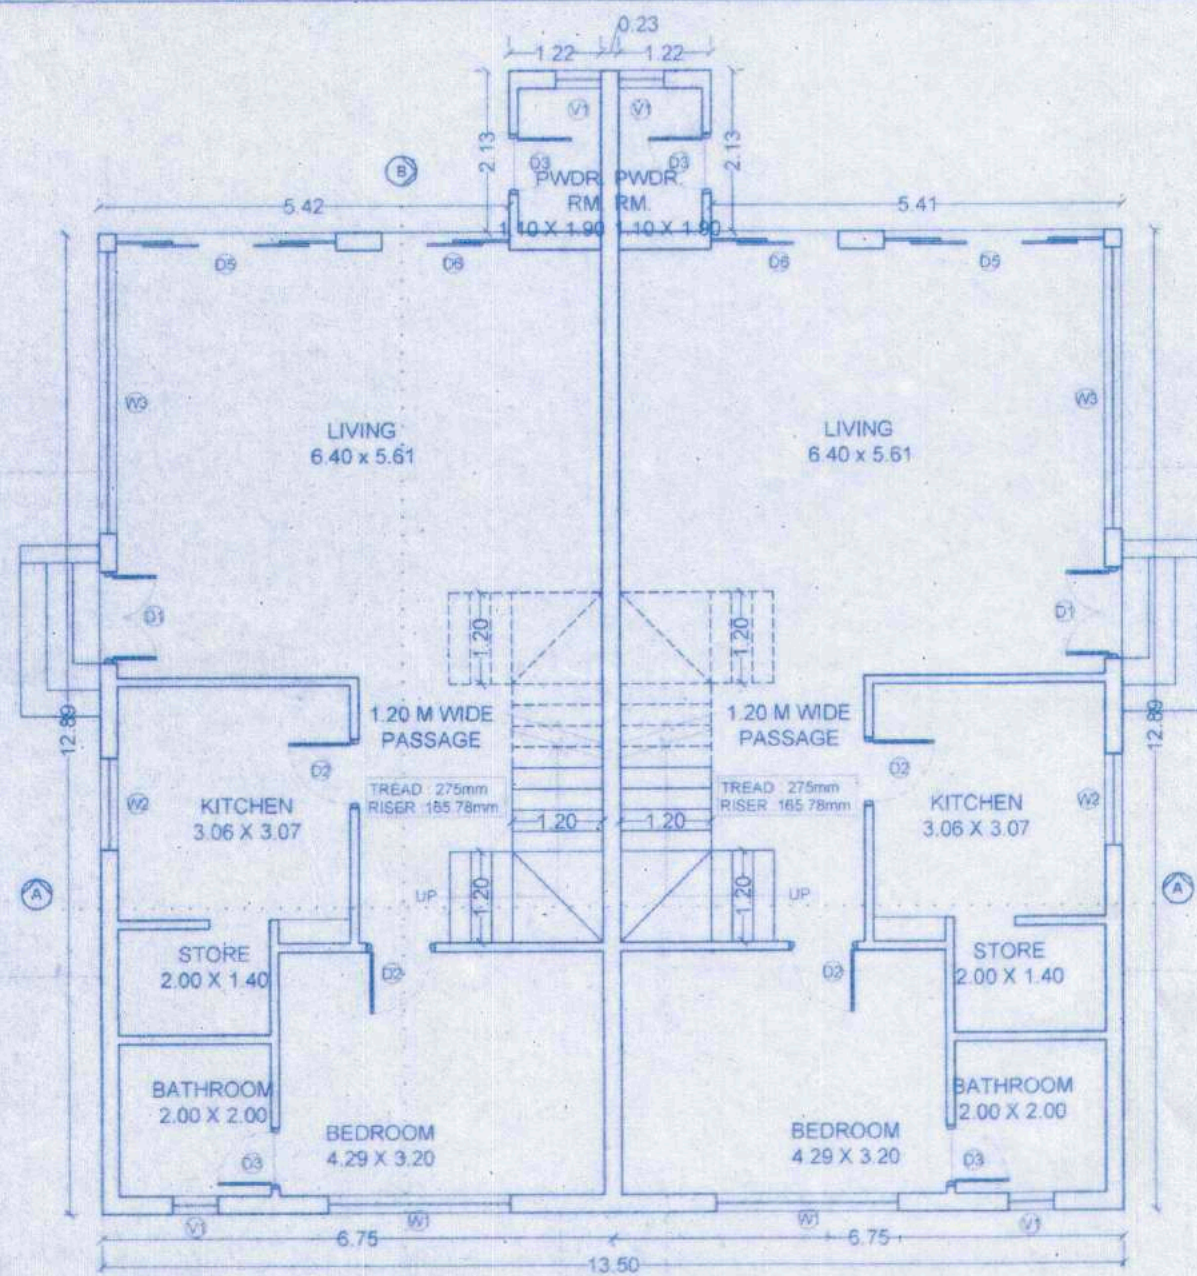


LOWER GROUND FLOOR PLAN
SCALE- 1:100

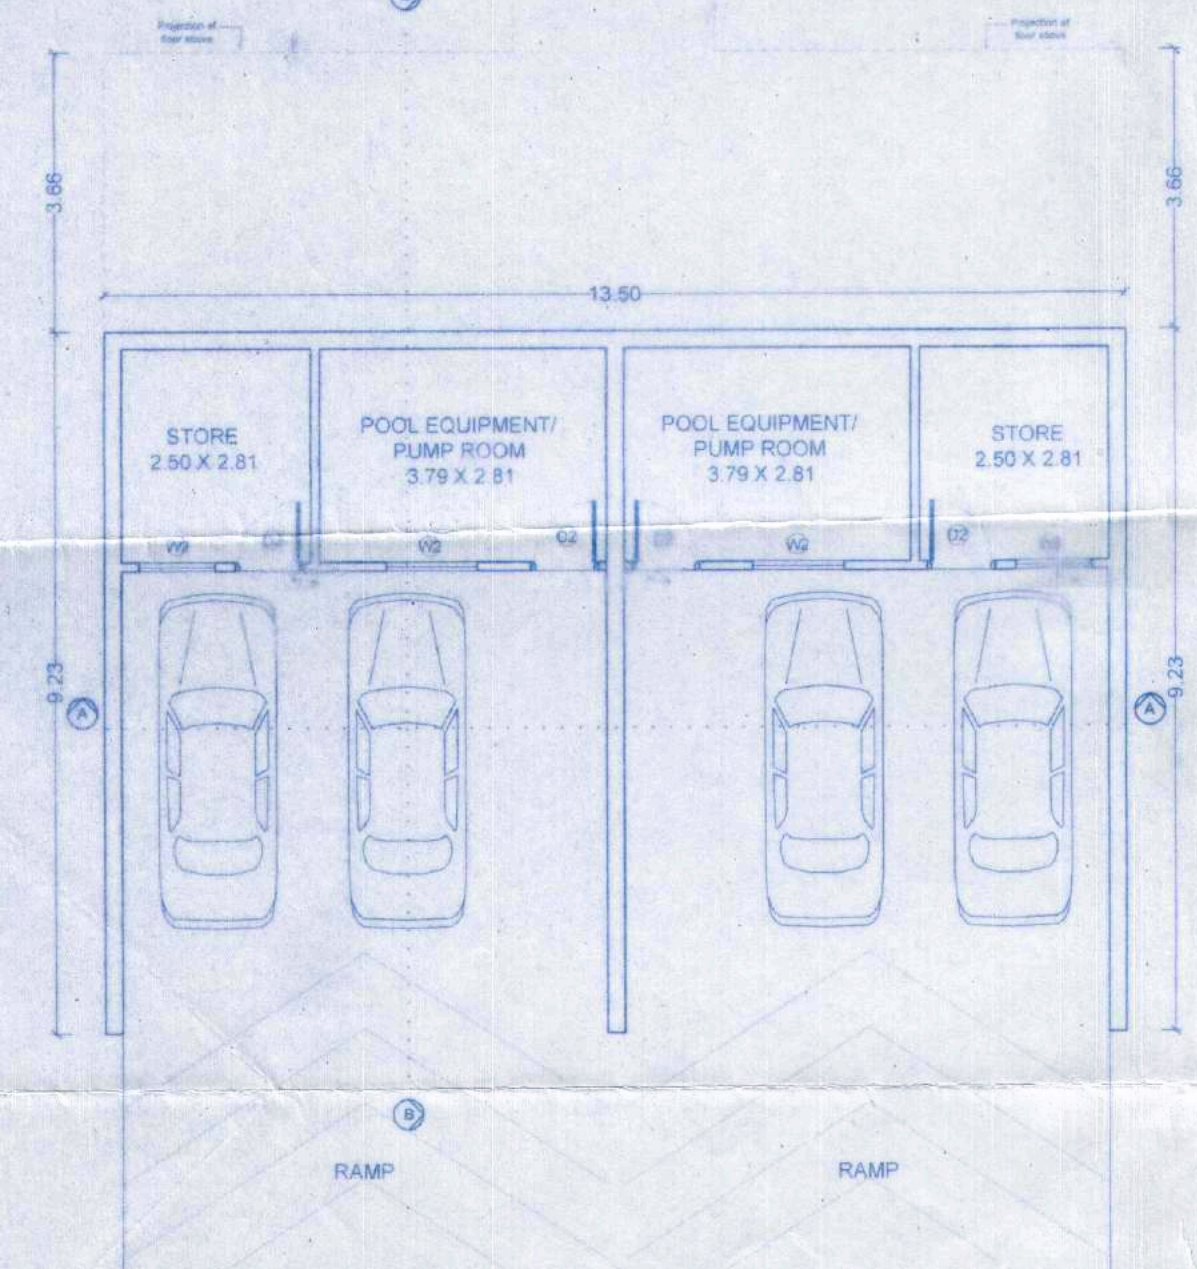


BASEMENT FLOOR PLAN
SCALE- 1:100

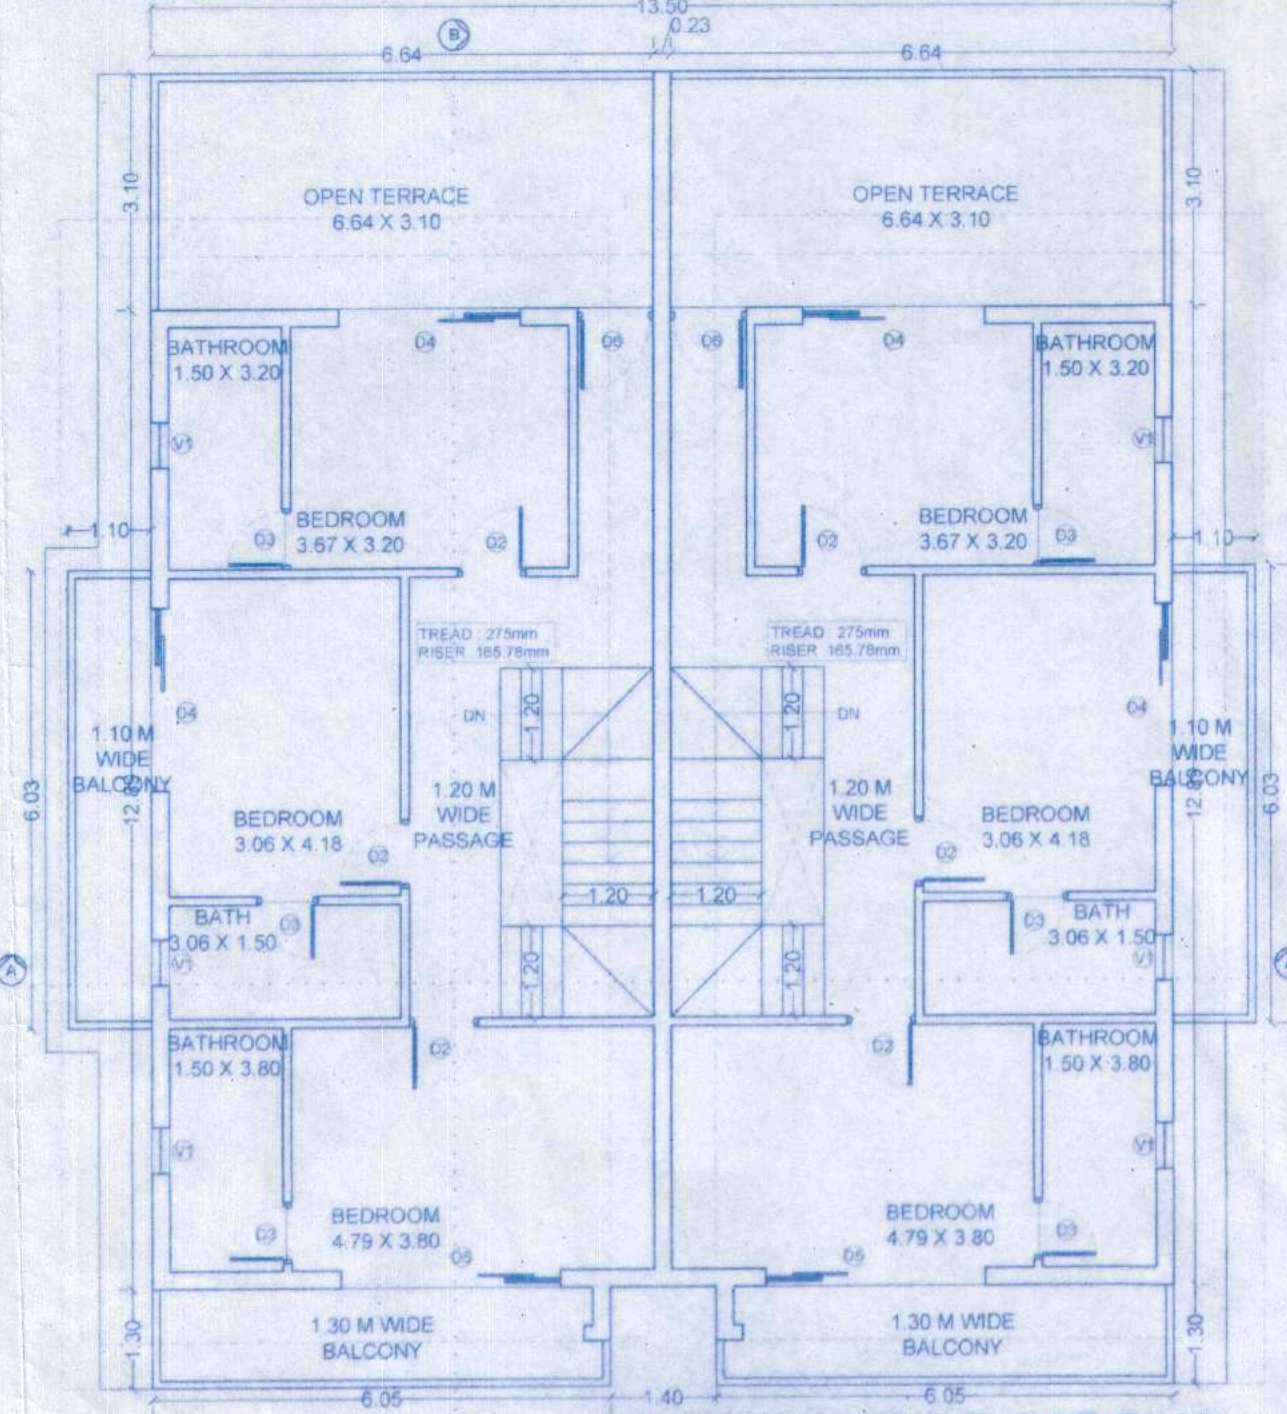


FIRST FLOOR PLAN
SCALE- 1:100

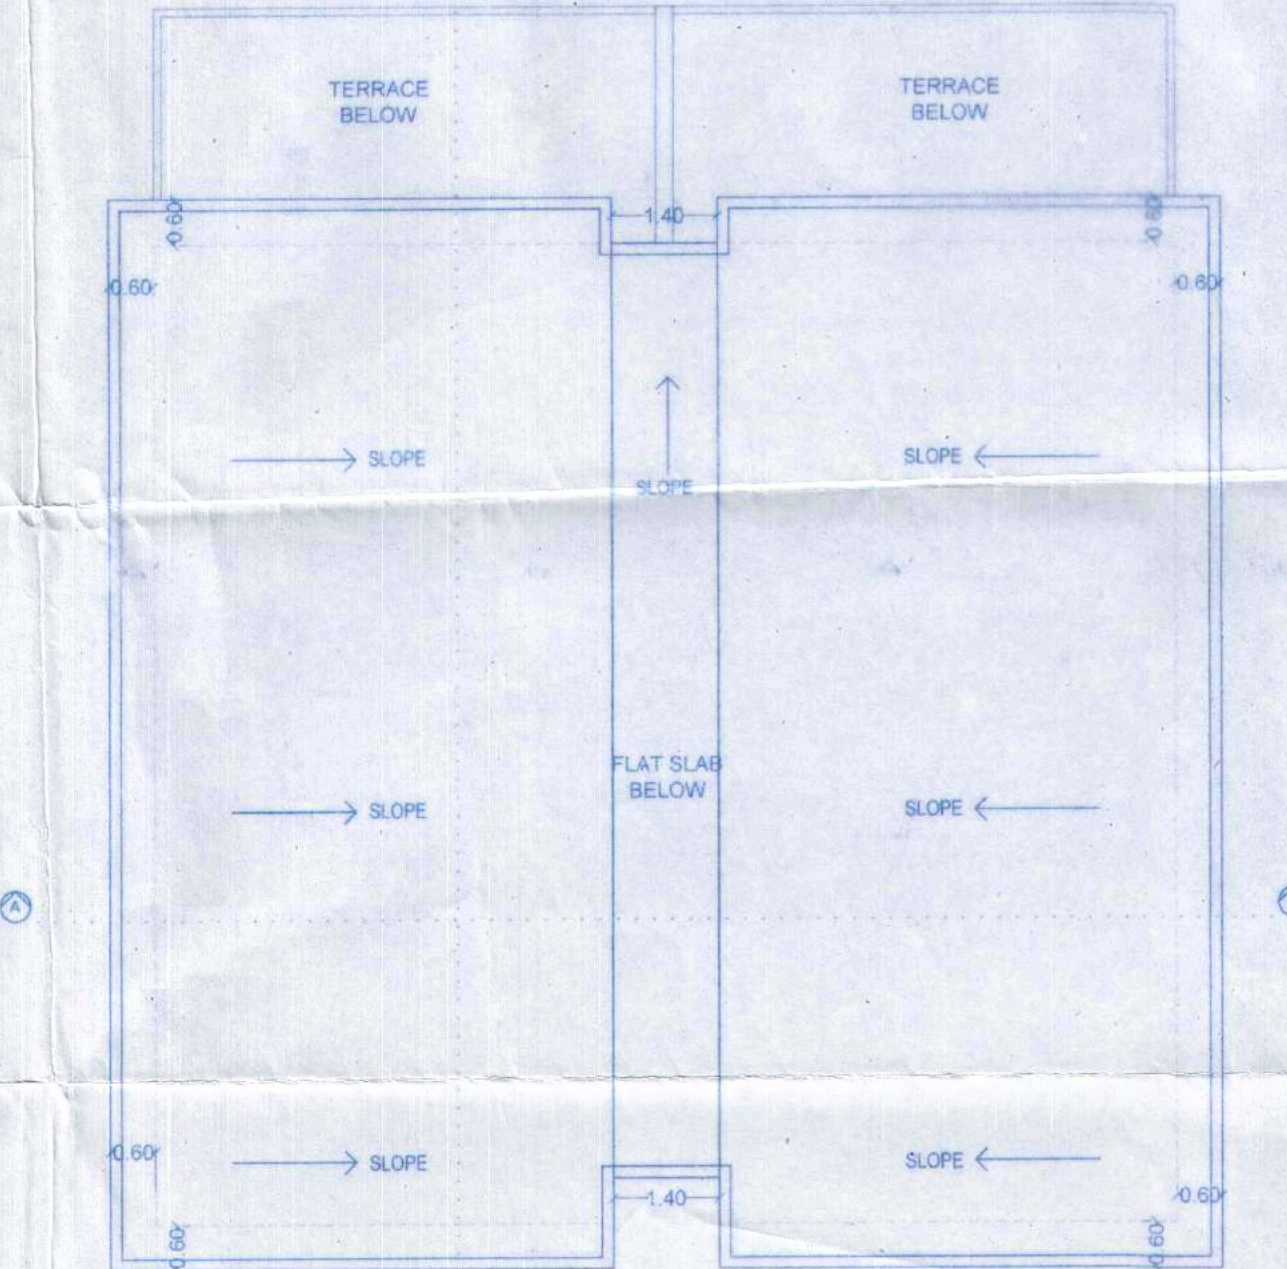


ROOF PLAN
SCALE- 1:100

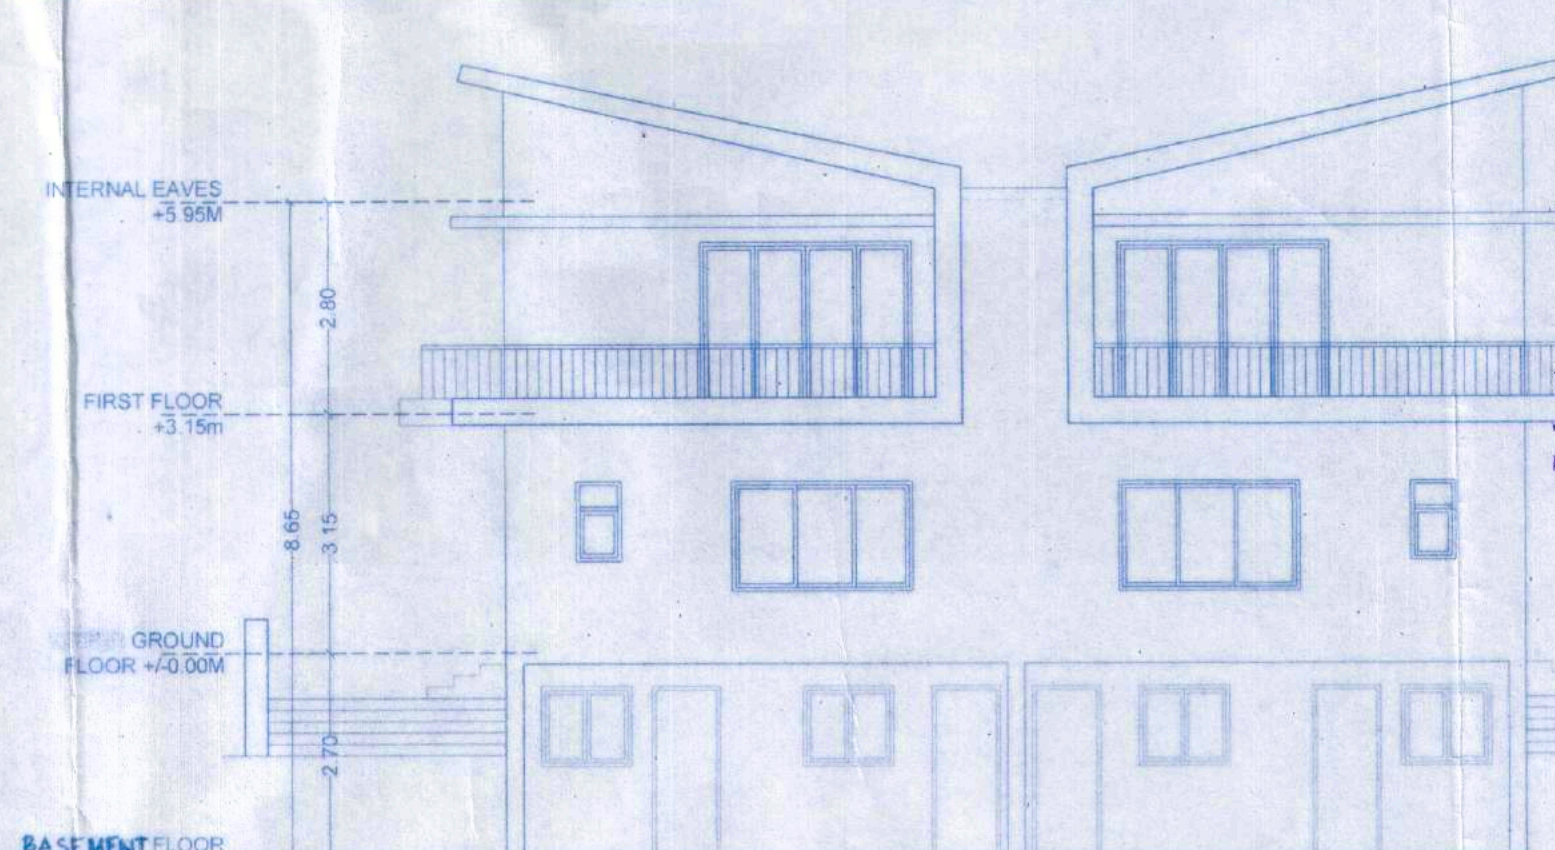

FRONT ELEVATION
SCALE- 1:100

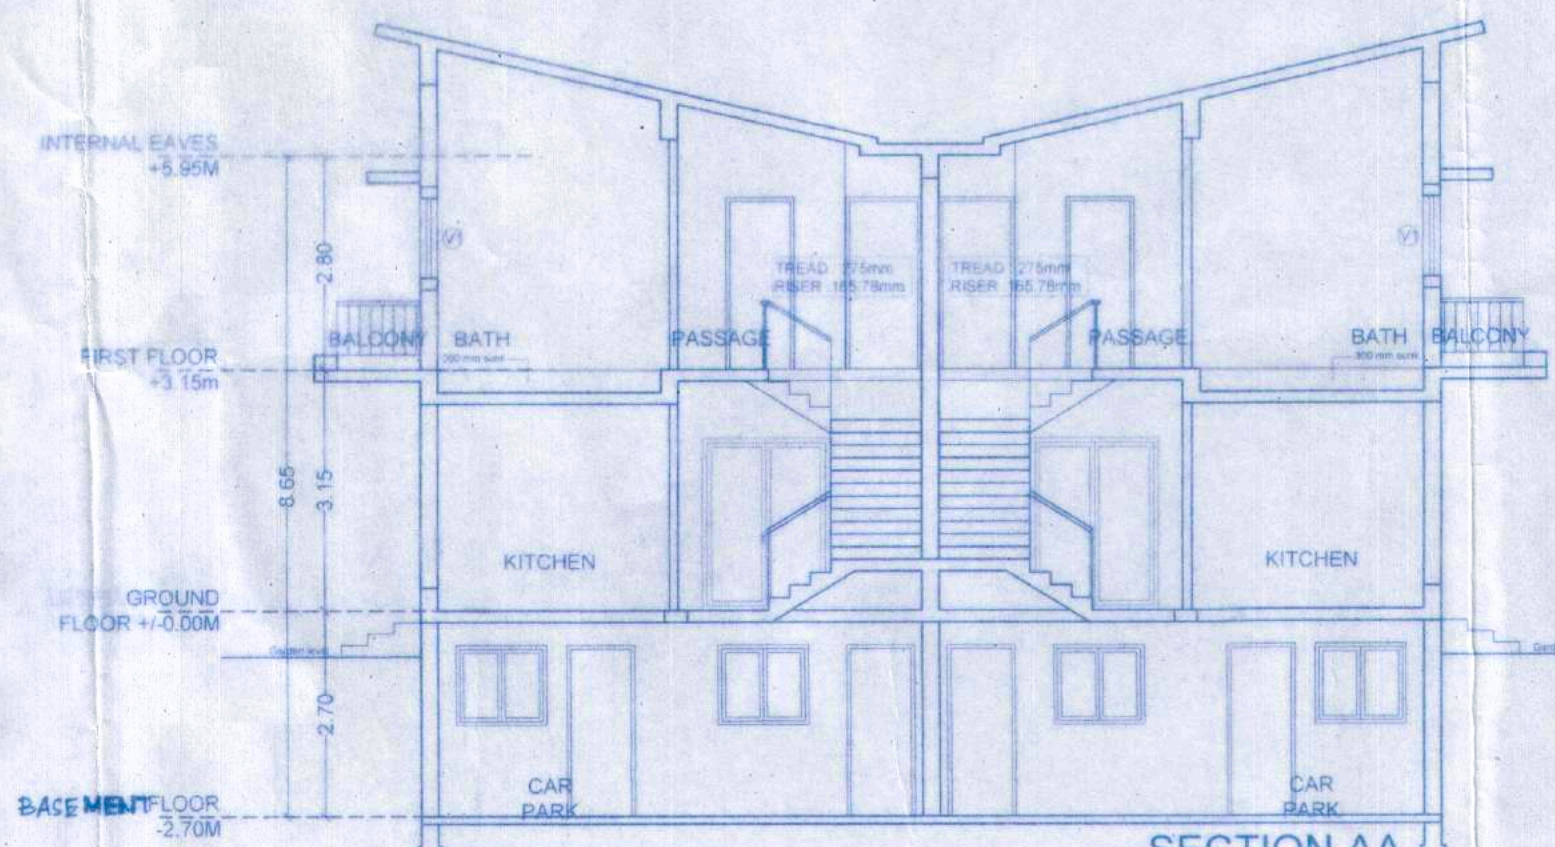

SECTION AA
SCALE- 1:100

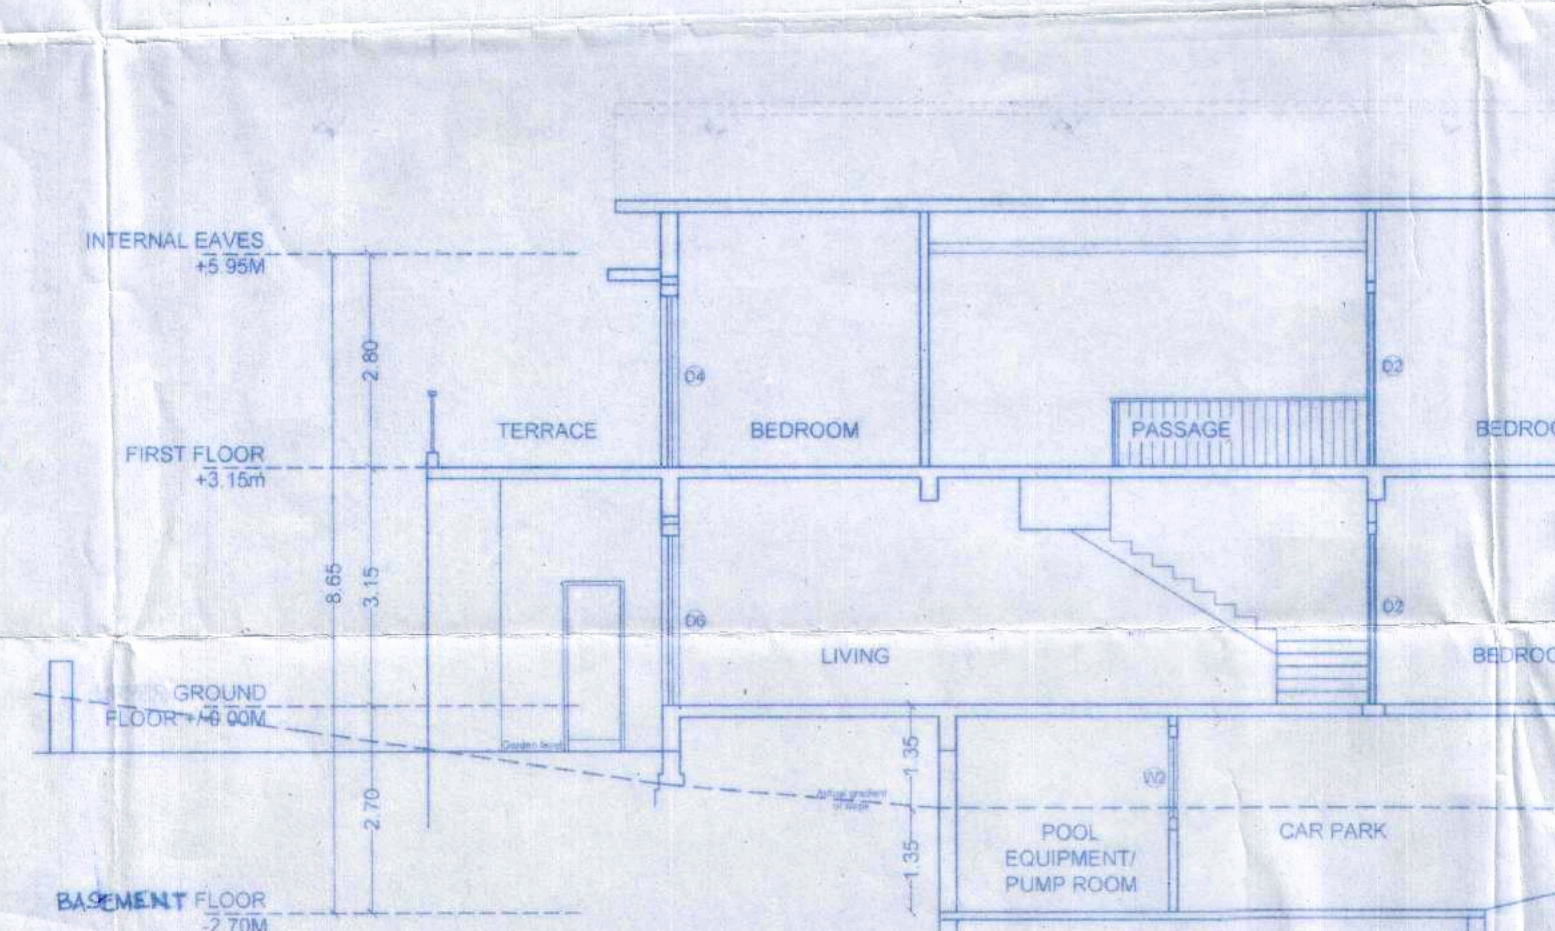


SECTION BB
SCALE- 1:100

Please Check Letter No. 01/6015/41
dated 16/01/2018
regarding the plans


Town Planner
Town & Country Planning Dept.
Mormugao Taluka Office
Govt. of Goa
Vasco-da-Gama Goa

Health Officer
Primary Health Centre
Cansaulim - Goa


No. PHCC/Cans/1004/13/15/14/97
Primary Health Centre
CANSALIM-GOIA
Date: 29/01/18

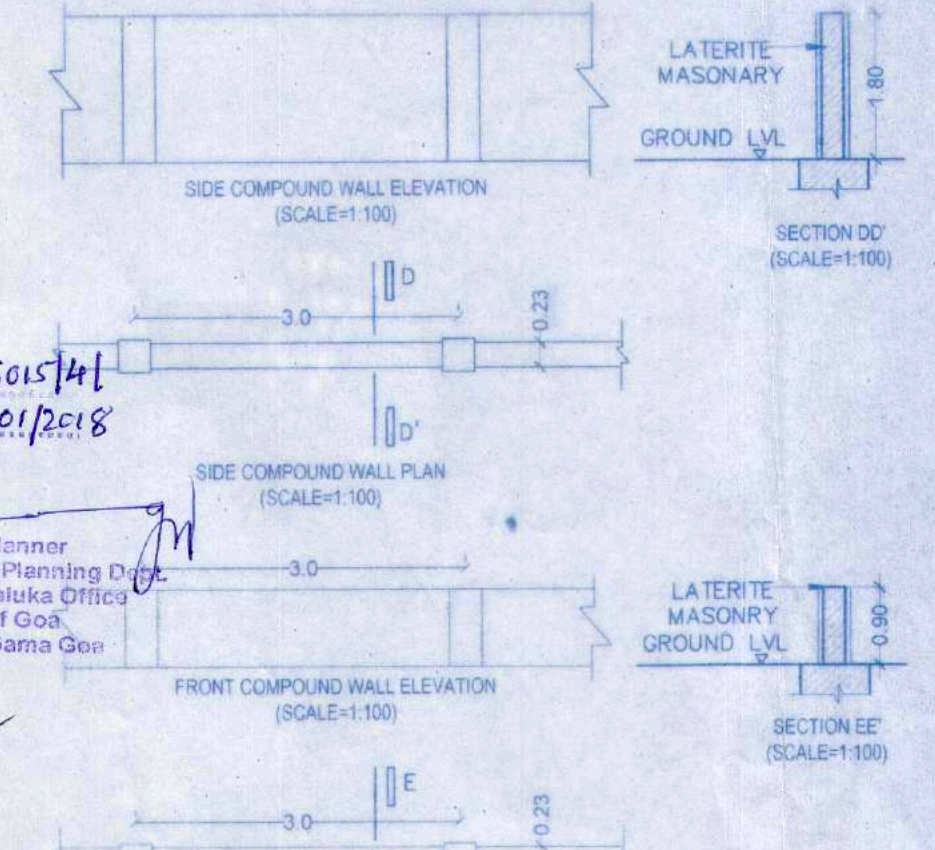


SIDE COMPOUND WALL ELEVATION
(SCALE=1:100)

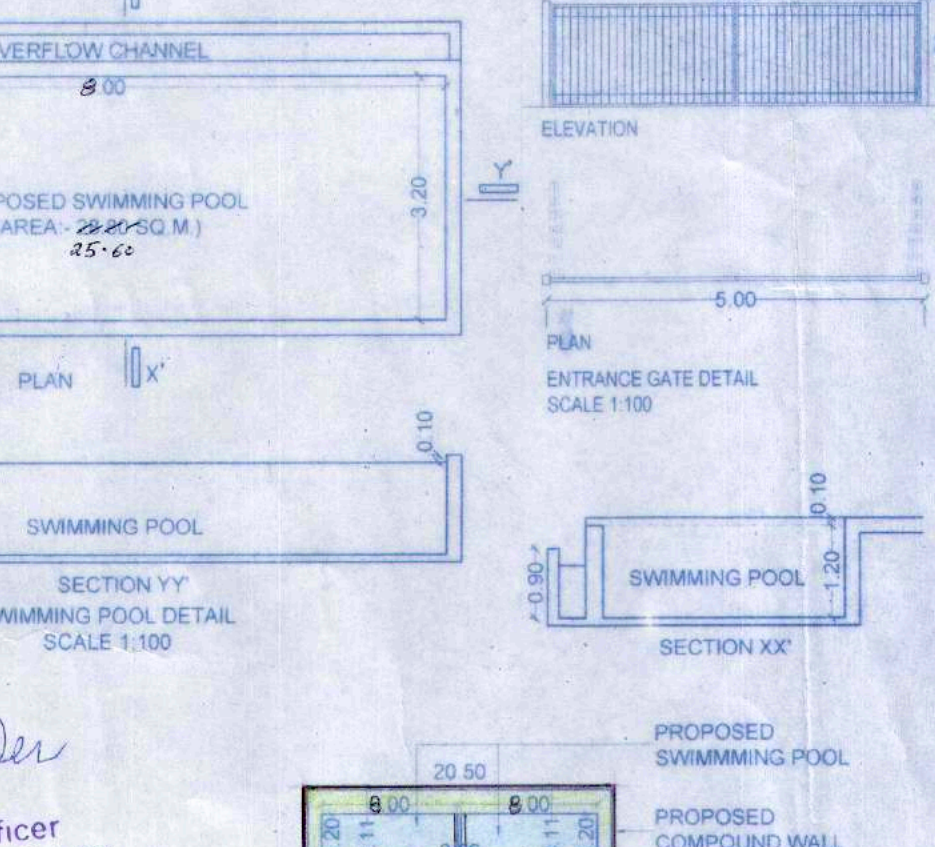


SECTION YY
SWIMMING POOL DETAIL
SCALE 1:100

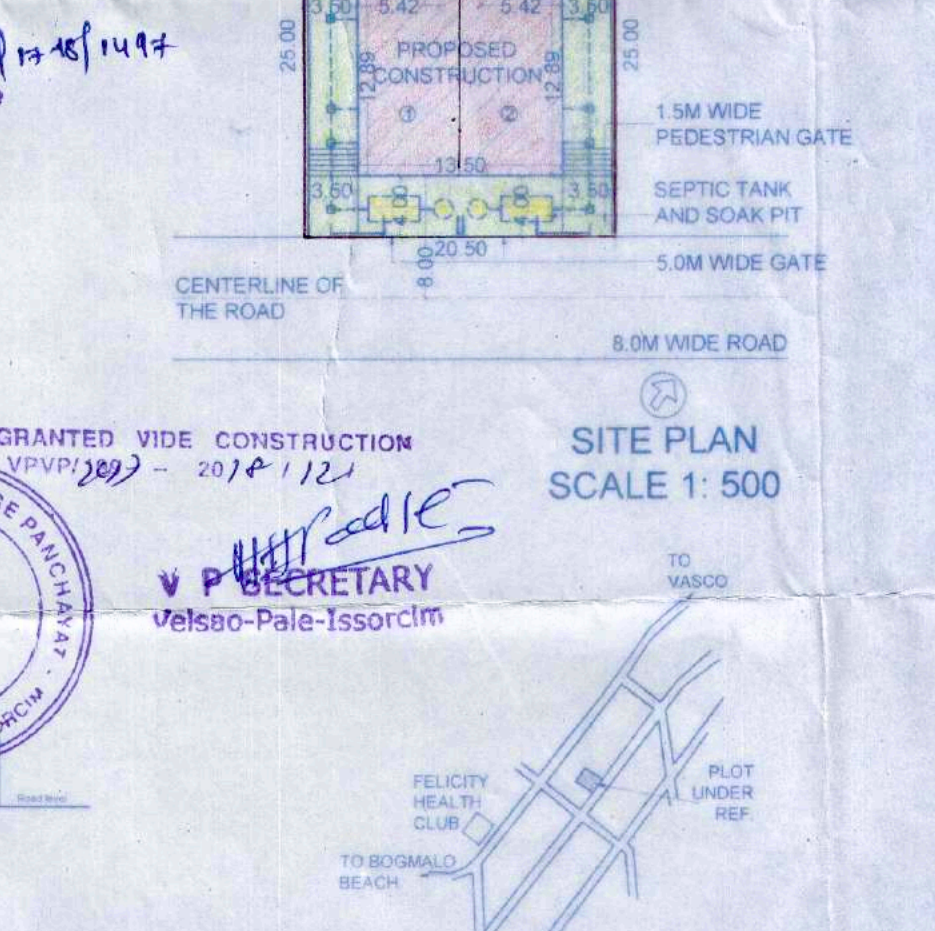

SECTION XX

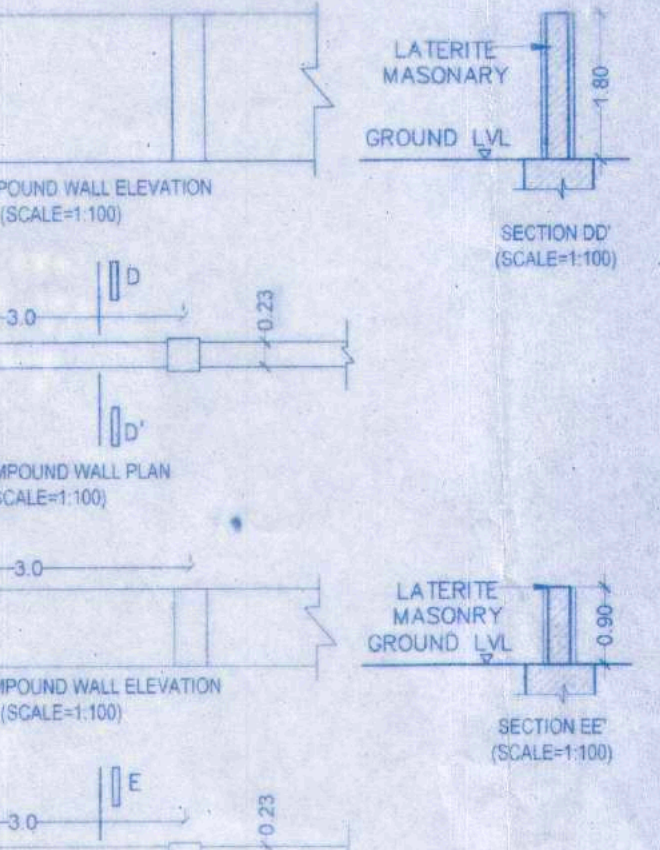

FRONT COMPOUND WALL PLAN
(SCALE=1:100)

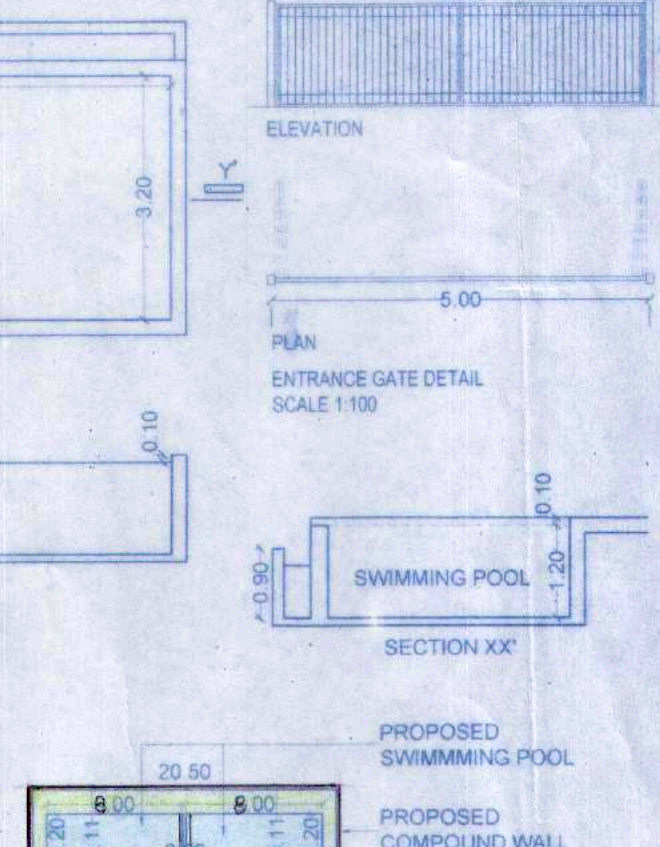

SECTION ZZ



SECTION EE

AREA STATEMENT									
AREA OF THE PLOT						512.00 SQ. M.			
AREA FOR ROAD WIDENING						NIL			
AREA RESERVED FOR ANY OTHER PURPOSE						NIL			
NET EFFECTIVE AREA						512.00 SQ. M.			
PERMISSIBLE COVERAGE						40% (204.80 SQ. M.)			
COVERED AREA OF EXISTING BUILDING						NIL			
COVERED AREA OF EXISTING BUILDING TO BE DEMOLISHED						NIL			
COVERED AREA OF PROPOSED BUILDING						179.64 SQ. M.			
PROPOSED COVERAGE						35.09 %			
PERMISSIBLE FAR						60% (307.20 SQ. M.)			
PROPOSED FLOOR AREA						294.36 SQ. M.			
FAR CONSUMED						57.49 %			
LENGTH OF COMPOUND WALL						91 M.			
DETAILS OF AREA AND USE, FLOOR WISE									
SR NO	FLOOR REFERENCE	USE	TOTAL BUILT UP AREA (SQ.M.)	AREAS FREE OF F.A.R. (SQ.M)					NET FLOOR AREA (SQ.M.)
				PARK. (SQ.M.)/ AMEN	BALCO/ VER (SQ.M.)	OPEN TERR.	STAIRS (SQ.M.)	TOTAL (SQ.M.)	
VILLA 1 & 2									
1	BASEMENT FLOOR	AME	124.60	124.60				124.60	0.00
2	GROUND FLOOR	RES.	179.68				29.67	29.67	150.01
3	FIRST FLOOR	RES.	244.86		28.99	41.85	29.67	100.51	144.35
TOTAL			549.14	124.60	28.99	41.85	59.34	254.78	294.36
TOTAL NUMBER OF CAR PARKING PROVIDED= 4 NOS									
DOOR- WINDOW SCHEDULE (in mm)									
DOORS	WIDTH	SILL	LINTLE	DIMENSIONS/ SIZE					
D1	1200	---	2250	1200 X 2250					
D2	900	---	2250	900 X 2250					
D3	800	---	2250	800 X 2250					
D4	2400	---	2250	2400 X 2250					
D5	2900	---	2250	2900 X 2250					
D6	1600	---	2250	1600 X 2250					
W1	2400	800	2250	2900 X 1450					
W2	1200	1200	2250	1200 X 1050					
W3	3700	100	2250	3700 X 2150					
V1	600	1200	2250	600 X 1050					
GENERAL NOTES									
1. DO NOT SCALE THIS DRAWING.									
2. THIS DRAWING IS A COPY RIGHT AND MUST NOT BE DISCLOSED, USED OR REPRODUCED IN ANY FORM WITHOUT THE EXPRESS PERMISSION OF ARCHITECTS THE ATELIER, GOA.									
3. ALL DIMENSIONS ARE IN METERS UNLESS OTHERWISE SPECIFIED.									
PROJECT								DRG NO.	
PROPOSED RESIDENTIAL ROW VILLAS, COMPOUND WALL, GATE AND SWIMMING POOL FOR MR. AMEET VORA ON PLOT NO. F- 6 OF SURVEY NO. 17/0 OR 17/1 AT ISSORIM VILLAGE OF MORMUGAO TALUKA.								01	
SCALE 1:100, 1:500			REMARK: SUBMISSION DRAWING						
DRN. BY:			FLOOR PLANS (BASEMENT, GROUND FLOOR, UPPER GROUND), ROOF PLAN, SECTIONS, ELEVATION, COMPOUND WALL, GATE AND SWIMMING POOL DWG.						
DATE:									
CHKD. BY:									
OWNER									
MR. AMEET VORA									
OWNER'S SIGNATURE									
AUTHORITIES SIGNATURE									
ARCHITECT'S SIGNATURE									
Architect ABHISHEK BHATNAGAR TCP REG NO. : AR/0027/2012 COA REG NO. : CA/2011/54018									
THE ATELIER GOA									