


Revised Plan
License No. 1242/2022-23
Subject to the conditions stipulated therein
CHIEF OFFICER,
MARGAO MUNICIPAL COUNCIL

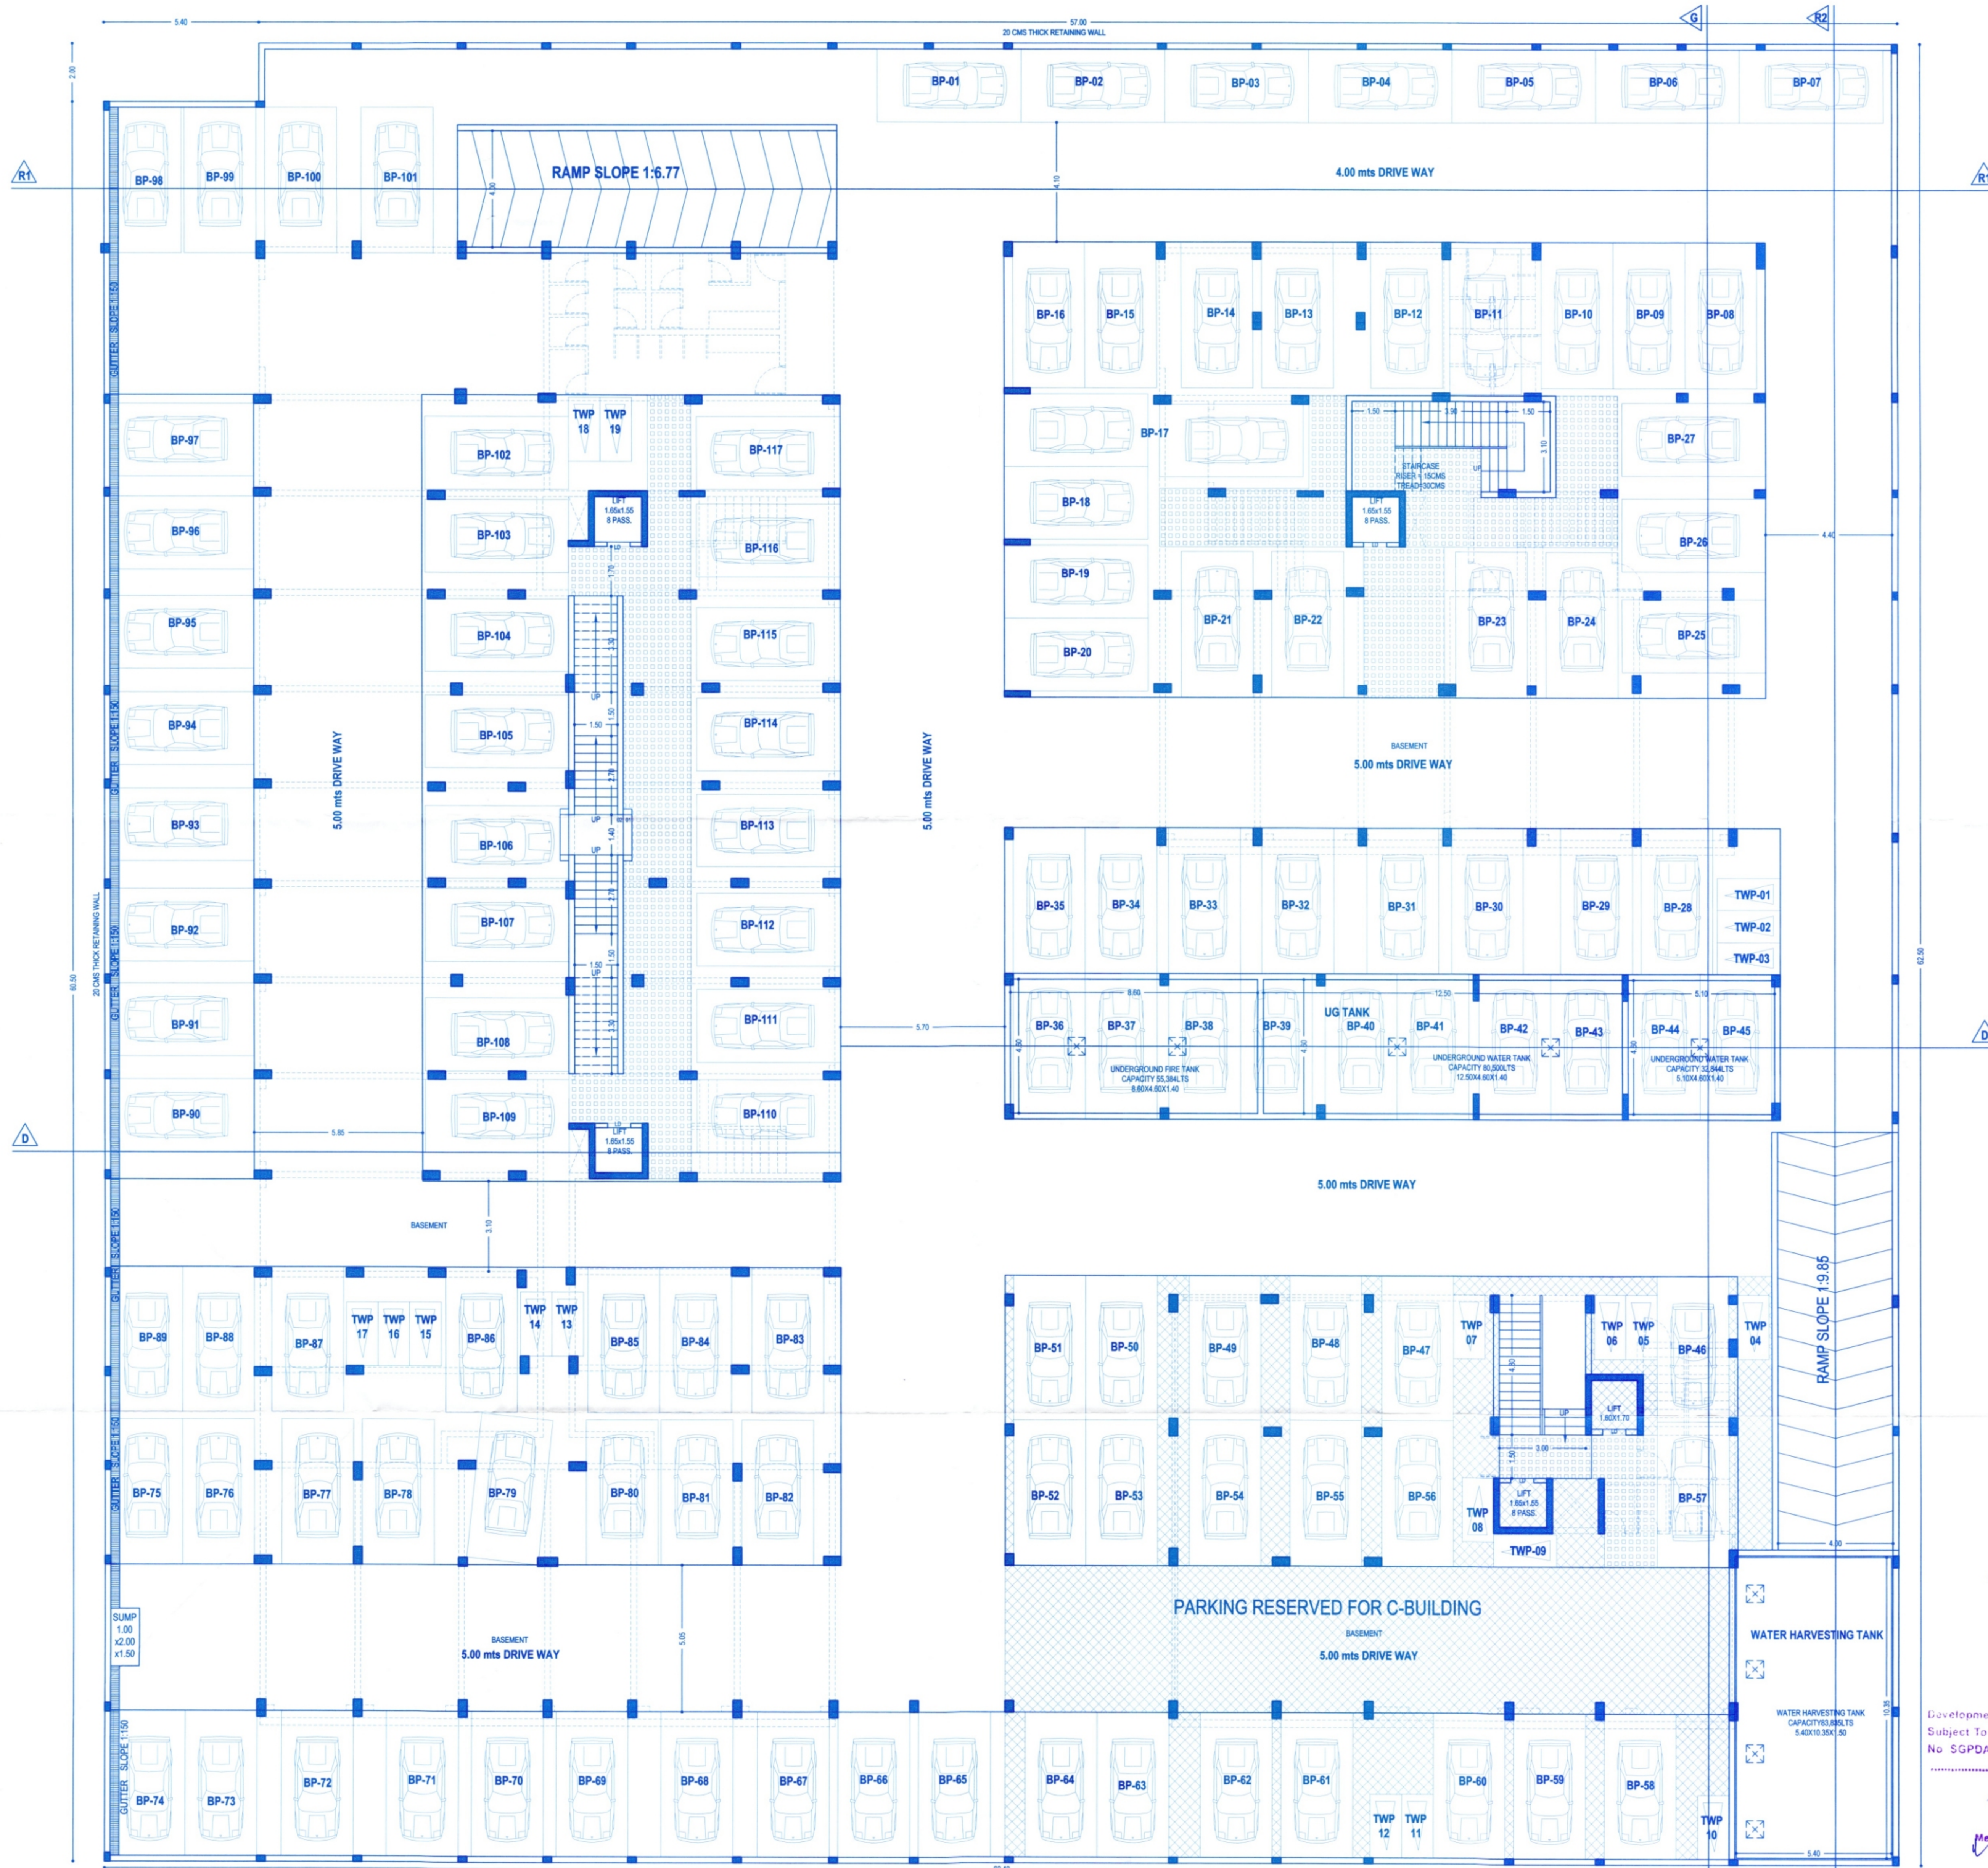

(BASEMENT WILL HAVE ARTIFICIAL LIGHT AND MECHANICAL VENTILATION)
BASEMENT FLOOR PLAN - 117 CAR PARKING & 19 TWO WHEELER PARKING

SCHEDULE OF OPENINGS			
TYPE	SIZE	TYPE	SIZE
RS1	3.00 X 4.40	SW1	2.20 X 1.60
RS2	2.50 X 4.40	SW2	1.50 X 1.60
FG1	4.65 X 4.40	SW3	0.90 X 1.60
FG2	3.70 X 4.40	KW1	1.00 X 1.30
DD	1.50 X 2.20	KW2	0.90 X 1.30
D1	1.00 X 2.20	KW3	0.80 X 1.30
D2	0.90 X 2.20	V1	0.60 X 1.00
D3	0.75 X 2.20	V2	0.55 X 1.00
KD	0.90 X 2.50	LD	0.80 X 2.20
FD1	3.40 X 2.50	FD	1.00 X 2.20
FD2	3.20 X 2.50	FD6	4.65 X 2.50
FD3	3.10 X 2.50	FD7	7.70 X 2.50
FD4	3.00 X 2.50	FD8	4.30 X 2.50
FD5	2.80 X 2.50	FD9	4.00 X 2.50
		FD10	3.90 X 2.50

Development Permission Grant of
Subject To Conditions vide Order
No. SGPDA/PI.6355/1154/24-25
Dated 12/04/2024

Member Secretary
Municipal Engineer
Marga Municipal Council

ALL BALCONIES TO BE ENCLOSED WITH SLIDING GLASS
PANEL SHUTTER WITH PARAPET
OWNER : ARP BORDA CONSTRUCTION LLP.
PROJECT : "FERREIRA ARCADE"
PROPOSED COMMERCIAL AND RESIDENTIAL BUILDINGS
AND COMPOUND WALL AT BORDA, MARGAO - GOA
DATE: 14/11/23
SCALE: 1:100 & 1:500
JOB NO: 2382
OWNERS: UDAY SAWANT
B.E.(CIVIL)
Reg. No. ER/0022/2010
ENGINEER: UDAY SAWANT
B.E.(CIVIL)
Reg. No. ER/0022/2010
SAWANT & ASSOCIATES
ARCHITECTS, ENGINEERS
INTERIOR DESIGNERS
PAPALIA, MARGAO - GOA
PHONE: 9822-575882

REVISED