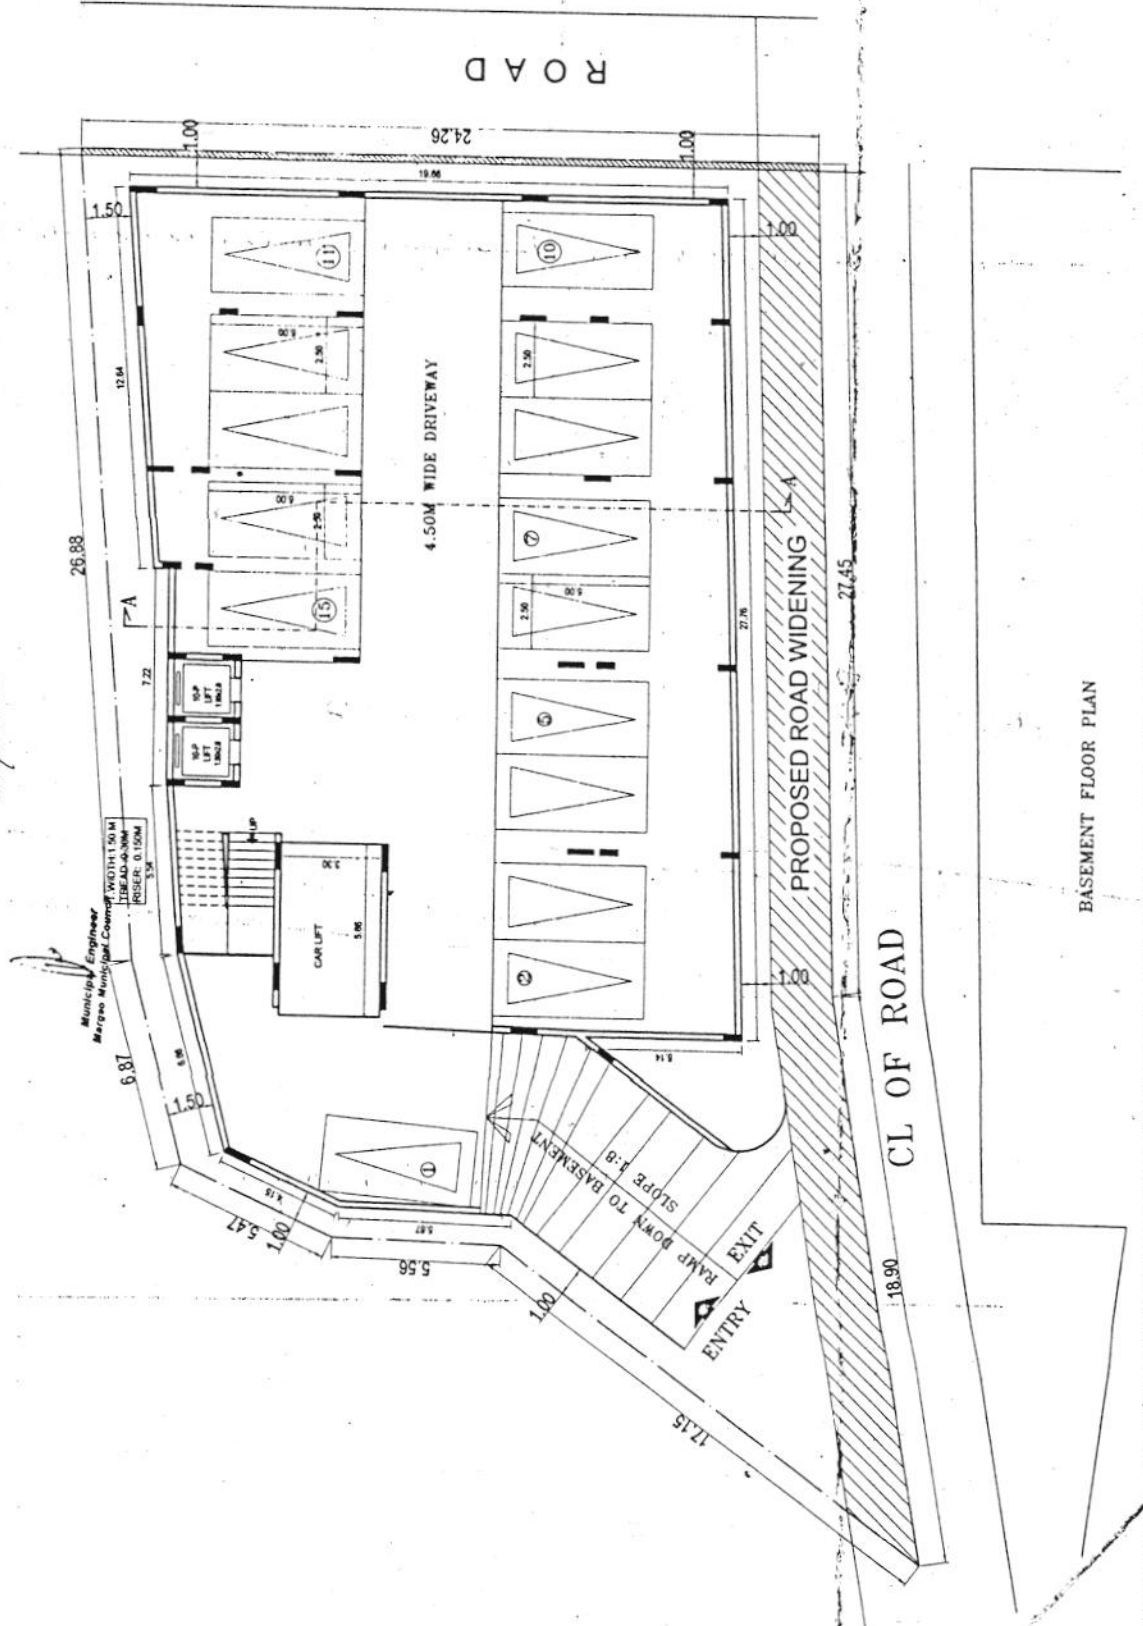


~~CHIEF OFFICER,
MARGAO MUNICIPAL COUNCIL~~

[illegible]

Development Permission Granted
Subject to Conditions Vow Order
No. SGPO/PS/811/846 11-15
Dated 19.08.2017
19.08.2017
Member Secretary, 19/08/2017

OWNER'S SIGNATURE

ARCHITECT'S SIGNATURE

K.R. MOHAN
ER/0049/2011

PROJECT:

PROPOSED COMMERCIAL CUM
RESIDENTIAL BUILDING FOR
M/s. AVR REALTY IN PLOT
SURVEYED UNDER CHALTA NO.172
OF P.T.SHEET NO.253 AT MALBHAT,
MARGAO, GOA.

SUBJECT

BASEMENT FLOOR PLAN

TITLE


SANCTION DRAWING

REALT :	SECRET
---------	--------


SCALE : 1 : 100

DATE : 21-08-2012

ARCHITECTS	TEAM-2
	302,EMBASSY CHAMBERS, 5,VITTAL MALLYA ROAD, BANGALORE - 560 001.

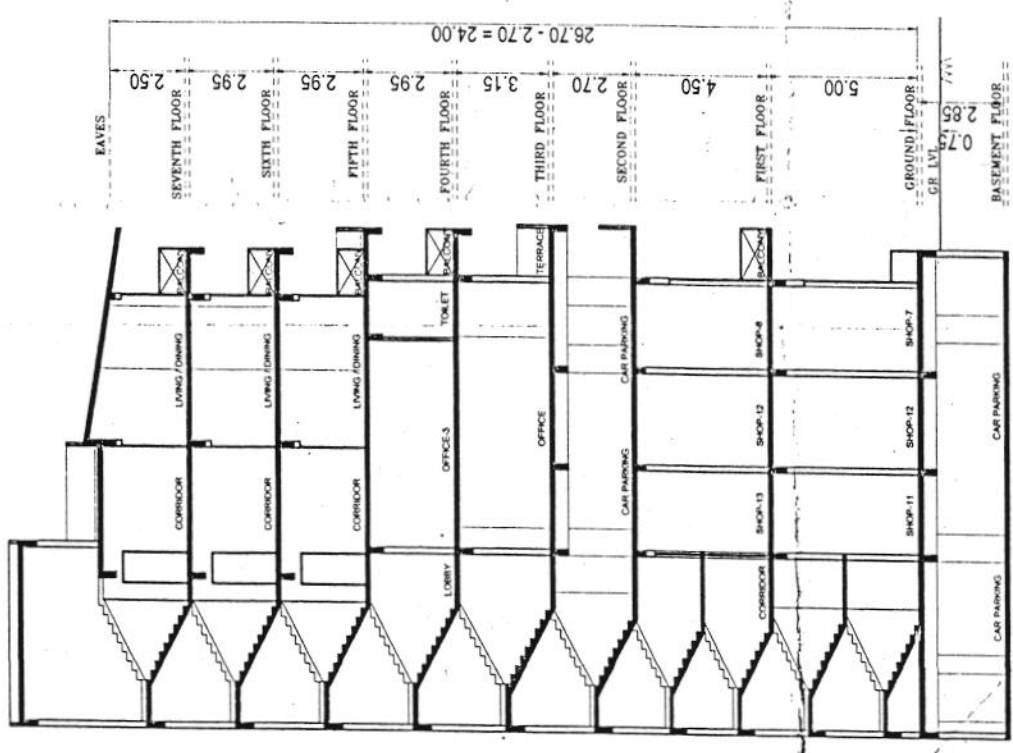

SECTION A-A

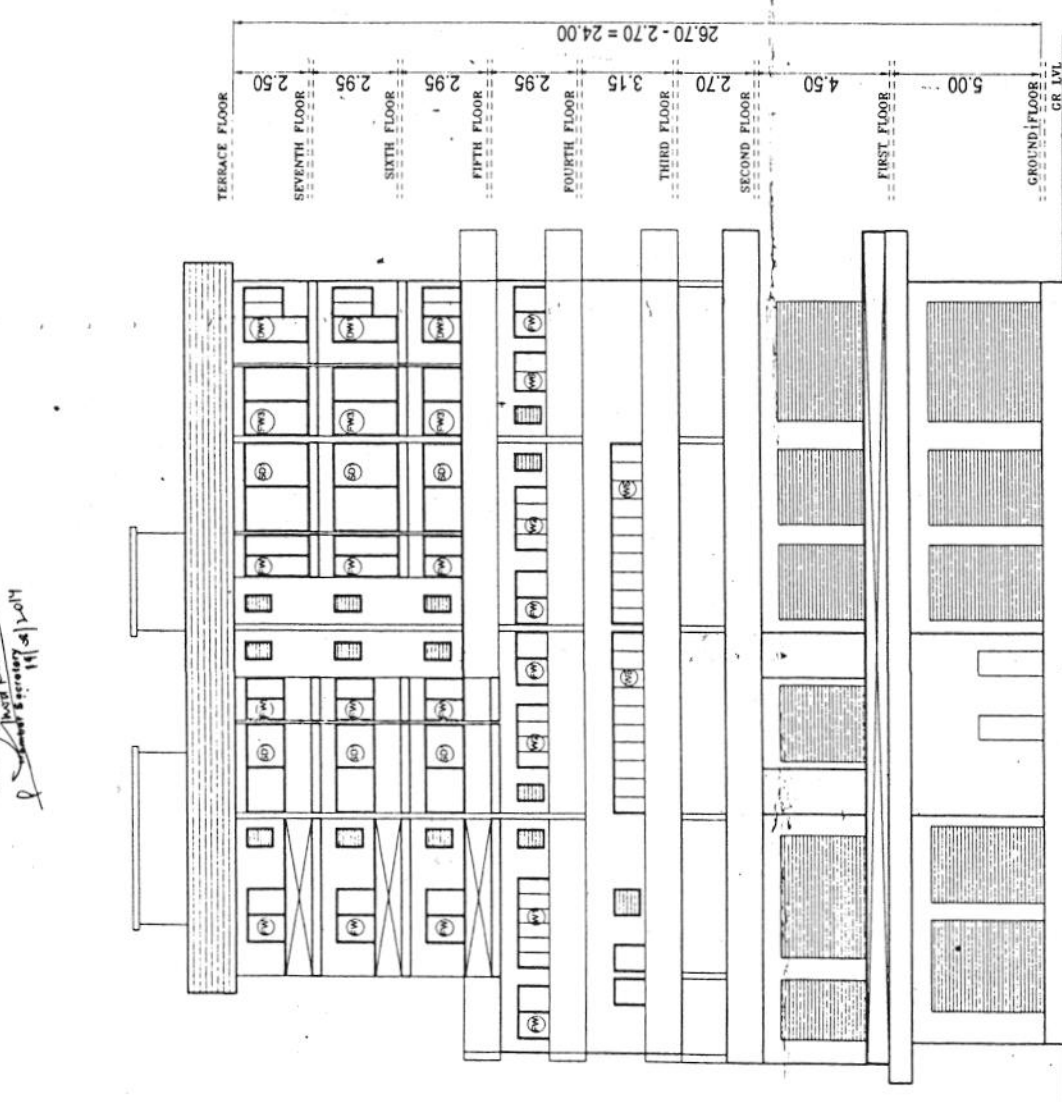

FRONT ELEVATION

SCHEDULE OF OPENINGS		
TYPE	SIZE	DESCRIPTION
D1	1.80x2.15	S.W. FRAME GLAZED DOOR
D2	0.80x2.15	S.W. FRAME GLAZED DOOR
D3	0.75x2.15	S.W. FRAME GLAZED DOOR
D4	2.95x2.15	S.W. FRAME GLAZED DOOR
D5	3.10x2.15	S.W. FRAME GLAZED DOOR
D6	3.10x2.15	S.W. FRAME GLAZED DOOR
D7	0.80x2.15	S.W. FRAME GLAZED DOOR
D8	1.80x2.15	S.W. FRAME GLAZED DOOR
D9	1.80x2.15	S.W. FRAME GLAZED DOOR
OWNER'S SIGNATURE

ARCHITECT'S SIGNATURE

K.R. MOHAJ
ER/0049/2011

PROJECT:

PROPOSED COMMERCIAL CUM
RESIDENTIAL BUILDING FOR
M/S. AVR REALTY IN PLOT
SURVEYED UNDER CHALTA NO.172
OF P.T. SHEET NO.253 AT MALBHAT,
MARGAO, GOA.

SUBJECT

FRONT ELEVATION &
SECTION AA

TITLE

SANCTION DRAWING

SHEET	
DEALT :	A-07
SCALE : 1:100	
DATE : 21-08-2012	
ARCHITECTS	TEAM 2
302, EMBASSY CHAMBERS, 5, VITTAL MALLIYA ROAD, BANGALORE - 560 001.	

Development Permission Granted
No. 88/04/01/2012/10-15
Subject to Conditions
Dated: 11/08/2012
Municipal Engineer
MARGAO MUNICIPAL COUNCIL

CHIEF OFFICER,
MARGAO MUNICIPAL COUNCIL

License issued under the provisions of the
Municipal Corporation Act, 1947
Subject to the conditions stipulated therein.