


Development Permission Granted
Subject To Conditions Vidy Order
No SGPDA/P/6355/10.12.23
Dated 18.04.2024

Member Secretary


Revised Plan
License issued under No. 187/2022-23
Subject to the conditions stipulated therein

CHIEF OFFICER,
MARGAO MUNICIPAL COUNCIL


Municipal Engineer
MARGAO MUNICIPAL COUNCIL

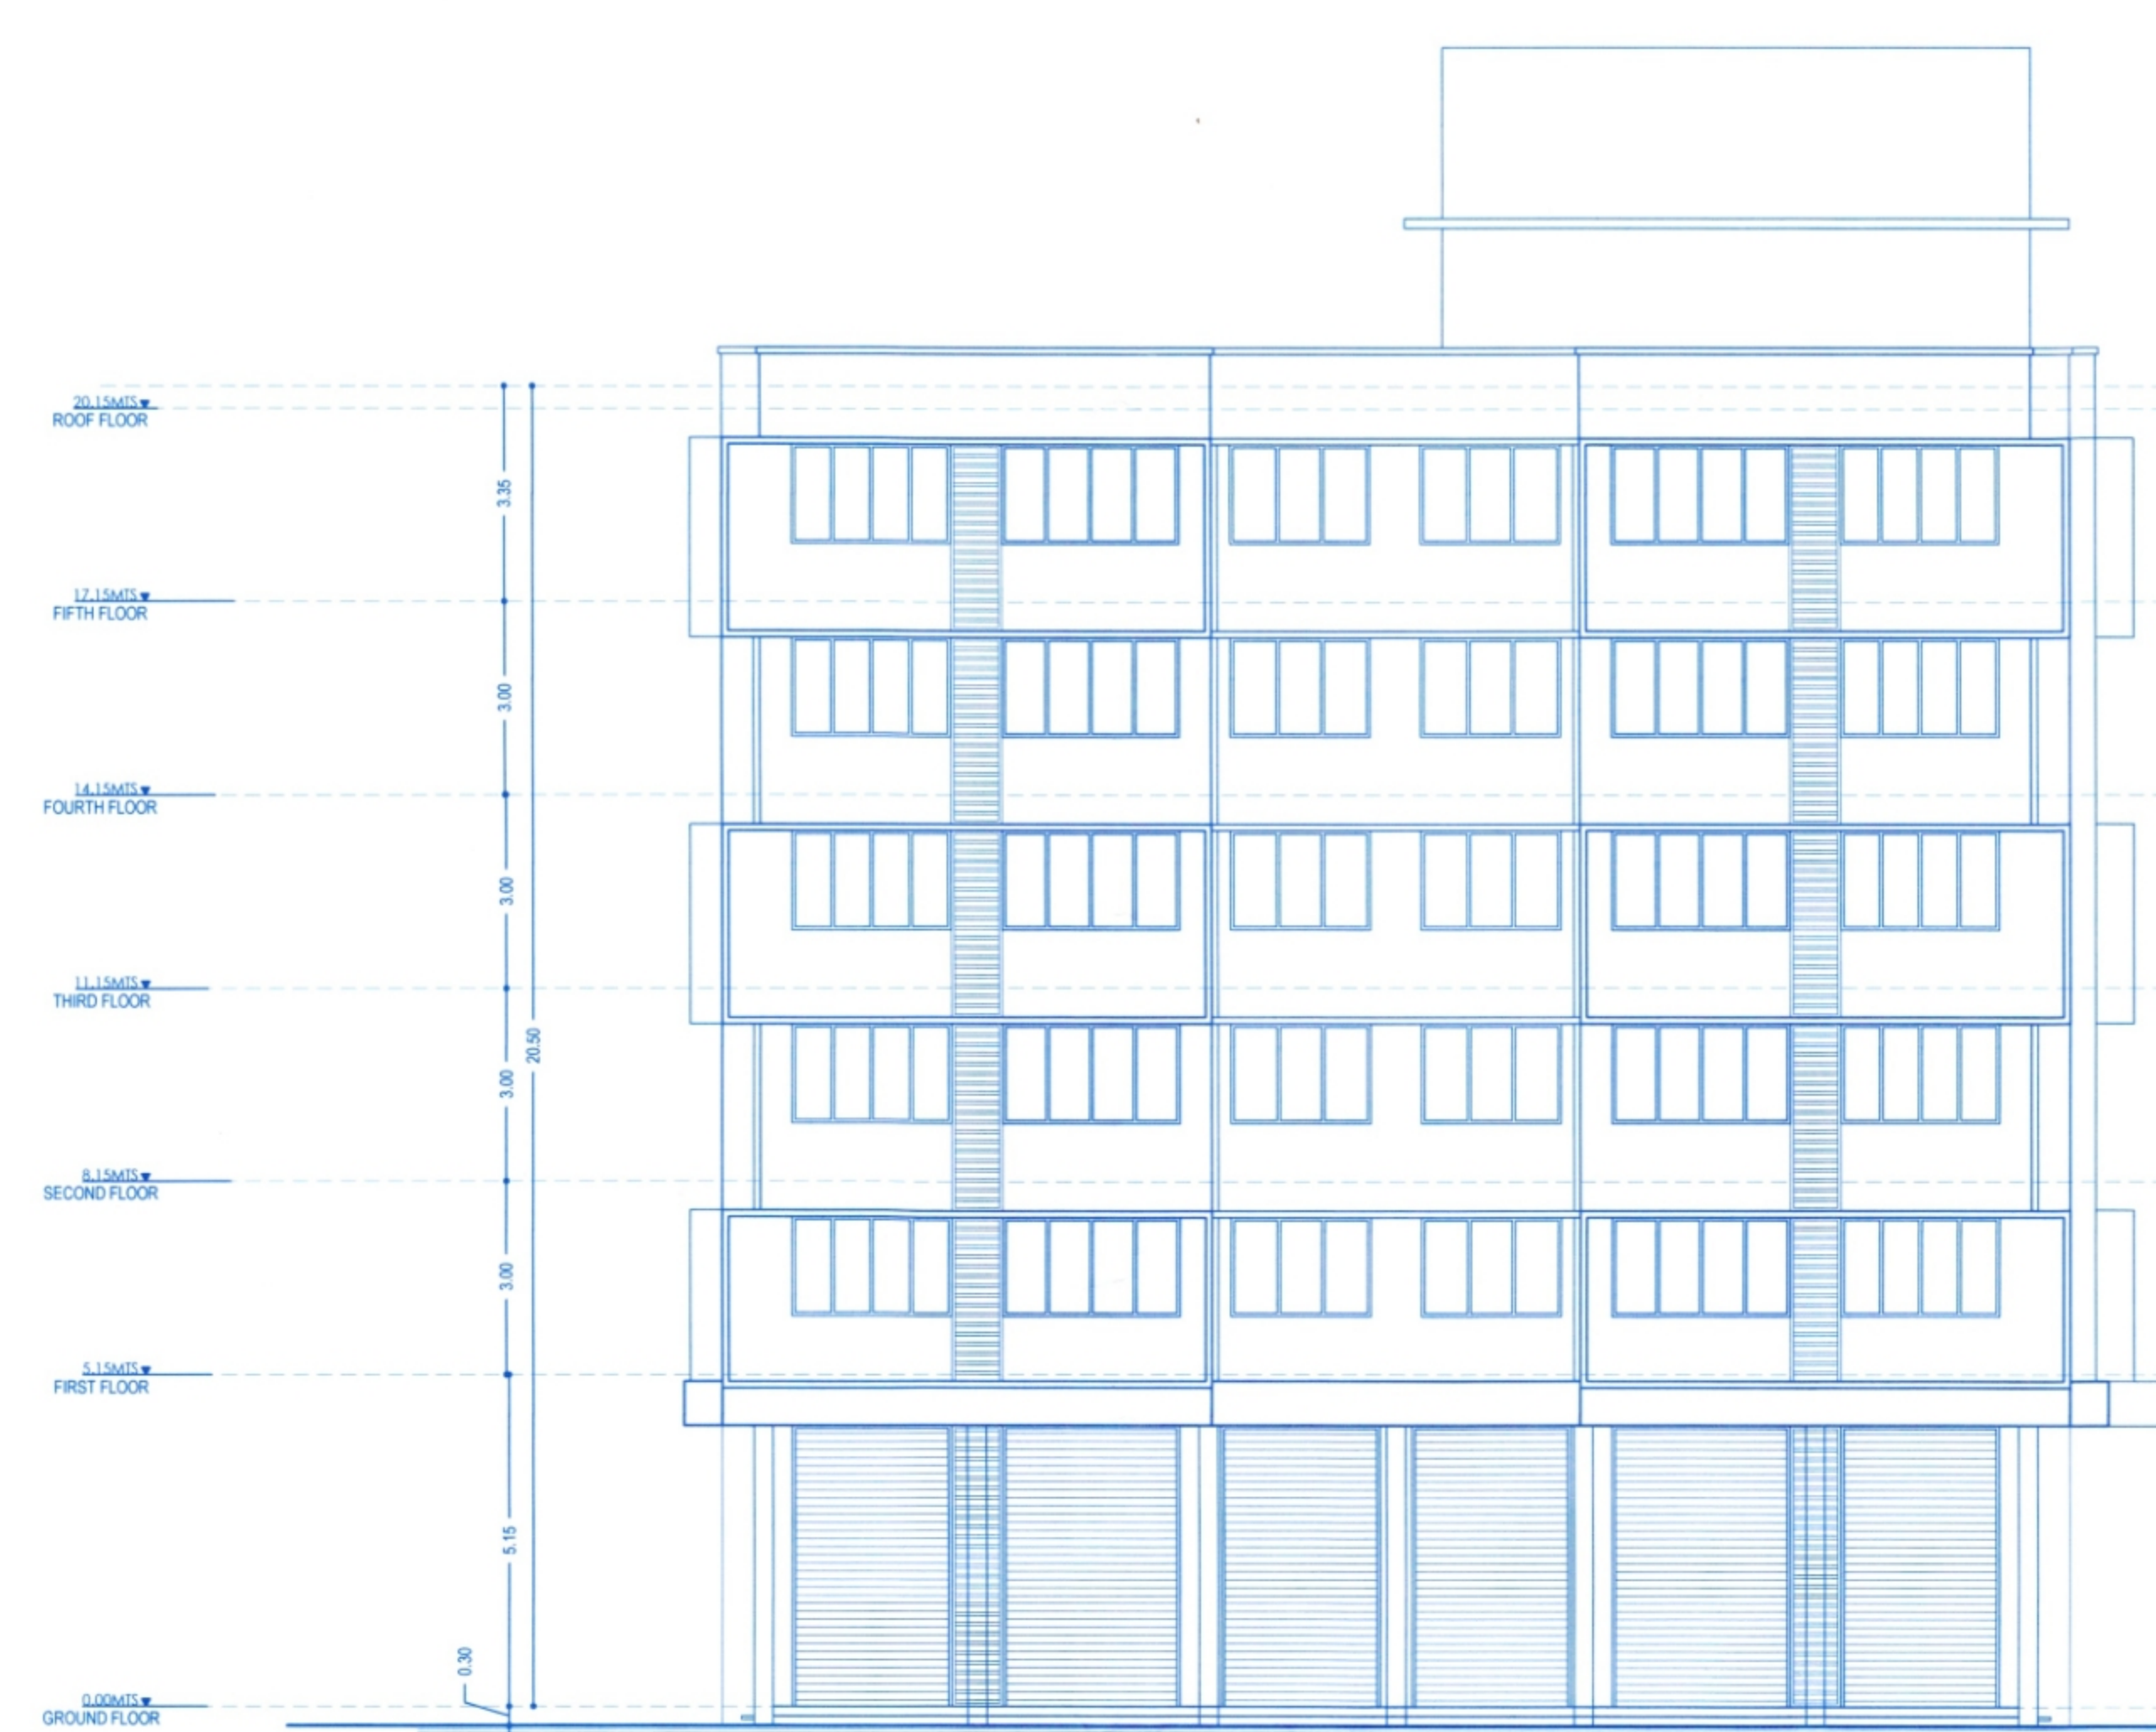


BUILDING A
FRONT ELEVATION

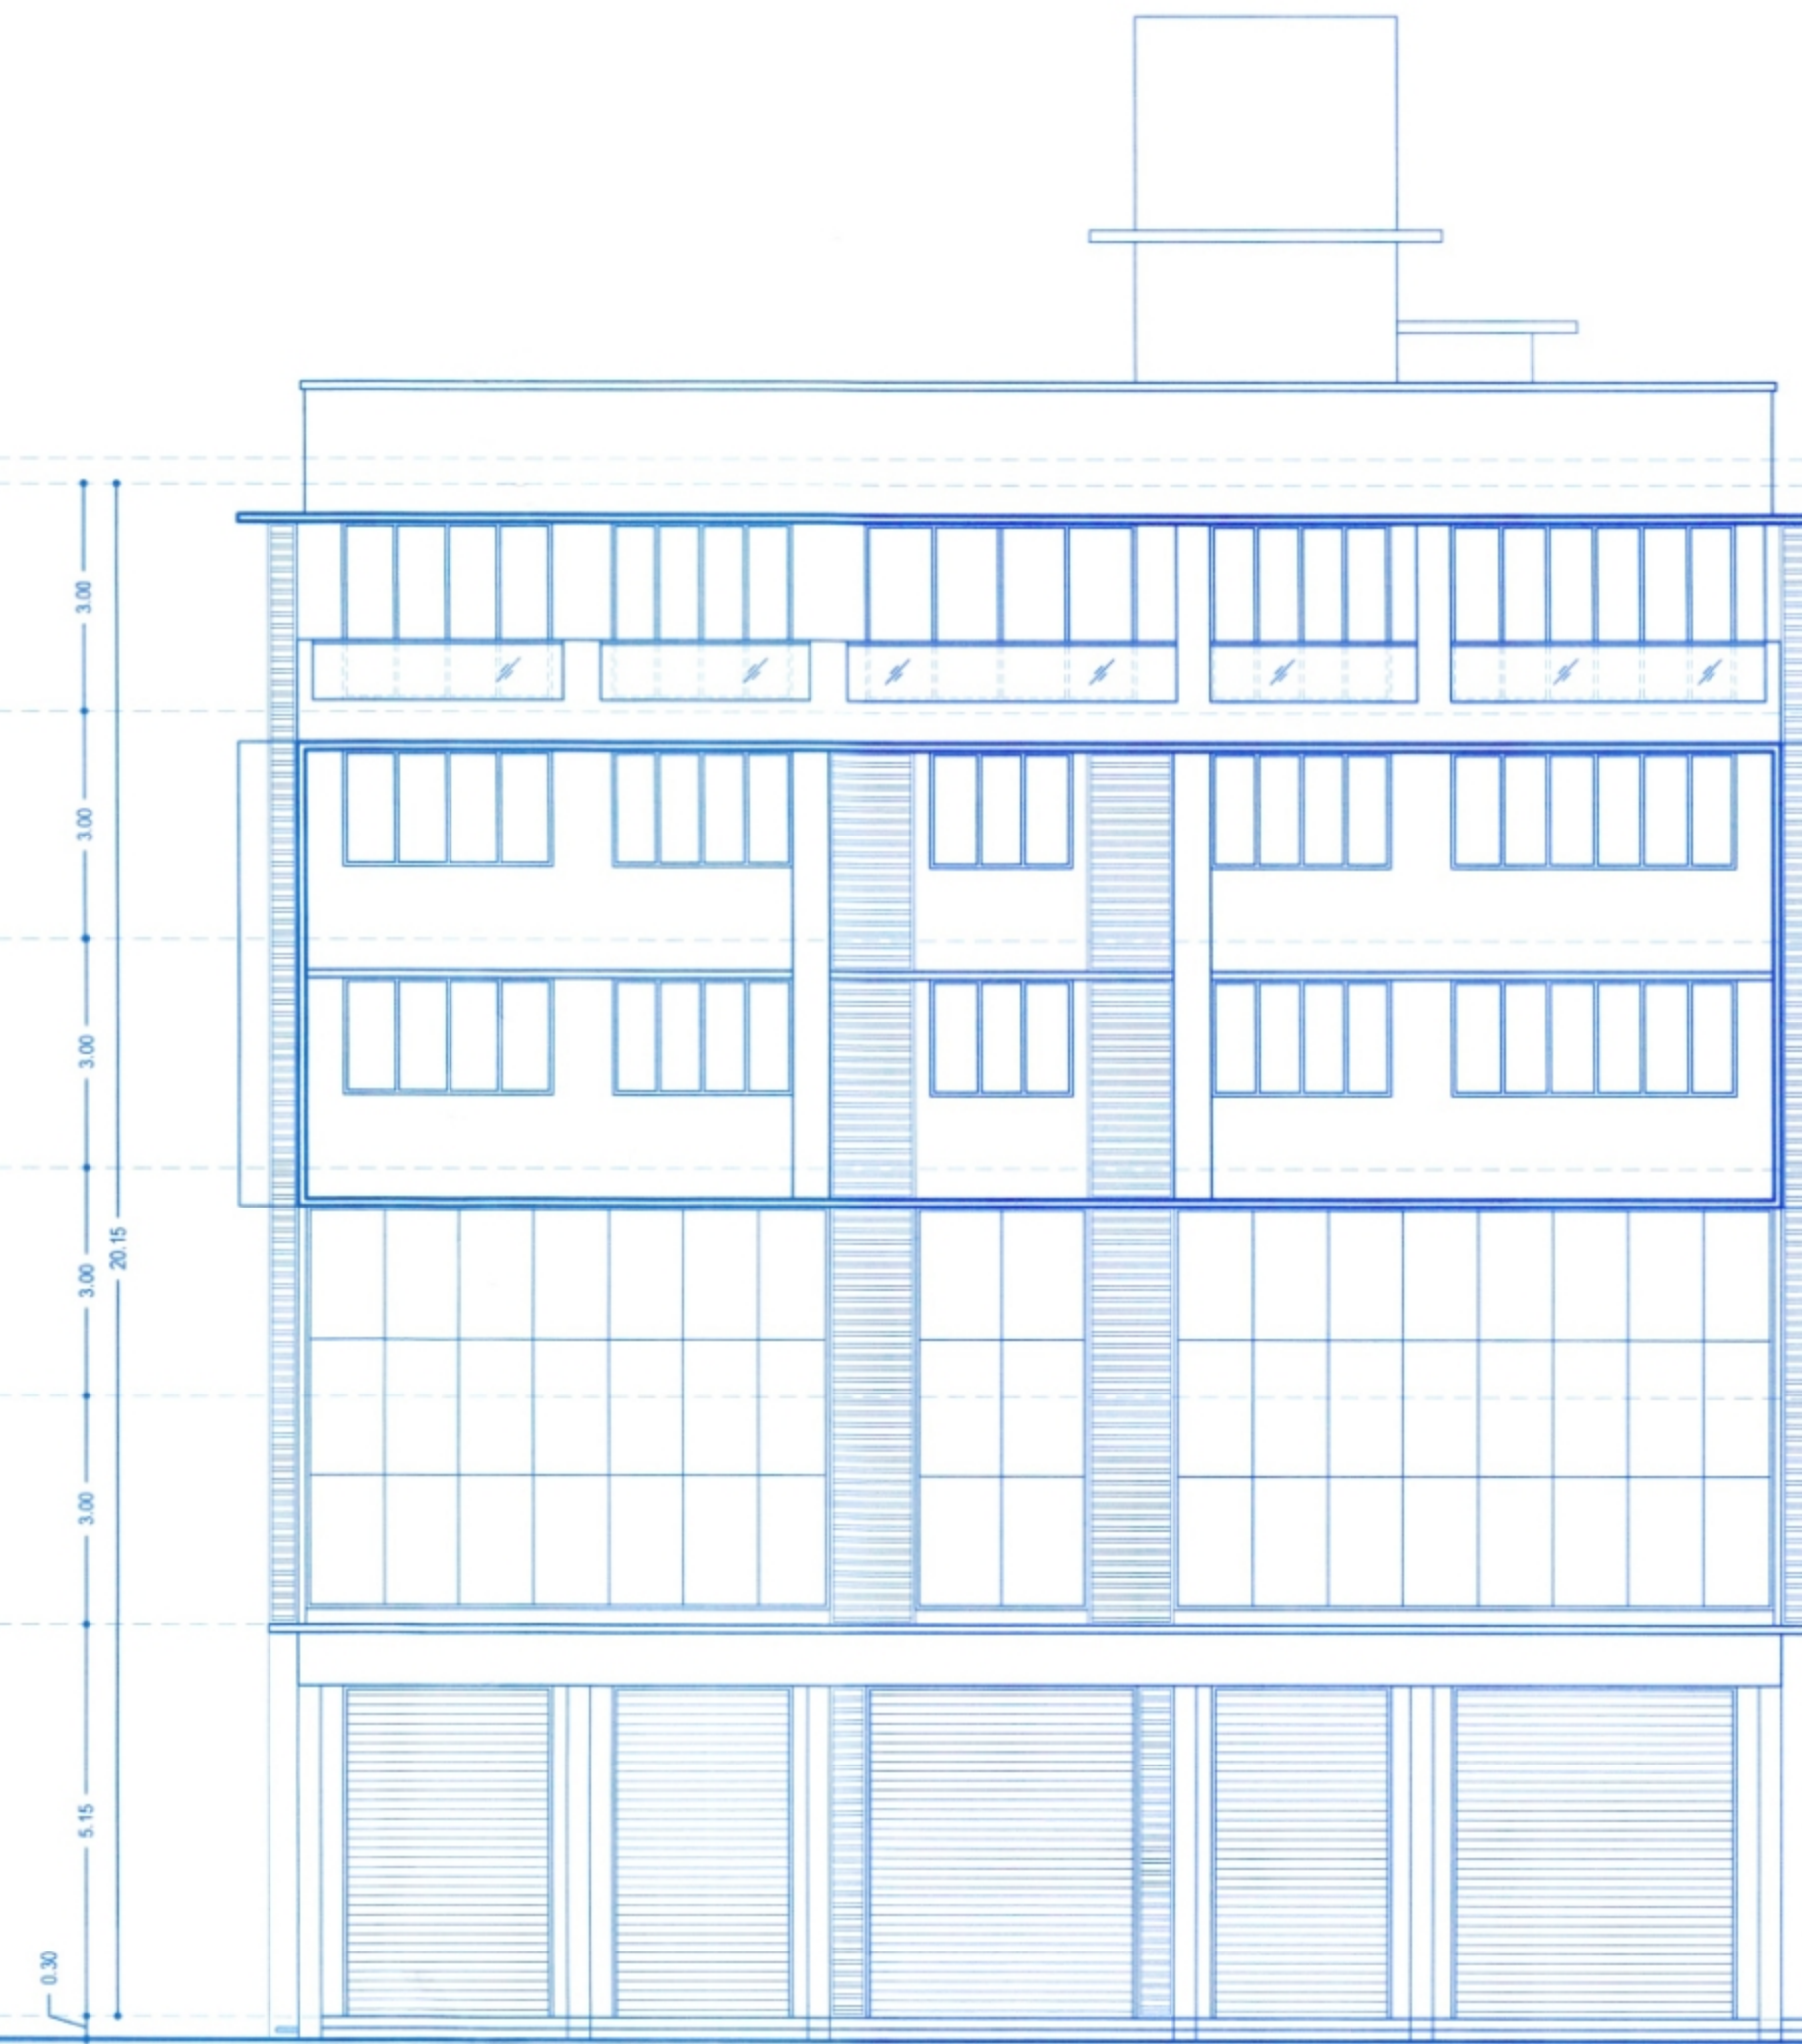

BUILDING C
FRONT ELEVATION

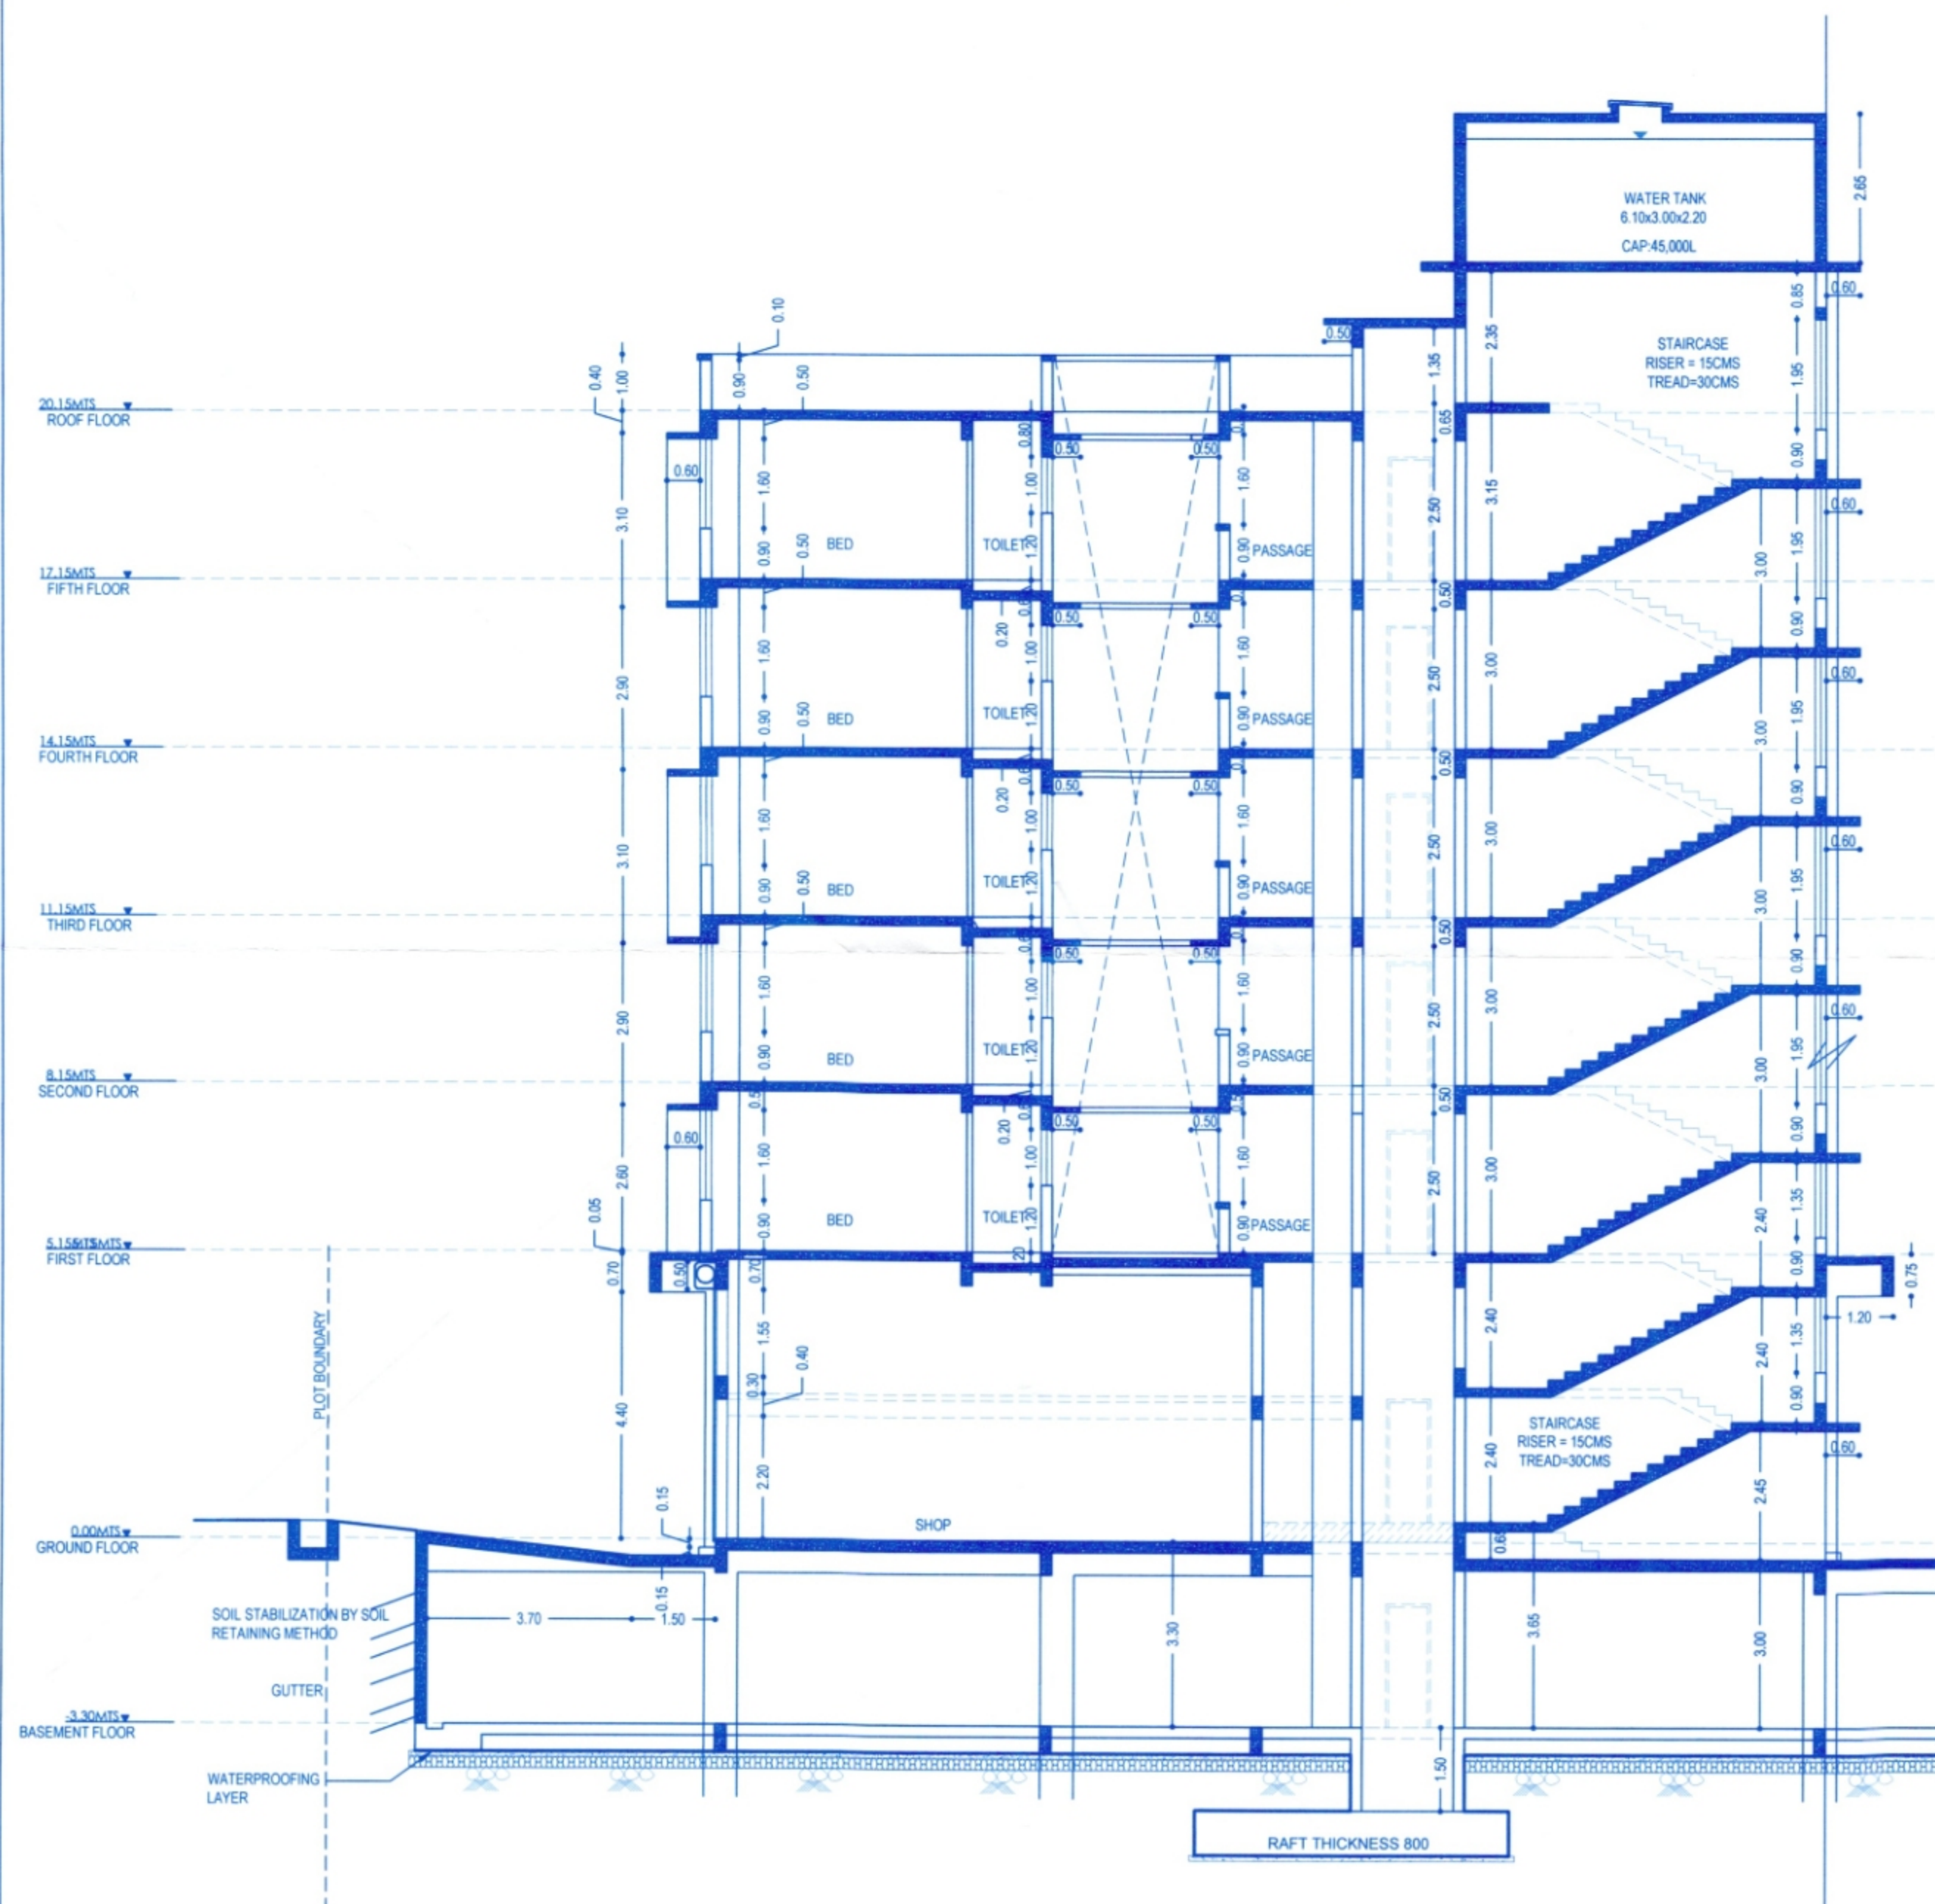

SECTION D-D

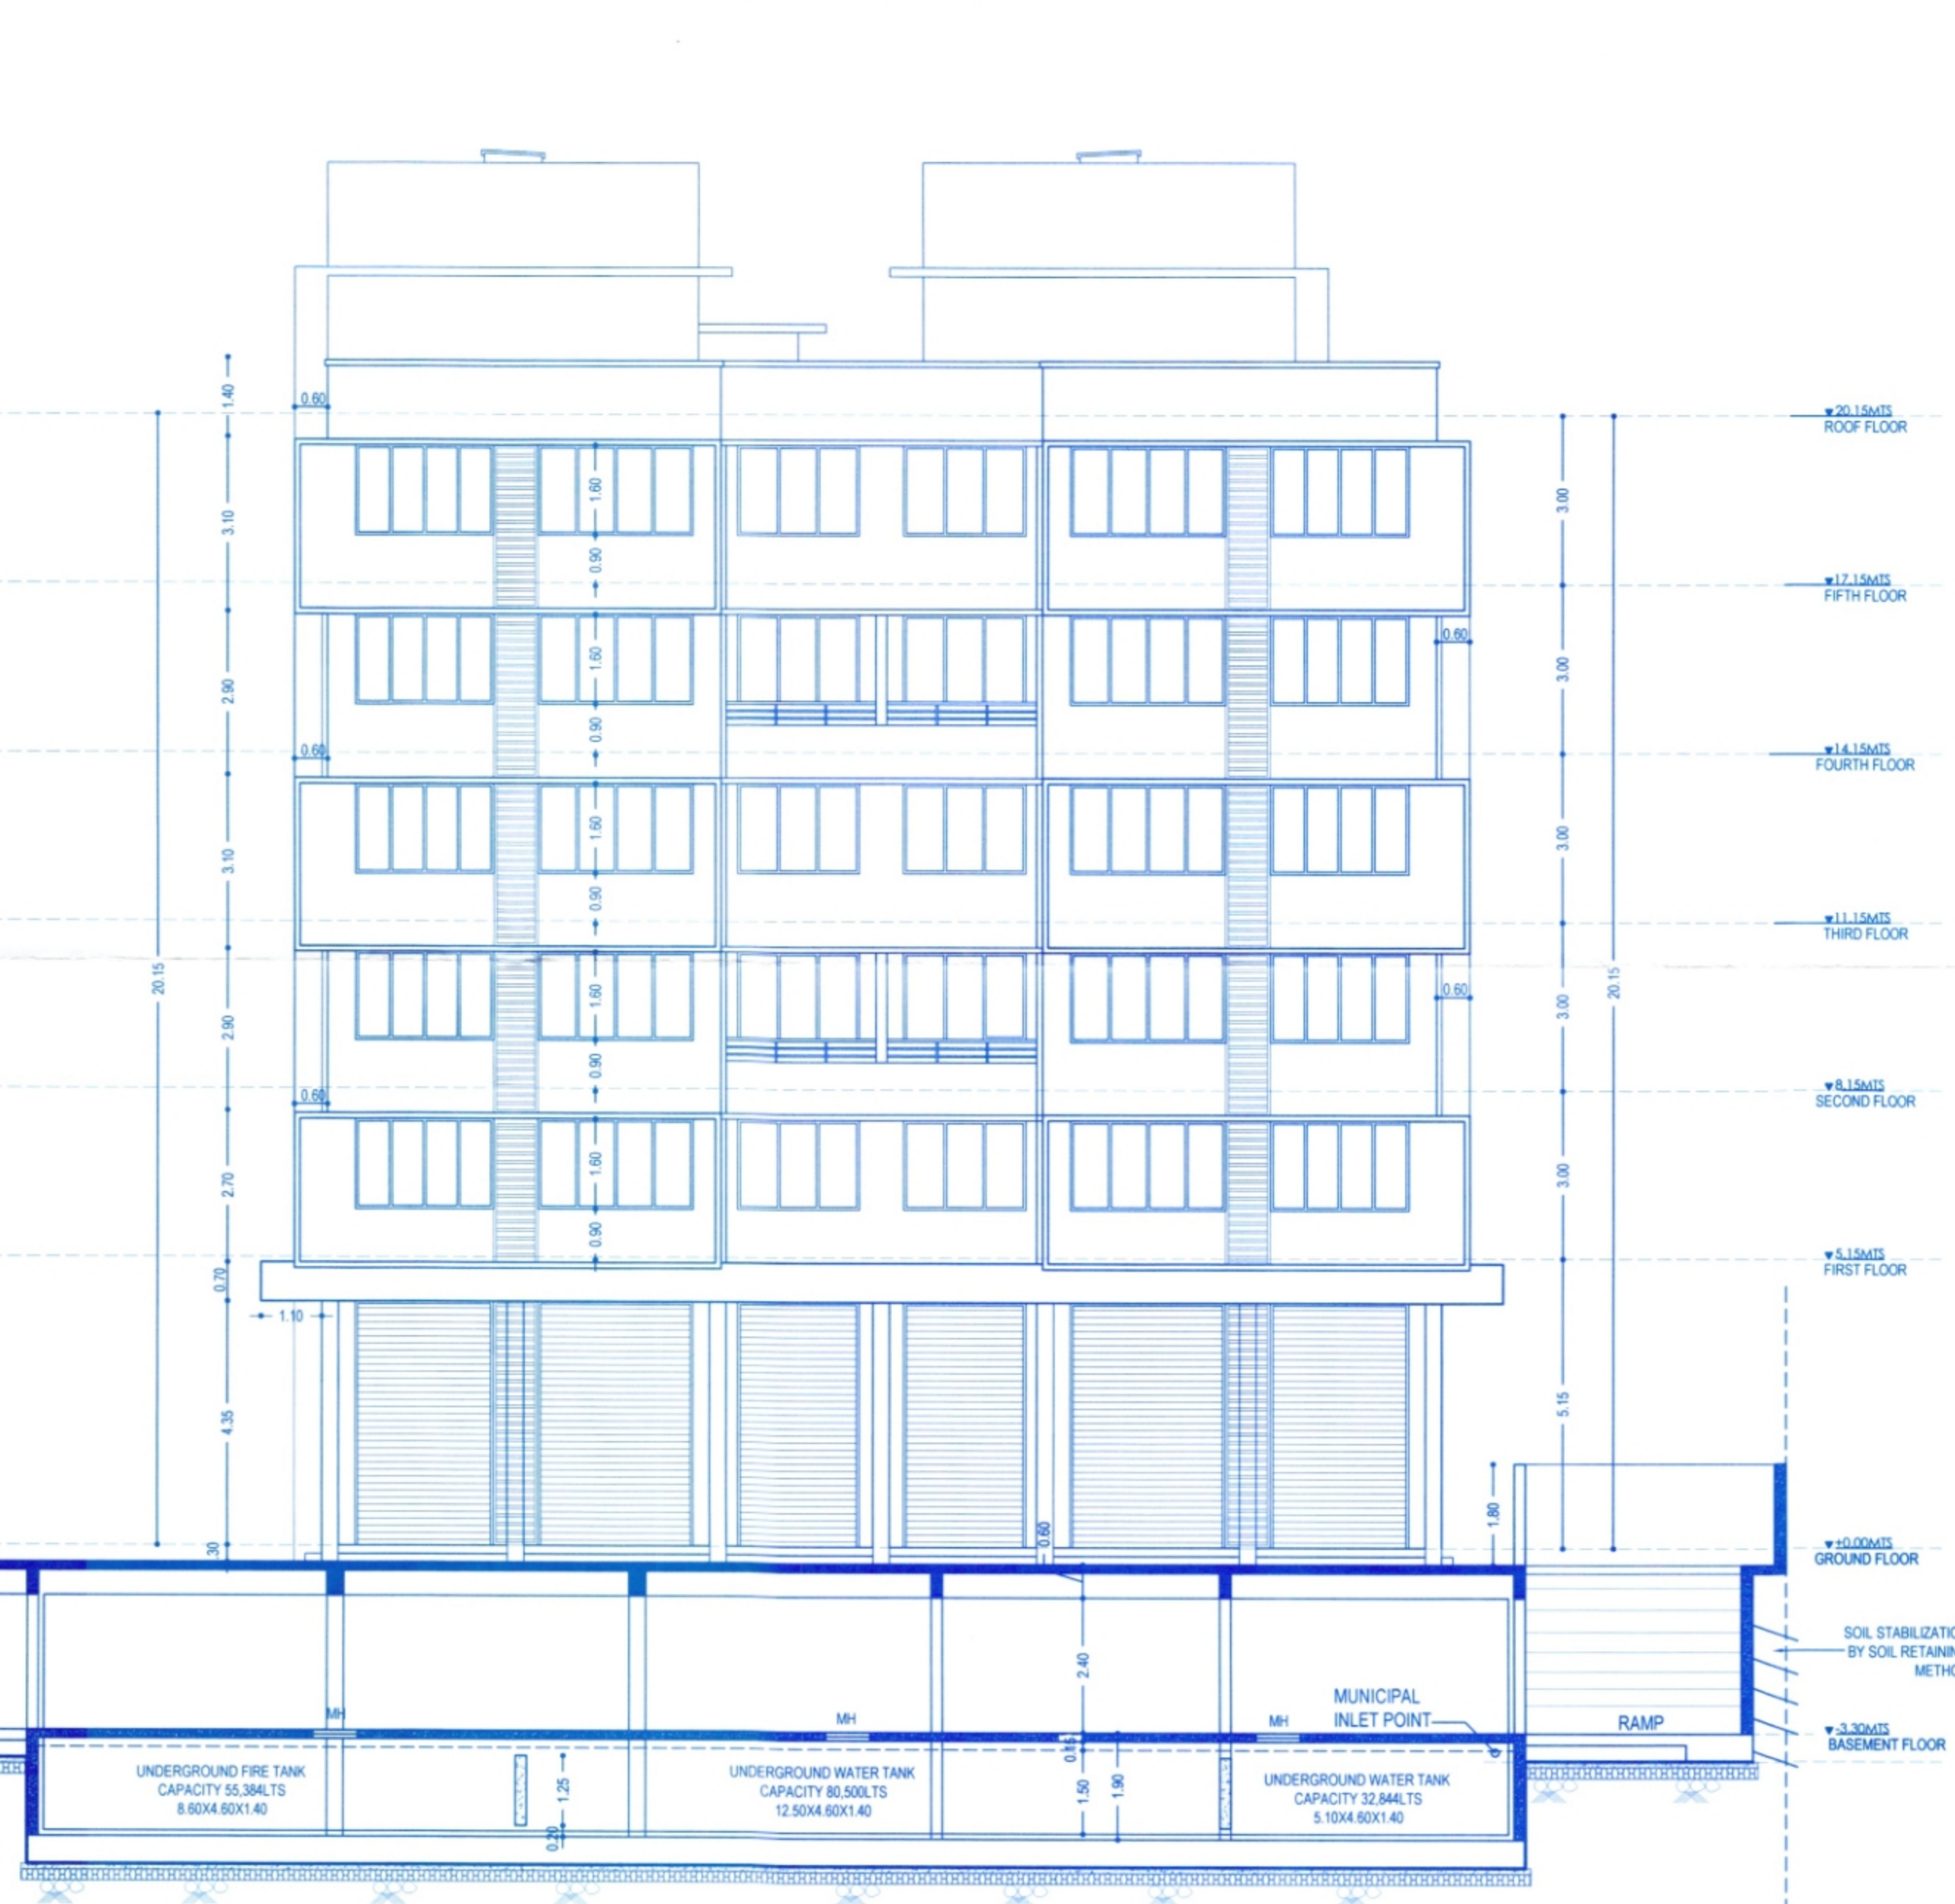

BUILDING B
FRONT ELEVATION

UG TANK

SCHEDULE OF OPENINGS			
TYPE	SIZE	TYPE	SIZE
RS1	3.00 X 4.40	SW1	2.20 X 1.60
RS2	2.50 X 4.40	SW2	1.50 X 1.60
FG1	4.65 X 4.40	SW3	0.90 X 1.60
FG2	3.70 X 4.40	KW1	1.00 X 1.30
DD	1.50 X 2.20	KW2	0.90 X 1.30
D1	1.00 X 2.20	KW3	0.80 X 1.30
D2	0.90 X 2.20	V1	0.60 X 1.00
D3	0.75 X 2.20	V2	0.55 X 1.00
XD	0.90 X 2.50	LD	0.80 X 2.20
FD1	3.40 X 2.50	FD	1.00 X 2.20
FD2	3.20 X 2.50	FD6	4.65 X 2.50
FD3	3.10 X 2.50	FD7	7.70 X 2.50
FD4	3.00 X 2.50	FD8	4.30 X 2.50
FD5	2.80 X 2.50	FD9	4.00 X 2.50
		FD10	3.90 X 2.50

ALL BALCONIES TO BE ENCLOSED WITH SLIDING GLASS
PANEL SHUTTER WITH PARAPET

OWNER : ARP BORDA CONSTRUCTION LLP.

PROJECT : "FERREIRA ARCADE"
PROPOSED COMMERCIAL AND RESIDENTIAL BUILDINGS
AND COMPOUND WALL AT BORDA, MARGAO - GOA

DATE: 14/11/23 PT SHEET NO 133/CHALTA NO 20
SCALE: 1:100 & 1:500 JOB NO-2302 DRG. NO-REVISION 10

OWNER: ENGINEER:

UDAY SAWANT

Reg. No. ER/022/2010

SAWANT & ASSOCIATES

ARCHITECTS ENGINEERS

INTERIOR DESIGNERS

BARANA ARCADE, 1ST FLOOR

MARGAO, MARGAO - GOA

PHONE NO: 010 576699

REVISED