



TYPE - 1 SINGLE UNIT

TYPE 1 UNIT - PLANS APPROVED VIDE PREVIOUSLY ISSUED SANCTIONS,


NGPDA ORDER REF.NO. NGPDA/ PARRA/ 44/ 201/ 2014/ 2020 dated 24.07.2020
&
CONSTRUCTION LICENCE NO. VPP/ F.CONST.LIC.NO.08/ 2020 - 2021/ 334 dated 05.08.2020

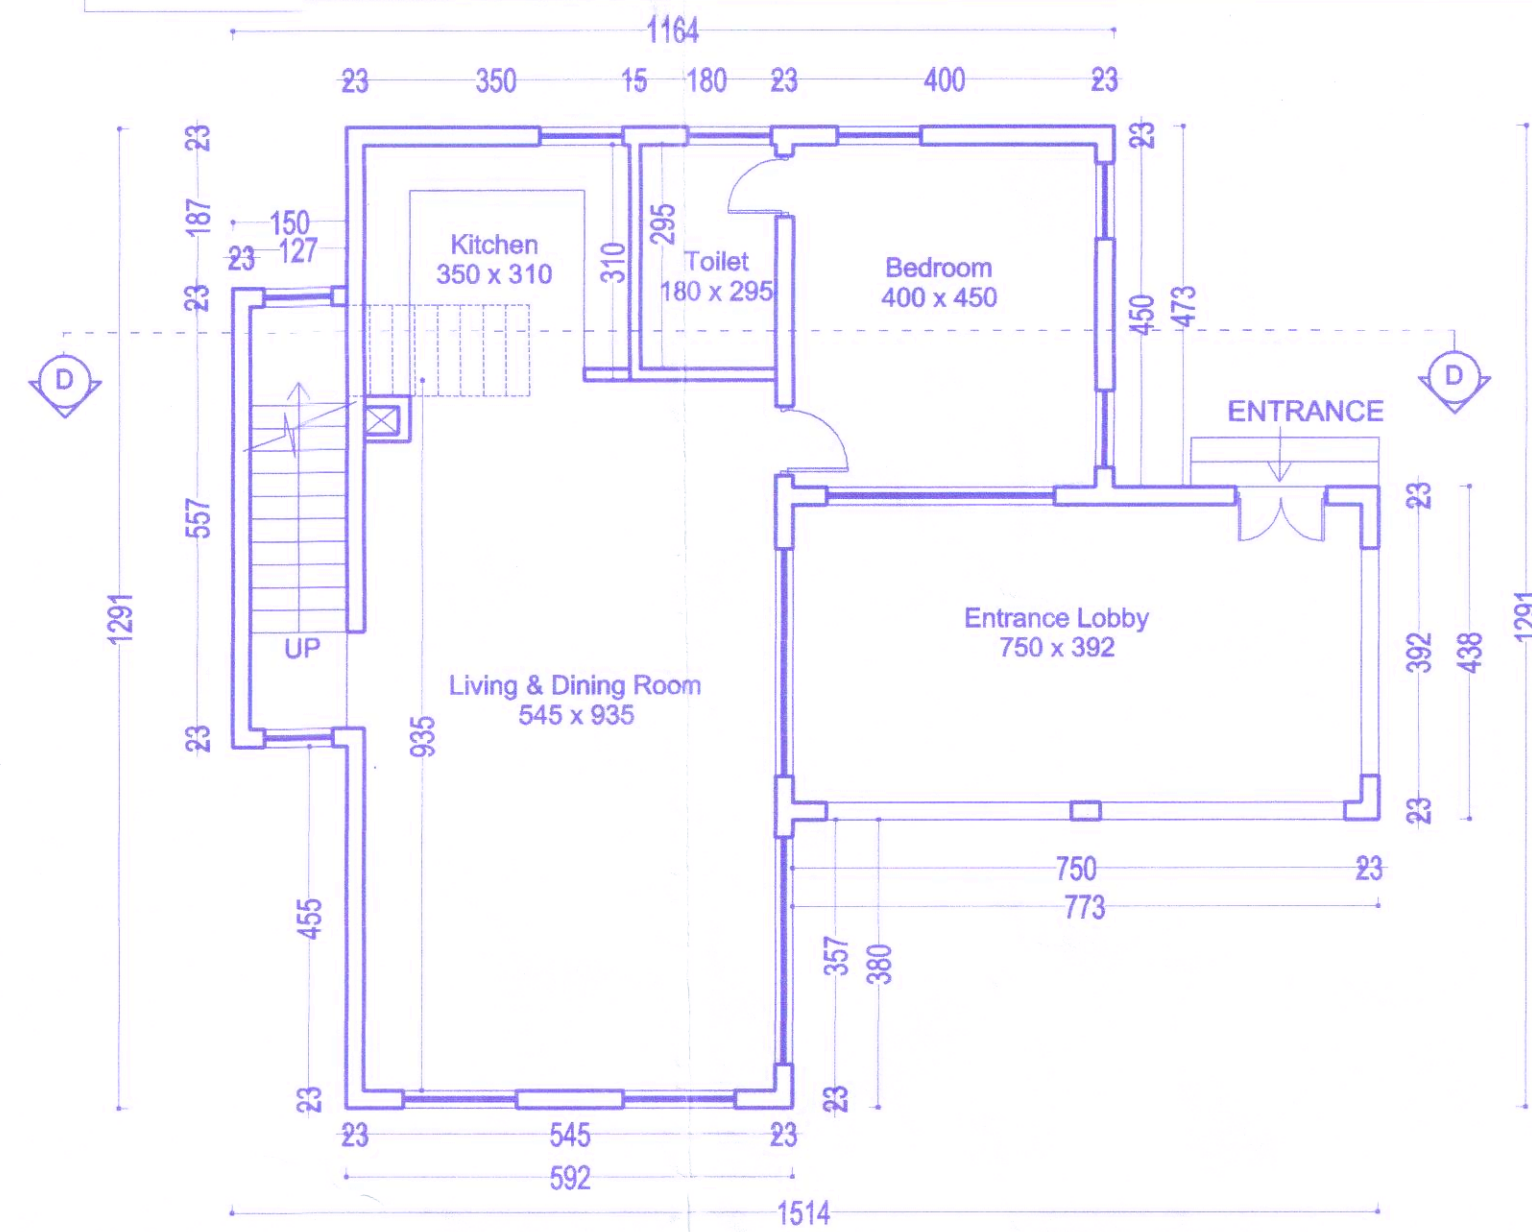


GROUND FLOOR PLAN
Scale:- 1:100

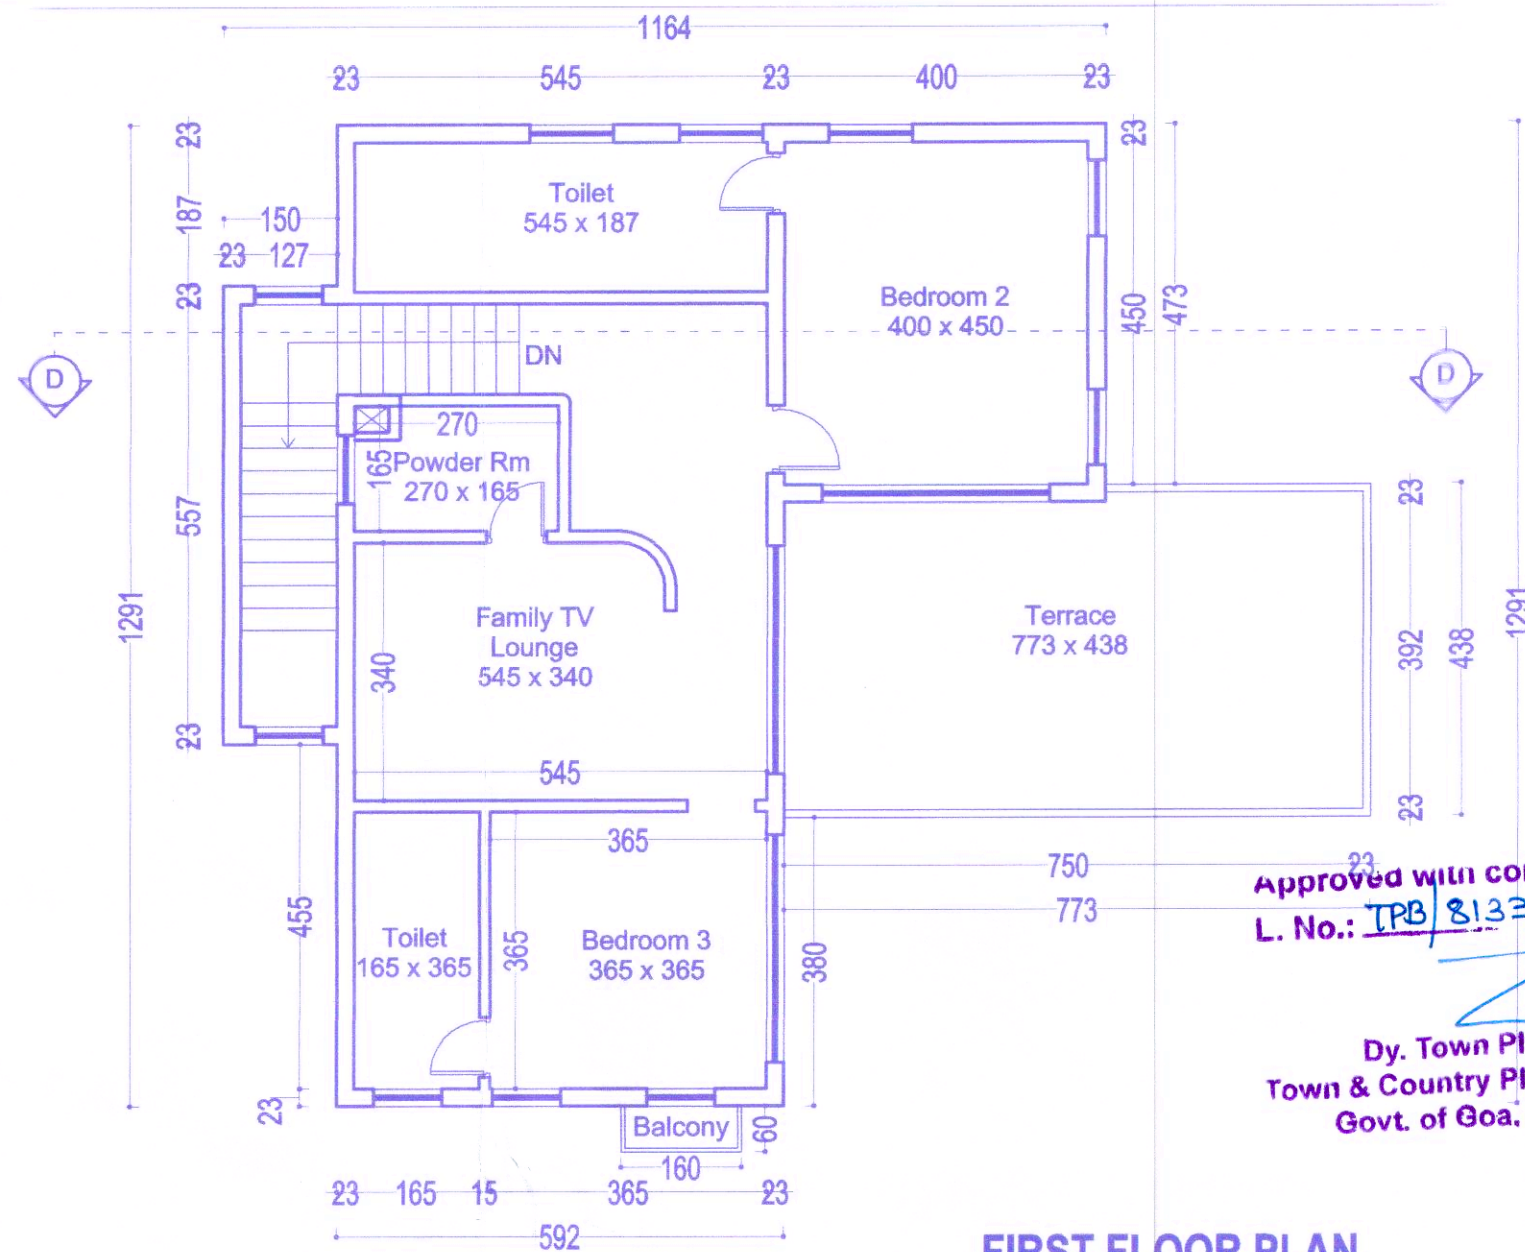


FIRST FLOOR PLAN
Scale:- 1:100

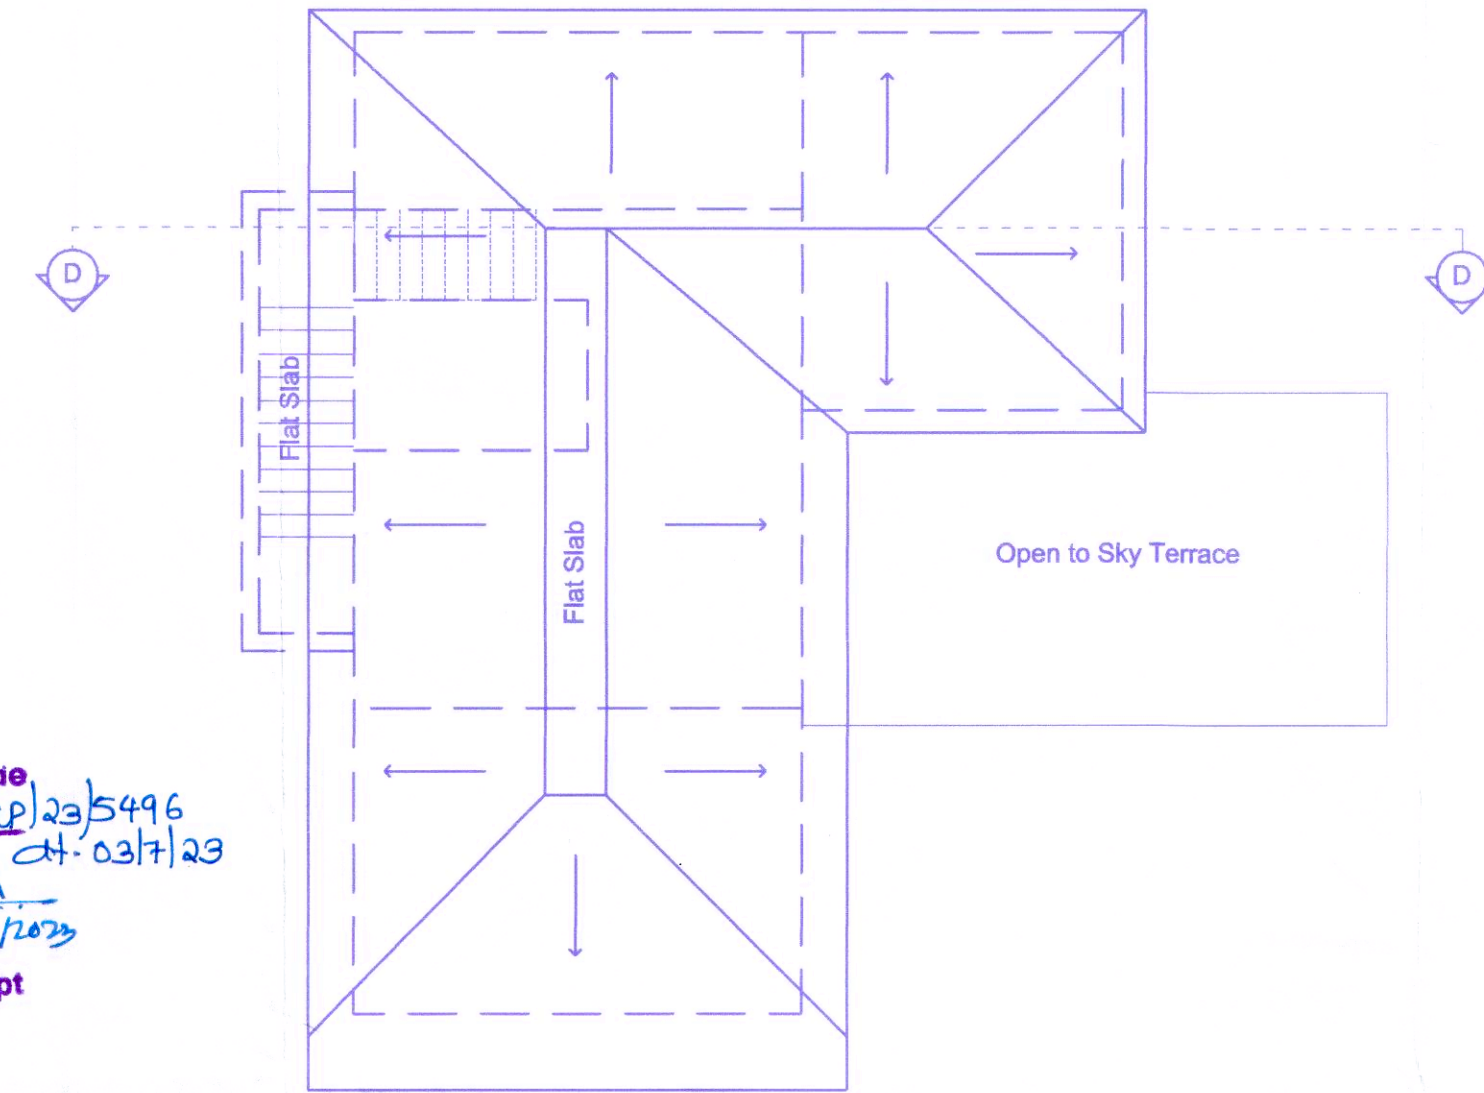


ROOF PLAN
Scale:- 1:100

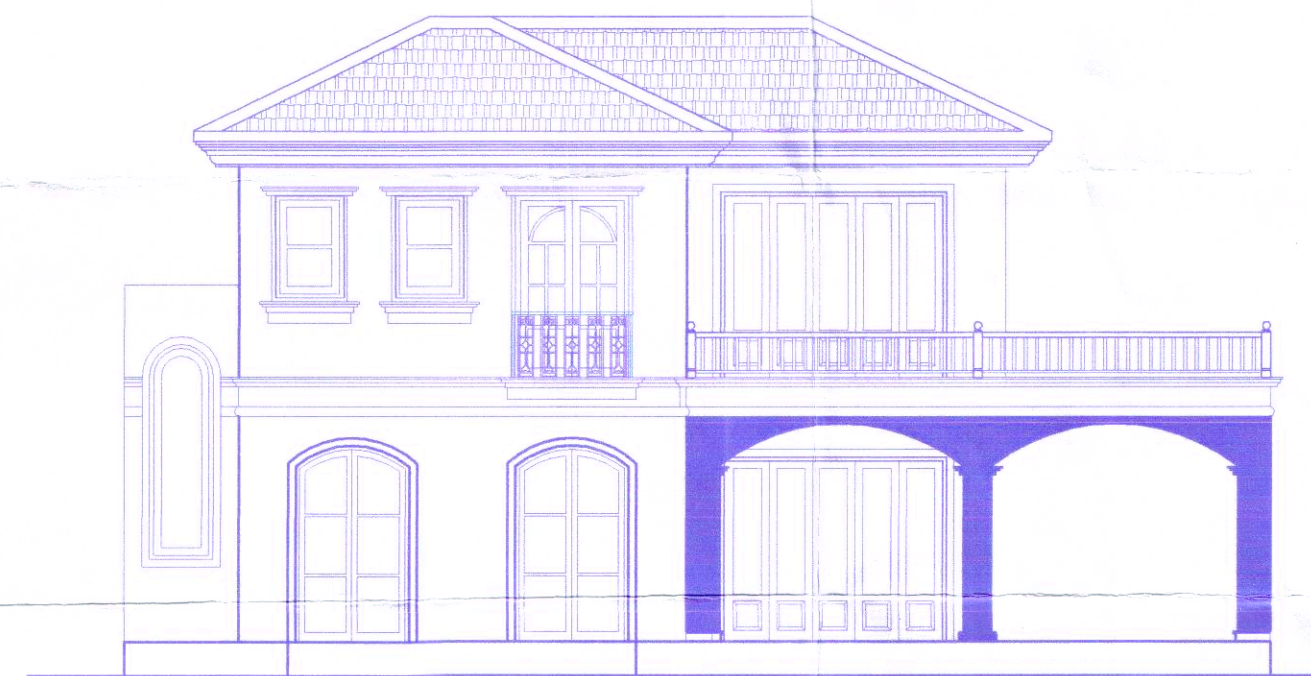

REAR ENTRANCE ELEVATION
Scale:- 1:100

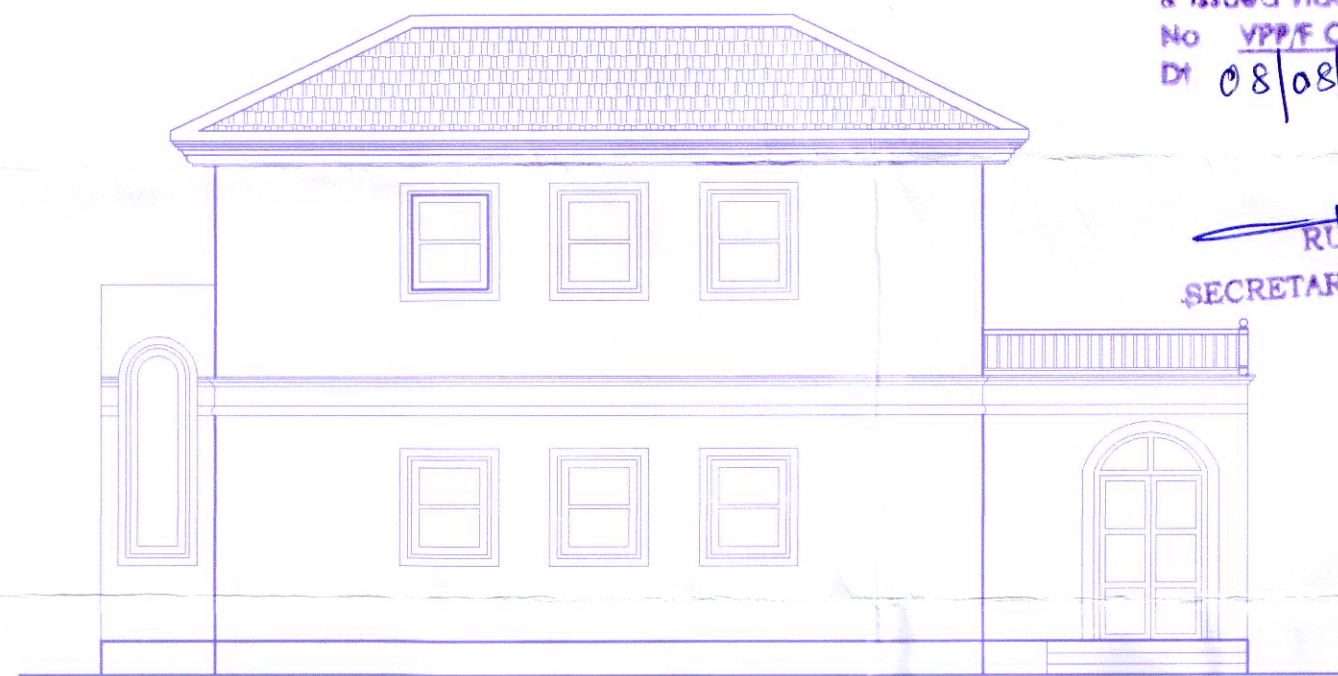

FRONT ENTRANCE ELEVATION
Scale:- 1:100

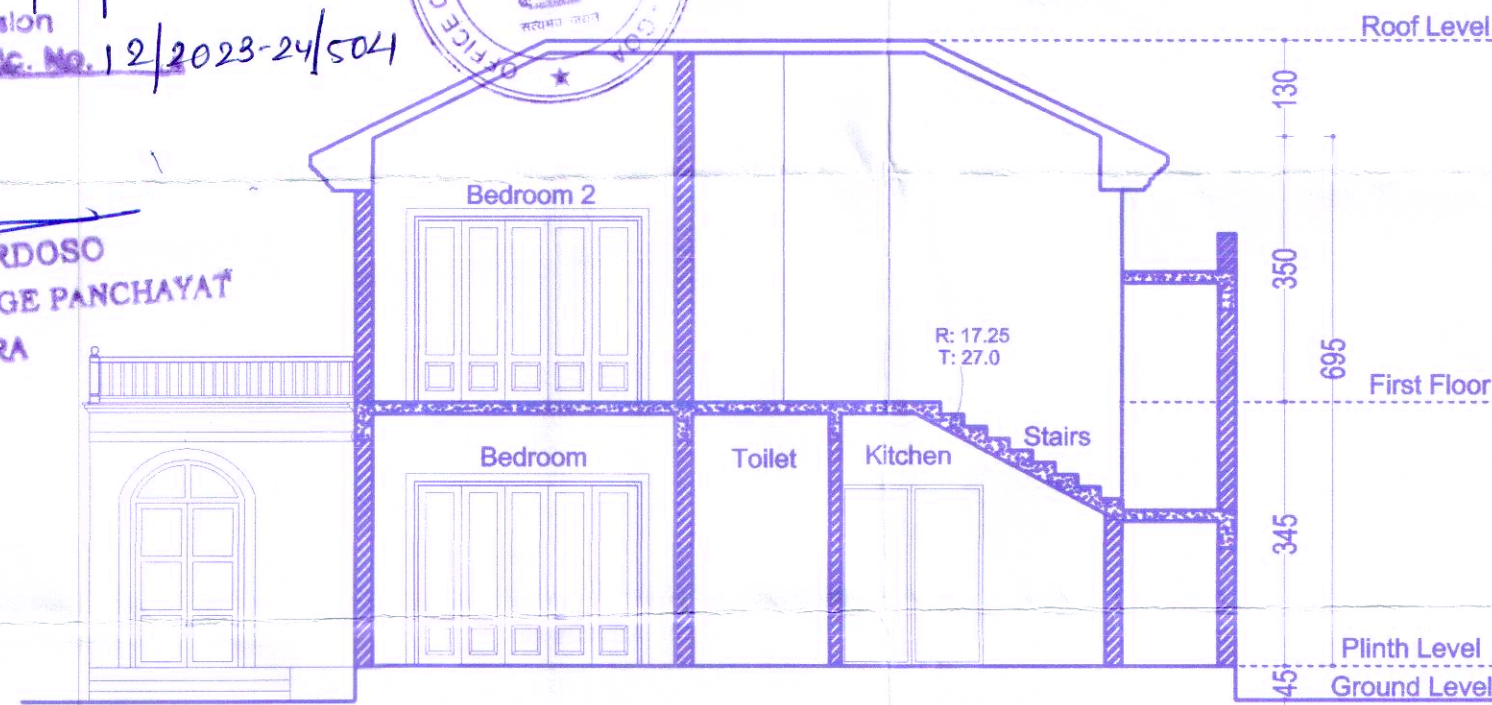

SECTION DD'
Scale:- 1:100

Approved vide Res. No. 2(2)
V.P. Meeting dt. 31/07/2023
& issued vide Permission
No. VPP/F Const./ Lic. No. 12/2023-24/504
Dt. 08/08/2023

RITA A. CARDOSO
SECRETARY VILLAGE PANCHAYAT
PARRA

Approved with condition vide
L. No.: TPB/8133/Parratp/23/5496
dt. 03/7/23
Dy. Town Planner
Town & Country Planning Dept
Govt. of Goa, Maopusa



PROJECT TITLE:
PLANS OF RESIDENTIAL UNIT 'TYPE-1' ON PROPERTY
BEARING SY. NO. 32/2 OF PARRA VILLAGE, SITUATED
AT PARRA BARDEZ TALUKA, GOA.

FOR- VIANAAR PROPERTIES PVT. LTD.

SUBMISSION DRAWING

SHEET NO. 1

OWNER'S SIGN

CONSULTANT SIGN

VIANAAR PROPERTIES PVT LTD
Authorized Signatory

PARESH GAITONDE
BE (CIVIL) AMIE FIV
CHARTERED ENGINEER
T.C.P. Reg. No. ER/0057/2010