


Case Check Letter No. TPC/2233/Nag-Pol
225/2-H/2024/88 Dated 06/02/2024
regarding the Plans.

By: *[Signature]*
Dy. Town Planner
Officer - in - Charge
Town & Country Planning Dept.
Taluka Officer Canacona
Canacona - Goa


DOOR SCHEDULE	
D	0.80 X 2.20 M
D1	0.90 X 2.20 M
D2	1.10 X 2.20 M
SD	1.50 X 2.20 M
SD1	2.10 X 2.20 M
SD2	2.45 X 2.20 M

WINDOW SCHEDULE	
V	0.90 X 0.80 M
W	0.90 X 1.30 M
W1	1.50 X 1.30 M
W2	2.40 X 1.60 M

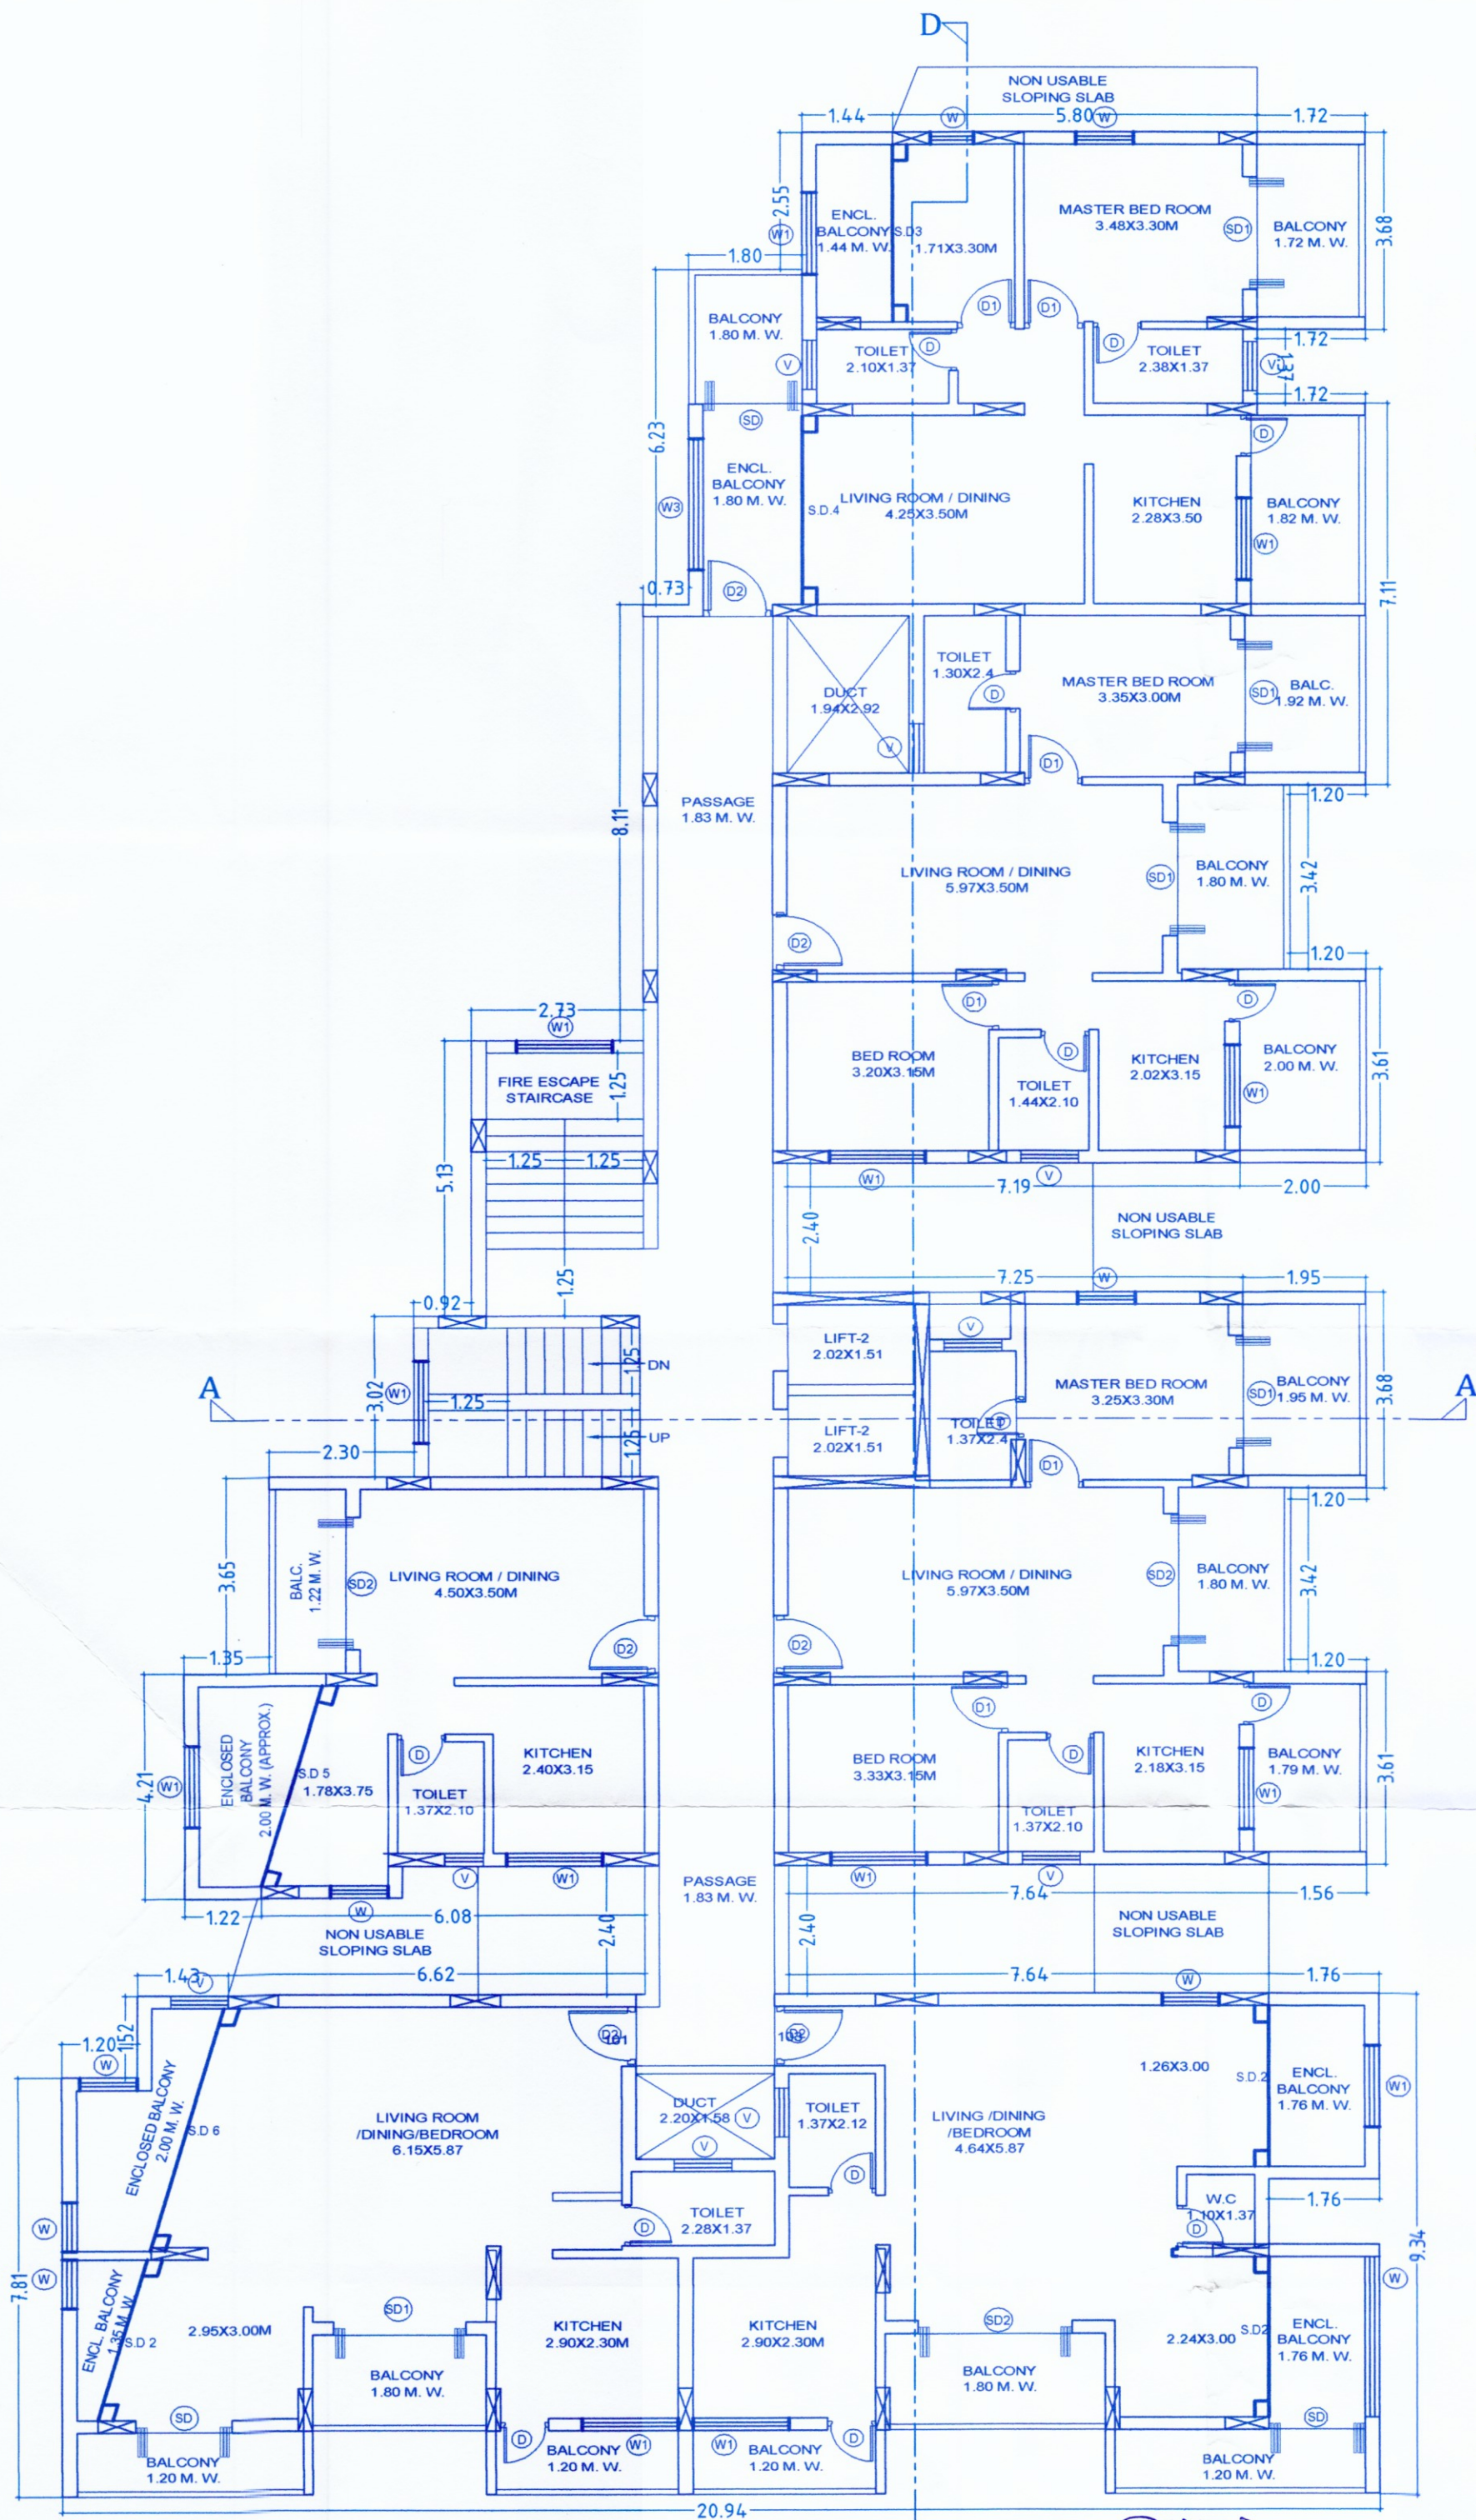

FIRST FLOOR PLAN
SCALE 1:100

MUNICIPAL ENGINEER - III
Canacona Municipal Council
Canacona - GOA

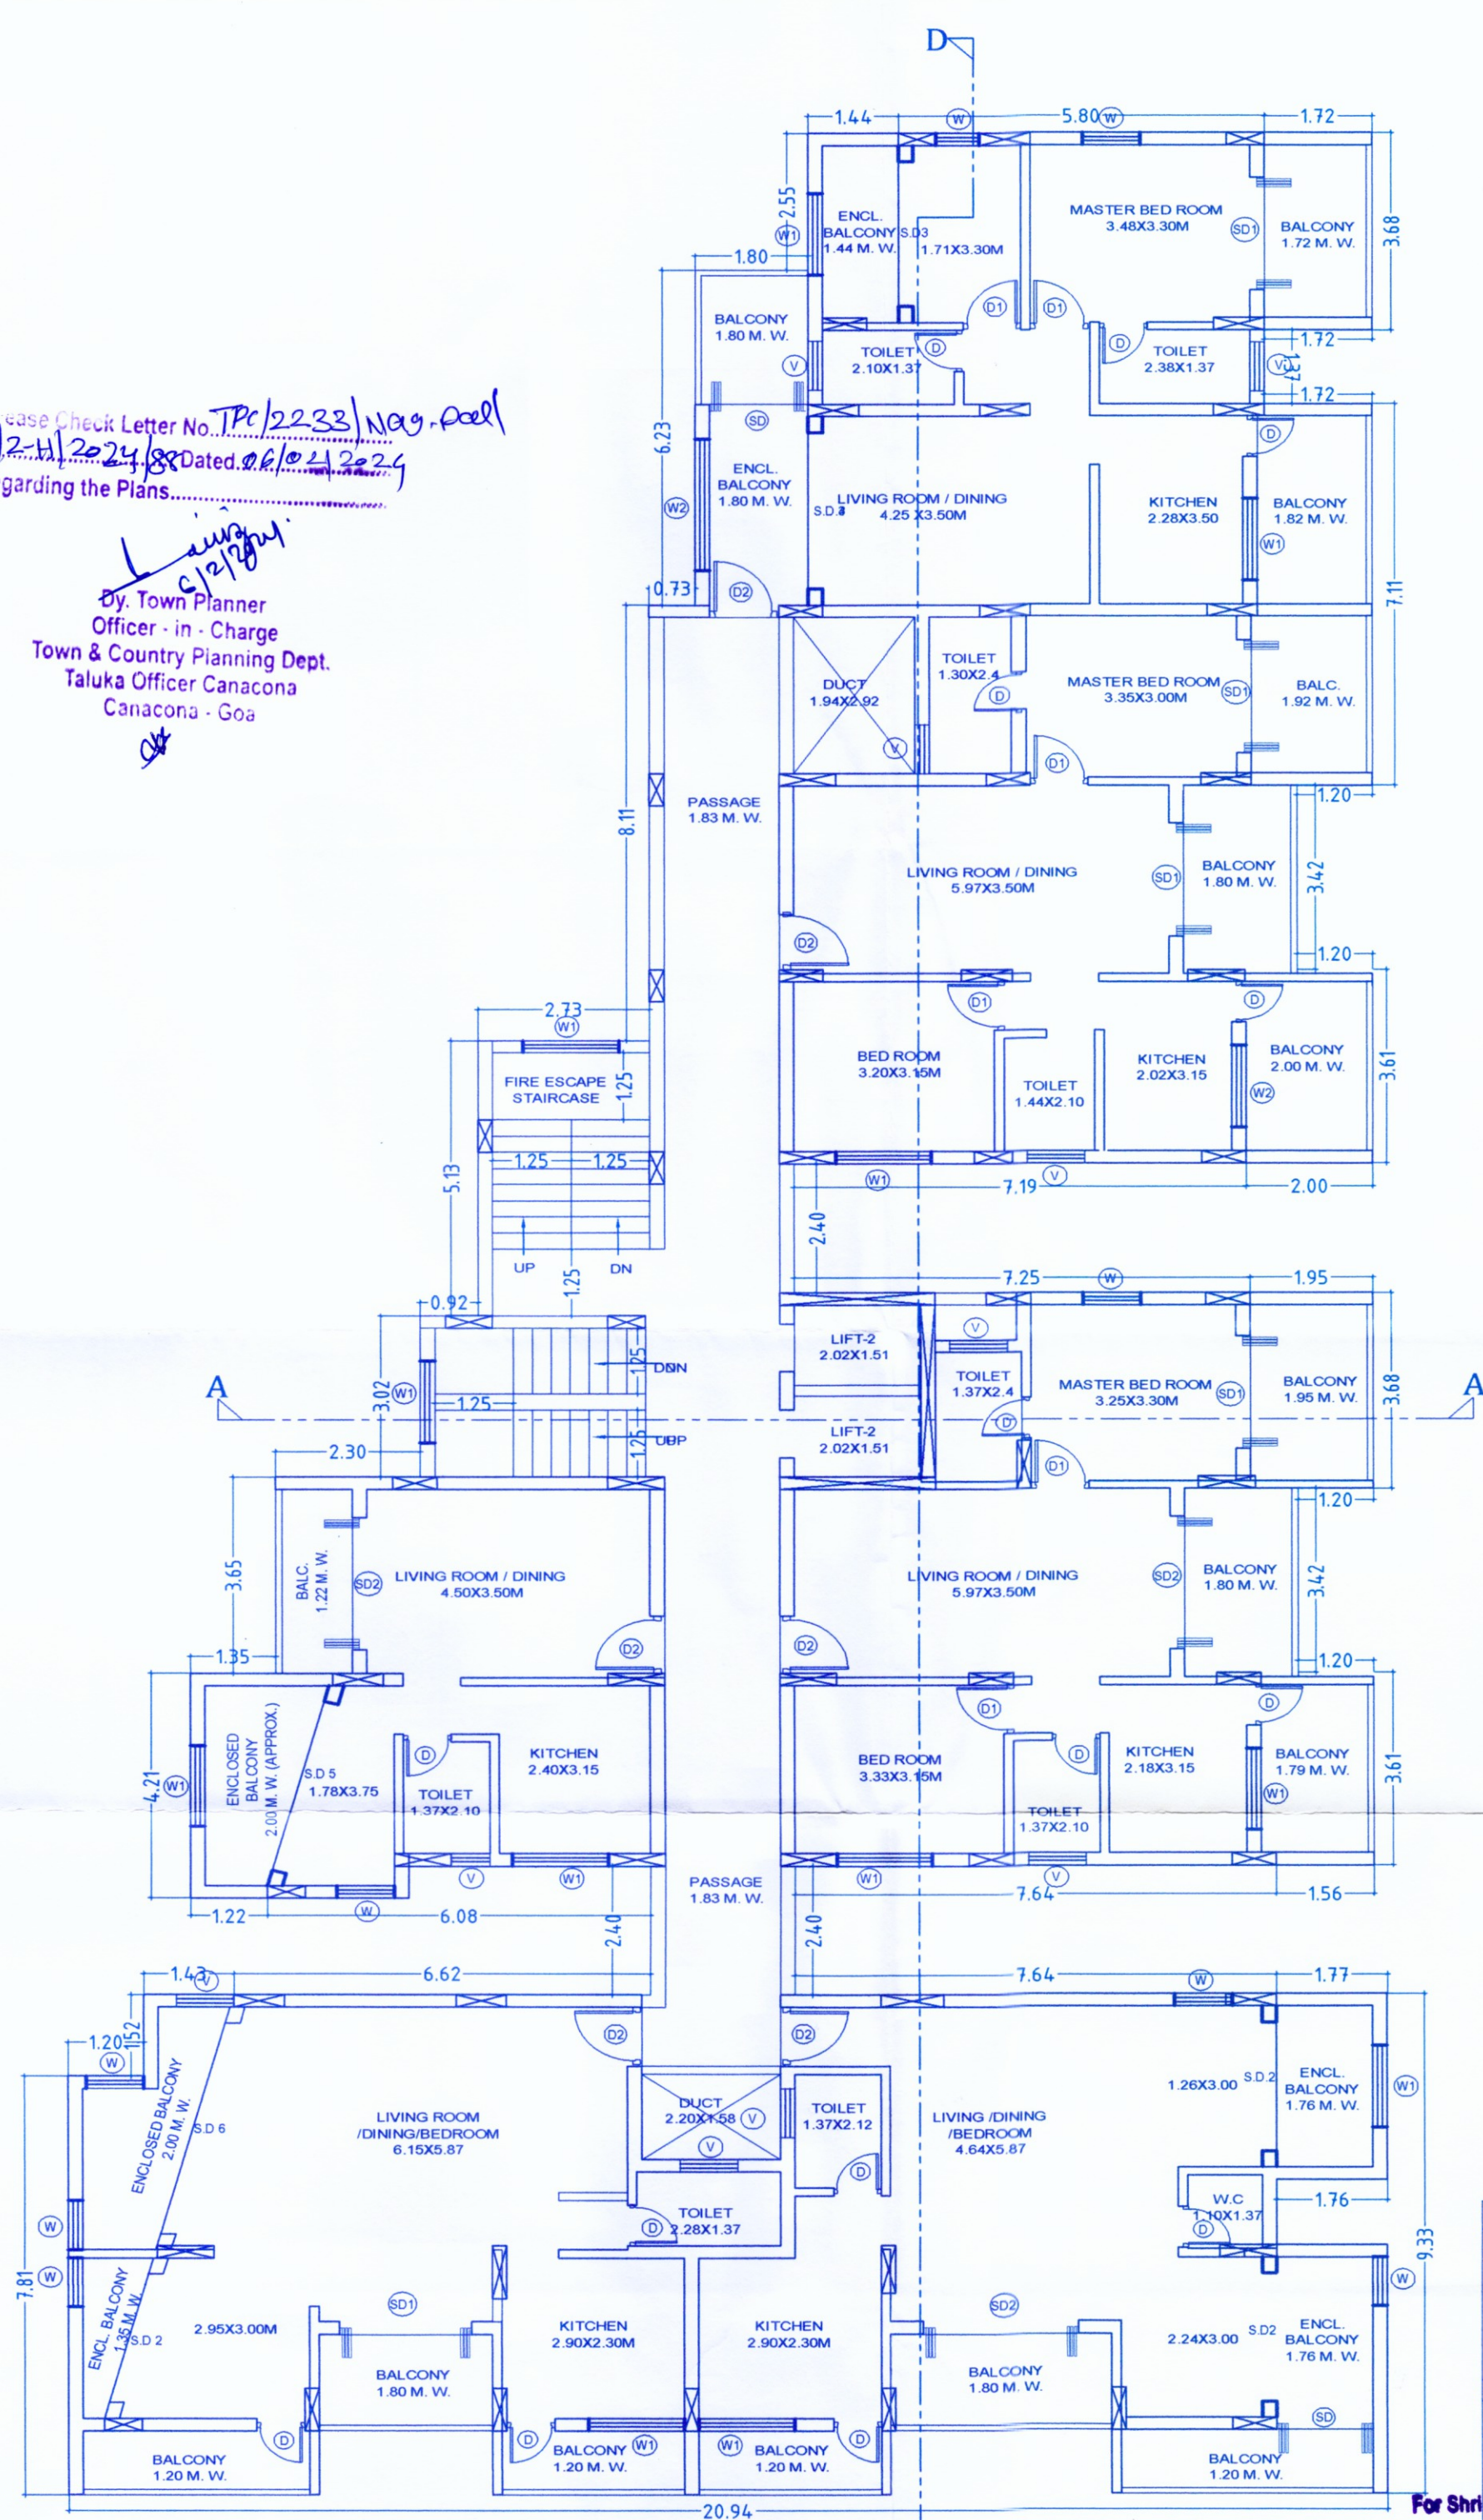

SECOND & FOURTH FLOOR PLAN
SCALE 1:100

MUNICIPAL ENGINEER - II
Canacona Municipal Council
Canacona - GOA

PROJECT TITLE:
REVISED PLANS WITH 150 F.A.R FOR RESIDENTIAL
/COMMERCIAL BUILDING A & RESIDENTIAL
BUILDING B, ON PLOT BEARING SURVEY NO. 225/2-H,
SITUATED AT- NAGORCEM -PALOLEM VILLAGE OF
CANACONA, TALUKA- GOA.

FOR: SHRI VENKATESH INFRASTRUCTURE PVT. LTD.,

SUBMISSION DRAWING

OWNER SIGN	CONSULTANT SIGN
<i>[Signature]</i>	<i>[Signature]</i>

For Shri Venkatesh Infrastructure Pvt. Ltd.
PRATHAMRISH BHAT
BENCHU
T.C.P. Reg. No. 156/0020/2022
(FOR ER. PARESH GAITONDE)

Chief Officer
Canacona Municipal Council
Canacona - Goa