


TYPE 'A' - UNIT



POOLSIDE ELEVATION

Scale:- 1:100

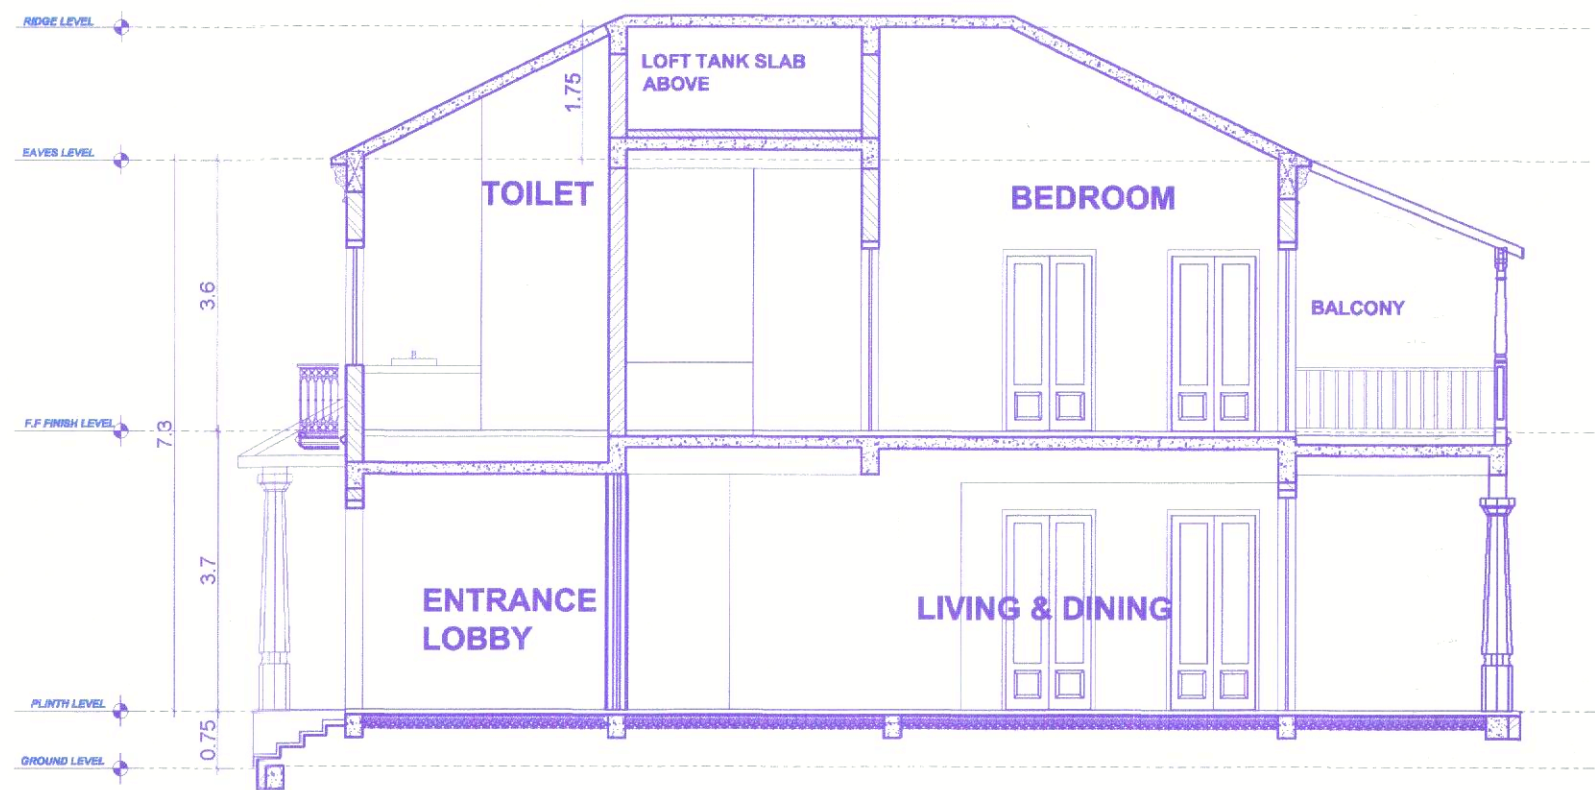


ENTRANCESIDE ELEVATION

Scale:- 1:100


TYPE A - UNIT - AREA STATEMENT

FLOORS	TOTAL B.U.A (sq.mts)	STAIRCASE VOID	AREA STATEMENT AREA FREE OF F.A.R				TOTAL	NET F.A.R (sq.mts)	
	DUCT		CCTV/SER	PASSAGE LOBBY	VER/BALC TERRACE	PORCH			
GROUND FLOOR	171.18	9.13	-	8.83	-	16.5	2.88	37.34	133.84
FIRST FLOOR	176.76	27.07	-	-	-	24.87	-	51.94	124.82
B.U.A. = 347.94 SQ.M.								89.28	258.66
TOTAL B.U.A. x 3 UNITS = 1043.82 SQ.M.								TOTAL FAR = SQ.M	
COVERAGE - 168.3 SQ.M.(excluding unstoried porch)									
TOTAL COVERAGE - 504.9 SQ.M.(excluding unstoried porch)									

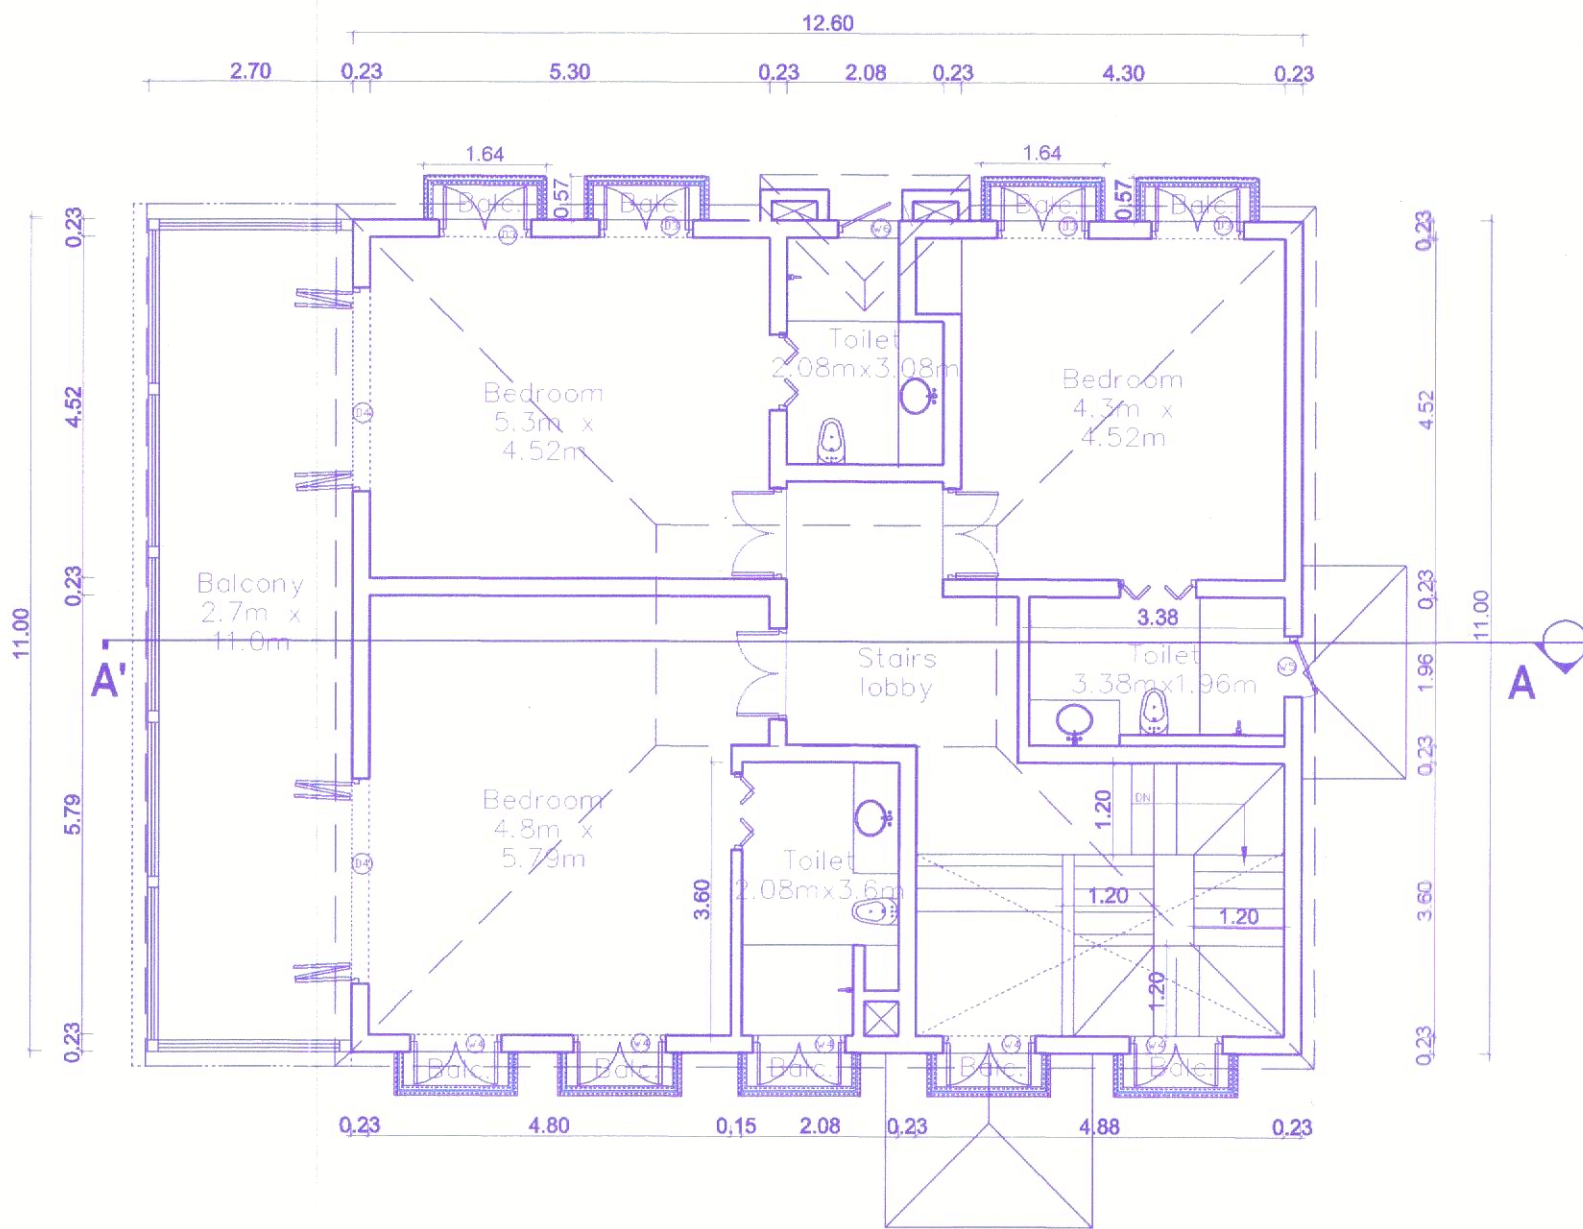


FIRST FLOOR PLAN

Scale:- 1:100

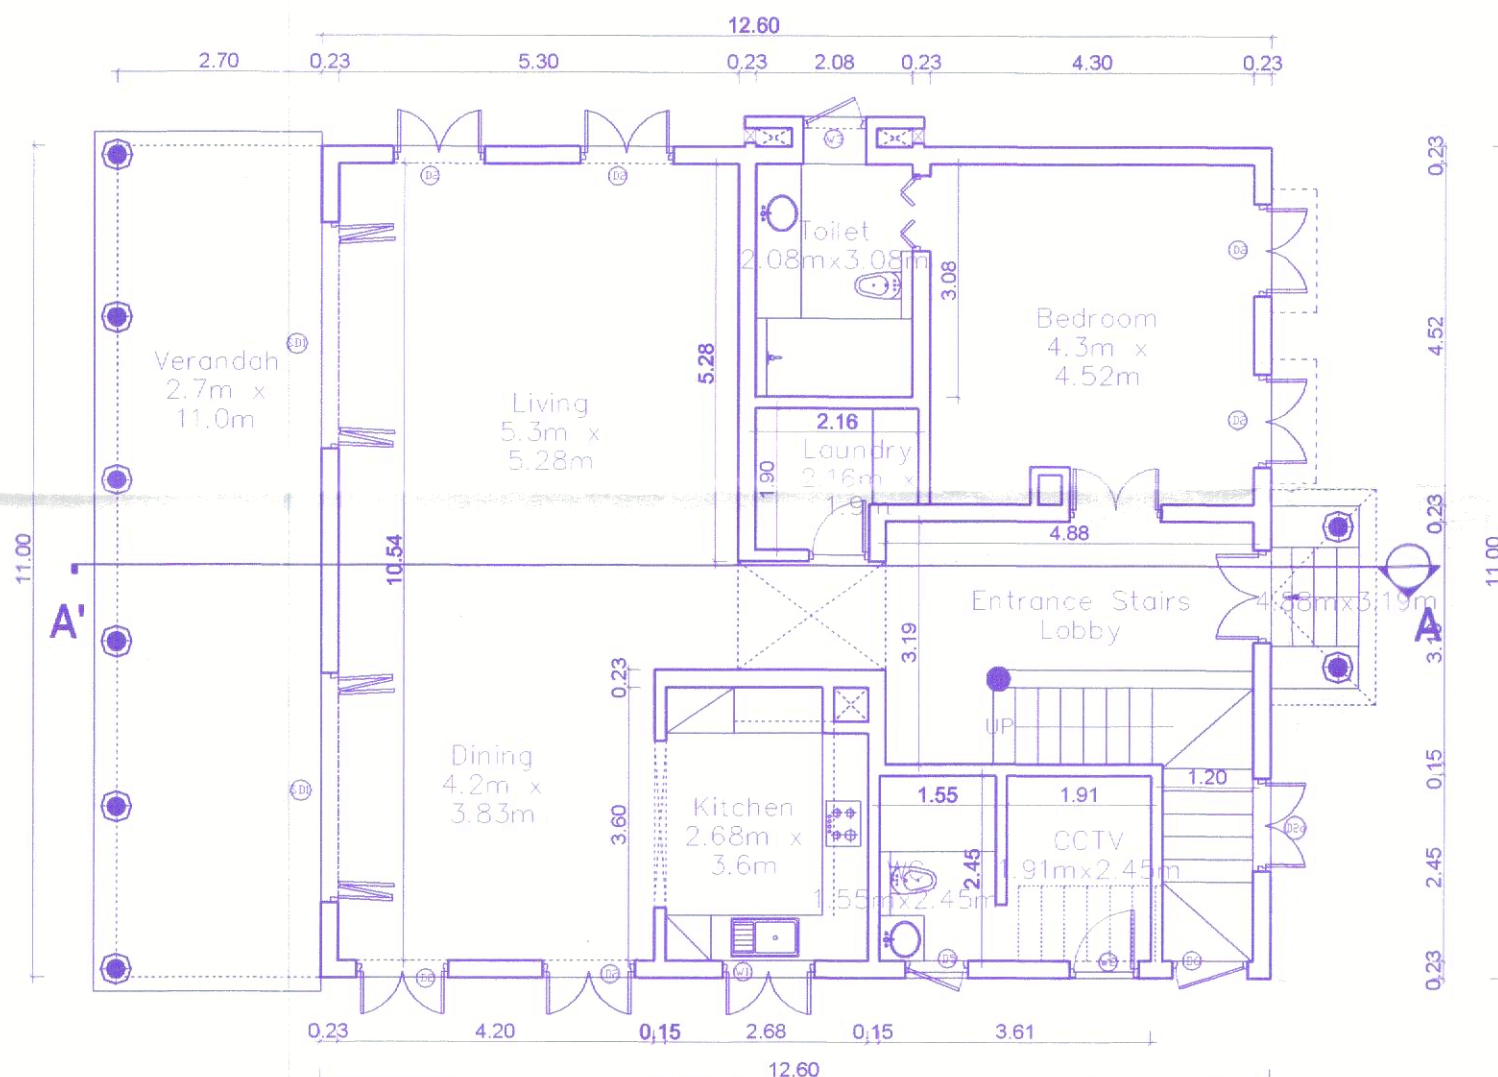


GROUND FLOOR PLAN

Scale:- 1:100

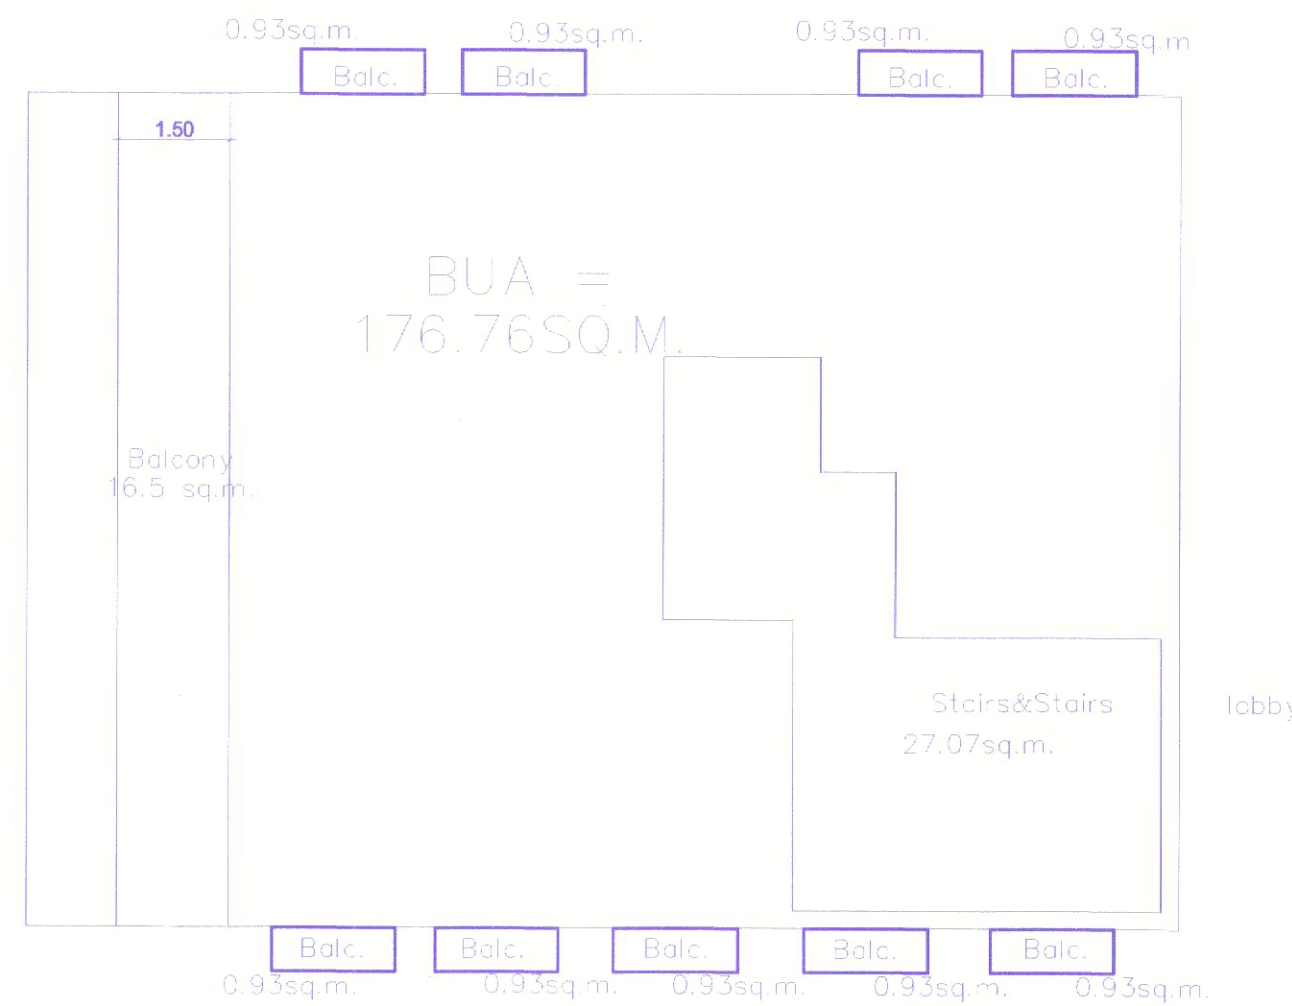

FR. FLR. AREA DIAGRAM

Scale:- 1:100

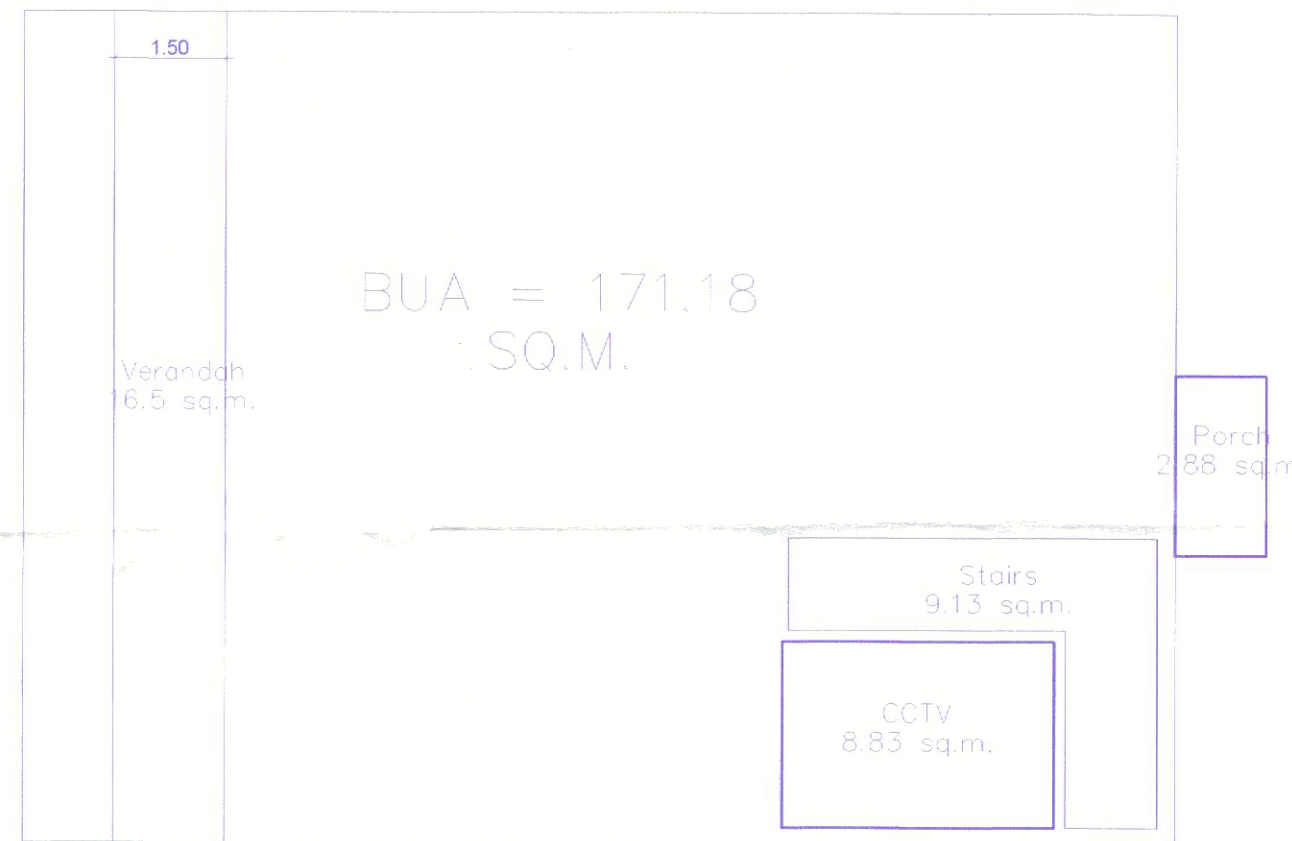

GR. FLR. AREA DIAGRAM

Scale:- 1:100

DOOR WINDOW SCHEDULE

S.NO.	TAG	SILL (MM)	LINTEL (MM)	ROUGH OPENING SIZE (MM)	QTY.	IND.
1	D1	00	3000	1225 X3000	1	
2	D2	00	2650	1225 X2650	6	
3	D2a	00	2650	1225 X2650	1	
4	D3	00	2400	1225 X2400	4	
5	D3a	00	2400	1225 X2400	1	
6	D4	00	2400	1975 X2400	2	
7	D5	00	2400	900 X2400	1	
8	D6	00	2400	1000 X2400	1	
9	SD1	00	2650	3000 X2650	2	
10	W1	1075	2650	1225 X1575	1	
11	W2	1200	2400	1000 X1200	1	
12	W3	600	2650	830X2650	1	
13	W4	900	2400	1225X1500	5	
14	W5	1175	2400	1225 Ø	1	
15	W6	900	2400	830X1500	1	

PROJECT:

PROPOSED CONSTRUCTION OF RESIDENTIAL UNITS ALONGWITH POOL & BOUNDARY WALL ON PROPERTY BEARING SY. NO. 69/7 OF VERLA VILLAGE, SITUATED AT VERLA, CANCA, BARDEZ TALUKA, GOA. FOR- MS. ANISHA MARIA ELLORA FREITAS POA HOLDER FOR MR. NORMAN F. FREITES & MRS. CECILLIA M. FREITAS

SUBMISSION DRAWING

SHEET NO. 2

OWNER'S SIGN

CONSULTANT SIGN

Approved with condition vide

L. No.:

Dy. Town Planner
Town & Country Planning Dept
vt. of Goa, Mapusa

Approved

Subject to the conditions also
for the construction since
No. 11/VCF/Contd. Lic No. 2/23-24/146
Dated 3/5/23

Secretary

