



AREA CALCULATION FOR BLOCK A - FIRST FLOOR	
1	1.50 X 10.29 = 15.43
2	1.50 X 10.29 = 15.43
TOTAL	150.00

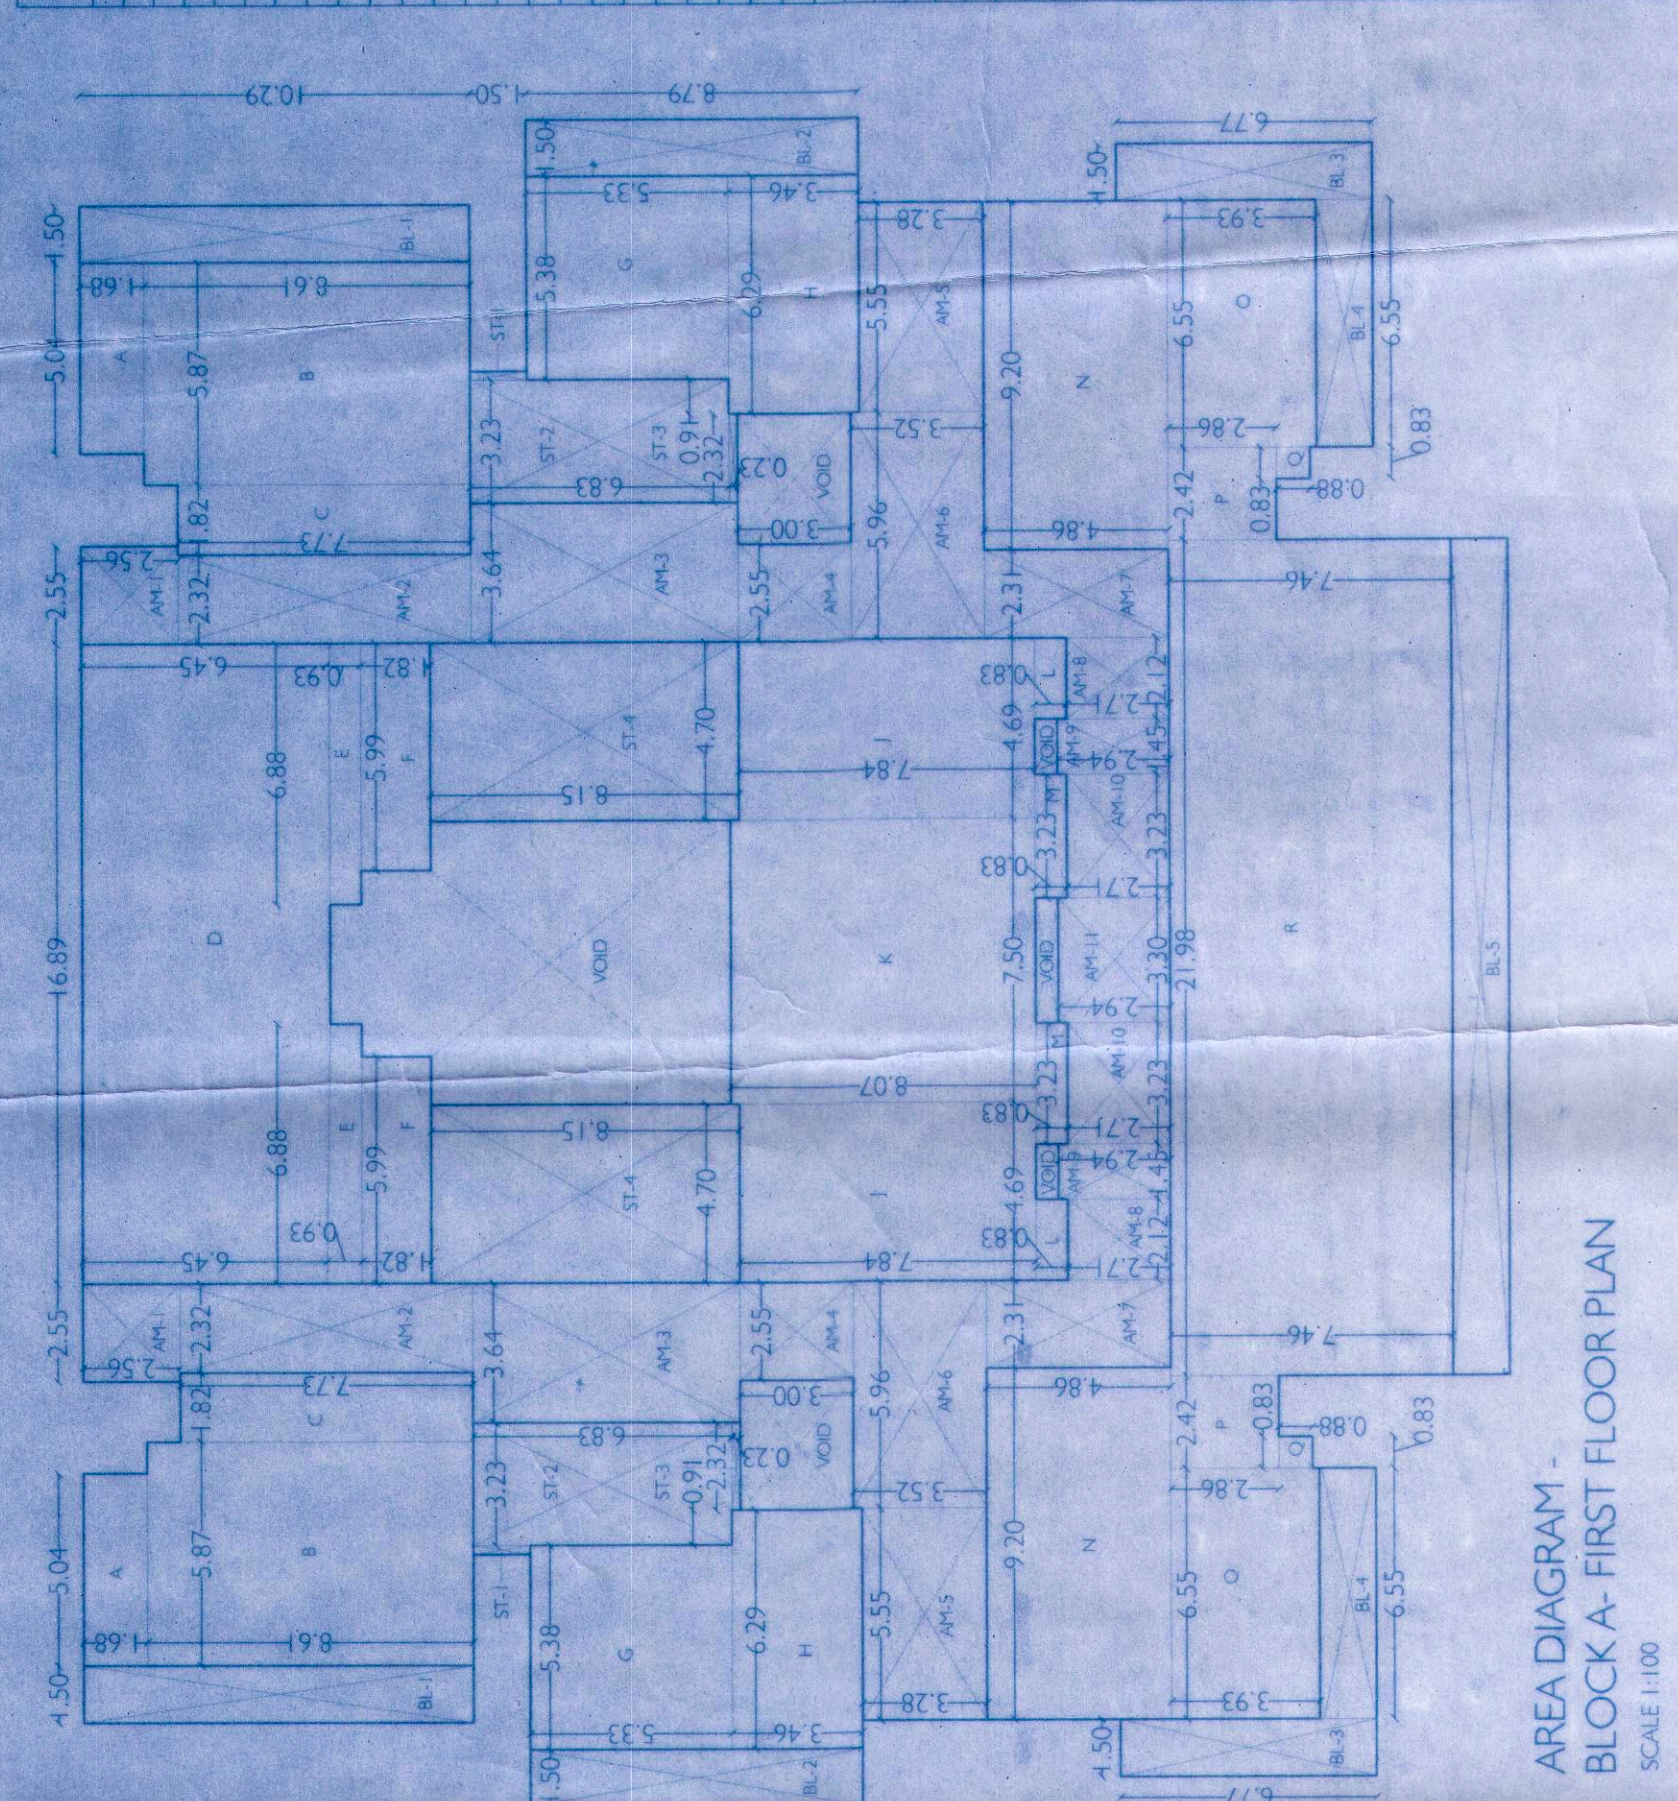


AREA DIAGRAM - BLOCK A - FIRST FLOOR PLAN
SCALE 1:100

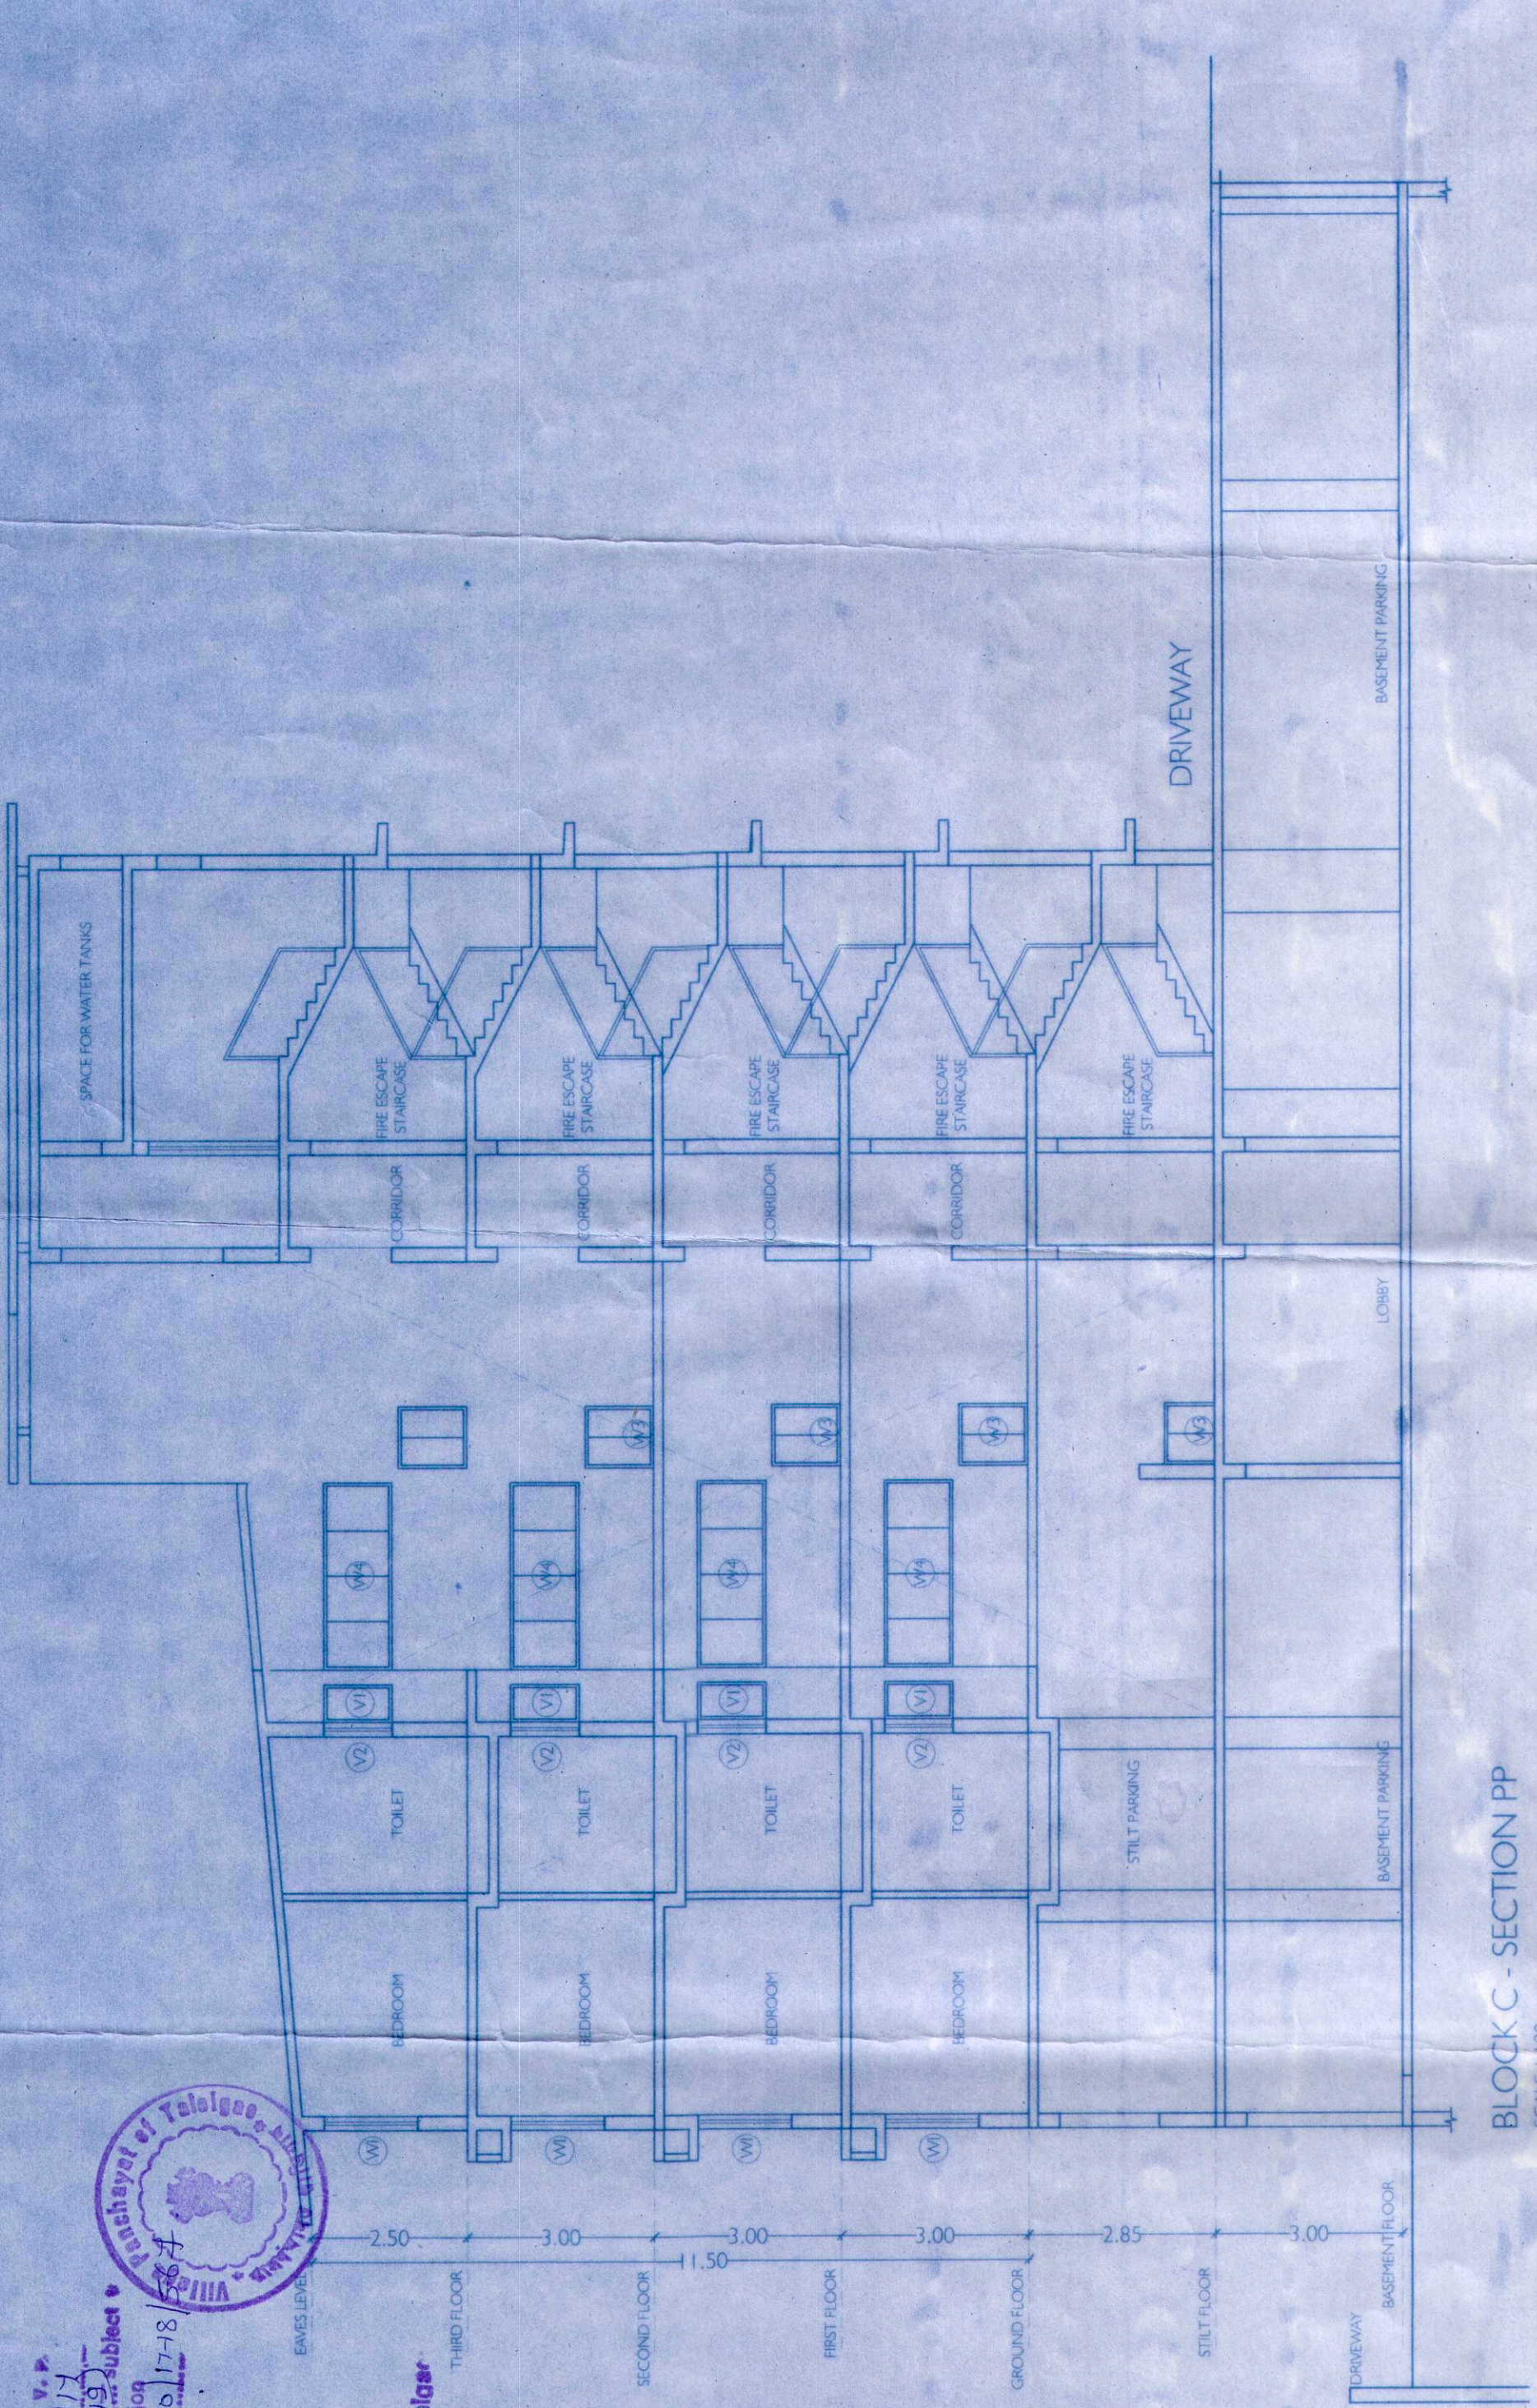


BLOCK B - ROOF PLAN
SCALE 1:100

Stamp and signature of the architect, Raju Shankar, dated 15/04/2017. The stamp includes the text 'Raju Shankar' and '15/04/2017'.

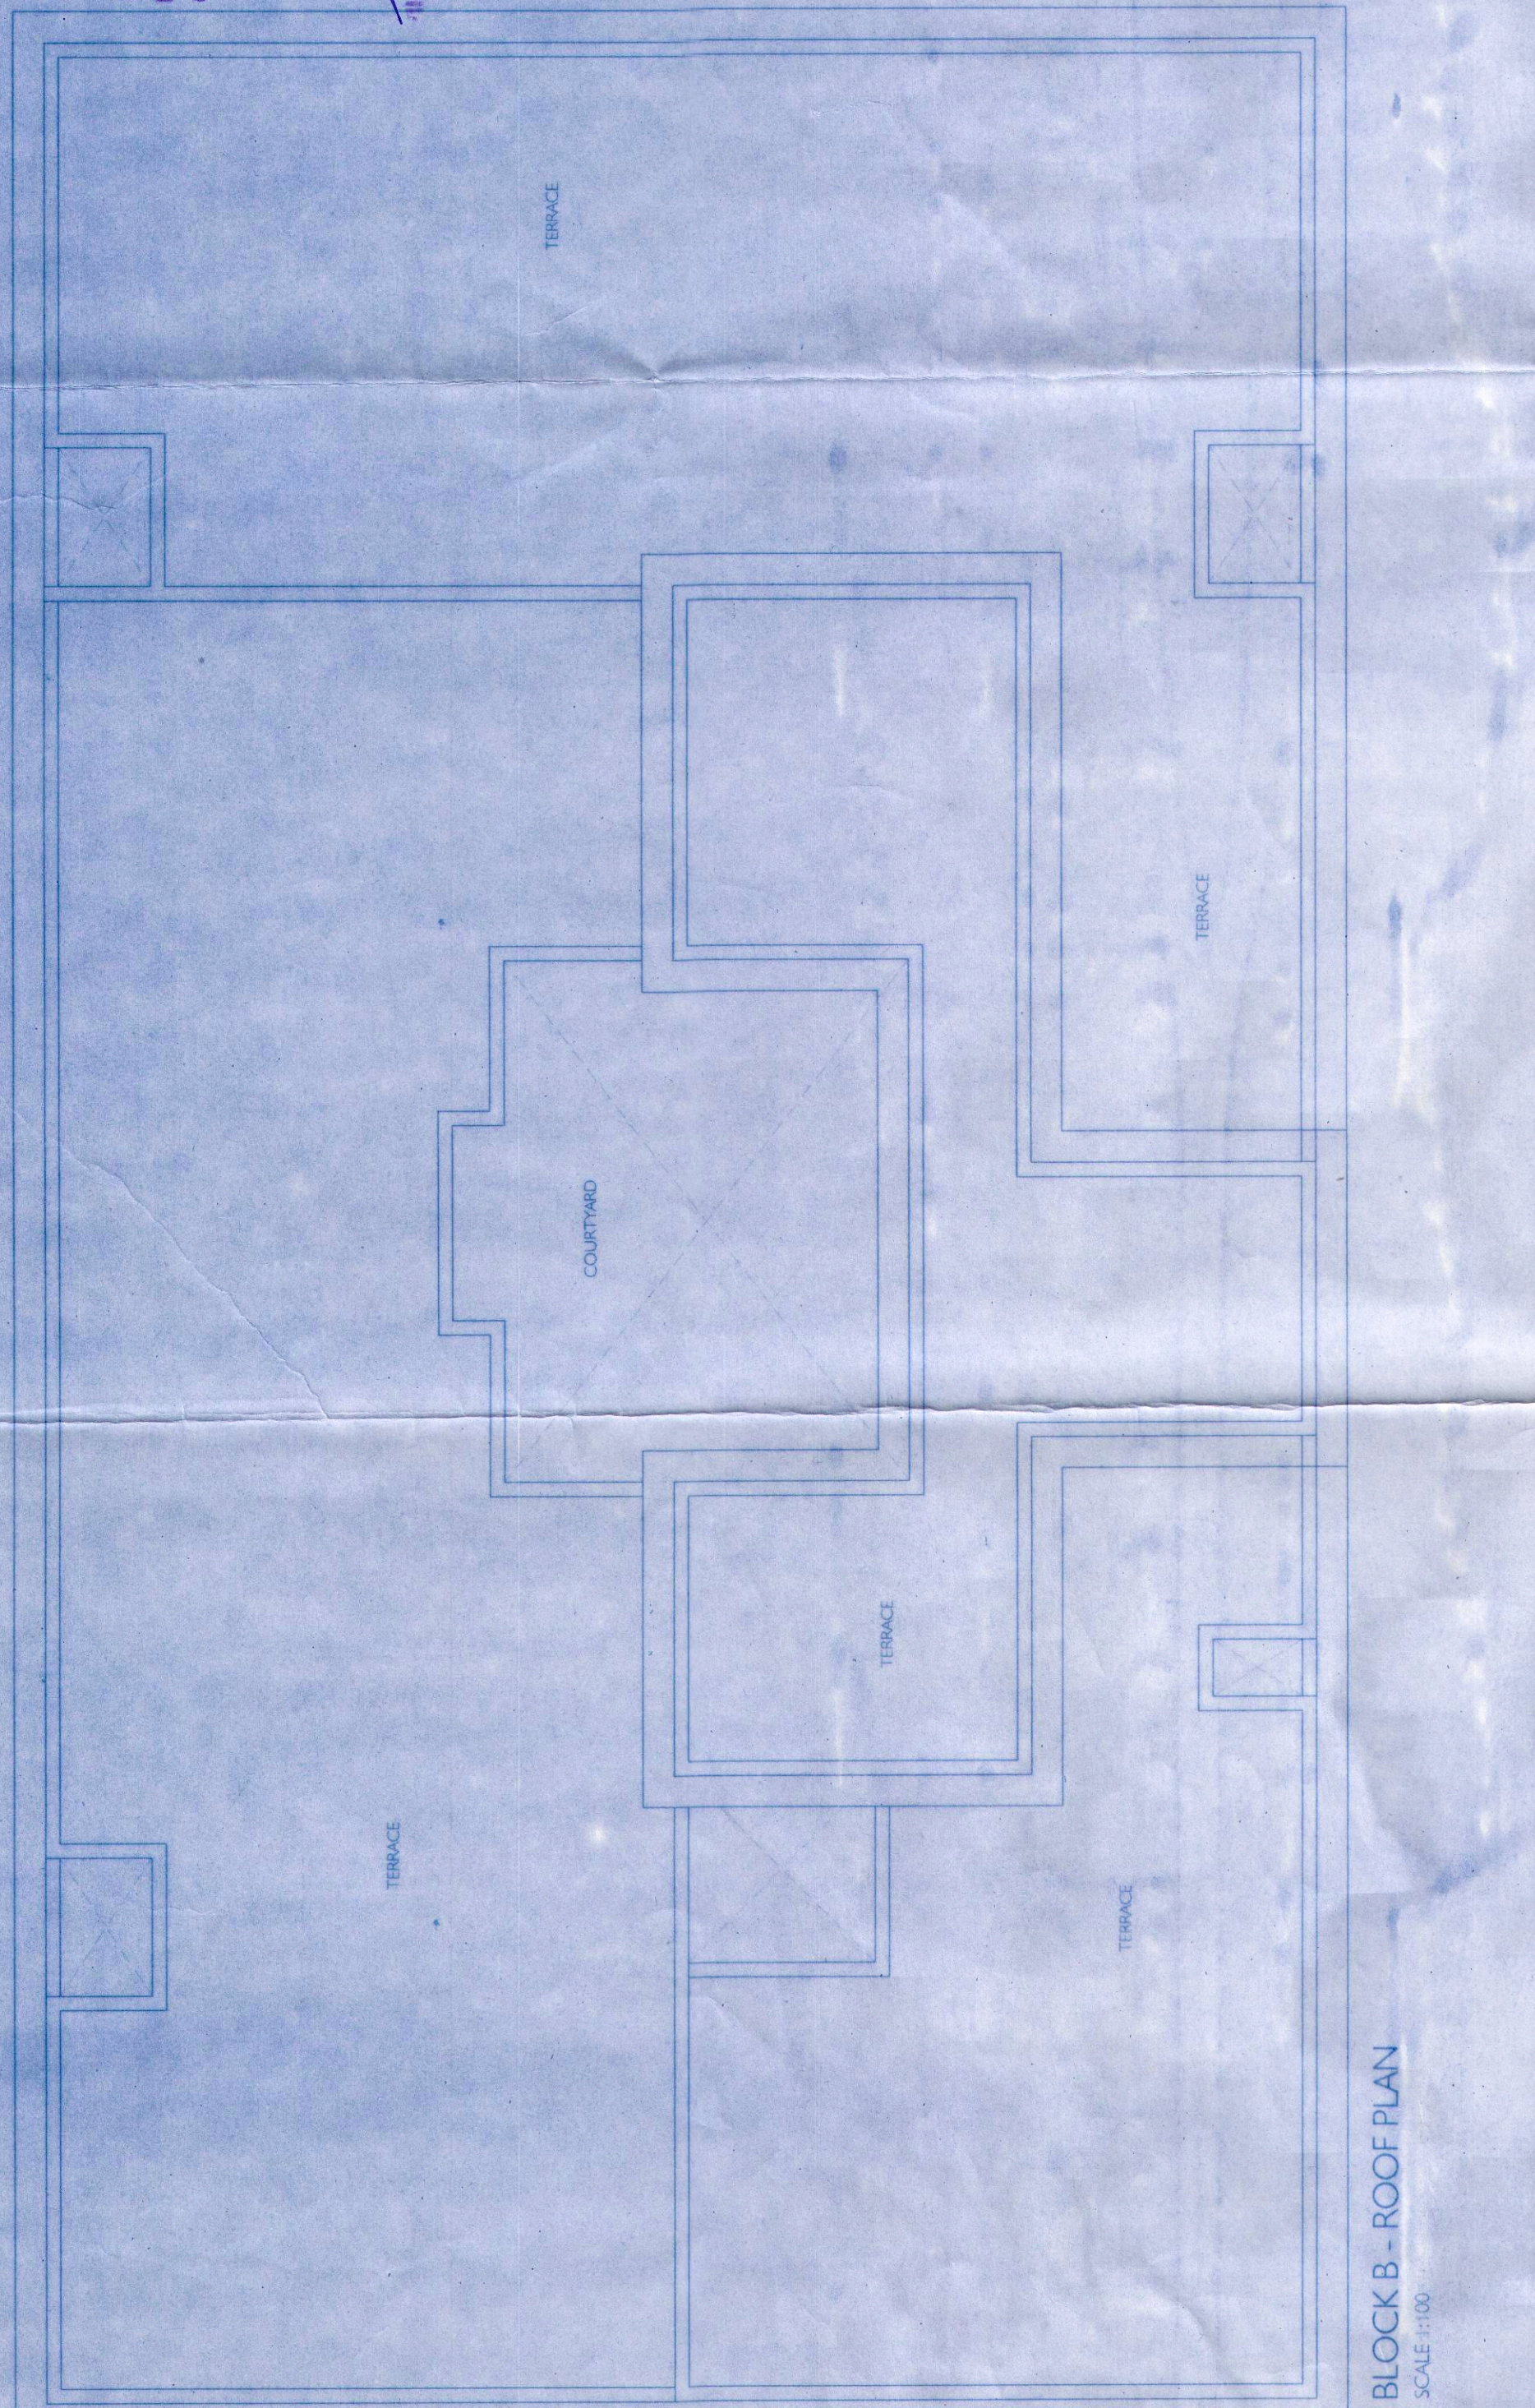


BLOCK C - SECTION PP
SCALE 1:100

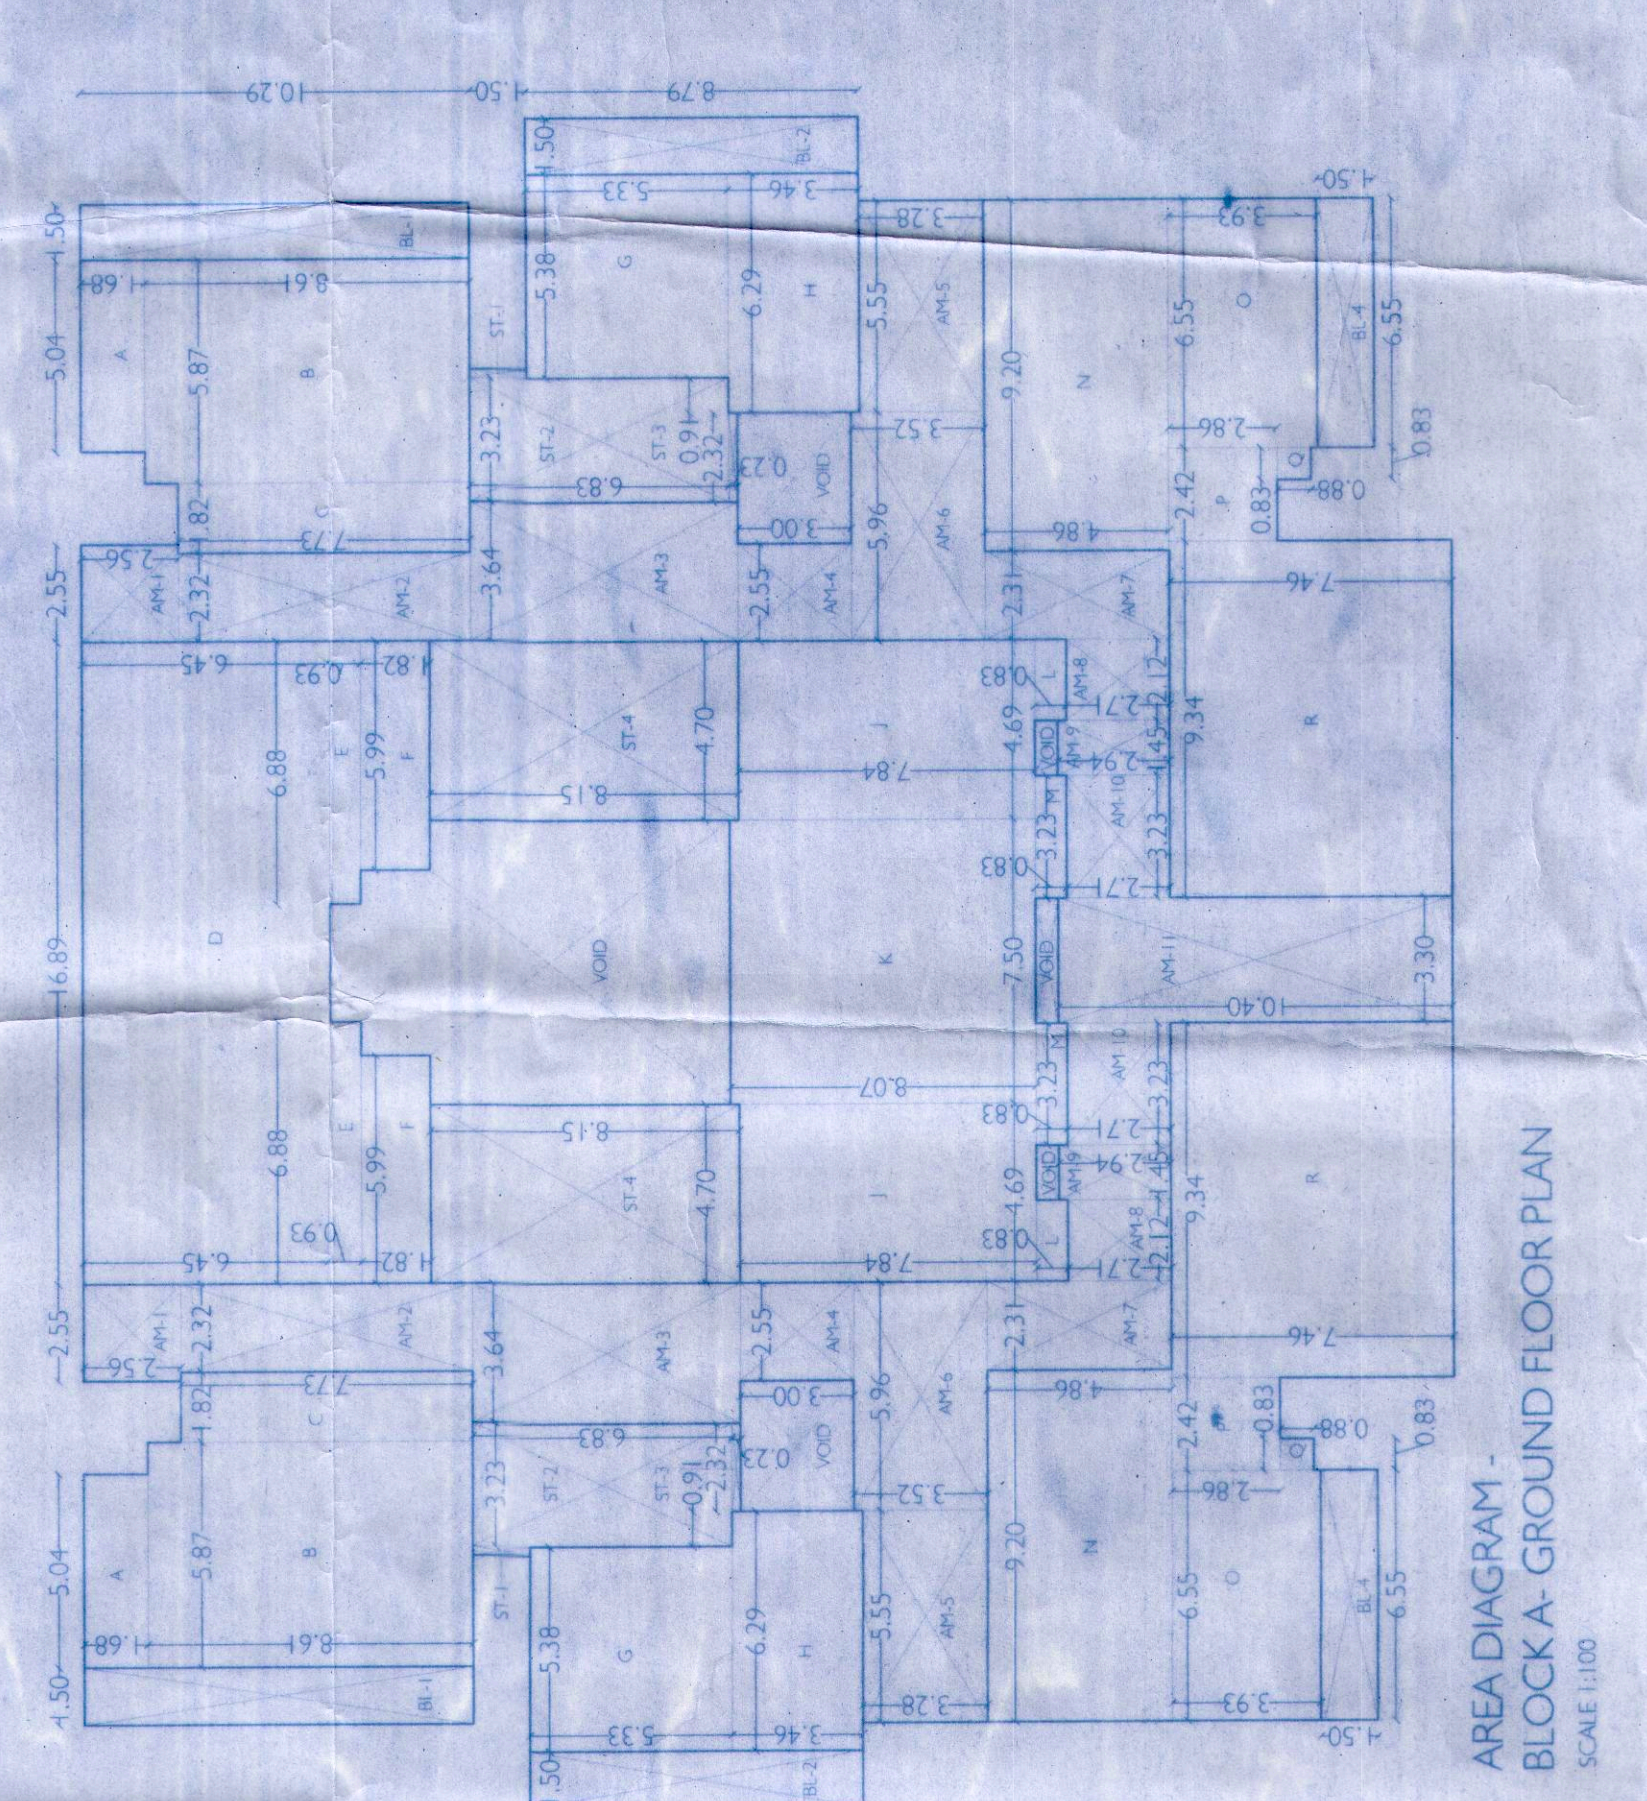


AREA DIAGRAM - BLOCK A - GROUND FLOOR PLAN
SCALE 1:100




BLOCK C - ROOF PLAN
SCALE 1:100

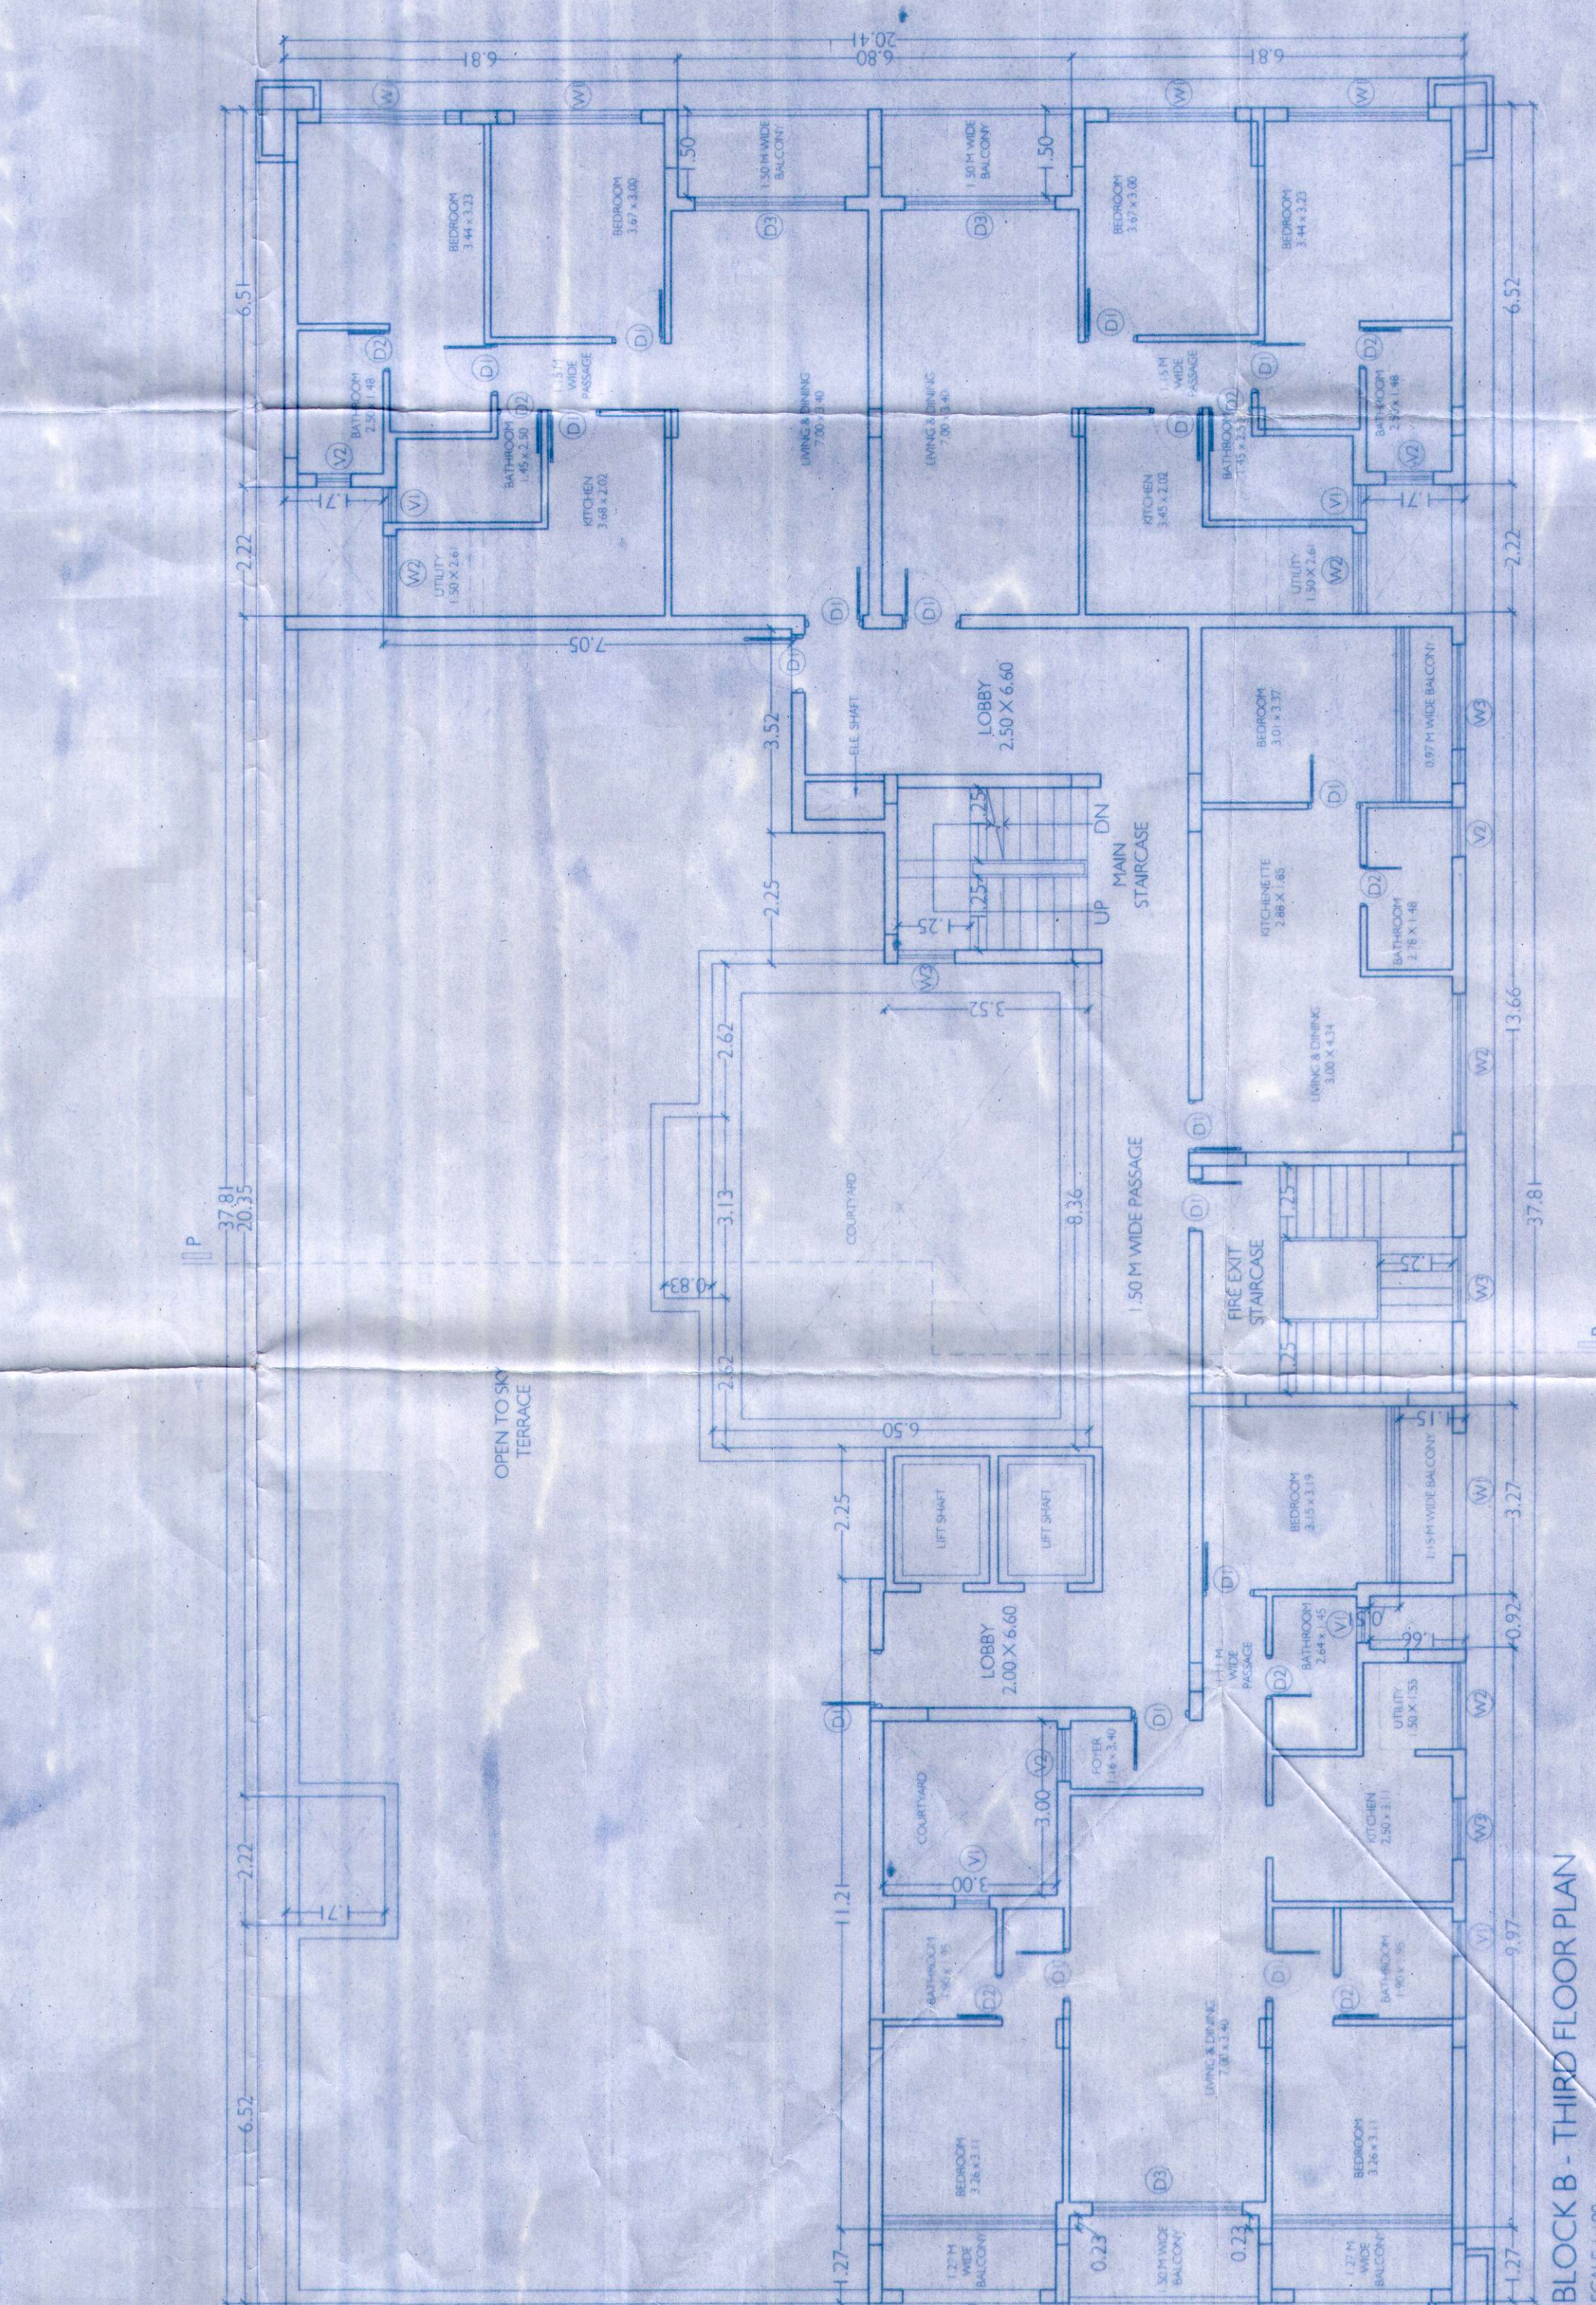

BLOCK B - THIRD FLOOR PLAN
SCALE 1:100

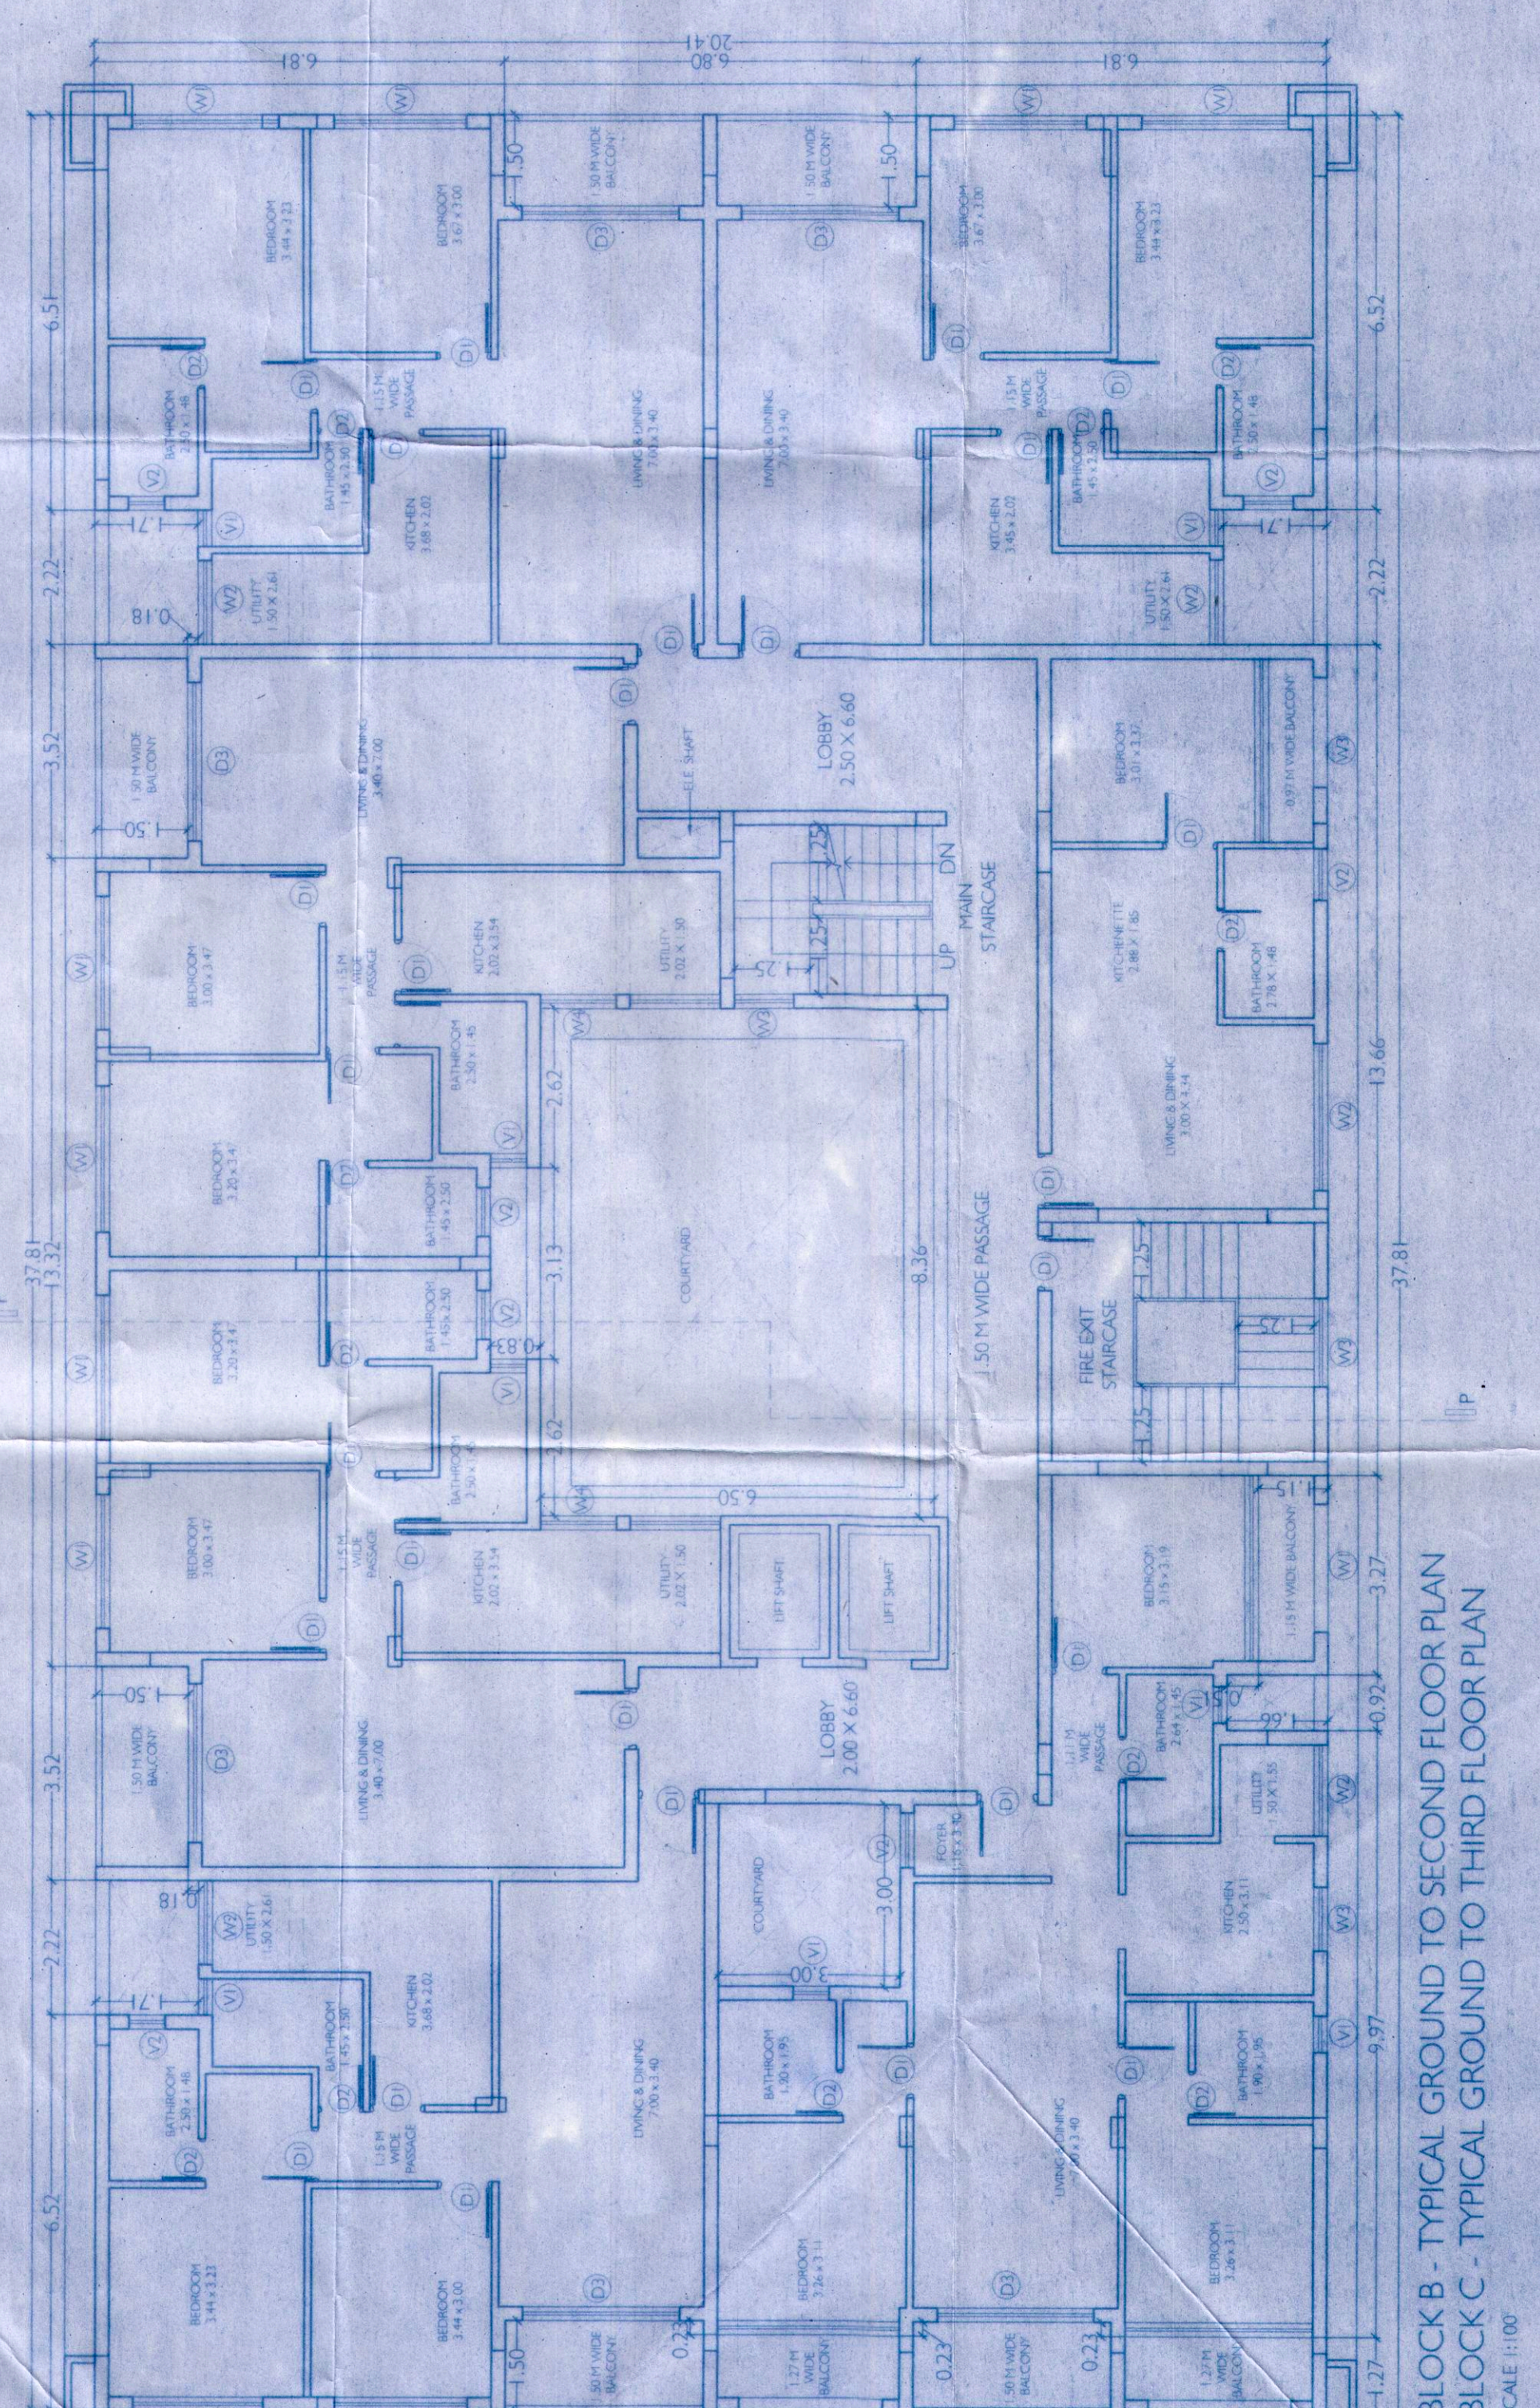

BLOCK B - TYPICAL GROUND TO SECOND FLOOR PLAN
SCALE 1:100

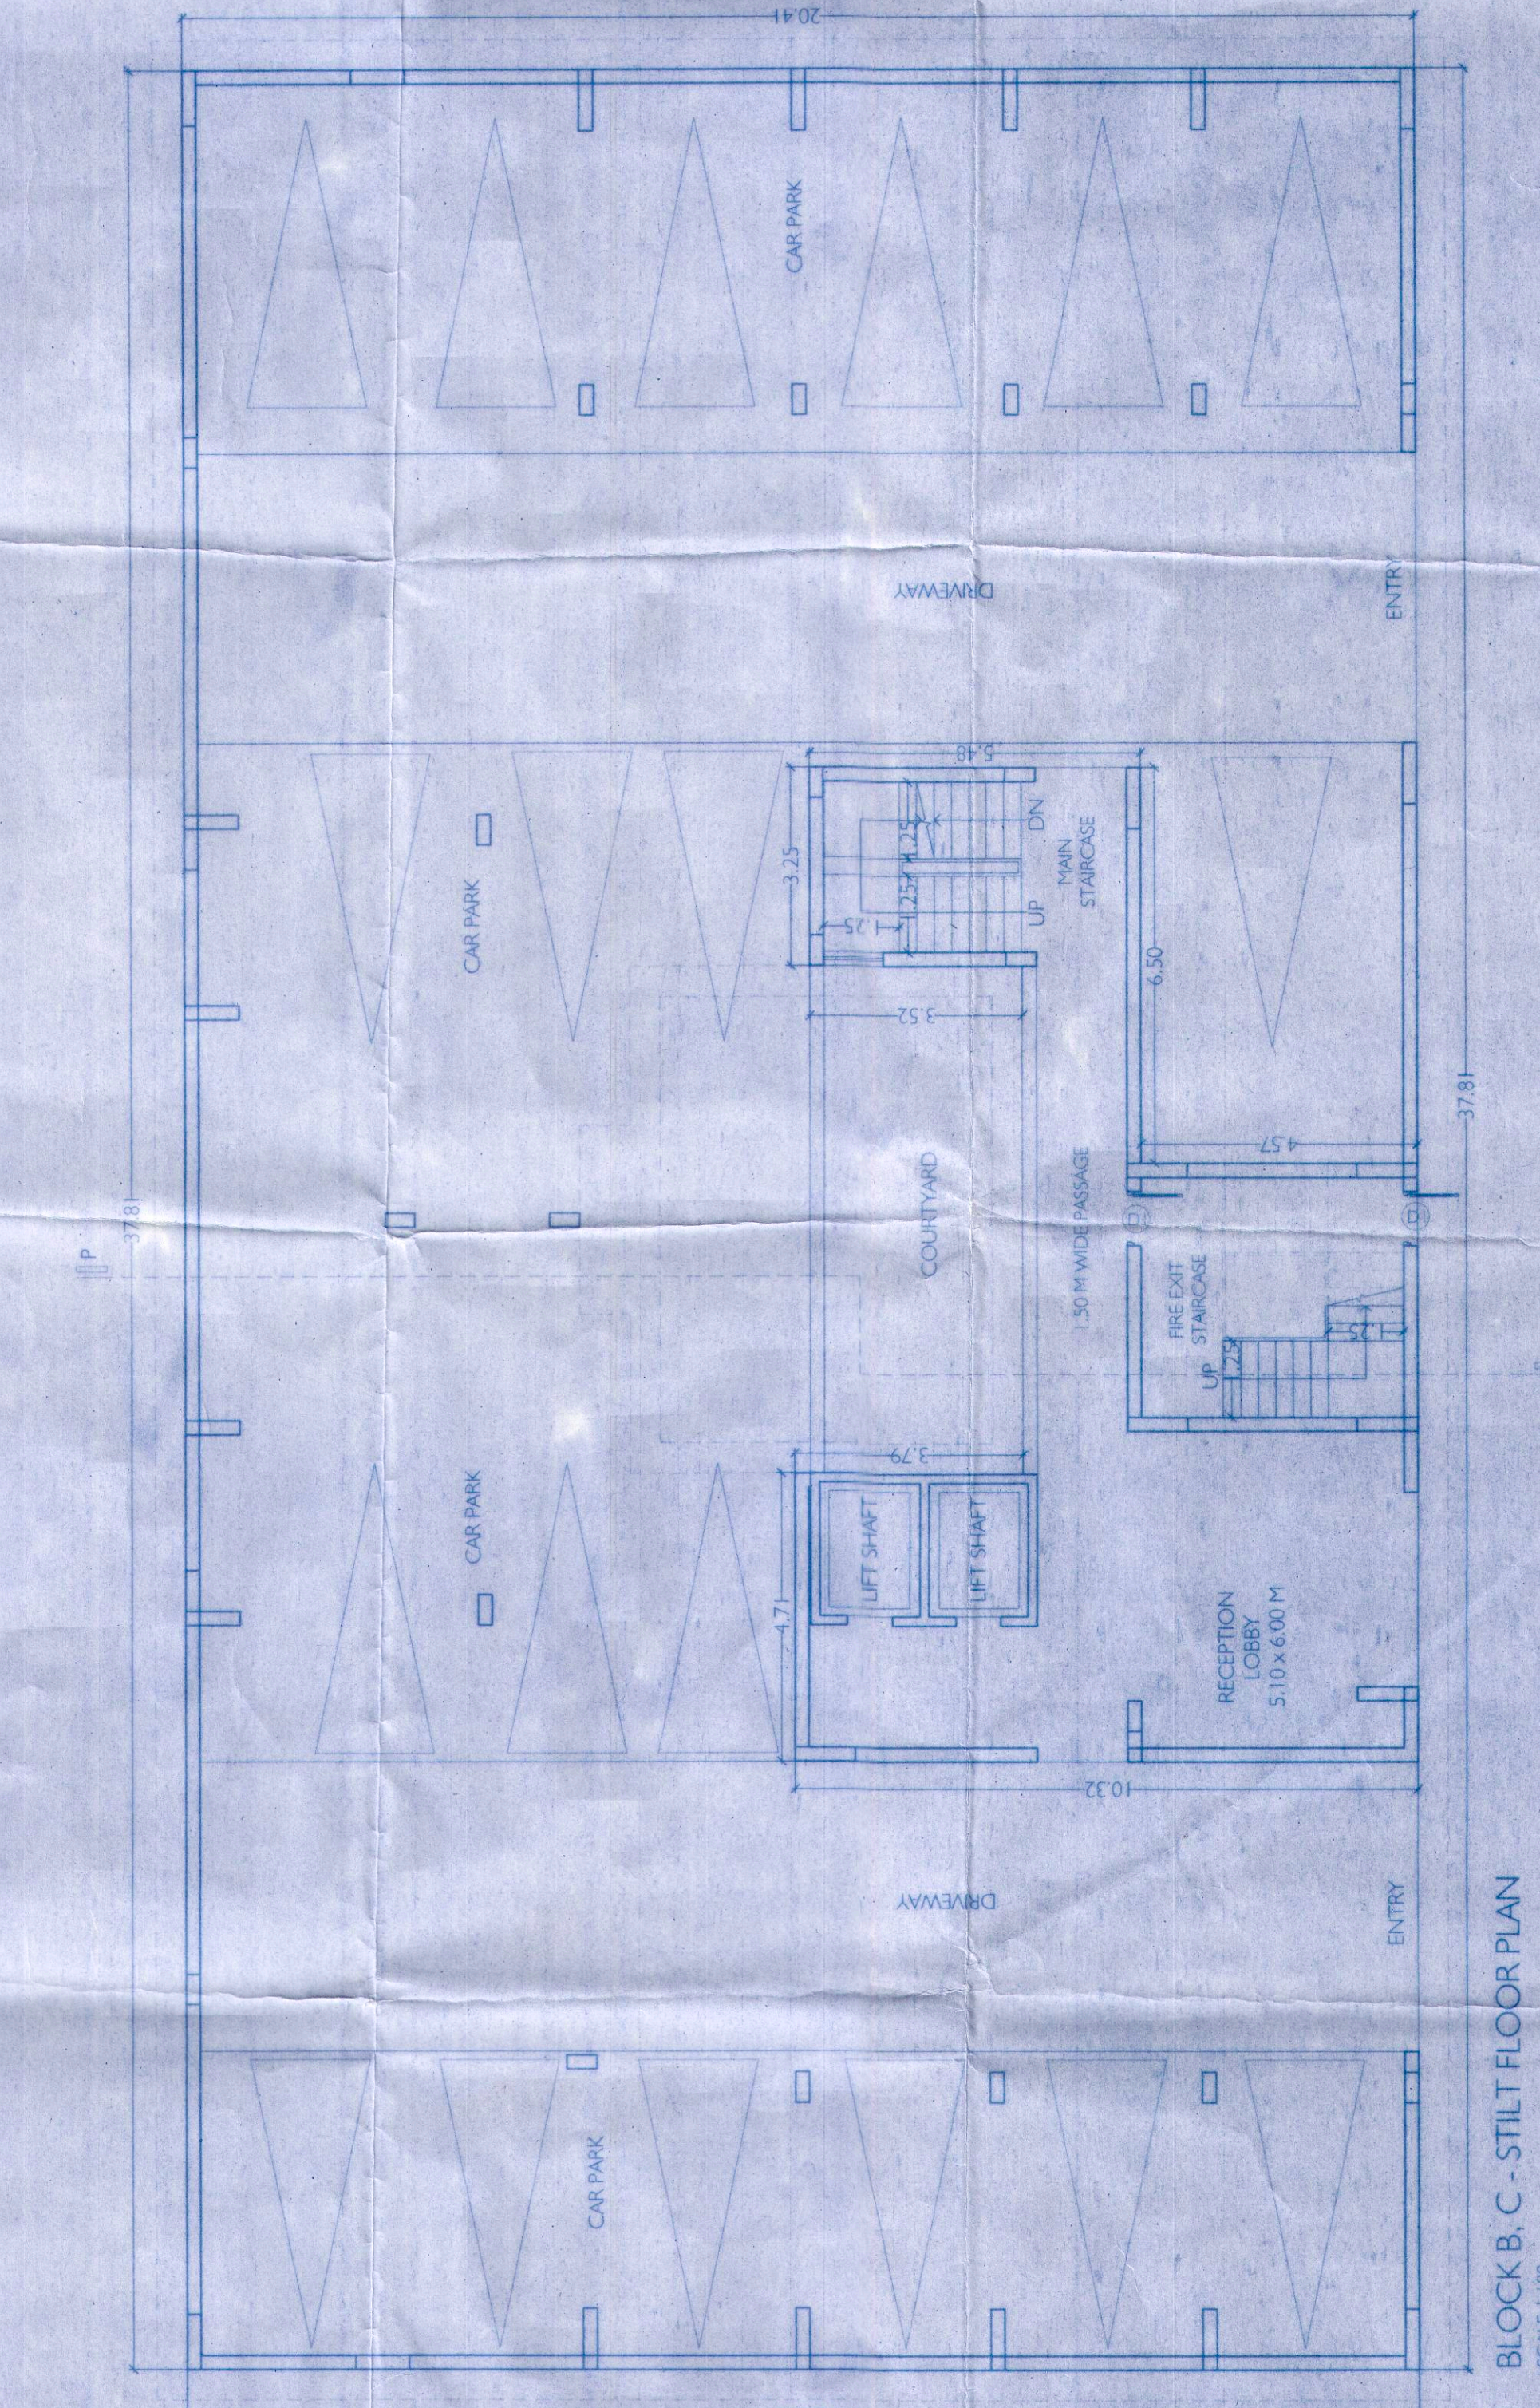

BLOCK B - C - STILL FLOOR PLAN
SCALE 1:100

GENERAL NOTES:
1. DO NOT SCALE THIS DRAWING.
2. ALL DIMENSIONS ARE IN METERS UNLESS OTHERWISE SPECIFIED.
3. ALL DIMENSIONS ARE IN METERS UNLESS OTHERWISE SPECIFIED.

PROPOSED RESIDENTIAL AND COMMERCIAL DEVELOPMENT IN PLOT BEARING SURVEY NO. 2744 SITUATED AT VILAGE TALIGAO, TISWADI, GOA.

DATE	REVISION	BY	DATE
15/04/2017	01	RAJU SHANKAR	15/04/2017

LANDSCAPE DEVELOPER
RJA HOLCAR PAPER ADVISORIAL

OWNER'S SIGNATURE

ARCHITECT'S SIGNATURE

APPROVED FROM PLANNING AUTHORITY
SUBJECT TO CONDITIONS GIVEN
DATE: 15/04/2017
BY: RAJU SHANKAR

RAJU D. KAMAT SHANKARWALKER
GOA REG. NO. 6486/0819
TGP REG. NO. AR005/2010

RAJU SHANKAR