

GENERAL NOTES:

1. These drawings are copyright and property of the architect and shall not be handed over to a third party or used for any other purpose other than for which it is handed.
2. All dimensions are in meter and should be counter checked on the site prior to commencement of the work.
3. Written dimension should be followed and shall not be scaled.
4. Any changes shall require prior confirmation of the architect.
5. Any changes, discrepancies, mistakes etc. to be brought to the notice of the architect well before the execution of the work.
6. These drawings should be read in conjunction with r.c.c. drawings & other architectural details.

While every attempt has been made in the preparation of this drawing to avoid mistakes, the maker cannot guarantee against human error. The contractor on the job must check all the dimensions and other details & be responsible for the same.

SAVIO FERNANDES
Design Studio
ARCHITECTURE & INTERIOR DESIGN


SH-11, Hyacinth Apts Opp KTC, Madel Margao Goa 403602
 Phone: +91-9823556767,
 Email: architect.savio@gmail.com

ARCHITECT'S SIGNATURE


SAVIO FERNANDES
 REG. NO. ARGO113/2011

PURPOSE OF RELEASE	
STAGE: SUBMISSION DRAWINGS	Current Revision: R0
DIRECTION: Drawing No: SD-6	Issue Date: Last saved Date
Start Date:	Project Code: MOH-NUV
Bldg/Bldg Block:	Floor:
FLOOR & ROOF PLAN, SECTION, ELEVATION	
Project Name: PROPOSED COMMERCIAL CUM RESIDENTIAL BUILDING, VILLAS AND SWIMMING POOL ON PLOT BEARING SURVEY NO. 2208 & 10 OF NUVEM VILLAGE OF SALCETE TALUKA, MARGAO, GOA FOR MR. MOHAMMED HANE	
File path:	


02/22/2022
 08:23
 02/22/2022
 08:23
 02/22/2022
 08:23

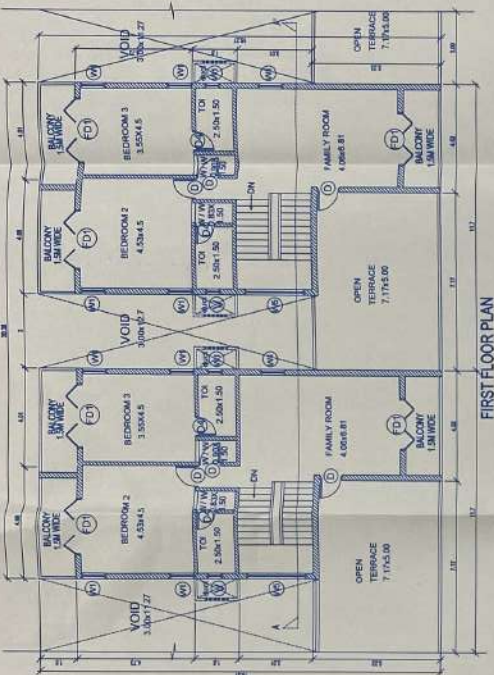


FIRST FLOOR PLAN
 1:100

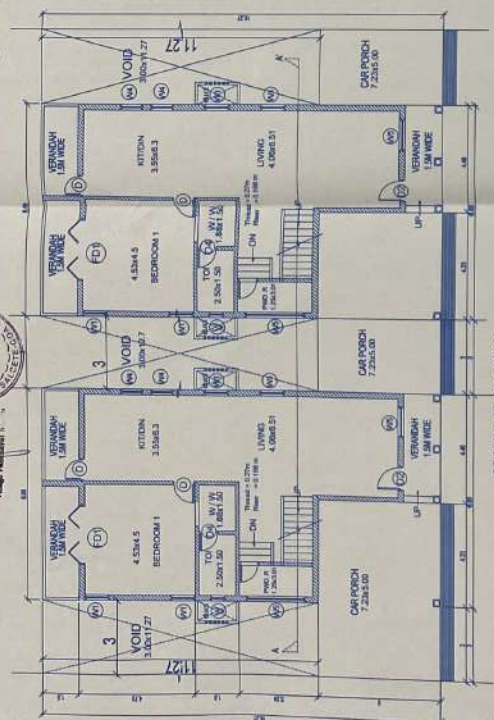


GROUND FLOOR PLAN
 1:100

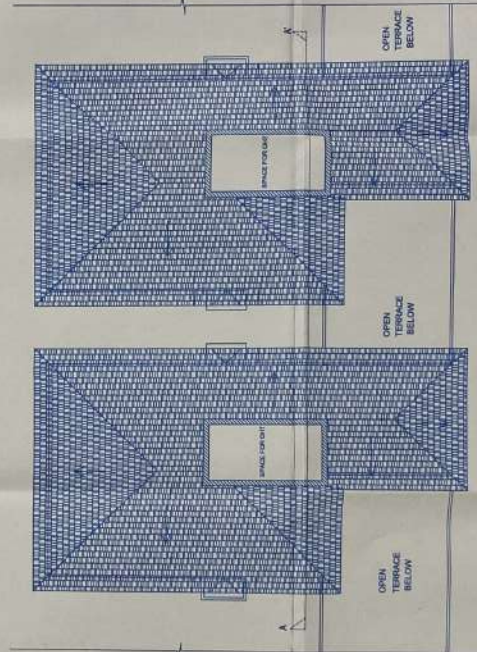

ROOF PLAN
 1:100

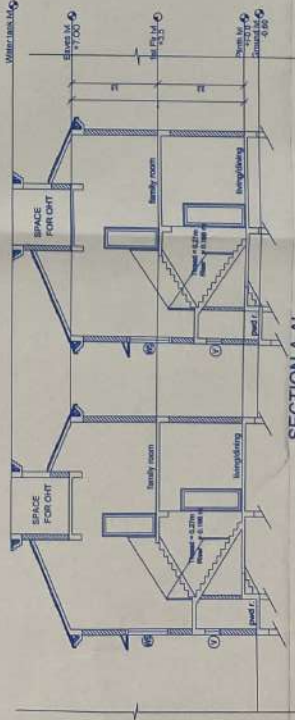


SECTION A-A'

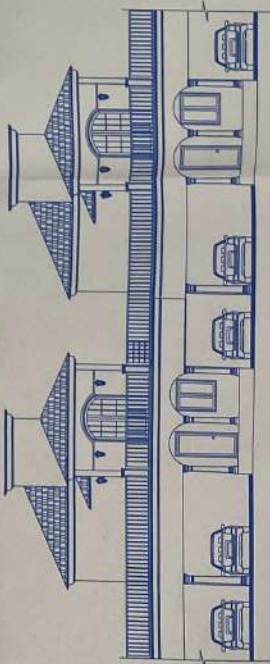


FRONT ELEVATION

PROPOSED 45.0 M WIDE ROAD

 

(*) Ref. no. 2445F SPW/AND XIV/NEA/ST/000001 2011-01-01

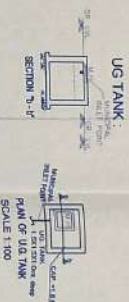

20	TOTAL F.M.N. USED
----	-------------------

Block A

REVIEW OF THE JUDICIARY

SH-11, Hyacinth Apts, Opp KTC, Madel, Margao, Goa 403602

Email: architect.savio@gmail.com

2

Start Date:	Issue Date:	Last saved Date:
-------------	-------------	------------------

PROPOSED COMMERCIAL CUM RESIDENTIAL BUILDING VILLAGE AND SURROUNDING


MARGAO, GOA FOR MR. MOHAMMED HANIF

File path:


BLOCK A



SH-11, Hyacinth Apts. Opp KTC, Model Margao Goa 403602
 Project Name: SH-11, Hyacinth Apts. Opp KTC, Model Margao Goa 403602
 Project Location: SH-11, Hyacinth Apts. Opp KTC, Model Margao Goa 403602
 Project Status: Approved for Construction

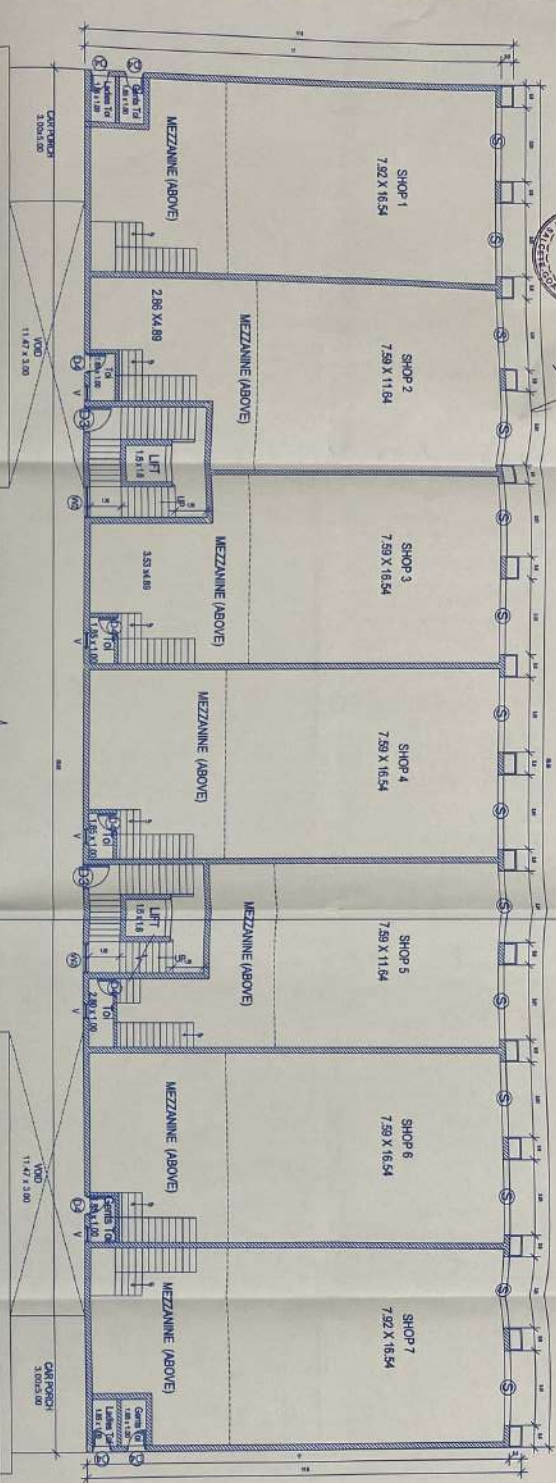

GROUND FLOOR PLAN SCALE :- 1:100

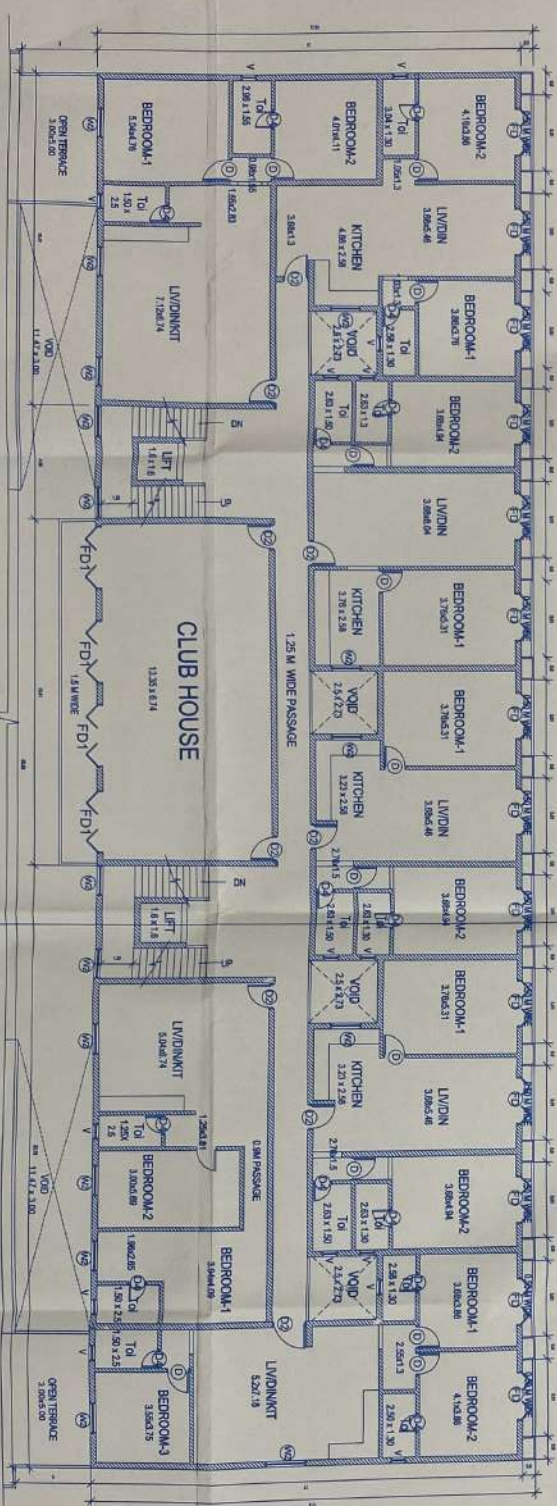

FIRST FLOOR PLAN SCALE :- 1:100

SCHEDULE OF OPENINGS	
TYPE	SIZE
D	0.9 X 2.50
D2	1.00 X 2.50
D3	1.25 X 2.50
D4	0.75 X 2.50
S	3.14 X 3.5
V	0.80 X 1.00
W1	1.00 X 1.8
W2	1.20 X 1.8
W3	1.6 X 1.8
W4	0.9 X 1.8
W5	1.25 X 2.6
FD	2.10 X 2.7
FD1	2.5 X 2.7

SAVIO FERNANDES
 Design Studio
 ARCHITECTURE & INTERIOR DESIGN
 SH-11, Hyacinth Apts. Opp KTC, Model Margao Goa 403602
 Phone: +91-9823556767
 Email: architd savio@gmail.com

OWNER'S SIGNATURE
 SAVIO FERNANDES
 REG. NO. A/2015/2011

PURPOSE OF RELEASE	
STAGE:	SUBMISSION DRAWINGS
DIRECTION:	Drawing No: SD-4
	Current Revision: R0
Start Date:	Issue Date:
	Last saved Date:

Project Code:	MOH-NUV
Project Name:	PROPOSED COMMERCIAL, CLUB RESIDENTIAL BUILDING, VILLAS AND SWIMMING POOL ON PLOT BEARING SURVEY NO. 2209 & 10 OF NUVEM VILLAGE OF SALCETE TALUKA, MARGAO, GOA FOR MR. MOHAMMED HANIF

File path:
 This drawing is the sole property of ARCHITECT SAVIO FERNANDES. IT'S USE FOR ANY PURPOSE OTHER THAN THAT FOR WHICH IT'S TO BE DONE ONLY AFTER PRIOR APPROVAL.