


DOOR AND WINDOW SCHEDULE			
NO.	NAME	MEASUREMENT	REMARKS
1	D1	1500x2100	DOOR
2	D2	1500x2100	DOOR
3	D3	1500x2100	DOOR
100	D100	1500x2100	DOOR

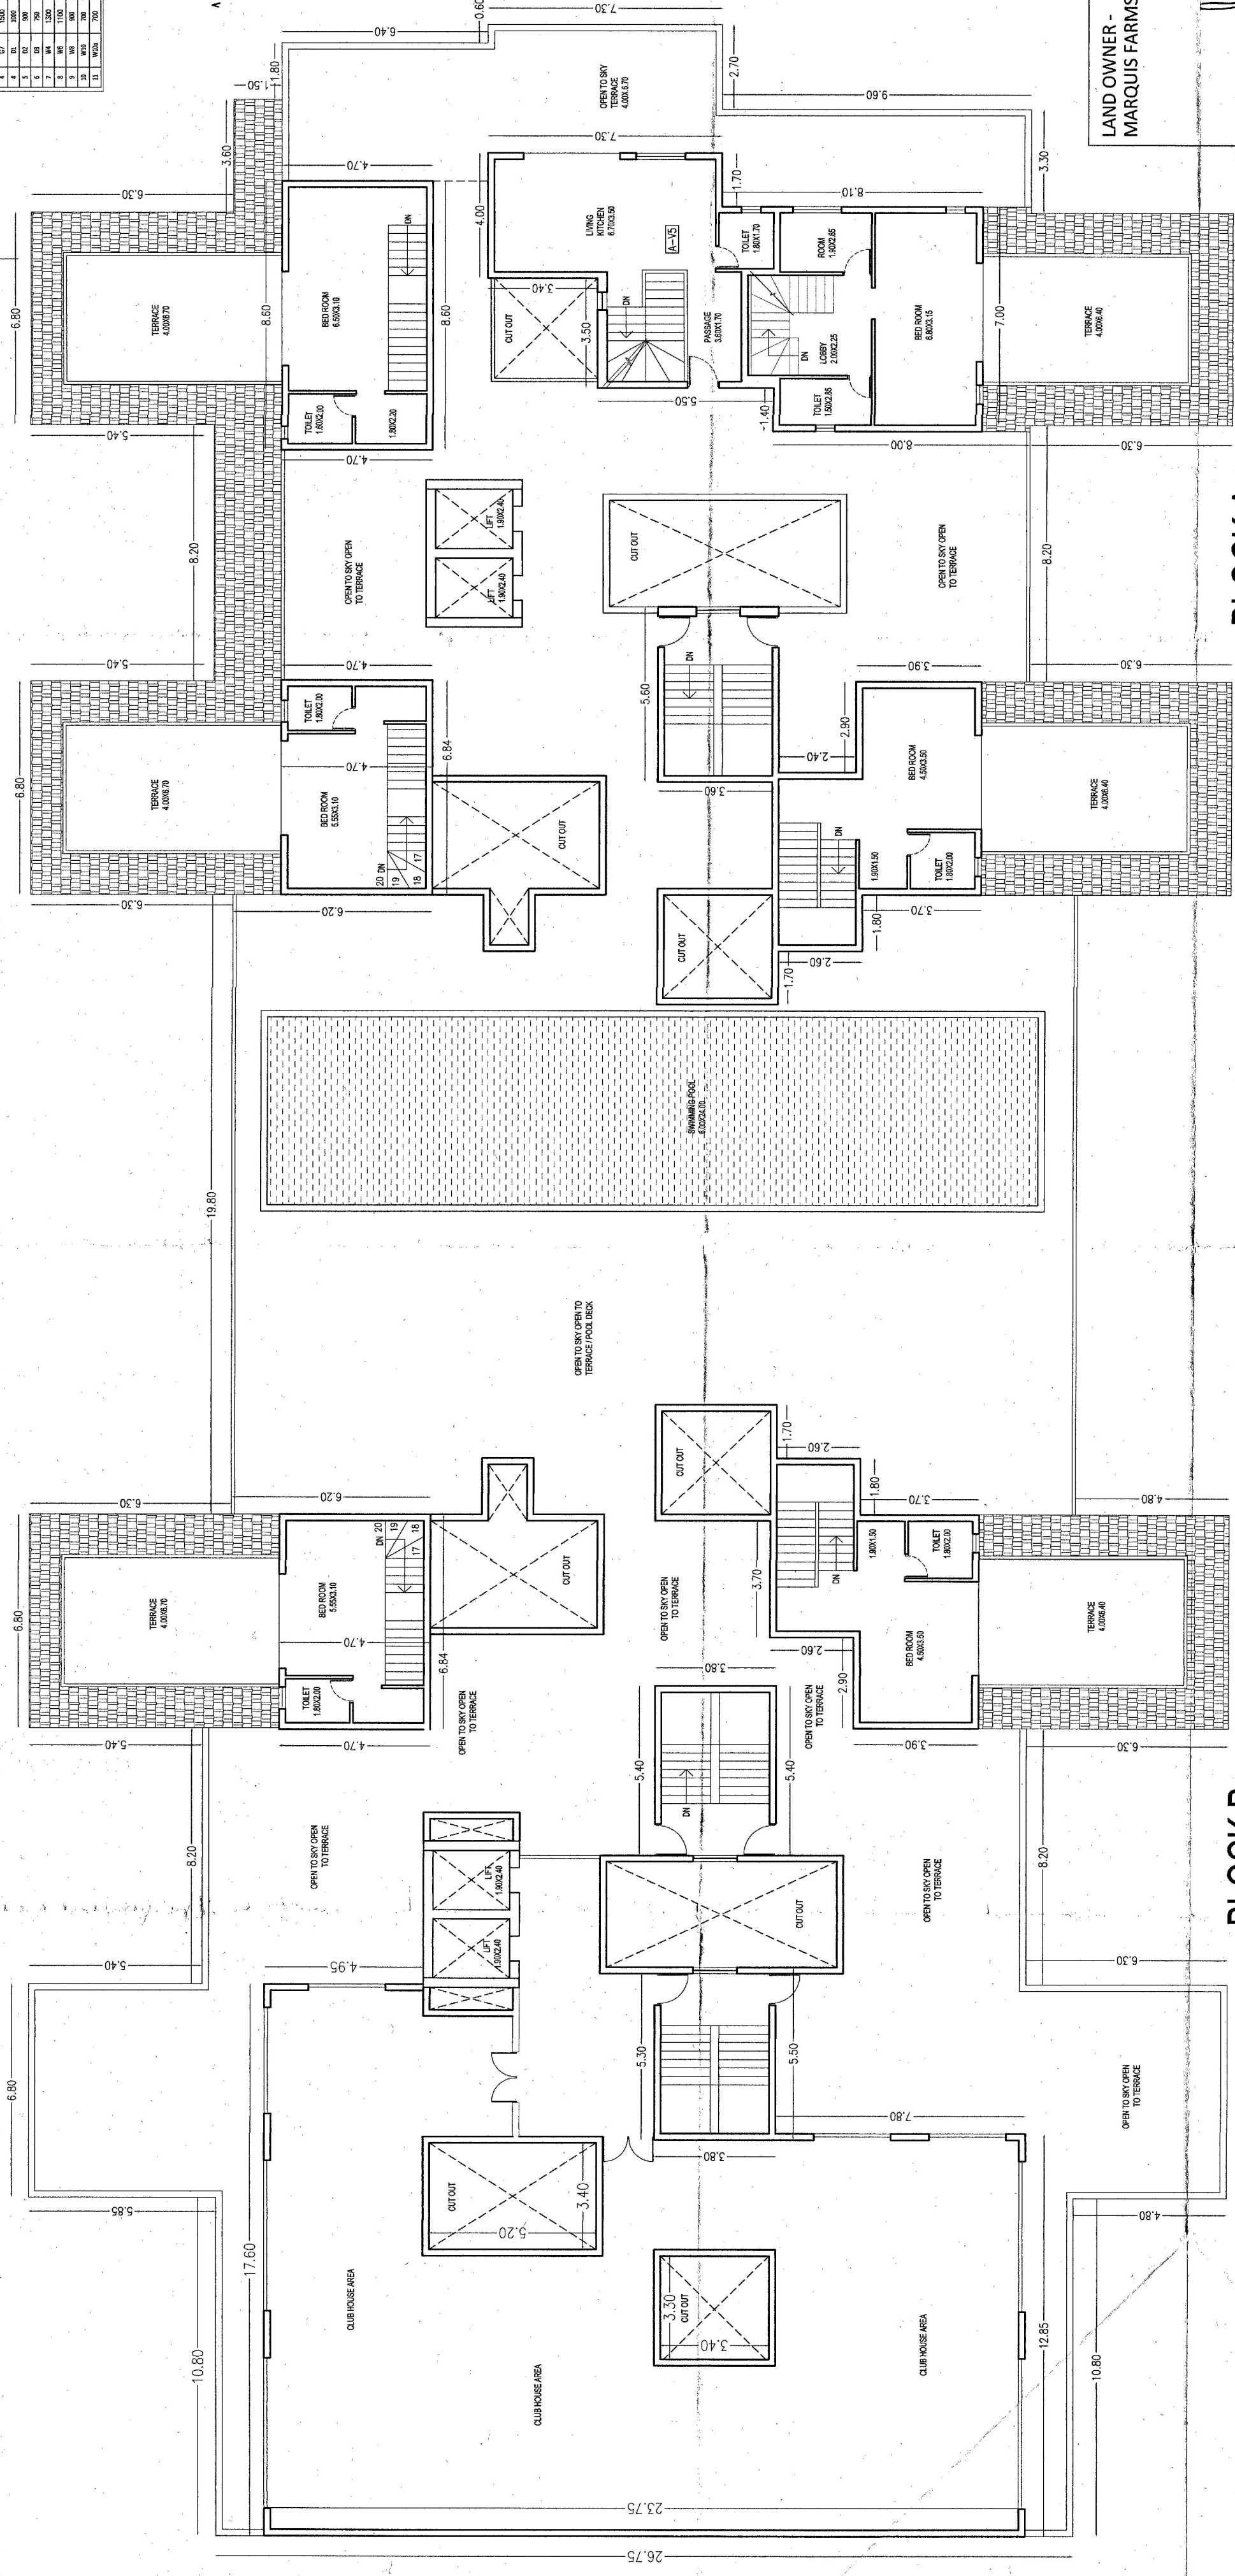

BLOCK A
ATTIC FLOOR PLAN

BLOCK B

LAND OWNER -
MARQUIS FARMS PVT LTD

DEVELOPER -
SHREM AANSV REALTY LLP

DRAWING TITLE:
TERRACE, ATTIC,
CLUB HOUSE PLAN
(BLOCK A & B)

SCALE: 1:100

DATE: 15-10-2024

ARCHITECT
Ar. Ravindra Raste
1st, 2nd, 3rd, 4th, 5th, 6th, 7th, 8th, 9th, 10th, 11th, 12th, 13th, 14th, 15th, 16th, 17th, 18th, 19th, 20th, 21st, 22nd, 23rd, 24th, 25th, 26th, 27th, 28th, 29th, 30th, 31st, 32nd, 33rd, 34th, 35th, 36th, 37th, 38th, 39th, 40th, 41st, 42nd, 43rd, 44th, 45th, 46th, 47th, 48th, 49th, 50th, 51st, 52nd, 53rd, 54th, 55th, 56th, 57th, 58th, 59th, 60th, 61st, 62nd, 63rd, 64th, 65th, 66th, 67th, 68th, 69th, 70th, 71st, 72nd, 73rd, 74th, 75th, 76th, 77th, 78th, 79th, 80th, 81st, 82nd, 83rd, 84th, 85th, 86th, 87th, 88th, 89th, 90th, 91st, 92nd, 93rd, 94th, 95th, 96th, 97th, 98th, 99th, 100th

PROJECT:
RESIDENTIAL AND COMMERCIAL
DEVELOPMENT ON PLOT BEARING
P.T. SHEET NO. 57, CHALTA NO. 1 AT
MARGAO, GOA

Development Permission Granted
Subject To Conditions With Order
No SGPDAP.5343.16.1.123.26
.....Dated 31.10.2025

Member Secretary
S.G.P.D.A.
MARGAO-GOA