


APPROVAL FOR
DEVELOPMENT PERMIT
Regd. Order No. 16/PA/9-2-97/2018-19/121
Date 16/4/2018

MEMBER SECRETARY

Approved proposed construction/
Sub-Division prior Licence
No. V.P.CH/11/2018-19/24/687 dt. 1/6/18
Resolution 9(20)
Meeting Held on 15/5/2018

Secretary
V.P. CHALIM

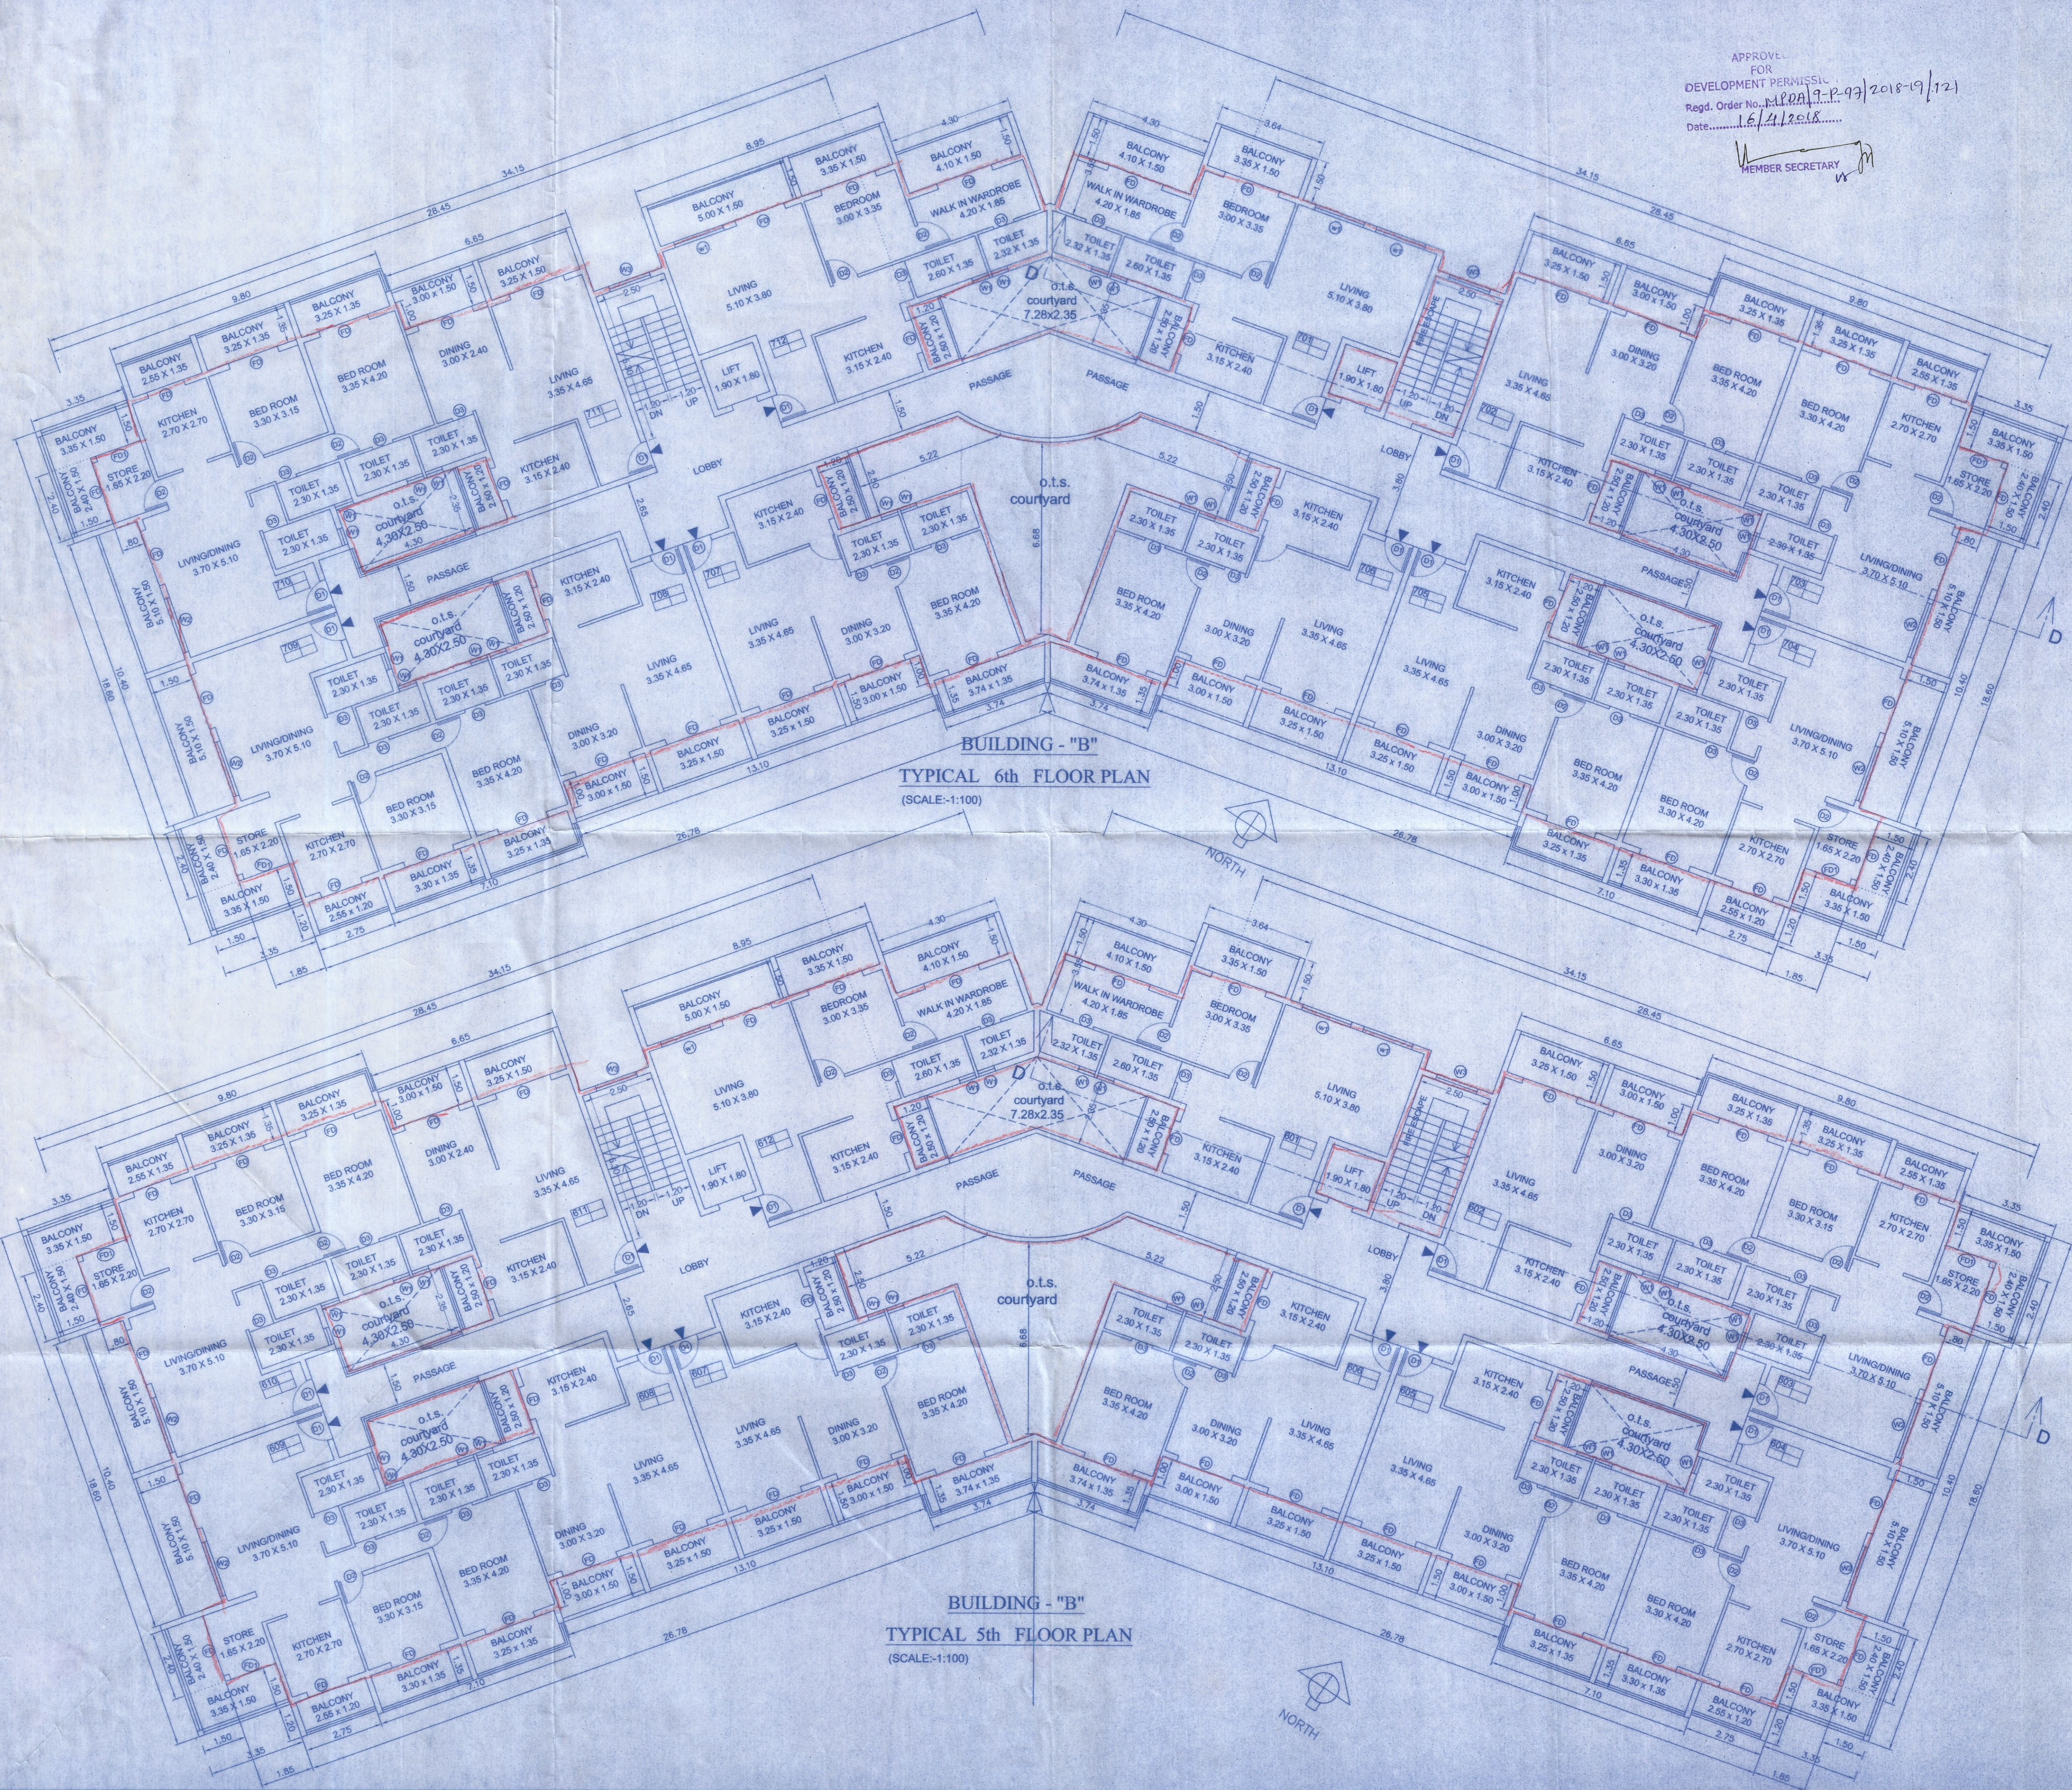

BUILDING - "B"
TYPICAL 6th FLOOR PLAN
(SCALE:1:100)

BUILDING - "B"
TYPICAL 5th FLOOR PLAN
(SCALE:1:100)

JOB TITLE	
PROPOSED RESIDENTIAL BUILDING AND COMPOUND WALL ON PROPERTY BEARING S.NO:63 /2+63/3-PART PLOT "B" AT VILLAGE DABOLIM, MORMUGAO, TALUKA, GOA	
OWNER	SIGN
1) MR RAMSAGAR PRASAD	<i>[Signature]</i>
2) MRS SANGITA RAMSAGAR PRASAD	<i>[Signature]</i>
KETAN CHAVAN AND ASSOCIATES ARCHITECTS, PLANNERS & URBAN DESIGNERS HEADQUARTER OFFICE ADD: REG. NO CA/2003/30582 "SITAKESHAR" FL NO 12, SARASWAT BANK CO-OP SOCY, BIA 1/1 PL 6 BANER ROAD, AUNDH, PUNE-411 007 BRANCH OFFICE ADD: H.NO. 230, NR. DABOLIM RAILWAY STATION, DABOLIM, GOA.	
SHEET	
NORTH	
DATE	SCALE
12.12.2017	1:500
DEALT BY	CHK. BY
SRIKANT	KETAN
C/KETAN/GOA/DABOLIM/PP.DWG	
DRG.NO.	JOB NO.
M'PAL-1	465