



GROUND FLOOR PLAN - APARTMENT BLOCK


Scale:- 1:100

SCHEDULE OF DOORS & WINDOWS			
TYPE	SIZE	SILL HT.	BEAM BOTTOM
SD	3.50 X 2.75	—	2.75
D	1.20 X 2.10	—	—
D1	0.90 X 2.10	—	—
D2	0.80 X 2.10	—	—
W	3.75 X 2.20	0.55	2.75
W1	3.45 X 2.20	0.55	2.75
W2	1.80 X 2.20	0.55	2.75
V	0.60 X 2.20	0.55	2.75



FIRST FLOOR & THIRD FLOOR PLAN-
APARTMENT BLOCK

Scale:- 1:100

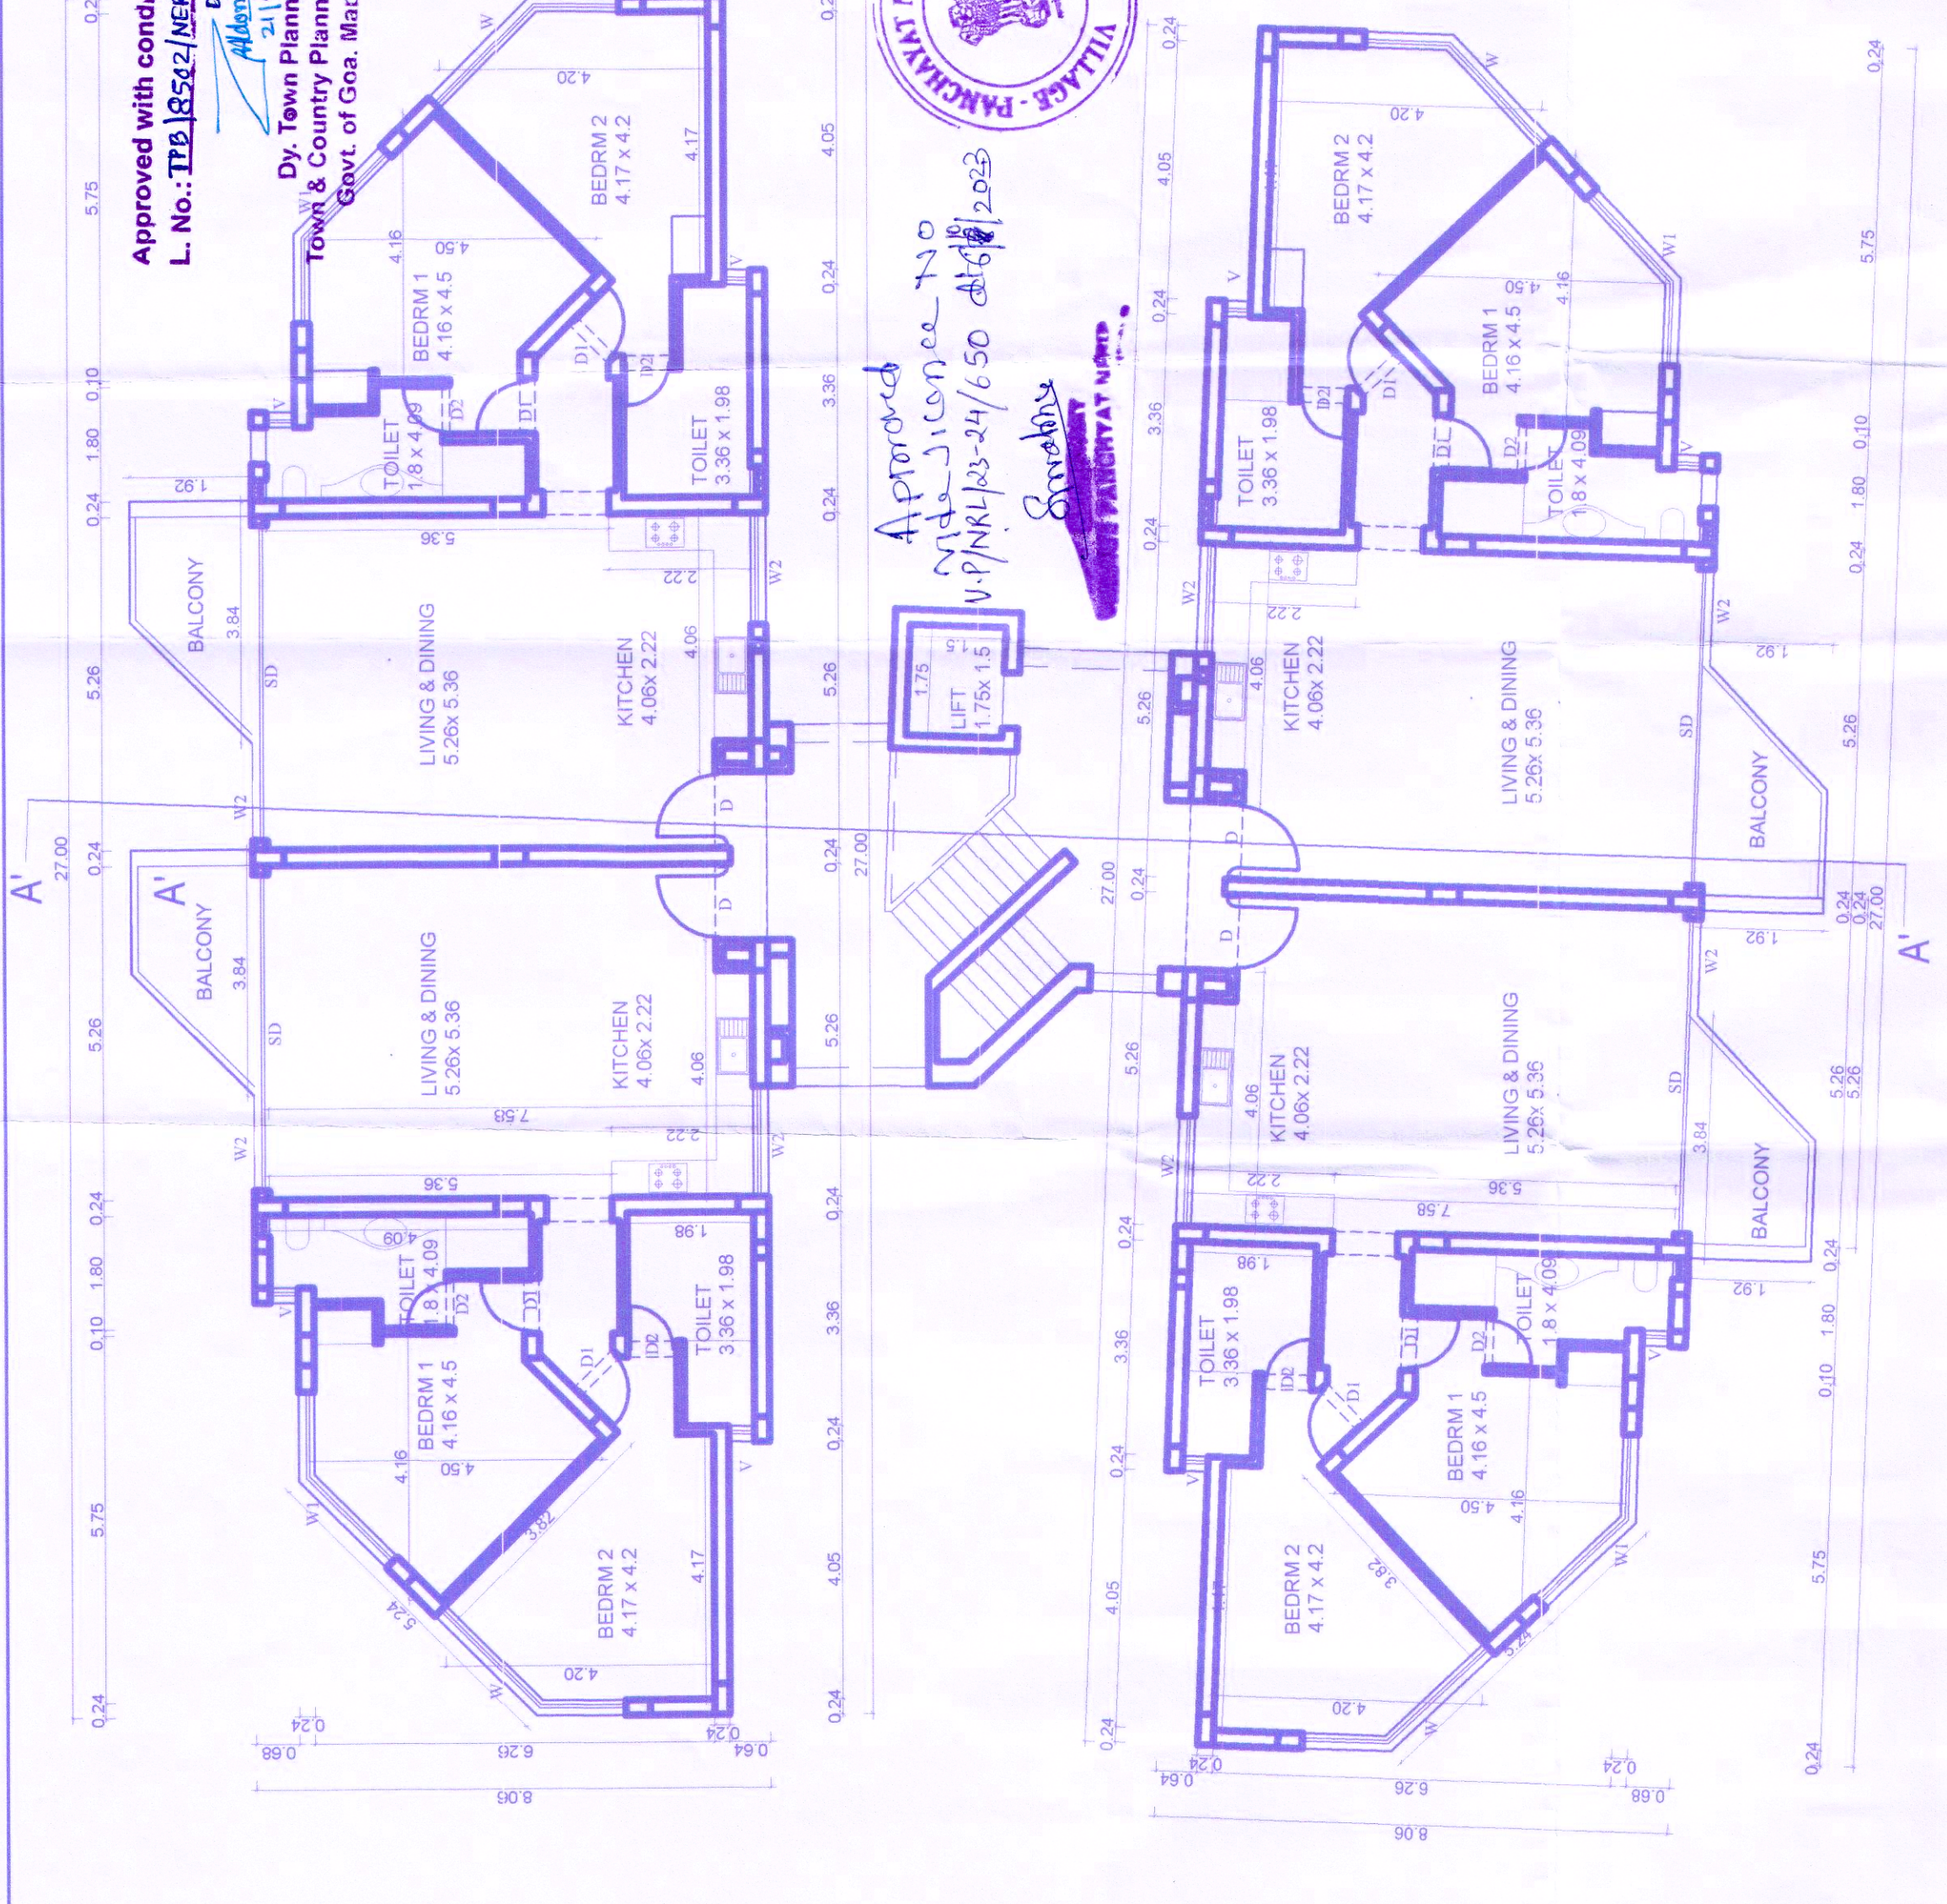

SECOND FLOOR PLAN - APARTMENT BLOCK

Scale:- 1:100

PROJECT TITLE:
PROPOSED CONSTRUCTION OF BOUNDARY WALL &
RESIDENTIAL UNITS ALONGWITH POOL ON
PROPERTY BEARING SY. NO. 76/11(PART) - PLOT 'A'
OF NERUL VILLAGE, SITUATED AT NERUL BARDEZ
TALUKA, GOA.

FOR: MRS. NANCY SUSAN DSILVA & OTHERS

SUBMISSION DRAWING

OWNER'S SIGN

SHEET NO. 2

CONSULTANT SIGN

PARESH CATTONDE
BE CIVIL ENGINEER
CHARTERED
T.C.P. Reg. No. ER/0057/2010

Approved with condition vide
L. No.: TD/18542/NE/174-23/6985
Dt: 21/8/2023
Dy. Town Planner
Town & Country Planning Dept
Govt. of Goa, Macusa



Approved
Vide sanction no
W.P.NR/123-24/650 dt: 21/8/2023
Sundhar