



Approved with condition vide
L. No.: TPB/8562/NER/TCR-23/6185
06/21/8/2023
21/8/2023
Dy. Town Planner
Town & Country Planning Dept
Govt. of Goa, Madusa

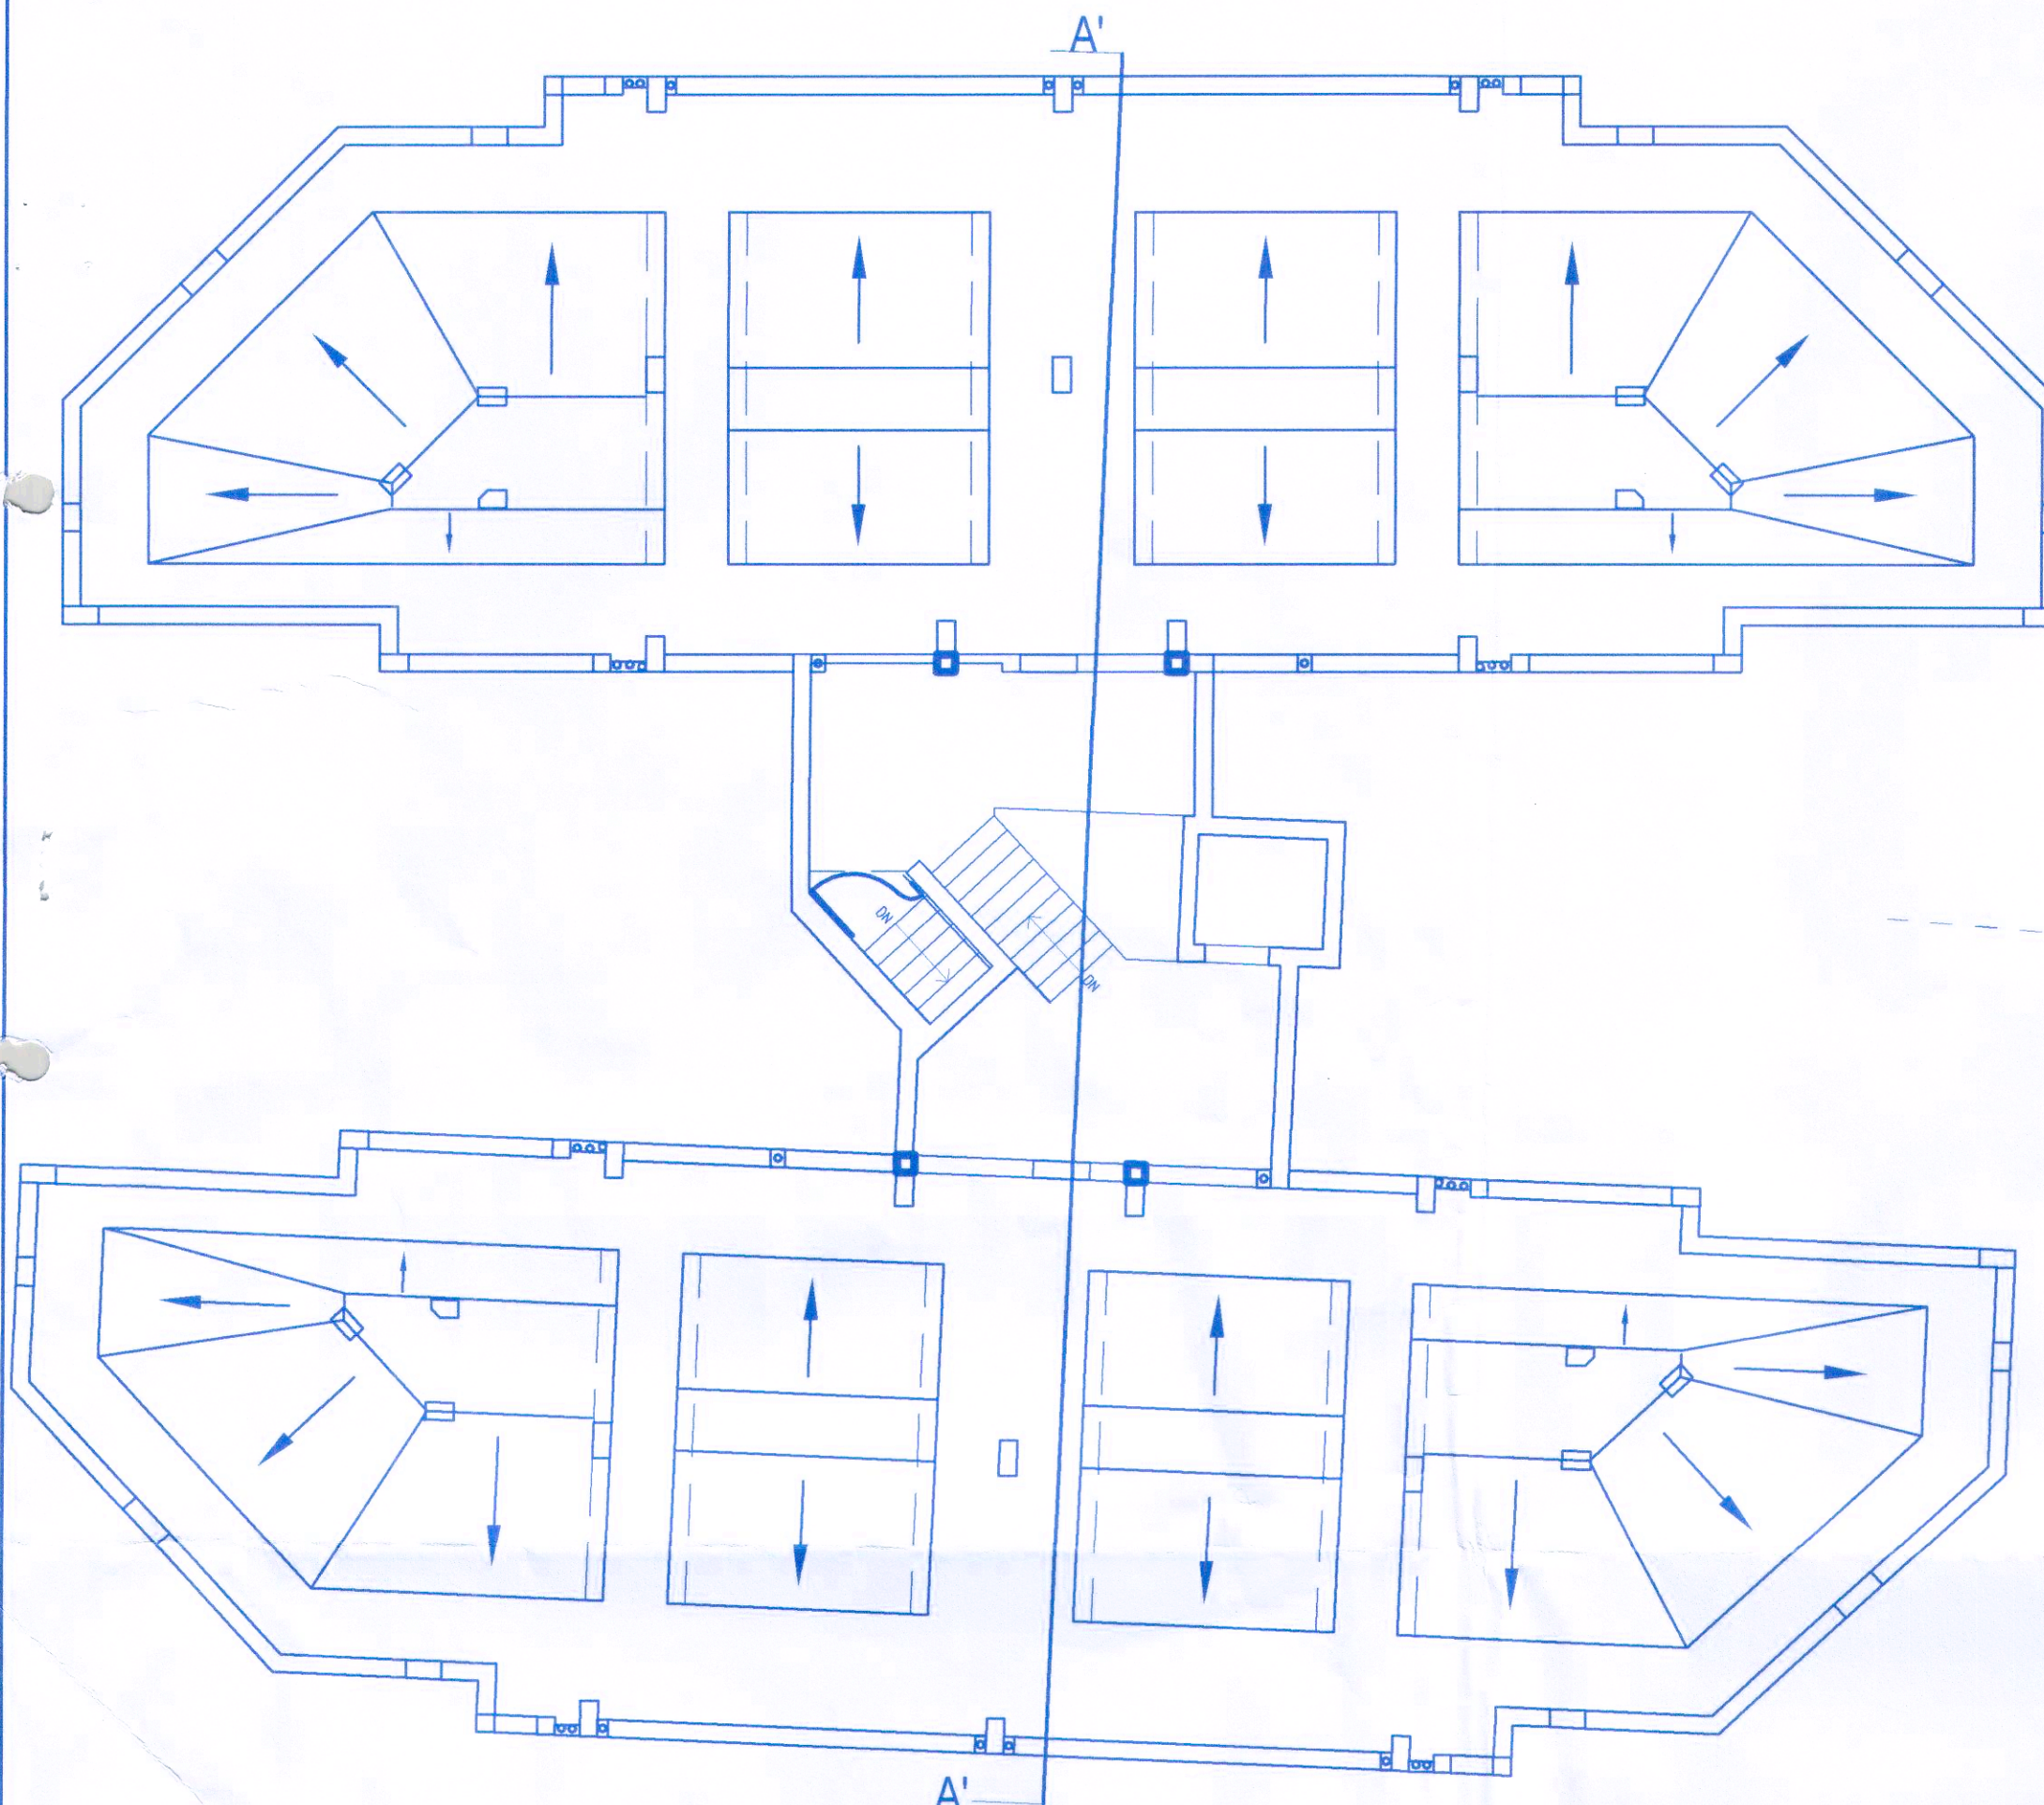


ROOF PLAN Scale:- 1:100

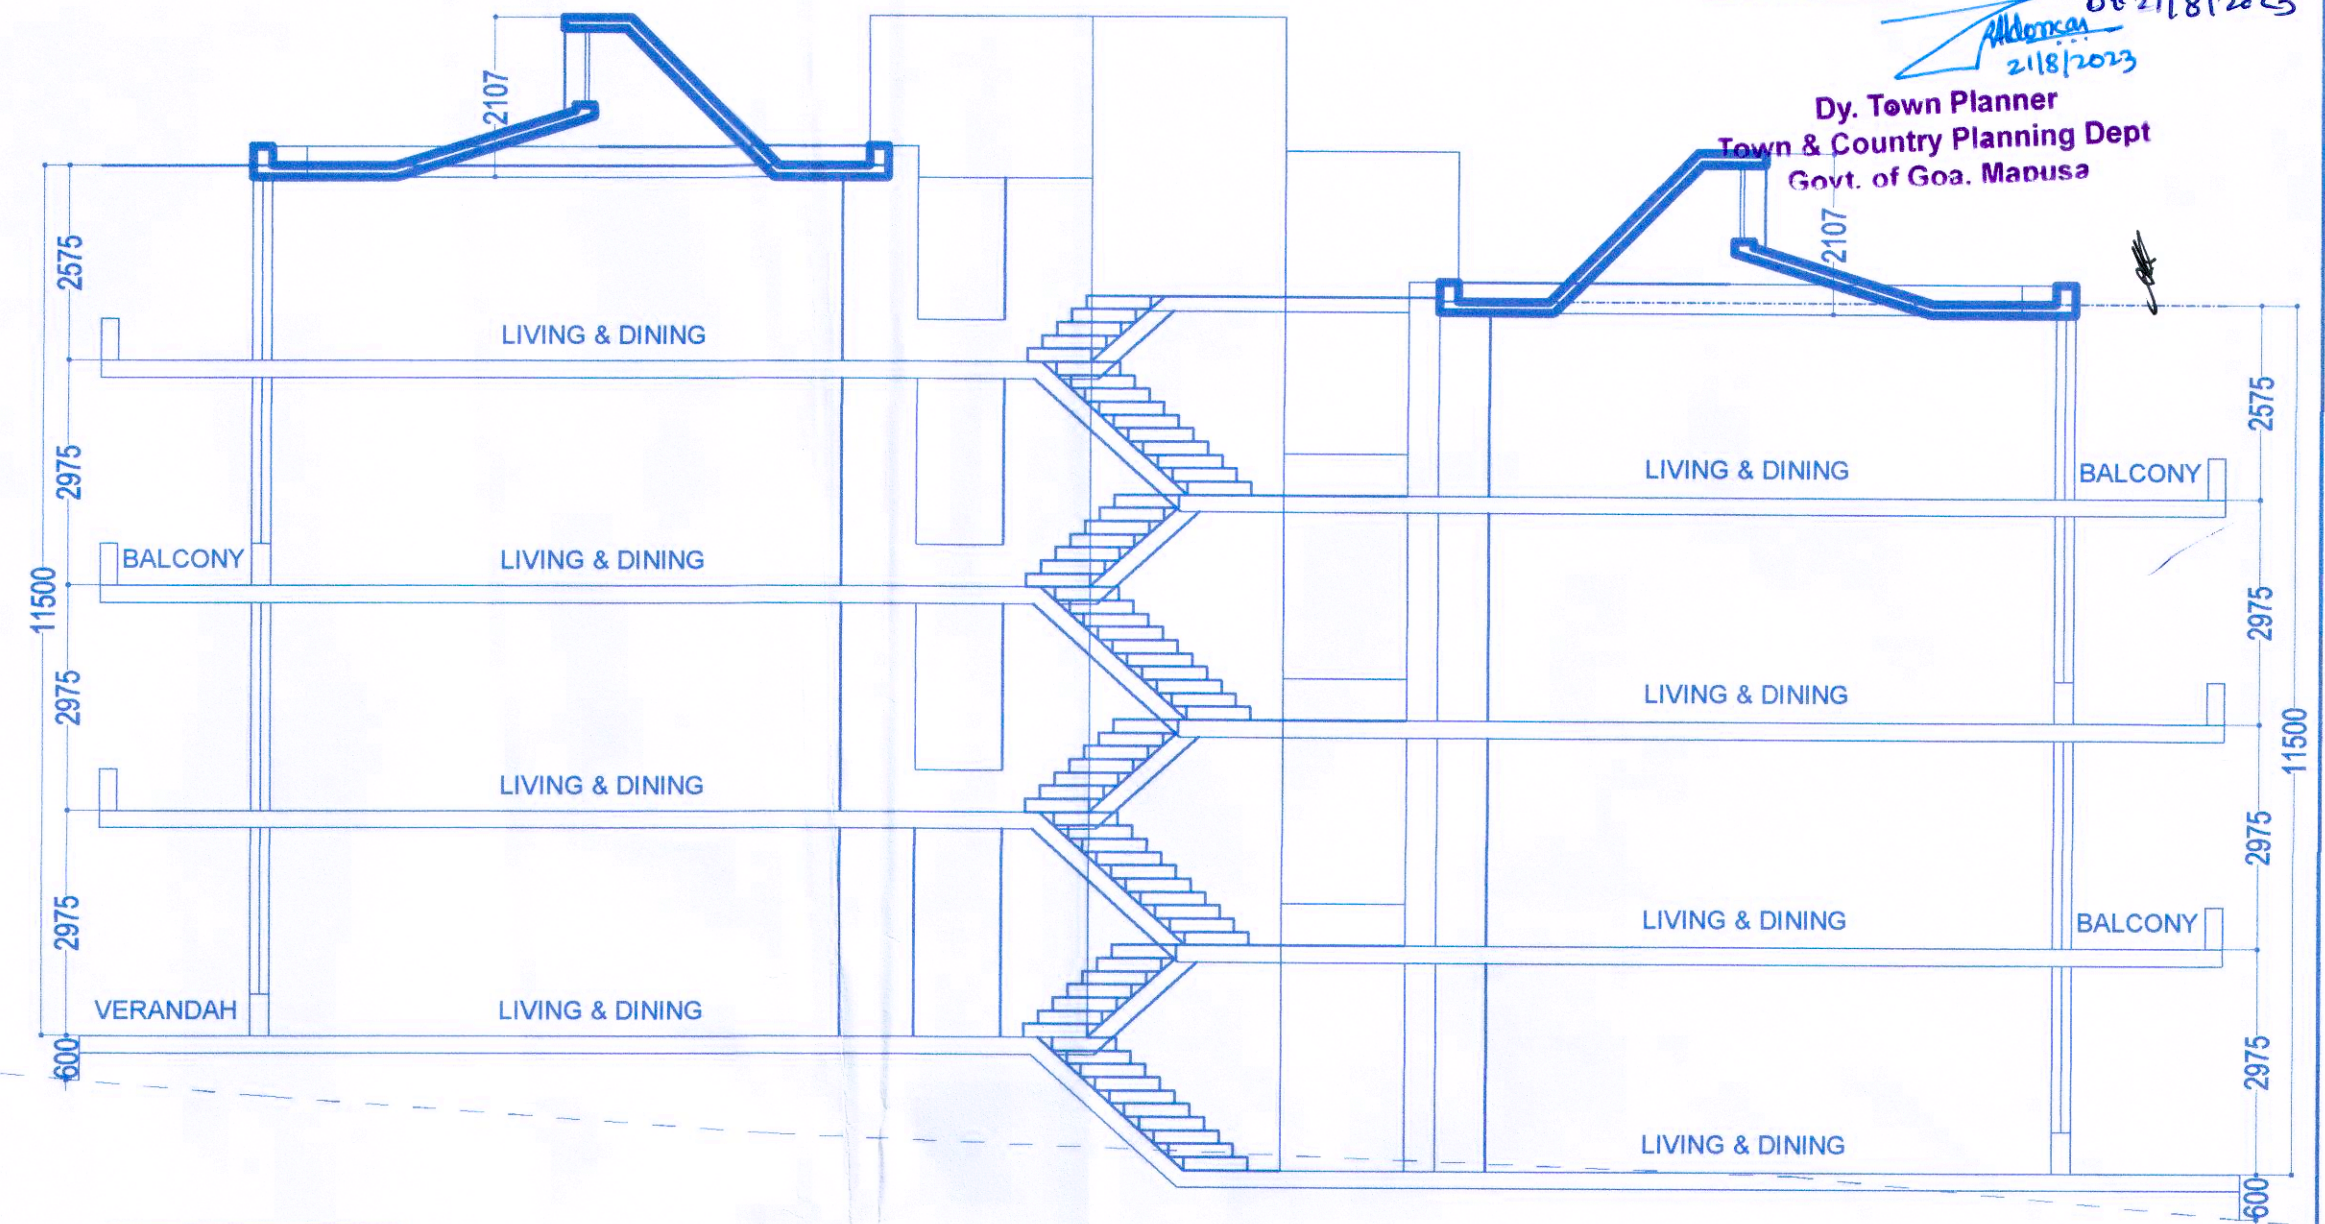

SECTION AT - 'AA'

Scale:- 1:100

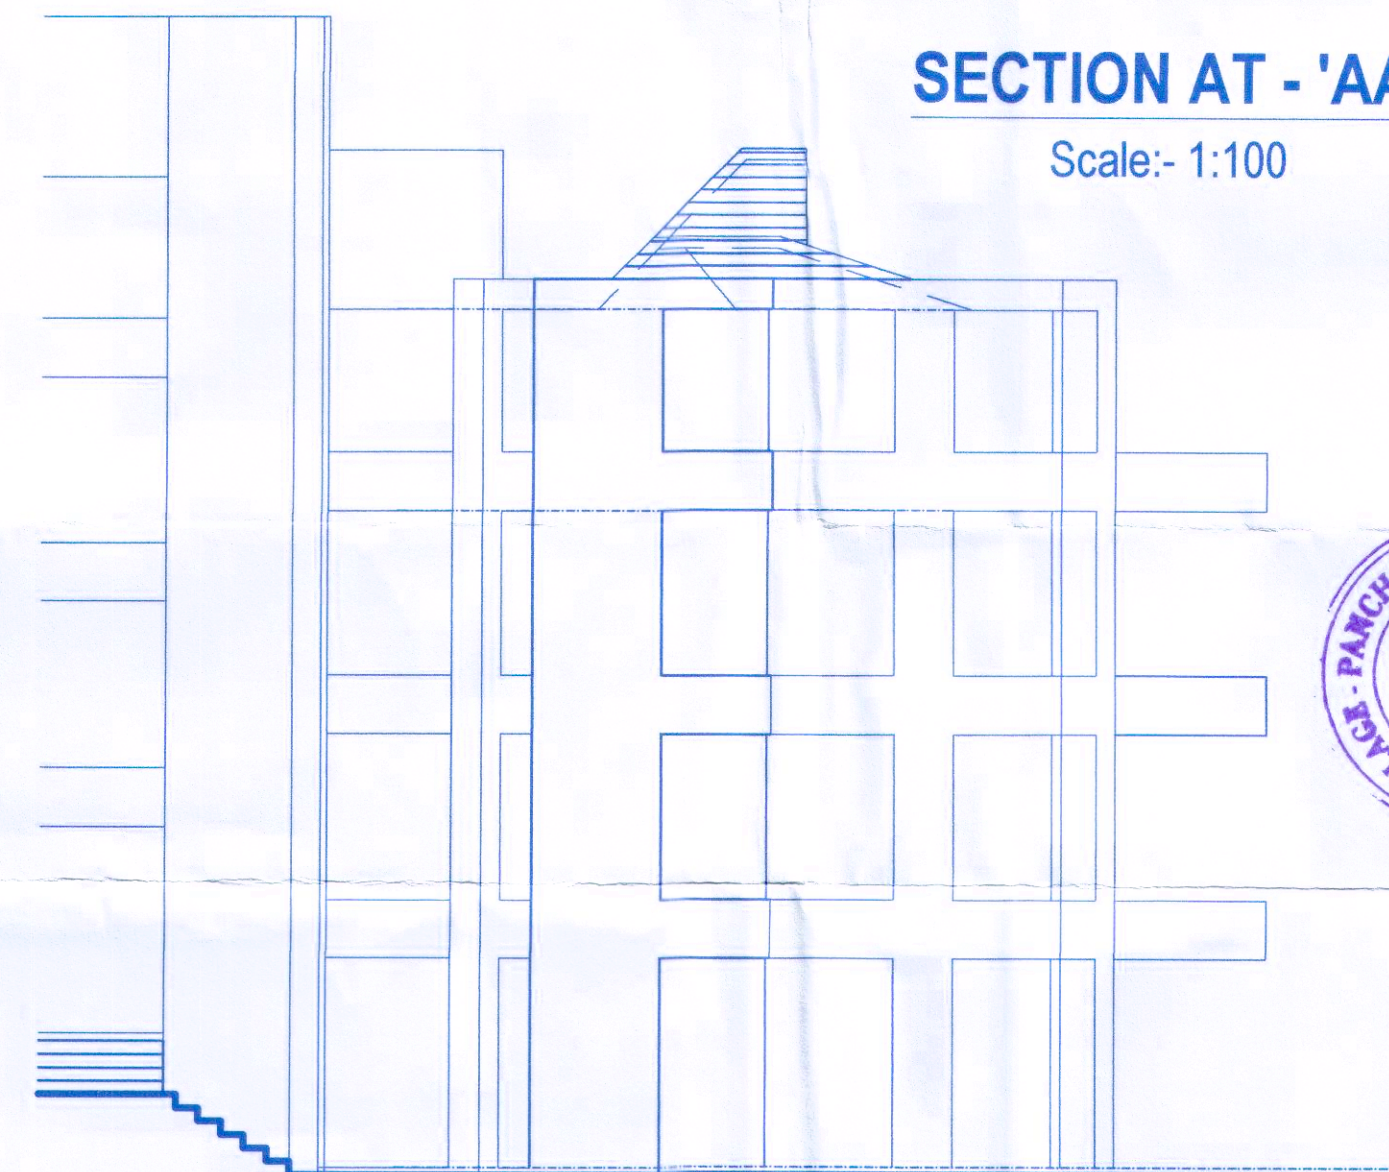

SIDE ELEVATION

Scale:- 1:100

Approved vide
G.O. No. VP/NR/23-24/650
dt 6/10/23



Signature
VILLAGE PANCHAYAT NERUL

PROJECT TITLE:
PROPOSED CONSTRUCTION OF BOUNDARY WALL &
RESIDENTIAL UNITS ALONGWITH POOL ON
PROPERTY BEARING SY. NO. 76/11(PART) - PLOT 'A'
OF NERUL VILLAGE, SITUATED AT NERUL BARDEZ
TALUKA, GOA.

FOR- MRS. NANCY SUSAN D'SILVA & OTHERS

SUBMISSION DRAWING SHEET NO. 3

OWNER'S SIGN CONSULTANT SIGN

Signature
PARESH GAITONDE
BE(CIVIL) AMIE FIV
CHARTERED ENGINEER
T.C.P. No. ER/005