



SITE PLAN
SCALE:- 1:250

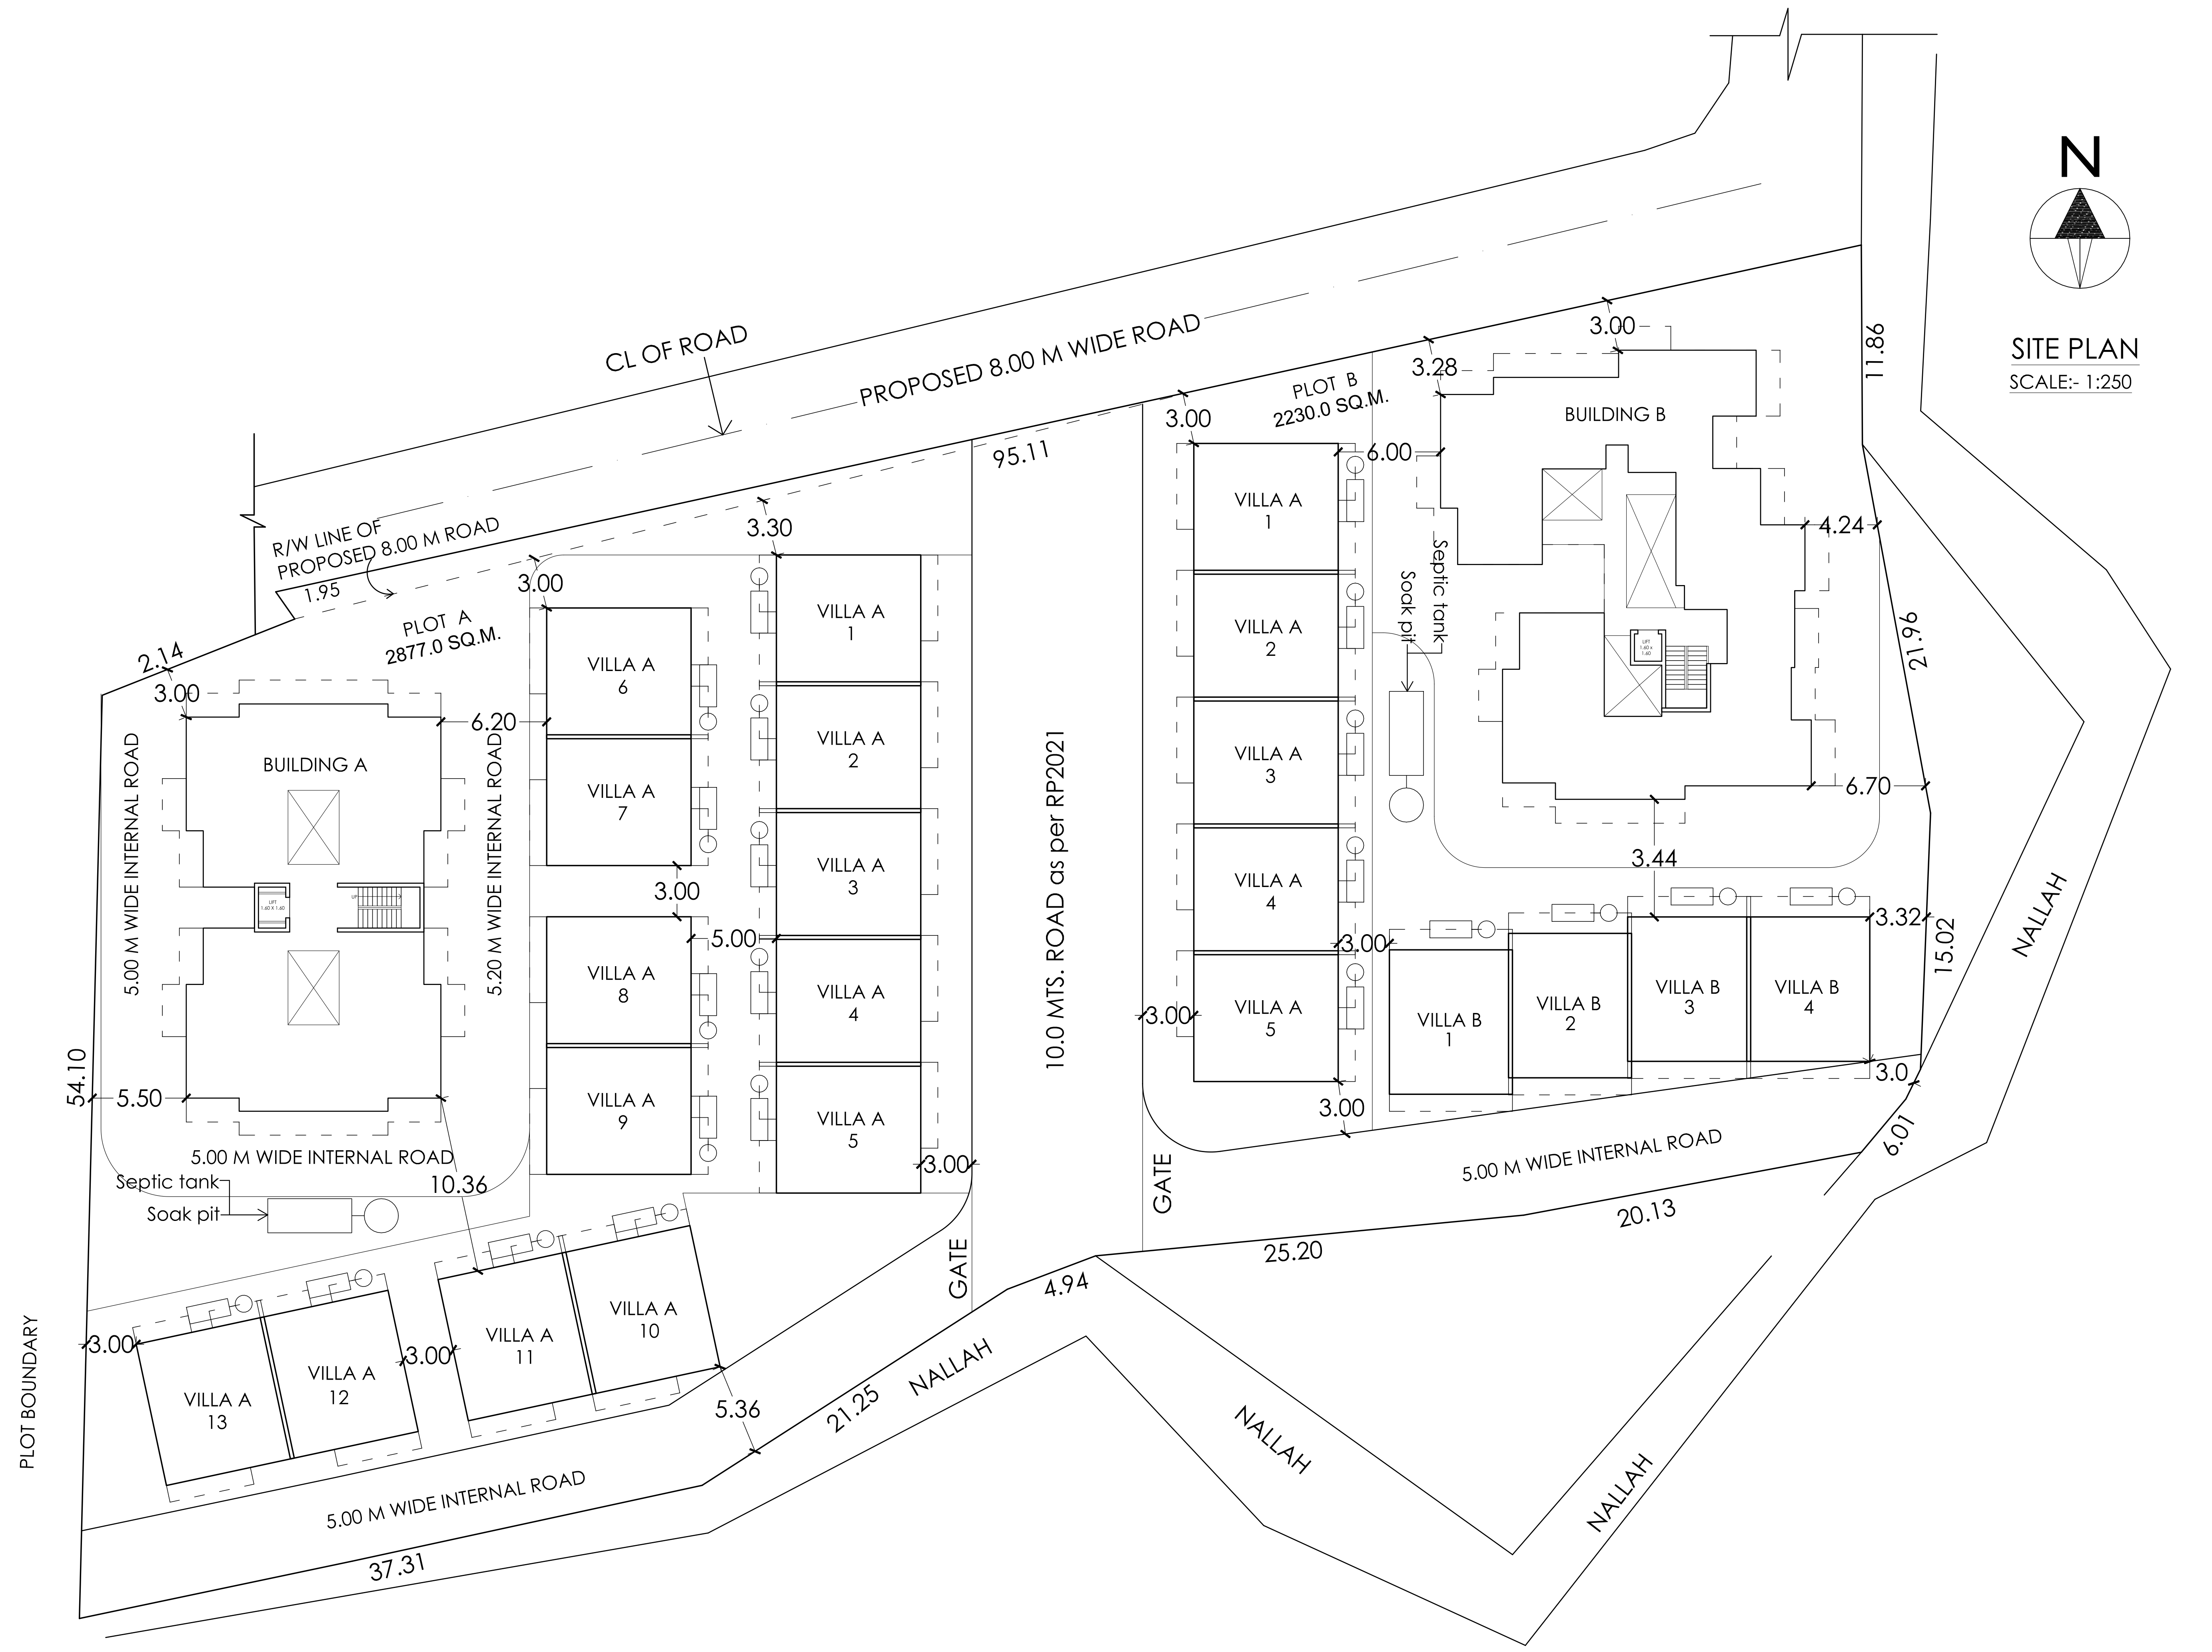




FRONT ELEVATION

SCALE: 1:100

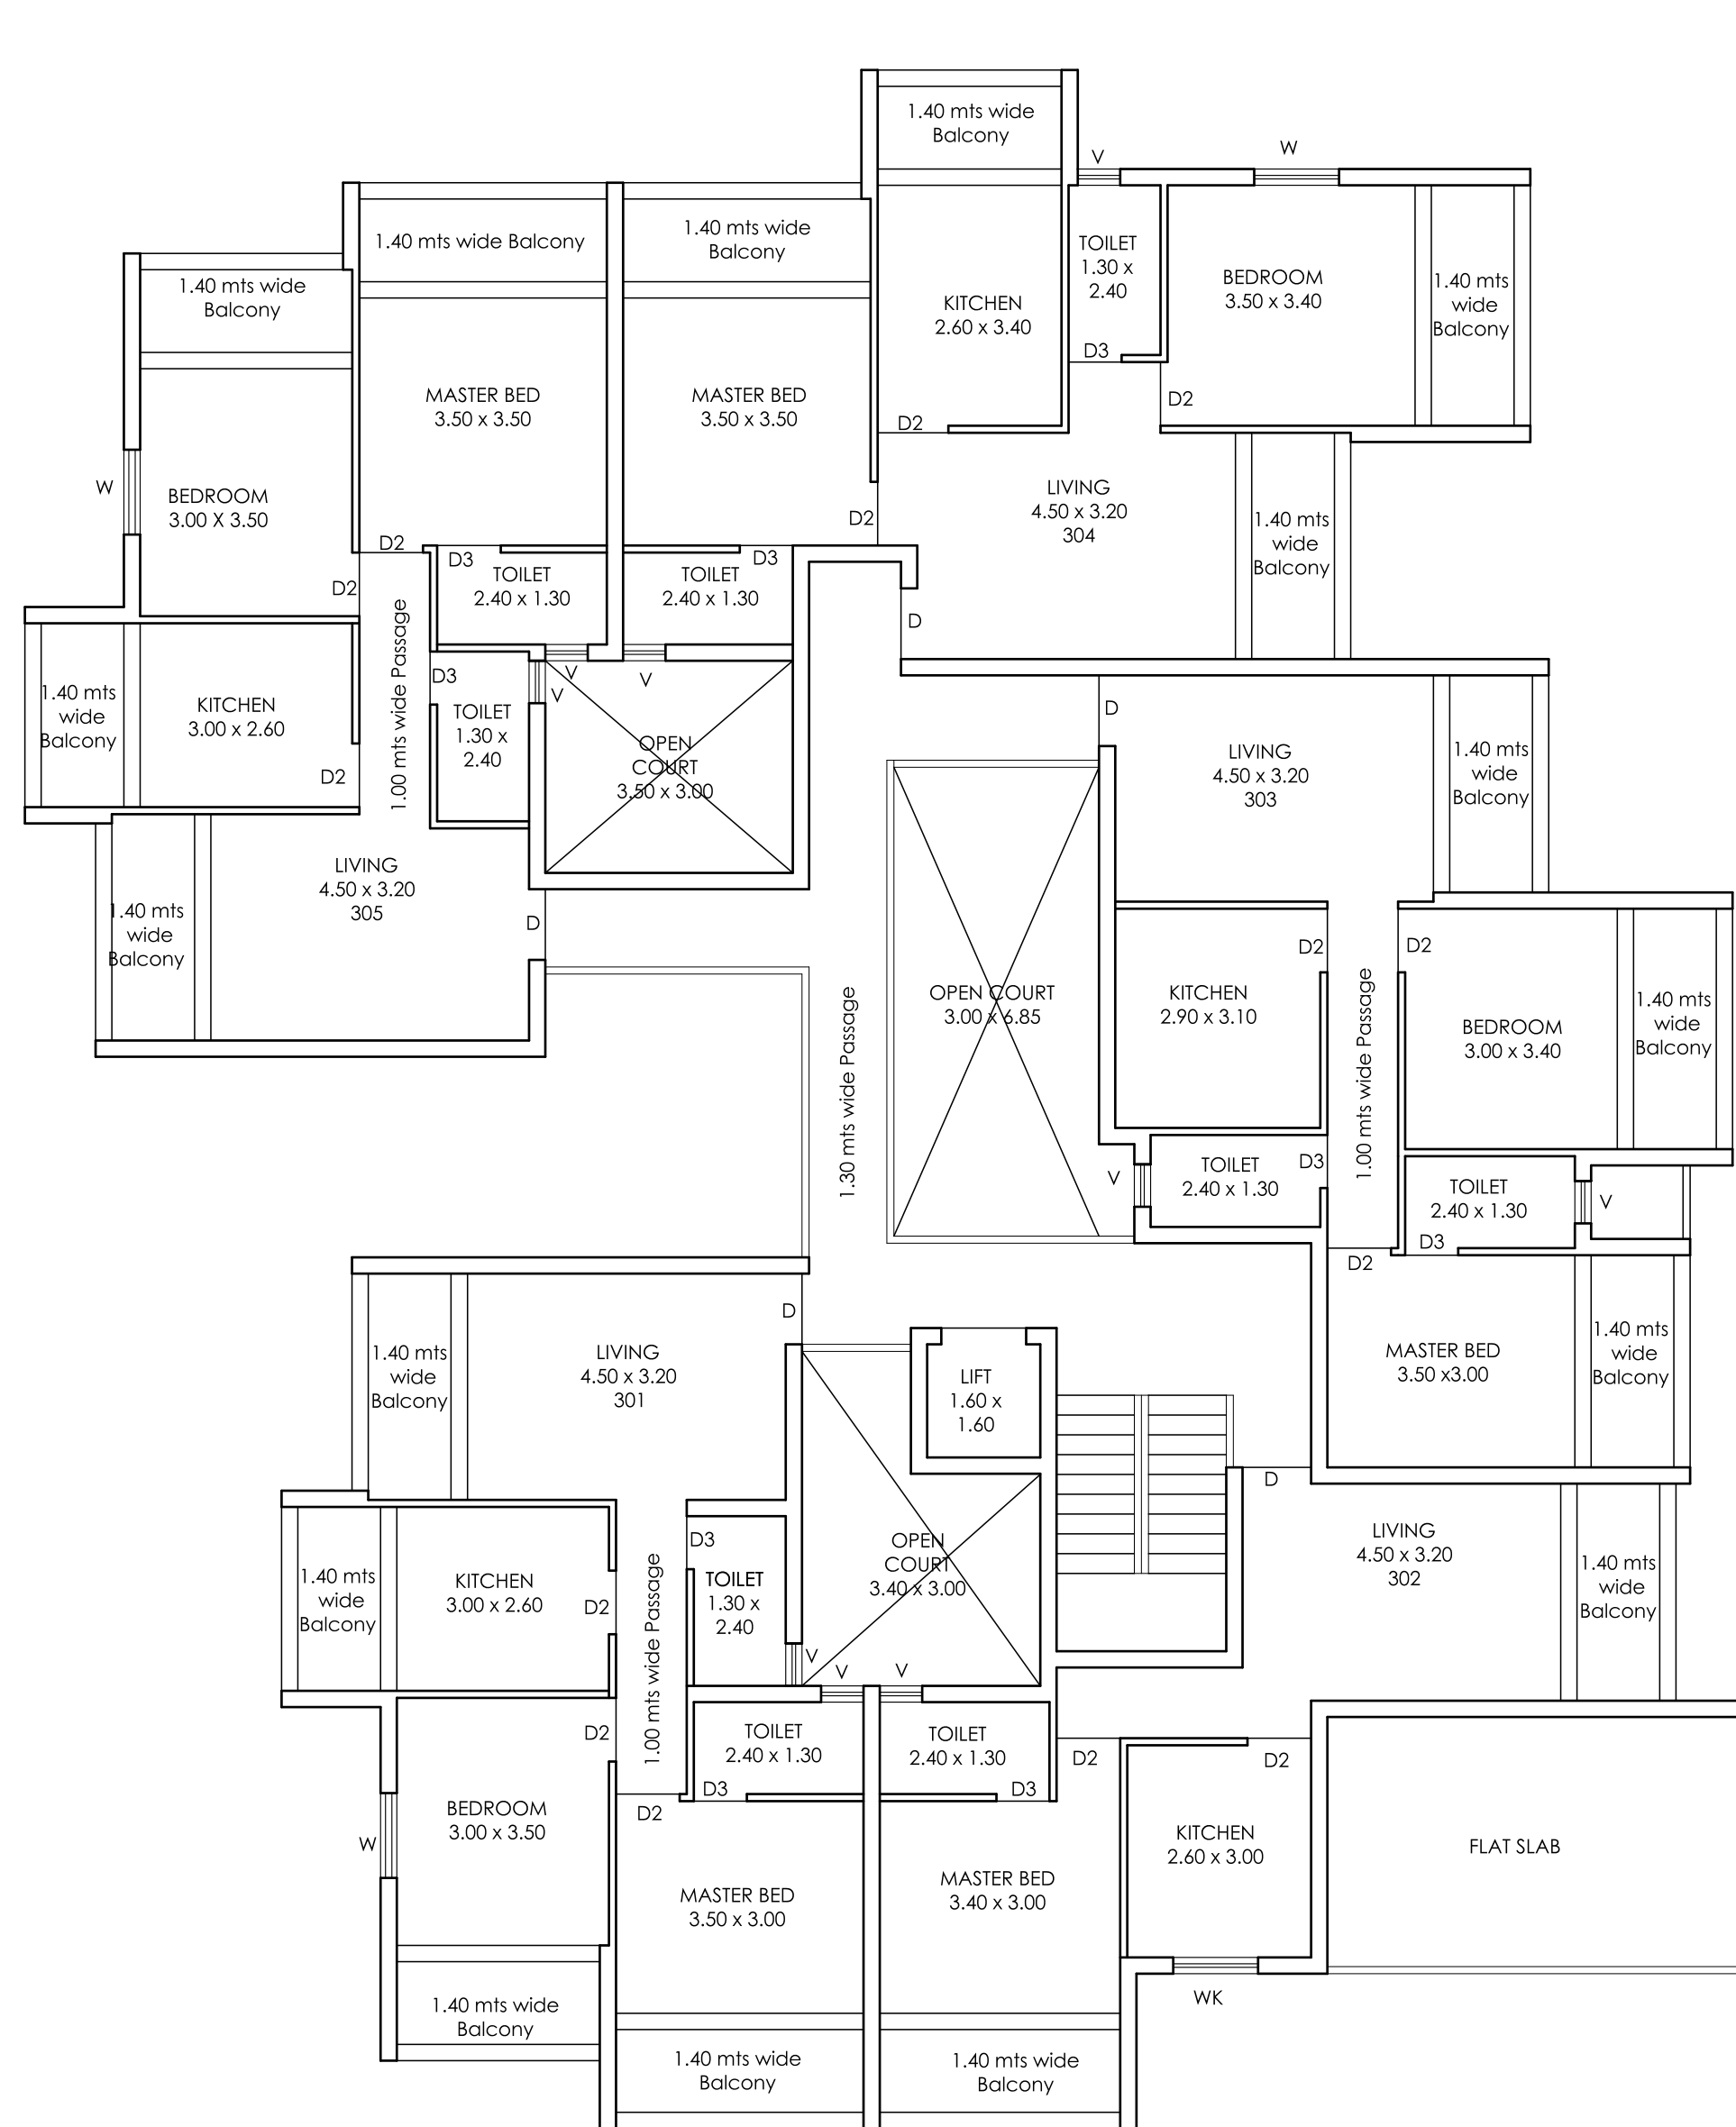


THIRD FLOOR PLAN

SCALE: 1:100

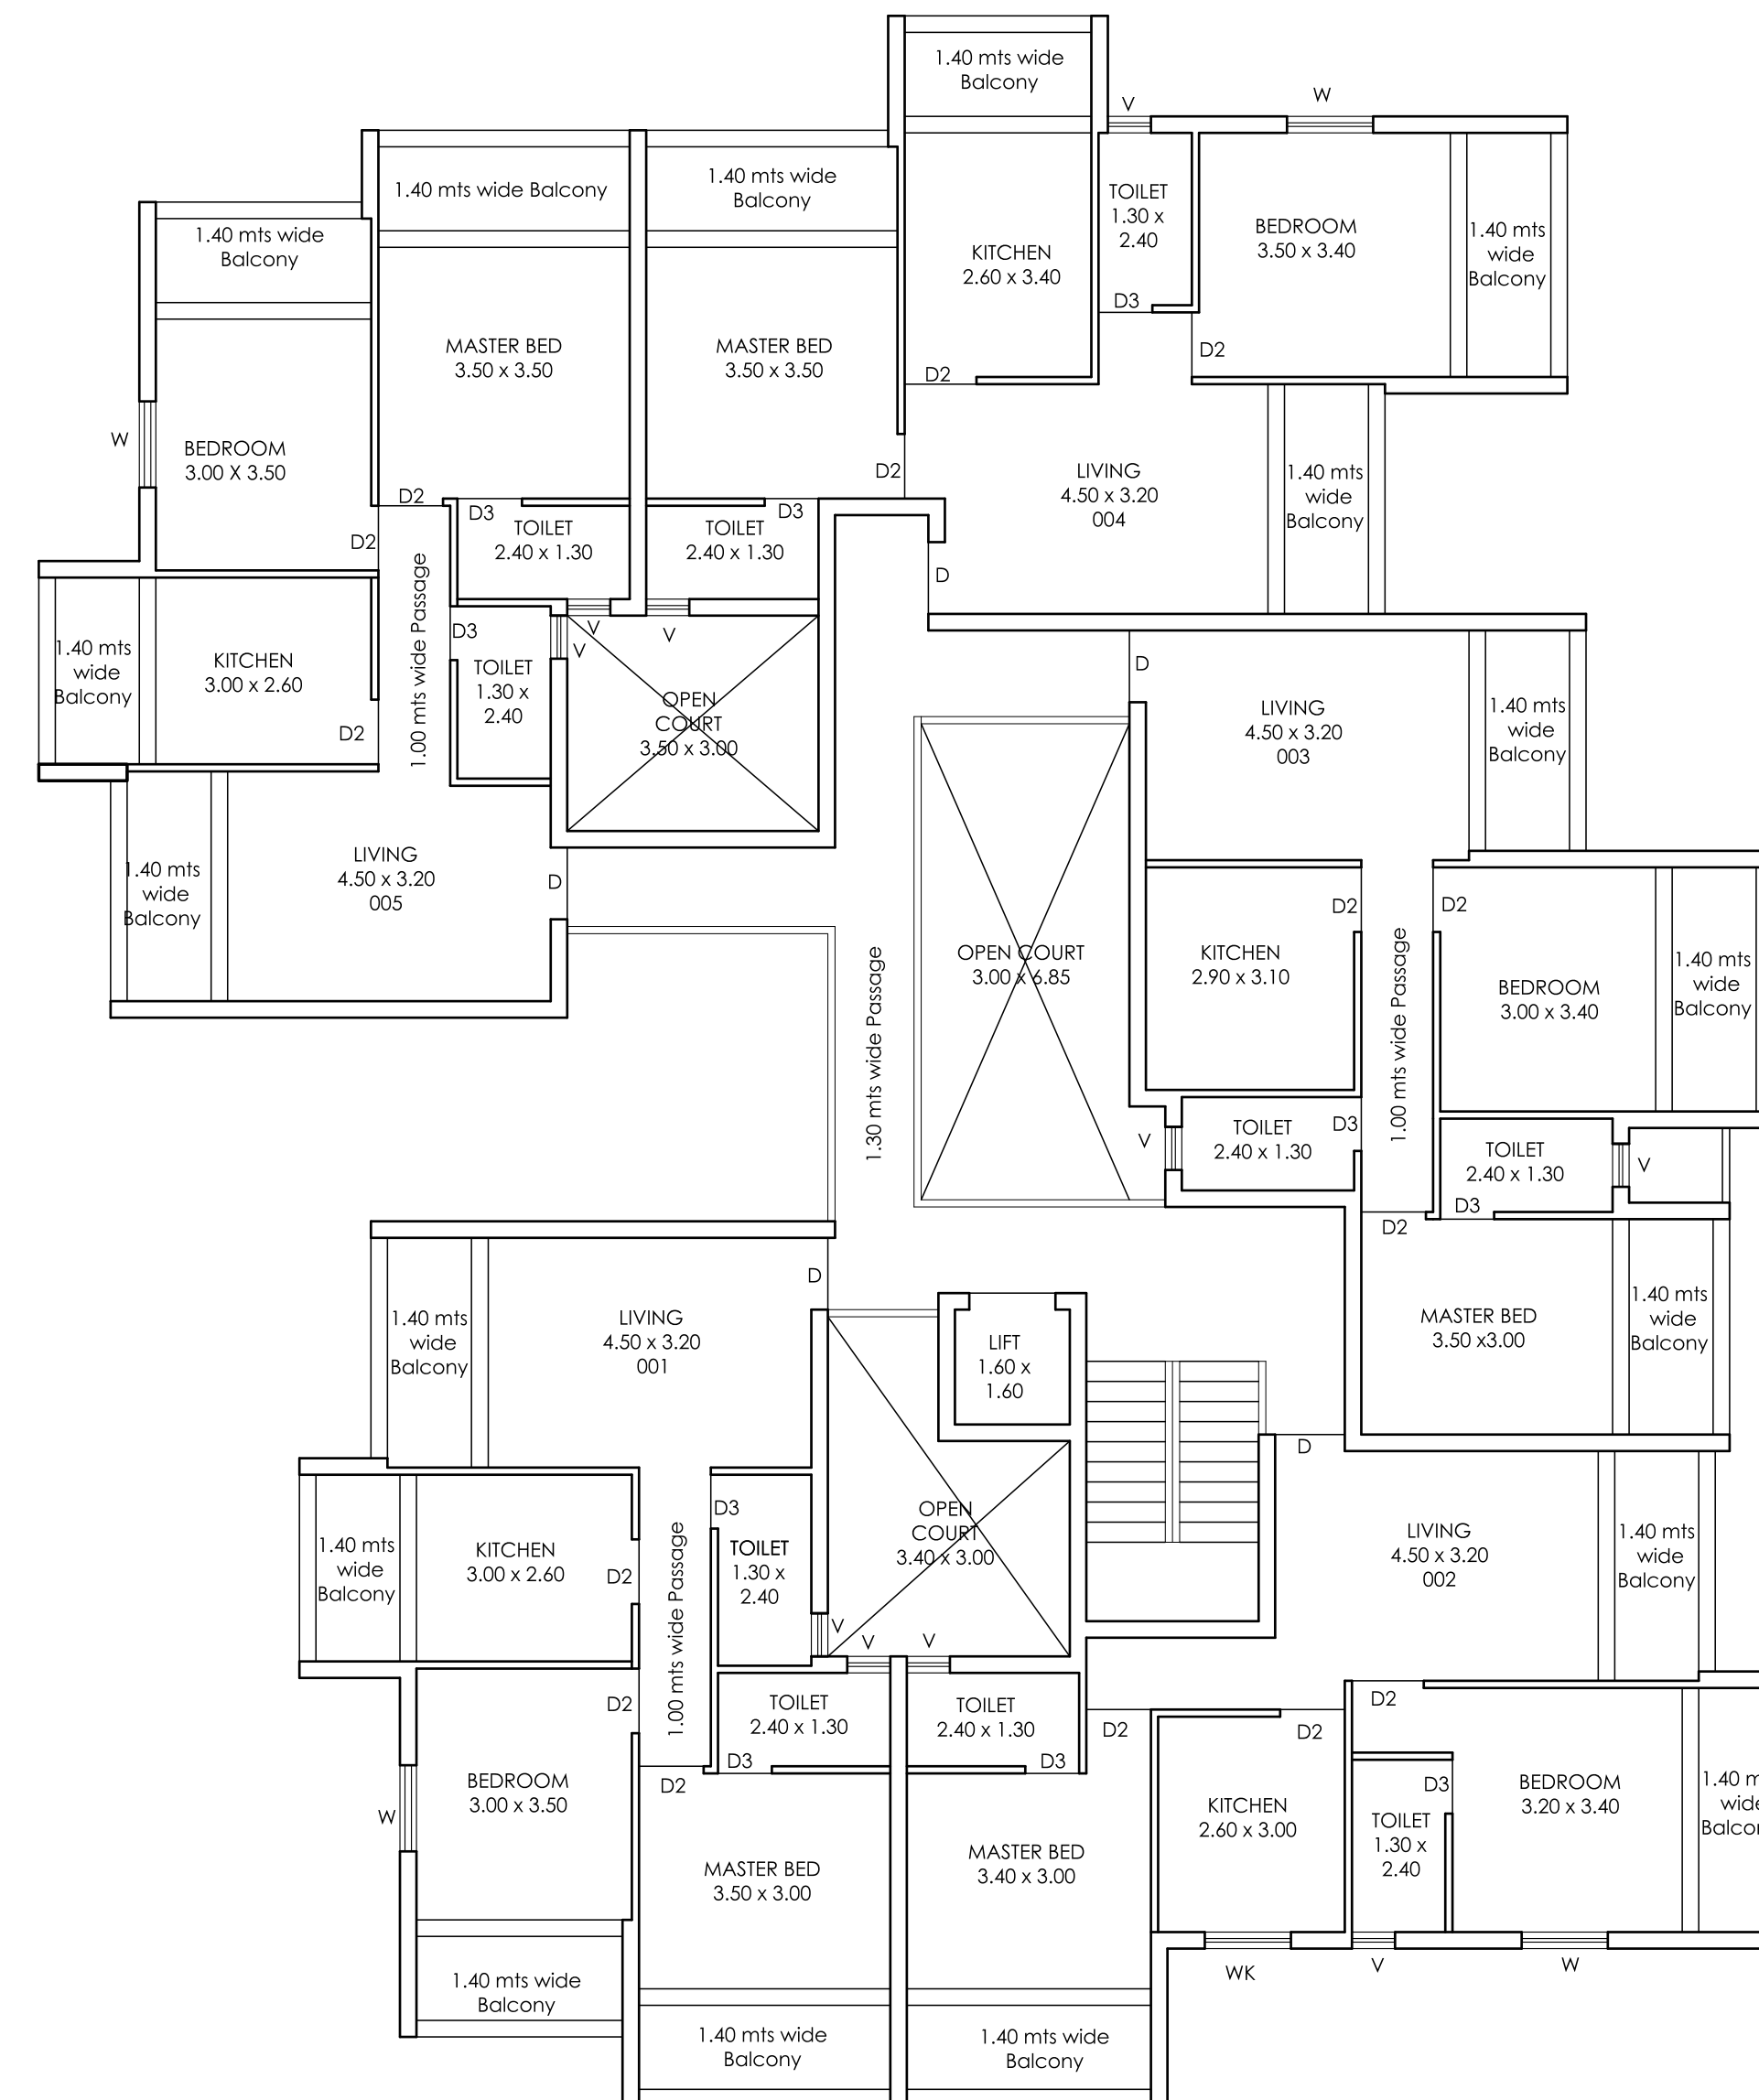


TYPICAL UPPER GR FLOOR, 1ST & 2ND FLOOR PLAN

SCALE: 1:100

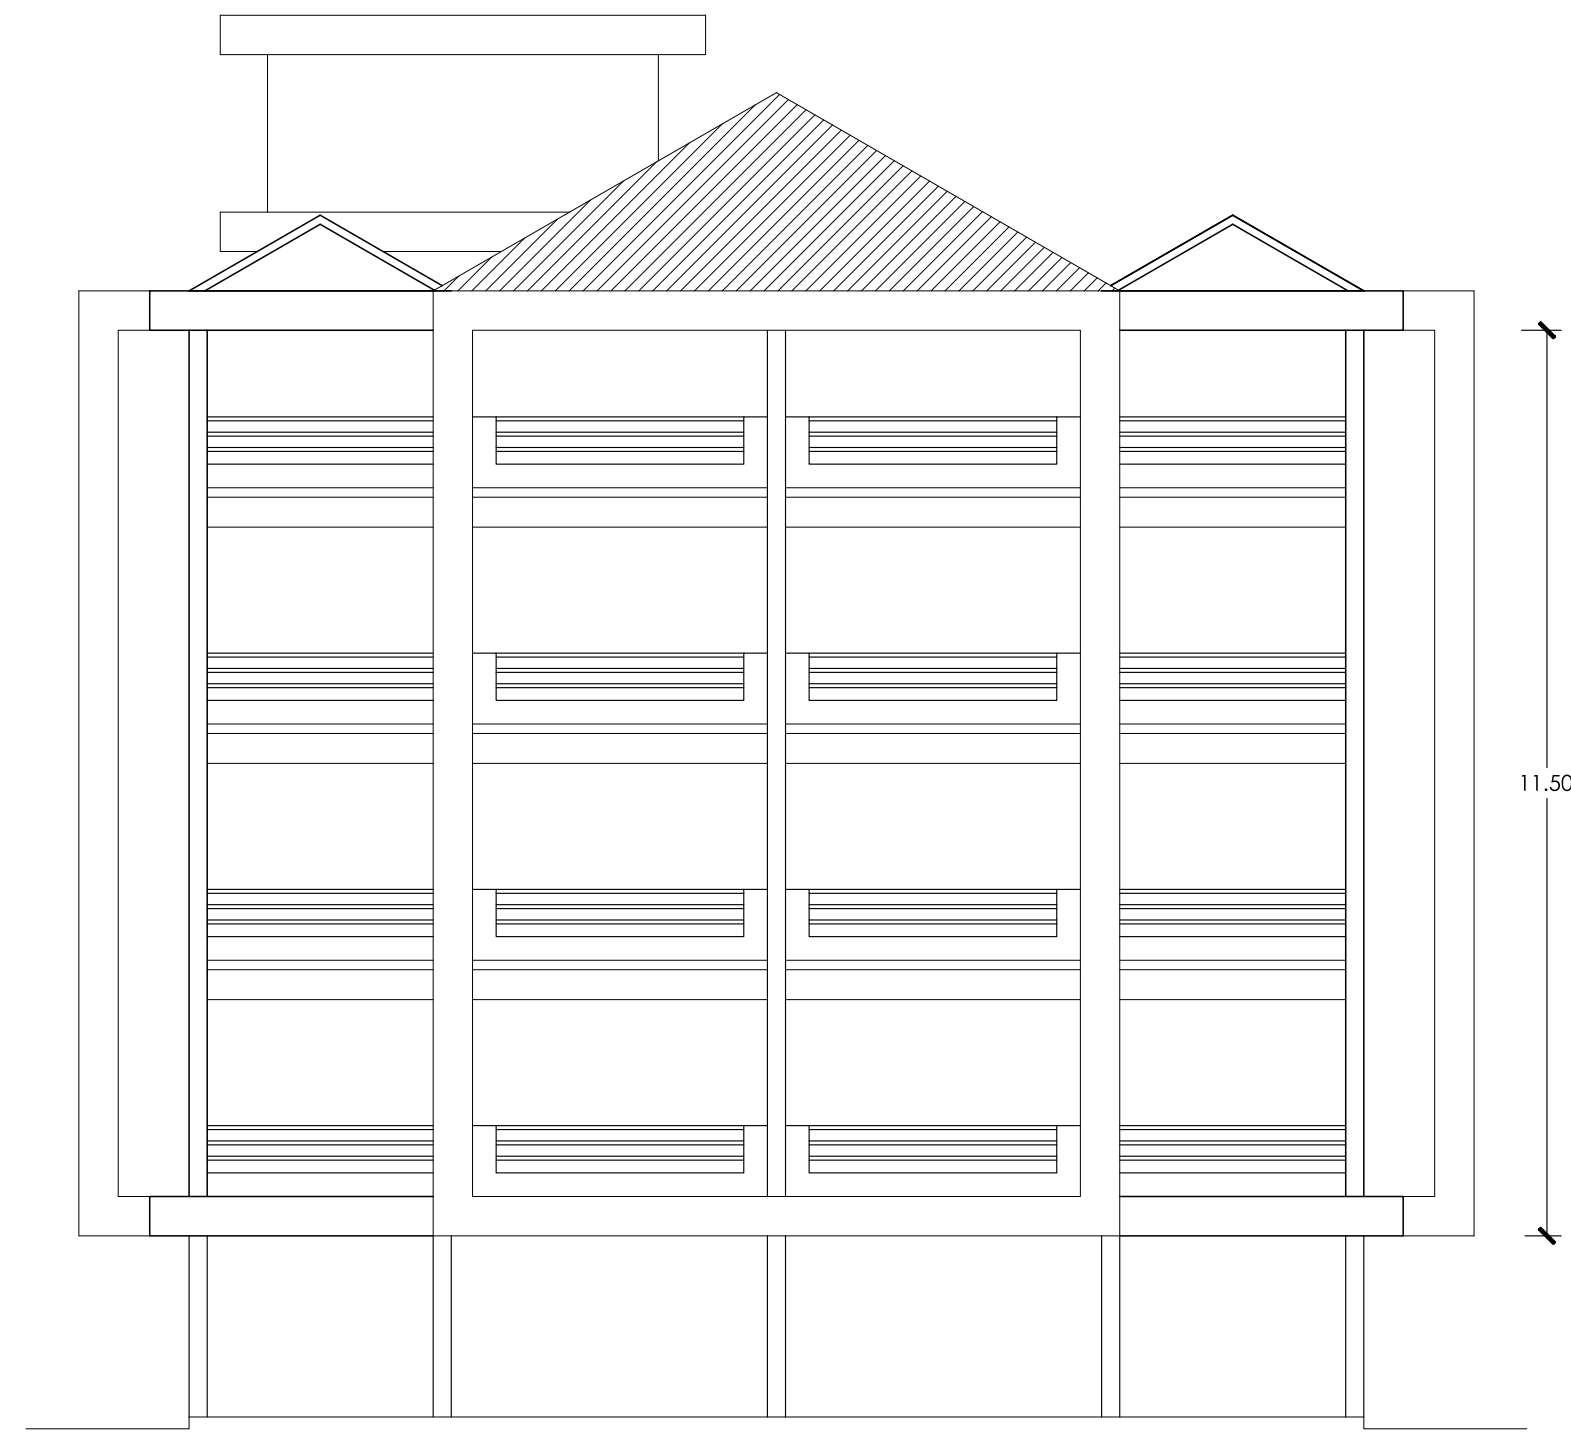


FRONT ELEVATION

SCALE: 1:100

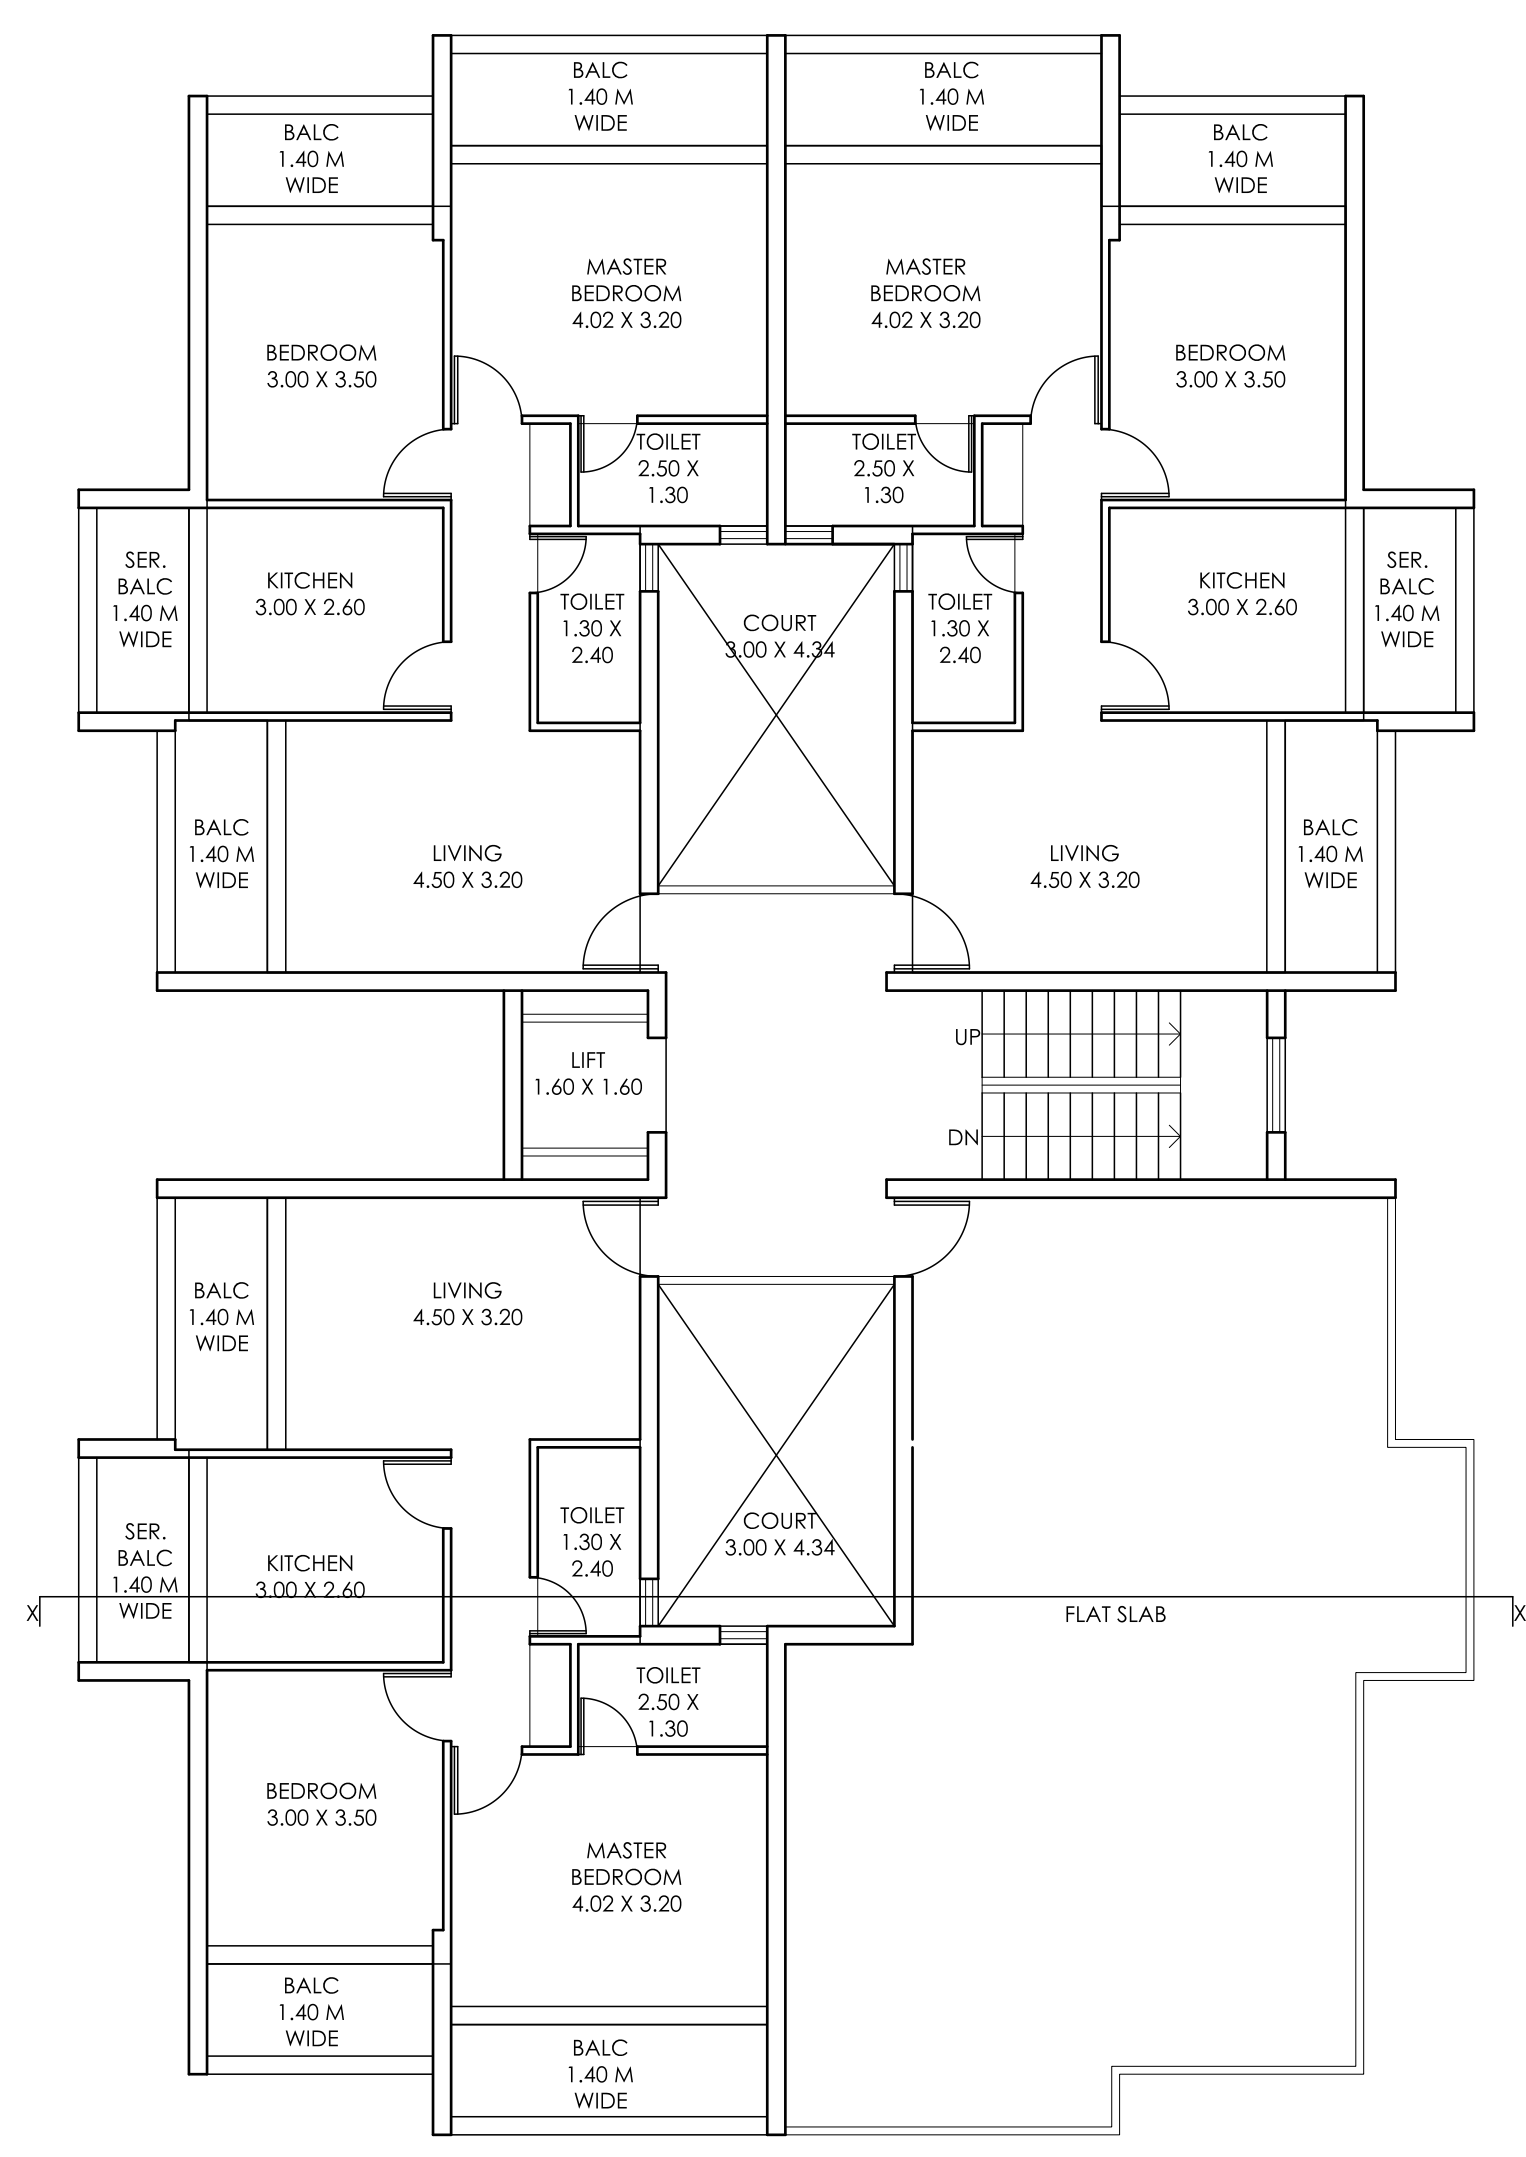


THIRD FLOOR PLAN

SCALE: 1:100

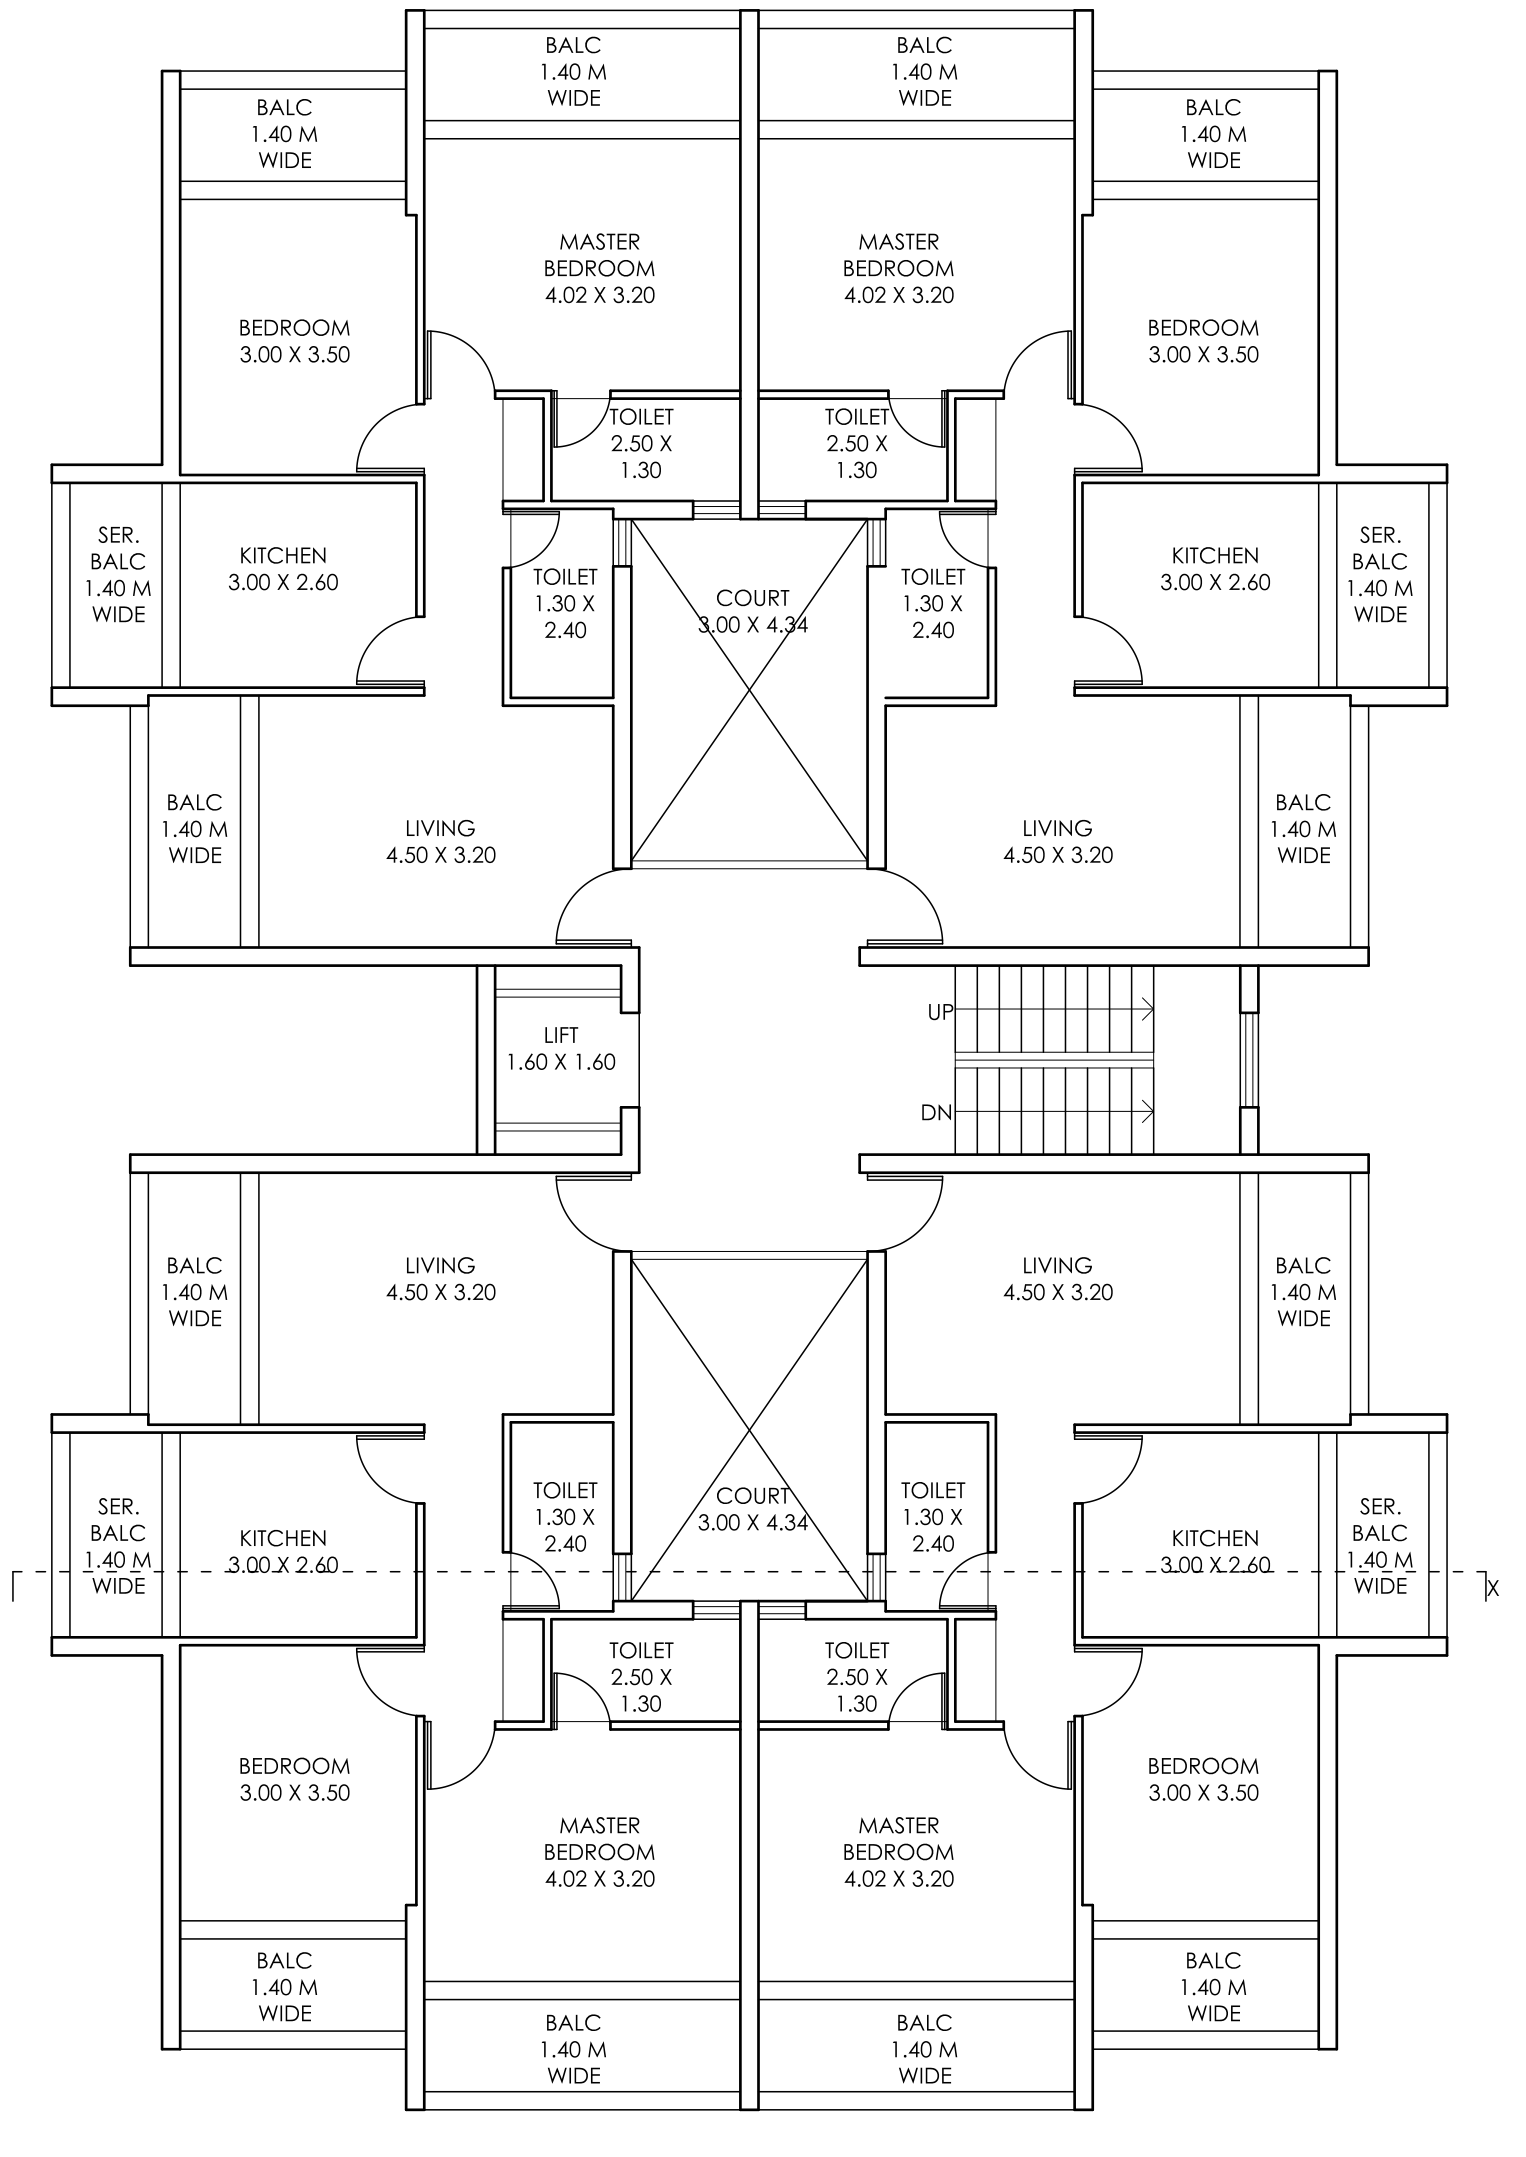


TYPICAL UPPER GR FLOOR, 1ST & 2ND FLOOR PLAN


SCALE: 1:100

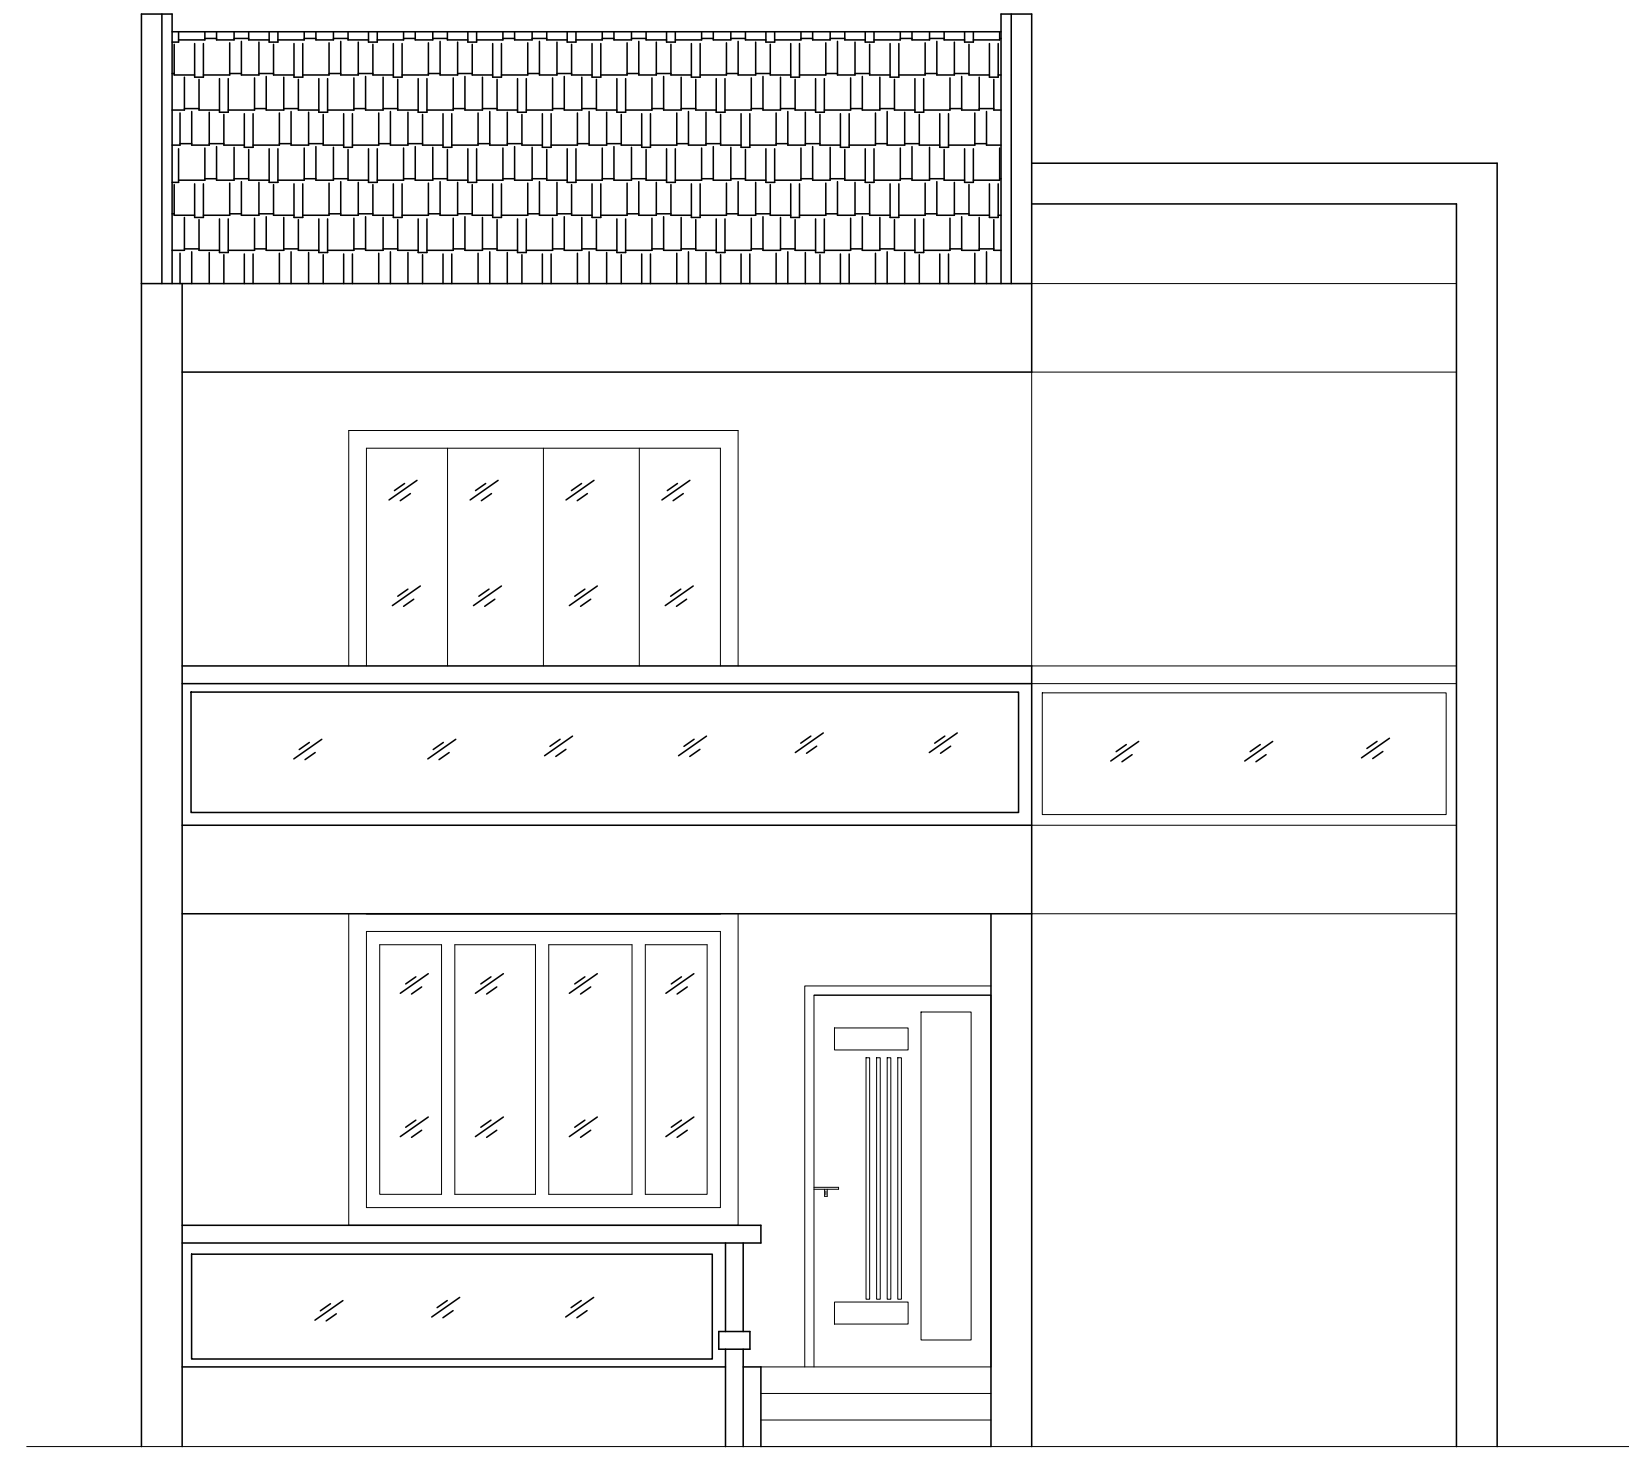


FRONT ELEVATION
SCALE:- 1:100

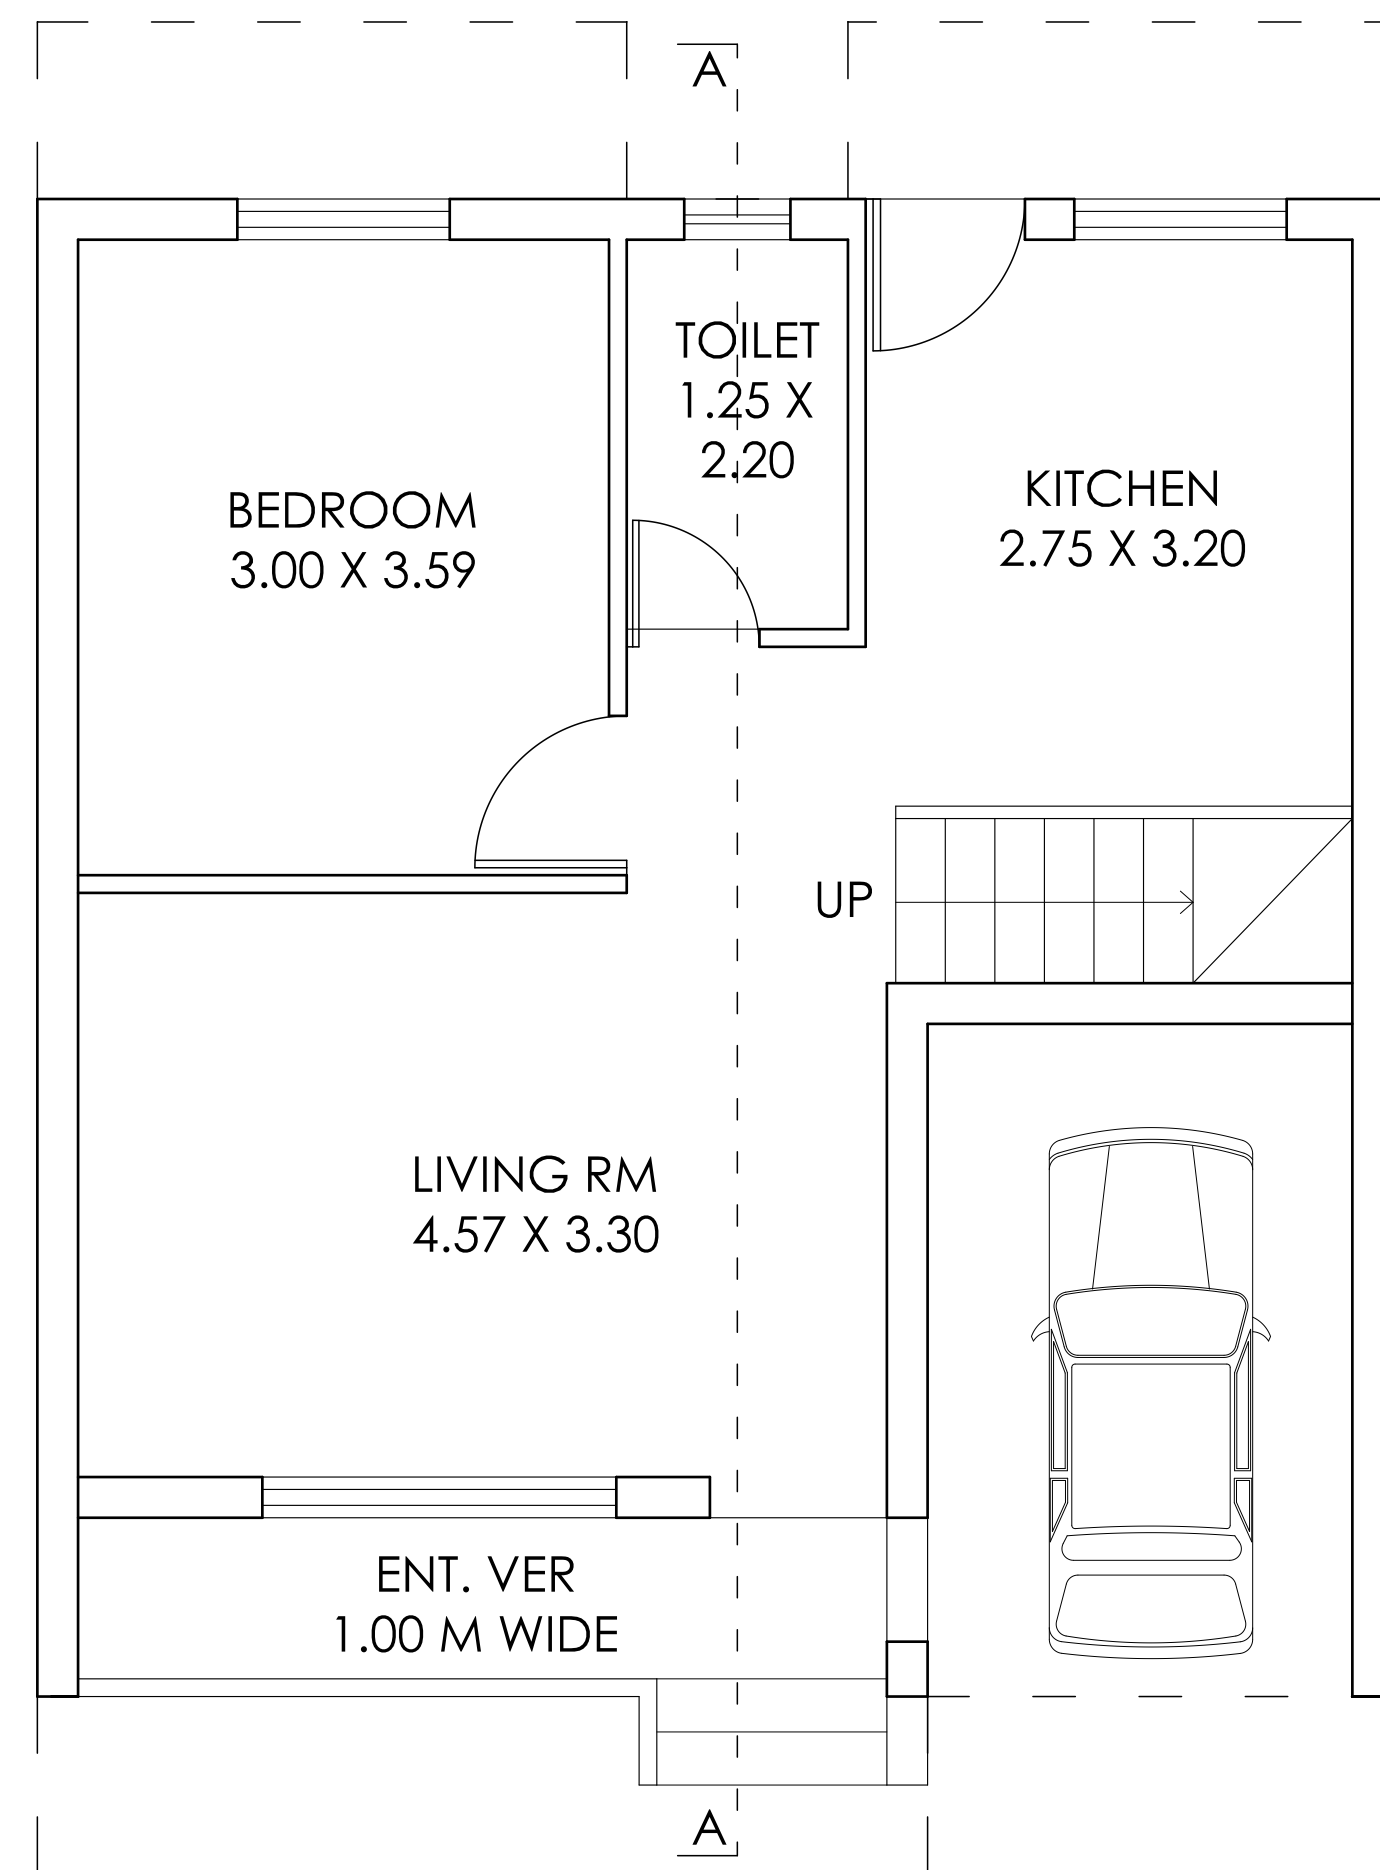

TYPICAL GROUND FLR PLAN OF VILLA TYPE A
SCALE:- 1:100

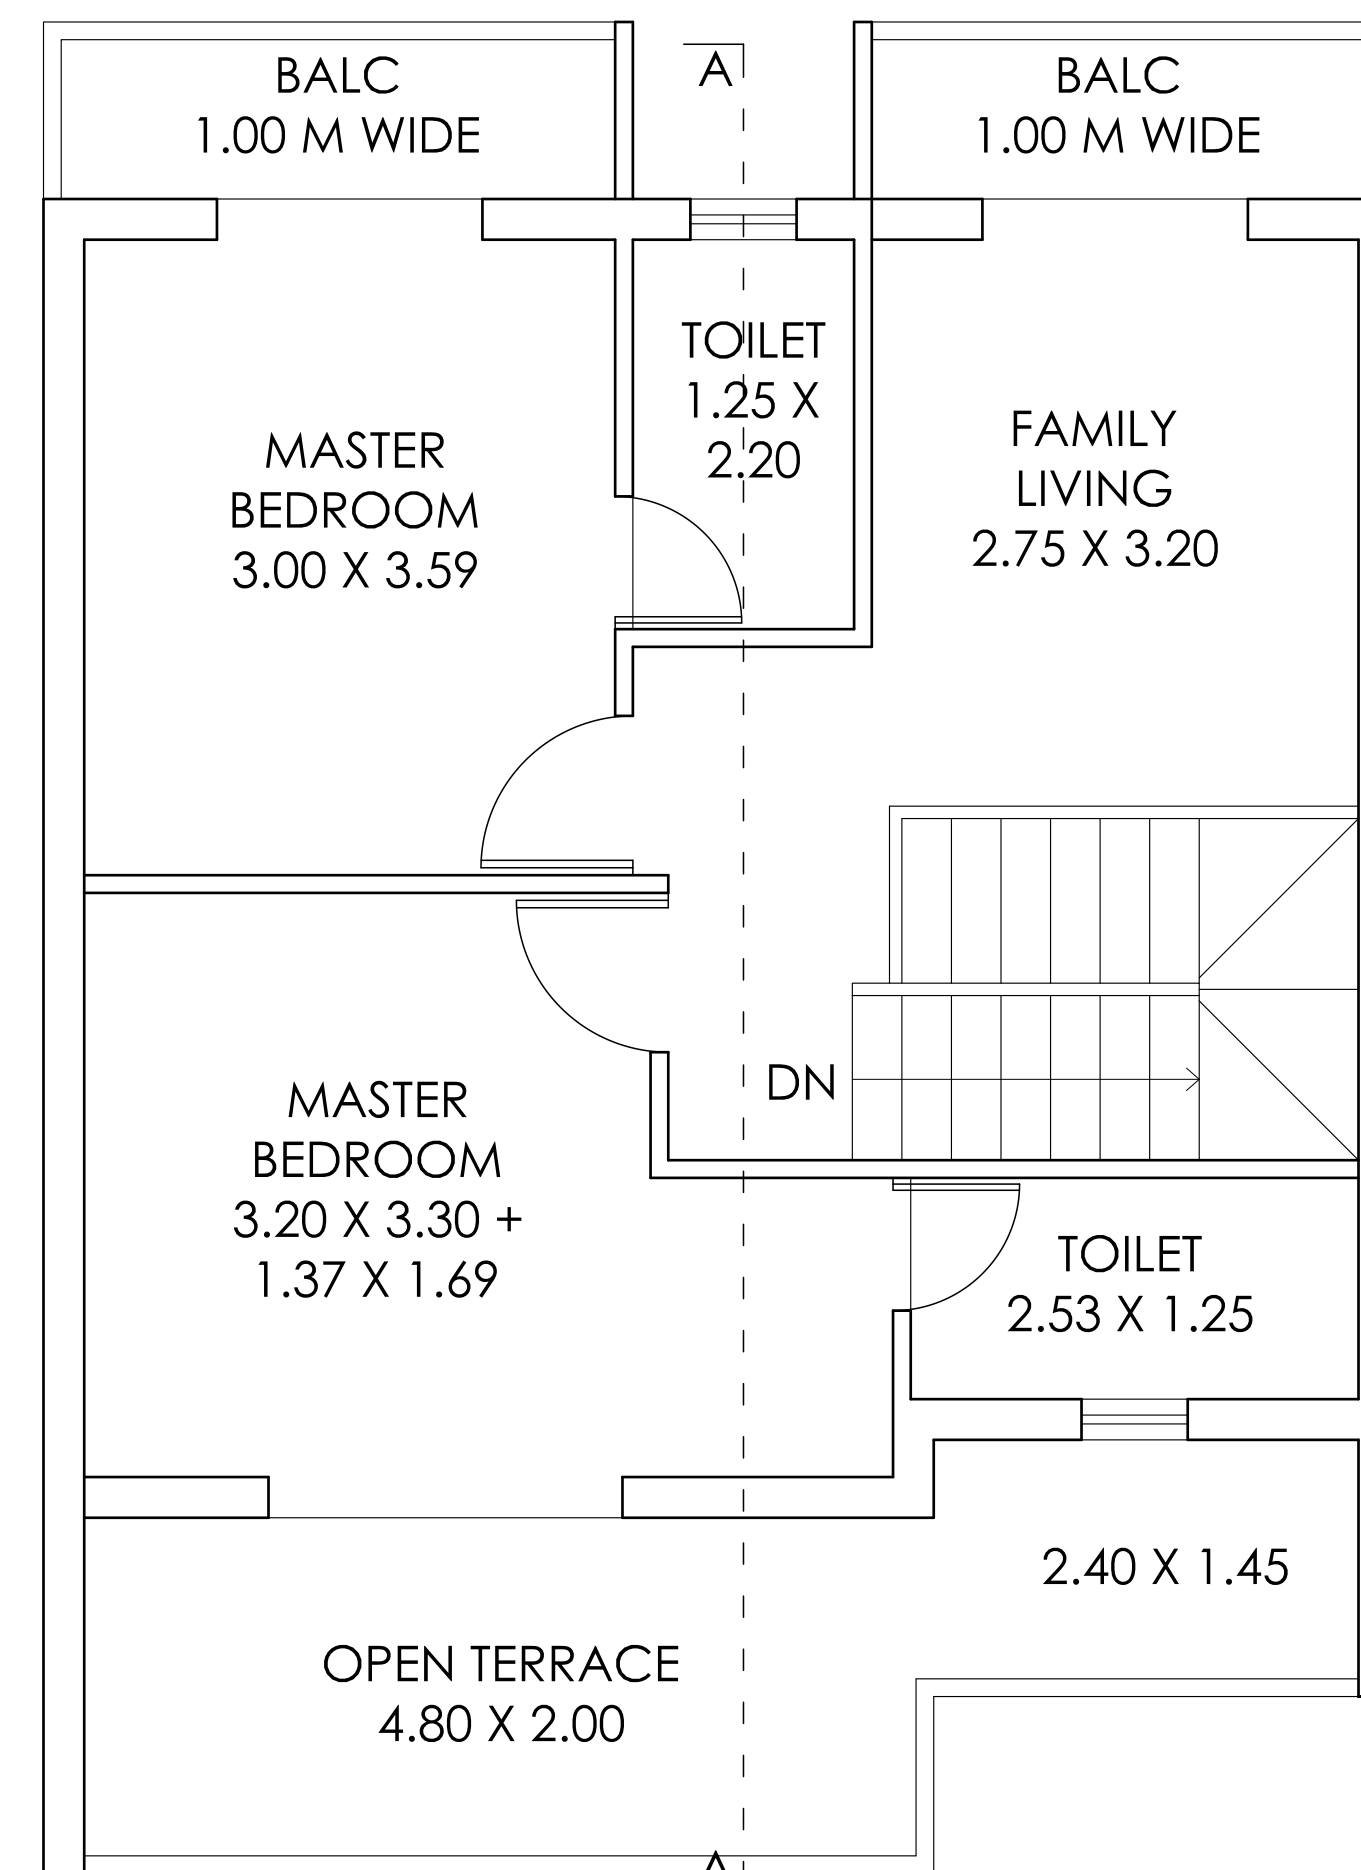


TYPICAL FIRST FLR PLAN OF VILLA TYPE A
SCALE:- 1:100

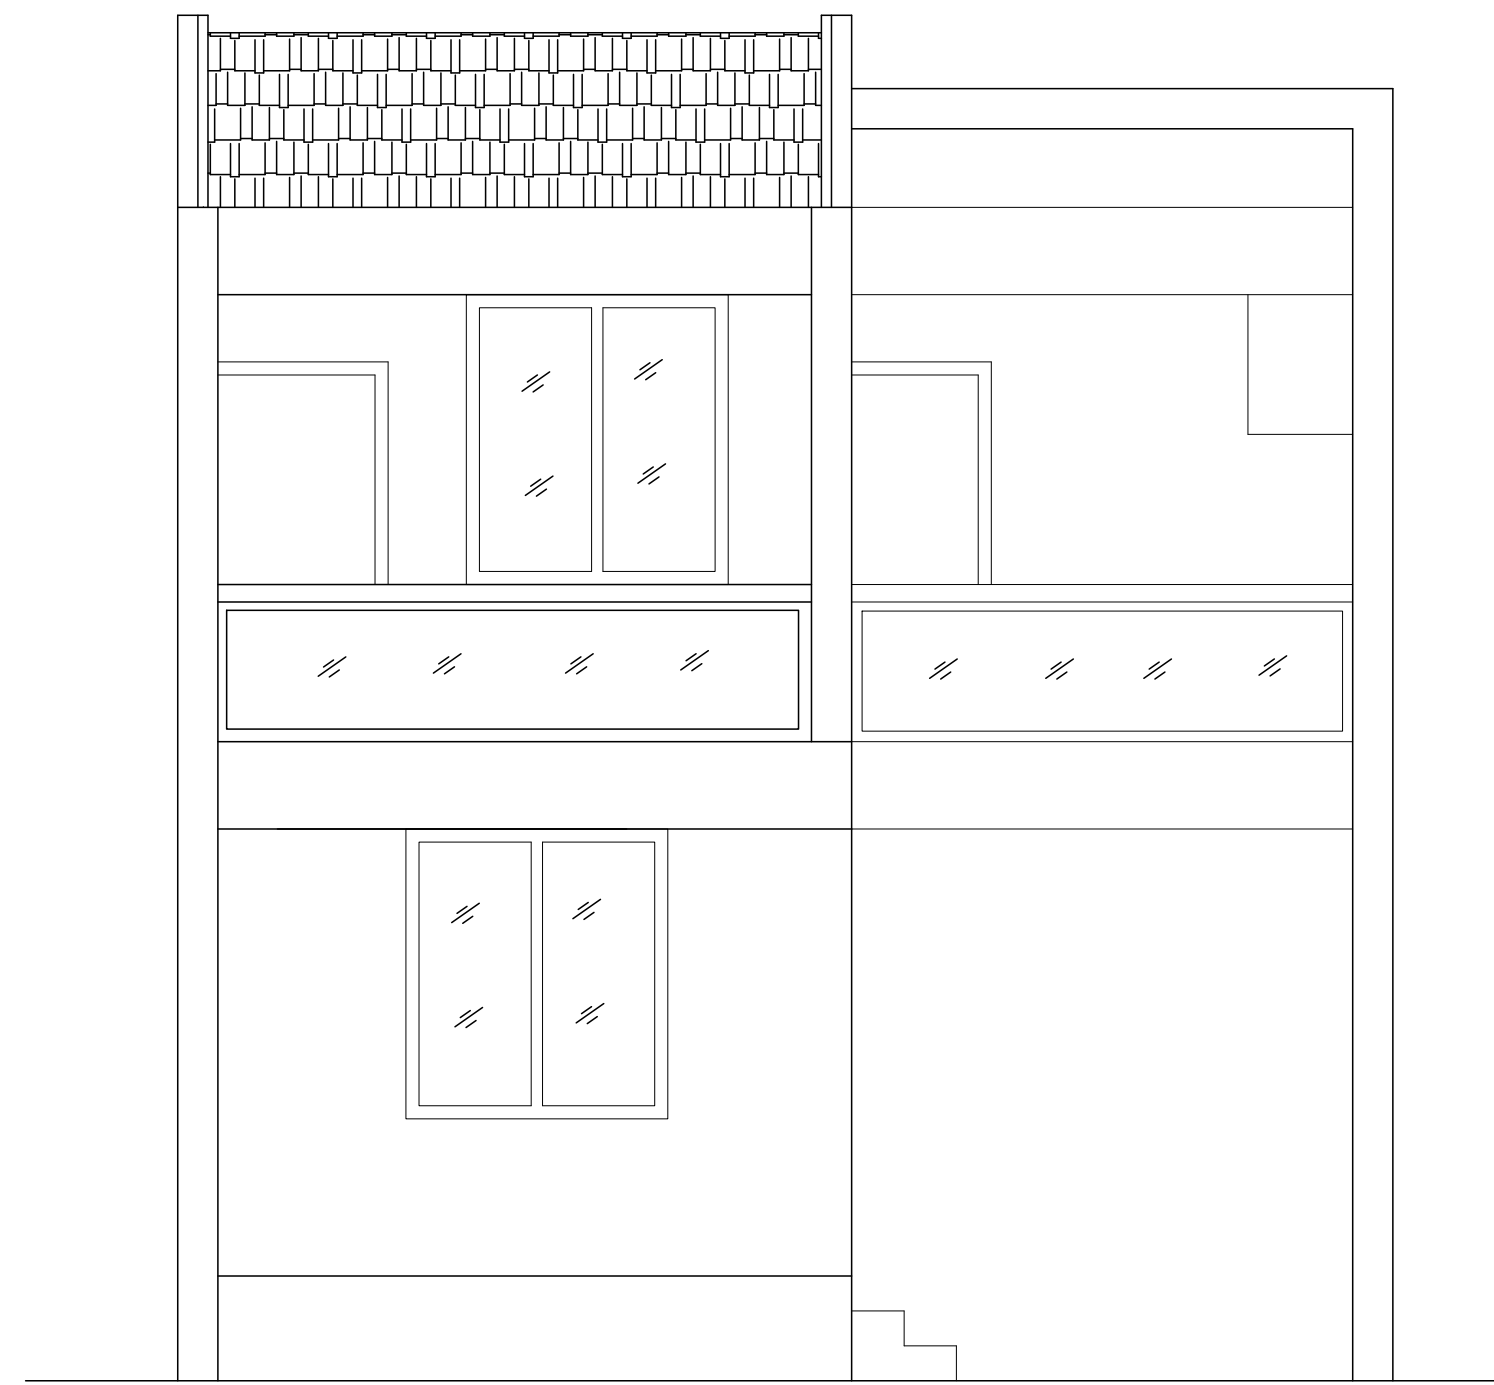


FRONT ELEVATION

SCALE:- 1:100

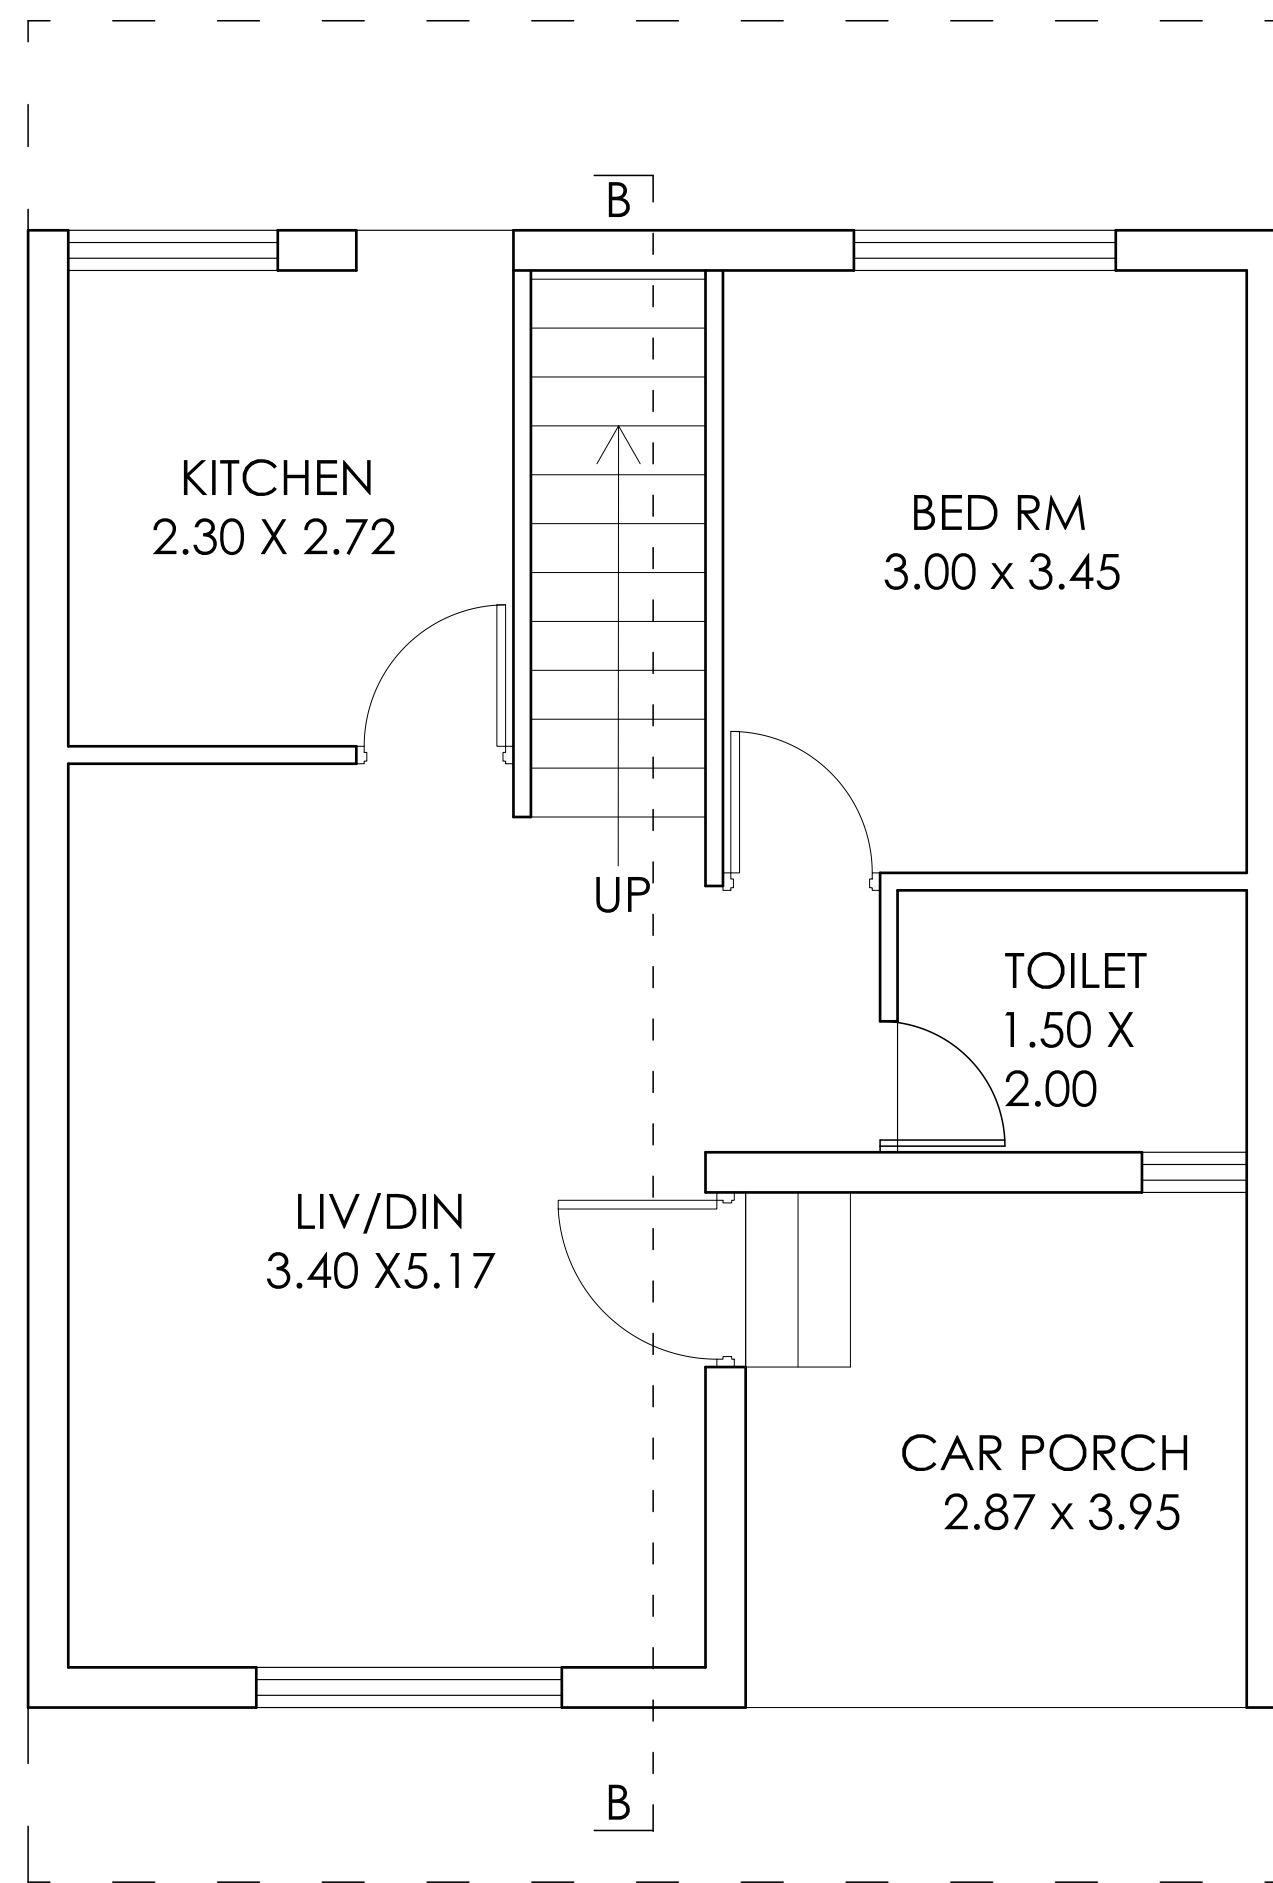

TYPICAL GROUND FLR PLAN OF VILLA TYPE B

SCALE:- 1:100

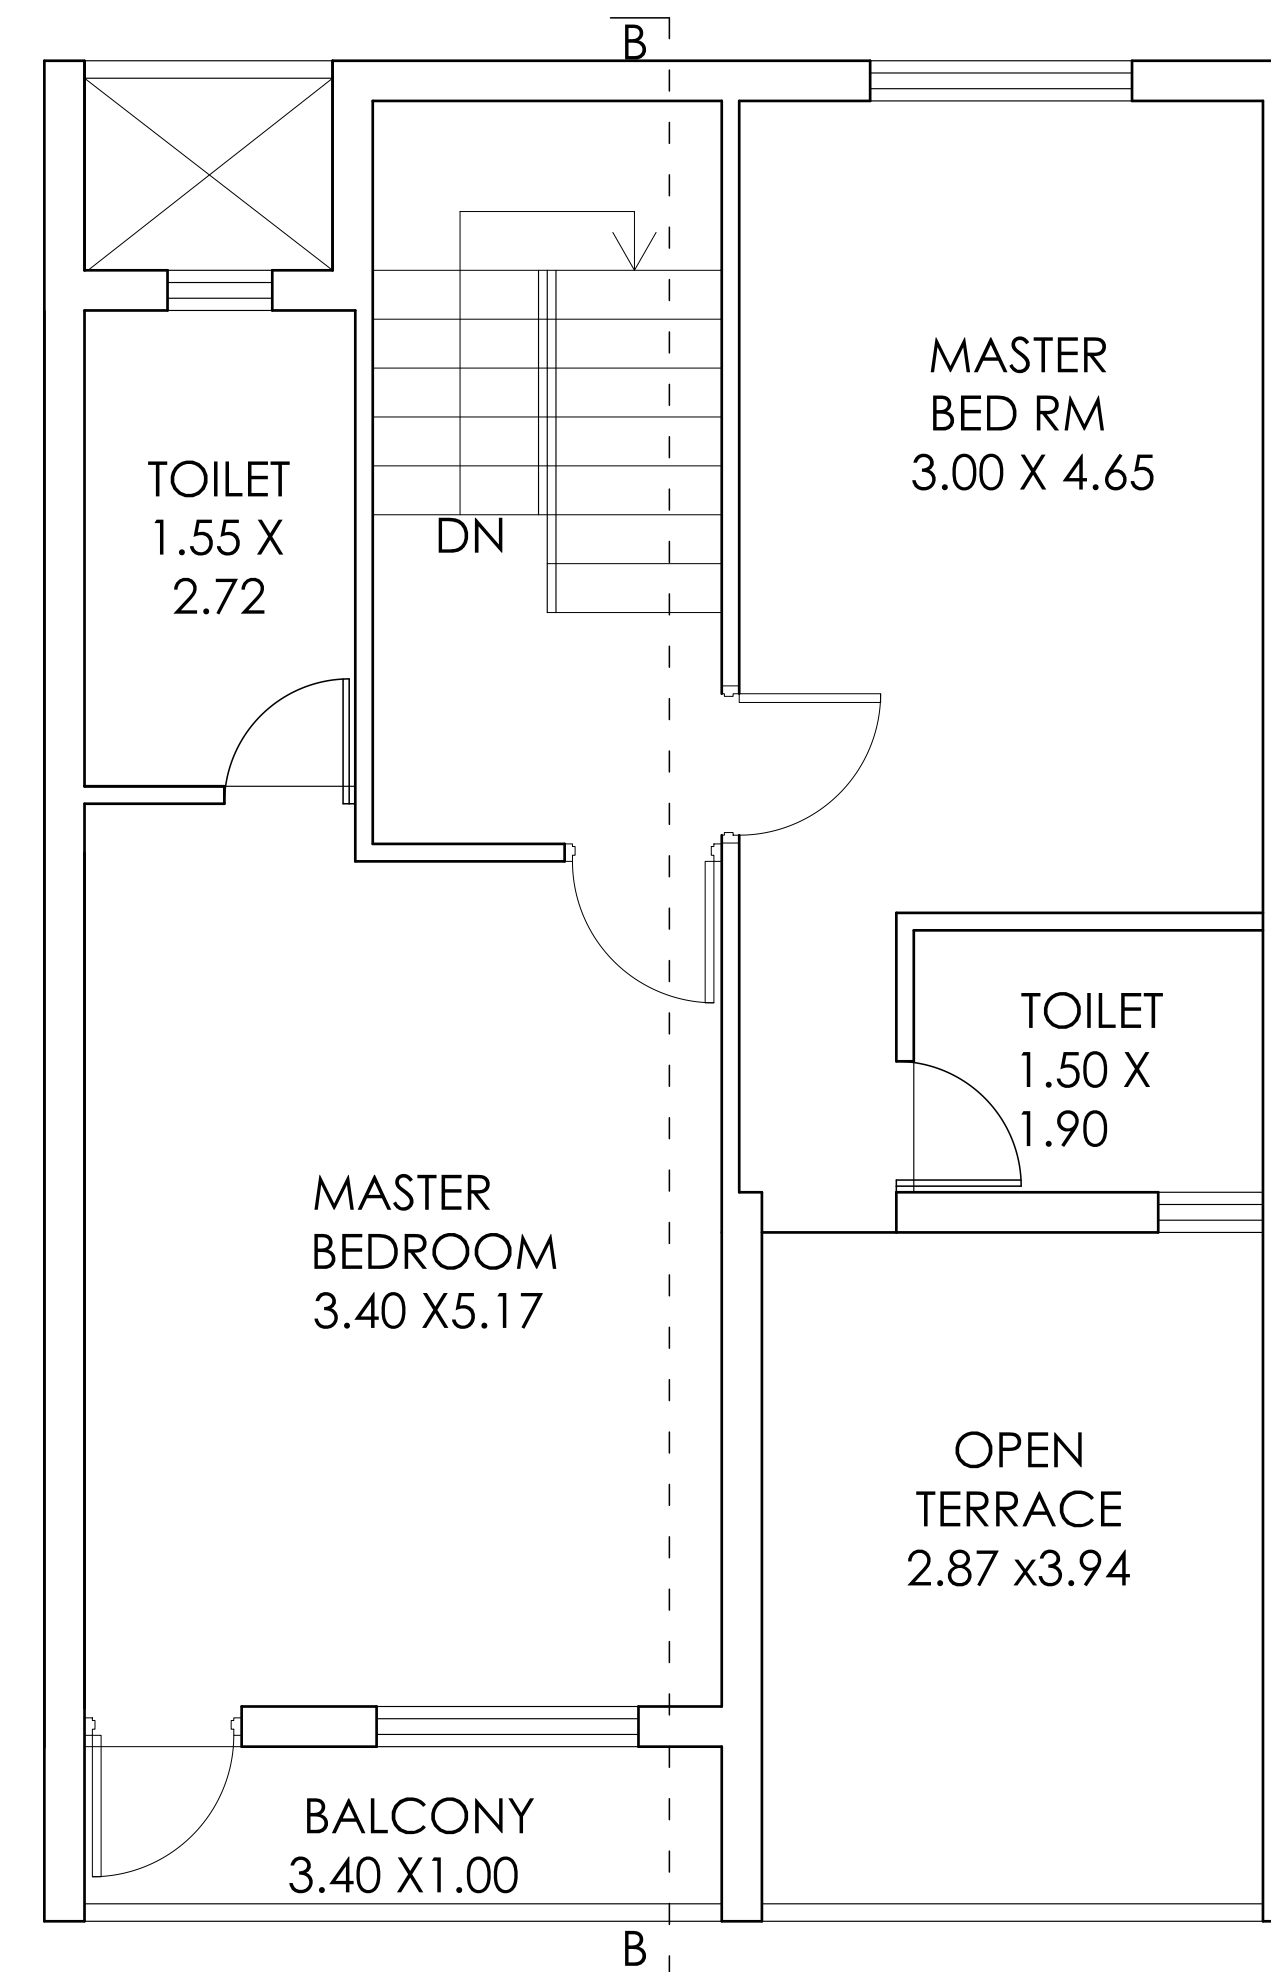

TYPICAL FIRST FLR PLAN OF VILLA TYPE B

SCALE:- 1:100