




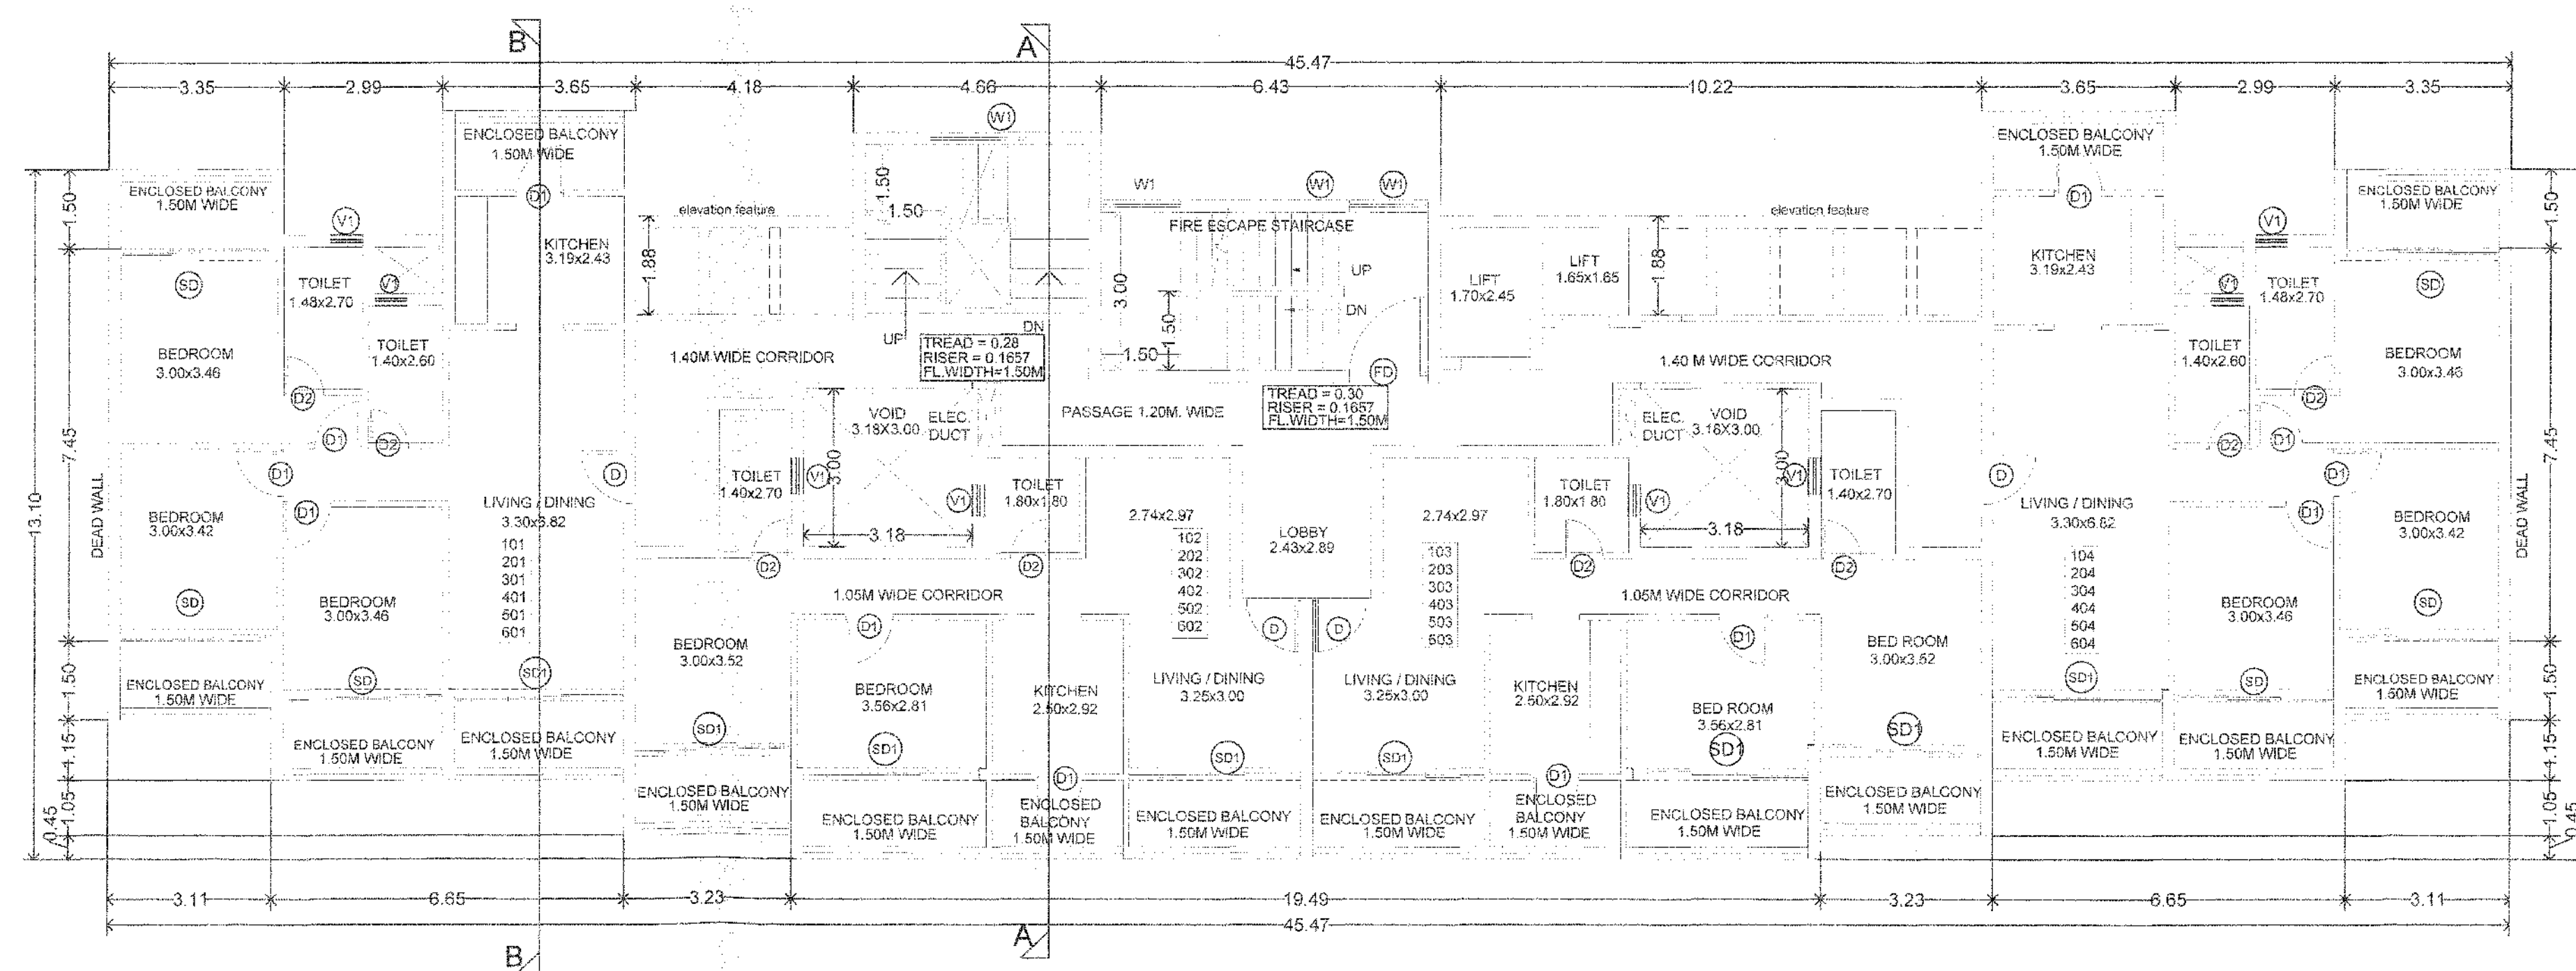


TYPICAL FIRST, SECOND, THIRD, FOURTH, FIFTH & SIXTH FLOOR PLAN
SCALE 1:100

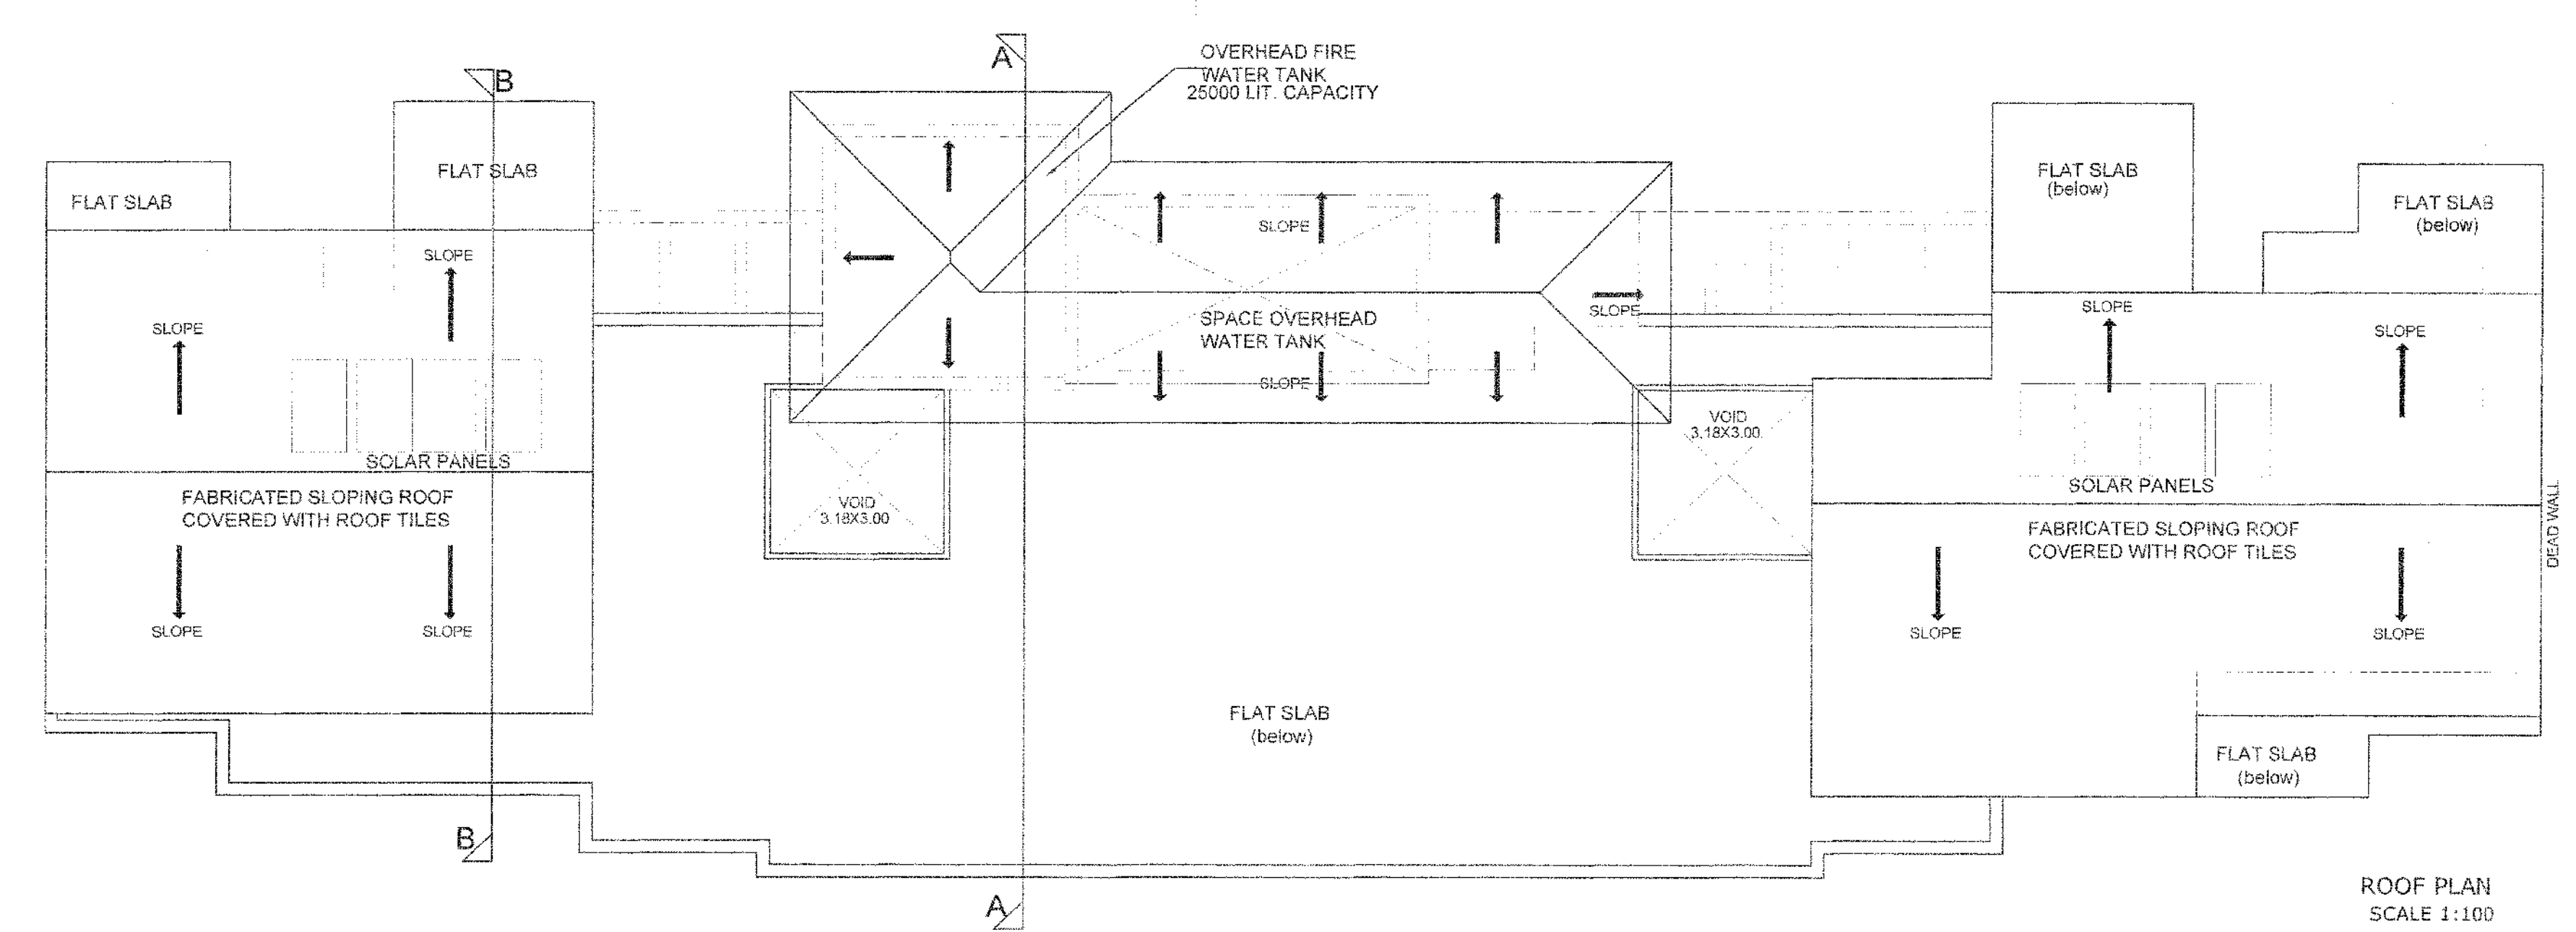

ROOF PLAN
SCALE 1:100

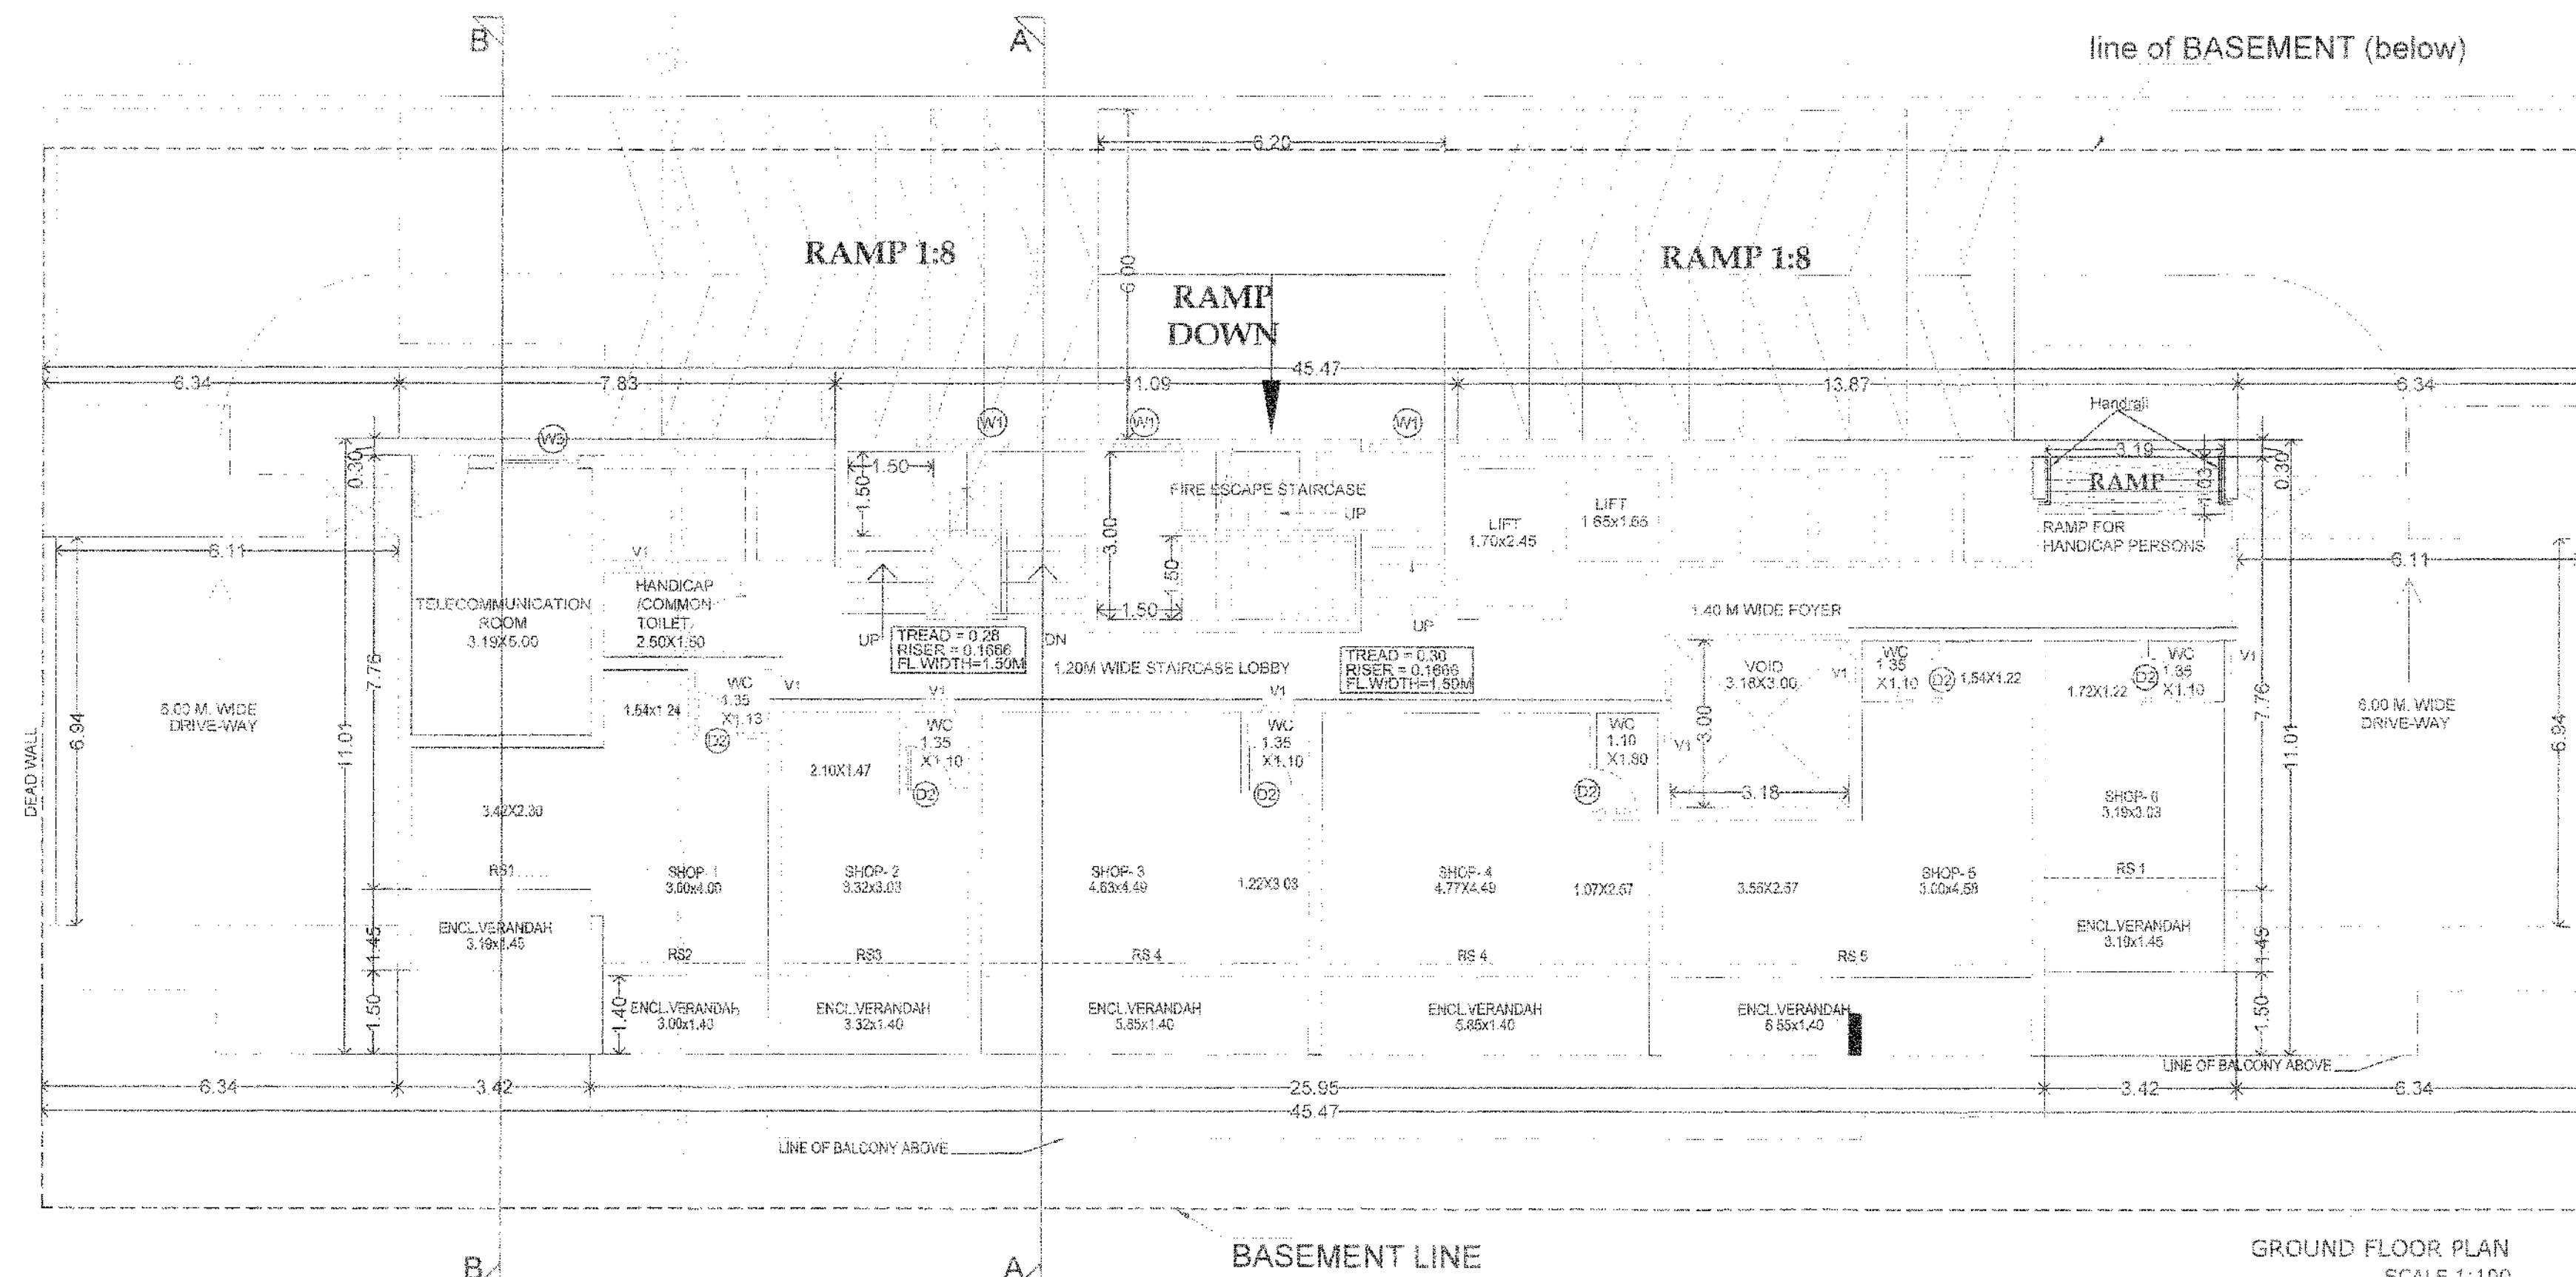

GROUND FLOOR PLAN
SCALE 1:100

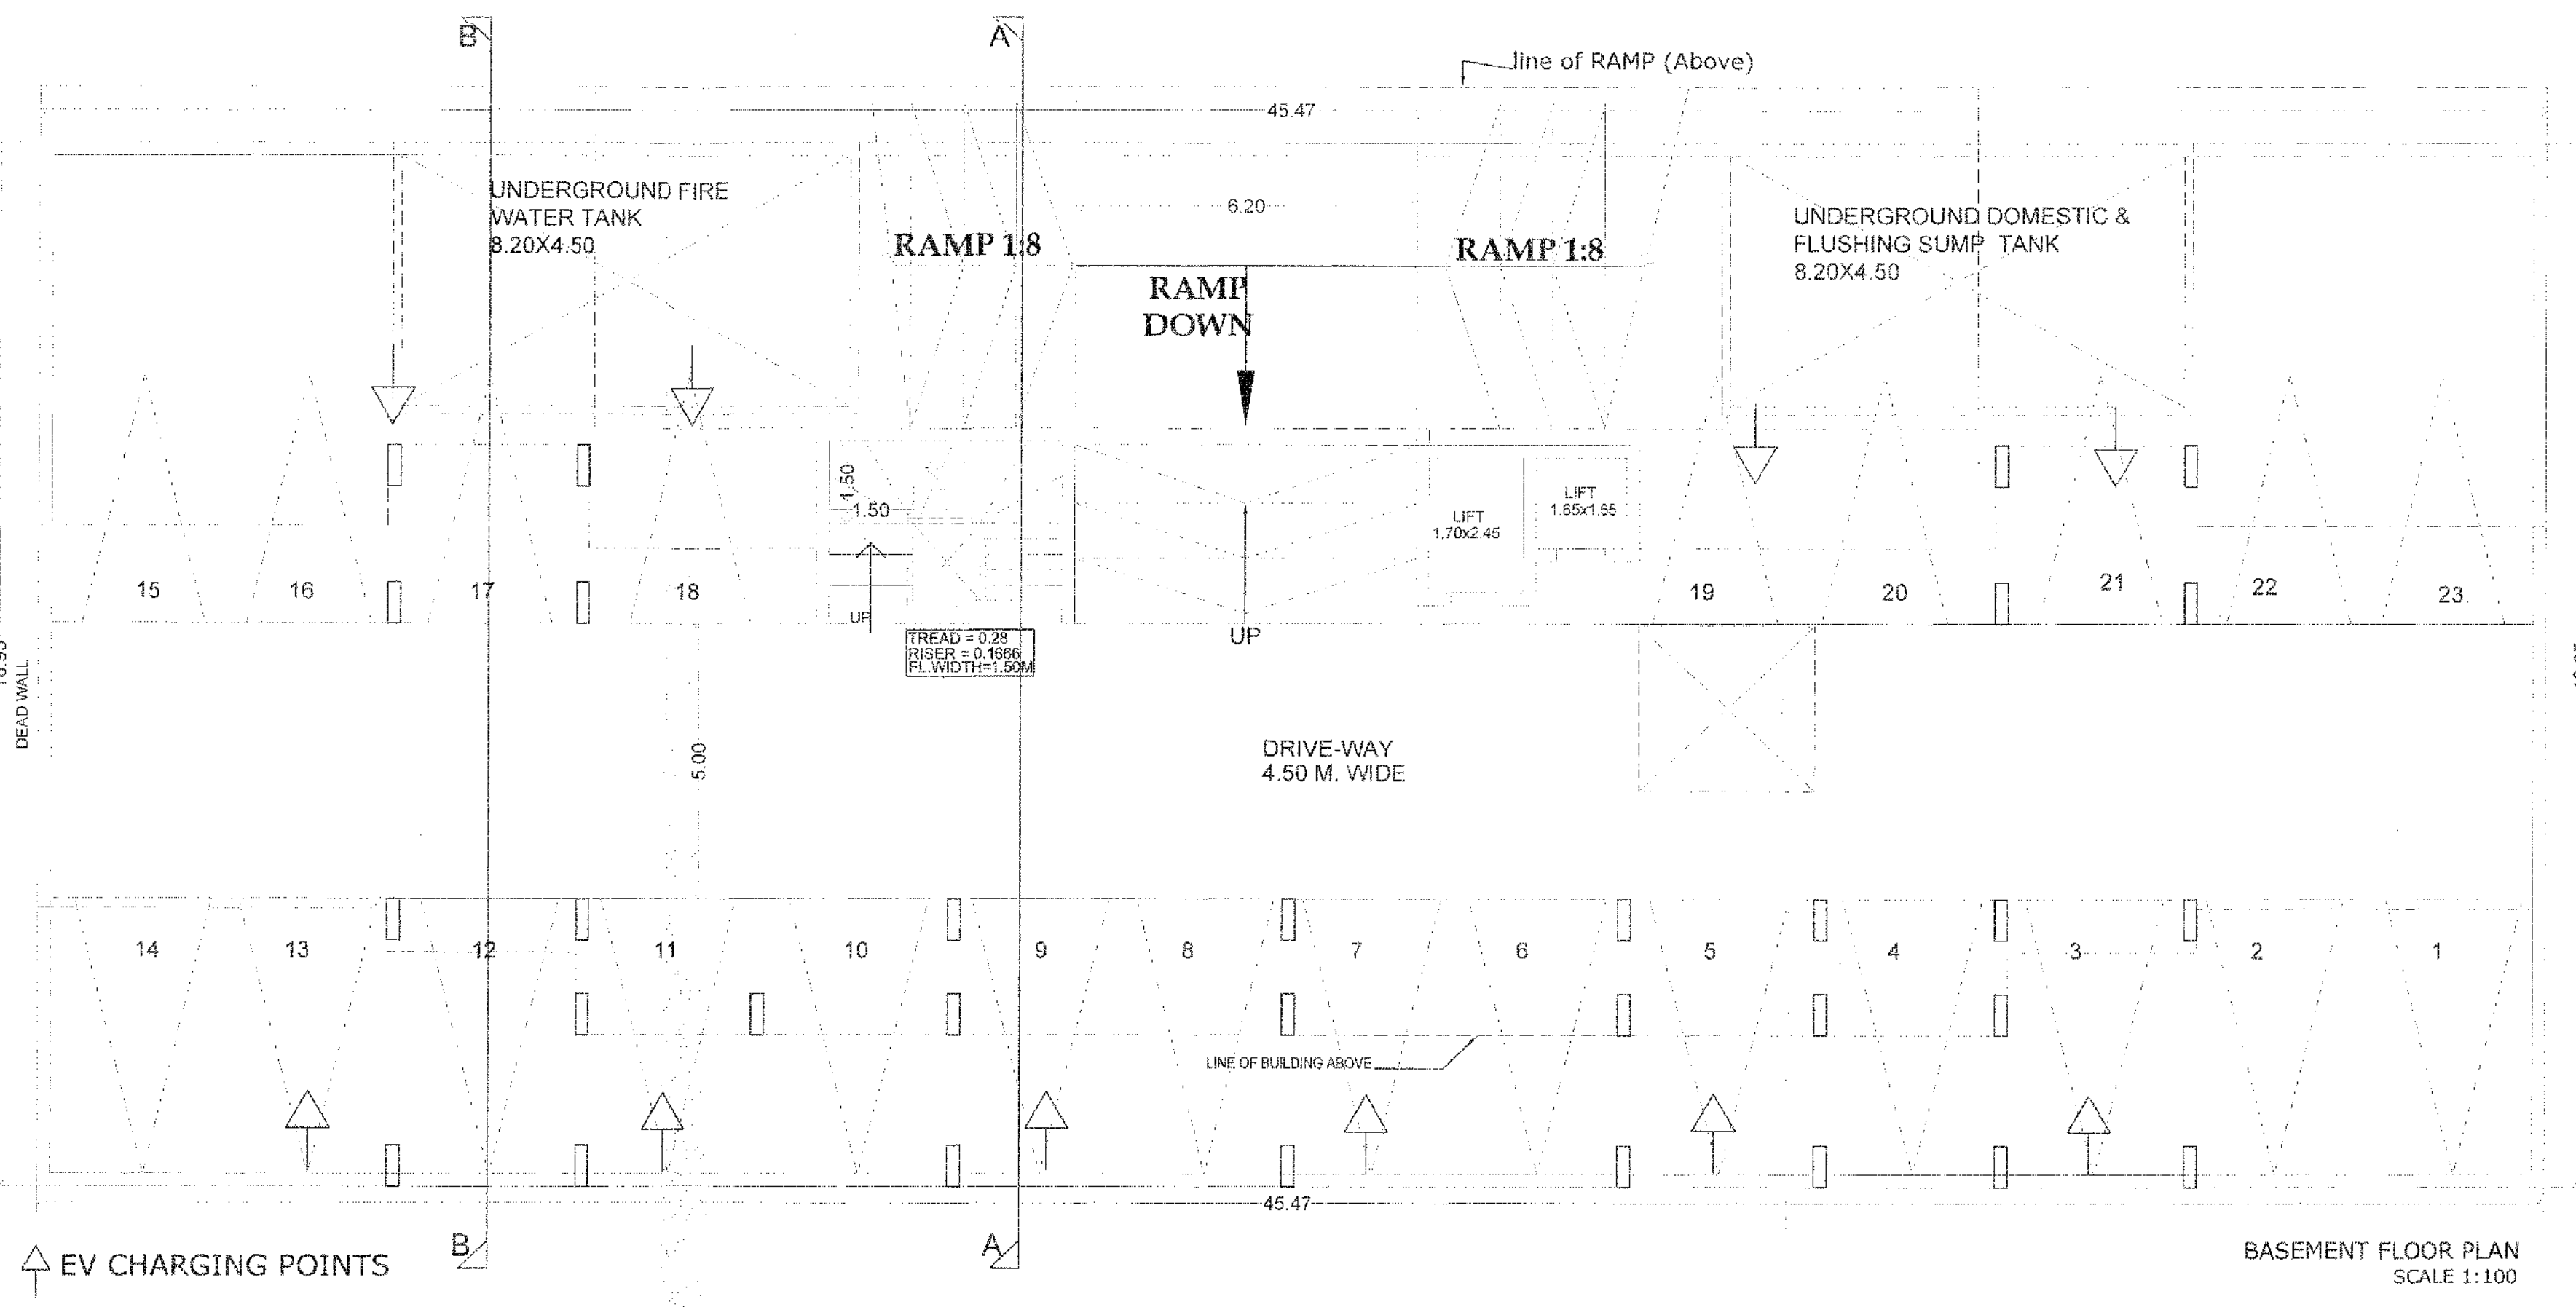

BASEMENT FLOOR PLAN
SCALE 1:100



FRONT ELEVATION
SCALE 1:100

APPROVED FROM PLANNING POINT
SUBJECT TO CONDITIONS GIVEN
VIDE ORDER No. NG PDA/100/PW/3316/2024
DATED 09 FEB 2024

MEMBER SECRETARY
NORTH GOA
PLANNING & DEV. AUTHORITY
PANAJI - GOA

Municipal Engineer (Grade II)
Corporation of the City of Panaji

Municipal Engineer (Grade II)
Corporation of the City of Panaji

Municipal Engineer (Grade II)
Corporation of the City of Panaji

N.O.C. is issued subject to the
Condition Stipulated in the letter
No. UHCP/DHS/NOCT/20
DATED 09 FEB 2024

Health Officer
Urban Health Centre Panaji

This office letter No: SDC-BU/PWS/23-24/Tech-46
1938 dt: 5/03/24

SUBMISSION FOR
REDEVELOPMENT FOR PROPOSED RESIDENTIAL CUM
COMMERCIAL BUILDING IN PLOT BEARING P.T. SHEET
NO. 115 CHALTA NO. 12 SITUATED AT PANJIM-CITY,
TISWADI TALUKA OF NORTH GOA

NAME & ADDRESS ARCHITECT:
AR. MELVILLE D'SOUZA,
S/5, SARANA PARADISE,
NEAR GMM SHOWROOM,
MERCES, GOA.

SIGNATURE OF OWNER
SARANA REALTY
PARTNER

SIGNATURE OF ARCHITECT
AR. MELVILLE D'SOUZA
AR/0057/2010

ASSISTANT ENGINEER
SCALE 1:100
SHEET NO. -02/02