


| DOOR AND WINDOW SCHEDULE |      |     |             |
|--------------------------|------|-----|-------------|
| SL NO.                   | NAME | QTY | REMARKS     |
| 1                        | DOOR | 1   | 1500 X 2100 |
| 2                        | DOOR | 1   | 1500 X 2100 |
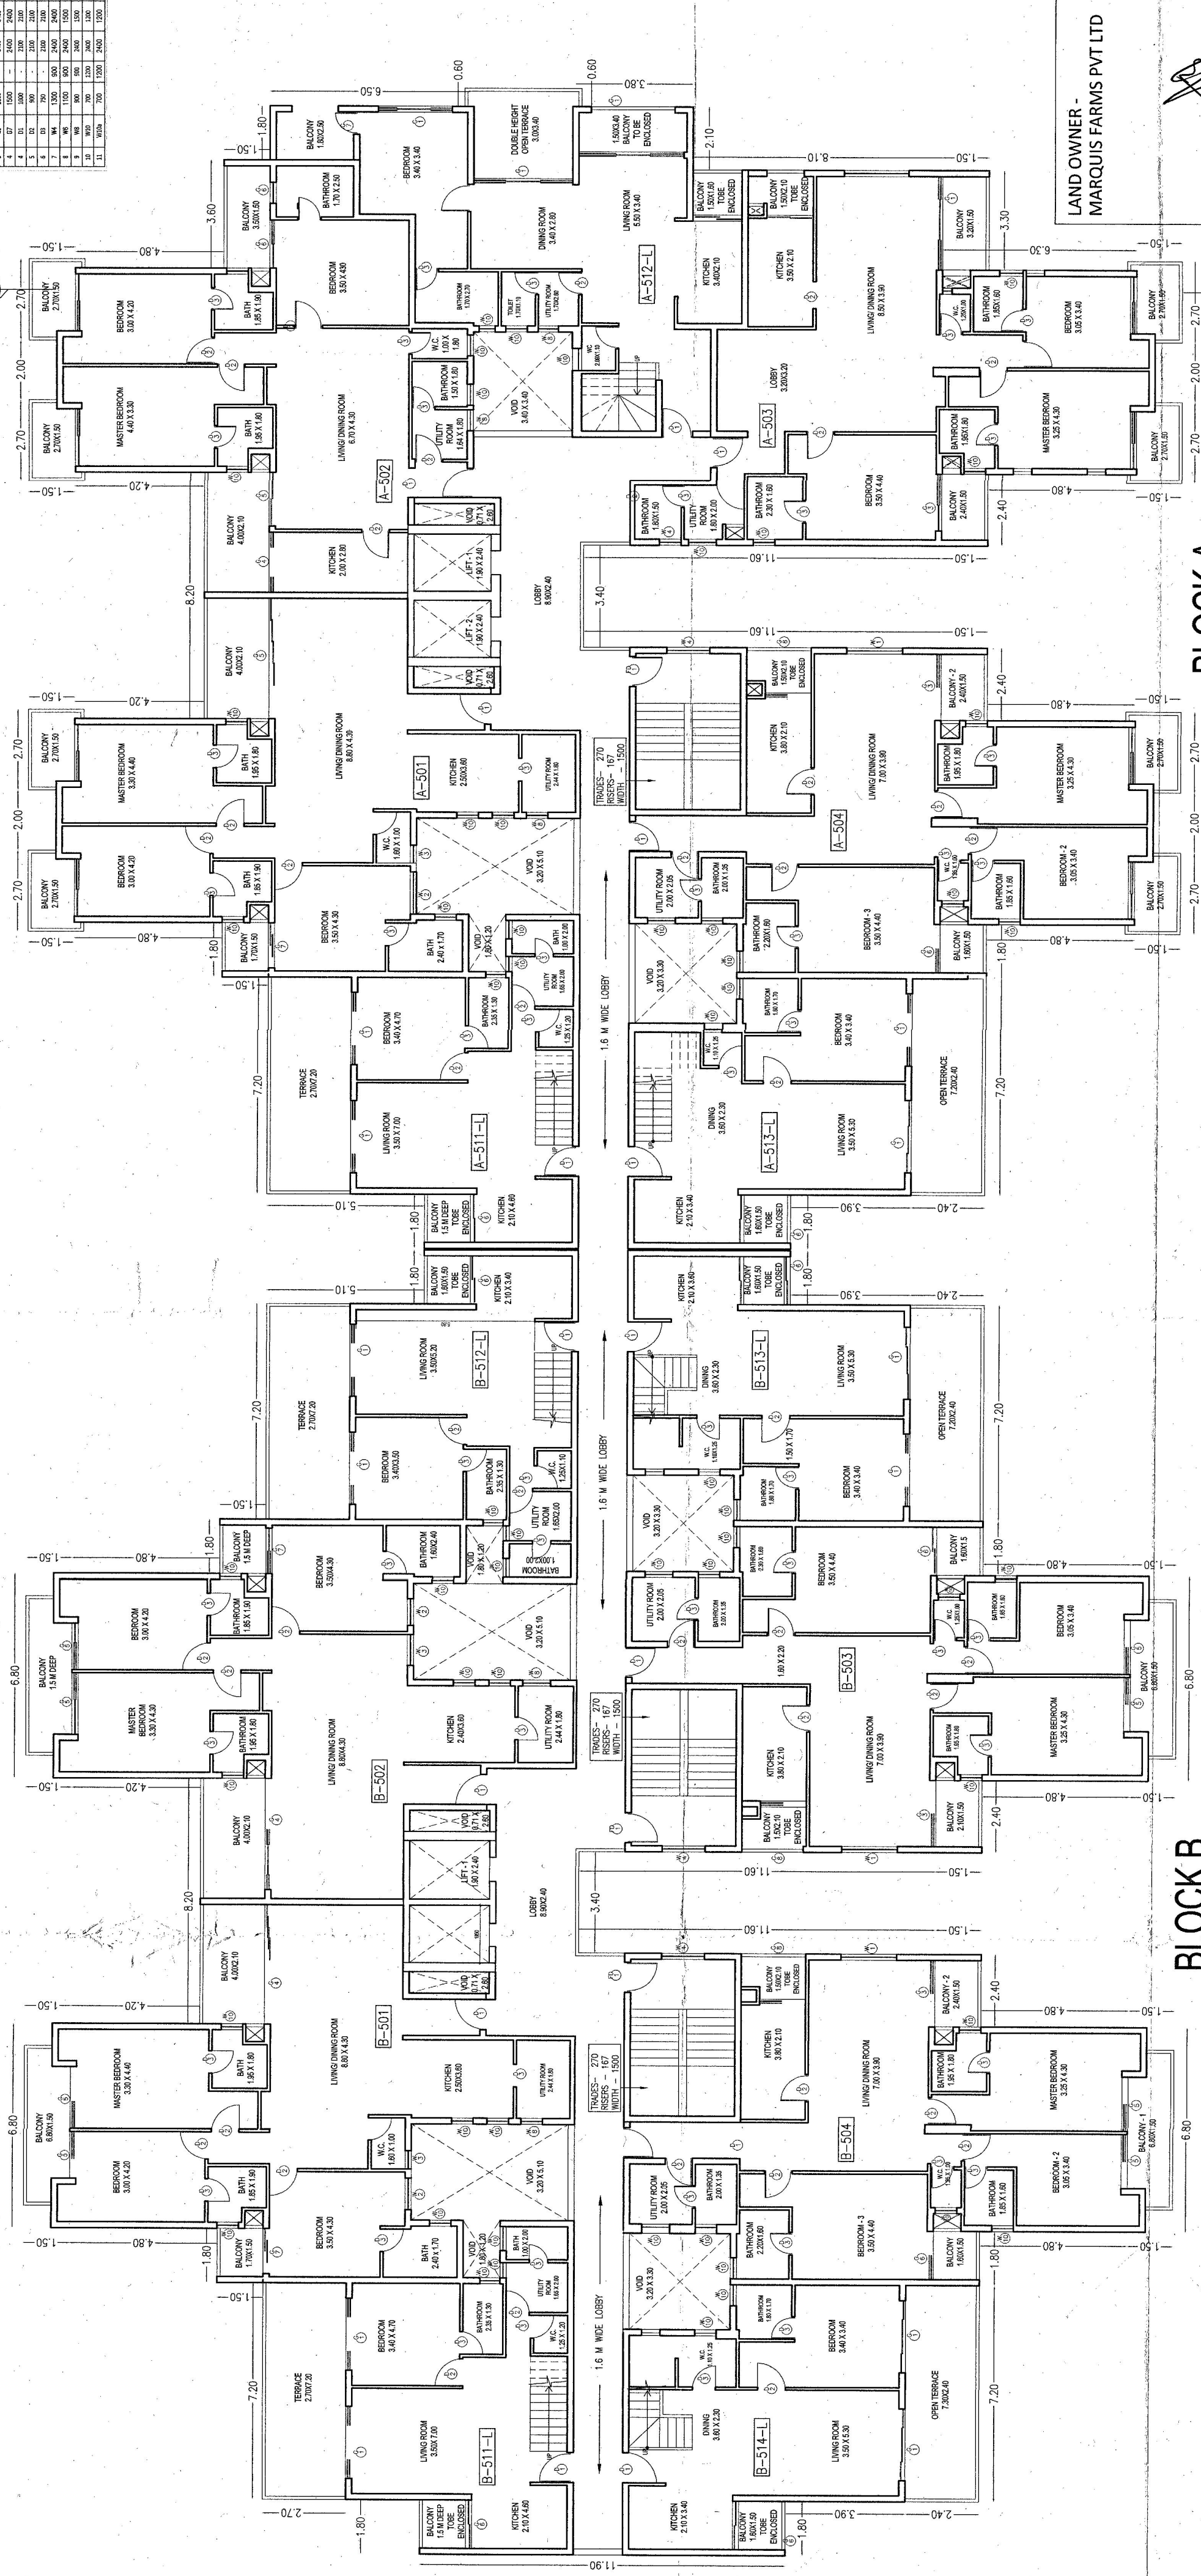

BLOCK A

BLOCK B

5th FLOOR PLAN

Development Permission Granted  
Subject To Conditions Vide Order  
No SGDP/1.514.1.61.25-26  
Dated: 23.04.2025

Member Secretary  
SGPDA  
MARGAO-GOIA

LAND OWNER -  
MARQUIS FARMS PVT LTD

DEVELOPER -  
SHREM AANSAY REALTY LLP

DRAWING TITLE:  
5th FLOOR PLAN  
(BLOCK A AND B)

SCALE: 1:100

DATE: 15-10-2024

ARCHITECT  
Ar. Ravindra Raste  
151, Old Goa, Margao, Goa 403001  
TCP Reg. No. A/0002/2015  
COA Reg. No. CA/2003/4549

PROJECT:  
RESIDENTIAL AND COMMERCIAL  
DEVELOPMENT ON PLOT BEARING  
P.T. SHEET NO. 57, CHALTA NO. 1 AT  
MARGAO, GOA