


CLUSTER - B

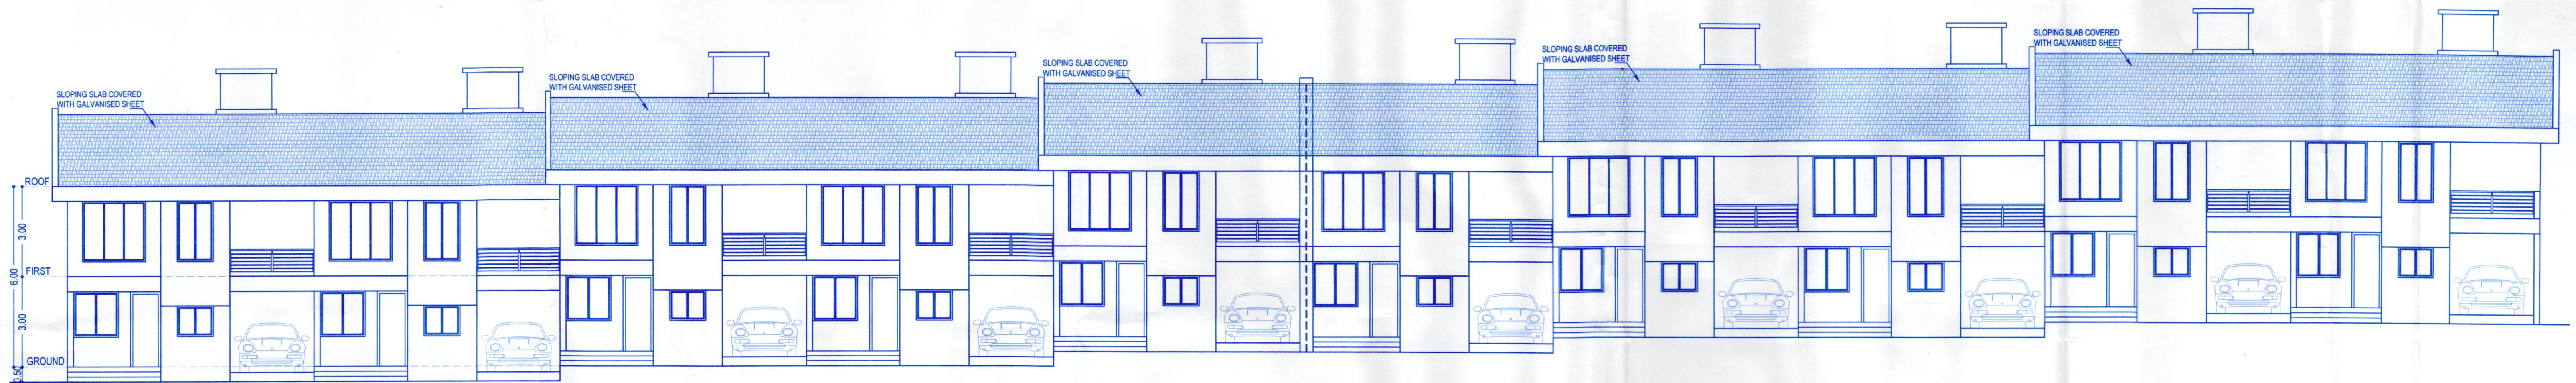


CLUSTER - A

FRONT ELEVATION

SCALE 1:100


ALL BALCONIES TO BE ENCLOSED WITH SLIDING GLASS PANEL SHUTTER WITH PARAPET

BUILDING

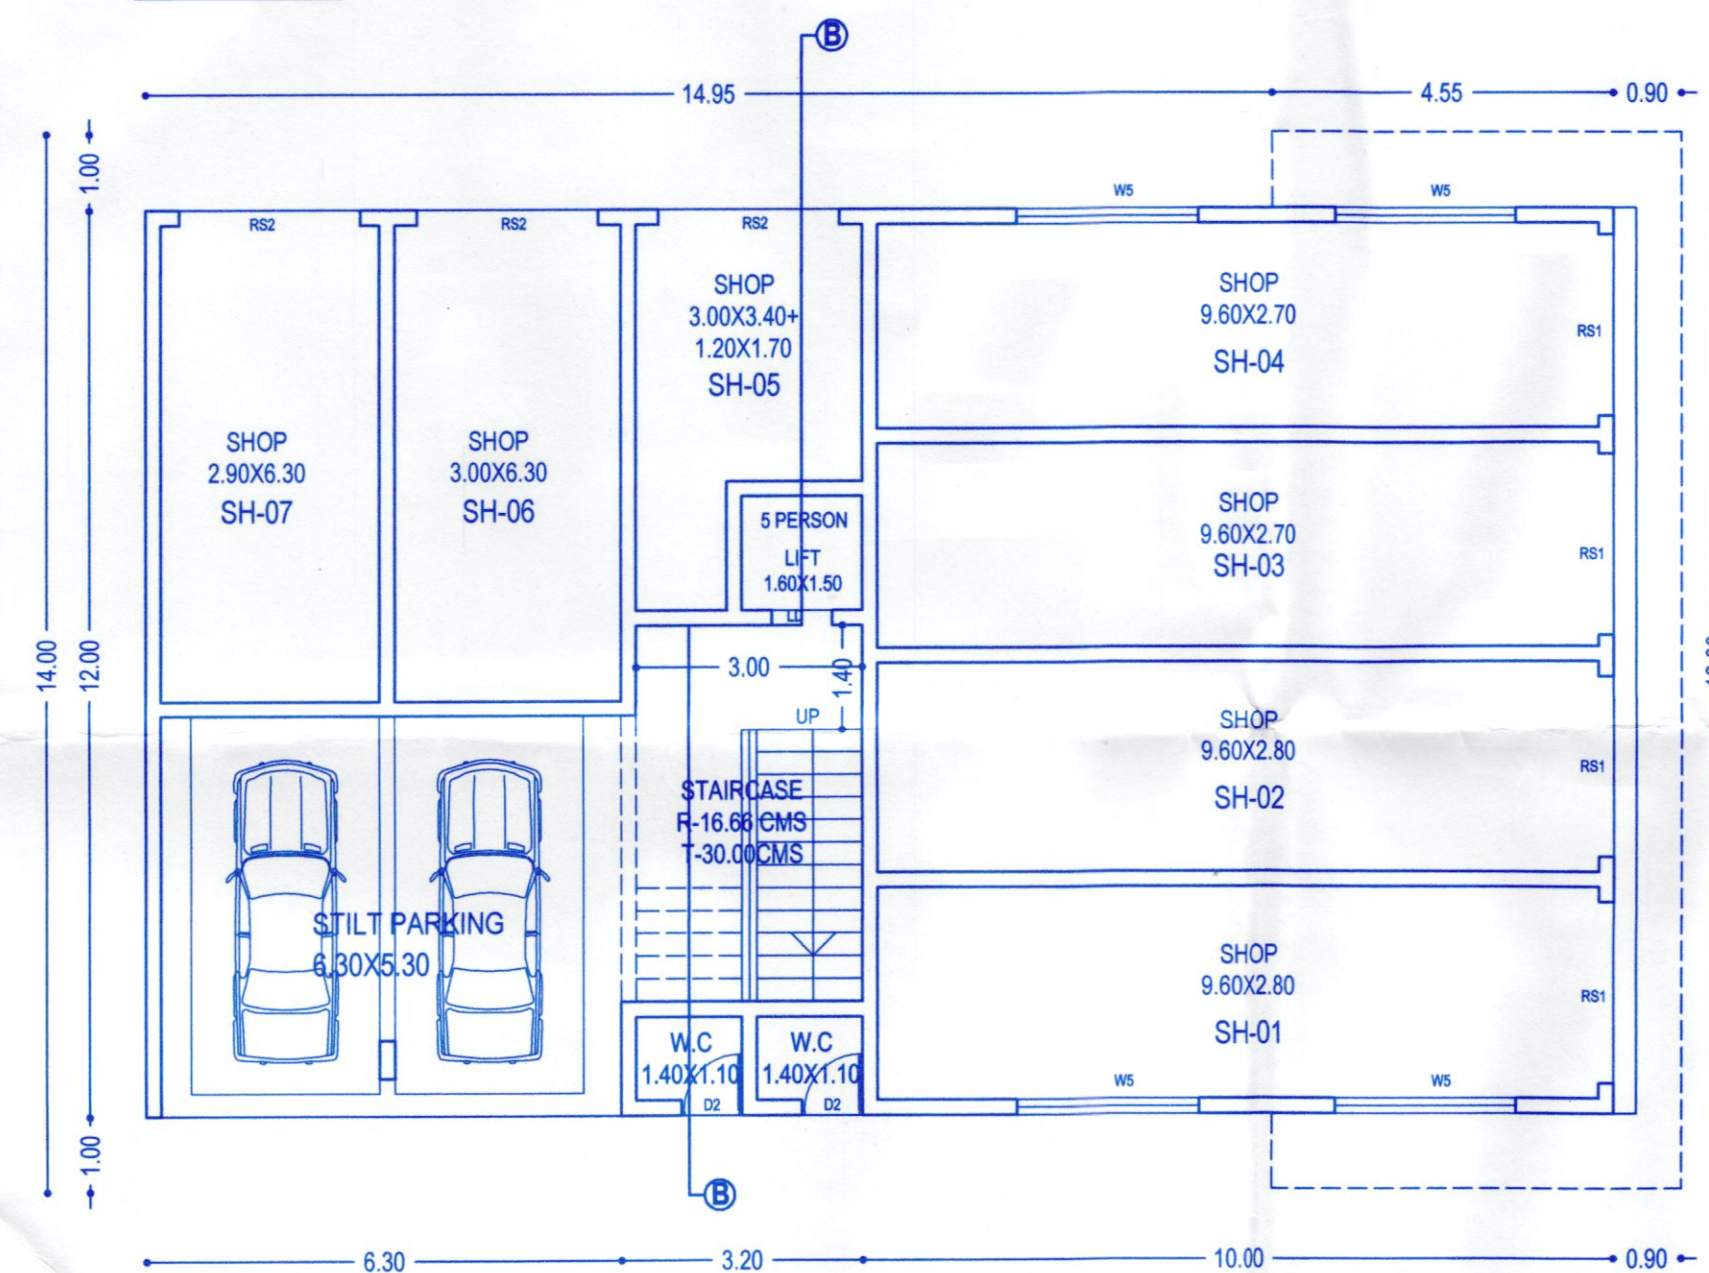

GROUND FLOOR PLAN


SCALE 1:100

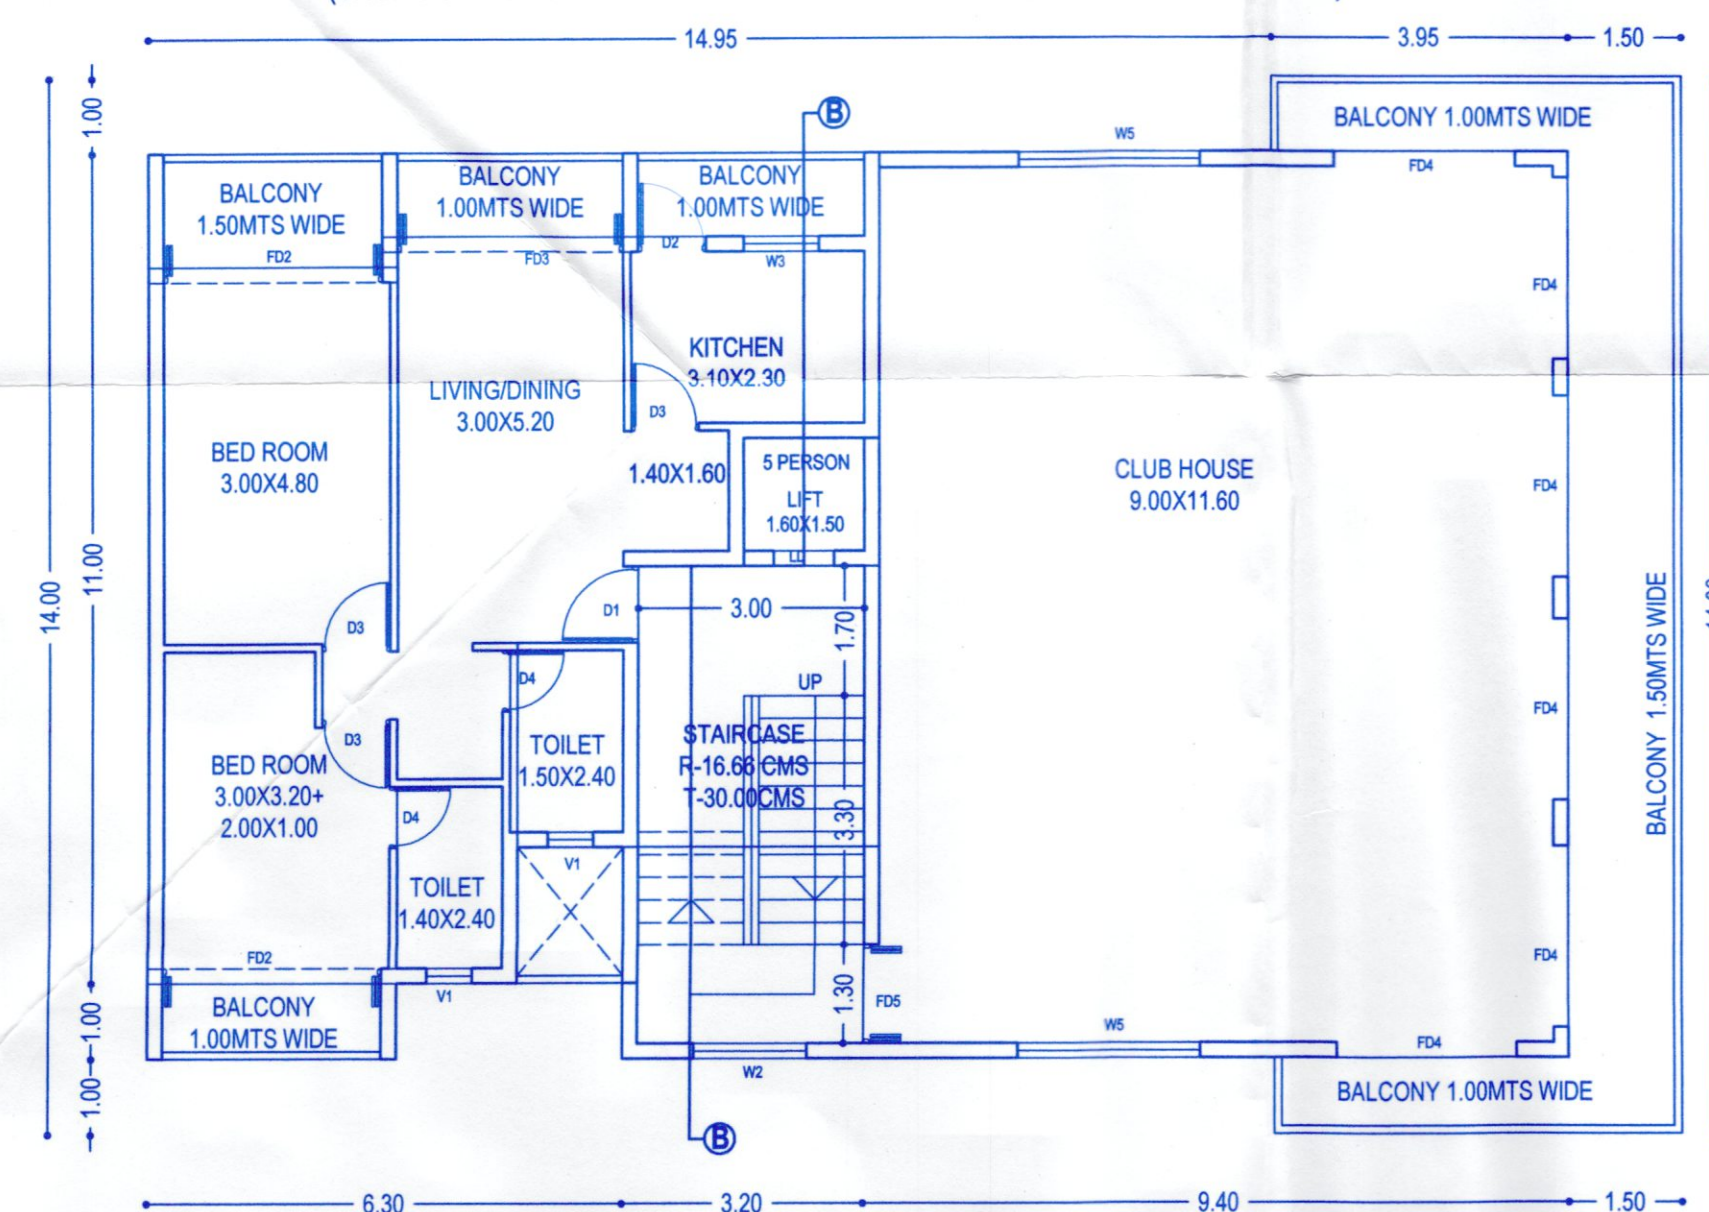ALL BALCONIES TO BE ENCLOSED WITH SLIDING GLASS PANEL SHUTTER WITH PARAPET
(SHOP 5 & SHOP 6 WILL HAVE ARTIFICIAL LIGHT AND MECHANICAL VENTILATION)

FIRST FLOOR PLAN

SCALE 1:100


ALL BALCONIES TO BE ENCLOSED WITH SLIDING GLASS PANEL SHUTTER WITH PARAPET

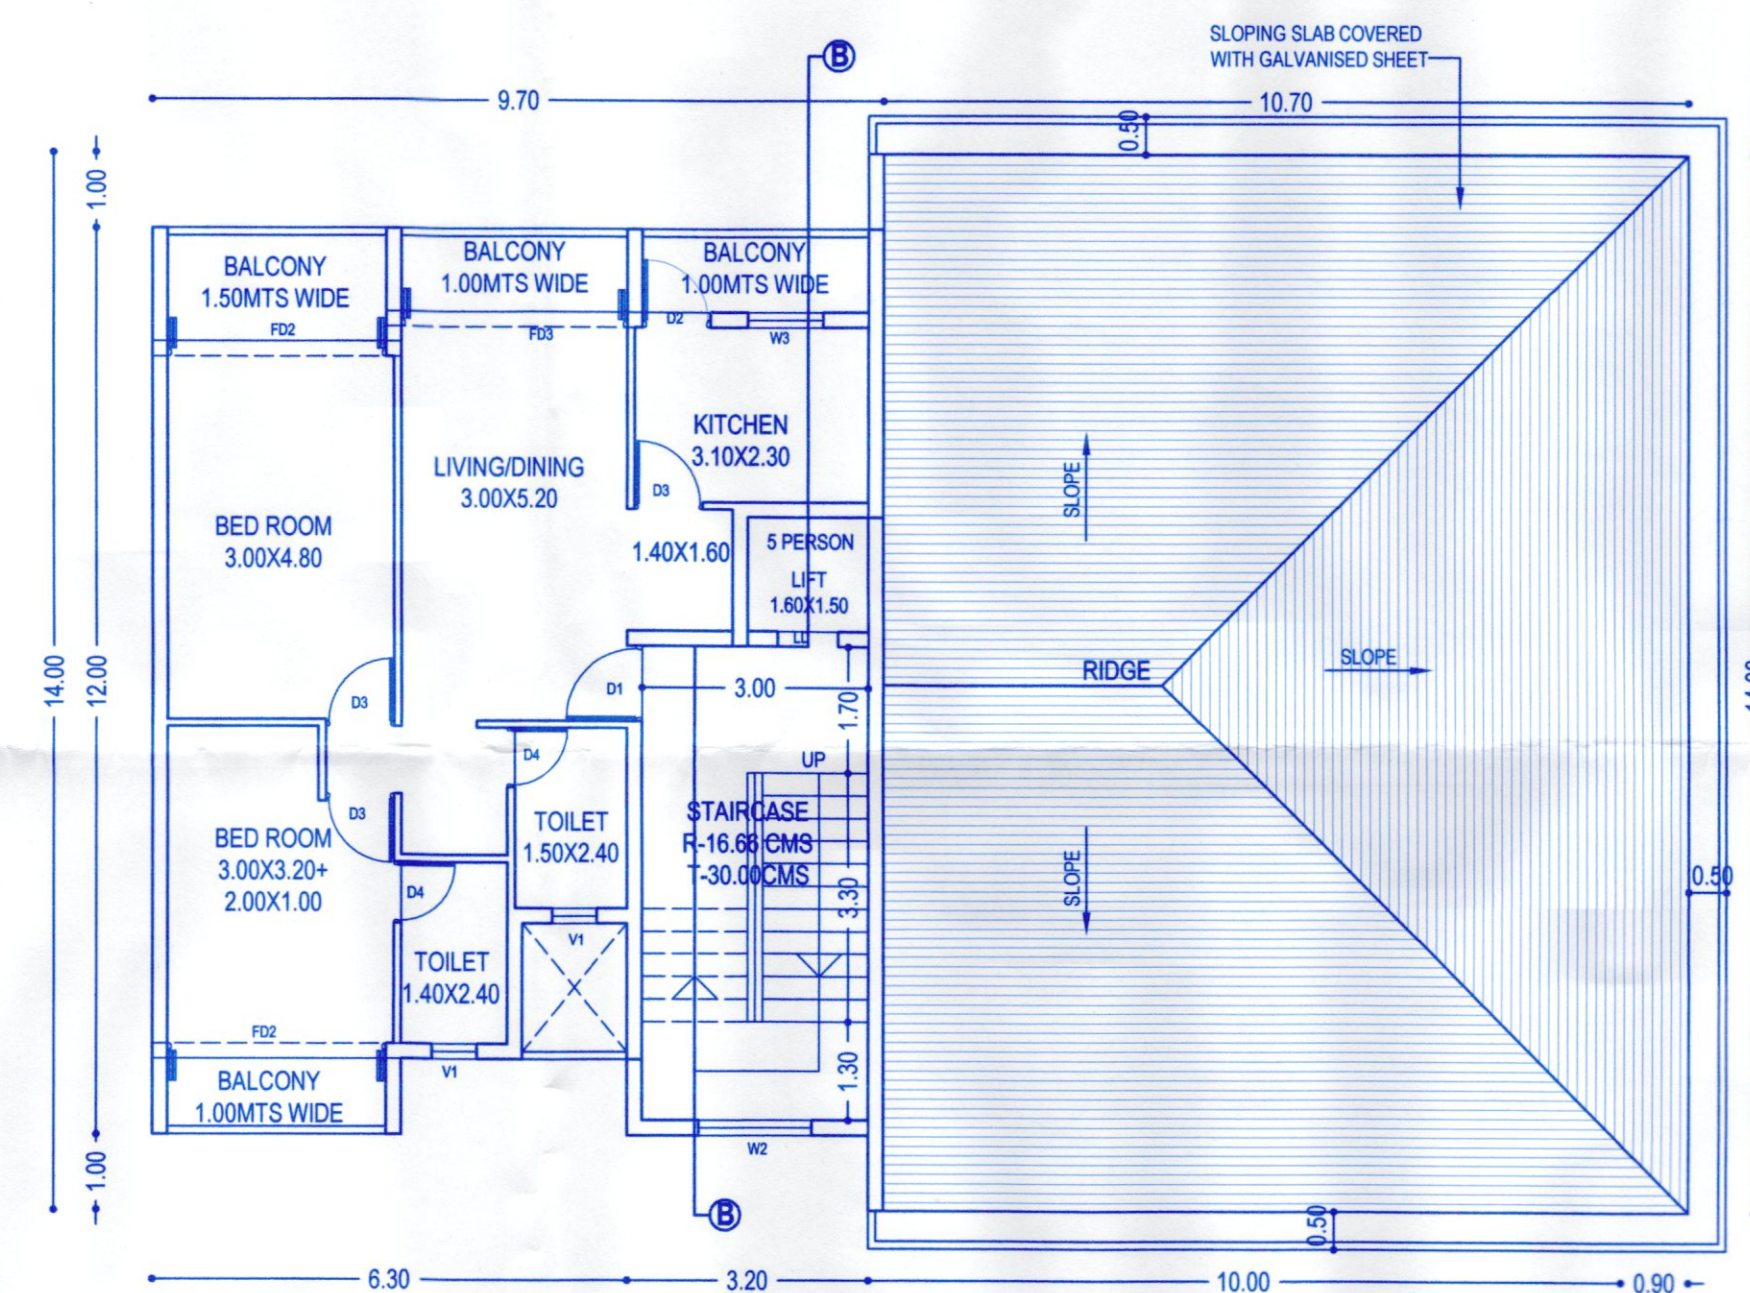

SECOND FLOOR PLAN

SCALE 1:100

ALL BALCONIES TO BE ENCLOSED WITH SLIDING GLASS PANEL SHUTTER WITH PARAPET

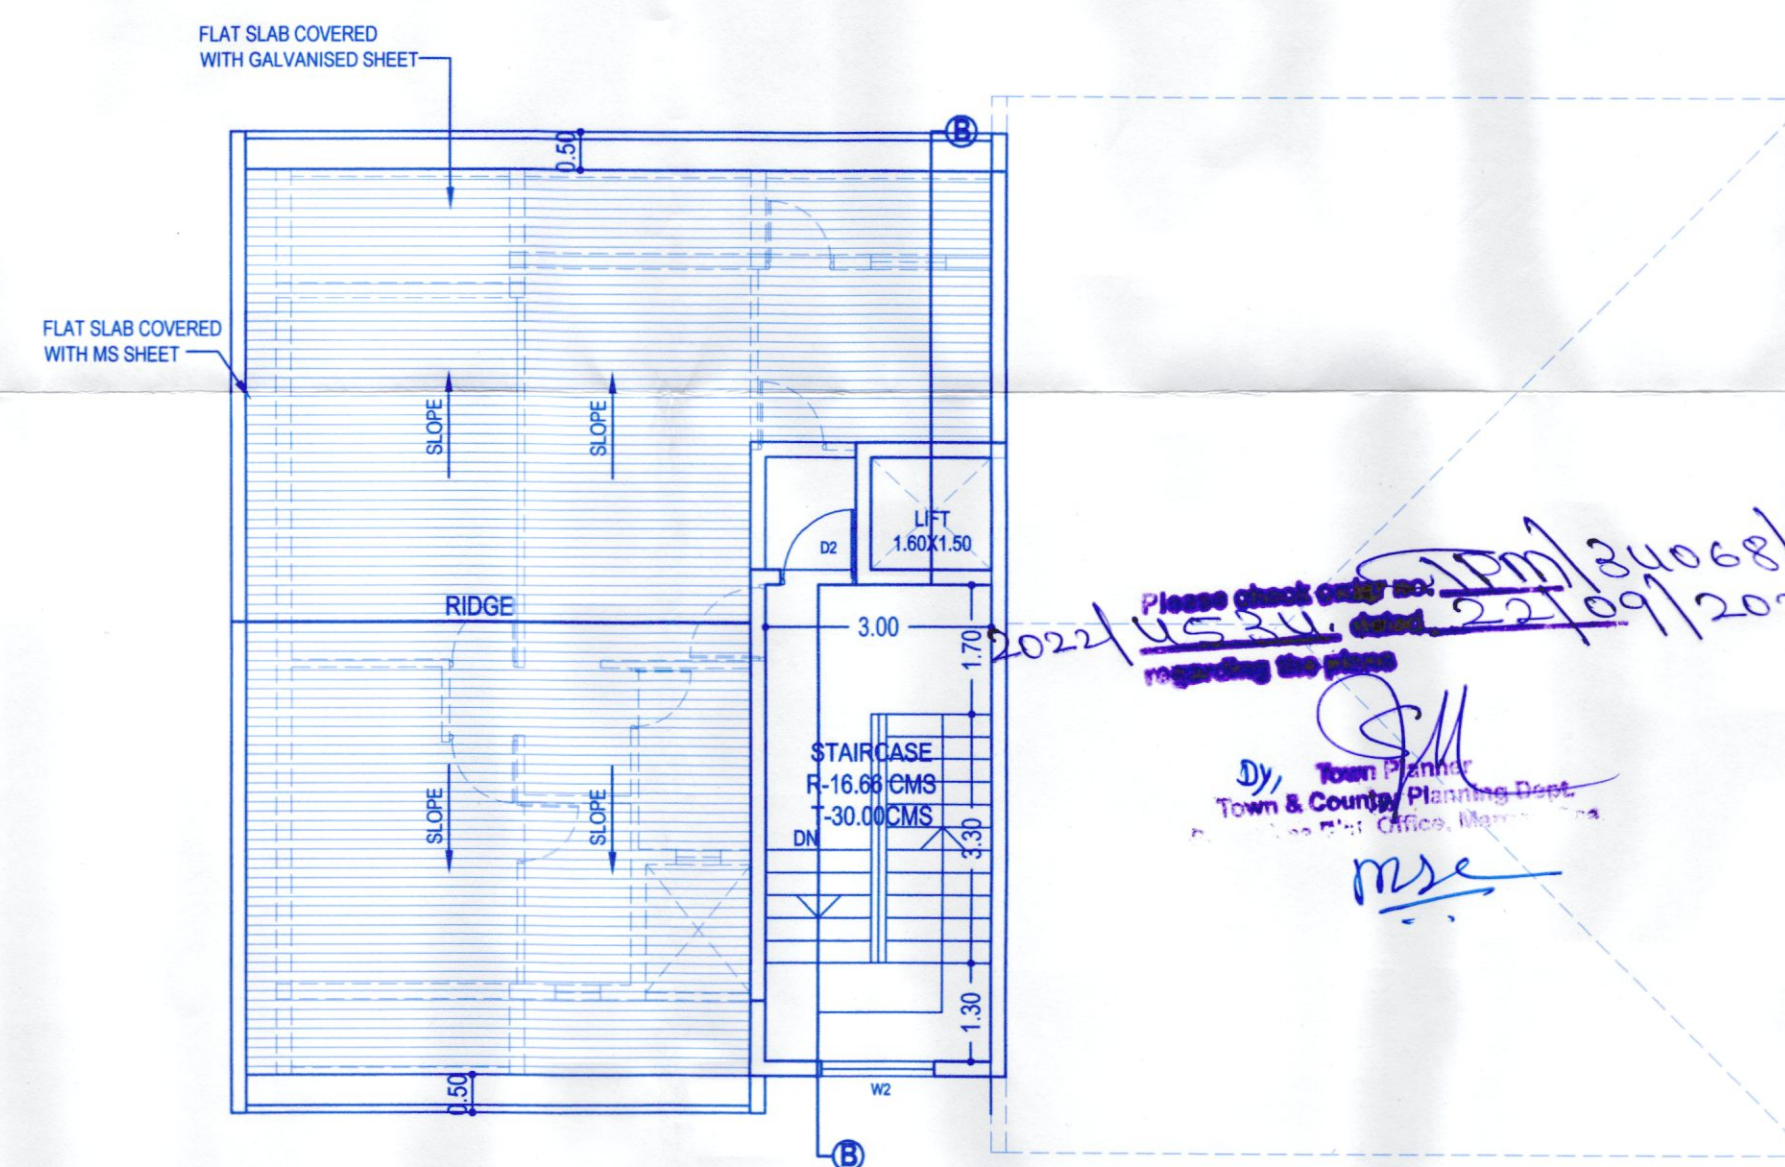

ROOF PLAN

SCALE 1:100

