
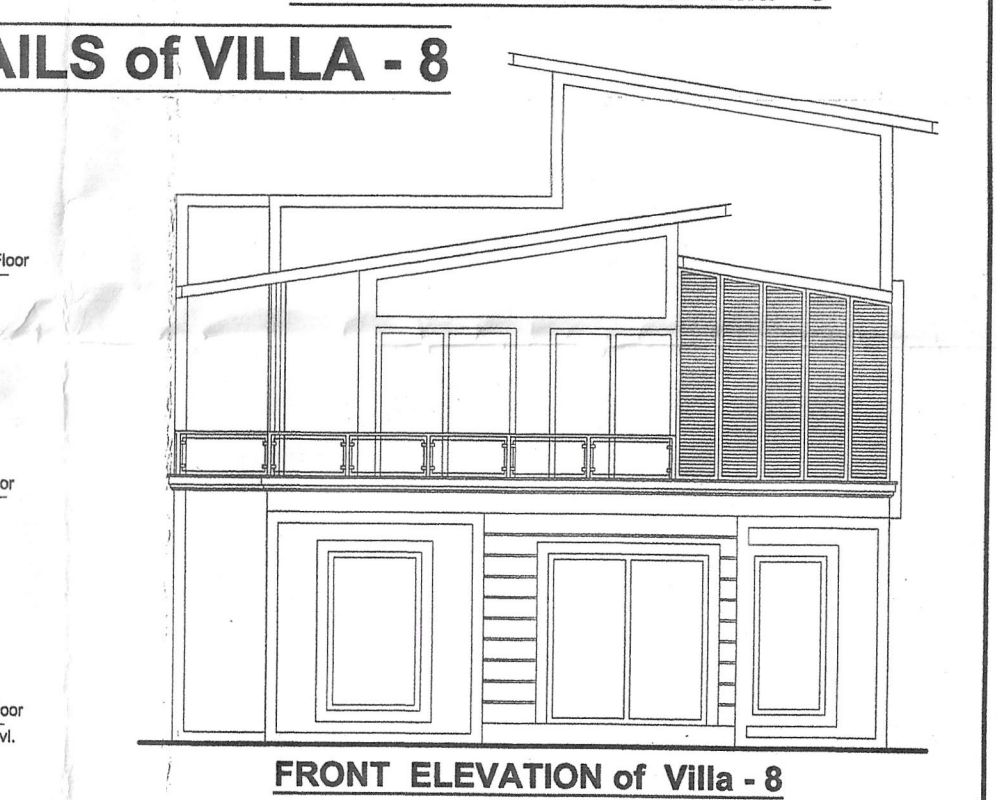
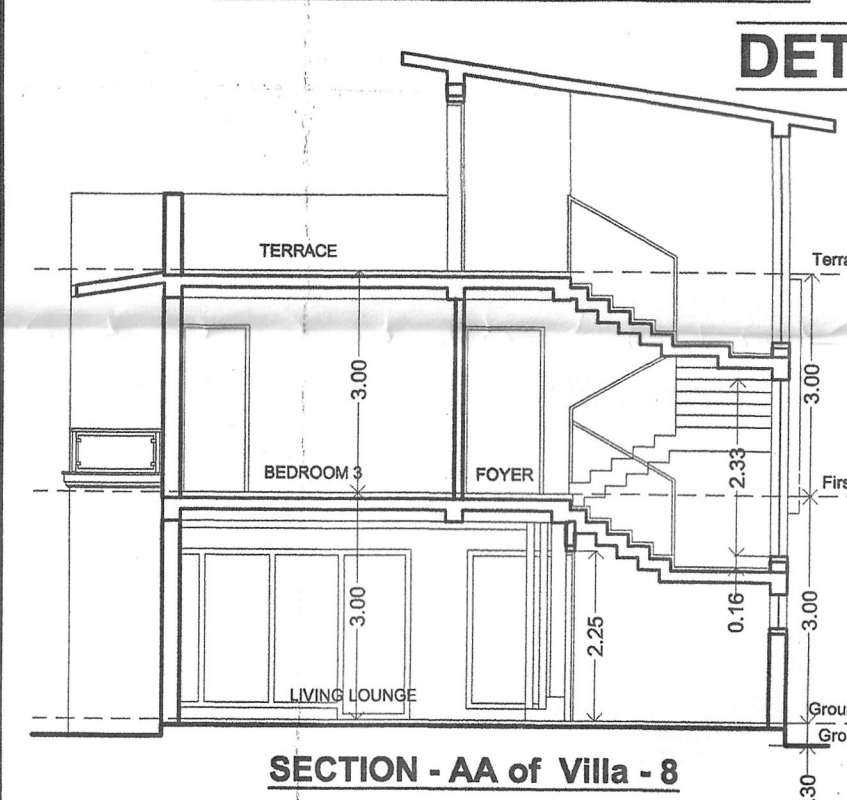
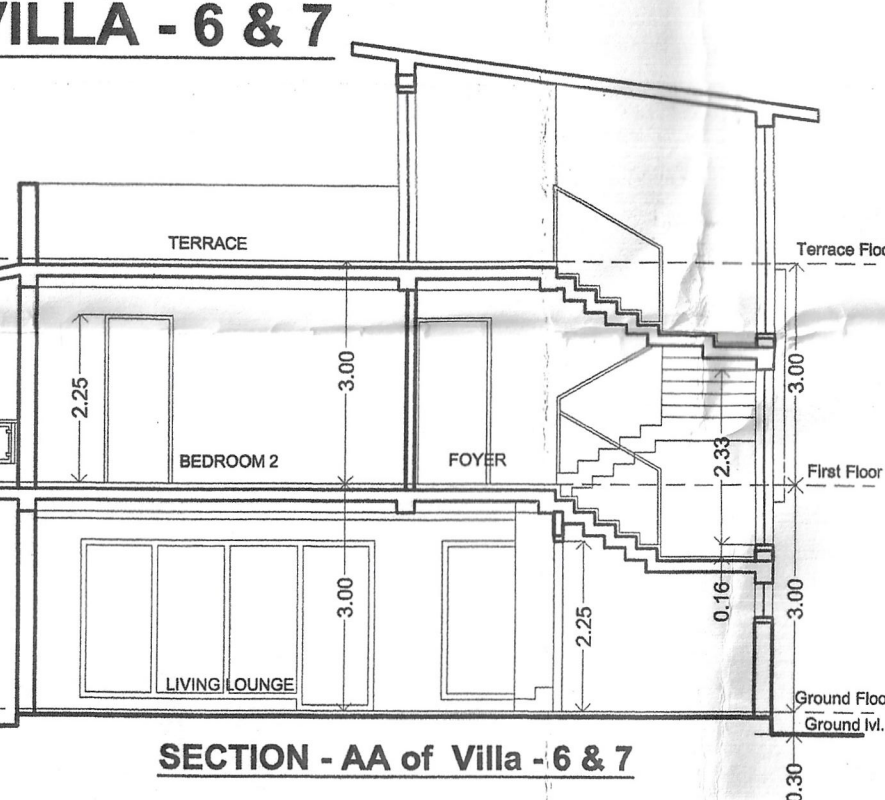
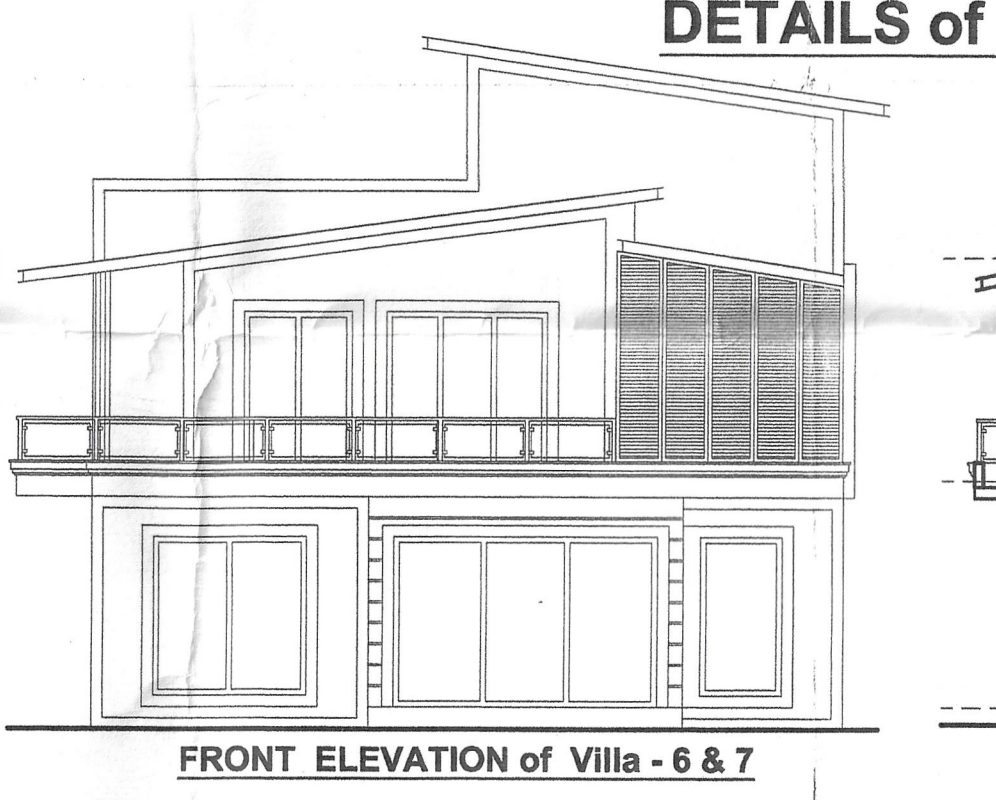
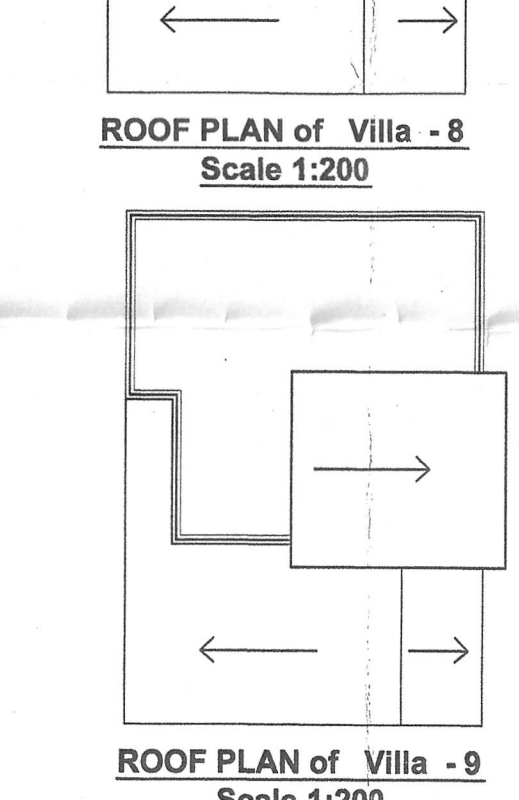
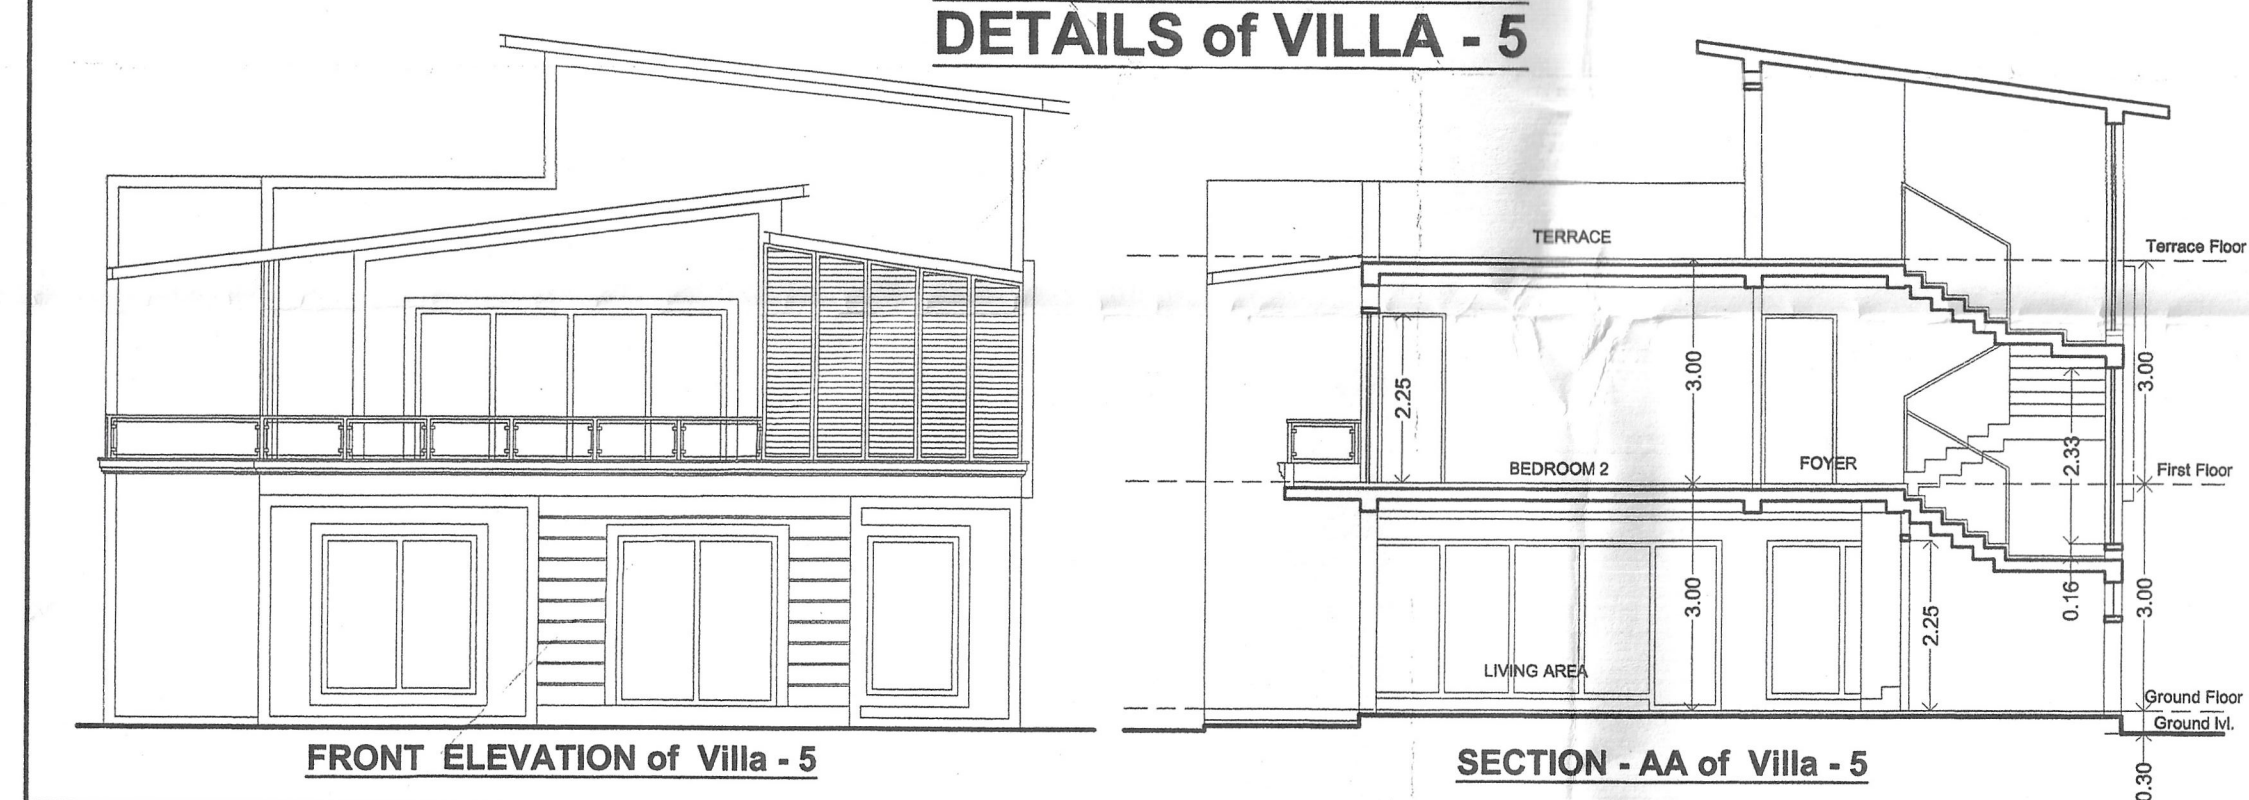
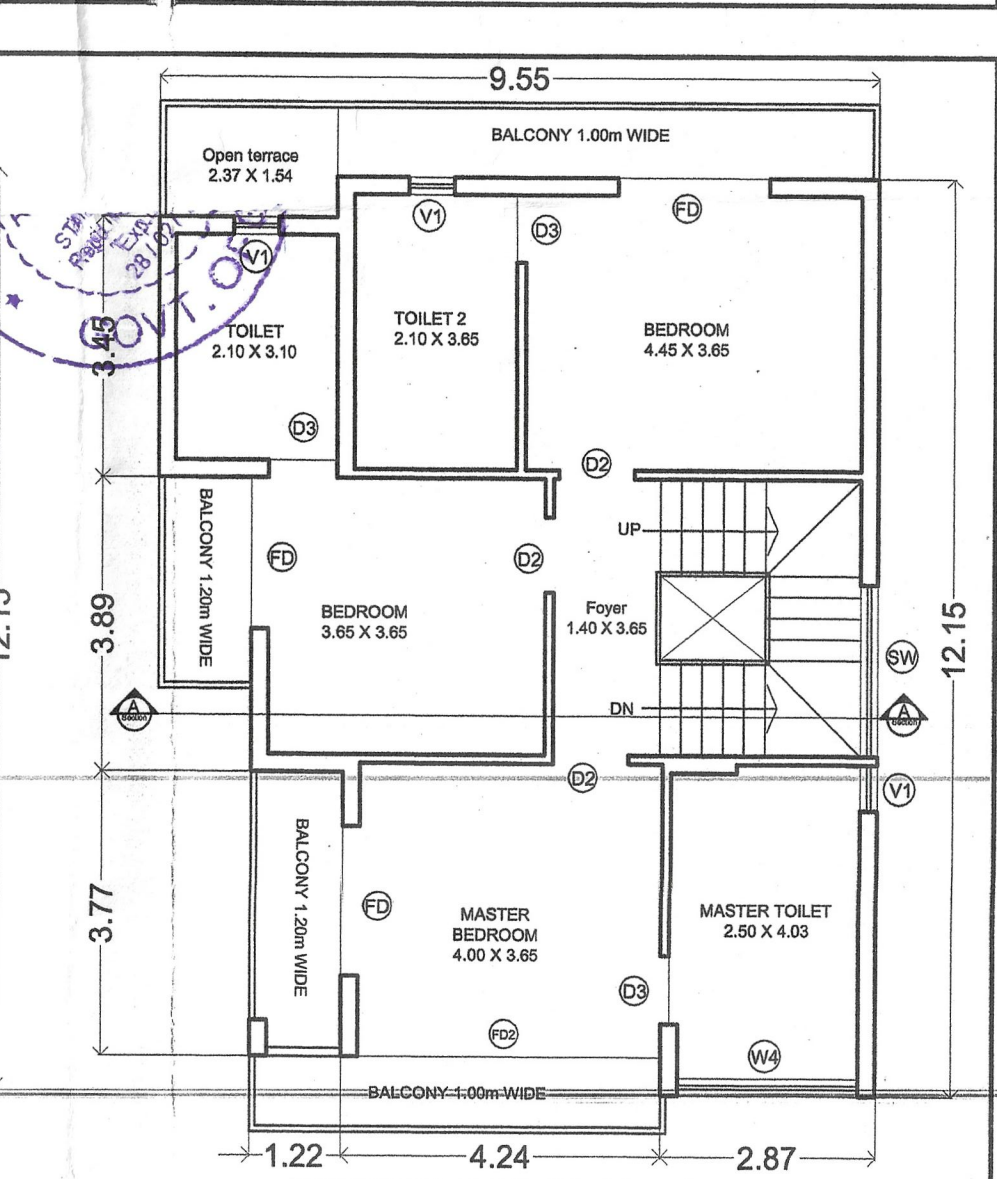
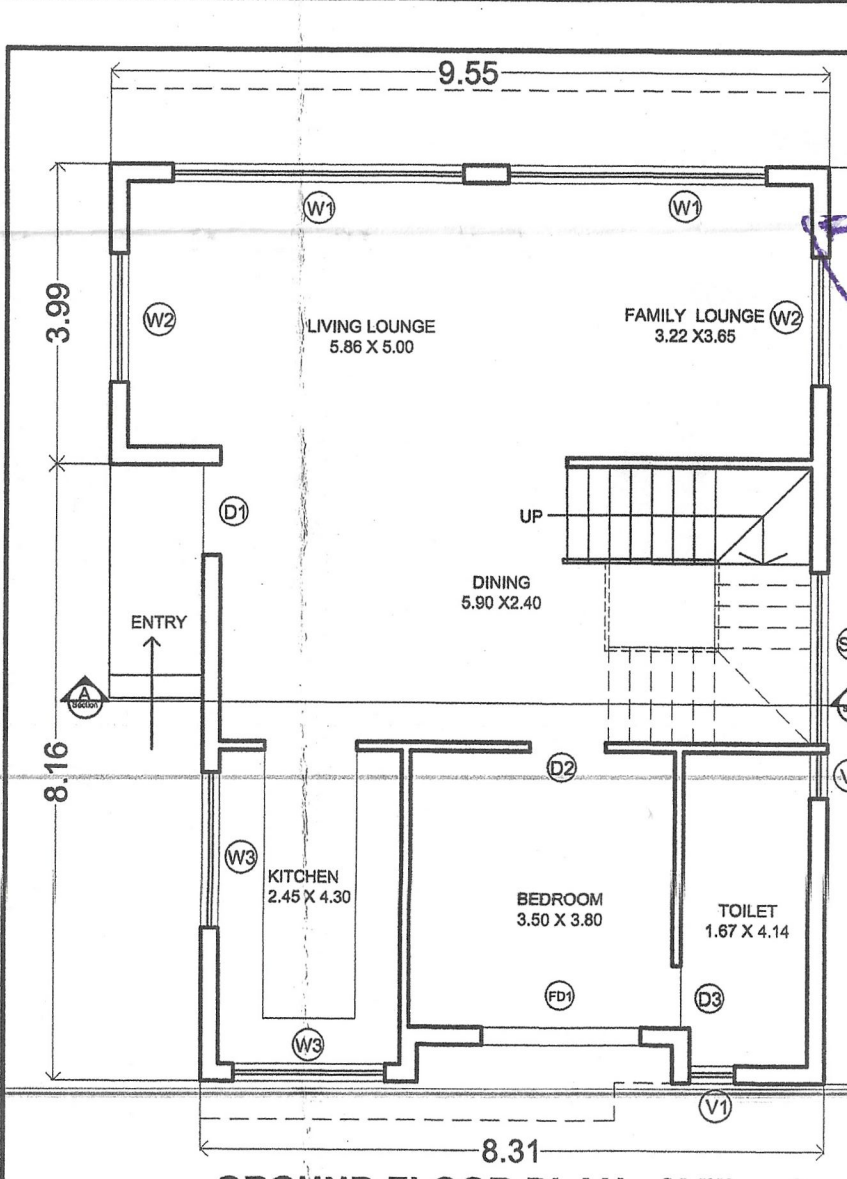
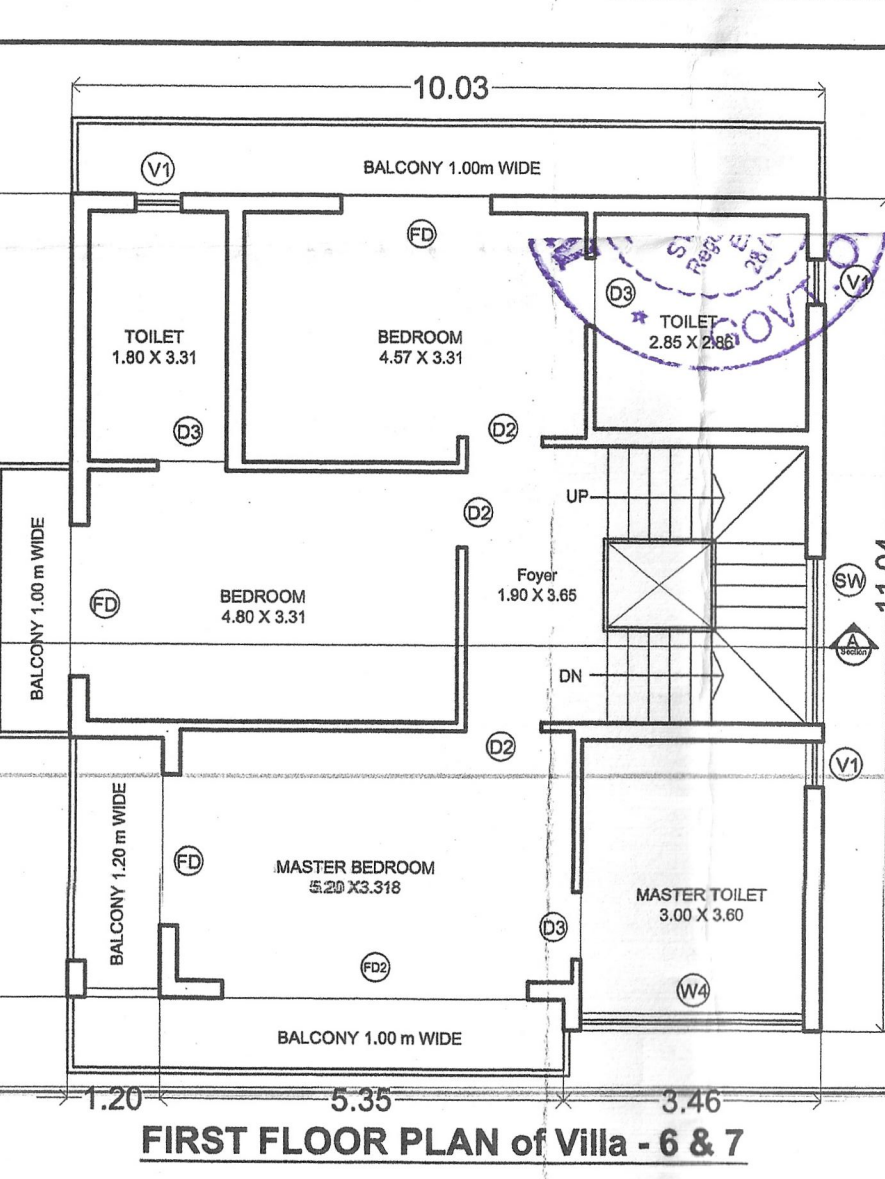
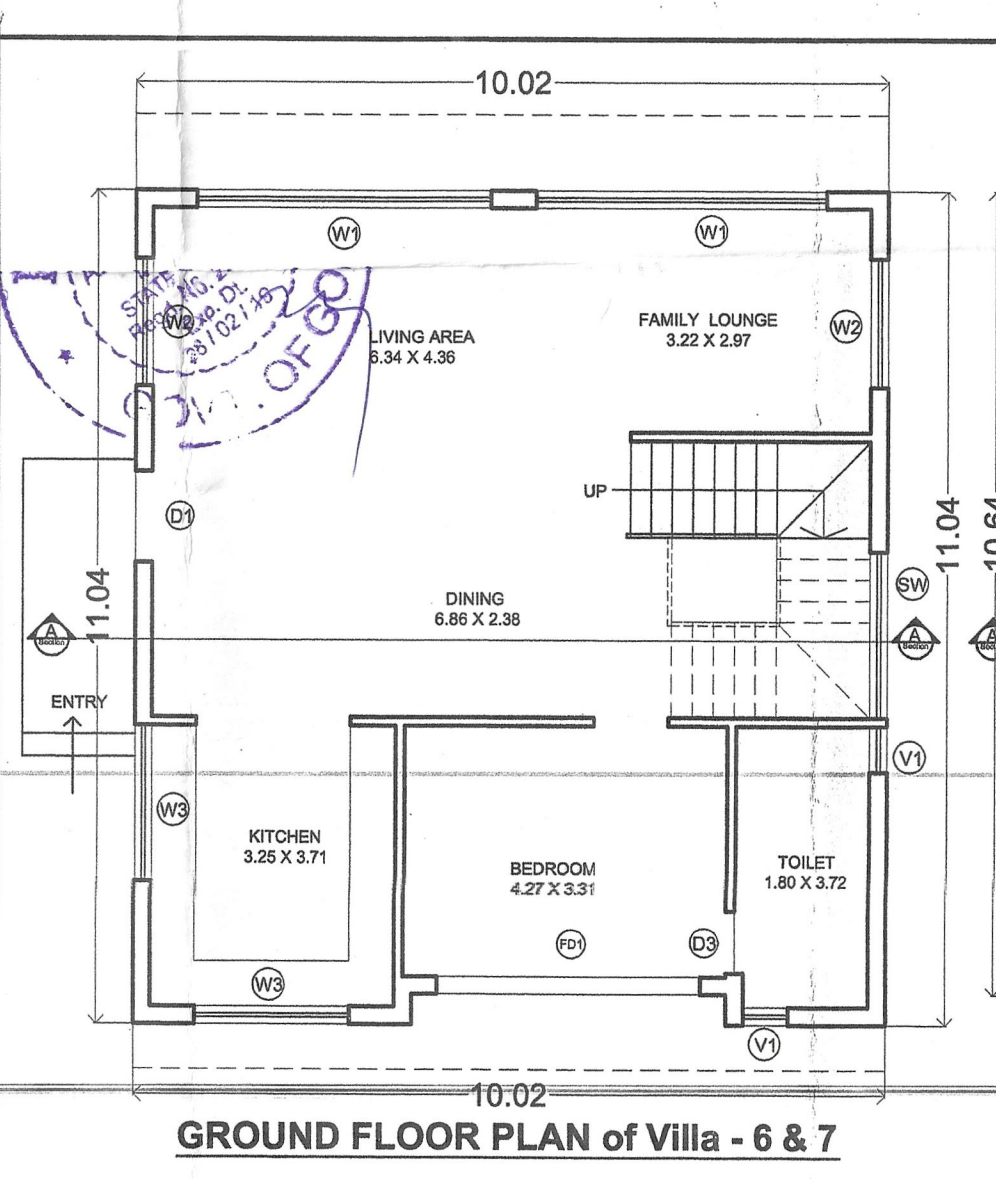
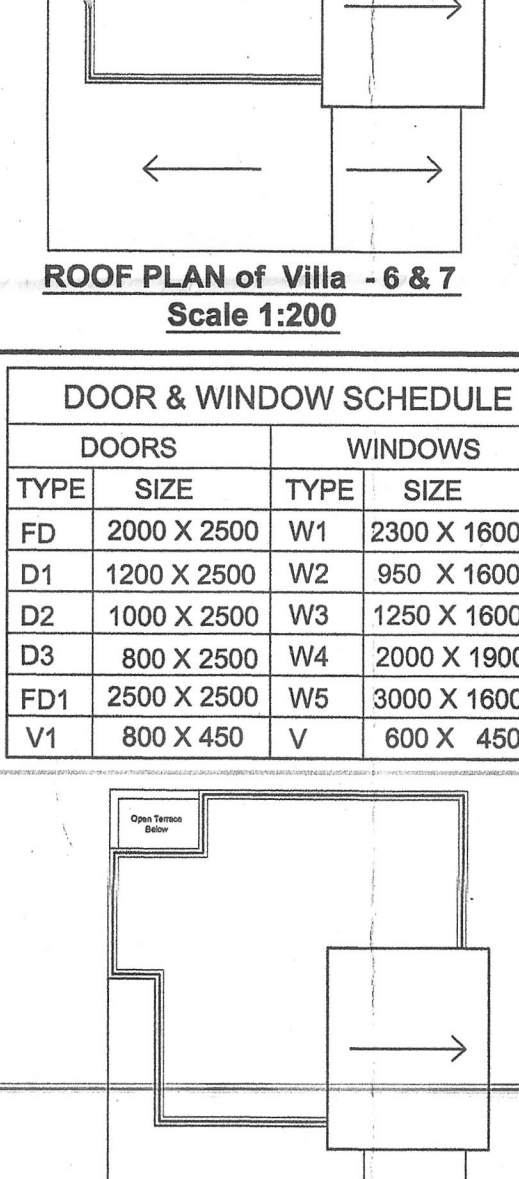
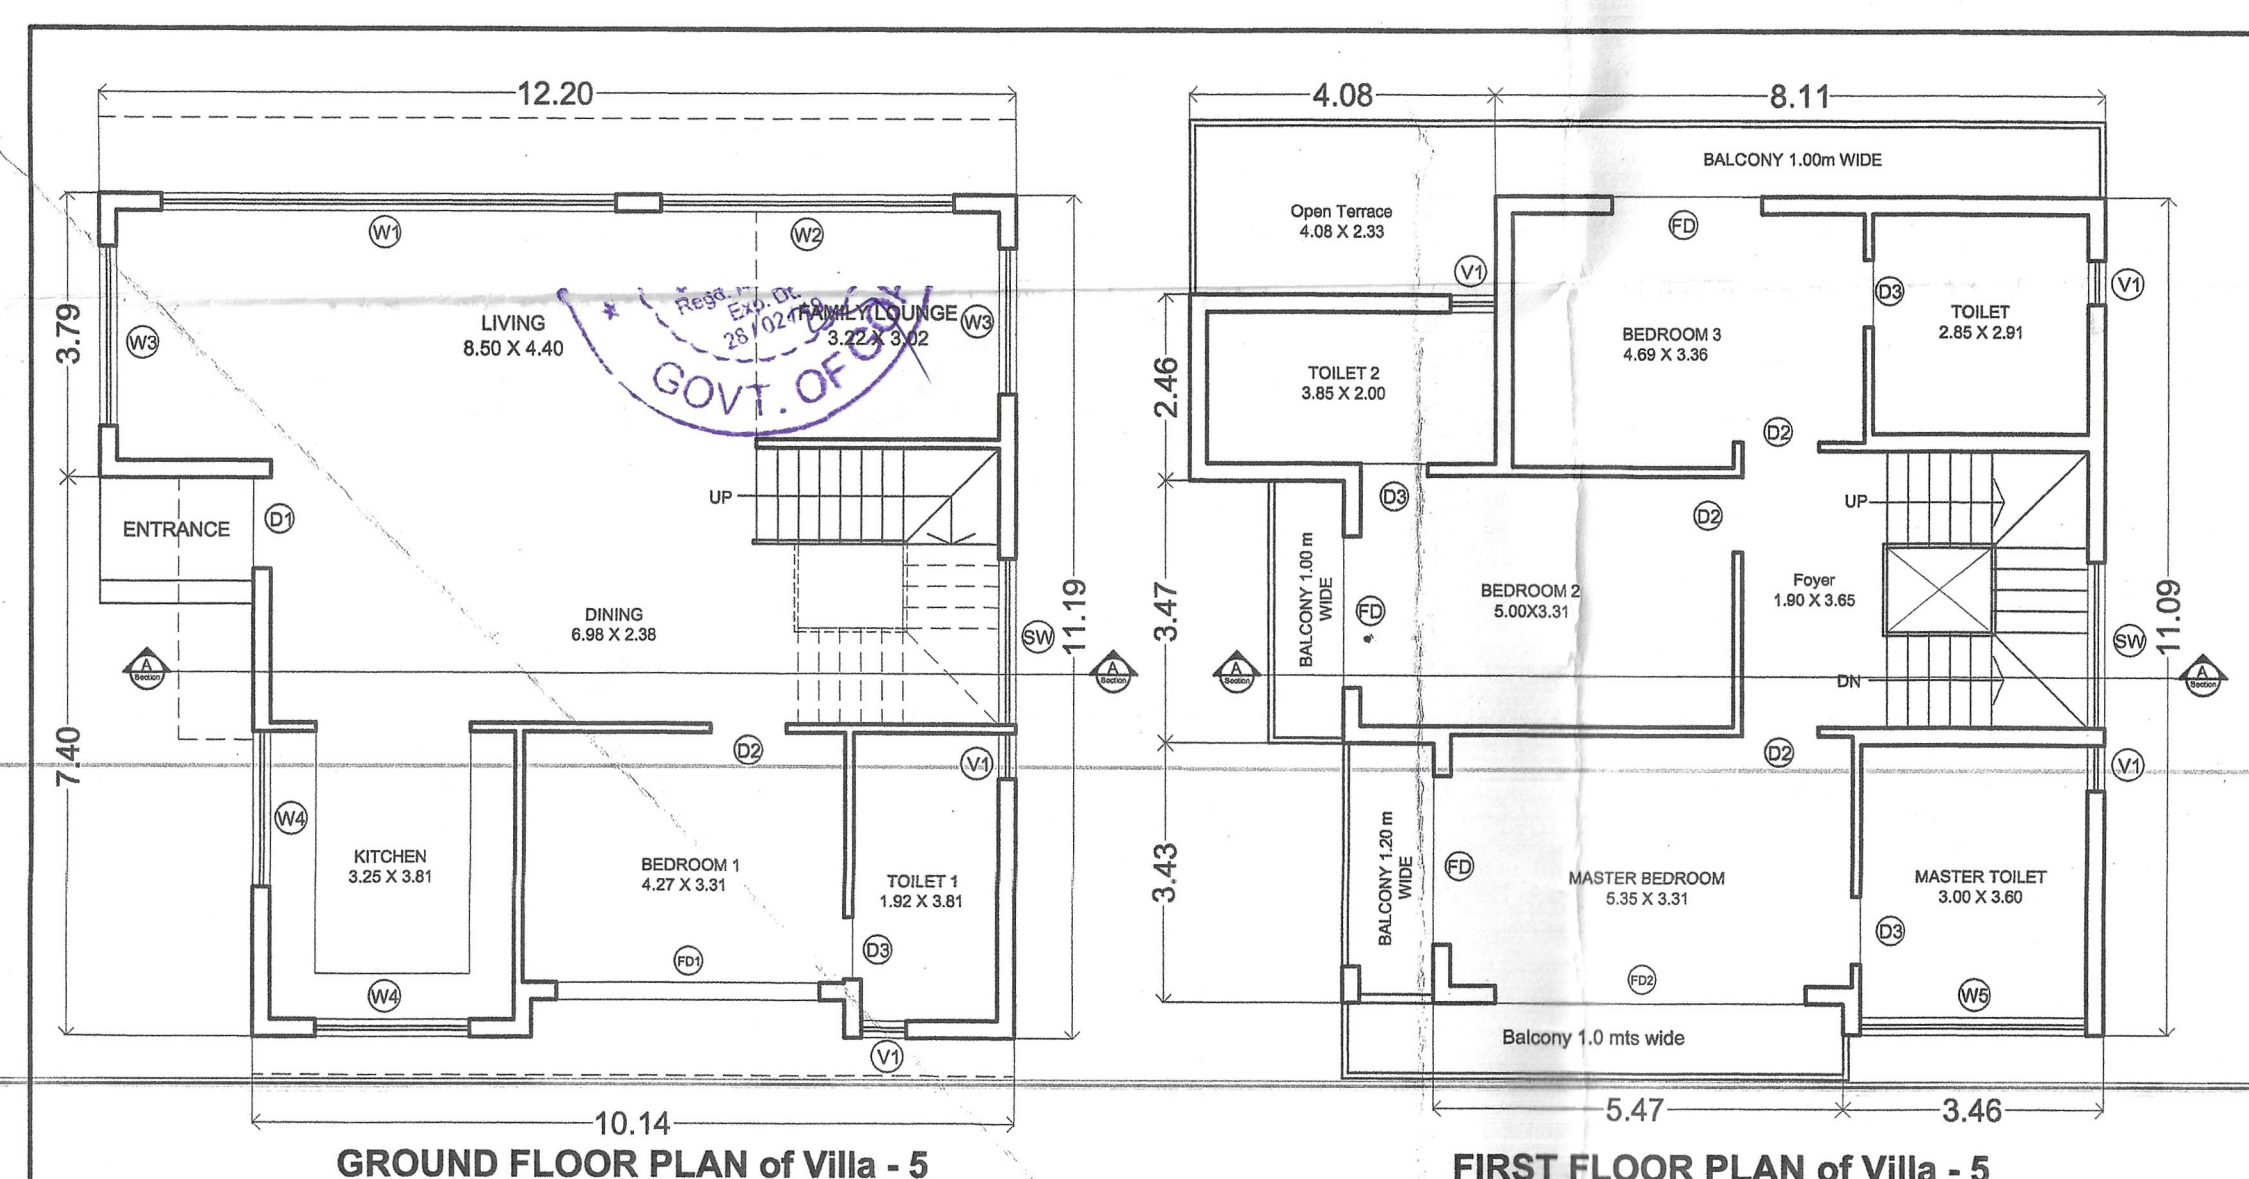
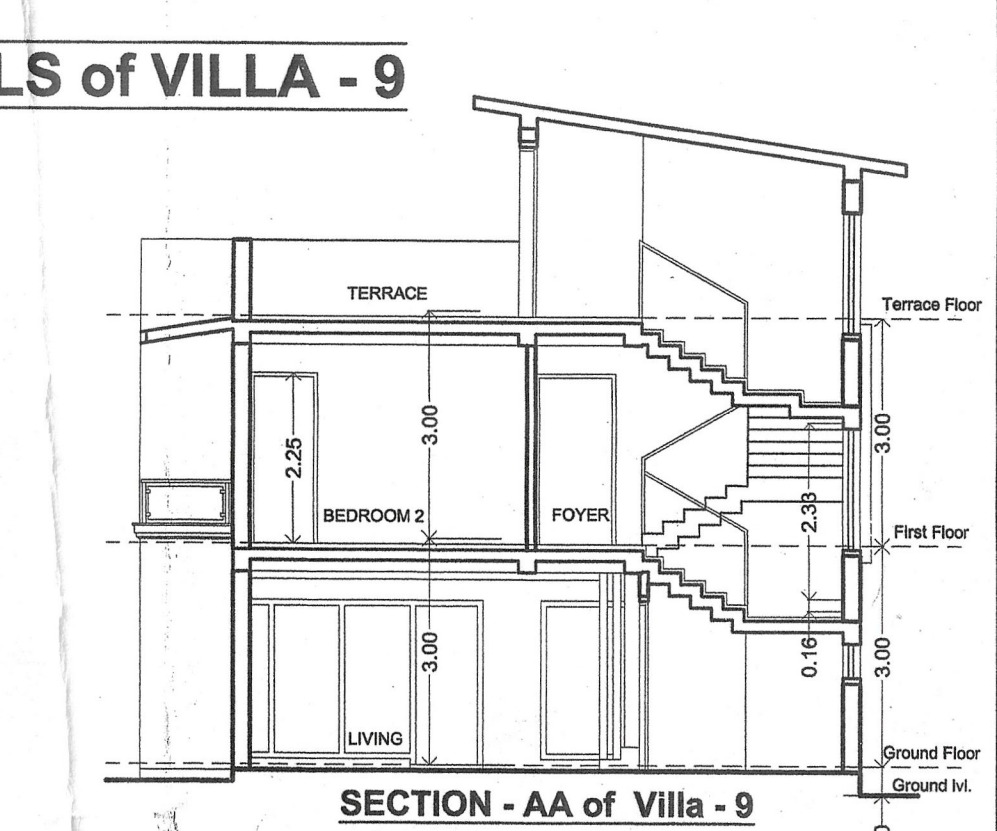
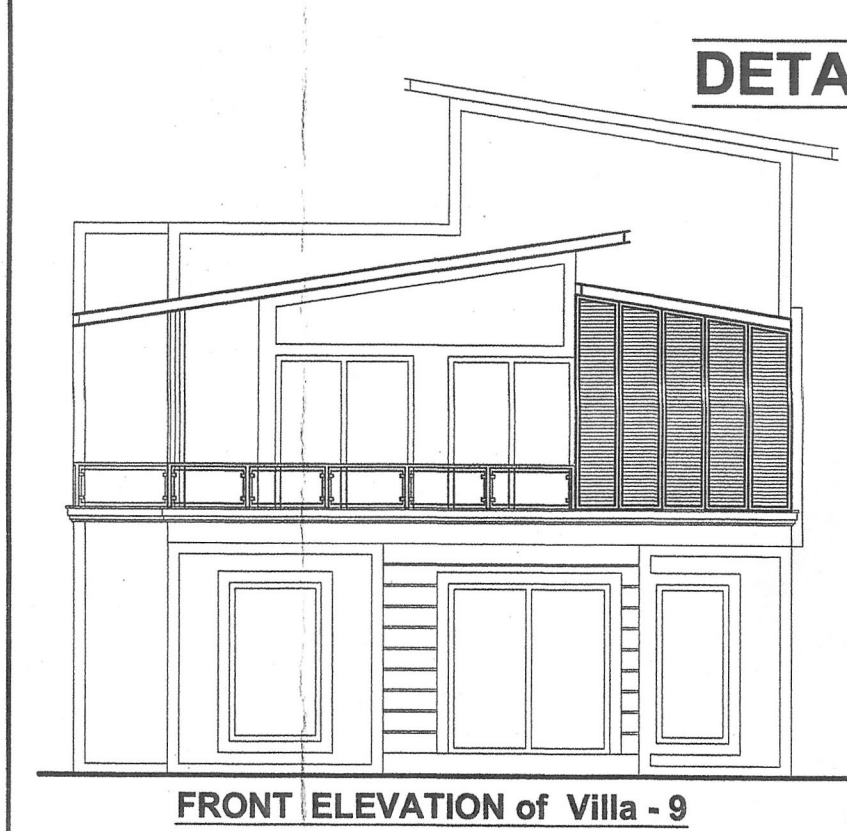
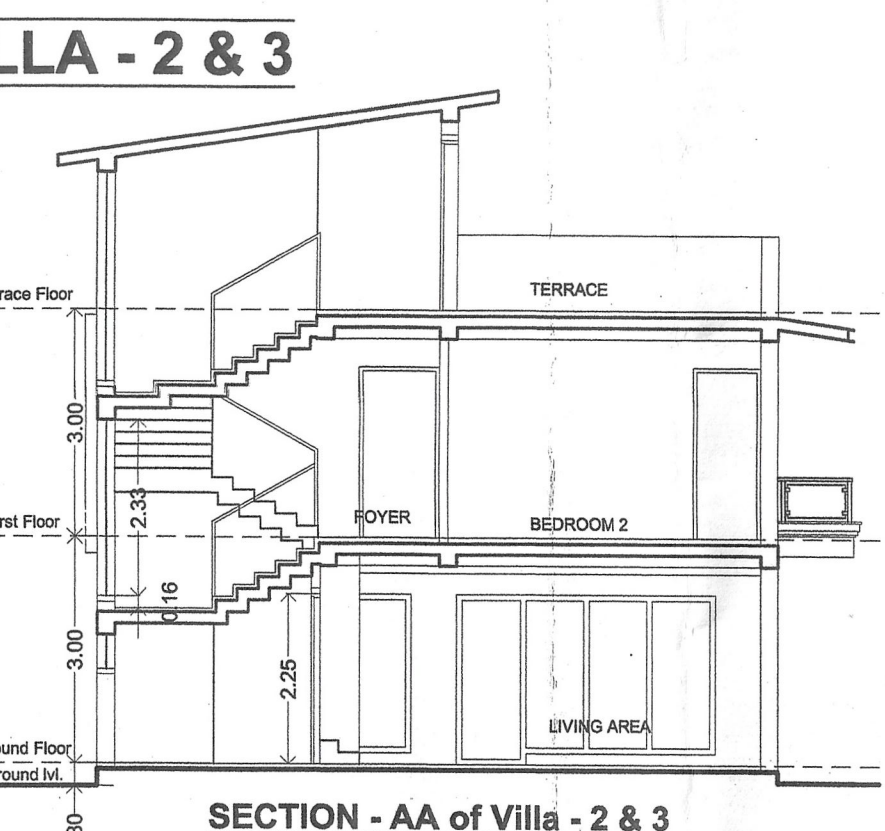
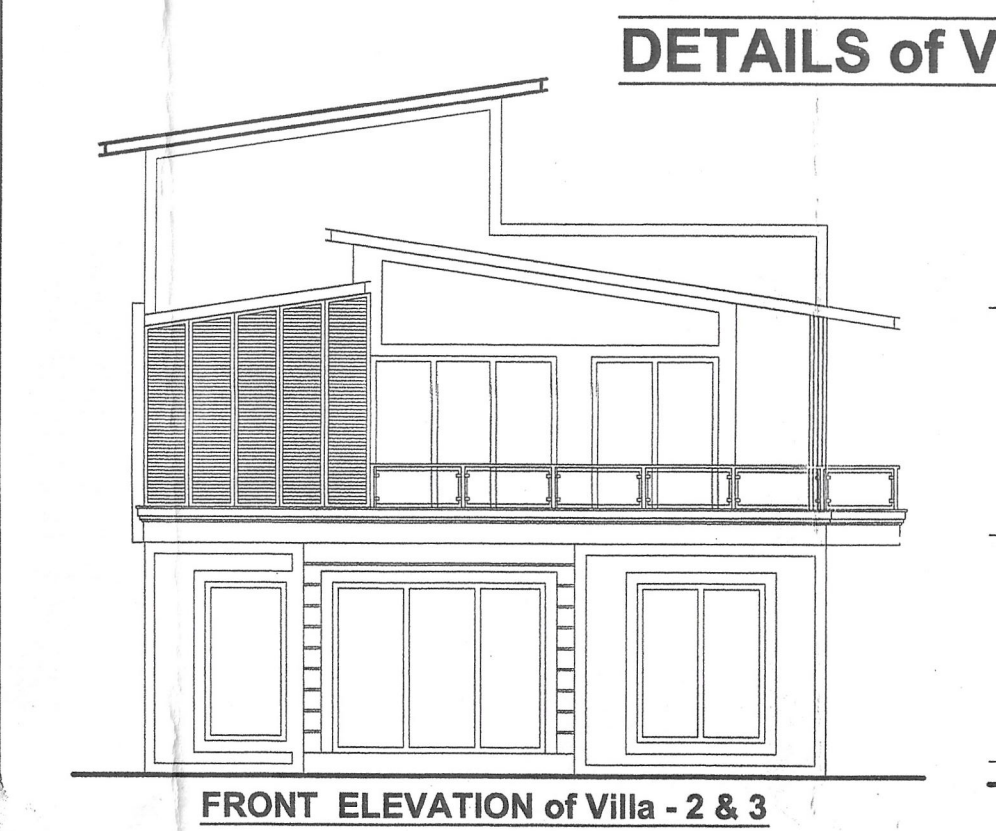
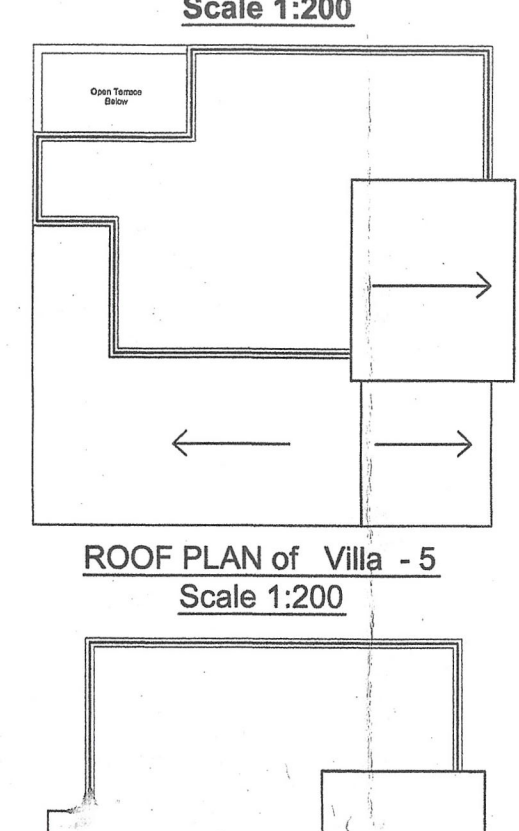
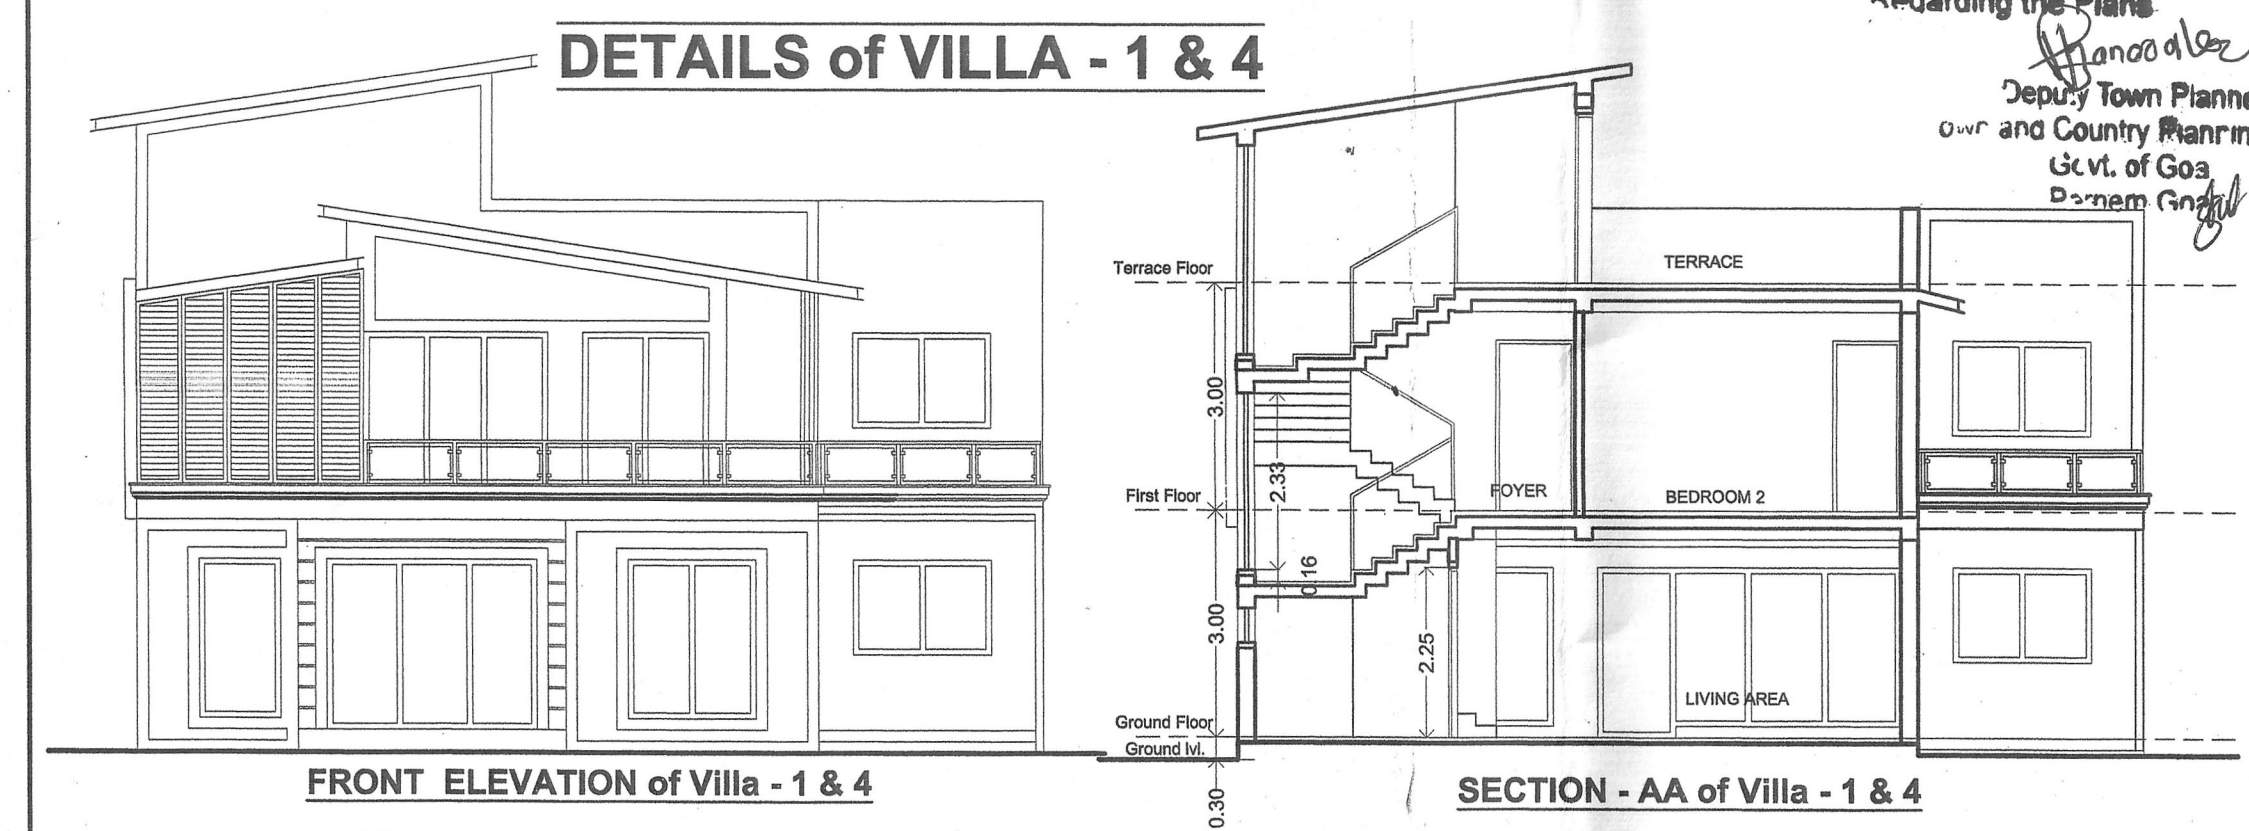
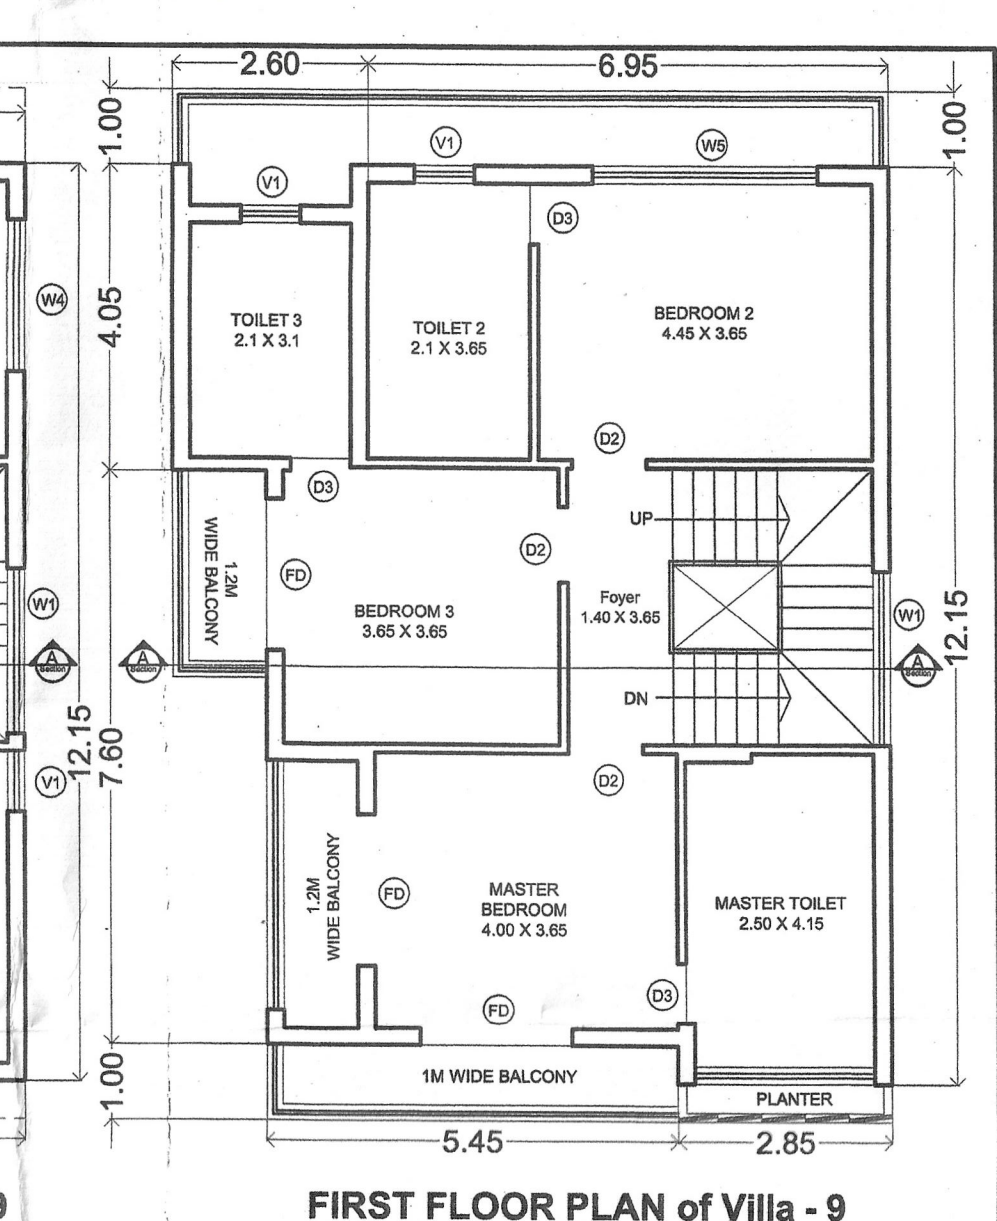
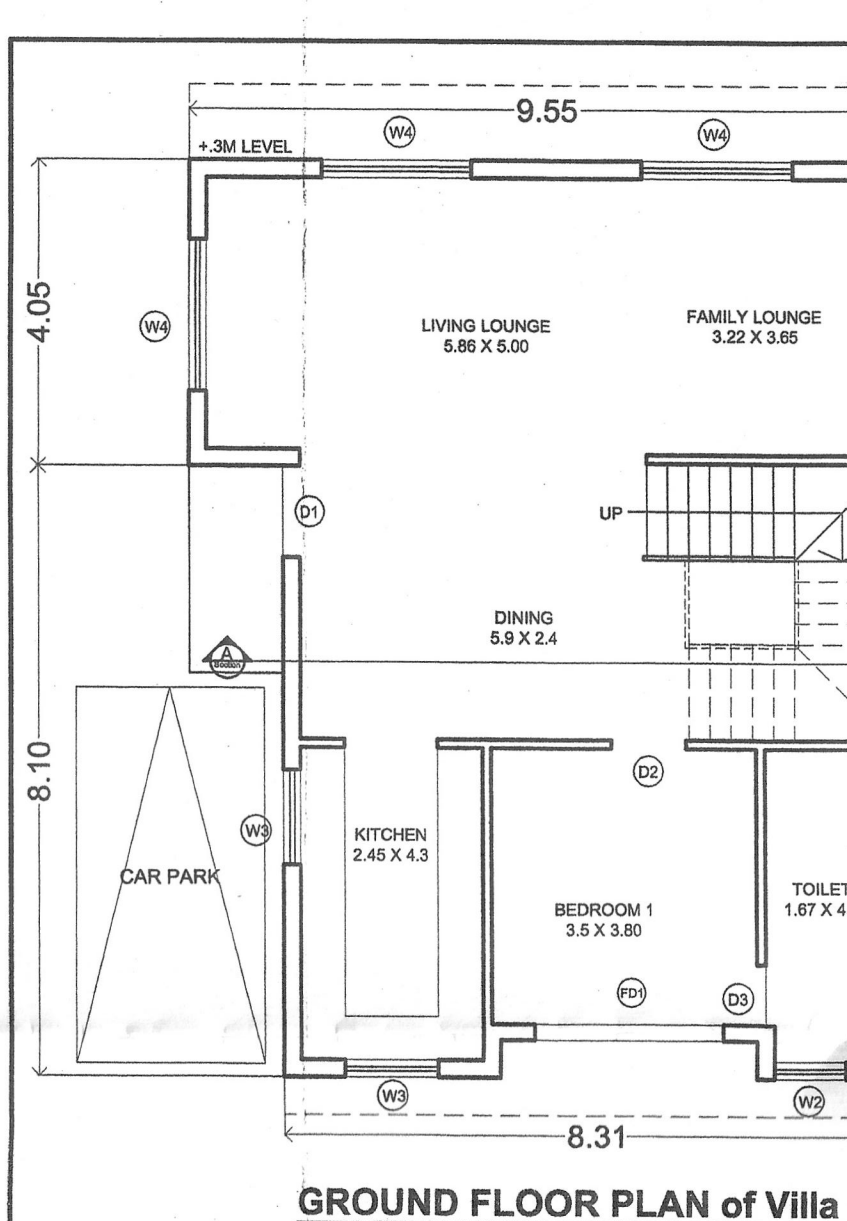
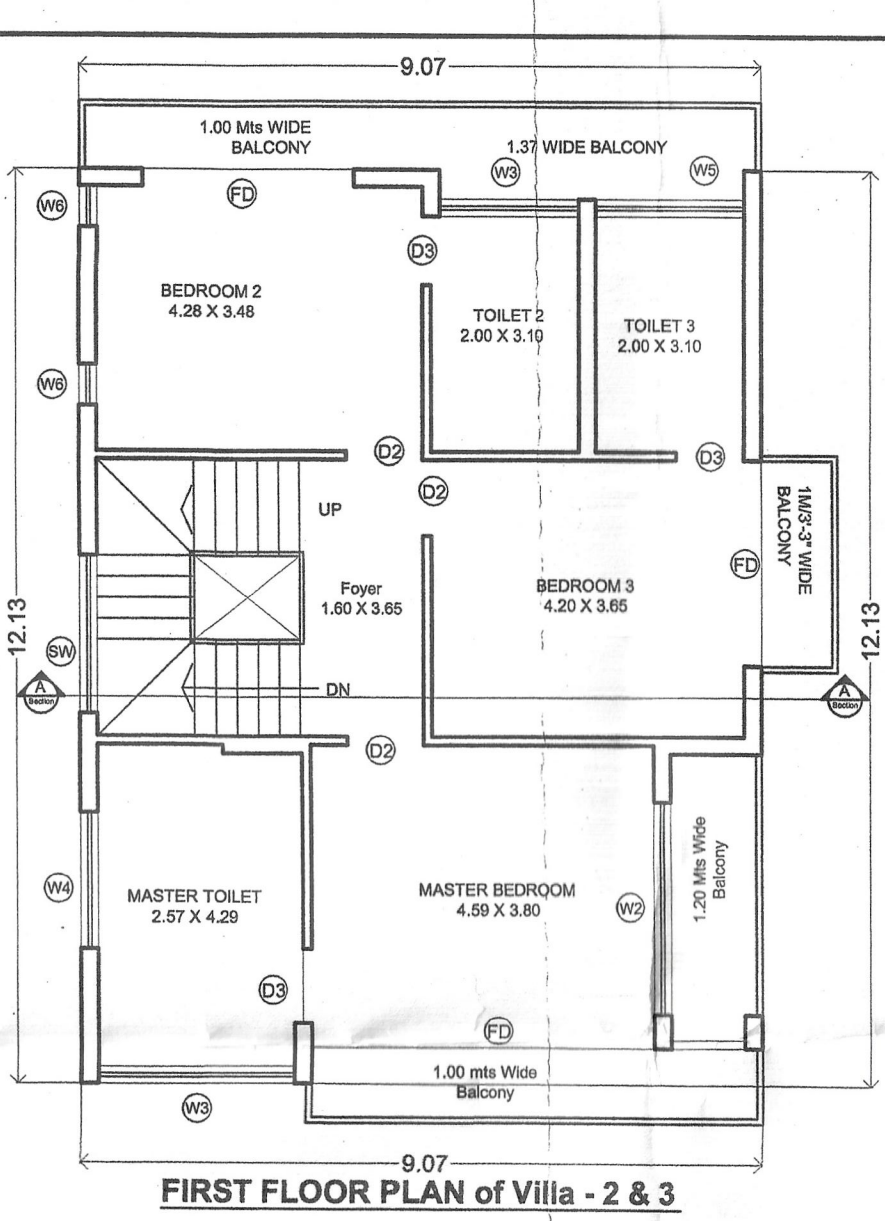
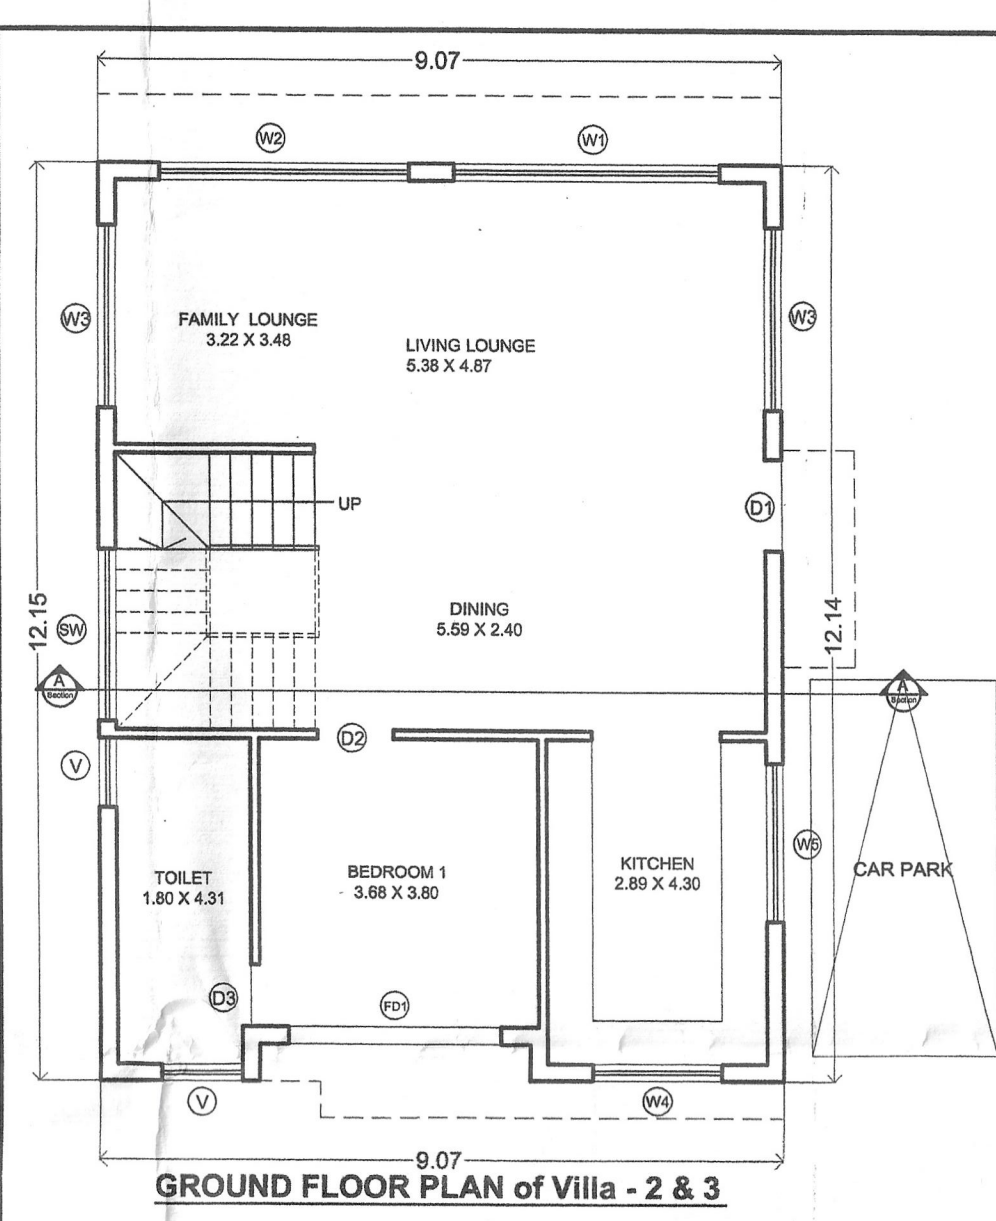
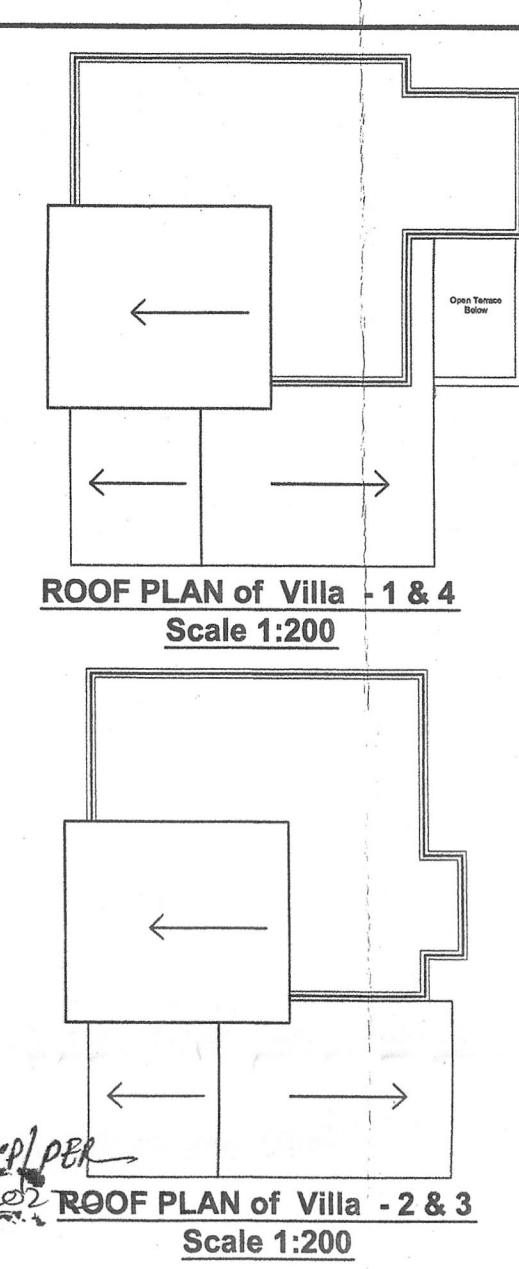
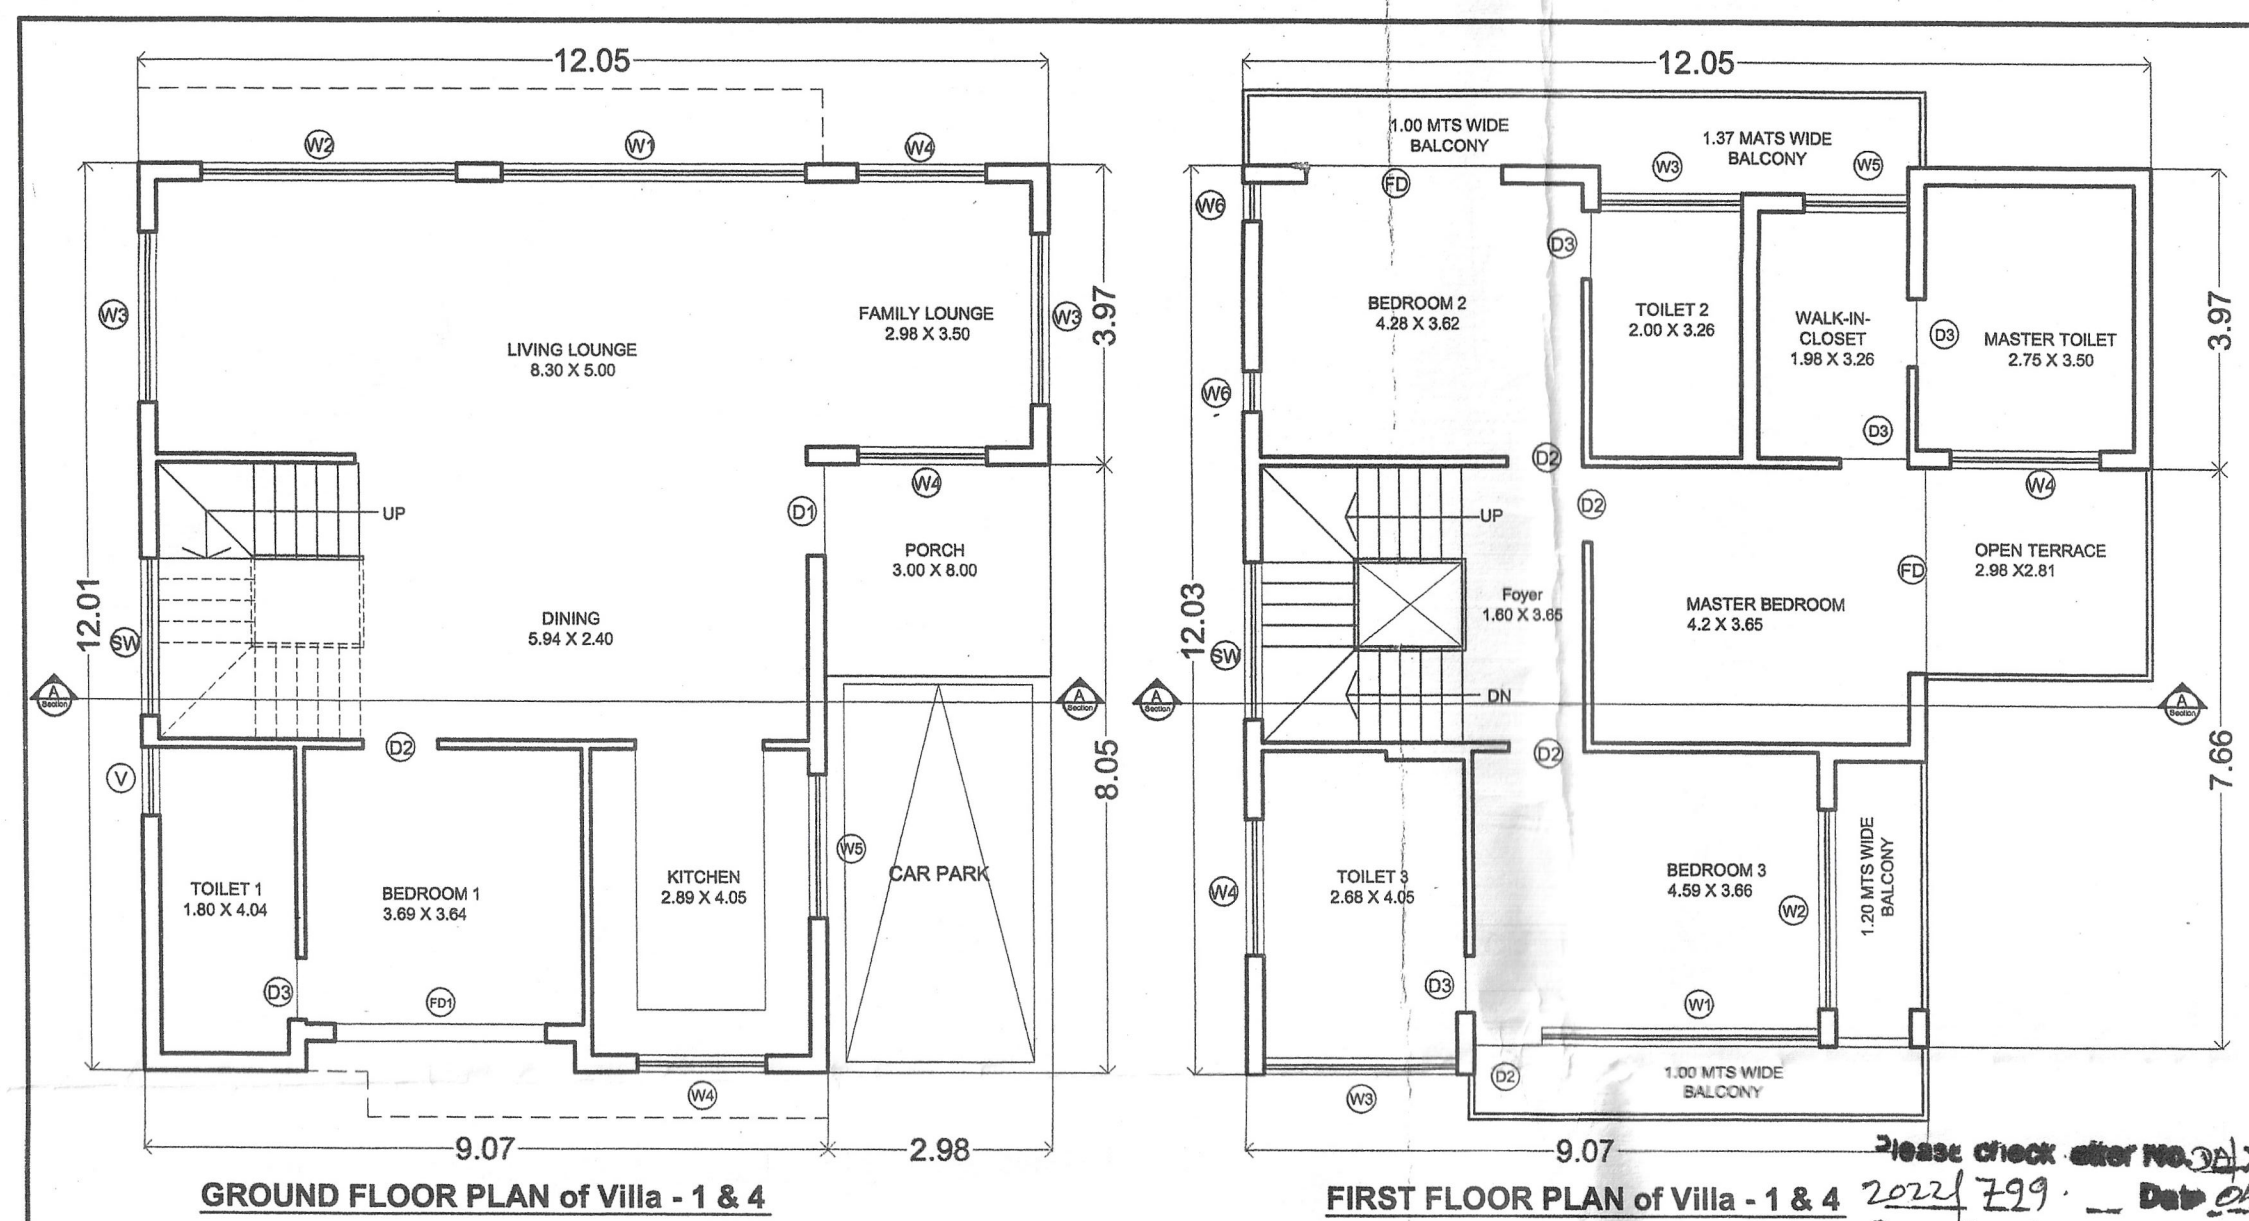


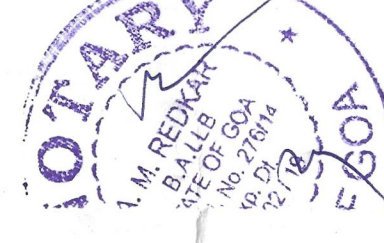

LOCATION: Mandrem, Pernem - Goa
CLIENT: M/s Perfectio Panacea LLP & Others
TITLE: PLANS, ELEVATION, SECTION & SITE PLAN
STATUS: SUBMISSION DRAWINGS
(For approval only)

Proposed Construction of Villas 1 to 13 Swimming pool & Compound wall
(Project Name:- "LA MANDRE") in plot bearing survey No. 18/5 at Mandrem, Pernem - Goa
for M/s Perfectio Panacea LLP & Others

For PERFECTIO PANACEA LLP
Owners signature

PRASHANT GADGIL, ARCHITECT
Architects signature

DATE: 24th MAY 2022
DRAWING NUMBER: 02
SCALE: 1:100, 1:200 & 1:500

