



4TH FLOOR PLAN
SCALE: 1:100

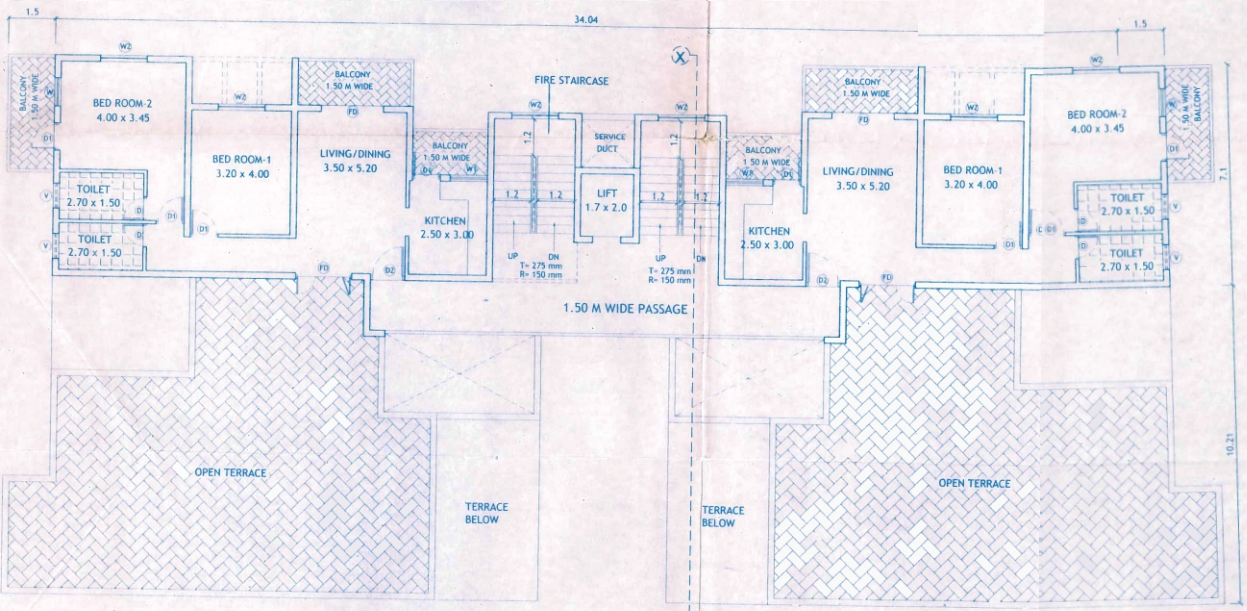

5TH FLOOR PLAN
SCALE: 1:100

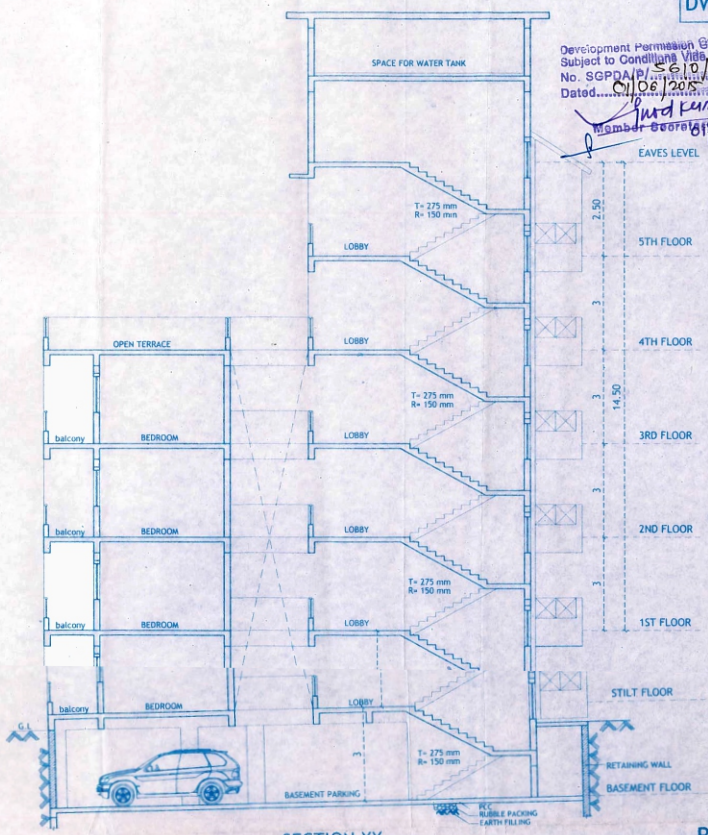

SECTION XX
SCALE: 1:100

BLOCK F

Development Permission Granted
 Subject to Conditions Via Order No. SGPDA/P/5610/2015 Dated: 15-10-2015
 15-10-2015
 15-10-2015
 15-10-2015
 15-10-2015

SCHEDULE OF OPENING

TYPE	CLEAR DIMENSION	
	LENGTH IN METS	HEIGHT IN METS
D	0.75	2.15
D1	0.90	2.15
D2	1.10	2.15
FD	1.80	2.15
W	0.90	1.15
W1	1.20	1.15
W2	1.50	1.15
V	0.80	0.60

PROJECT :
 PROPOSED REVISION ON PLOT BEARING
 PTS. NO - 159 CHALTA NO - 1 AT MARGAO CITY,
 SALCETTE TALUKA - GOA.

OWNER :-
SUHAS ANGLE & OTHERS

DRN BY: S.A
 DRG NO: SUB-01
 JOB NO: 548/12
 DATED: 21.1.15

DRGS:
 FLOOR PLAN &
 AREA STATEMENT
 SCALE: 1:100

ARCHITECT'S SIGNATURE : *[Signature]*
 CLIENT'S SIGNATURE : *[Signature]*
 Reg. No. CA/89/12085
 AR/0031/2010
 For Commonwealth Development Pvt
 Director / Maharashtra

ARCHITECTS:
SOARES & ASSOCIATES
 G-1, VIKAS BUILDING,
 18TH JUNE ROAD,
 PANJIM, GOA.
 PH./FAX : 2228040, 2430010
 e-mail: soares88@gmail.com

Municipal Engineer
 Margao Municipal Council