




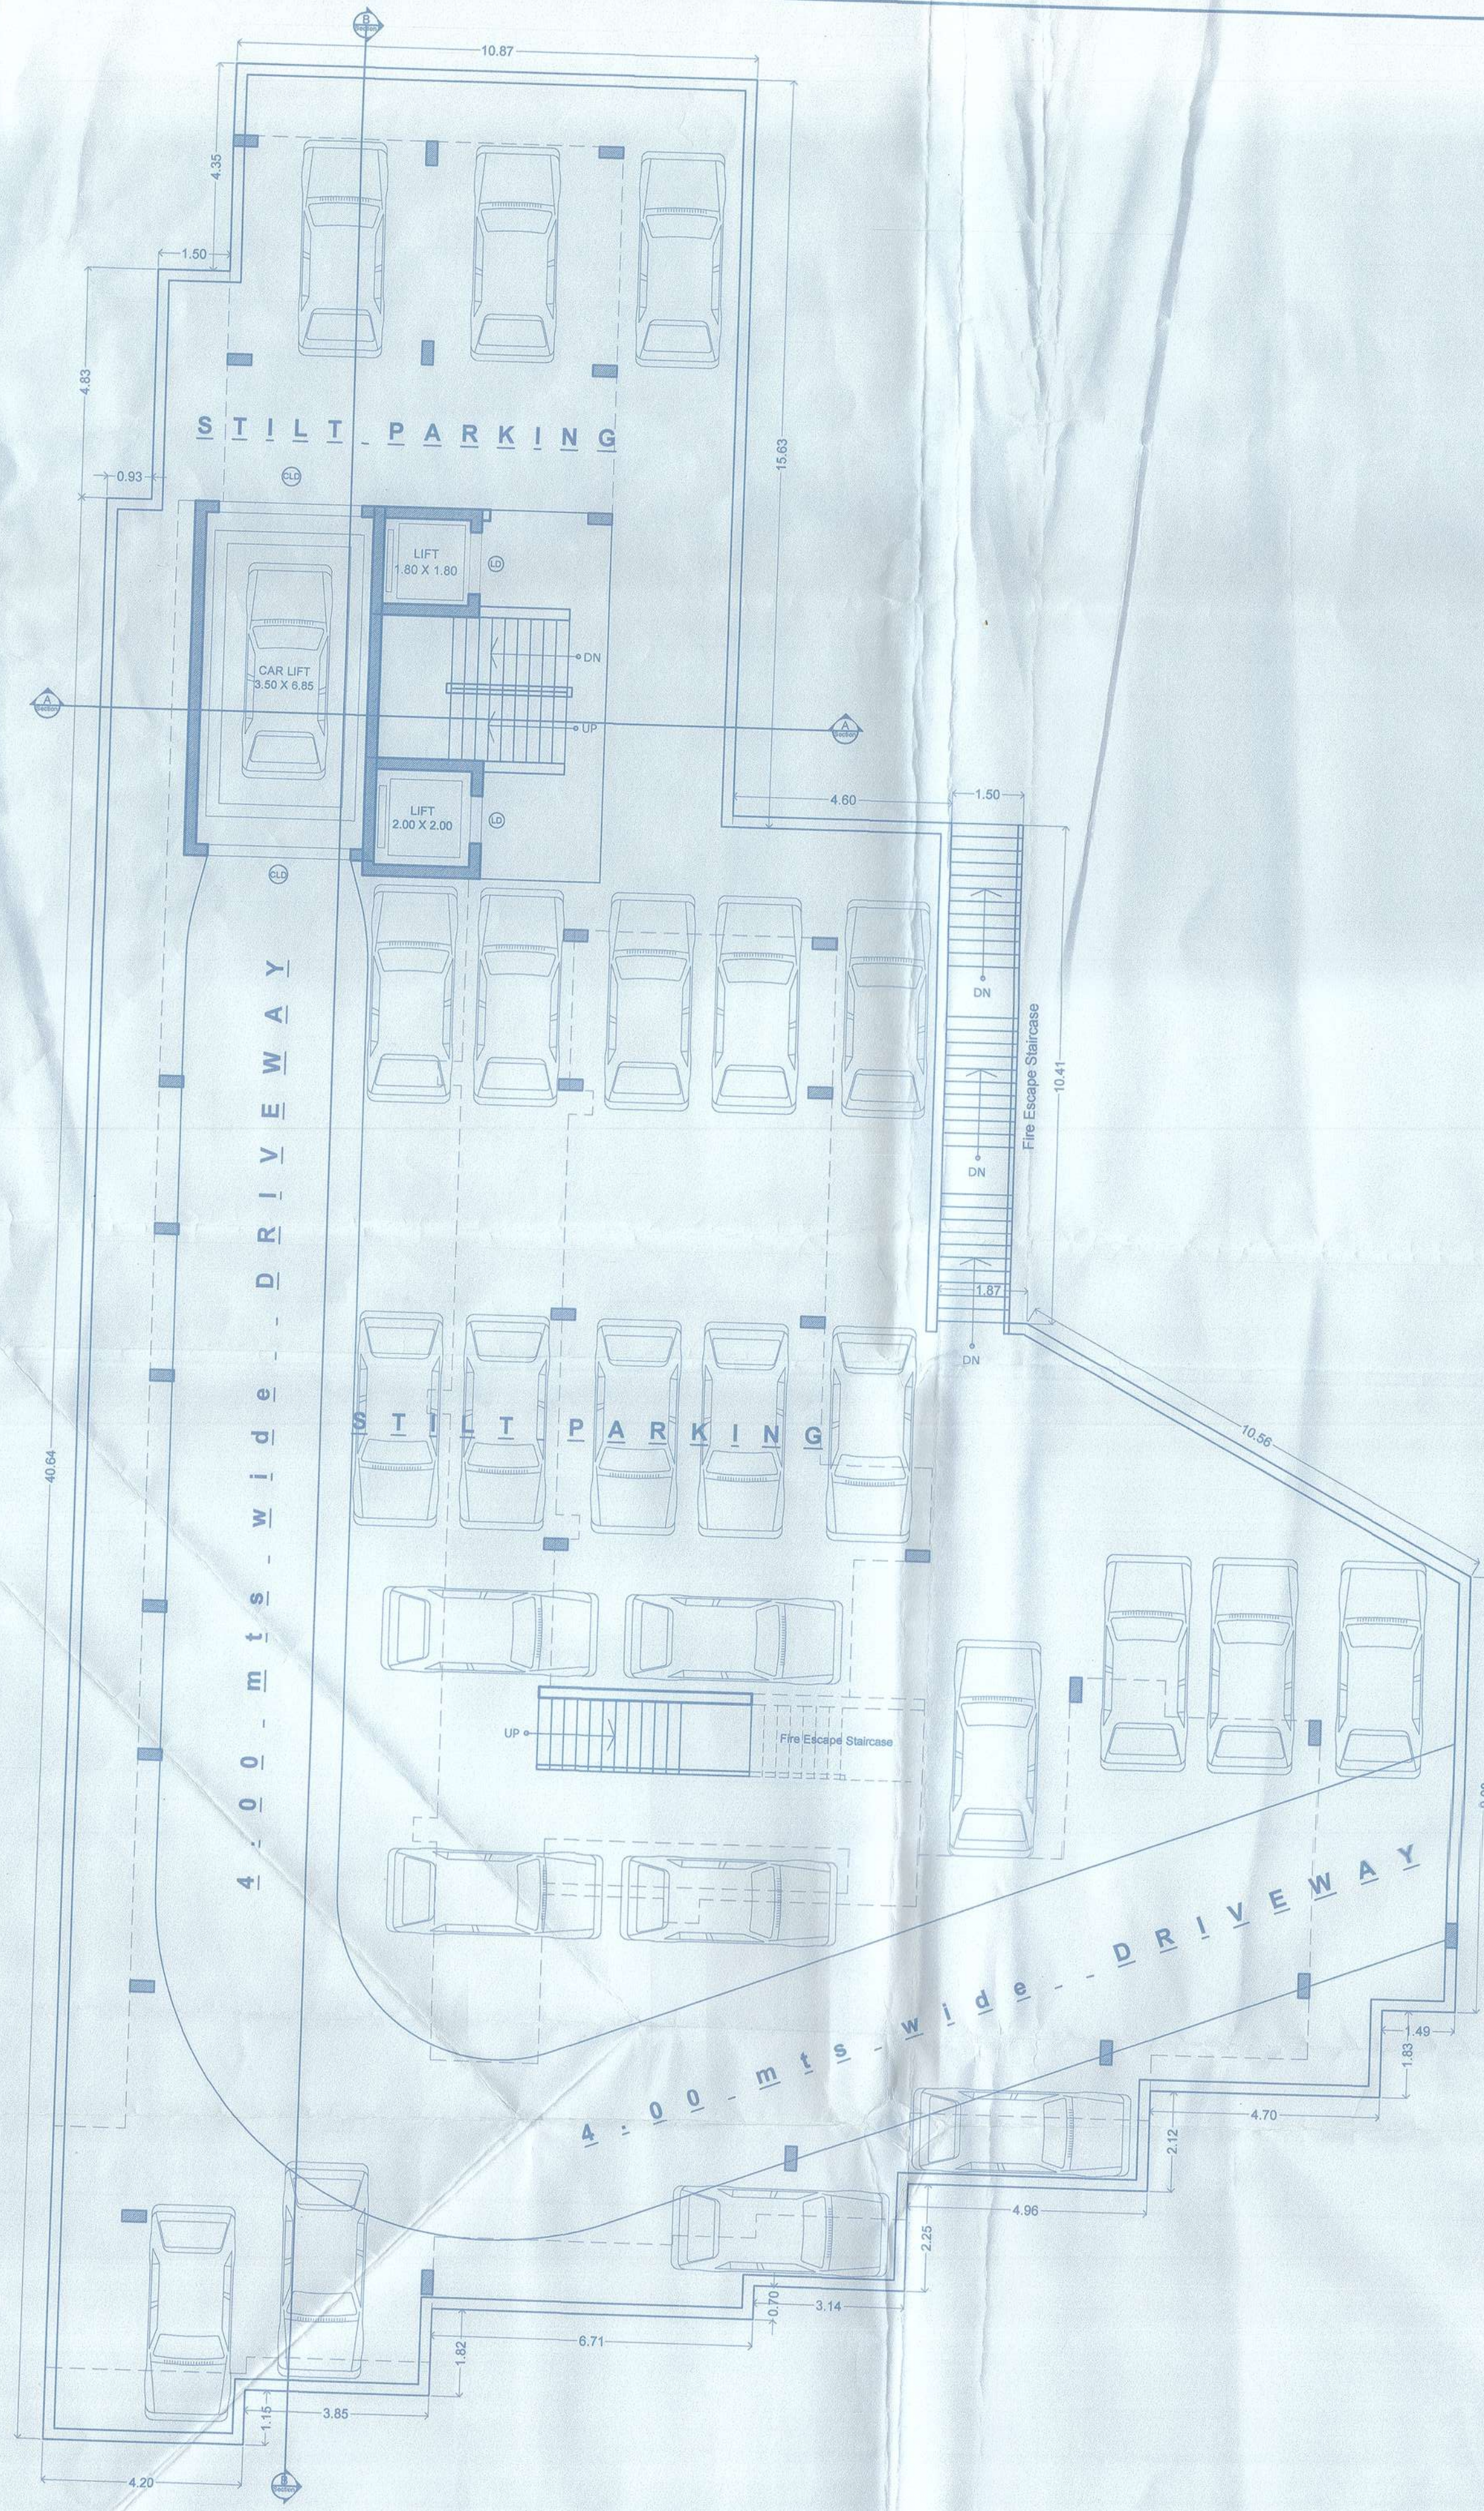


STILT-03 FLOOR PLAN

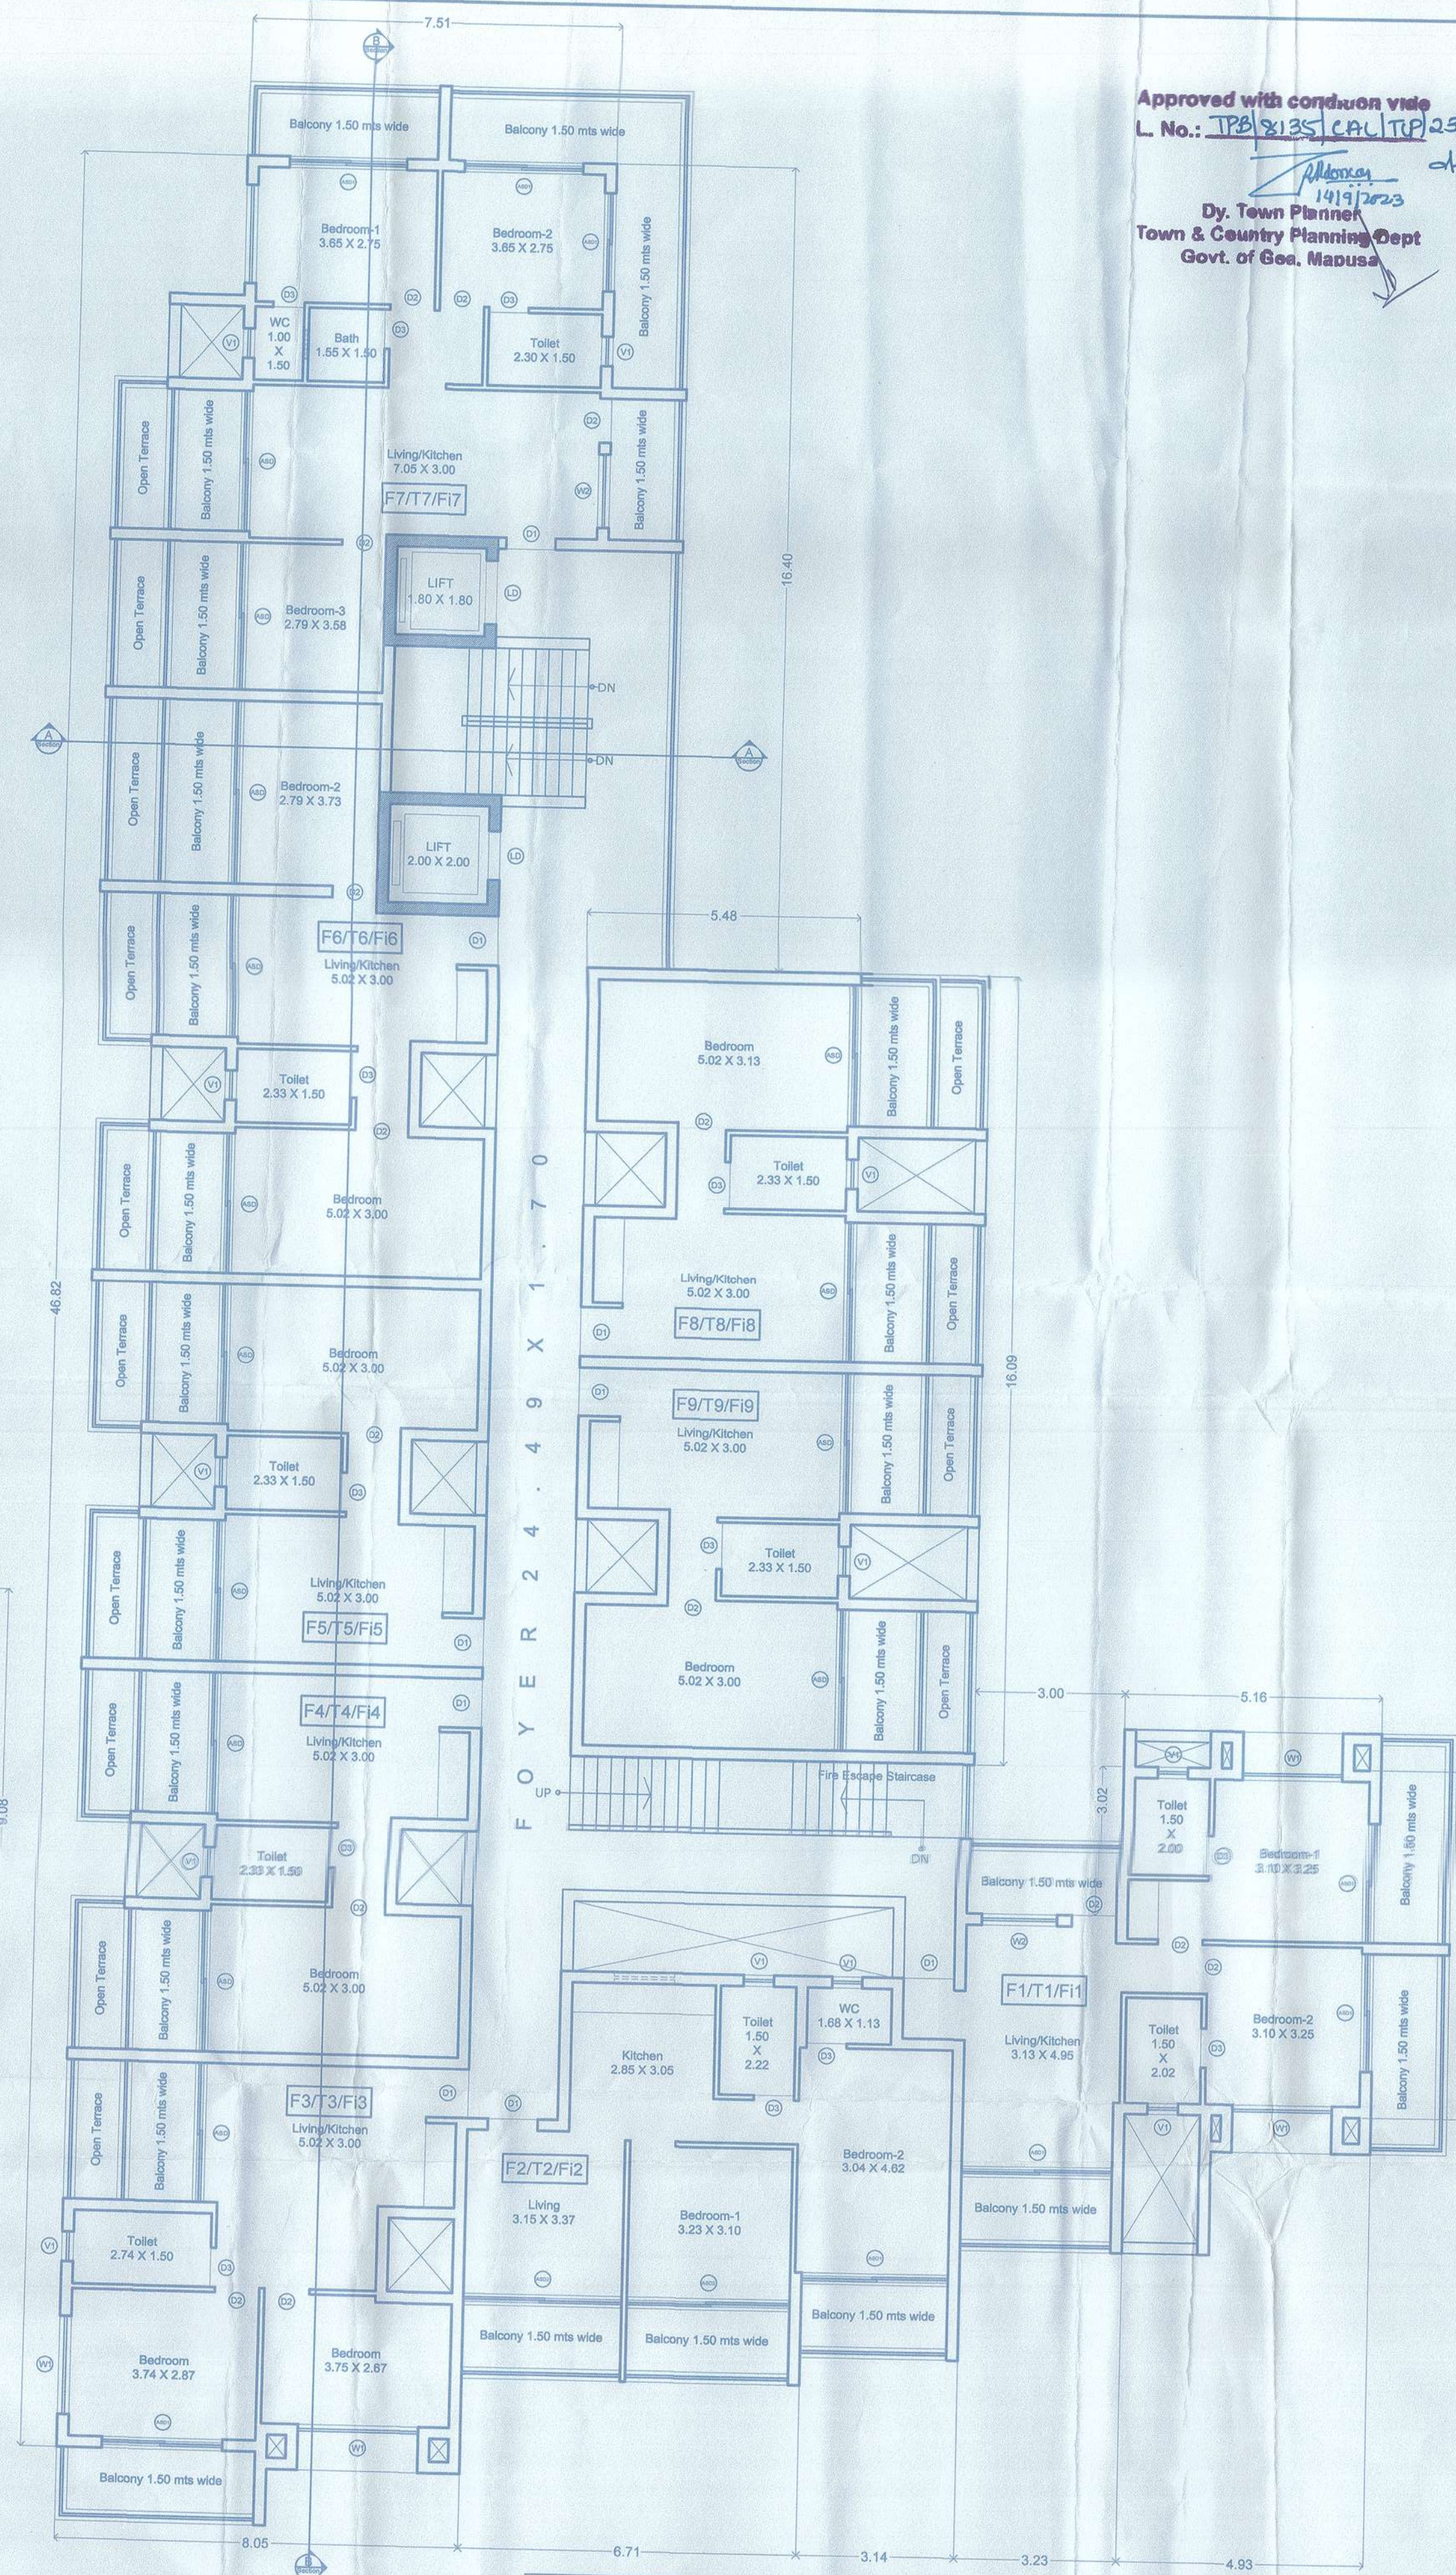

TYPICAL FLOOR PLAN
(1st, 3rd & 5th floor)

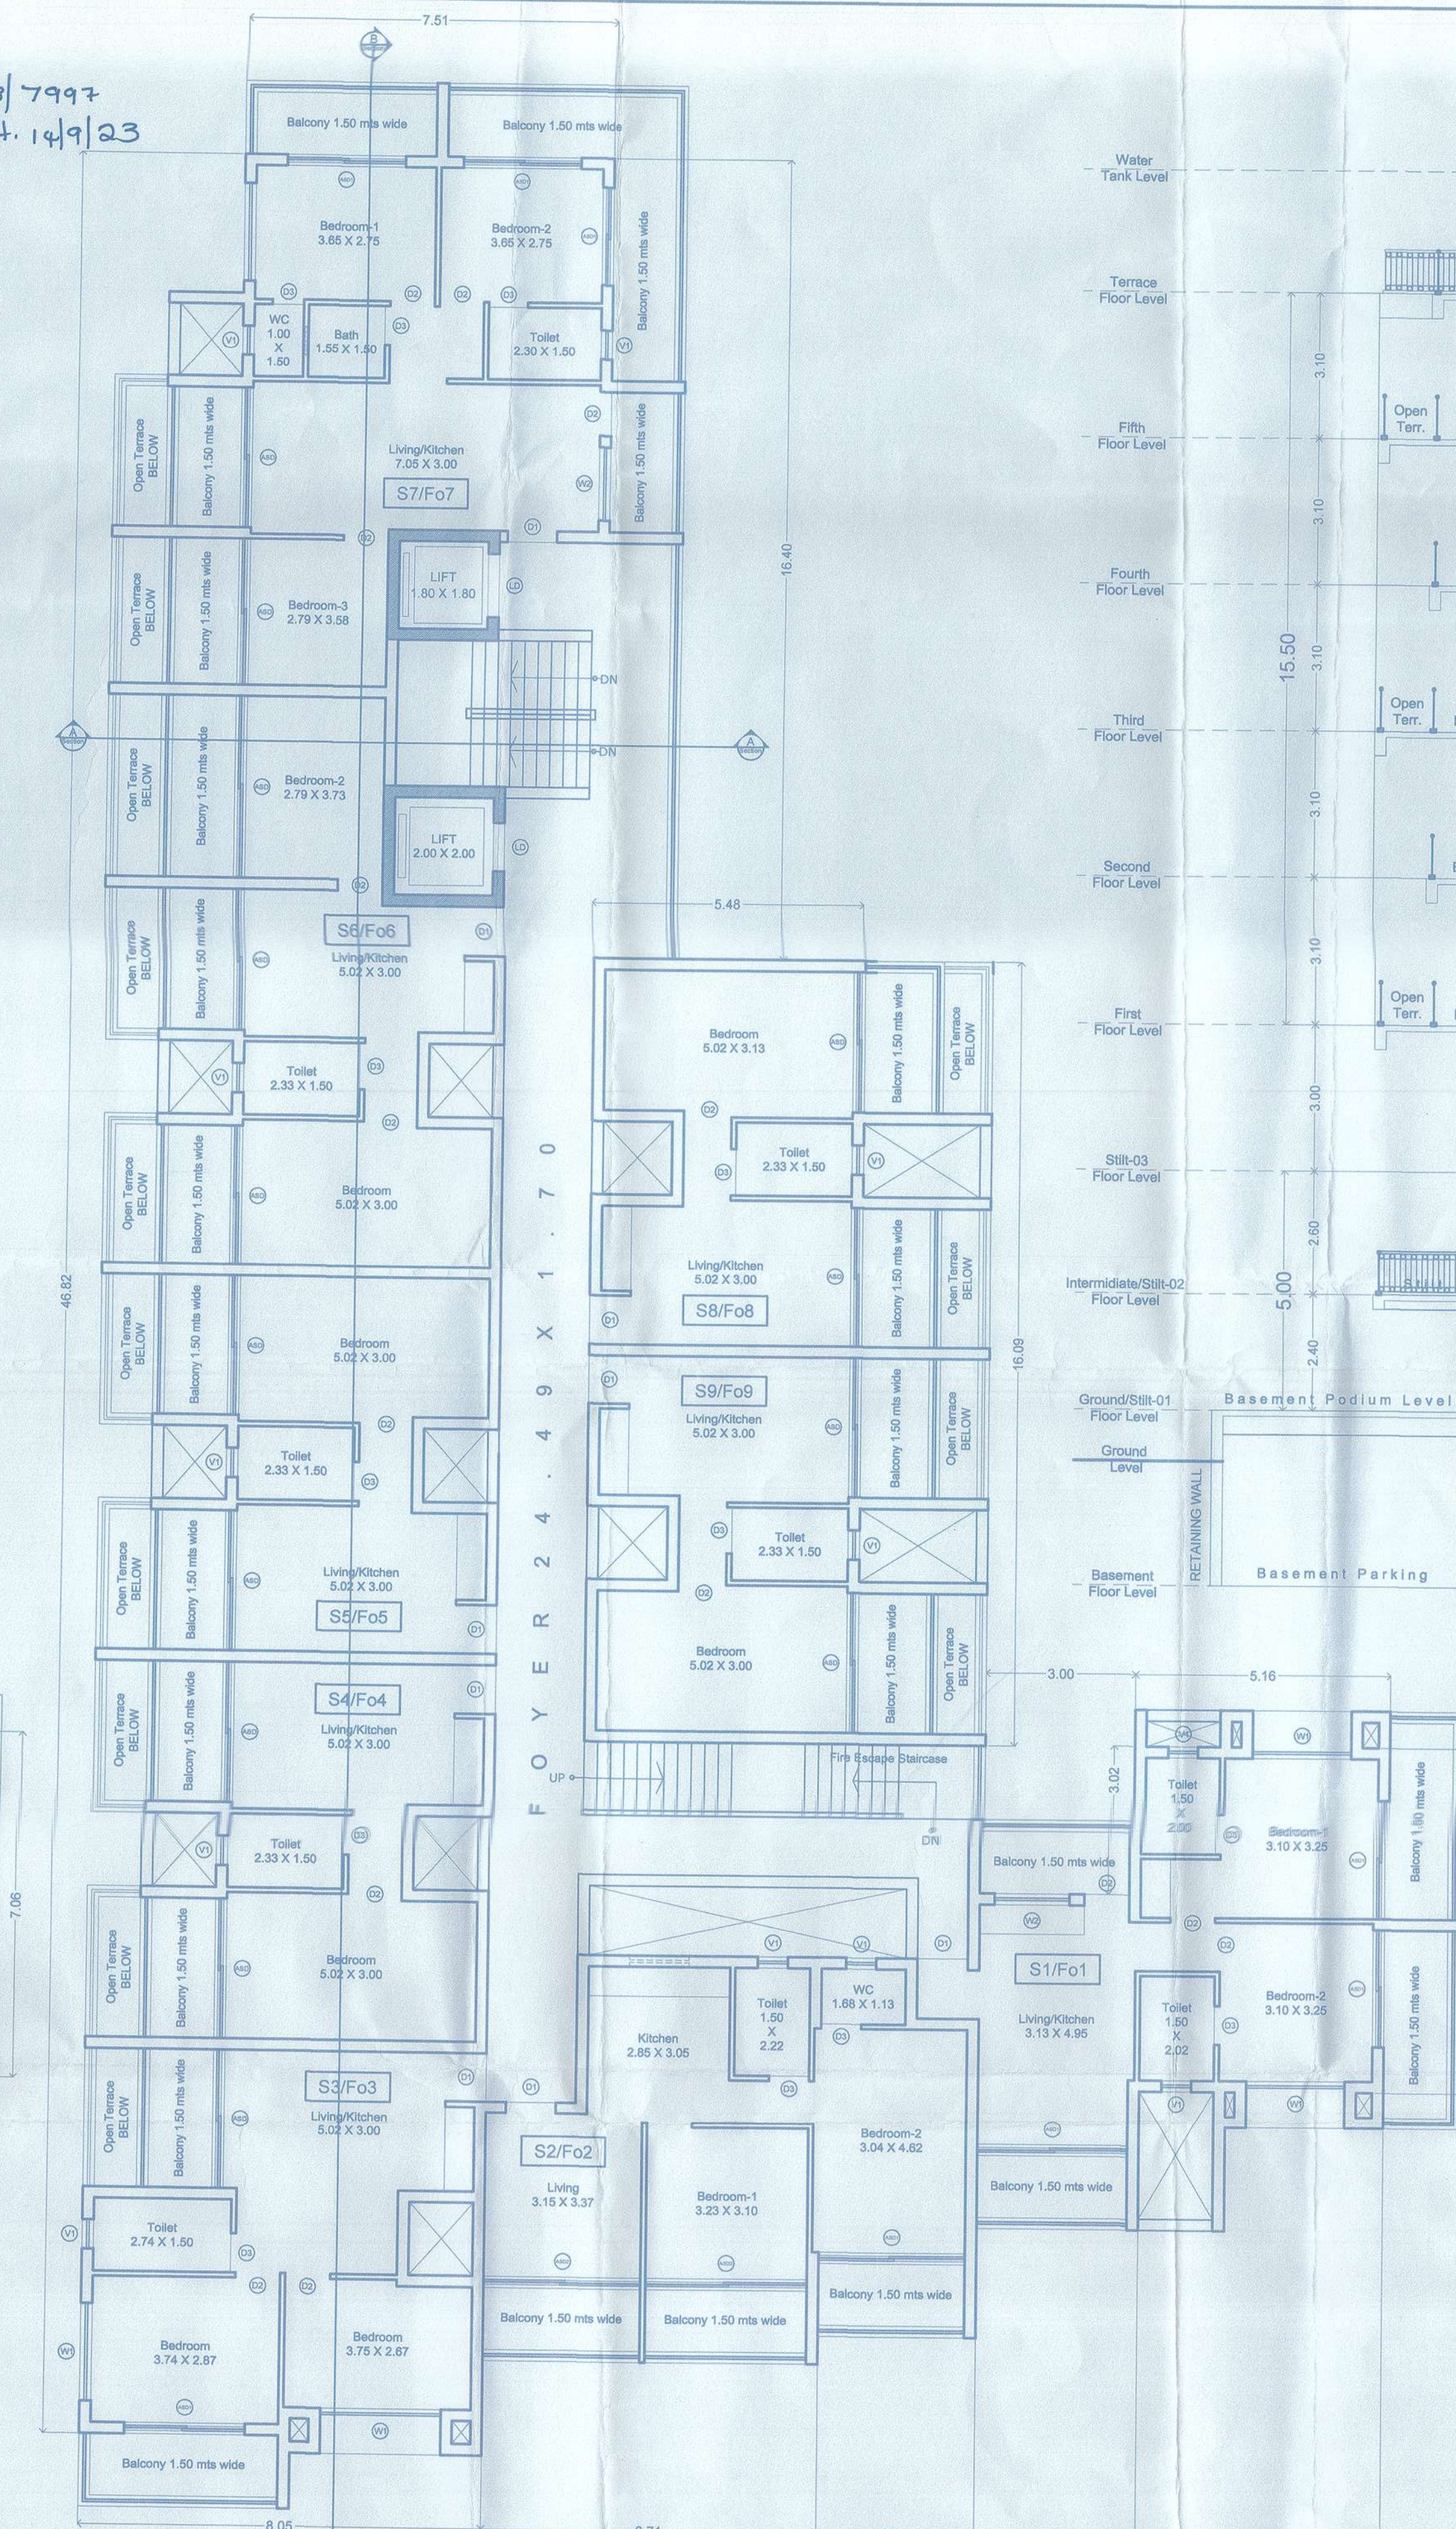

TYPICAL FLOOR PLAN
(2nd & 4th floor)

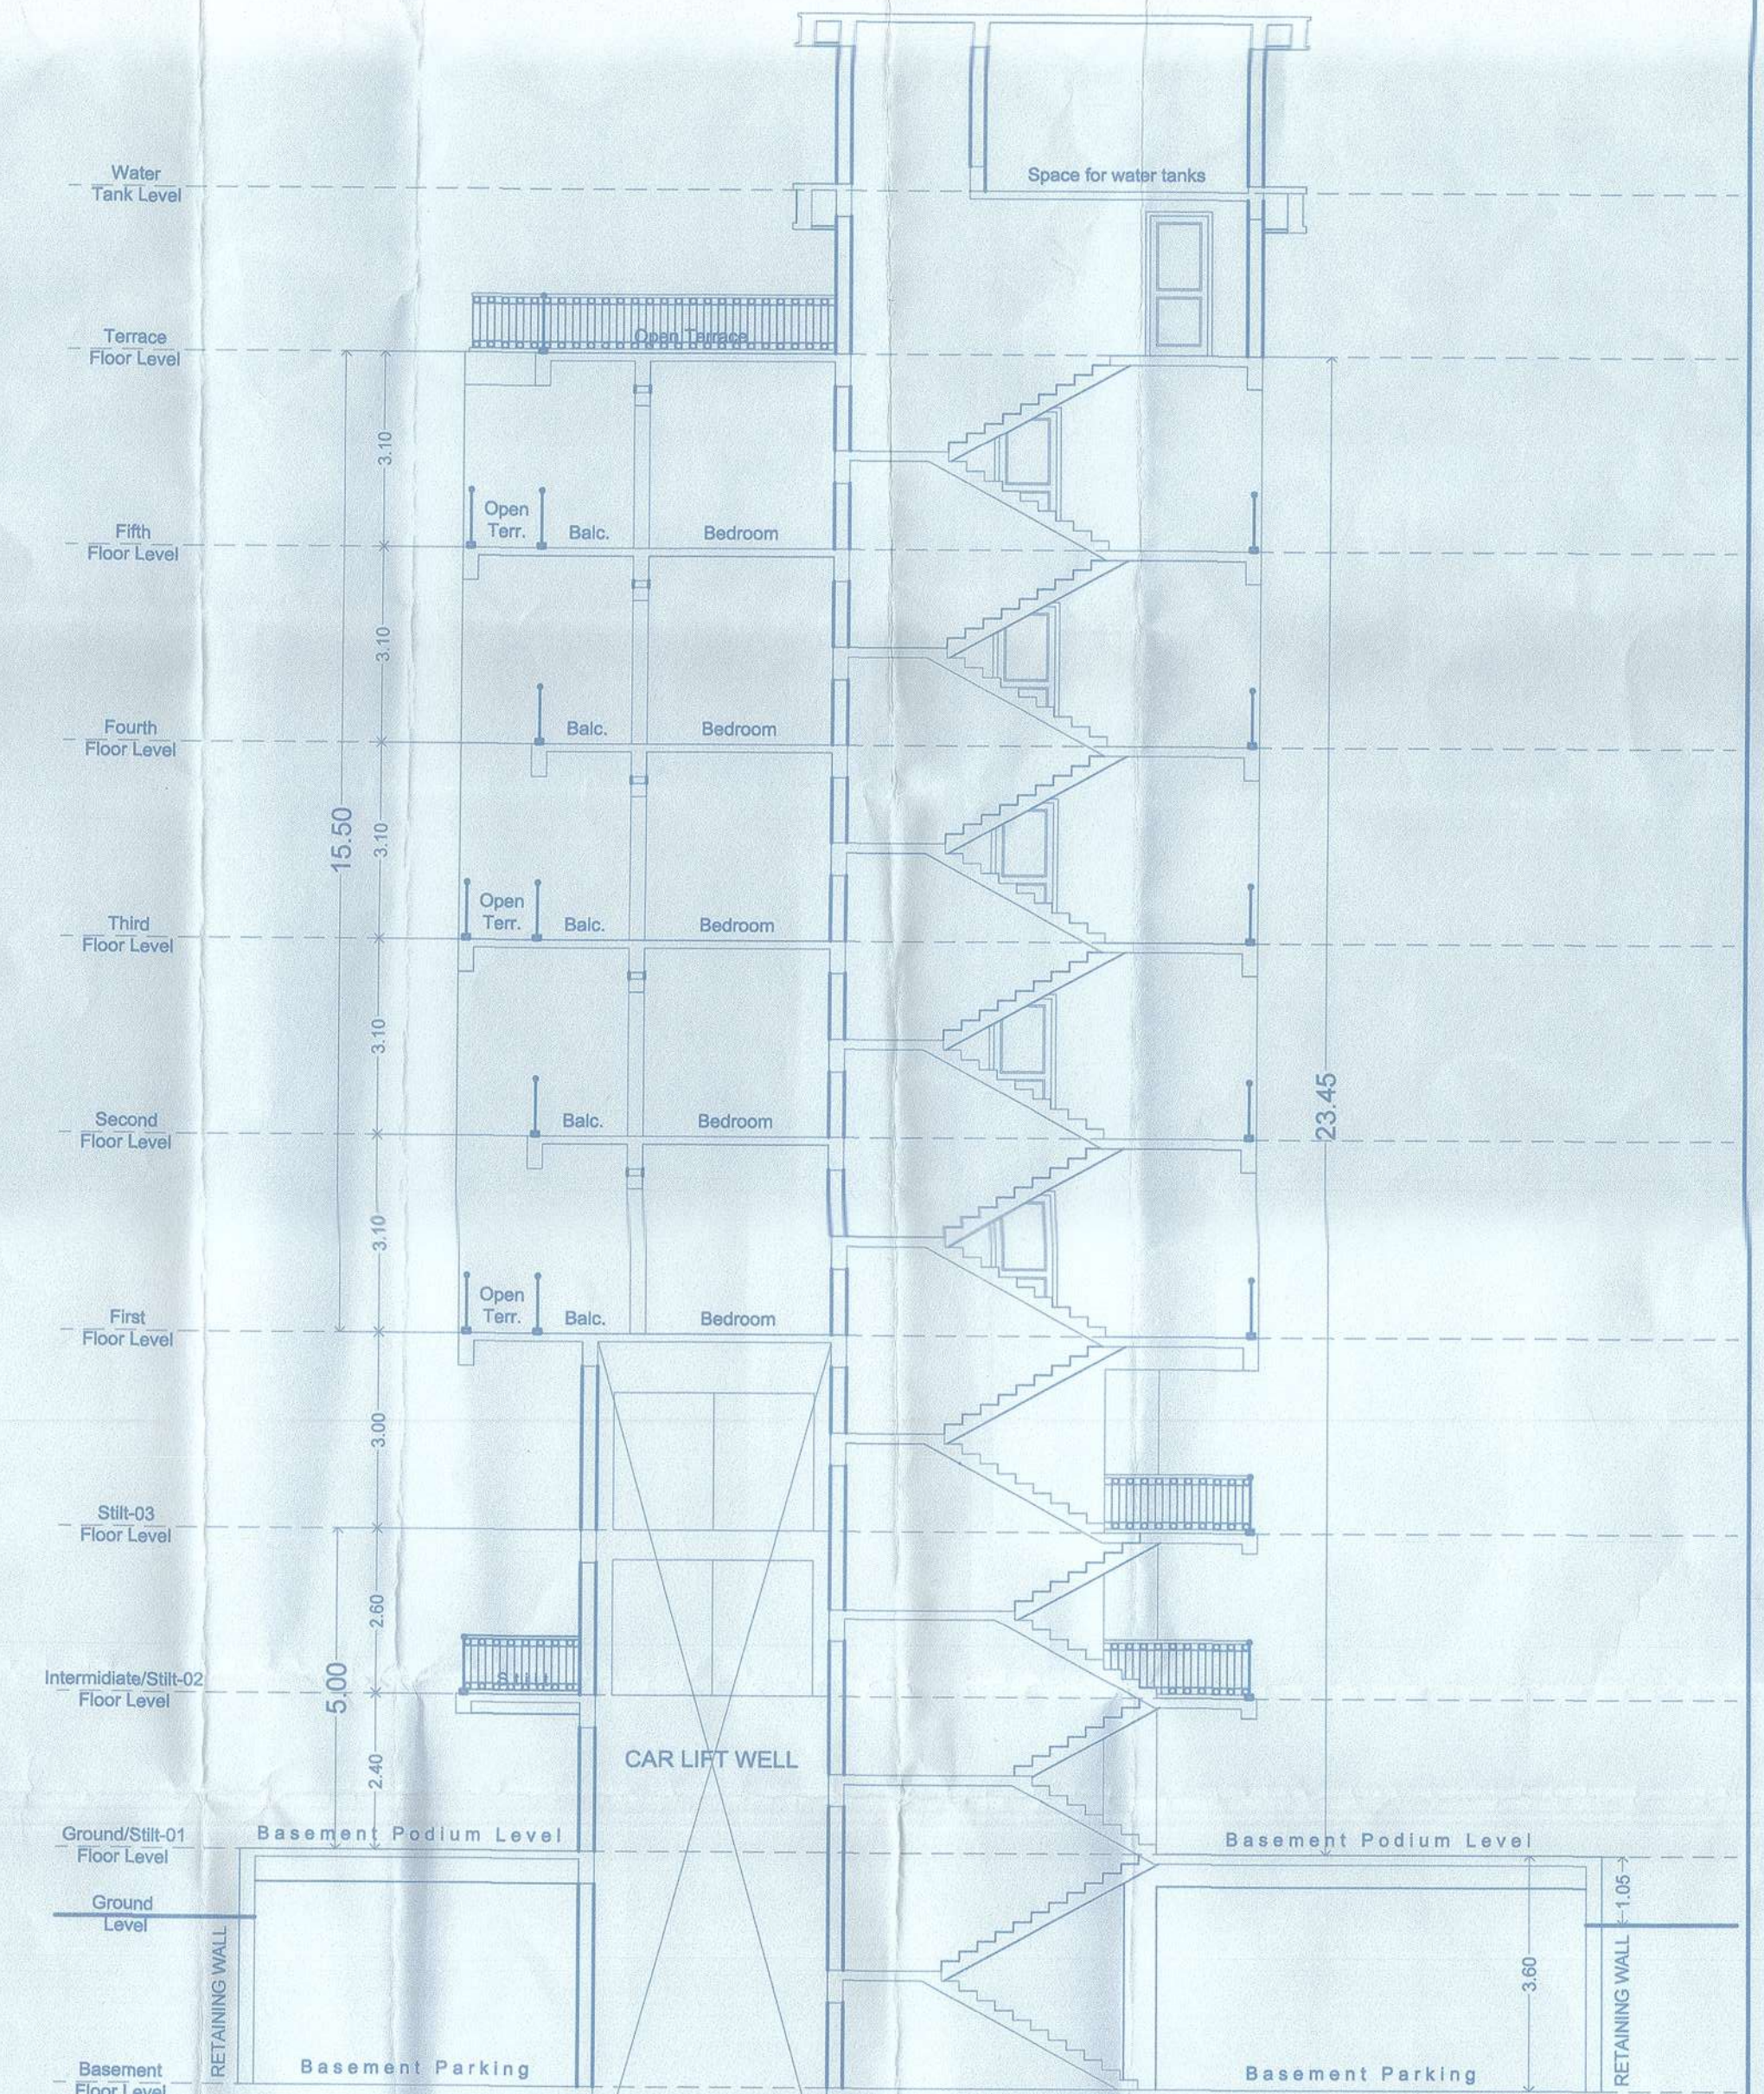

SECTION A-A

Owner's signature

PRASHANT GAONKAR, ARCHITECT

COA REG. NO. CA/97/21582

ICP NEG. NO. AR/0084/2010

Architect's signature

PROJECT:	Proposed Commercial cum Residential Building, Swimming Pool & Compound Wall
----------	---

LOCATION:	Khobra Waddo, Calangute, Bardez - Goa.
-----------	--

CLIENT:	Mr. Omprakash Nichaldas Pariani & Keshava Kiyaan Reality LLP
---------	--

TITLE: PLANS, ELEVATION, SECTION & SITE PLAN

STATUS:	SUBMISSION DRAWINGS
----------------	---------------------

(For approval only)	
NORTH:	DRAWN:

NORTH:  DRAWN: Prashant SCALE: 1:100, 1:200 & 1:500

	CHECKED: _____ DATE: _____	DRAWING NUMBER: _____
	PROJECT: _____	



Prashant

DATE:
20th March 2023

02

THIS DRAWING IS THE PROPERTY OF Prashant Gaoikar AND THEIR CONSULTANTS AND NOT TO BE USED OR COPIED WITHOUT THEIR PERMISSION.



prashant
gaonkar

Architects & Interior Designers

A-308,3rd Floor, Dwarkanath Centre,Above Hotel Navtara,
Opp. Shree Bodgeshwar Temple,Mapusa- Goa. Tel.9822486590.