




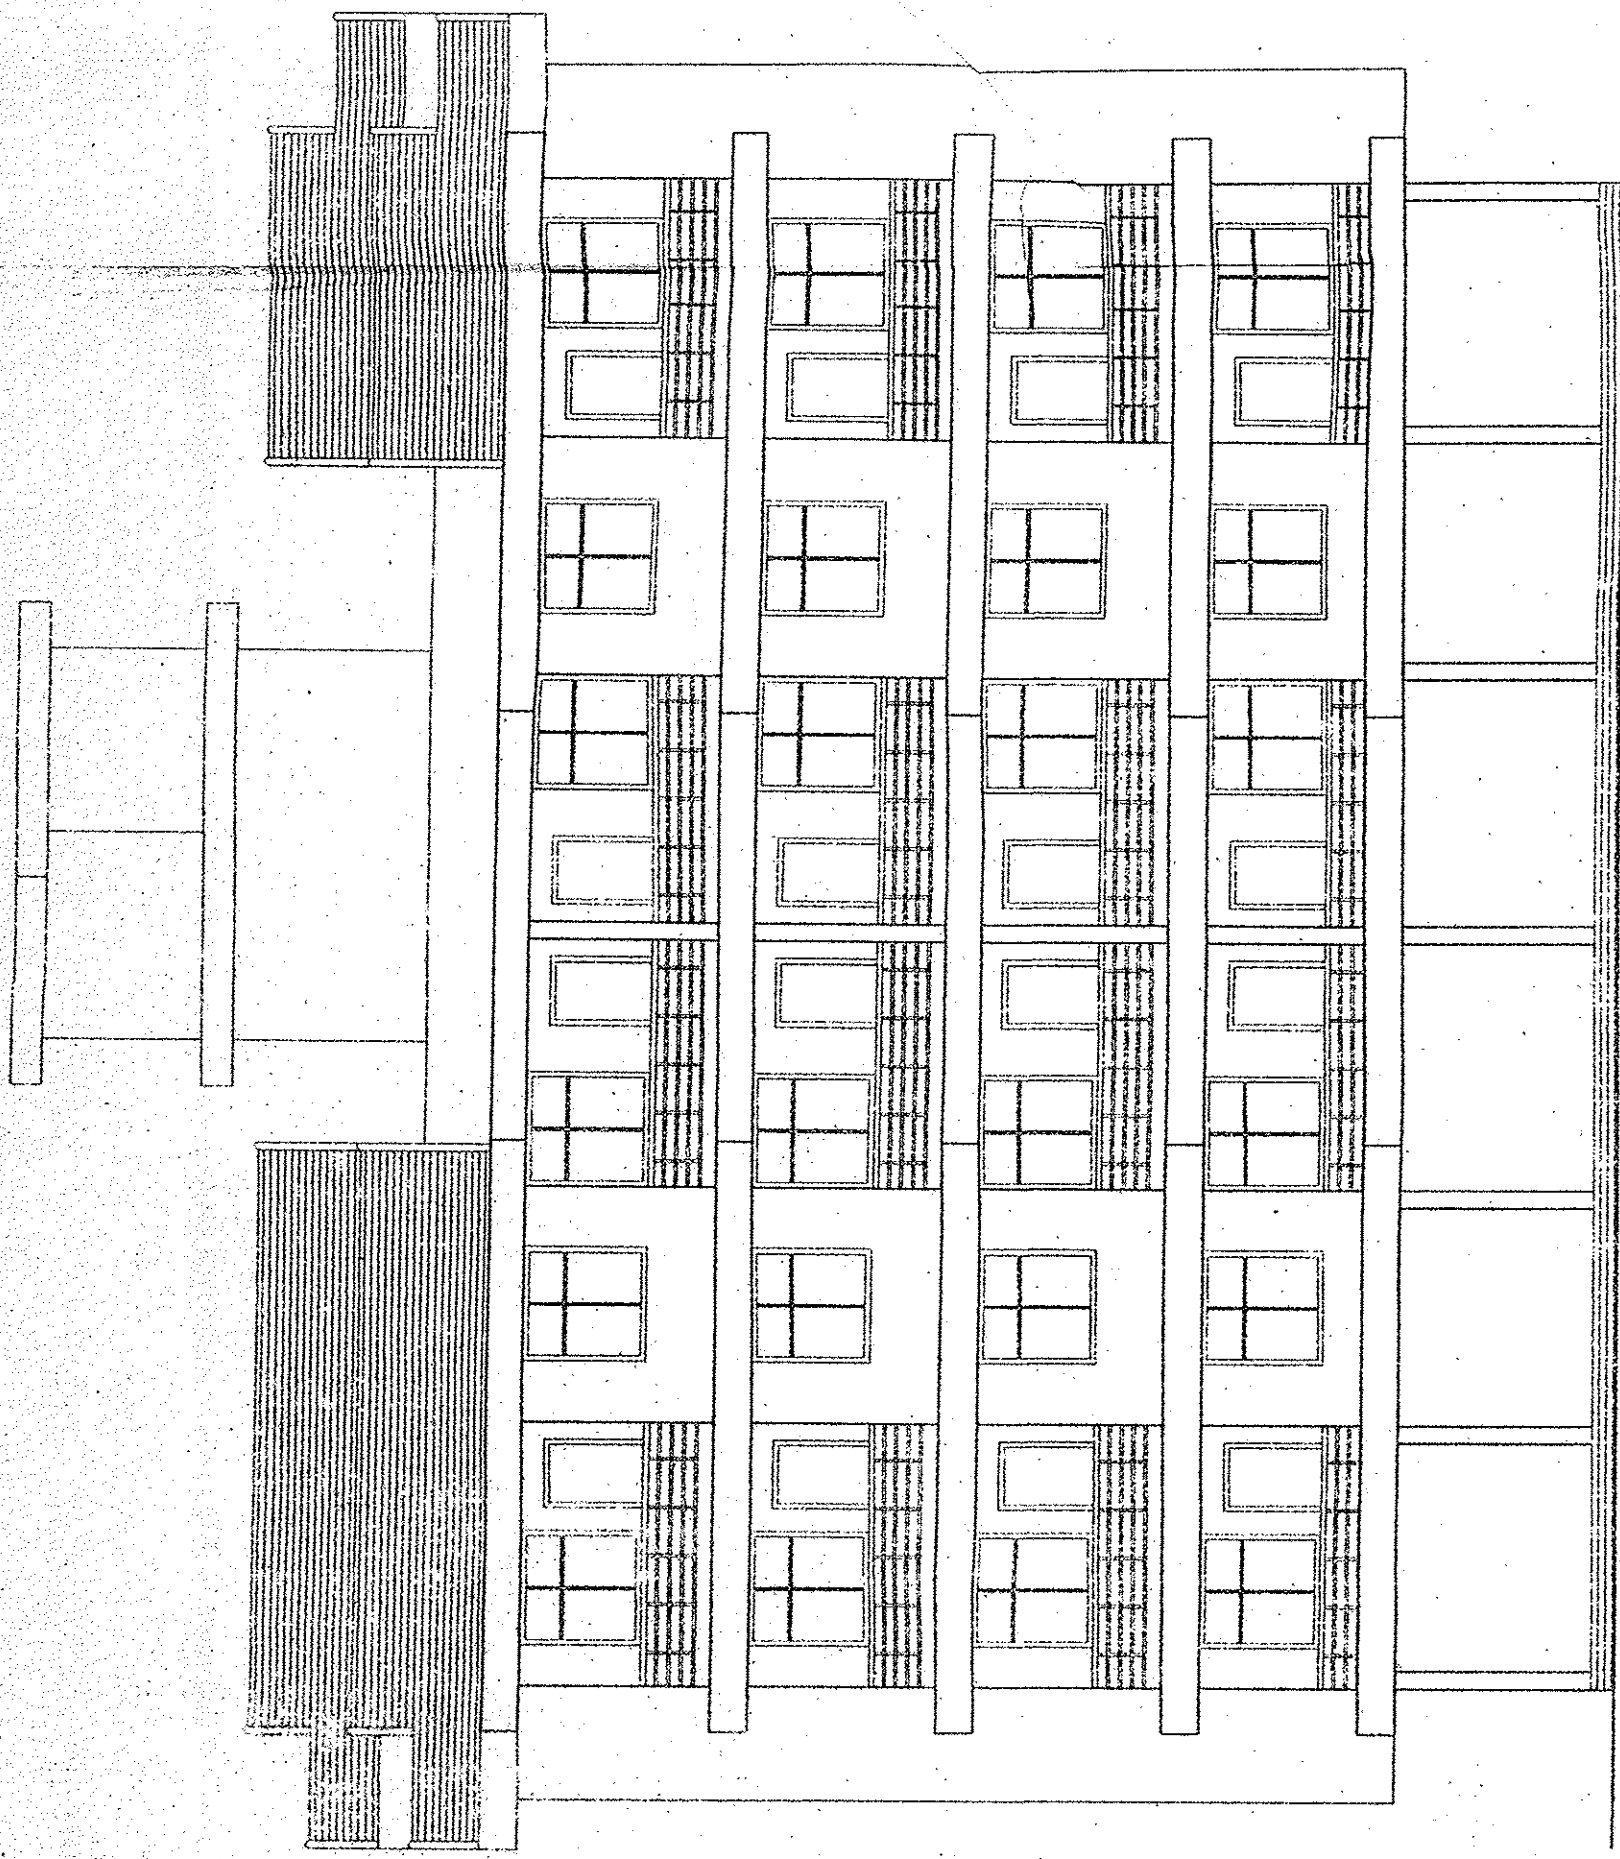


FRONT ELEVATION
(SCALE 1:100)

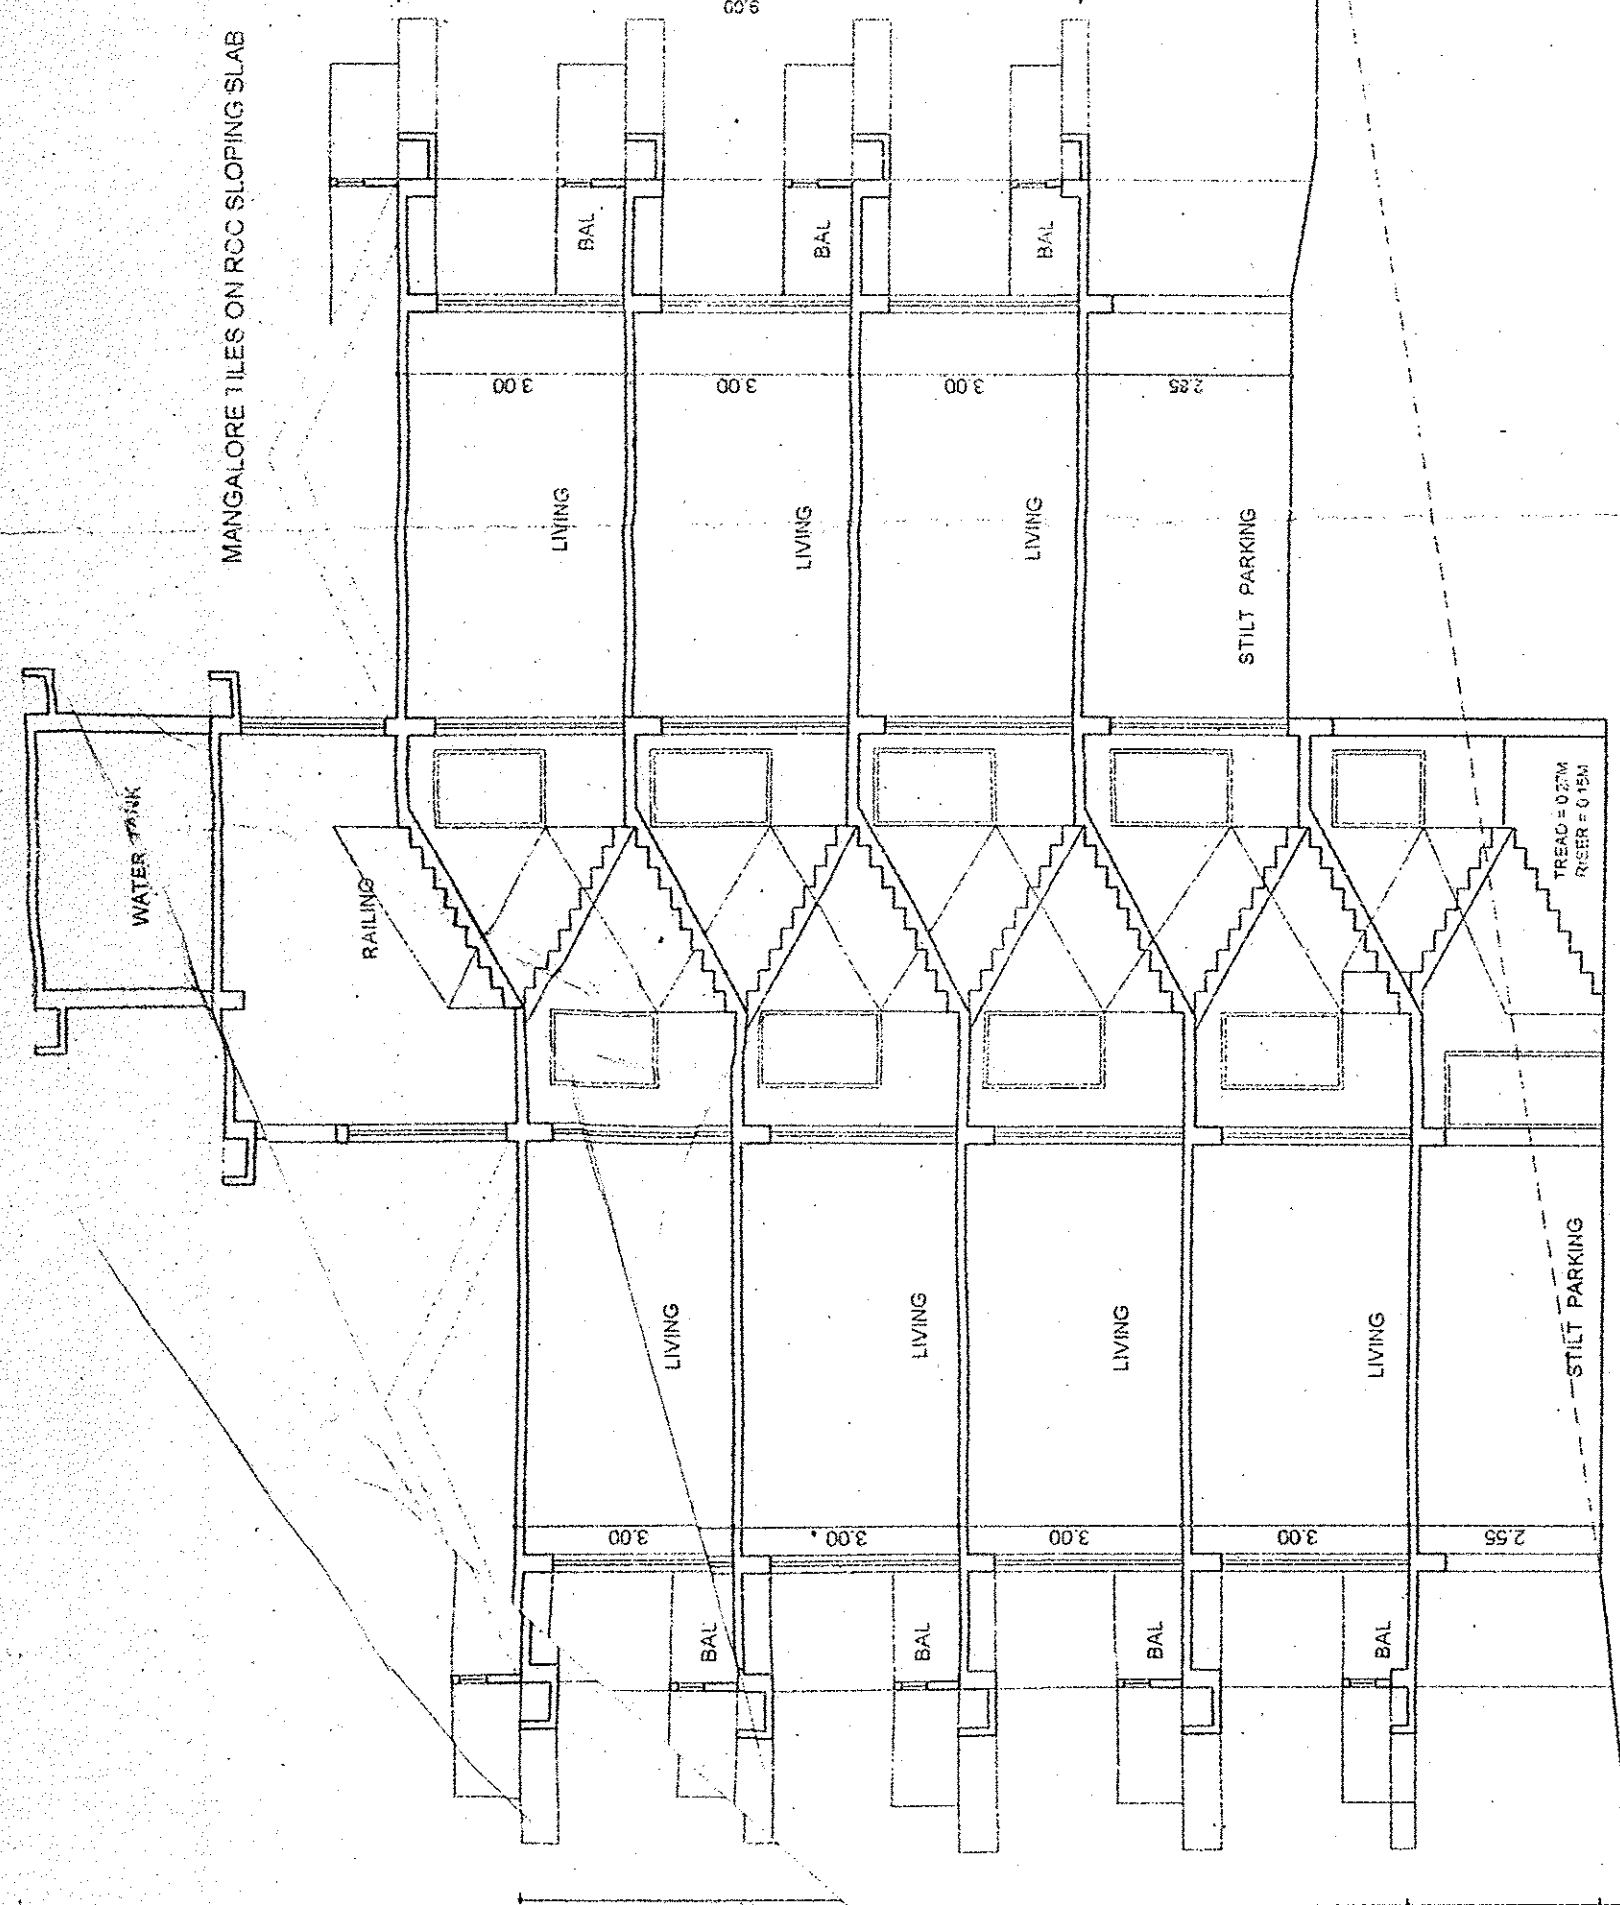


SECTION N-M
(SCALE 1:100)

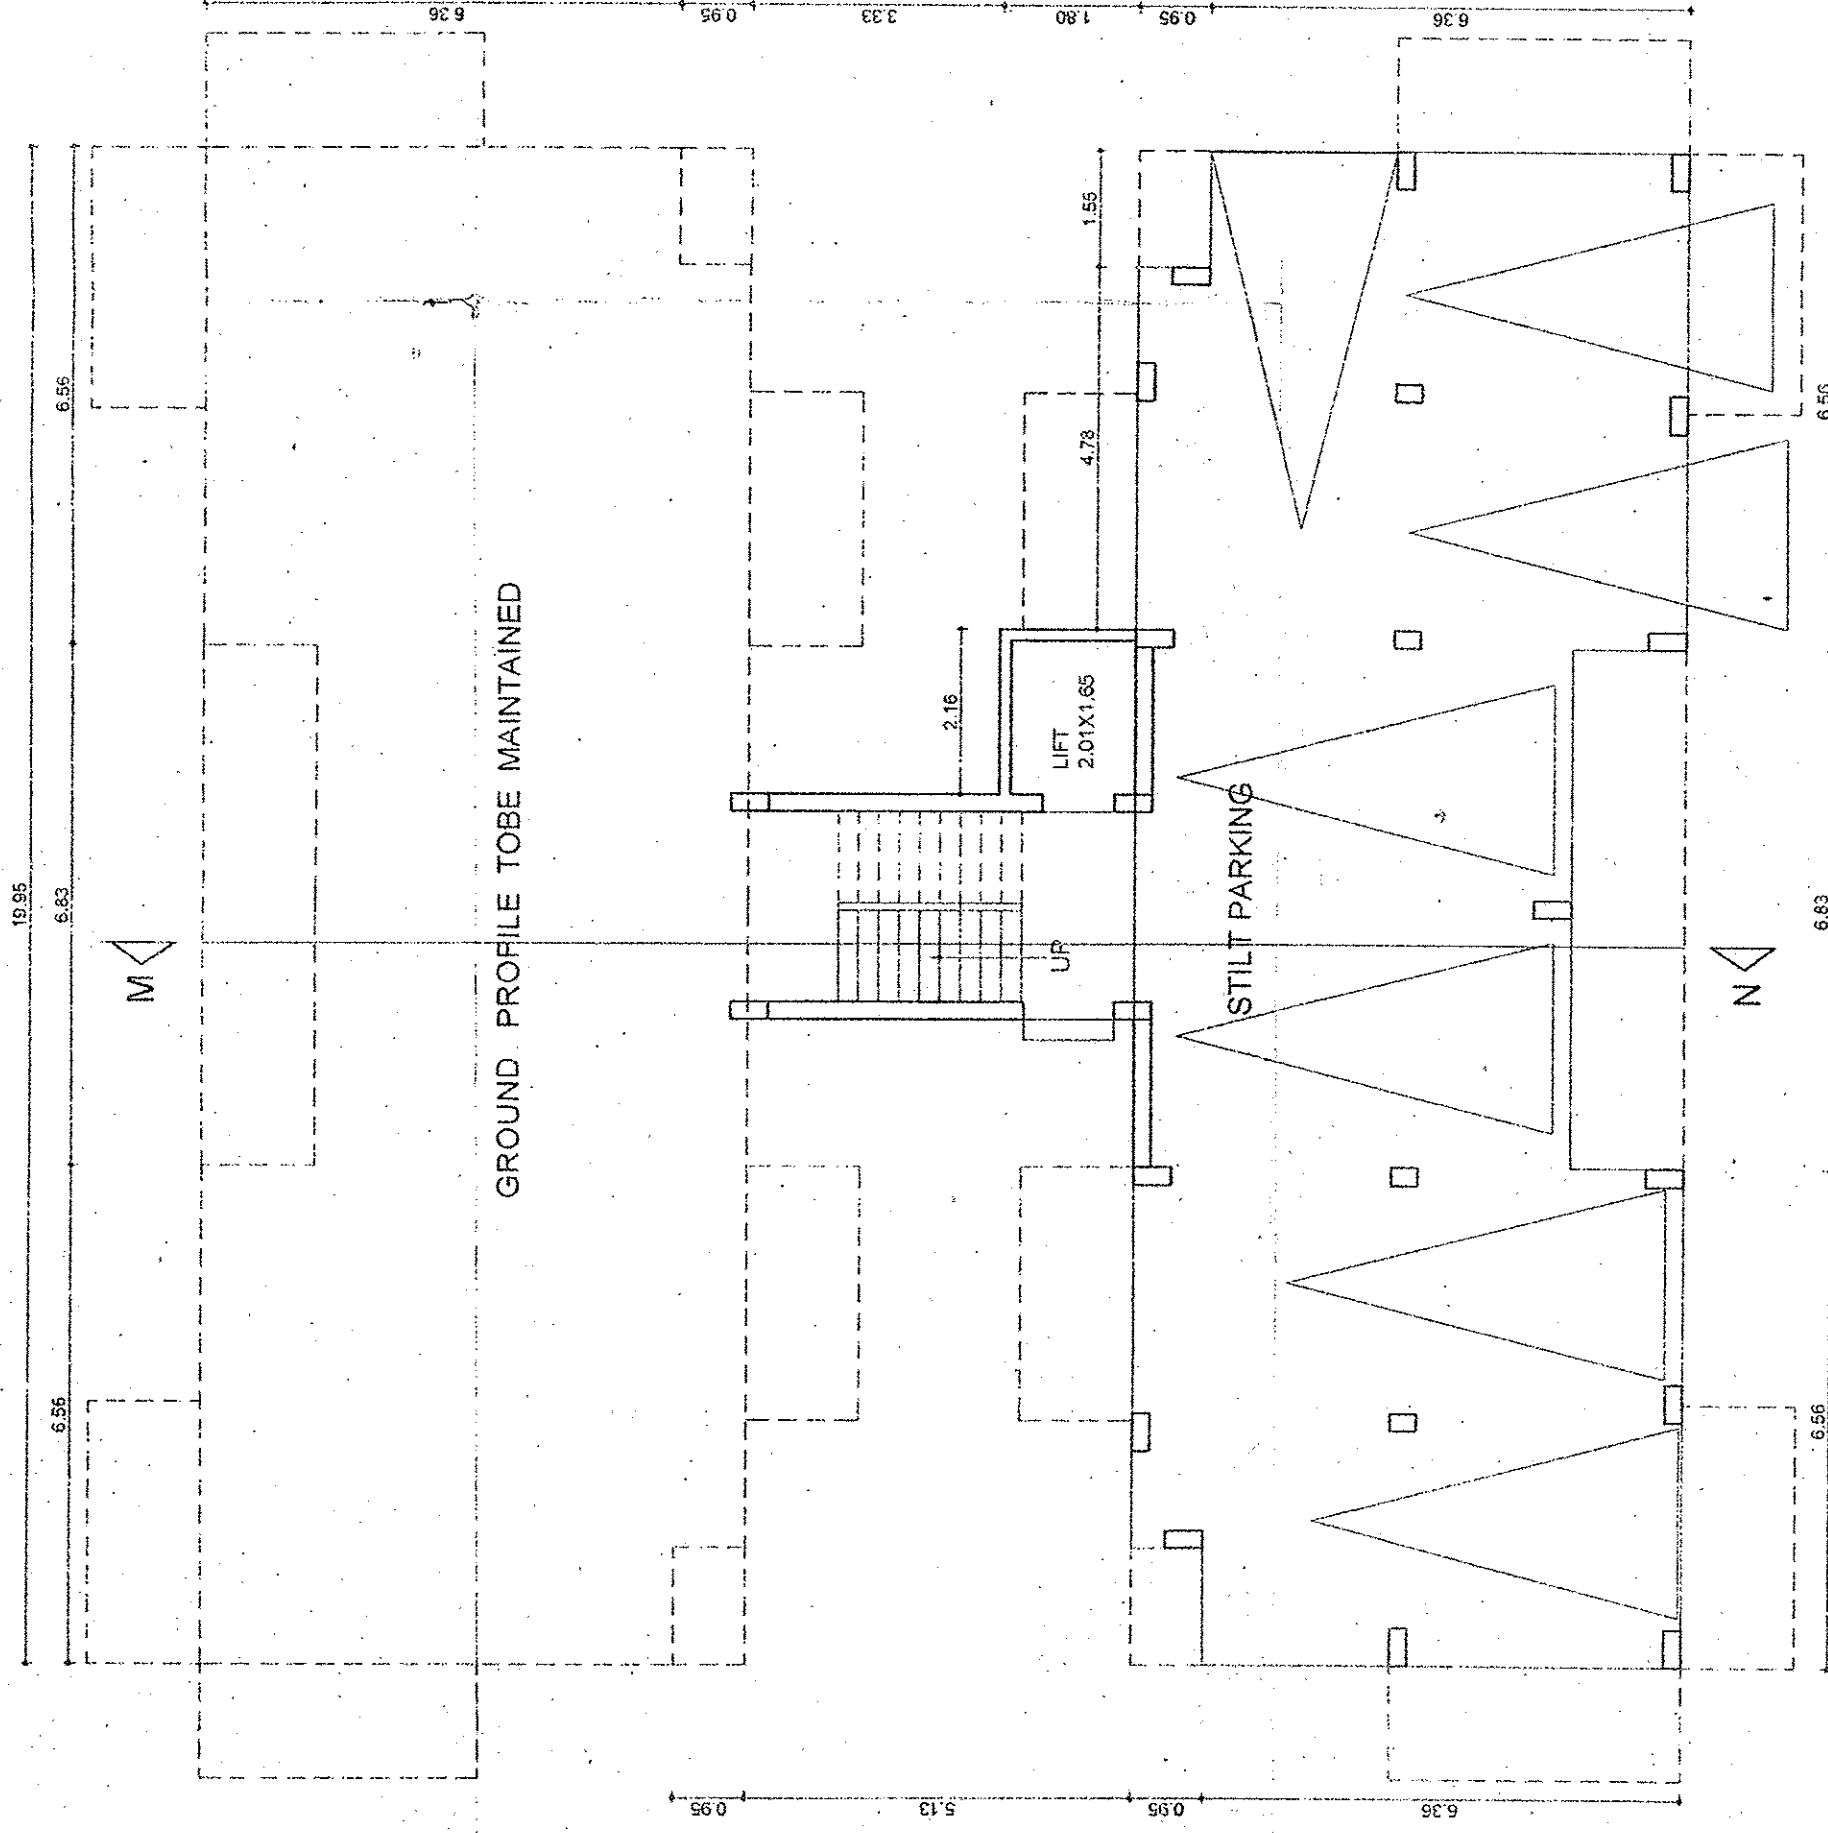


LOWER GROUND FLOOR PLAN (SCALE 1:100)

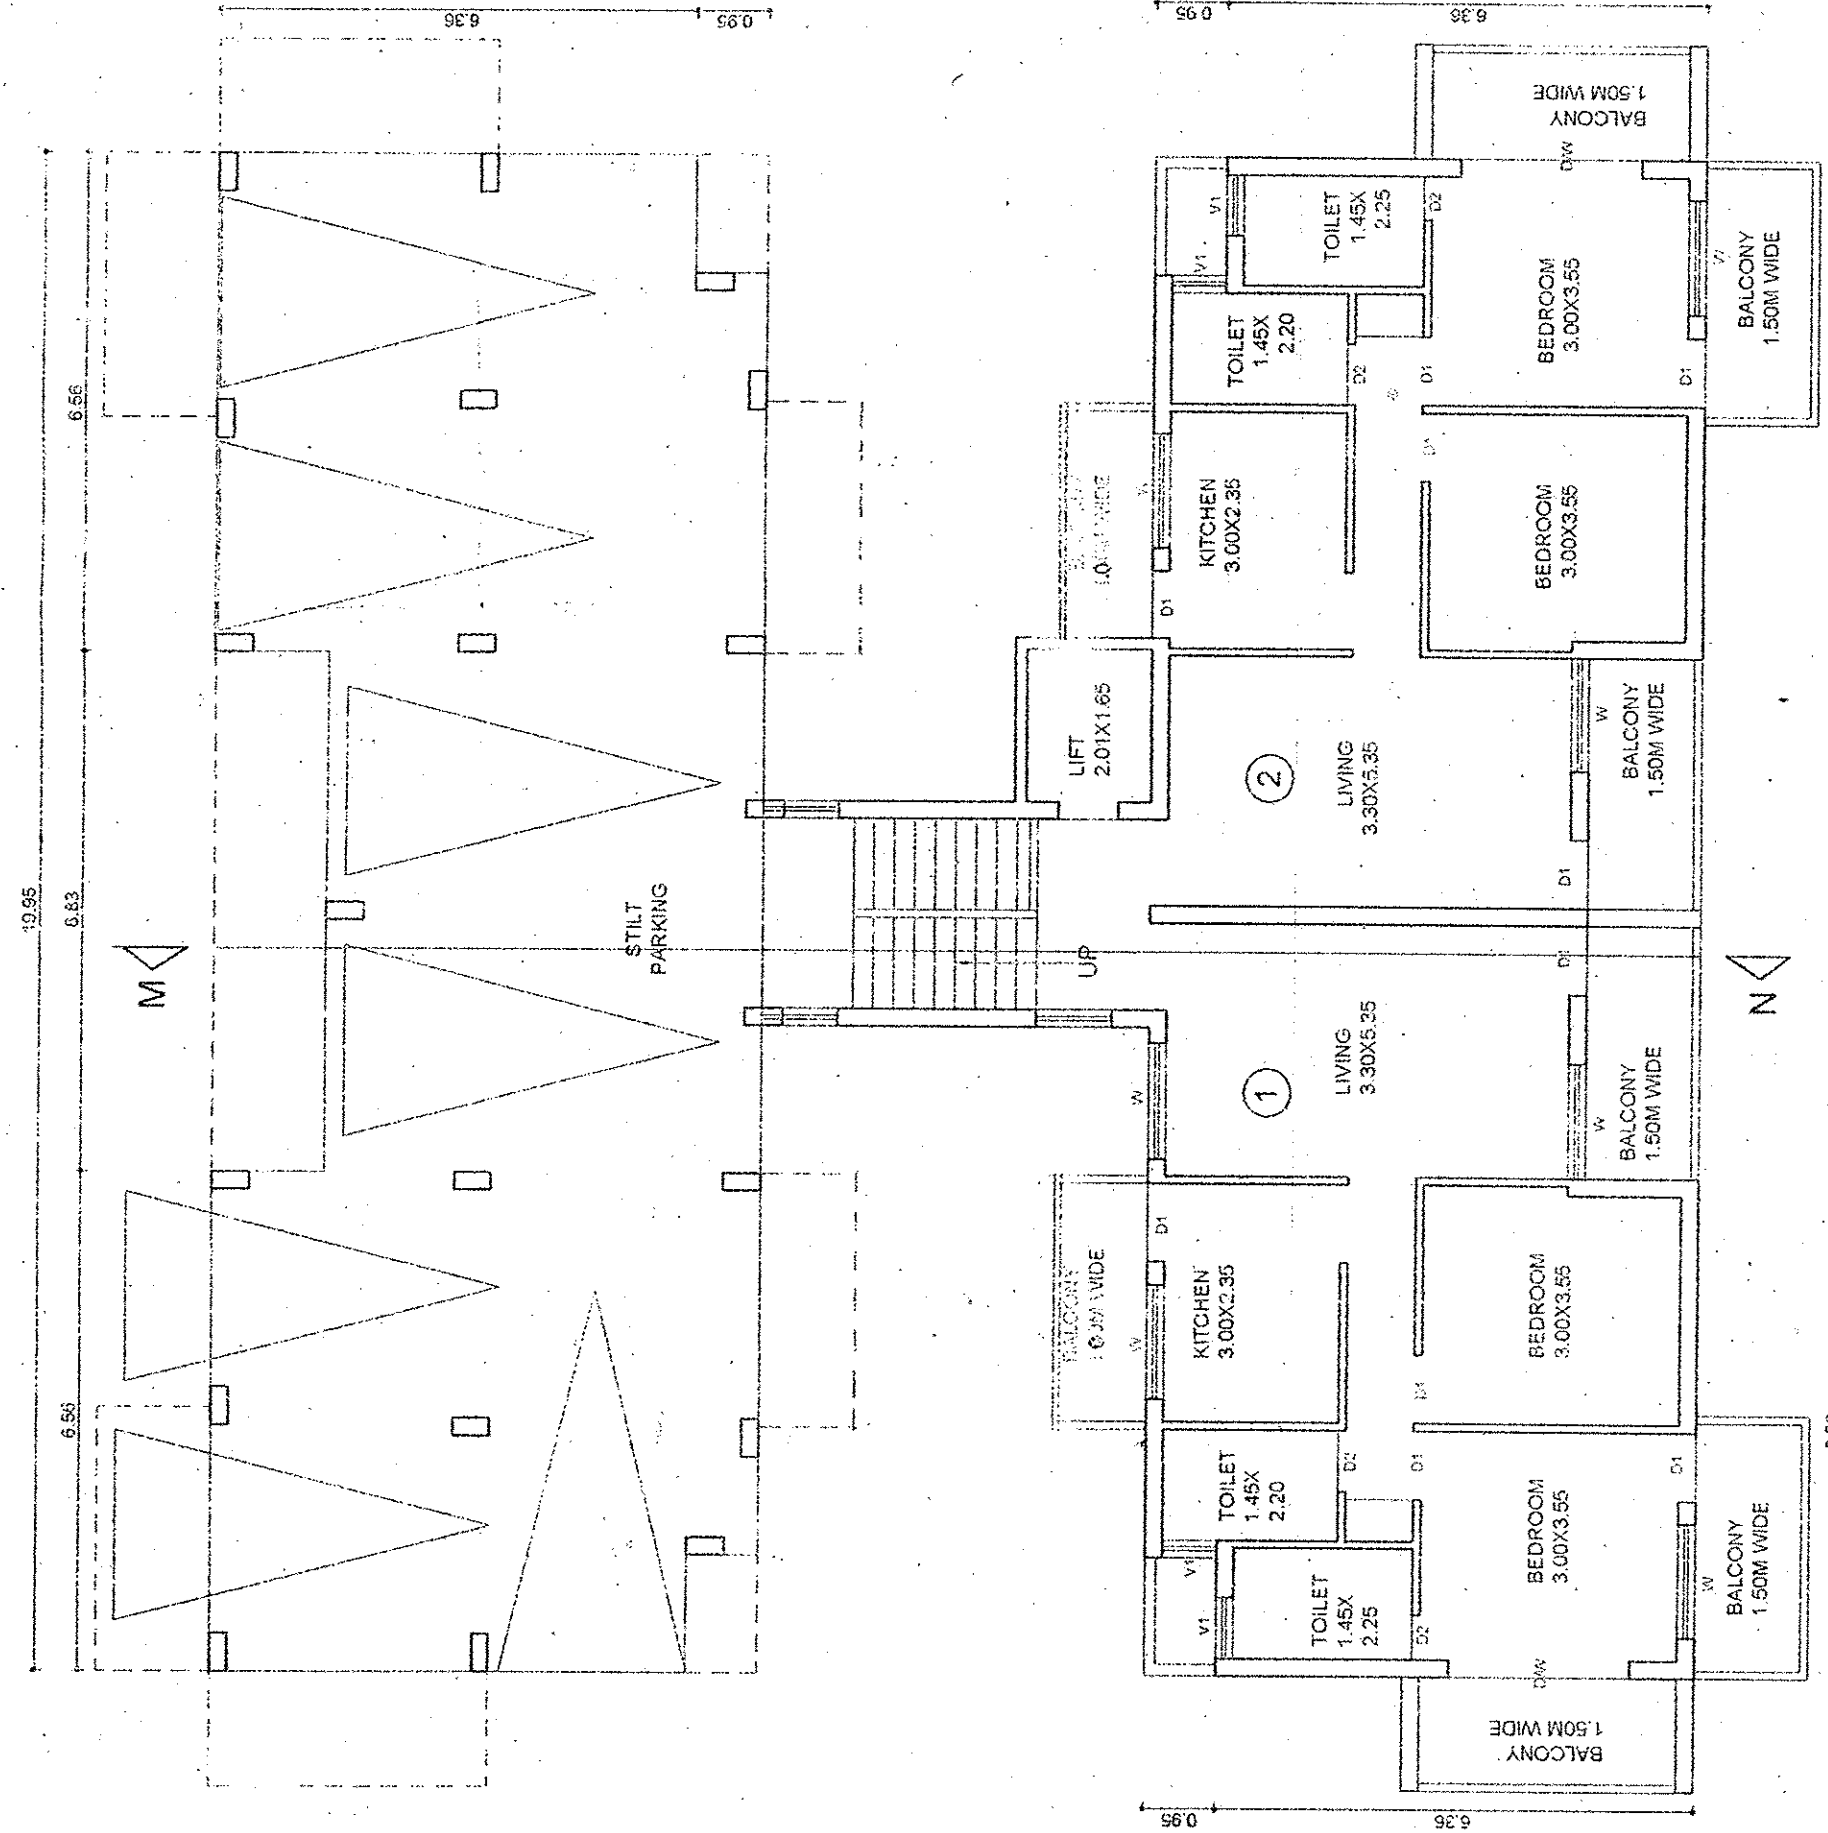


UPPER GROUND PLAN (SCALE 1:100)

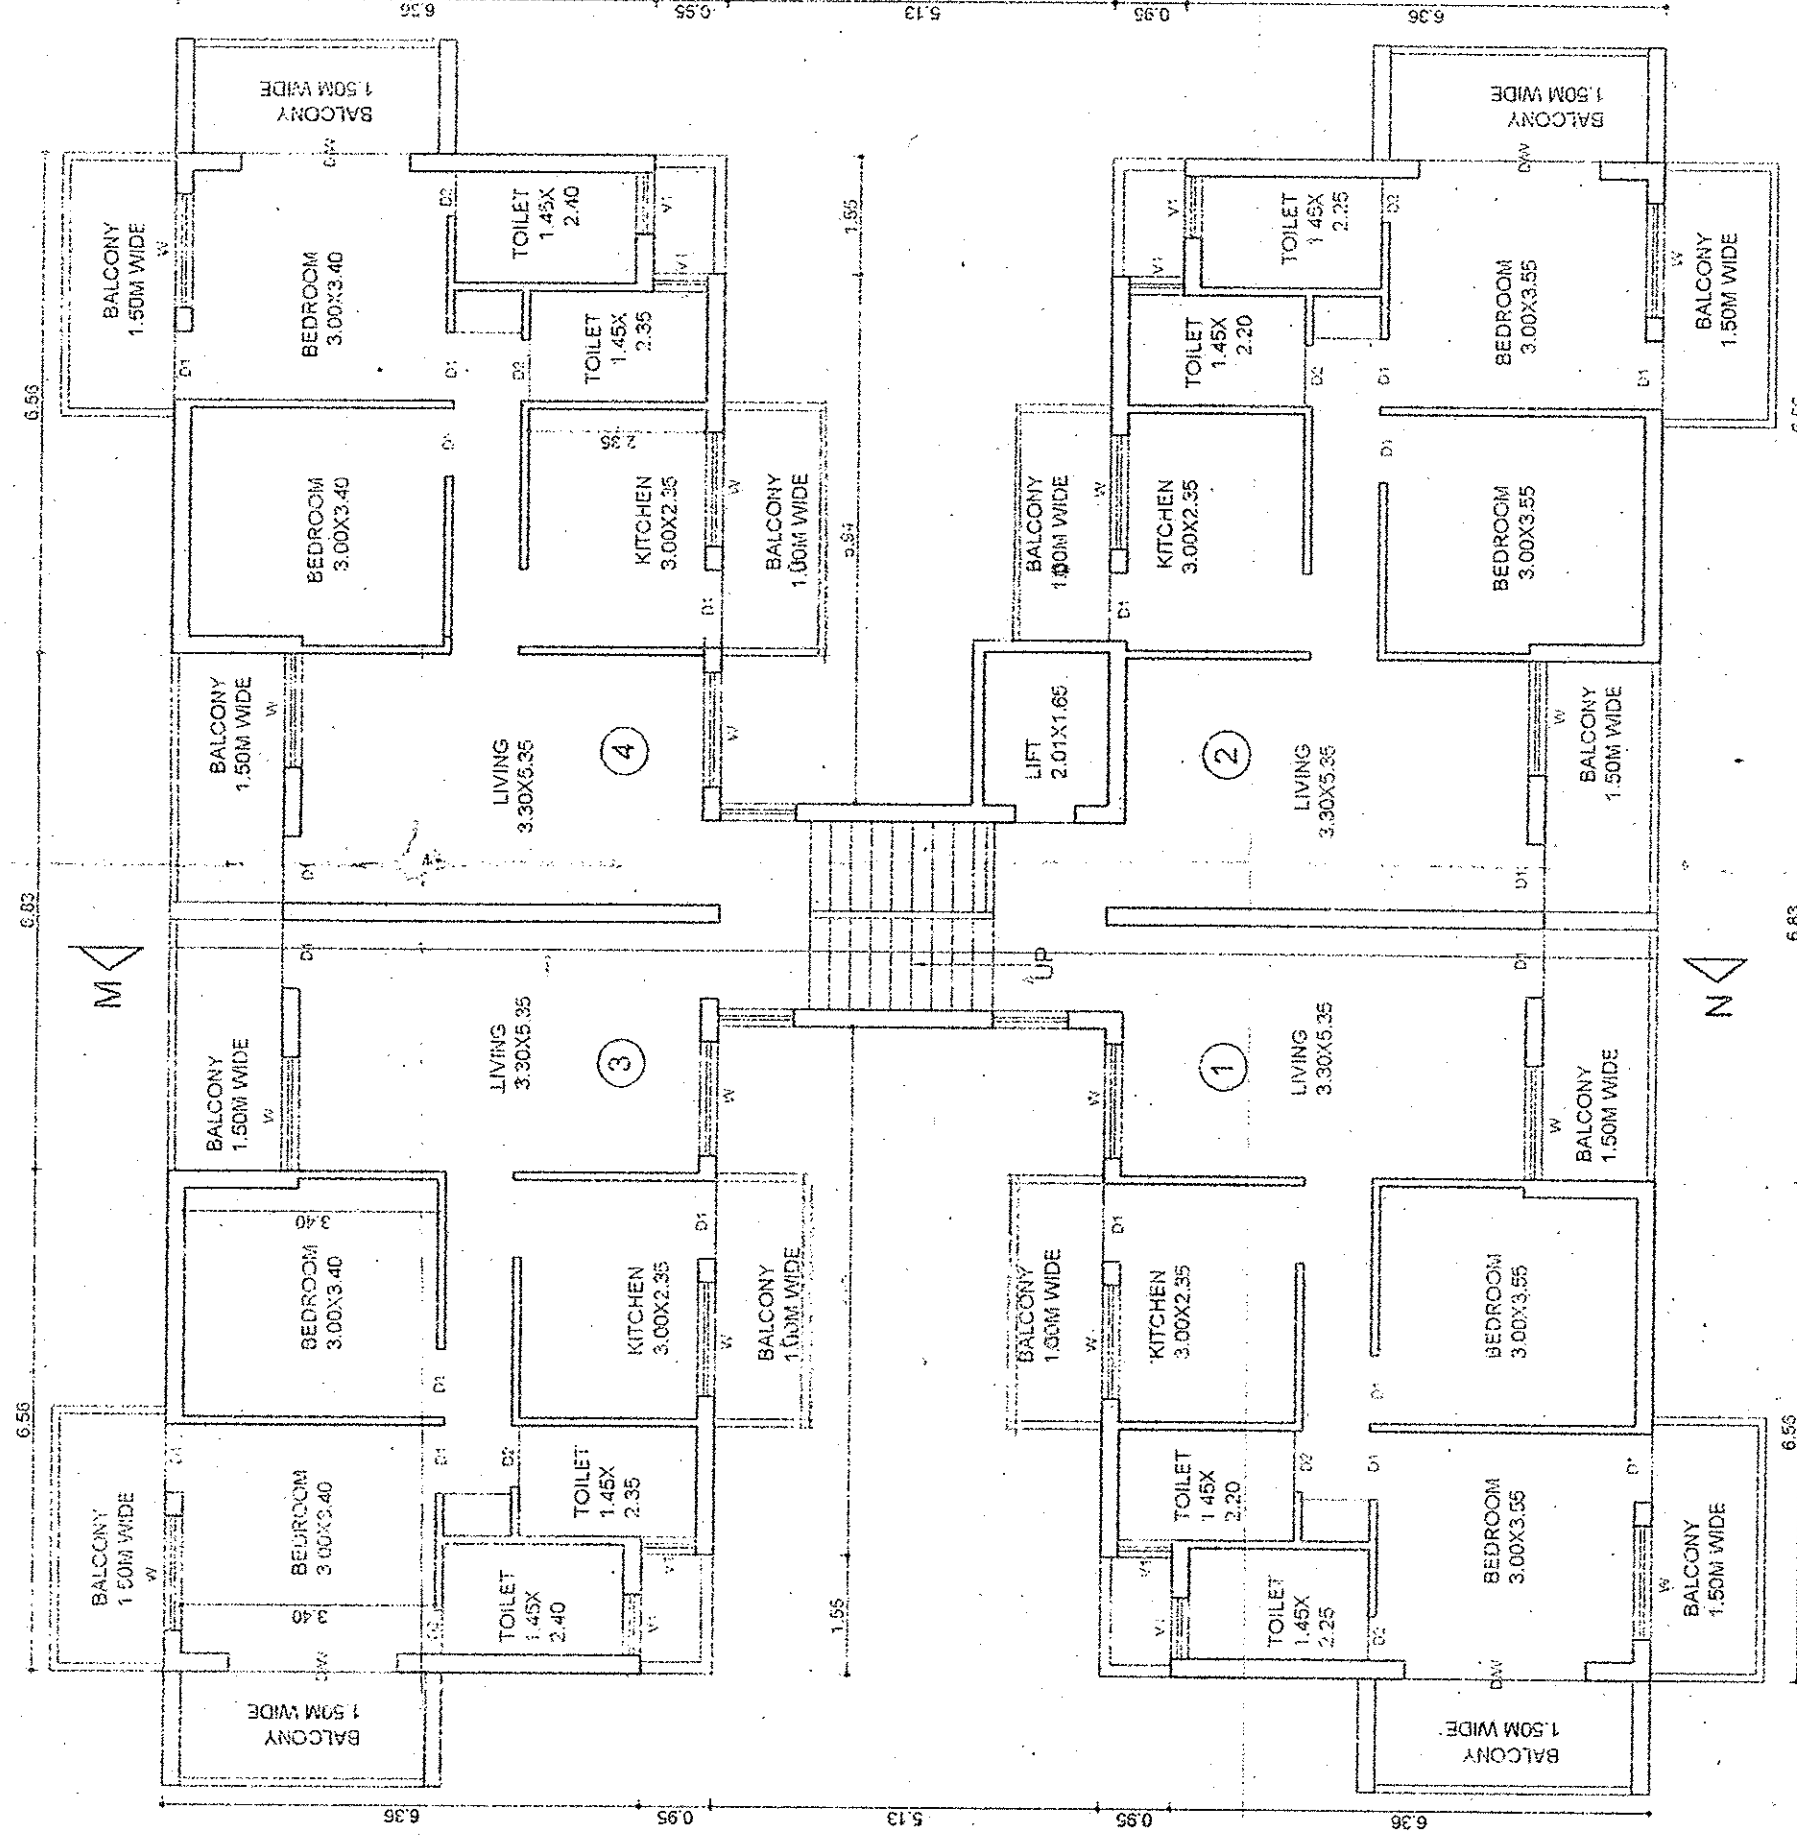

TYPICAL FIRST, SECOND AND THIRD FLOOR PLAN
(SCALE 1:100)

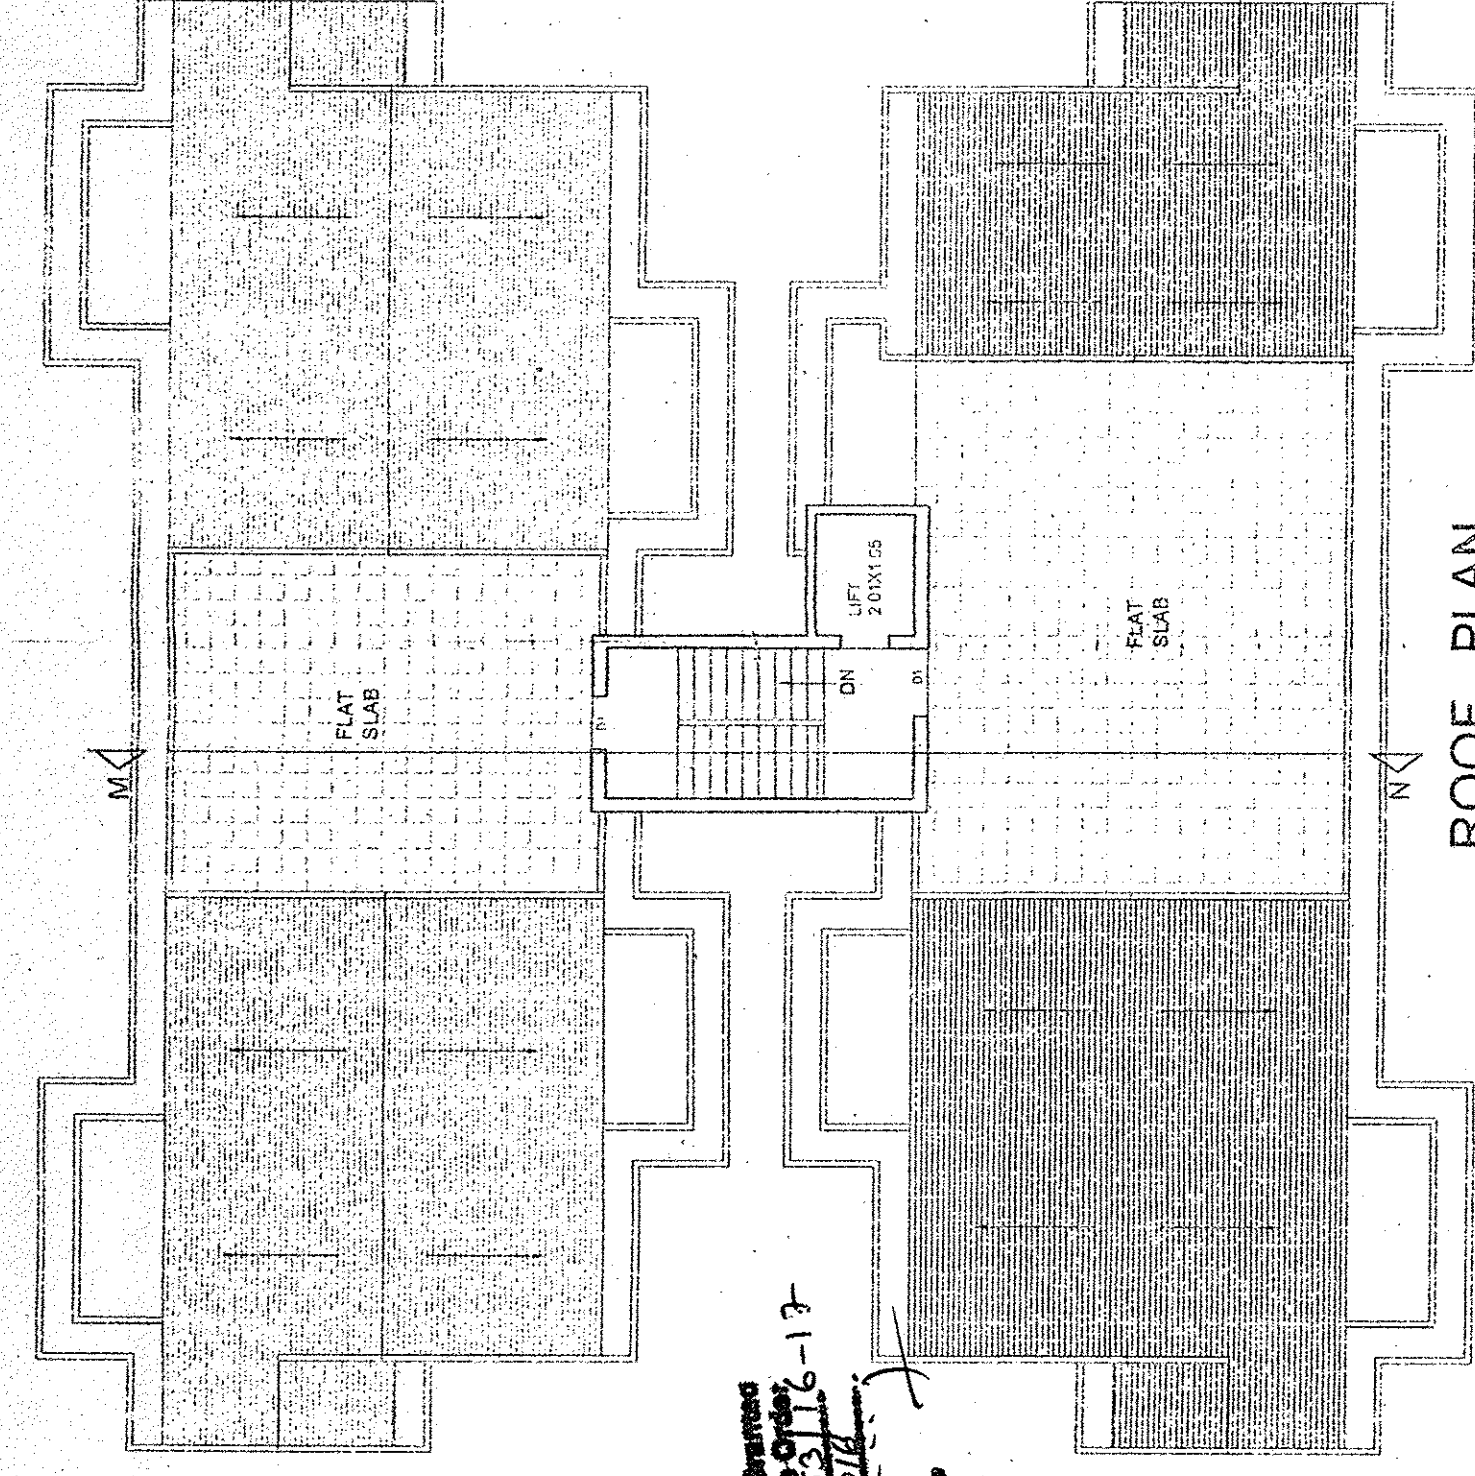

ROOF PLAN
(SCALE NTS)

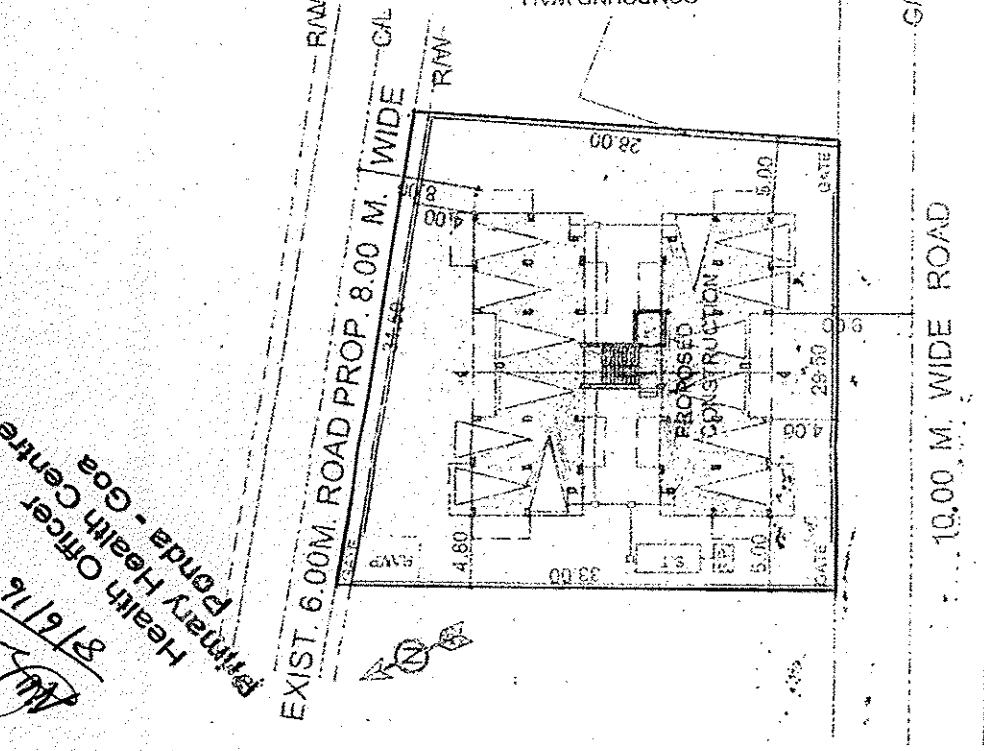

SITE PLAN
(SCALE 1:500)

AREA STATEMENT

AREA OF PLOT	930.00sq.m.
ROAD WIDENING AREA	31.50sq.m.
NET PLOT AREA	898.50sq.m.
COVERED AREA	284.36sq.m.
STILT AREA	31.65 %
UPPER GR. FL. AREA	132.64 sq.m. + 84.32 sq.m. (bal + st case)
FIRST FLOOR AREA	265.28 sq.m. + 103.56 sq.m. (bal + st case)
SECOND FLOOR AREA	265.28 sq.m. + 103.56 sq.m. (bal + st case)
THIRD FLOOR AREA	265.28 sq.m. + 103.06 sq.m. (bal + st case)
TOTAL FLOOR AREA	928.48sq.m. + 372.00 sq.m. (bal + st case)
F.A.R.	99.83
FRONT SETBACK	4.00 M. & 4.00 M.
REAR SETBACK	N/A
SIDE SETBACK	5.00 M. & 5.00 M. & 4.80M.
HEIGHT OF BUNG.	12.00 M.
HEIGHT OF COMP.	1.50 M.
COMPOUND WALL	120.00 R/M.

SCHEDULE OF OPENING

DOORS	WINDOWS
D1 90 X 220	W 150 X 180
D2 80 X 220	W1 100 X 180
D/W 250 X 220	V 80 X 60
R/S 1 250 X 250	
R/S 2 200 X 250	

LEGEND

PLOT BOUD. SHOWN IN
PROPOSED CONST. SHOWN IN
DRAINAGE SHOWN IN
OPEN SPACE SHOWN IN
CAR PARKING

OWNER

PROPOSED CONSTRUCTION OF BUILDING &
COMPOUND WALL FOR SHRI SITARAM
ATWARAM DANGUI, AT SHANTINAGAR,
PONDA, GOA, ON SURVEY NO 17216-A.
C/O H. M. BUILDER & DEVELOPER OPP.
DR. PRABHU DESAI CLINIK UPPER BAZAR
PONDA GOA.

OWNER'S SIGNATURE

DRAWN BY: M. NAIK
DATE: 10/02/2015

GIRISH KREKAR
ARCHITECT
48 1st floor, Commerce Centre,
PONDAGODA, GOA-403004
REG. NO. 06124210

A. M. K. K.