







FRONT ELEVATION
SCALE 1:100

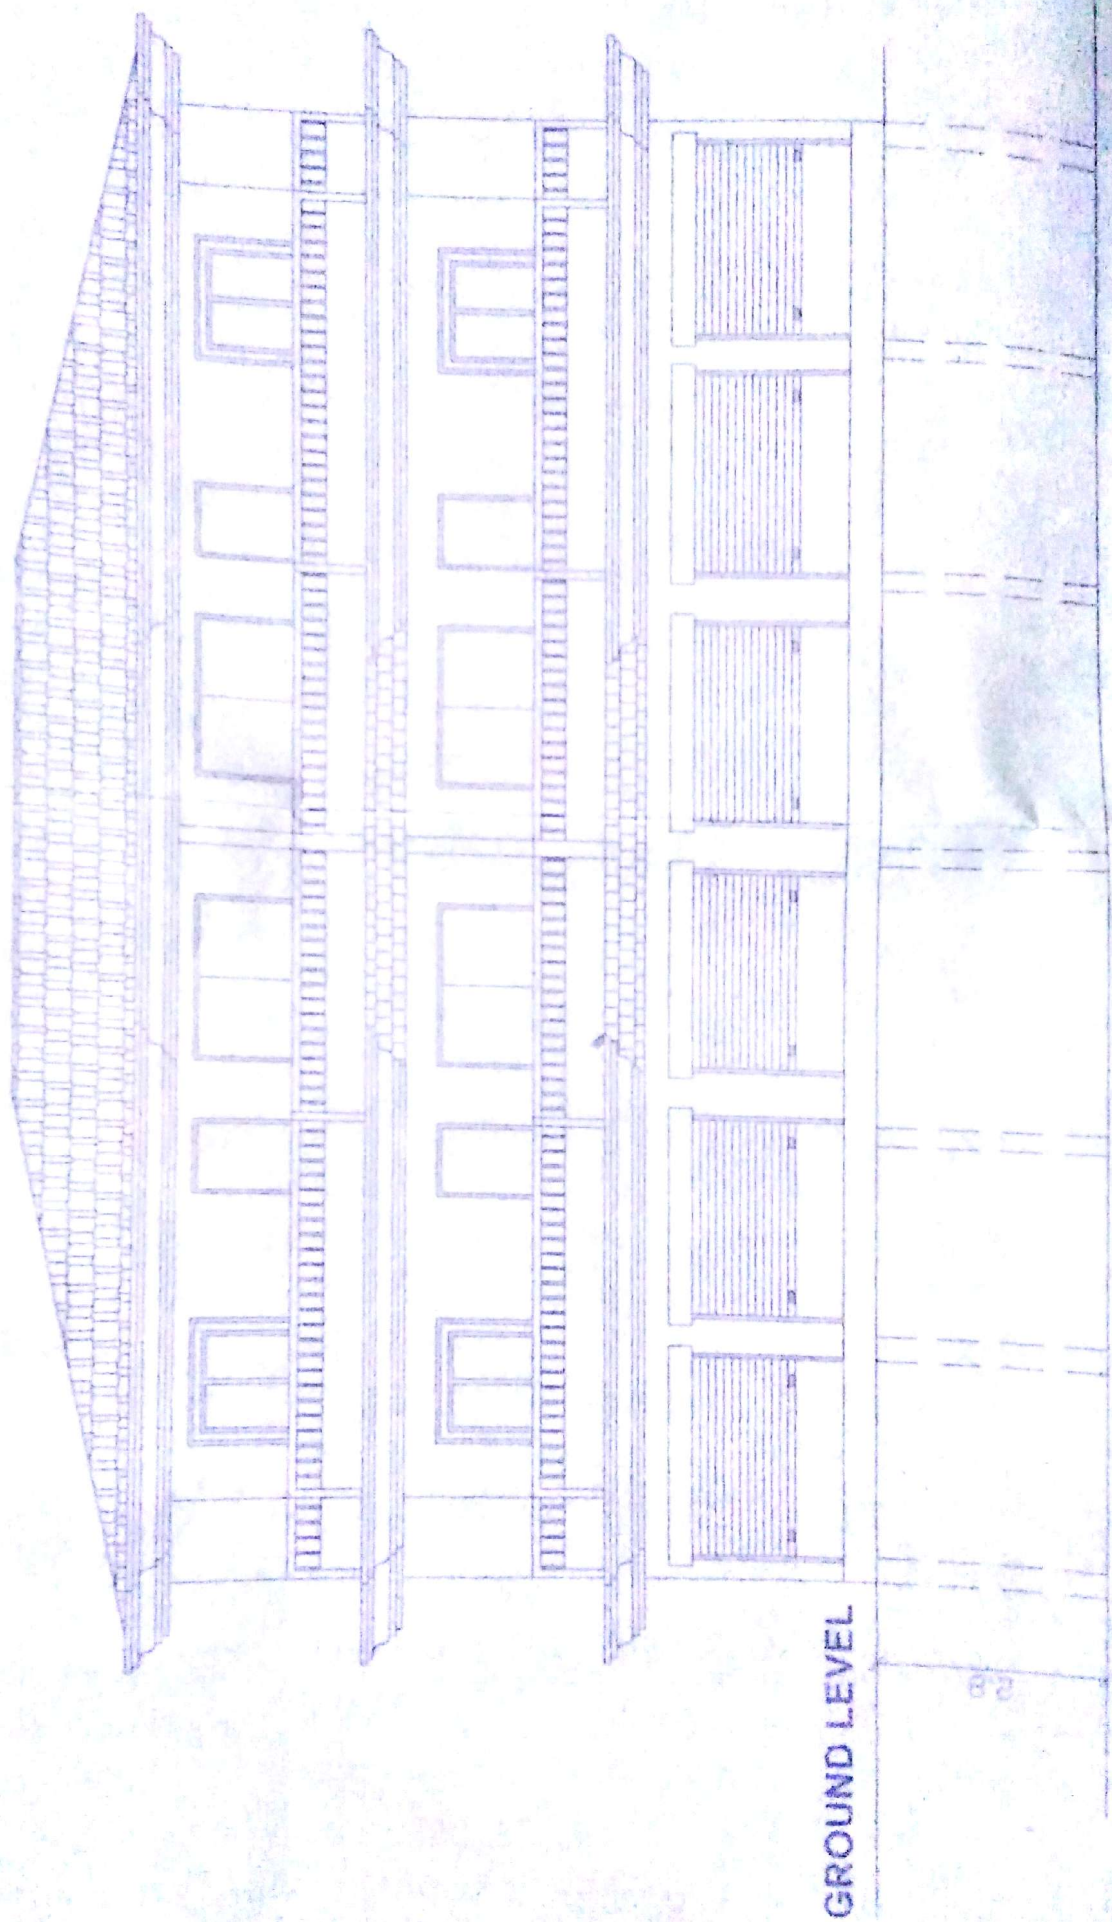

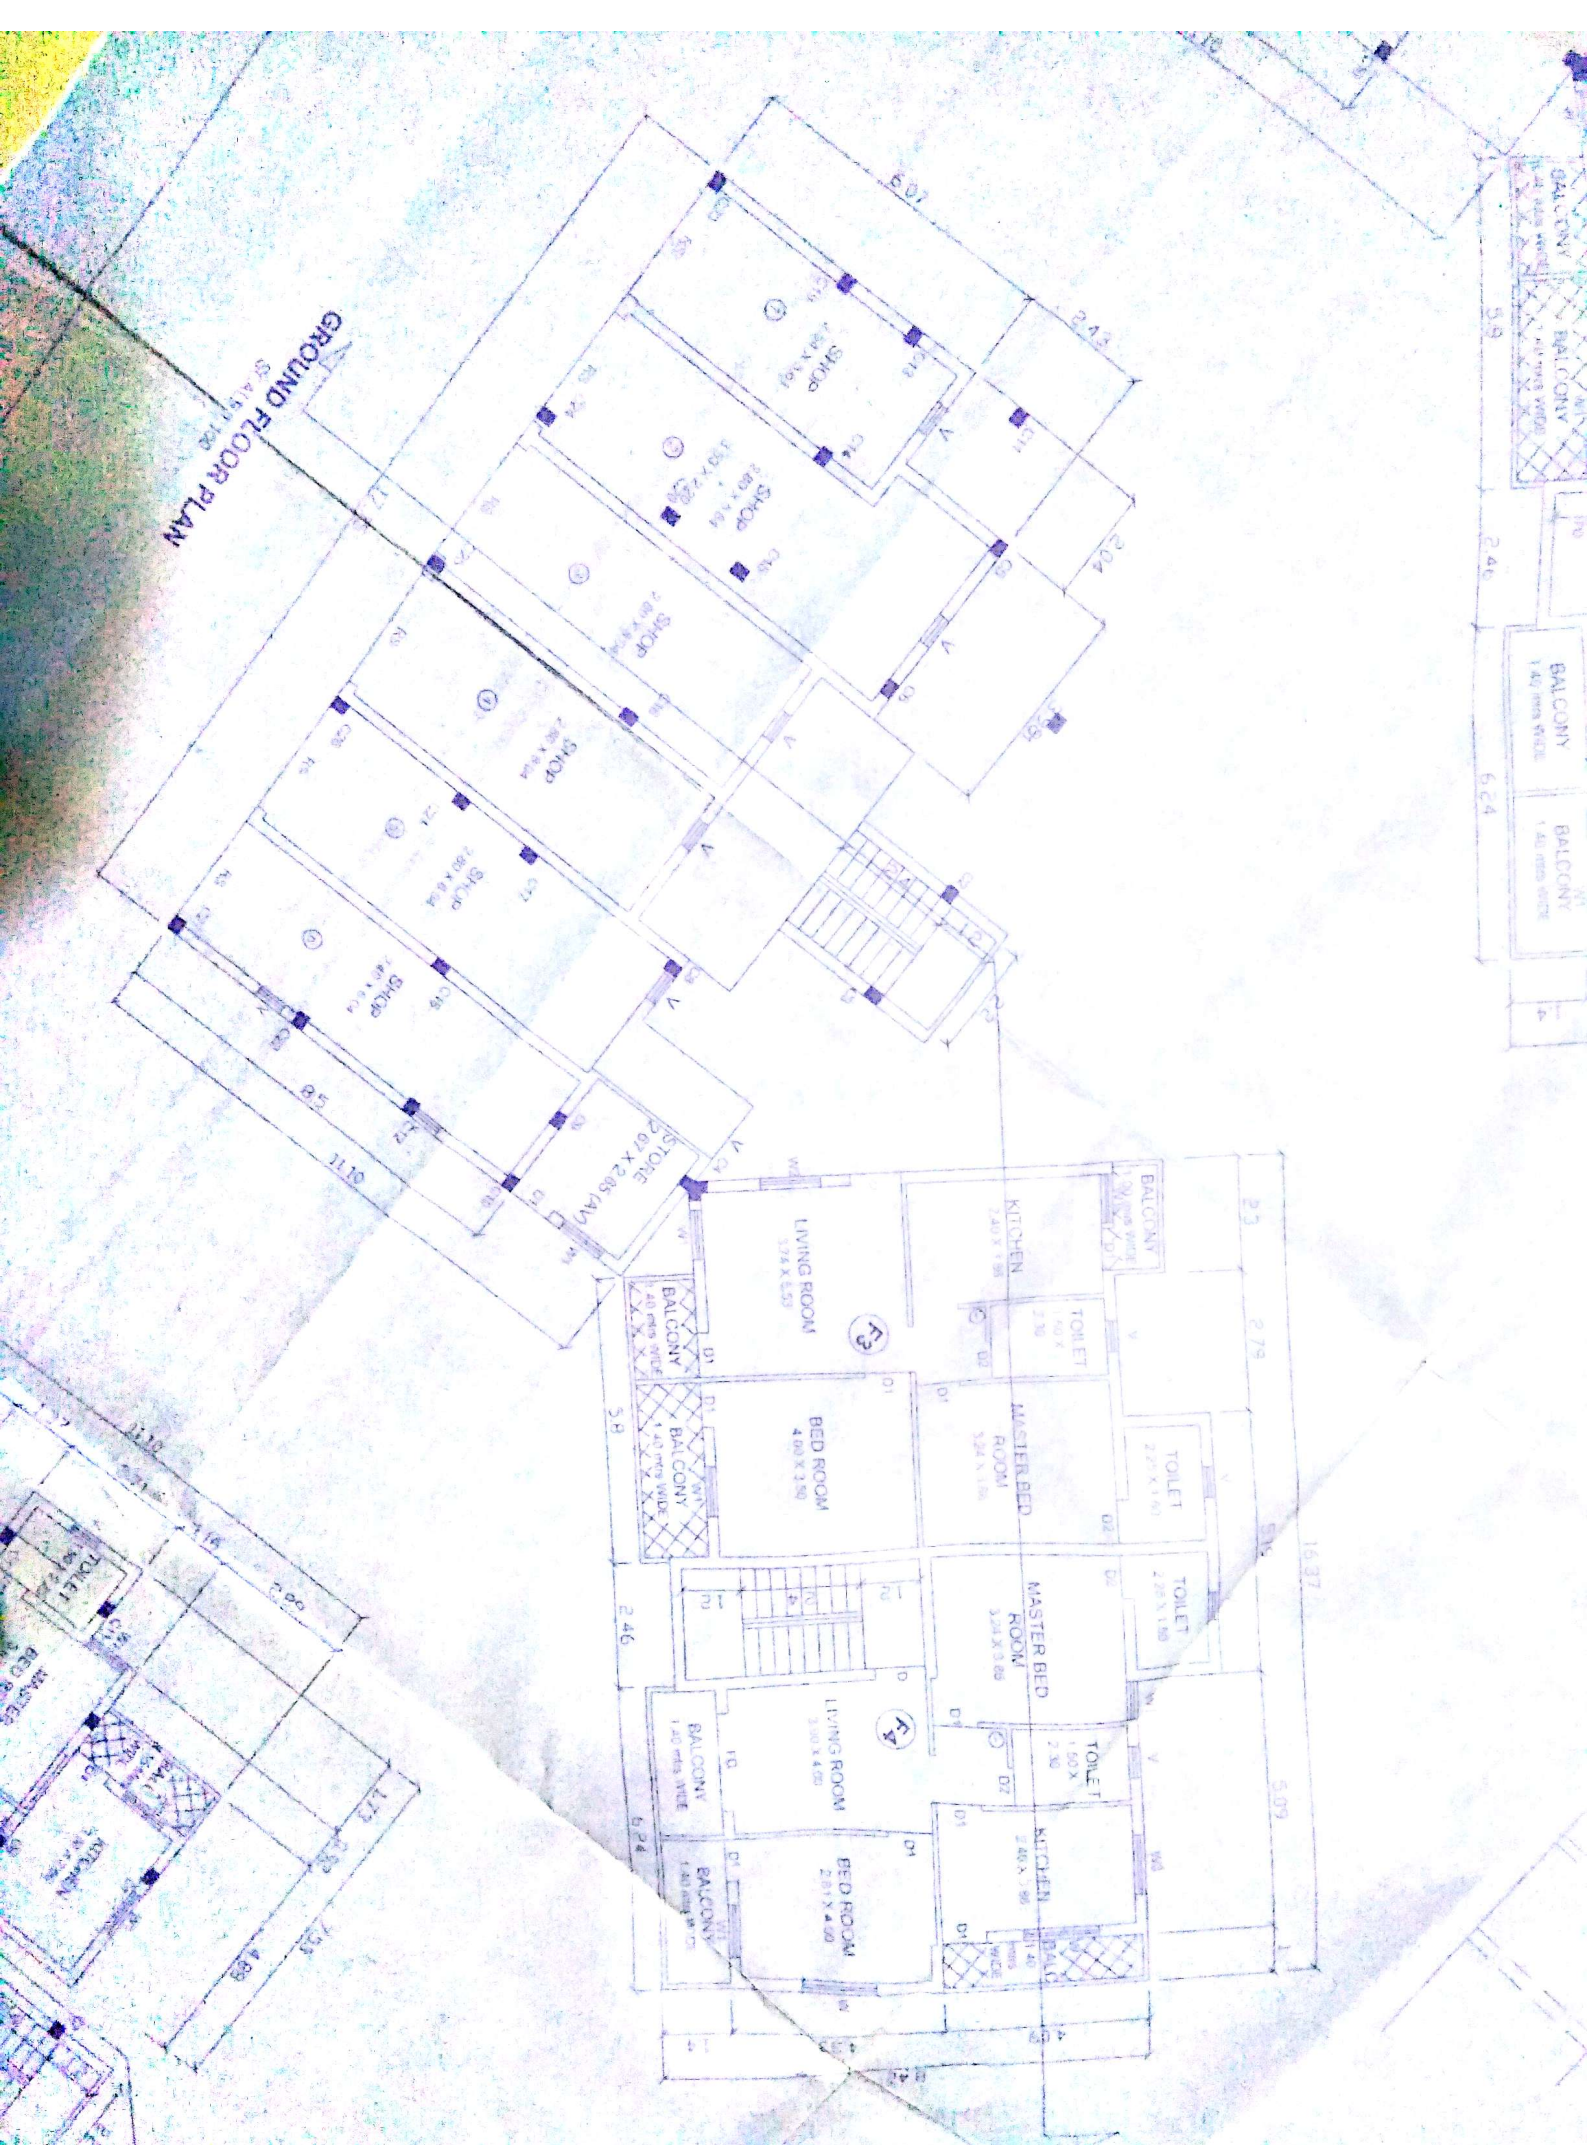

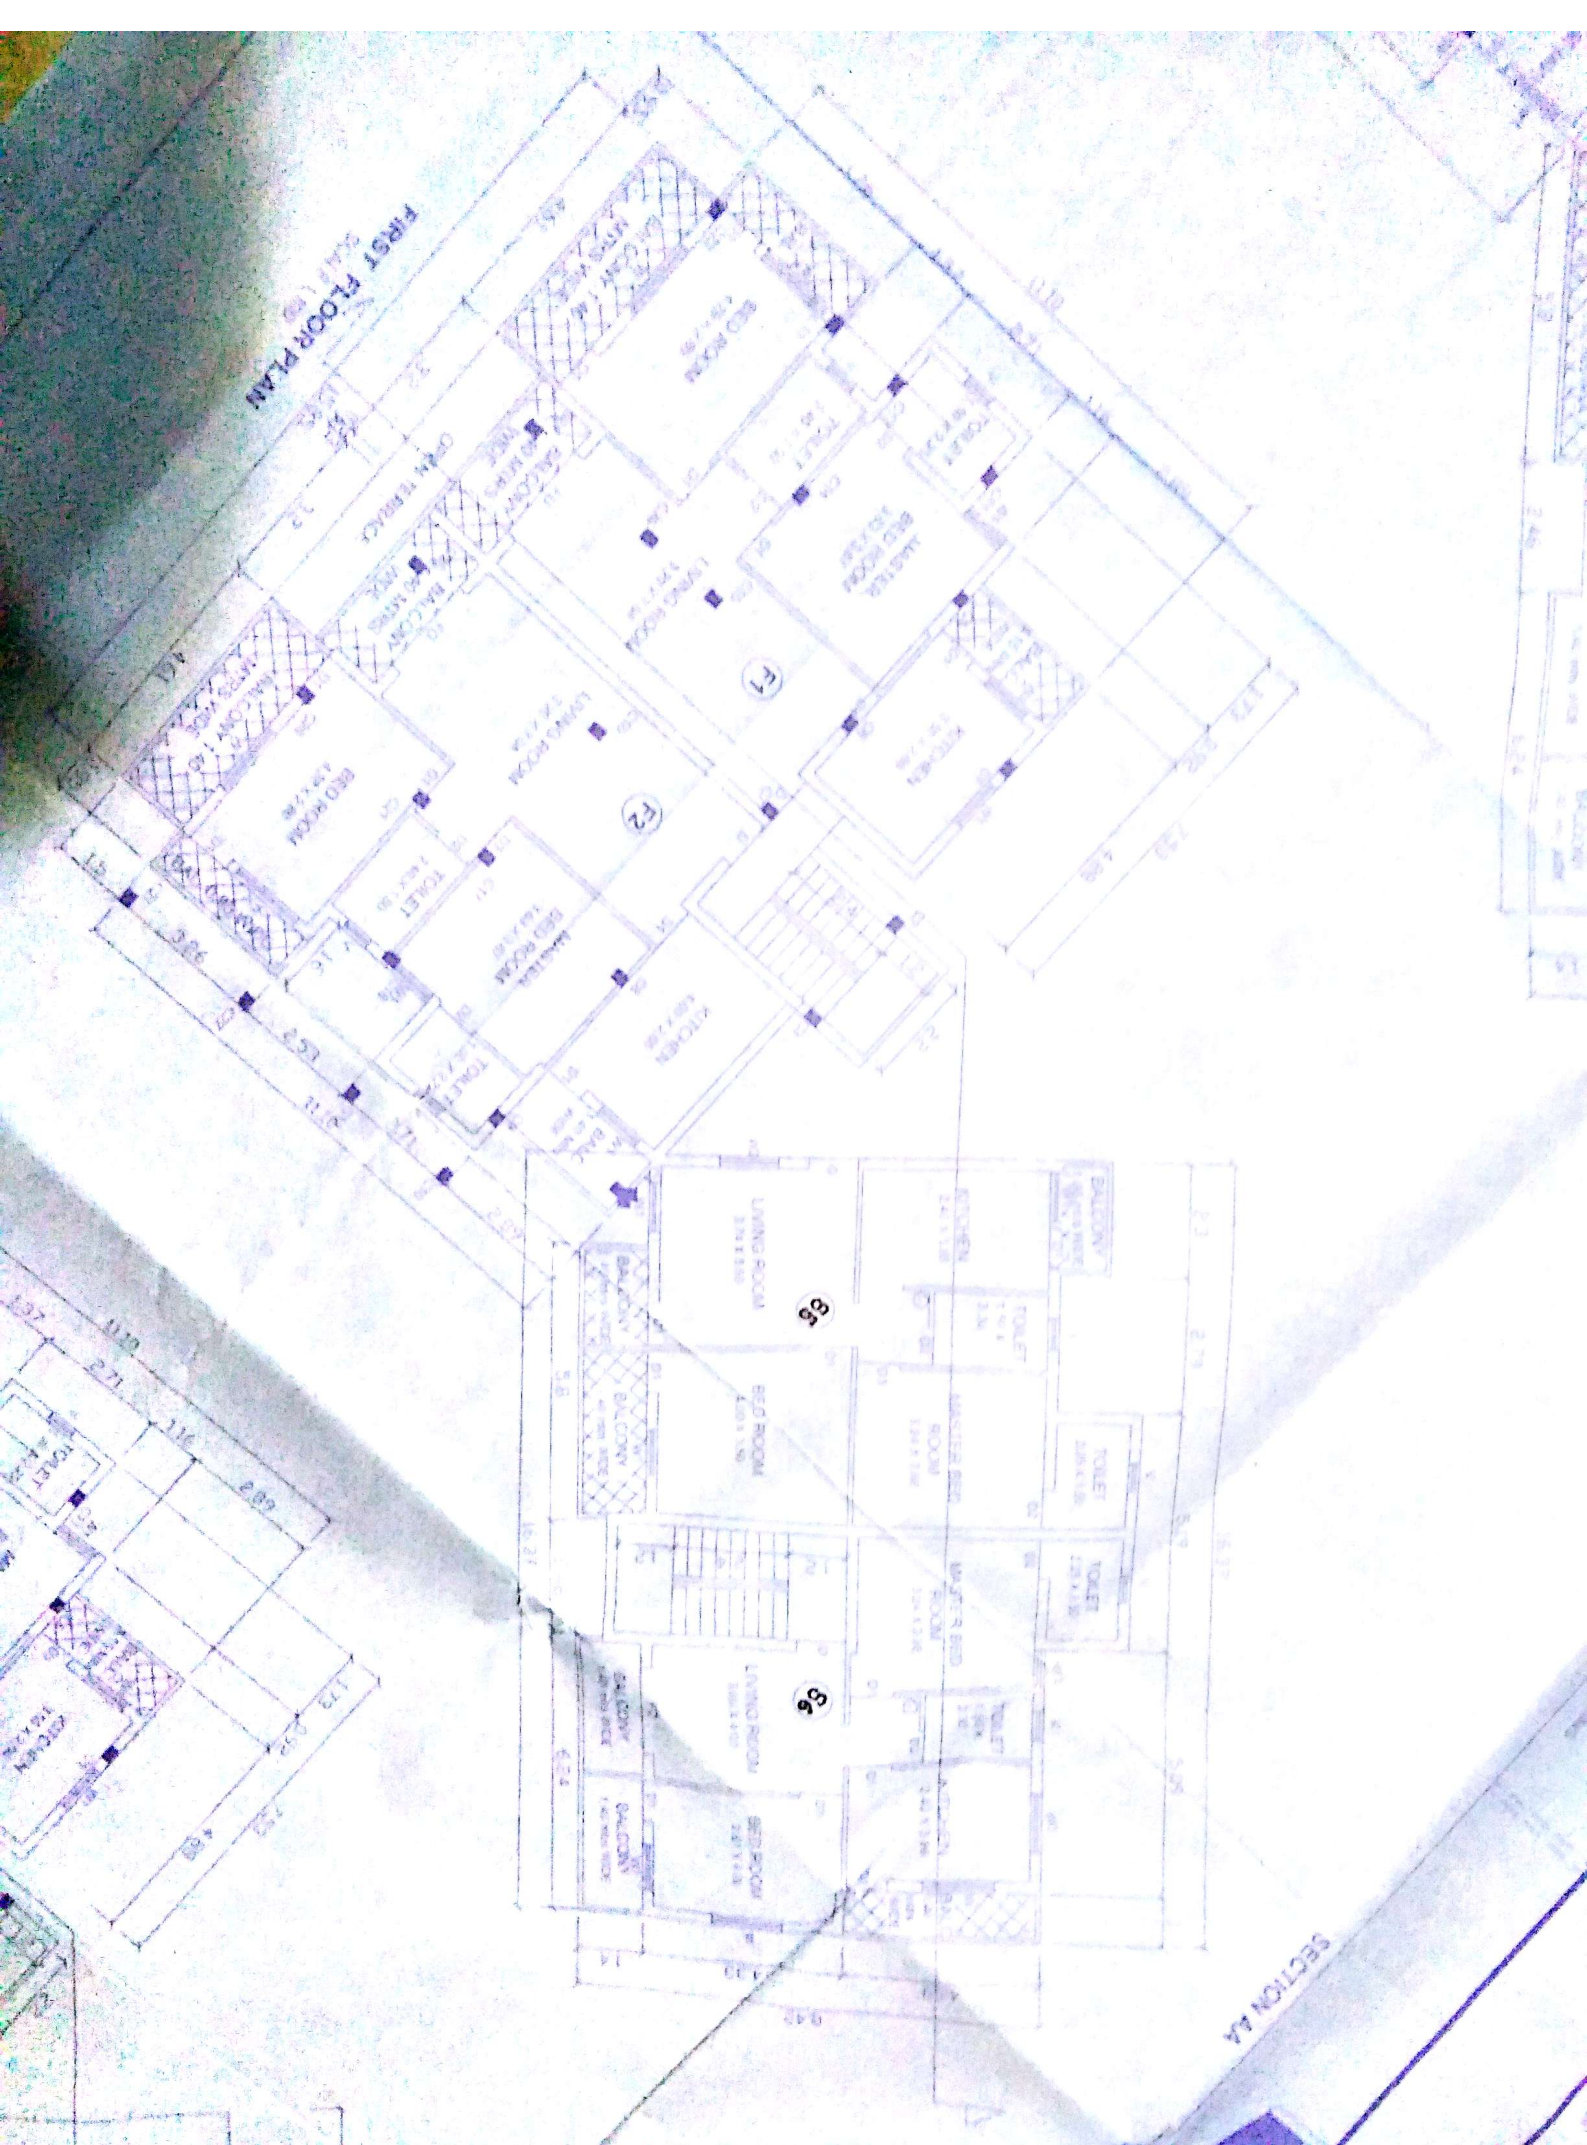


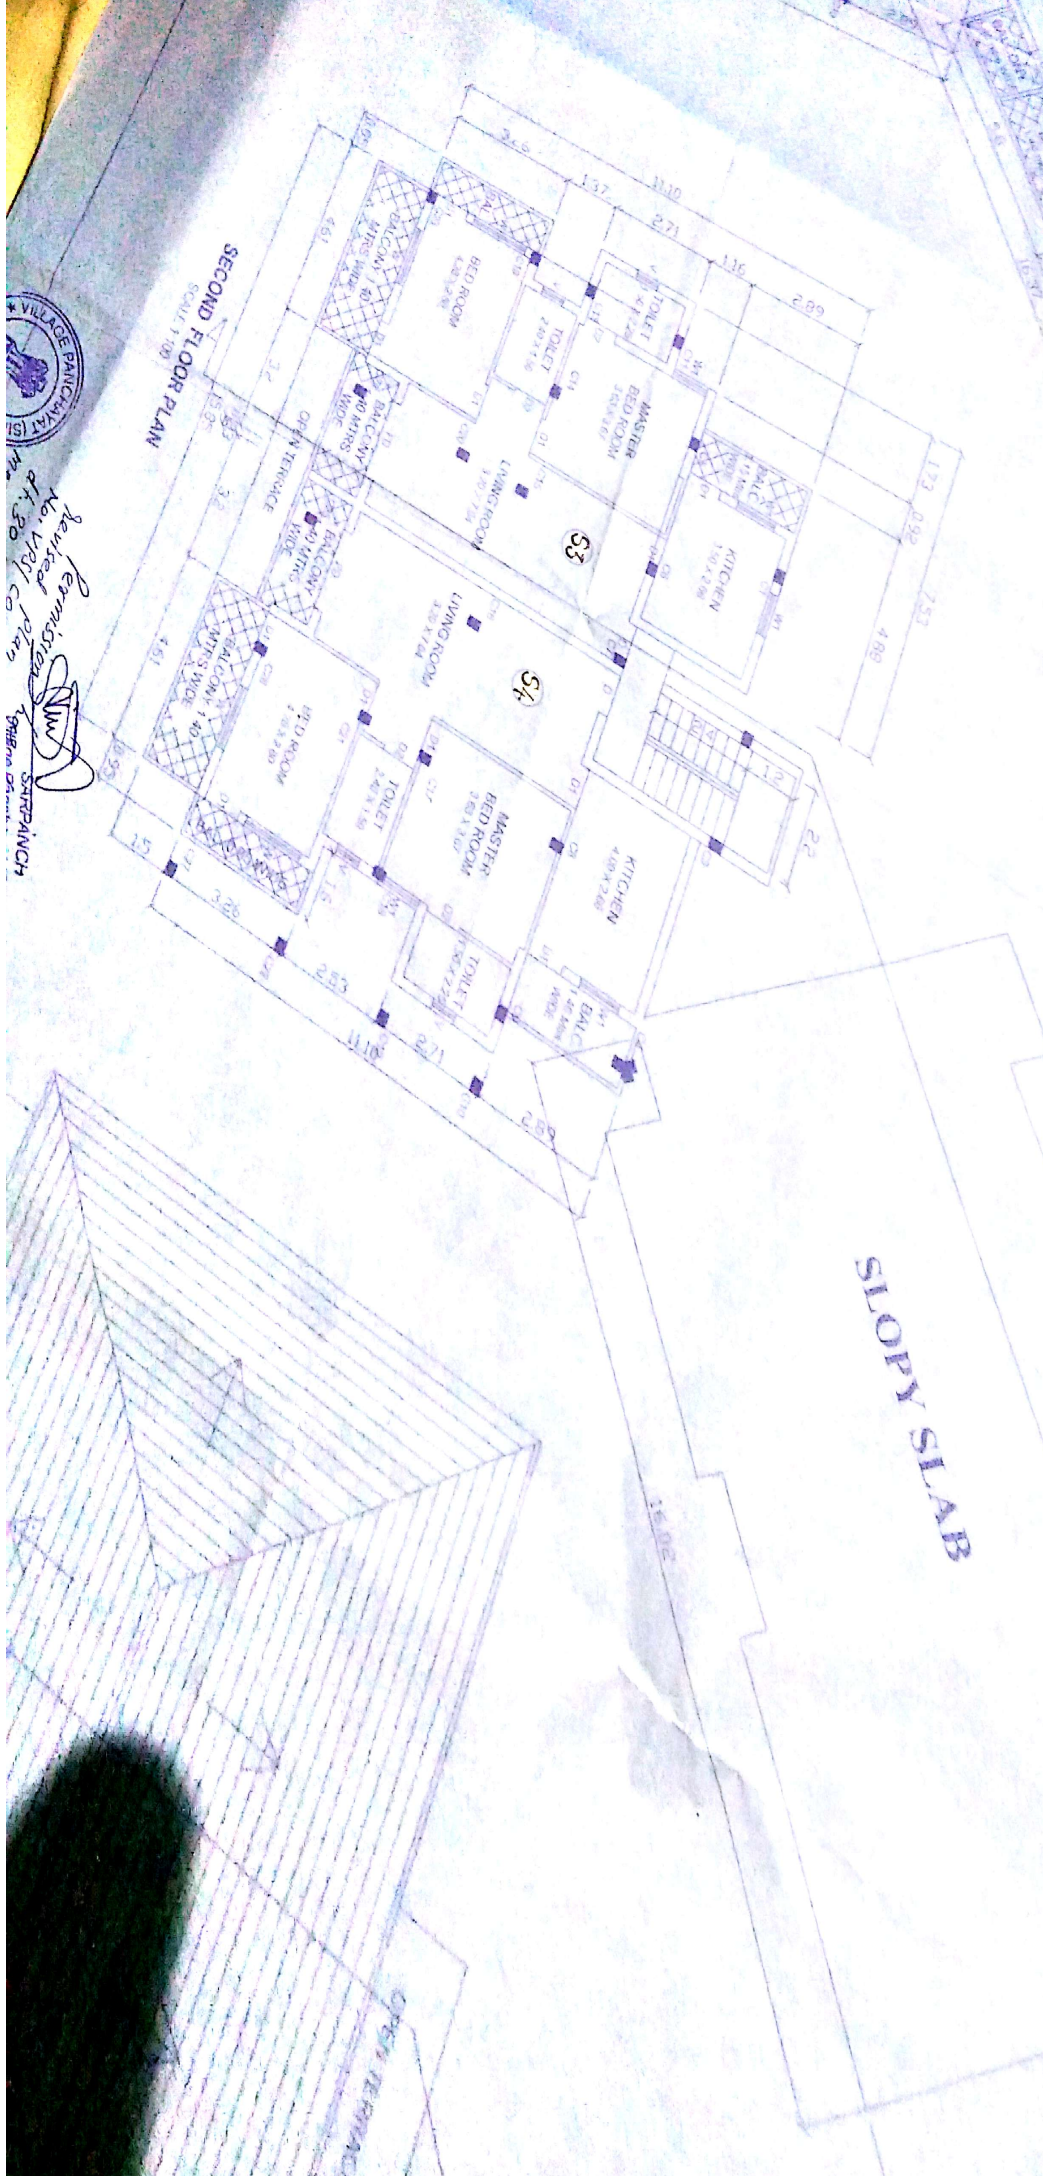

g the Plans

Handwritten signature

DP - Town Planner
Town & Country Planning Dept.
Govt. of Goa,
Ponda-Goa.

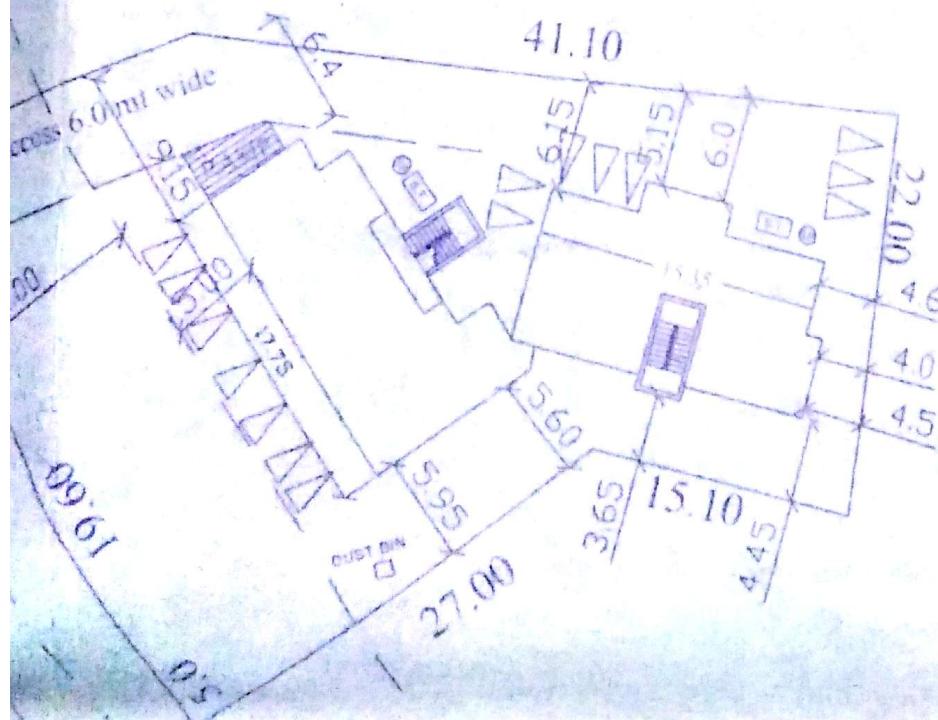

SITE PLAN
SCALE 1:500

Handwritten signature
R. PARISH

RECEIVED
10/05/2018
10/05/2018

OWNERS SIGN:

Handwritten signature

REVISED PLAN FOR RESIDENTIAL BUILDING
BELONGING TO SHRI SHASHIKANT MADHUKAR NAIK
& SMT. CHANDRAKALA S. NAIK IN SURVEY NO. 288
SUB DIVISION NO.2-B-7 AT SHIRODA PONDA GOA