



VILLA B - STILT FLOOR PLAN

SCALE 1:100

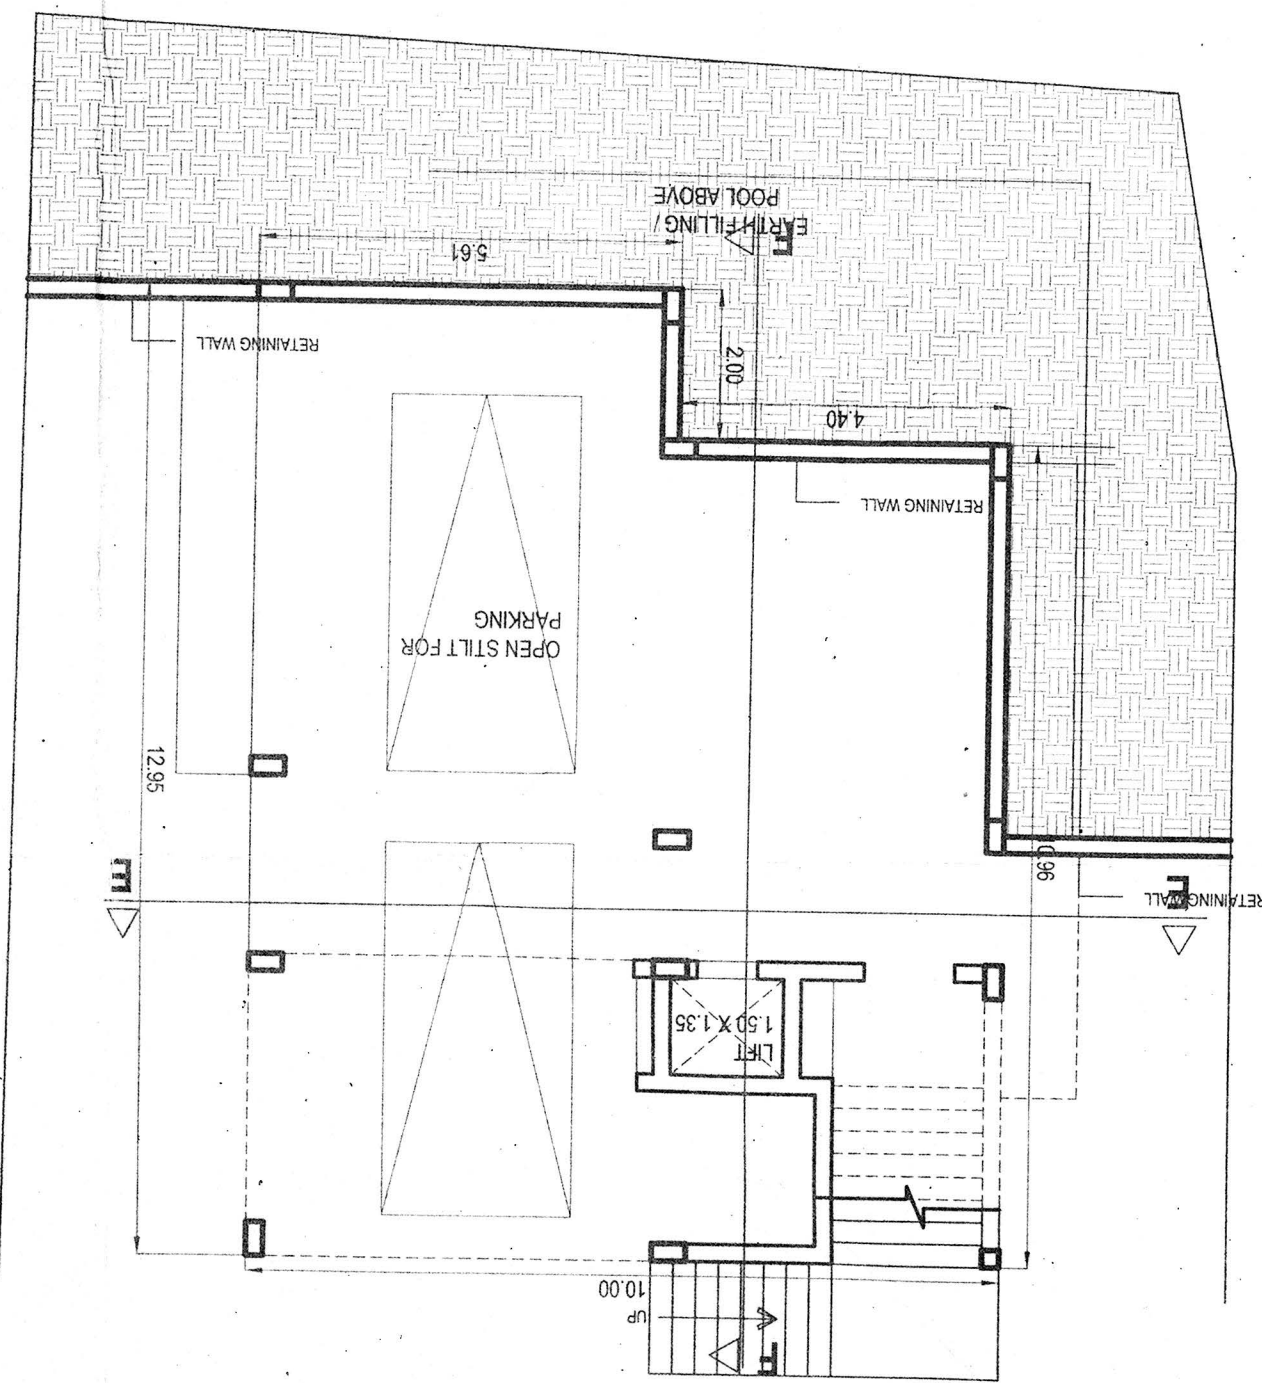


VILLA - ROOF PLAN

SCALE 1:100


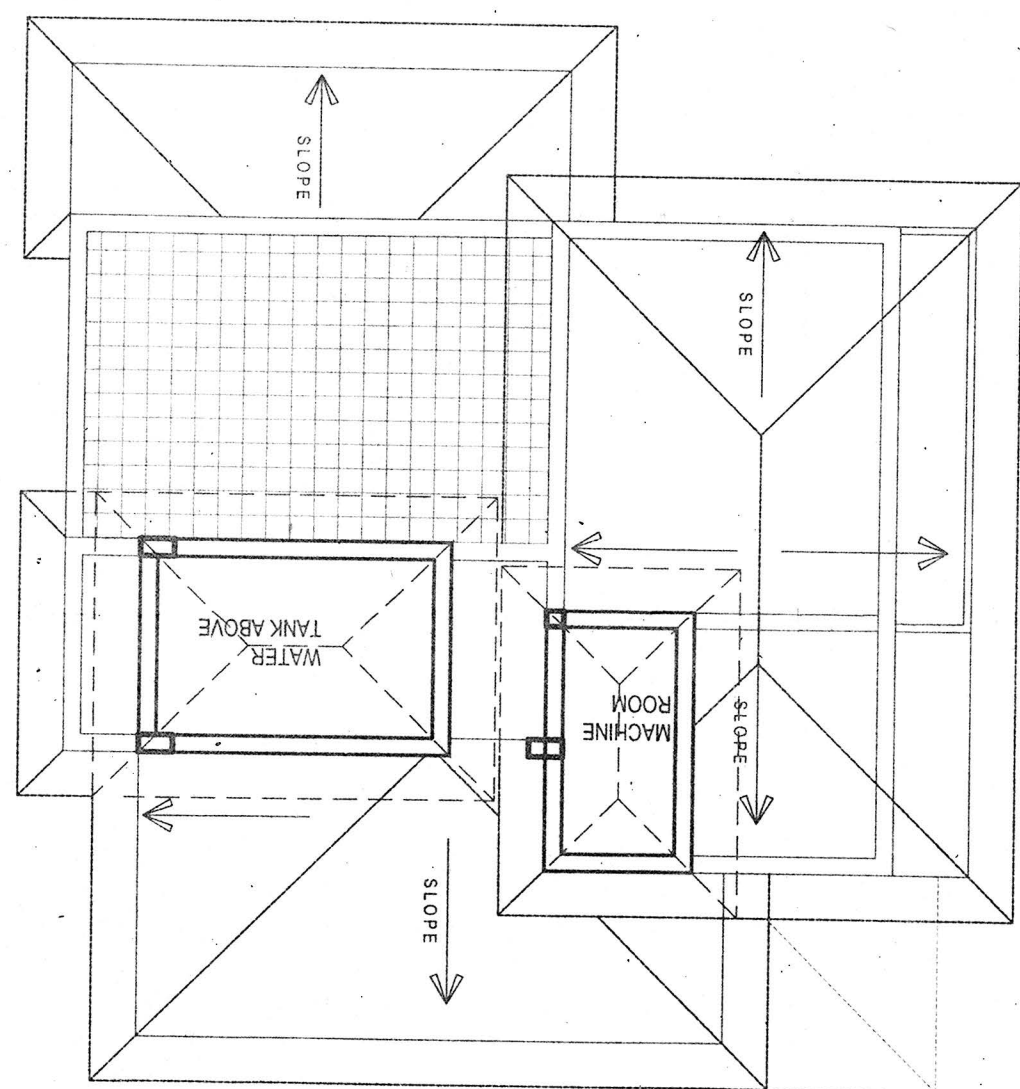


AREA DIAGRAMS -- VILLA B

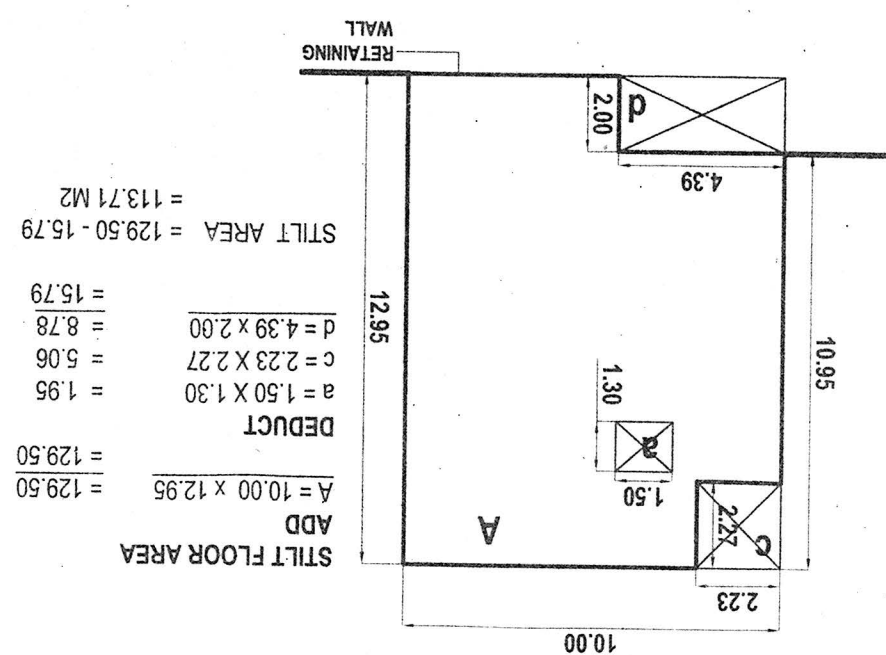


VILLA - ELEVATION

SCALE 1:100

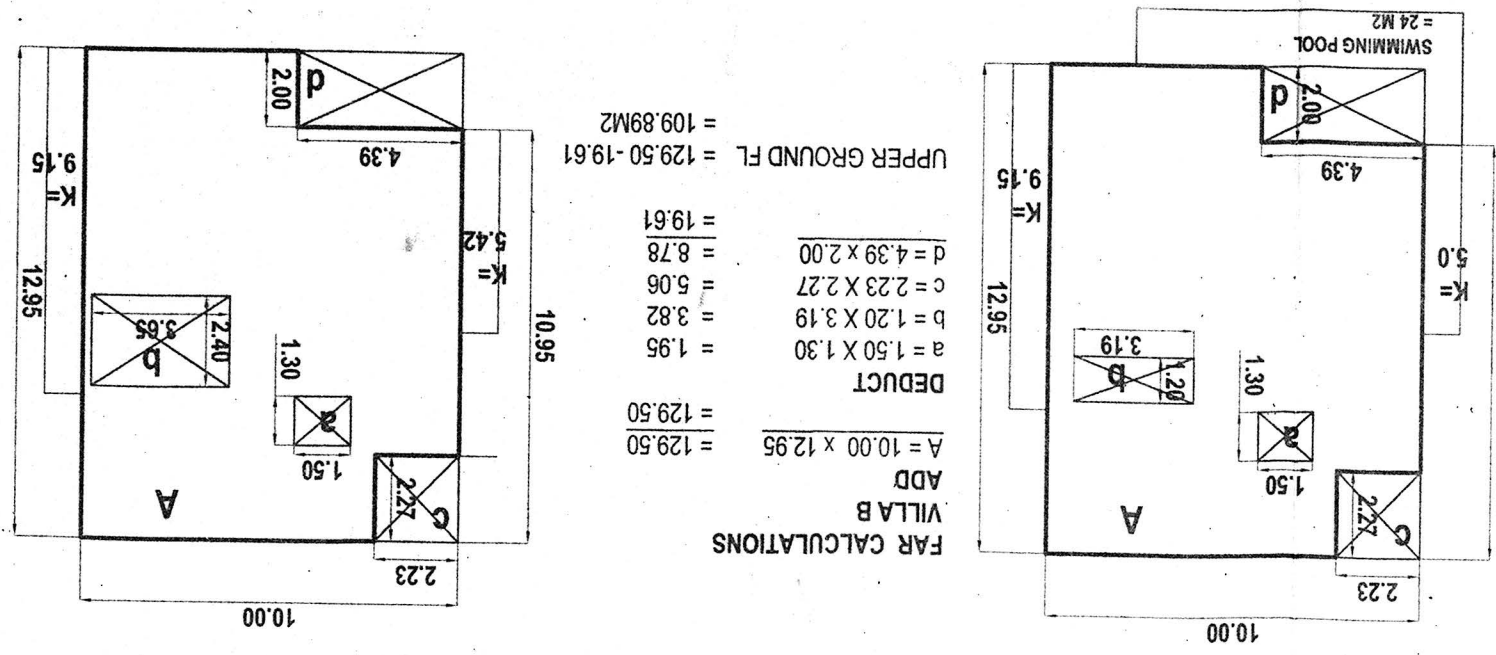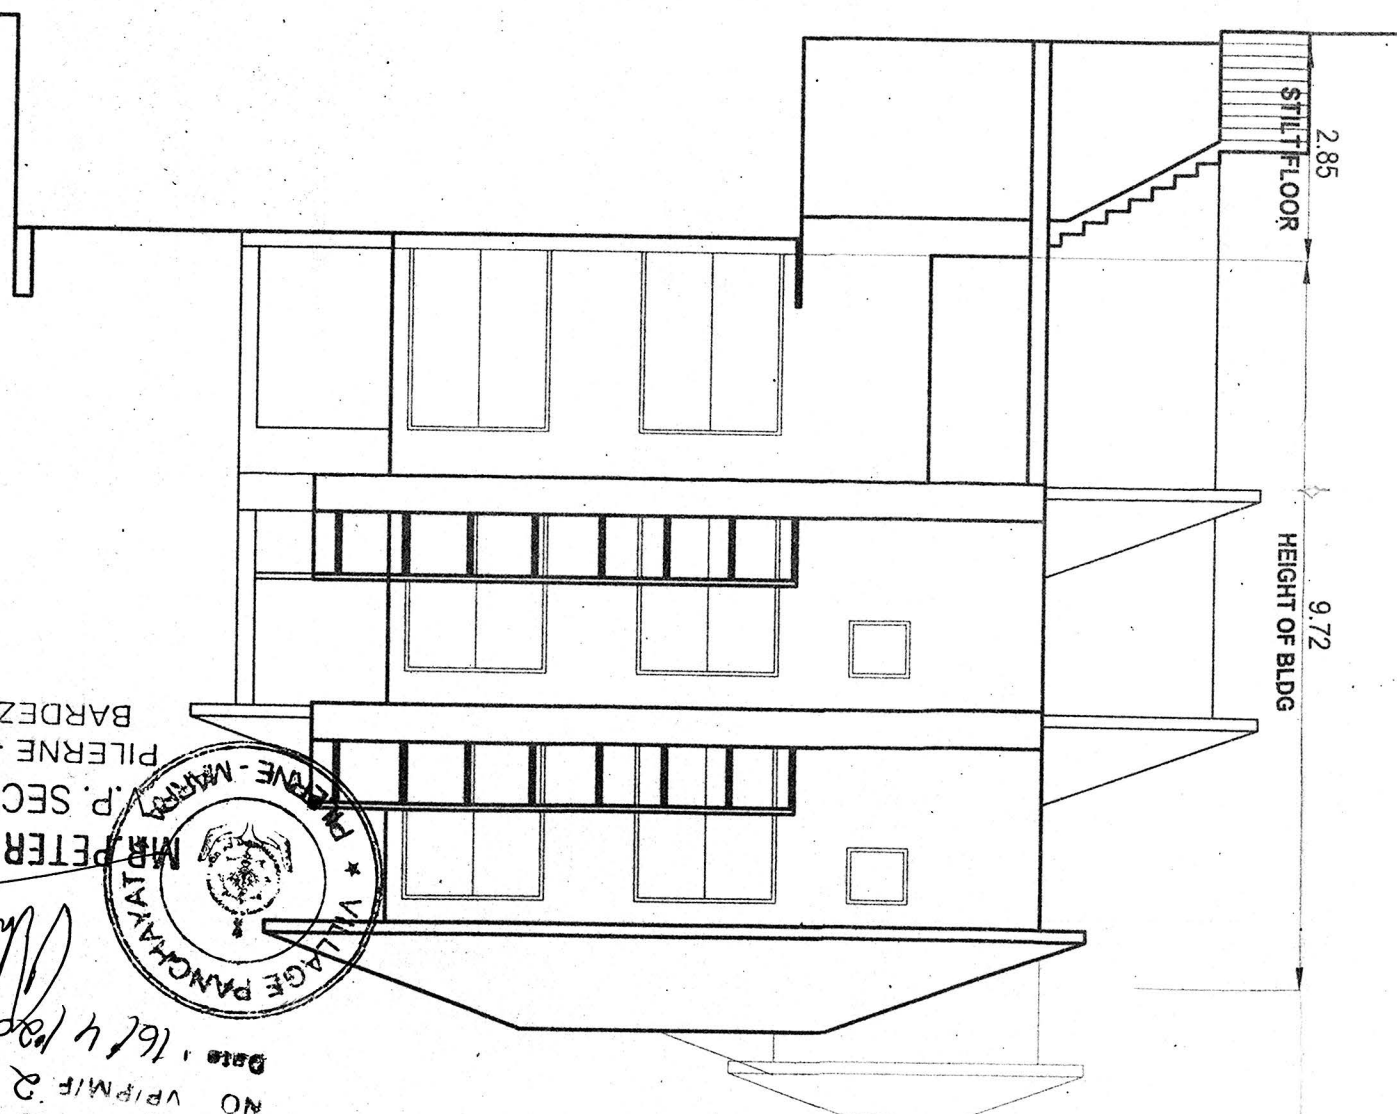



VILLA - UPPER GROUND FLOOR PLAN

SCALE 1:100

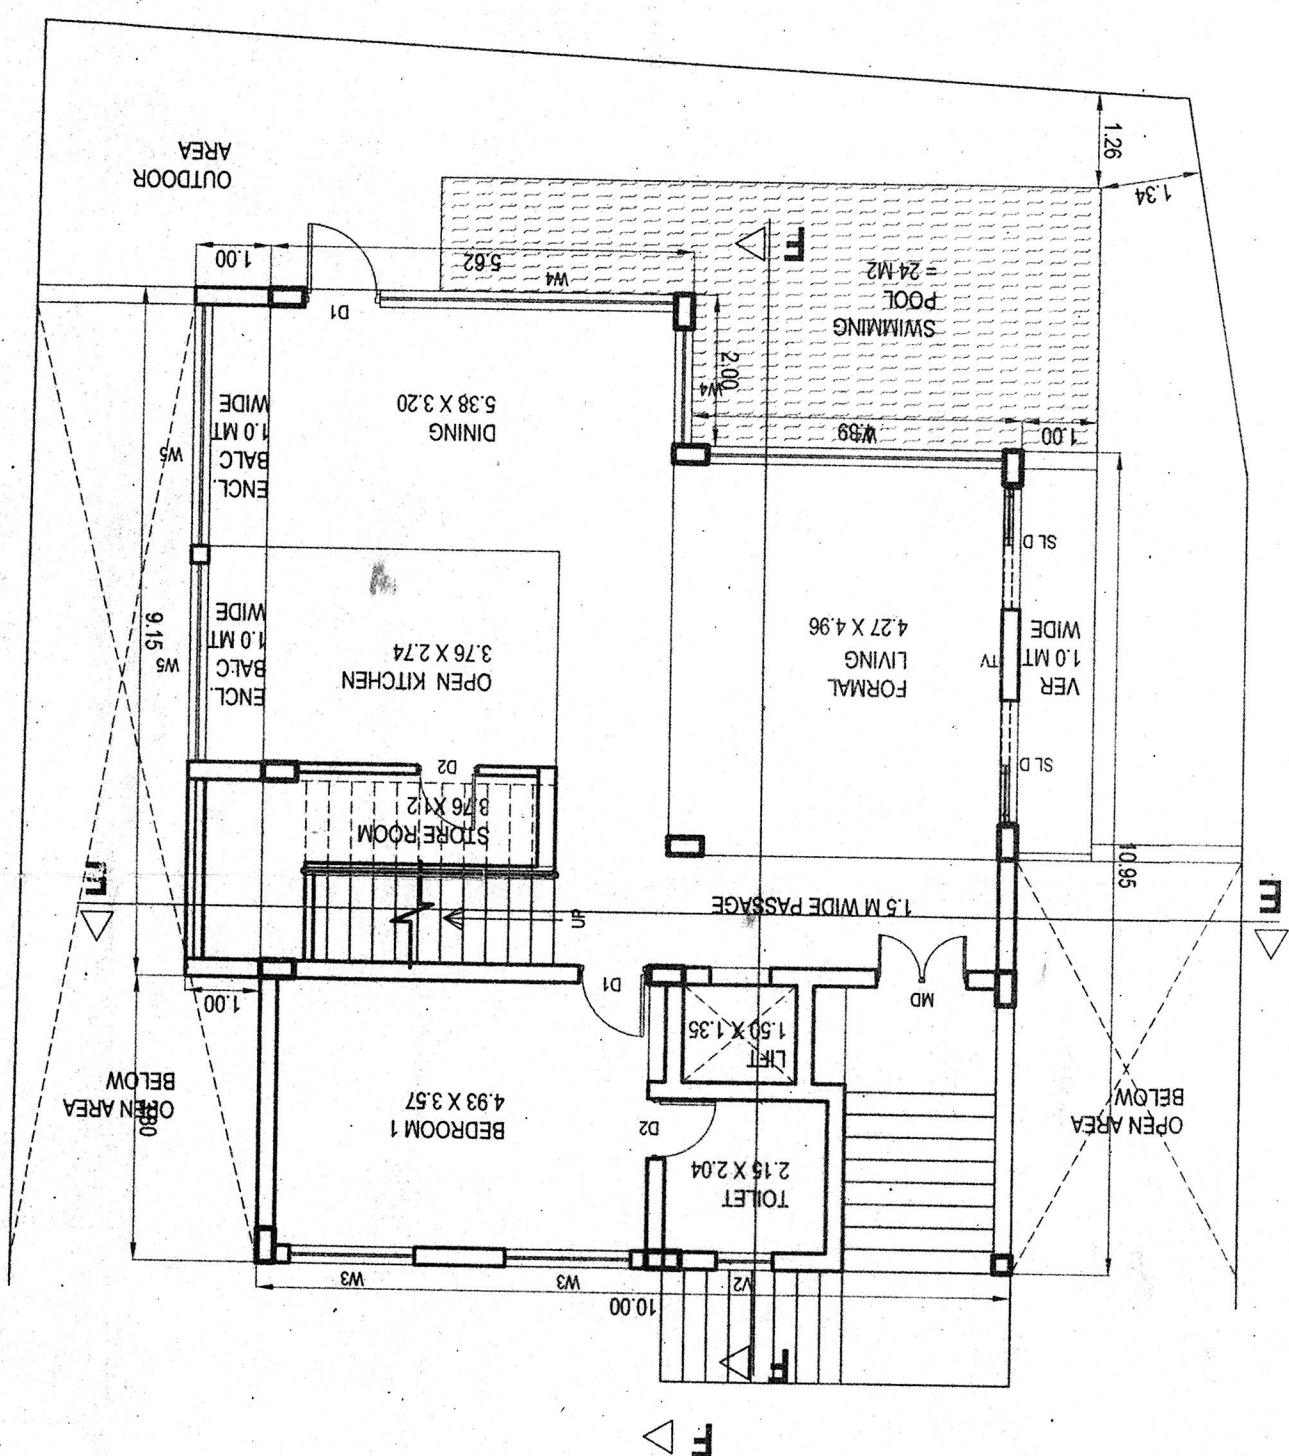


VILLA - SECTION EE

SCALE 1:100

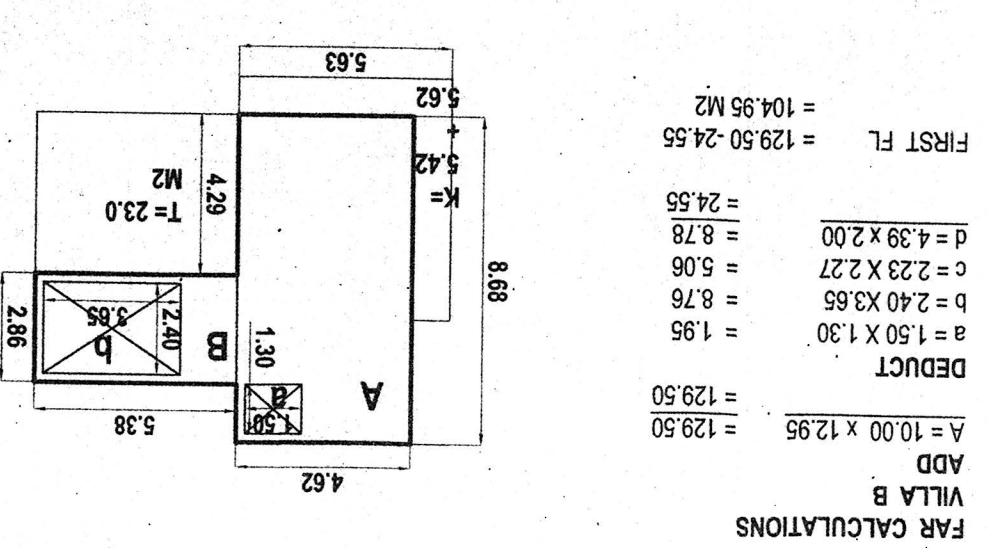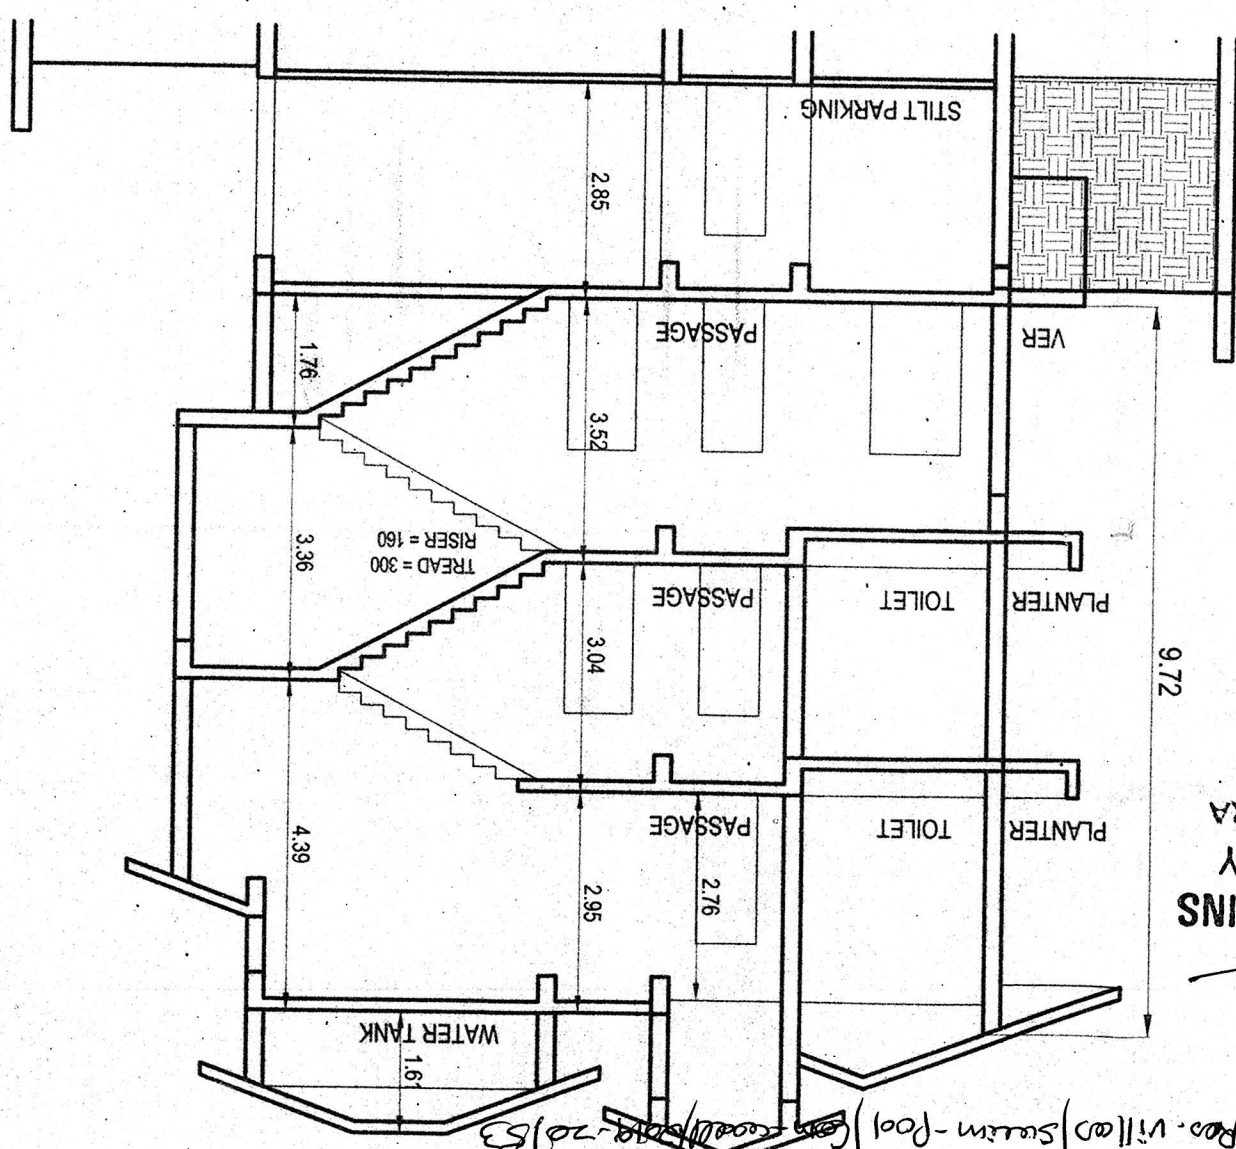



VILLA - FIRST FLOOR PLAN

SCALE 1:100

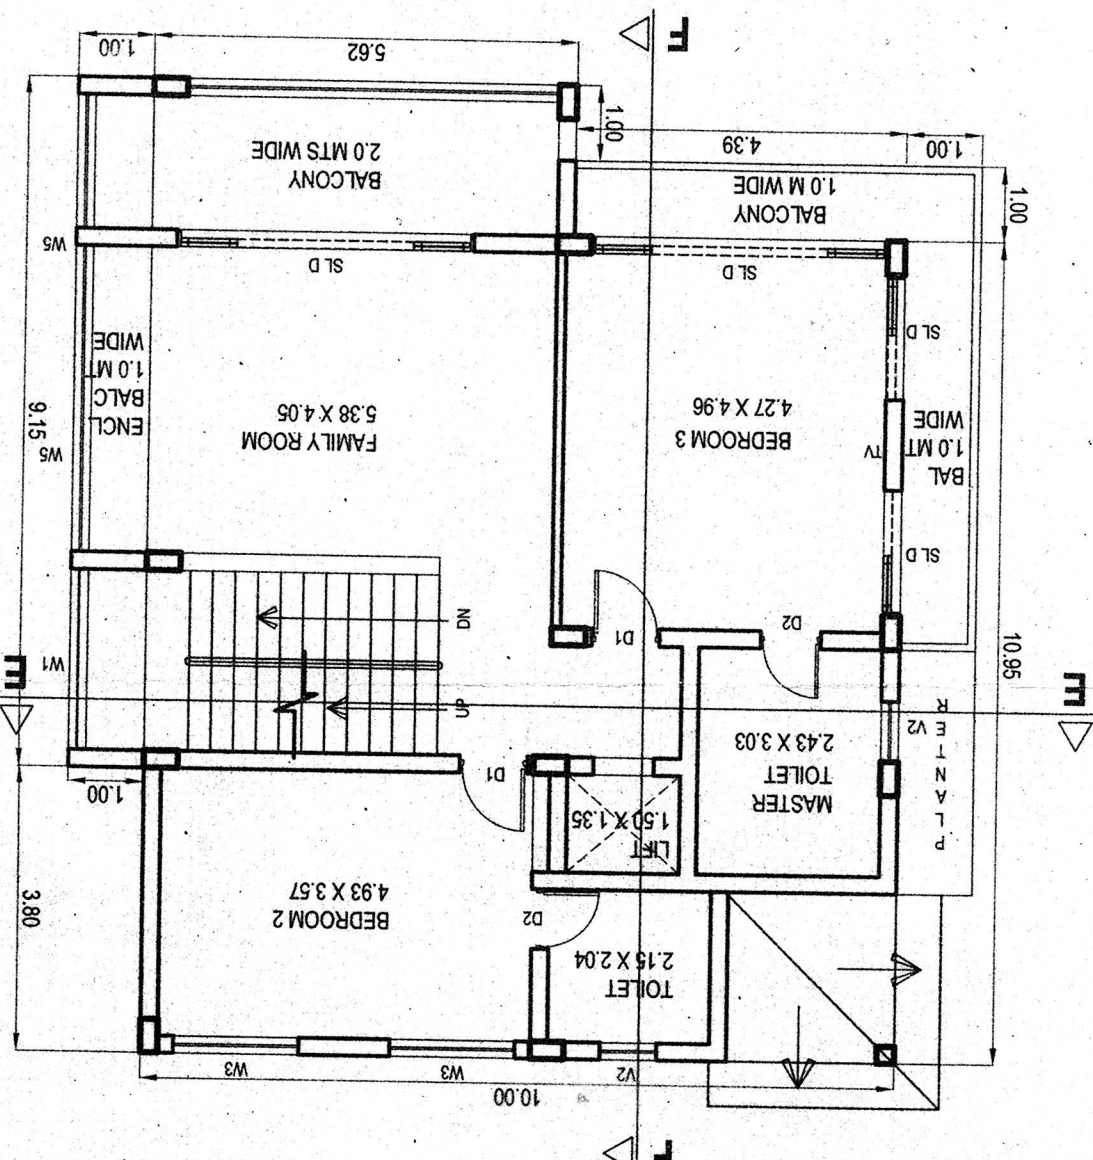


VILLA - SECTION FF

SCALE 1:100

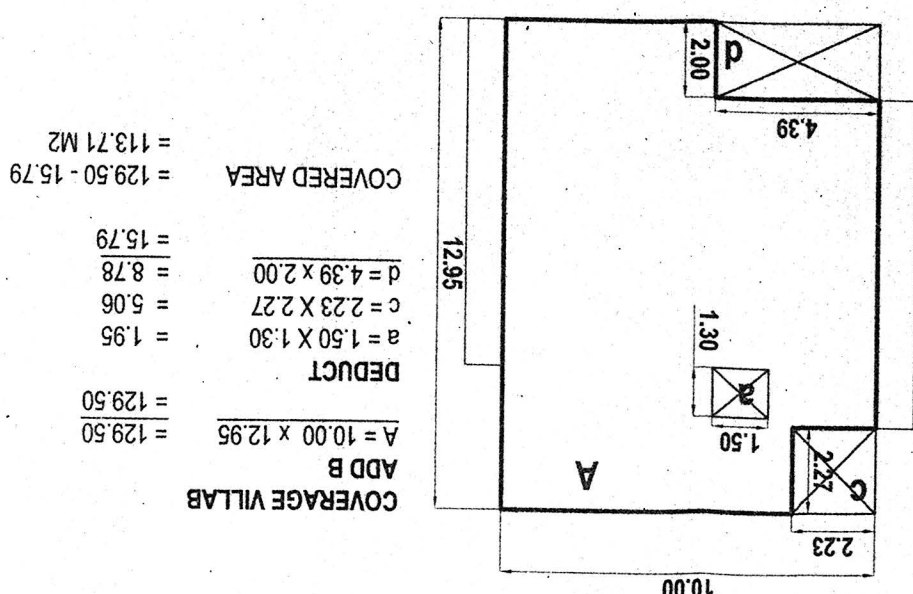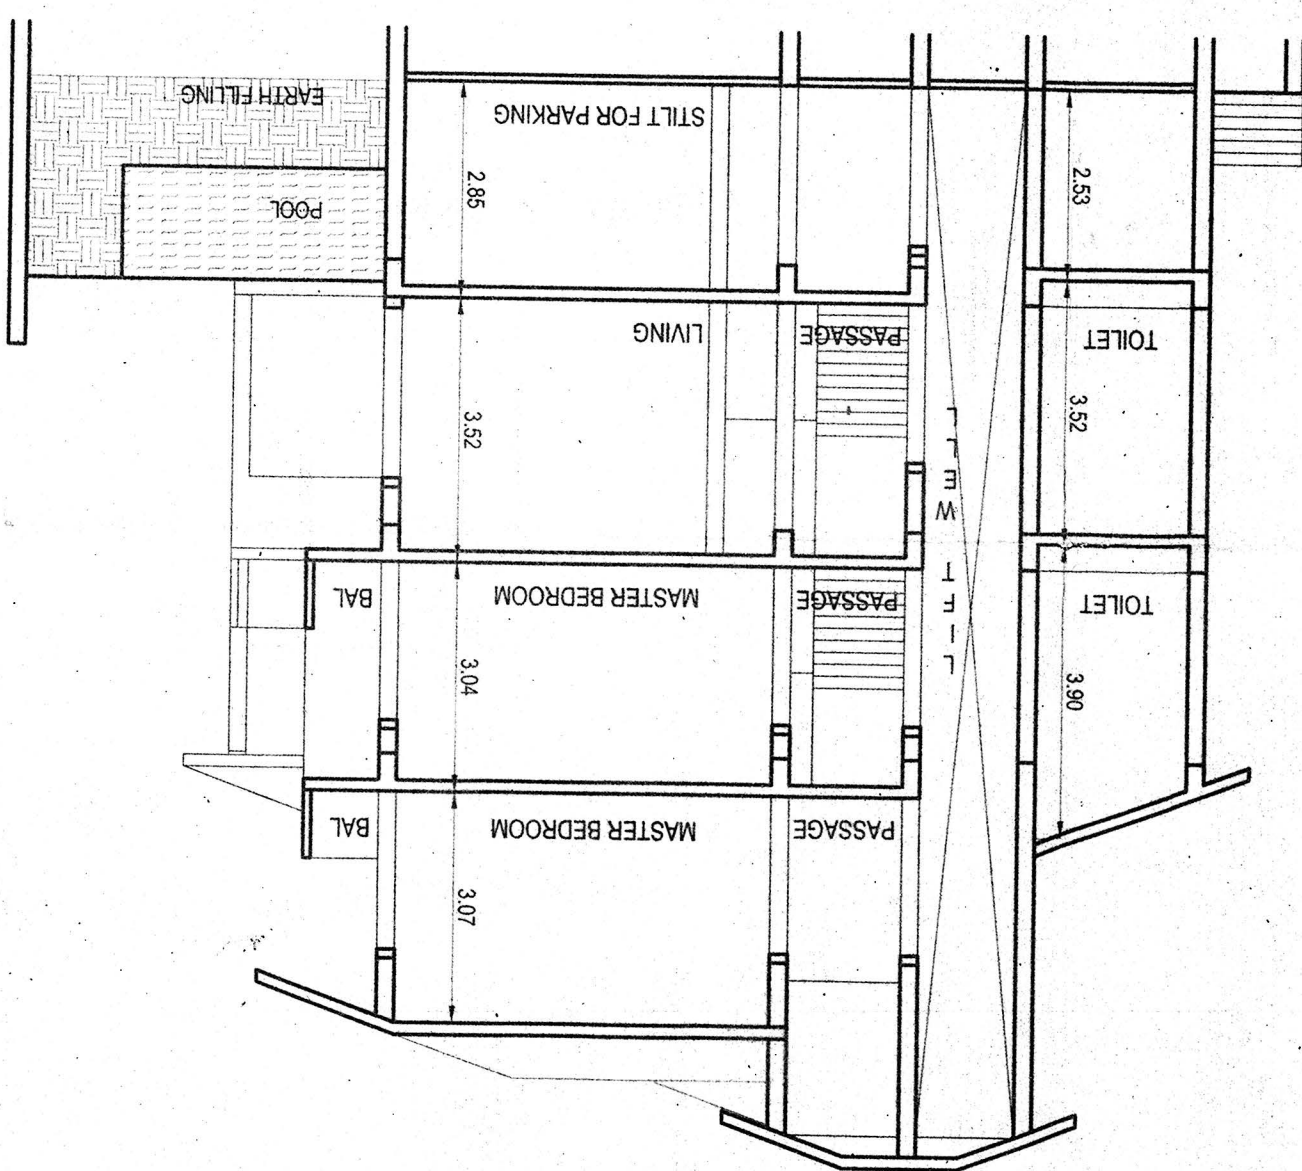

VILLA - SECOND FLOOR PLAN

SCALE 1:100

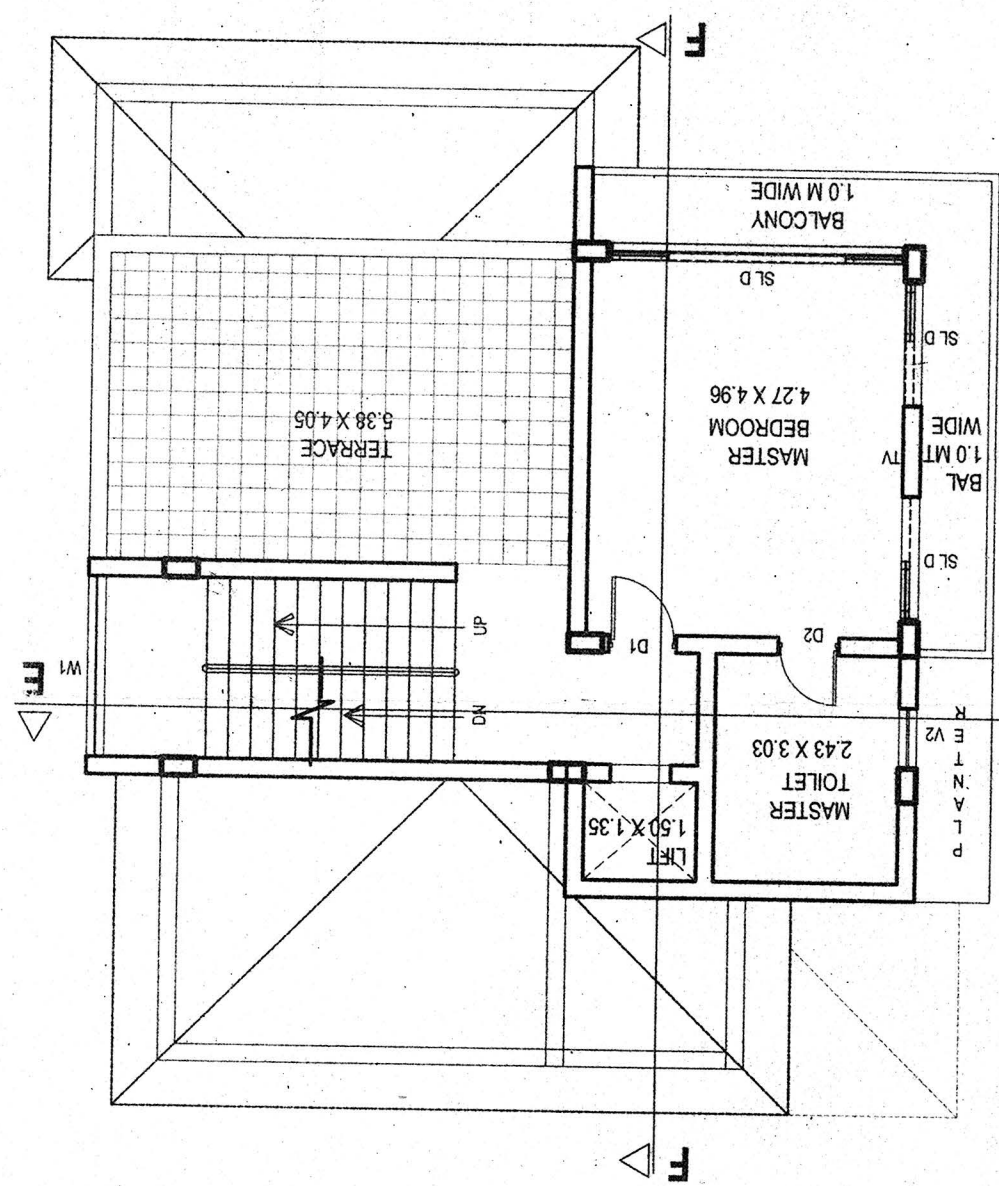

VILLA B (1 NO.)

SUBMISSION DWG
SITE PLAN, AREA STATEMENT,
VILLA A & B DETAILS

DRAWN
CHECKED
APPROVED
SCALE
1:100

PROJECT:
PROPOSED RESIDENTIAL VILLAS AND
COMPOUND WALL ON SURVEY NO 46/5
AT MARRA VILLAGE, BARDEZ TALUKA
FOR MR. COSMAS FERNANDES.

Arch : Virangini Kamat

G-001, ADWALPALKAR RESIDENCY,
SHANKARWADI, TALEIGAO, GOA
PH:0832 2221576, 6522712

REF NORTH

APPROVAL STAMPS

CLIENT

ARCHITECT

NOT MEASURED
2. ALL DIMENSIONS ARE IN MM AND TO BE READ ONLY AND
COPIED OR USED IN ANY OTHER WAY WITHOUT THEIR
WRITTEN PERMISSION.
1. THIS DRAWING IS THE PROPERTY AND COPYRIGHT OF
M/S THE ANIMATION STUDIO, GOA AND SHALL NOT BE

DATE: 15/11/2018

APPROVED WITH CONDITION VIDE MR. PHOENIX/COM/2018-19/2202

DATE: 15/11/2018

DATE: 15/11/2018

