


PROPOSED RESIDENTIAL BUILDING AND COMPOUND WALL FOR MR. KALIDAS RAIKAR IN PROPERTY BEARING SURVEY NO.135/B CHALTA NO - AT SOCORRO, CA HARDEZ TALUKA (REVISION SEPTIC TANK LOCATION)

SHEET TITLE		
SUBMISSION DRAWING		N * N
DRAWN BY:	SCALE:	
ANKITA RAIKAR	1:200	91
DATE	16/01/2022	

ENGINEER'S SIGN
ANKITA K. RAIKAR
 BE (Civil)
 TCP Reg. No. 62/0000/2014
Rail

OWNER SIGN

REVISED SITE PLAN
SCALE 1:200

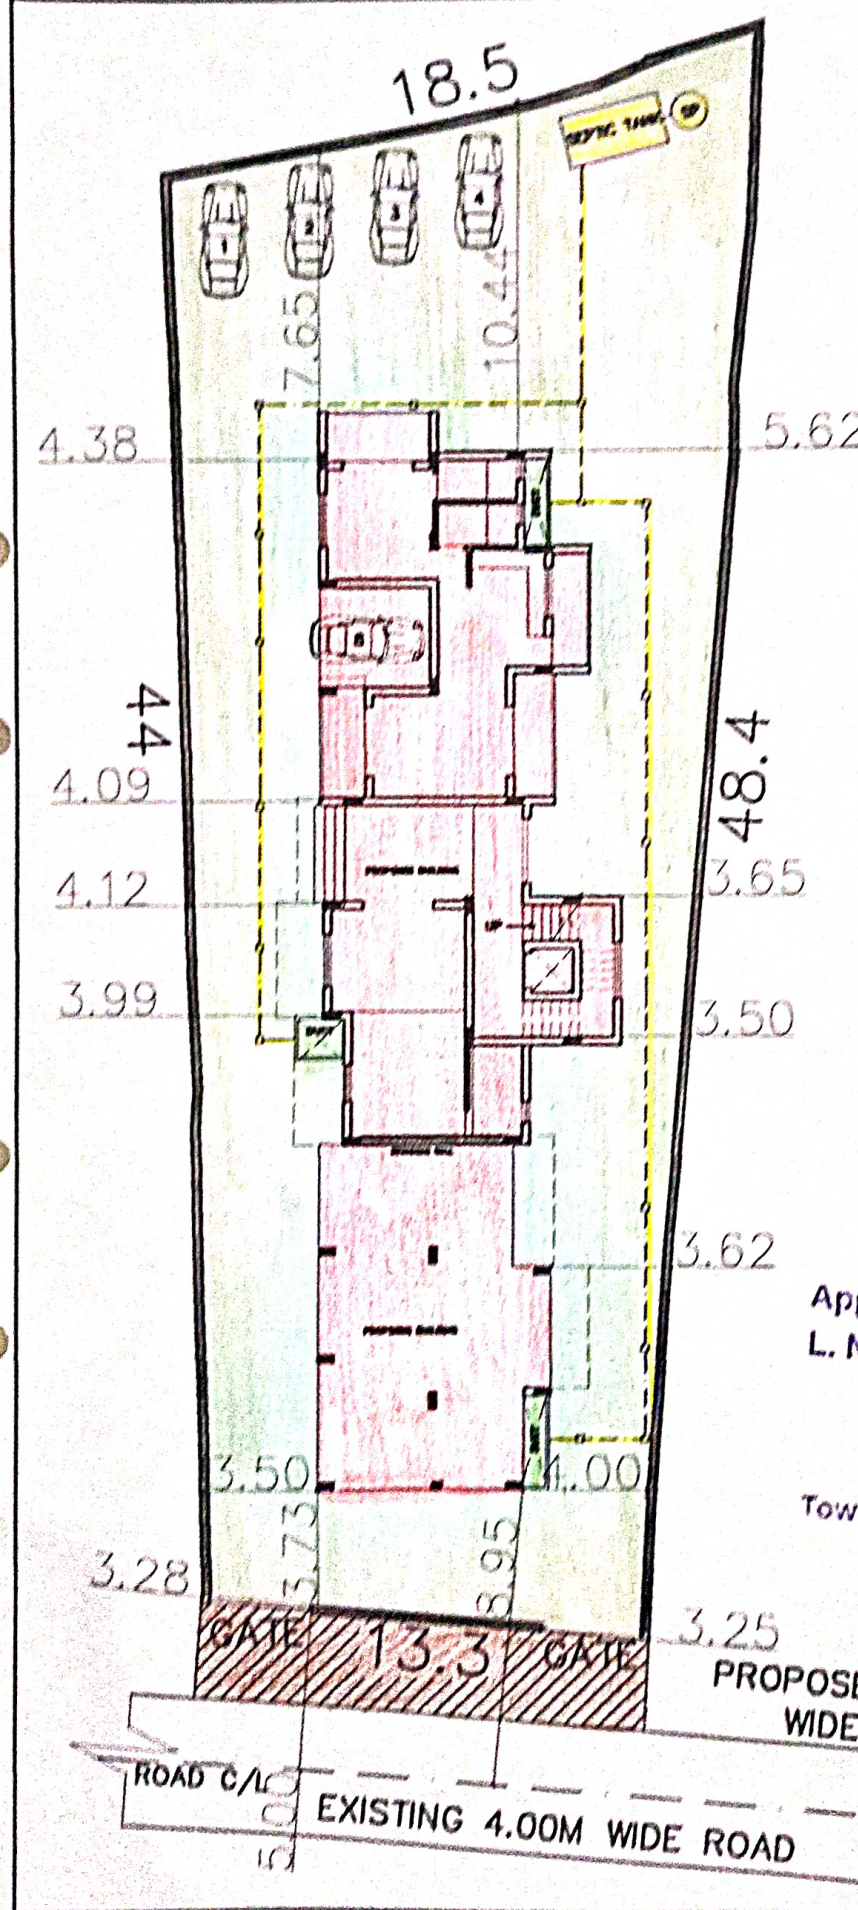

Approved with condition vide
 L. No.: TPB/15363/SOC/TCP-2022/20C

Handeda
 Dy. Town Planner
 Town & Country Planning Dept.
 Govt. of Goa, Mapusa

3.25
PROPOSED 10.00M
WIDE R/W

ROAD C/L
 10
EXISTING 4.00M WIDE ROAD