



Revised Plan
 License issued under Maharashtra Act No. 22 of 2004
 Subject to the conditions stipulated therein


[Signature]
 CHIEF OFFICER,
 MARGAO MUNICIPAL COUNCIL

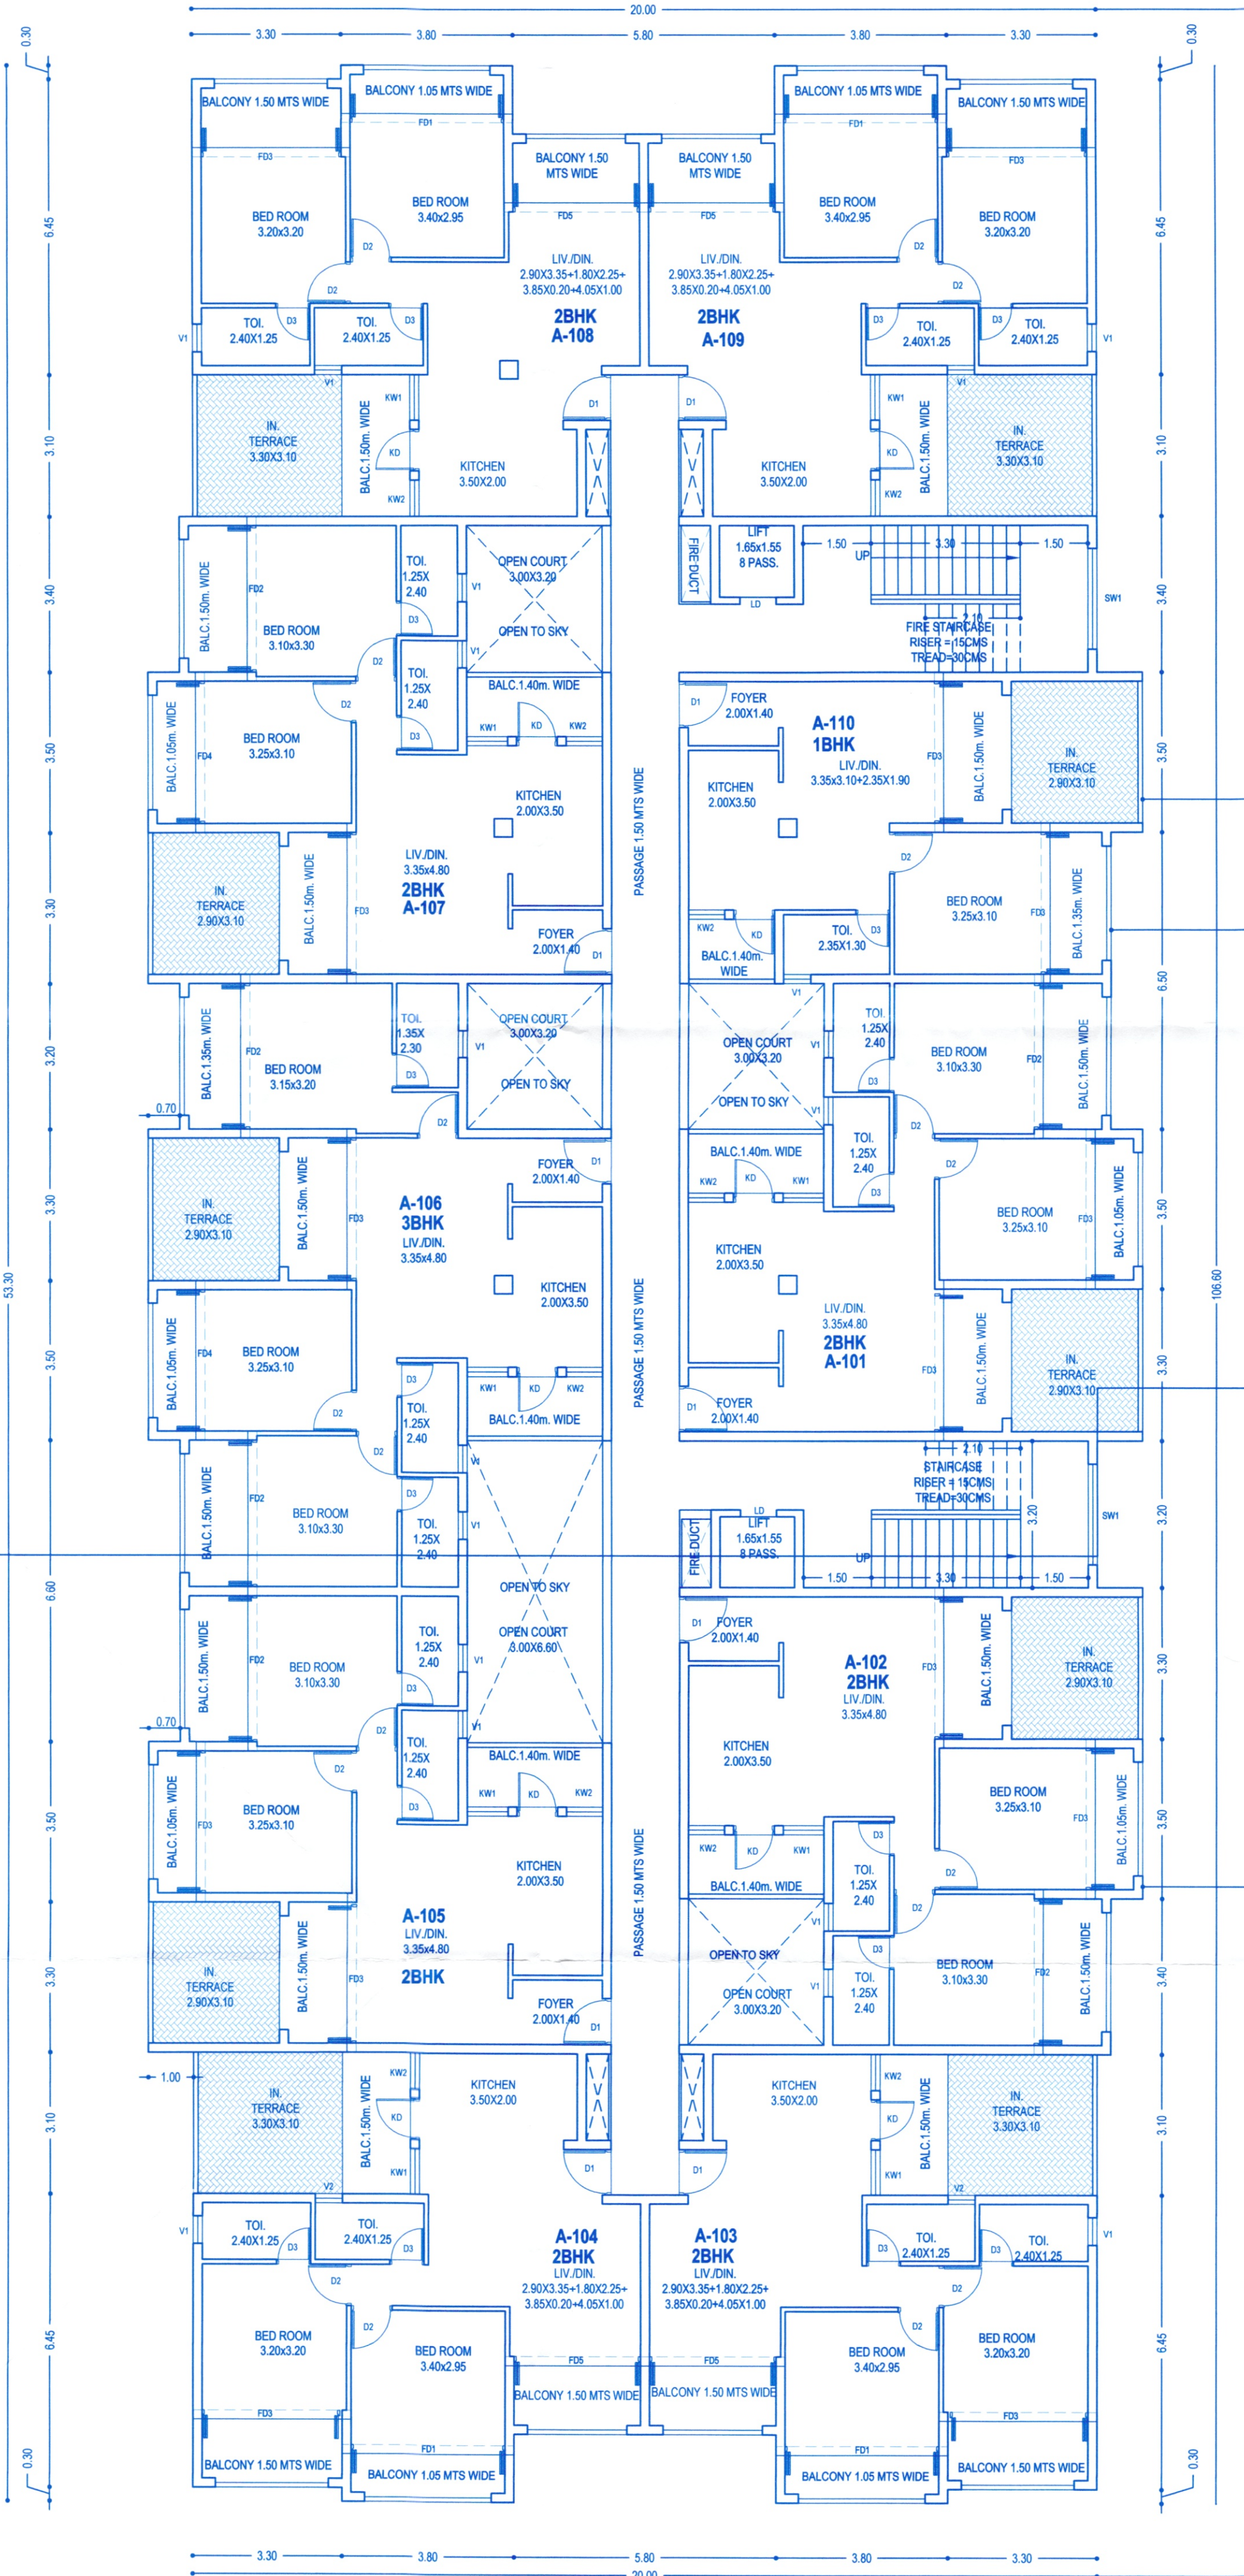

FIRST FLOOR PLAN
 BUILDING "A"

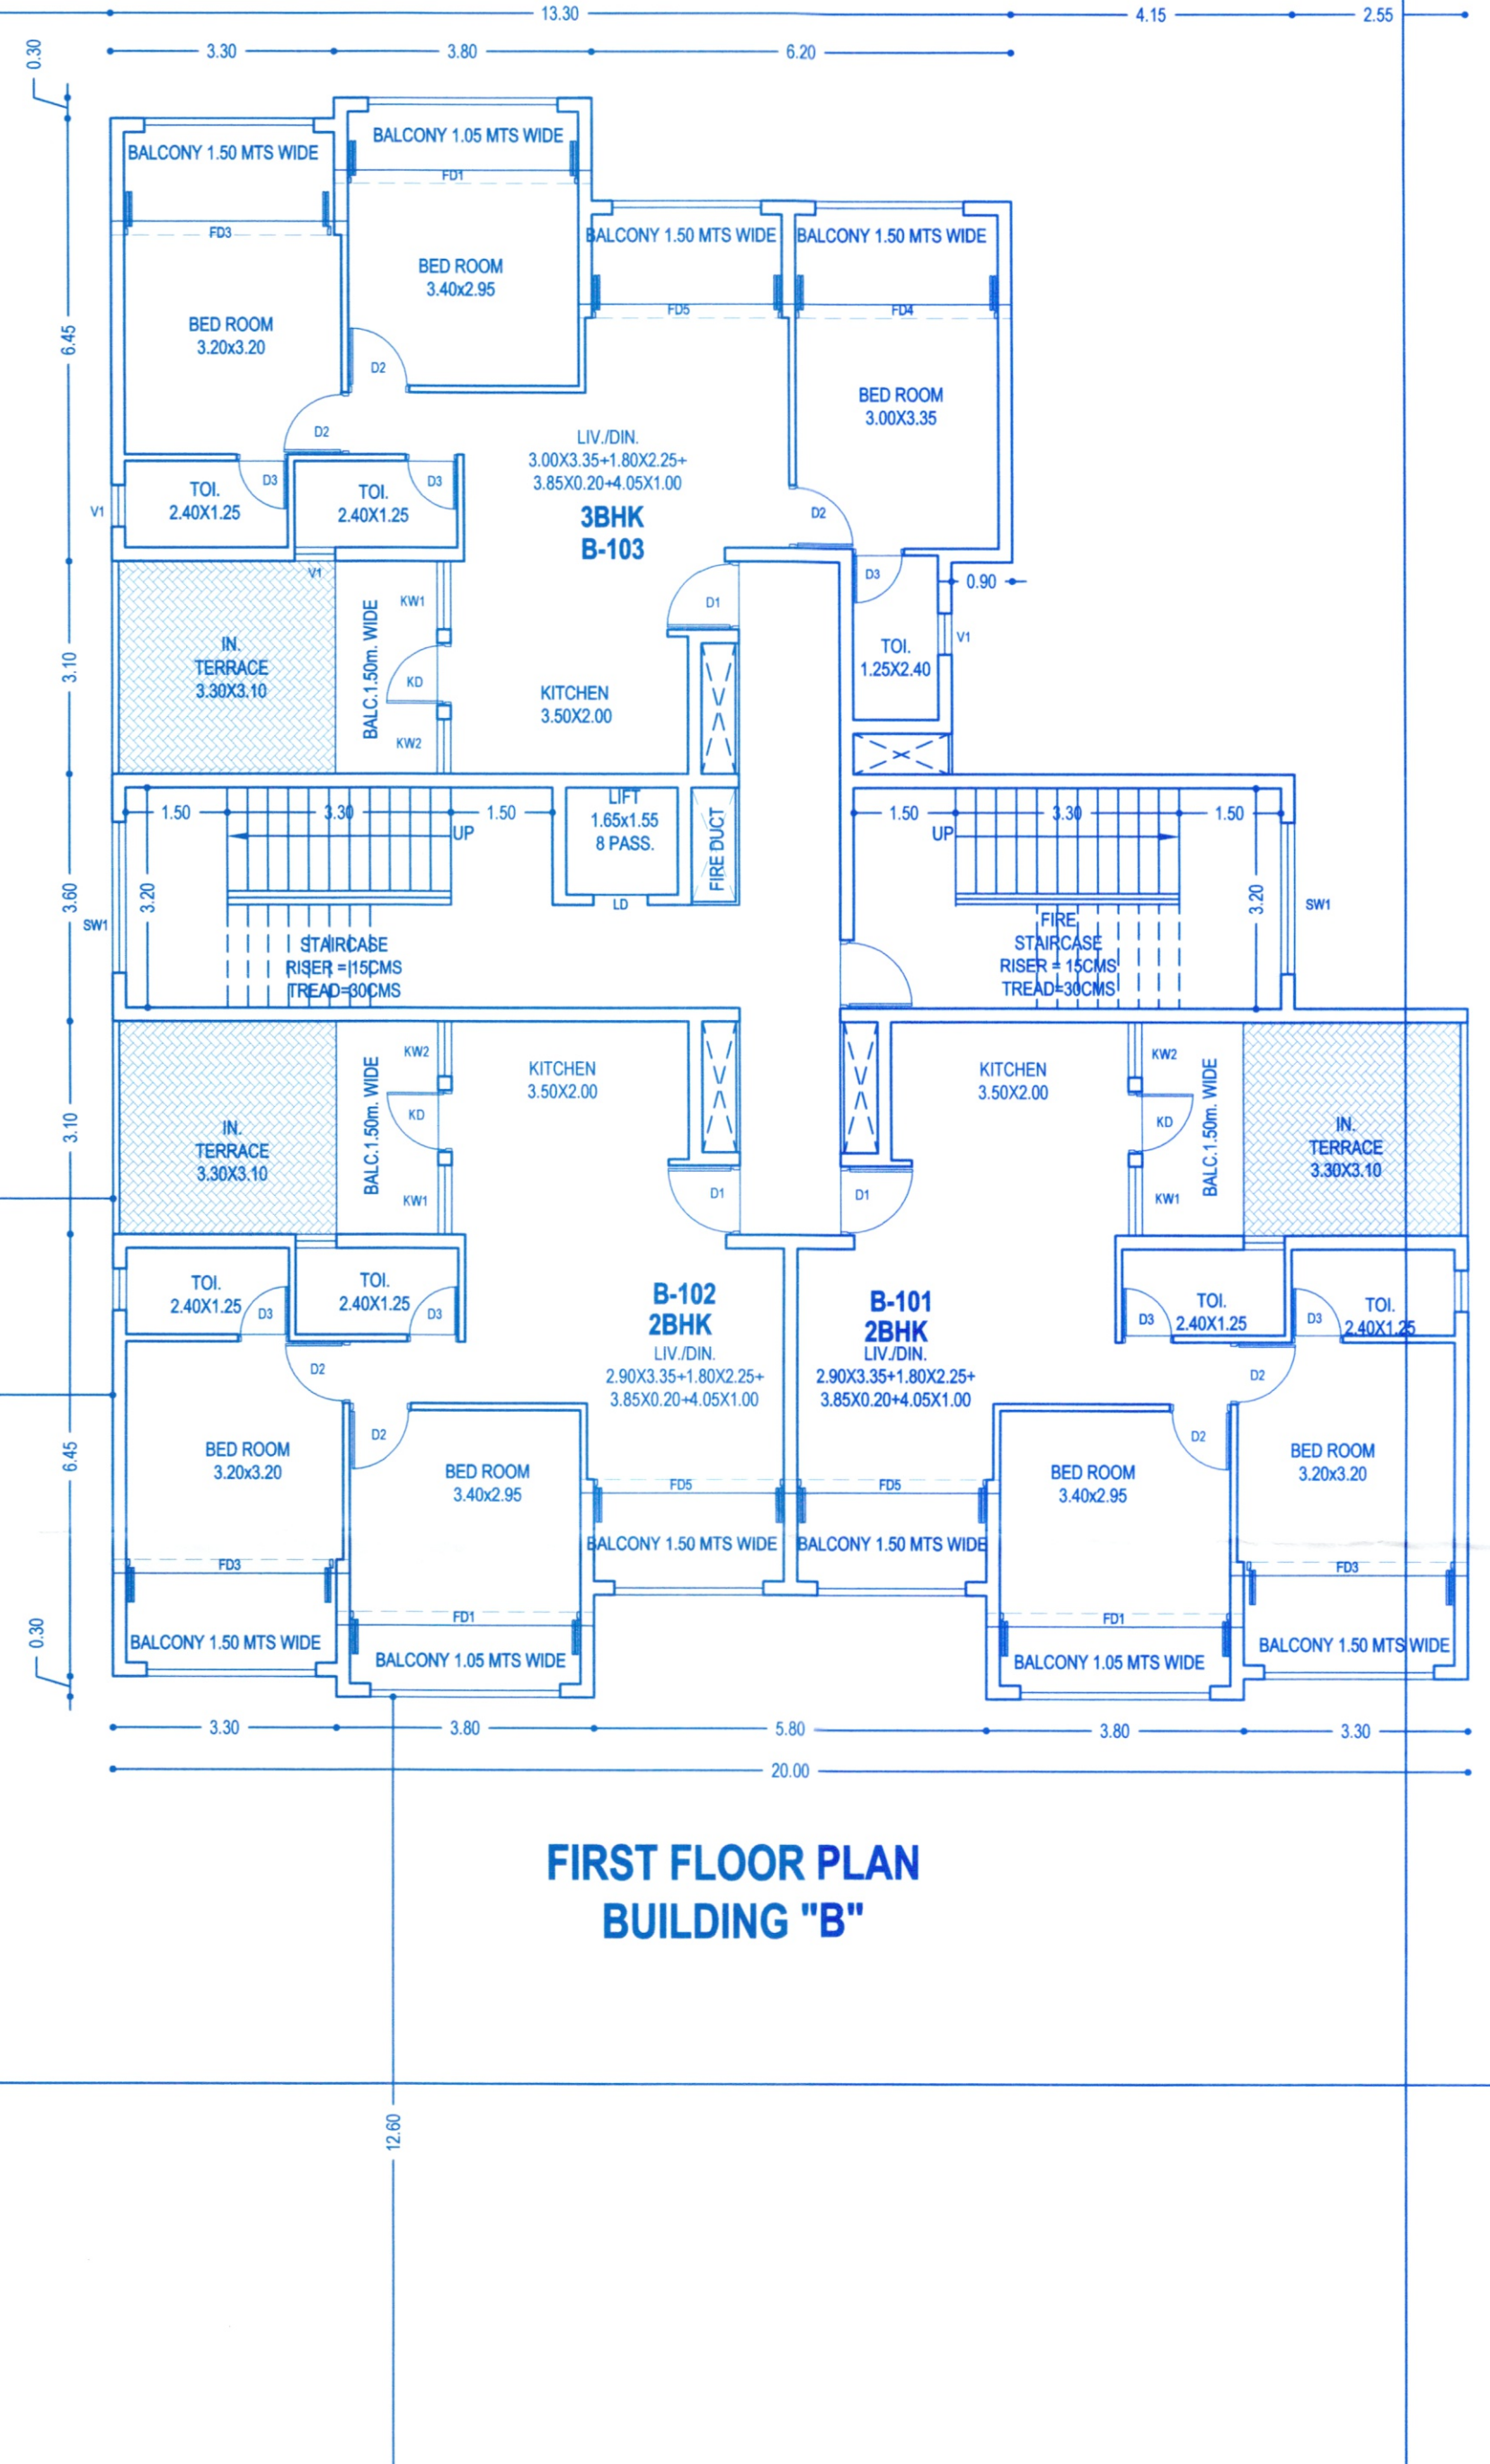

FIRST FLOOR PLAN
 BUILDING "B"

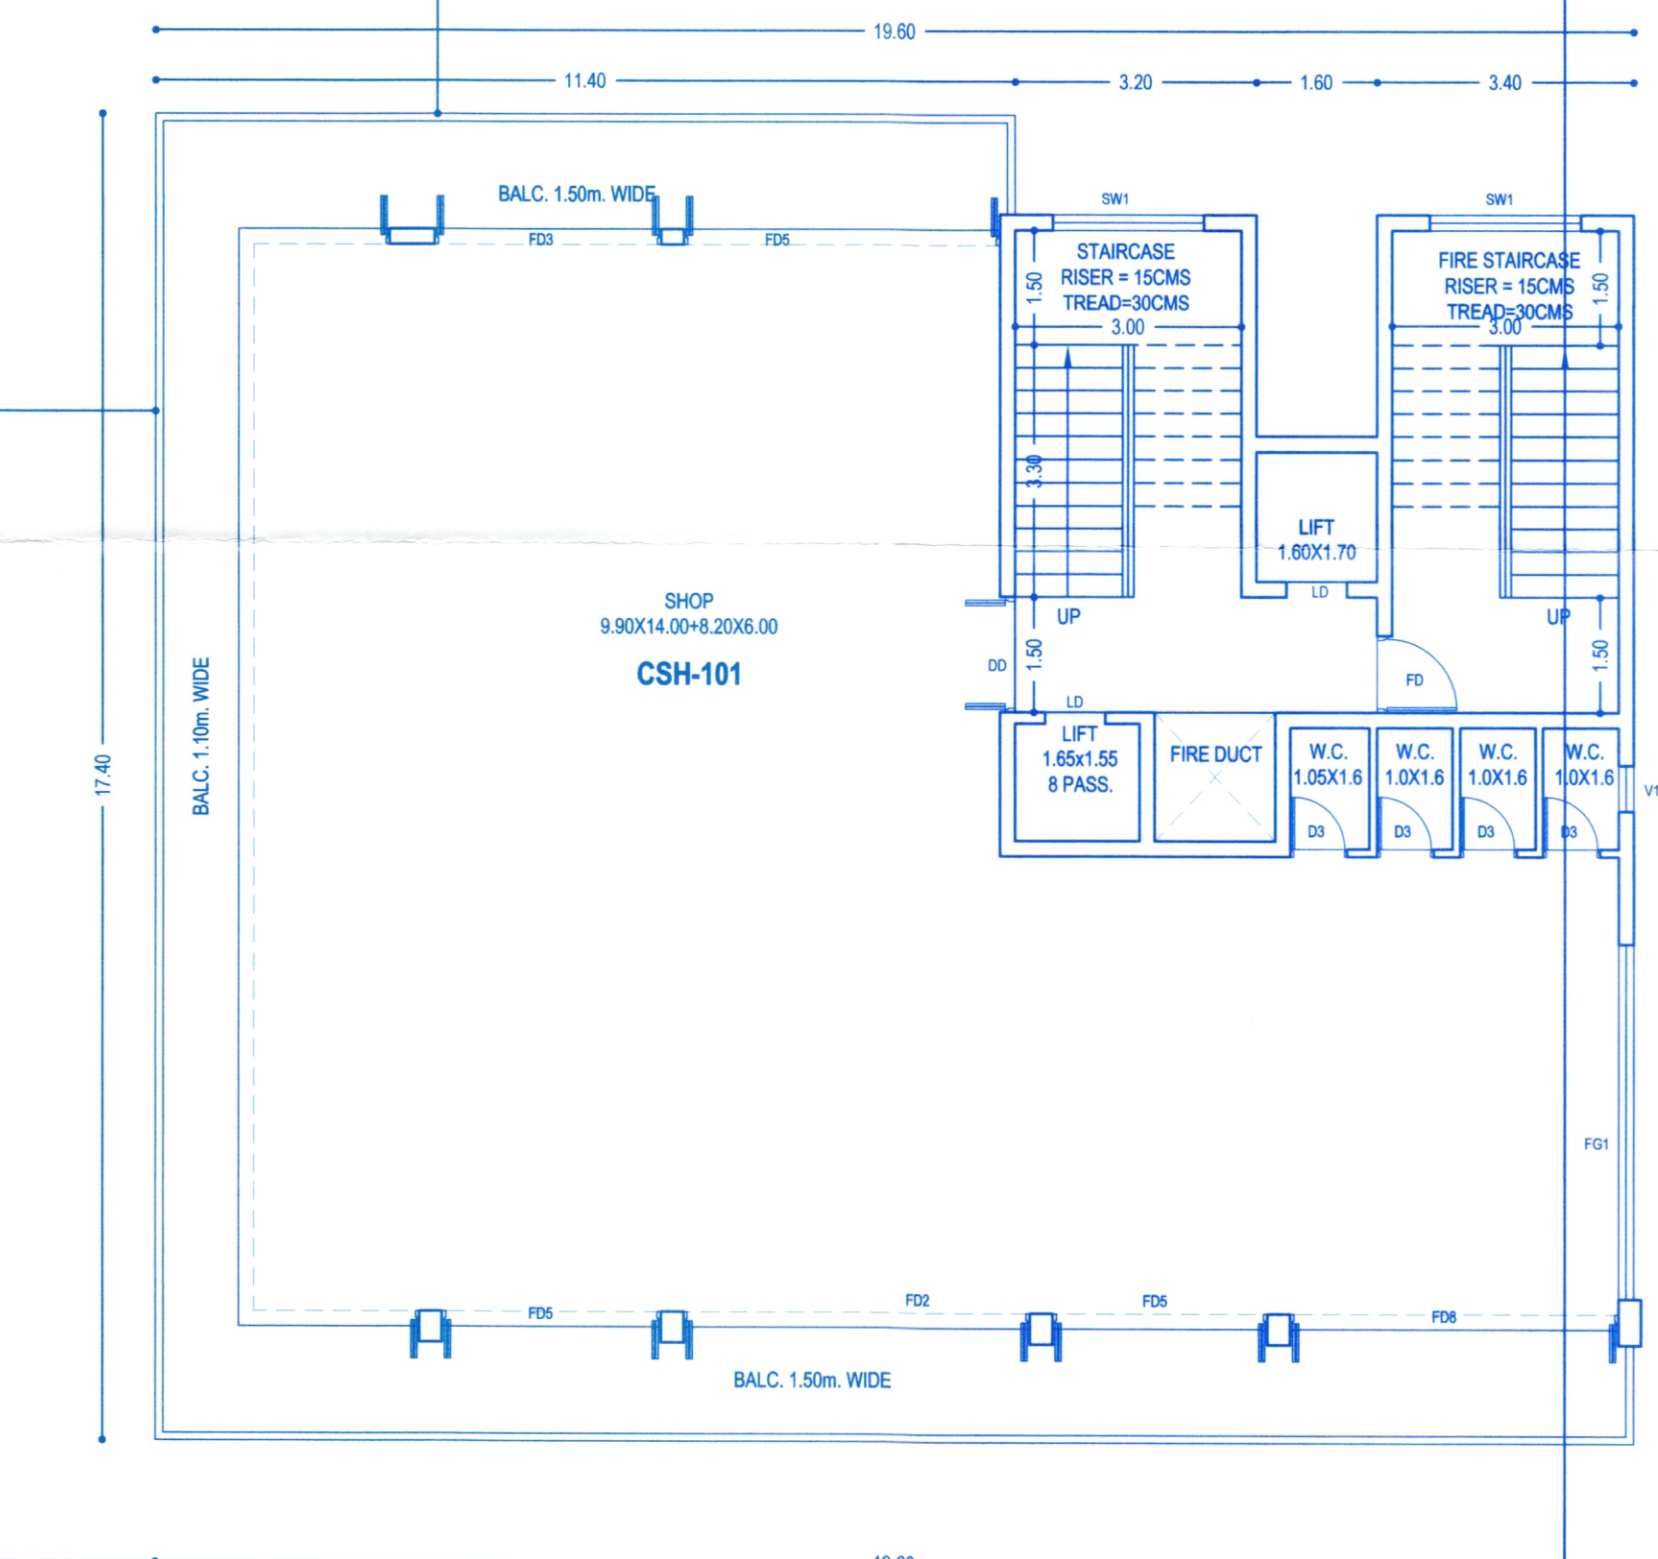

FIRST FLOOR PLAN
 BUILDING "C"

SCHEDULE OF OPENINGS			
TYPE	SIZE	TYPE	SIZE
RS1	3.00 X 4.40	SW1	2.20 X 1.60
RS2	2.50 X 4.40	SW2	1.50 X 1.60
FG1	4.65 X 4.40	SW3	0.90 X 1.60
FG2	3.70 X 4.40	KW1	1.00 X 1.30
DD	1.50 X 2.20	KW2	0.90 X 1.30
D1	1.00 X 2.20	KW3	0.80 X 1.30
D2	0.90 X 2.20	V1	0.60 X 1.00
D3	0.75 X 2.20	V2	0.55 X 1.00
KD	0.90 X 2.50	LD	0.80 X 2.20
FD1	3.40 X 2.50	FD	1.00 X 2.20
FD2	3.20 X 2.50	FD6	4.65 X 2.50
FD3	3.10 X 2.50	FD7	7.70 X 2.50
FD4	3.00 X 2.50	FD8	4.30 X 2.50
FD5	2.80 X 2.50	FD9	4.00 X 2.50
		FD10	3.90 X 2.50

ALL BALCONIES TO BE ENCLOSED WITH SLIDING GLASS PANEL SHUTTER WITH PARAPET
 OWNER : ARP BORDA CONSTRUCTION LLP.
 PROJECT : "FERREIRA ARCADE"
 PROPOSED COMMERCIAL AND RESIDENTIAL BUILDINGS AND COMPOUND WALL AT BORDA, MARGAO - GOA
 DATE: 18/11/23
 SCALE: 1:100 & 1:500
 OWNER: *[Signature]*
 ENGINEER: *[Signature]*
 UDAY SAWANT
 ARCHITECTS & ENGINEERS
 BORDA ARCADE, 8TH FLOOR
 HALBHAT, MARGAO SGA
 PHONE NO: 022 278899

Development Permission Gr. 1
 Subject To Conditions Vld. Cur. 1
 No SGPDA/PI/6355/104/24-25
 Dated 18/09/2024
[Signature]
 Member Secretary

[Signature]
 Municipal Engineer
 Margao Municipal Council

REVISED