


Member Secretary
S.G.P.D.A.
MARGAO-GOA

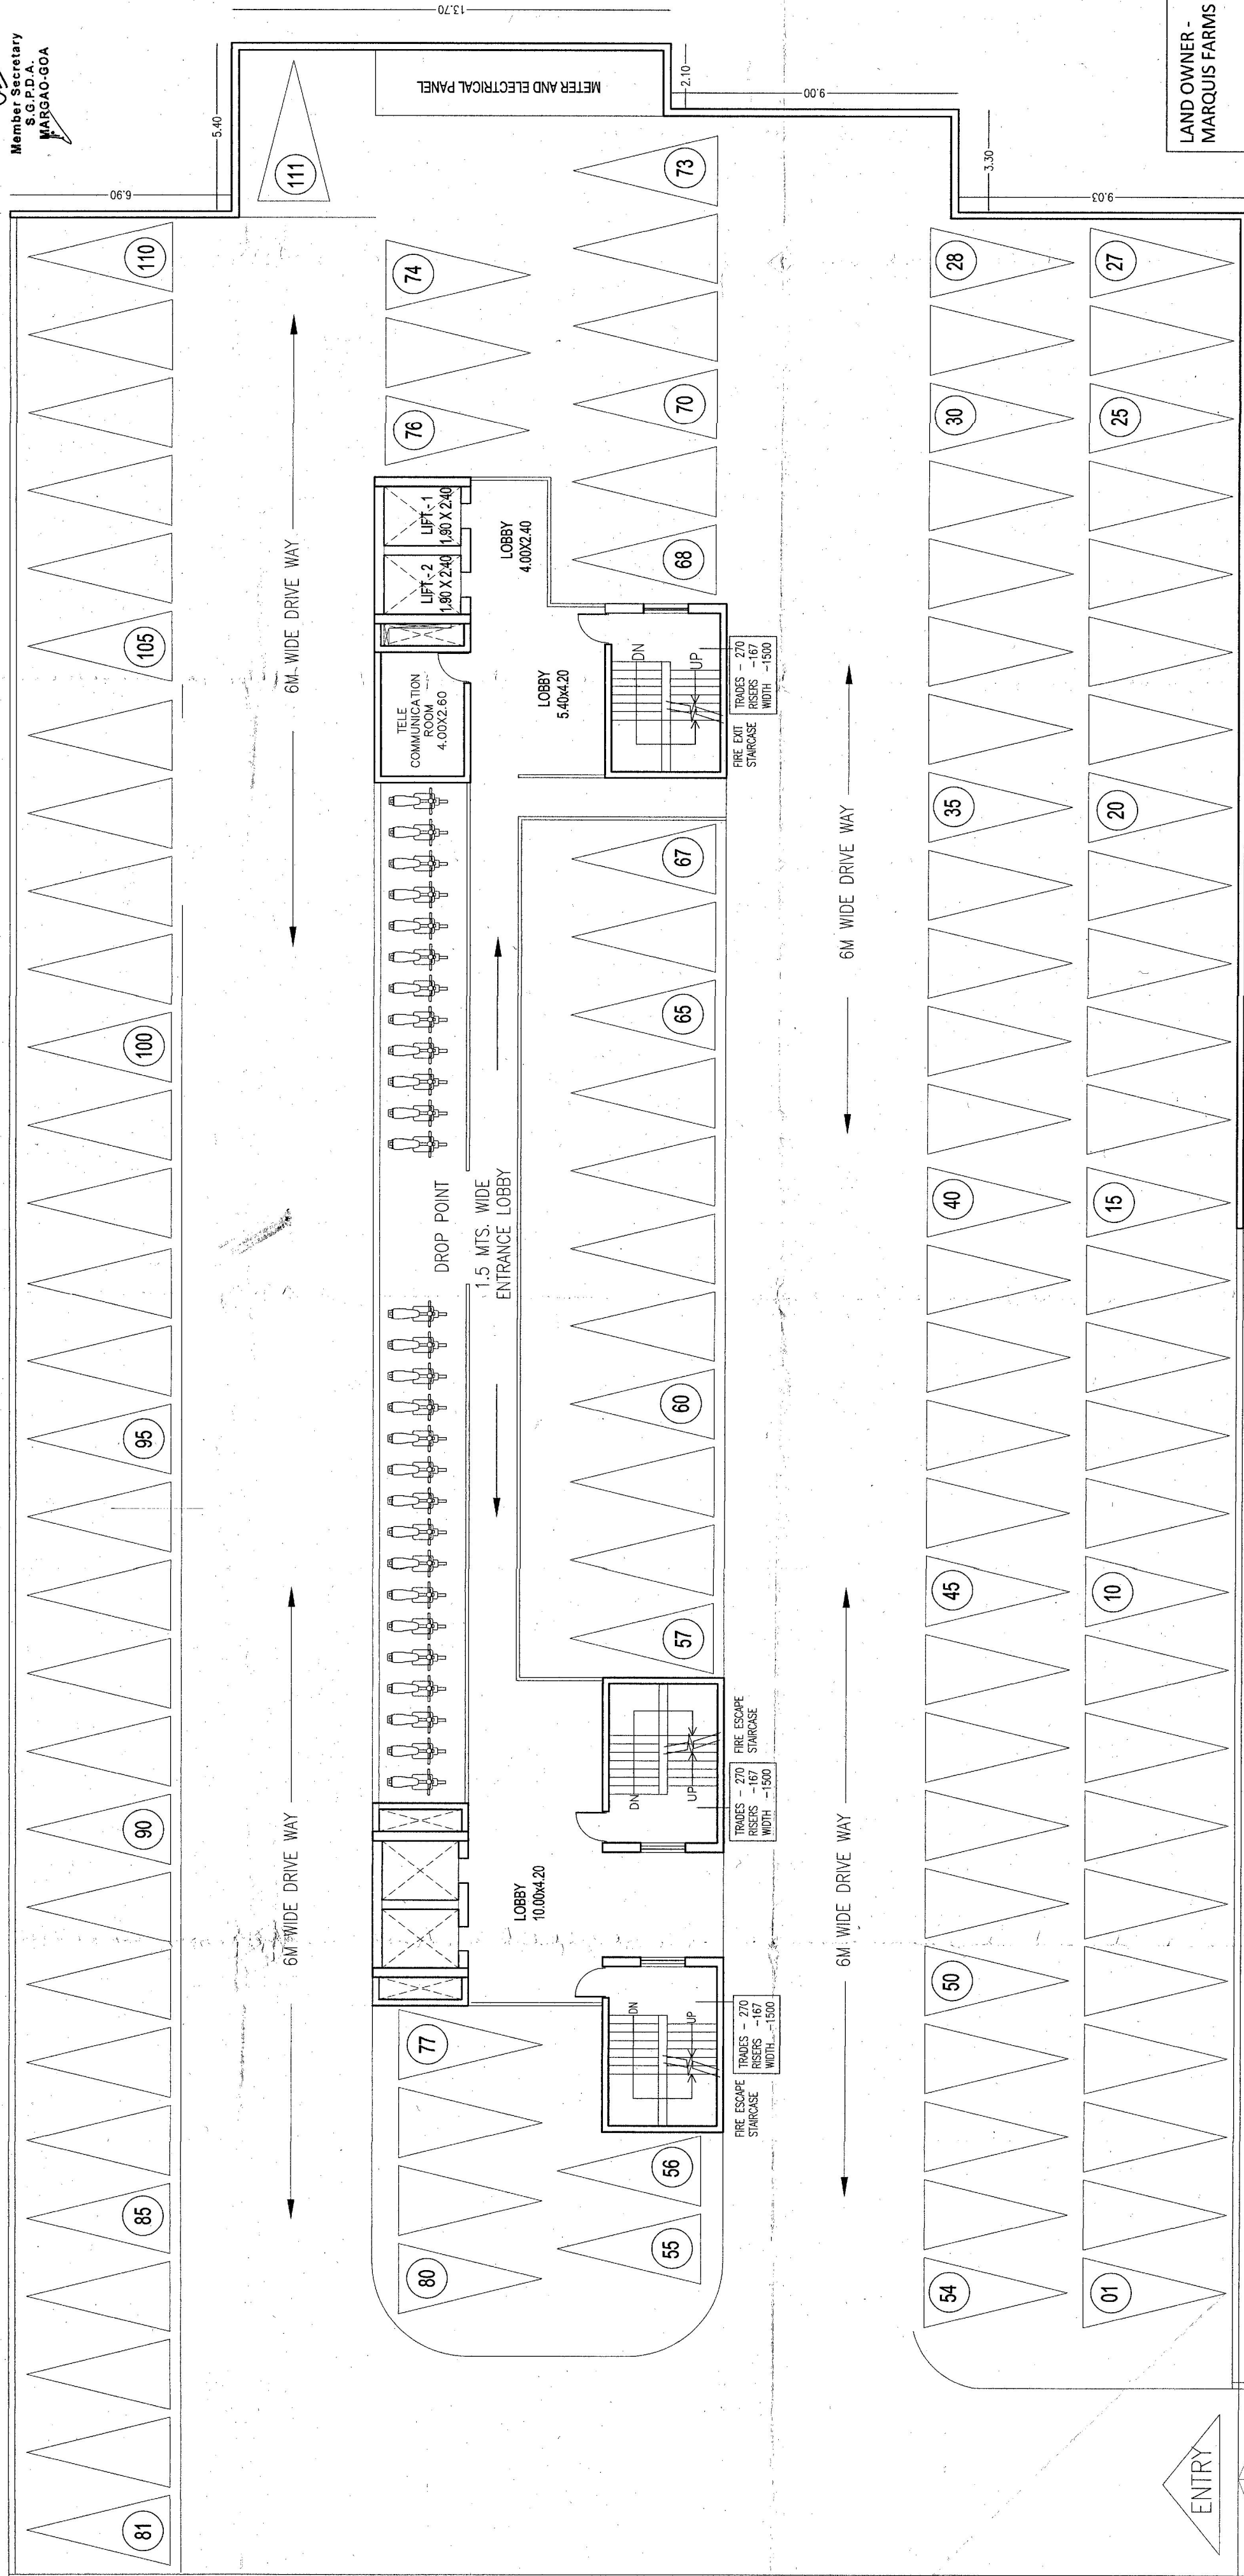

BLOCK B

BLOCK A

STILT FLOOR PLAN

LAND OWNER -
MARQUIS FARMS PVT LTD

DEVELOPER -
SHREM AANSAV REALTY LLP

	DRAWING TITLE: STILT FLOOR PLAN (BLOCK A AND B)	
	SCALE 1:100	DATE: 15-10-2024
PROJECT: RESIDENTIAL AND COMMERCIAL DEVELOPMENT ON PLOT BEARING P.T. SHEET NO. 57, CHALTA NO. 1 AT MARGAO, GOA		

ARCHITECT

Ar. Ravindra Raste
191, Om, Durganagar, Borim,
Ponda, Goa 403401
TCP Reg. No. AR/002/2015
COA Reg. No. CA/2009/45249

R. Raste