



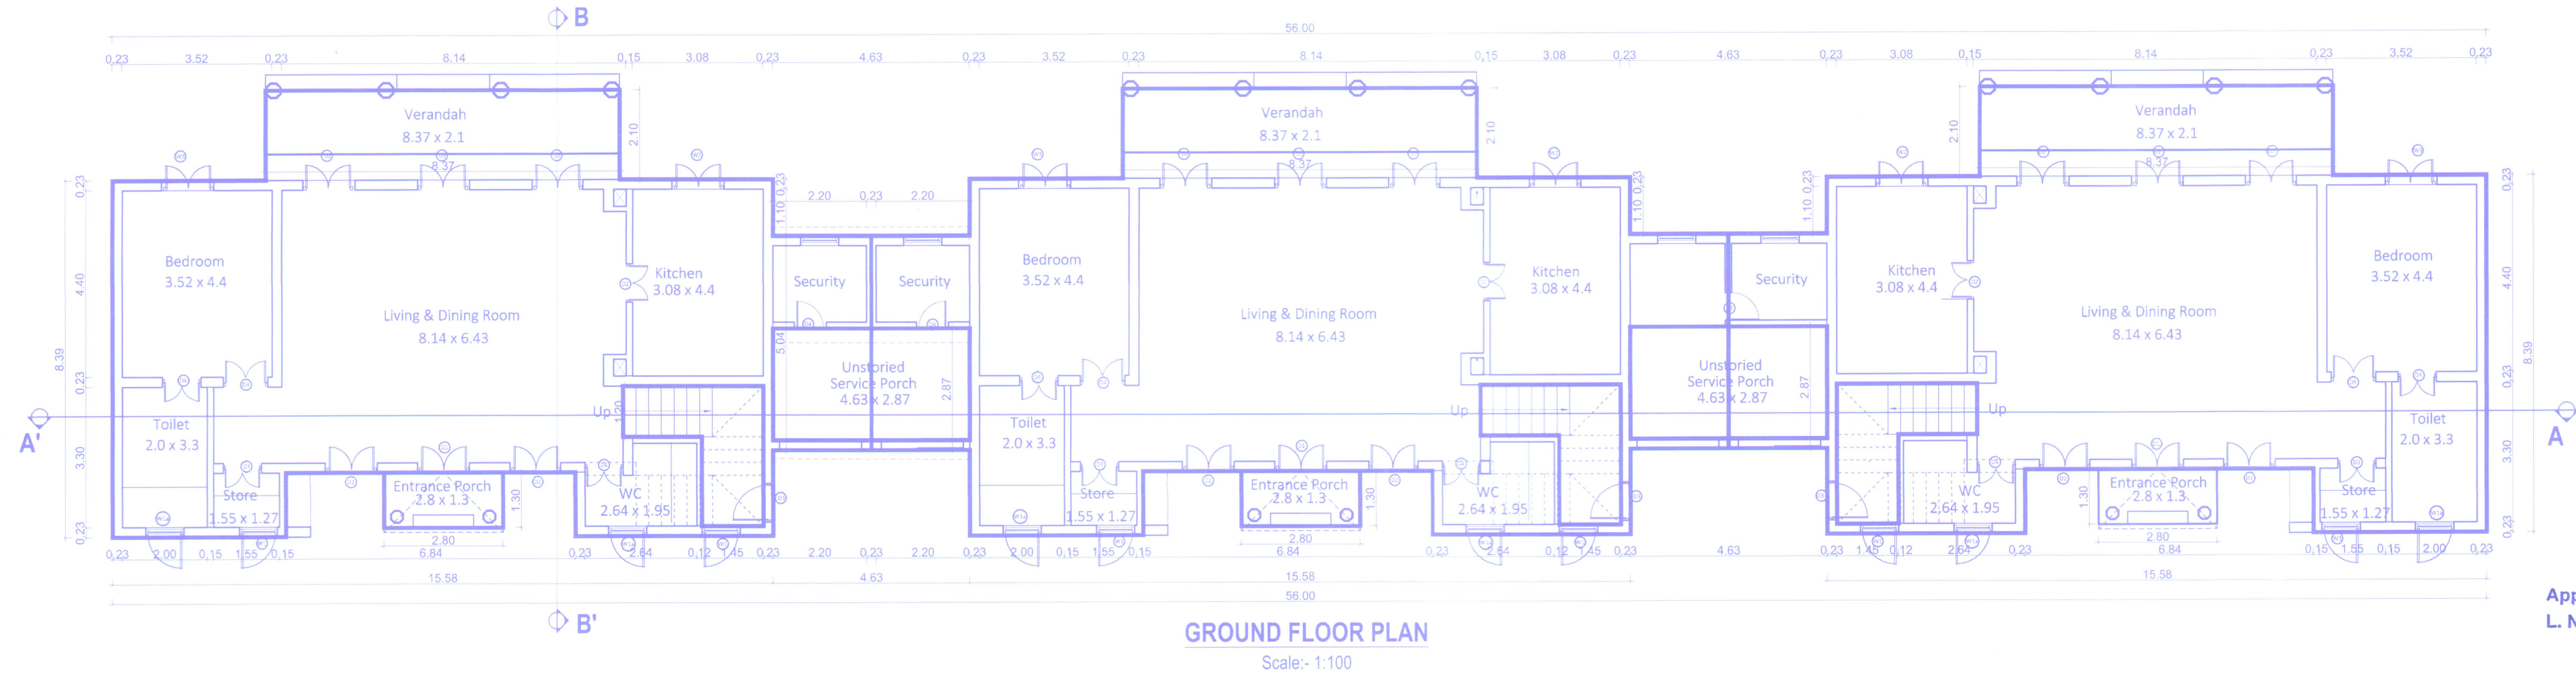

GROUND FLOOR PLAN
Scale:- 1:100


Approved with condition vide
L. No. TPB/143/Assagao/22/969
Dy. Town Planner
Town & Country Planning Dept.
Govt. of Goa, Mapusa

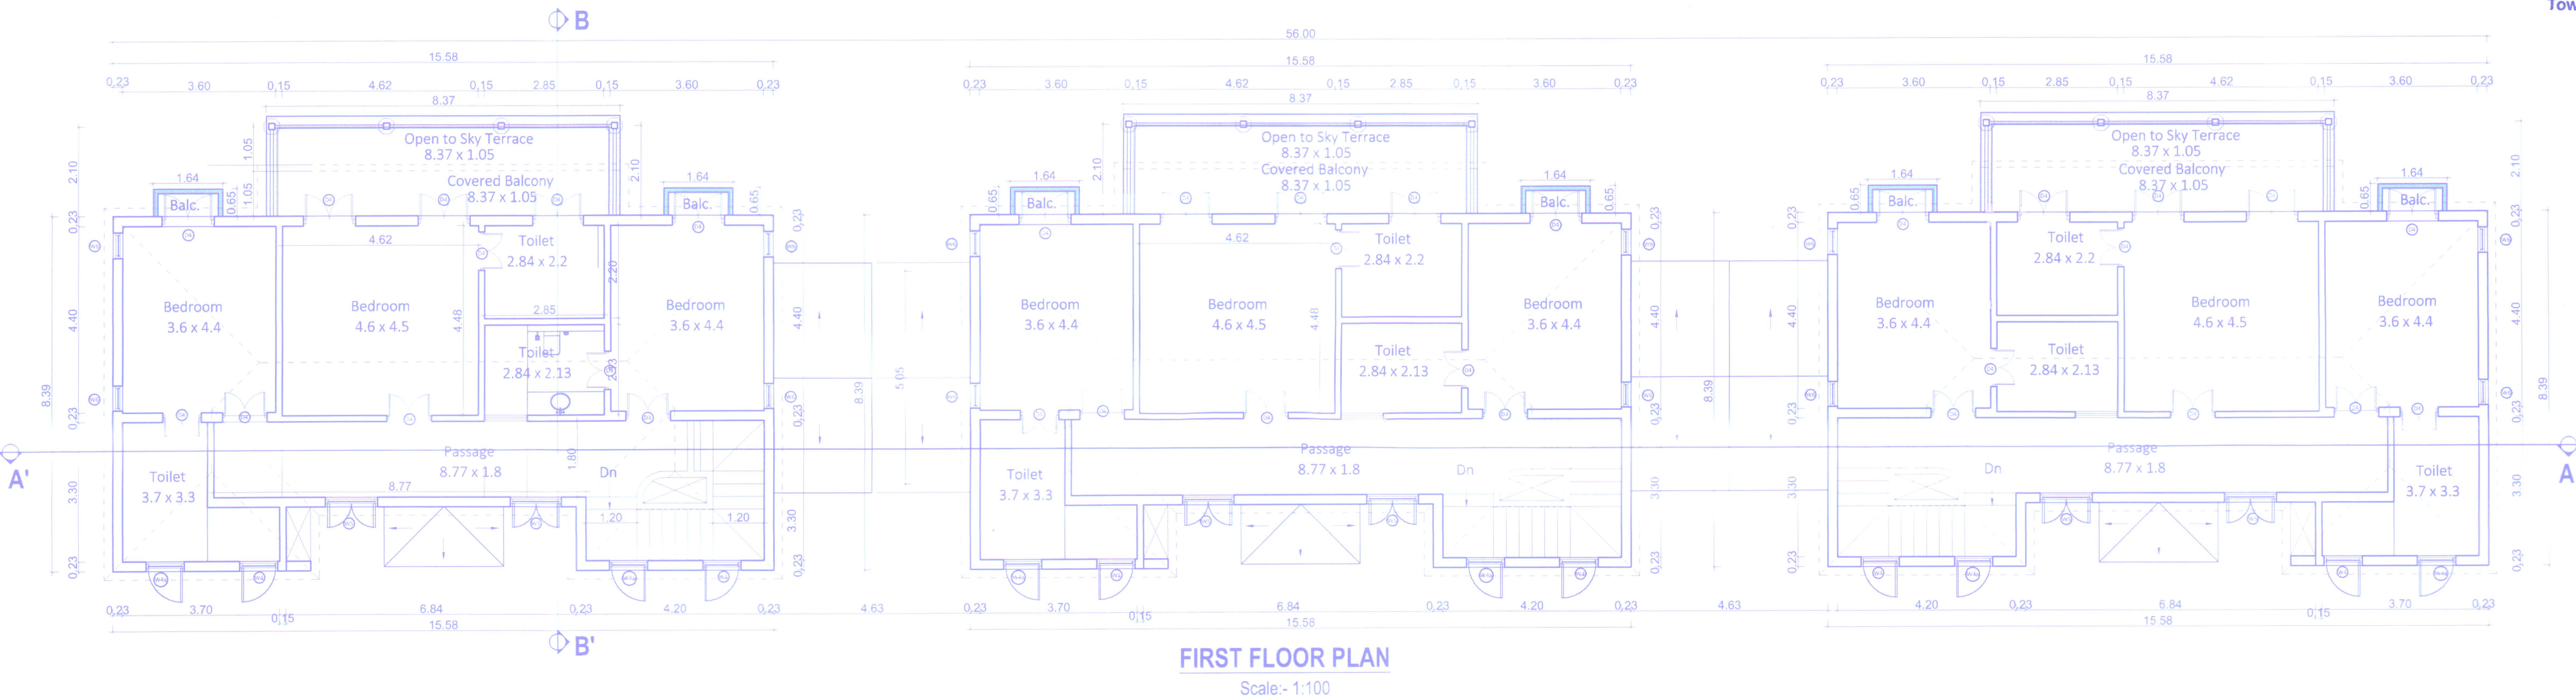

FIRST FLOOR PLAN
Scale:- 1:100

D/W SCHEDULE					
S.NO.	TAG	LOCATION	SILL MM	LINTEL MM	ROUGH OPENING SIZES (MM)
1	DI	FRONT ENTRY	00	2400	1025 X 2050
2	DI	LOUNG AREA	00	2400	1025 X 2050
3	DI	STORE	1250	1800	900 X 2050
4	DI	BEHIND 2.304 TOILET 3	00	2400	1025 X 2050
5	DI	STORE & UTILITY	000	2400	1025 X 2050
6	DI	WIP & TOILET 1	000	2400	1025 X 2050
7	DI	KITCHEN	1050	2400	1025 X 2050
8	DI	BEHIND 1.1	000	2400	1025 X 2050
9	DI	TOILET 2	000	2400	1025 X 2050
10	DI	TOILET 3	000	2400	1025 X 2050
11	DI	WIP FIRST FLOOR 1.1081	000	2400	1025 X 2050
12	DI	BEHIND 4 & 5	000	2400	1025 X 2050

Approved with conditions vide
R. No. 962/22/23/12
Secretary
Village Panchayat Assagao
Bardez - Goa.

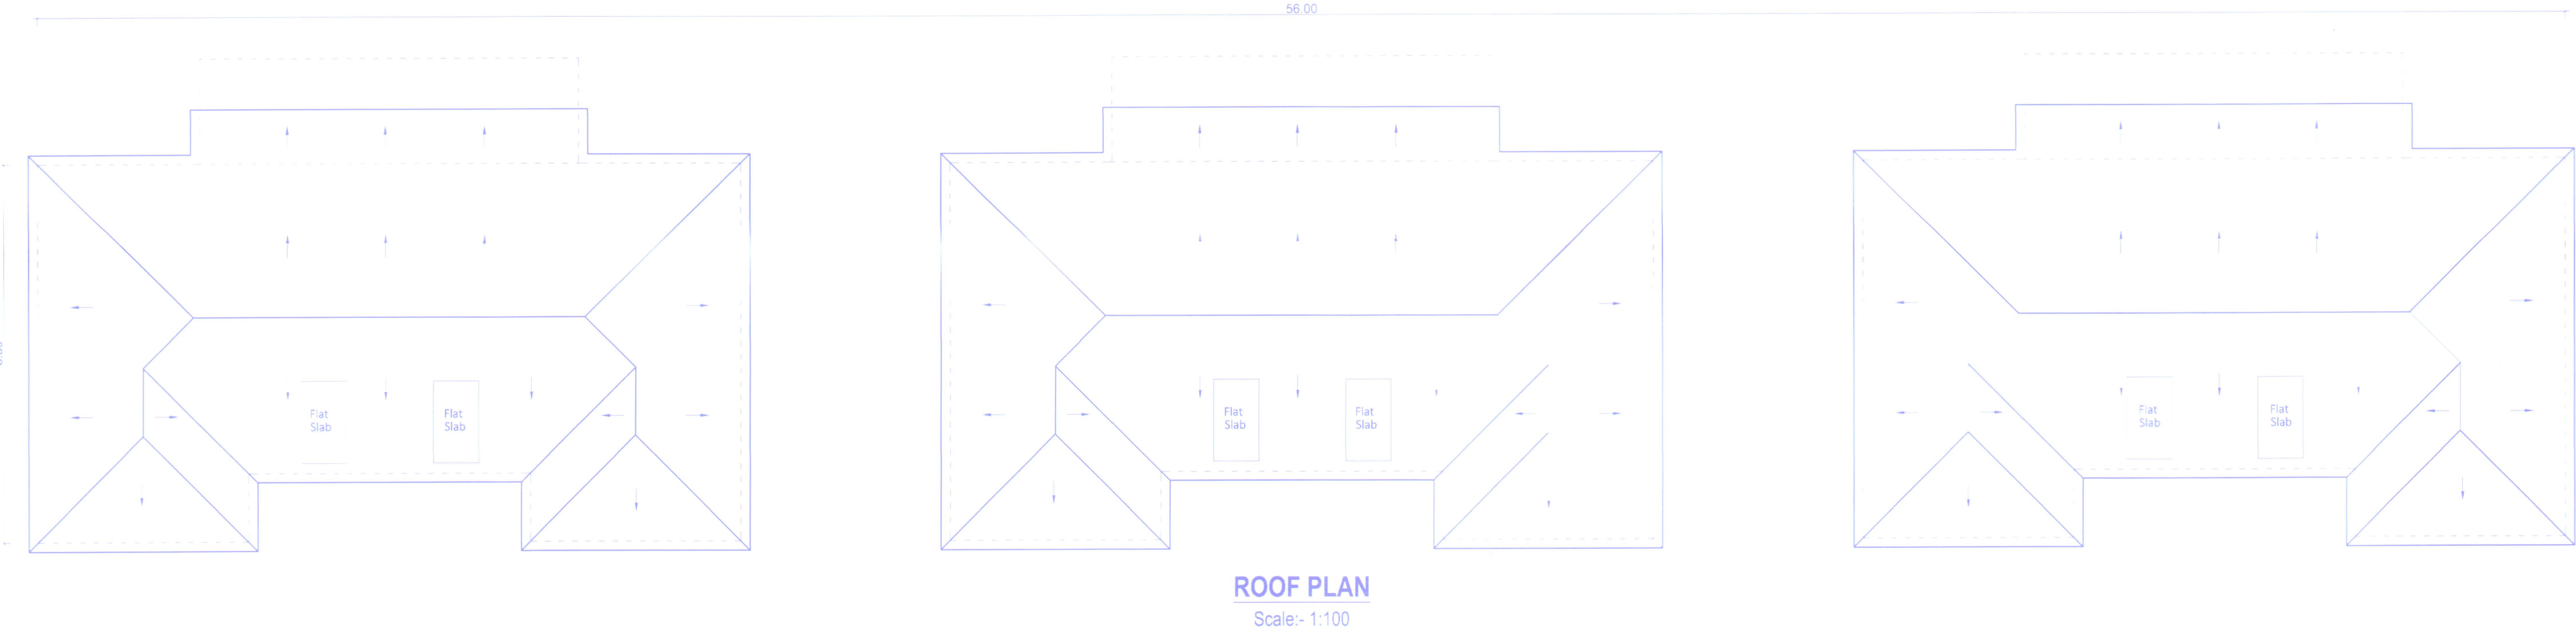

ROOF PLAN
Scale:- 1:100

PROJECT TITLE :	
PROPOSED CONSTRUCTION OF COMPOUND WALL & RESIDENTIAL VILLAS (6 NOS.) ALONGWITH POOL ON PROPERTY BEARING SY. NO. 77/3(PART), PLOT 'B' OF ASSAGAO VILLAGE, BARDEZ TALUKA, GOA.	
FOR- VIANAAR INFRA LLP	
SUBMISSION DRAWING	SHEET NO. 2
OWNER'S SIGN	CONSULTANT SIGN
	PARESH GATTONDE BE(CIVIL) & EITV CHARTERED ENGINEER T.C.P. Reg. No. 18/0057/2010