


Please check order no. TPM/28795/Deussa/
 10/11/2017 dated 07-12-16
 regarding the plans

Town Planner
 Town & Country Planning Dept.
 South Goa Dist. Office, Margao-Goa.

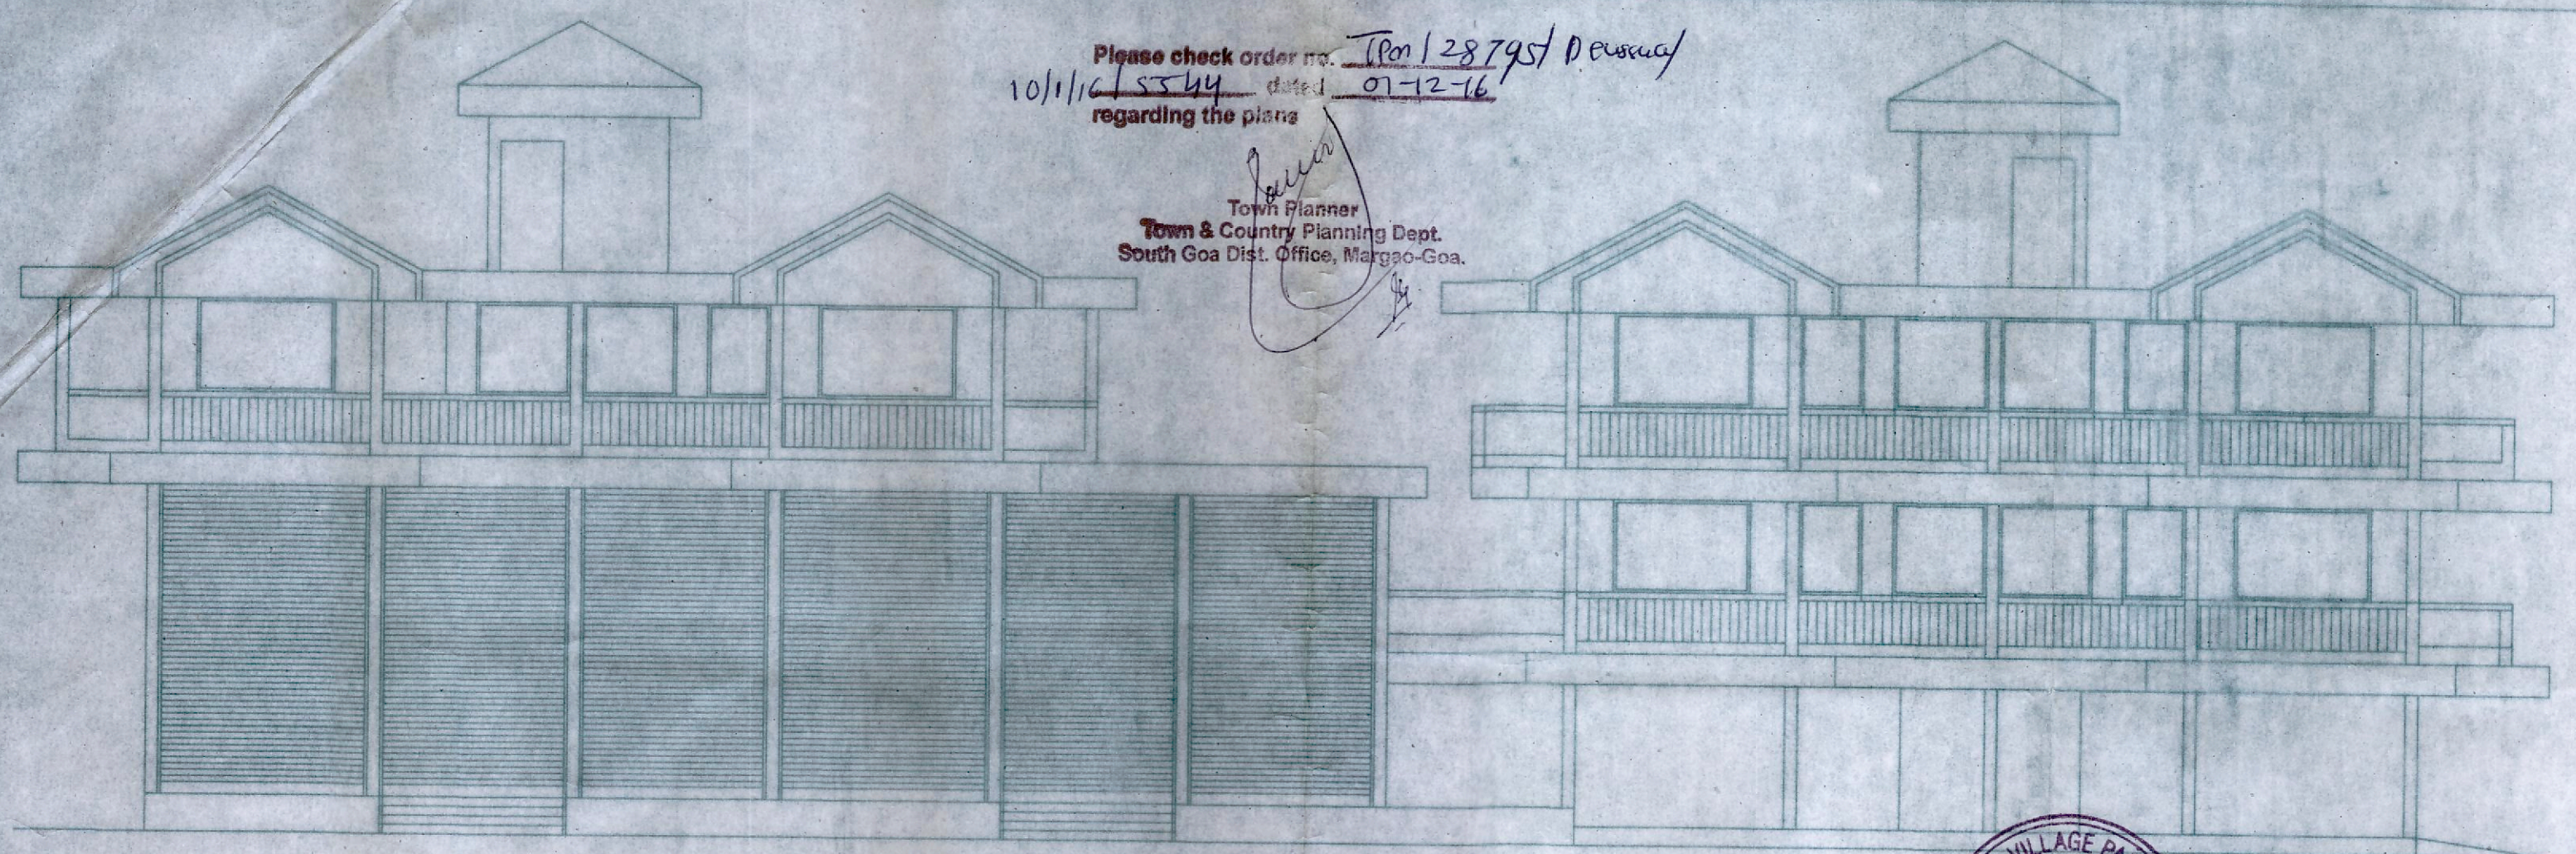


FRONT ELEVATION

SCALE 1:100

SECRETARY
 CHANDRANATH PANCHAYAT
 VILLAGE PANCHAYAT
 SALCETE




Approved by this Panchayat vide
 Resolution No. DDPS/3/11 dated 11/05/2017
 subject to the strict compliance of the
 condition cited in its Construction
 Licence No. VP/CD/L. No.19/2017-18/478
 dated 01/06/2017

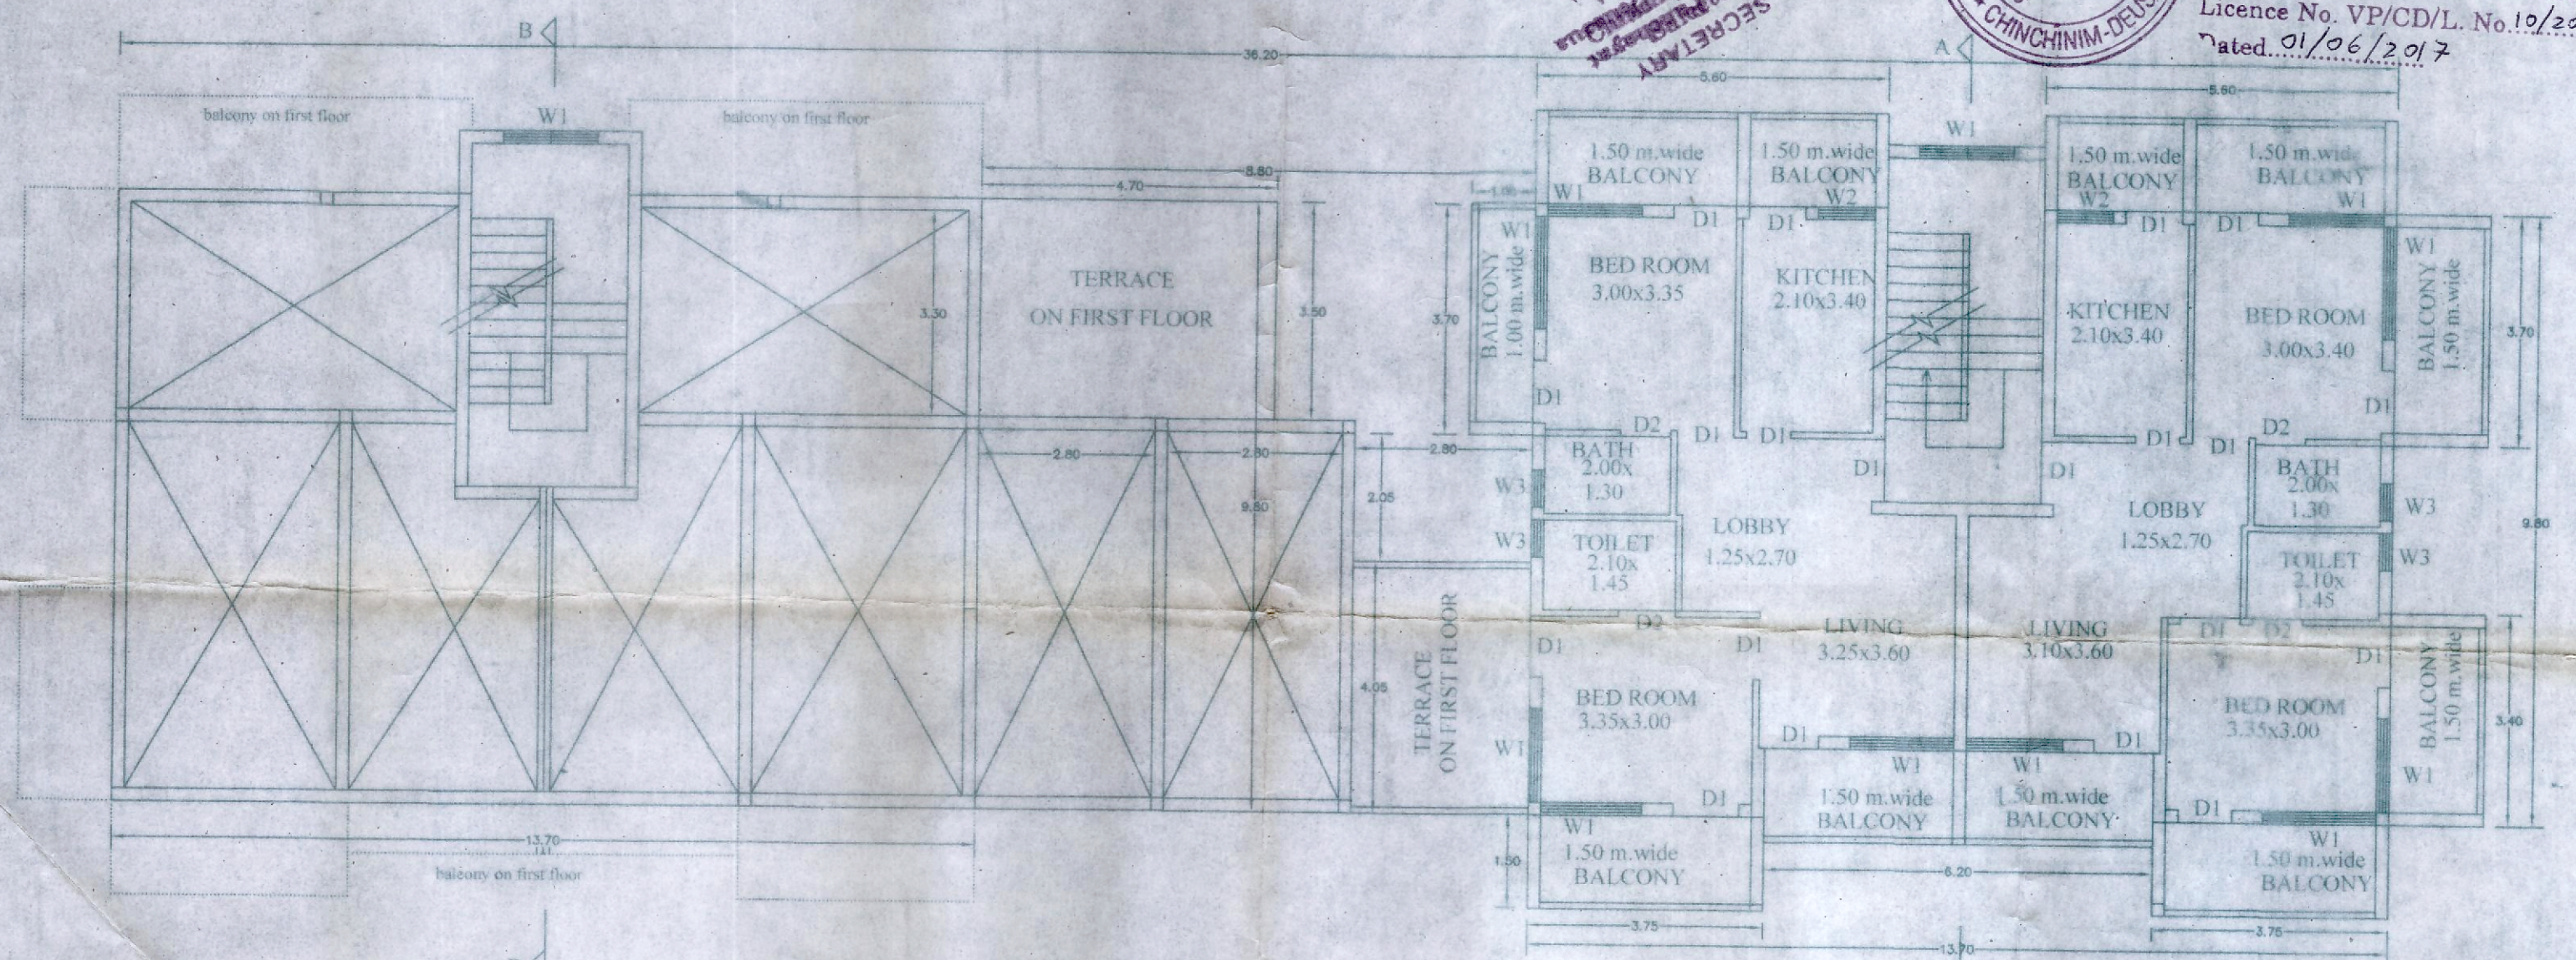

UPPER FLOOR PLAN

AREA : 115.20 sq m SCALE 1:100

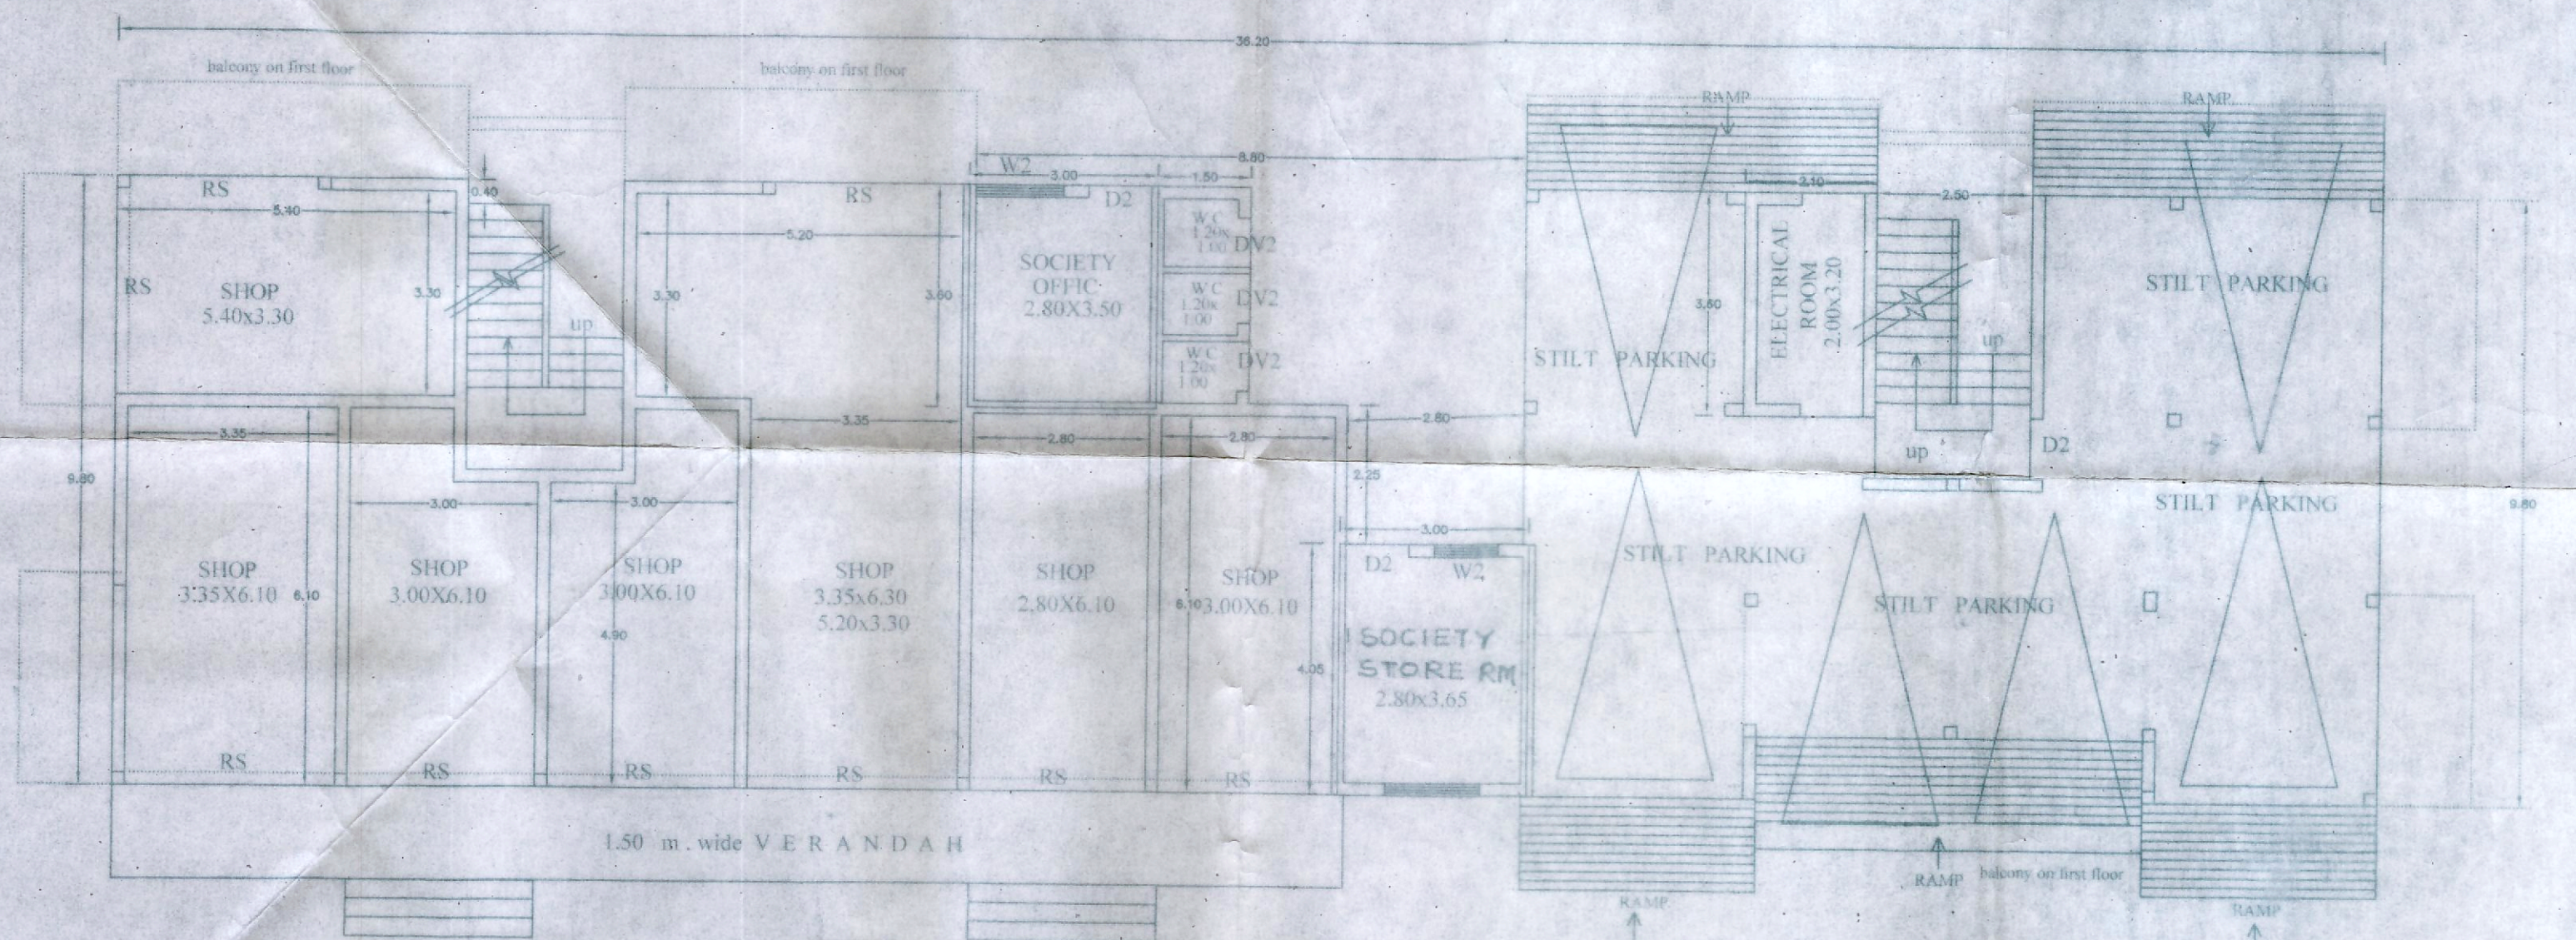

GROUND FLOOR PLAN

SCALE 1:100

M/s. L & T CONSORTIUM

PARTNER

(REVISED DRAWING)
 PROPOSED RESIDENTIAL BUILDING ON PLOT BEARING SURVEY No10/1
 AT DEUSSA VILLAGE IN SALCETE TALUKA FOR L & T CONSORTIUM

Nitin G. Babshet
 B.E.(CIVIL)
 T.C.P. Reg.No: ER/0045/2011