


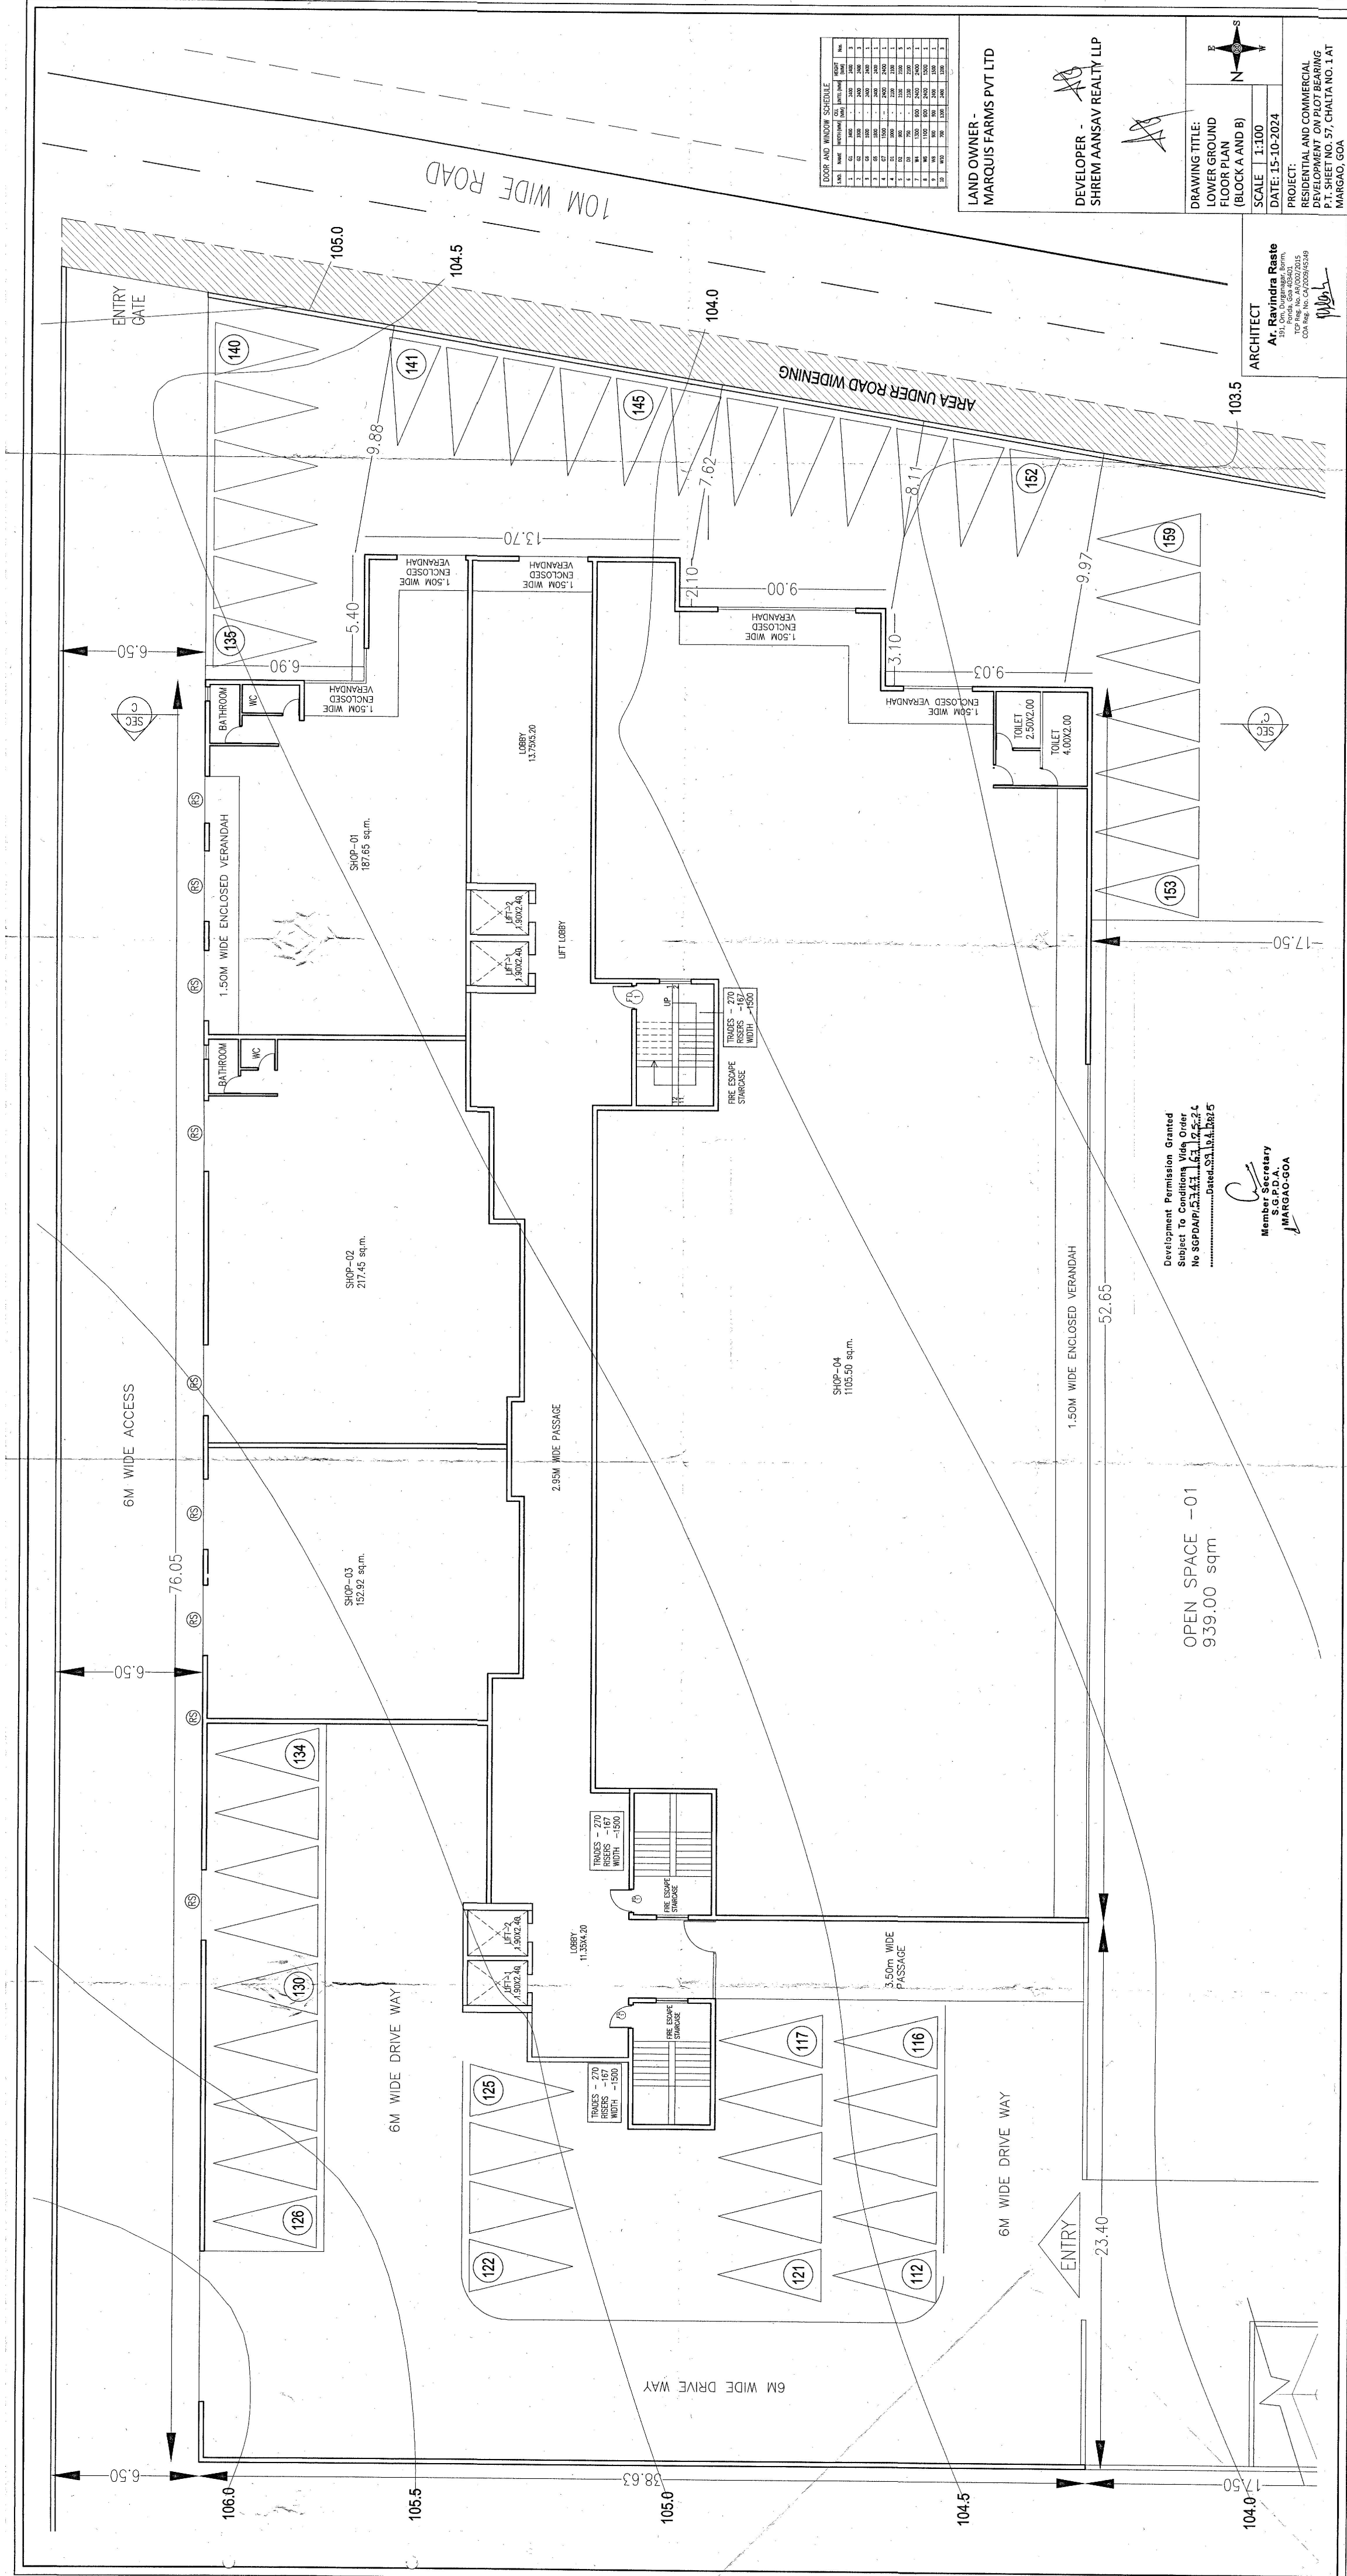

LAND OWNER - MARQUIS FARMS PVT LTD

DEVELOPER - SHREM AANSAY REALTY LLP

ARCHITECT - Ar. Ravindra Raste

DATE: 15-10-2024

SCALE: 1:100

DRAWING TITLE: LOWER GROUND FLOOR PLAN (BLOCK A AND B)

PROJECT: RESIDENTIAL AND COMMERCIAL DEVELOPMENT ON PLOT BEARING P.T. SHEET NO. 57, CHALTA NO. 1 AT MARGAO, GOA

Development Permission Granted
Subject to Condition Via Order
No SGP/DP/2024/1111/12/24

Member Secretary
S.G.F.D.A.
MARGAO, GOA