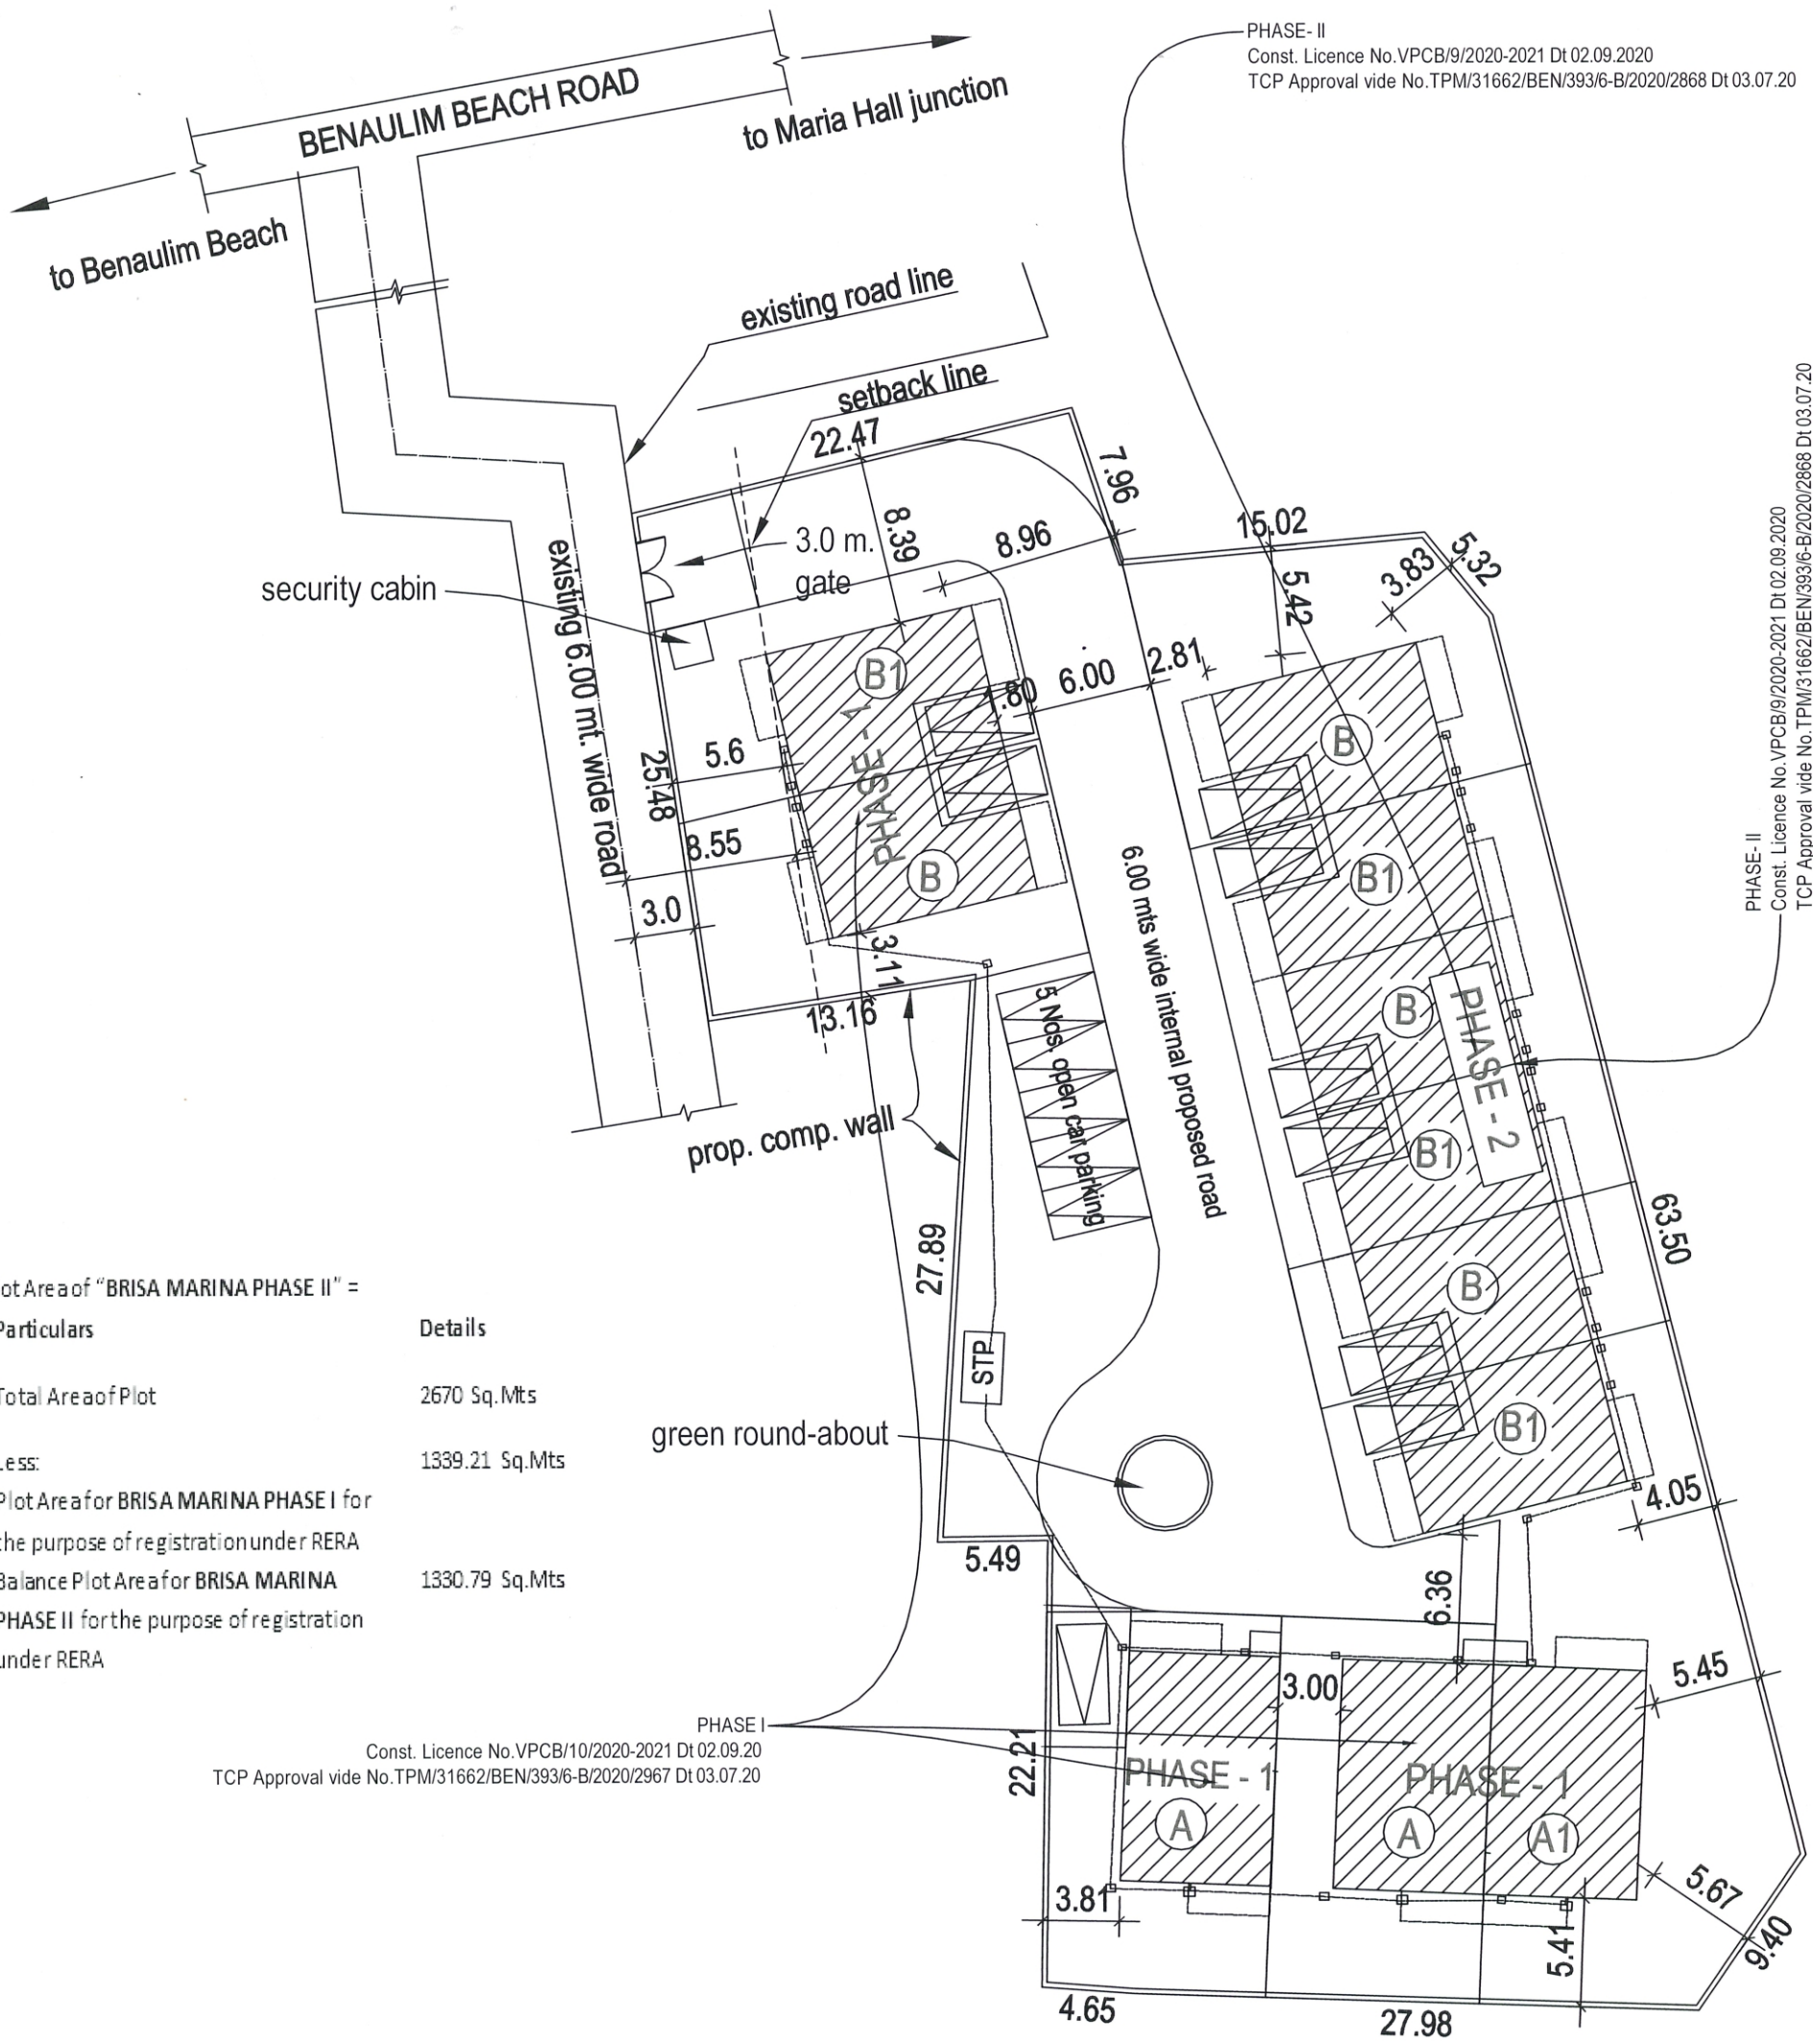




Plot Area of "BRISA MARINA PHASE II" =	
Particulars	Details
Total Area of Plot	2670 Sq.Mts
Less:	1339.21 Sq.Mts
Plot Area for BRISA MARINA PHASE I for the purpose of registration under RERA	
Balance Plot Area for BRISA MARINA PHASE II for the purpose of registration under RERA	1330.79 Sq.Mts

PHASE I
Const. Licence No.VPCB/10/2020-2021 Dt 02.09.20
TCP Approval vide No.TPM/31662/BEN/393/6-B/2020/2967 Dt 03.07.20

PHASE- II
Const. Licence No.VPCB/9/2020-2021 Dt 02.09.2020
TCP Approval vide No.TPM/31662/BEN/393/6-B/2020/2868 Dt 03.07.20

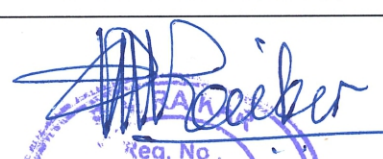
PHASE- II
Const. Licence No.VPCB/9/2020-2021 Dt 02.09.2020
TCP Approval vide No.TPM/31662/BEN/393/6-B/2020/2868 Dt 03.07.20

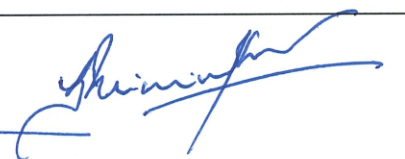
NOTE : This drawing is only for the registration of Project BRISA MARINA Phase II in property bearing Survey No. 393/6-B at Benaulim Salcete Goa, under RERA Goa.



SITE PLAN

PROPOSED PROJECT NAMED 'BRISA MARINA PHASE II' CONSISTING OF VILLAS & COMPOUND WALL IN PROPERTY BEARING SURVEY NO. 393/6-B AT BENAULIM SALCETE GOA FOR MR. SHRINIVAS THORWAT.

SIGNATURE OF ARCHITECT (Seal & Sign)

Reg. No. P.V. RAIKAR (B.Arch.)
Reg. Nos.: AR/0048/2011 (TCP); GA/89/12760 (COA)
GOA ARCHITECT

SIGNATURE OF APPLICANT (Seal & Sign)


SCALE: 1:250

DATE: 16/11/2020