



APPROVED FOR DEVELOPMENT PERMISSION
 Regd. Draw No. MDA/19/2024/1165
 Date: 22/10/2024
 MEMBER SECRETARY


DOOR & WINDOW SCHEDULE					
DOOR			WINDOW		
D1	1.00 X 2.20		W	2.00 X 1.20	
D3	0.90 X 2.20		W1	1.50 X 1.20	
D4	0.75 X 2.20		W2	1.20 X 1.20	
FD1	3.20 X 2.20		W3	0.90 X 1.50	
FD2	3.00 X 2.20		W4	1.00 X 1.50	
			V	0.60 X 0.60	

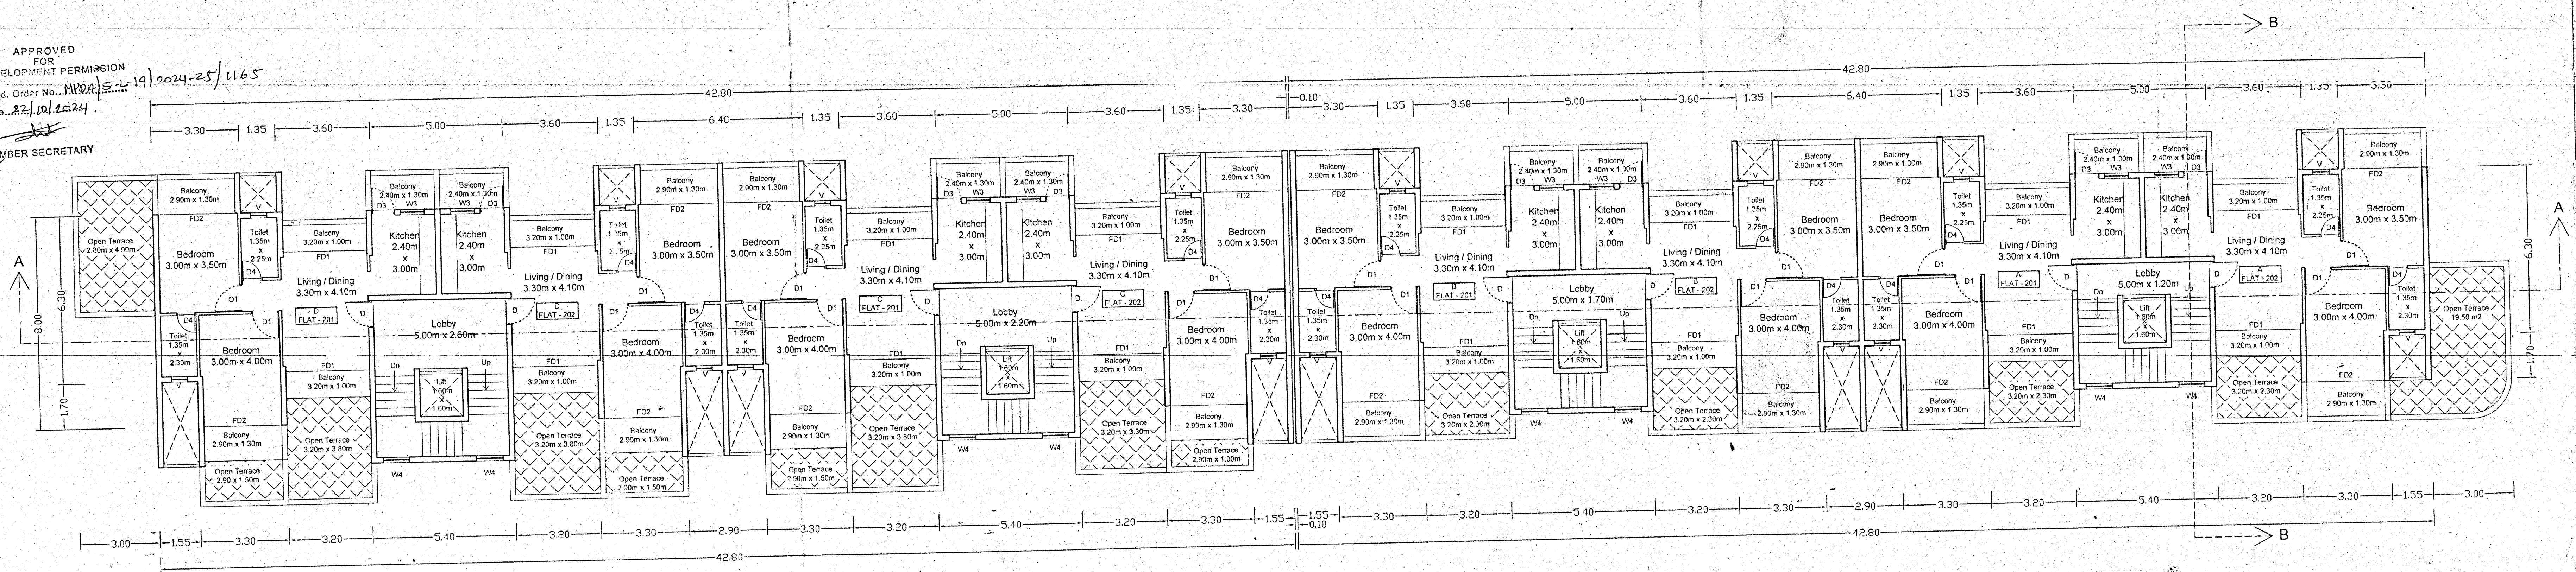

SECOND FLOOR PLAN SCALE 1:100

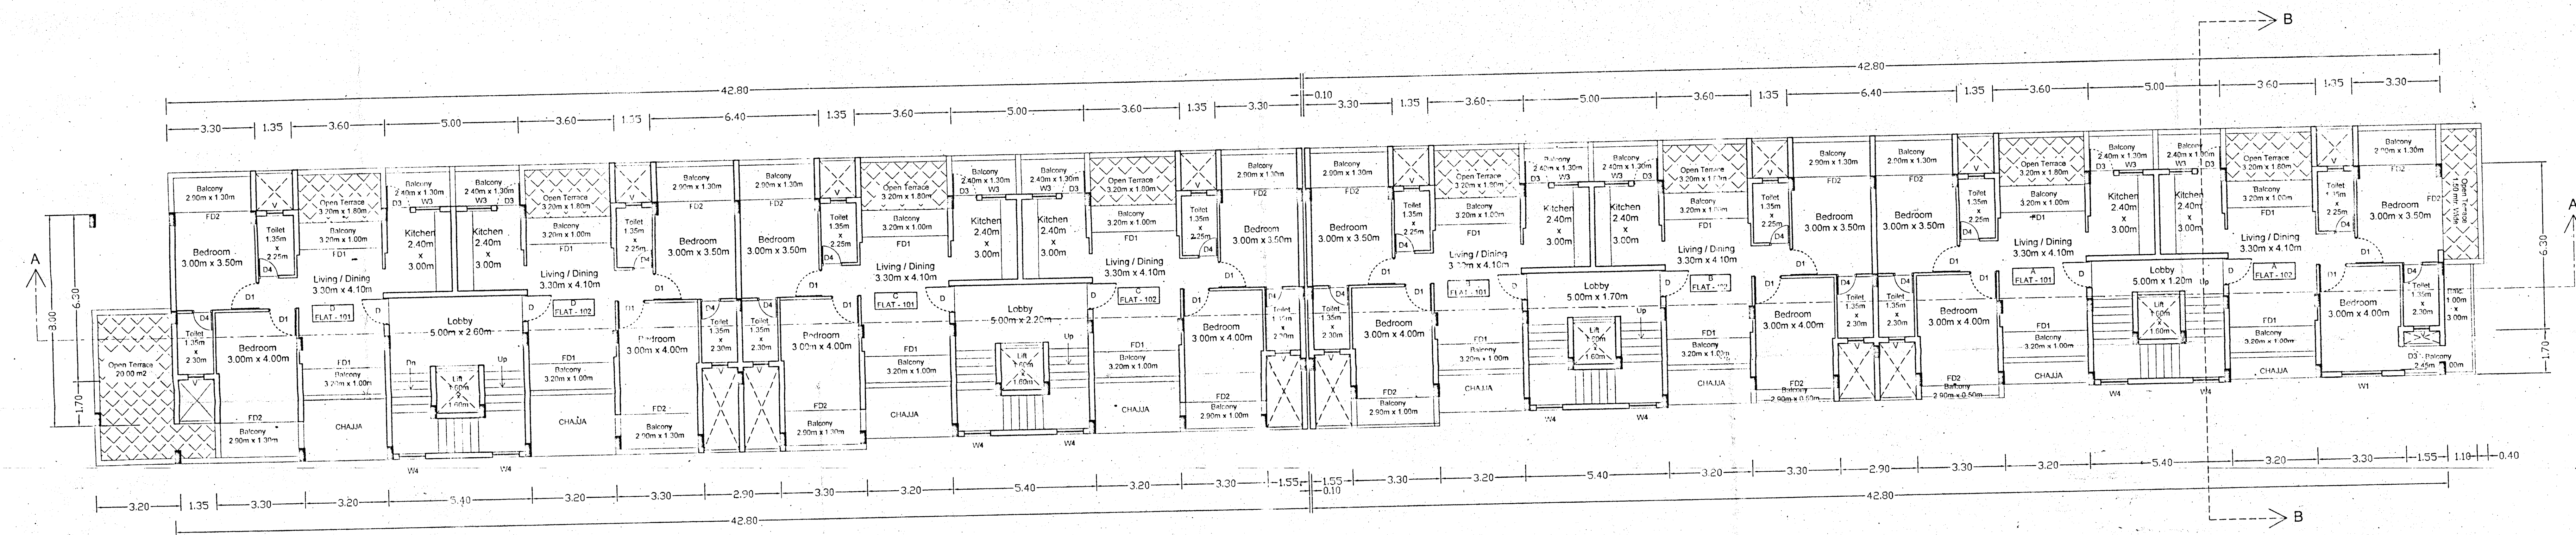

FIRST FLOOR PLAN SCALE 1:100

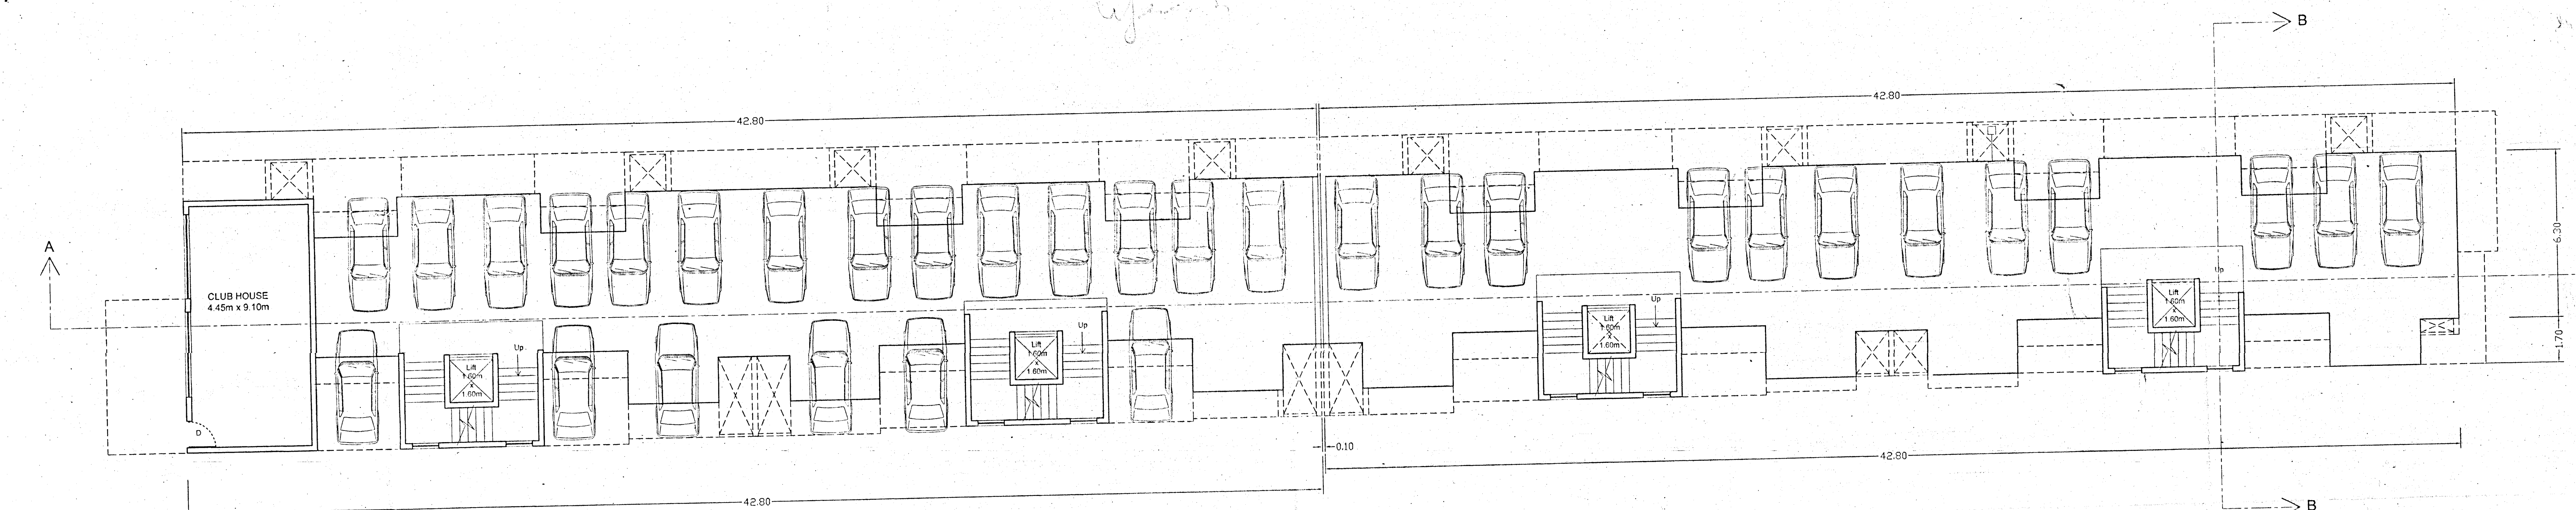

STILT LEVEL PLAN SCALE 1:100

Approved proposed construction
 Sub-Division Public Licence
 No. V.P. CH/1/1004/2014/25/1882-82-2 04/11/2024
 Residing
 7/12/2024
 Mordugao Taluka
 04/11/2024
 Secretary
 V.P. CHICALIM

03		
02		
01		
NO	REVISIONS	DATE : SIGNED :
ARCHITECT'S SIGN 		
ARCHITECT VAIBHAV SAWANT ARCHITECT CAY/24592 COA REGISTRATION		
OWNER (P.O.A) 		
KAPIL BETGIRI (P.O.A)		
SHEET TITLE : SUBMISSION DRAWING		
DEALT BY :	SCALE :	DRG. NO :
SUDESH	1:100	SHEET NO. 2 OF 4
CHECKED BY :	DATE :	REVISION
VAIBHAV	07/07/2021	
PROJECT : PROPOSED RESIDENTIAL BUILDING AND COMPOUND WALL ON PROPERTY BEARING S.NO:116 / S AND S.NO:116 / 6 (AMALGAMATED) FOR MR. ASHLEY JOSEPH LEWIS O'BRIEN alias ASHLEY JOSEPH LEWIS, Through P.O.A - MR. KAPIL M. BETGIRI AT CHICALIM VILLAGE, MORMUGAO TALUKA, GOA		