


Introducing our new project

ShivNeera villa's

S A L K A R

CONSTRUCTIONS

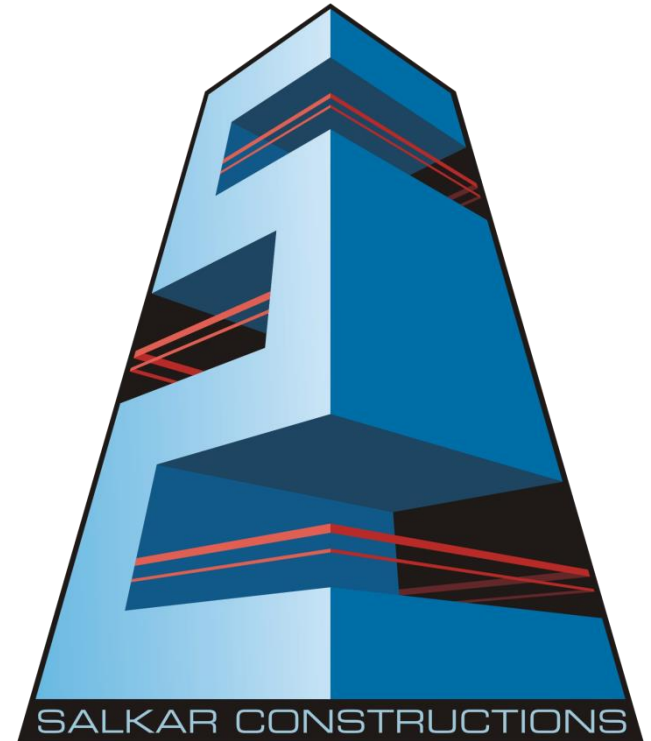

Get in touch

M/s. Salkar Constructions
Mapusa Bicholim Main Road,
Sastiwada, Bordem, Bicholim-Goa 403504

Phone: +91-9850462374 / +91-9822123104 / 0832-2360175



E-mail: salkarconstructions1@gmail.com


Architect & Structural Engineer

Ar. Sandesh K.P. Chodankar
Neevh Consultant's


Address: T8, Block A-1, Jairam
Complex, Neugi Nagar, Panjim-Goa
403001

Phone: 0832-2436199



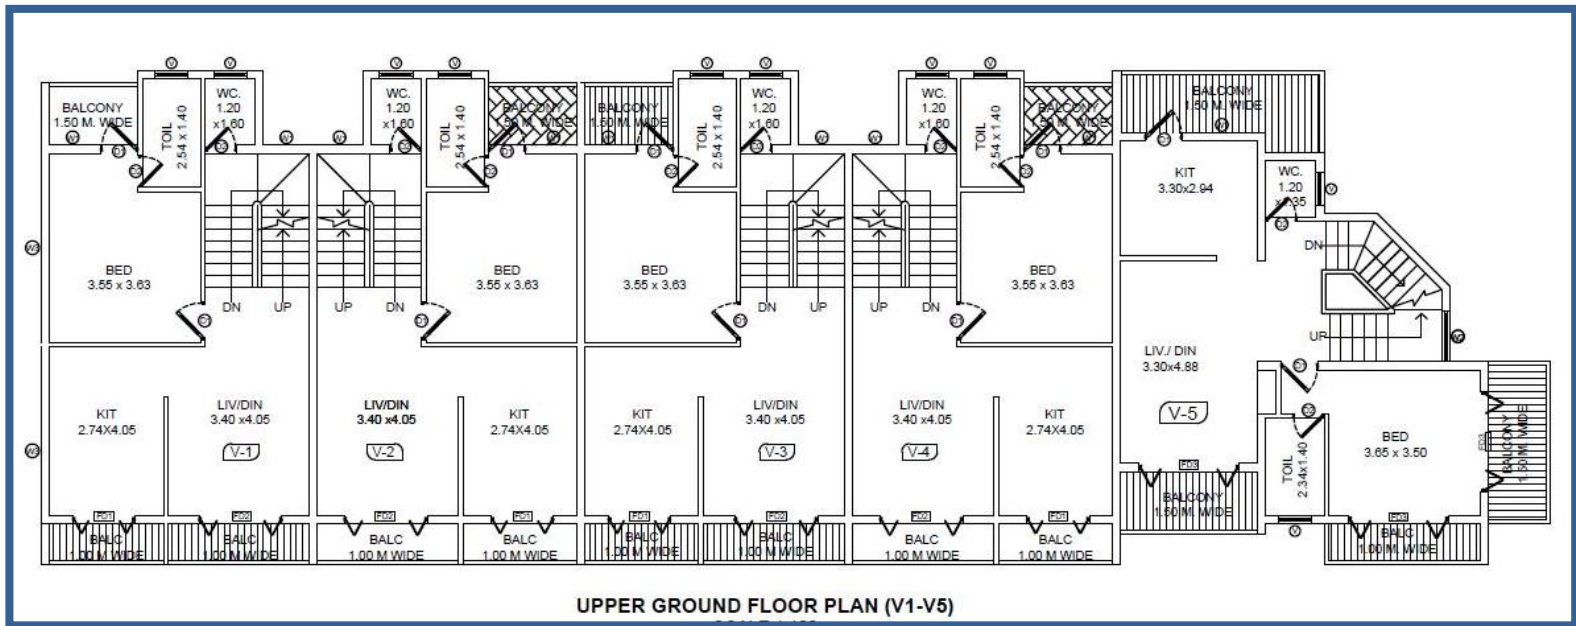
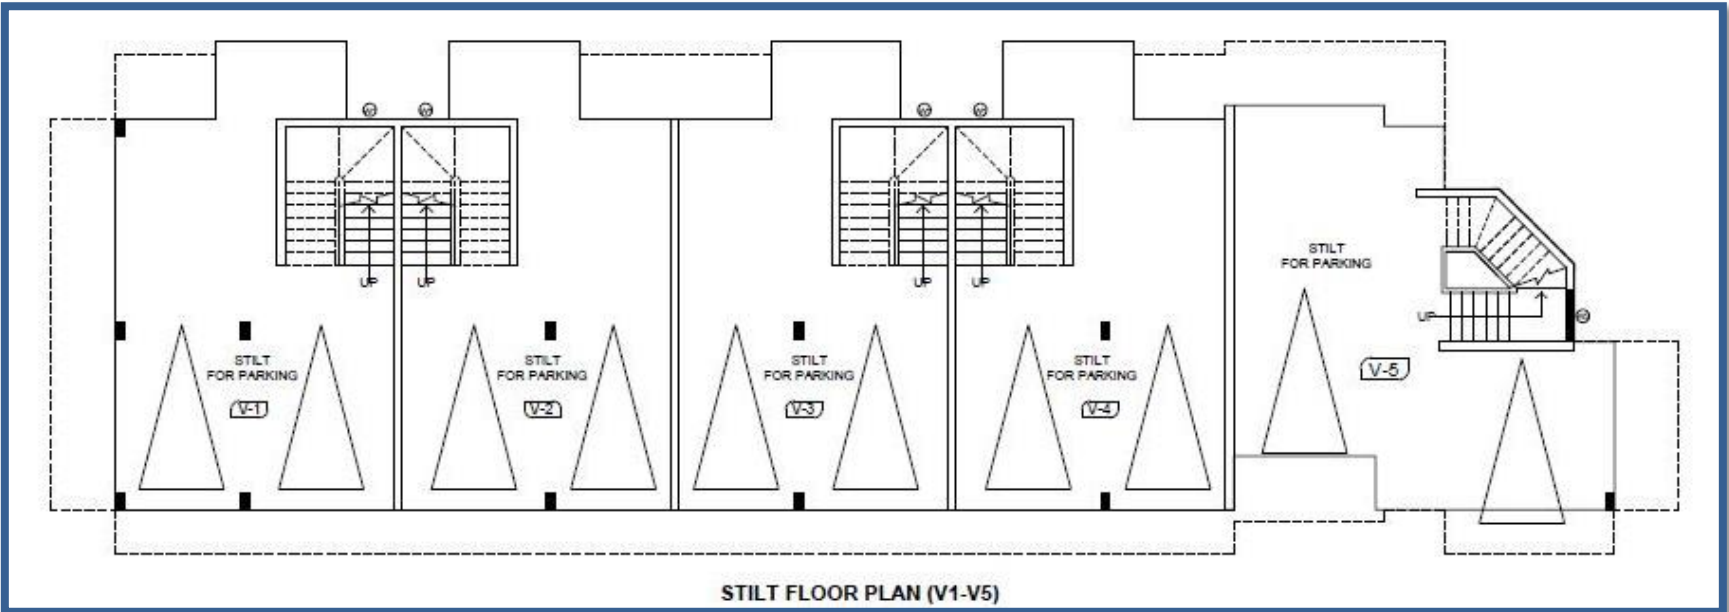


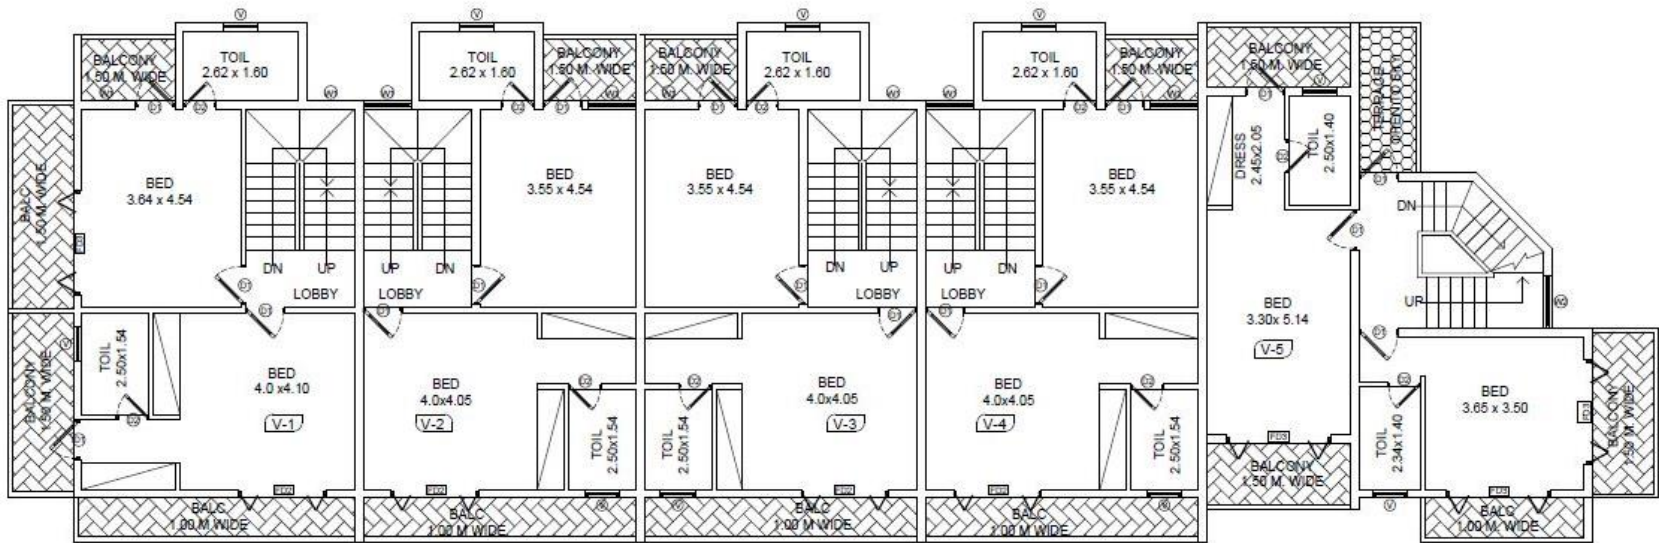

FIRST FLOOR PLAN (V1-V5)
SCALE 1:100

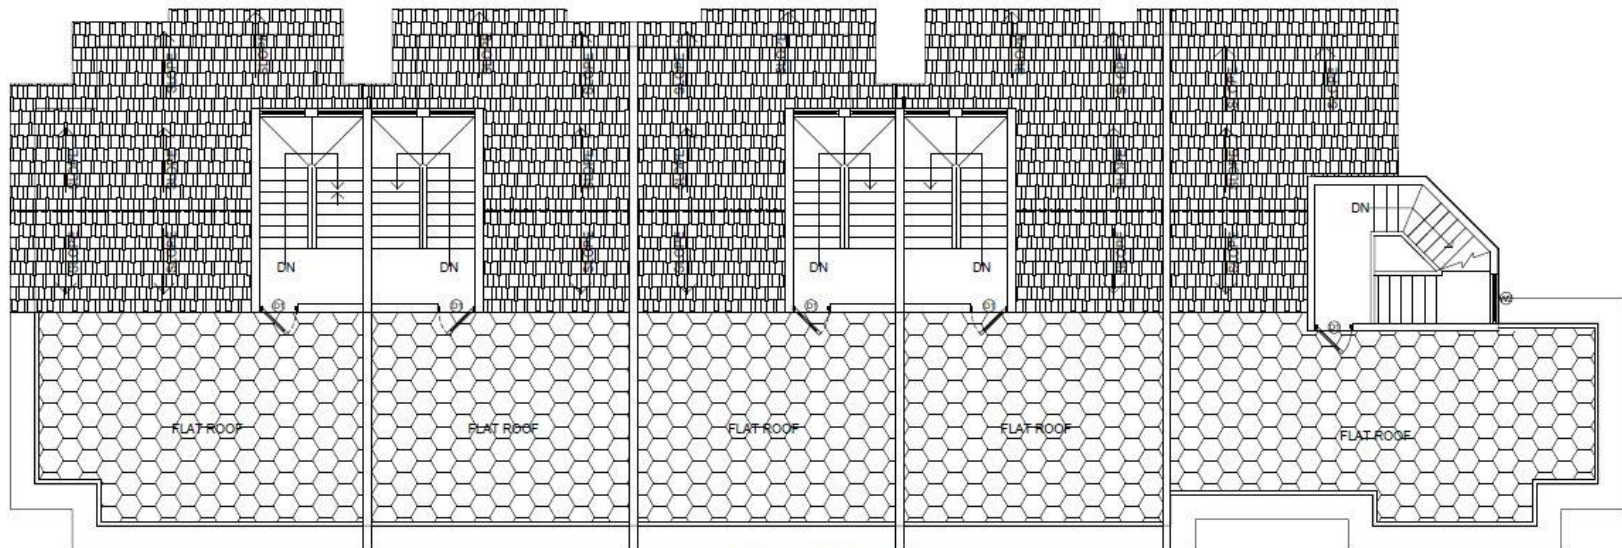

ROOF PLAN (V1-V5)
SCALE 1:100

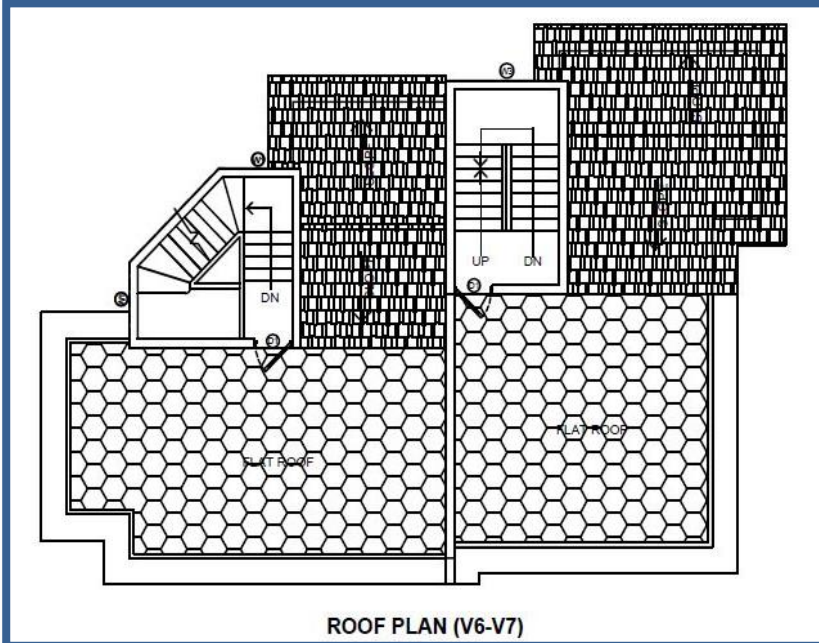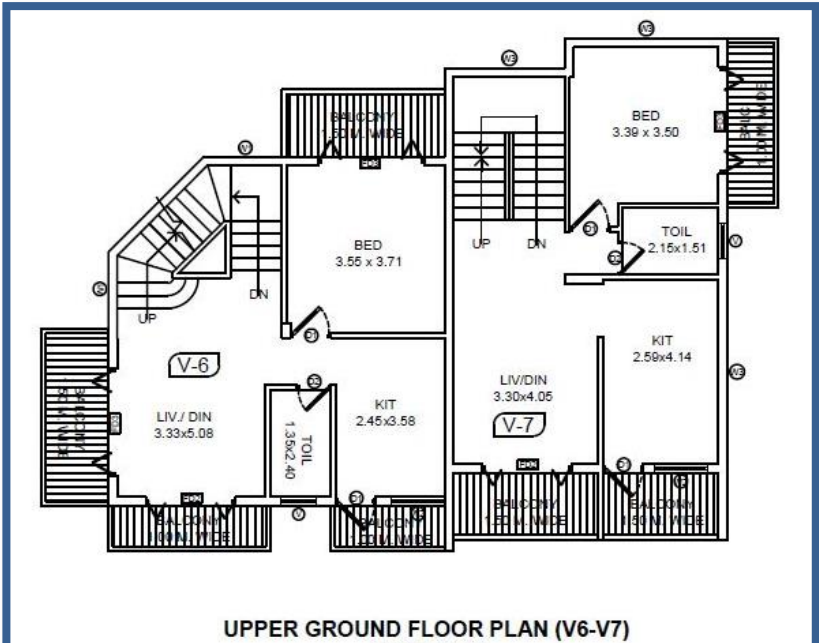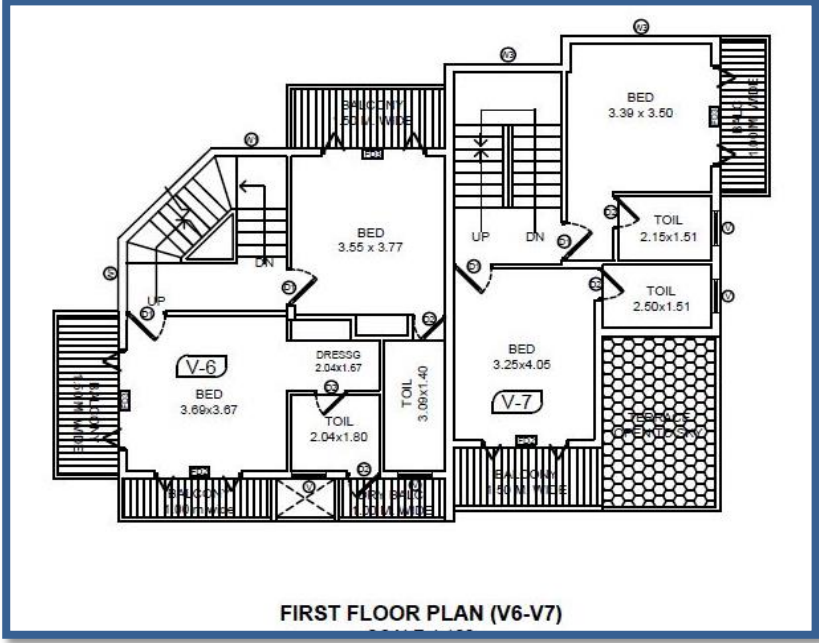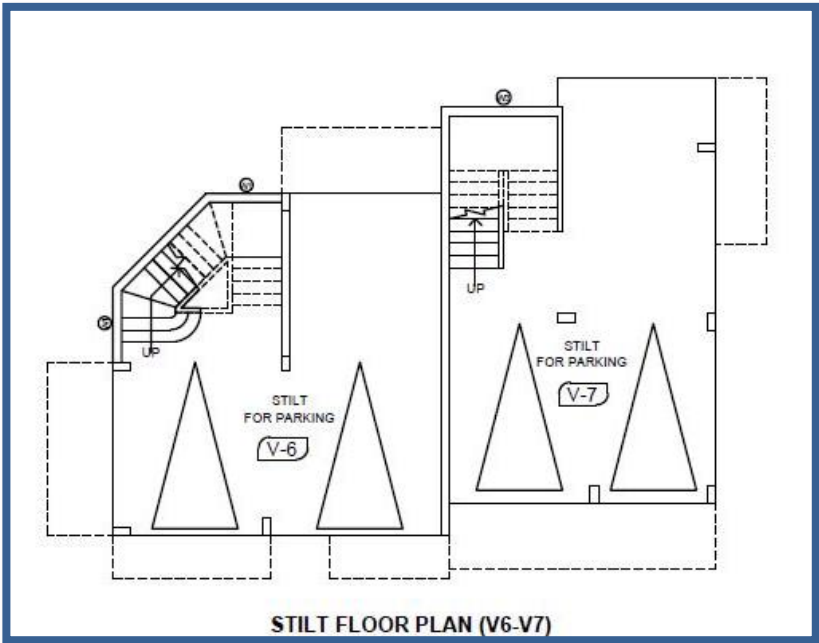

Area Statement

SUPER BUILD UP AREA V-1 TO V-7						
VILLA NO.	STILTS	GROUND	FIRST	ROOF	TERRACE	TOTAL
V-1	65.04	75.09	88.74	13.83	40.04	230.20
V-2	64.13	73.93	73.93	13.83	33.28	210.40
V-3	64.13	73.93	73.93	13.83	33.28	210.40
V-4	64.13	73.93	73.93	13.83	33.28	210.40
V-5	66.83	89.95	89.95	15.88	45.97	252.18
V-6	57.91	75.77	75.77	14.37	42.57	216.15
V-7	59.52	73.12	61.95	14.07	36.06	196.93