



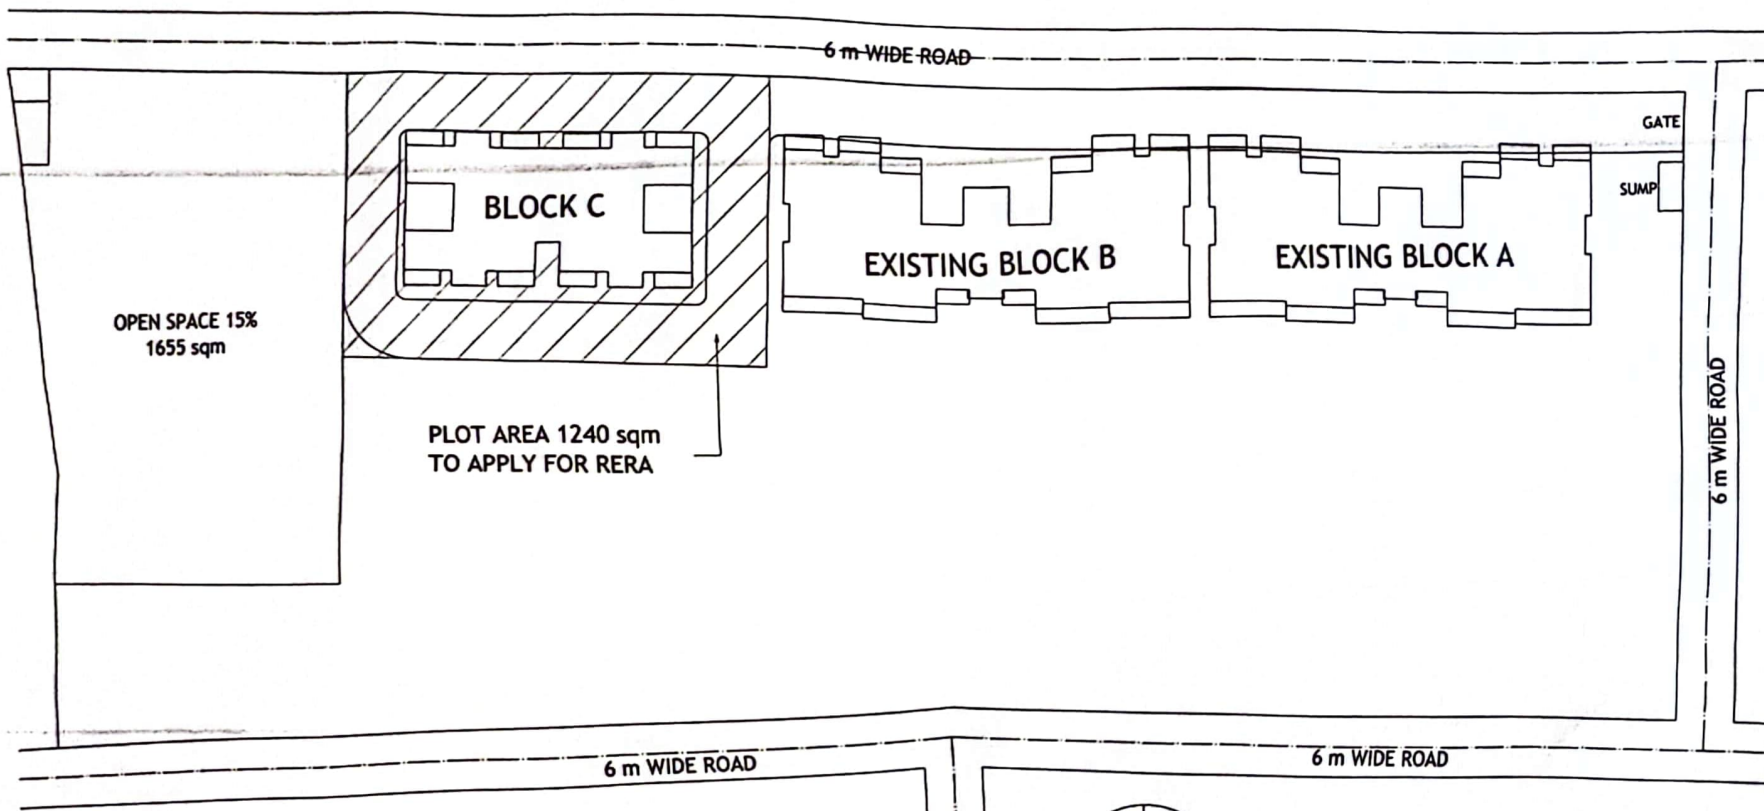

SITE PLAN
SCALE 1:500

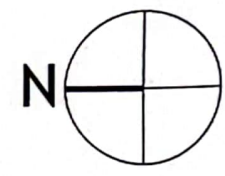

Mandar Karmarkar
MANDAR KARMARKAR
ARCHITECT CA 90/13044
9/422 KAMAT ROYALE
CARANZALEM
GOA 403002

PROJECT: PROPOSED PLAN FOR BLOCK C FOR EXISTING RESIDENTIAL PROJECT IN AMALGAMATED PLOTS IN SURVEY NO 20/1H (PART) & SURVEY NO 20/G (PART) IN PLOT NO 9 & 10 AT VILLAGE BANGUINIM, TALUKA TISWADI, GOA	
OWNER: MR ABDUL SATYAR CHOWHAN MR KAFIL AHMED CHOWHAN	
DRN BY: MK	DRG:
DRG NO: HD02	SITE PLAN
JOB NO PR2019/101	SCALE 1:500
DATED: 28.02.2024	
ARCHITECT'S SIGNATURE <i>Mandar Karmarkar</i>	OWNER'S SIGNATURE K.A. Chowhan
ARCHITECT: MANDAR KARMARKAR CA/90/13044 9/422, KAMAT ROYALE CHSL CARANZALEM, PANJIM, GOA 403002 MOBILE +91 92241 04916 EMAIL: mandar.karmarkar@gmail.com	