


Municipal Engineer
Mergo Municipal Council

Member Secretary

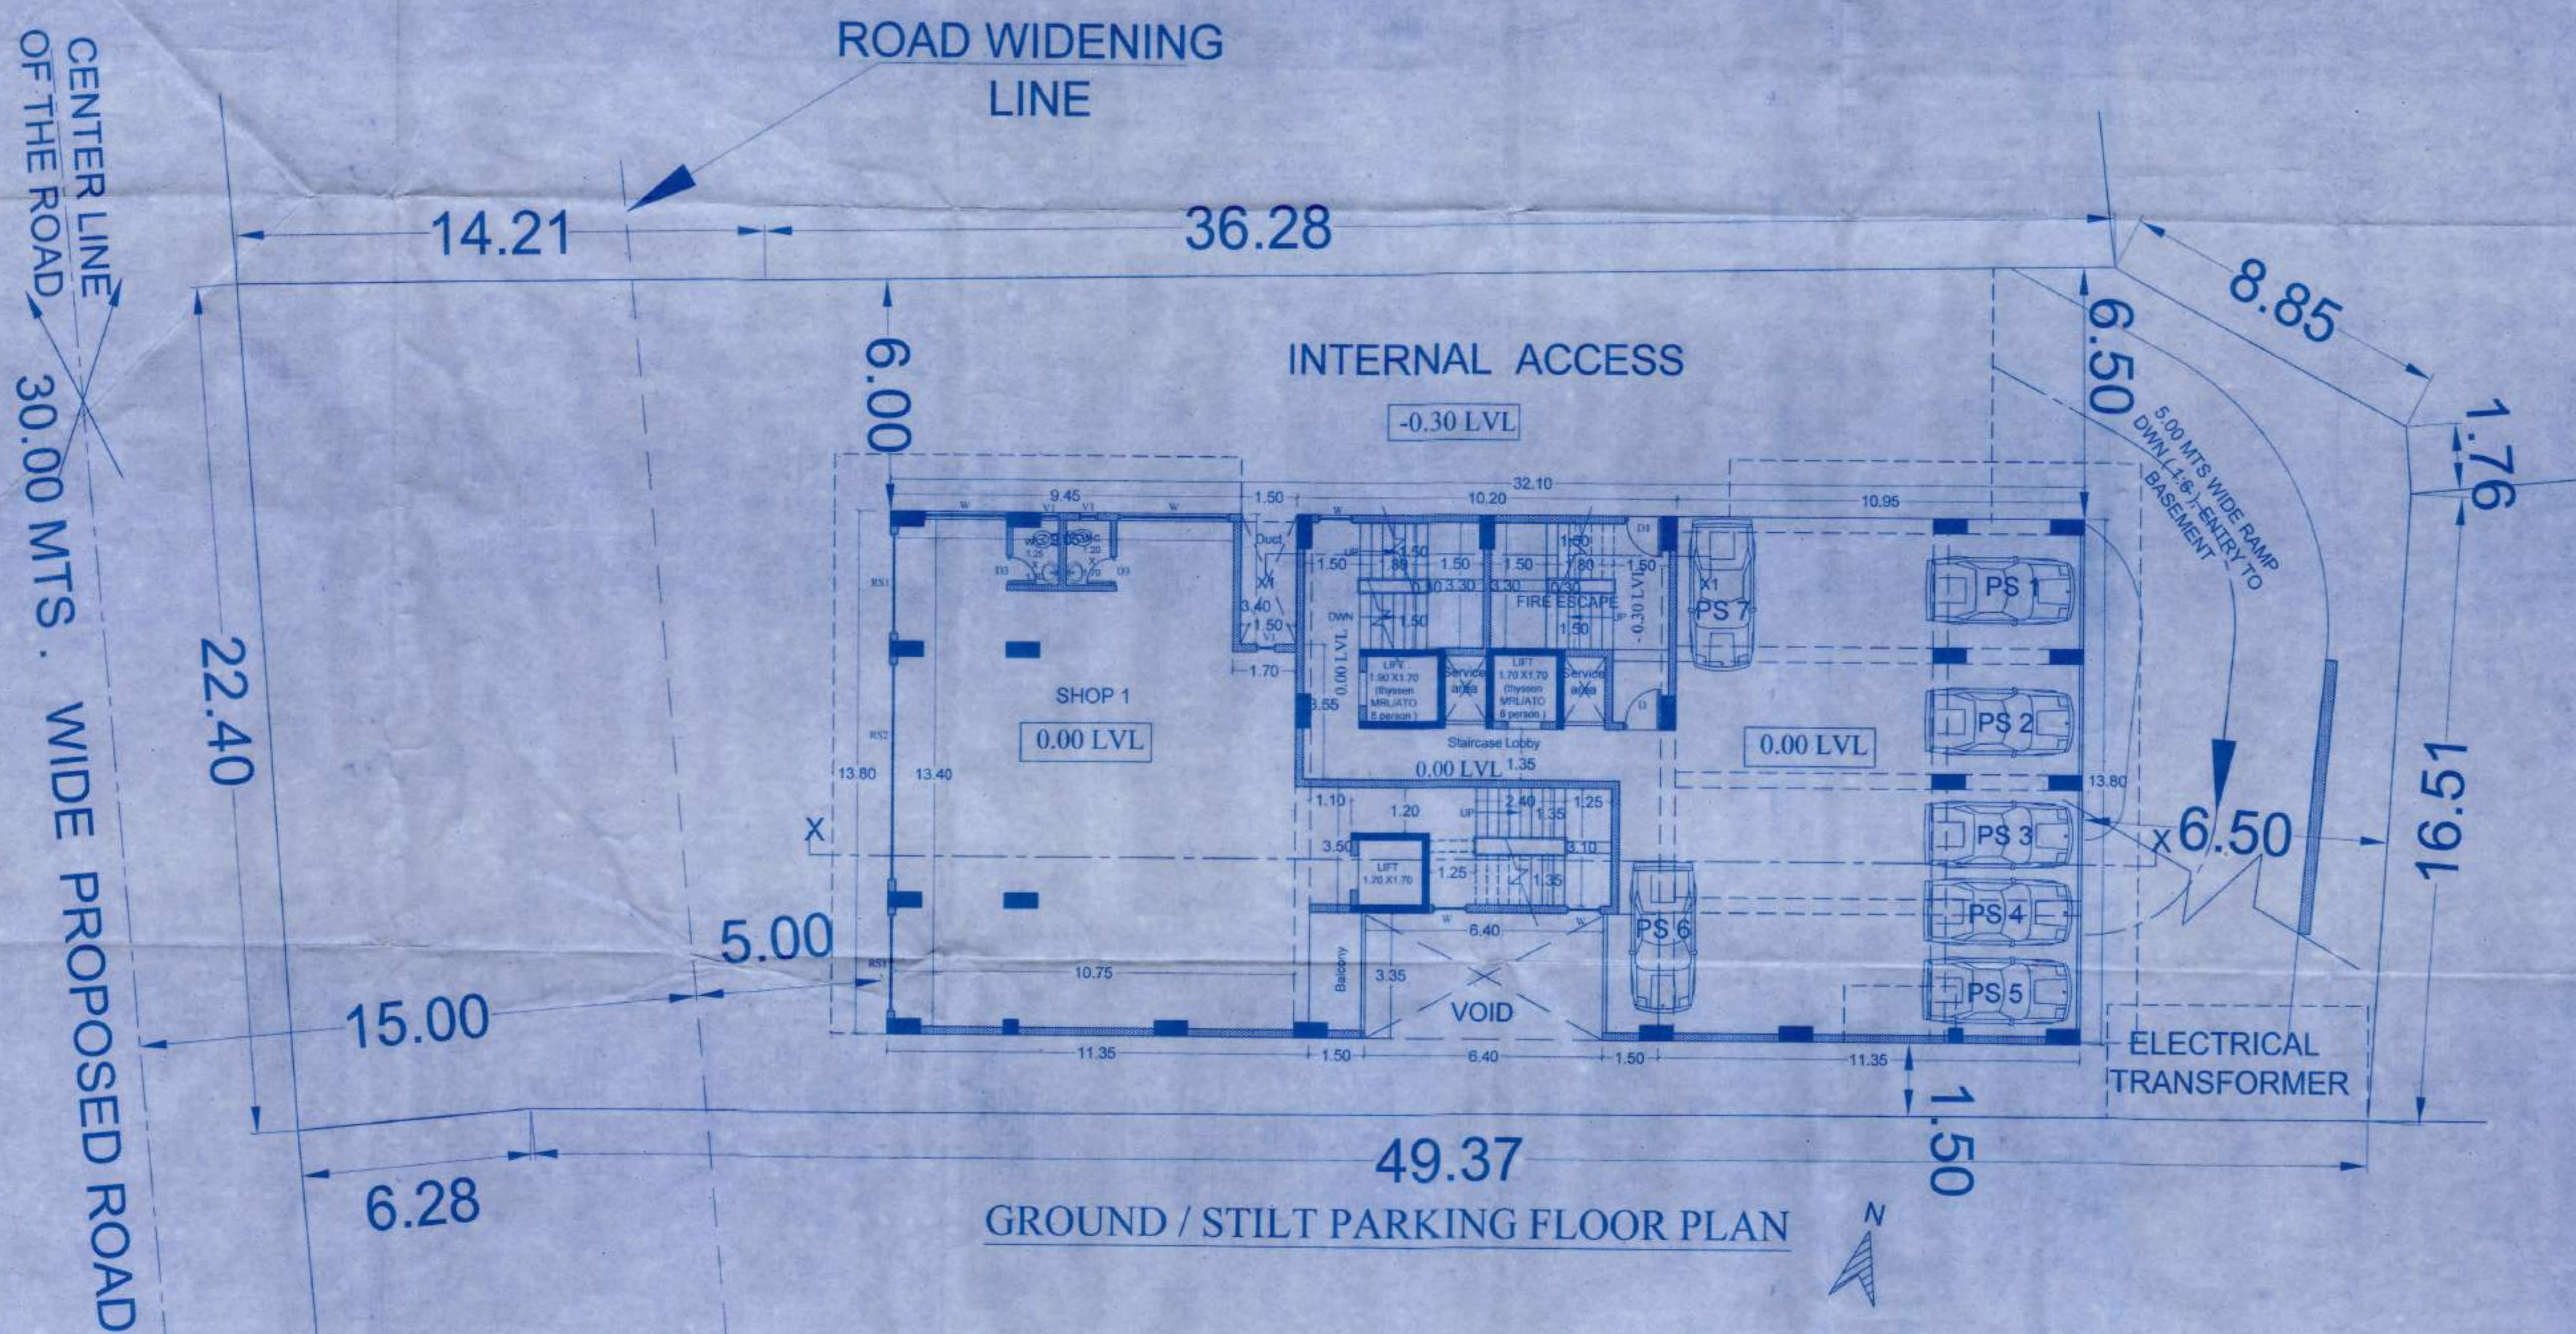


[Handwritten signature]

CKD. BY -


Development Permission Granted
Subject To Conditions Vide Order
No. SGPDA/P/6604/11468/22-23
Dated. 06/01/23

License issued under No. 101/12-25
Subject to the conditions stipulated therein
MARGAO MUNICIPAL COUNCIL


Member Secretary

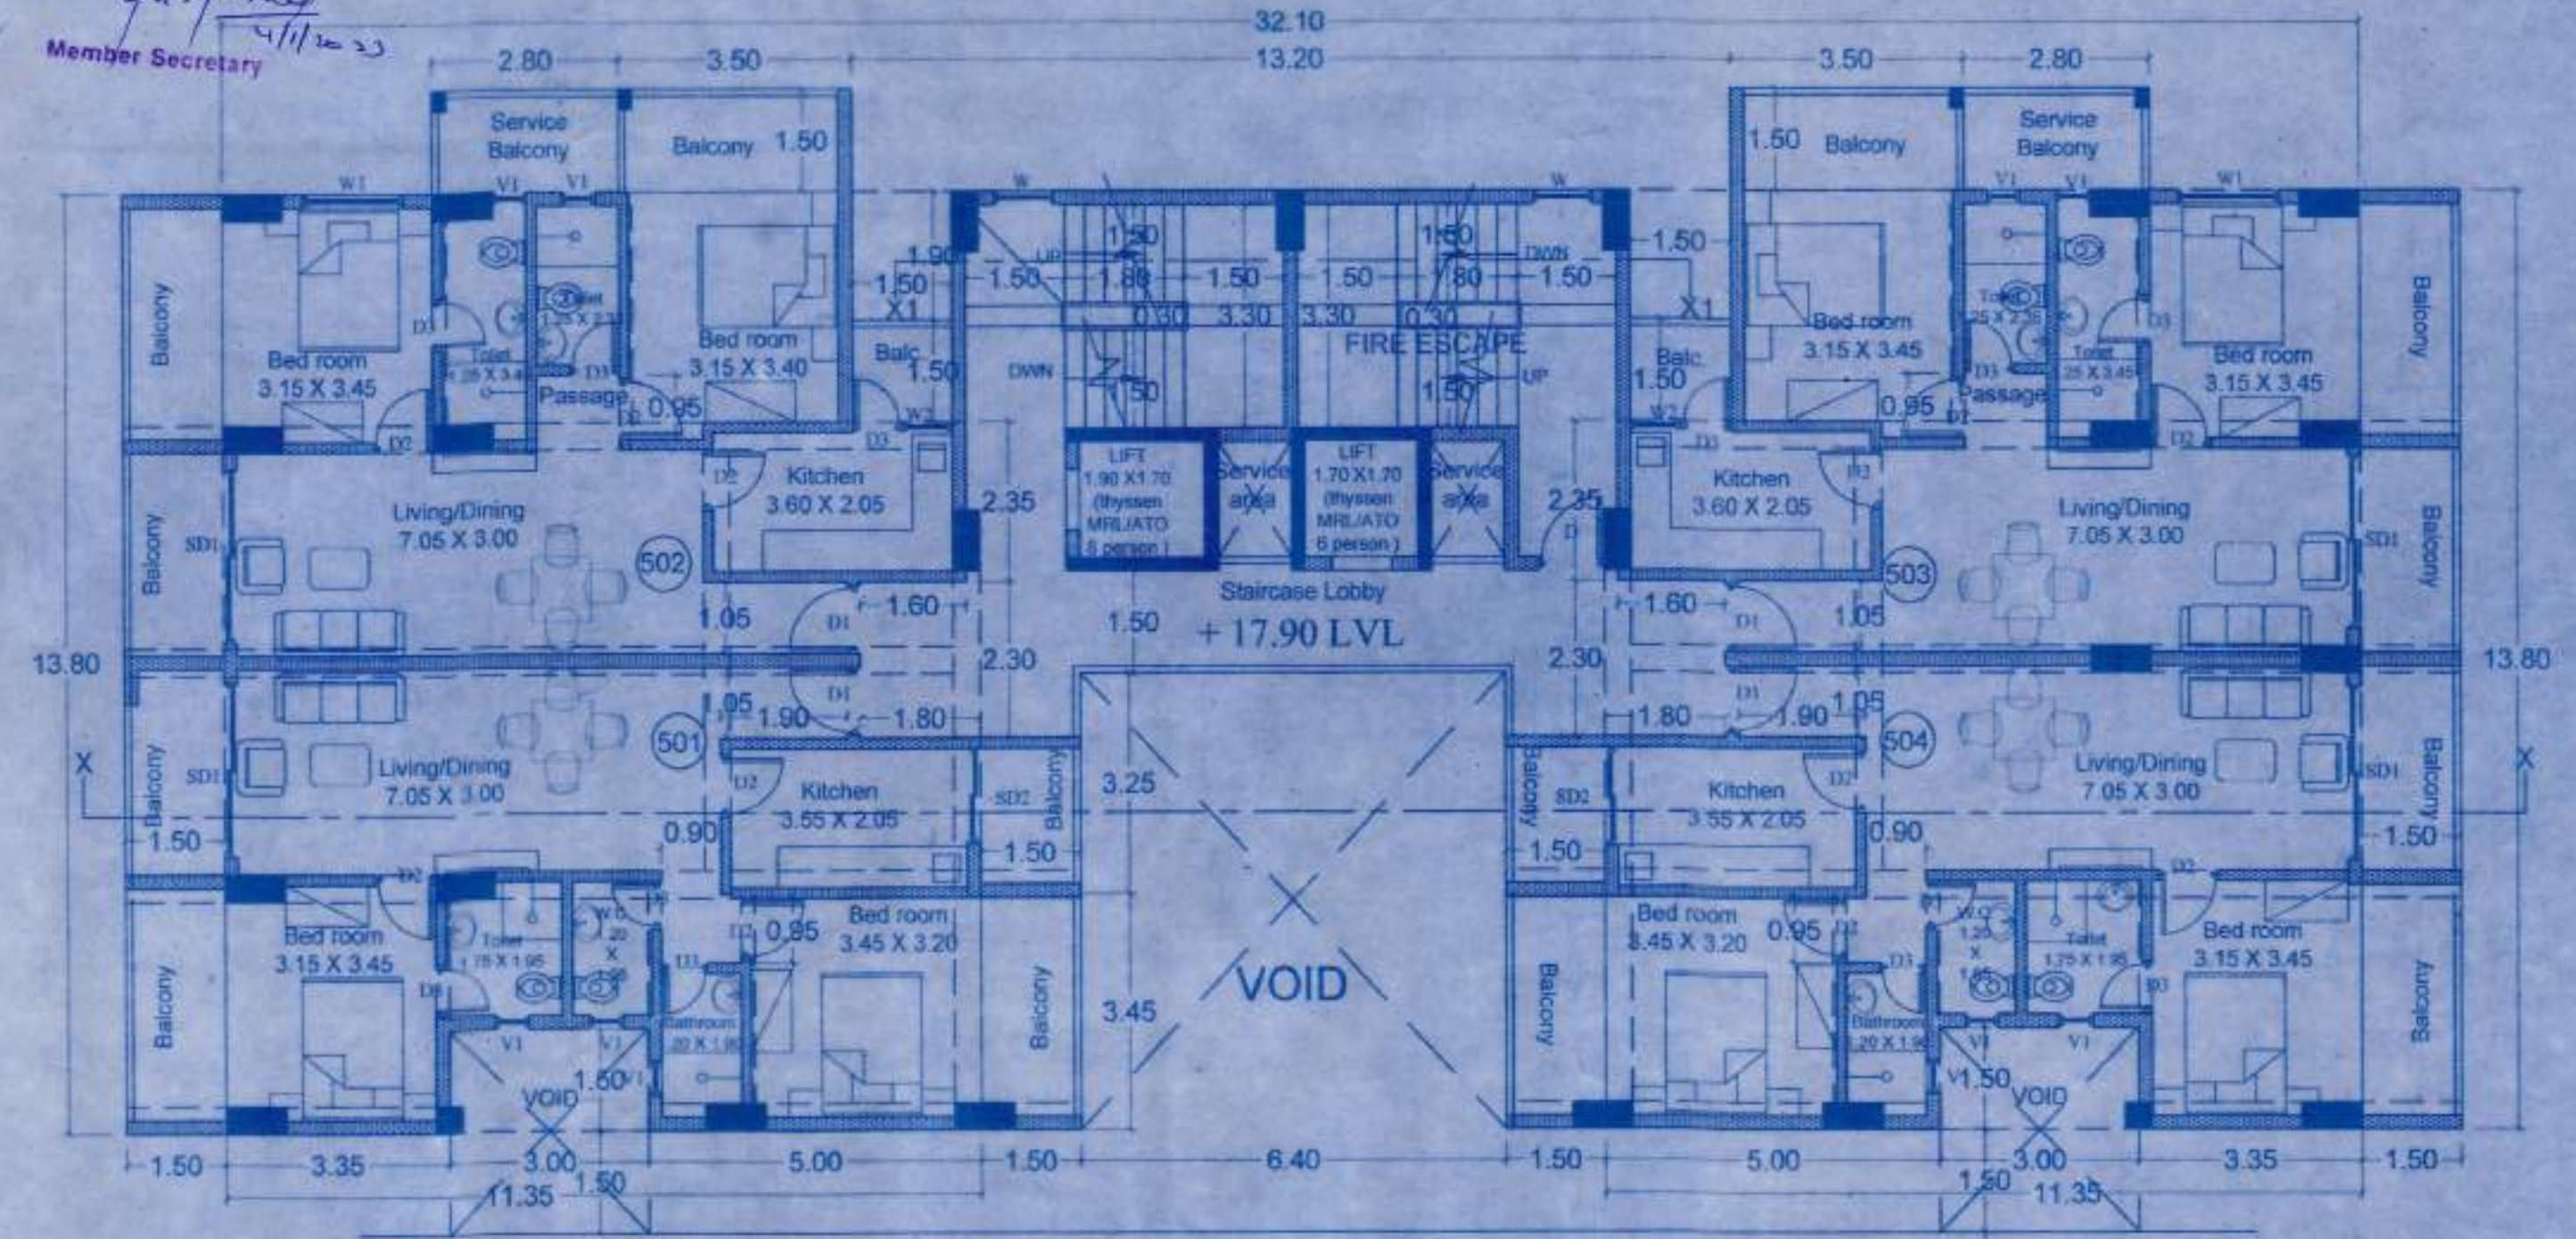


FIFTH FLOOR PLAN

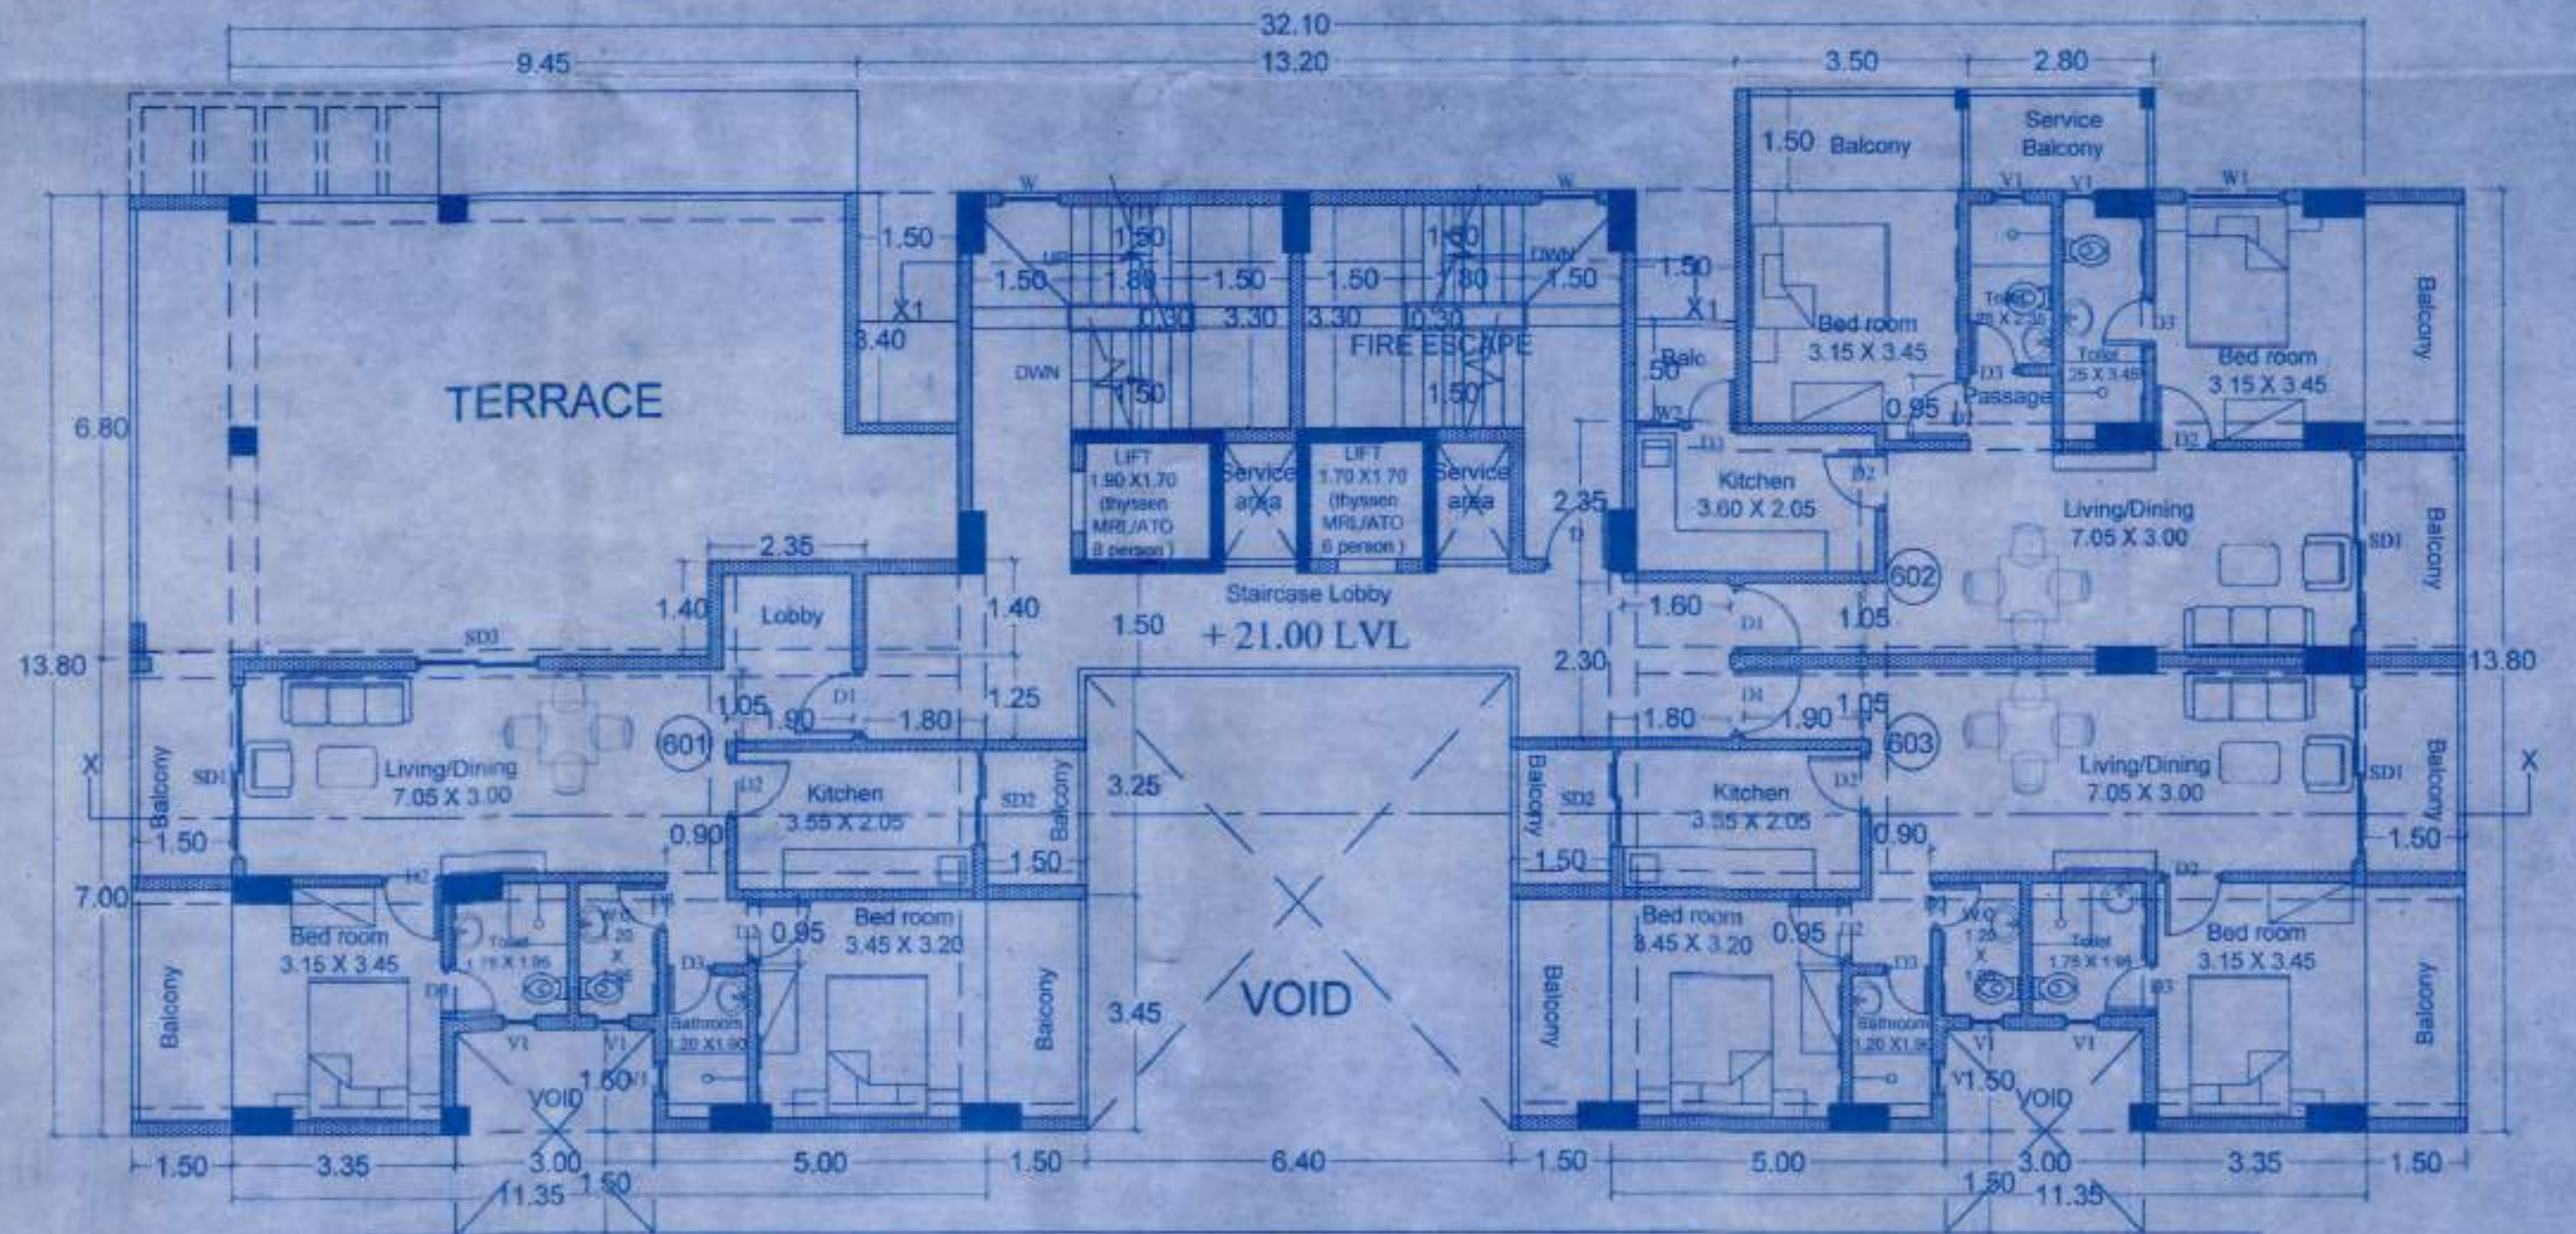

SIXTH FLOOR PLAN

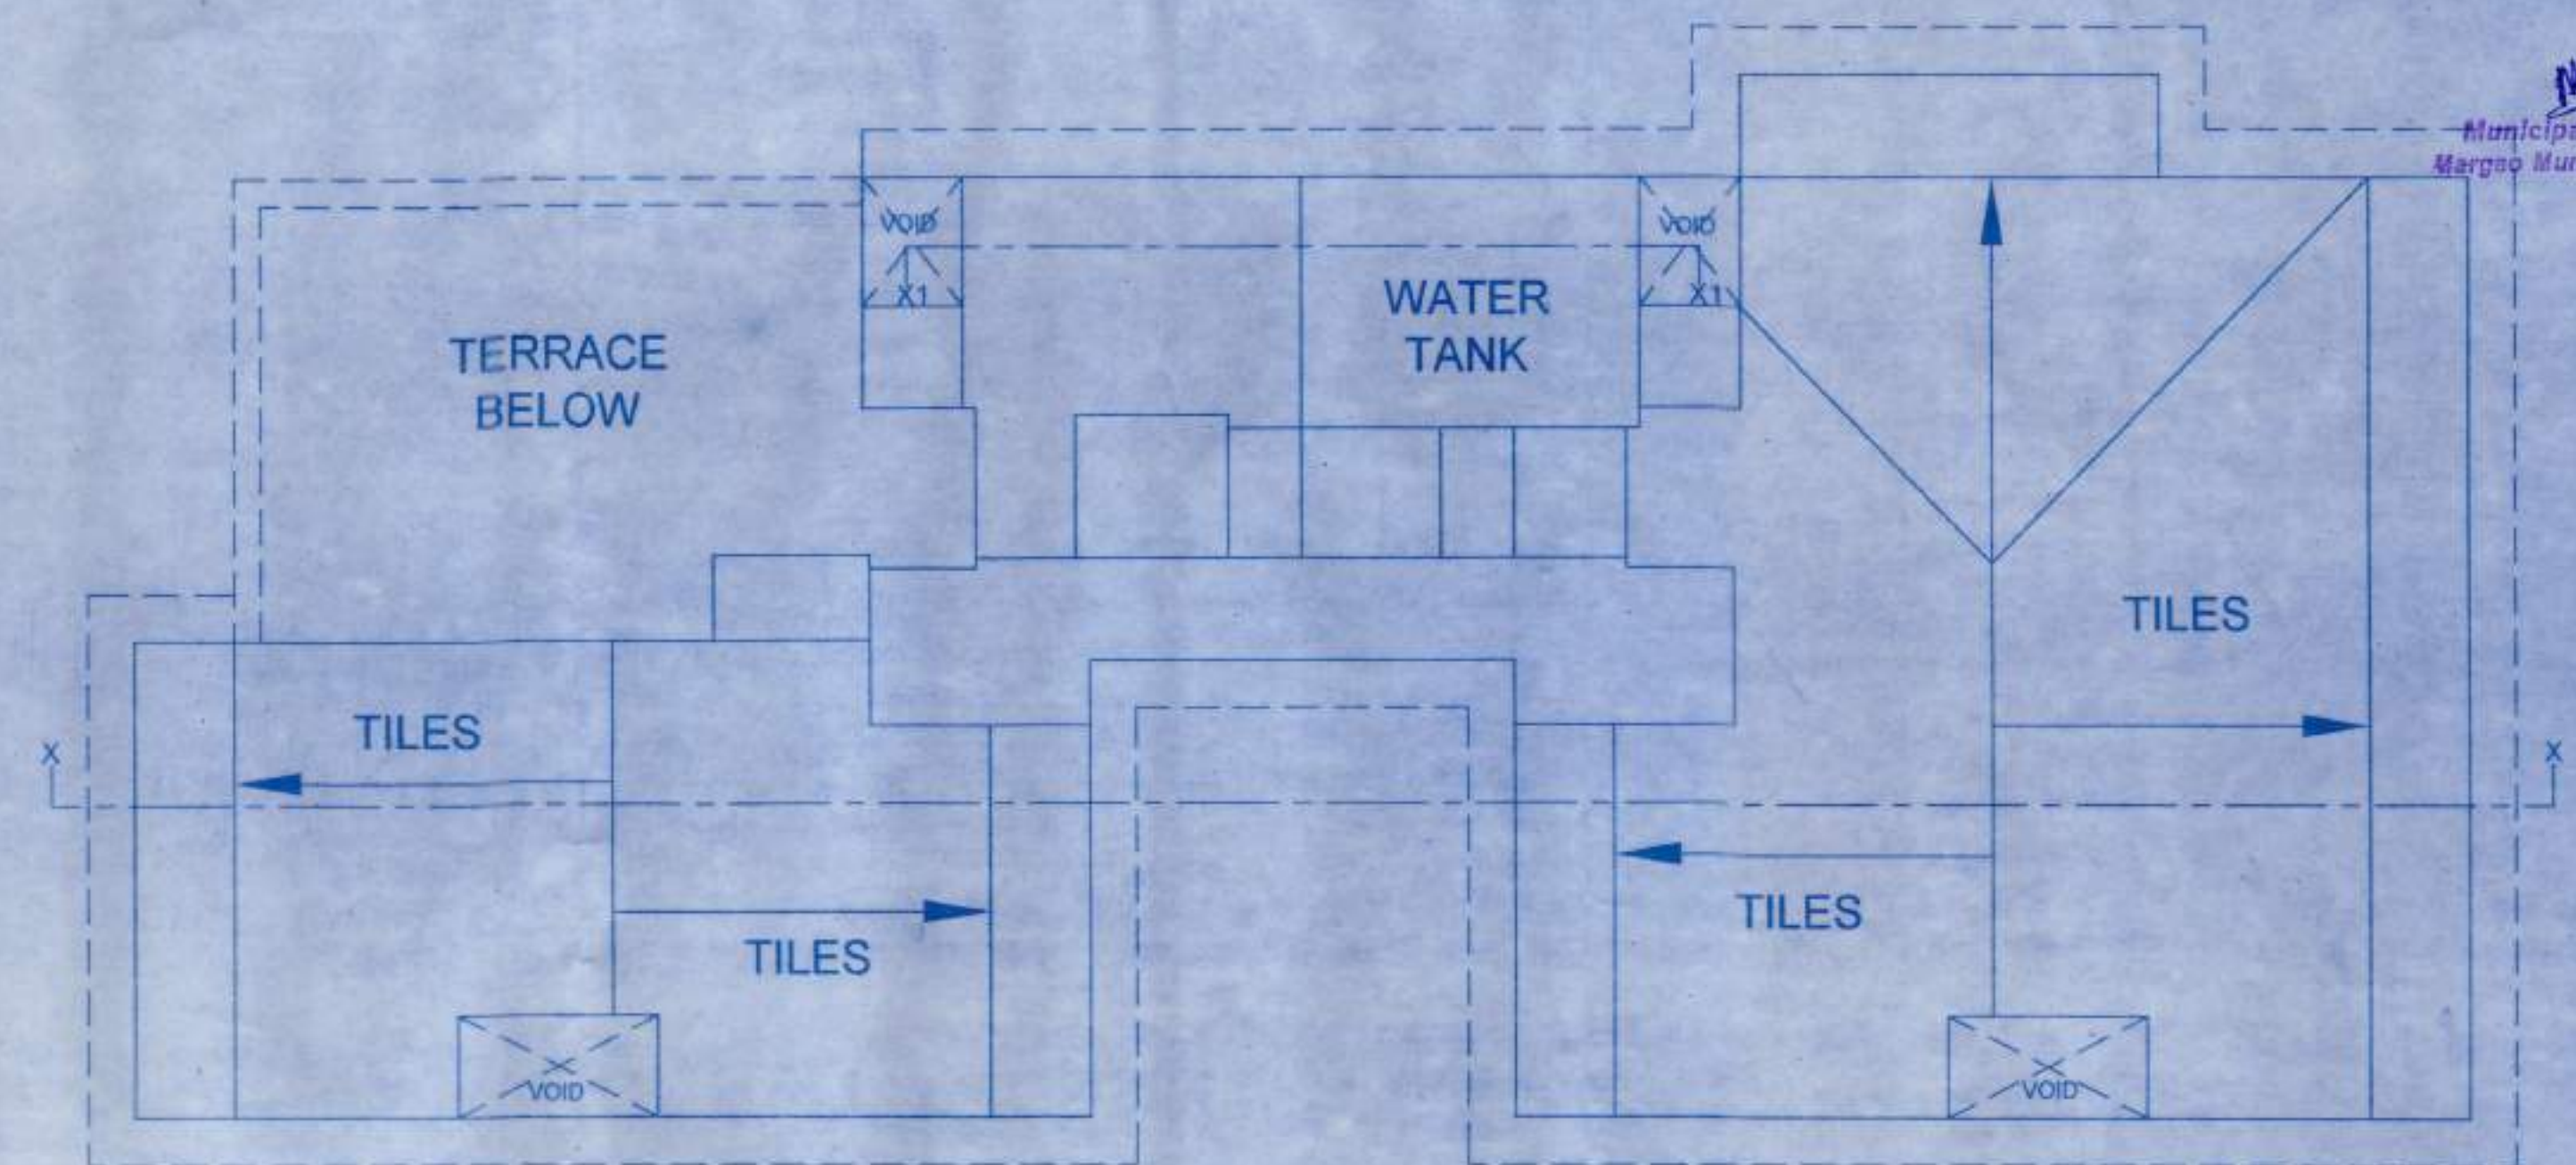


ROOF PLAN

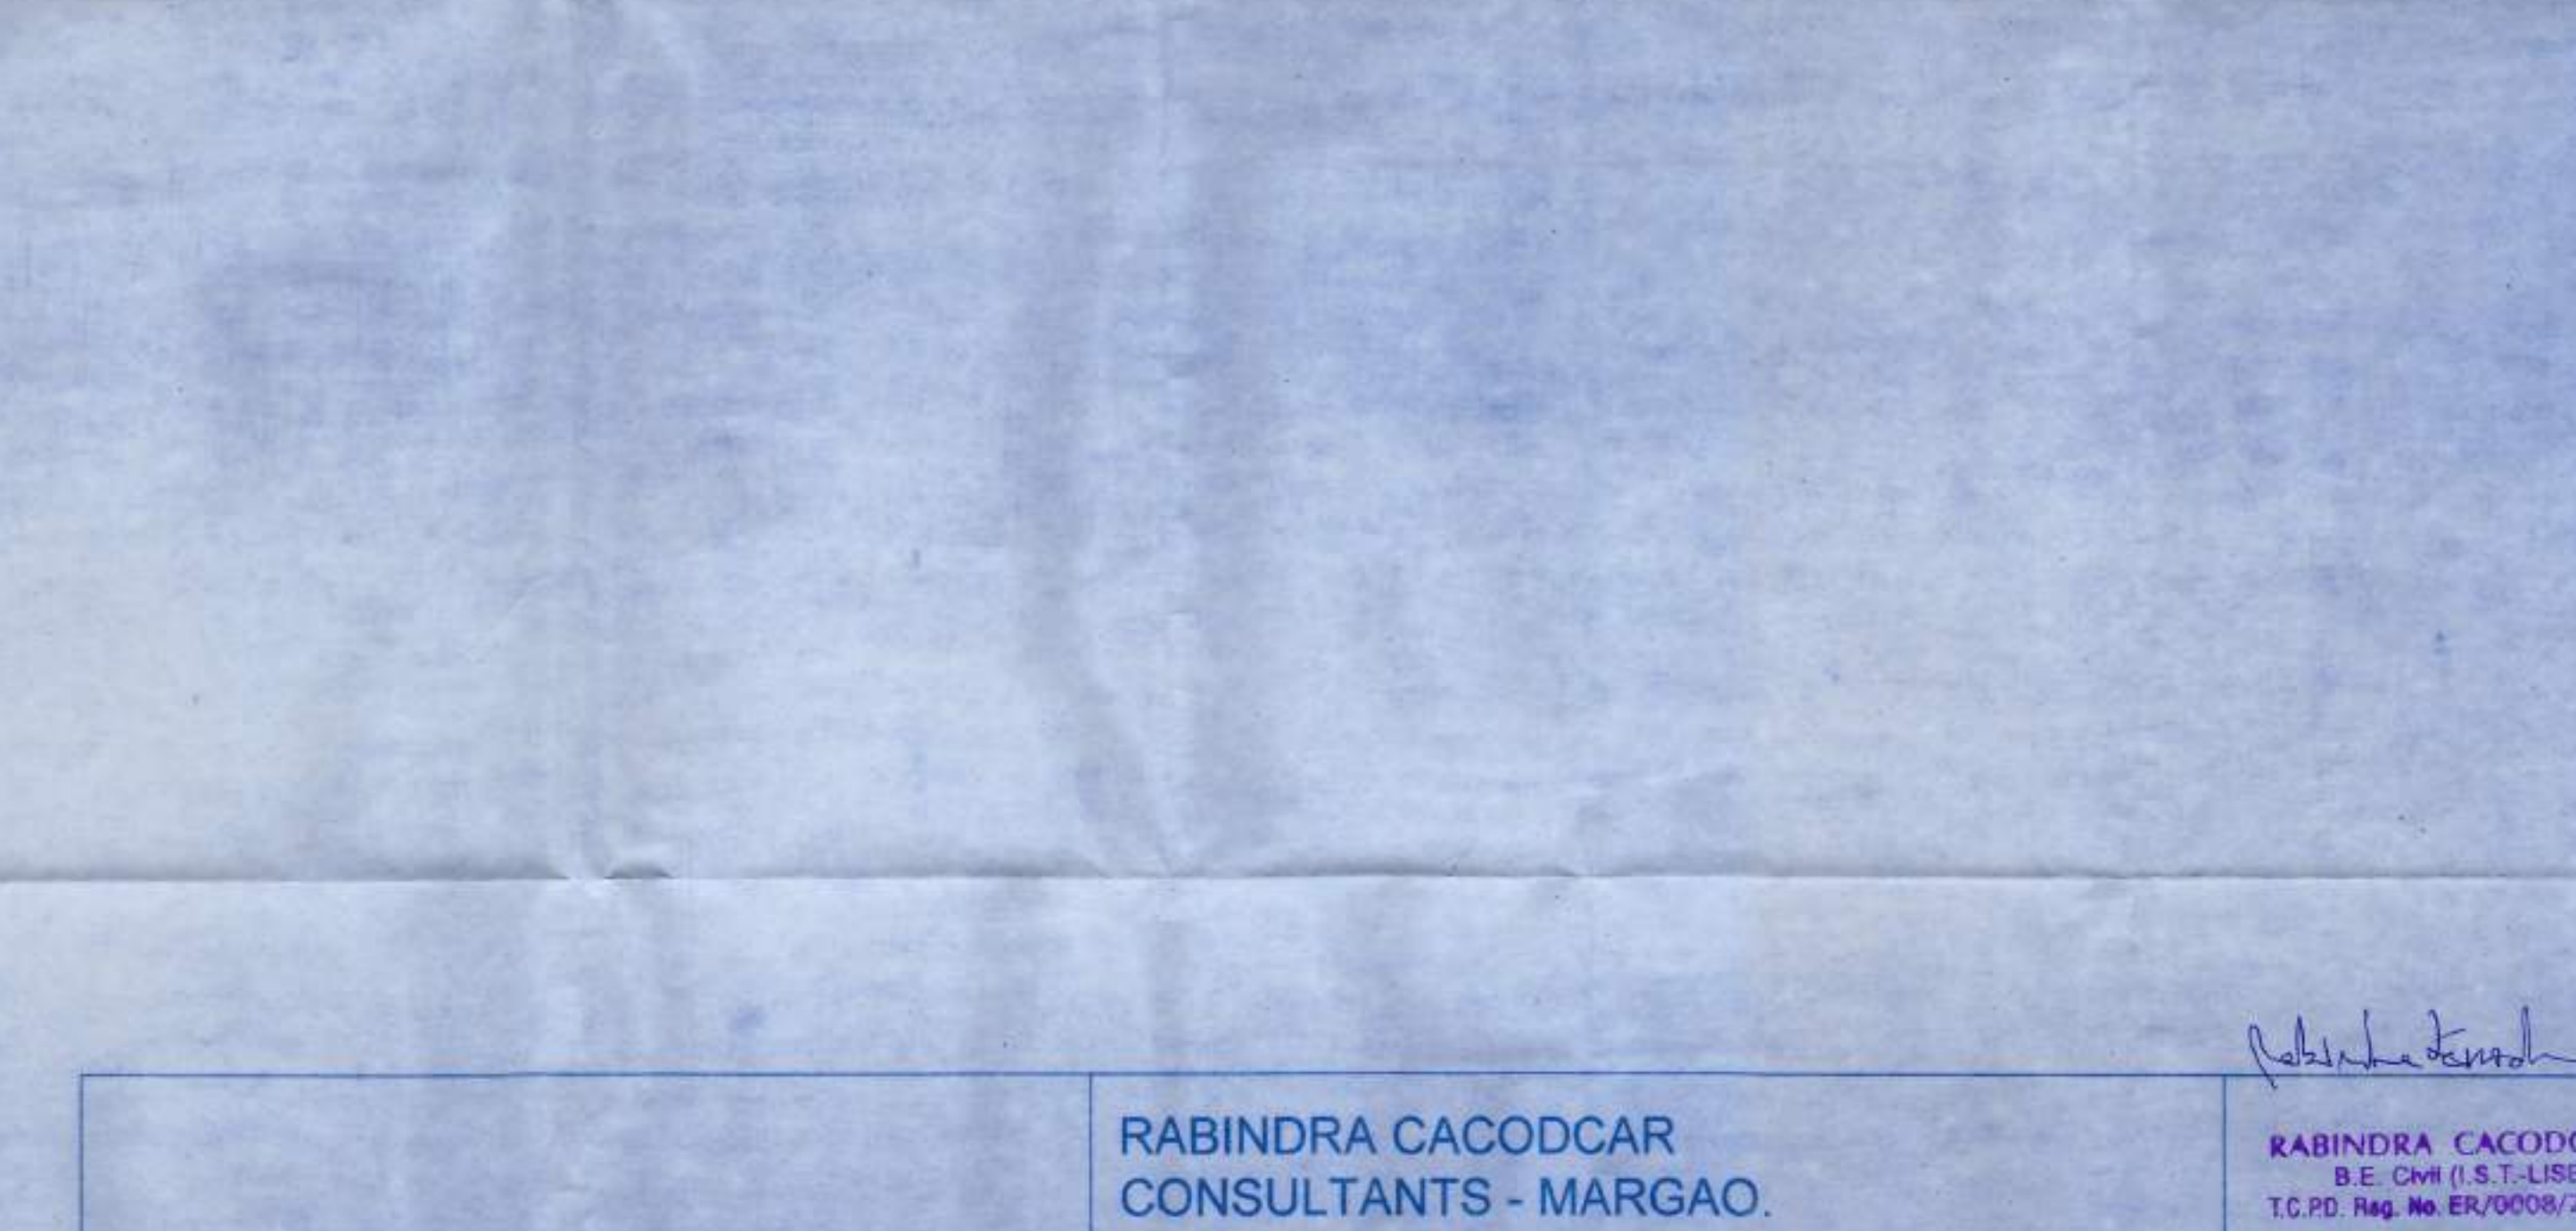


FOURTH FLOOR PLAN


OWNER 	RABINDRA CACODCAR CONSULTANTS - MARGAO. PROPOSED COMMERCIAL & RESIDENTIAL BUILDING ON THE PROPERTY BEARING CHALTA NO. 70 OF P.T.S. NO. 306, MARGAO CITY. FOR : M/S. RELIANCE BUILDERS	RABINDRA CACODCAR B.E. CIVIL (S.T.-LISBON) T.C. PD. Reg. No. ER/0008/2010 DRG. No.- 04 DATE -26.09.2022 SCALE - 1:100 CKD. BY -
-----------	--	---

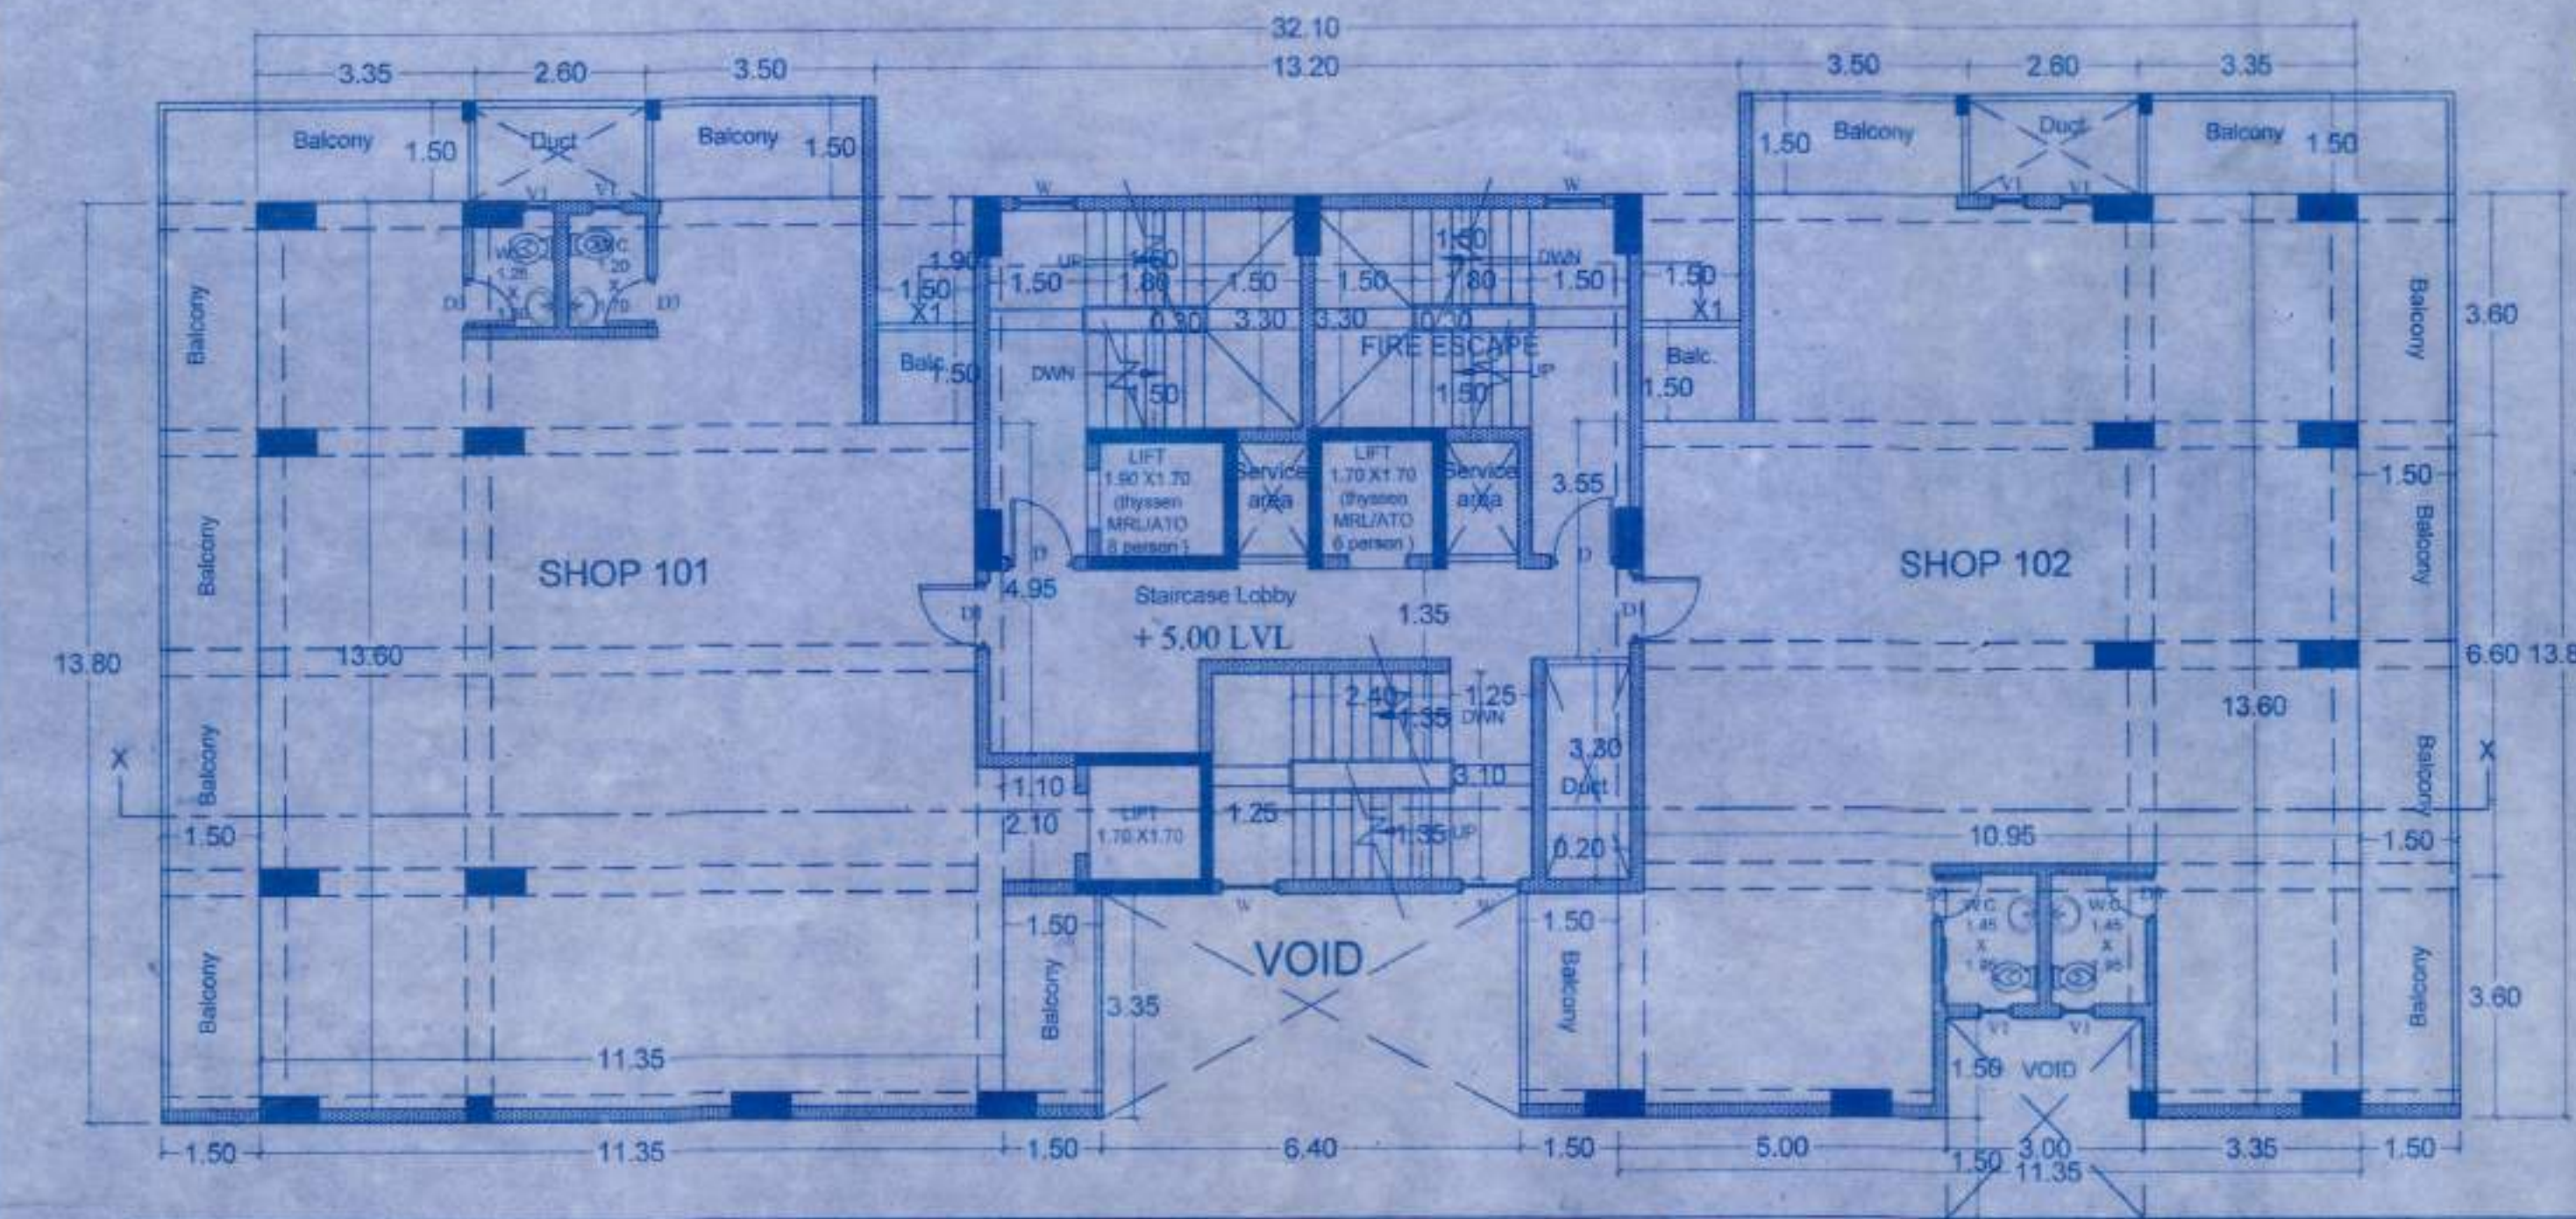

FIRST FLOOR PLAN

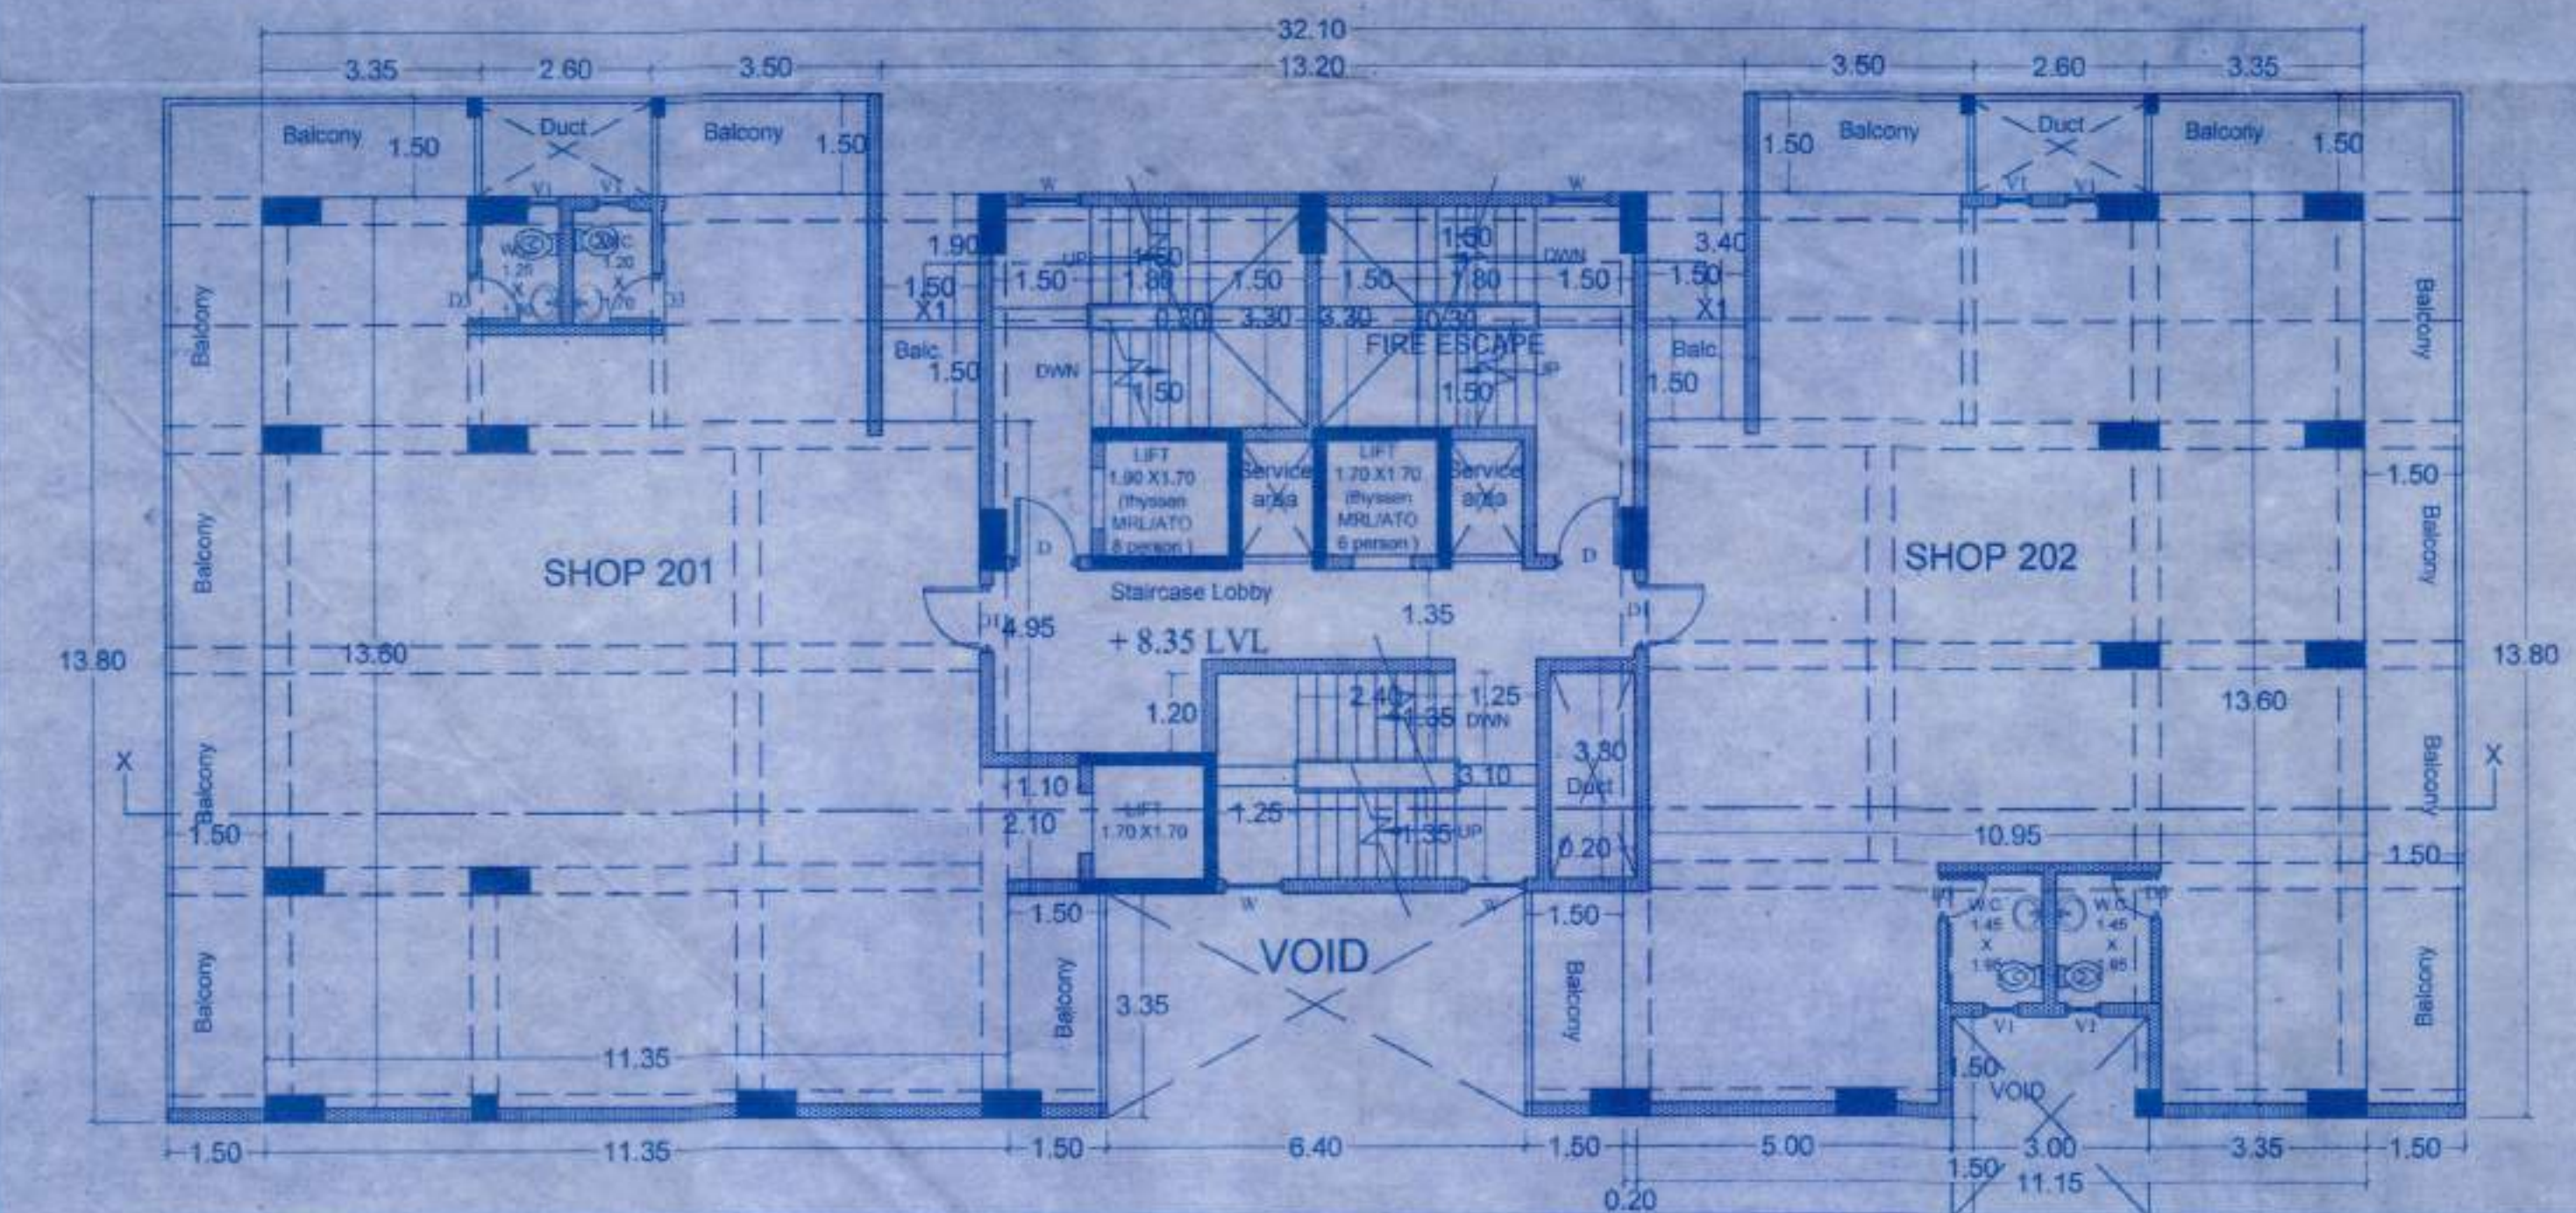

SECOND FLOOR PLAN

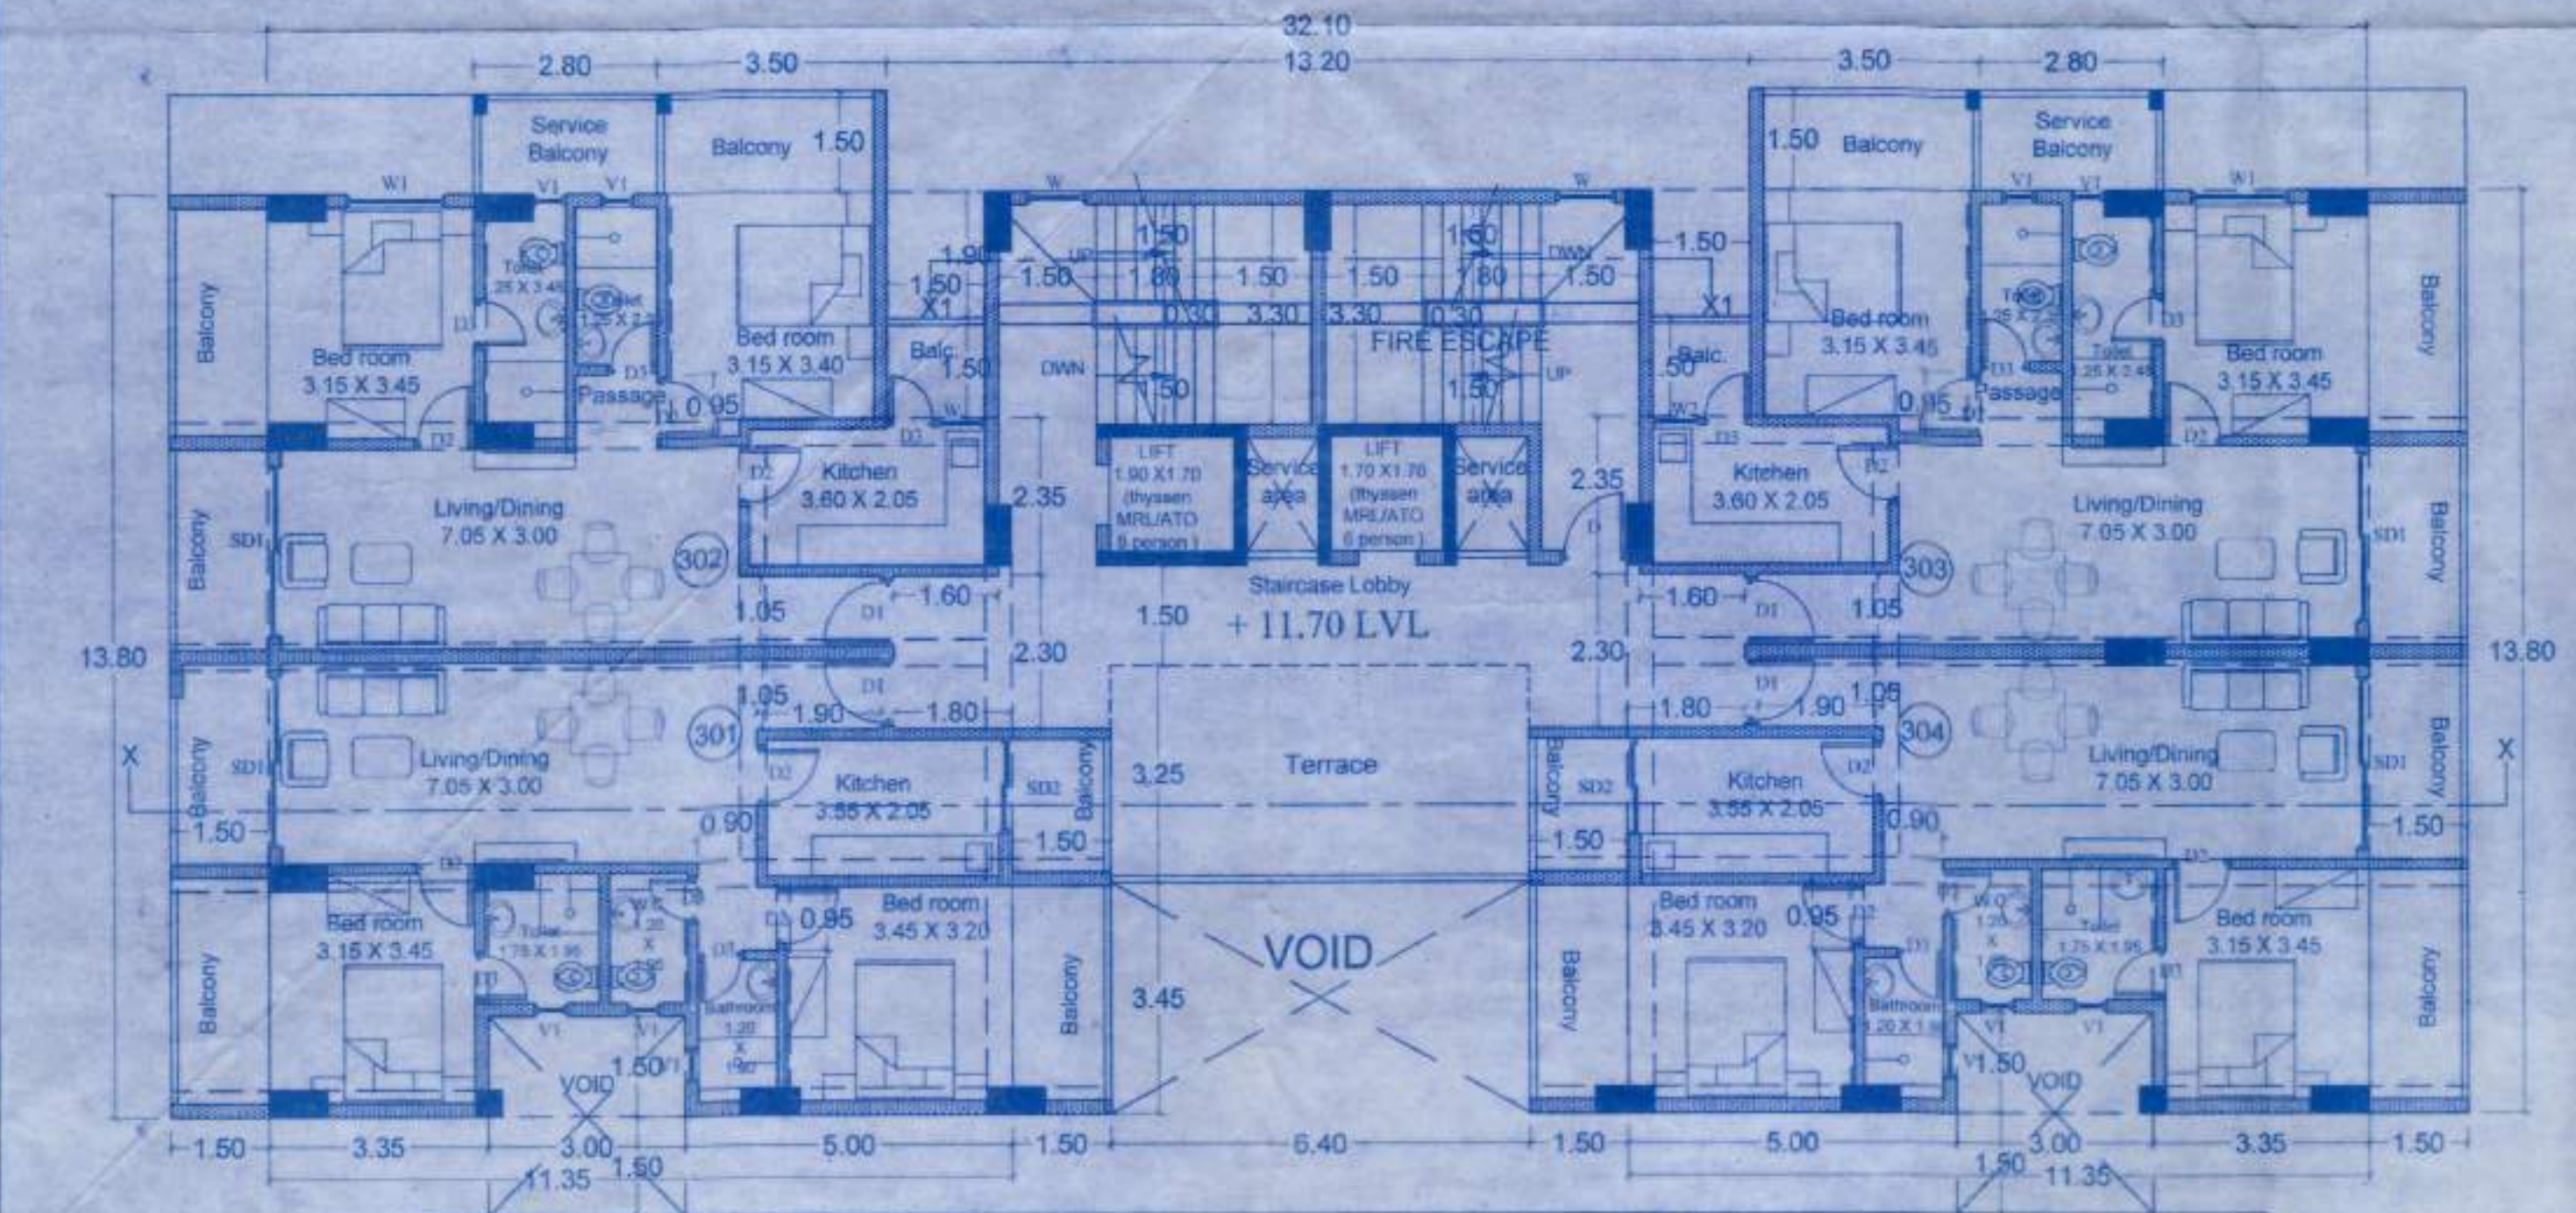

THIRD FLOOR PLAN