




CERTIFIED TRUE COPY

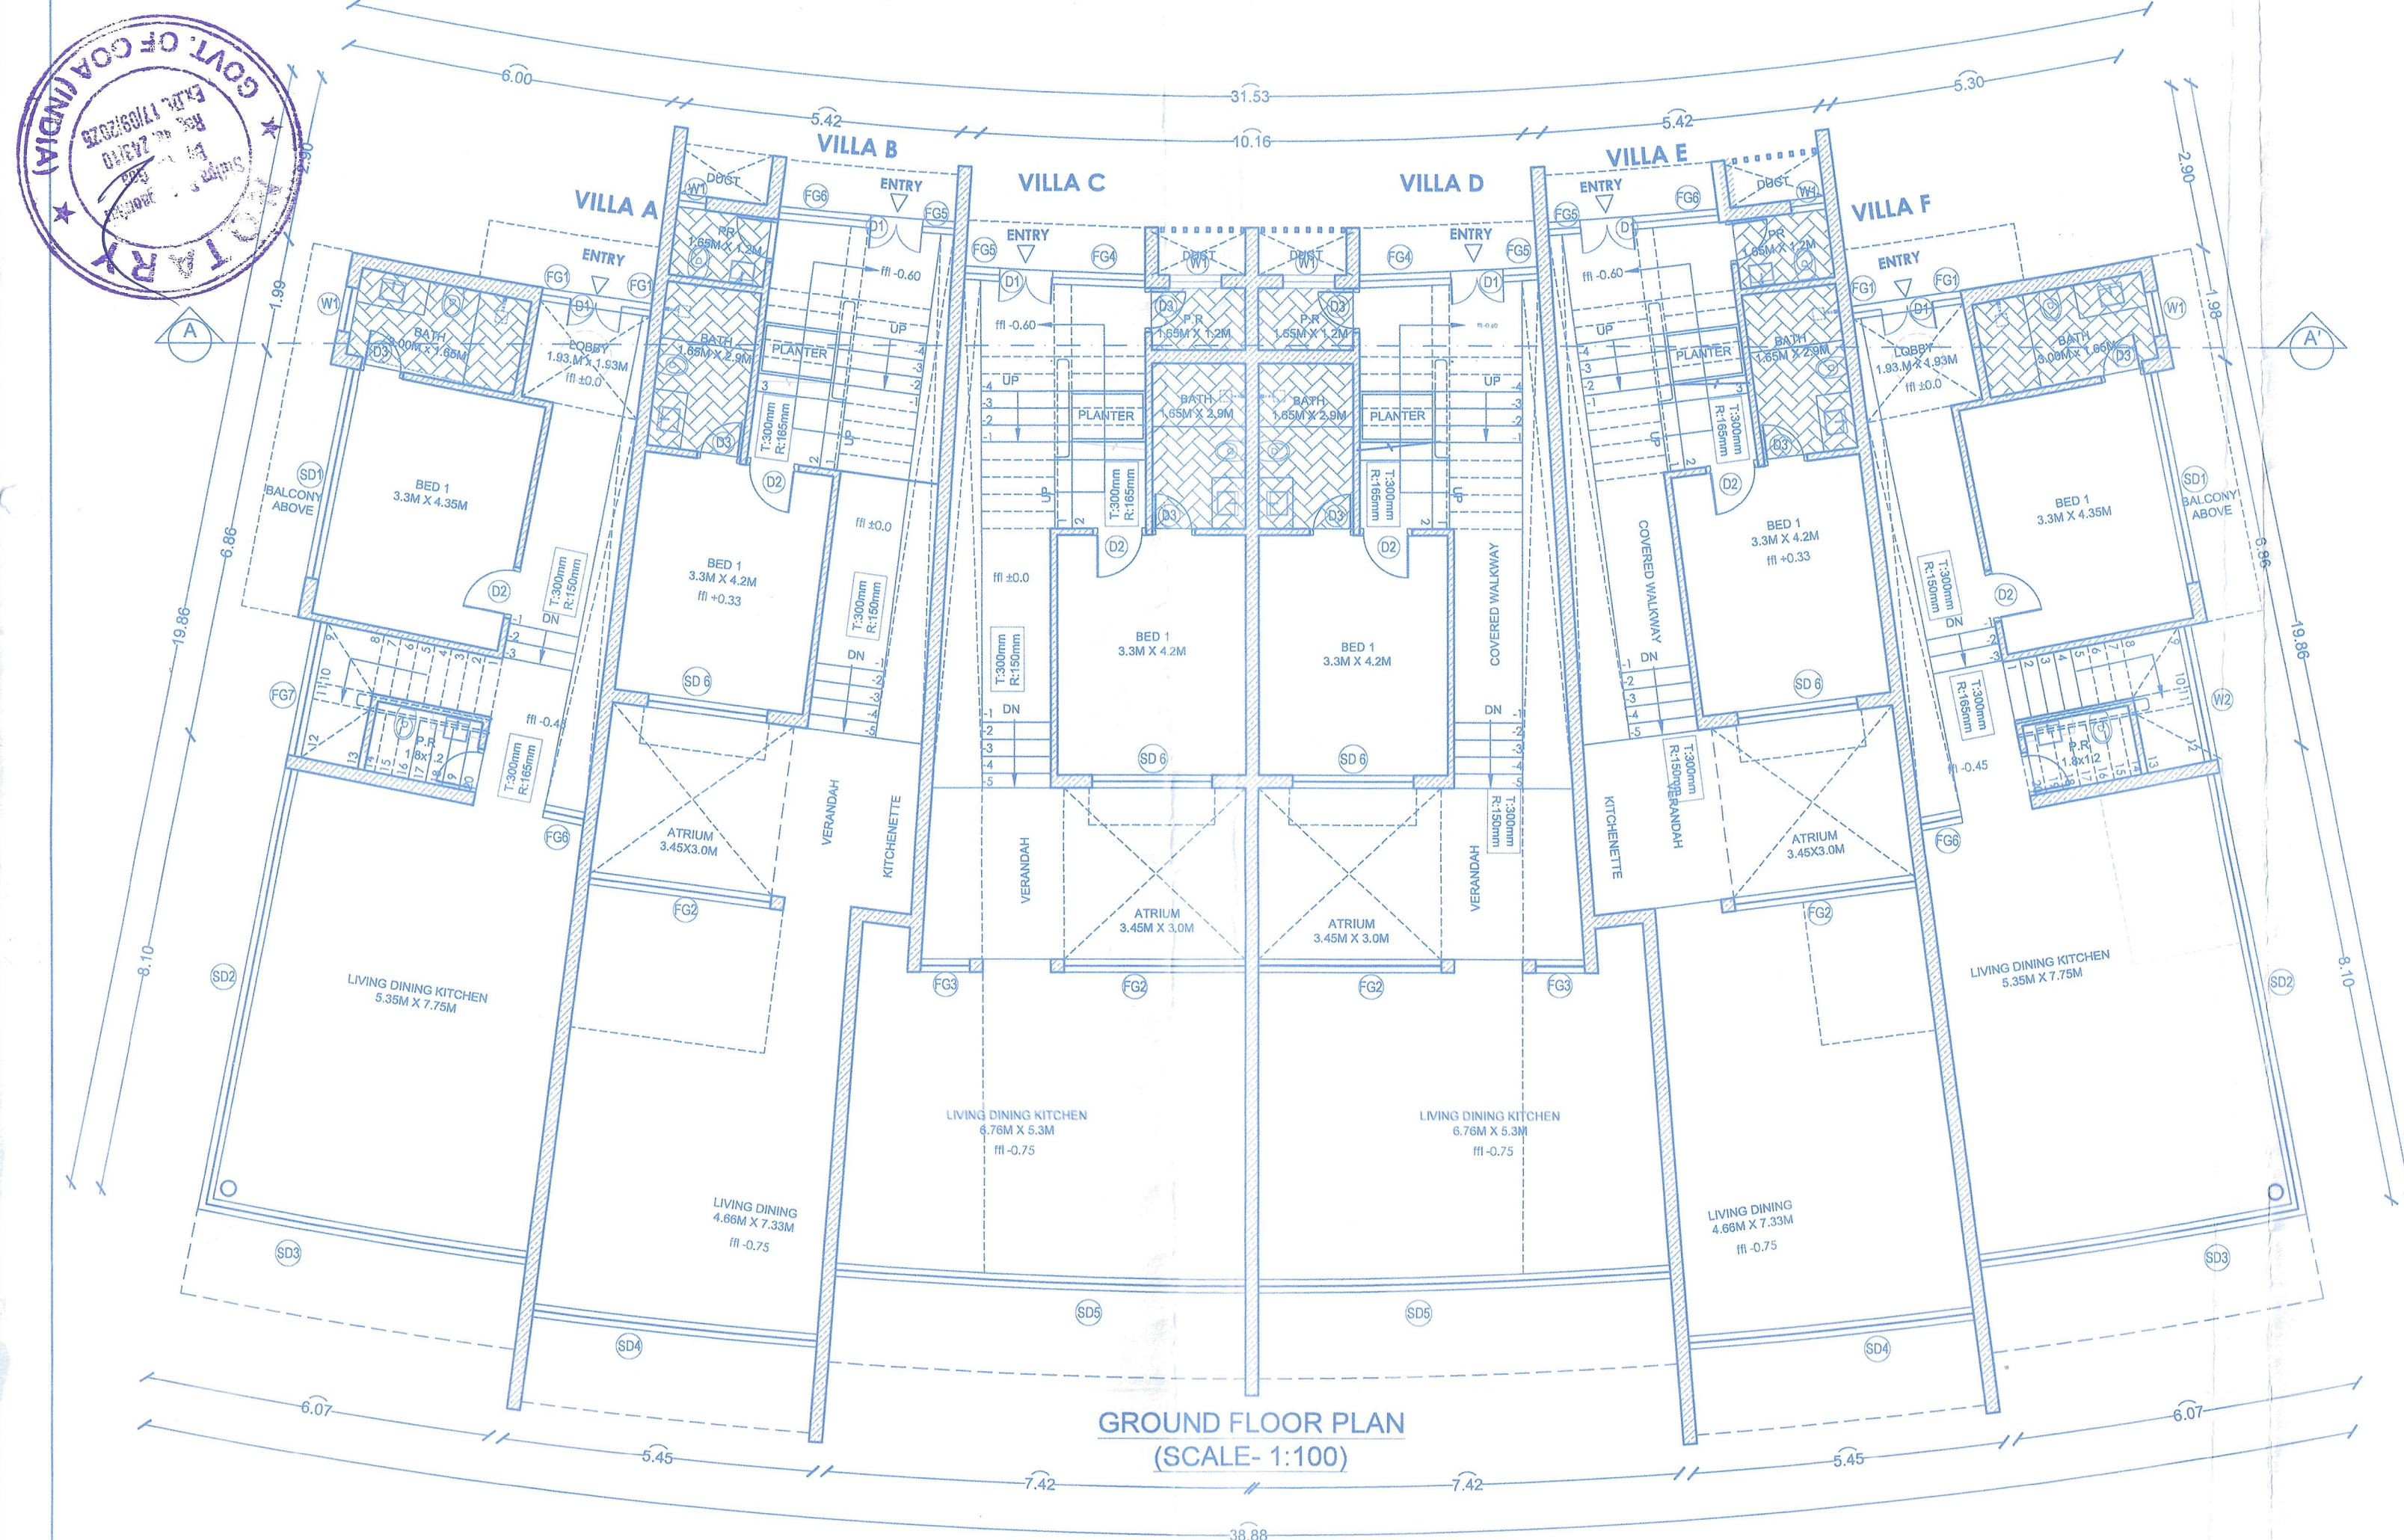

GROUND FLOOR PLAN (SCALE- 1:100)

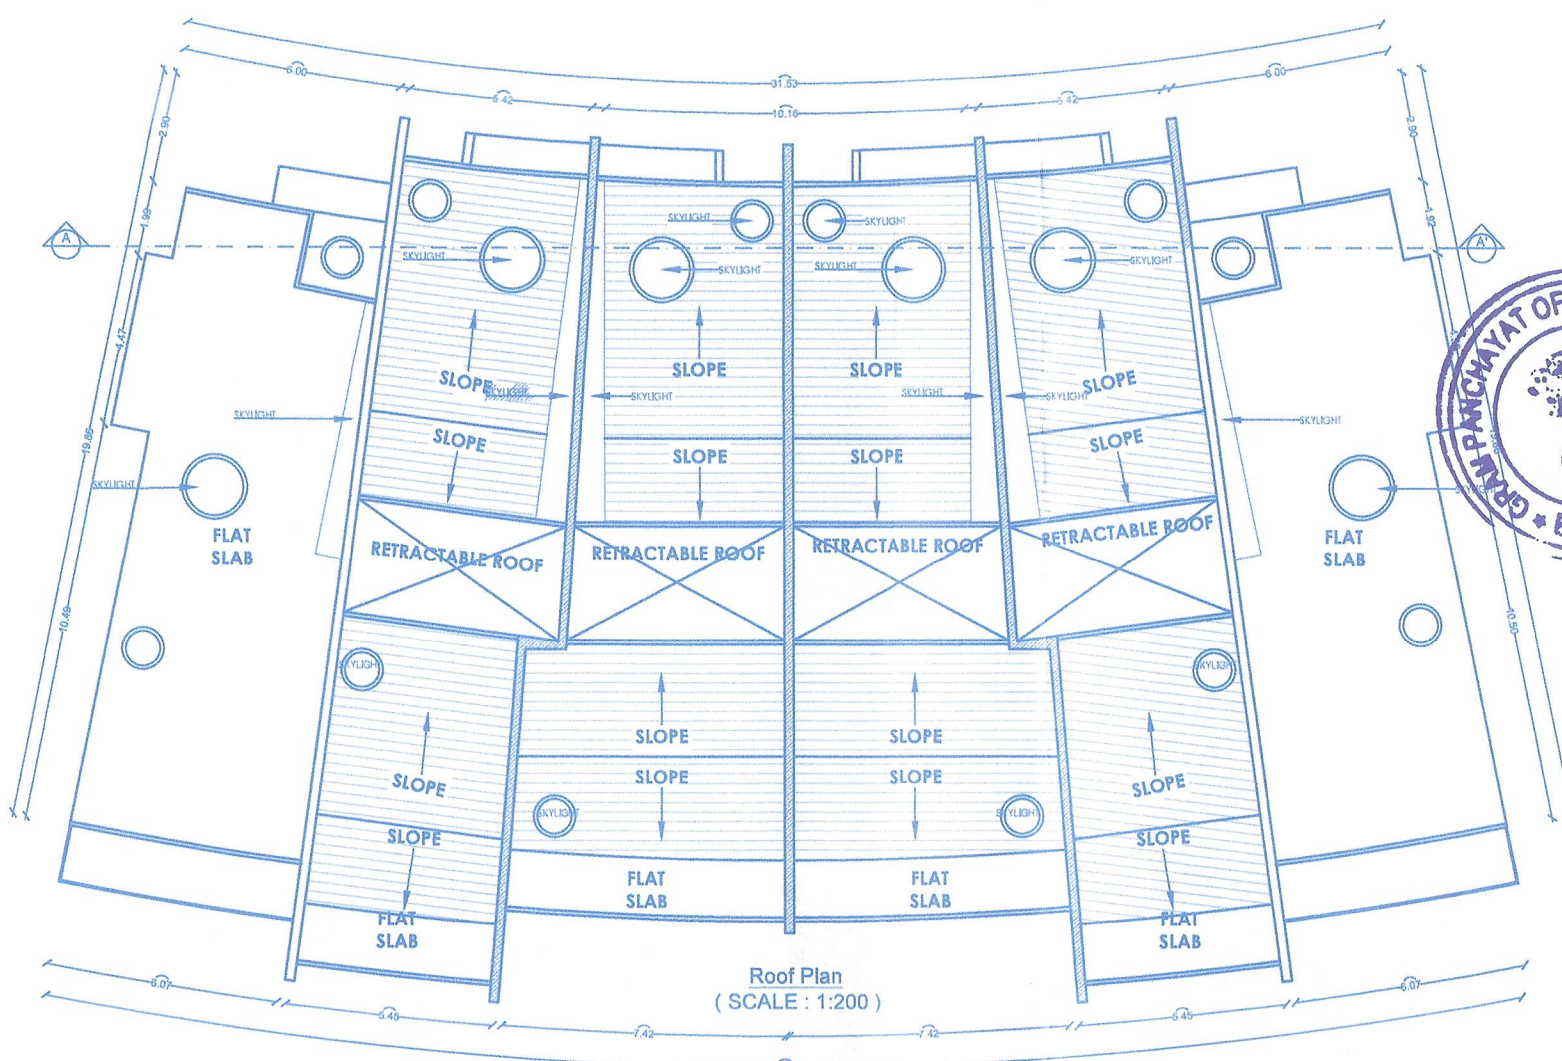


Roof Plan (SCALE: 1:200)

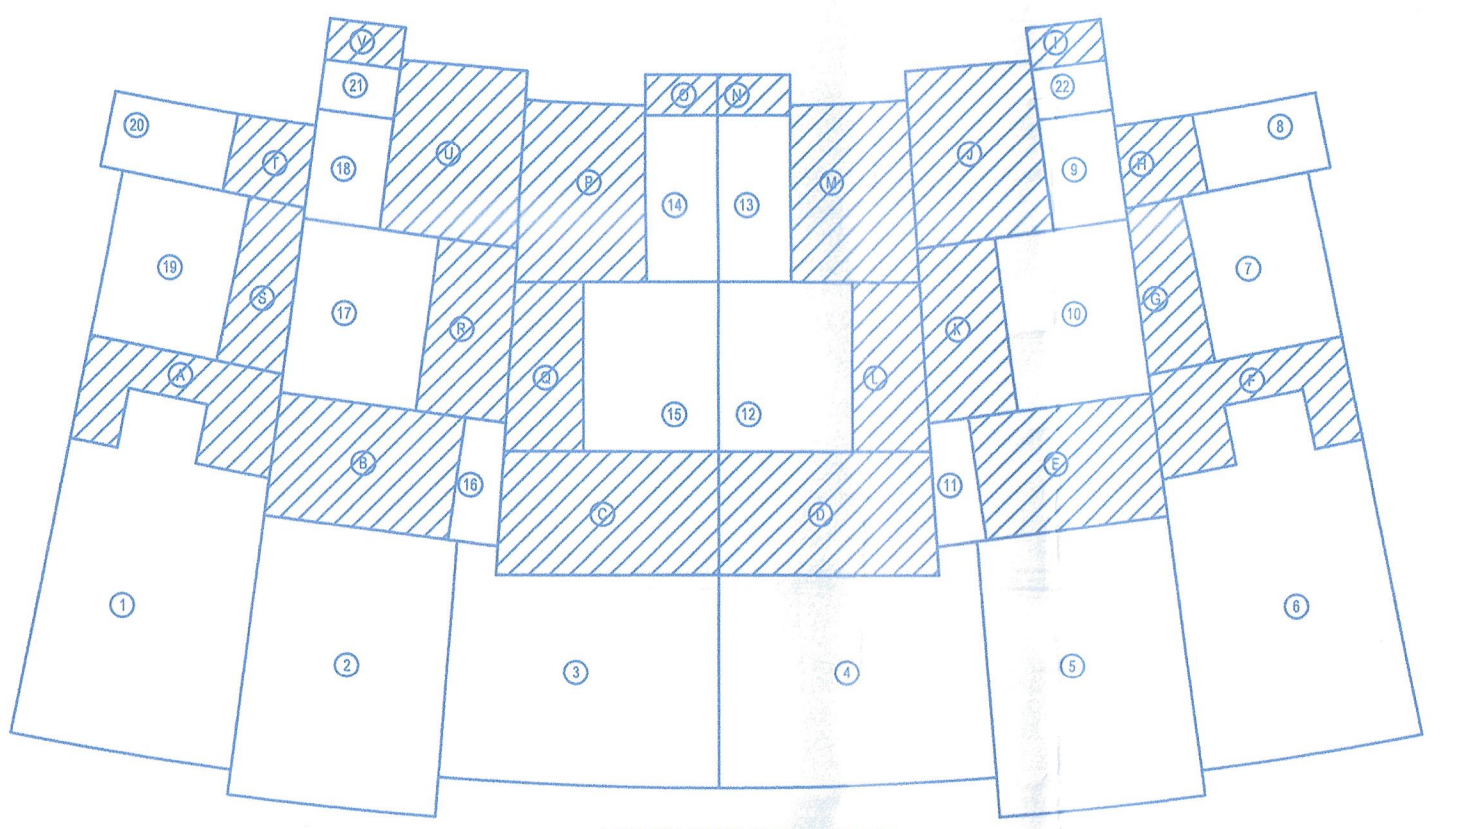

AREA DIAGRAM GROUND FLOOR (SCALE: 1:200)

Table with columns for area break-up (sq.m.), FAR consumed, FAR deductible, and total B.U.A. for the ground floor.

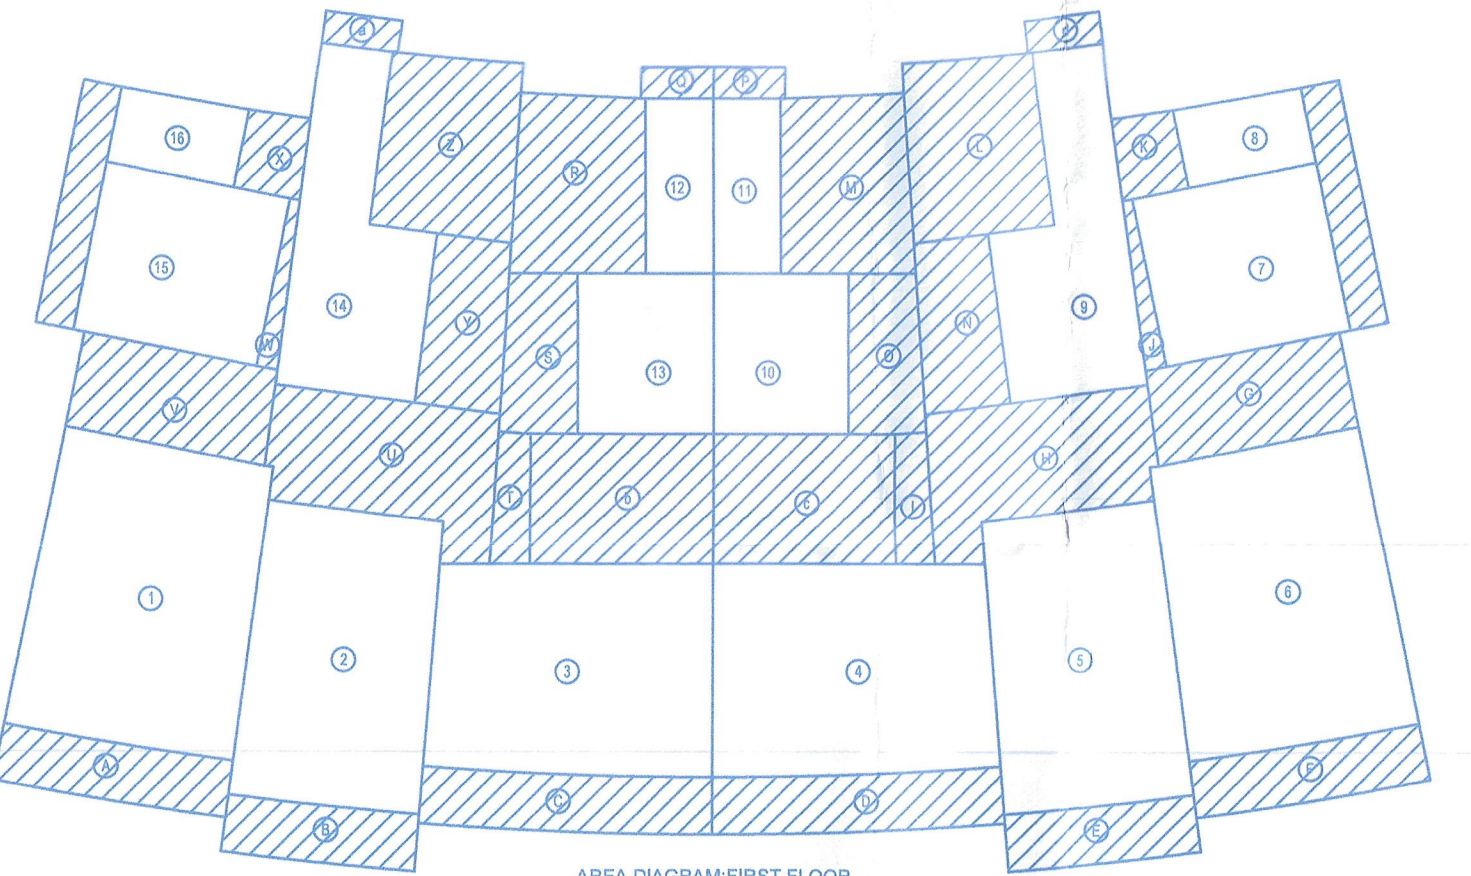


AREA DIAGRAM FIRST FLOOR (SCALE: 1:200)


Table with columns for area break-up (sq.m.), FAR consumed, FAR deductible, and total B.U.A. for the first floor.

Permission granted under No. VPI/ANJ - CAI / 2.13/20 Dated 06/12/2022

SECRETARY P. ANJUNA - CAISUA

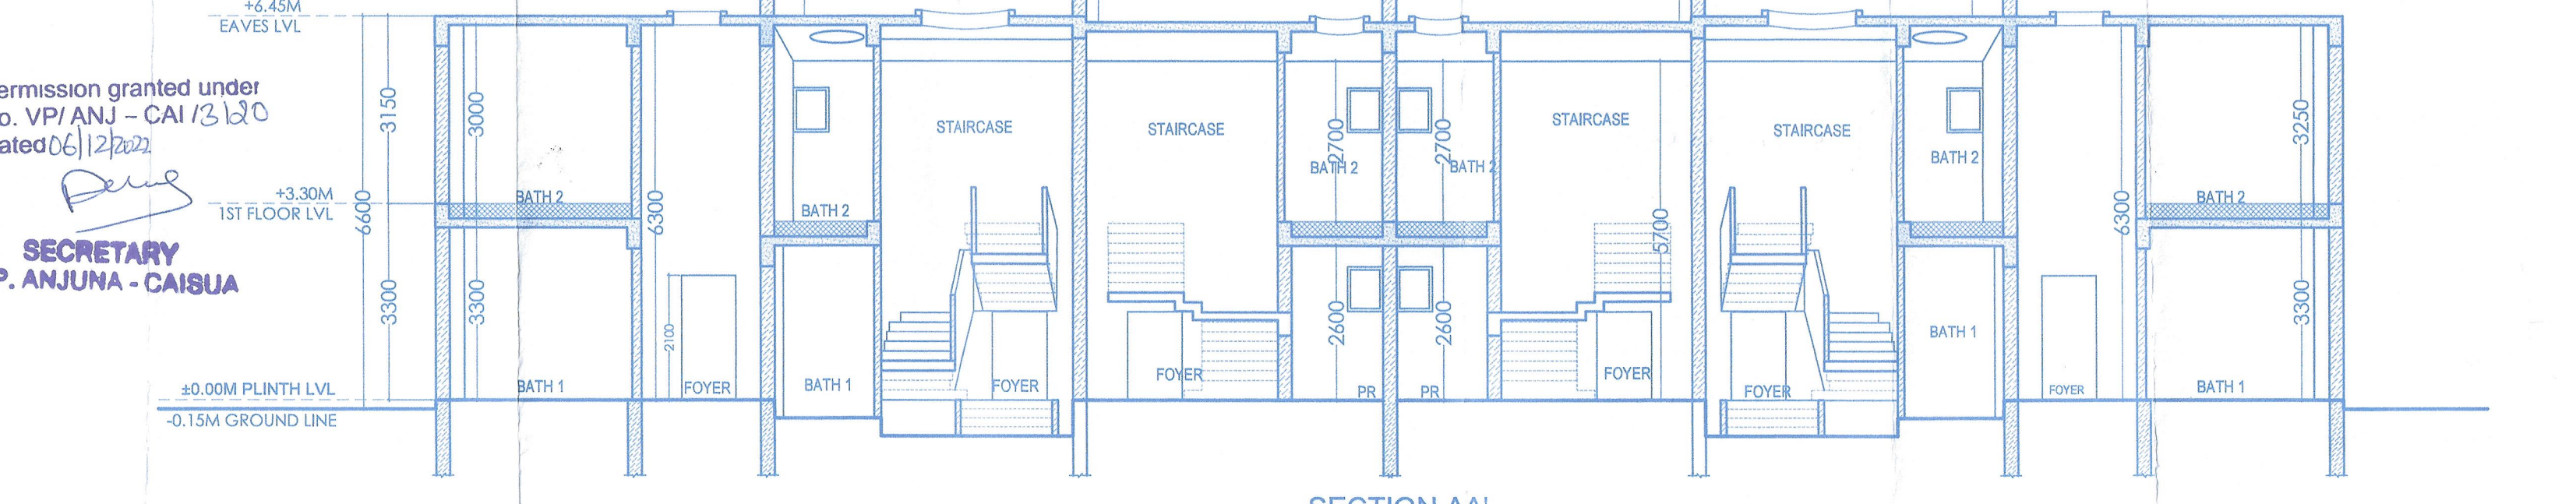

SECTION AA (SCALE- 1:150)

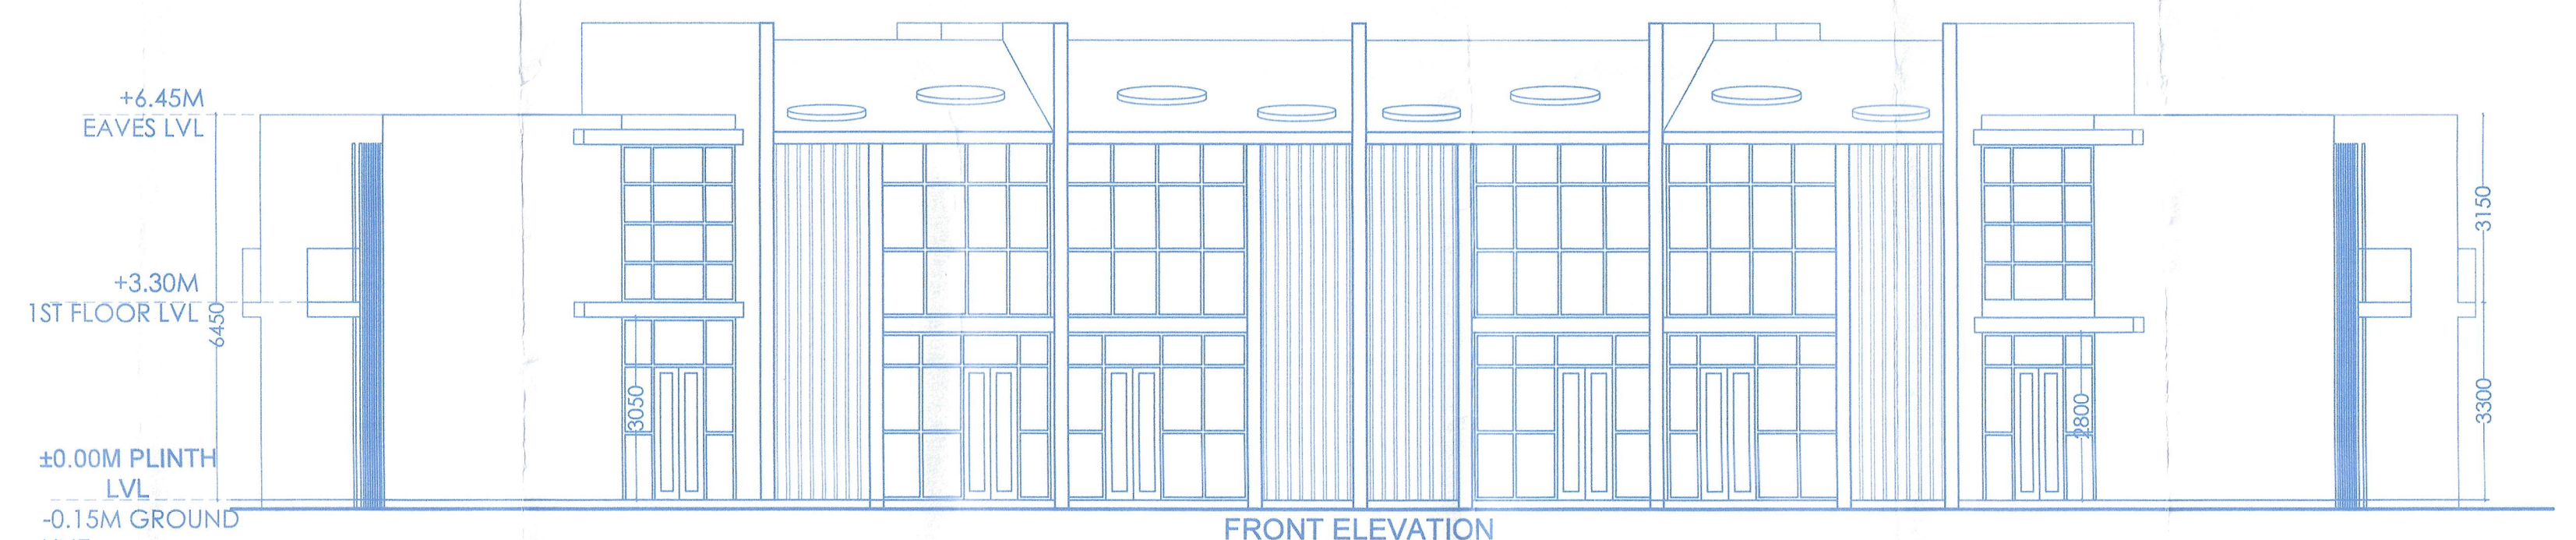


FRONT ELEVATION (SCALE- 1:150)

AREA CALCULATION :


Table for area calculation showing floors, total B.U.A., area free of FAR, and net F.A.R. Includes a parking statement and area statement.

Table for area statement detailing total plot area, area deducted, net plot area, and various coverage percentages.

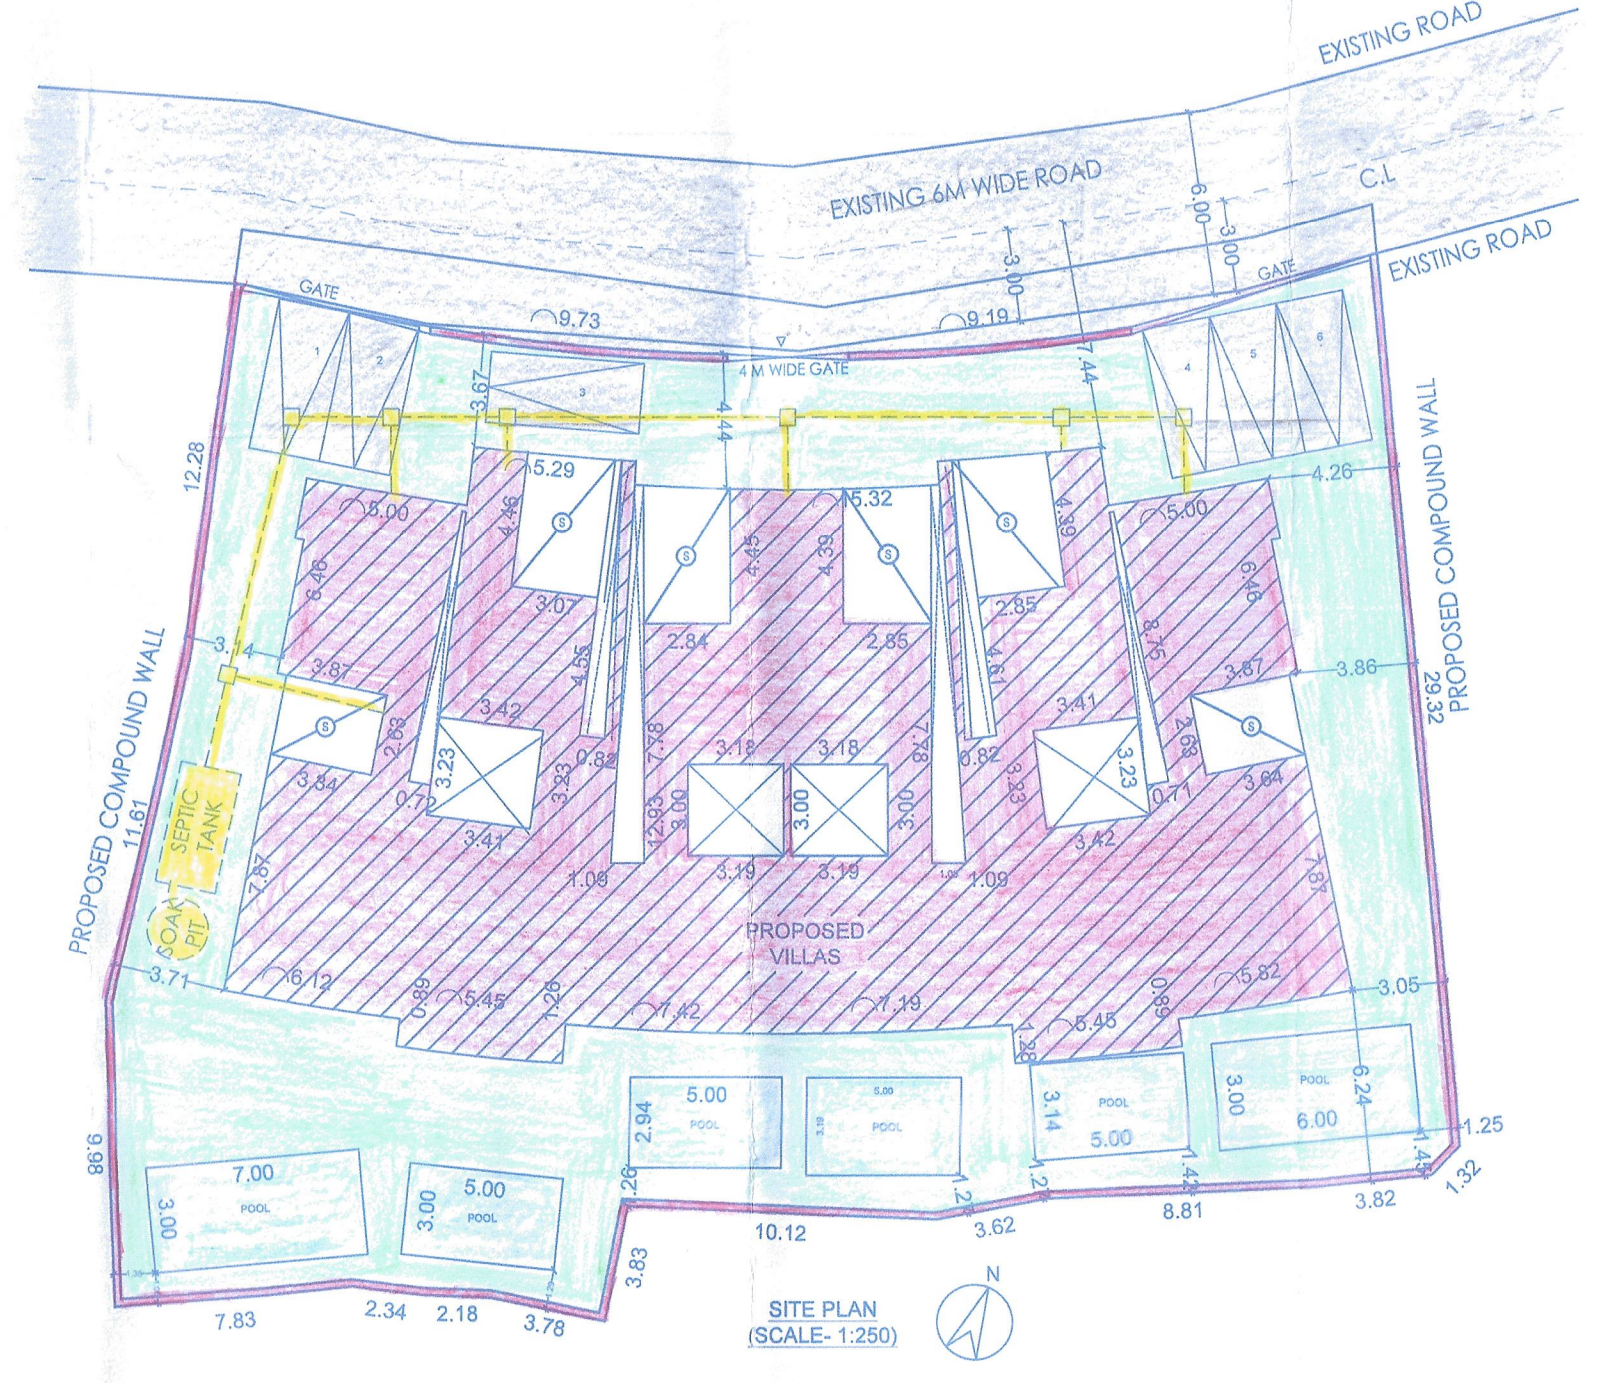


SITE PLAN (SCALE: 1:250)

Table listing door and window schedules with details like size, material, and finish.

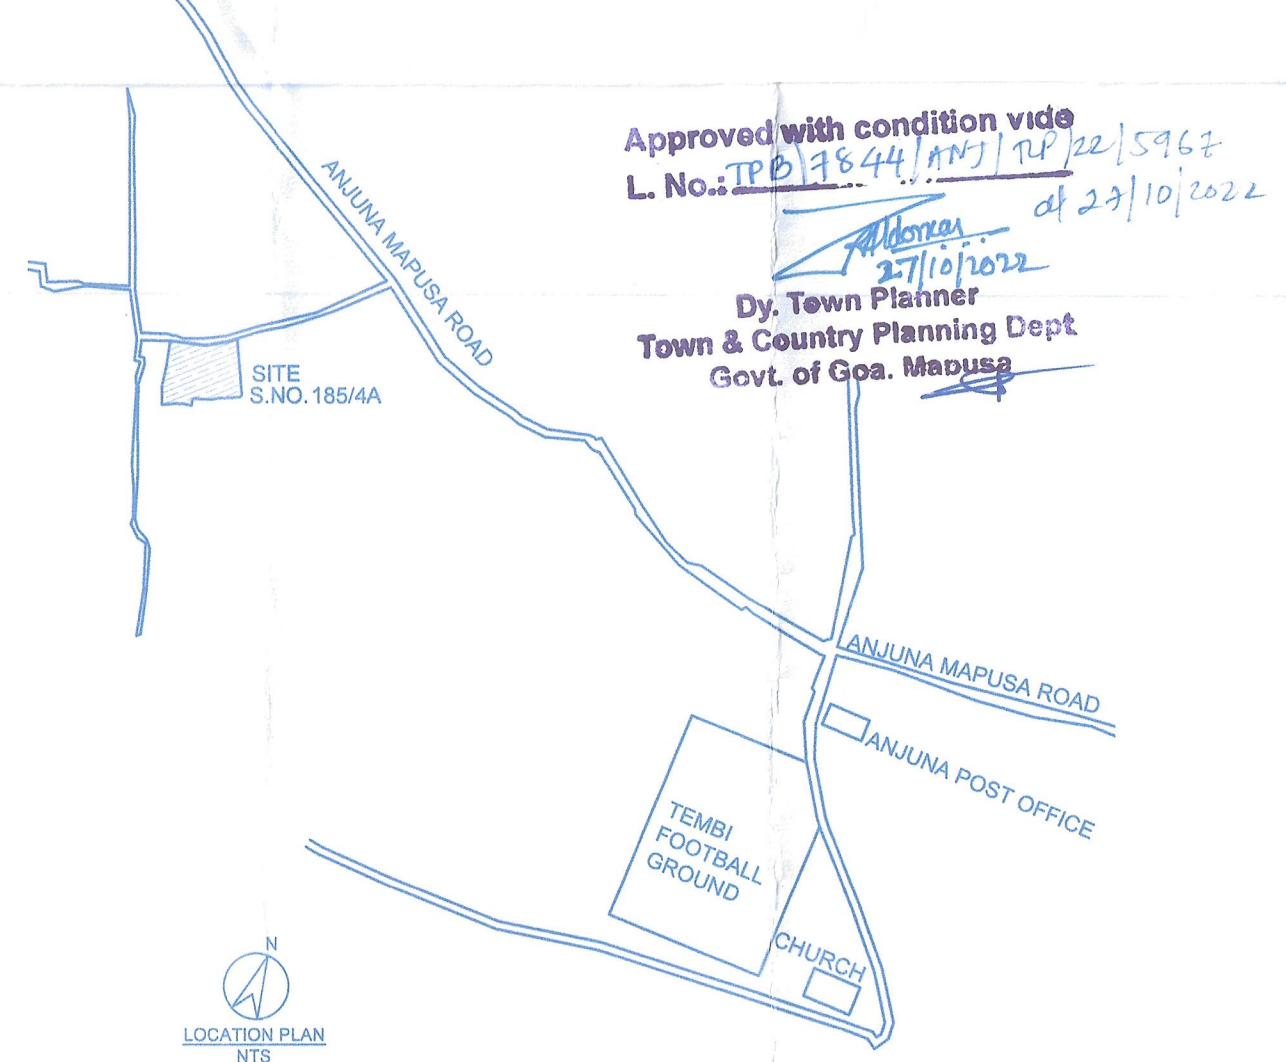

LOCATION PLAN

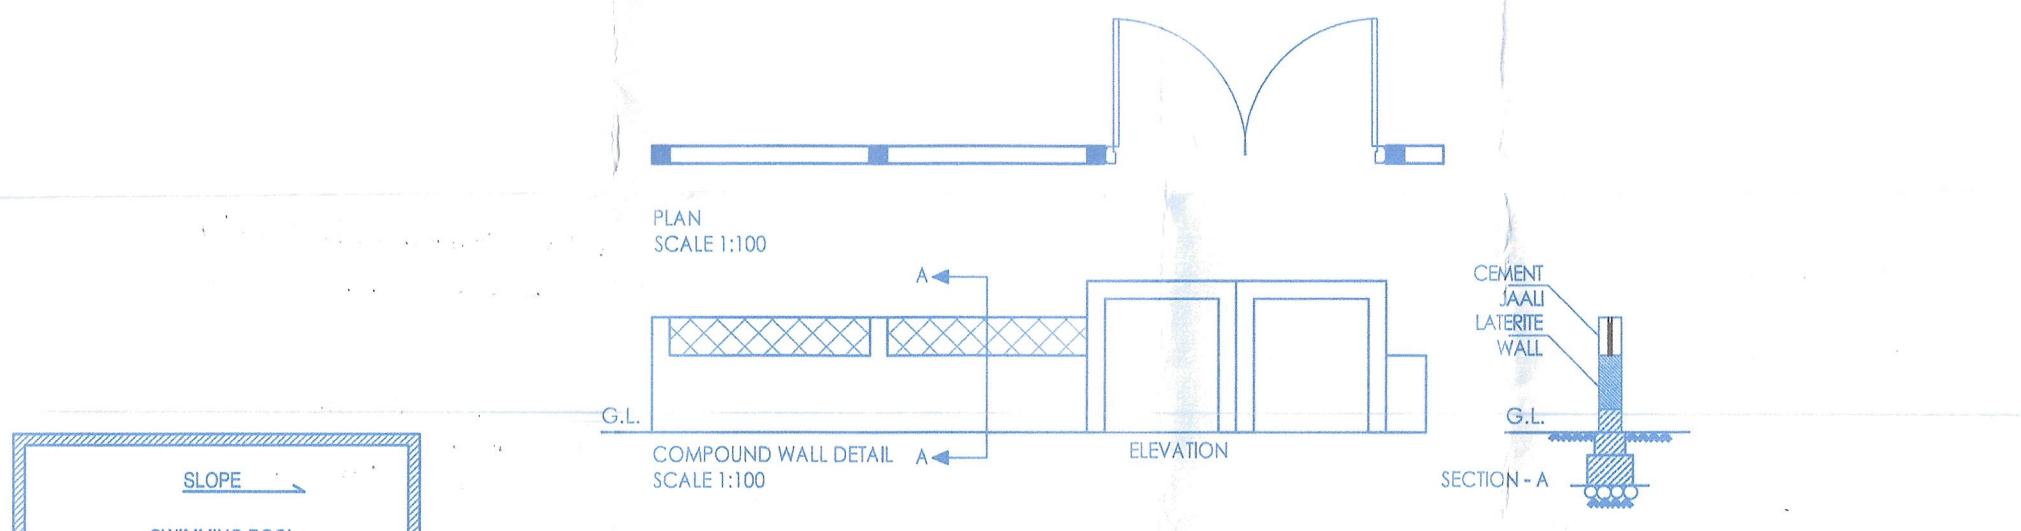

SWIMMING POOL PLAN (SCALE: 1:100)

SWIMMING POOL SECTION (SCALE: 1:100)

PLAN SCALE: 1:100

COMPOUND WALL DETAIL SCALE: 1:100

ELEVATION

SECTION - A

Approved with condition vide L. No. TP/2844/ANJ/14/22/5962 dated 23/10/2022

Town & Country Planning Dept Govt. of Goa, Mapusa

Project information table including sheet no., file no., sheet size, date, and client/architect details.

Ar. EZRA D'SOUZA T.C.P. REG. NO. AA/022/2018 CDA REG. NO. EA/2013/60717

