


Revised Plan
License issued under No. 16/2023-2024
Dated 12/06/2024
Subject to the conditions stipulated there...

[Signature]
CHIEF OFFICER,
MARGAO MUNICIPAL COUNCIL


Development Permission Granted
Subject To Conditions/Vide Order
No SGPDA/PI/6632/140/24-25
Dated 01.10.2024

[Signature]
Member Secretary

[Signature]
Municipal Engineer
Margao Municipal Council

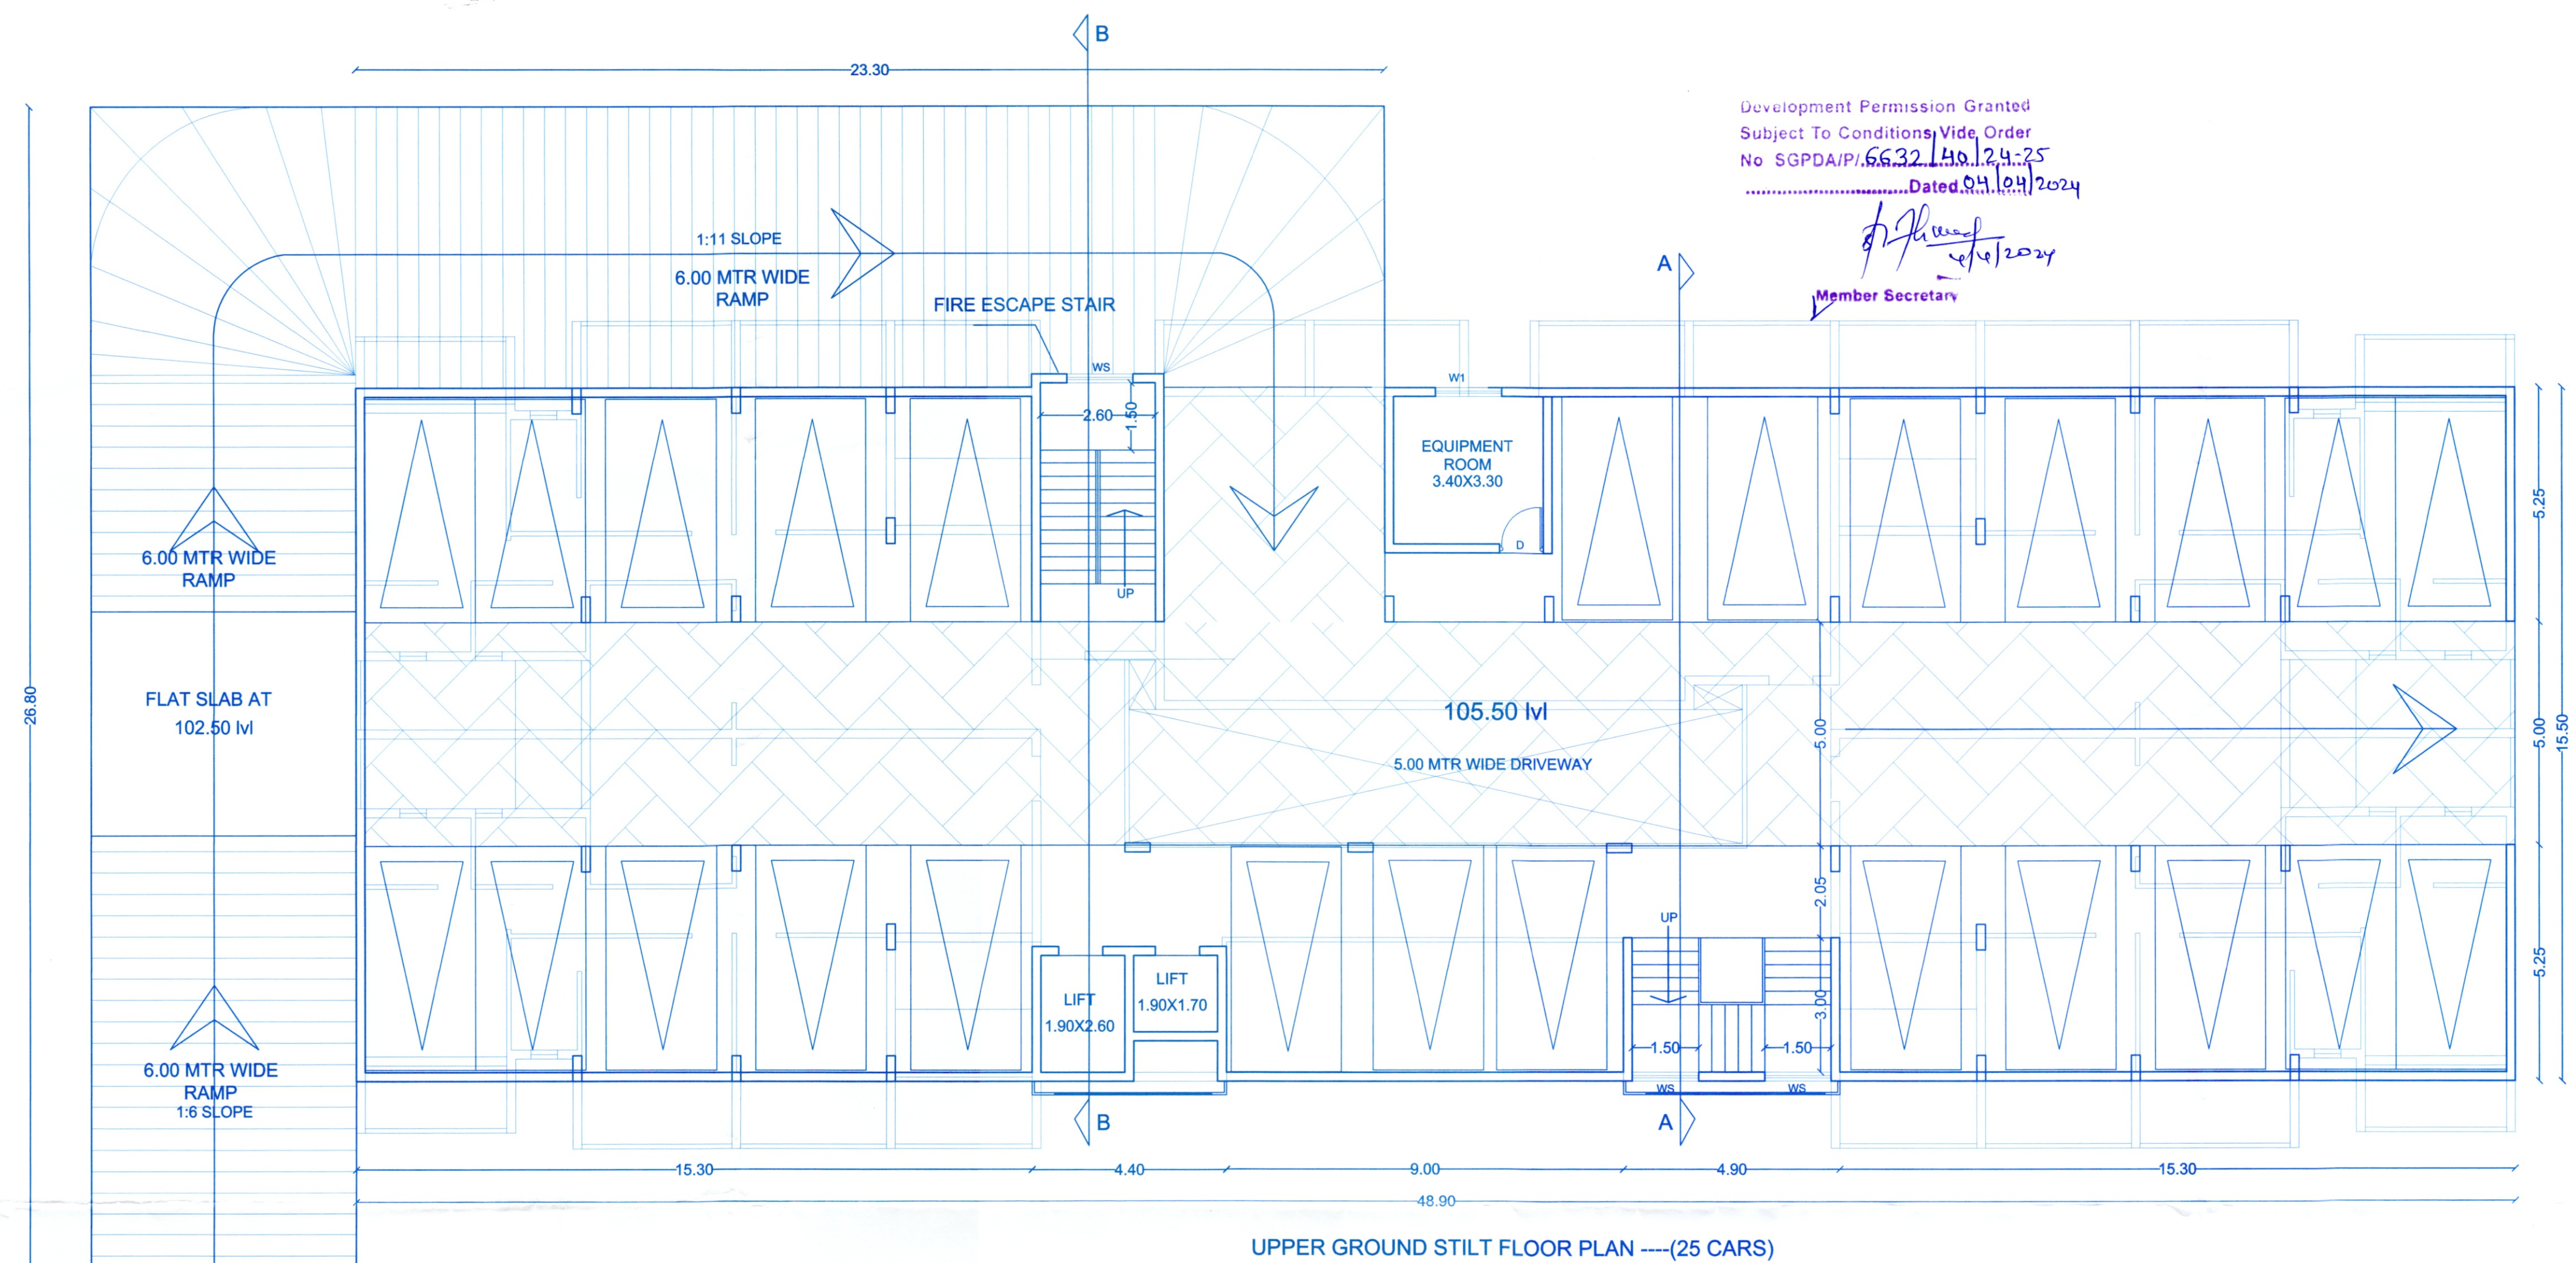

UPPER GROUND STILT FLOOR PLAN ----(25 CARS)

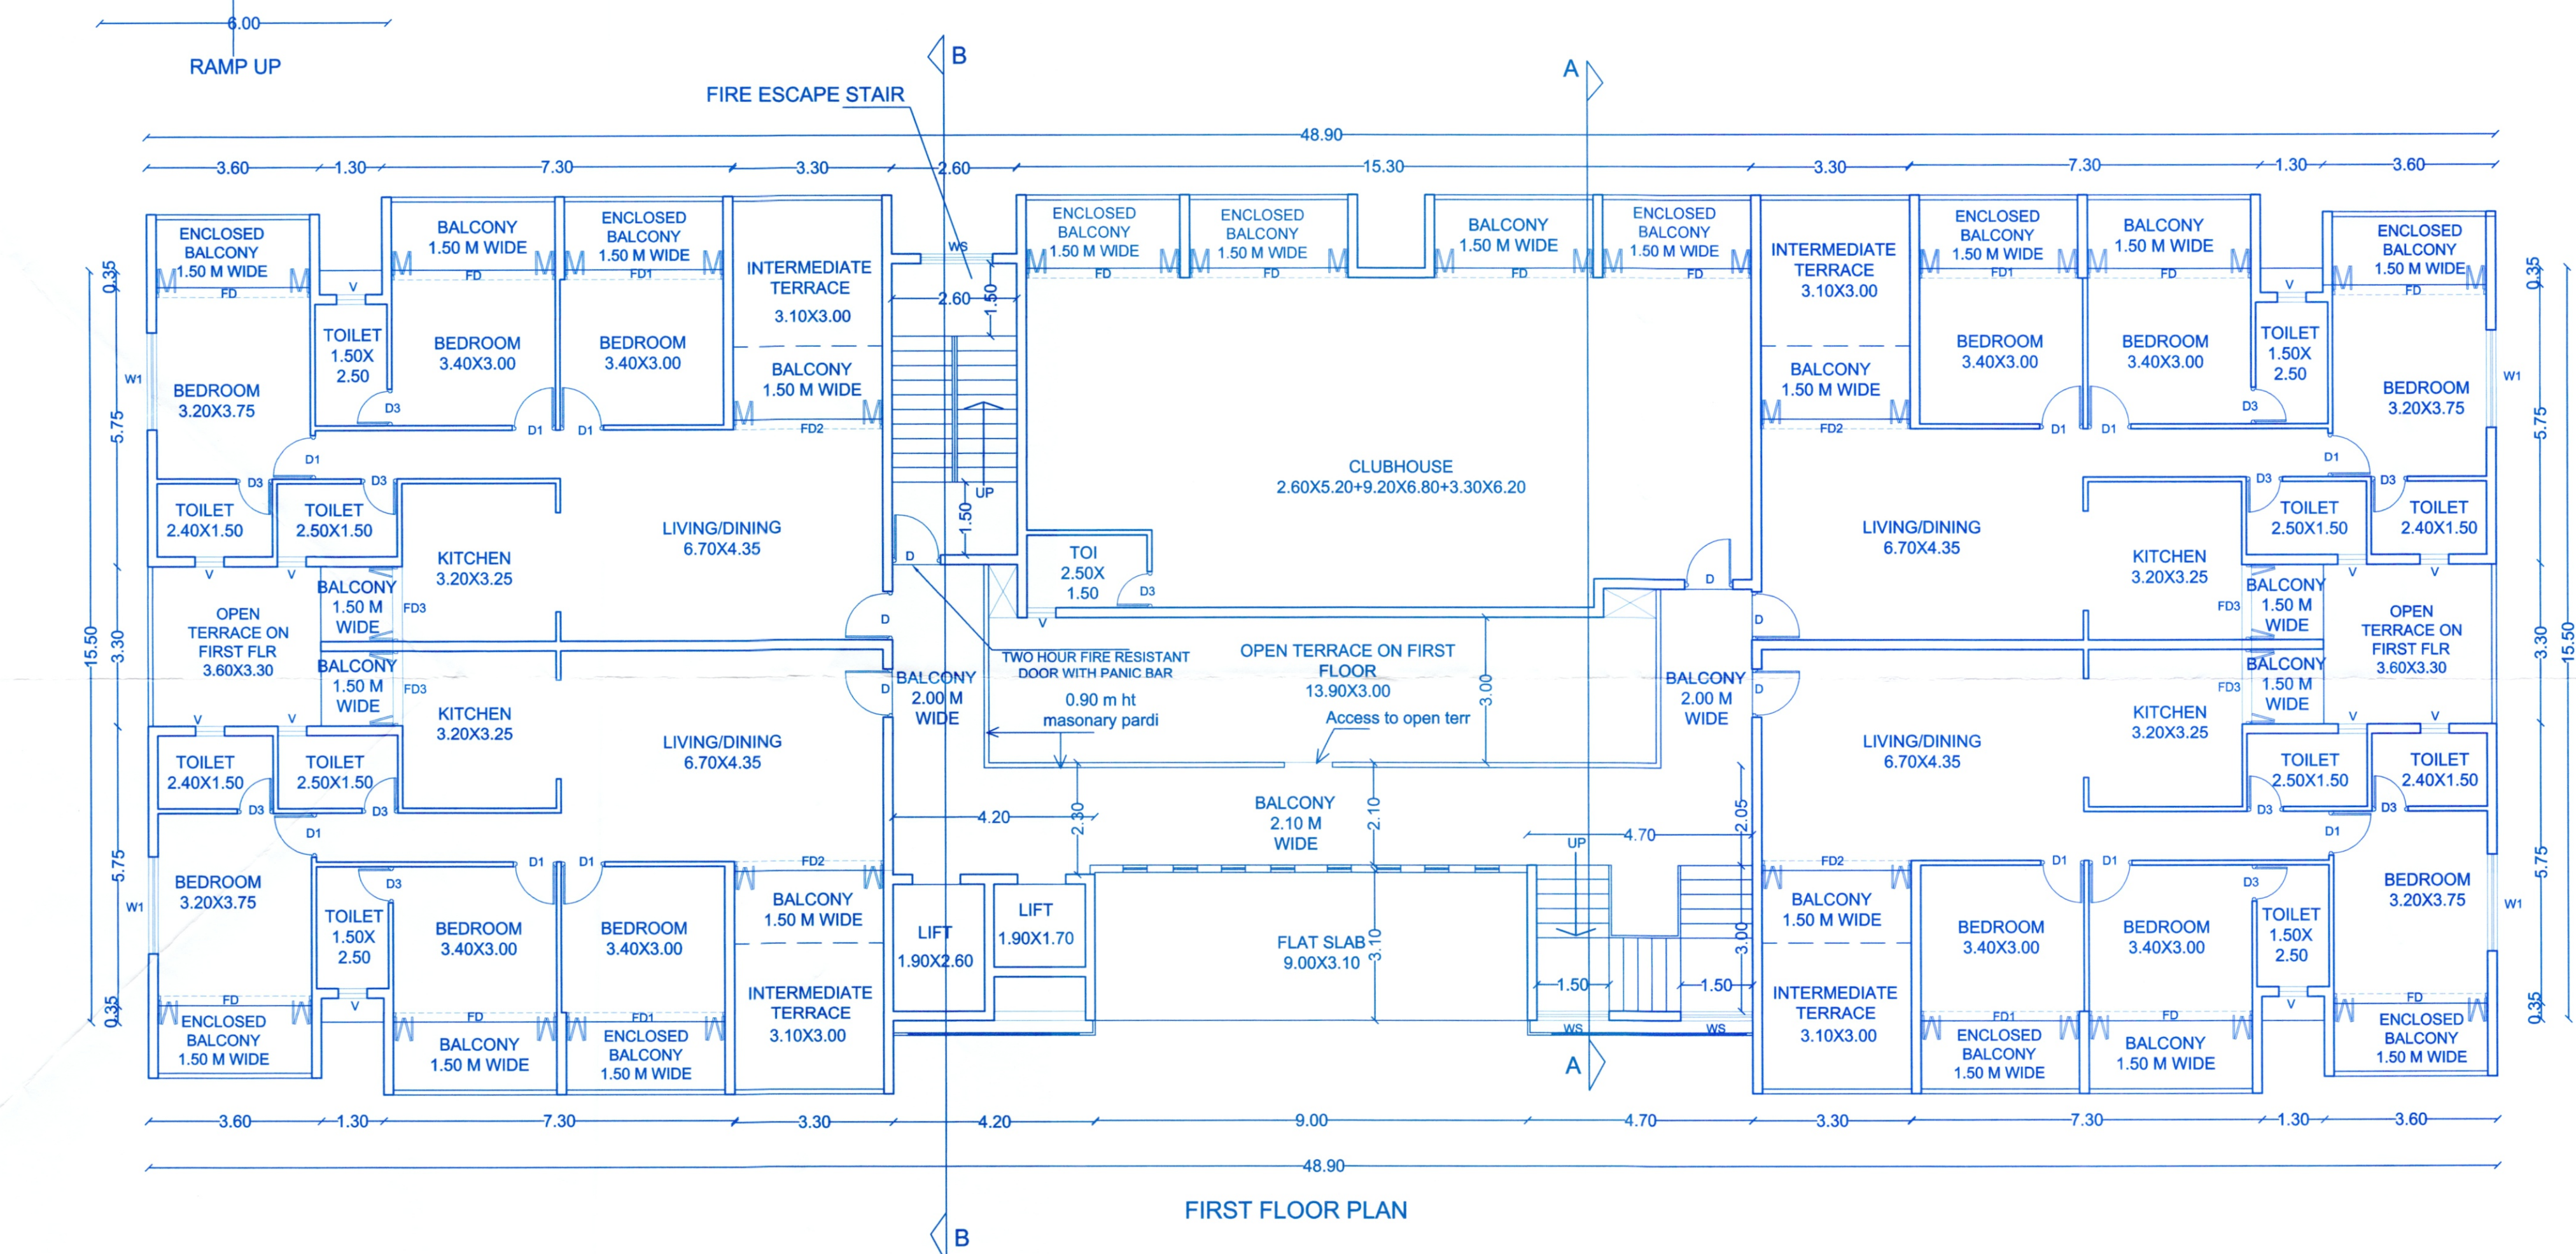

FIRST FLOOR PLAN

NOTE : BALCONIES TO BE ENCLOSED WITH ALUMINIUM FRAME WINDOW OVER MASONARY PARAPET WALL

REVISED PLANS

OWNER : CITYSCAPE DEVELOPERS	
PROJECT : PROPOSED RESIDENTIAL BUILDING, CLUBHOUSE, SECURITY CABIN, COMP/WALL & AMALGAMATION OF PLOT AT GOGOL-MARGAO	
DATE : 01-9-2023	P.T.S. NO. 121 /CHALTA NO. 1 PLOT NOS F5,F6,F7,F8
SCALE - 1:100	DRG. NO- 755 / 03
JOB NO-2454	ENGINEER: <i>[Signature]</i>
OWNER: <i>[Signature]</i>	UDAY SAWANT B.E.(CIVIL) Reg. No. ER/0022/2010
	SAWANT & ASSOCIATES ARCHITECTS, ENGINEERS INTERIOR DESIGNERS BAPANA ARADE, 1ST FLOOR MARGAO, MARGAO - GOA PHONE NO:021 2736692