

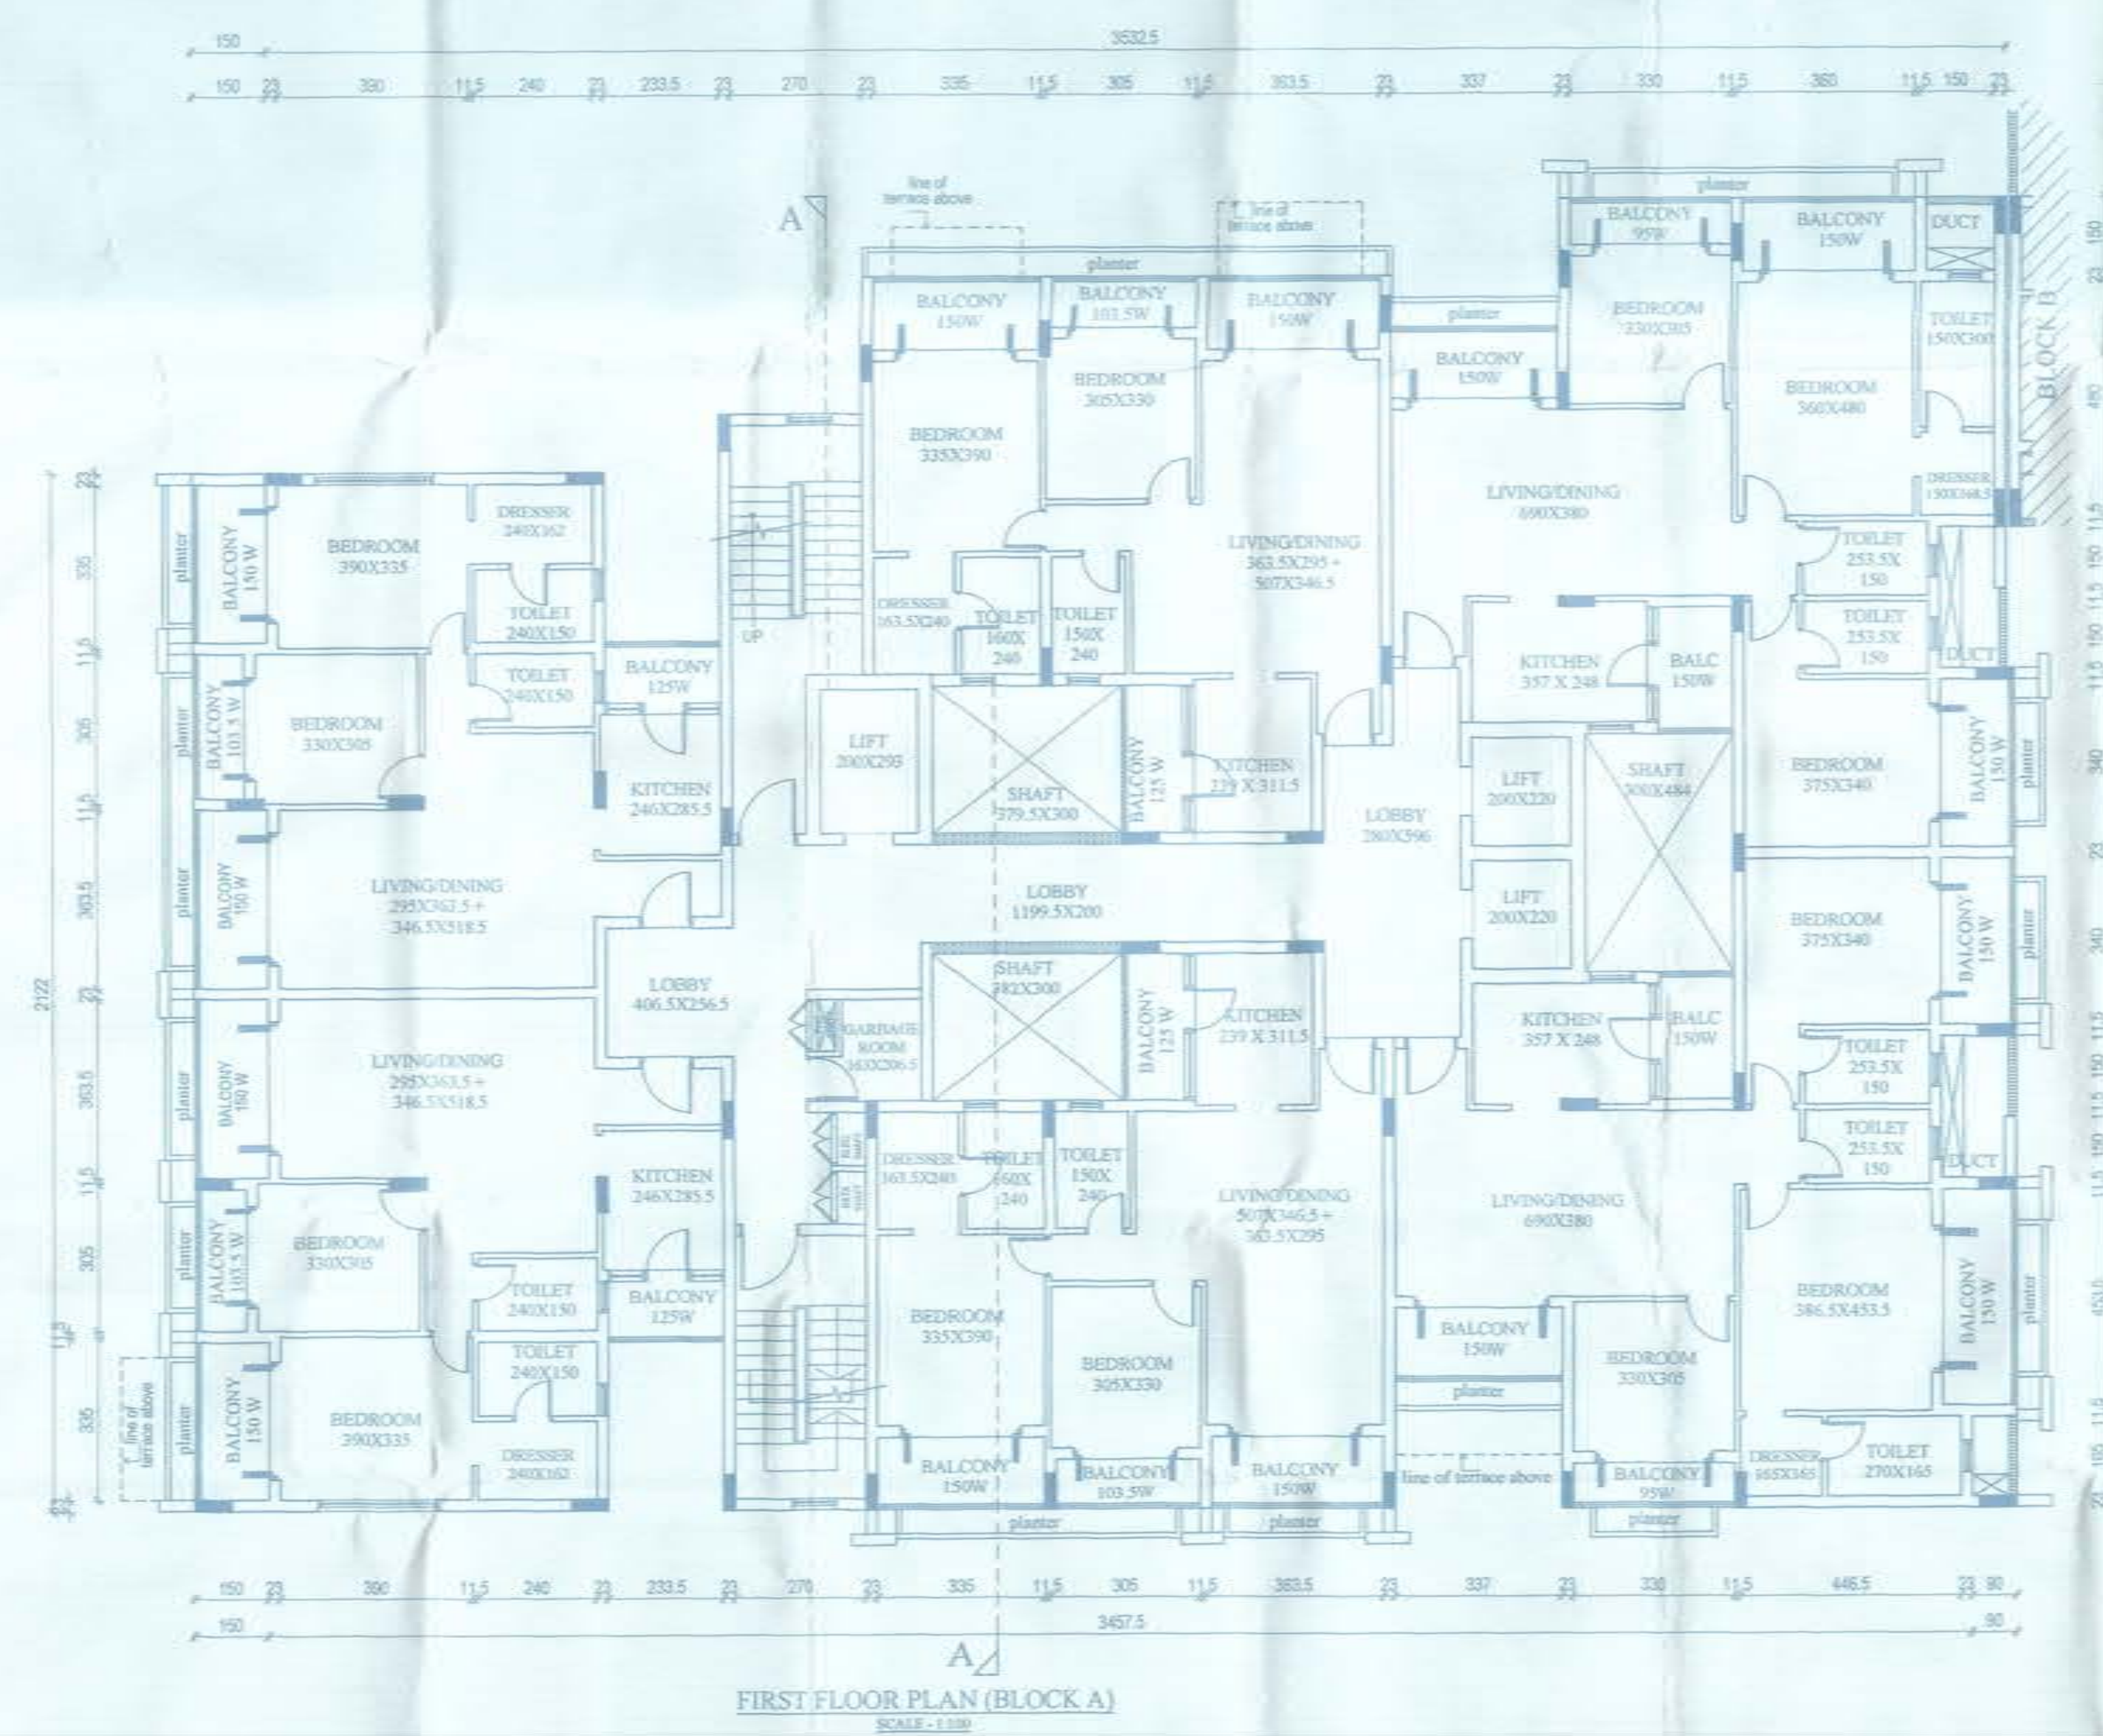
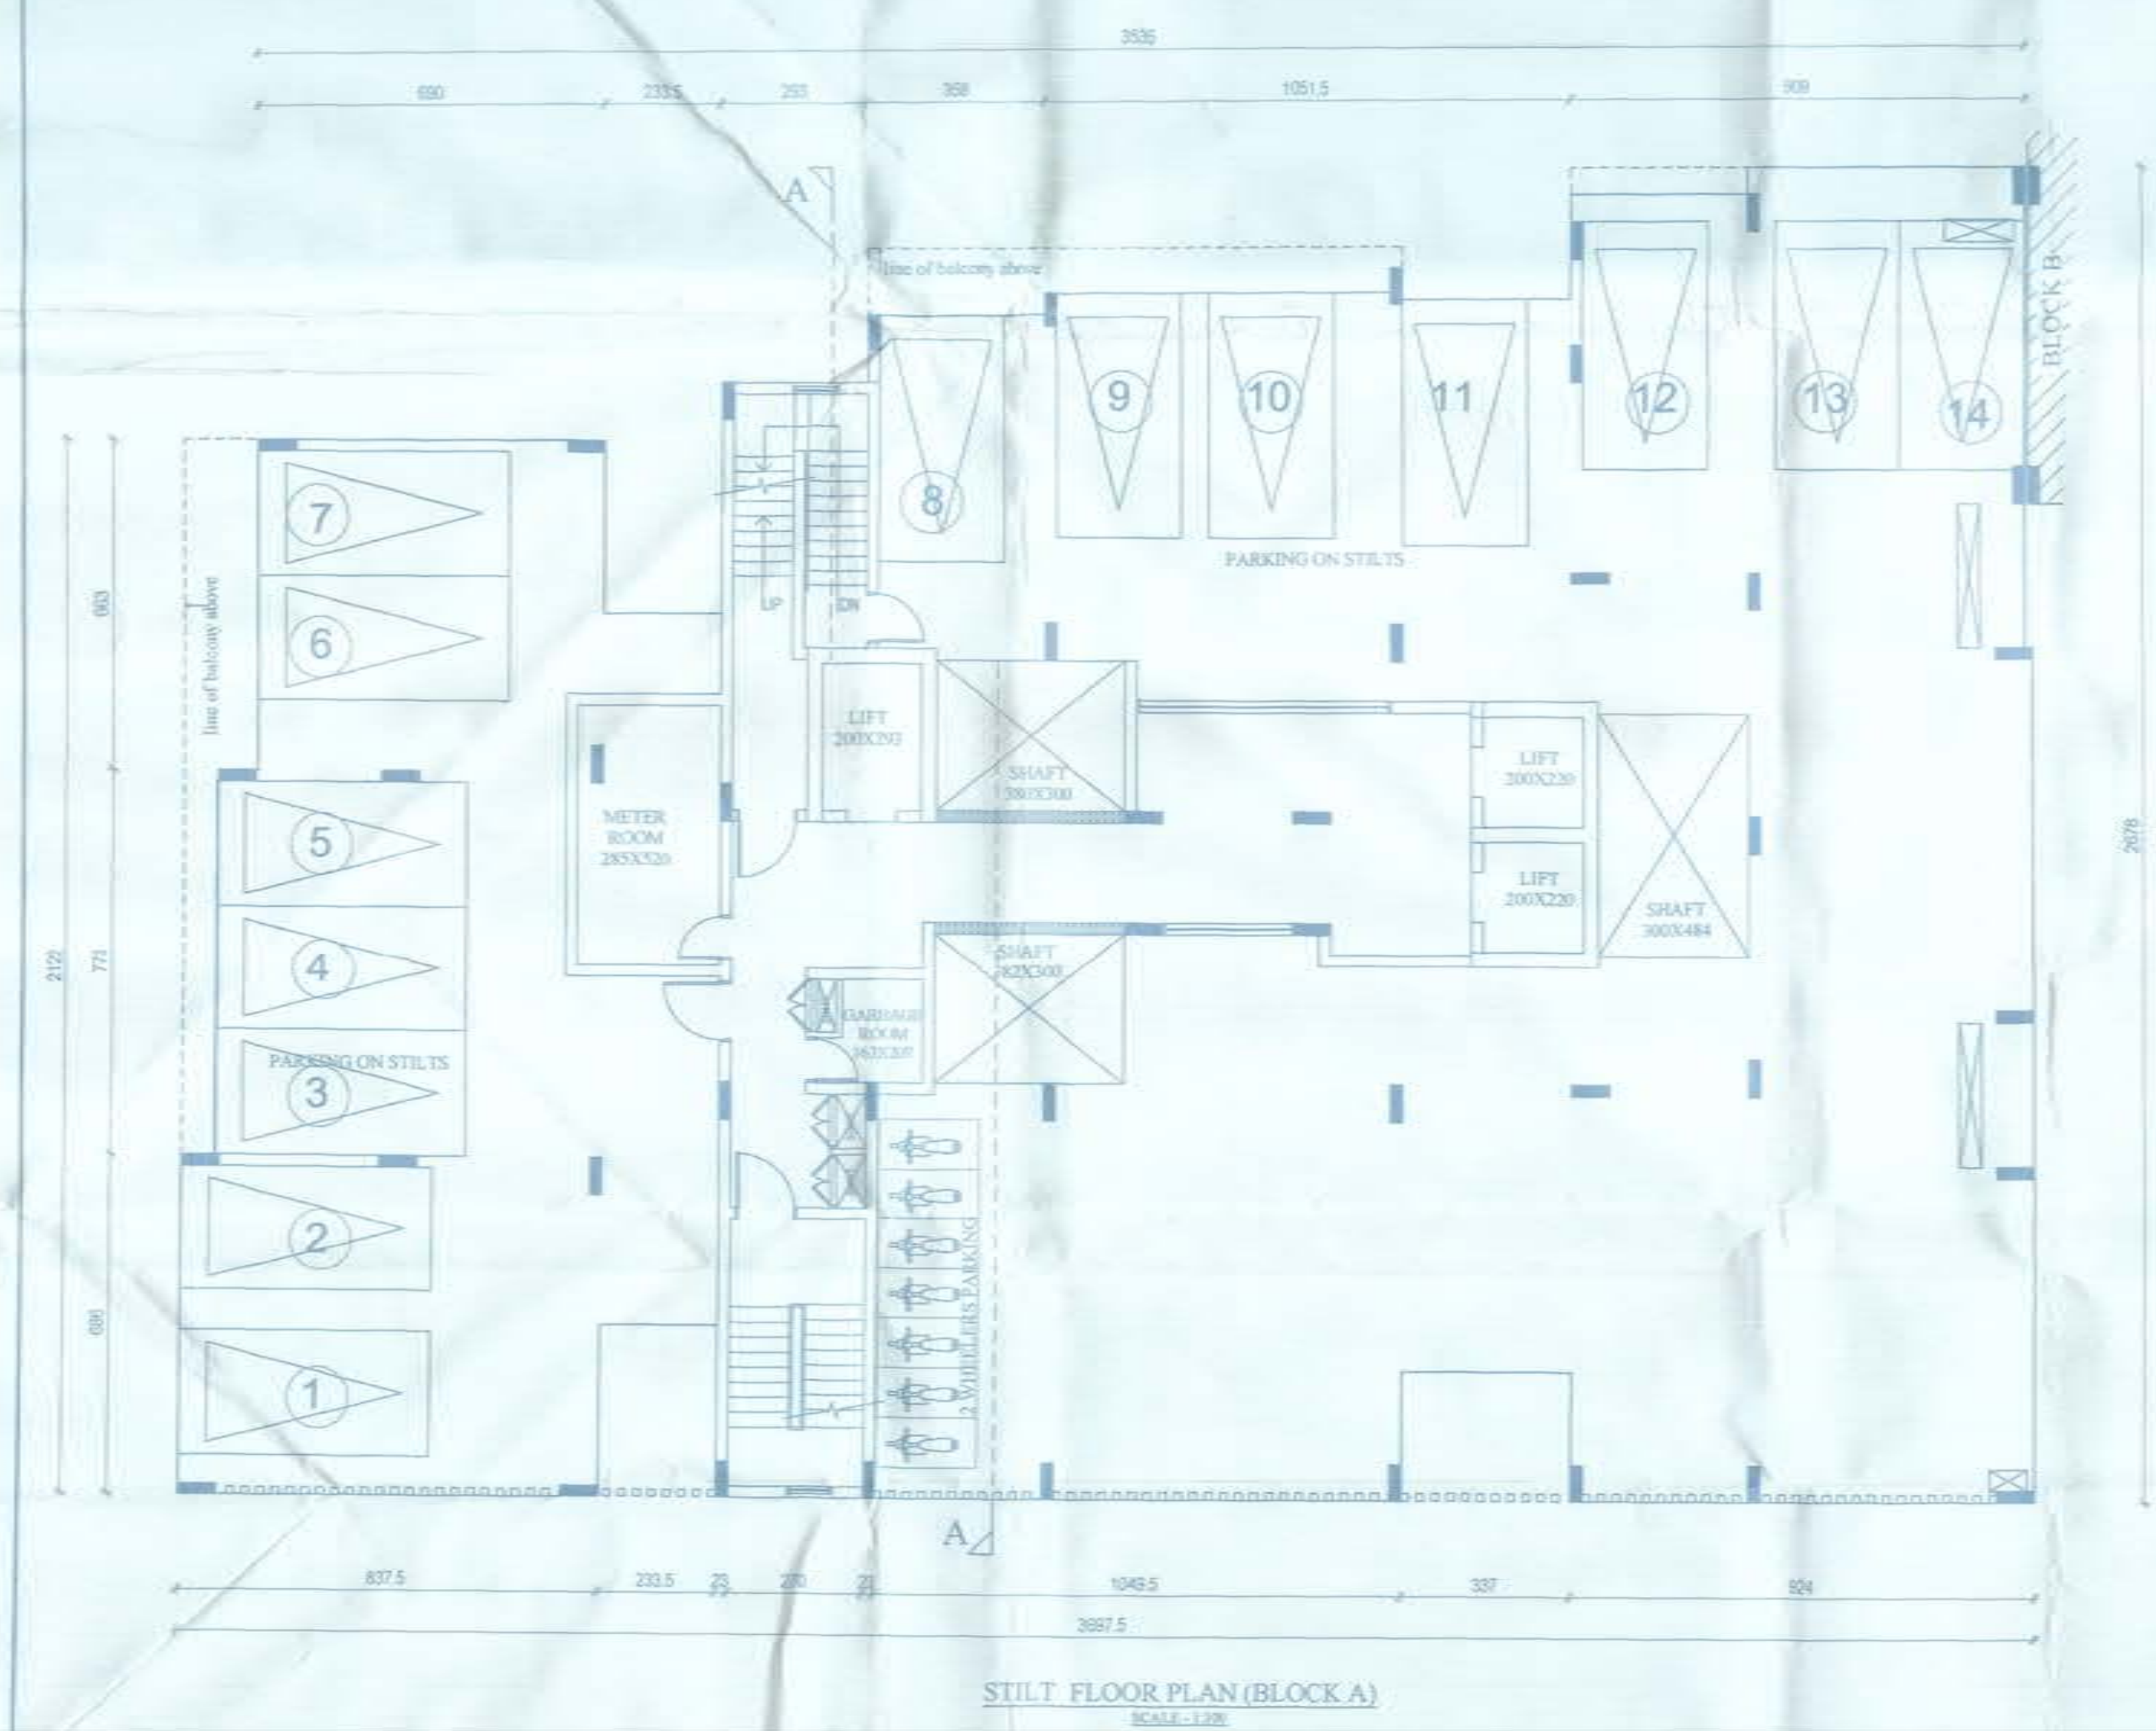
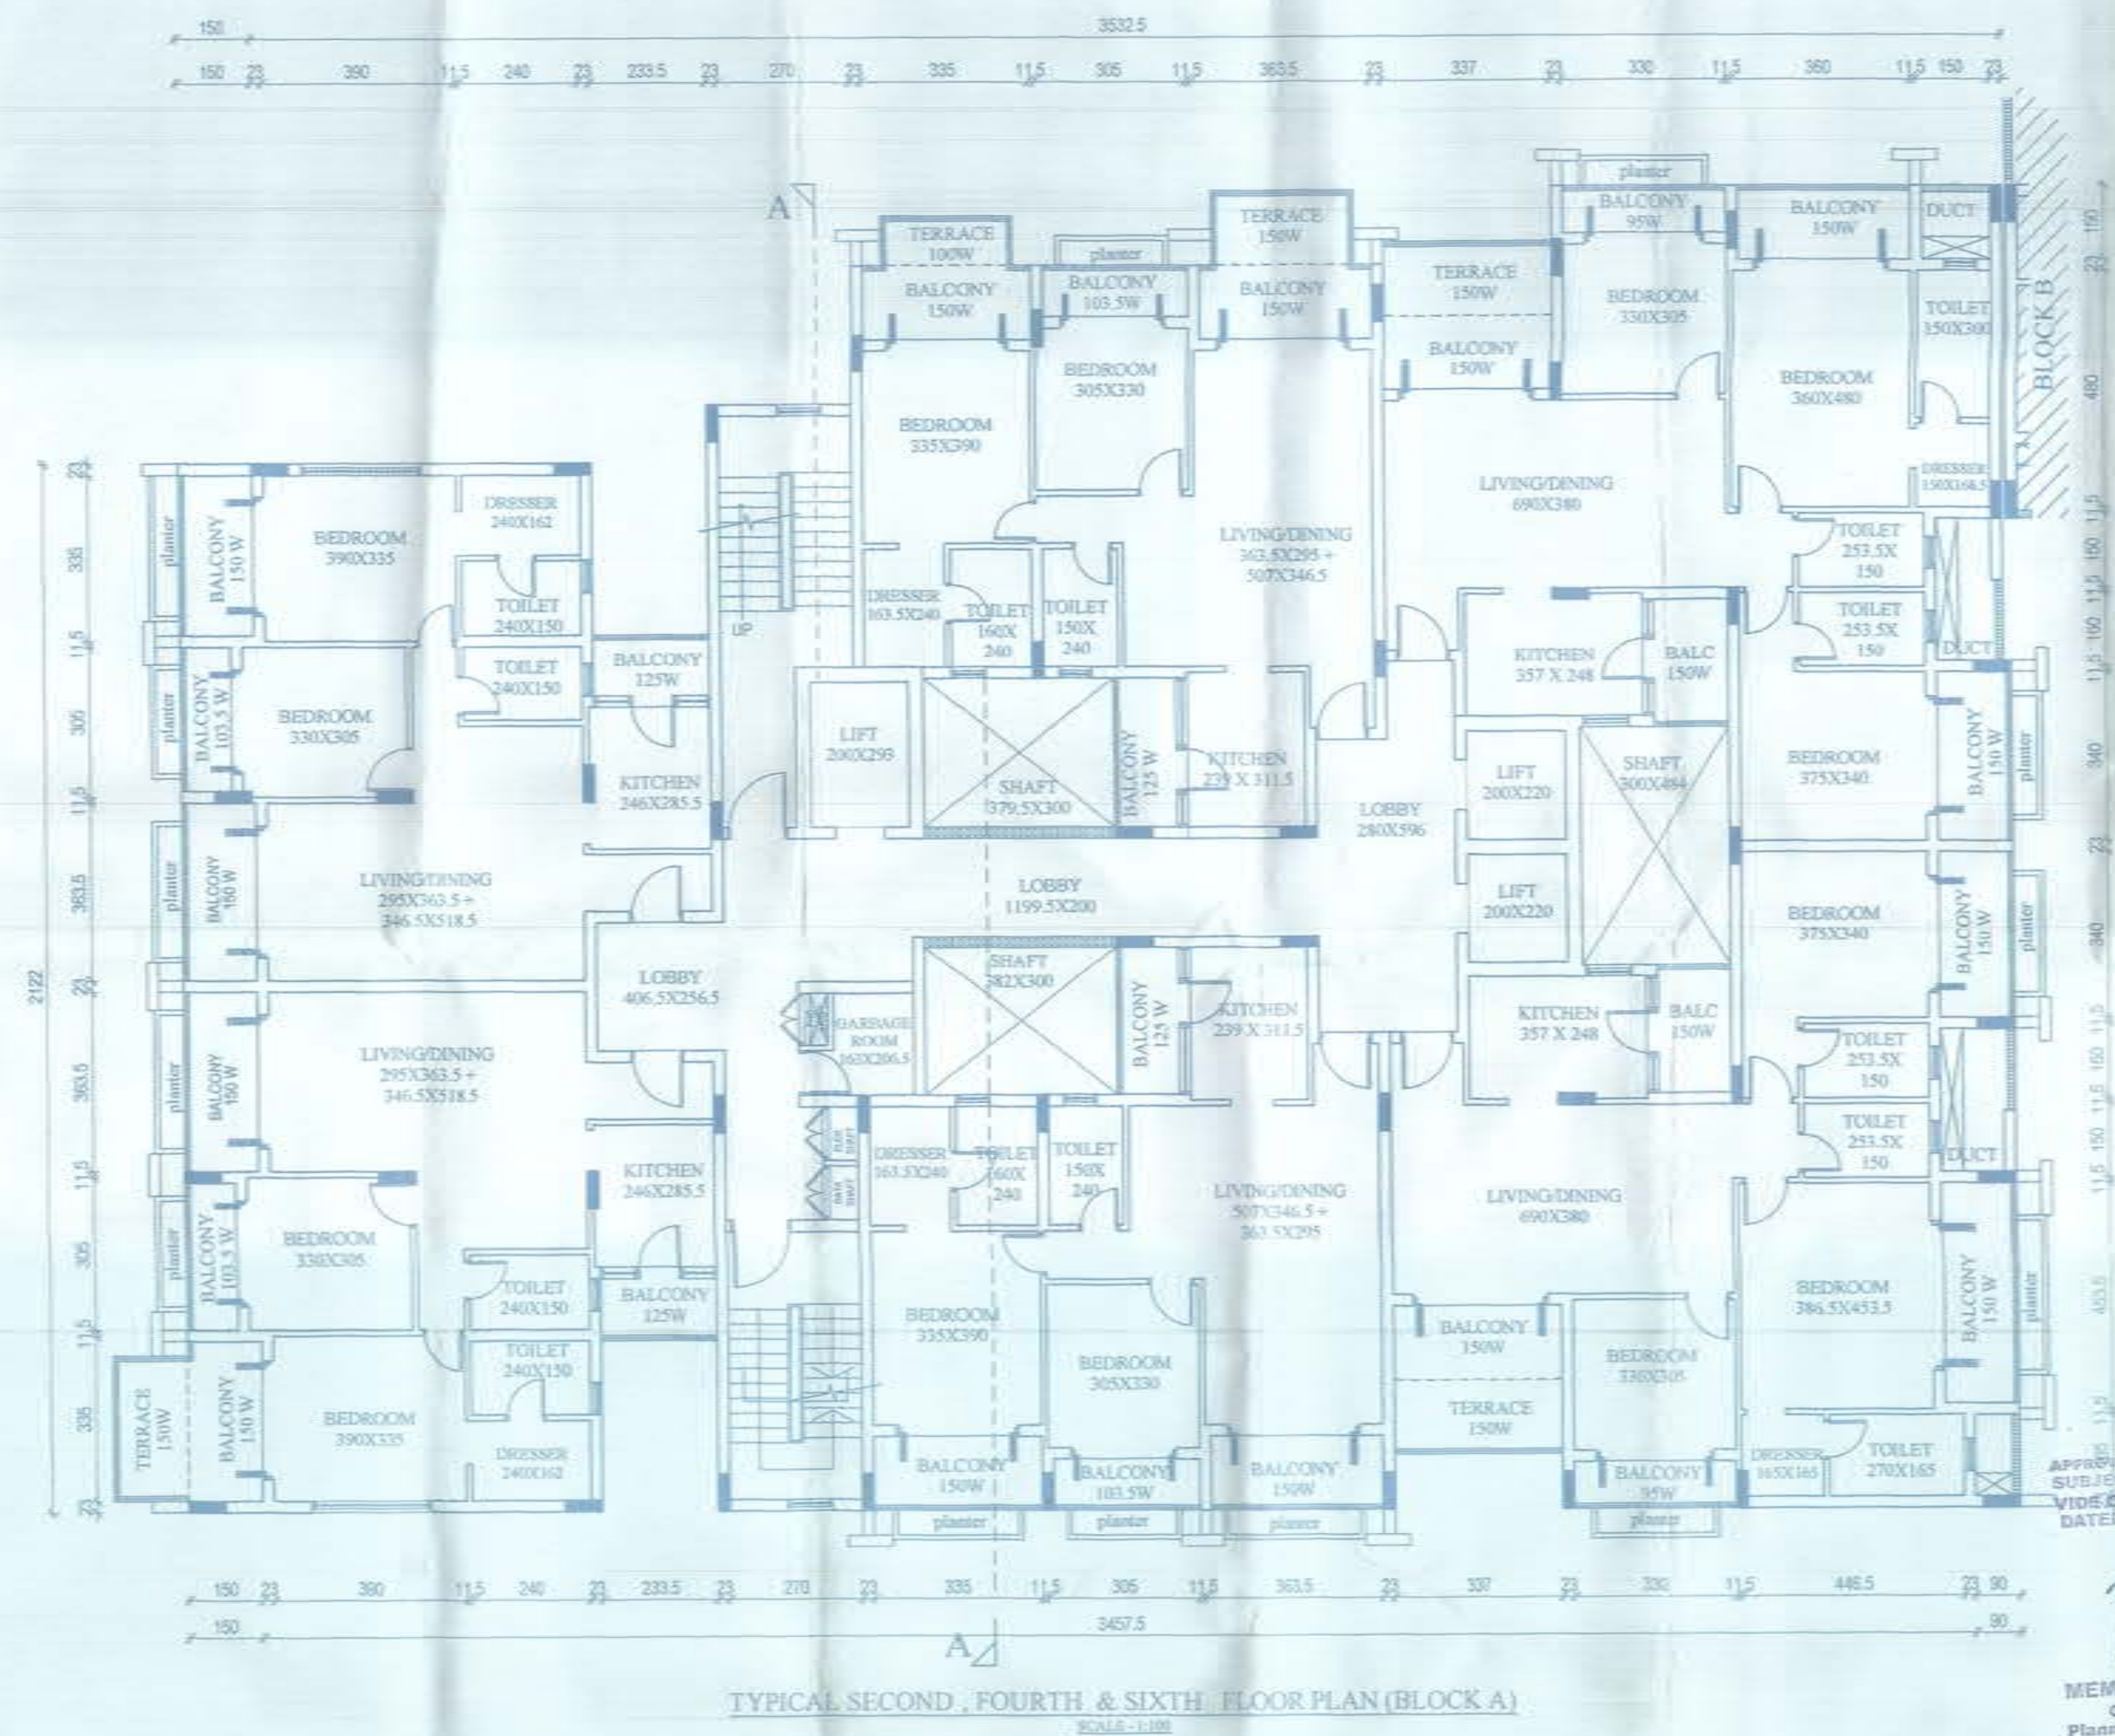


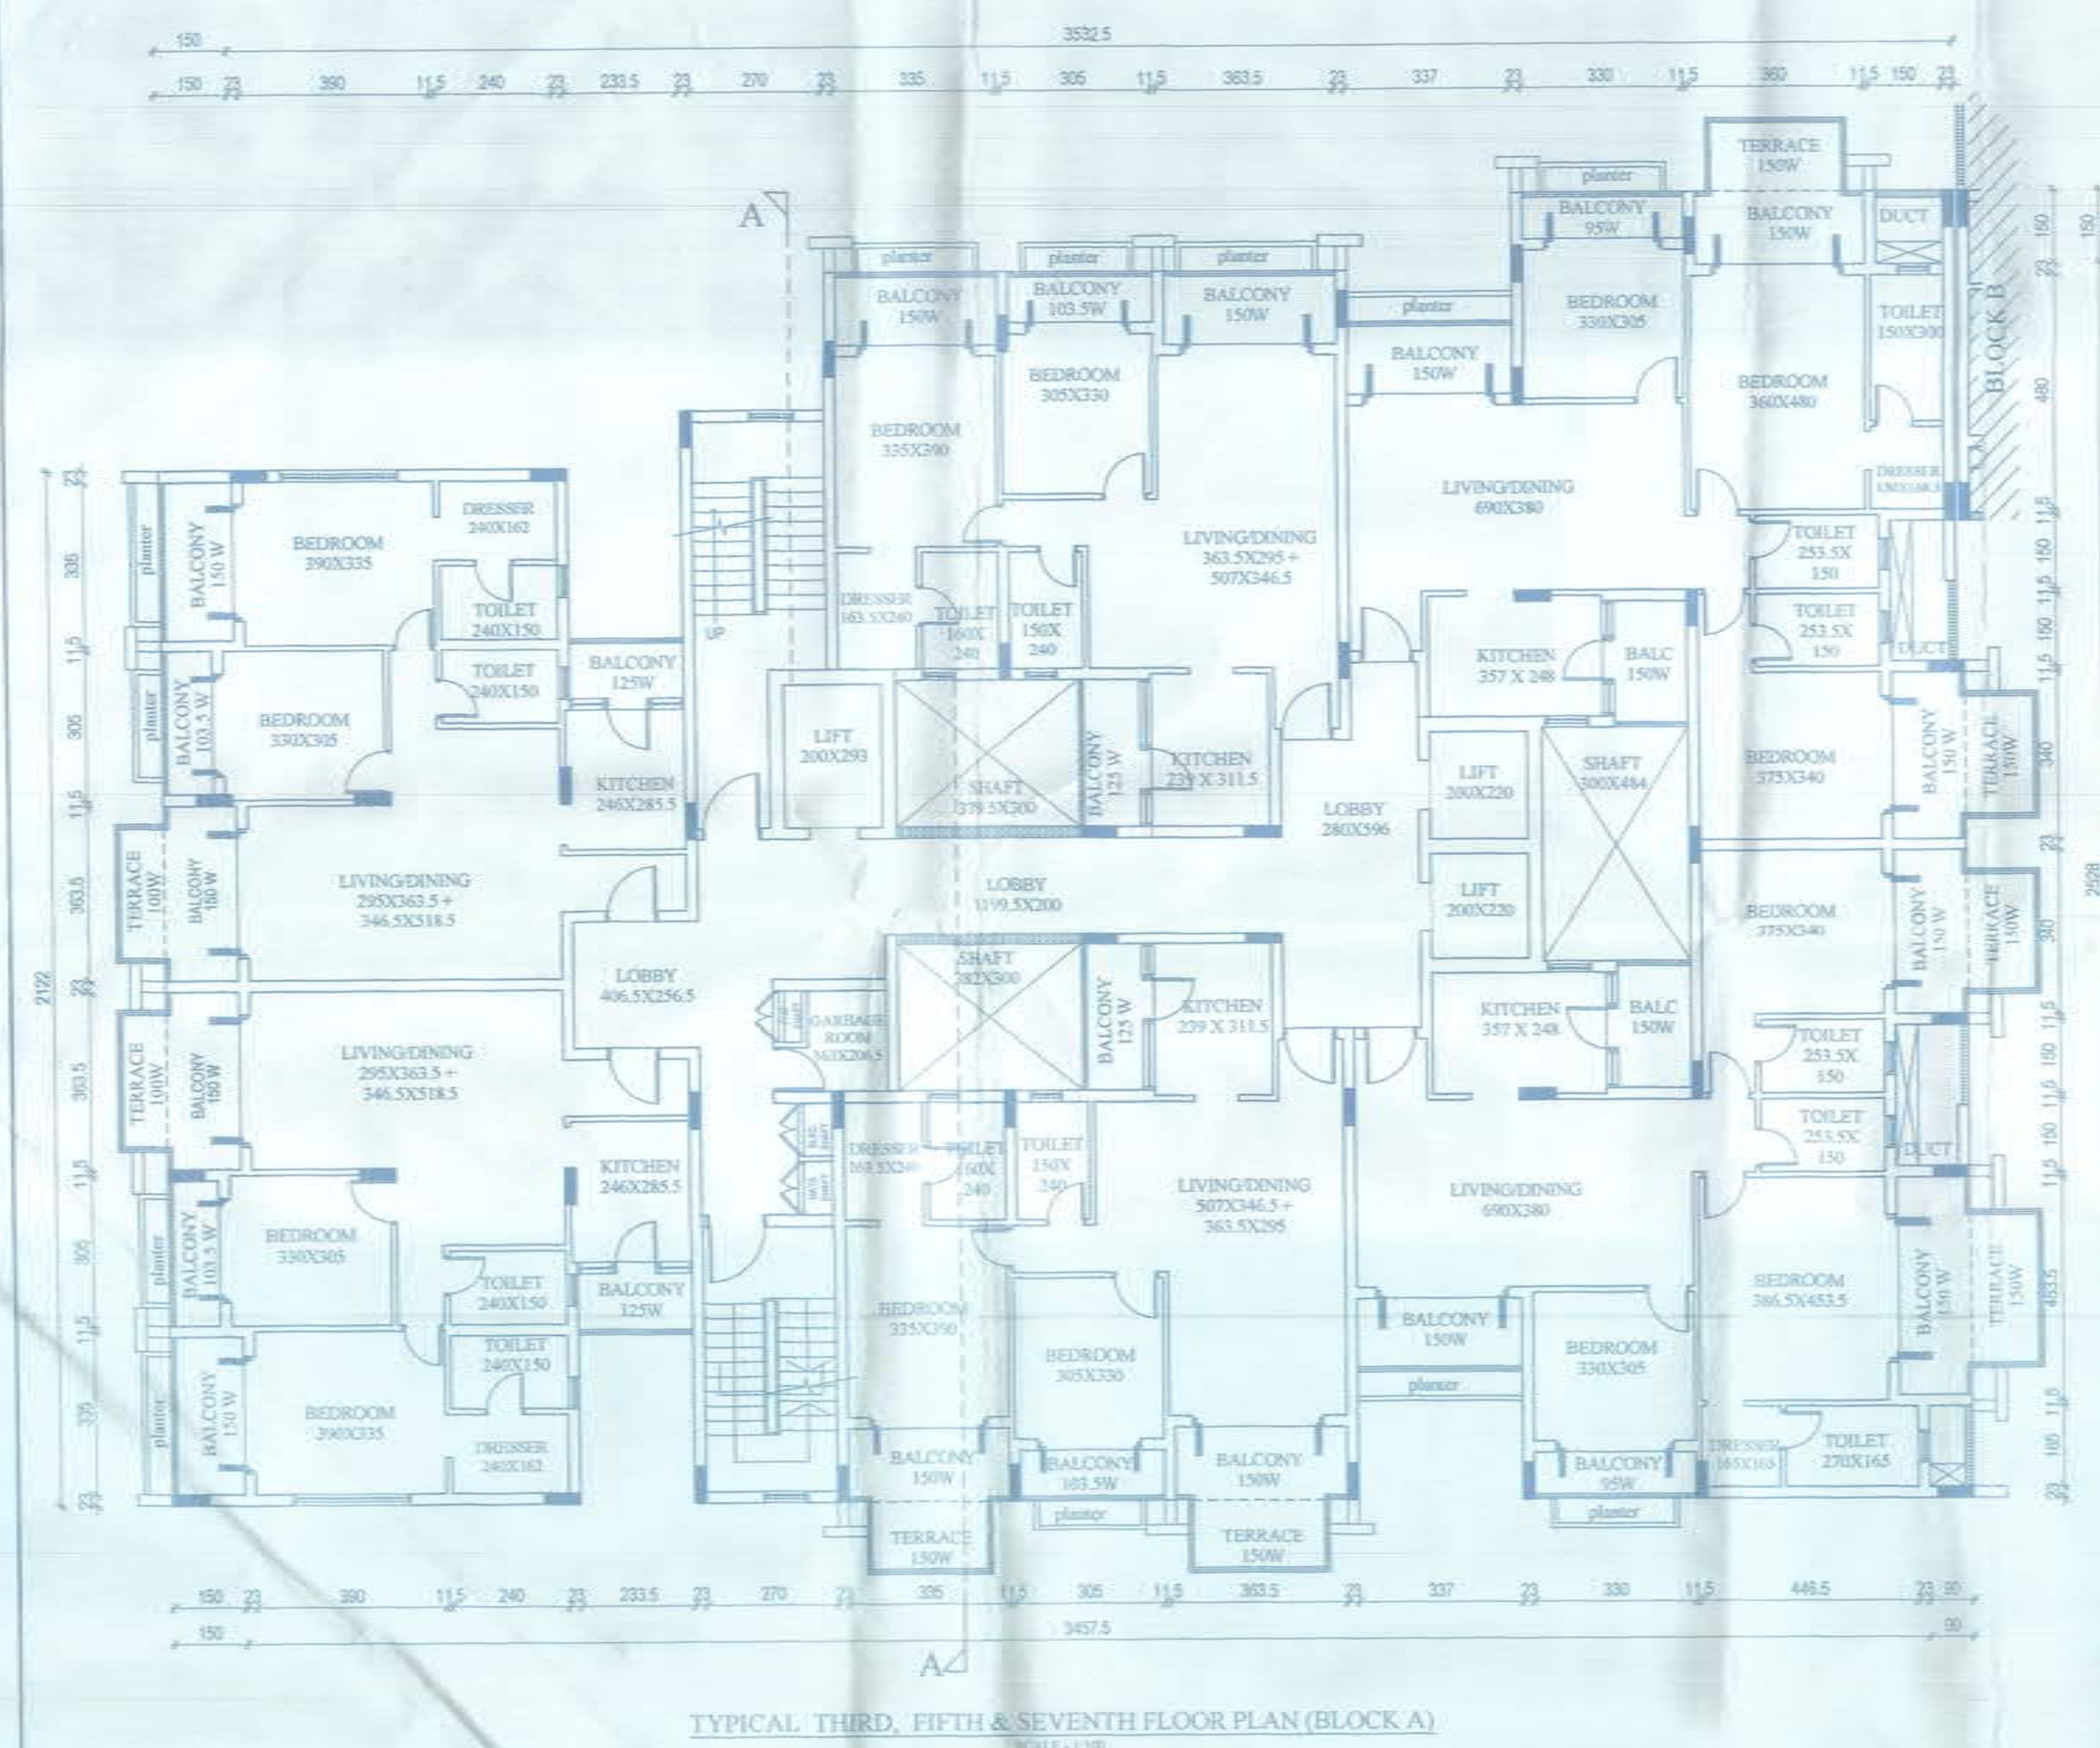

APPROVED FOR PLANNING POINT
DATE: 11 JUN 2022
MEMBER SECRETARY
Greater Panaji
Planning & Development
Panaji-Goa

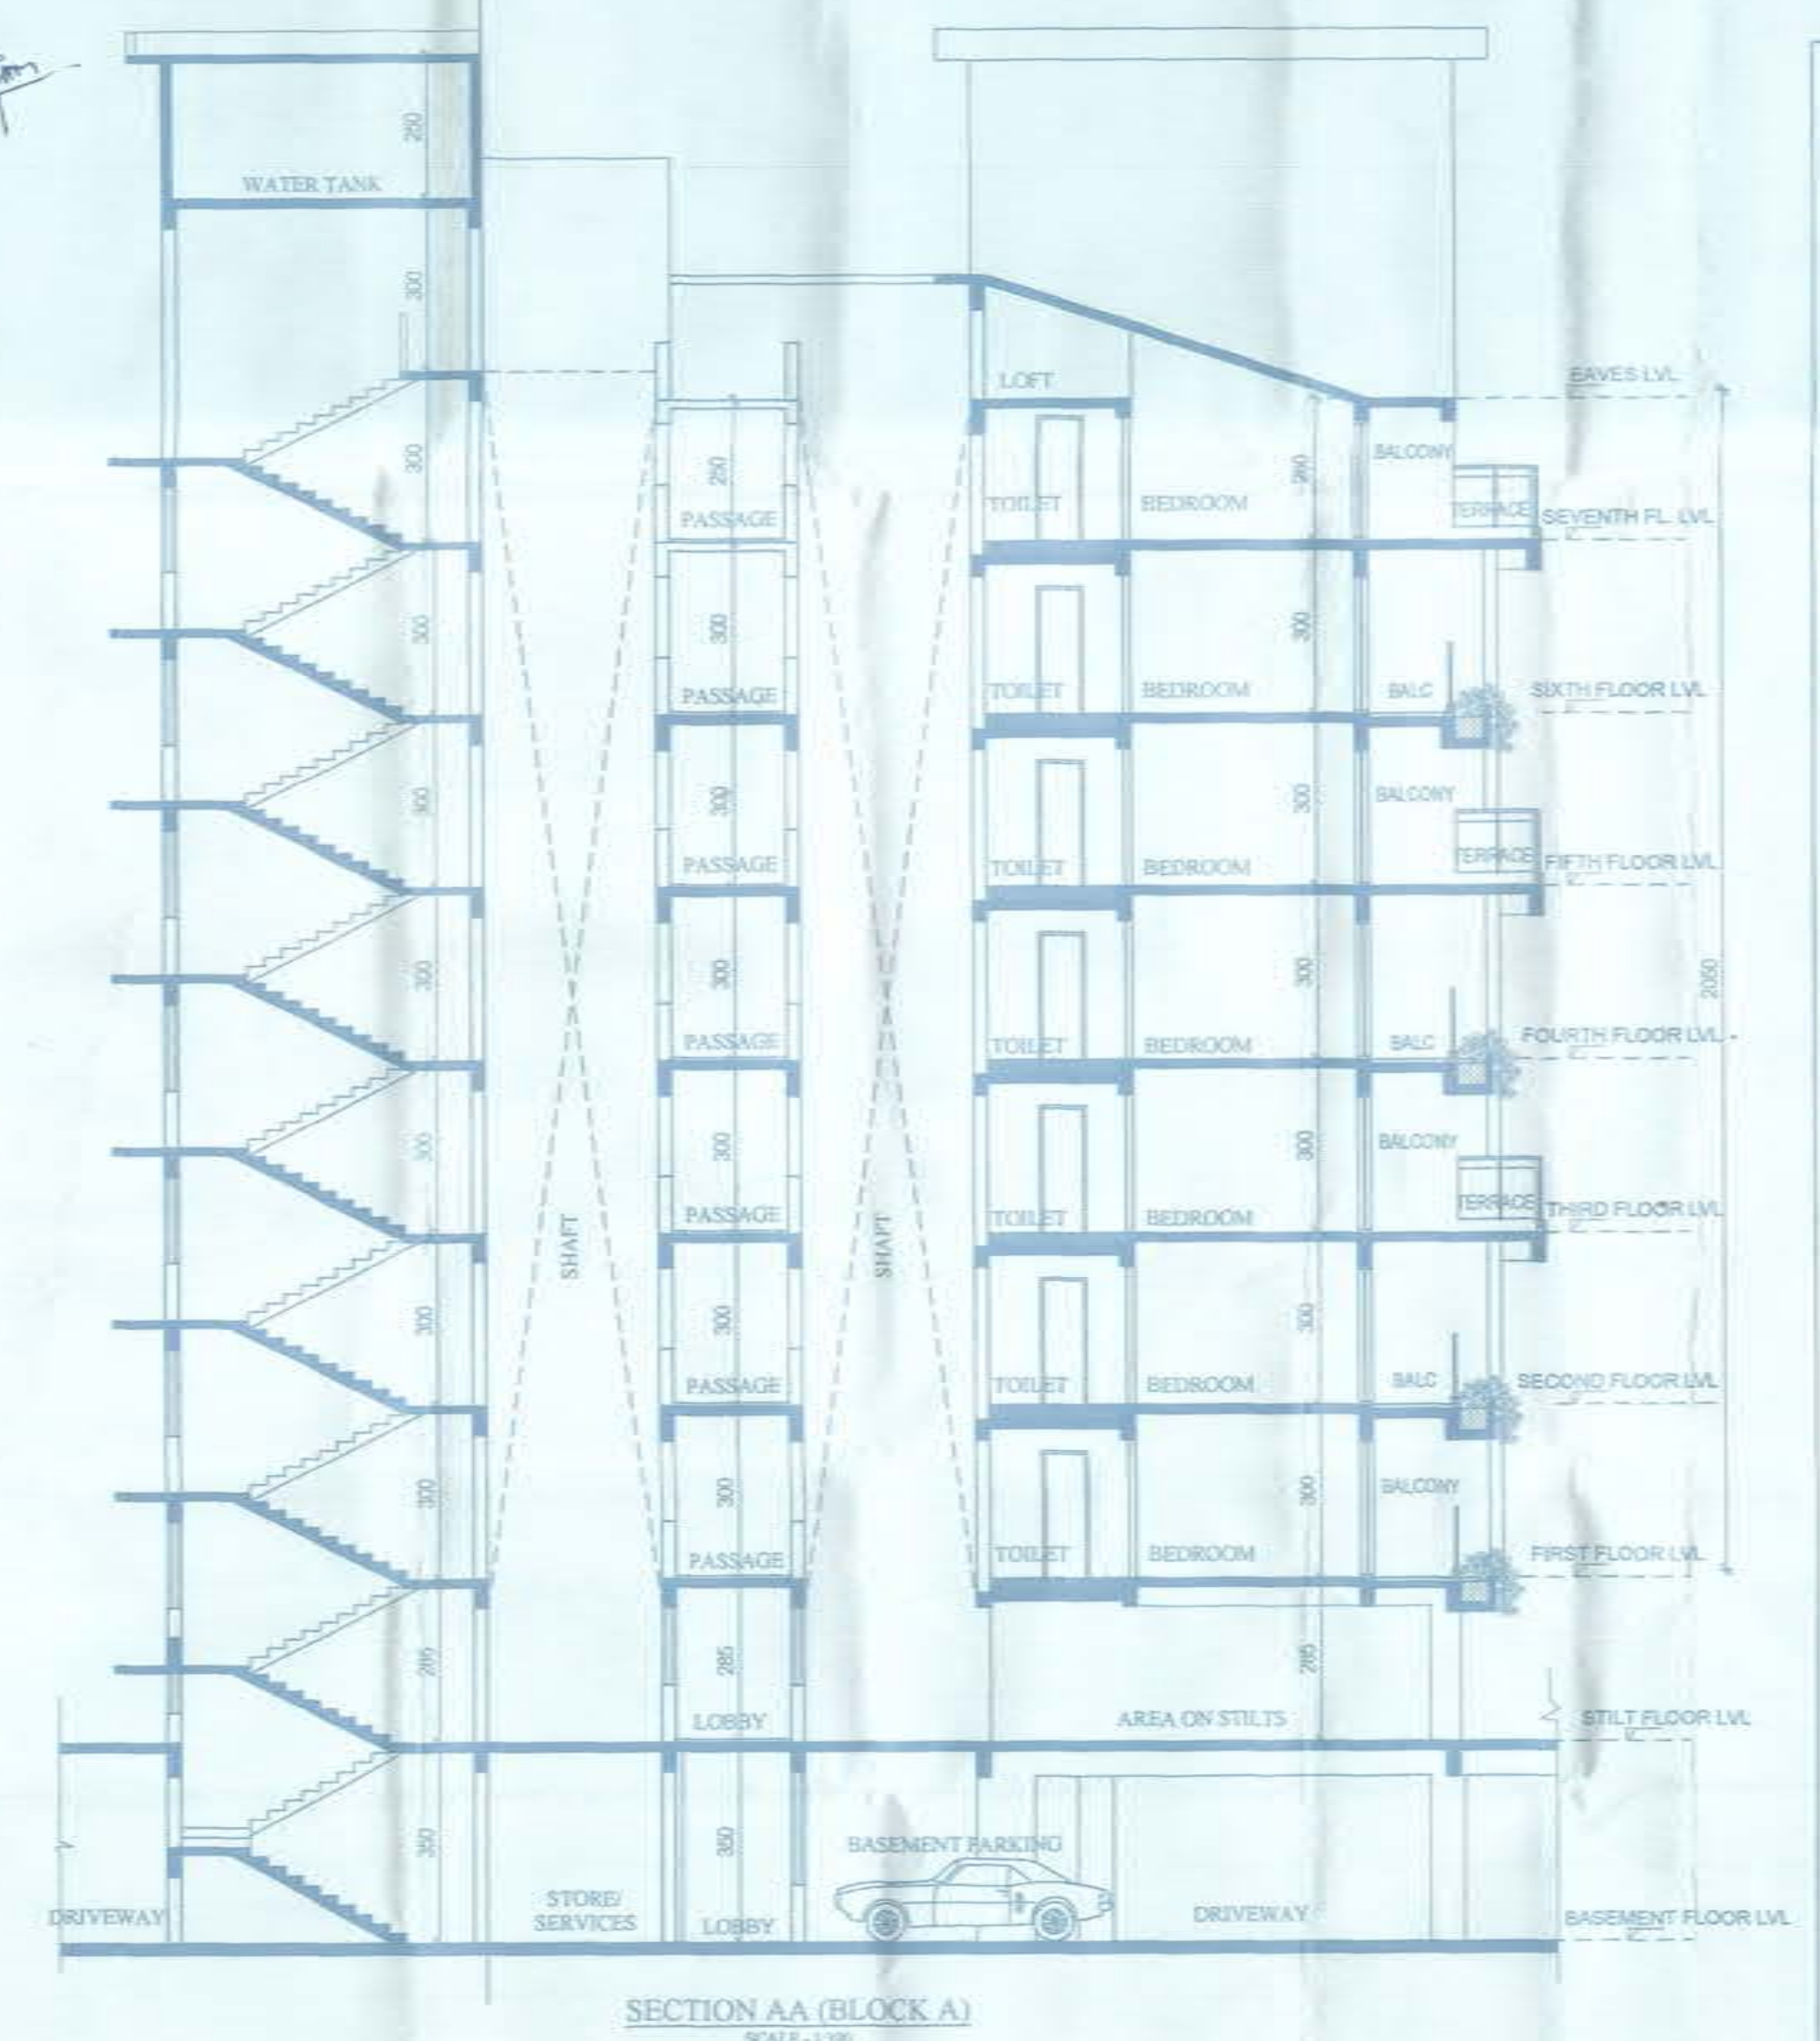

PROJECT TITLE:
PROPOSED AMALGAMATION OF PLOTS AND
REVISION OF COMMERCIAL AND RESIDENTIAL
BUILDINGS, CLUBHOUSE, SWIMMING POOL AND
COMPOUND WALL IN PROPERTY BEARING SURVEY
NOS 104/1, 104/2(PART), 103/2(PART) AND 103/5 OF
TALEIGAO VILLAGE, TISWADI TALUKA - GOA.
FOR MR. HAROON EBRAHIM AND M/S PRIORITY
CONSTRUCTIONS.

SUBMISSION DRAWING

DRAWING TITLE:
FLOOR PLANS, SECTIONS, ELEVATION
(BLOCK A)

SCALE: 1:100 **JOB NO.:**
DRAWN: SWETA/ANITA **CHECKED:** ASHLEY
DATE: 10/12/2021 **DRAWING NO.:** 07

LEAD ARCHITECT:
ARCH GROUP INTL.
MUMBAI

OWNER'S SIGNATURE:

ARCHITECT'S SIGNATURE:

ARCHITECT:
ARCH. ASHLEY MASCARENHAS
Second Floor, Cathay Plaza
Opp. Govt. Quarters, St. Inez,
Panaji, Goa. Ph: 91 832 2220574
e-mail: archashley@gmail.com