



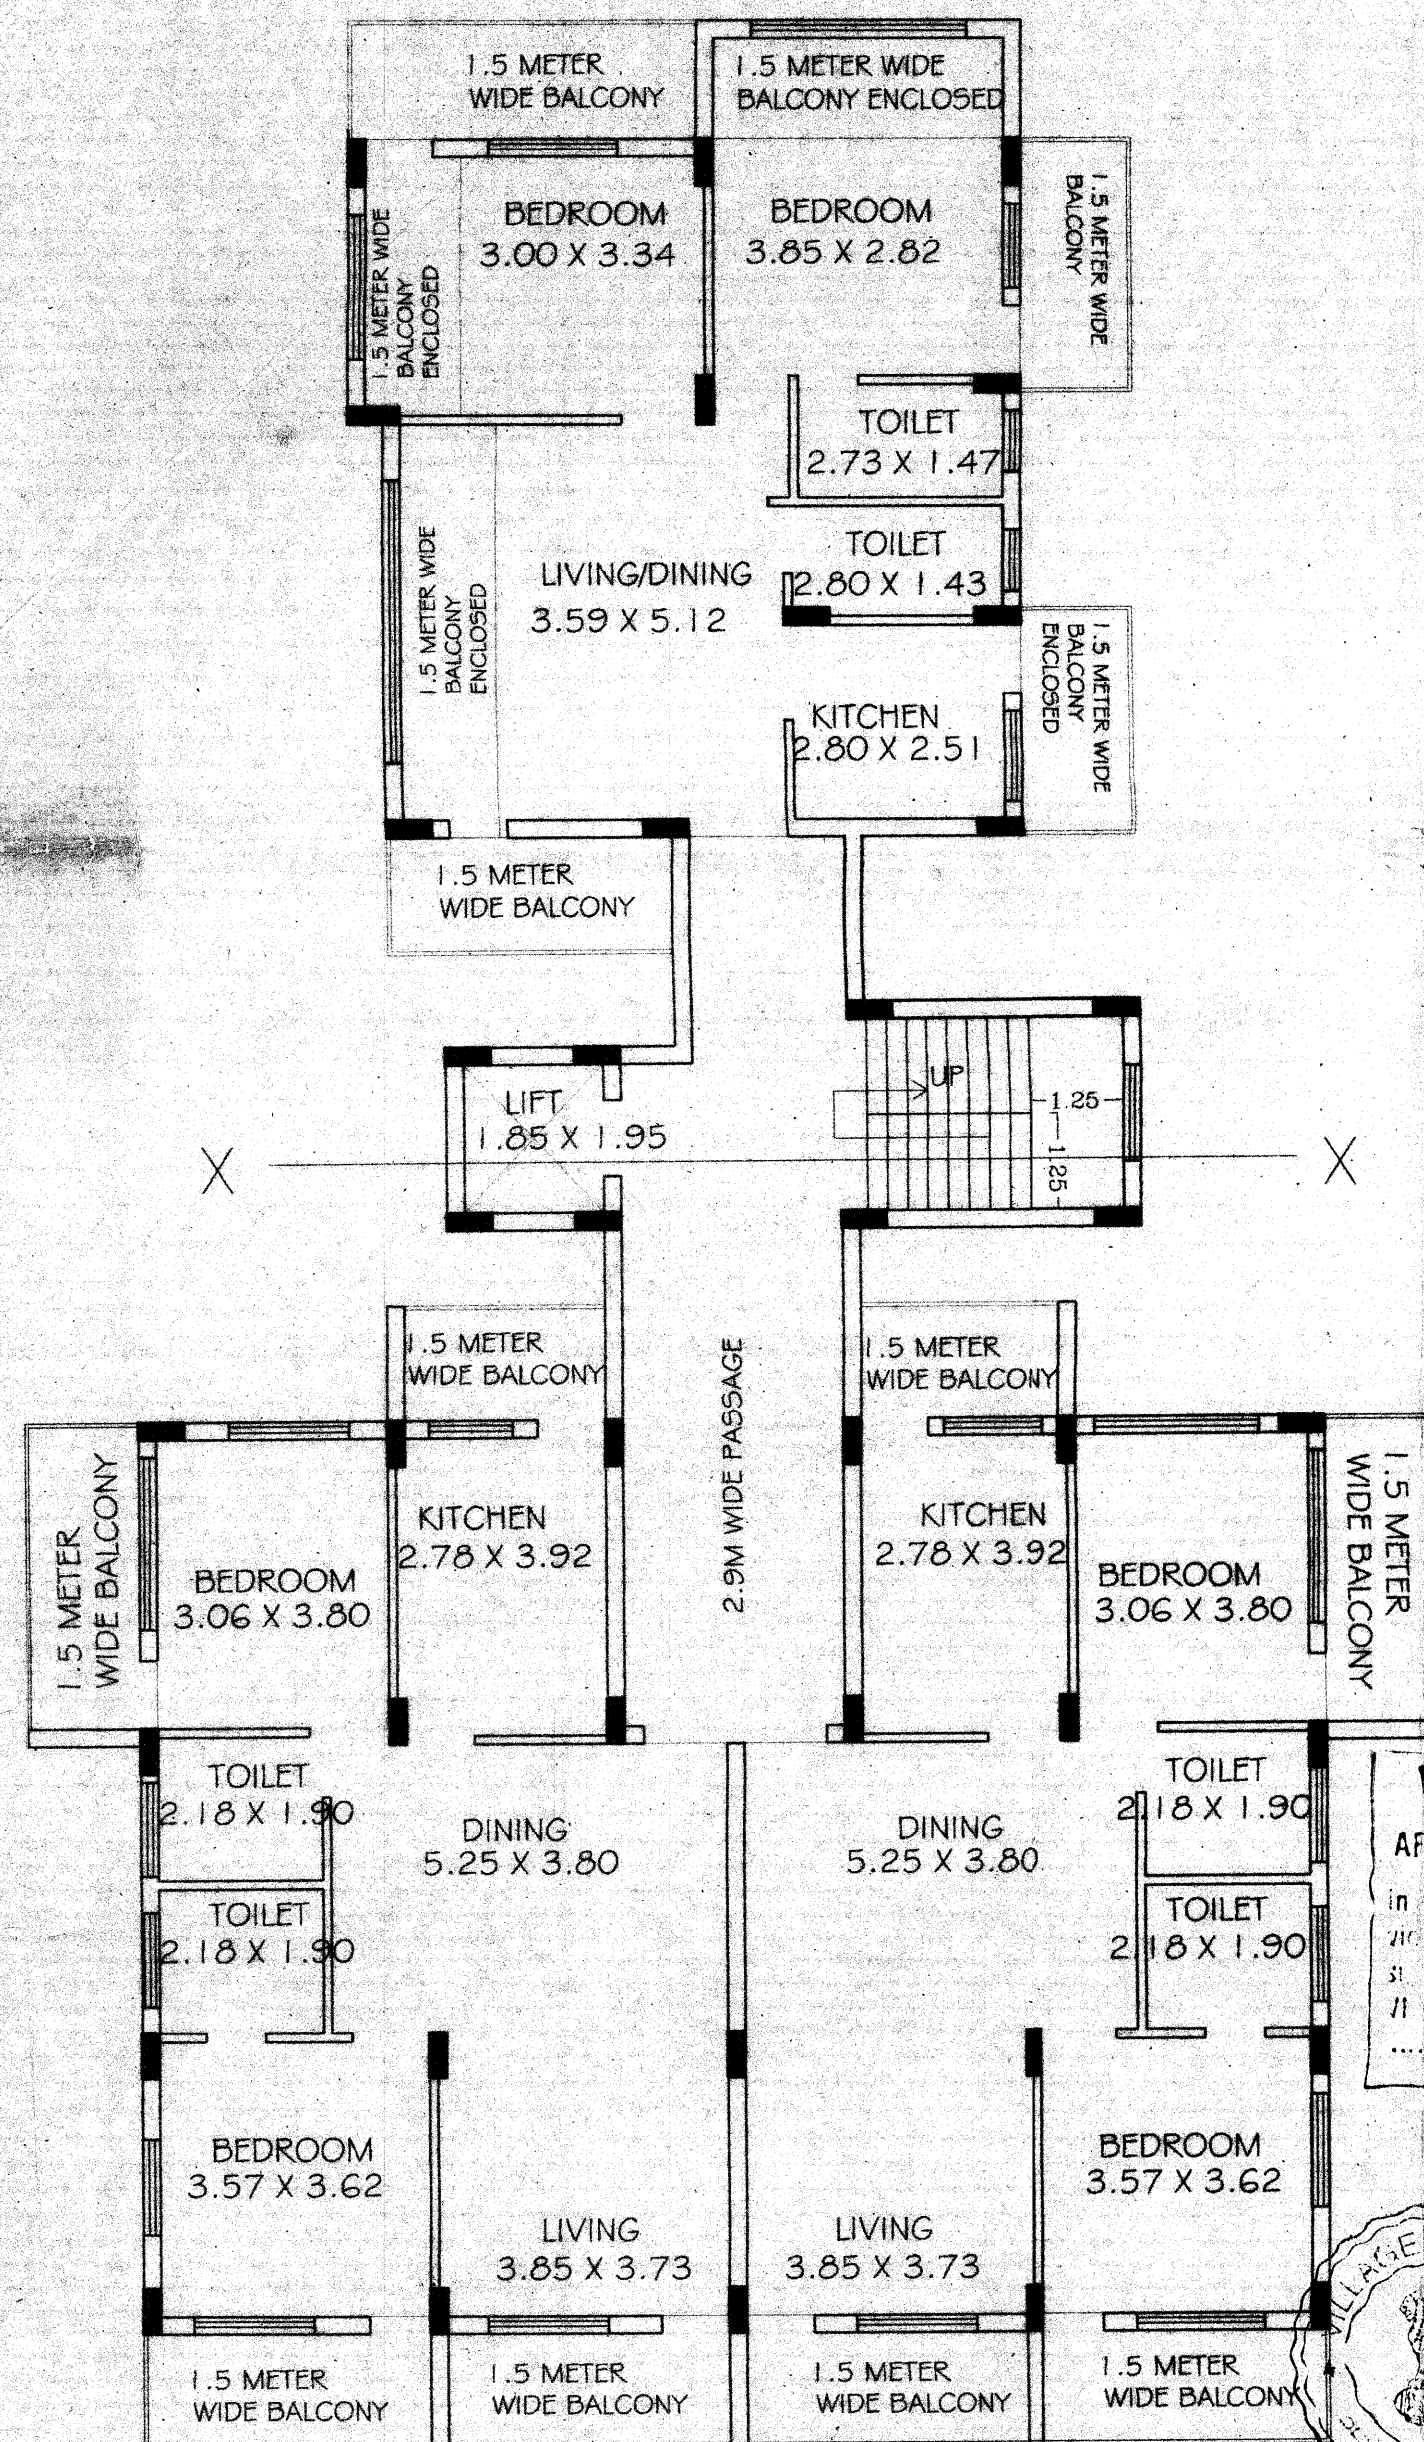


TYPICAL 1ST & 2ND FLOOR PLAN
SCALE 1:100

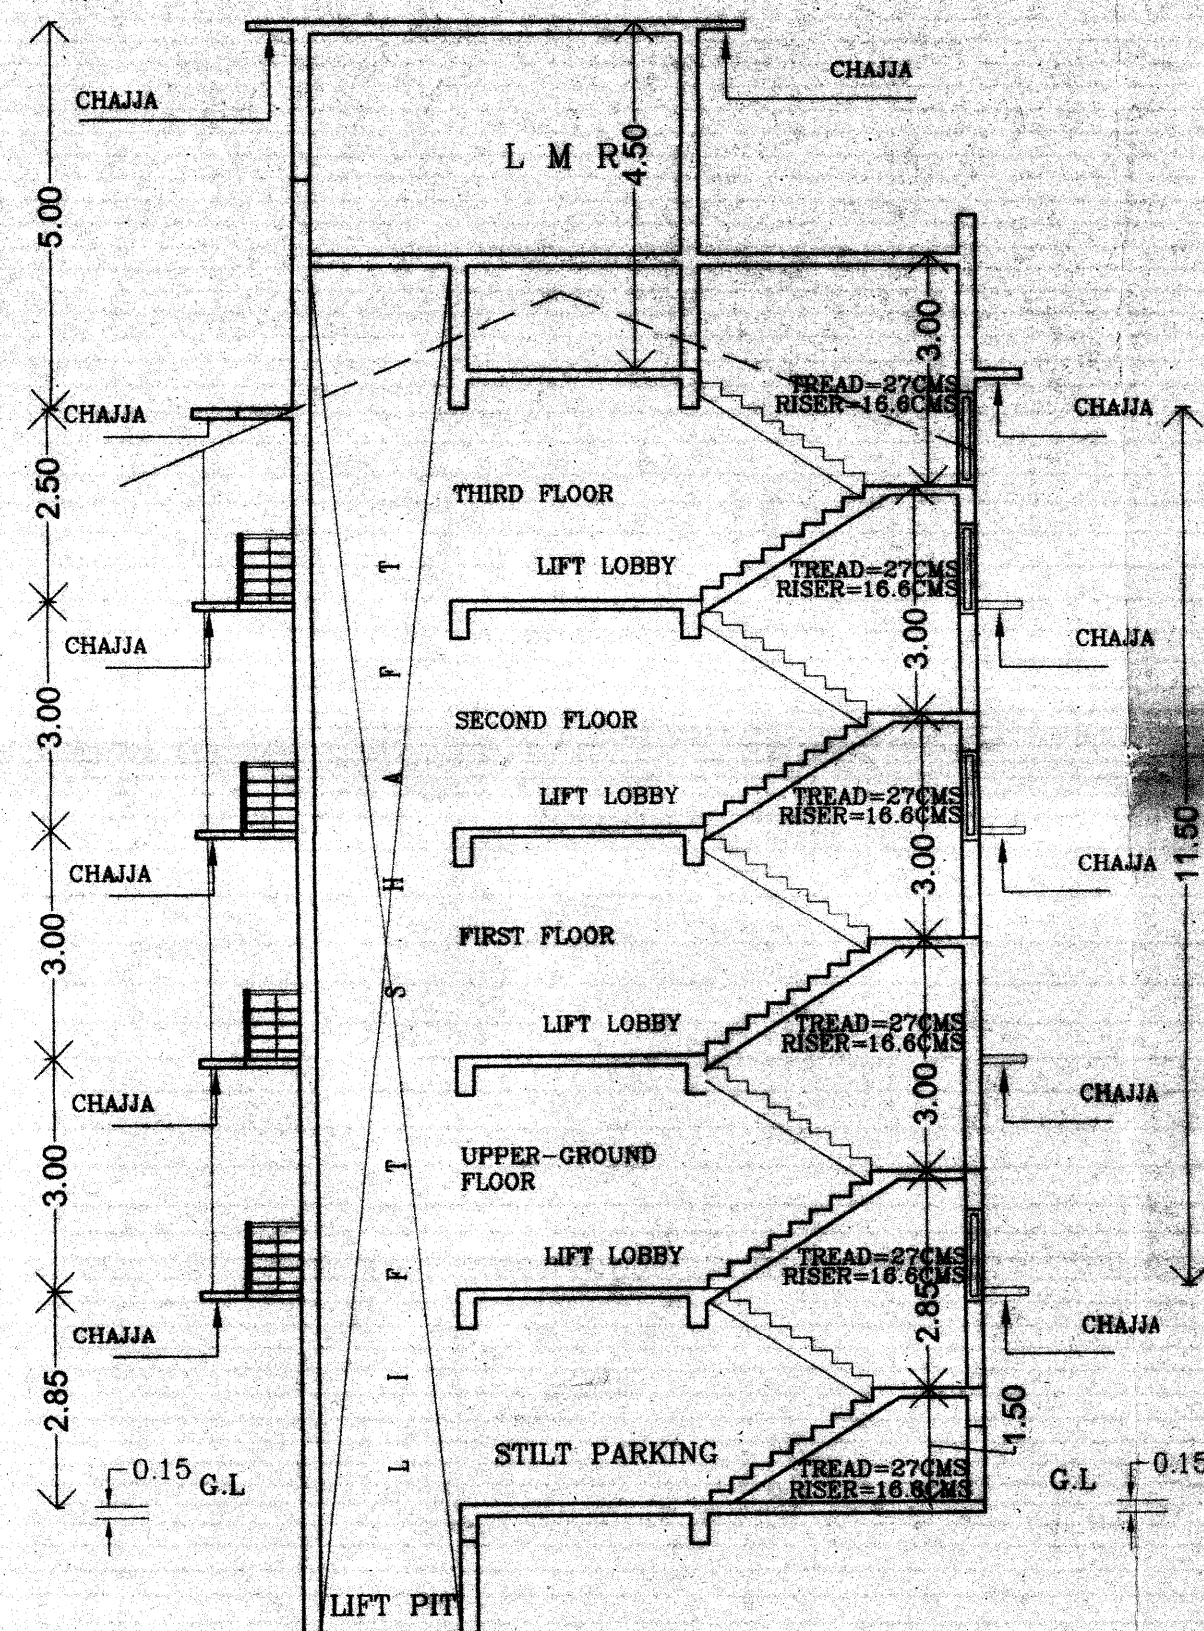


SECTION X - X
SCALE 1:100

V.P. PENHA DE FRANCA
APPROVED CONSTRUCTION LICENCE
in the V.P. Meeting dt. 2-3-16
via Resolution No. 8(3)
subject to the condition as per licence No.
H/F/Const. Lic. 116-117/16
dt. 21-1-16

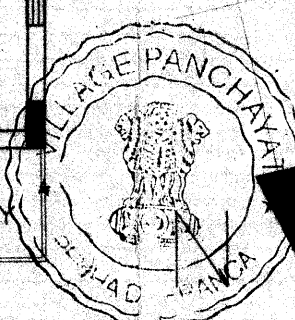

Secretary
V.P. Penha de Franca

Approved with condition vide
L. No. 1708/1708/1708/2015/2647
dt. 18/8/2015
Dy. Town Planner
Town & Country Planning Dept.
Govt. of Goa, Mapusa

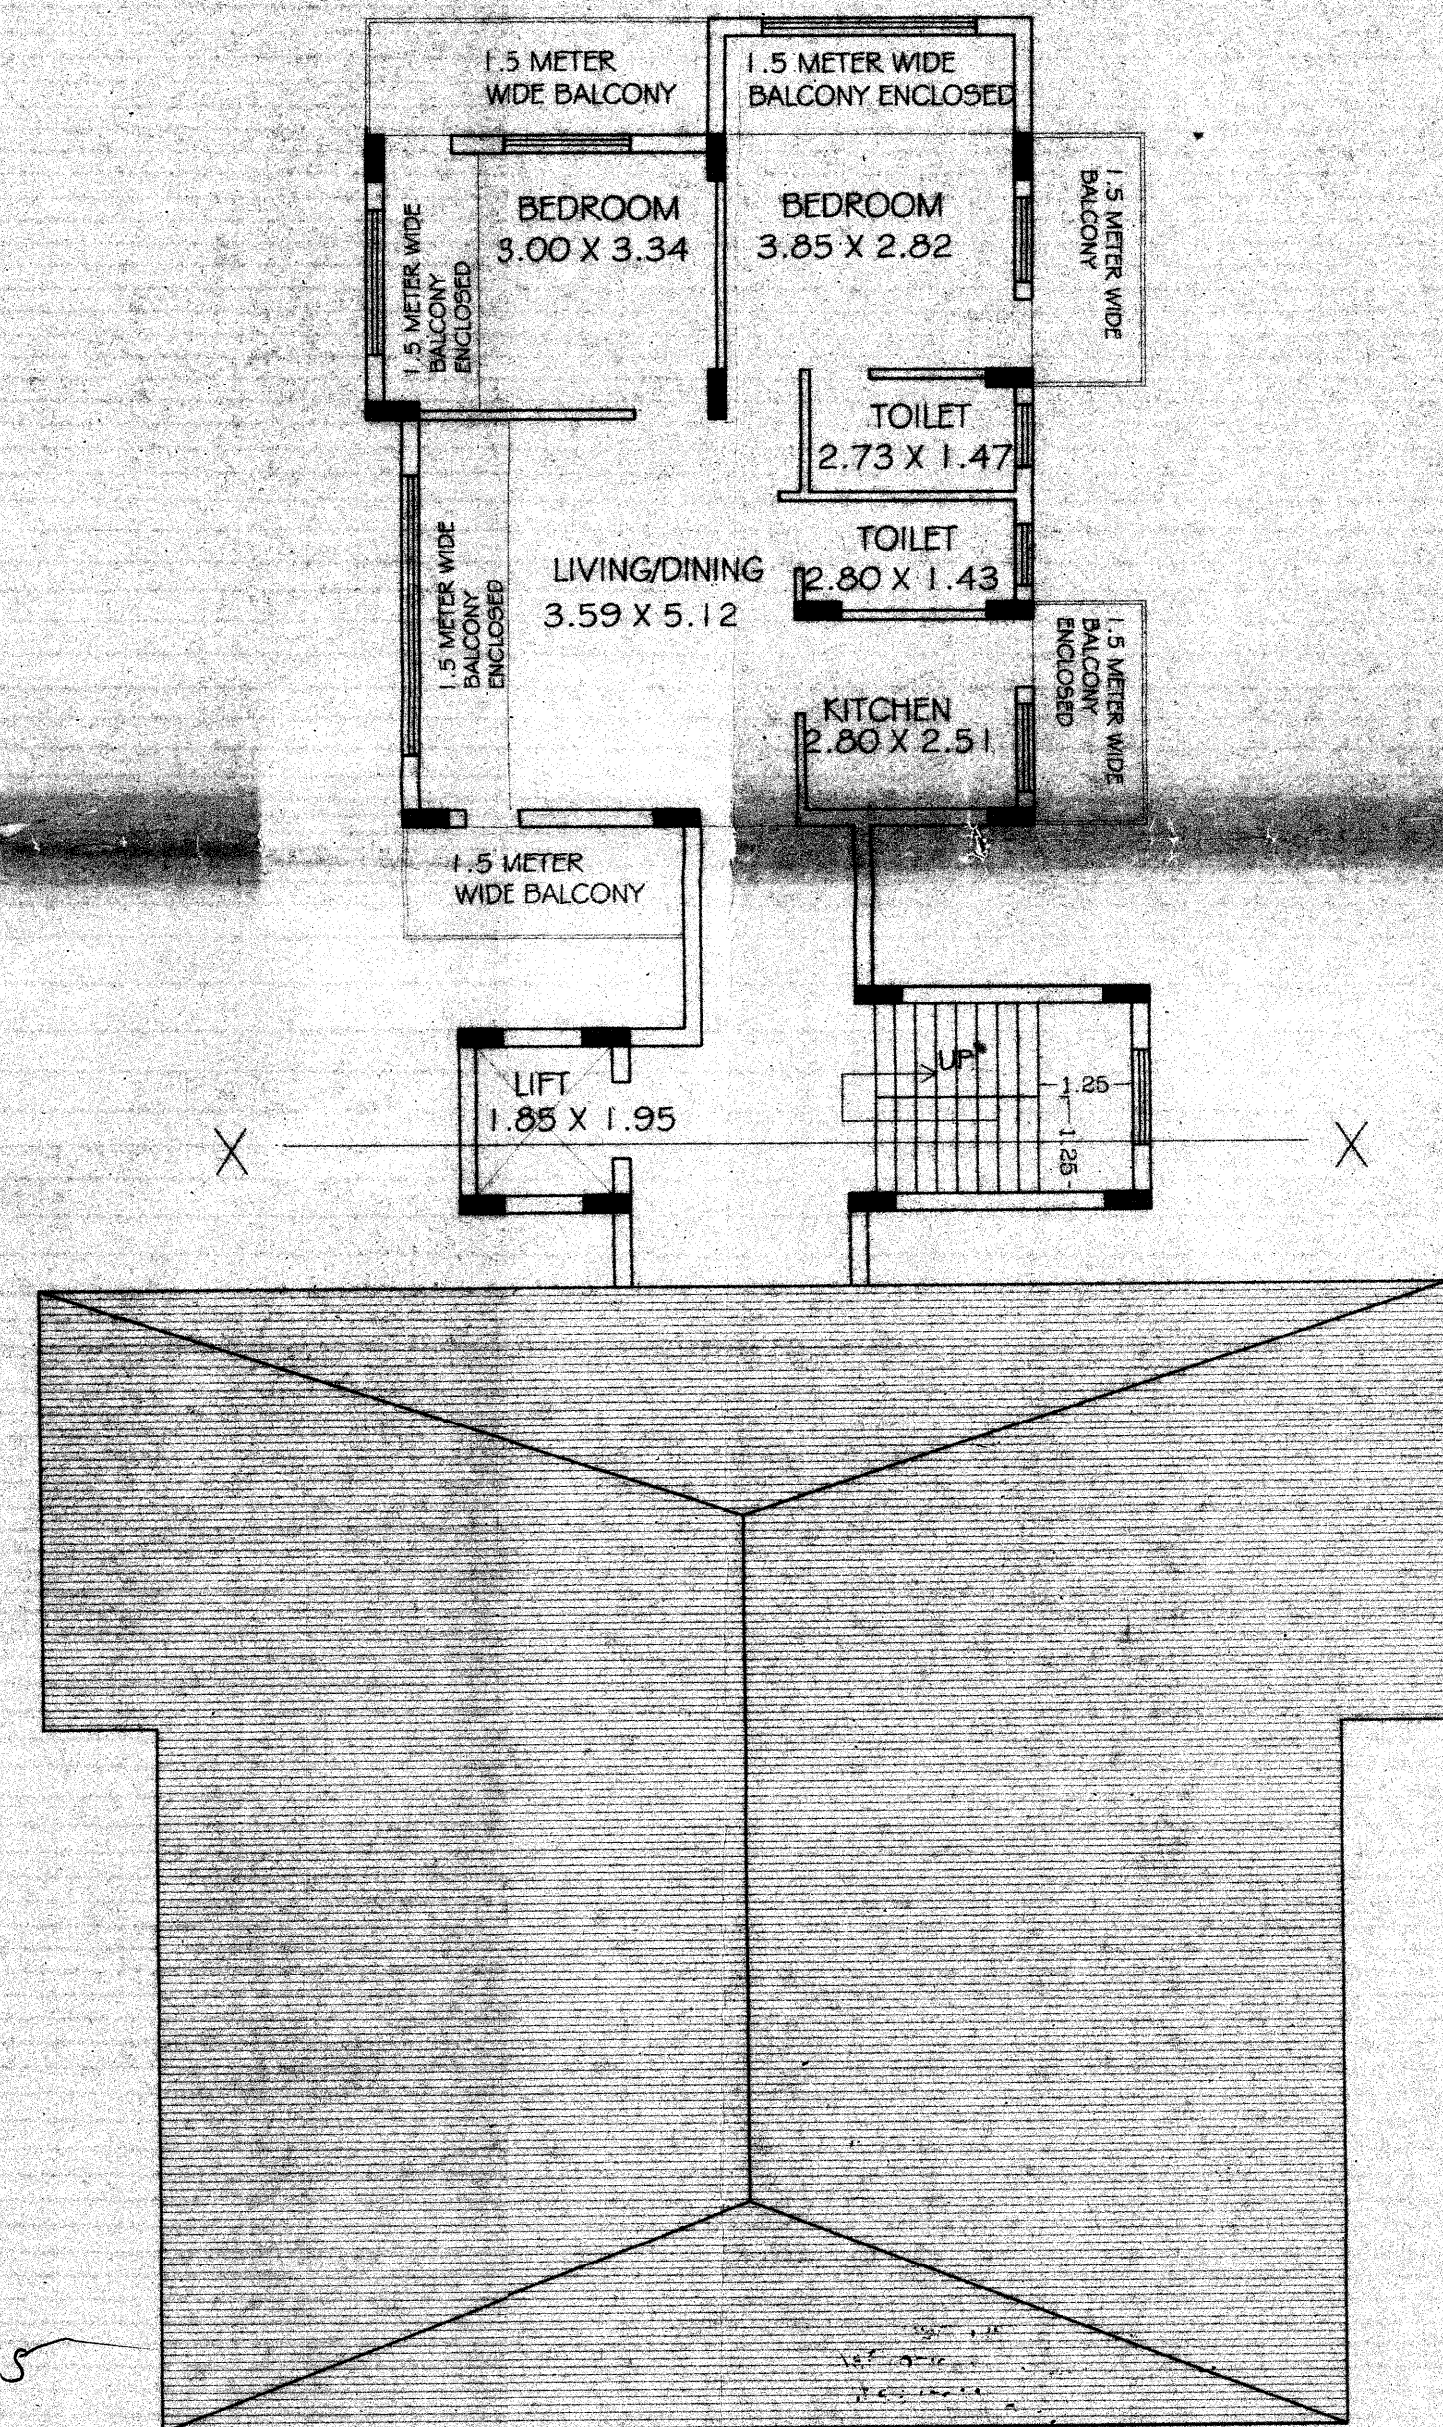

3RD FLOOR PLAN
SCALE 1:100

Approved with condition vide
L. No. PHCA/NOC/Const. 12015-16/2188
Date 28/2/2016
Health Officer
Primary Health Centre, Aldona

PROJECT: PROPOSED RESIDENTIAL BUILDING FOR SHRI JAYANT SARDESSAI & OTHERS IN PLOT BEARING PT SHEET NO. 174/8 AT PENHA DE FRANCA, PORVORIM, GOA.

OWNER'S SIGNATURE:

[Signature]

ENGINEER'S SIGNATURE:

[Signature]
DATTAPRASAD A. KAMAT
B.E. CIVIL
Reg. No. ER0049/2010

DEVELOPERS: KAMAT REALTY
501, KAMAT METROPOLIS-2, OPPOSITE VINTAGE HOSPITAL ST. INEZ, PANAJI, GOA.