


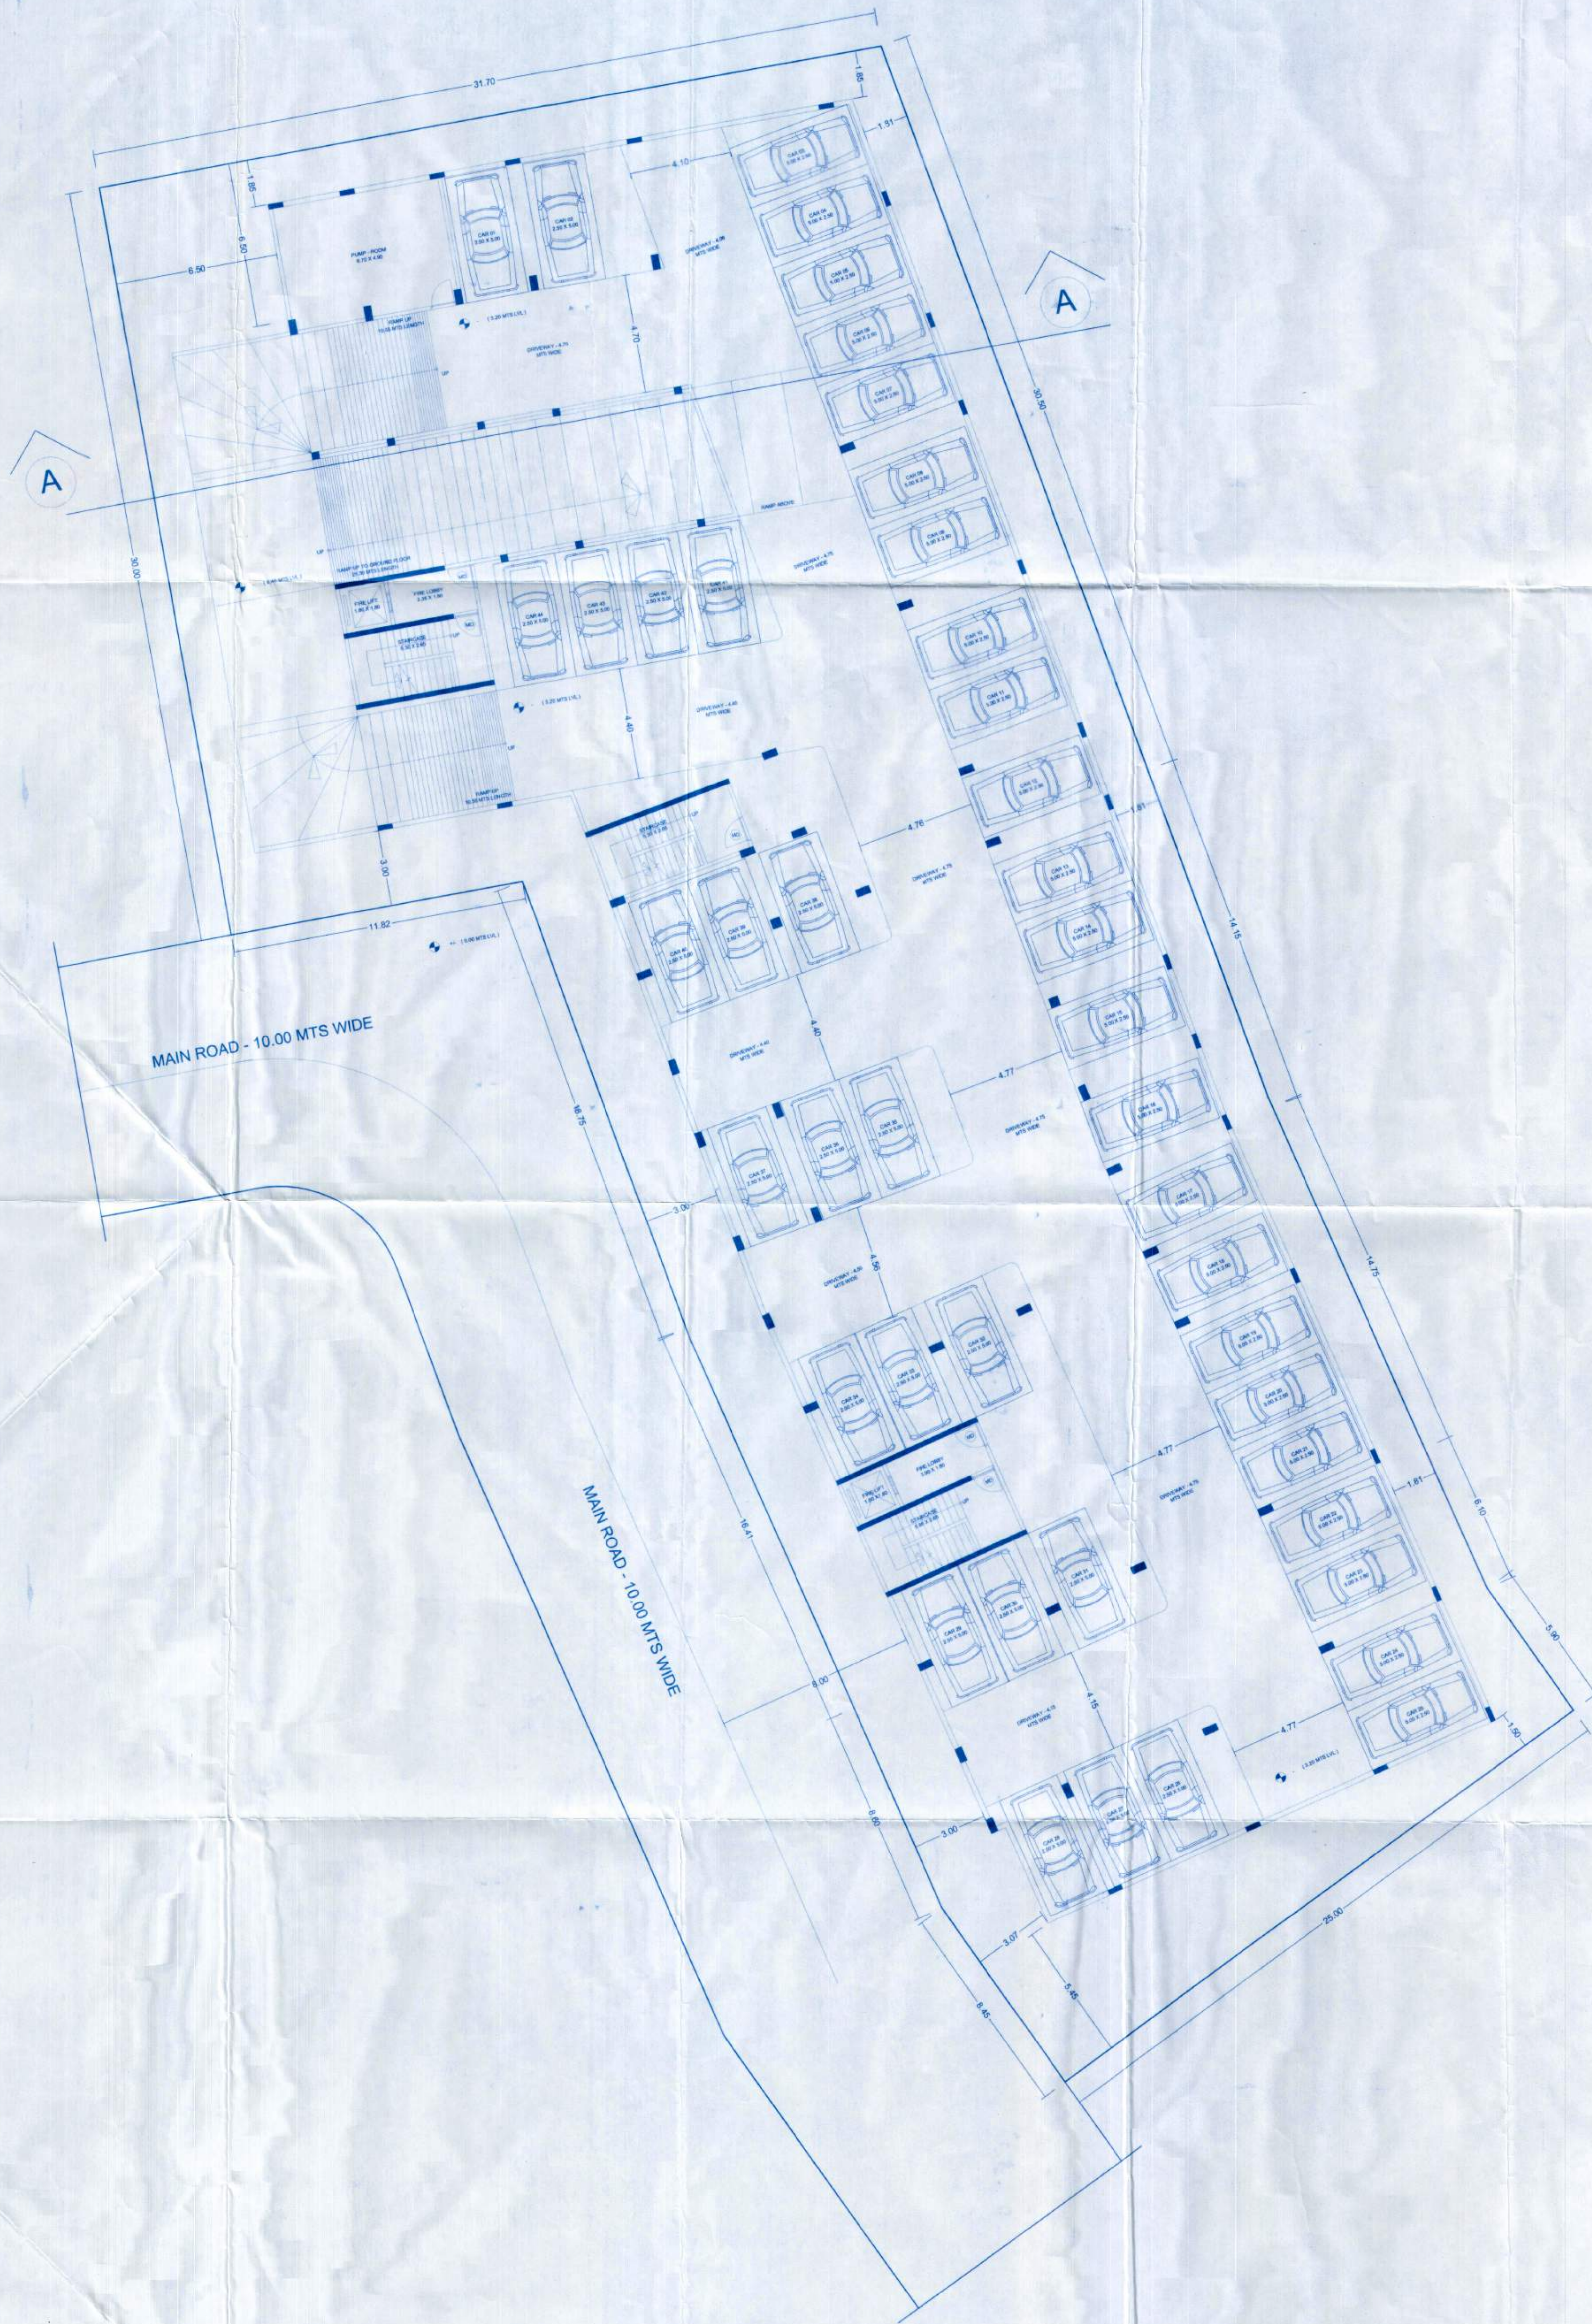

BASEMENT LVL PLAN

SCALE = 1:100

APPROVED
FOR
DEVELOPMENT PERMISSION
Regd. Order No. MPDA/19-M-105/2016-19/231
Date: 09/05/2016

MEMBER SECRETARY

Approved proposed construction/
Sub-Division prior Licence
No. V.P. 105/2016-19/231 dt. 11/01/18
Resolution: 967
Meeting Held on: 15/05/2018

SECRETARY
V.P. AUTHORITY

PROJECT :
PROPOSED RESIDENTIAL BUILDING
ON STILT & COMPOUND WALL FOR
MR. MOHAMMED IQBAL SHAIKH
MOHIDHIN,
ON SURVEY NO. 13 / 5, PLOT NO.
5.6.7.8 AT DABOLIM VILLAGE, OF
MORMUGAO TALUKA.

OWNER'S SIGN

MOHAMMED IQBAL SHAIKH

ARCHITECT

ARCH. SANDEEP SAWANT
PLAN AND PLANNERS.
SHOP NO. 12, II nd FLOOR APNA BAZAAR,
MOBILE-9422437202

P&P

SANDEEP J. SAWANT
C.O.A. Reg. No. CA/9712/18
Reg. No. AR/0009/2010
PWD Reg. No. PW/D/ARCH/13/2017
ARCHITECT/INTERIOR DESIGNER
MPDA Arch/80


SUBMISSION DRAWING

DEALT By :
RANJEETA NAIK


CHECKED By :
SANDEEP SAWANT

Scale : 1:100
JOB NO : 01

DATE : 20-04-2018
DRAWING NO : 03
REV.NO : R-0

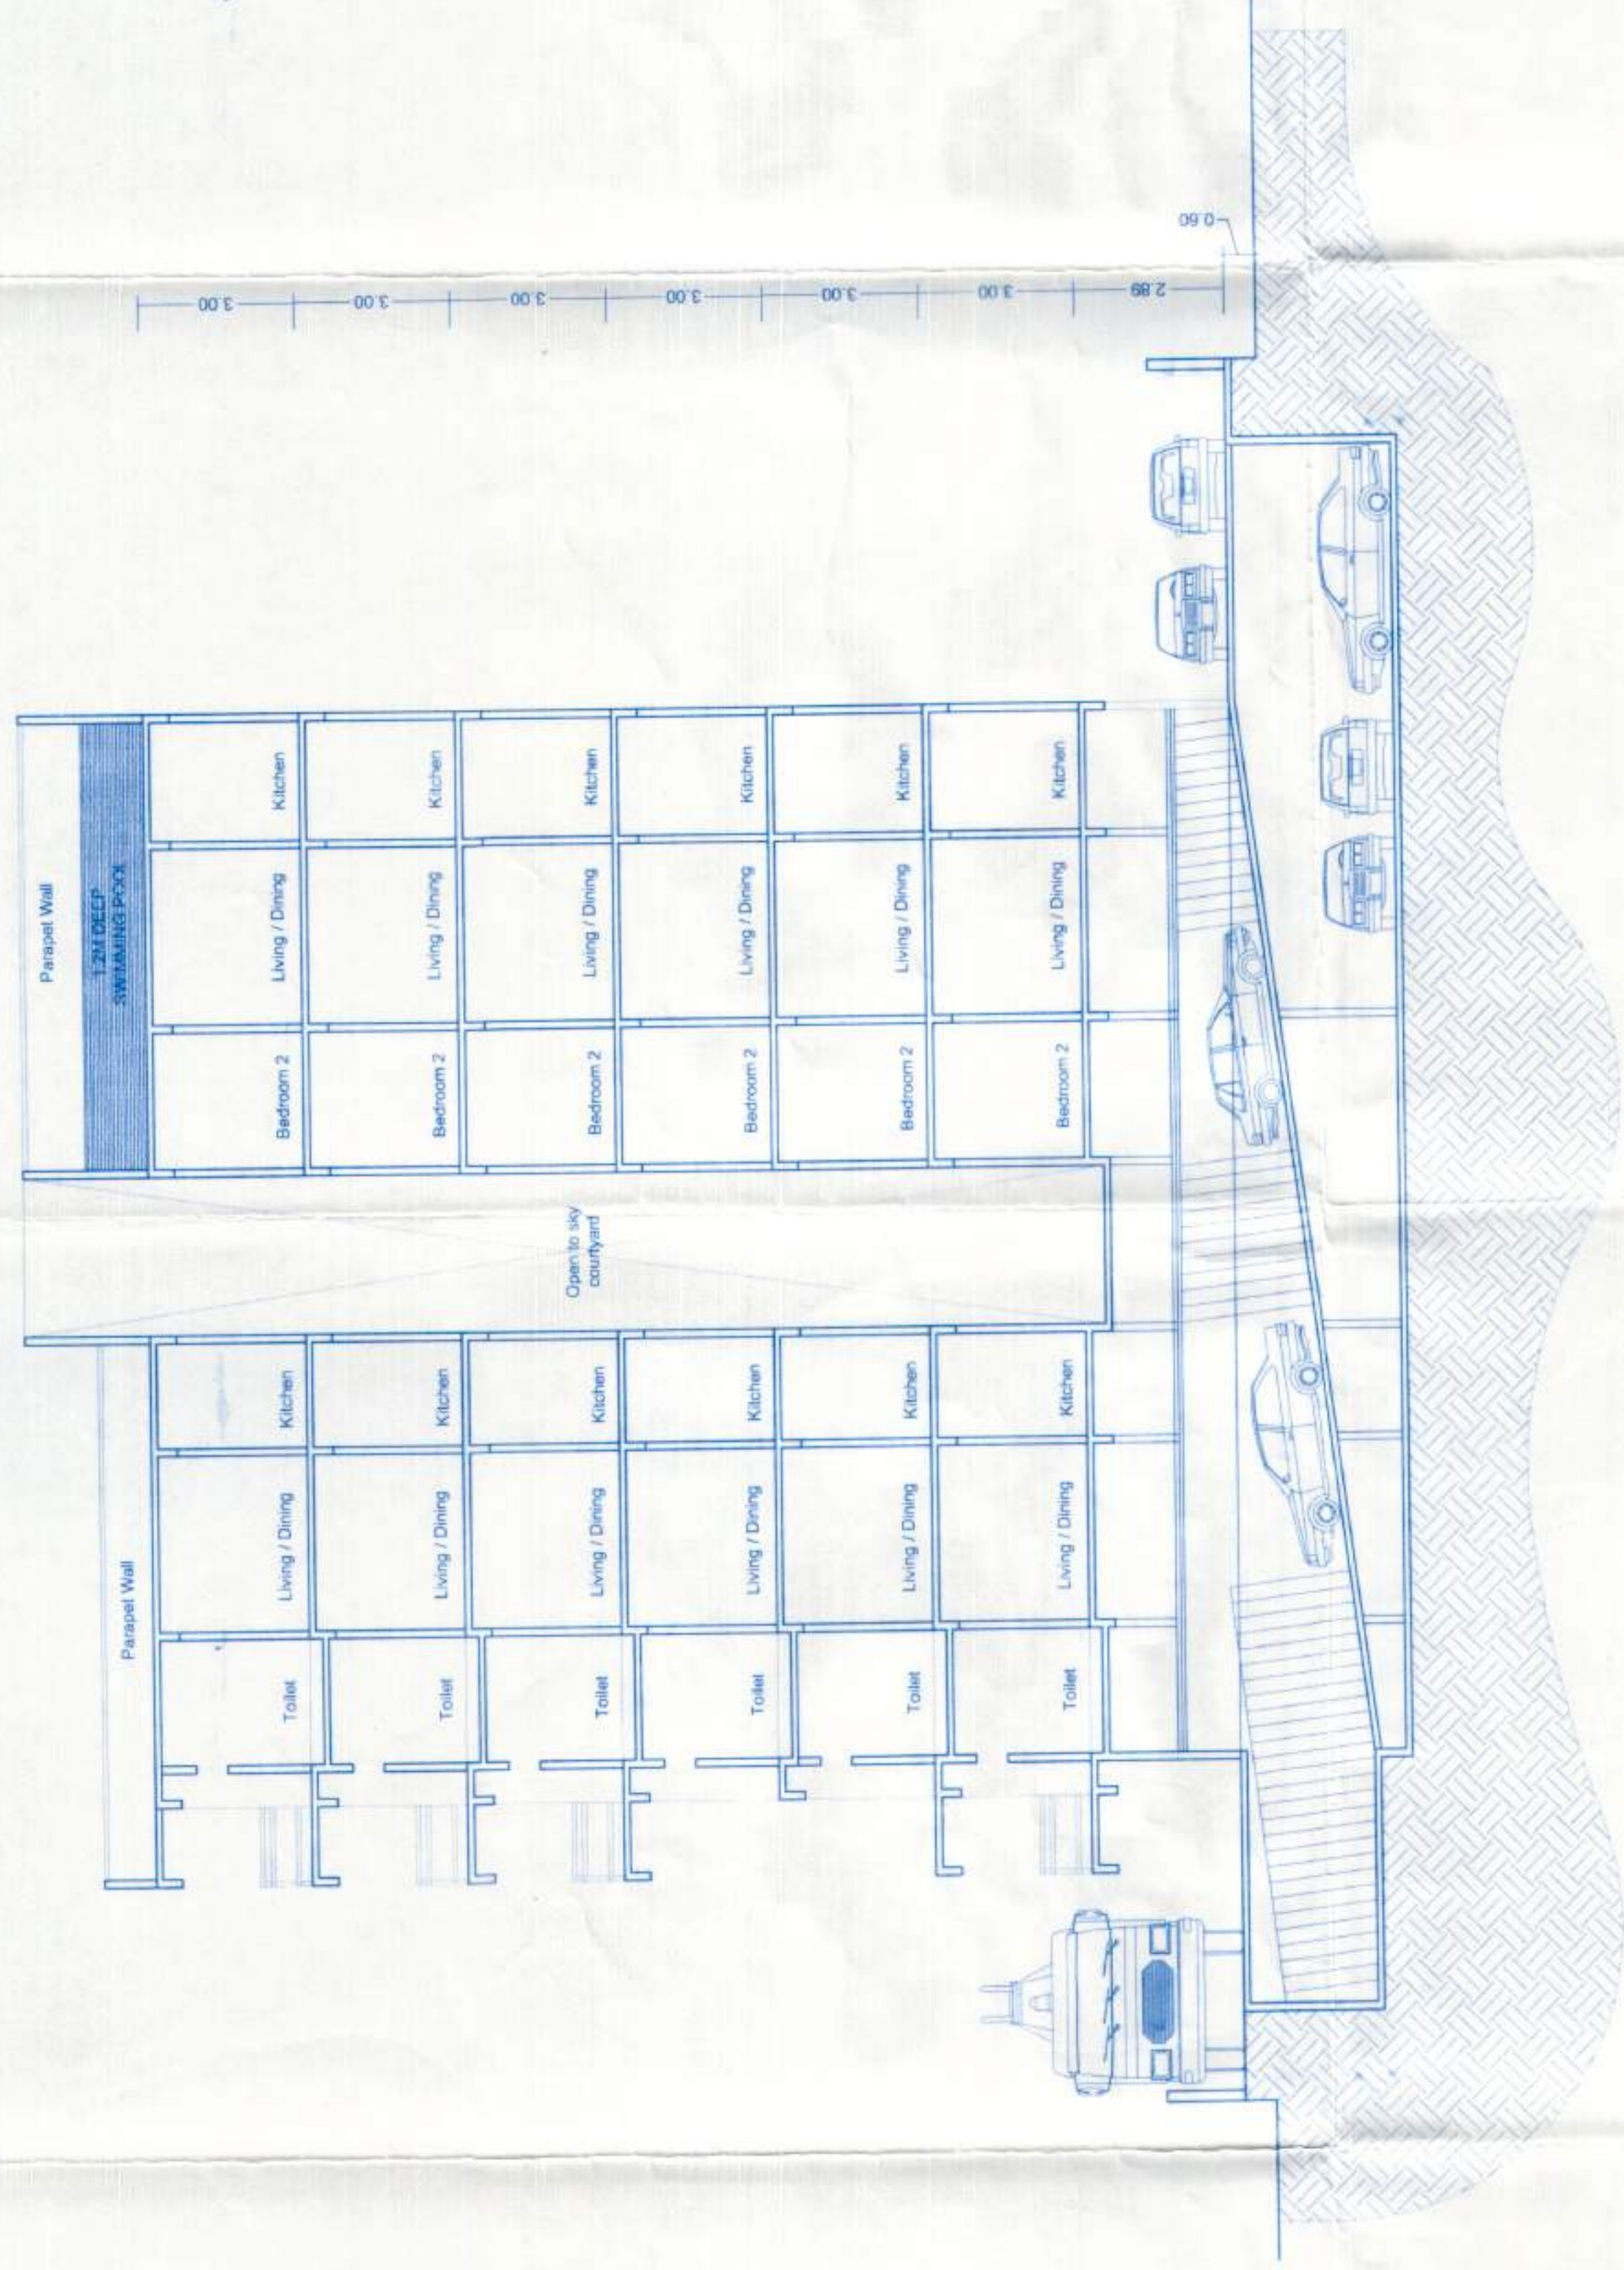

SECTION AA
SCALE = 1:100

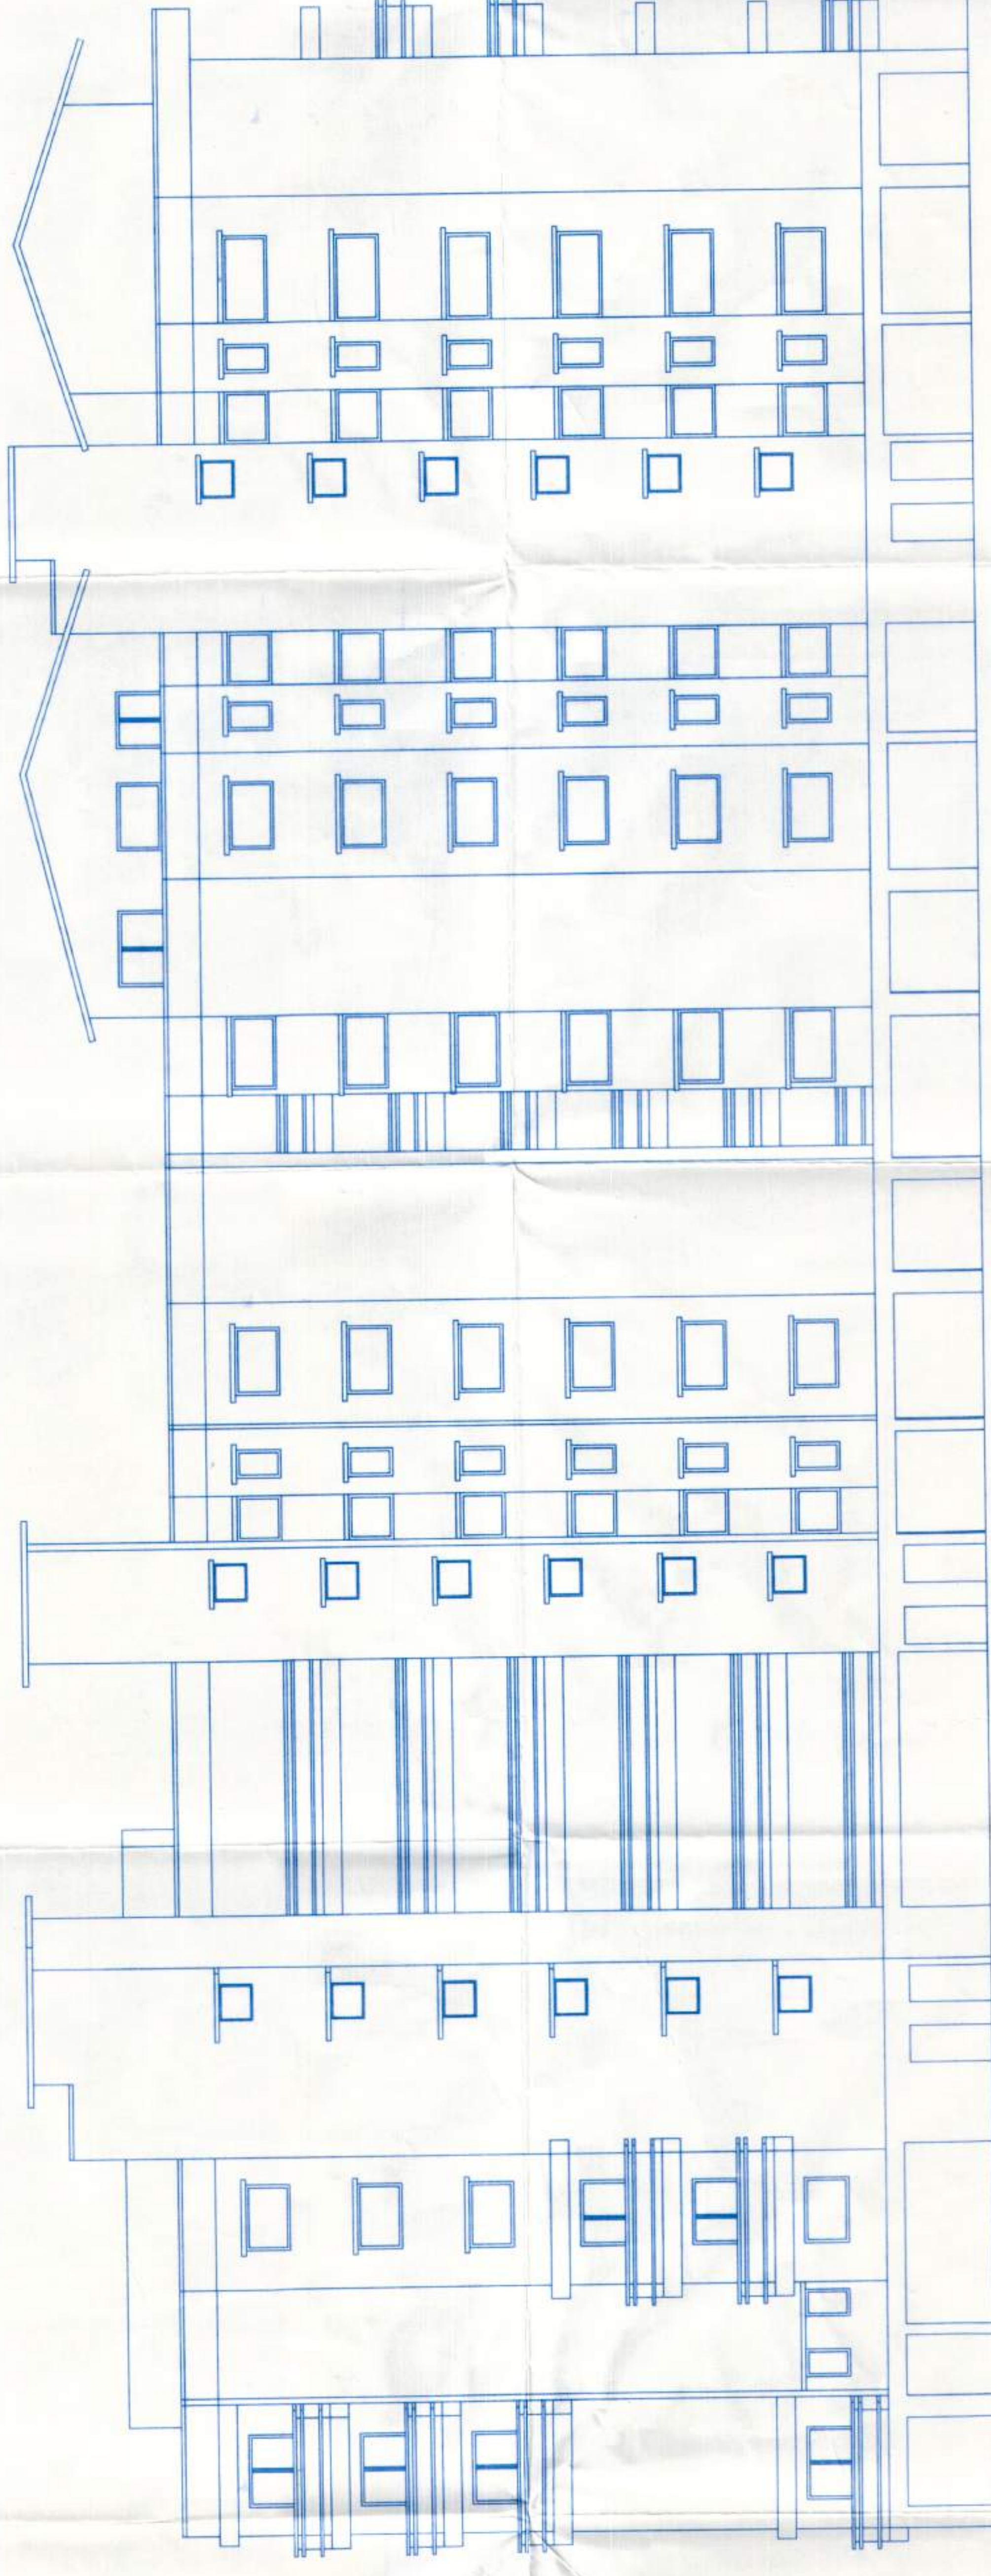

APPROVED FOR DEVELOPER/CONSTRUCTION
Project Code No. WPD/19/01/05/2018/19/251
Date: 20/04/2018
APPROVER SECRETARY

Approved proposed construction
Sub-Division prior Licence
No. VP/2018/19/251/2018/19/251
Resolution No. 3/18
Meeting Held on: 19/05/18
19/05/18
19/05/18

ROAD SIDE ELEVATION
SCALE = 1:100

NOTES :	
ALL DIMENSIONS ARE IN MTRS., UNLESS SPECIFIED OTHERWISE WRITTEN DIMENSIONS TO BE FOLLOWED DRAWING TO BE SCALED ARCHITECT SHALL BE CONSULTED FOR DISCREPANCIES IF ANY. ALL DRAWINGS SHALL BE READ IN CO-RELATION WITH THE STRUCTURAL/SERVICES DRAWINGS THIS DRAWING IS COPYRIGHT OF M/S. SANDEEP SAWANT & ASSOCIATES AND IS NOT TO BE REPRODUCED, HANDED OVER TO OTHER PERSON OR USED FOR ANY PURPOSE OTHER THAN THAT FOR WHICH IT HAS BEEN GIVEN OUT. TOILET SLAB TO BE SUNK BY 250MM.	
01	REVISIONS
DATE :	SIGNED :
PROJECT : PROPOSED RESIDENTIAL BUILDING ON STILT & COMPOUND WALL FOR MR. MOHAMMED IQBAL SHAIKH MOHIDHIN, ON SURVEY NO.13/5, PLOT NO. 56.7.8 AT DABOLIM VILLAGE, OF MORMUGAO TALUKA.	
OWNER'S SIGN <u>MOHAMMED IQBAL SHAIKH MOHIDHIN</u>	
ARCHITECT	ARCH SANDEEP SAWANT PLAN AND PLANNERS, SHOP NO.12, 1st FLOOR, APNA BAZAR, MOBILE-942237302
SANDHEEP J. SAWANT C.O.A. Reg. No. CA9172/2017 P.W.D. Reg. No. PWD/ARCH/2017/12 ARCHITECT/INTERIOR DESIGNER APDA, ACHER	
SUBMISSION DRAWING	
DEALT BY :	CHECKED BY :
RANJEETA NAIK	SANDEEP SAWANT
Scale : 1:100	DATE : 20-04-2018
JOB NO : 01	DRAWING NO : 02
	REV NO: R-0




APPROVED
FOR
DEVELOPMENT PERMISSION
M.D.A. 9.M-105 / 2018-19 / 231
Regd. Order No. 09 / 05 / 2018
Date:



Secretary
VP. CHICALINI

PLAN AFTER AMALGAMATION
SCALE 1:500

 NOTES

ALL DIMENSIONS ARE IN MTRS..
UNLESS SPECIFIED OTHERWISE
WRITTEN DIMENSIONS TO BE FOLLOWED
DRAWING TO BE SCALED

ARCHITECT SHALL BE CONSULTED
FOR DISCREPANCIES IF ANY.
ALL DRAWINGS SHALL BE READ IN CO-RELATION
WITH THE STRUCTURAL/SERVICES DRAWINGS

THIS DRAWING IS COPYRIGHT OF
MS. SANDEEP SAWANT & ASSOCIATES AND IS
NOT TO BE REPRODUCED, HANDED OVER TO
OTHER PERSON OR USED FOR ANY PURPOSE
OTHER THAN THAT FOR WHICH IT HAS BEEN
GIVEN OUT.

TOILET SLAB TO BE SUNK BY 250MM.



REVISIONS

PROPOSED RESIDENTIAL BUILDING
ON STILLT & COMPOUND WALL FOR
MR. MOHAMMED IQBAL SHAIKH
MOHIDHIN,
ON SURVEY NO. 13/5, PLOT NO.
5,6,7,8 AT DABOLIM VILLAGE, OF
MORMUGAO TALUKA.

OWNER'S SIGN

MOHAMMED IQBAL KHAN MOHIDIN

ARCHITECT
ARCH.SANDEEP SAWANT

SHOP NO.12, II nd FLOOR, APNA BAZAAR
MOBILE-9922437202

SANDEEP J. SAWANT
C. O. A. Reg. No. CA/97/21070
Reg. No. AR/009/2010
P.W.D. Reg. No. P.W.D./AR/009/2010
ARCHITECT/INTERIOR DESIGNER


SUBMISSION DRAWING

DEALT BY:	CHECKED BY:
RANJEETA NAIK	SANDEEP SAWANT

JOB NO :

01

01	R-0
----	-----

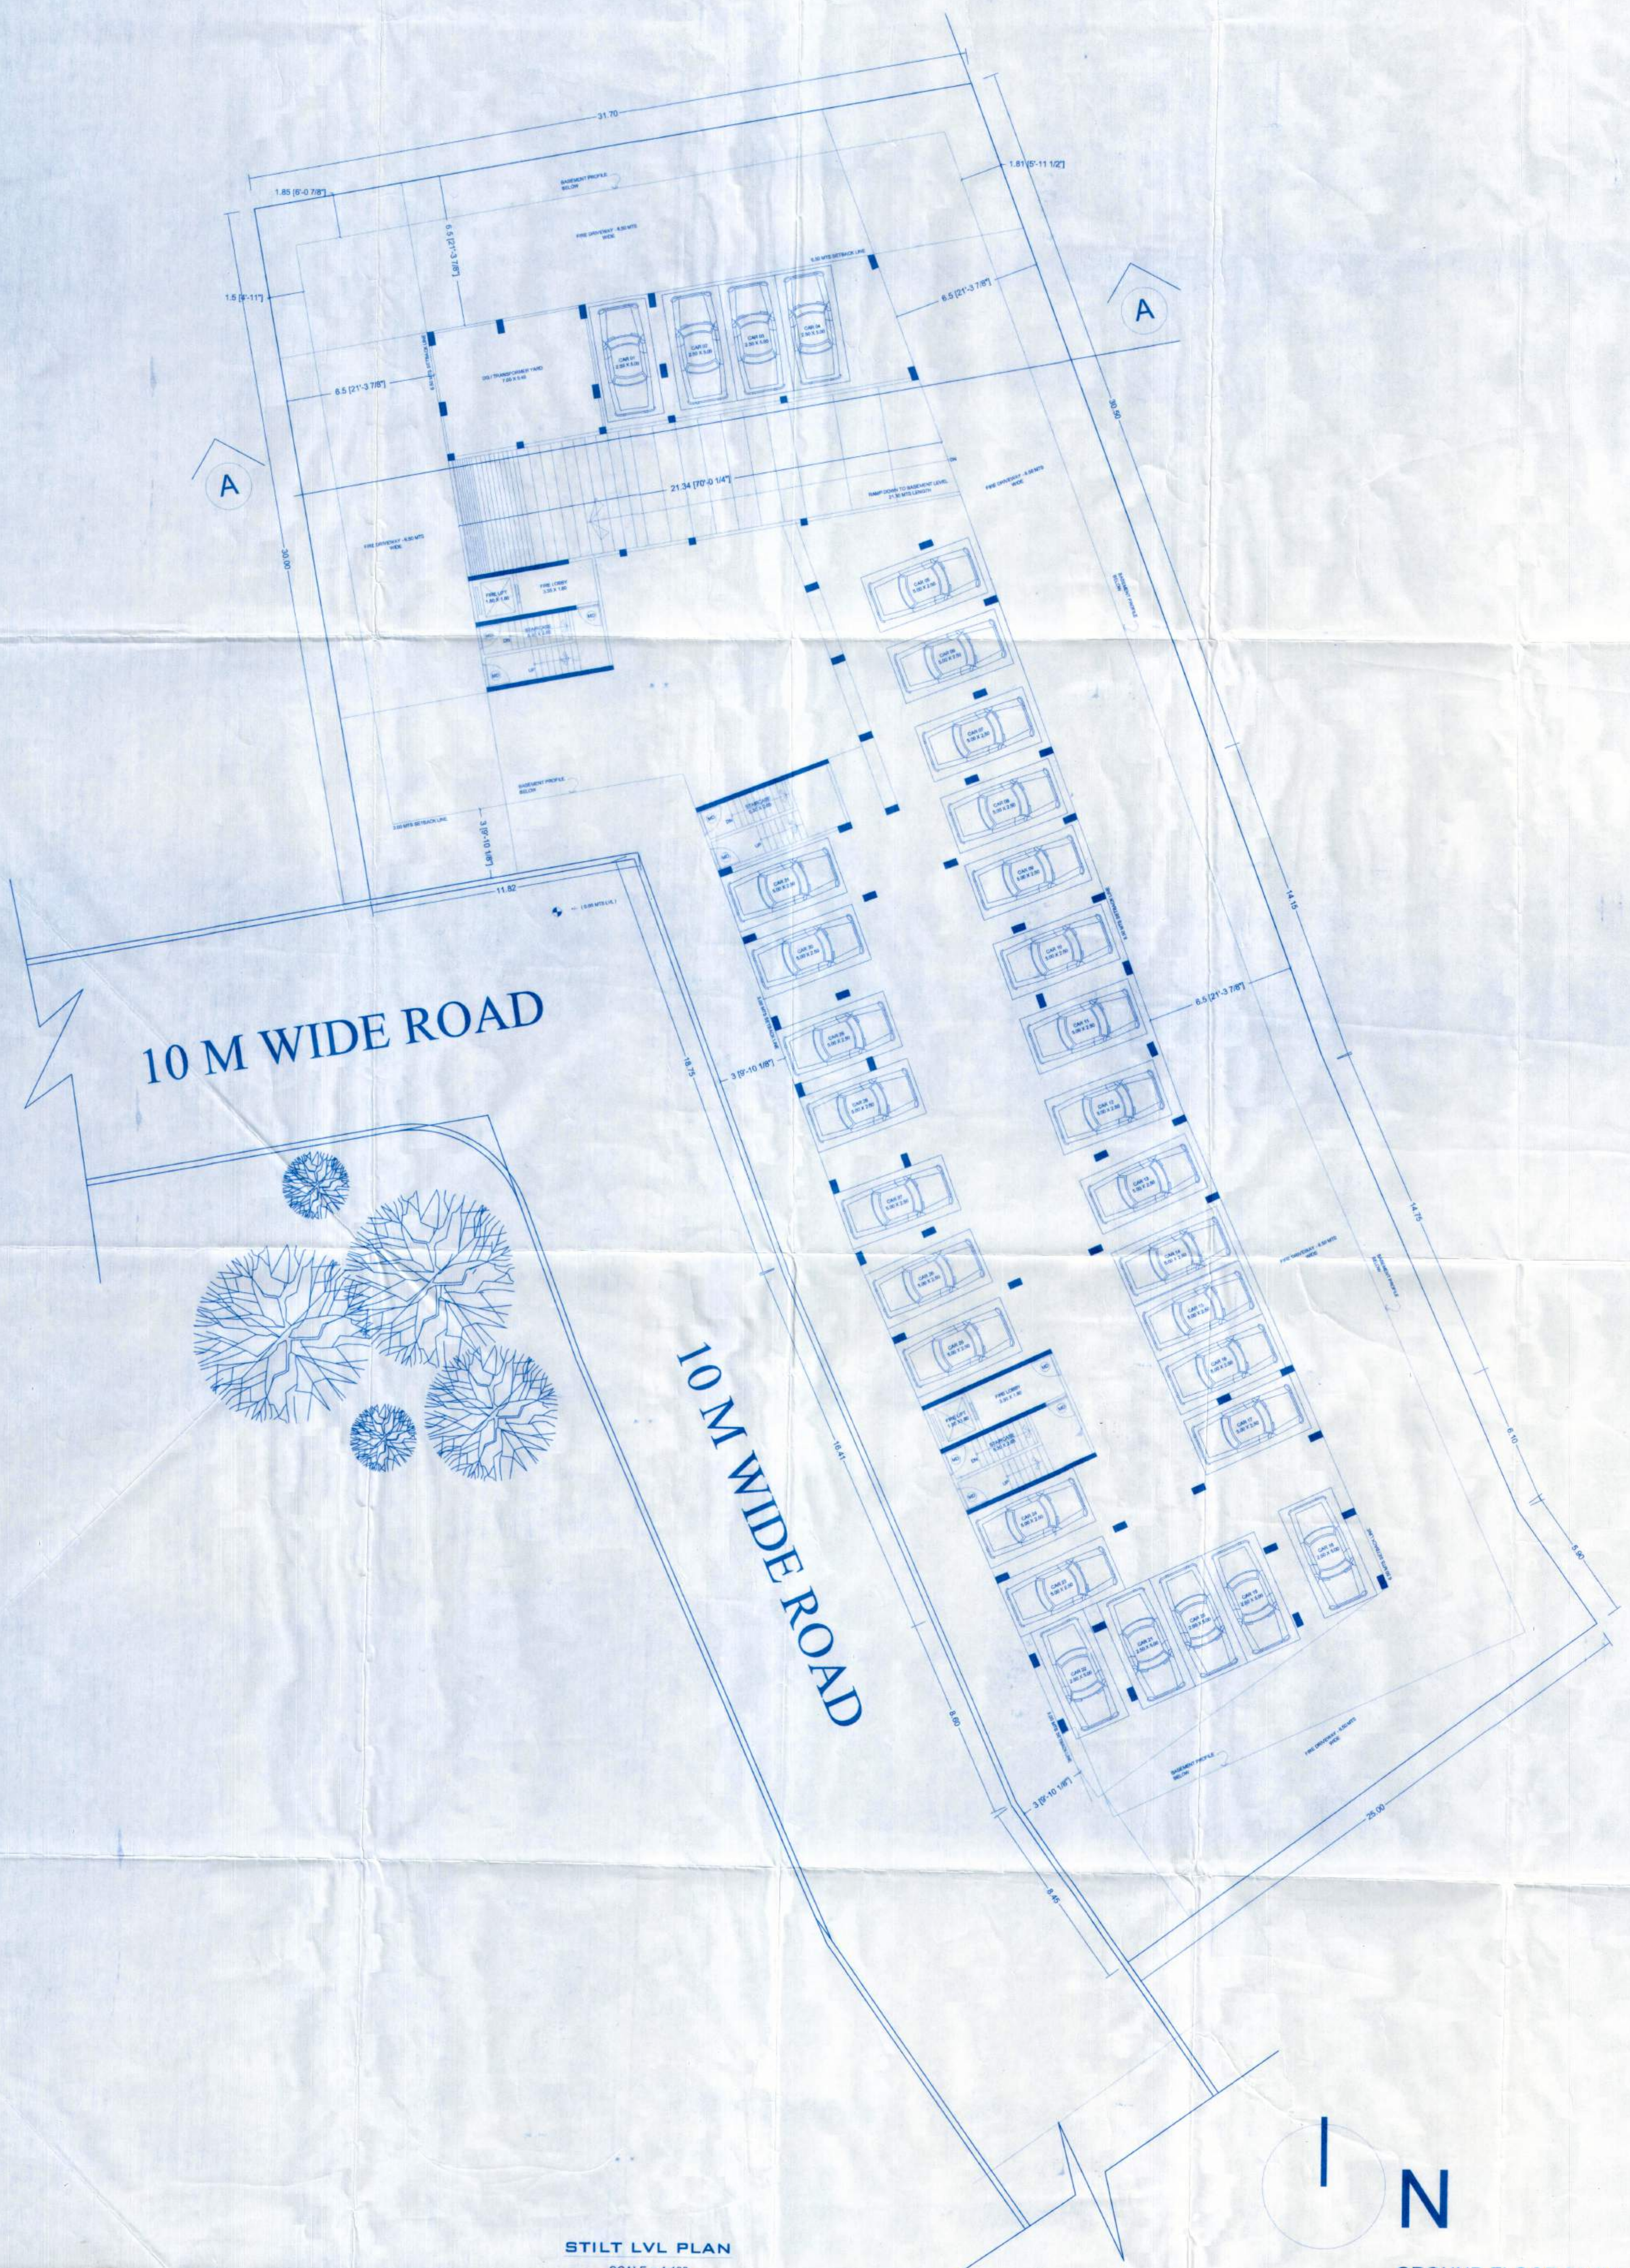


STILT LVL PLAN
SCALE = 1:100

GROUND FLOOR PLAN

APPROVED FOR
DEVELOPMENT PERMISSION
M.P.D.A. No. M-105/2018-19/231
Date: 09/05/2018
MEMBER SECRETARY

PROJECT : PROPOSED RESIDENTIAL BUILDING ON STILT & COMPOUND WALL FOR MR. MOHAMMED IQBAL SHAIKH MOHIDHIN, ON SURVEY NO. 13/5, PLOT NO. 5,6,7,8 AT DABOLIM VILLAGE, OF MORMUGAO TALUKA.	OWNER'S SIGN MOHAMMED IQBAL SHAIKH MOHIDHIN	ARCHITECT ARCH. SANDEEP SAWANT PLAN AND PLANNERS. SHOP NO. 12, II nd FLOOR APNA BAZAAR. MOBILE-9422437202	SUBMISSION DRAWING		
	Approved proposed construction/ Sub-Division prior Licence No. V.P. 105/2018-19/231 Resolution No. 9/11 Meeting Held on: 10/05/2018	SANDEEP SAWANT C.O.A. No. 197/21670 Registered Architect PWD/ARCH/193/87 ARCHITECT/INTERIOR DESIGNER MPDA Arch/80	DEALT By : RANJEETA NAIK	CHECKED By : SANDEEP SAWANT	
			Scale : 1:100	DATE : 20-04-2018	
			JOB NO : 01	DRAWING NO : 04	REV. NO : R-0

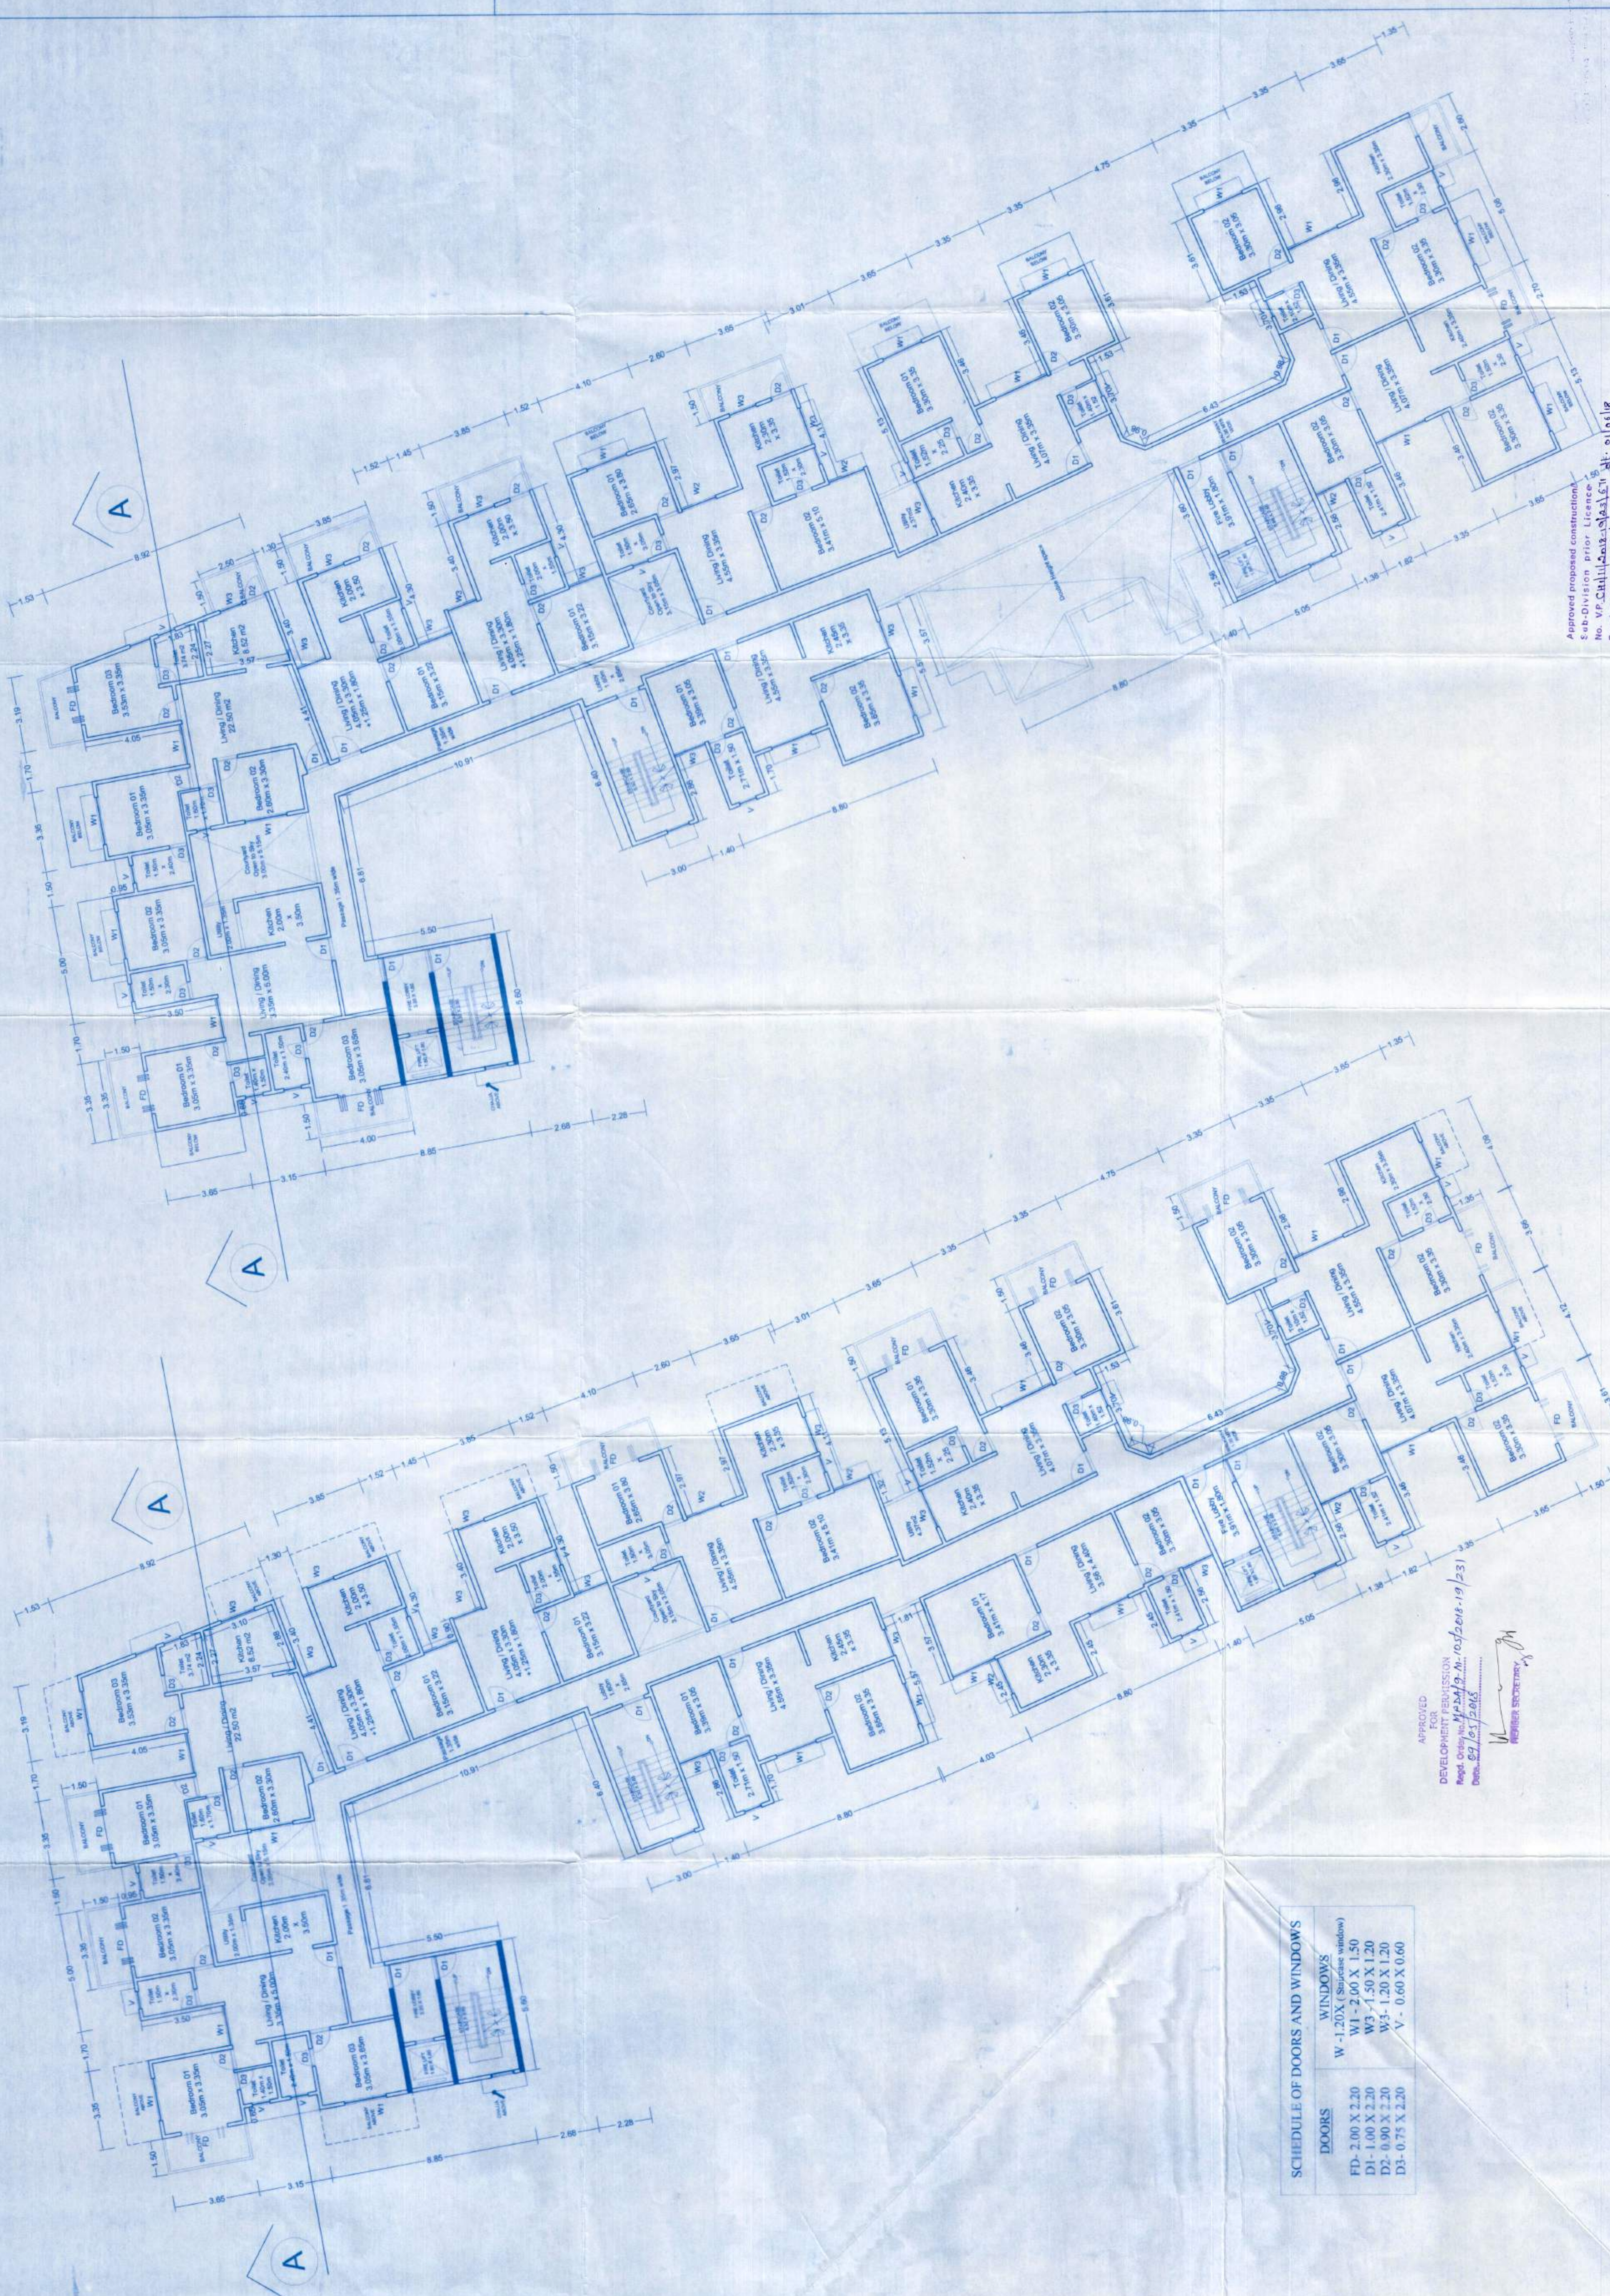

NOTES :
ALL DIMENSIONS ARE IN MTRS.
UNLESS SPECIFIED OTHERWISE
WRITTEN DIMENSIONS TO BE FOLLOWED
DRAWING TO BE SCALED
ARCHITECT SHALL BE CONSULTED
FOR DISCREPANCIES IF ANY.
ALL DRAWINGS SHALL BE READ IN CO-RELATION
WITH THE STRUCTURAL/SERVICES DRAWINGS
THIS DRAWING IS COPYRIGHT OF
M/S. SANDEEP SAWANT & ASSOCIATES AND IS
NOT TO BE REPRODUCED, HANDED OVER TO
OTHER PERSON OR USED FOR ANY PURPOSE
OTHER THAN THAT FOR WHICH IT HAS BEEN
GIVEN OUT.
TOILET SLAB TO BE SUNK BY 250MM.



REVISIONS	DATE	SIGNED	REF.
01			

PROJECT :
PROPOSED RESIDENTIAL BUILDING
ON STILT & COMPOUND WALL FOR
MR. MOHAMMED IQBAL SHAIKH
MOHIDHIN,
ON SURVEY NO.13/5, PLOT NO.
56.7.8 AT DABOLIM VILLAGE, OF
MORMUGAO TALUKA.

OWNER'S SIGN

MOHAMMED IQBAL SHAIKH MOHIDHIN

ARCHITECT

ARCH. SANDEEP SAWANT
PLAN AND PLANNERS.
SHOP NO.12, II FLOOR, APNA BAZAAR,
MOBILE-942437202

SANDEEP J. SAWANT
C.A. No. 159, 15th Nov 2010
P.W.D. Reg. No. PWD/REG/2010/159
ARCHITECT/INTERIOR DESIGNER
APNA BAZAAR

SUBMISSION DRAWING			
DEALT BY :	CHECKED BY :		
RANJEETA NAIK	SANDEEP SAWANT		
Scale : 1:100	DATE :	20-04-2018	
JOB NO. 01	DRAWING NO. 05	REV. NO. R-0	

Approved proposed construction
Sub-Division prior Licence
No. VP/Chh/2018/03/15/19 dt. 01/01/18
Resolution No. 950
Meeting Held on 01/01/18

FIRST FLOOR, SECOND FLOOR PLAN
SCALE = 1:100

UPPER GROUND FLOOR, FIFTH FLOOR PLAN
SCALE = 1:100

SCHEDULE OF DOORS AND WINDOWS	
DOORS	WINDOWS
FD- 2.00 X 2.20	W- 1.20 X (Structural window)
DI- 1.00 X 2.20	W1- 2.00 X 1.50
D2- 0.90 X 2.20	W3- 1.50 X 1.20
D3- 0.75 X 2.20	V- 0.60 X 0.60