

Approved With Condition Vide
T.C.O No: _____


Atkinson
01/08/2024
Dy. Town Planner
Town & Country Planning
Govt. of Goa, Mapusa

Approved
Subject to the Condition
Land down vide Permission
No VPC/F 12024-25/025
Dated 30/01/2024




REVISED PLAN FOR PROPOSED CONSTRUCTION OF
RESIDENTIAL BUILDING & VILLAS IN PLOT OF
SY.NO.352/2 OF COLVALE VILLAGEBARDEZ TALUKA.
BY MR. NARASU BHARAMU PATIL PARTNER
FOR FOR M/S AAI INFRASTRUCTURES

Atkinson
DATTAPRASAD S. KHALAP
BE (CIVIL)
Consulting Engineer
TCP Reg No: SEI25/2010

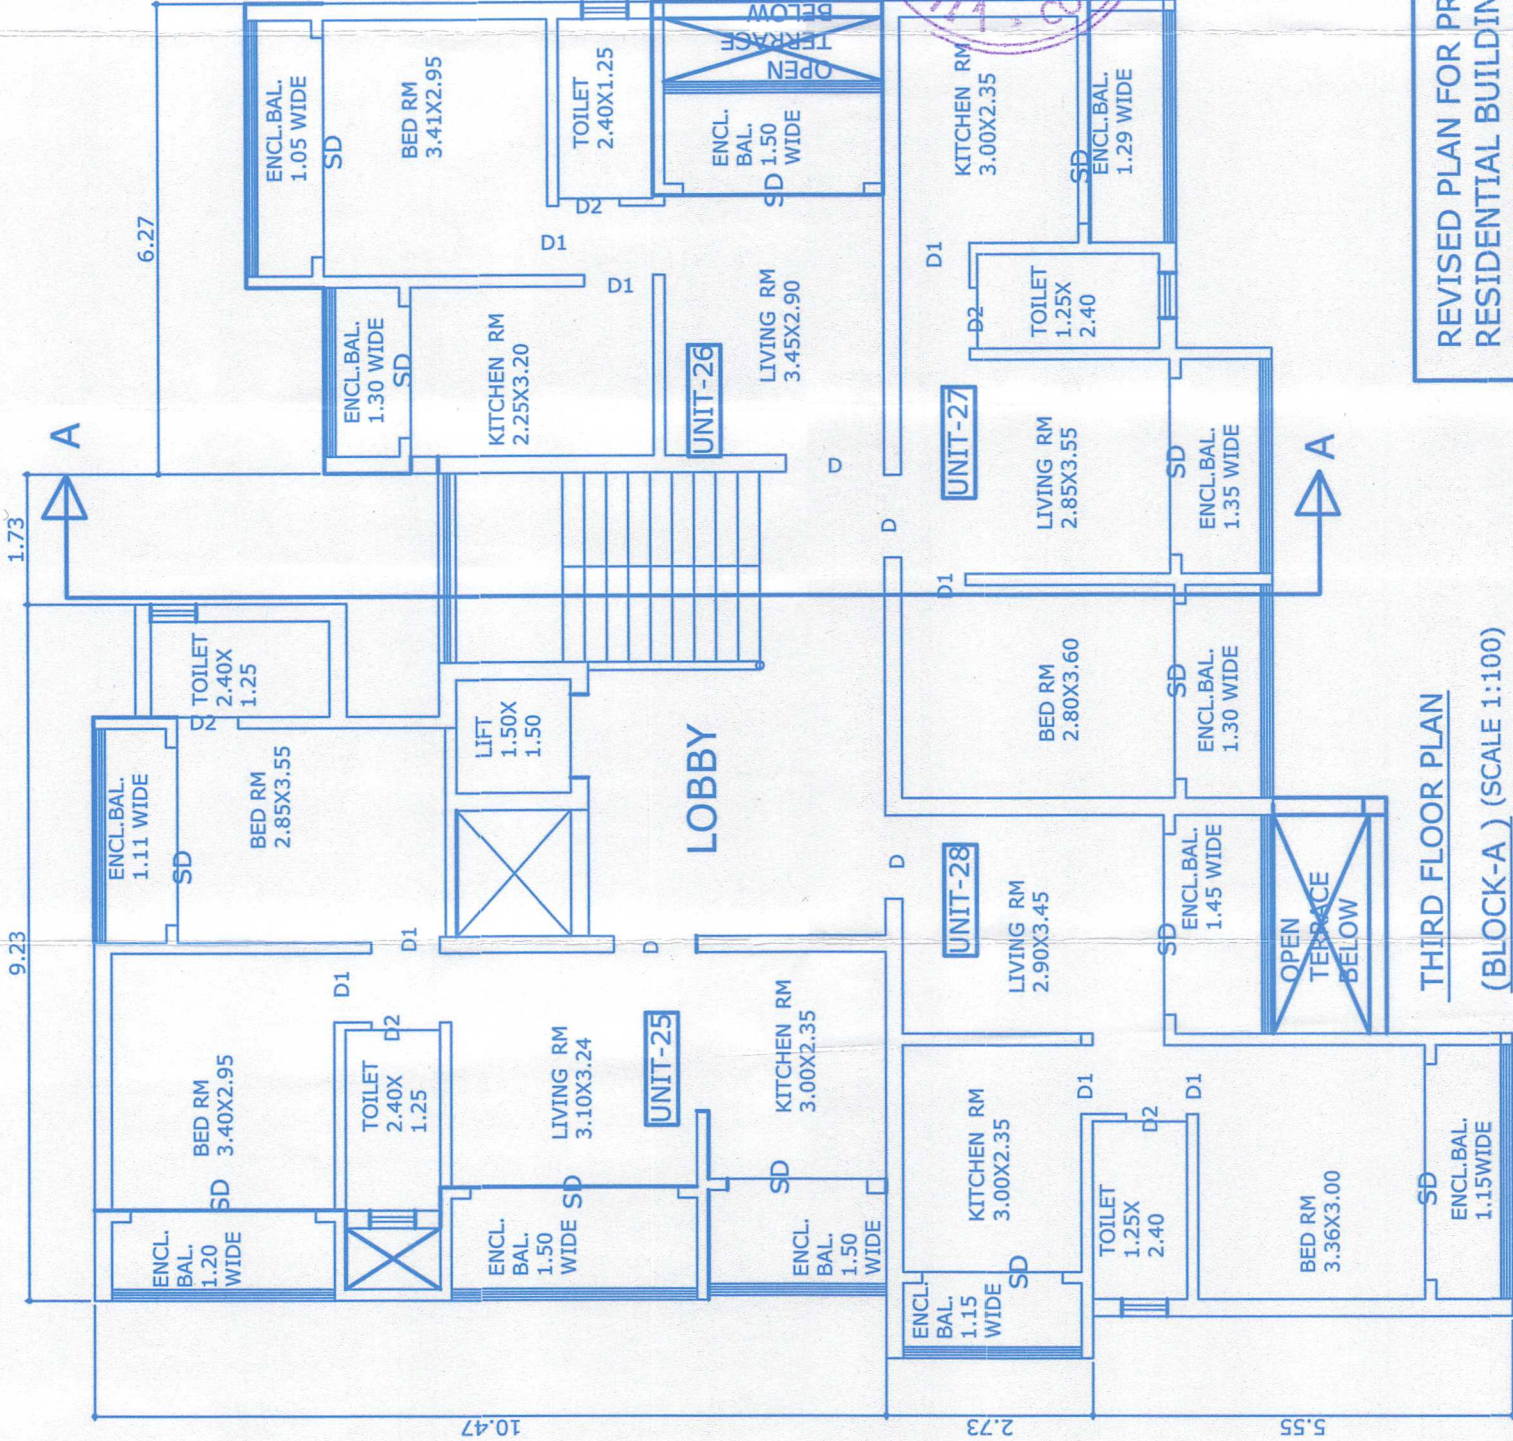

THIRD FLOOR PLAN
(BLOCK-A) (SCALE 1:100)

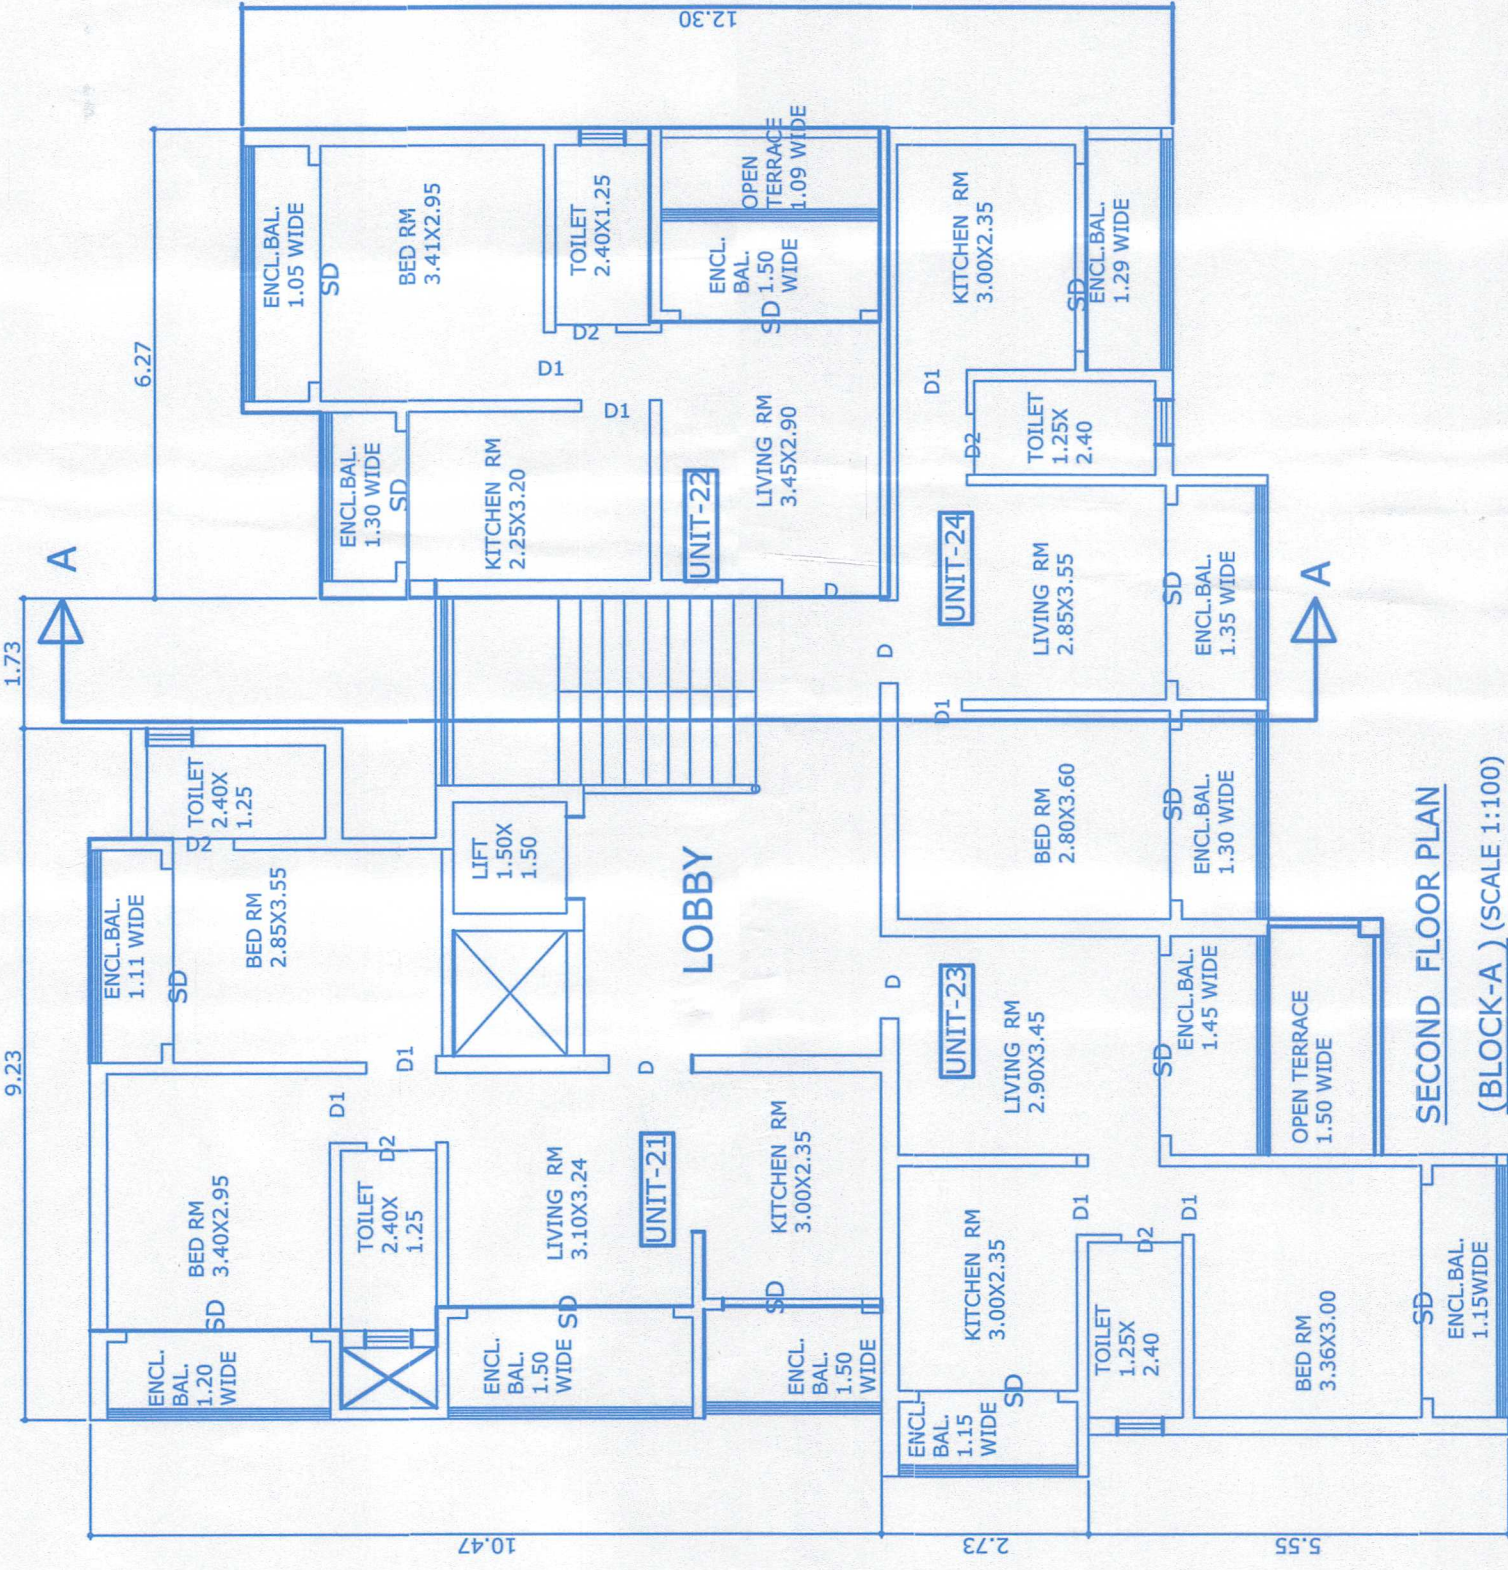

SECOND FLOOR PLAN
(BLOCK-A) (SCALE 1:100)