



Development Permission Grants  
 Subject To Conditions Vide Order  
 No SGPDA/P/6632/16.65/23-24  
 Dated. 22/06/23

*[Signature]*  
 Member Secretary

License issued under No. 2023-2024/16  
 Subject to the conditions stipulated therein  
*[Signature]*  
 CHIEF OFFICER,  
 MARGAO MUNICIPAL COUNCIL

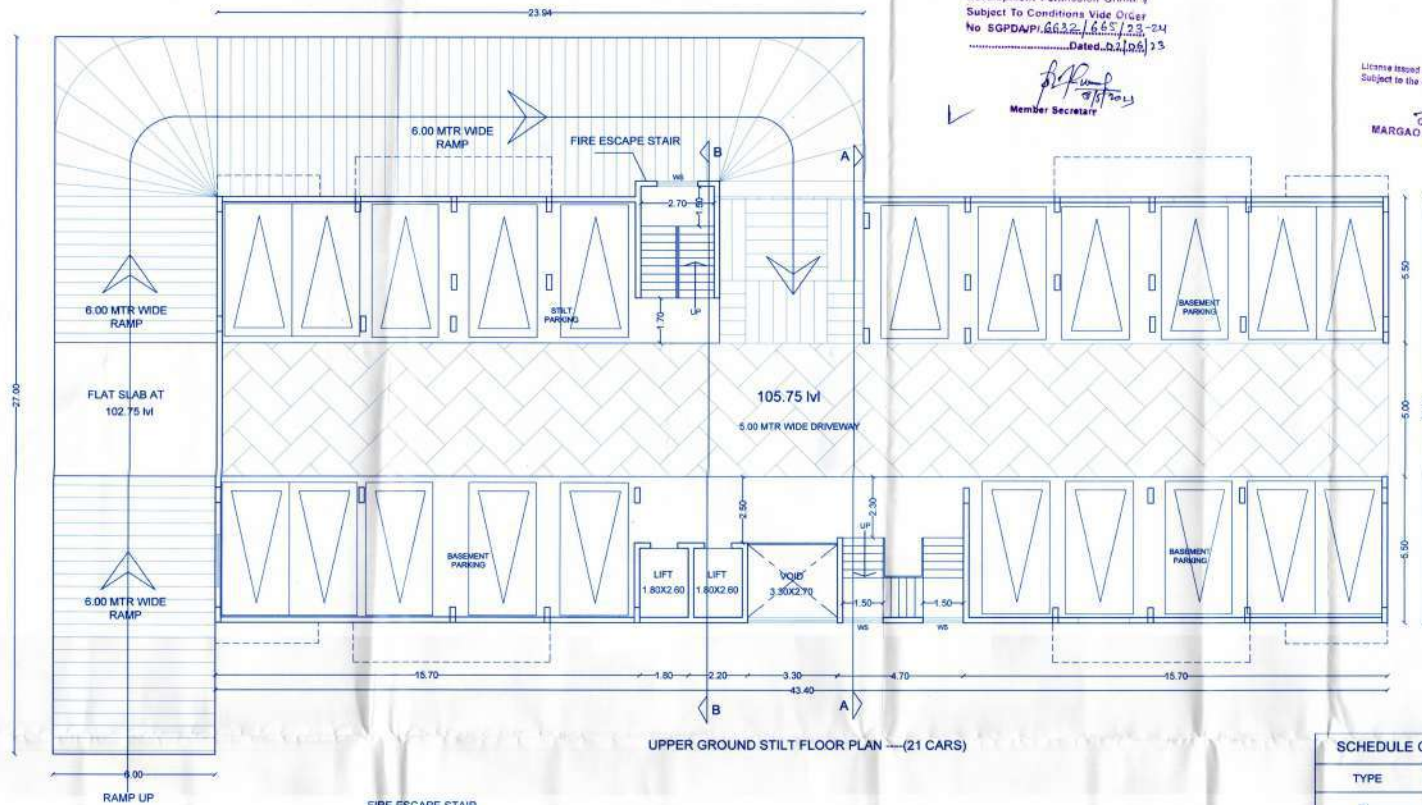

UPPER GROUND STILT FLOOR PLAN --(21 CARS)

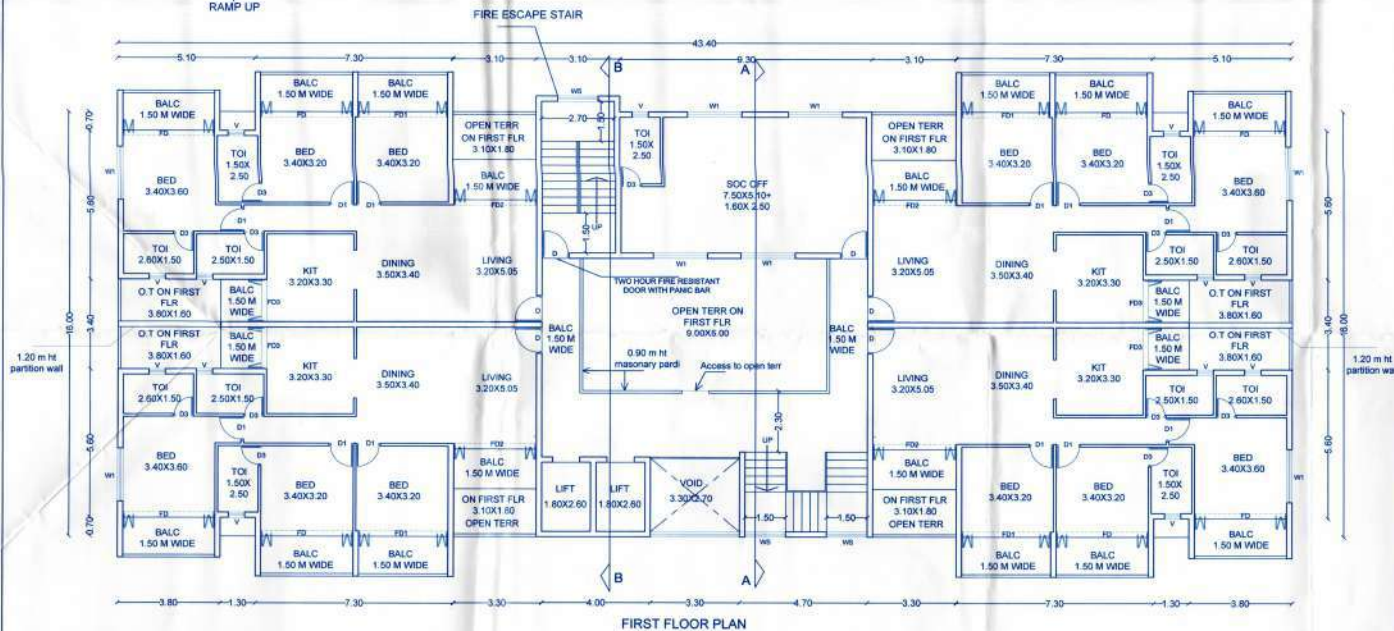

FIRST FLOOR PLAN

SCHEDULE OF OPENINGS	
TYPE	SIZE
D	1.00 X 2.50
D1	0.90 X 2.20
D3	0.75 X 2.20
W1	1.50 X 1.90
V	0.60 X 1.00
FD	3.40 X 2.50
FD1	3.30 X 2.50
FD2	3.10 X 2.50
FD3	1.90 X 2.50

*[Signature]*  
 Municipal Engineer  
 Margao Municipal Council

OWNER : CITYSCAPE DEVELOPERS

PROJECT : PROPOSED RESIDENTIAL BUILDING,  
 SOCIETY OFFICE, SECURITY CABIN, COMP/WALL  
 & AMALGAMATION OF PLOT AT  
 GOGOL-MARGAO

DATE: 03-1-2023 P.T.S. NO. 121 (CHALTA NO. 1  
 PLOT NOS.FR.F9.F7.F8)  
 SCALE: 1:100 DRG. NO-755/ 03

JOB NO-2454 ENGINEER:

OWNER: *[Signature]*  
 UDIN SAWANT  
 18/04/1974  
 P. No. 1/88222016

SAWANT & ASSOCIATES  
 ARCHITECTS & ENGINEERS  
 OFFICE: 201/10, 10TH FLOOR,  
 MARGAO MUNICIPAL COUNCIL  
 MARGAO, GOA

NOTE: ALL BALCONIES TO BE ENCLOSED WITH ALUMINIUM FRAME WINDOW EXCEPT KITCHEN BALCONIES