




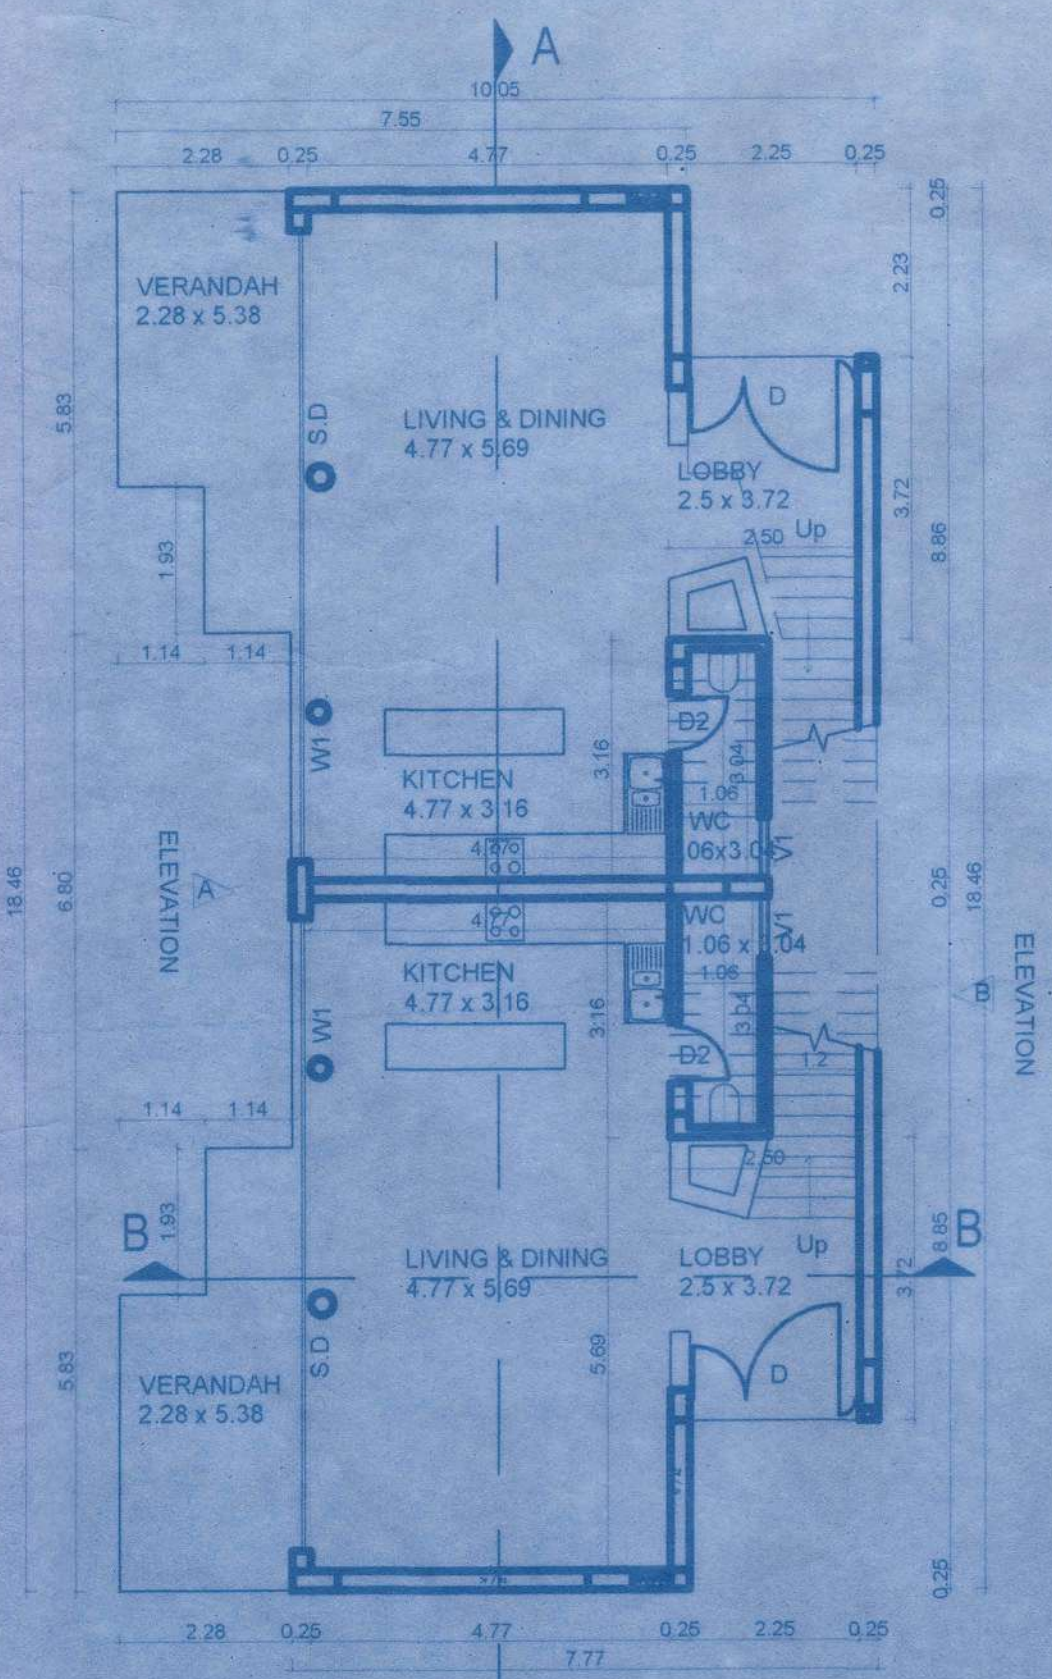


GROUND FLOOR PLAN - TYPE 1
Scale:- 1:100

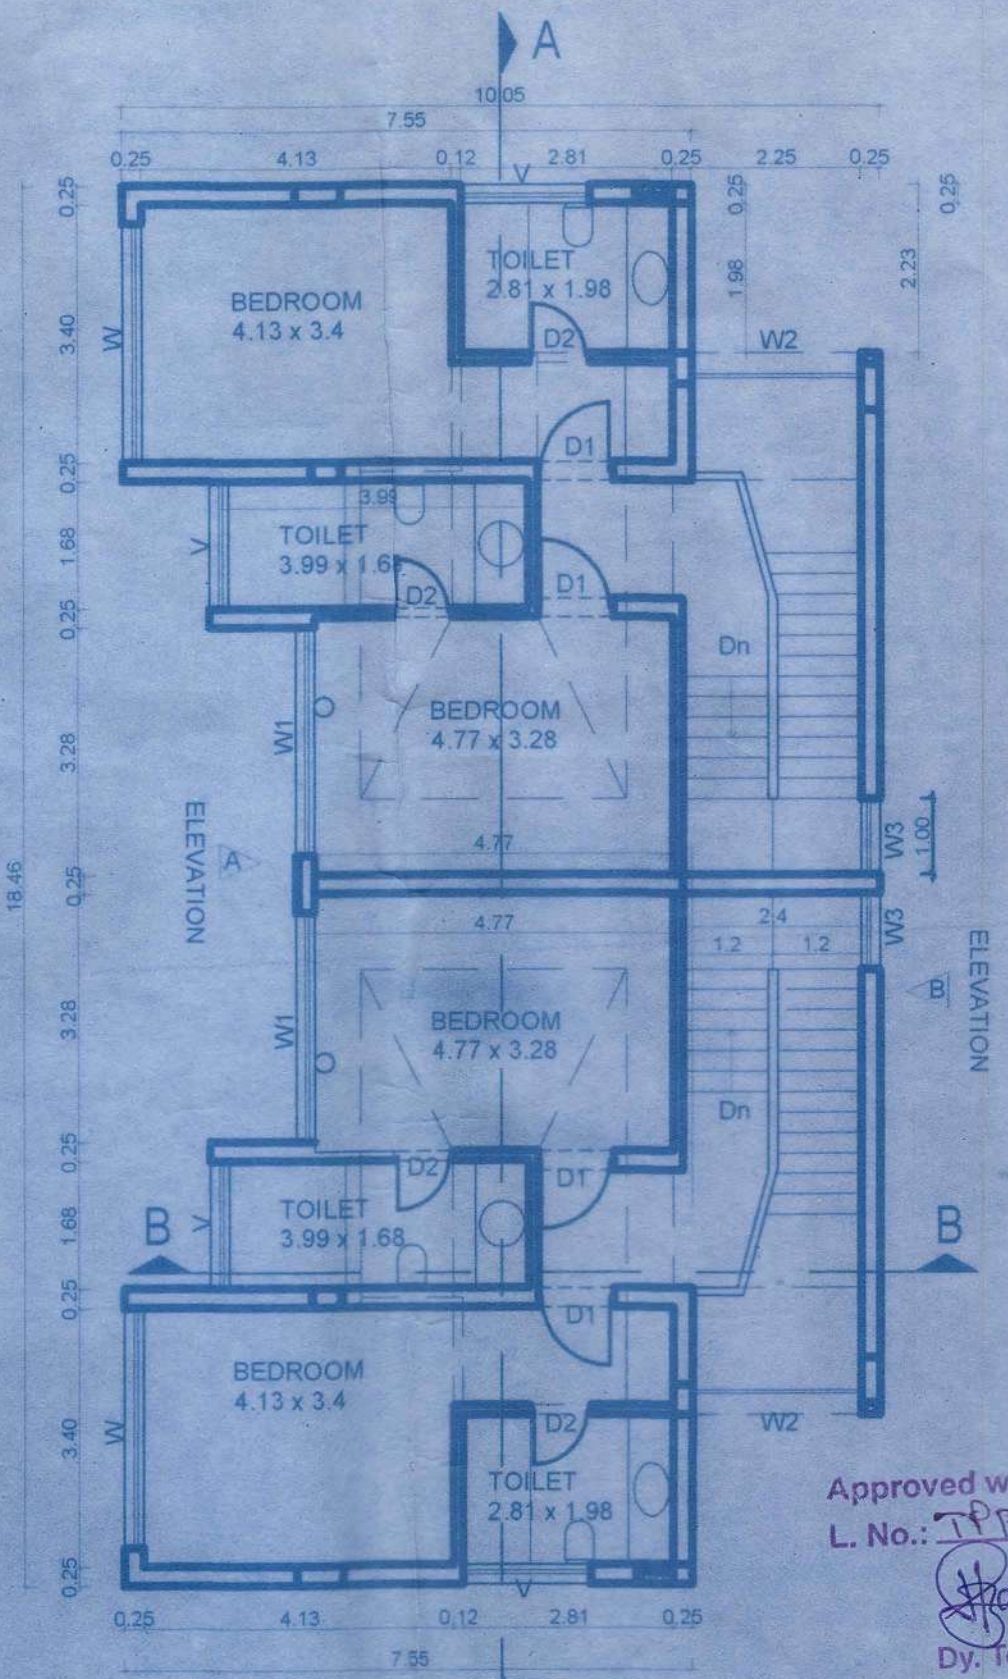

FIRST FLOOR PLAN - TYPE 1
Scale:- 1:100

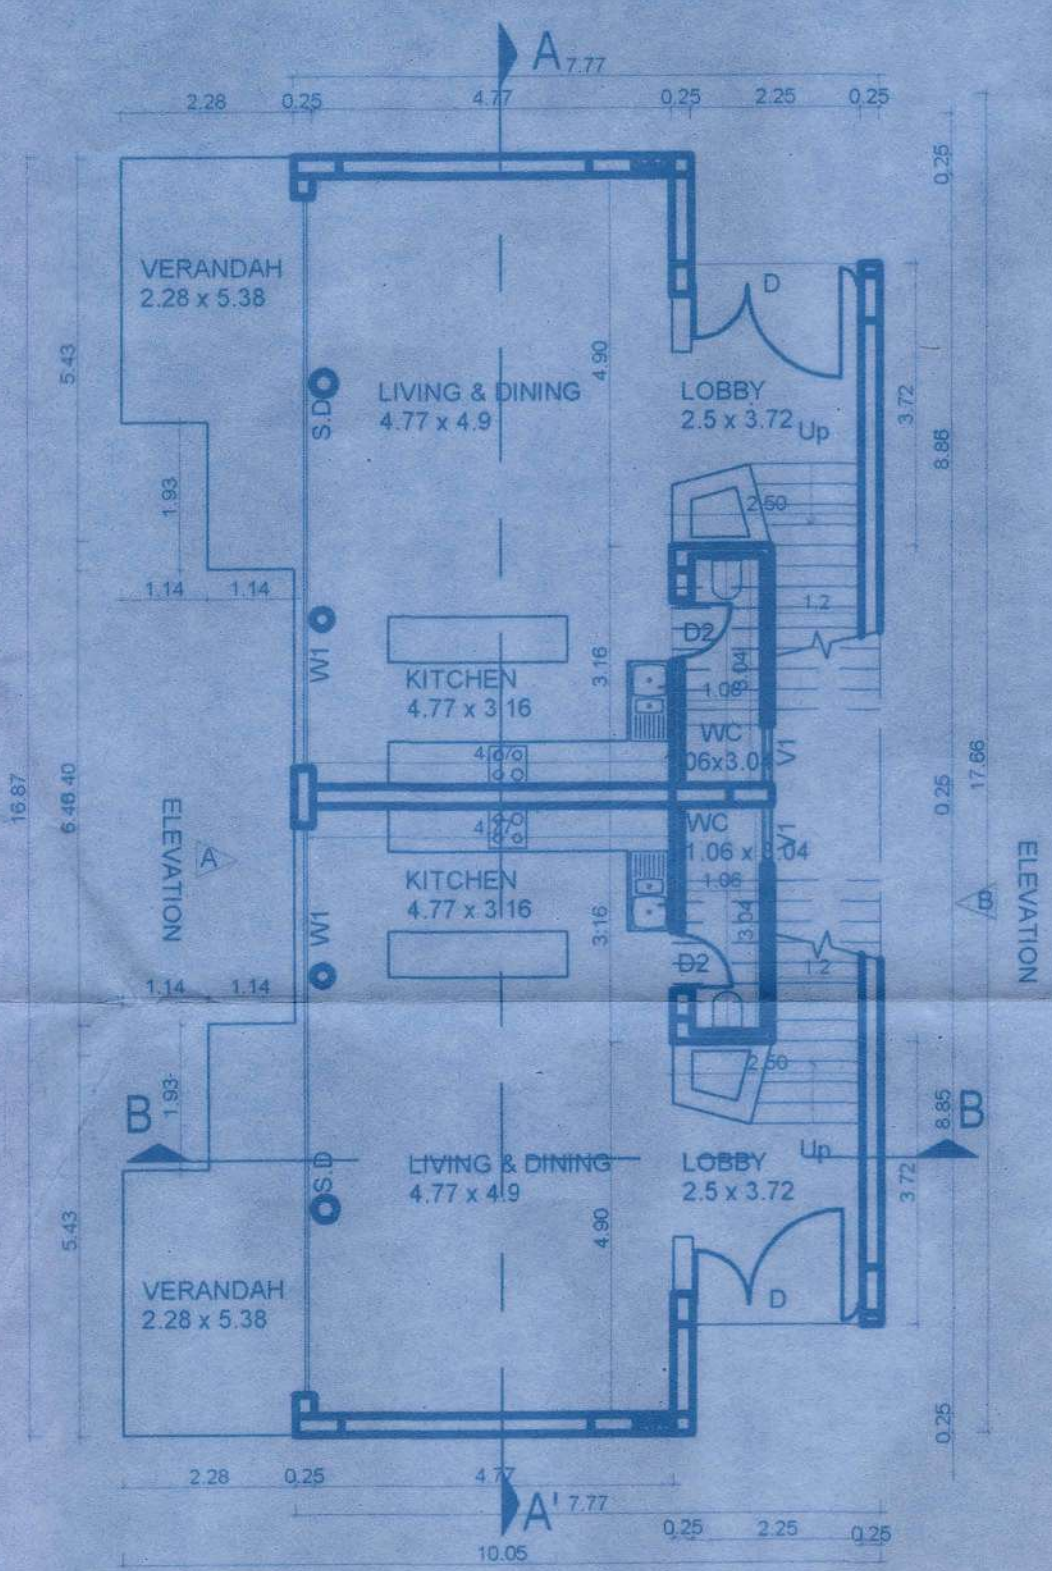


GROUND FLOOR PLAN TYPE 2
Scale:- 1:100

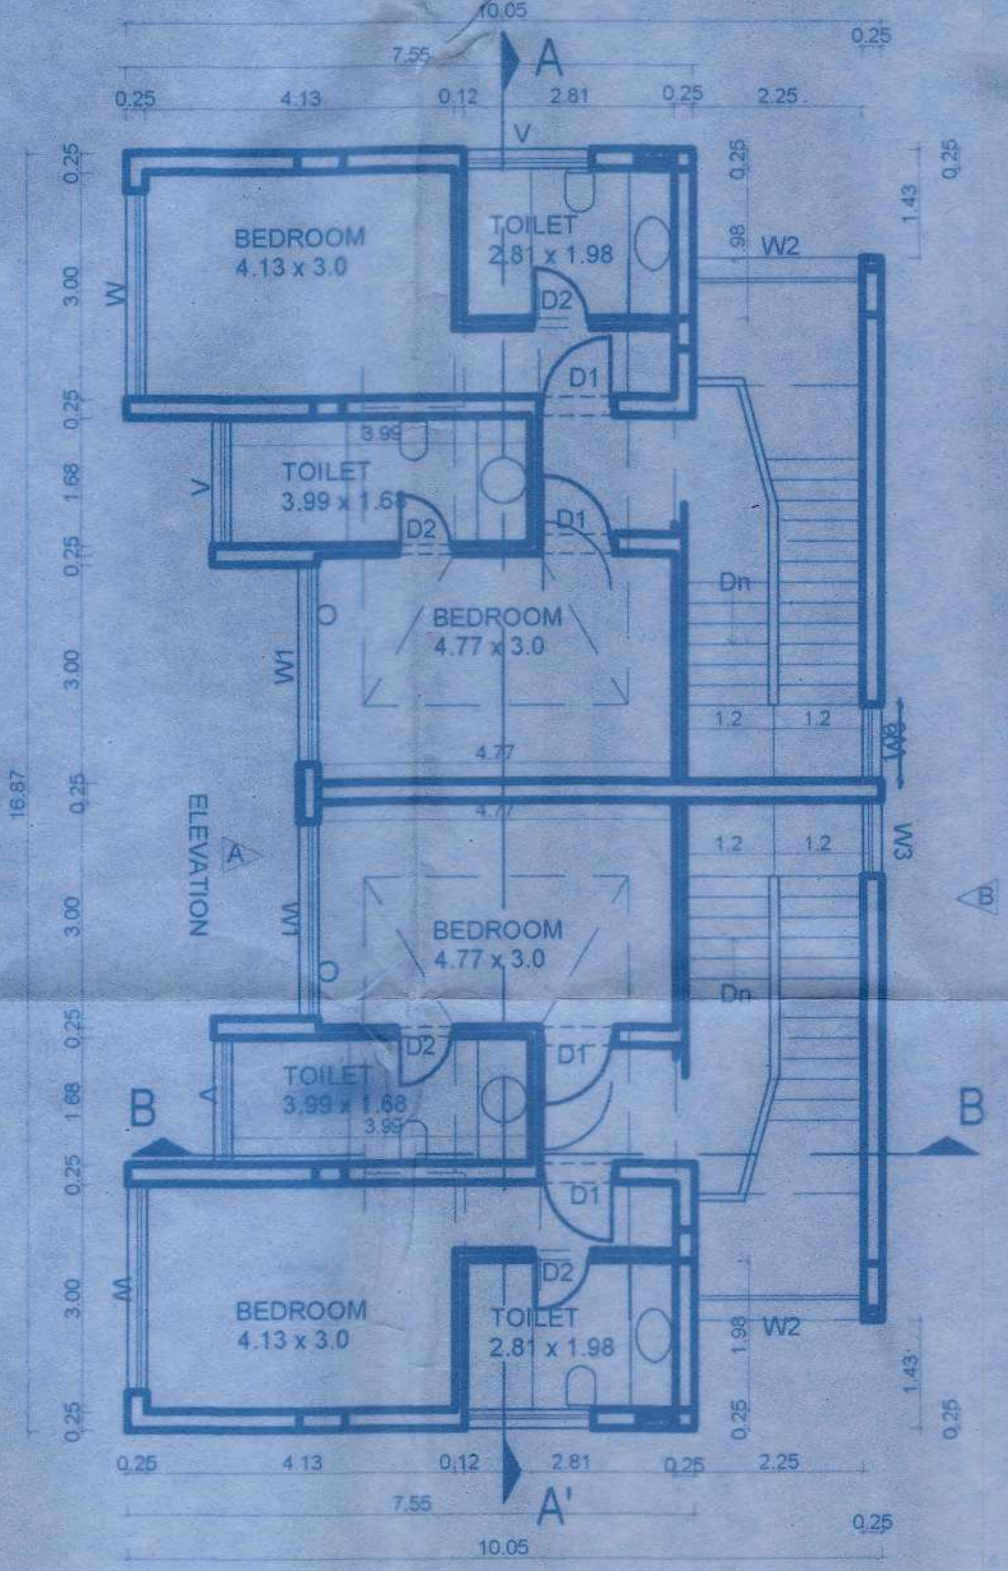


FIRST FLOOR PLAN TYPE 2
Scale:- 1:100

Approved with condition vide
L. No.: TPR/105/NER/24/4095
Handwritten signature dt 12/10/2024
Dy. Town Planner
Town & Country Planning Dept.
Govt. of Goa, Mapusa

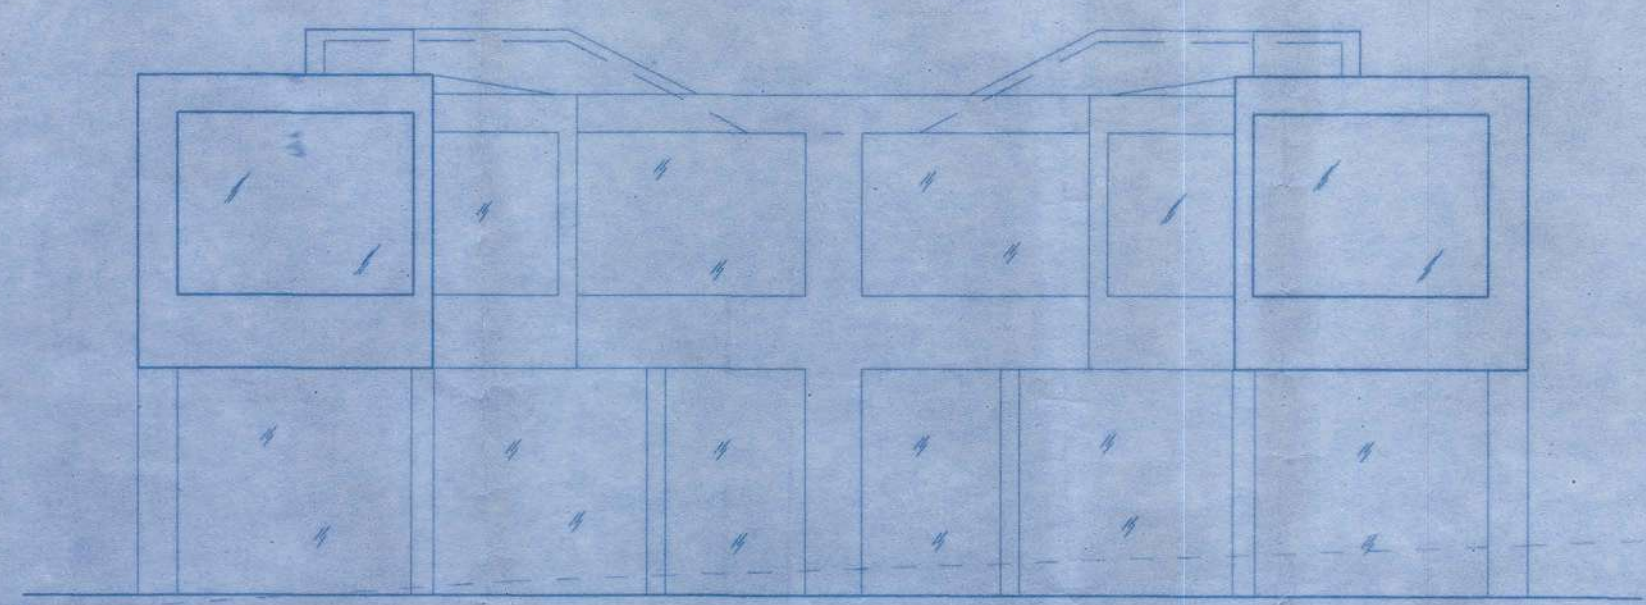


ELEVATION - A
Scale:- 1:100

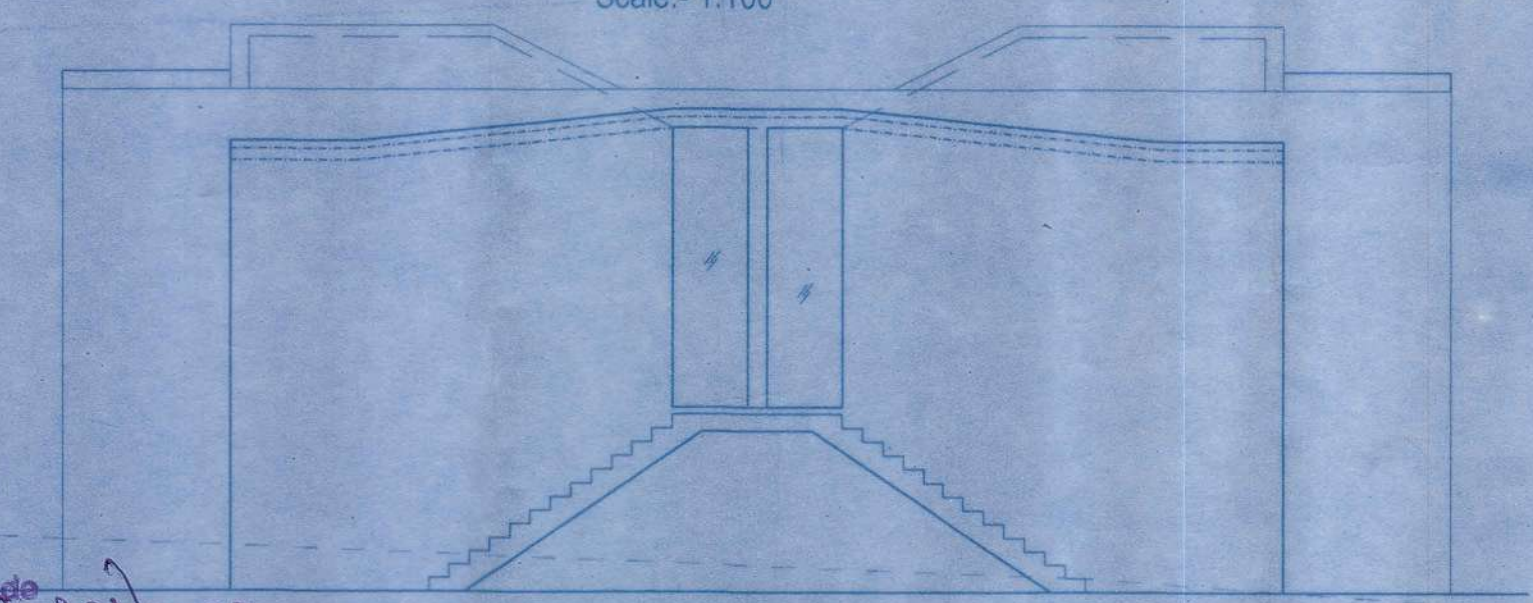


ELEVATION - B
Scale:- 1:100

Approved vide
No G.O. 3 Multi
Rat. 15/10/2024
Handwritten signature
SECRETARY
V.P. NERUL

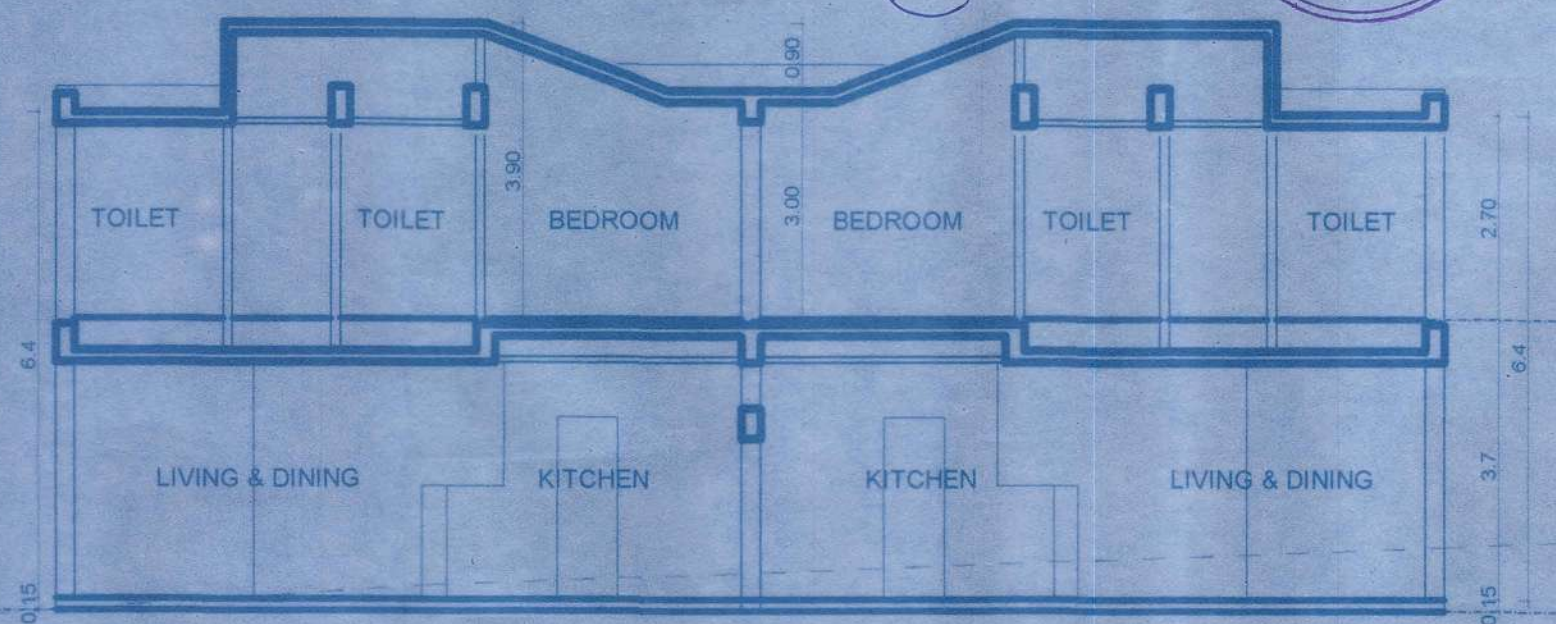

SECTION AA'
Scale:- 1:100

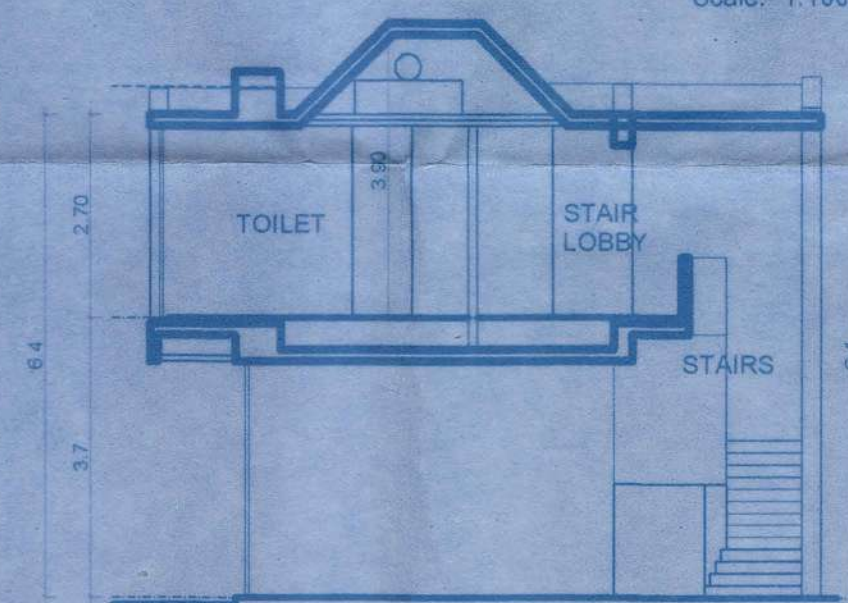

SECTION BB'
Scale:- 1:100

PROJECT TITLE: PROPOSED CONSTRUCTION OF RESIDENTIAL UNITS ALONGWITH POOL ON PROPERTY BEARING SY. NO. 85/8-A- PLOT 'B' OF NERUL VILLAGE, SITUATED AT NERUL BARDEZ TALUKA, GOA	
FOR- VIANAAR INFRA LLP	
SUBMISSION DRAWING SHEET NO 2	
OWNER'S SIGN	CONSULTANT SIGN
<i>Handwritten signature</i>	<i>Handwritten signature</i> PARESH GAITONDE REG. CIVIL ENGINEER CHARTERED ENGINEER No. ER/0057/2010

