

(Revised & Renewed) 02/10/16

License Issued under No. 1/8/16 Dated 02/10/16
Subject to the conditions stipulated therein.


CHIEF OFFICER,
MARGAO MUNICIPAL COUNCIL

BLOCK - B


Municipal Engineer
Margao Municipal Council

BLOCK - A

Development Permission Granted
Subject to Conditions Vide Order
No. SGPDA/P/2233/1745/15-16
Dated 22/07/2015
Member Secretary

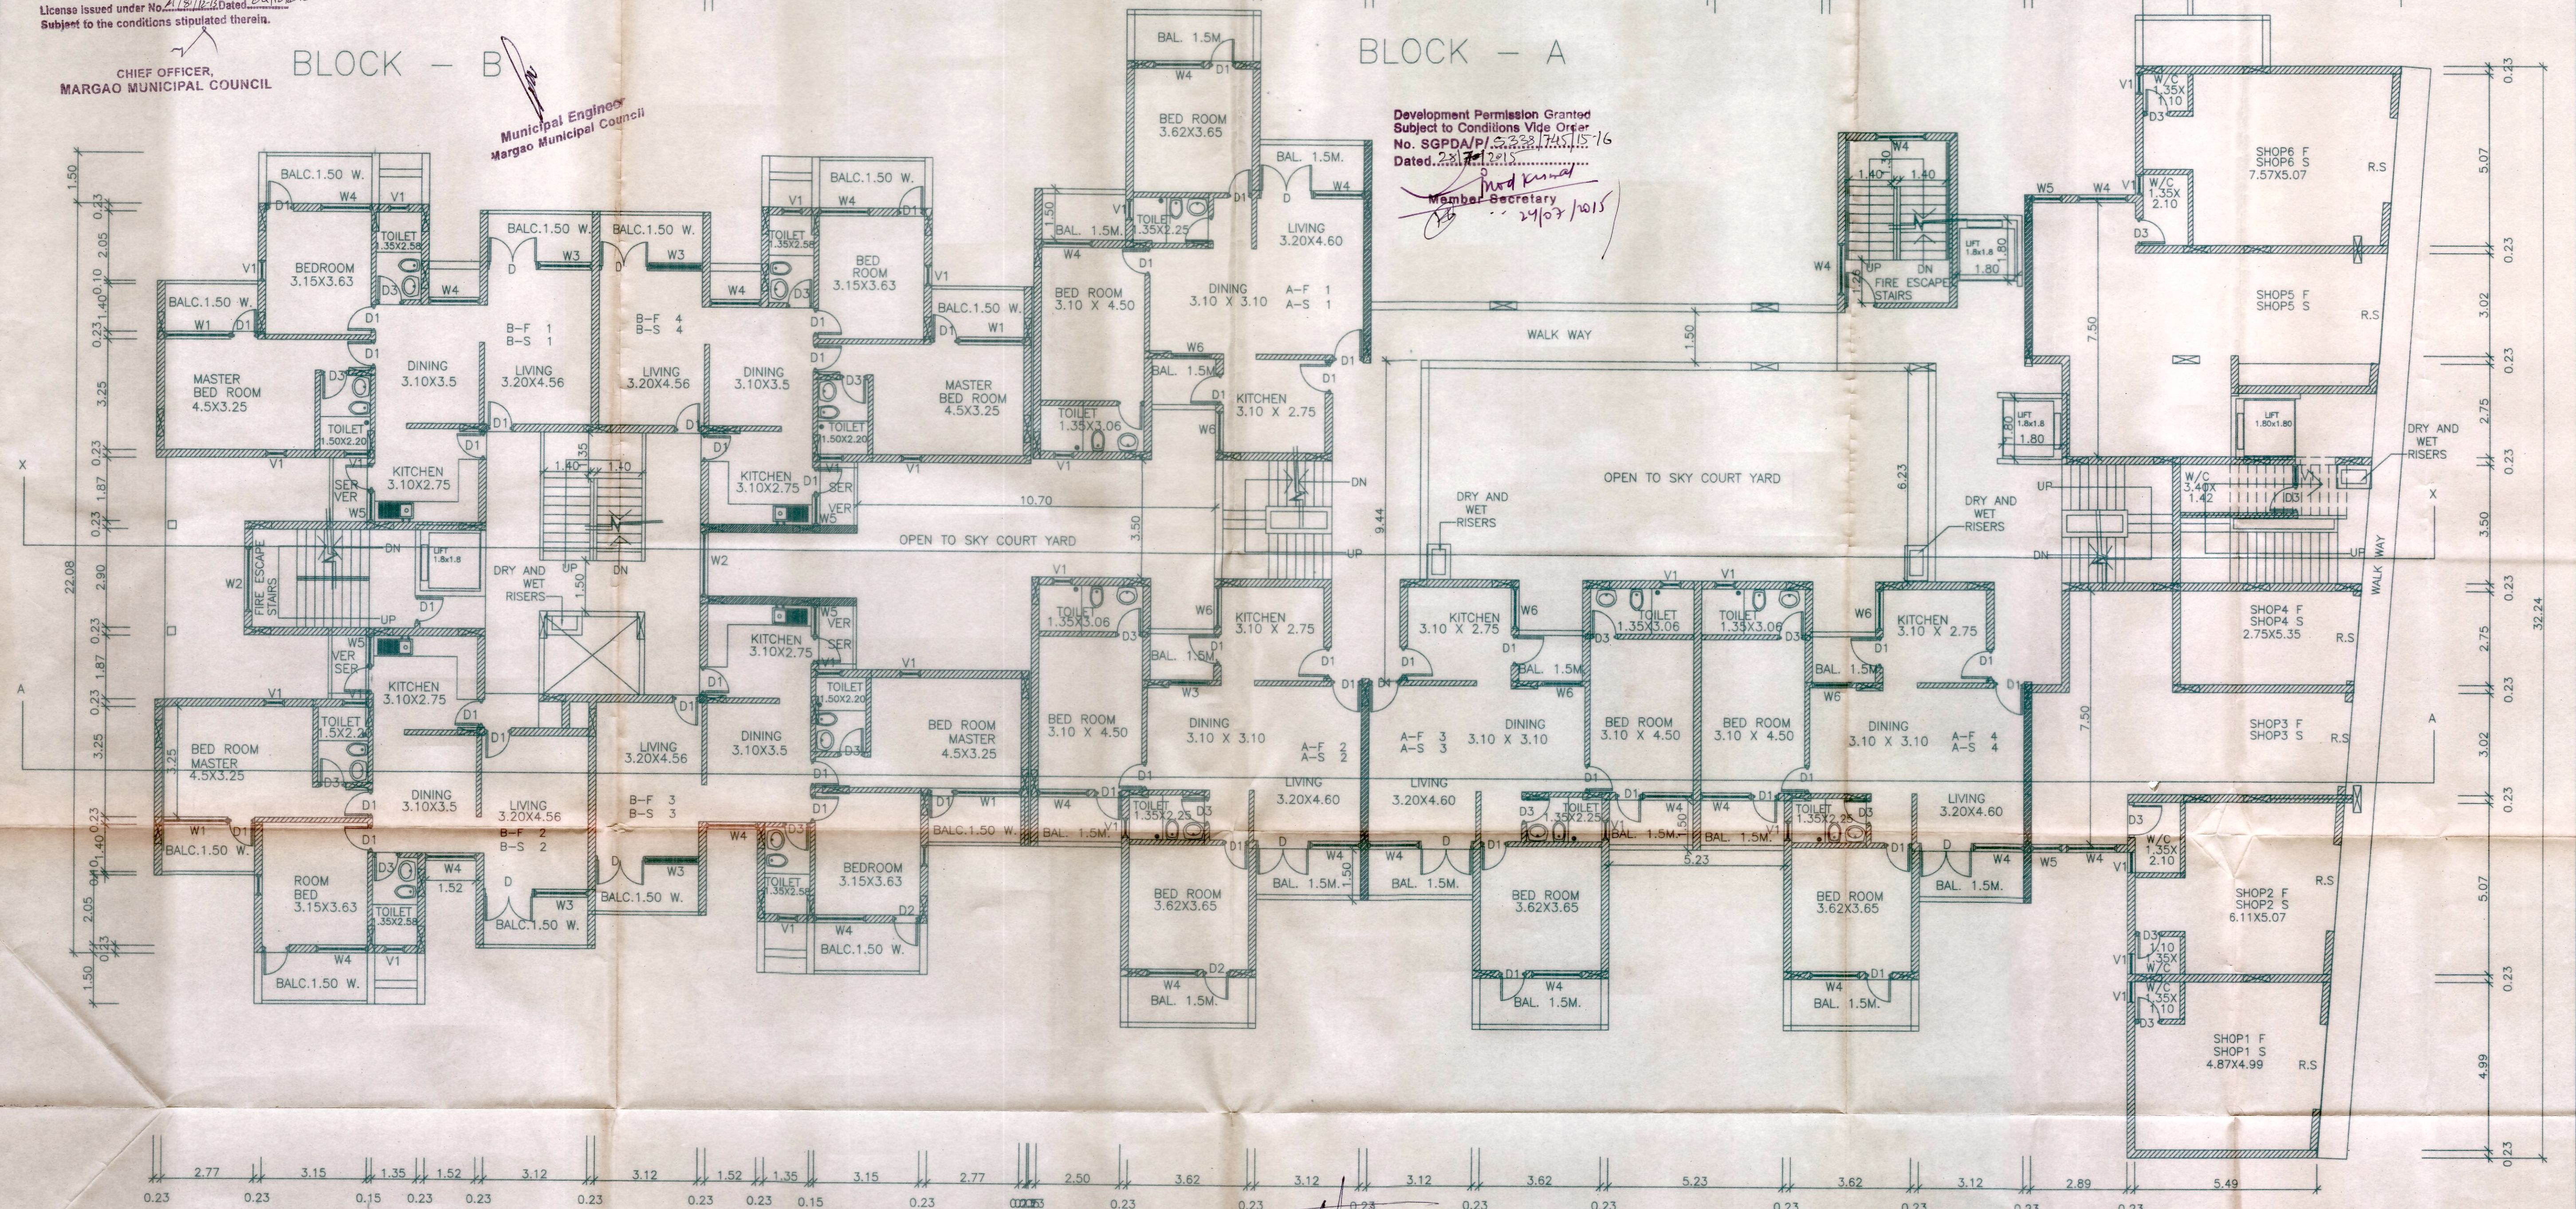

TYPICAL FIRST & SECOND FLOOR PLAN
SCALE 1:100

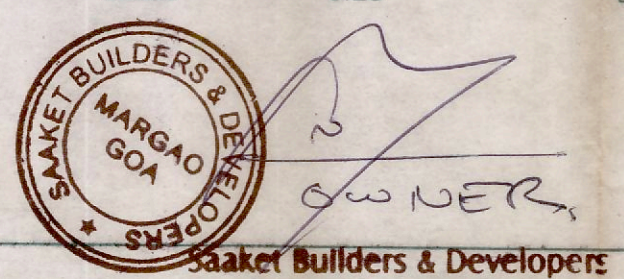

Ar. Navin Shetye
B. Arch.

Architect
COA. Reg. No.: CA/98/23725
PWD (Goa) Reg. No.: PWD/Arcl/21919P

HR/1002/2011

ADDITIONS AND ALTERATION TO :
PROPOSED DEVELOPMENT OF RESIDENTIAL AND COMMERCIAL BUILDING WITH COMPOUND WALL AND GATE FOR M/S SAAKET BUILDERS AND DEVELOPERS IN PLOT BEARING CHALTA NO.10 TO 17 AND 87 TO 91 IN PTS NO.74 OF MARGAO SALCETE GOA.

SAAKET BUILDERS & DEVELOPERS
V. N. Naik Road, FATORDA,
MARGAO-GOIA 403 602

Set 2 (4)

Set 2 - 4