




Revised Plan
 License issued under MH/2022-23
 Subject to the conditions stipulated therein
 CHIEF OFFICER,
 MARGAO MUNICIPAL COUNCIL

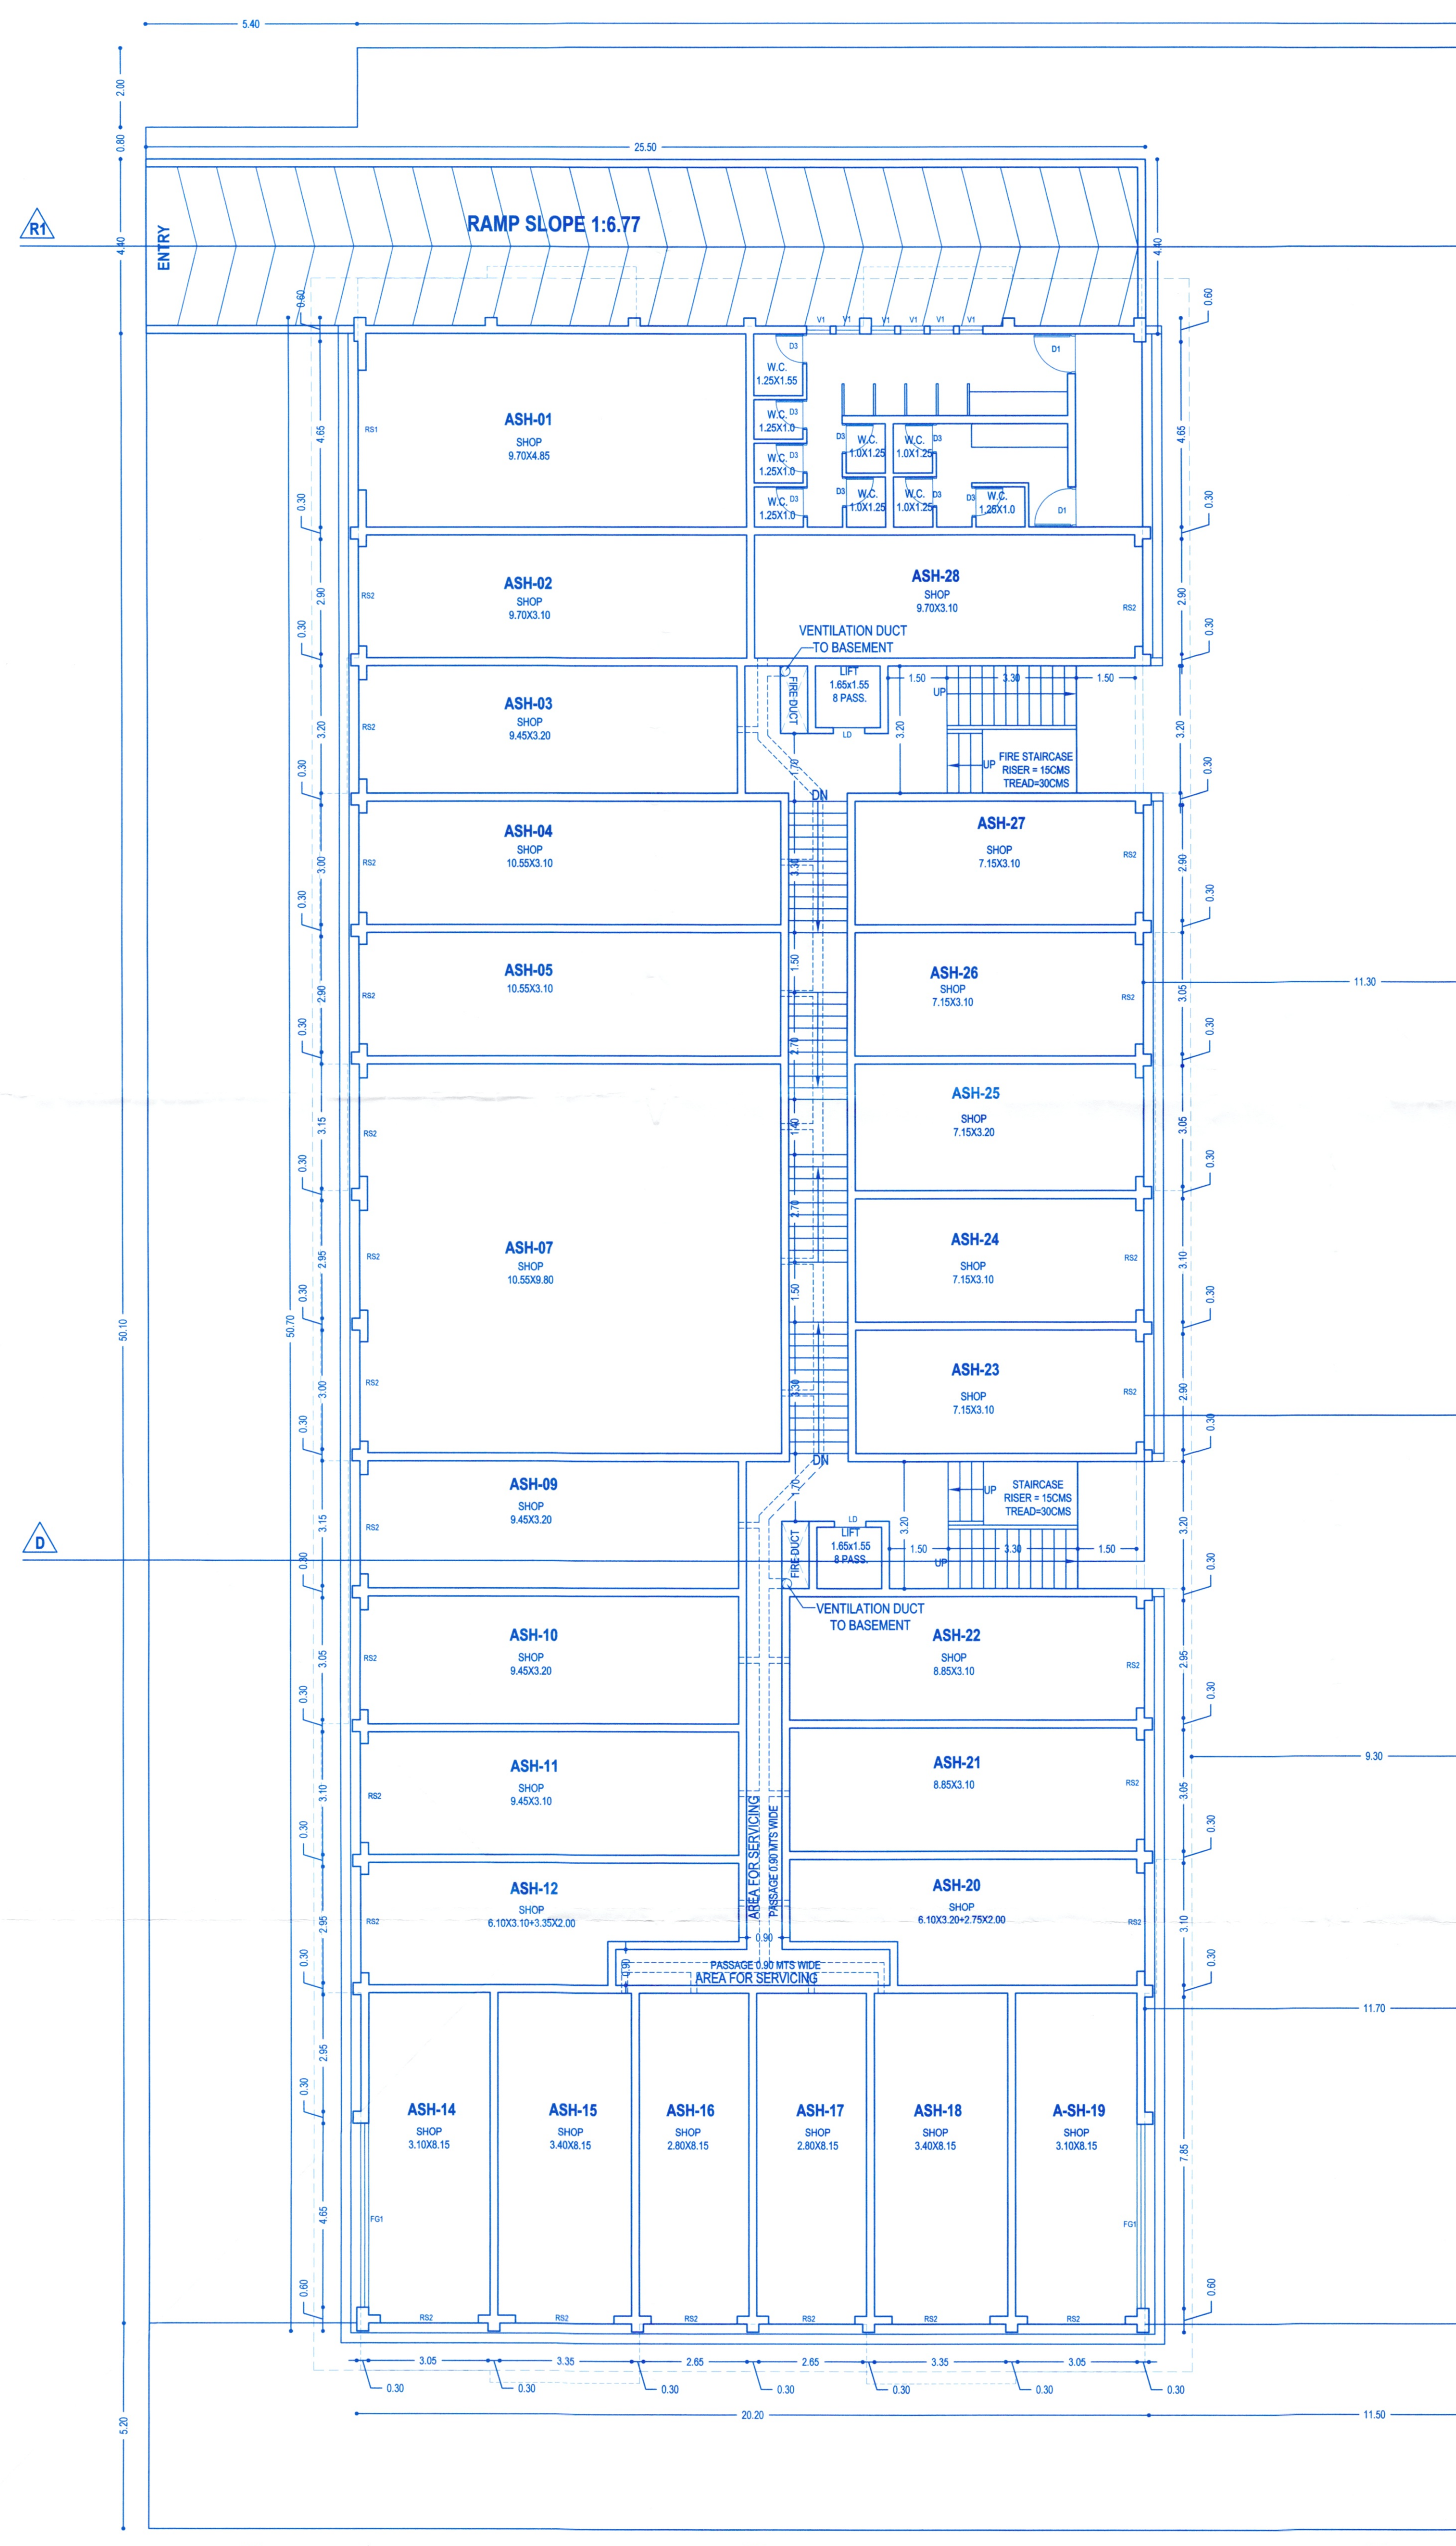


**GROUND FLOOR PLAN
 BUILDING "A"**
 (PREMISES WILL HAVE ARTIFICIAL LIGHT AND MECHANICAL VENTILATION)

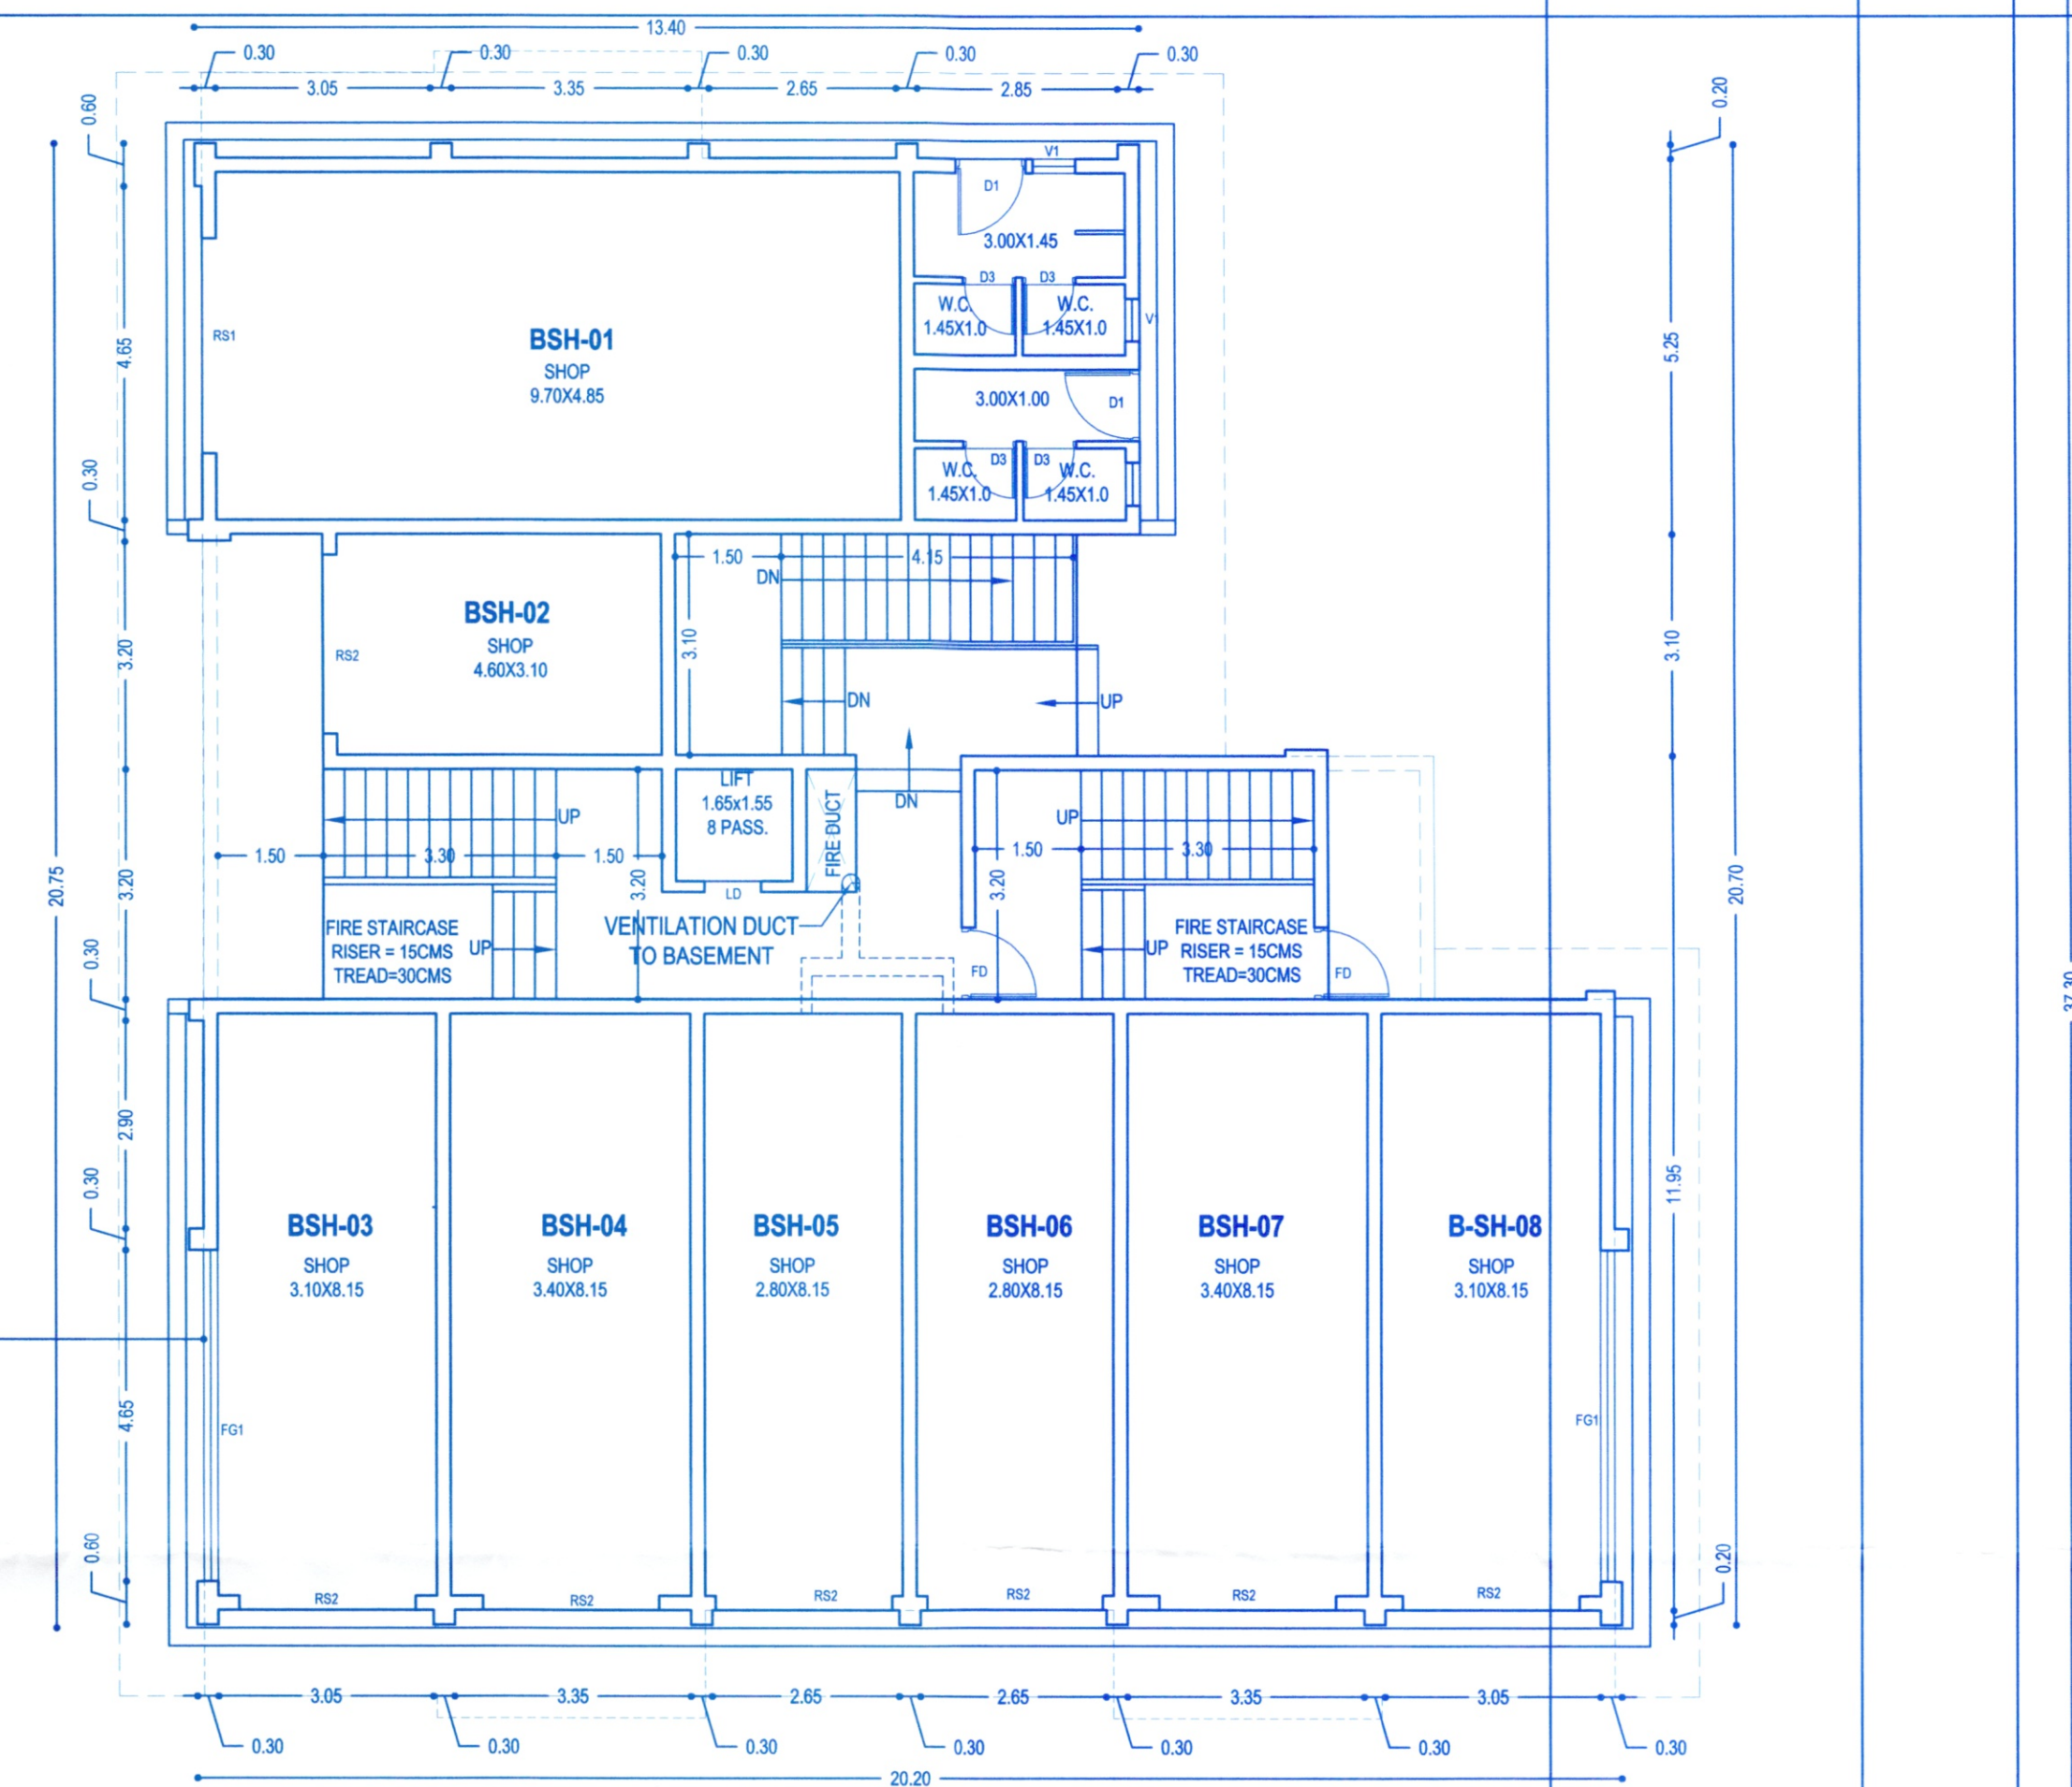

**GROUND FLOOR PLAN
 BUILDING "B"**
 (PREMISES WILL HAVE ARTIFICIAL LIGHT AND MECHANICAL VENTILATION)

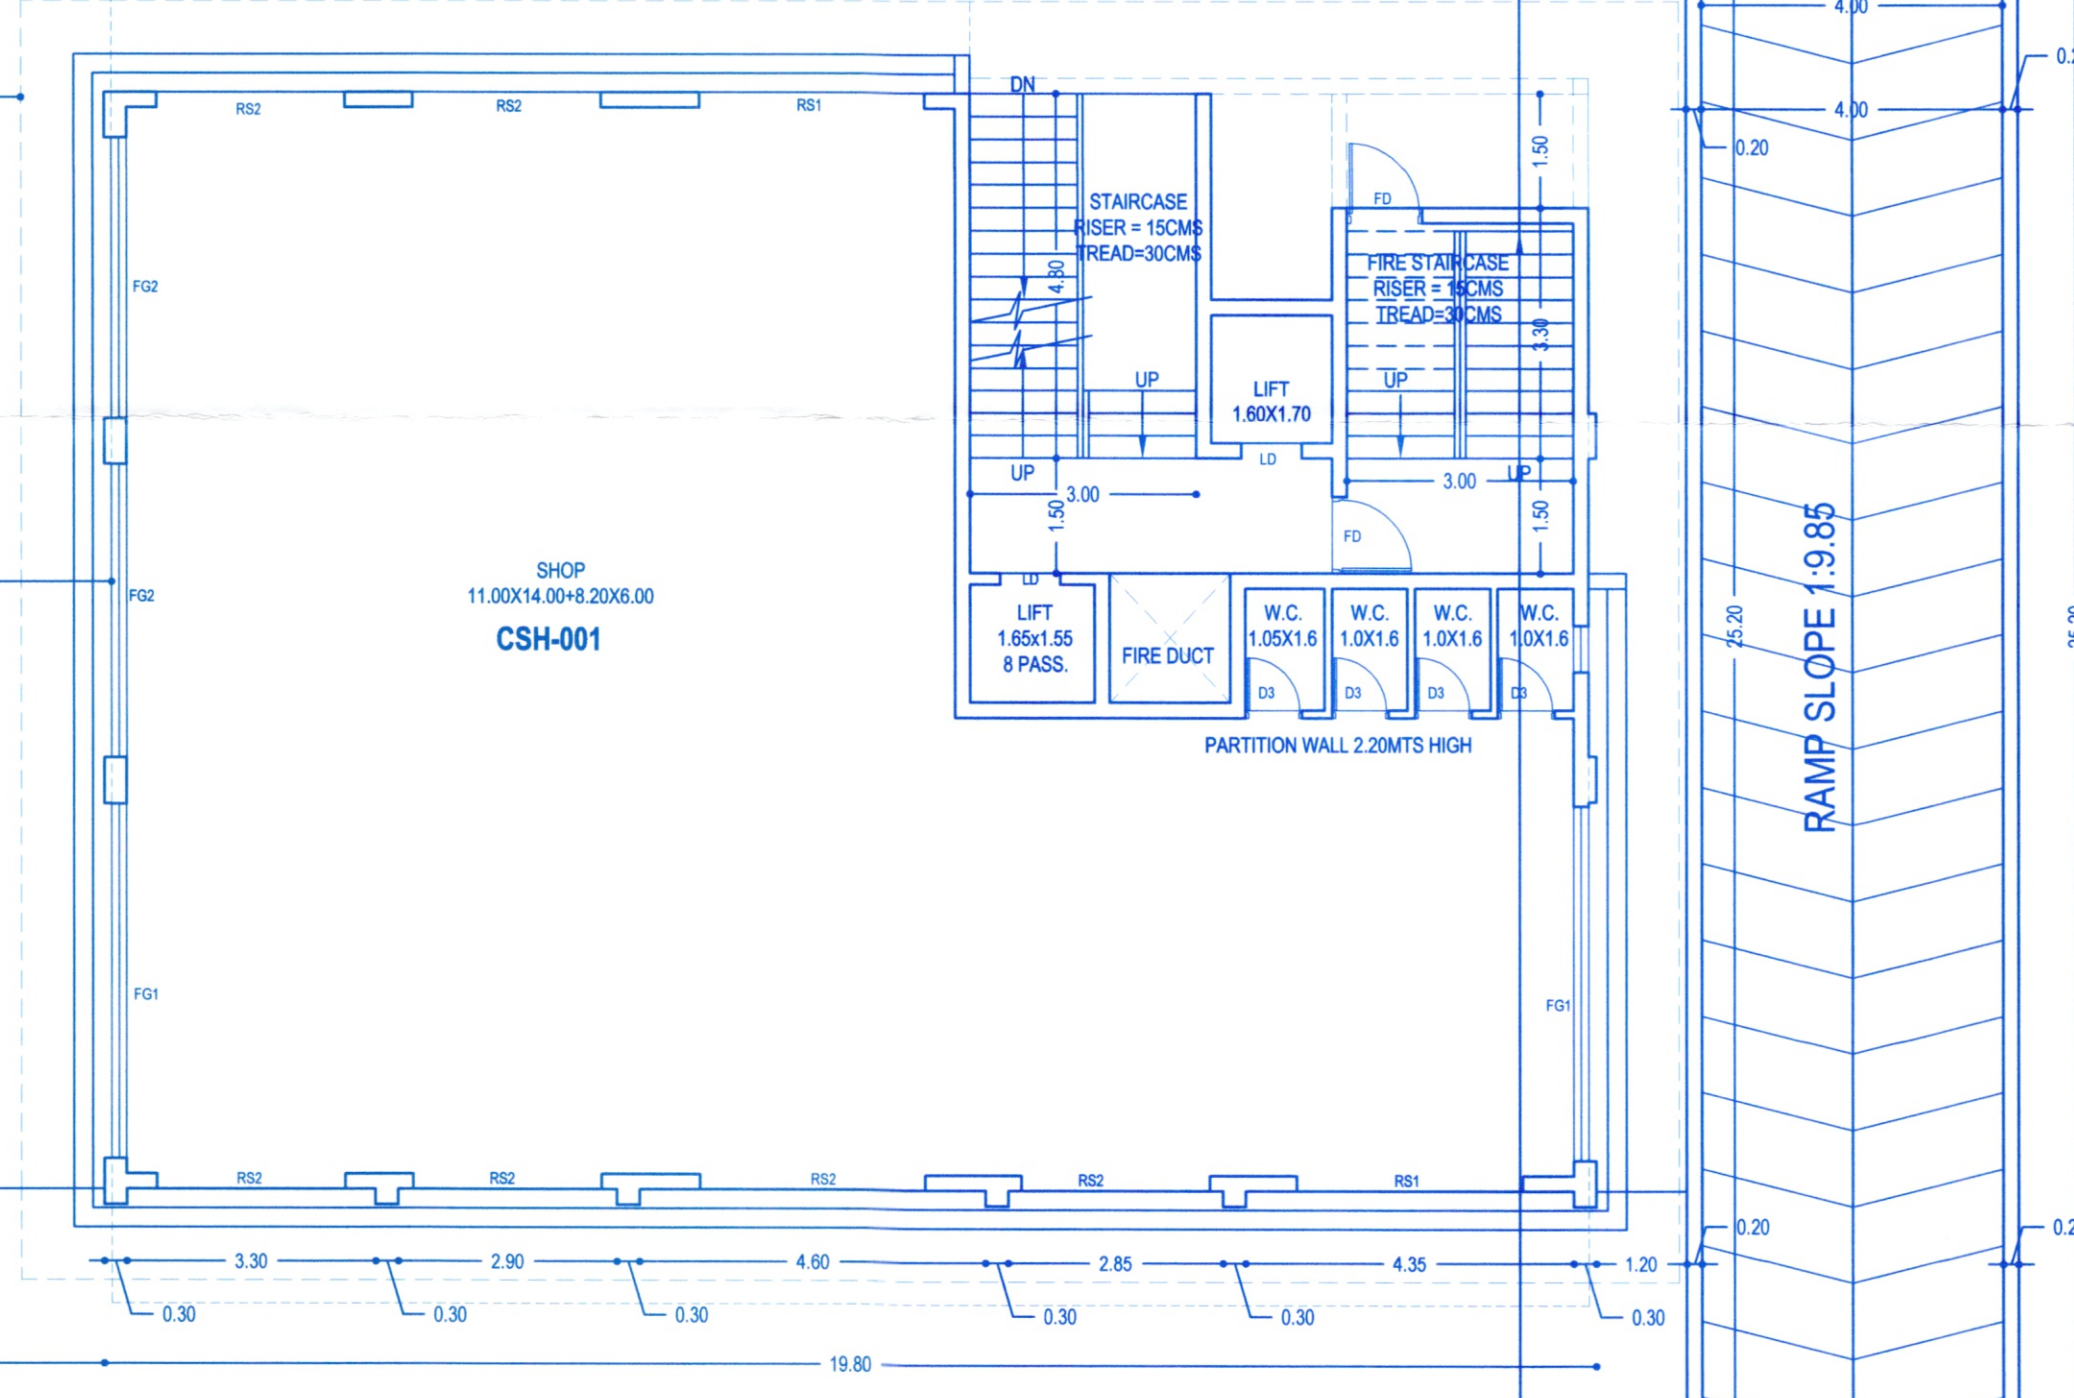

**GROUND FLOOR PLAN
 BUILDING "C"**
 (PREMISES WILL HAVE ARTIFICIAL LIGHT AND MECHANICAL VENTILATION)

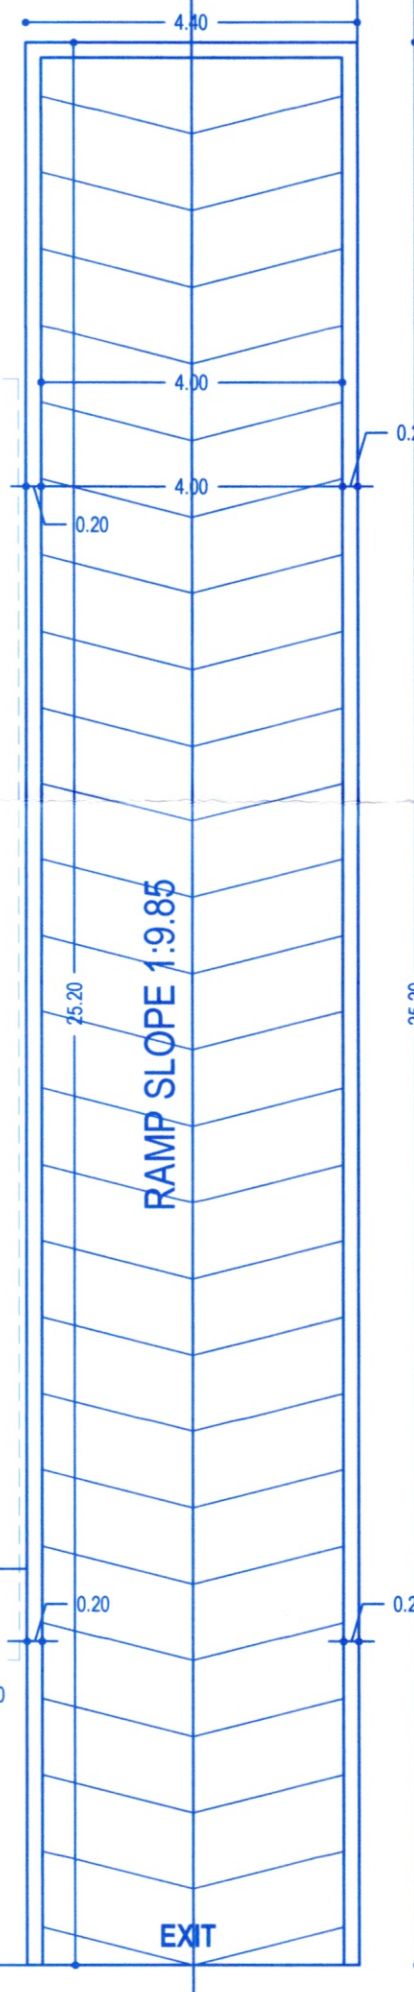

Municipal Engineer
 Lurgao Municipal Council

Development Engineer
 to Conditions Vidy Ord.
 No SGPDA/P/6355/18/18/25
 Dated 18/04/2024

Member Secretary

SCHEDULE OF OPENINGS			
TYPE	SIZE	TYPE	SIZE
RS1	3.00 X 4.40	SW1	2.20 X 1.60
RS2	2.50 X 4.40	SW2	1.50 X 1.60
FG1	4.65 X 4.40	SW3	0.90 X 1.60
FG2	3.70 X 4.40	KW1	1.00 X 1.30
DD	1.50 X 2.20	KW2	0.90 X 1.30
D1	1.00 X 2.20	KW3	0.80 X 1.30
D2	0.90 X 2.20	V1	0.60 X 1.00
D3	0.75 X 2.20	V2	0.55 X 1.00
KD	0.90 X 2.50	LD	0.80 X 2.20
FD1	3.40 X 2.50	FD	1.00 X 2.20
FD2	3.20 X 2.50	FD6	4.65 X 2.50
FD3	3.10 X 2.50	FD7	7.70 X 2.50
FD4	3.00 X 2.50	FD8	4.30 X 2.50
FD5	2.80 X 2.50	FD9	4.00 X 2.50
		FD10	3.90 X 2.50

ALL BALCONIES TO BE ENCLOSED WITH SLIDING GLASS PANEL SHUTTER WITH PARAPET
 OWNER : ARP BORDA CONSTRUCTION LLP.
 PROJECT : "FERREIRA ARCADE"
 PROPOSED COMMERCIAL AND RESIDENTIAL BUILDINGS AND COMPOUND WALL AT BORDA, MARGAO - GOA
 DATE: 14/11/23
 SCALE: 1:100 & 1:500
 OWNER:
 ENGINEER:
 UDAY SAWANT
 ARCHITECTS, ENGINEERS
 INTERIOR DESIGNERS
 MALHAT, MARGAO - GOA
 PHONE: 98222 87888

REVISED