






Village Panchayat Mormugao - Goa
CONSTRUCTION LICENCE
Approved Under Resolution
No. 110 Dated - 15/12/2016
SIGNED
P. P. CORTALIM QUELOSSIM
MORMUGAO

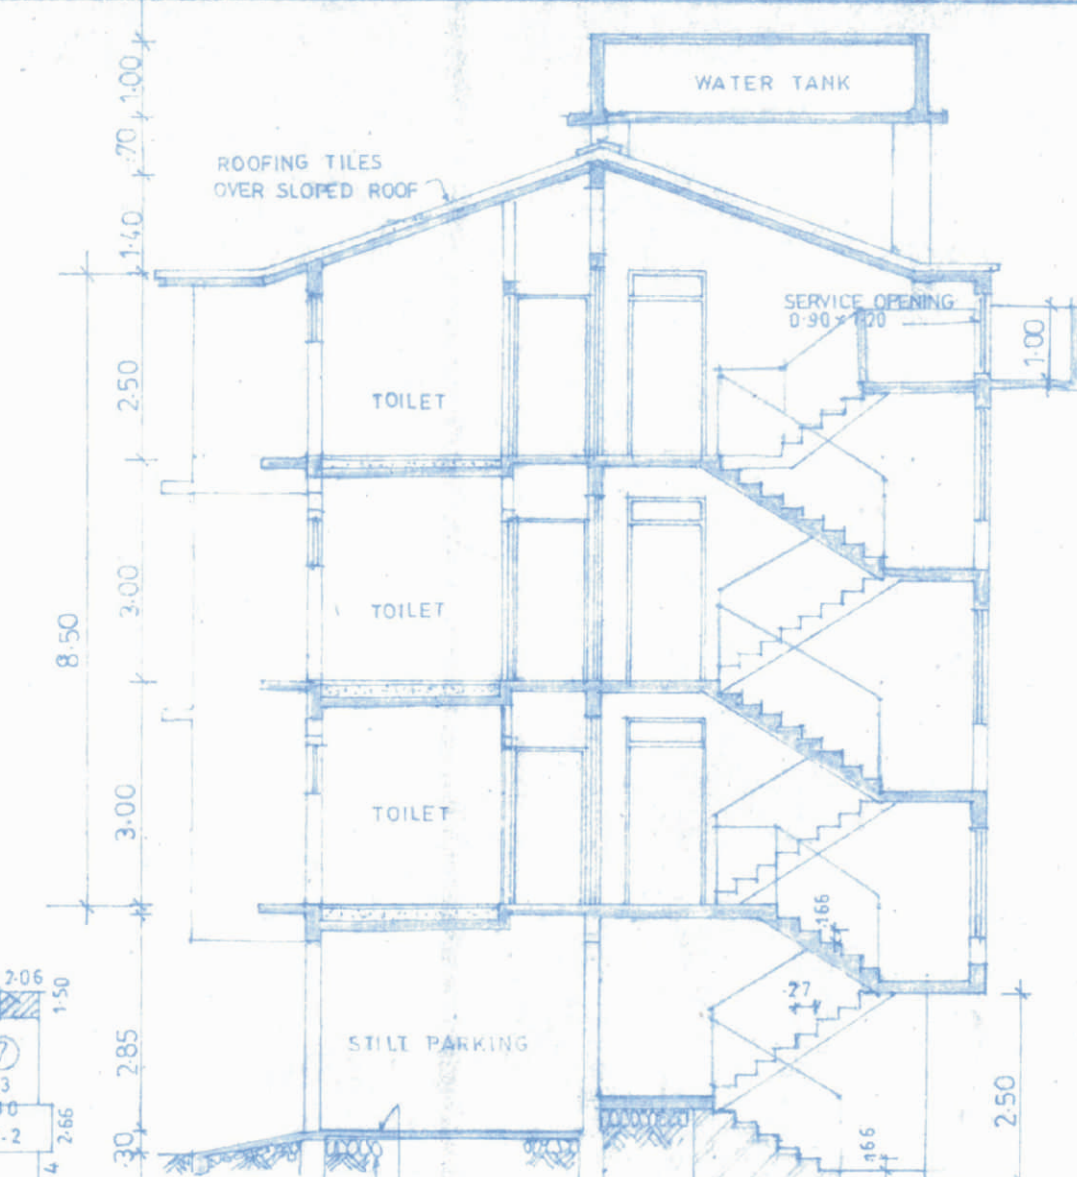

SECTION A-A

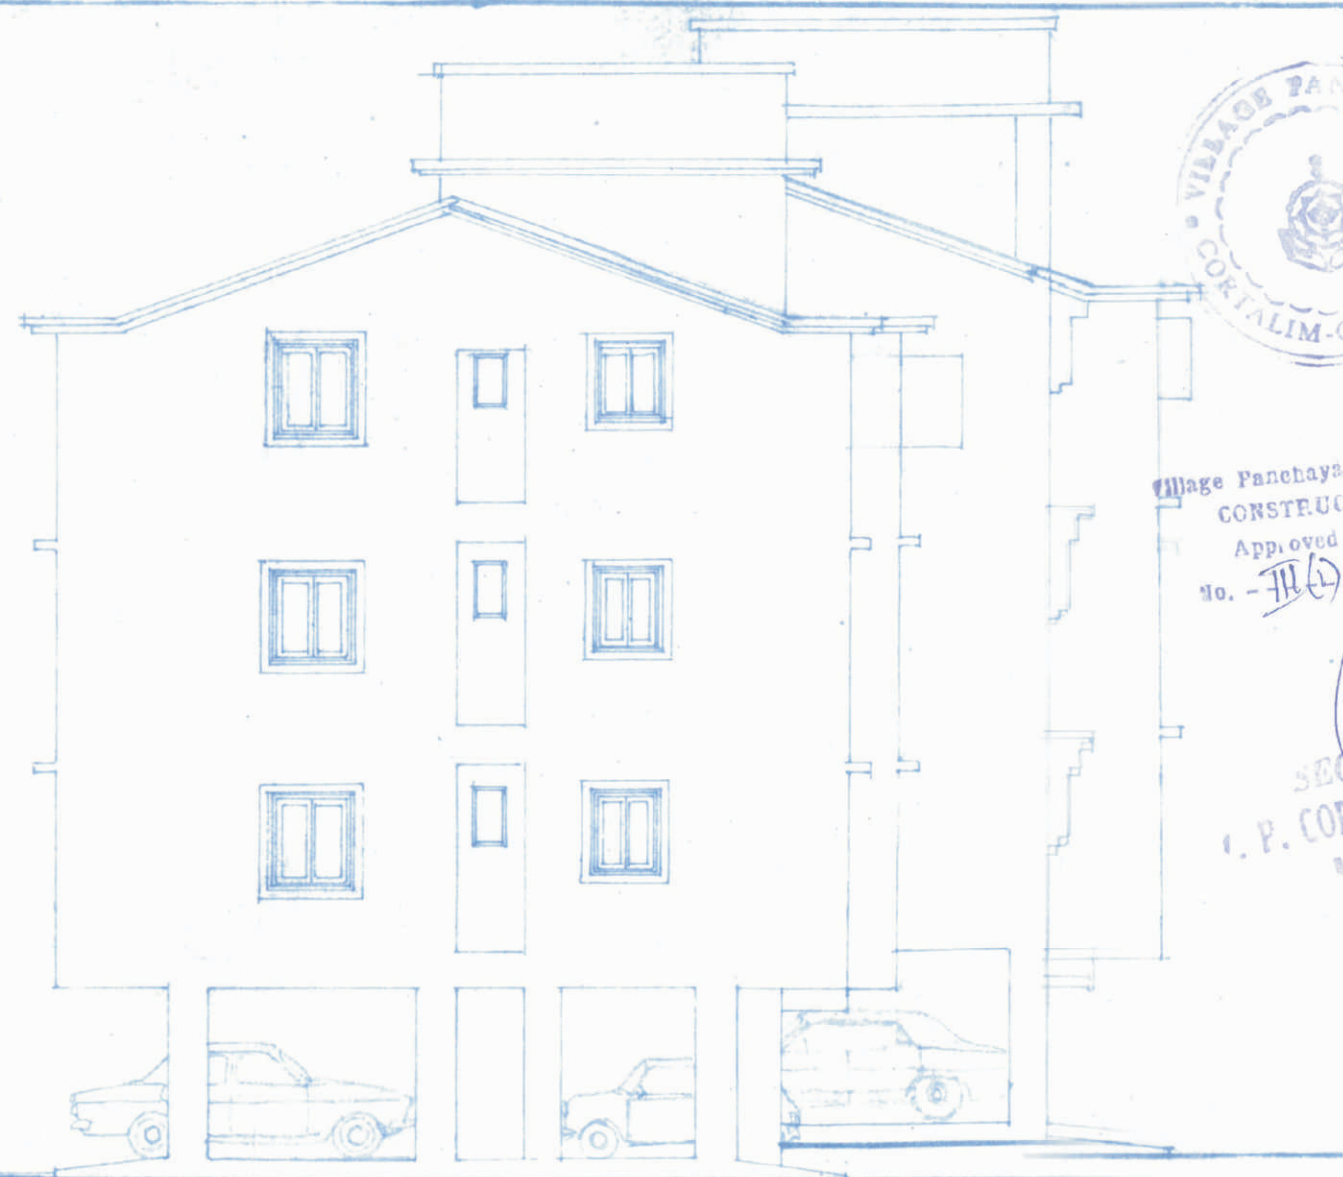


FRONT ELEVATION

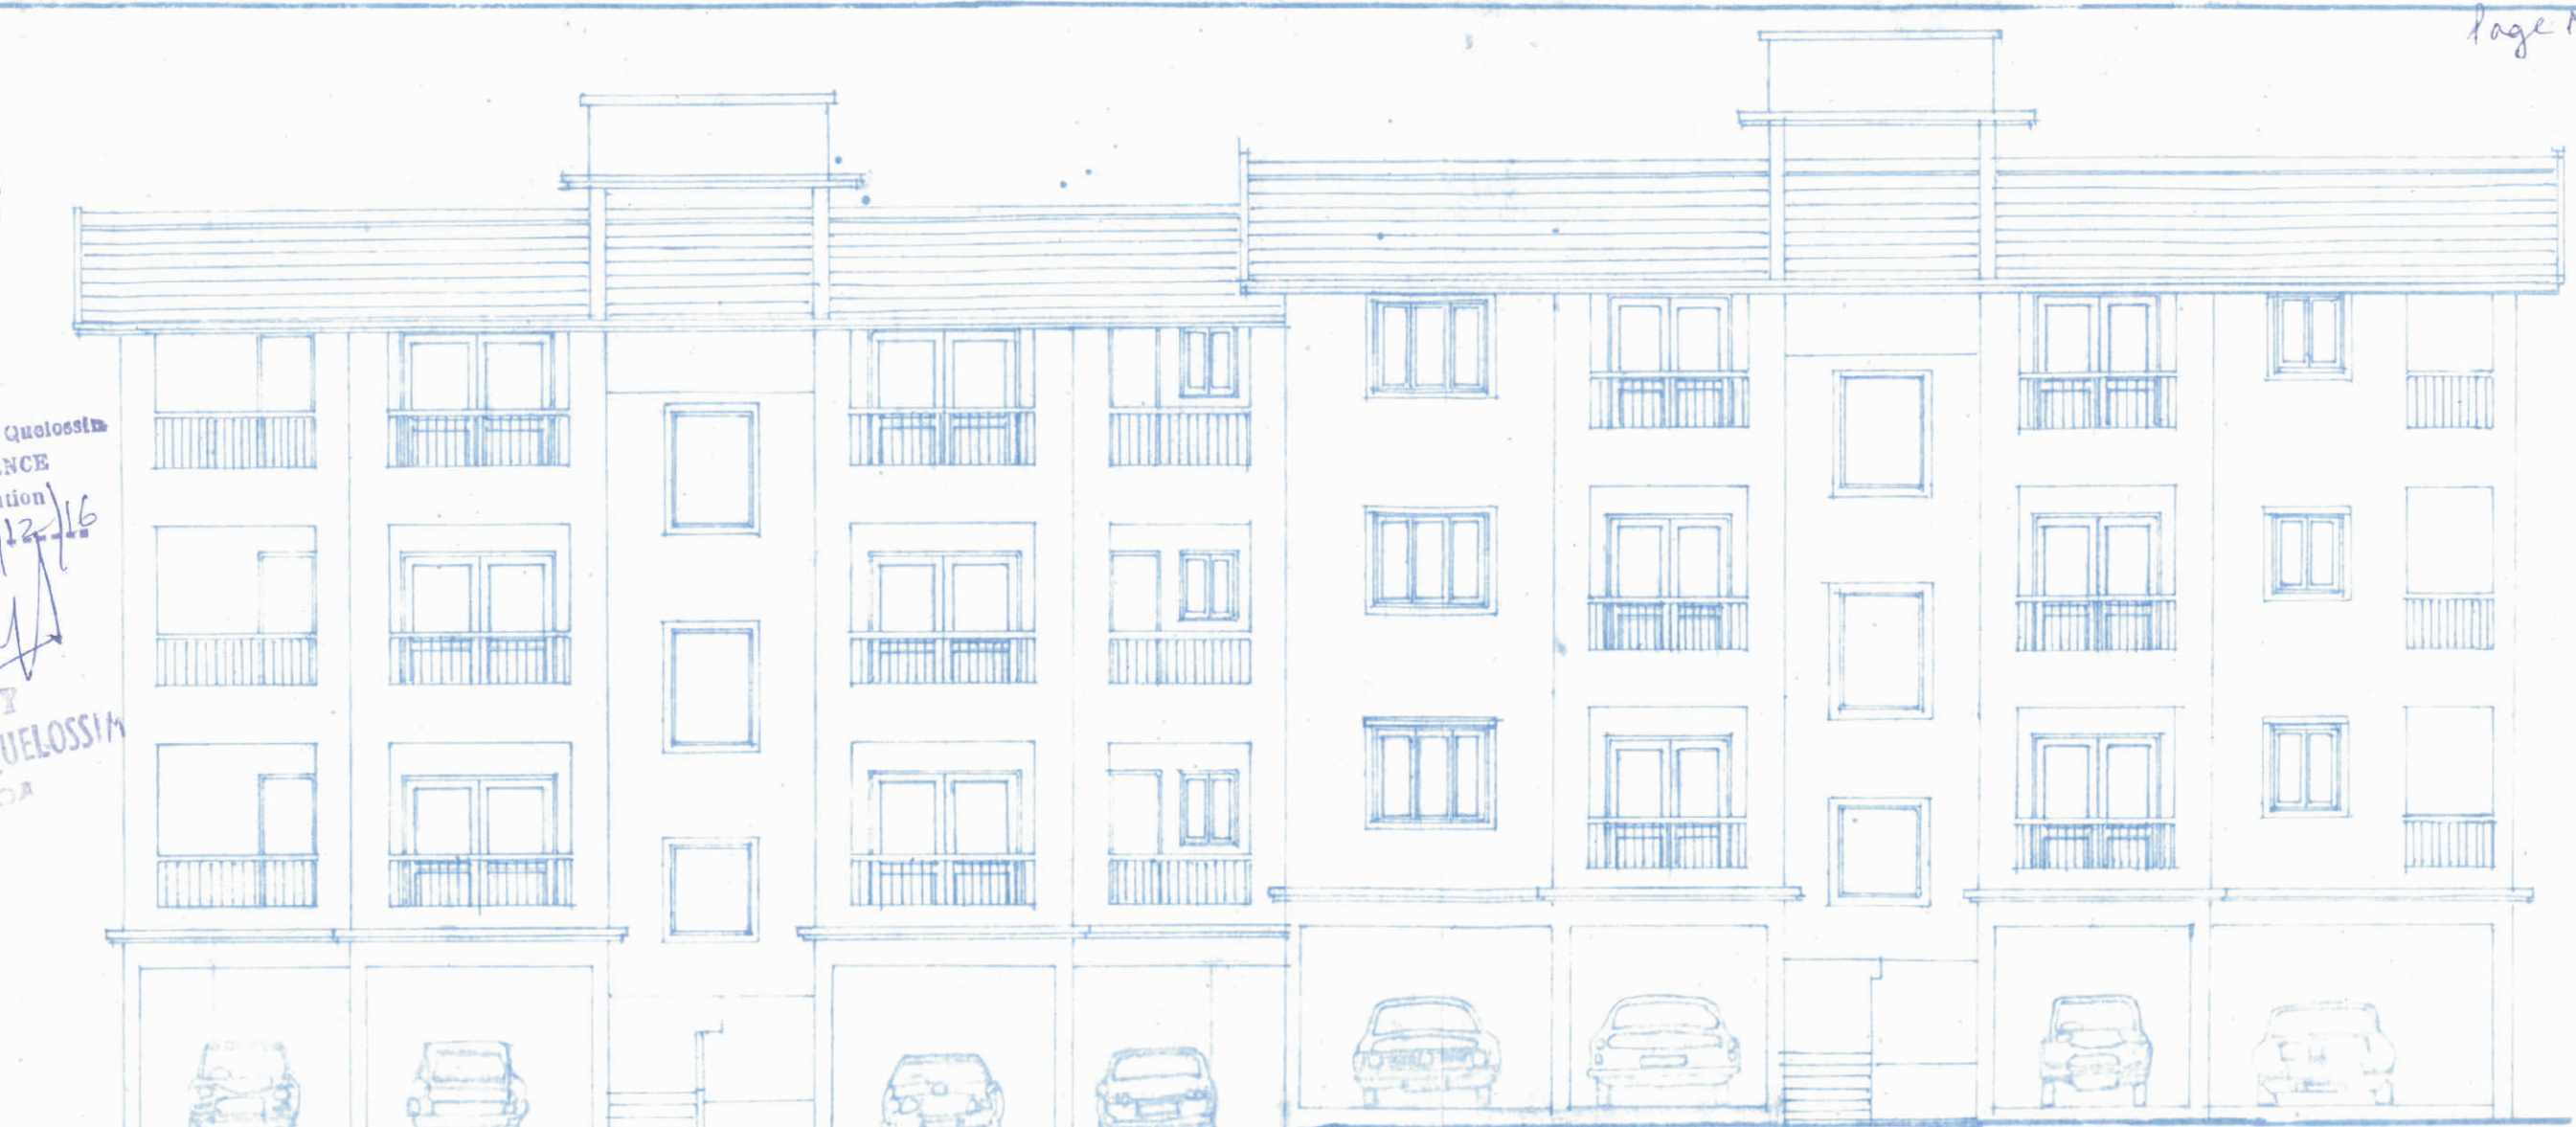


SIDE ELEVATION


FLOOR AREA CALCULATION
① 3.81 x 15.93 = 60.69 m²
② 3.71 x 3.71 = 13.77 m²
③ 3.71 x 3.71 = 13.77 m²
④ 3.71 x 3.71 = 13.77 m²
⑤ 3.71 x 3.71 = 13.77 m²
⑥ 3.71 x 3.71 = 13.77 m²
⑦ 3.71 x 3.71 = 13.77 m²
⑧ 3.71 x 3.71 = 13.77 m²
⑨ 3.71 x 3.71 = 13.77 m²
⑩ 3.71 x 3.71 = 13.77 m²
⑪ 3.71 x 3.71 = 13.77 m²
⑫ 3.71 x 3.71 = 13.77 m²
⑬ 3.71 x 3.71 = 13.77 m²
⑭ 3.71 x 3.71 = 13.77 m²
⑮ 3.71 x 3.71 = 13.77 m²
⑯ 3.71 x 3.71 = 13.77 m²
⑰ 3.71 x 3.71 = 13.77 m²
⑱ 3.71 x 3.71 = 13.77 m²
⑲ 3.71 x 3.71 = 13.77 m²
⑳ 3.71 x 3.71 = 13.77 m²
㉑ 3.71 x 3.71 = 13.77 m²
㉒ 3.71 x 3.71 = 13.77 m²
㉓ 3.71 x 3.71 = 13.77 m²
㉔ 3.71 x 3.71 = 13.77 m²
㉕ 3.71 x 3.71 = 13.77 m²
㉖ 3.71 x 3.71 = 13.77 m²
㉗ 3.71 x 3.71 = 13.77 m²
㉘ 3.71 x 3.71 = 13.77 m²
㉙ 3.71 x 3.71 = 13.77 m²
㉚ 3.71 x 3.71 = 13.77 m²
㉛ 3.71 x 3.71 = 13.77 m²
㊽ 3.45 x 1.50 = 5.18 m²
㊾ 3.45 x 1.50 = 5.18 m²
㊿ 3.45 x 1.50 = 5.18 m²
TOTAL COVERED AREA = 235.38 m²
+ STAIRCASES = 27.95 m²
+ BALCONIES TOTAL LENGTH = 14.71 m
TOTAL AREA = 263.33 m²
= 62.54 x 4.2 = 263.33 m²
PERIMETER OF THE BUILDING = 74.50 m

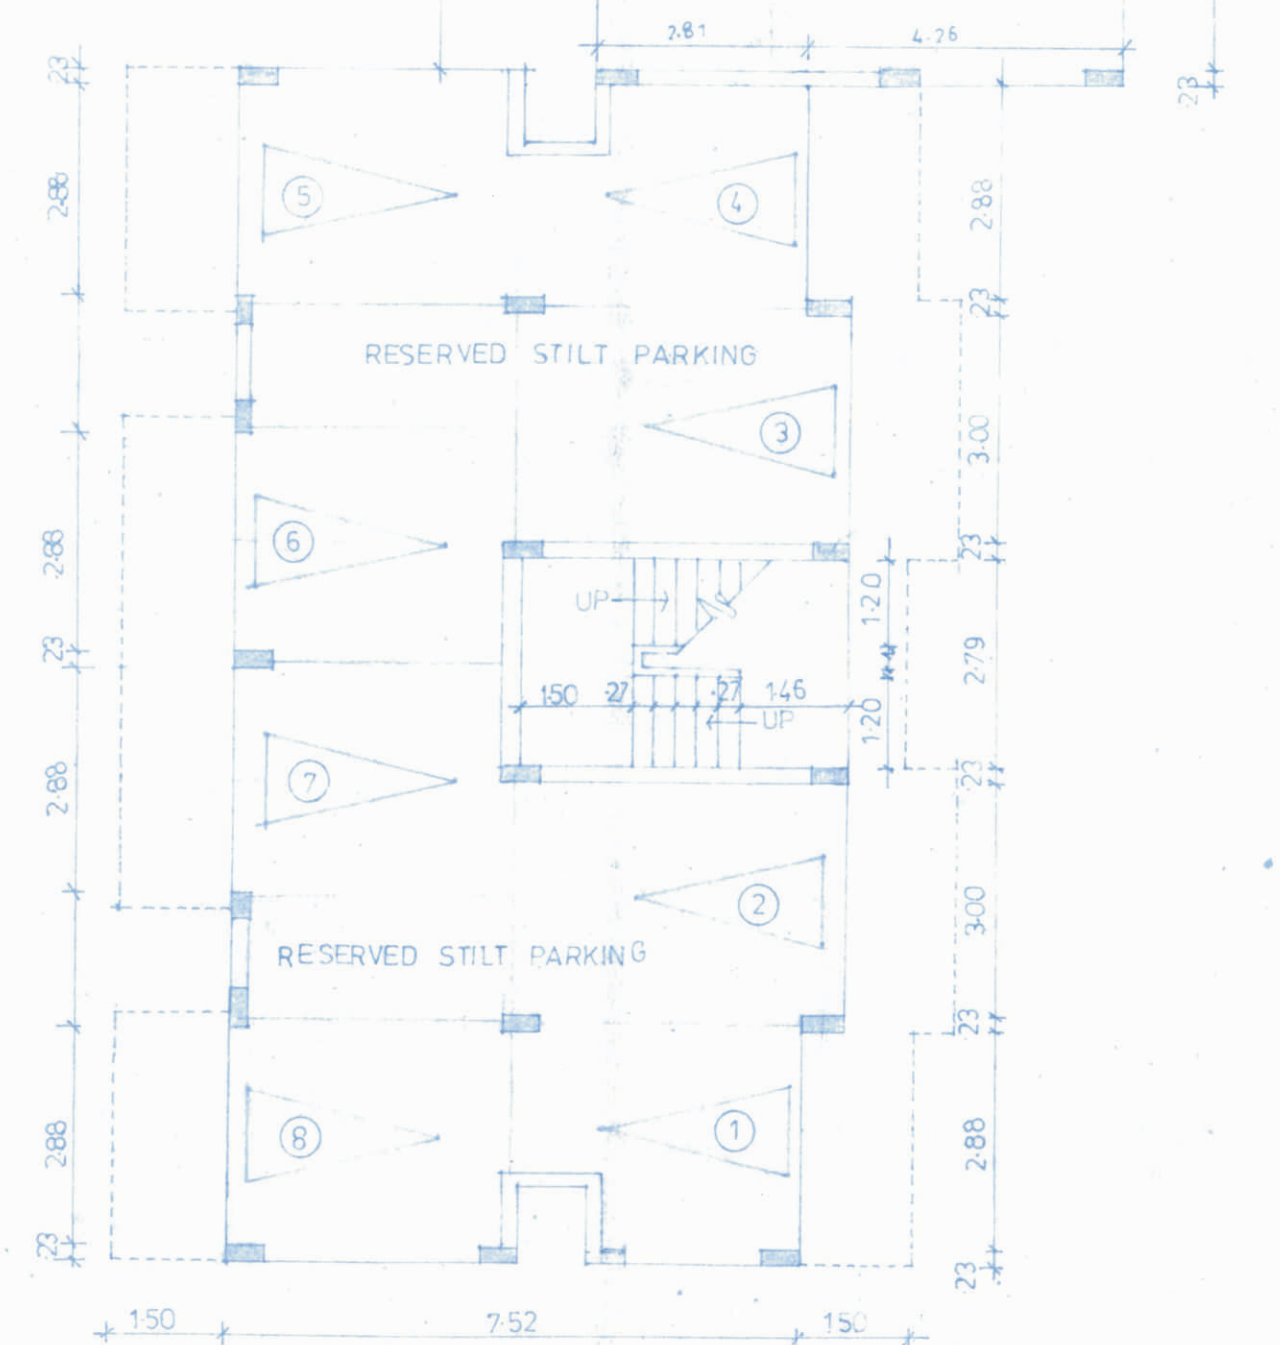


STILT PARKING PLAN SCALE 1:100

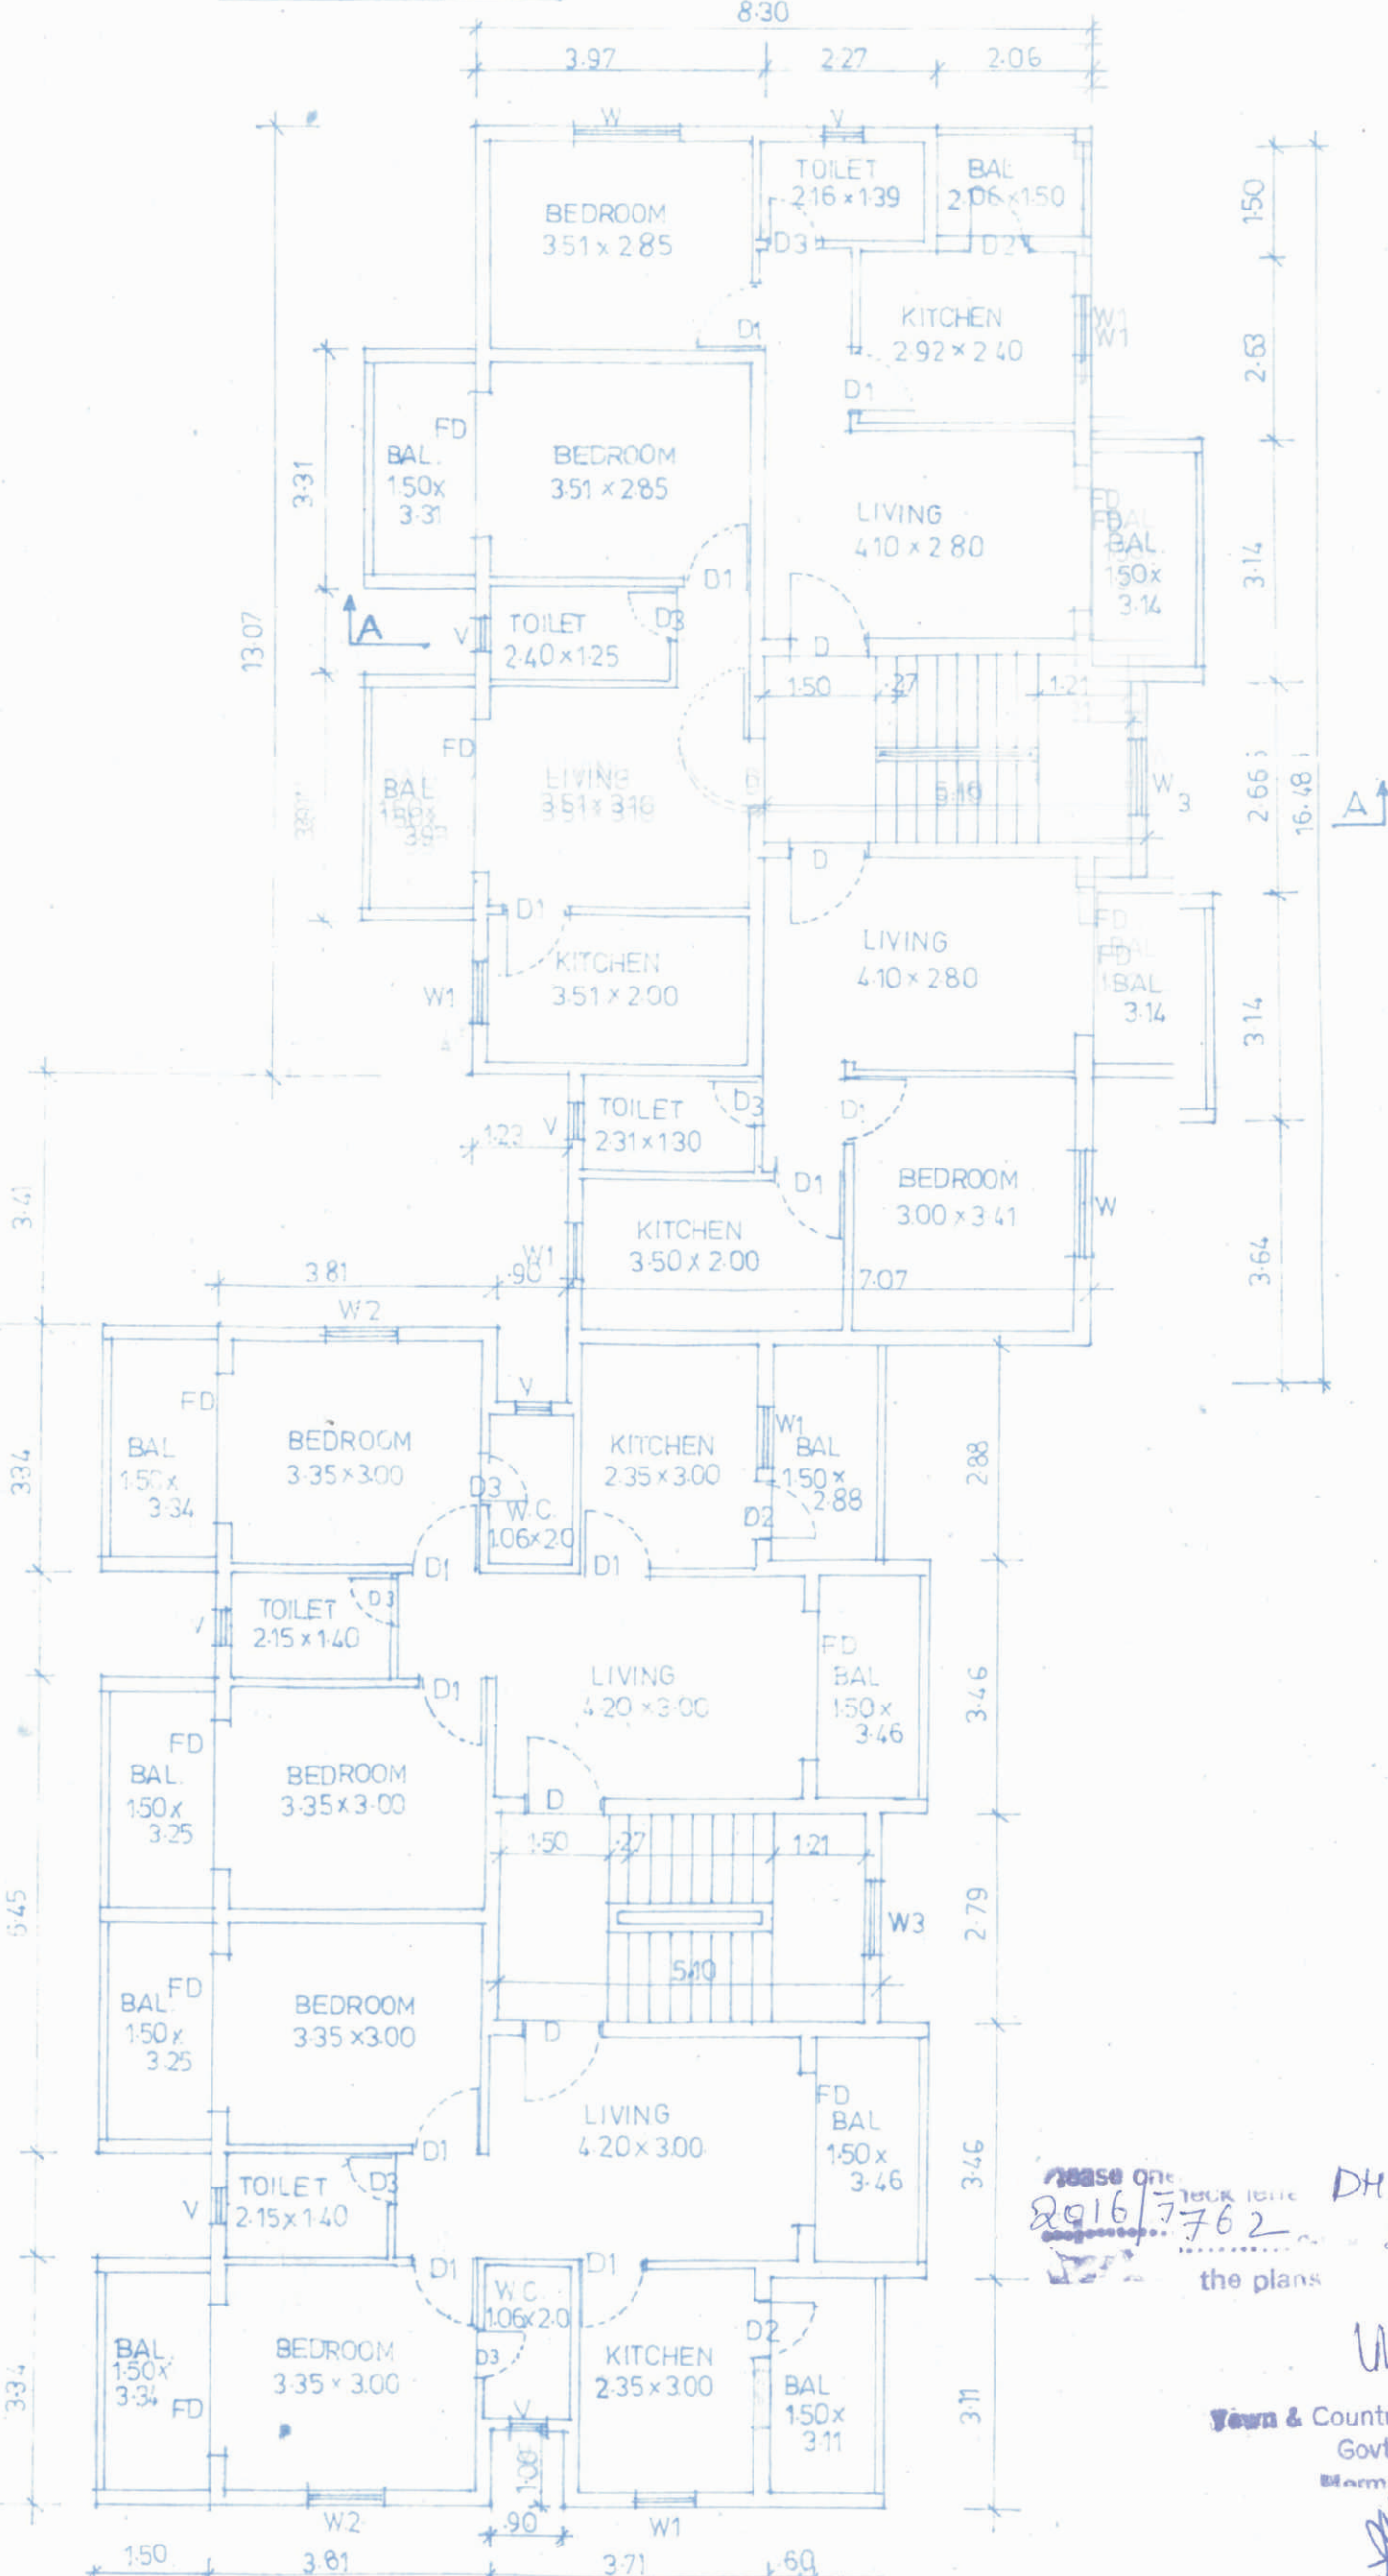


TYPICAL FLOOR PLAN (UPPER GROUND FLOOR, FIRST & SECOND FLOOR) SCALE 1:100

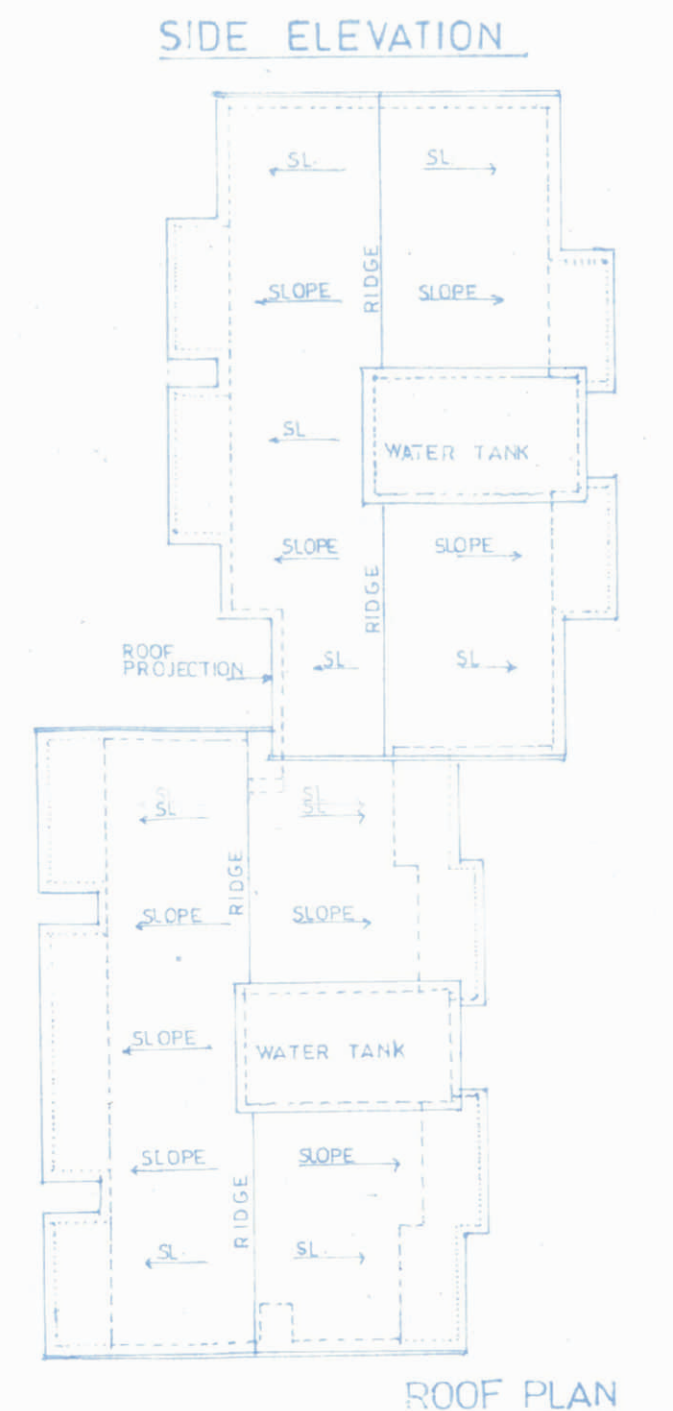

ROOF PLAN SCALE 1:200

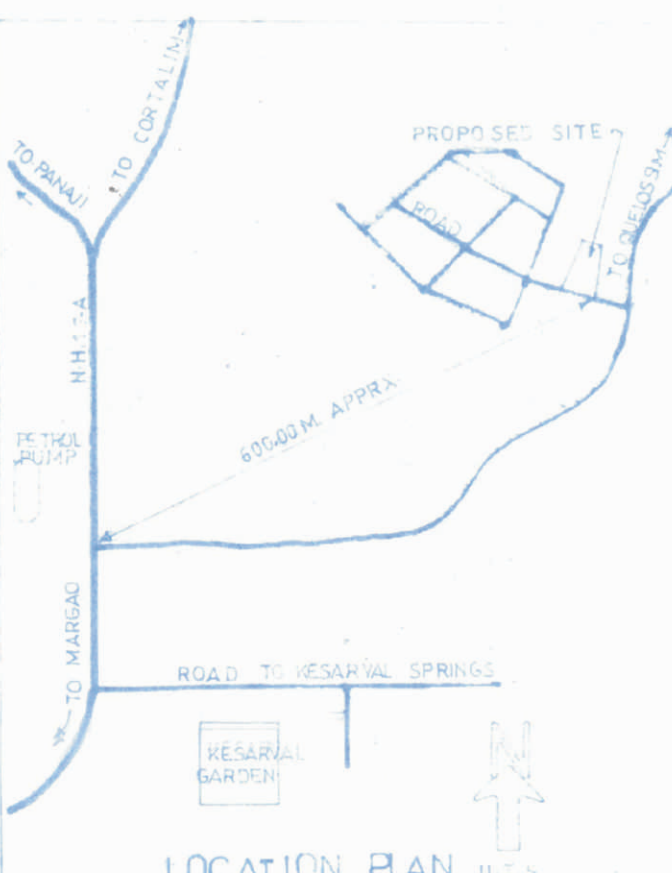


LOCATION PLAN SCALE 1:100

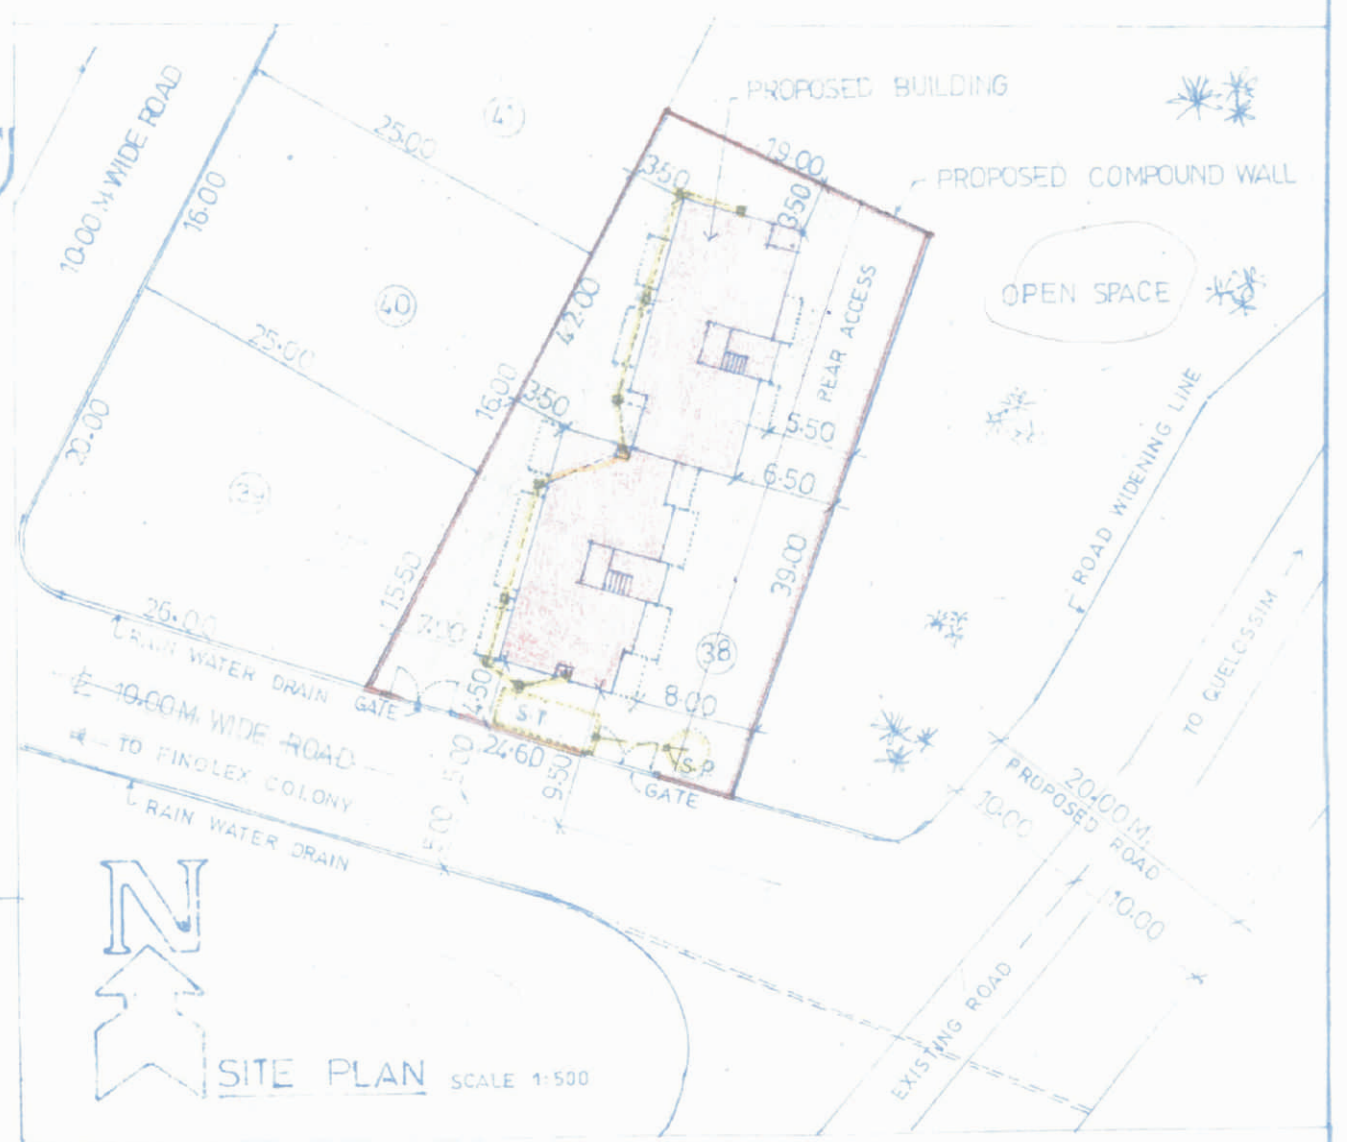

SITE PLAN SCALE 1:500


SCHEDULE OF OPENINGS
D1: 1.05 x 2.45 PANELLED DOOR
D2: 0.90 x 2.10
D3: 0.70 x 2.10
D4: 2.00 x 2.10 FOLDING DOOR
W1: 1.40 x 1.50 WINDOW
W2: 0.80 x 1.00
W3: 1.00 x 1.00
W4: 1.00 x 1.50
V: 0.45 x 1.00 VENTILATOR

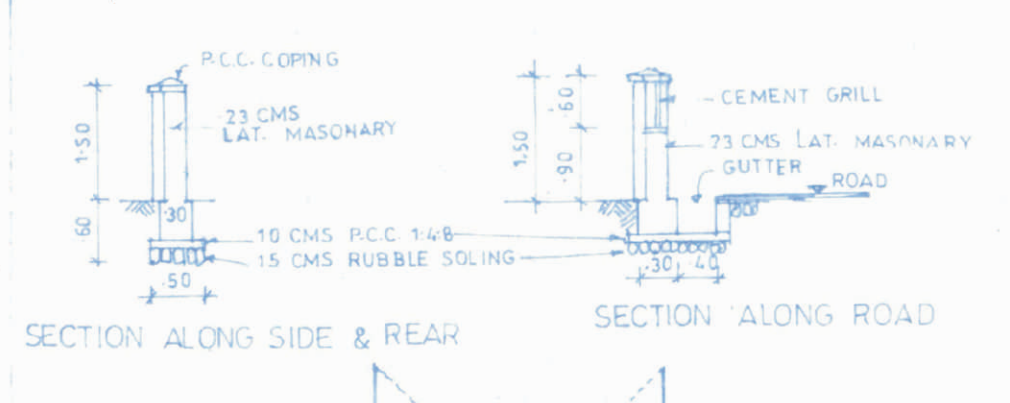

SECTION ALONG SIDE & REAR



SECTION ALONG ROAD

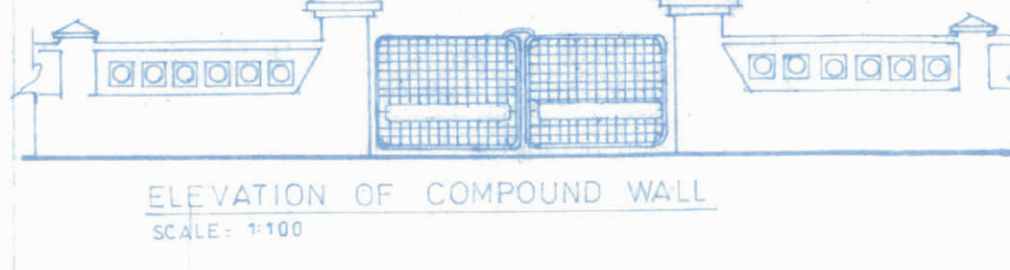

PLAN OF COMPOUND WALL SCALE 1:100



ELEVATION OF COMPOUND WALL SCALE 1:100

AREA STATEMENT	
AREA OF THE PLOT	= 866.00 m ²
COVERED AREA OF THE PROPOSED BUILDING	= 258.30 m ²
FLOT COVERAGE	= 29.83 %
FLOOR AREA OCCUPIED ON UPPER GROUND FLOOR	= 230.50 m ²
FLOOR AREA OCCUPIED ON FIRST FLOOR	= 230.50 m ²
FLOOR AREA OCCUPIED ON SECOND FLOOR	= 230.50 m ²
TOTAL FLOOR AREA FOR F.A.R.	= 691.50 m ²
F.A.R. CONSUMED	= 79.89 %
AREA OF STAIRCASES	= 83.40 m ²
TOTAL AREA OF BALCONIES	= 187.47 m ²
AREA OF STILT PARKING	= 230.50 m ²
NET FLOOR AREA	= 1192.87 m ²

NO. OF PARKINGS REQUIRED : 15 Nos
NO. OF PARKINGS PROVIDED : 15 Nos

PROPOSED RESIDENTIAL BUILDING & COMPOUND WALL
IN PLOT No. 38 OF PROPERTY SY. No. 132/1 OF
QUELOSSIM VILLAGE MORMUGAO GOA FOR
M/S. ANDRE BUILDERS

SUBMISSION DRAWING
SCALE: 1:100, 1:200, 1:500
DATE: 15/12/2016
TOWN PLANNER
Youn & Country Planning Dept
Govt. of Goa,
Mormugao-Goa

ARCHITECT/ENGINEER

DEEPAK C. S. MURAPPE
S.E. NO. 150, 151, 152, 