






FRONT ELEVATION
BLOCK - A

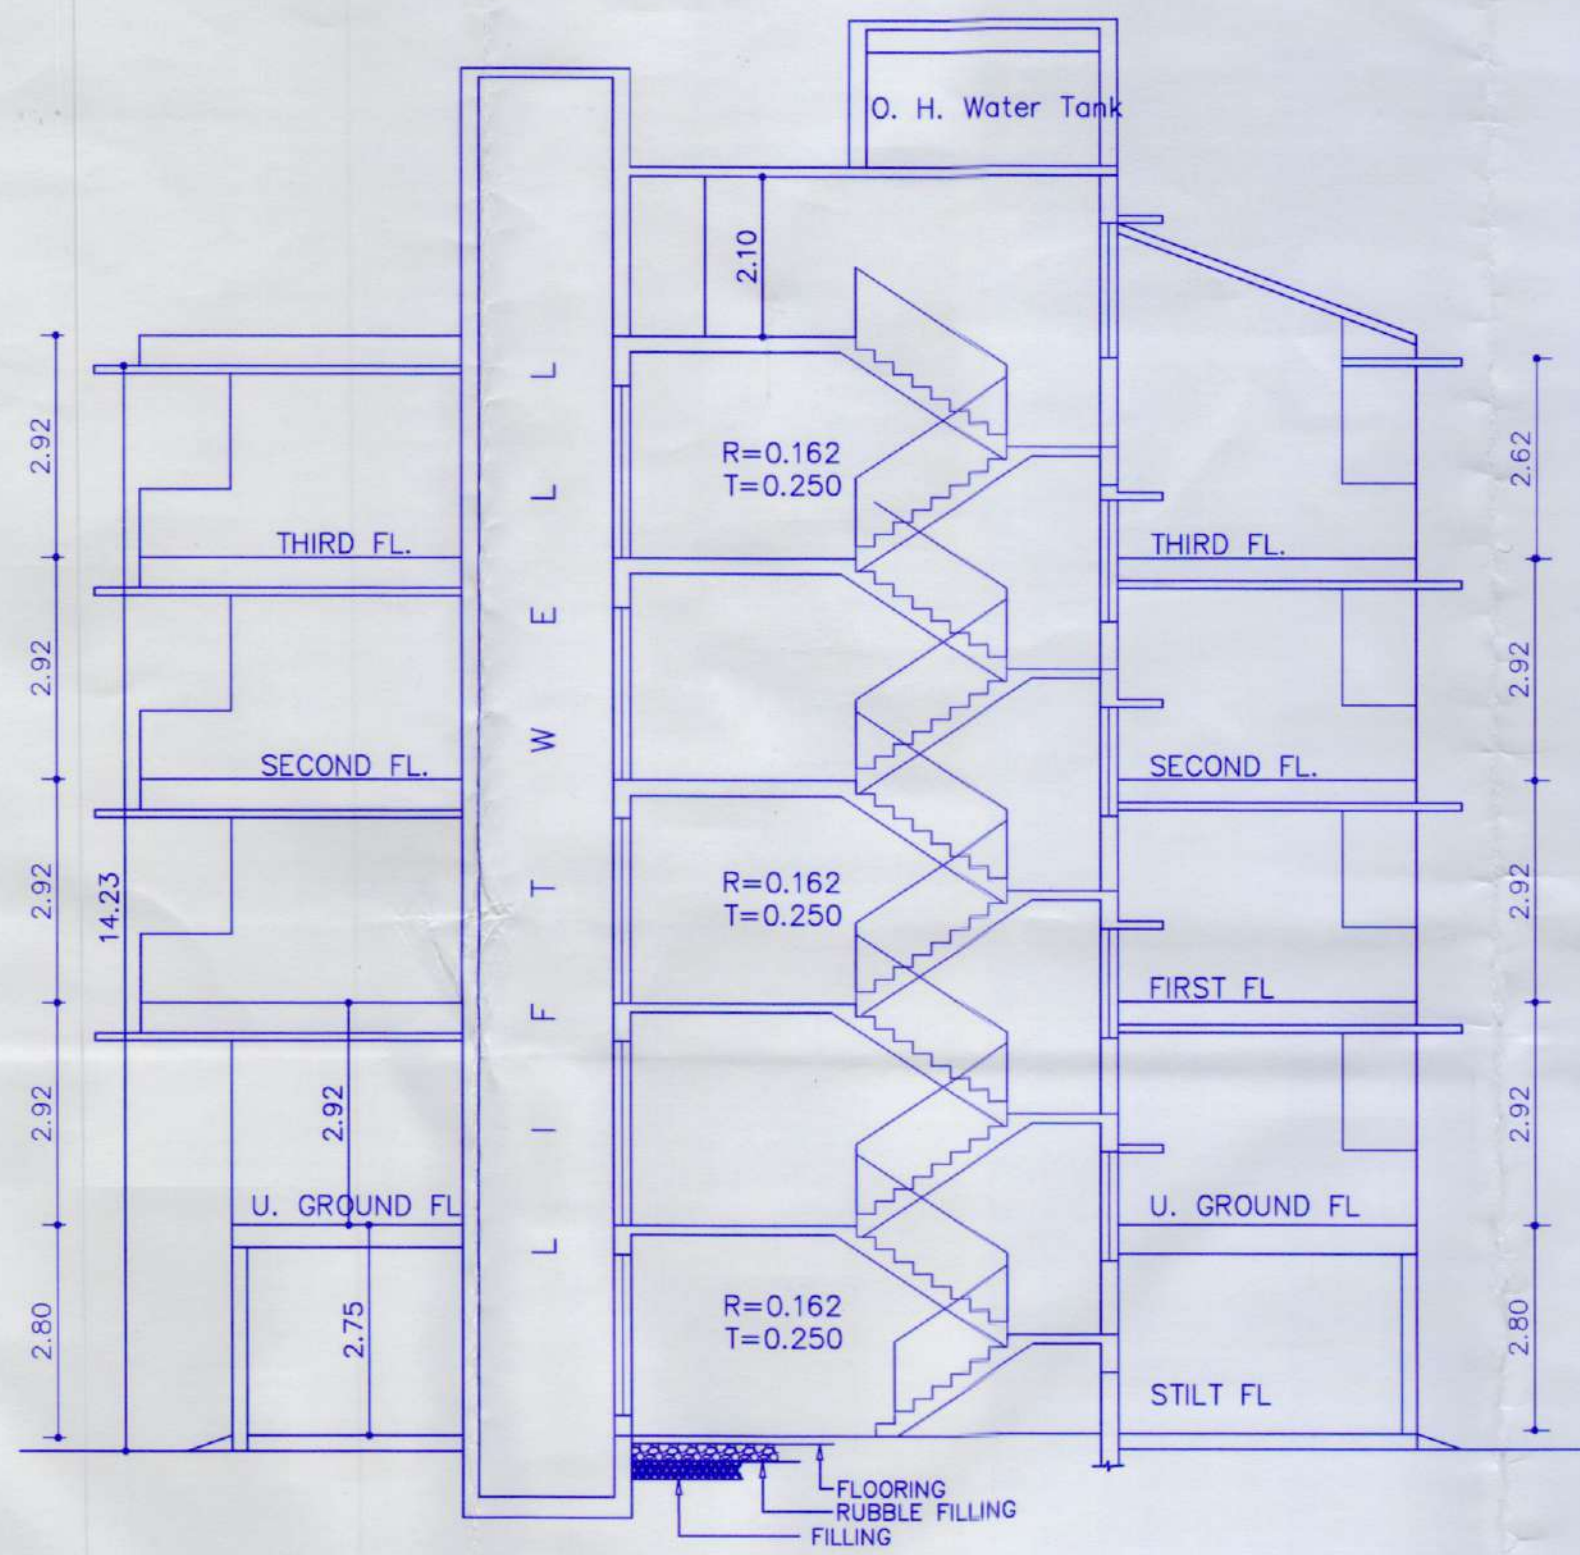


SECTION AT A-A
BLOCK - A

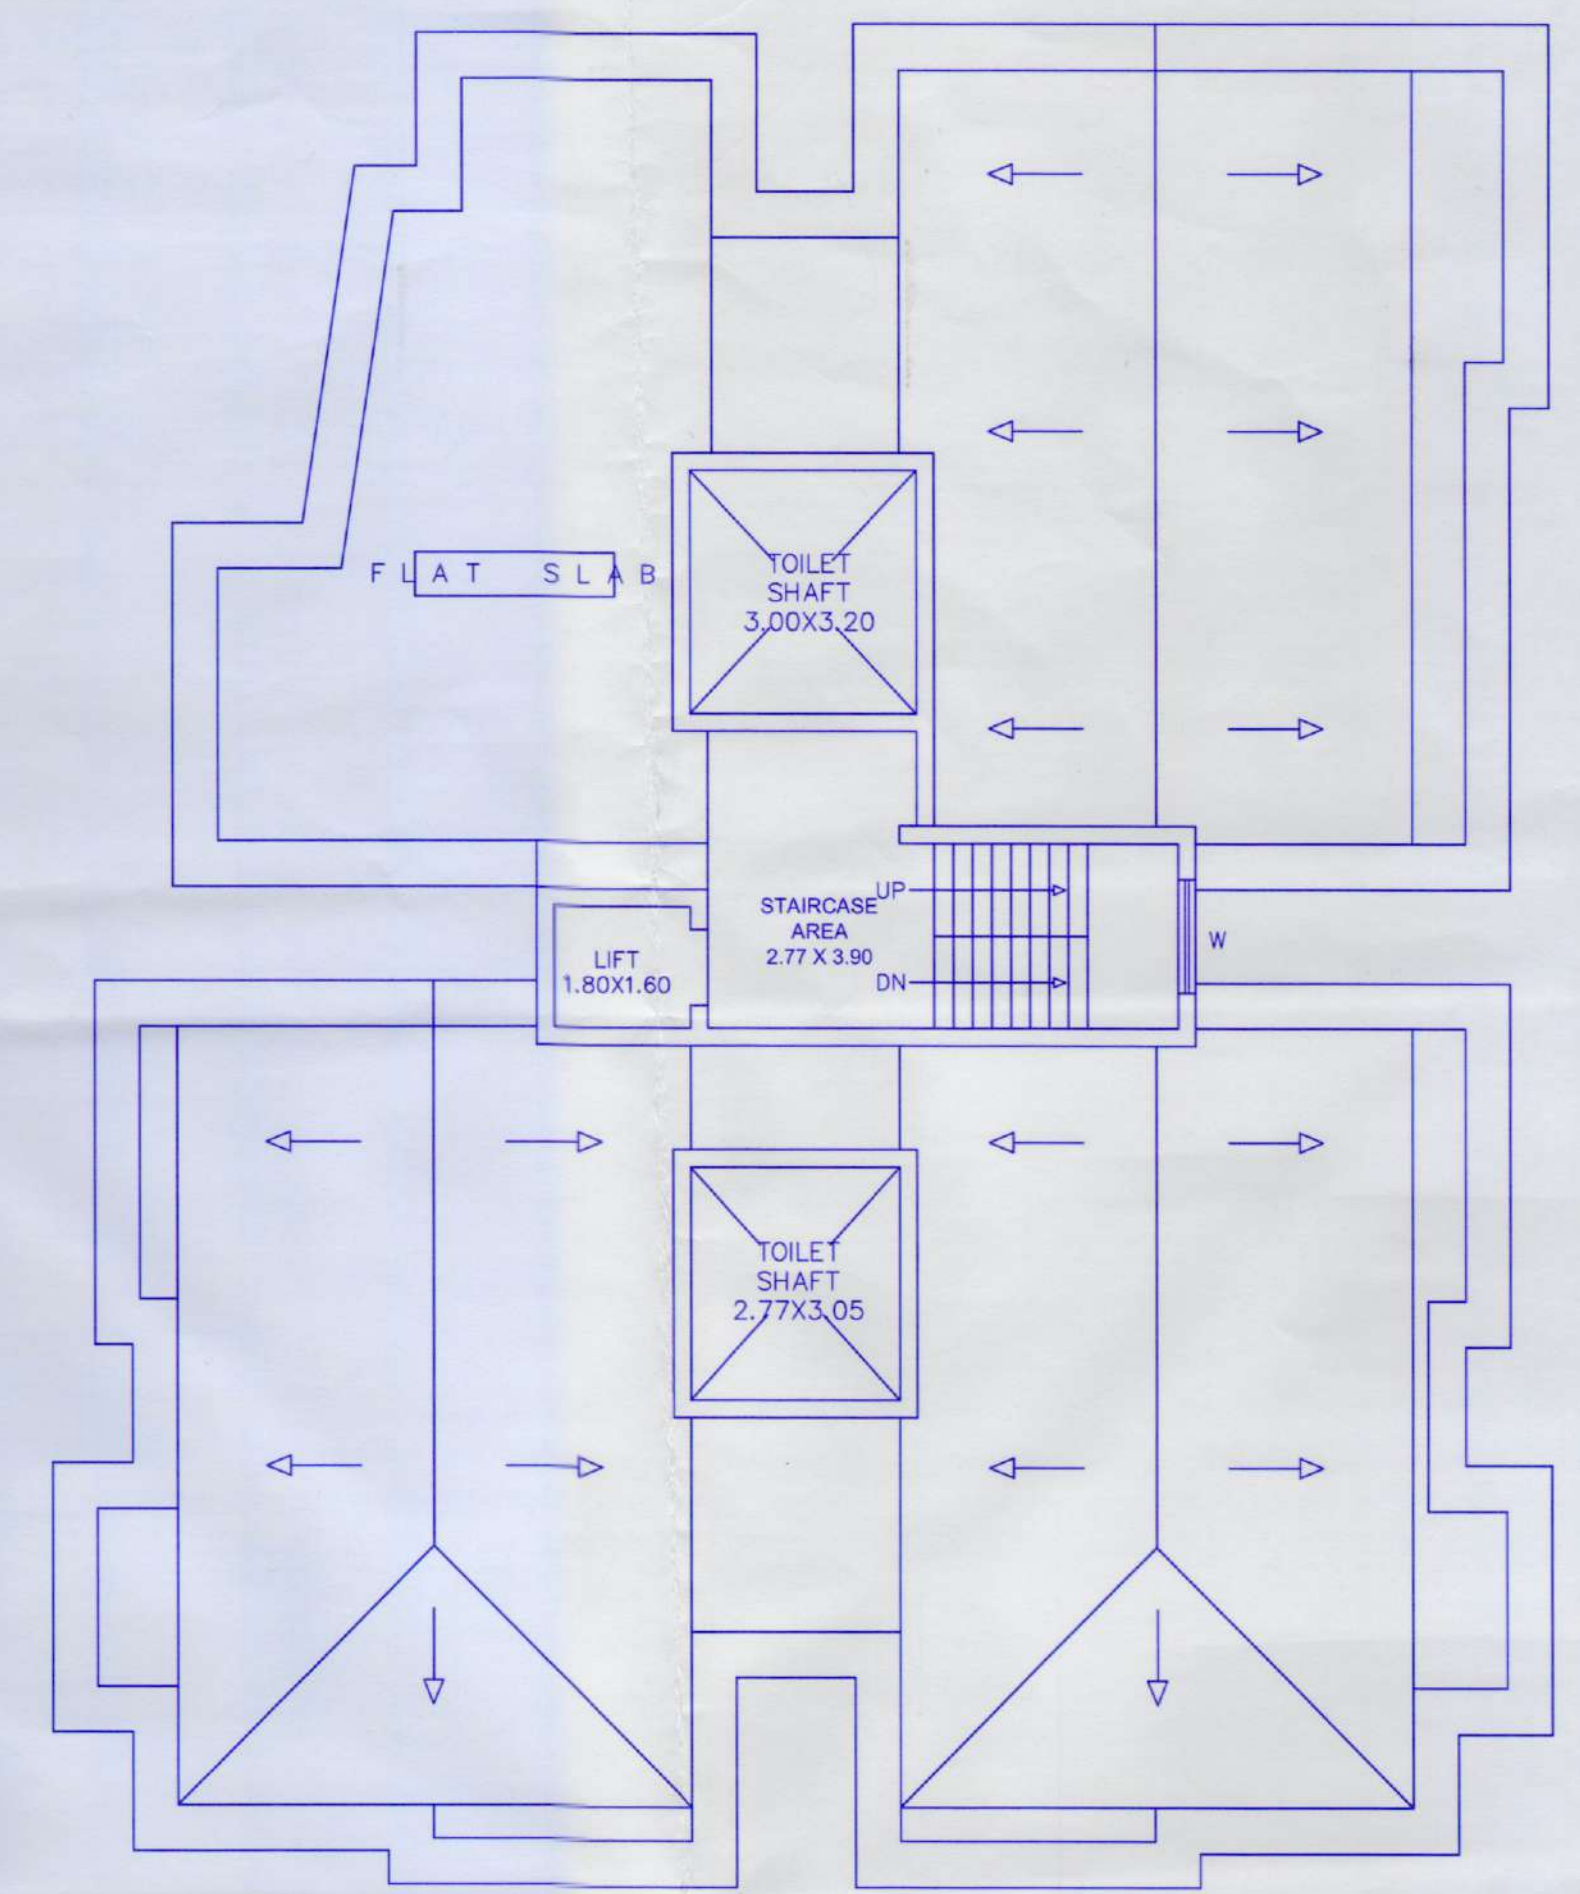


LAYOUT OF ROOF
FLOOR PLAN
BLOCK - A

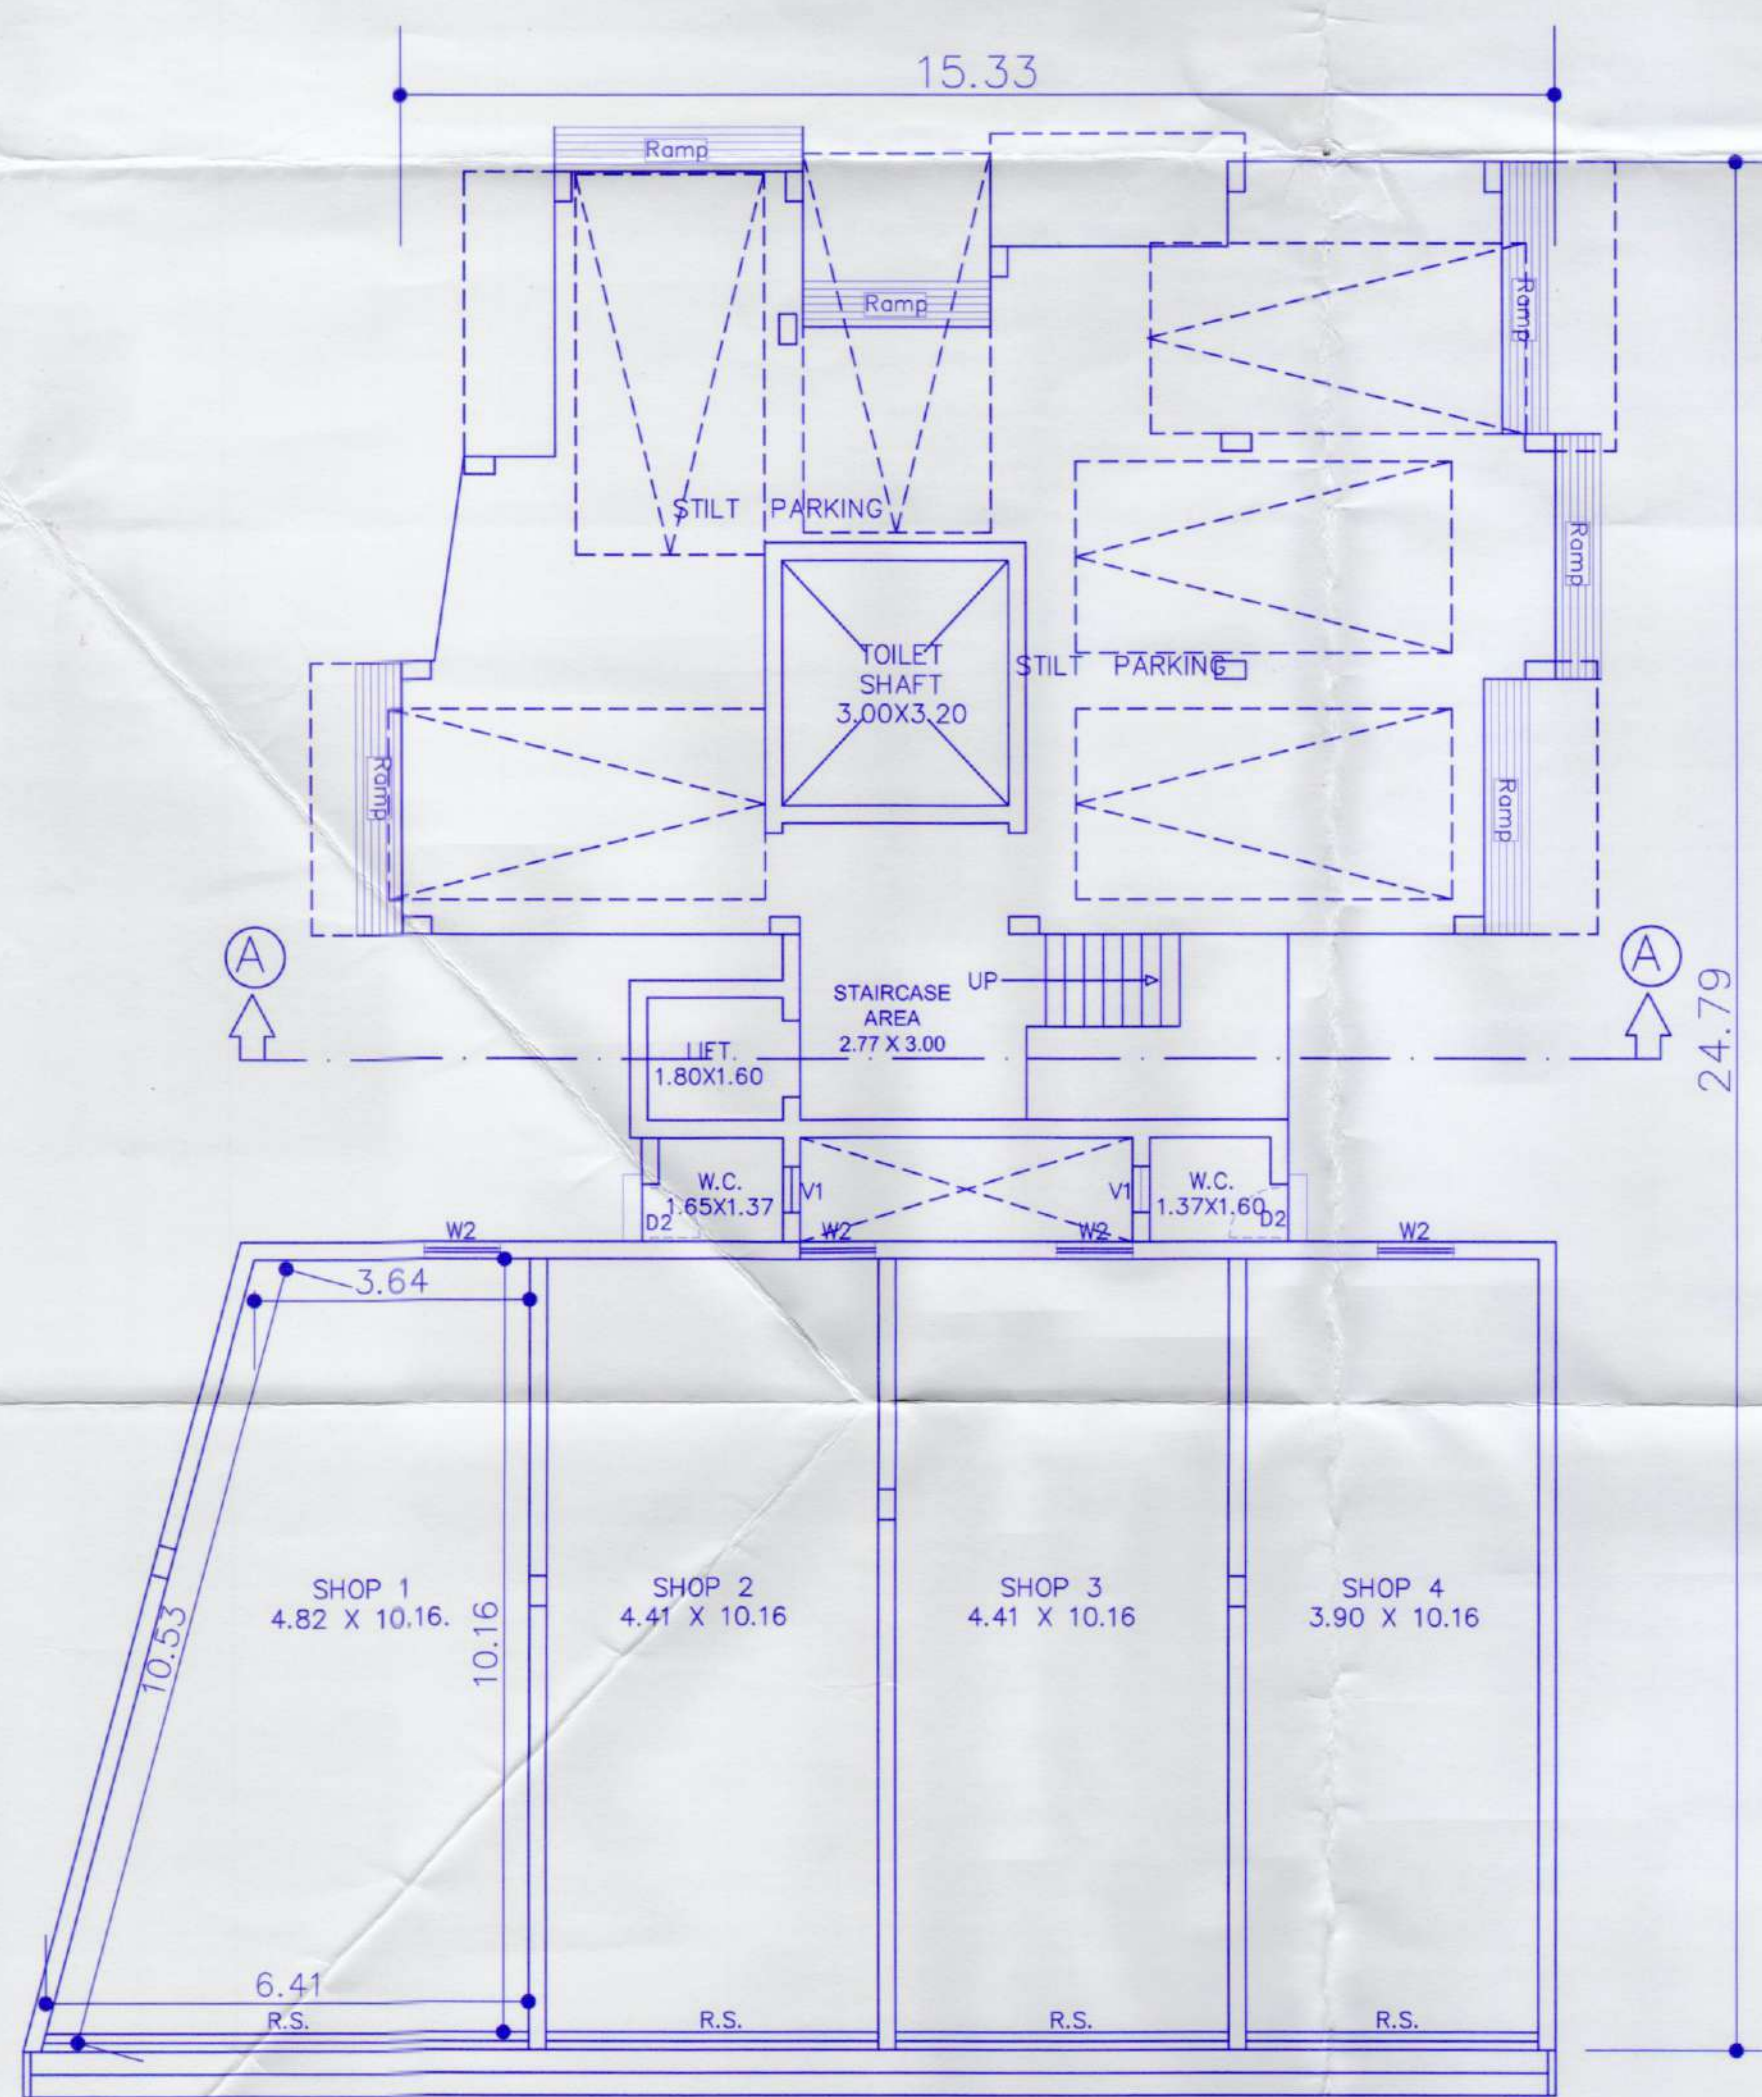


GROUND FLOOR PLAN
SCALE - 1:100
BLOCK - A

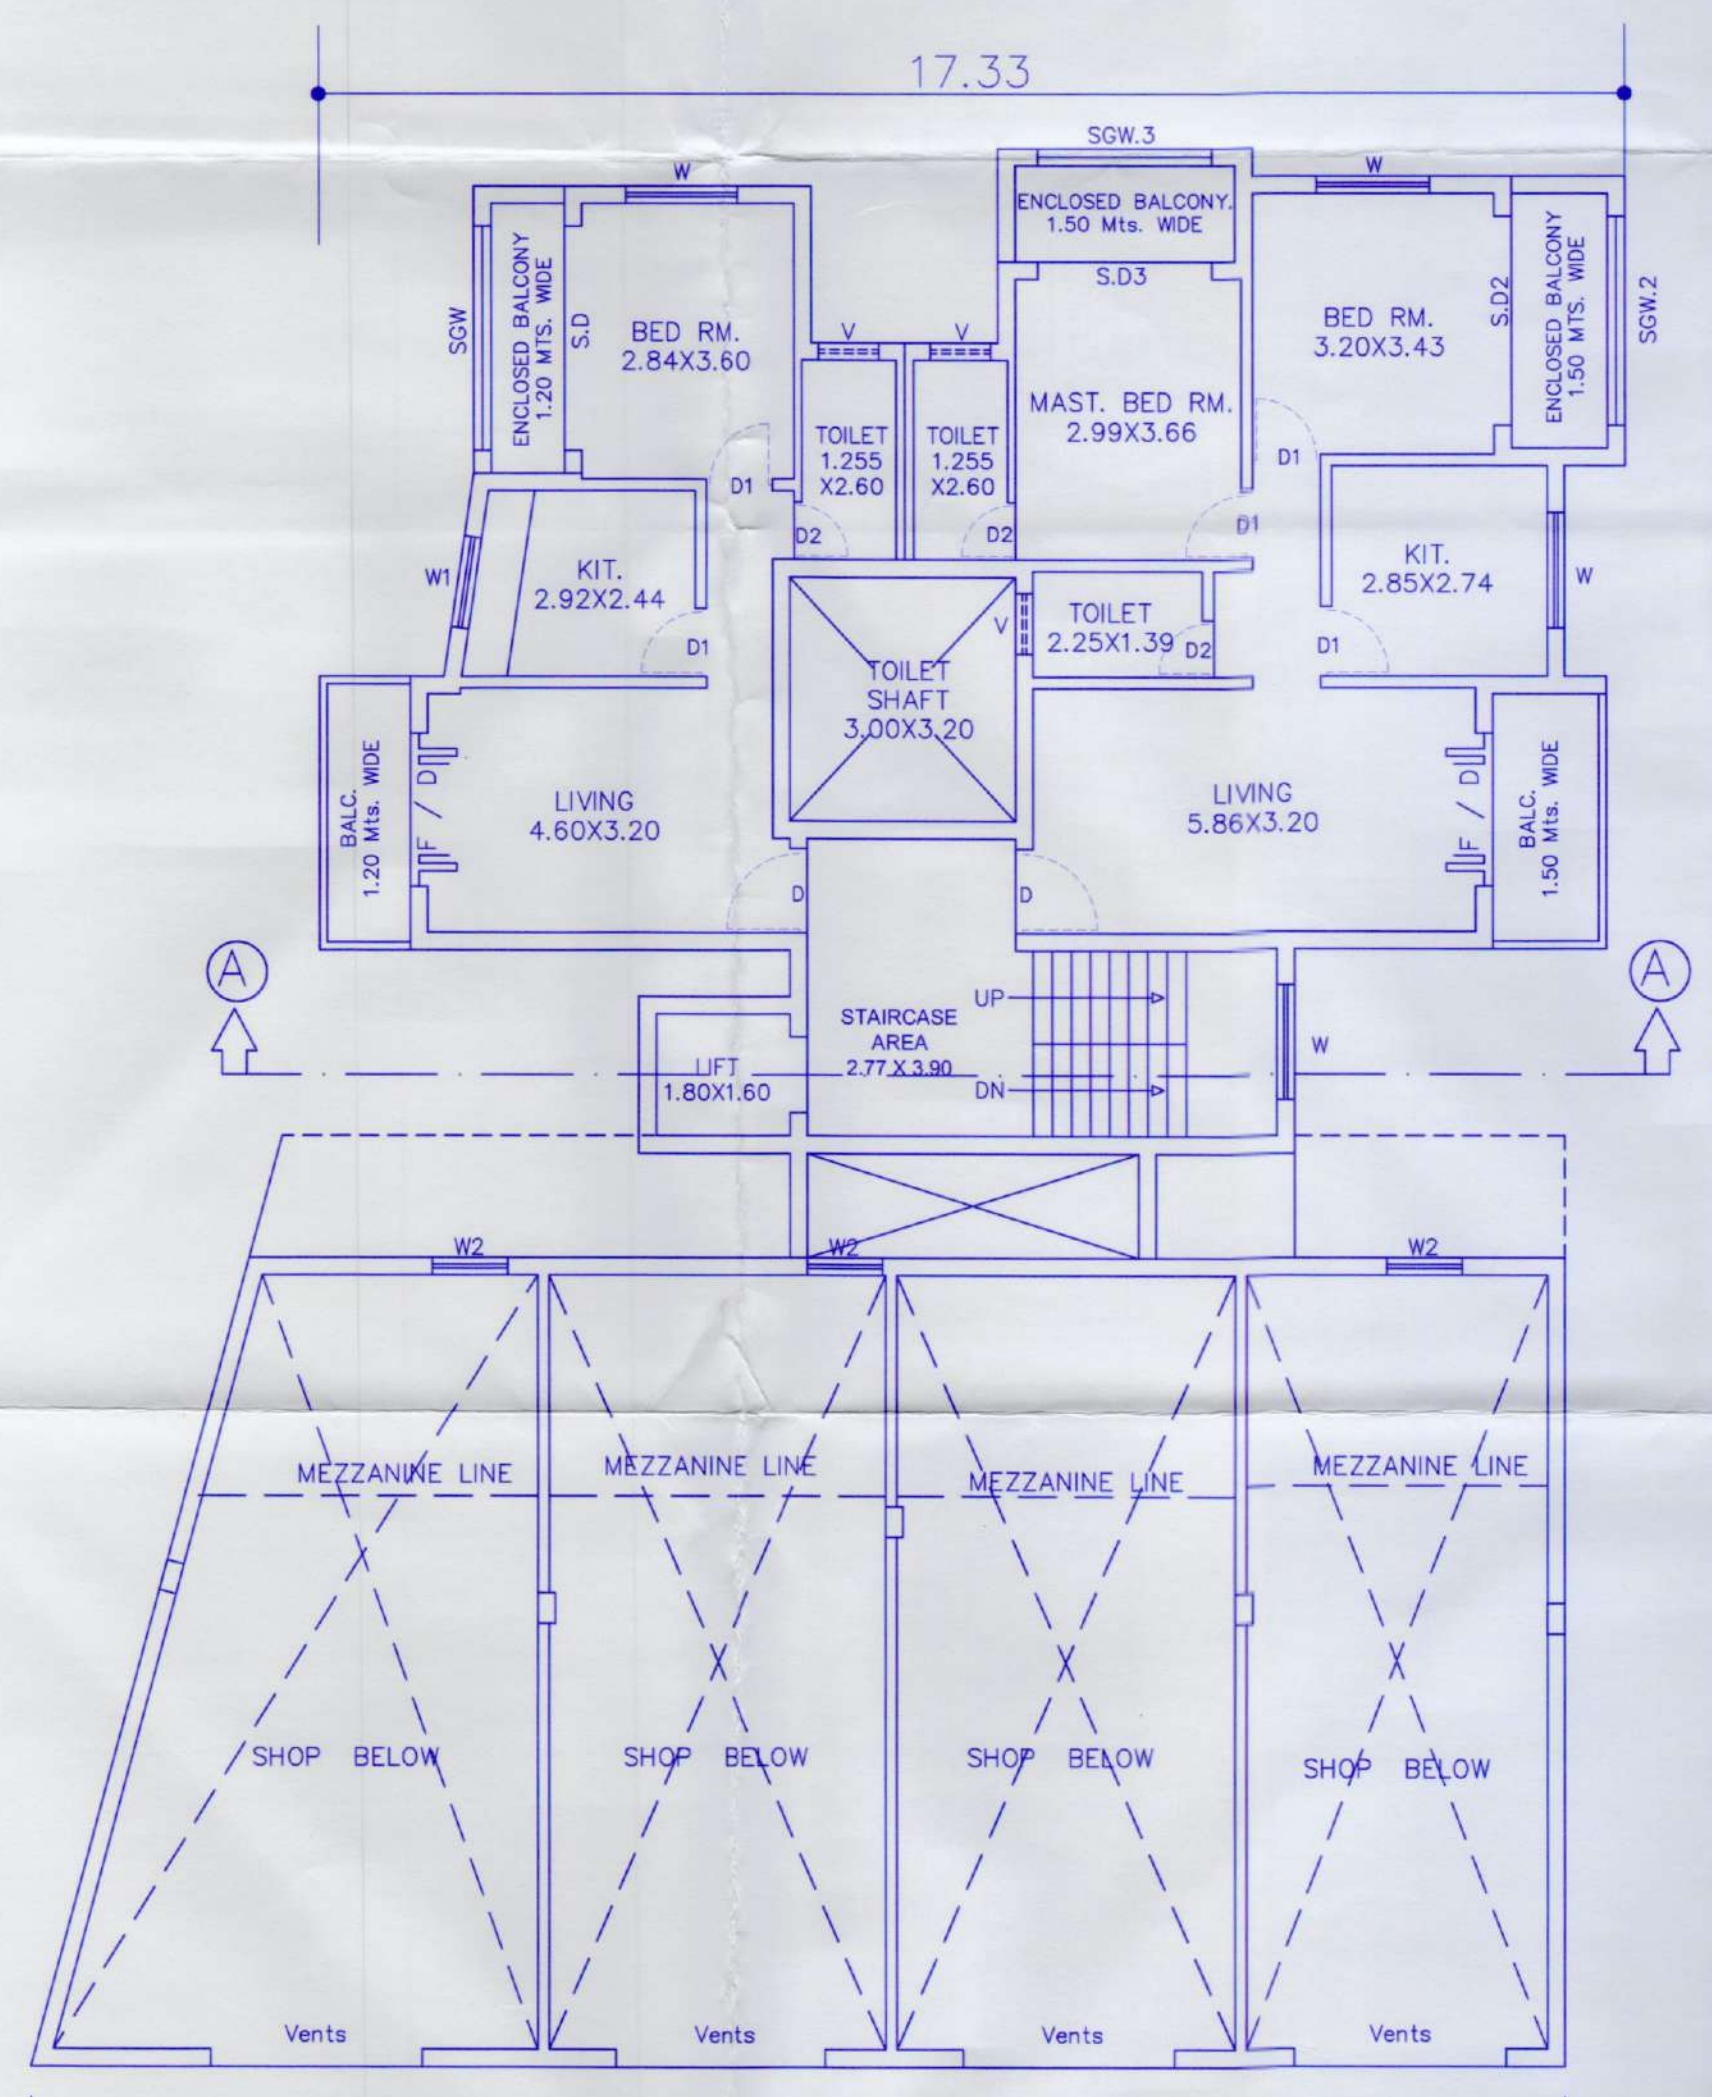


UPPER GROUND FLOOR PLAN
SCALE - 1:100
BLOCK - A

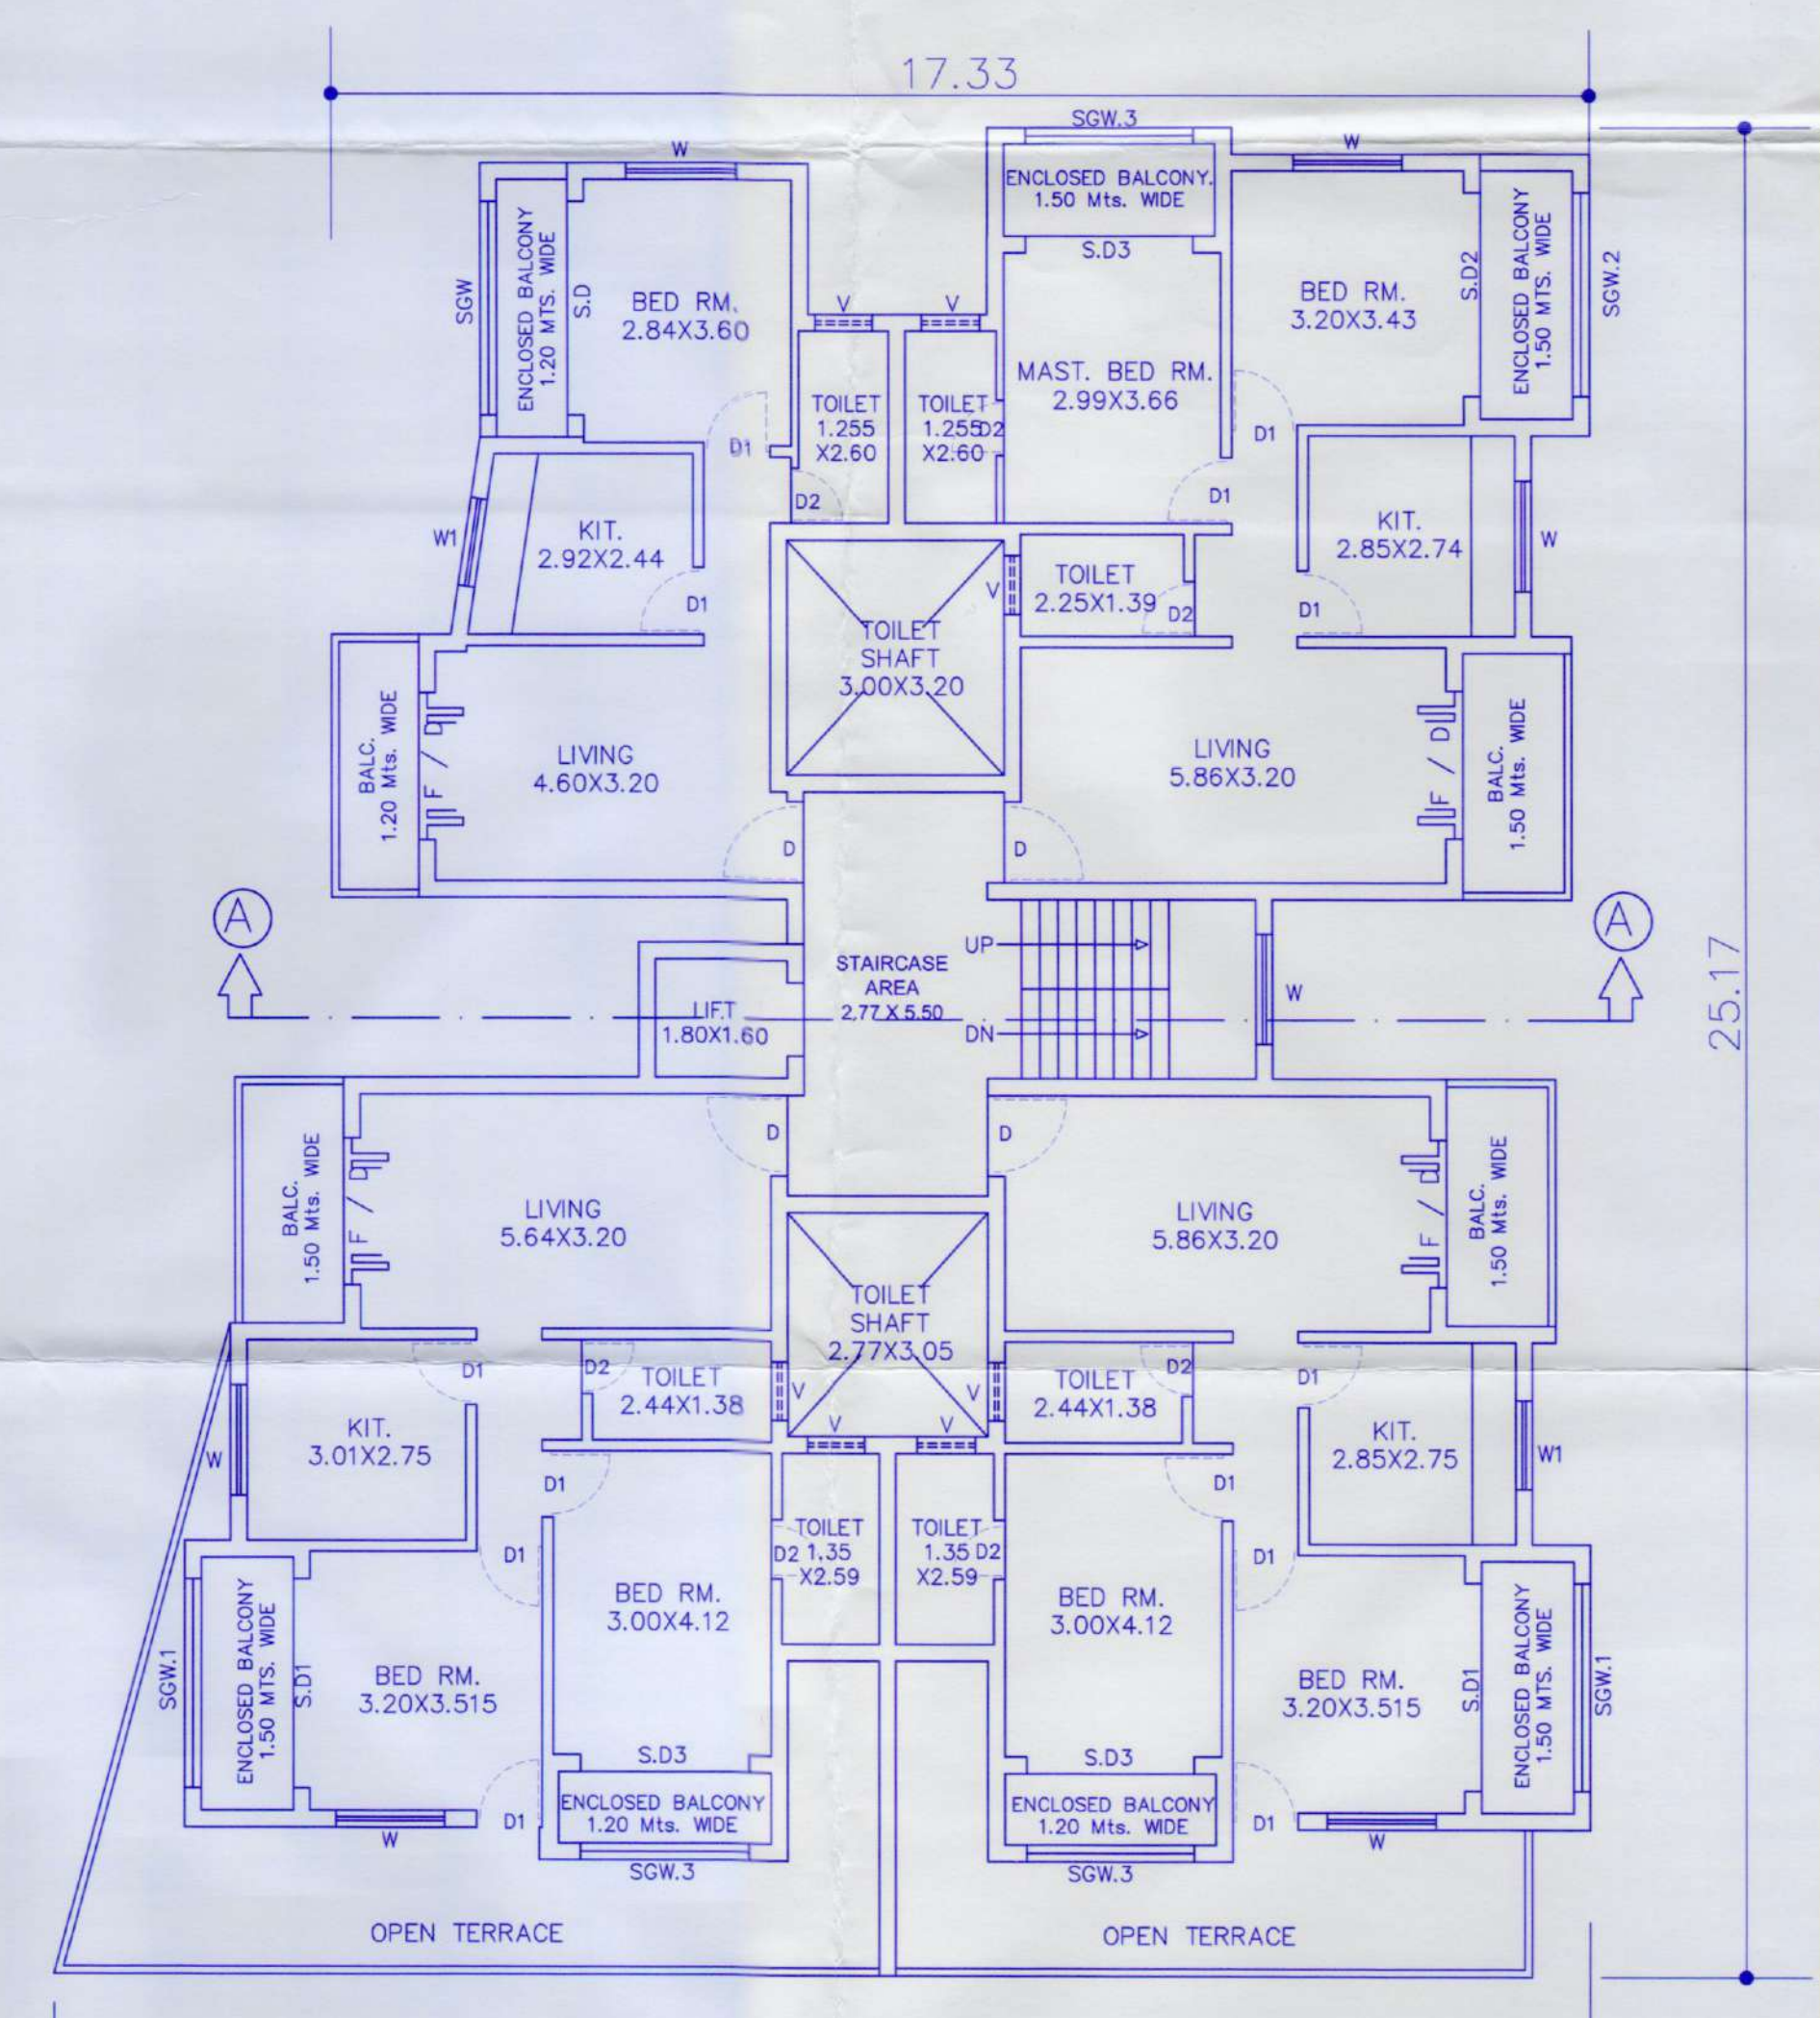

FIRST FLOOR PLAN
SCALE - 1:100
BLOCK - A

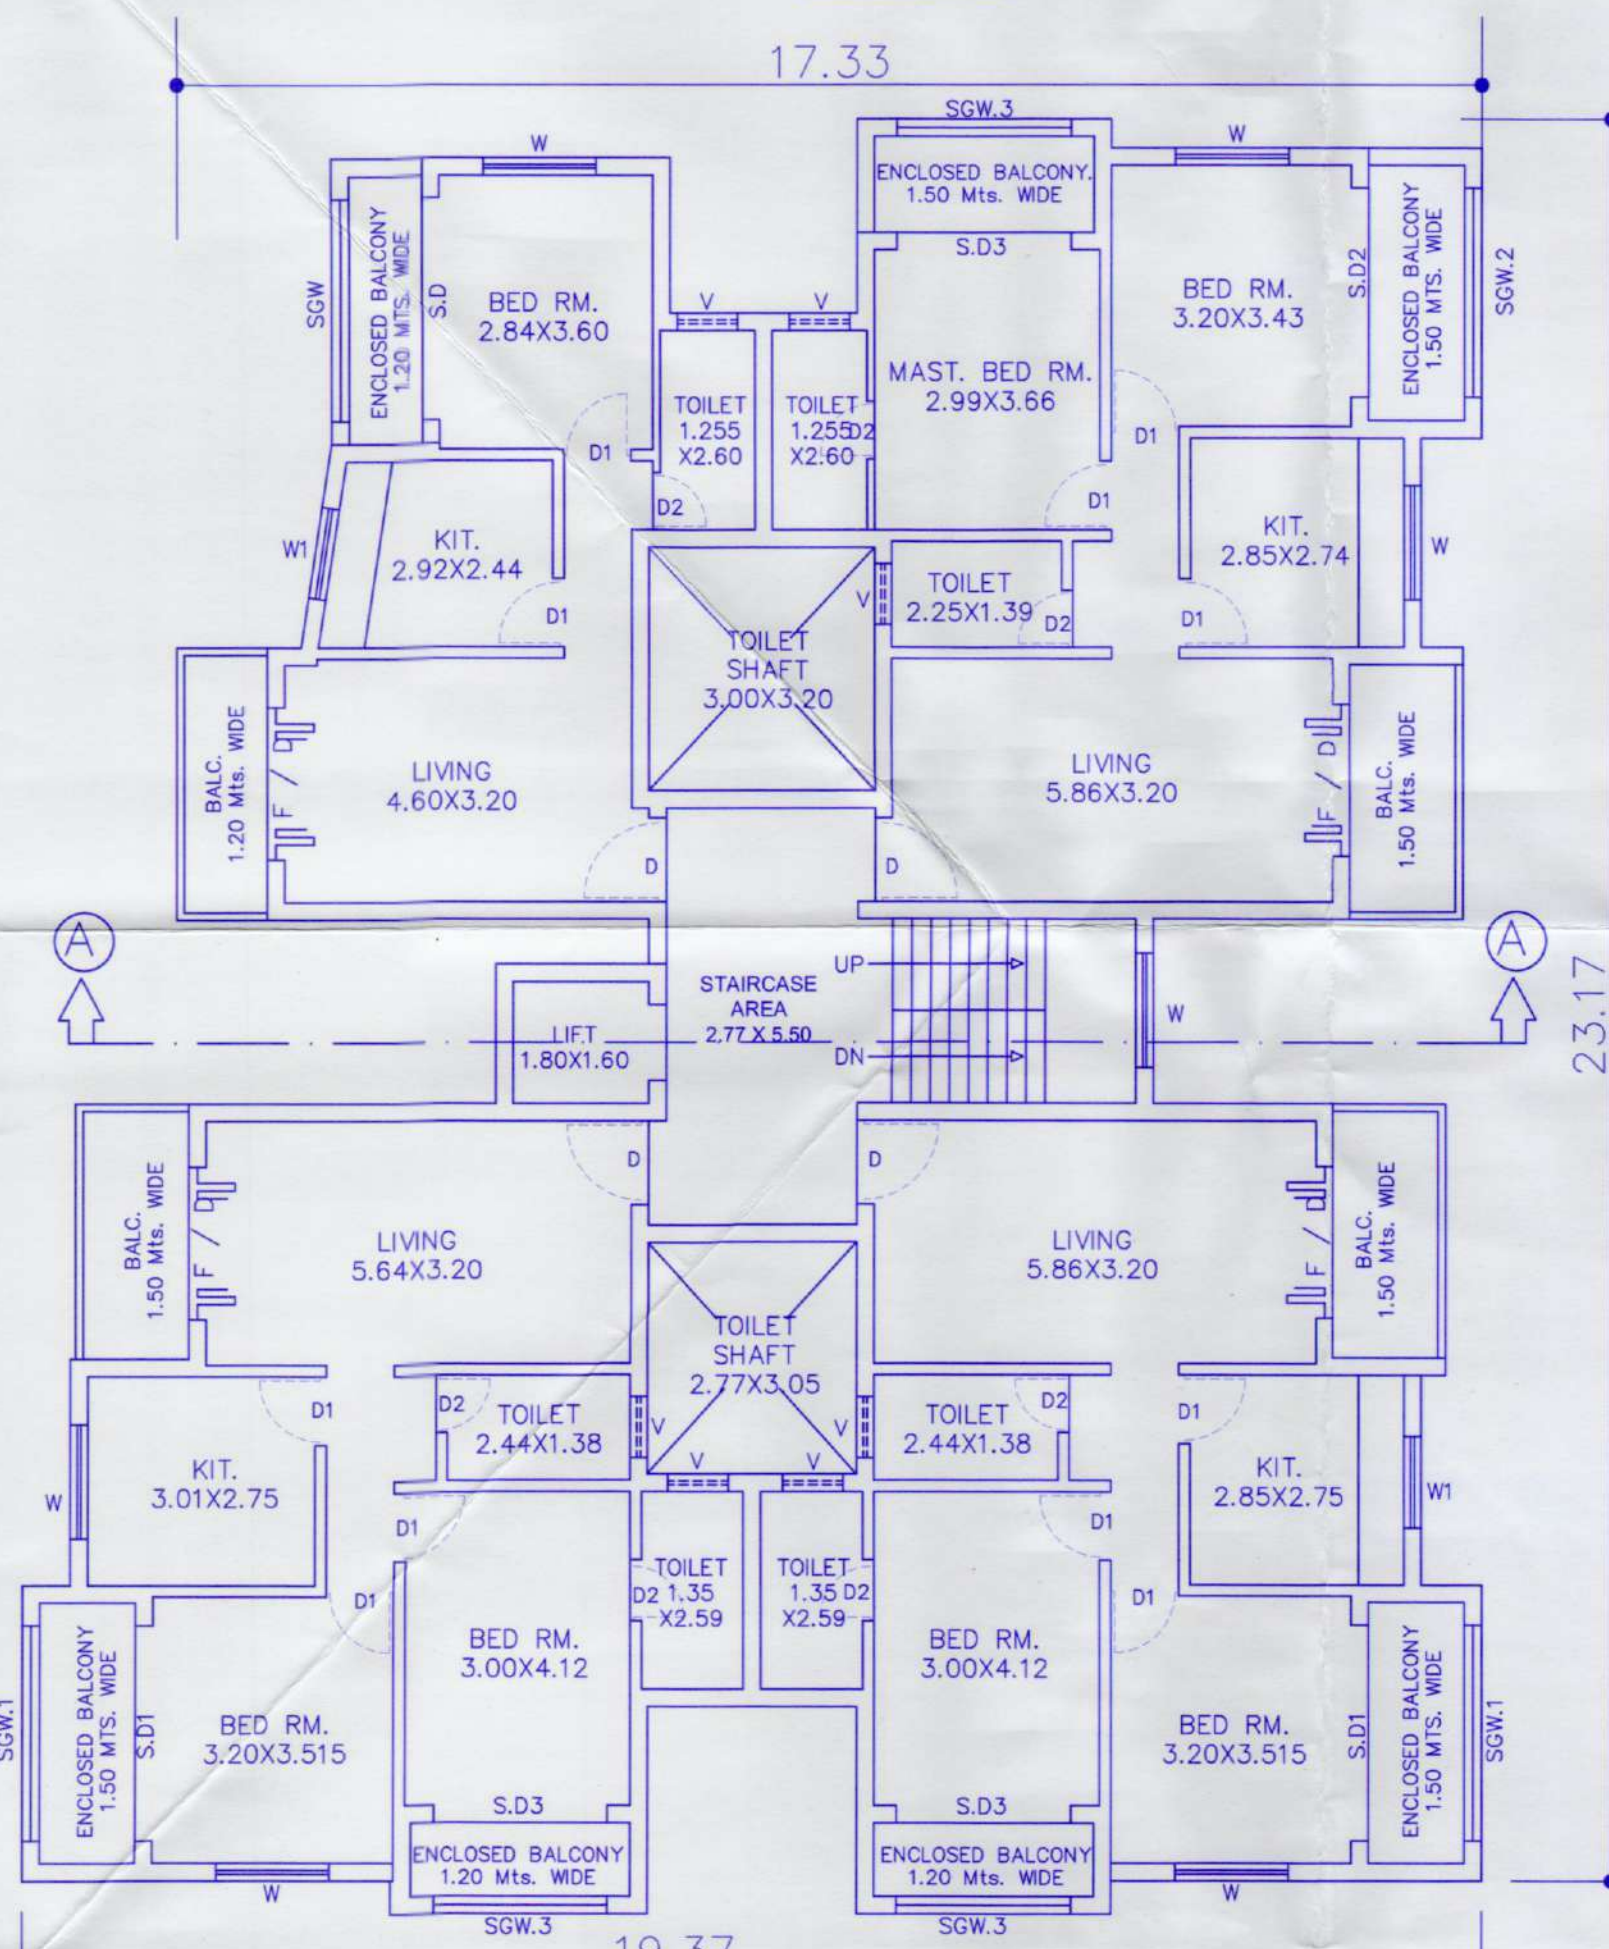

SECOND FLOOR PLAN
SCALE - 1:100
BLOCK - A

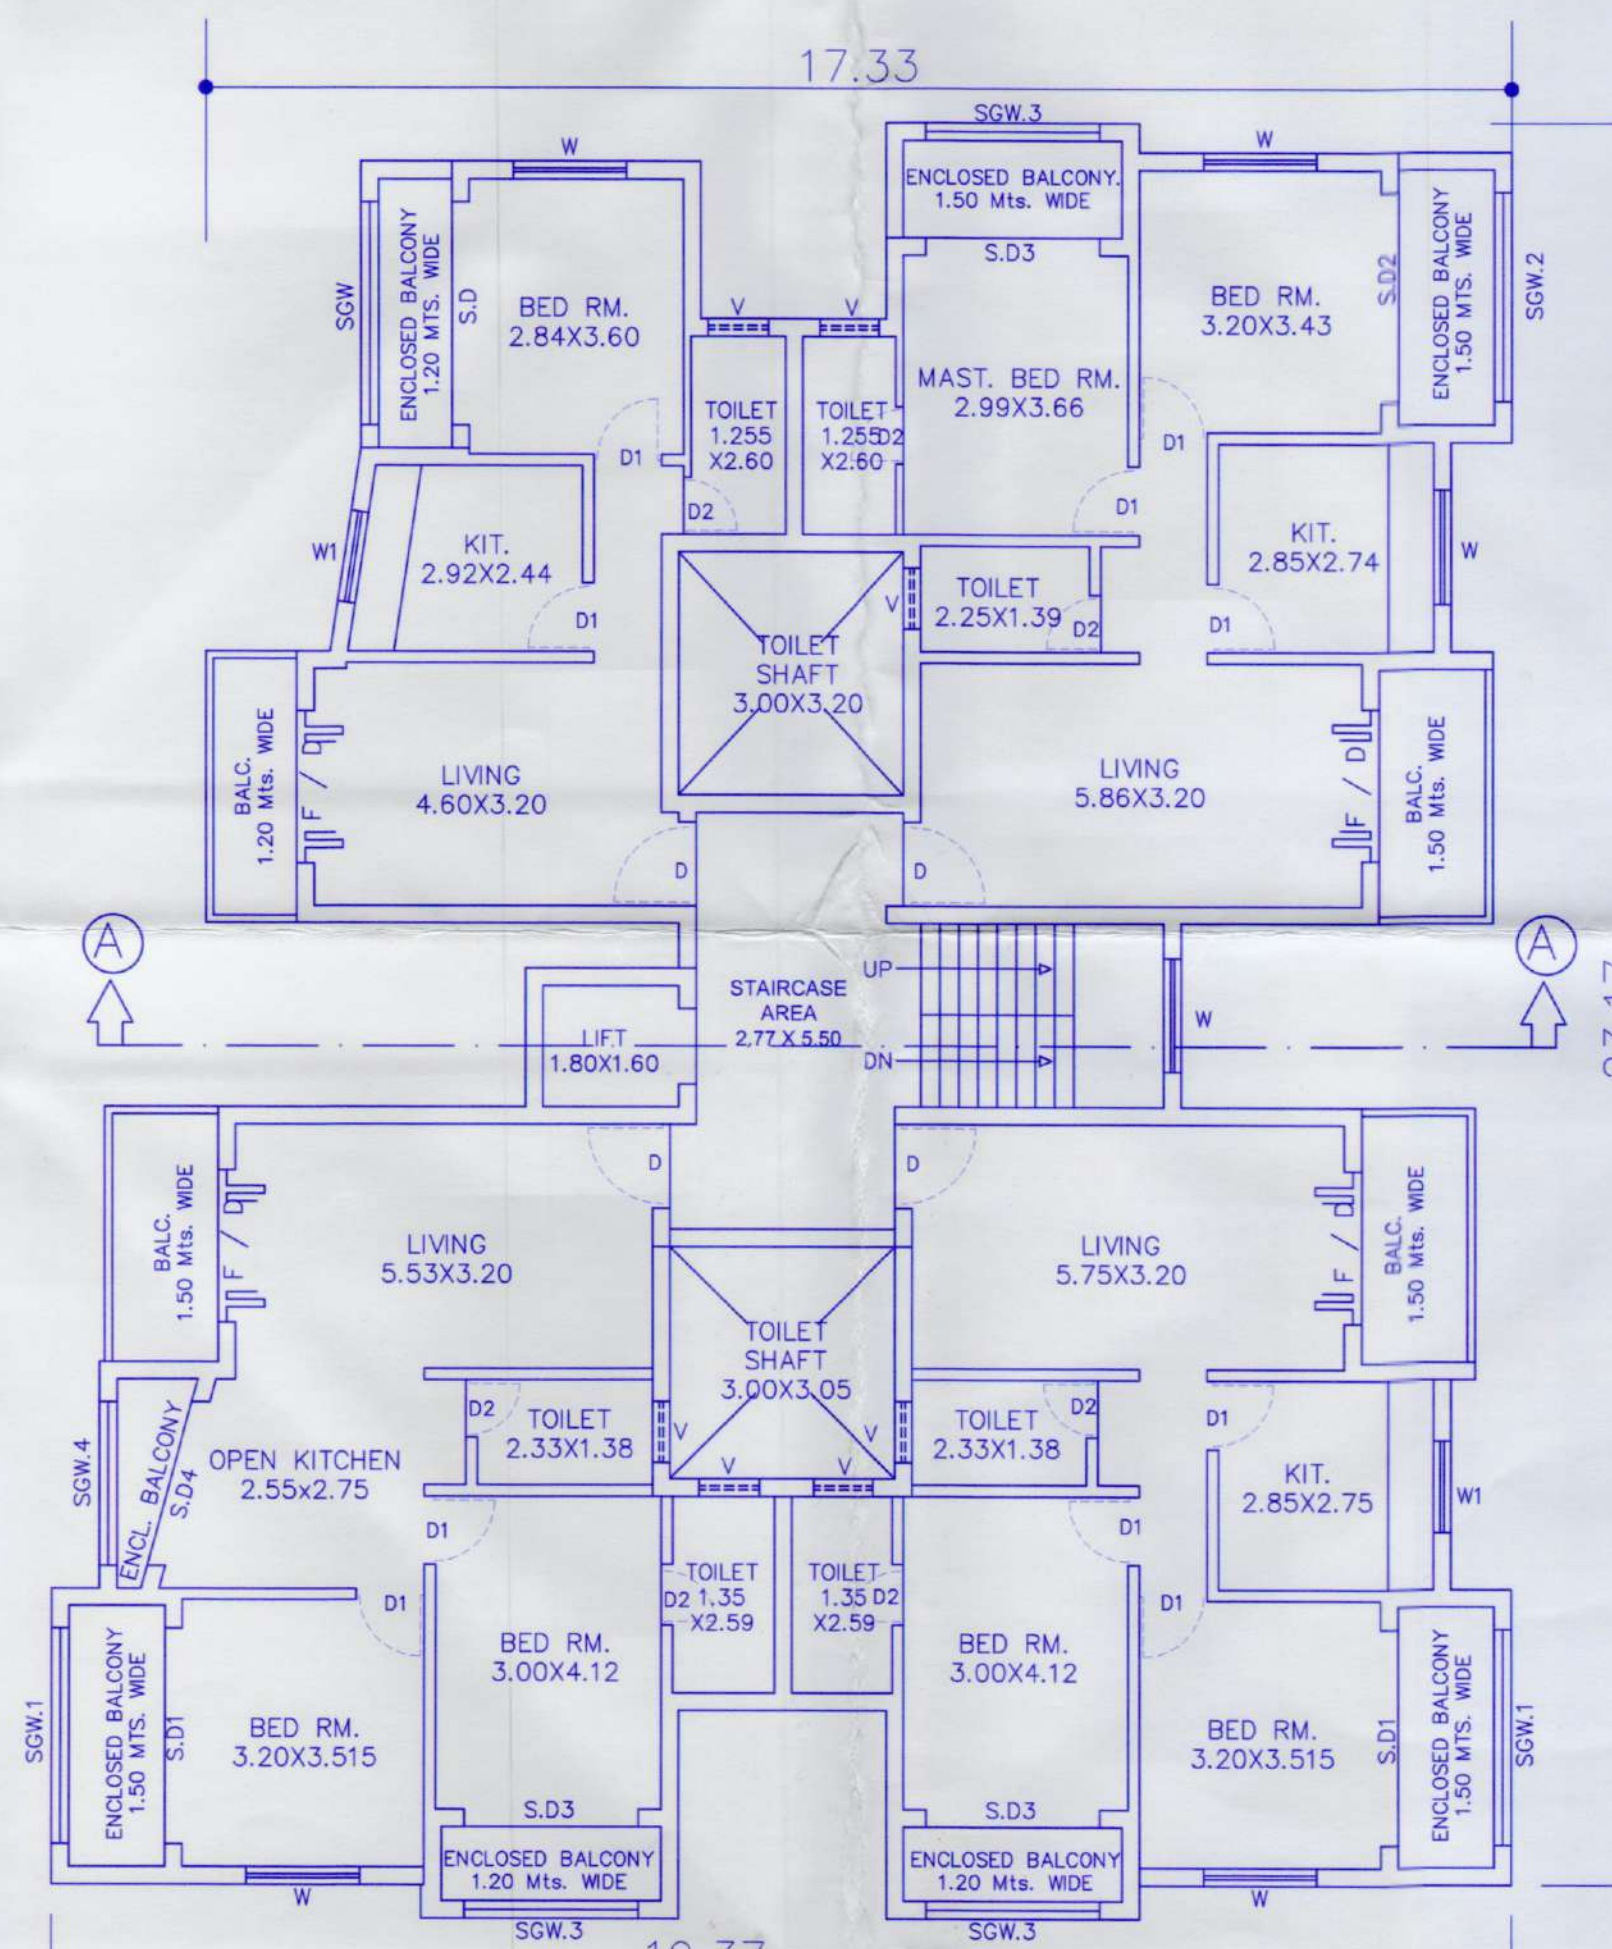

THIRD FLOOR PLAN
SCALE - 1:100
BLOCK - A

SCHEDULE OF DOORS & WINDOWS				
TYPE	SIZE	SILL HT.	LINTEL	BOTTOM
SGW	2.92 X 1.60	0.90 MT.	2.50	2.50
SGW.1	2.84 X 1.60	0.90 MT.	2.50	2.50
SGW.2	2.75 X 1.60	0.90 MT.	2.50	2.50
SGW.3	2.30 X 1.60	0.90 MT.	2.50	2.50
SGW.4	2.15 X 1.60	0.90 MT.	2.50	2.50
S.D	2.92 X 2.50	—	2.50	2.50
S.D.1	2.84 X 2.50	—	2.50	2.50
S.D.2	2.75 X 2.50	—	2.50	2.50
S.D.3	2.31 X 2.50	—	2.50	2.50
S.D.4	2.23 X 2.50	—	2.50	2.50
F.D.	2.00 X 2.50	—	2.50	2.50
D.	1.00 X 2.10	—	2.10	2.10
D.1	0.90 X 2.10	—	2.10	2.10
D.2	0.80 X 2.10	—	2.10	2.10
W	1.50 X 1.20	0.90 MT.	2.10	2.10
W.1	1.20 X 1.20	0.90 MT.	2.10	2.10
W.2	1.00 X 1.50	0.90 MT.	2.10	2.10
V	0.80 X 0.80	1.30 MT.	2.10	2.10
V.1	0.60 X 0.80	1.30 MT.	2.10	2.10

Please Check Letter No. TP/2233/NOG-Reg
22/12/2021 Dated 25/02/2022
regarding the Plans.....

Manoj Patil
Dy. Town Planner
Officer - in - Charge
Town & Country Planning Dept.
Taluka Office Canacona
Canacona - Goa

PROJECT TITLE

PROPOSED CONSTRUCTION OF
RESIDENTIAL BUILDING A & B, IN PROPERTY BEARING
SURVEY No. 225/2 SITUATED AT NAGARCEM-
PALOLEM VILLAGE OF CANACONA TALUKA GOA.
FOR SHRI. VENKATESH INFRASTRUCTURE PVT. LTD.
AUTHORIZED SIGNATORY MR. MANOJ PATIL

SUBMISSION DRAWING

SIGN. OF OWNER

SIGN. OF ARCH./ENGR.

For Shri. Venkatesh Infrastructure Pvt. Ltd.
Manoj Patil
Authorized Signatory


Manoj Patil
BE/2010/AMIE/PV
Taluka Office Canacona
Canacona - Goa

MUNICIPAL ENGINEER
Canacona Municipal Council
Canacona - GOA


MUNICIPAL ENGINEER
Canacona Municipal Council
Canacona - GOA

Chief Officer
Canacona Municipal Council
Canacona - Goa


Check Letter No. TPC/2233/109-Pan/
225/2-1/2021/97 Dated: 25.02.22
Regarding the Plans.....
[Signature]
Dy. Town Planner
Officer - in - Charge
Town & Country Planning Dept.
Taluka Office Canacona
Canacona - Goa

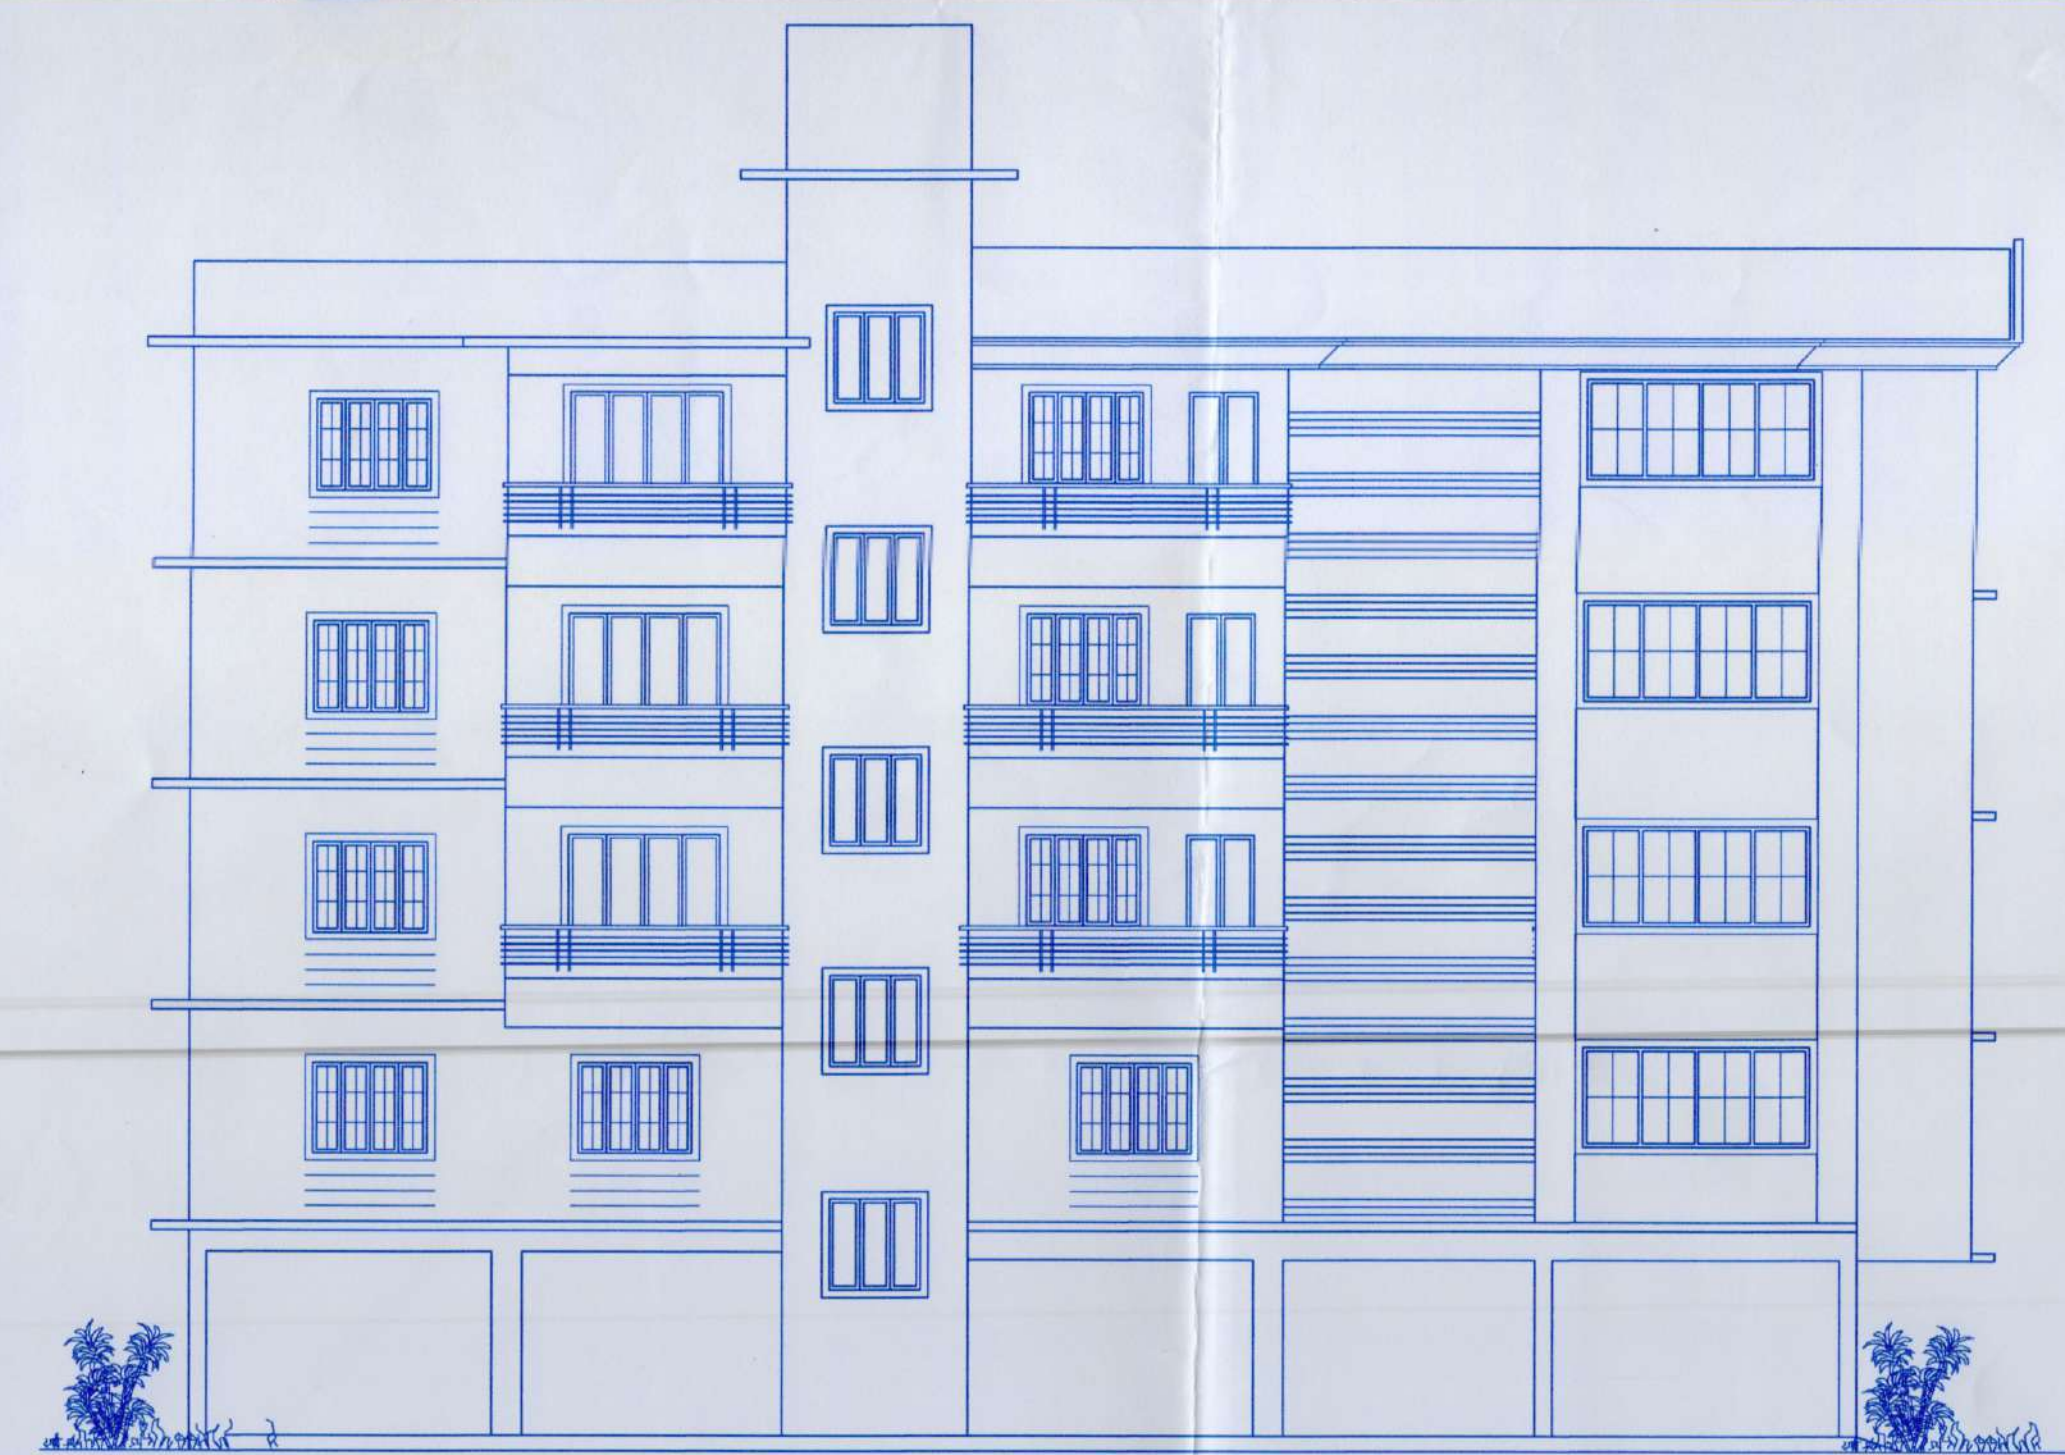


FRONT ELEVATION
BLOCK - B

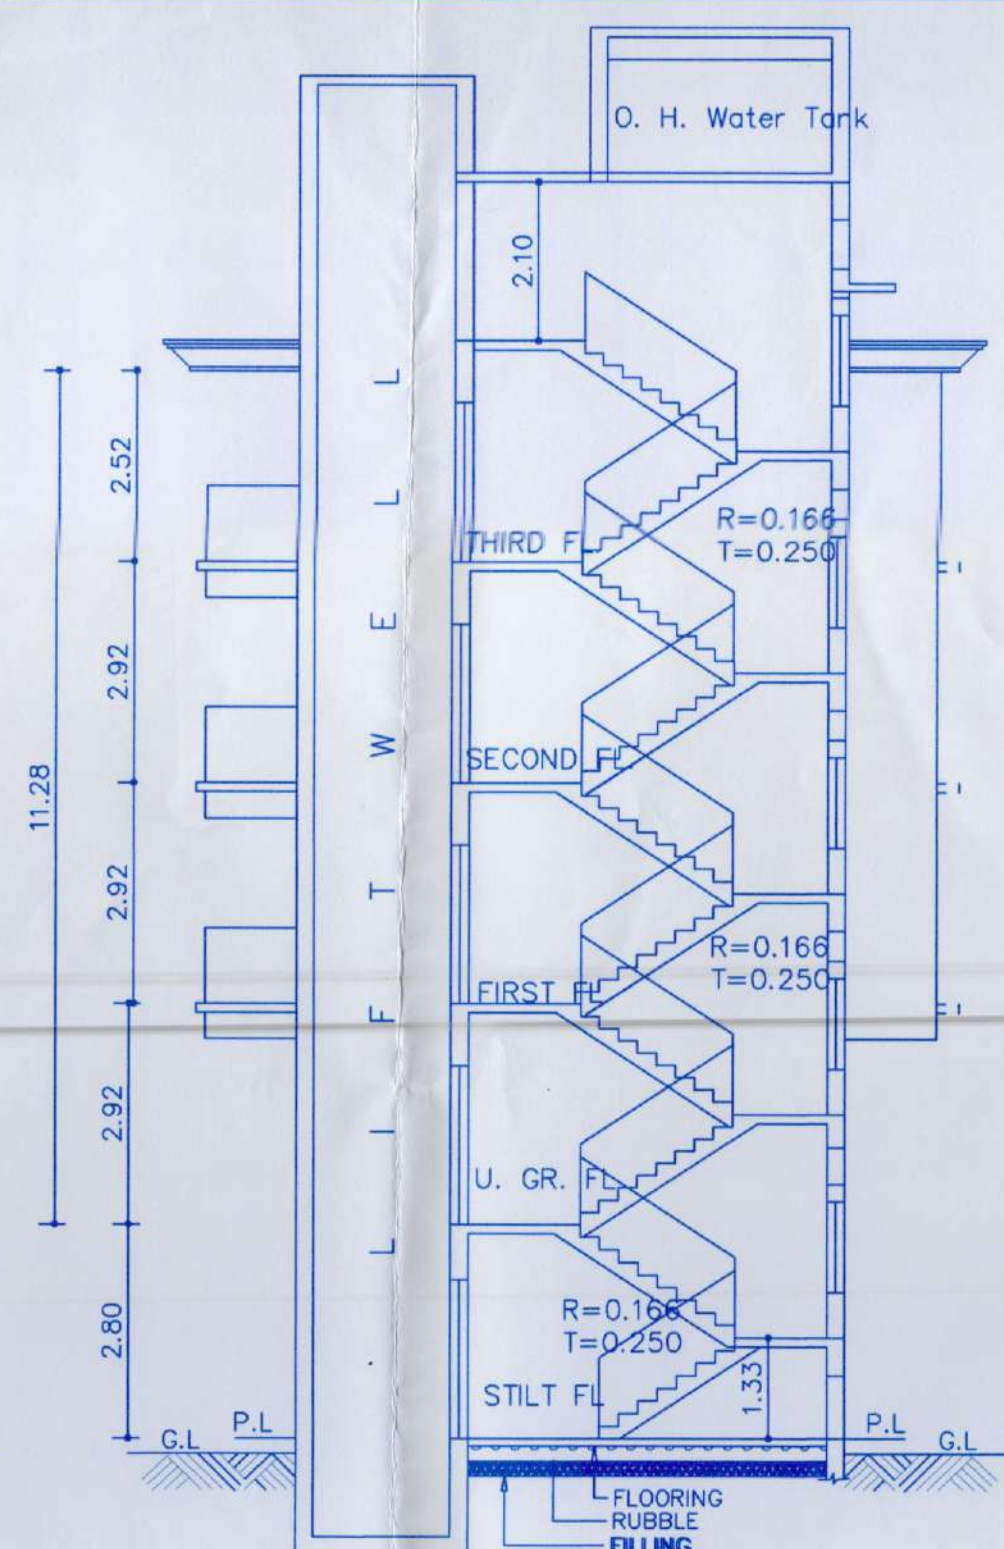


SECTION AT P-P
BLOCK - B

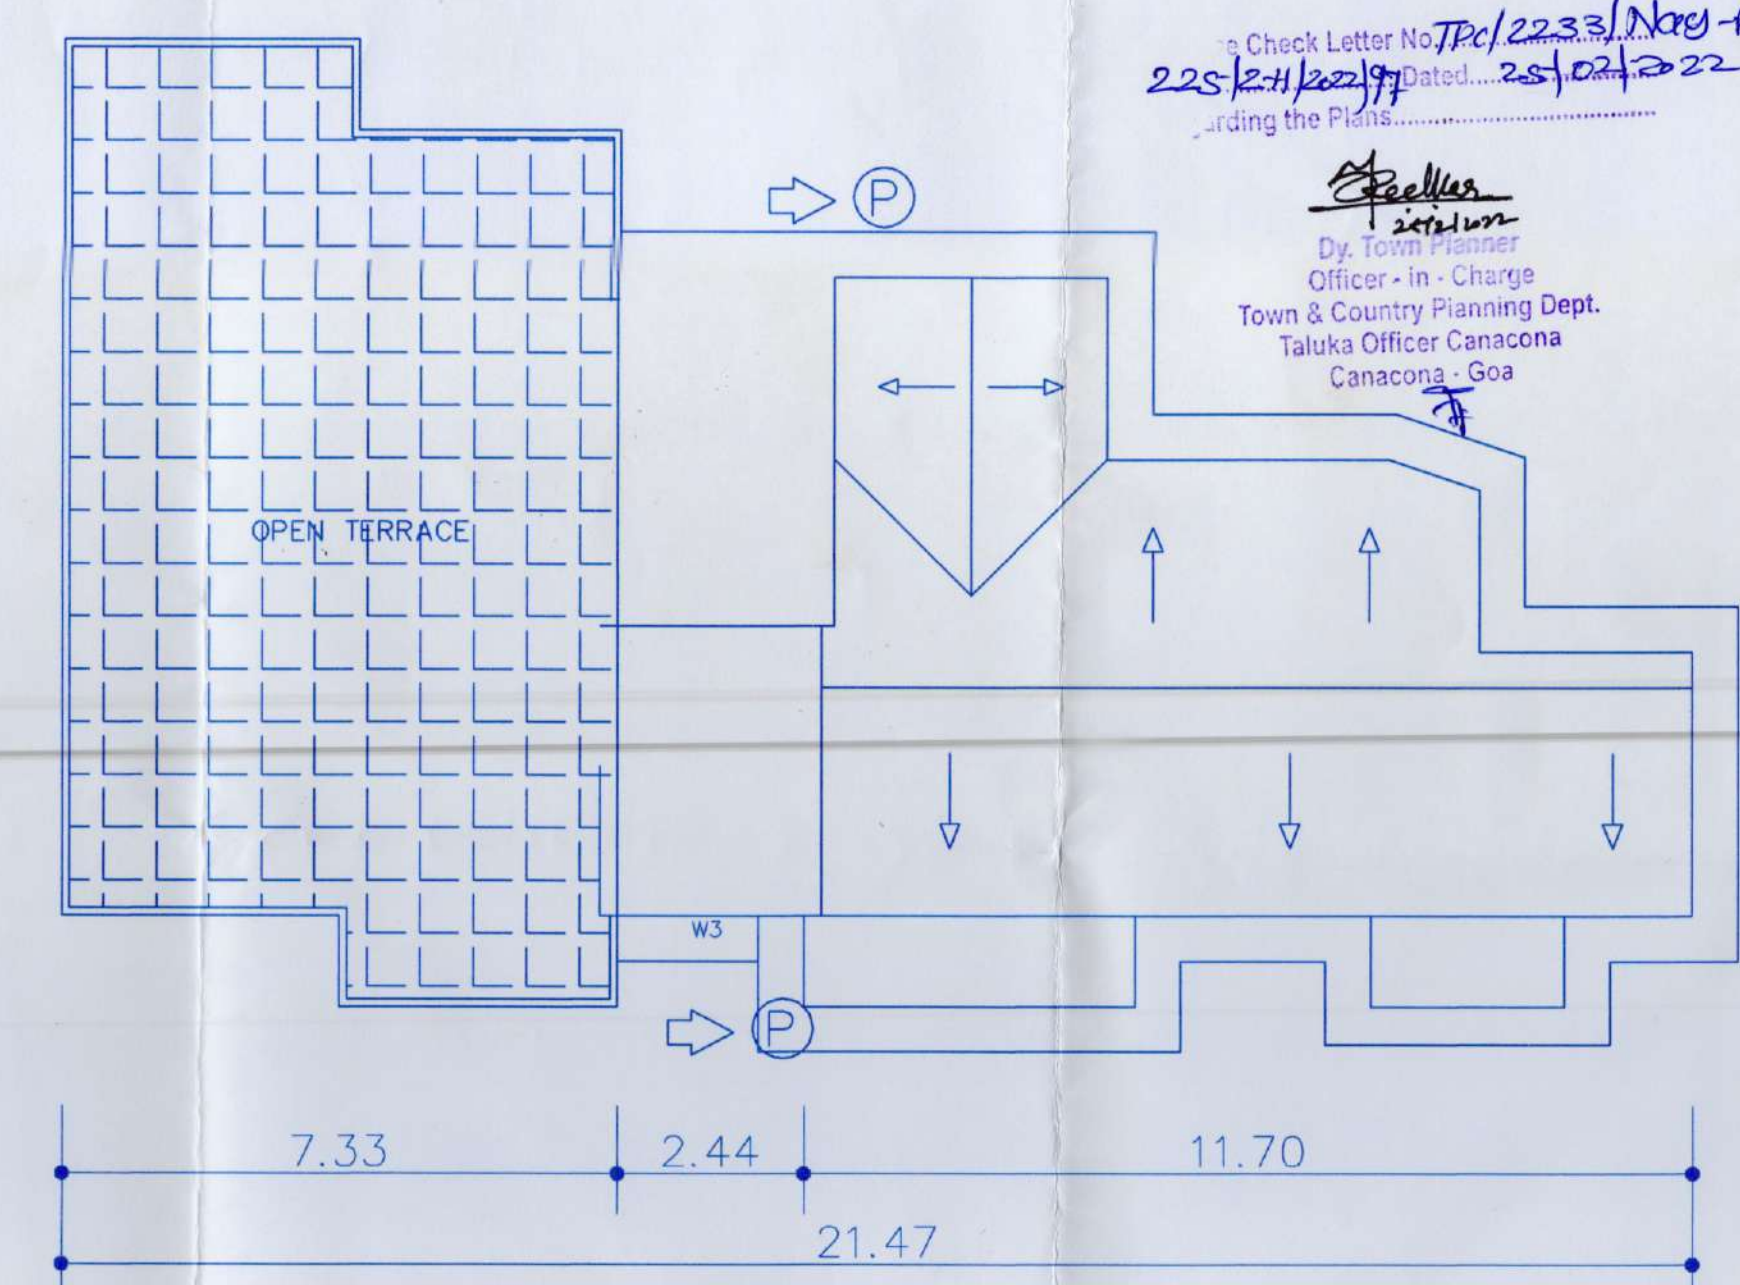

ROOF FLOOR PLAN
BLOCK - B

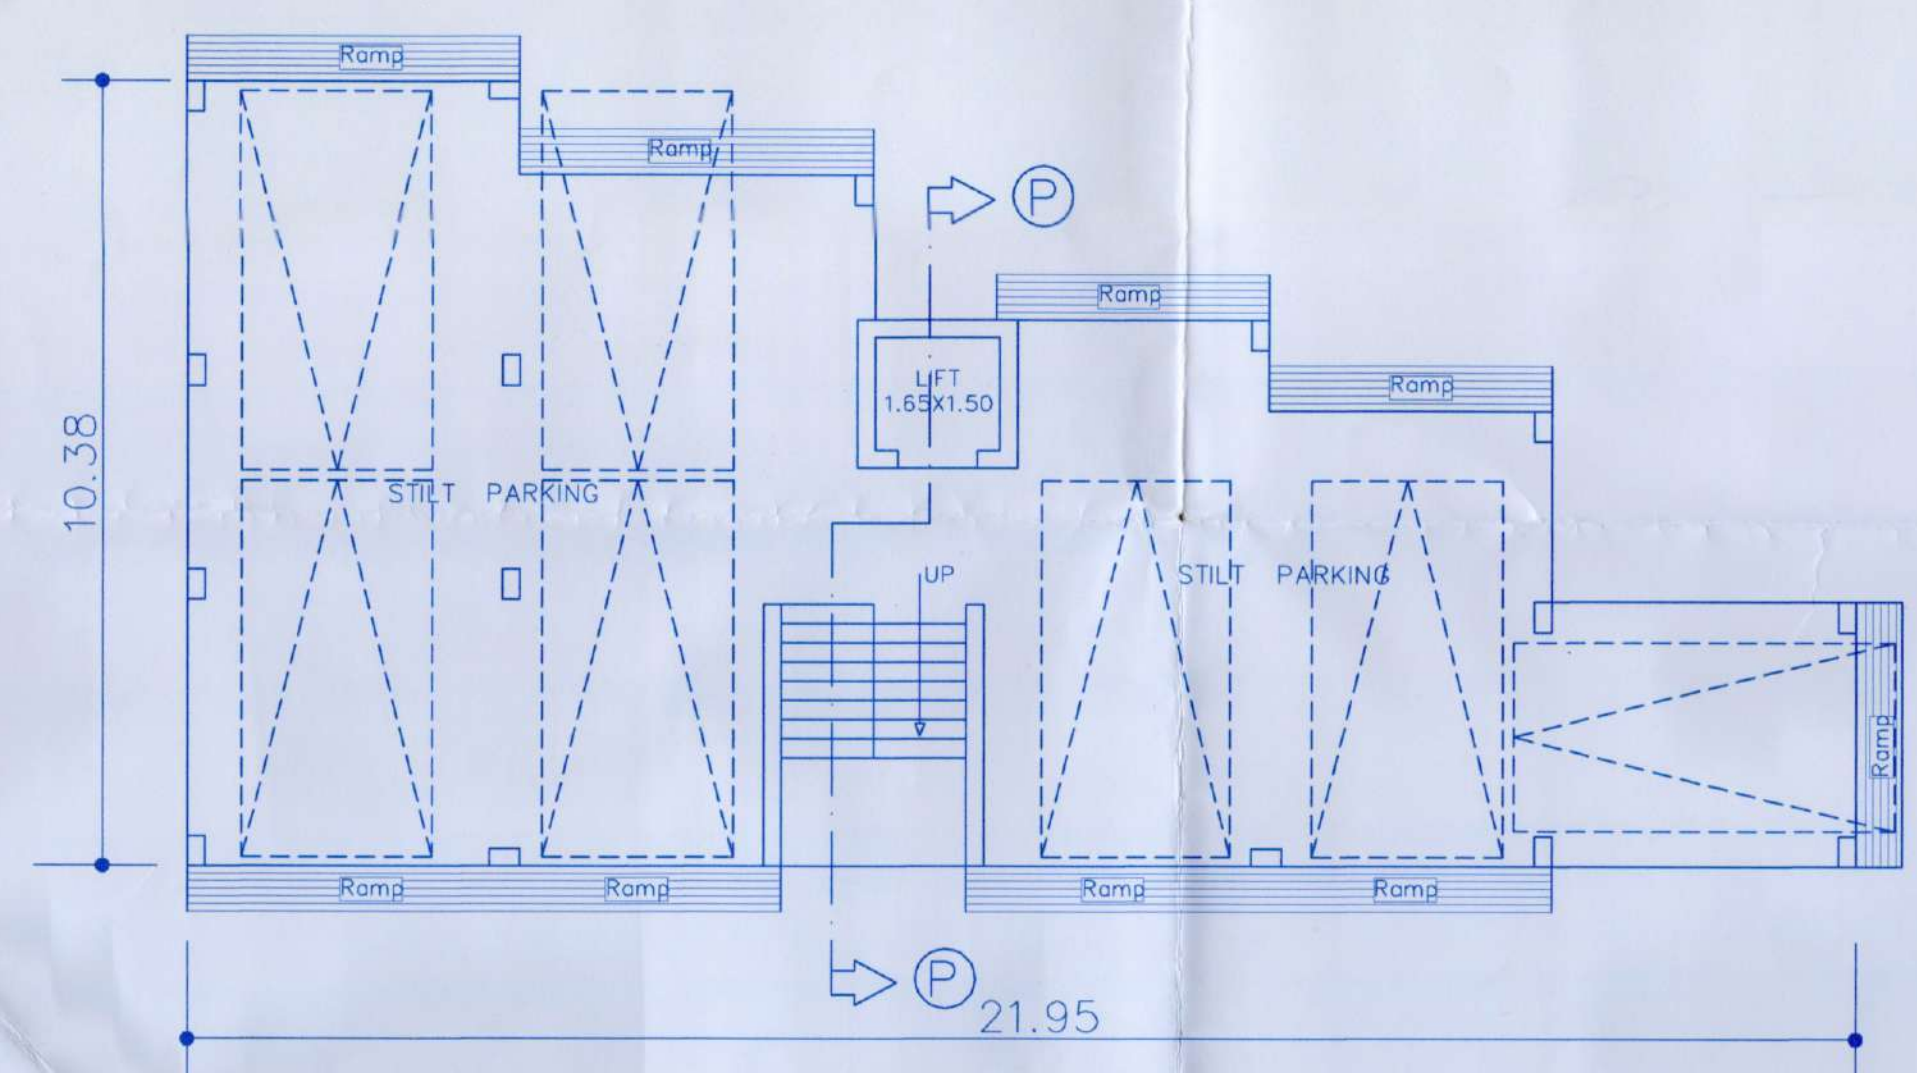


STILT FLOOR PLAN
SCALE 1:100
BLOCK - B

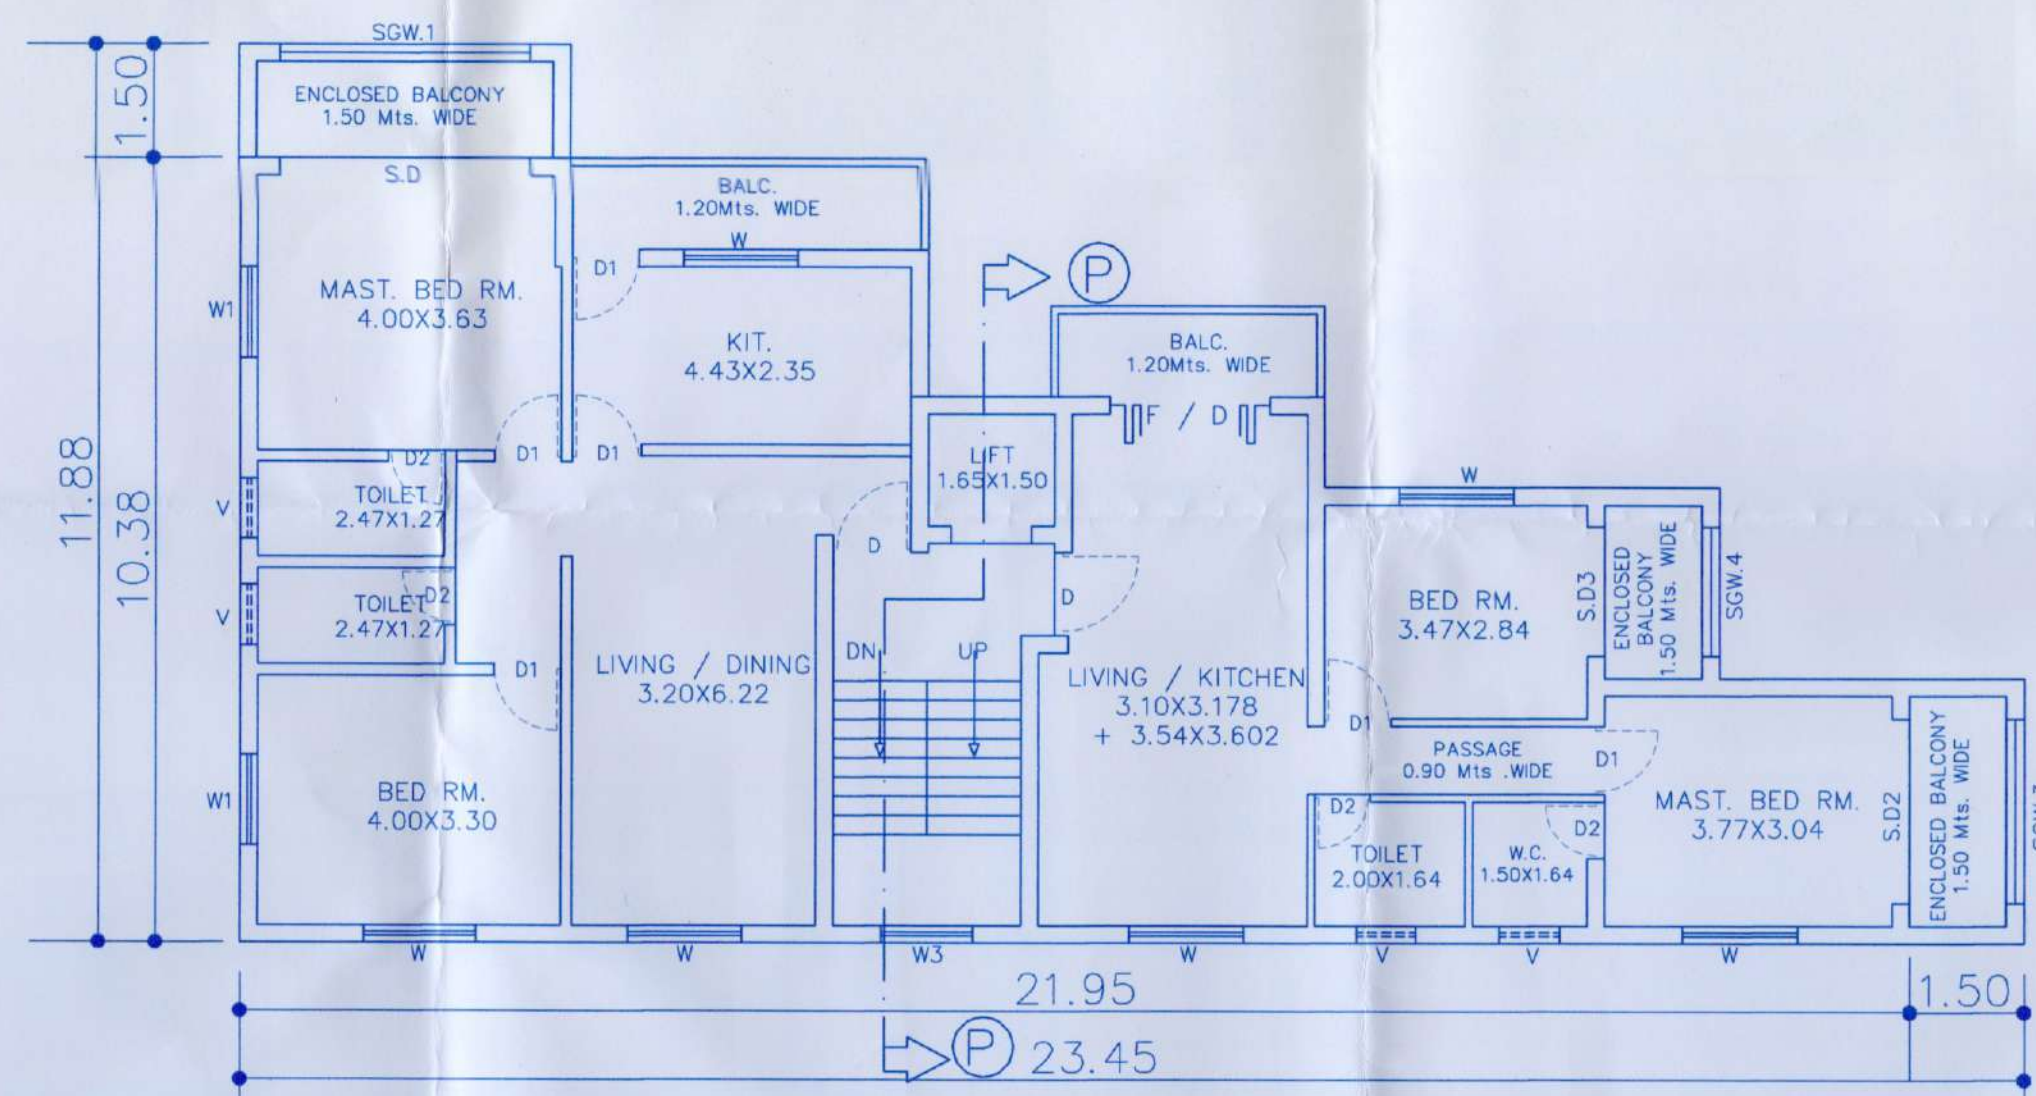


UPPER GROUND FLOOR PLAN
SCALE 1:100
BLOCK - B


SCHEDULE OF DOORS & WINDOWS			
TYPE	SIZE	SILL HT.	LINTEL BOTTOM
SGW.1	3.32 X 1.60	0.90 MT.	2.50
SGW.2	3.17 X 1.60	0.90 MT.	2.50
SGW.3	2.45 X 1.60	0.90 MT.	2.50
SGW.4	1.70 X 1.60	0.90 MT.	2.50
SD	3.32 X 2.50	—	2.50
SD1	3.17 X 2.50	—	2.50
SD2	2.45 X 2.50	—	2.50
SD3	1.70 X 2.50	—	2.50
F.D.	2.00 X 2.50	—	2.50
D.	1.00 X 2.10	—	2.10
D1.	0.90 X 2.10	—	2.10
D2.	0.80 X 2.10	—	2.10
W	1.50 X 1.20	0.90 MT.	2.10
W1	1.20 X 1.20	0.90 MT.	2.10
V1	0.80 X 0.80	1.30 MT.	2.10
V1	0.60 X 0.80	1.30 MT.	2.10

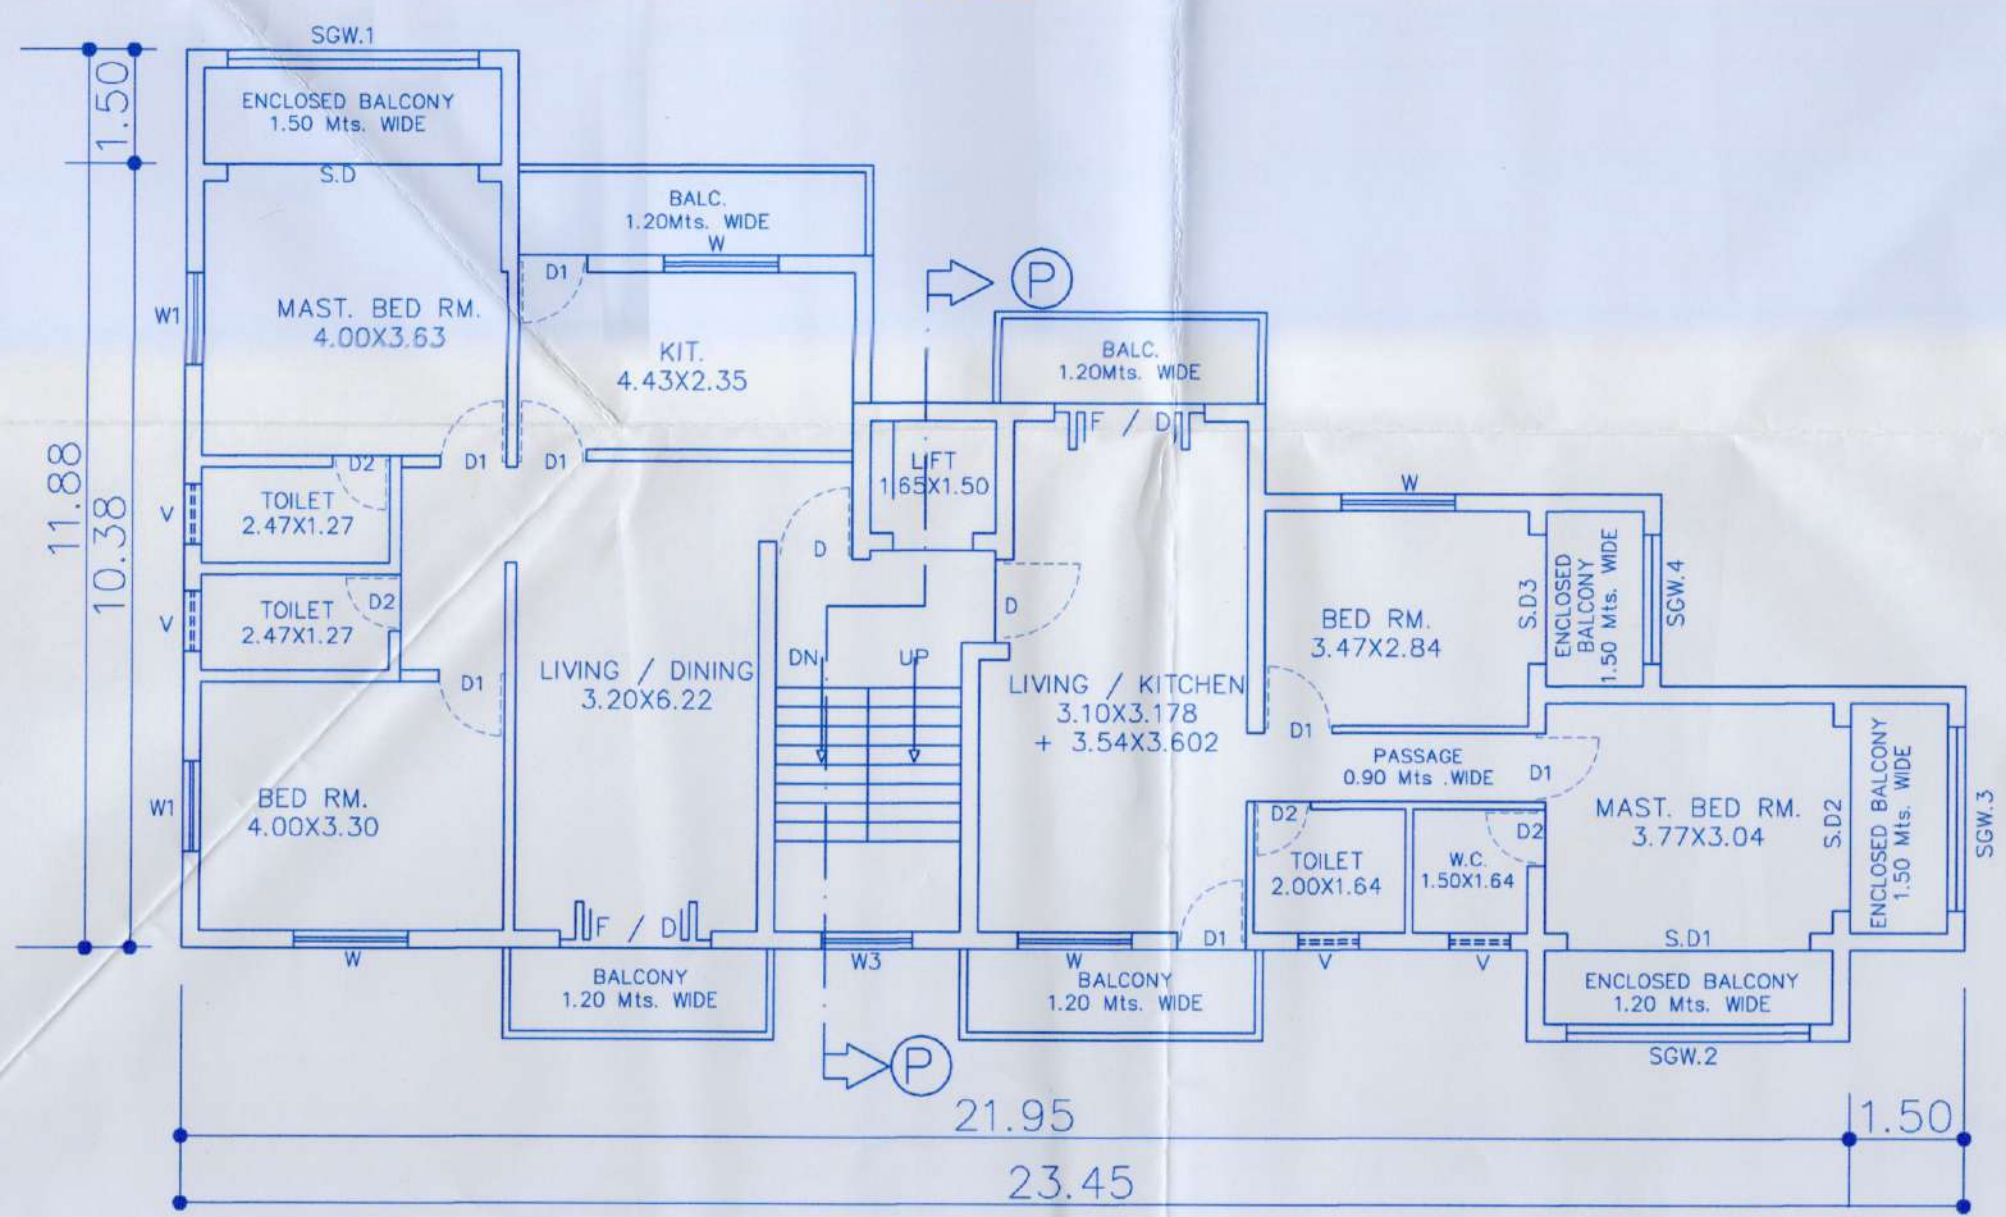


TYPICAL FIRST, SECOND & THIRD FLOOR PLAN
SCALE - 1:100
BLOCK - B

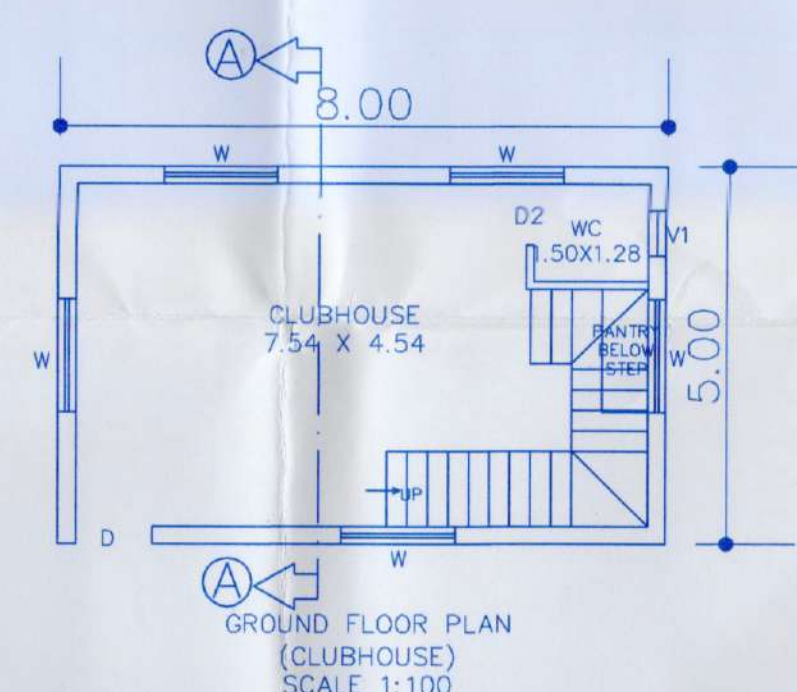


GROUND FLOOR PLAN (CLUBHOUSE)
SCALE 1:100

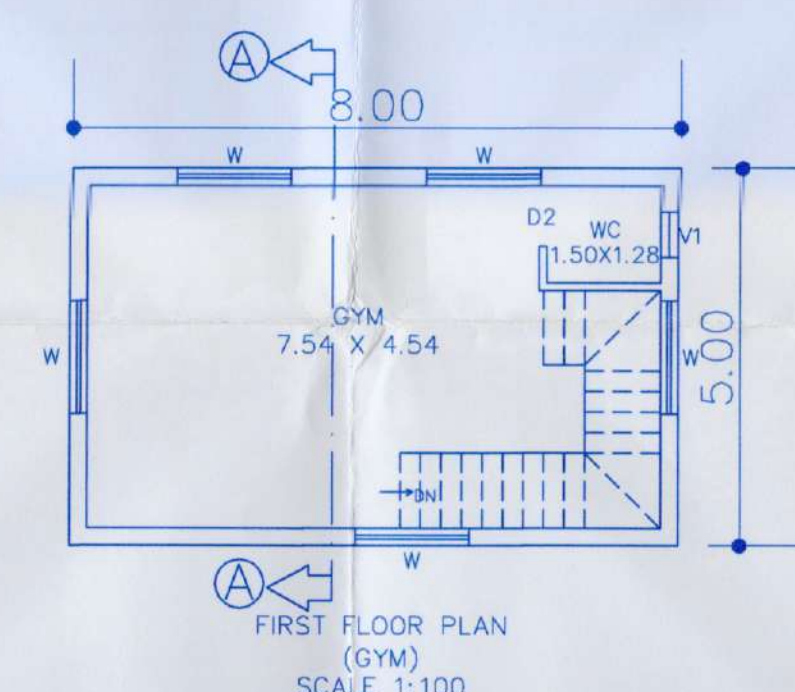

FIRST FLOOR PLAN (GYM)
SCALE 1:100

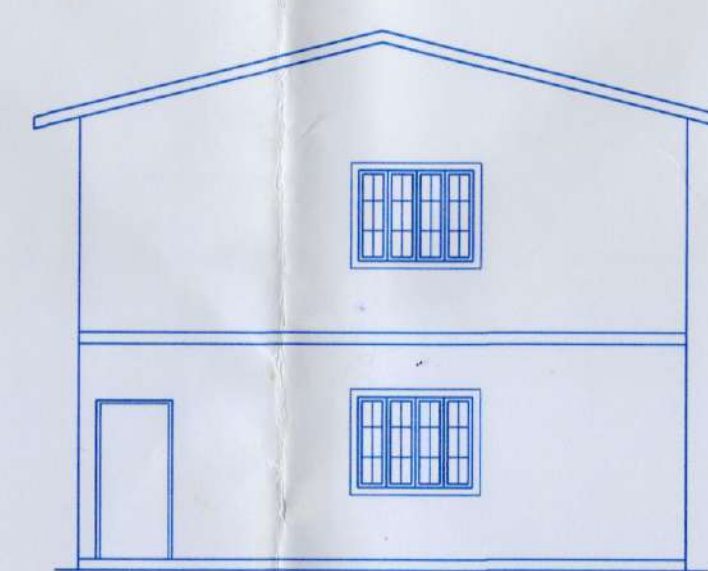

ELEVATION
SCALE 1:100

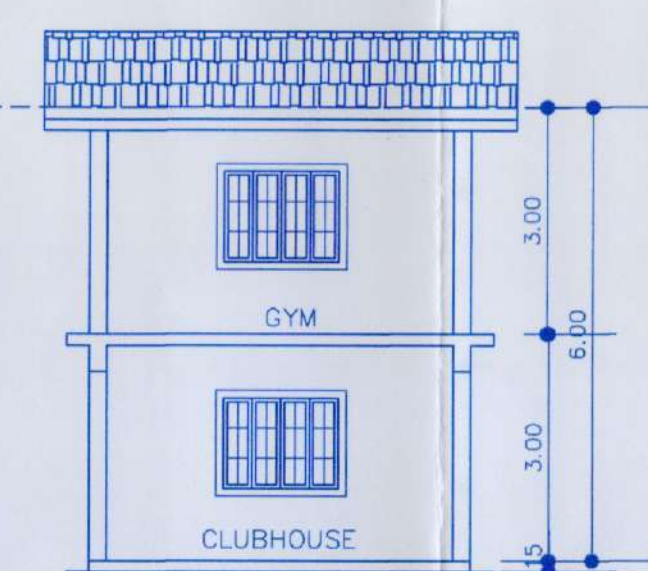

SECTION A-A
SCALE 1:100

PROJECT TITLE	
PROPOSED CONSTRUCTION OF RESIDENTIAL BUILDING A & B, IN PROPERTY BEARING SURVEY No. 225/2 SITUATED AT NAGARCEM- PALOLEM VILLAGE OF CANACONA TALUKA GOA. FOR SHRI. VENKATESH INFRASTRUCTURE PVT. LTD. AUTHORIZED SIGNATORY - MR. MANOJ PATIL	
SUBMISSION DRAWING	
SIGN. OF OWNER	SIGN. OF ARCH./ENGR.
<i>[Signature]</i> For Shri. Venkatesh Infrastructure Pvt. Ltd. Authorized Signatory	<i>[Signature]</i> PARESH GAITONDE B.E (CIVIL) AMIE CIV REGISTERED ENGINEER 2010 Chief Officer Canacona Municipal Council Canacona-Goa