
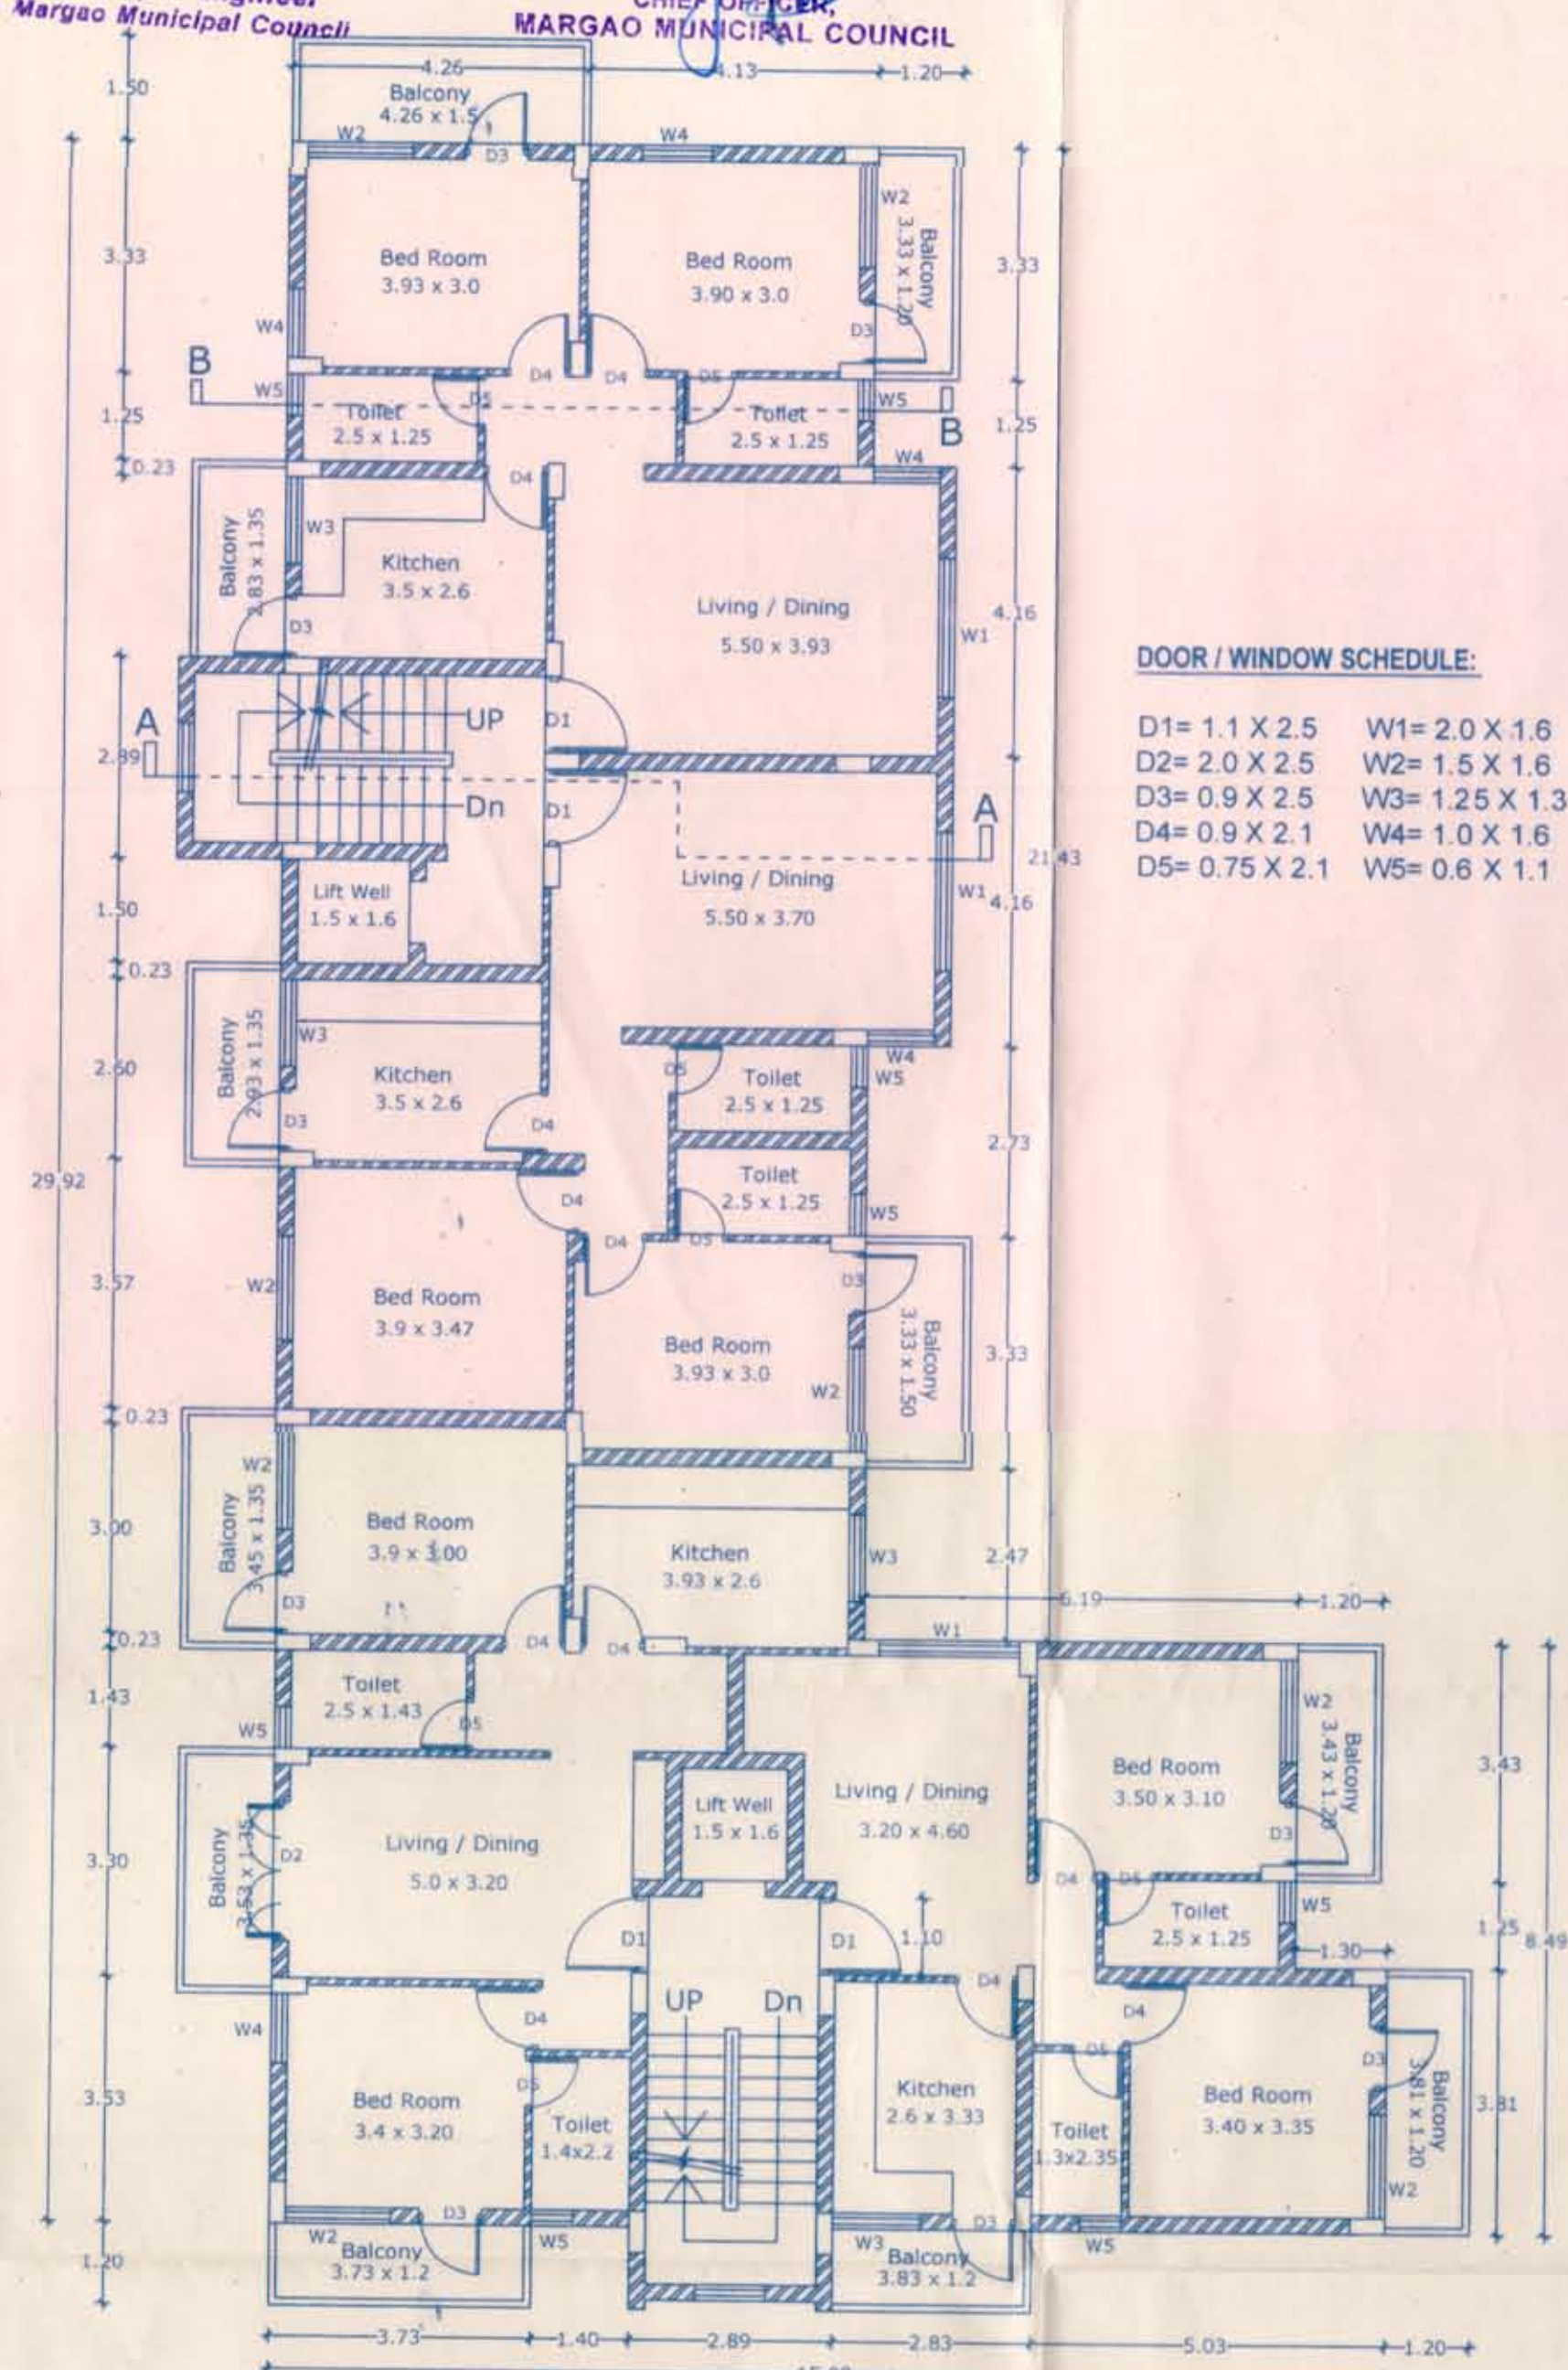


Development Permission Grant  
 Subject To Conditions Wtds Crdn  
 No, SGPDA/Pl. 6009/1.629/17-18  
 Dated 20/11/18

Municipal Engineer  
 Margao Municipal Council




License issued under No. A/36/17-18  
 Dated 07/05/2018  
 Subject to the conditions stipulated therein.

CHIEF OFFICER  
 MARGAO MUNICIPAL COUNCIL

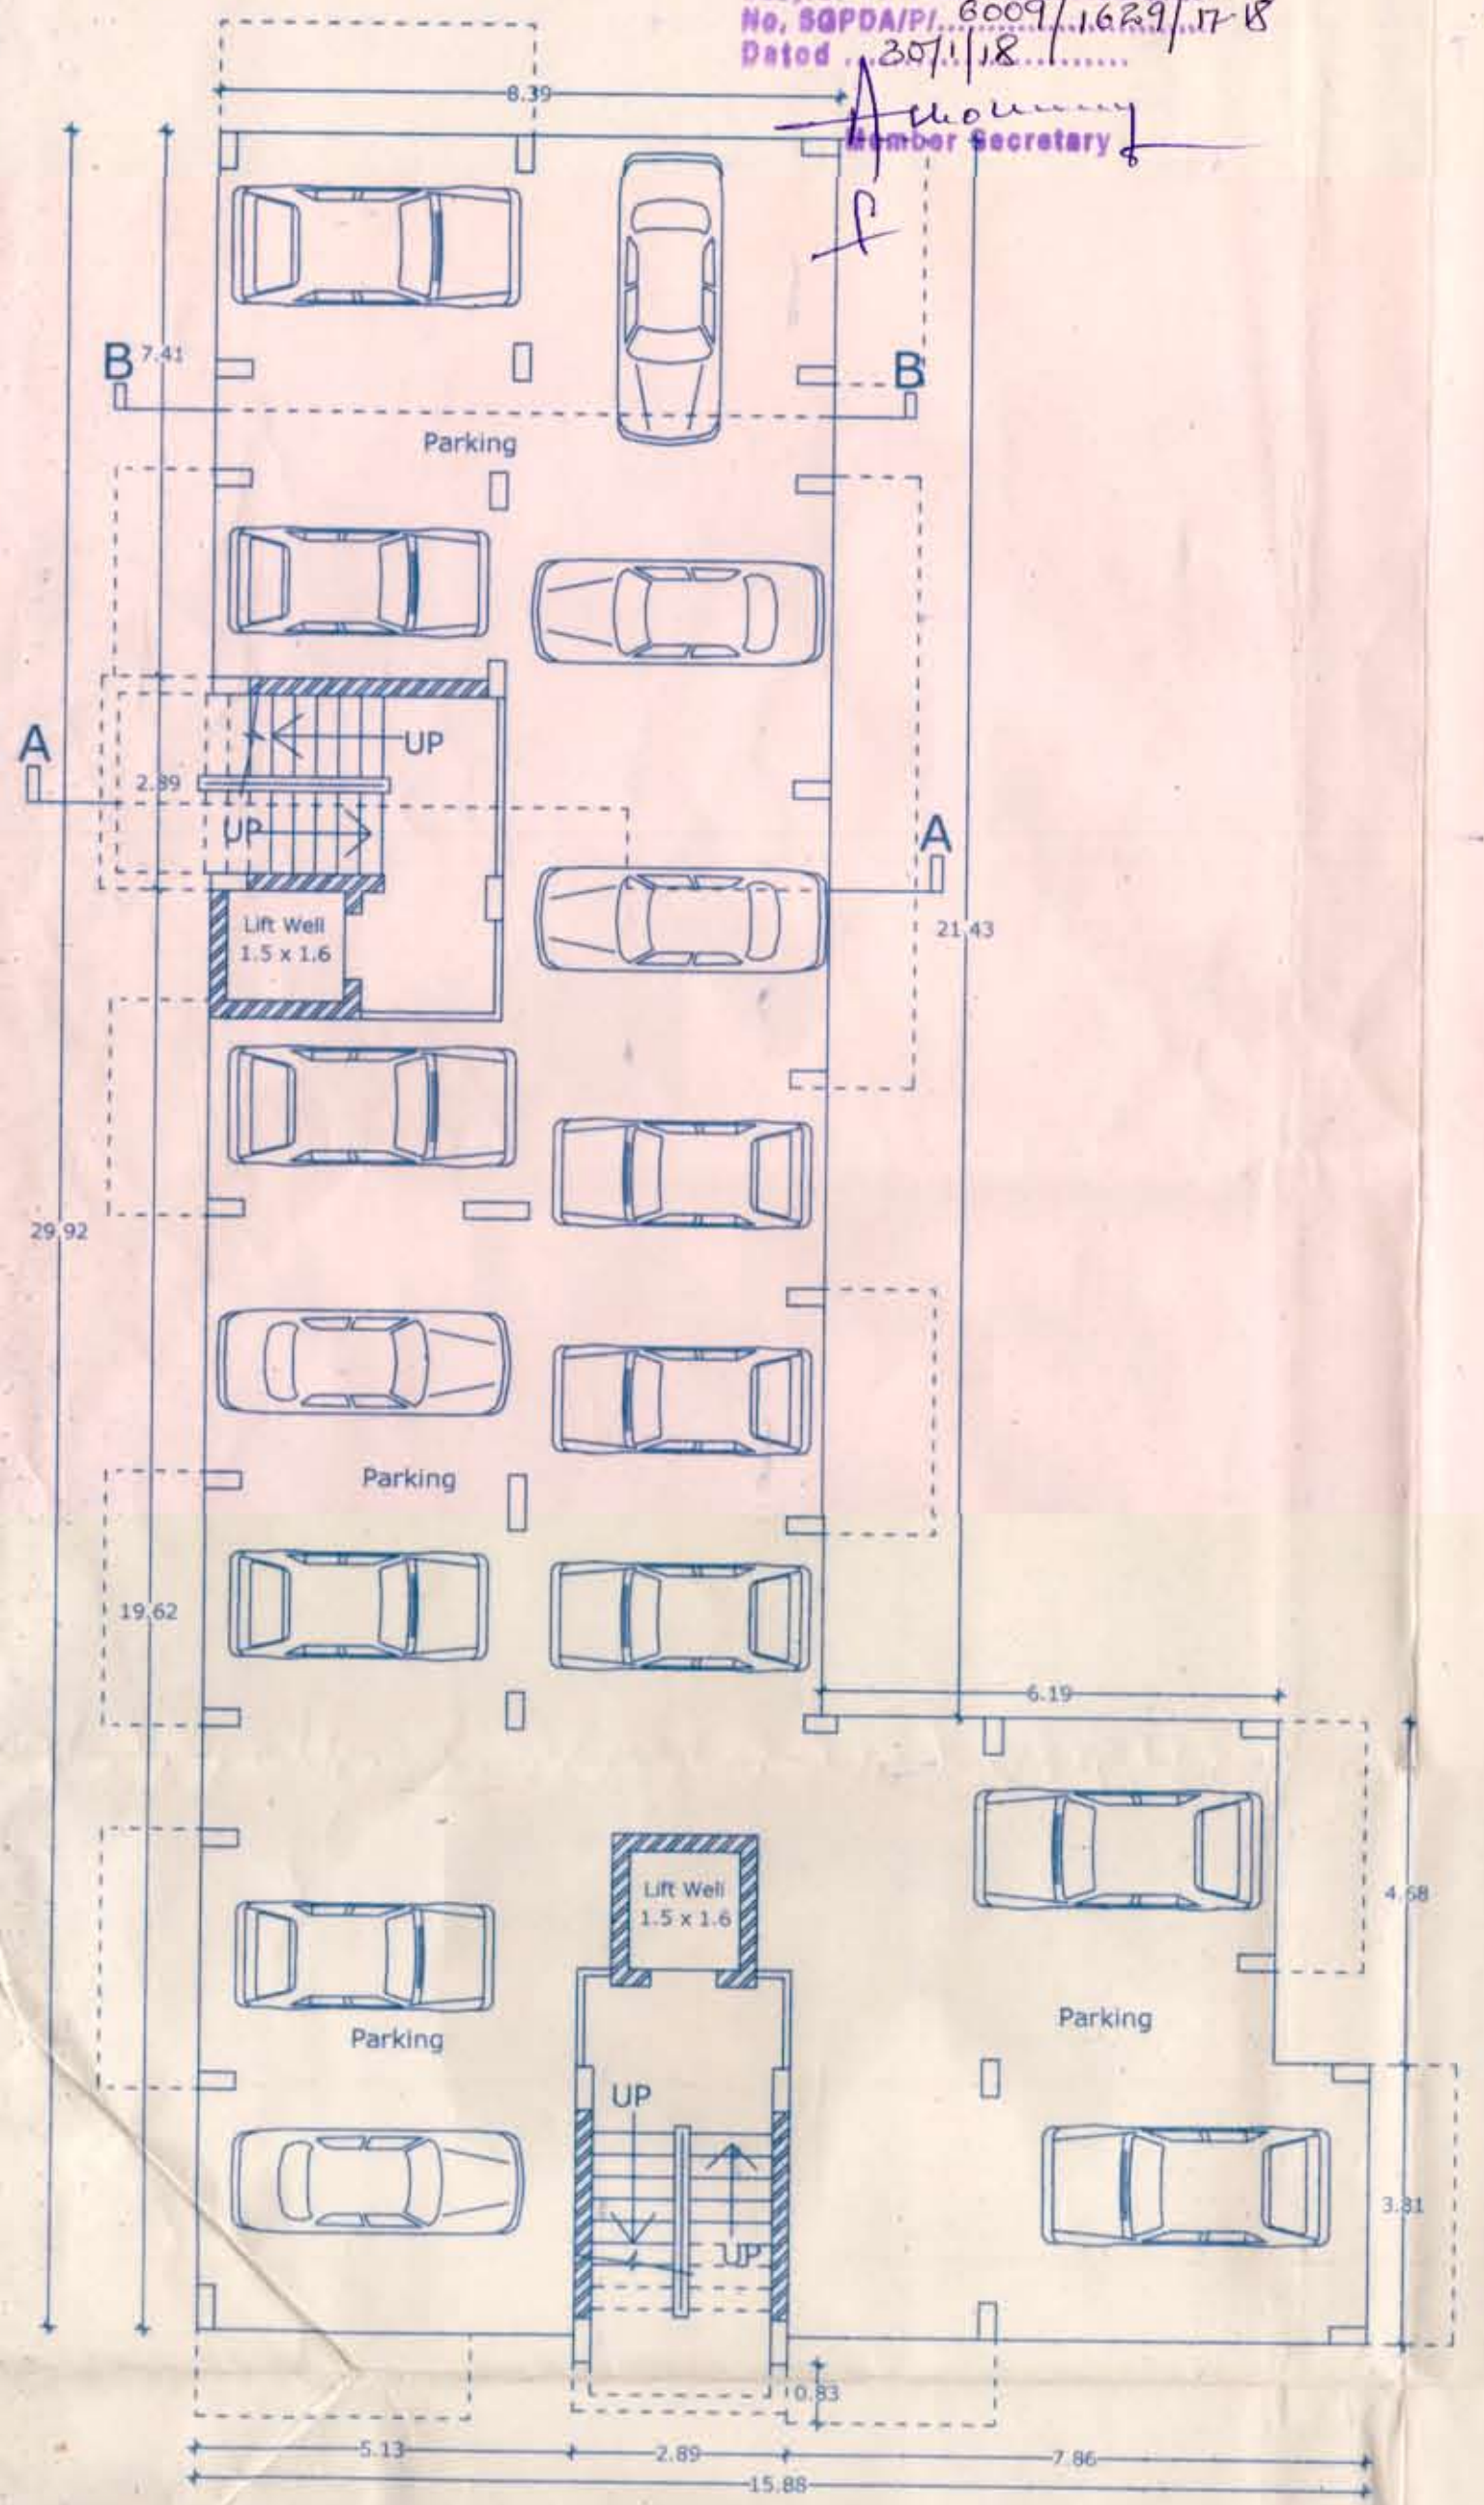

DOOR / WINDOW SCHEDULE:

D1= 1.1 X 2.5	W1= 2.0 X 1.6
D2= 2.0 X 2.5	W2= 1.5 X 1.6
D3= 0.9 X 2.5	W3= 1.25 X 1.3
D4= 0.9 X 2.1	W4= 1.0 X 1.6
D5= 0.75 X 2.1	W5= 0.6 X 1.1

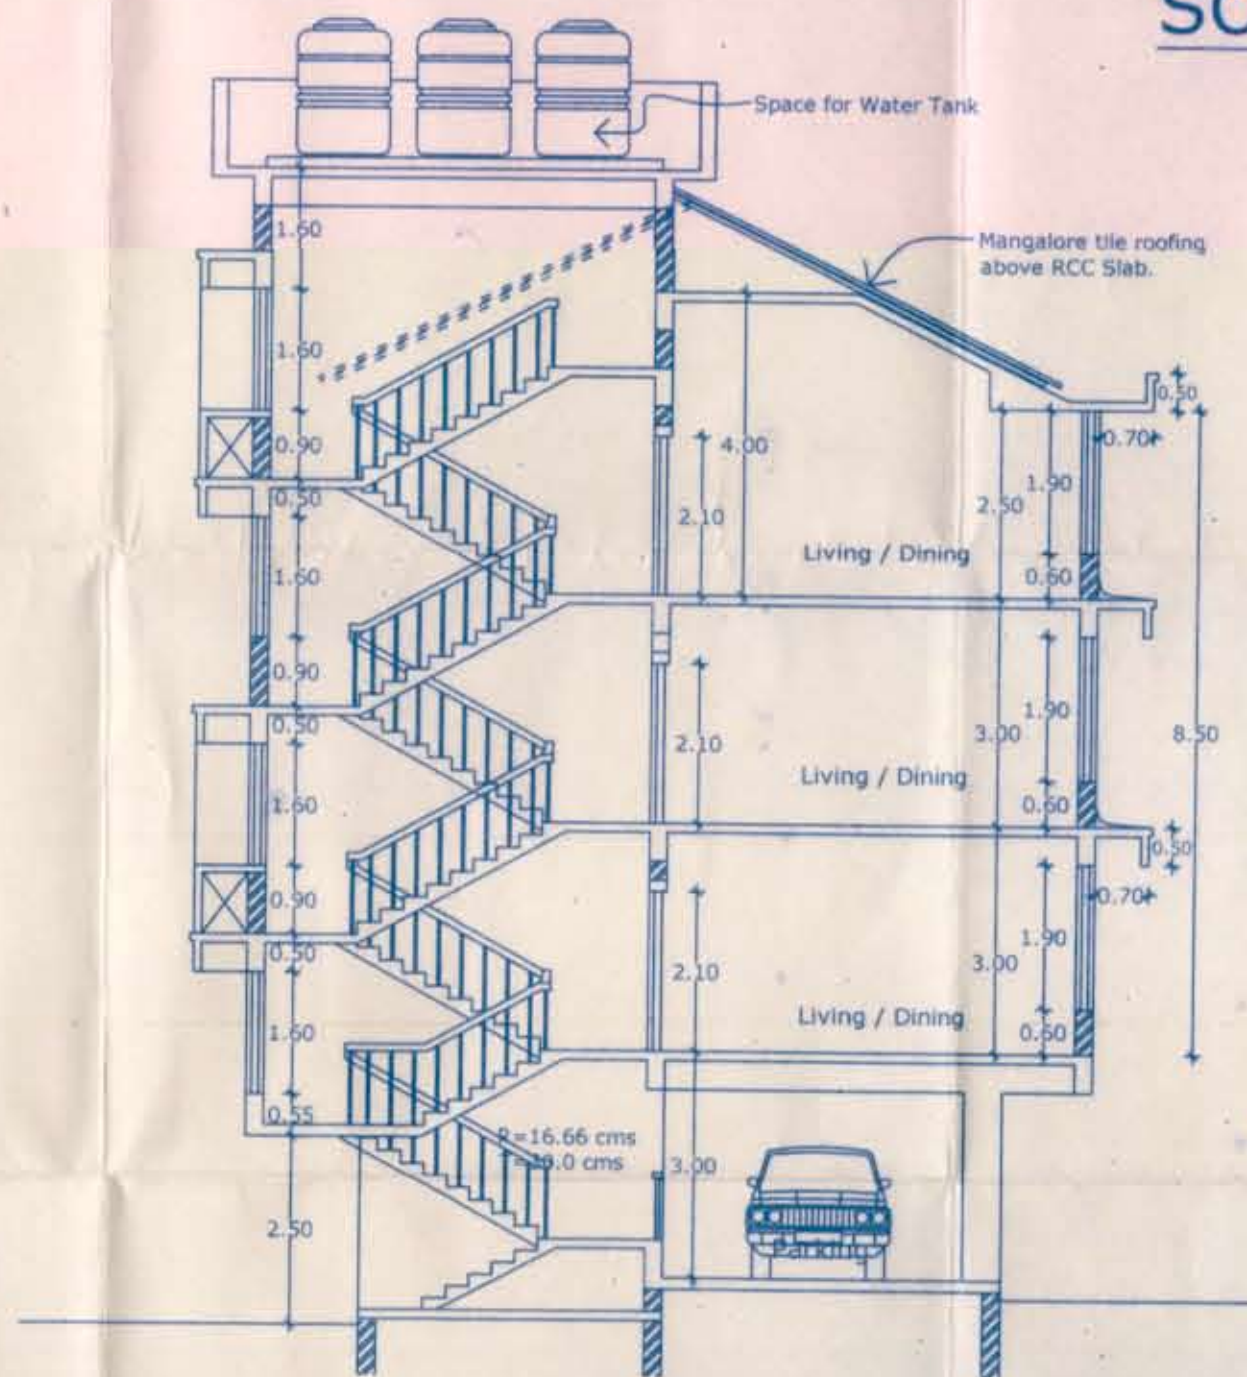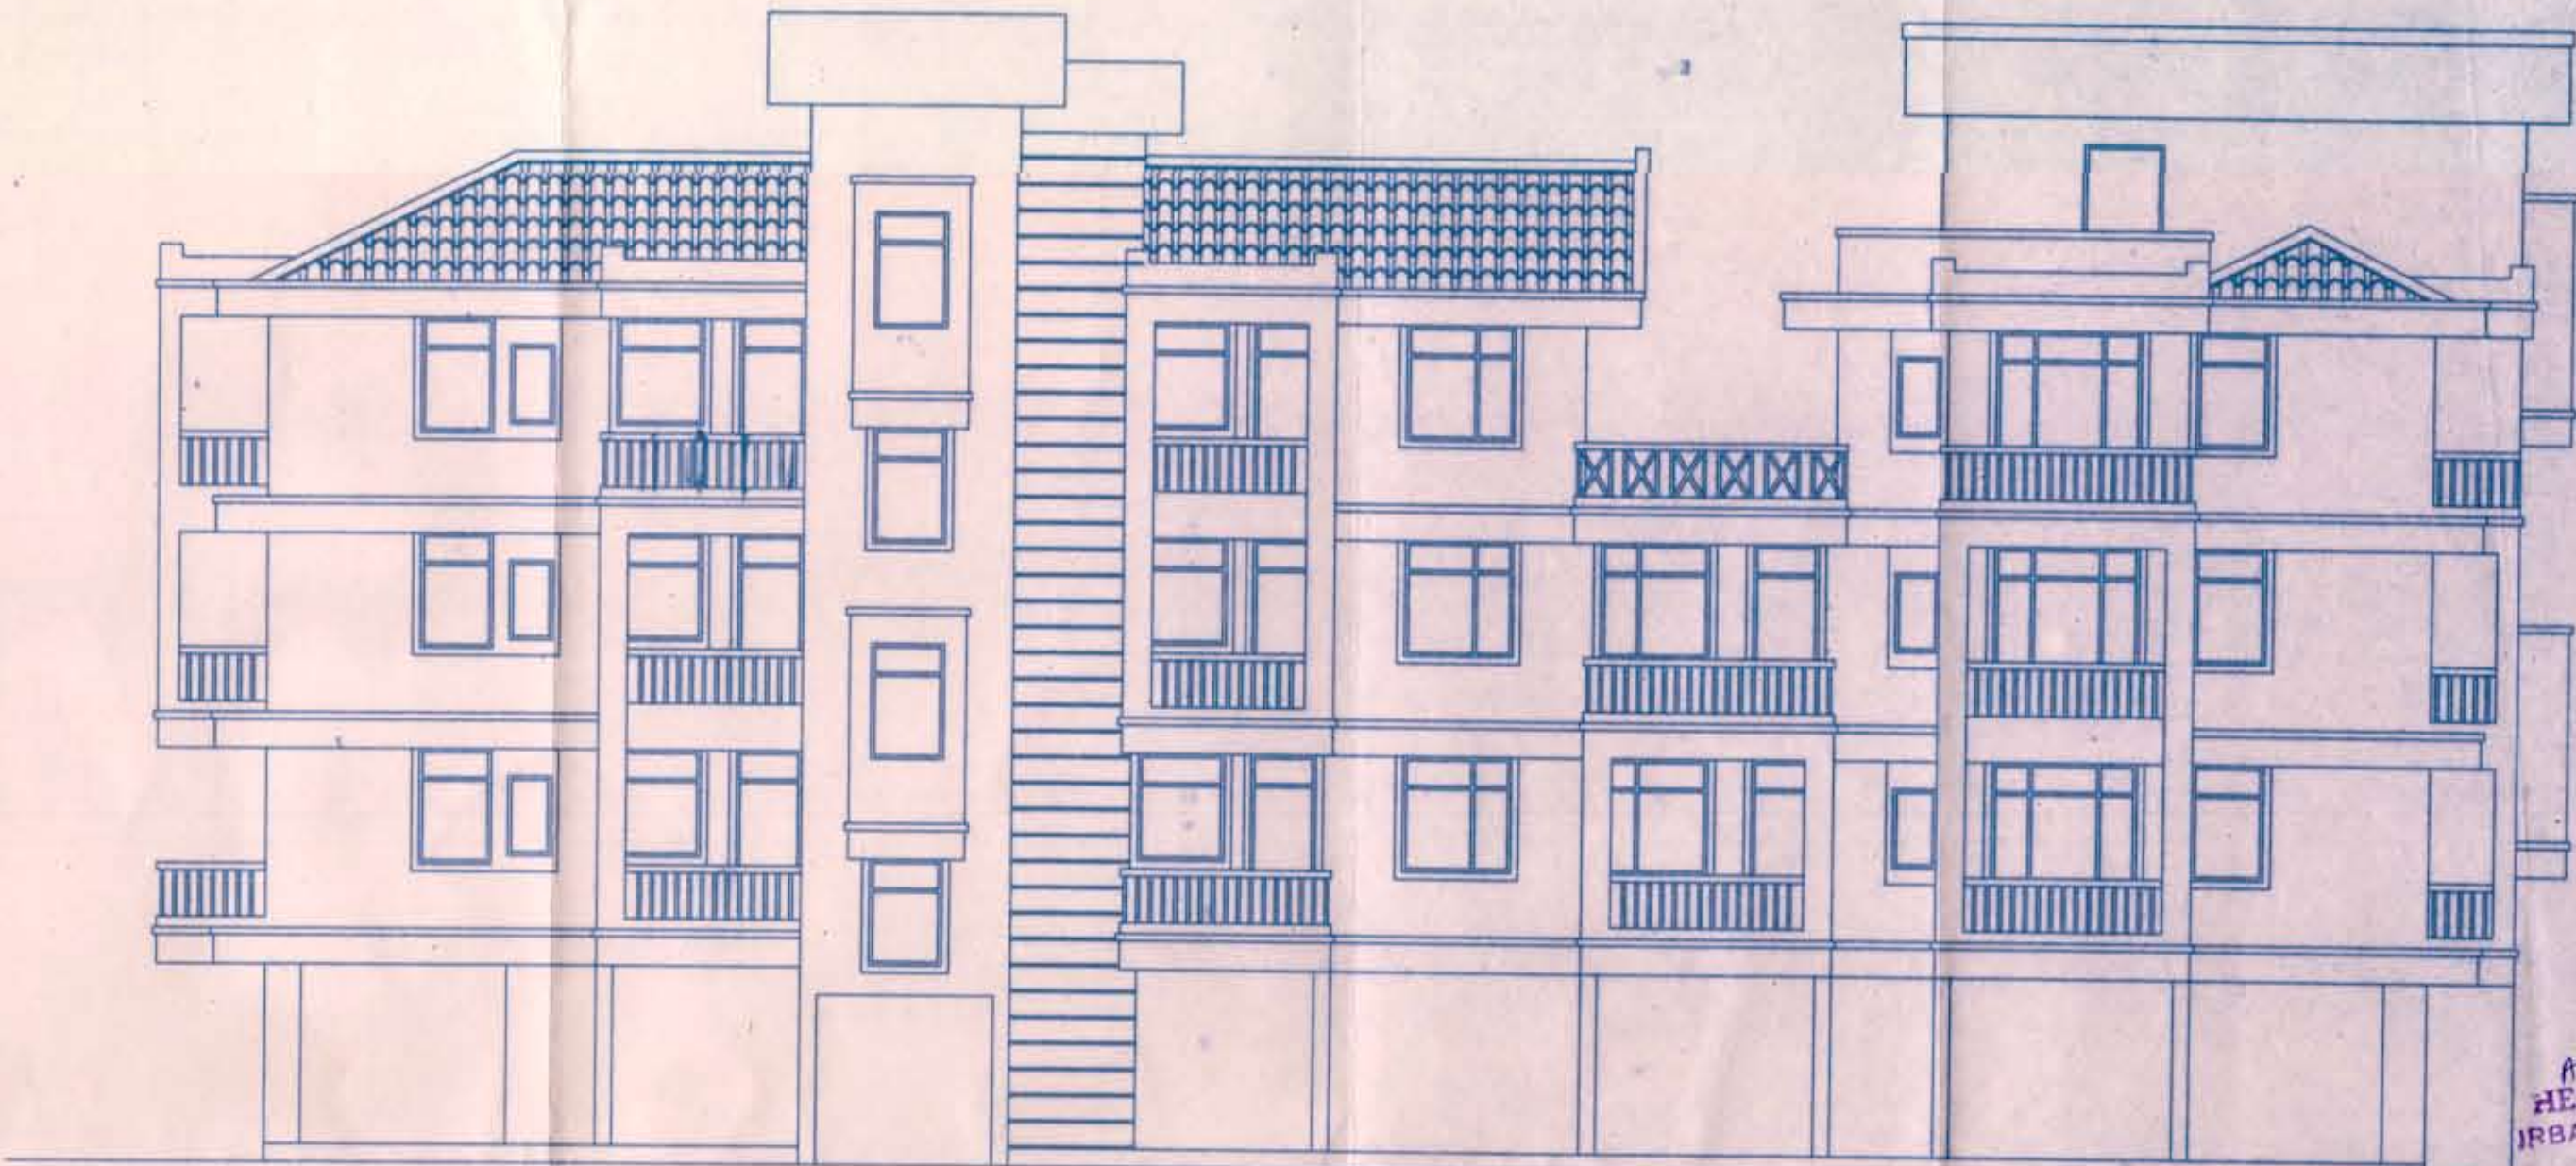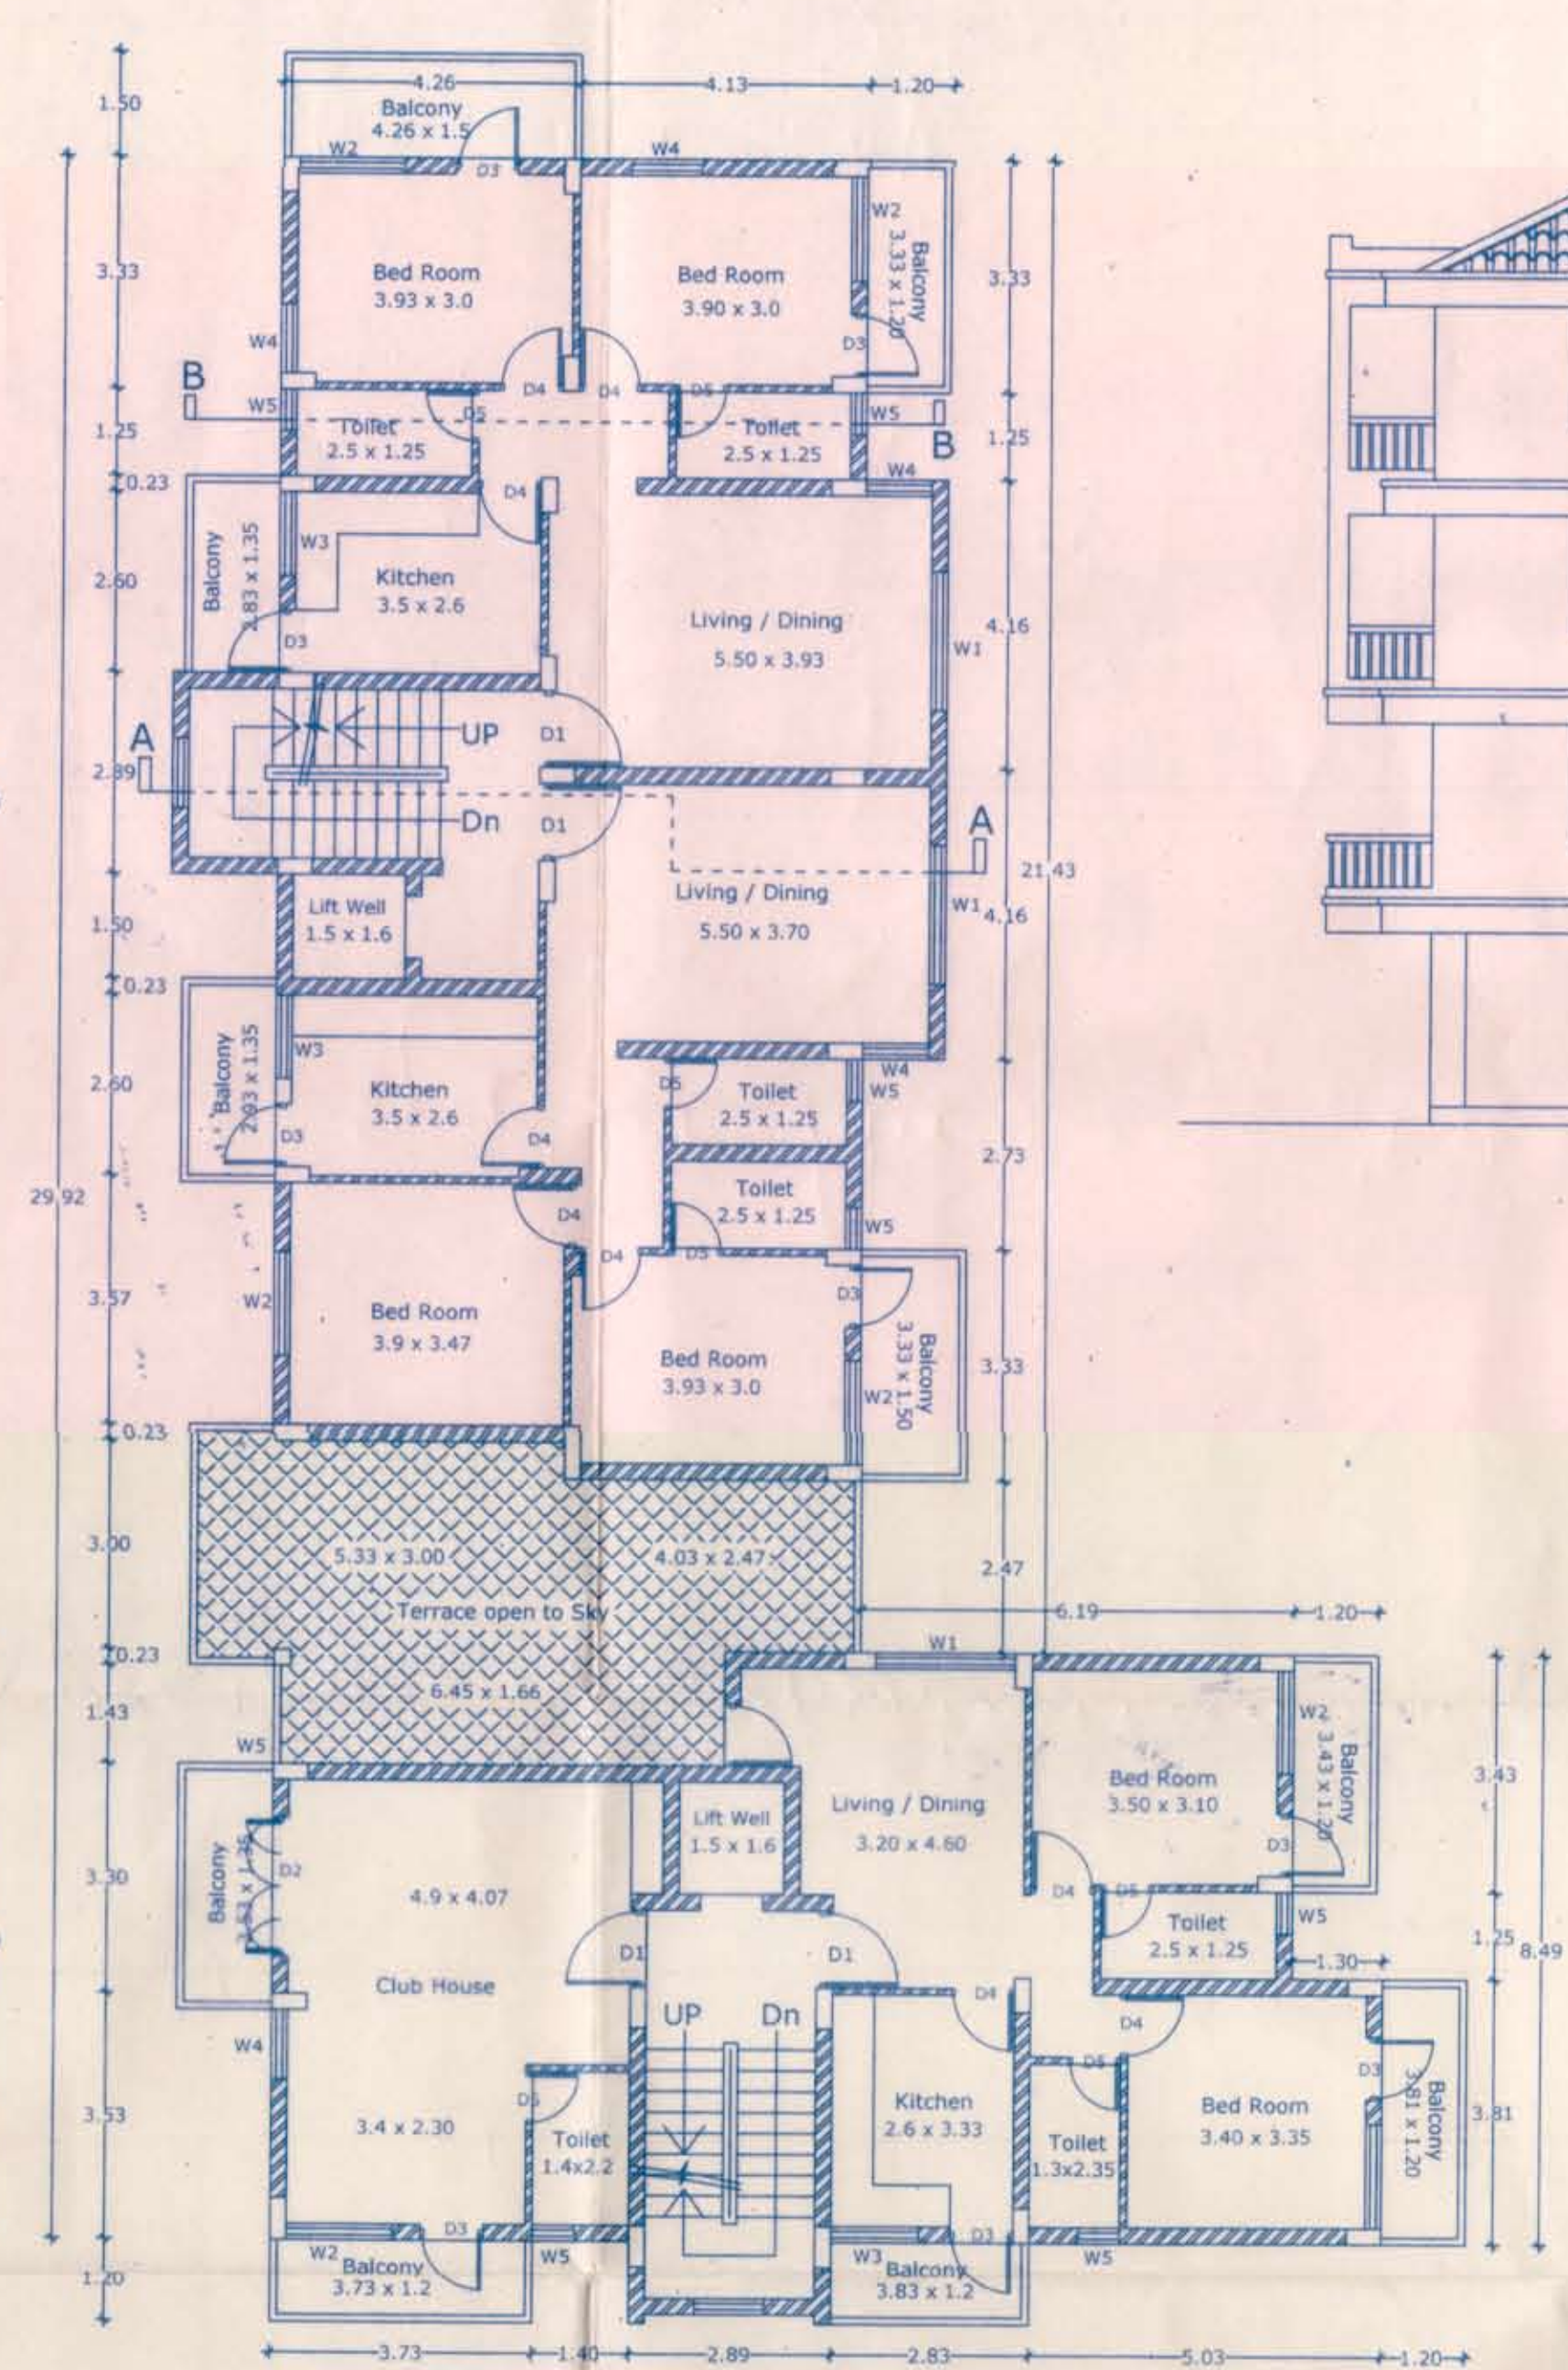

SOUTH ELEVATION (SC 1:100)

Index: 356 / 17	OWNER: Mr. Shrivallabh V. Kare, Mr. Vaikunth V. Kare & Others
Drw. No: 1	JOB: Proposed Building in plot bearing Chalta No 28 of P.T.S.No 128 & Chalta No 9 of P.T.S. No 127 at Vasant Nagar, Gogol, Margao Goa.
Scale: 1:100	DEALT: M.P.K.
Date: 23rd Oct '17	TITLE: All floor Plans, Elevation, Section A-A, etc.
MANGUESH P. KAMAT. (A.I.I.A) B.A.R.C. S/15, BLOCK -A, APNA BAZAR, MARGAO - GOA. Phone : 0832 2736406, Mob. 9890111767 Email : mangueshkamat@yahoo.co.in	

HEALTH OFFICER  
 URBAN HEALTH CENTRE  
 MARGAO

*Handwritten signatures and initials.*

*Handwritten signature and date: 21/10/2010*