




| SCHEDULE OF OPENING |       |        |
|---------------------|-------|--------|
| TYPE                | WIDTH | HEIGHT |
| D                   | 1.05  | 2.15   |
| D1                  | 0.90  | 2.15   |
| D2                  | 0.75  | 2.15   |
| FD                  | 4.20  | 2.15   |
| FD1                 | 3.65  | 2.15   |
| FD2                 | 3.35  | 2.15   |
| FD3                 | 3.20  | 2.15   |
| FD4                 | 3.10  | 2.15   |
| FD5                 | 3.00  | 2.15   |
| FD6                 | 2.88  | 2.15   |
| FD7                 | 2.80  | 2.15   |
| FD8                 | 2.50  | 2.15   |
| FD9                 | 2.00  | 2.15   |
| W                   | 4.60  | 1.25   |
| W1                  | 4.00  | 1.25   |
| W2                  | 2.57  | 1.25   |
| W3                  | 2.17  | 1.25   |
| W4                  | 1.50  | 1.25   |
| W5                  | 1.40  | 1.25   |
| W6                  | 0.90  | 1.25   |
| V                   | 0.75  | 0.80   |

Approved  
Subject to the Condition  
of the Town & Country Planning  
Department  
No. T.C.P. 124-25/17/18  
Date: 30/11/18  
Secretary  
V.P. COLVALE

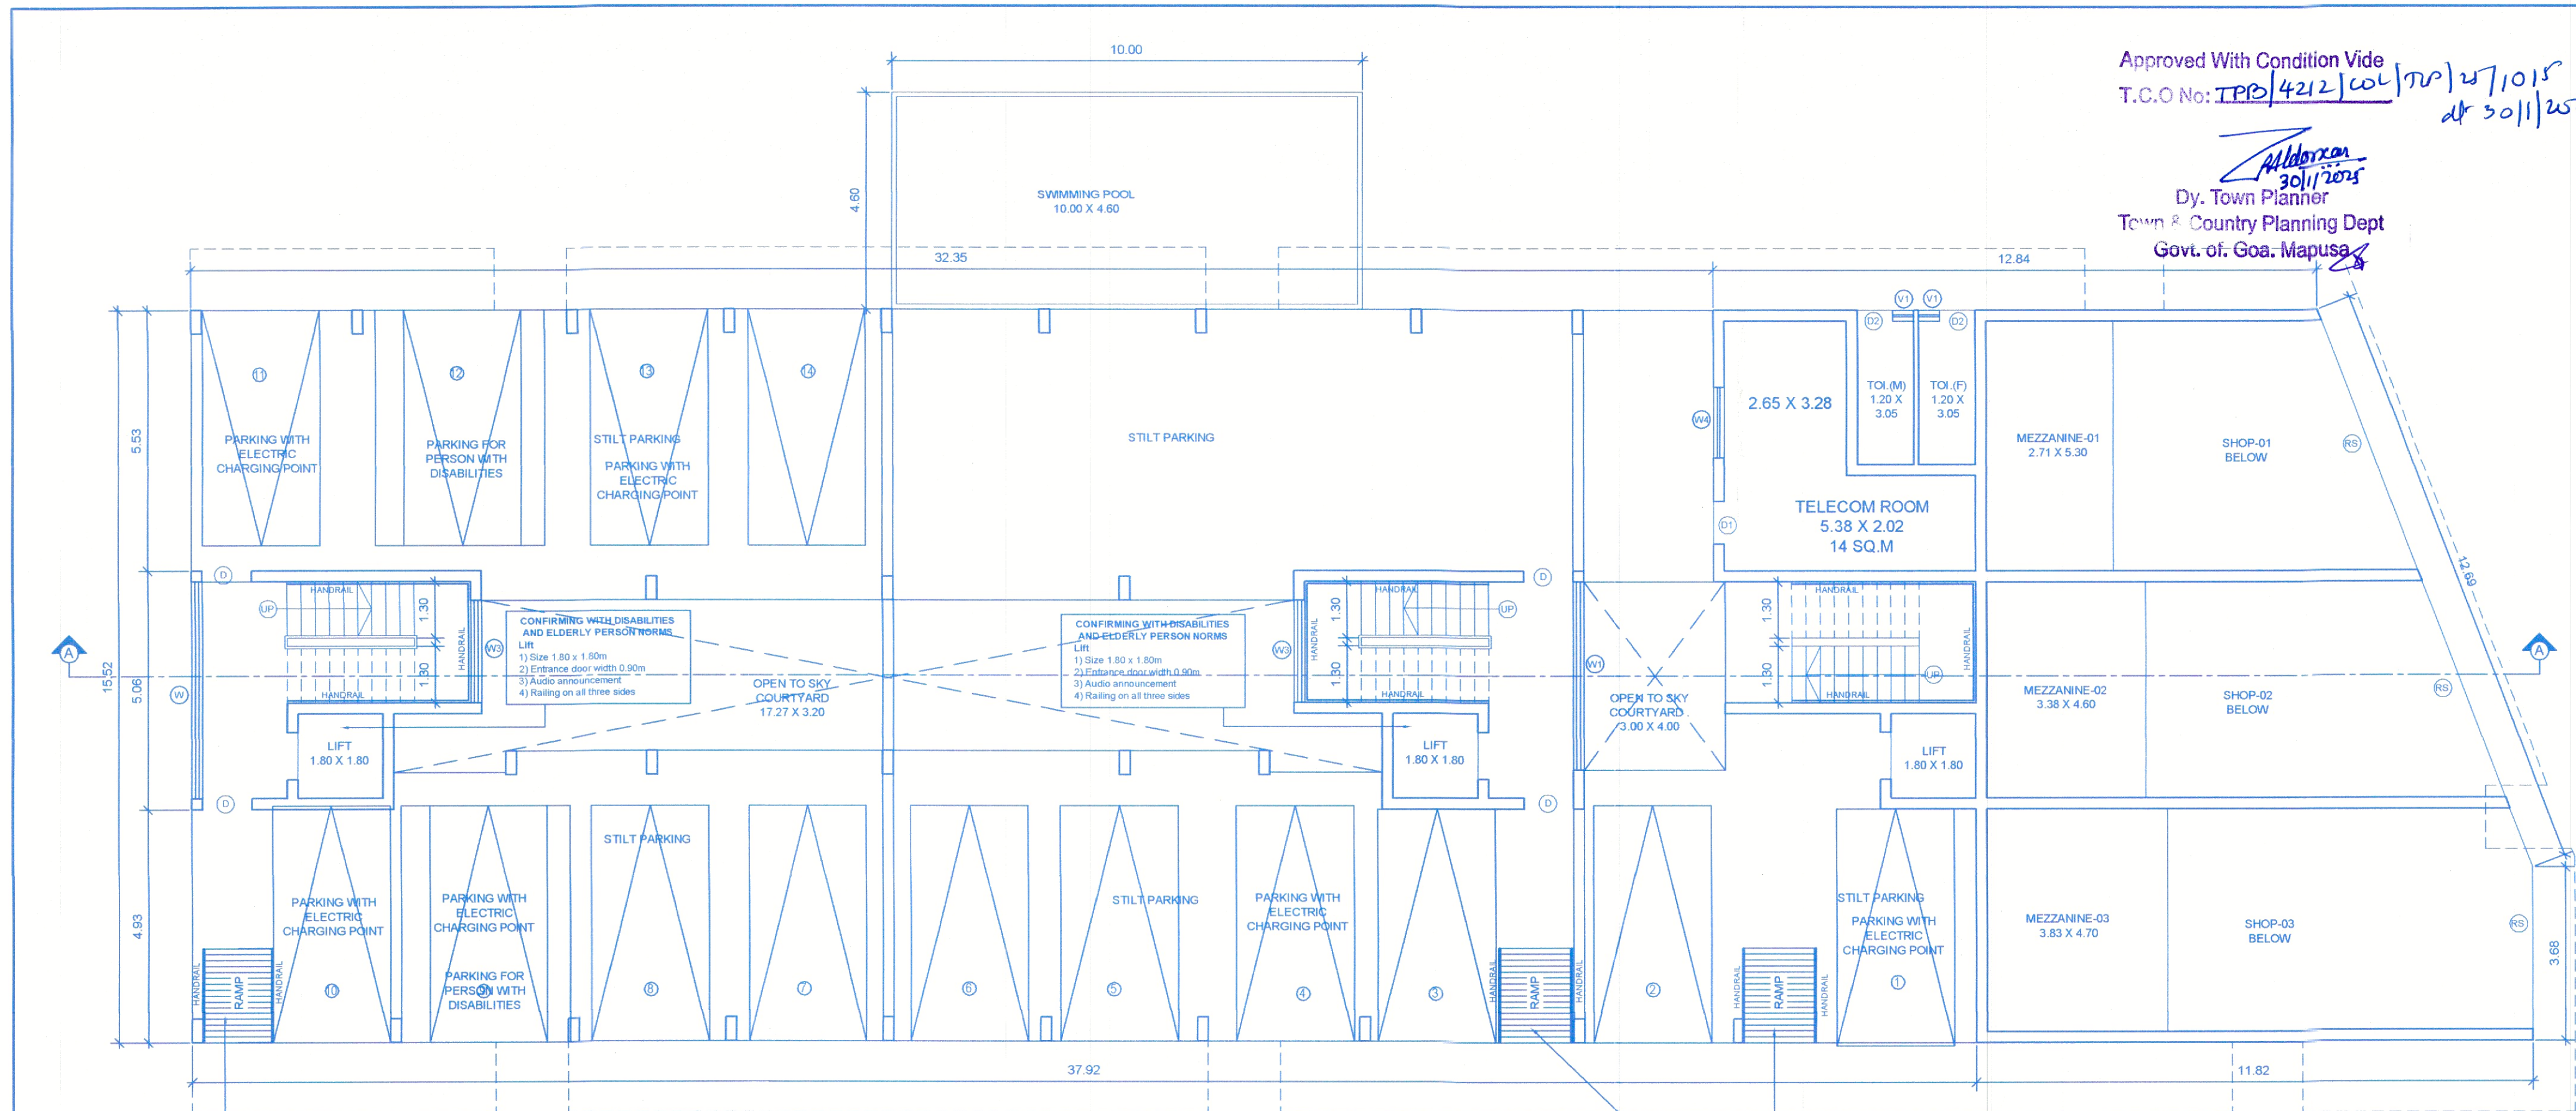

CONFIRMING WITH DISABILITIES AND  
ELDERLY PERSON NORMS  
Ramp  
1) Ratio of ramp 1:12  
2) 1.20m wide ramp with railing on both side  
3) Entrance Landing 1.80 x 2.00m next to Ramp


CONFIRMING WITH DISABILITIES AND  
ELDERLY PERSON NORMS  
Ramp  
1) Ratio of ramp 1:12  
2) 1.20m wide ramp with railing on both side  
3) Entrance Landing 1.80 x 2.00m next to Ramp

STILT FLOOR PLAN  
(WING-C)  
(SCALE: 1:100)

STILT FLOOR PLAN  
(WING-B)  
(SCALE: 1:100)

CONFIRMING WITH DISABILITIES AND  
ELDERLY PERSON NORMS  
Ramp  
1) Ratio of ramp 1:12  
2) 1.20m wide ramp with railing on both side  
3) Entrance Landing 1.80 x 2.00m next to Ramp

MEZZANINE FLOOR PLAN  
(WING-A)  
(SCALE: 1:100)

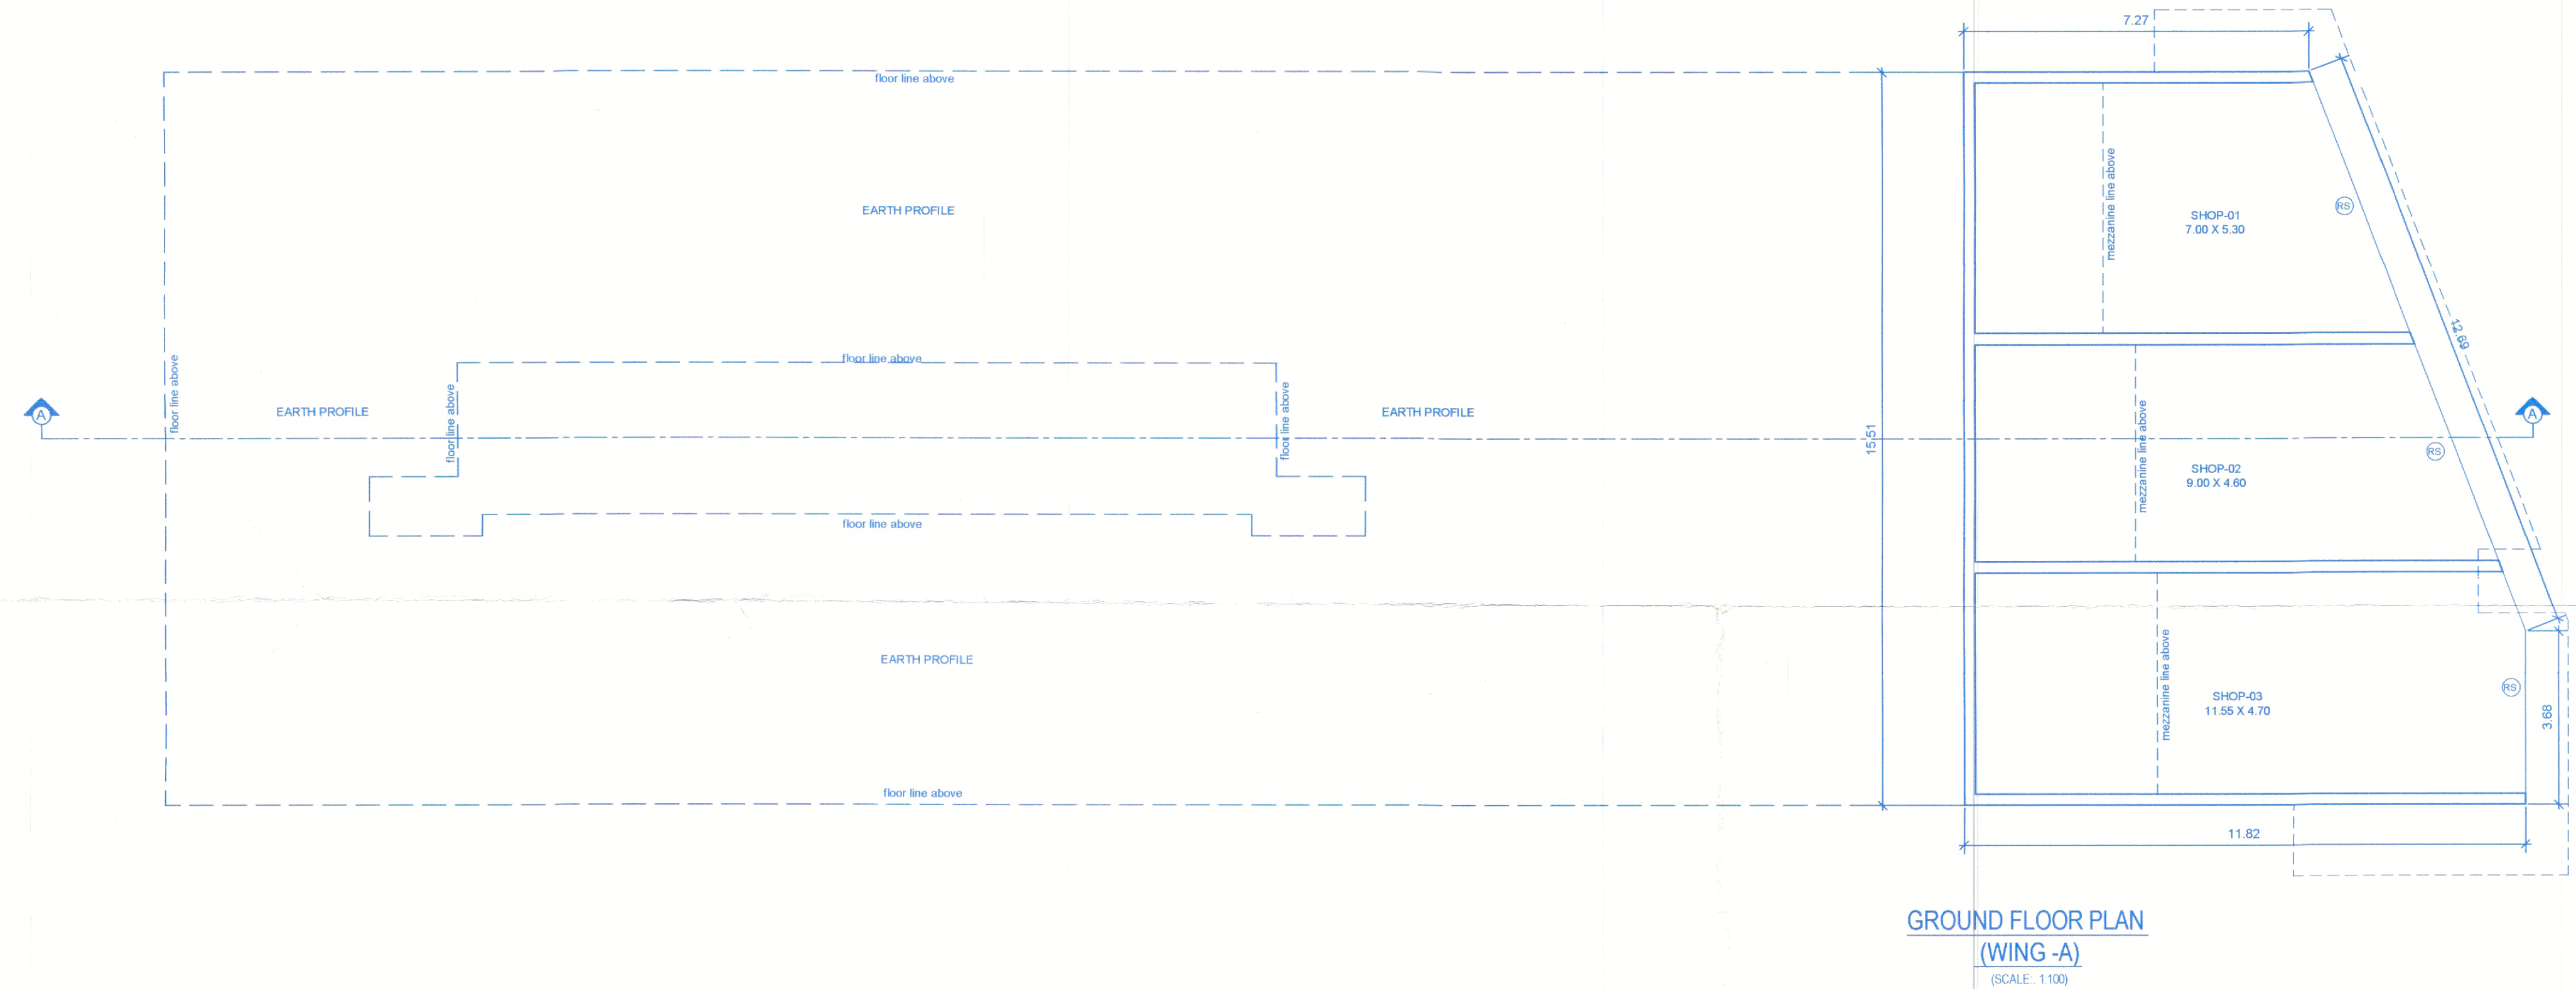


NOTE :-  
1. ALL DRAWING ARE AT 1:100 SCALE UNLESS MENTIONED OTHERWISE  
2. ALL DIMENSIONS ARE IN METERS

|                                                            |   |
|------------------------------------------------------------|---|
| For DELVIN INFRASTRUCTURES<br>Partner/Authorised Signatory | RAJESH MAHAMBREY<br>Reg. No.: SE/04472010<br>B-102, 1st Floor,<br>Saldanha Business Towers,<br>At Court Circle, Mapusa,<br>Goa, 403 507 |
| OWNER'S SIGNATURE                                          | ARCHITECT/ ENGINEER'S SIGNATURE   |

OWNERS NAME : DELVIN INFRASTRUCTURES

TITLE:  
PROPOSED AMALGAMATION OF PLOTS AND CONSTRUCTION  
OF COMMERCIAL (SHOPS) CUM RESIDENTIAL BUILDING  
SWIMMING POOL & COMPOUND WALL IN PLOT BEARING  
SURVEY NO. 17/5 & 17/6, SITUATED AT COLVALE VILLAGE OF  
BARDEZ TALUKA


|                            |                      |                  |                  |
|----------------------------|----------------------|------------------|------------------|
| SCALE: 1:100, 1:200, 1:500 | DRAWN BY: M de Souza | DATE: 17/12/2014 | SHEET NO. 1 OF 5 |
|----------------------------|----------------------|------------------|------------------|

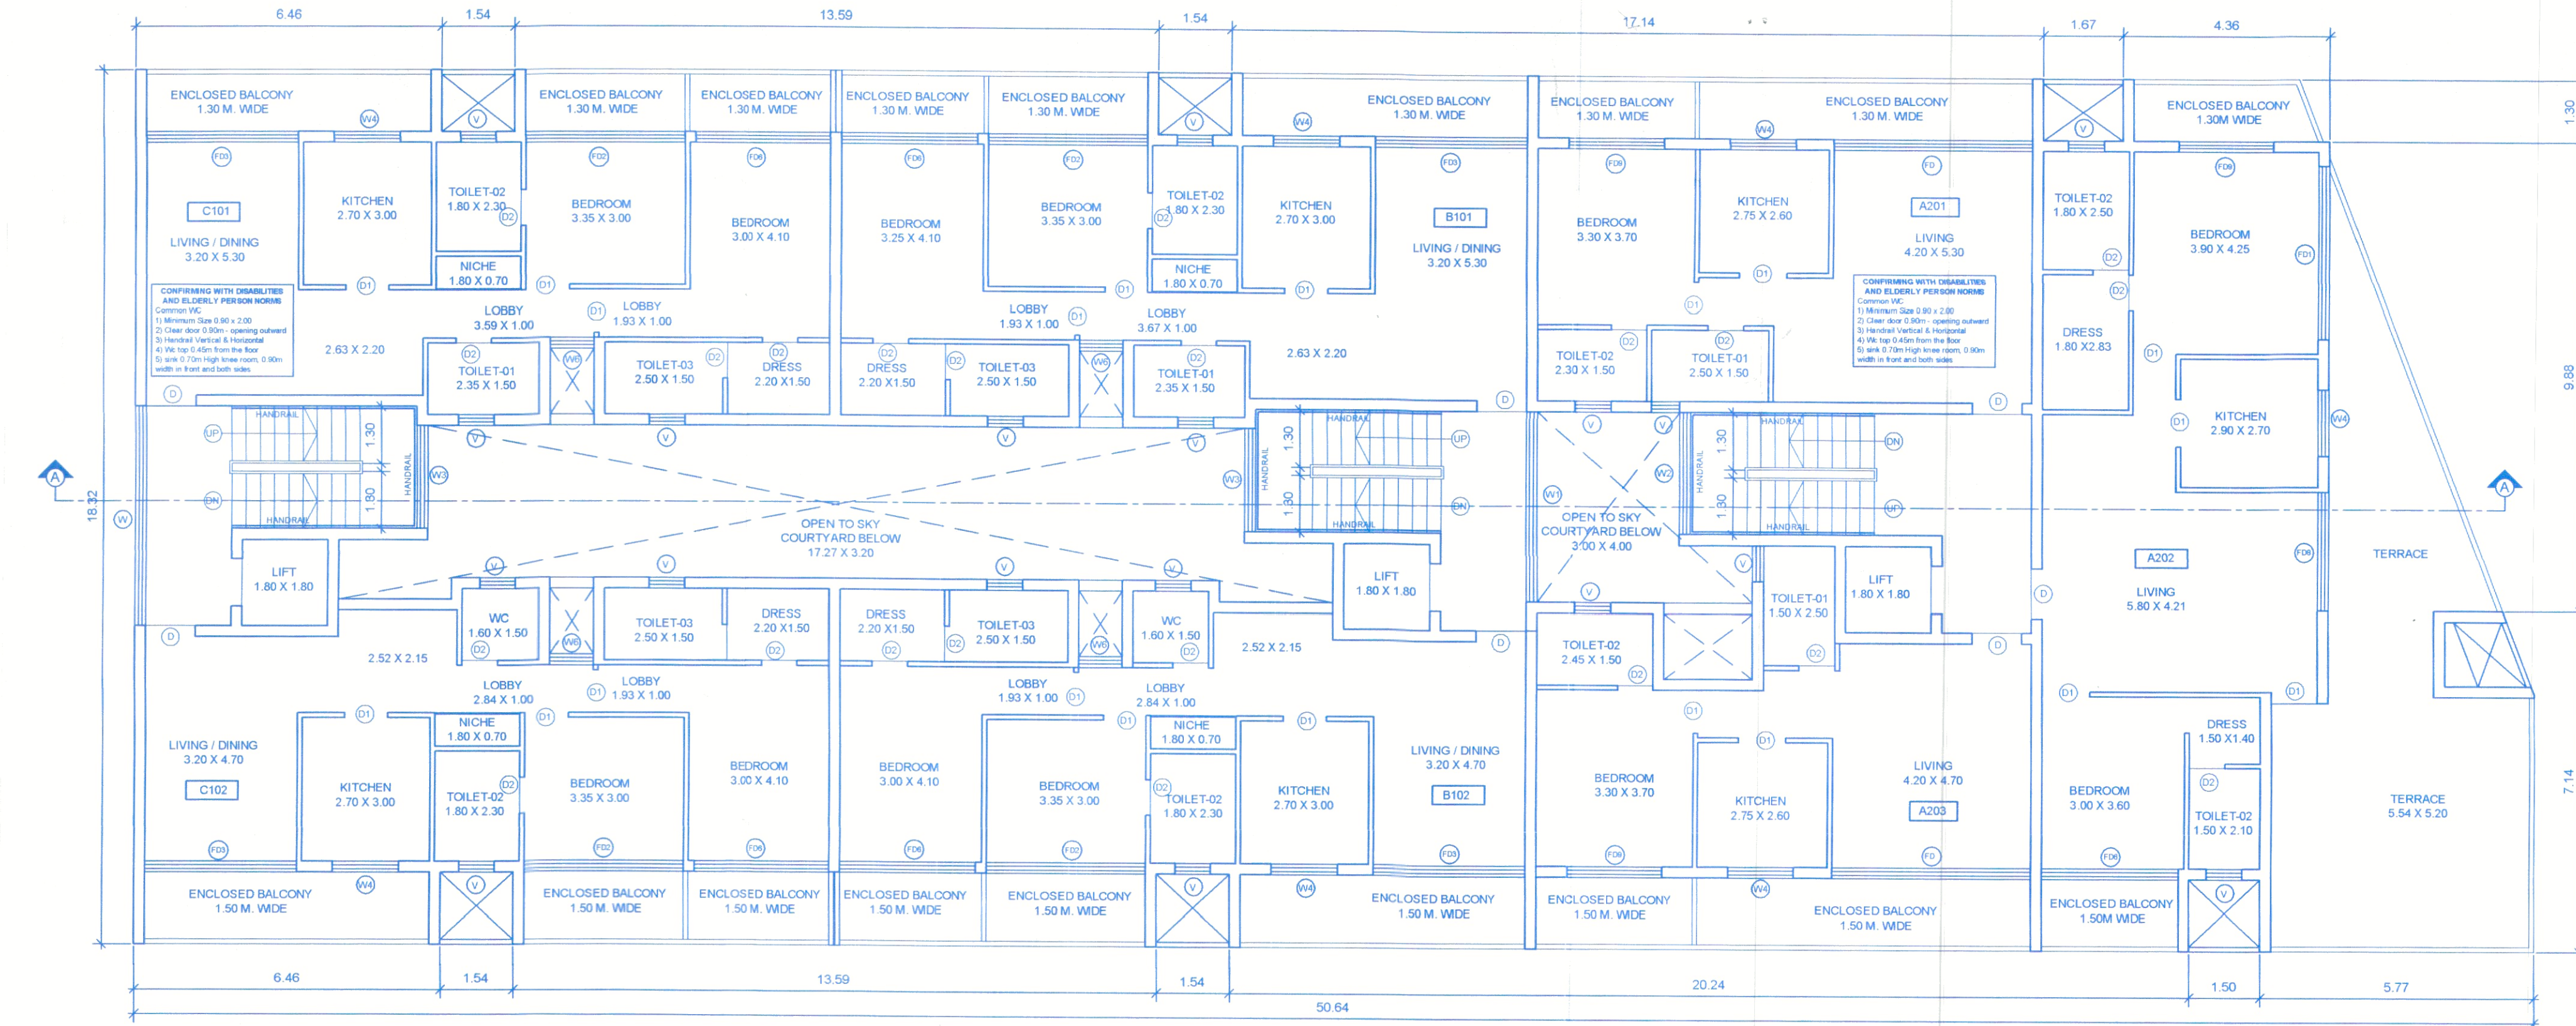

FIRST FLOOR PLAN  
(WING -C)  
(SCALE: 1:100)

FIRST FLOOR PLAN  
(WING -B)  
(SCALE: 1:100)

SECOND FLOOR PLAN  
(WING -A)  
(SCALE: 1:100)

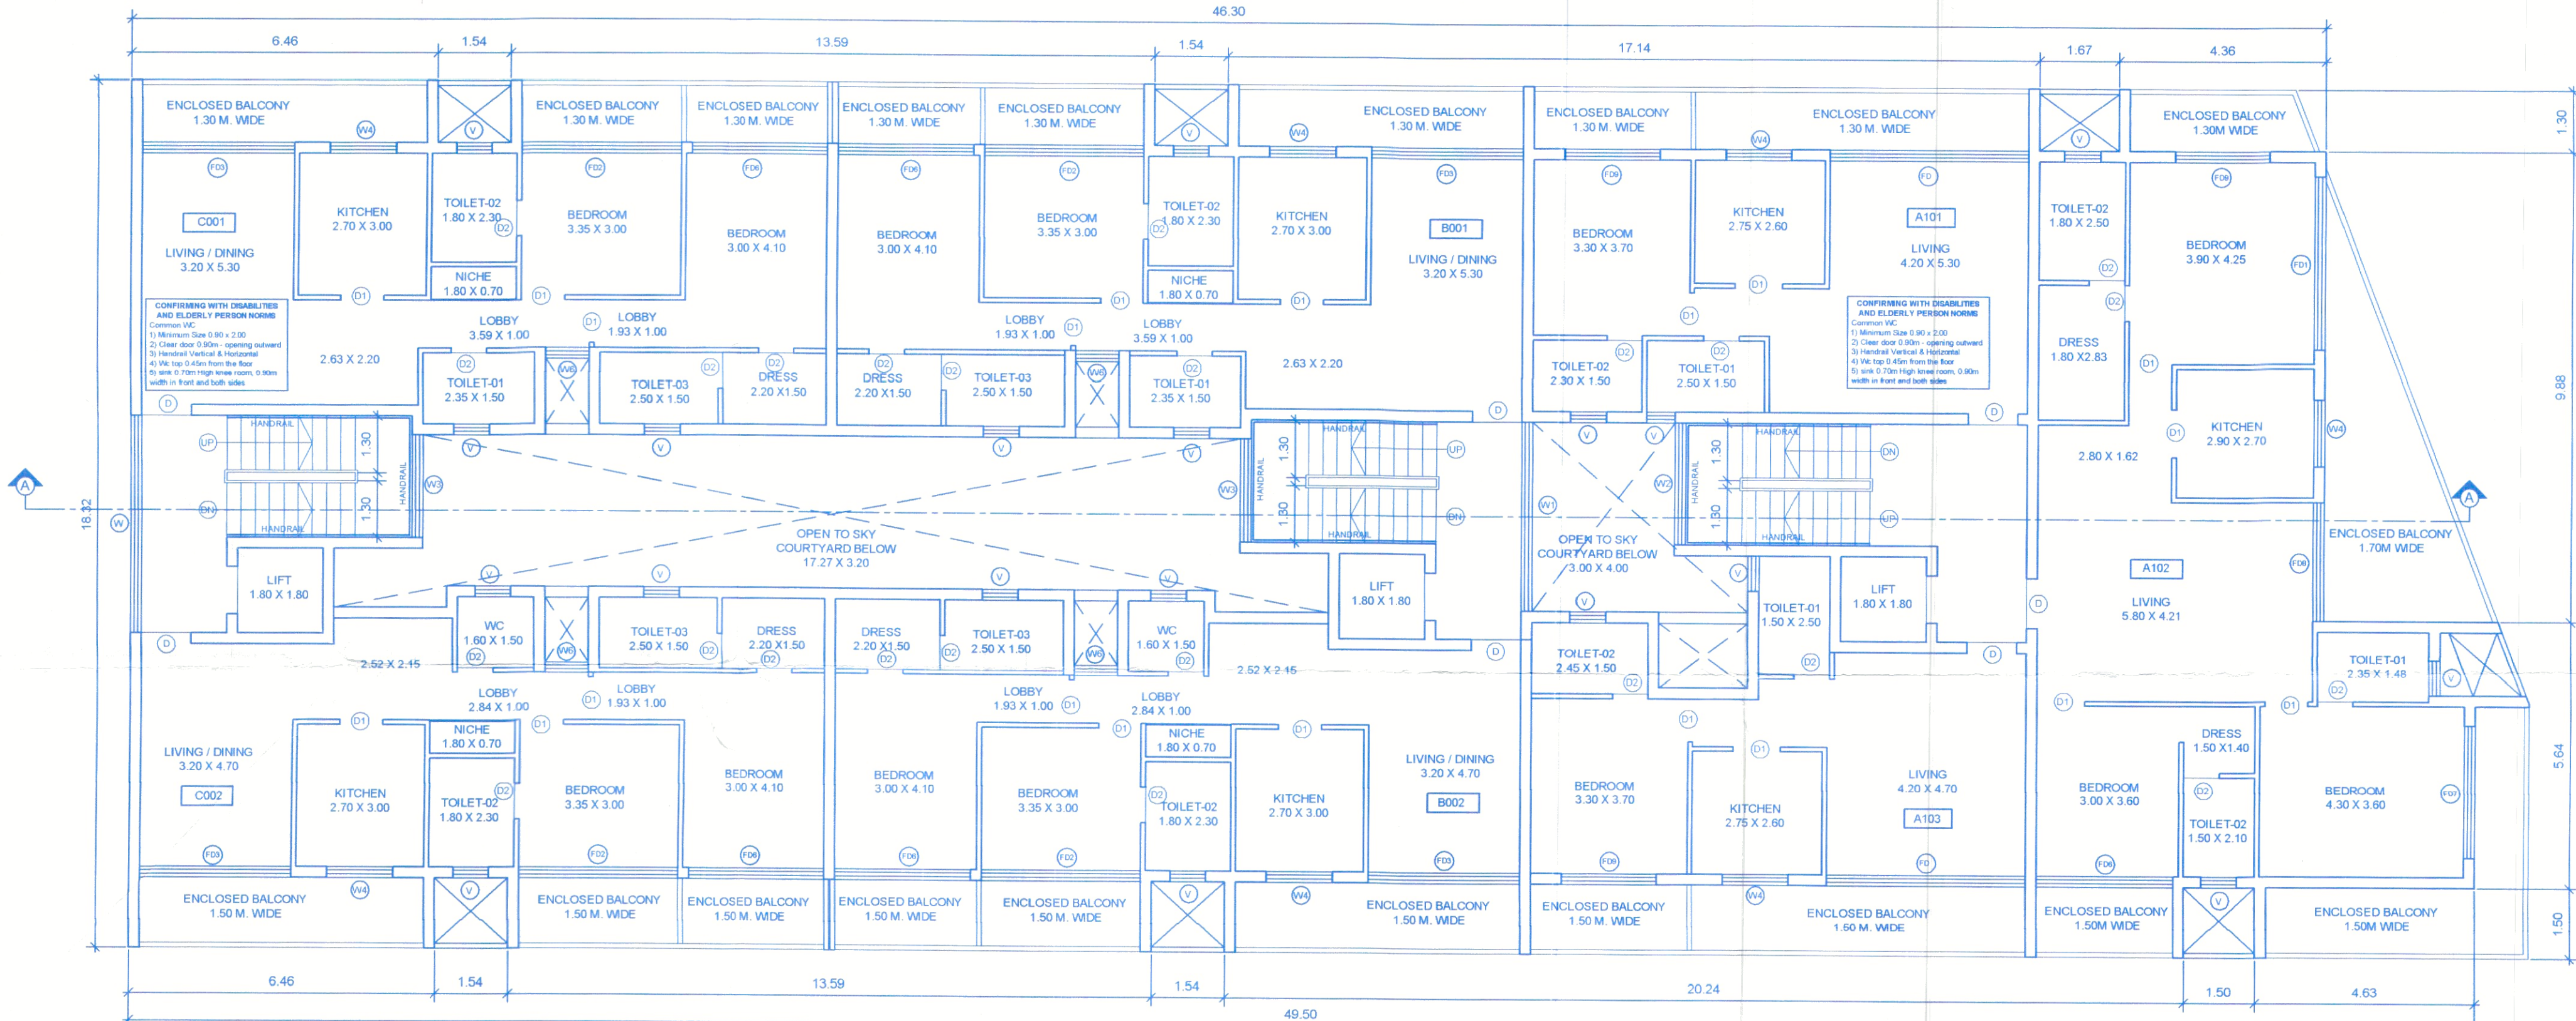

UPPER GROUND FLOOR PLAN  
(WING -C)  
(SCALE: 1:100)

UPPER GROUND FLOOR PLAN  
(WING -B)  
(SCALE: 1:100)

FIRST FLOOR PLAN  
(WING -A)  
(SCALE: 1:100)

Approved With Condition Vide  
T.C.O No: TPB/422/Col/Twp/27/01/15  
dt 30/1/2015

Dy. Town Planner  
Town & Country Planning Dept  
Govt. of Goa, Mapusa

OPENINGS

| TYPE | WIDTH | HEIGHT |
|------|-------|--------|
| D    | 1.55  | 2.15   |
| D1   | 0.90  | 2.15   |
| D2   | 0.75  | 2.15   |
| FD   | 4.20  | 2.15   |
| FD1  | 3.65  | 2.15   |
| FD2  | 3.35  | 2.15   |
| FD3  | 3.20  | 2.15   |
| FD4  | 3.10  | 2.15   |
| FD5  | 3.00  | 2.15   |
| FD6  | 2.88  | 2.15   |
| FD7  | 2.80  | 2.15   |
| FD8  | 2.50  | 2.15   |
| FD9  | 2.00  | 2.15   |
| W    | 4.60  | 1.25   |
| W1   | 4.60  | 1.25   |
| W2   | 2.57  | 1.25   |
| W3   | 2.17  | 1.25   |
| W4   | 1.50  | 1.25   |
| W5   | 1.40  | 1.25   |
| W6   | 0.90  | 1.25   |
| V    | 0.75  | 0.80   |

Approved  
Subject to the Condition  
Laid down vide Permission  
No. 5005/24-27/17/18  
Dt 20/01/15



SECRETARY  
V.P. COLVALE

- NOTE :-
1. ALL DRAWING ARE AT 1:100 SCALE UNLESS MENTIONED OTHERWISE
  2. ALL DIMENSIONS ARE IN METERS

For DELVIN INFRASTRUCTURES  
Partner(s) Authorised Signatory


RAJESH MAHAMBREY  
(B.E. CIVIL)  
Reg. No.: SE/0442/2010  
B-102, 1st Floor,  
Saldanha Business Towers,  
At Court Circle, Mapusa,  
Goa, 403 507

OWNER'S SIGNATURE ARCHITECT/ ENGINEER'S SIGNATURE

OWNERS NAME : DELVIN INFRASTRUCTURES

TITLE:  
PROPOSED AMALGAMATION OF PLOTS AND CONSTRUCTION  
OF COMMERCIAL (SHOPS) CUM RESIDENTIAL BUILDING  
SWIMMING POOL & COMPOUND WALL IN PLOT BEARING  
SURVEY NO. 17/5 & 17/6, SITUATED AT COLVALE VILLAGE OF  
BARDEZ TALUKA


SCALE: 1:100, 1:200, 1:500 DRAWN BY: M de Souza DATE: 17/12/2024 SHEET NO. 2 OF 5

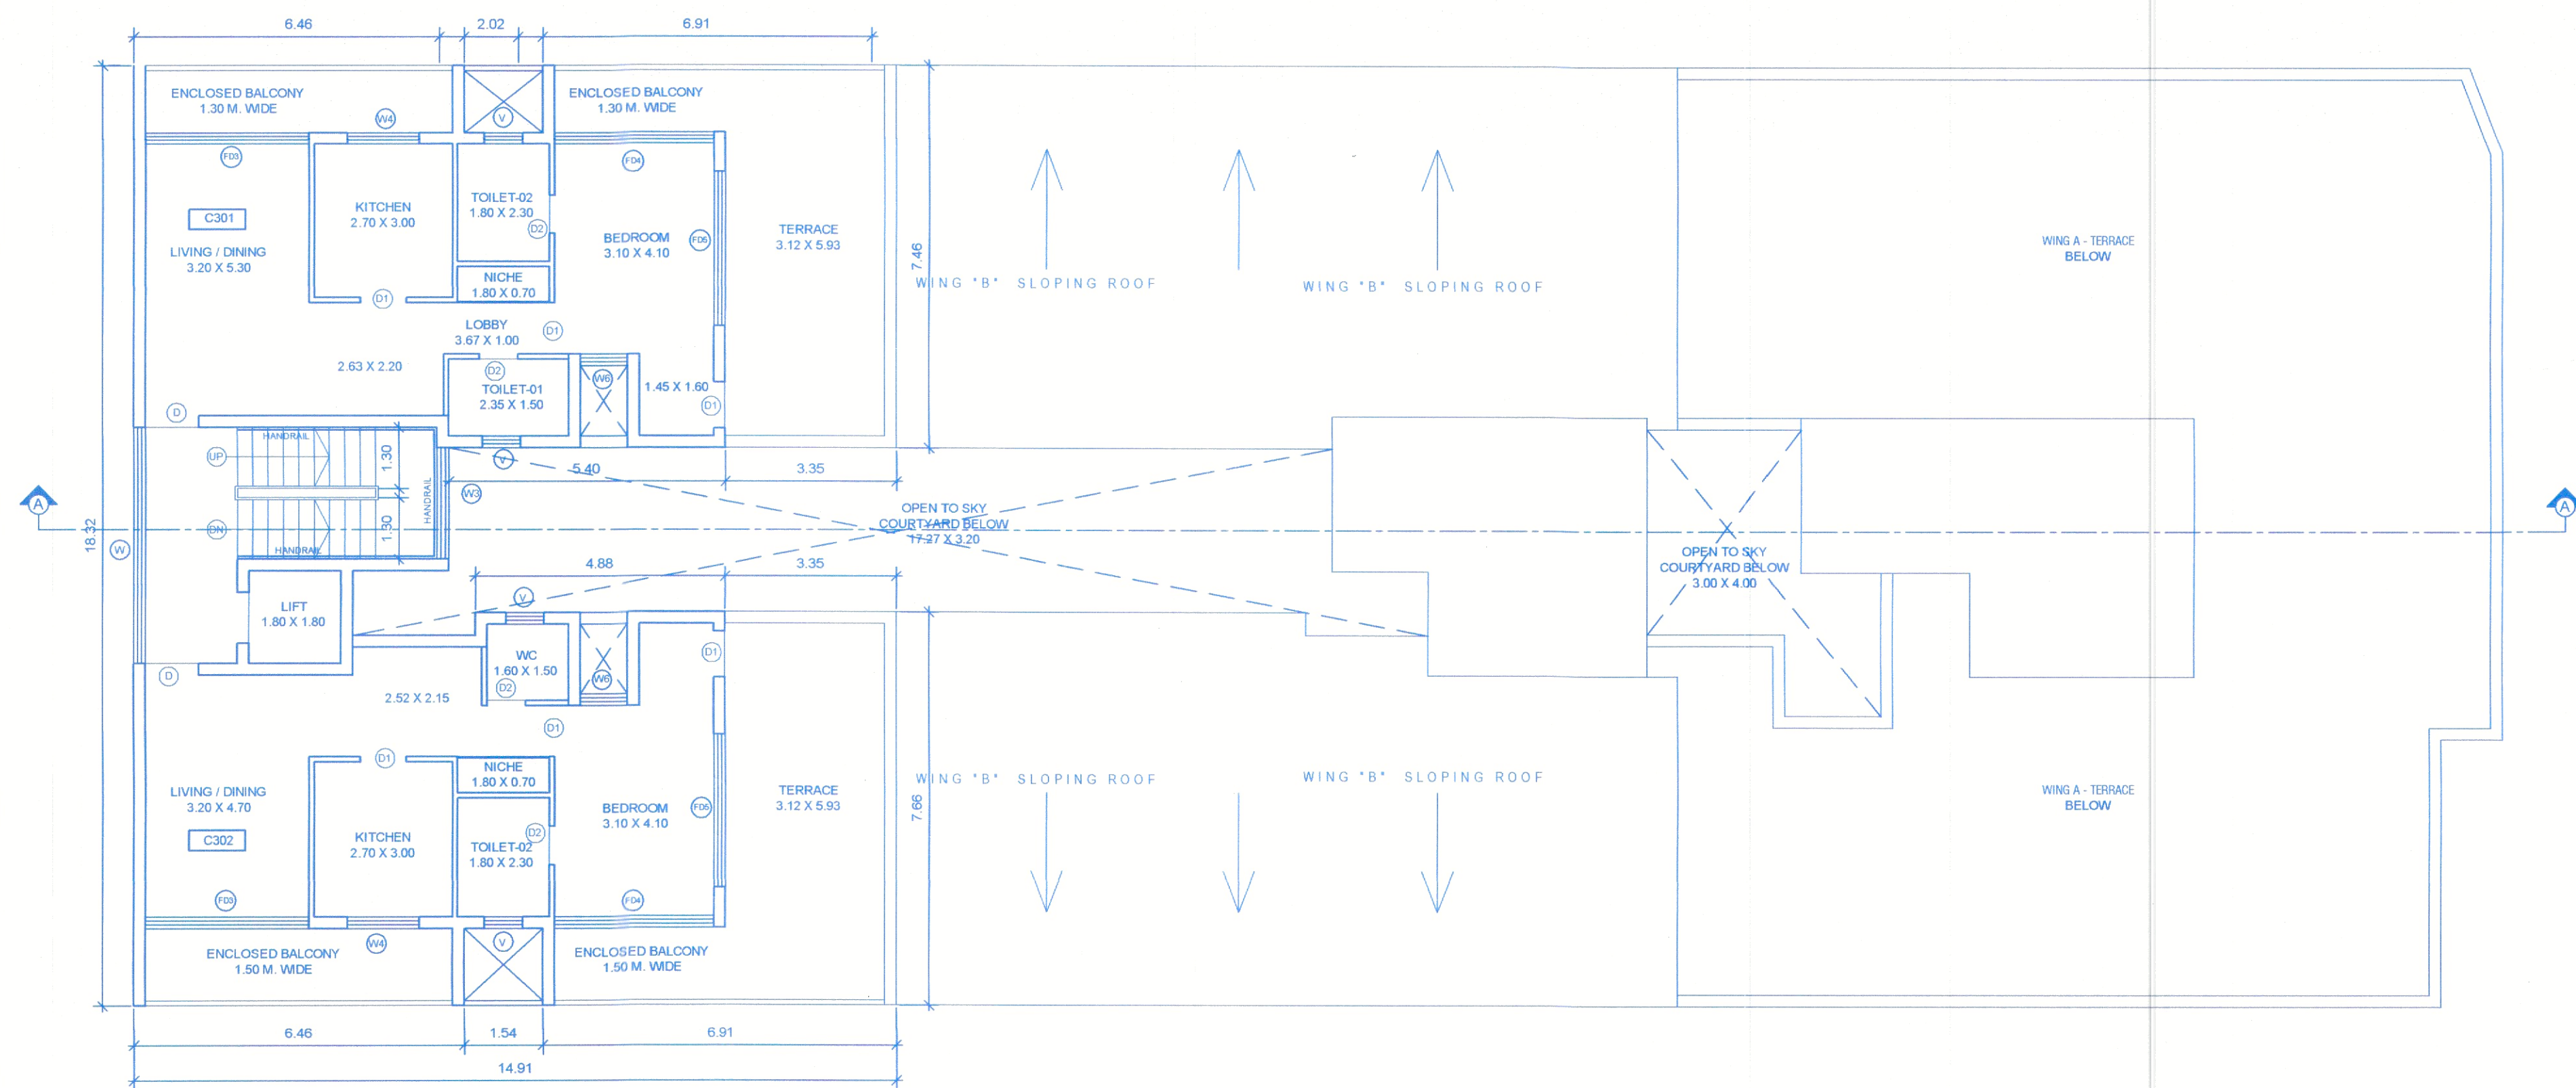

THIRD FLOOR PLAN  
(WING-C)  
(SCALE: 1:100)

ROOF FLOOR PLAN  
(WING-B)  
(SCALE: 1:100)

TERRACE FLOOR PLAN  
(WING-A)  
(SCALE: 1:100)

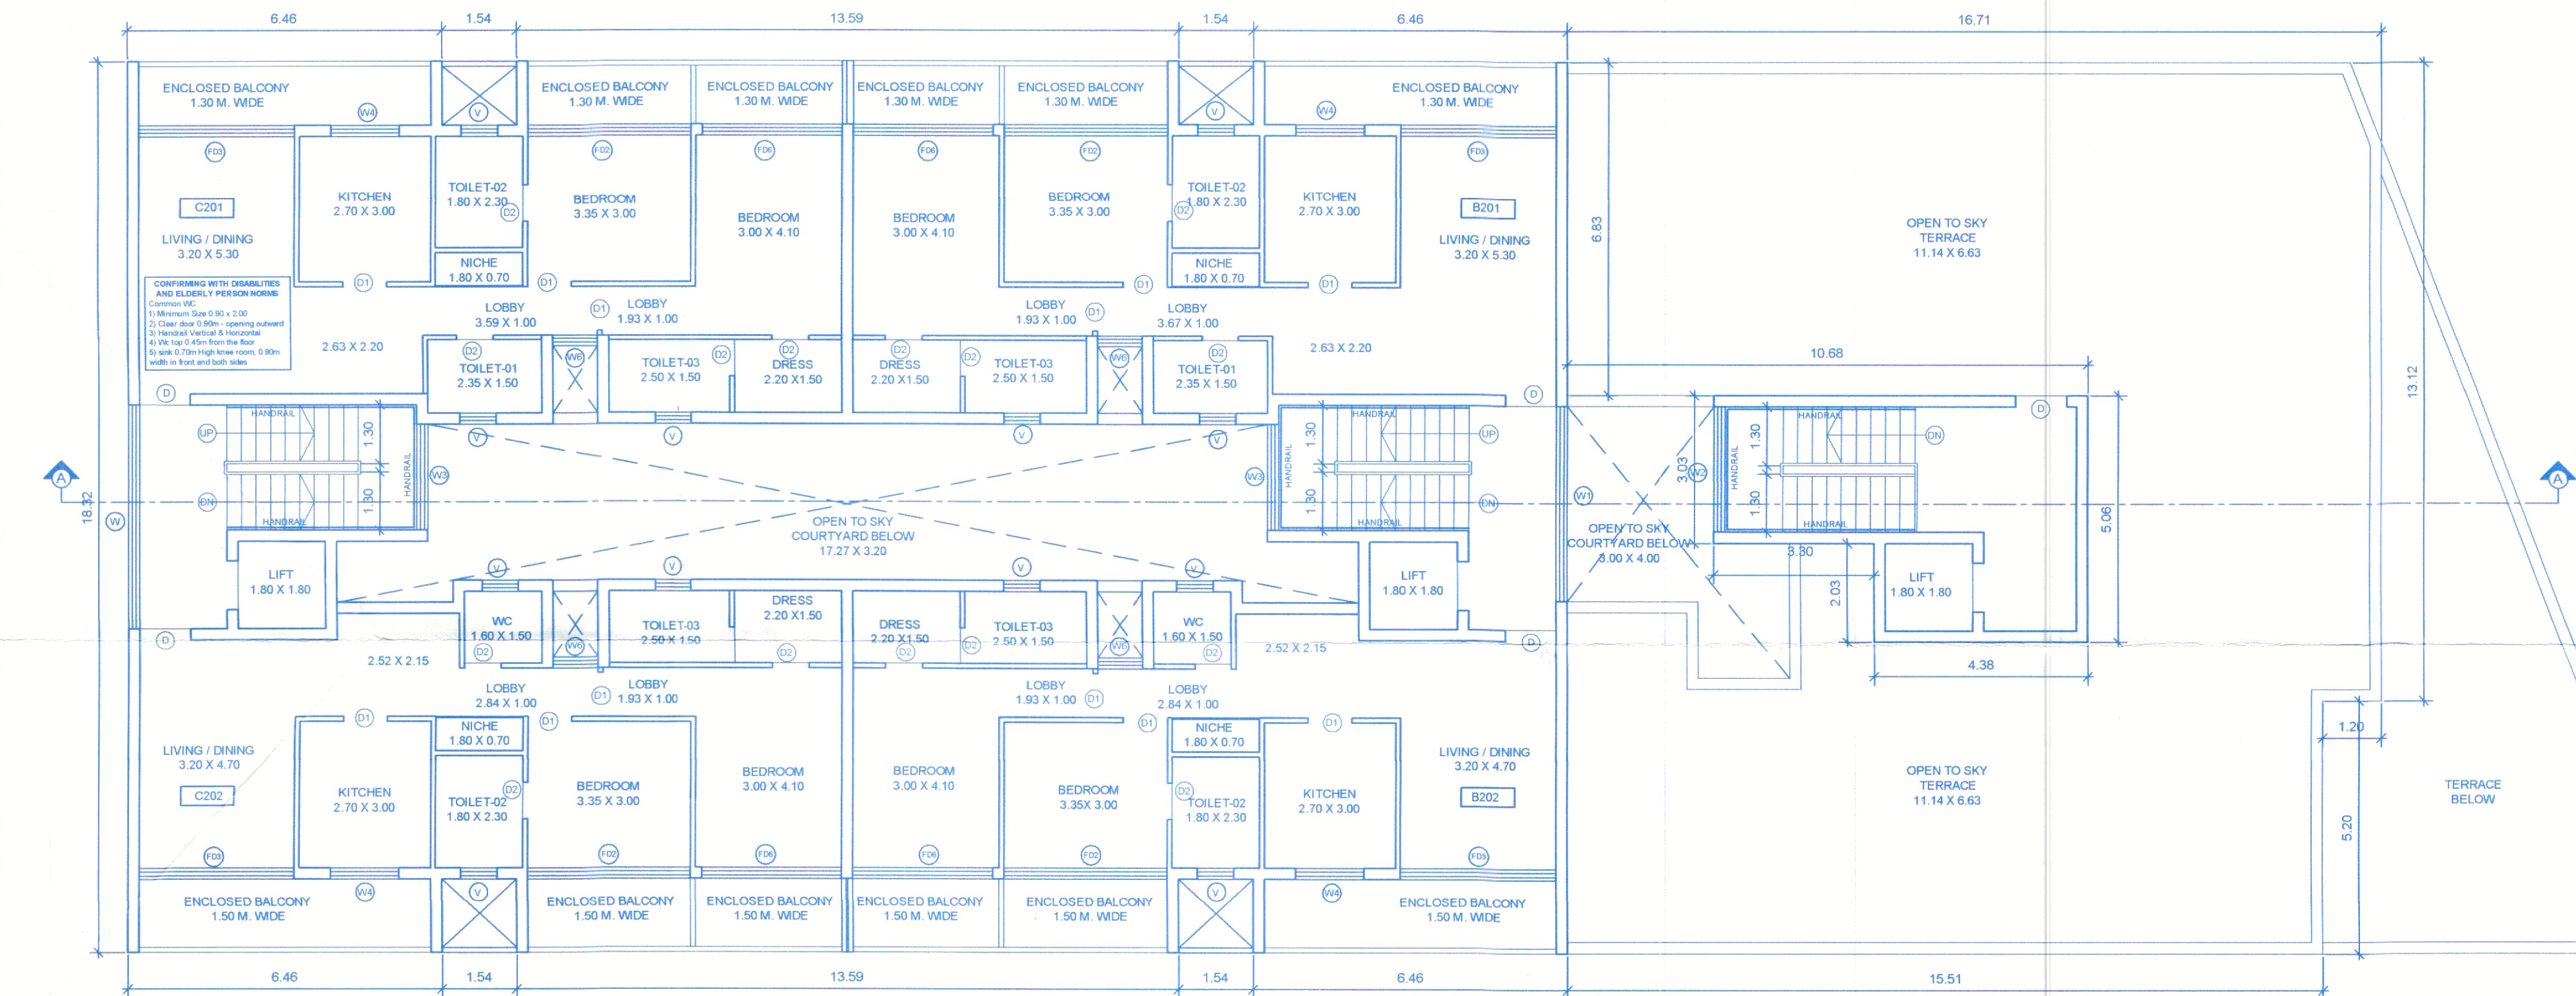

SECOND FLOOR PLAN  
(WING-C)  
(SCALE: 1:100)

SECOND FLOOR PLAN  
(WING-B)  
(SCALE: 1:100)

TERRACE FLOOR PLAN  
(WING-A)  
(SCALE: 1:100)


Approved With Condition Vide  
T.C.O No: TPB/1212/16/2015  
dt 30/11/2015

Alderson  
30/11/2015  
Dy. Town Planner  
Town & Country Planning Dept  
Govt. of Goa, Mapusa

| SCHEDULE OF OPENING |       |        |
|---------------------|-------|--------|
| TYPE                | WIDTH | HEIGHT |
| D                   | 1.05  | 2.15   |
| D1                  | 0.90  | 2.15   |
| D2                  | 0.75  | 2.15   |
| FD                  | 4.20  | 2.15   |
| FD1                 | 3.05  | 2.15   |
| FD2                 | 3.35  | 2.15   |
| FD3                 | 3.20  | 2.15   |
| FD4                 | 3.10  | 2.15   |
| FD5                 | 3.00  | 2.15   |
| FD6                 | 2.88  | 2.15   |
| FD7                 | 2.80  | 2.15   |
| FD8                 | 2.50  | 2.15   |
| FD9                 | 2.00  | 2.15   |
| W                   | 4.00  | 1.25   |
| W1                  | 4.00  | 1.25   |
| W2                  | 2.57  | 1.25   |
| W3                  | 2.17  | 1.25   |
| W4                  | 1.50  | 1.25   |
| W5                  | 1.40  | 1.25   |
| W6                  | 0.90  | 1.25   |
| V                   | 0.75  | 0.90   |

Approved  
Subject to the Condition  
and norms & de Permission  
No. PC/1212/16/18  
Date: 26/01/23

V.P. COLVALE  
SECRETARY  
V.P. COLVALE

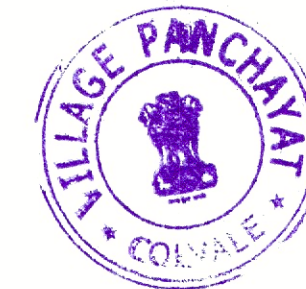

- NOTE :-
1. ALL DRAWING ARE AT 1:100 SCALE UNLESS MENTIONED OTHERWISE
  2. ALL DIMENSIONS ARE IN METERS

For DELVIN INFRASTRUCTURES  
Partner(s) Authorised Signatory

RAJESH MAHAMBEY  
(B.E. CIVIL)  
Reg. No: SE/044/2010  
B-102, 1st Floor,  
Saldanha Business Towers,  
At Court Circle, Mapusa,  
Goa, 403 507


OWNER'S SIGNATURE

ARCHITECT/ ENGINEER'S SIGNATURE


OWNERS NAME : DELVIN INFRASTRUCTURES

TITLE:  
PROPOSED AMALGAMATION OF PLOTS AND CONSTRUCTION  
OF COMMERCIAL (SHOPS) CUM RESIDENTIAL BUILDING  
SWIMMING POOL & COMPOUND WALL IN PLOT BEARING  
SURVEY NO. 17/5 & 17/6, SITUATED AT COLVALE VILLAGE OF  
BARDEZ TALUKA

SCALE: 1:100, 1:200, 1:500 DRAWN BY: M de Souza DATE: 17/12/2024 SHEET NO. 3 OF 5

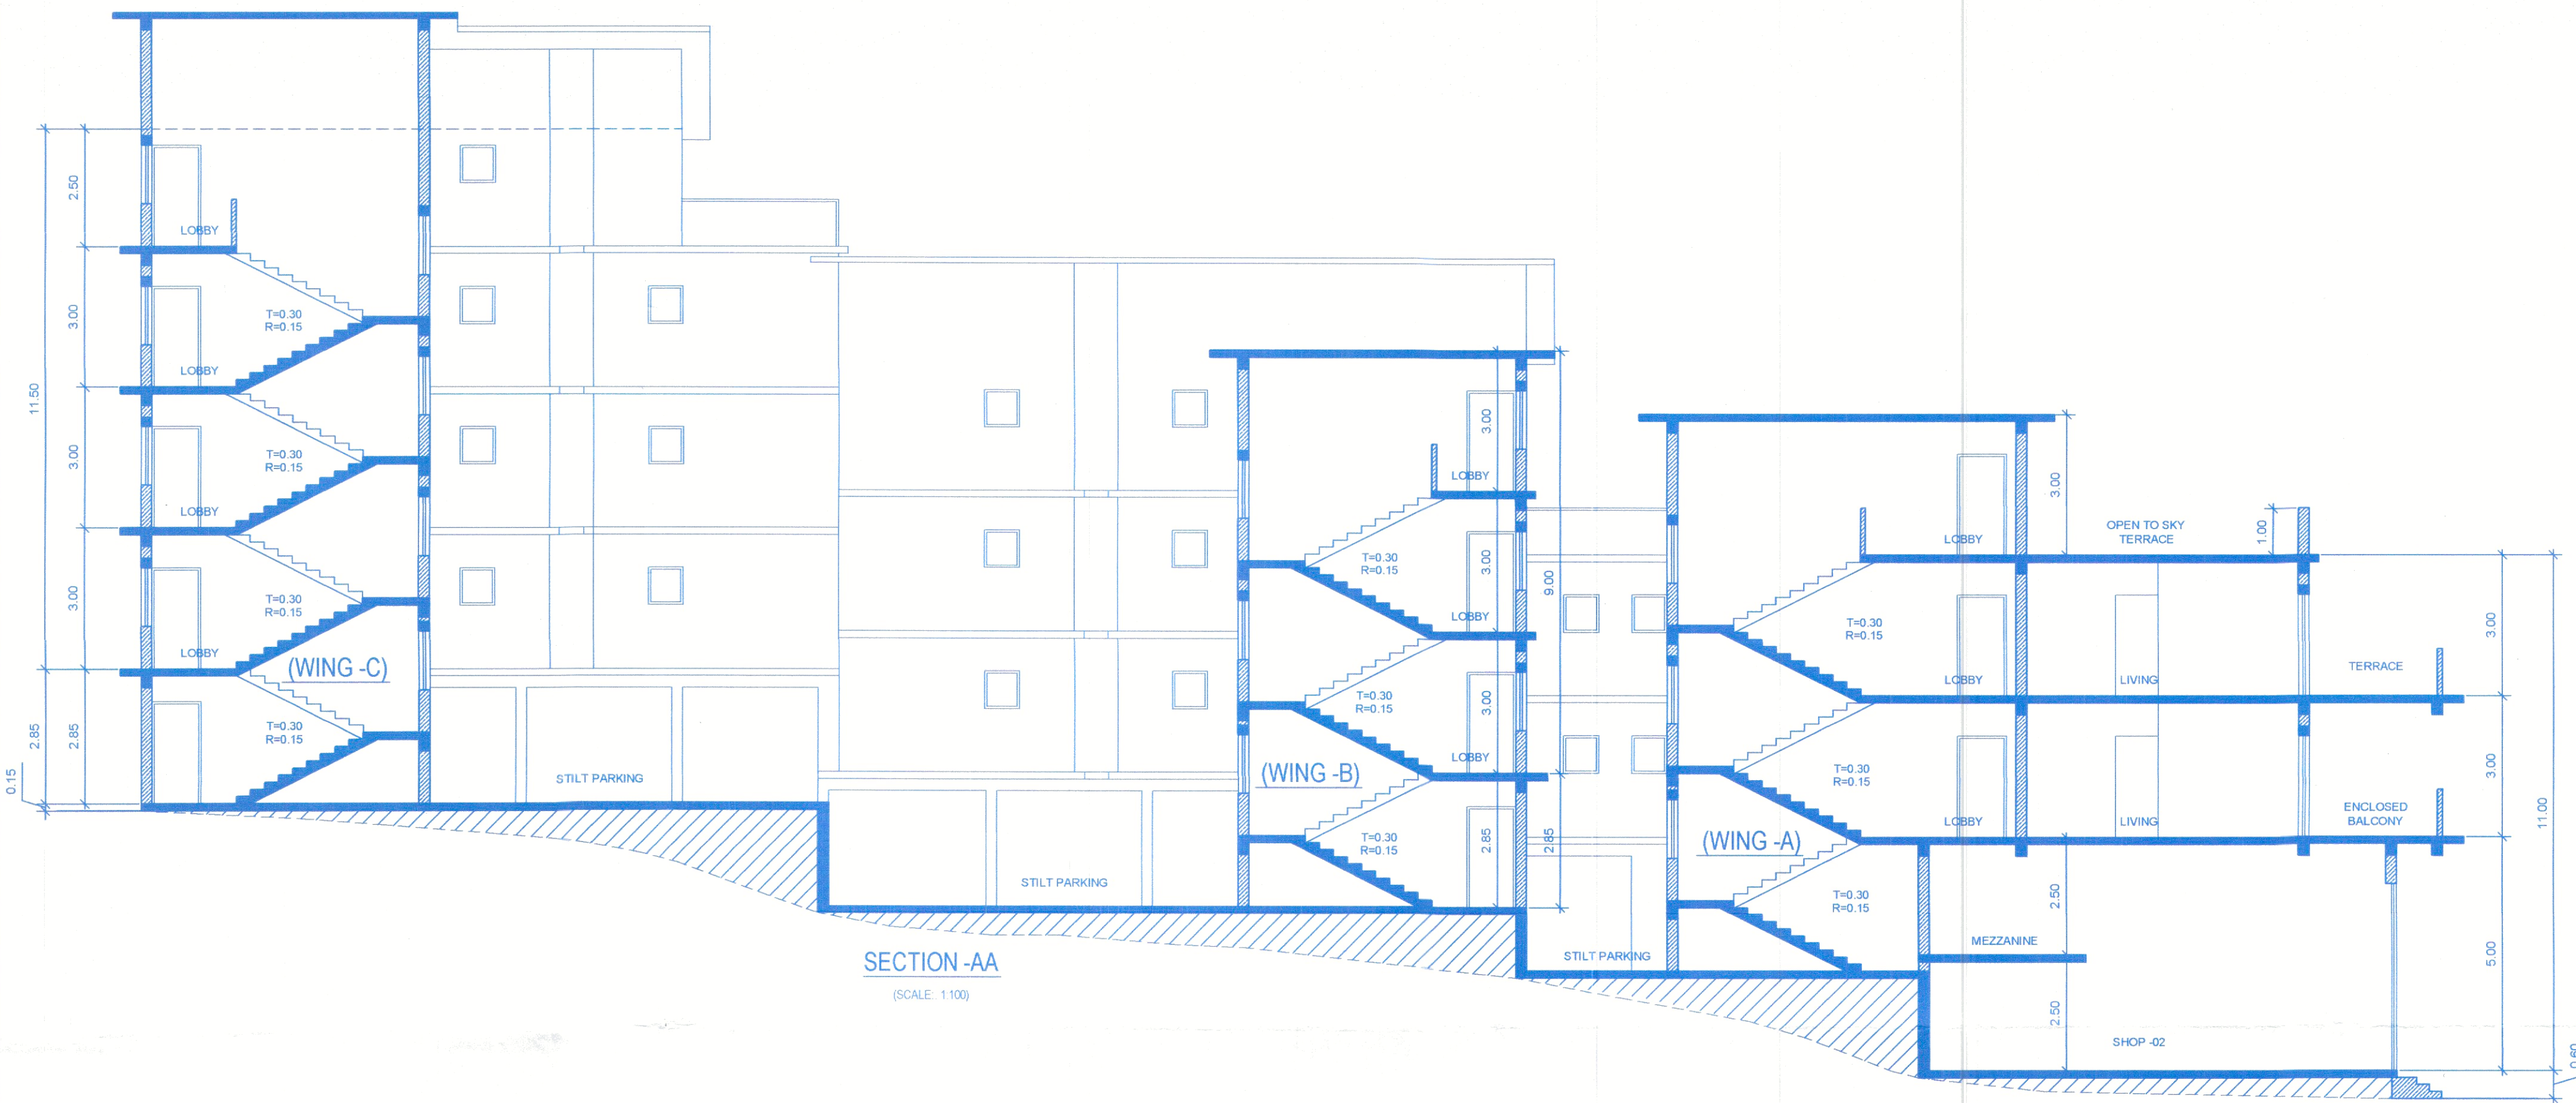

SECTION-AA  
(SCALE: 1:100)

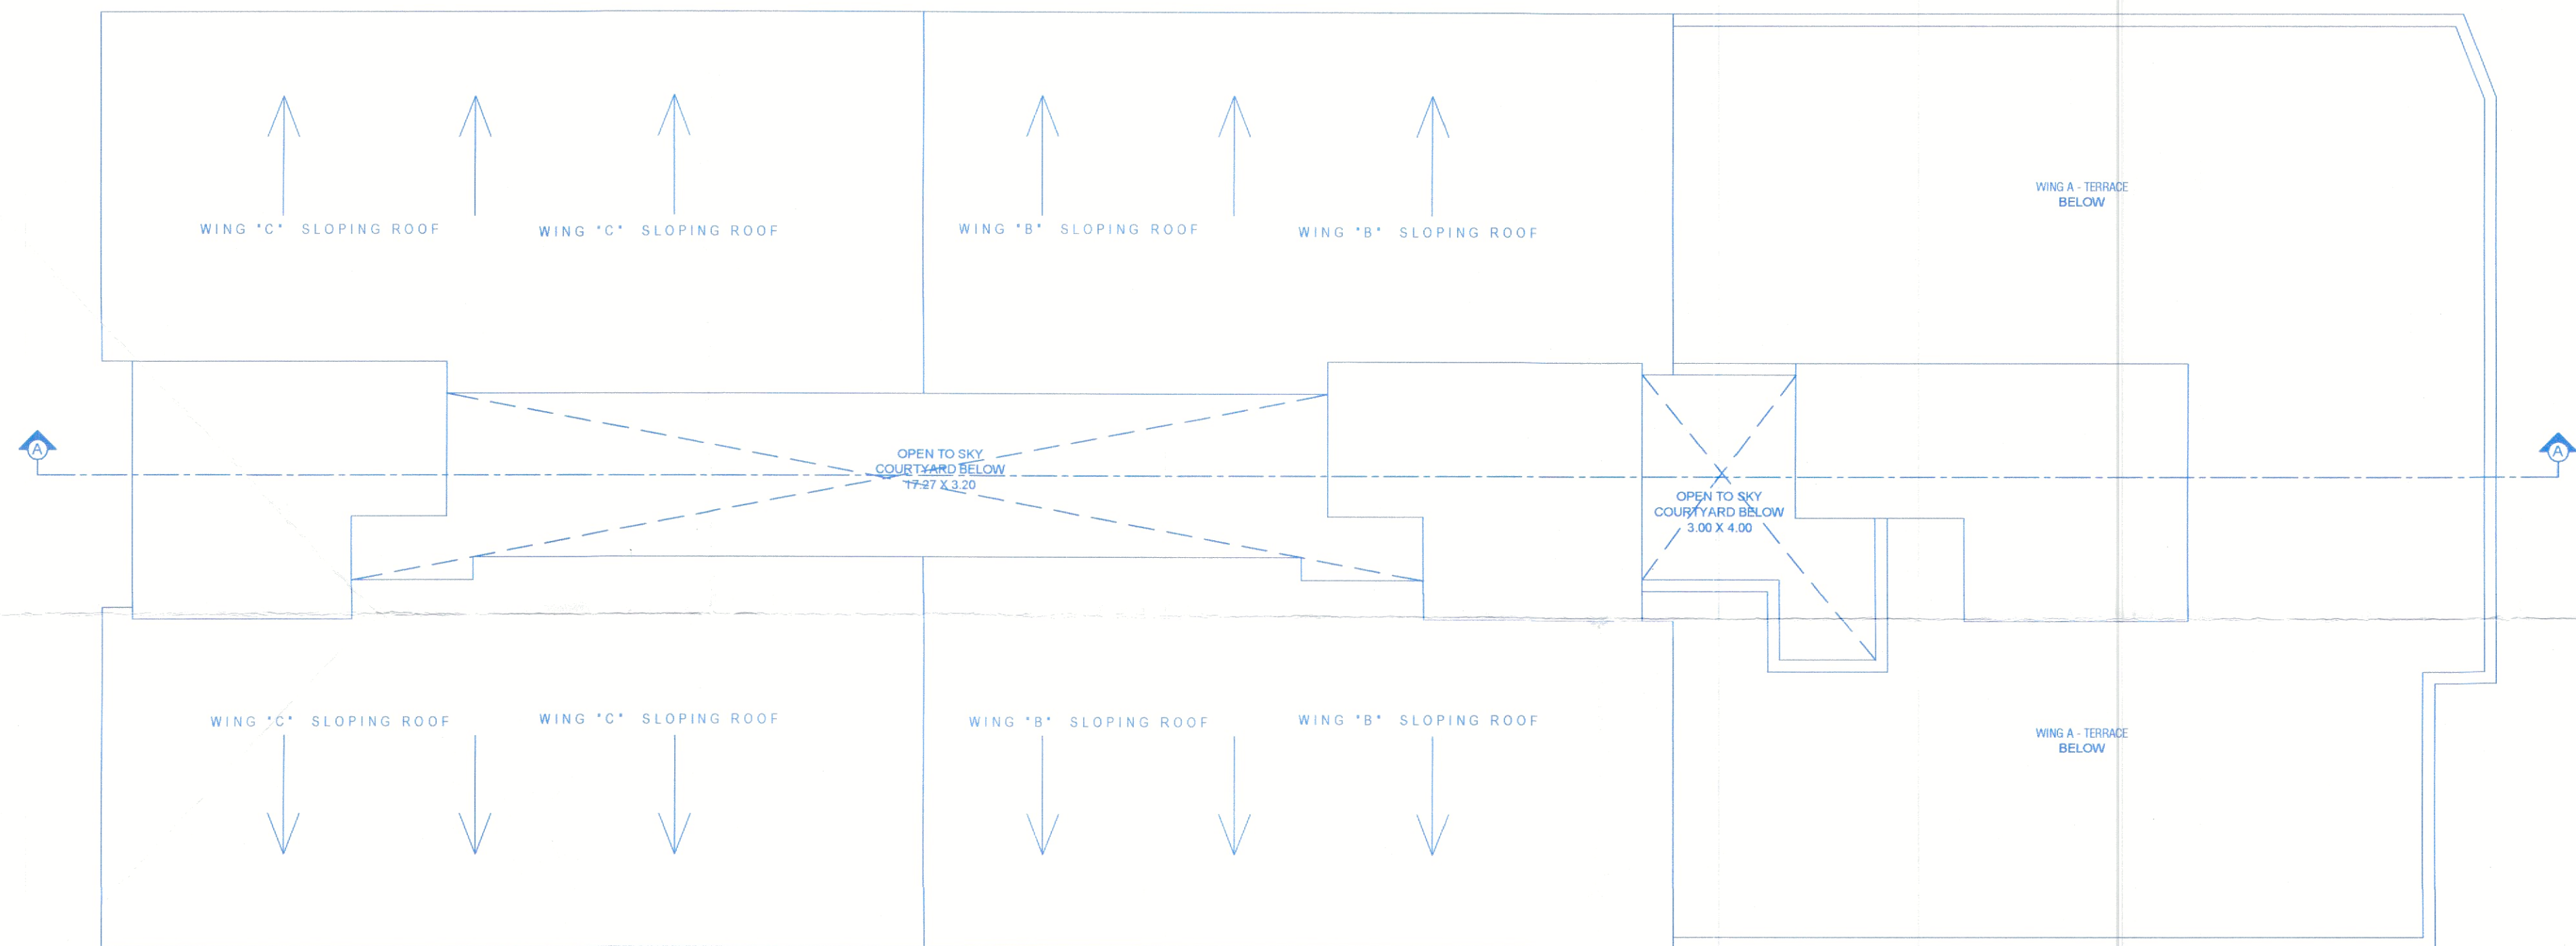

ROOF FLOOR PLAN  
(WING-C)  
(SCALE: 1:100)

ROOF FLOOR PLAN  
(WING-B)  
(SCALE: 1:100)

TERRACE FLOOR PLAN  
(WING-A)  
(SCALE: 1:100)

Approved With Condition Vide  
T.C.O No: TP/422/Colval/15/1018  
at 30/11/2025  
Dy. Town Planner  
Town & Country Planning Dept  
Govt. of Goa, Mapusa



Subject to the Condition  
and down vide Permission  
No. 124-25/1716  
Date: 20.02/2025

SECRETARY  
V.F. COLVALE

NOTE :-  
1. ALL DRAWING ARE AT 1:100 SCALE UNLESS MENTIONED OTHERWISE  
2. ALL DIMENSIONS ARE IN METERS

For DELVIN INFRASTRUCTURES  
Partner(s) Authorised Signatory

RAJESH MAHAMBREY  
(B.E. Civil)  
Reg. No.: 8E0044/2010  
B-102, 1st Floor,  
Saldanha Business Towers,  
At Court Circle, Mapusa,  
Goa, 405 507

OWNER'S SIGNATURE

ARCHITECT/ ENGINEER'S SIGNATURE


OWNERS NAME : DELVIN INFRASTRUCTURES

TITLE:  
PROPOSED AMALGAMATION OF PLOTS AND CONSTRUCTION  
OF COMMERCIAL (SHOPS) CUM RESIDENTIAL BUILDING  
SWIMMING POOL & COMPOUND WALL IN PLOT BEARING  
SURVEY NO. 17/5 & 17/6, SITUATED AT COLVALE VILLAGE OF  
BARDEZ TALUKA


SCALE: 1:100, 1:200, 1:500 DRAWN BY: M de Souza DATE: 17/12/2024 SHEET NO. 4 OF 5



FRONT MAIN ROAD SIDE ELEVATION  
(SCALE: 1:100)

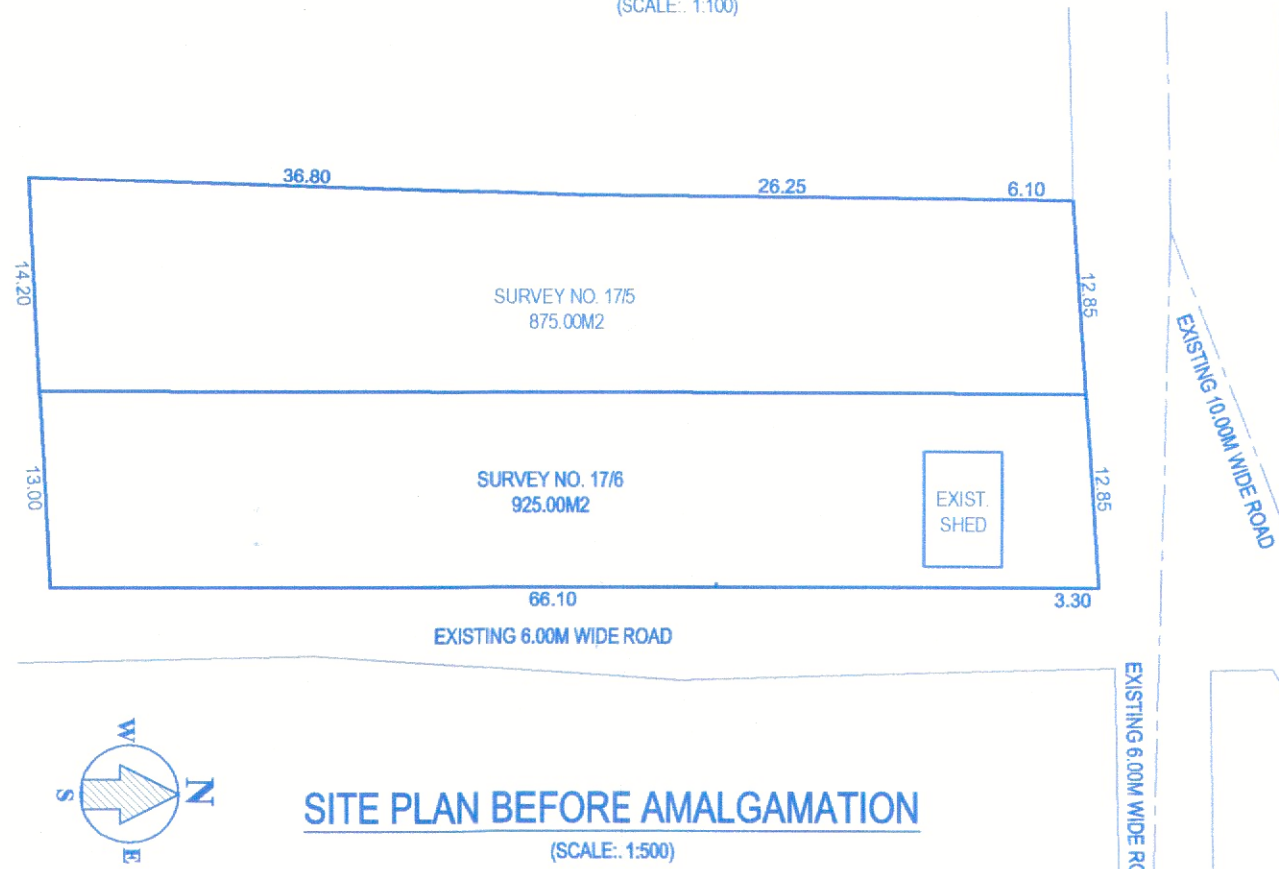


SITE PLAN BEFORE AMALGAMATION  
(SCALE: 1:500)

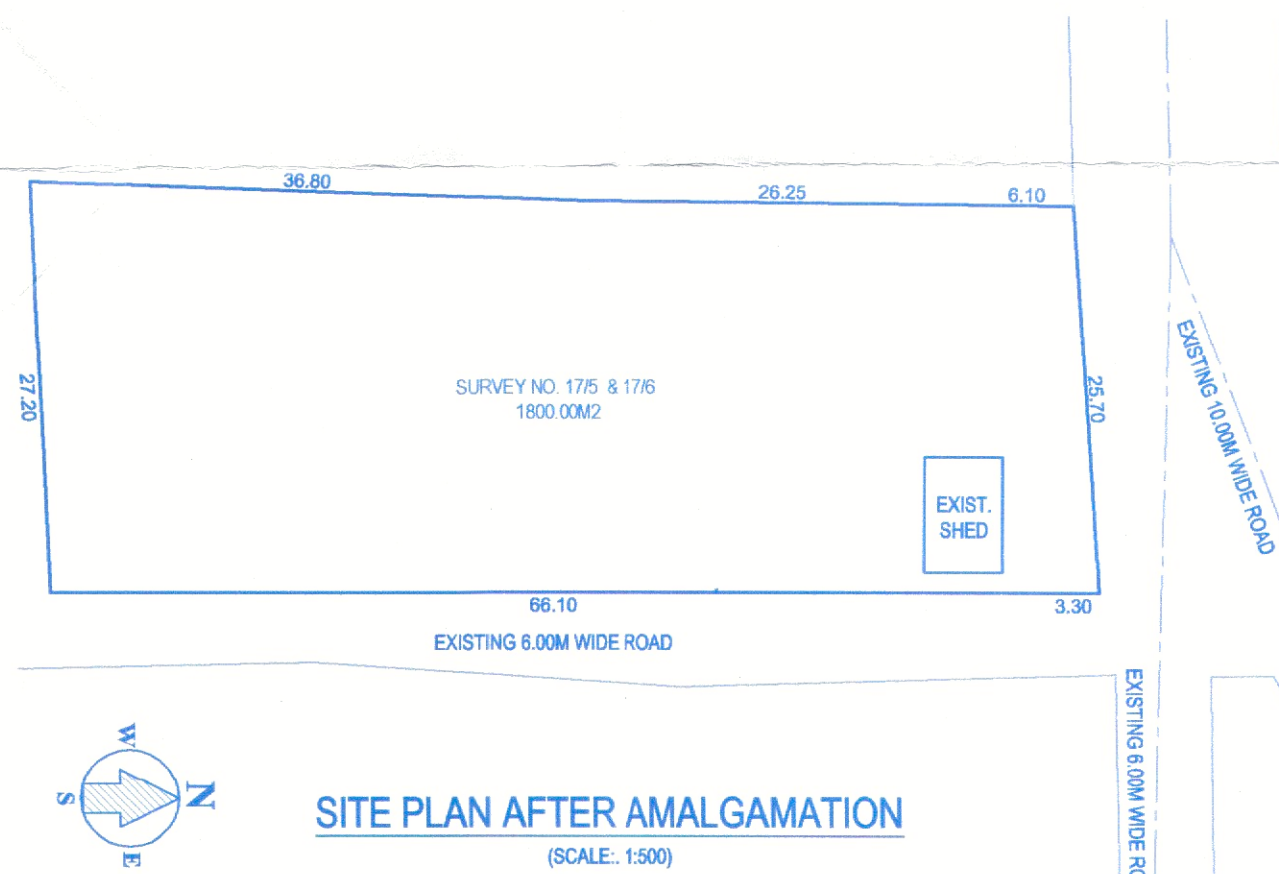


SITE PLAN AFTER AMALGAMATION  
(SCALE: 1:500)

| DETAIL OF AREAS AND USES FLOOR WISE   |       |               |           |        |                                         |                 |                             |                |       |
|---------------------------------------|-------|---------------|-----------|--------|-----------------------------------------|-----------------|-----------------------------|----------------|-------|
| FLOOR REFERENCE                       | USE   | BUILT-UP AREA | DEDUCTION |        |                                         |                 |                             | NET FLOOR AREA | F.A.R |
|                                       |       |               | STAIR     | BALC.  | 7.5% AREA FOR INFRASTRUCTURE FACILITIES | MEZZANINE FLOOR | PARKING AREA / OPEN TERRACE |                |       |
| GROUND FLOOR                          | SHOPS | 156.50        | 0.00      | 0.00   | 0.00                                    | 0.00            | 0.00                        | 156.50         | 99.87 |
| PART STILT, PART MEZZANINE FLOOR PLAN | MEZZ. | 570.72        | 52.75     | 0.00   | 20.54                                   | 54.69           | 410.66                      | 32.08          |       |
| PART UPPER GROUND & PART FIRST FLOOR  | RESI  | 796.93        | 48.95     | 139.16 | 28.27                                   | 0.00            | 0.00                        | 580.55         |       |
| PART FIRST & PART SECOND FLOOR        | RESI  | 799.34        | 48.95     | 113.92 | 28.27                                   | 0.00            | 54.47                       | 553.73         |       |
| PART SECOND /PART TERRACE FLOOR       | RESI  | 494.61        | 48.95     | 74.20  | 28.40                                   | 0.00            | 0.00                        | 343.06         |       |
| THIRD FLOOR                           | RESI  | 234.30        | 15.62     | 28.04  | 9.33                                    | 0.00            | 49.65                       | 131.66         |       |
| TOTAL                                 | RESI  | 3052.40       | 215.22    | 355.32 | 114.81                                  | 54.69           | 514.78                      | 1797.58        |       |

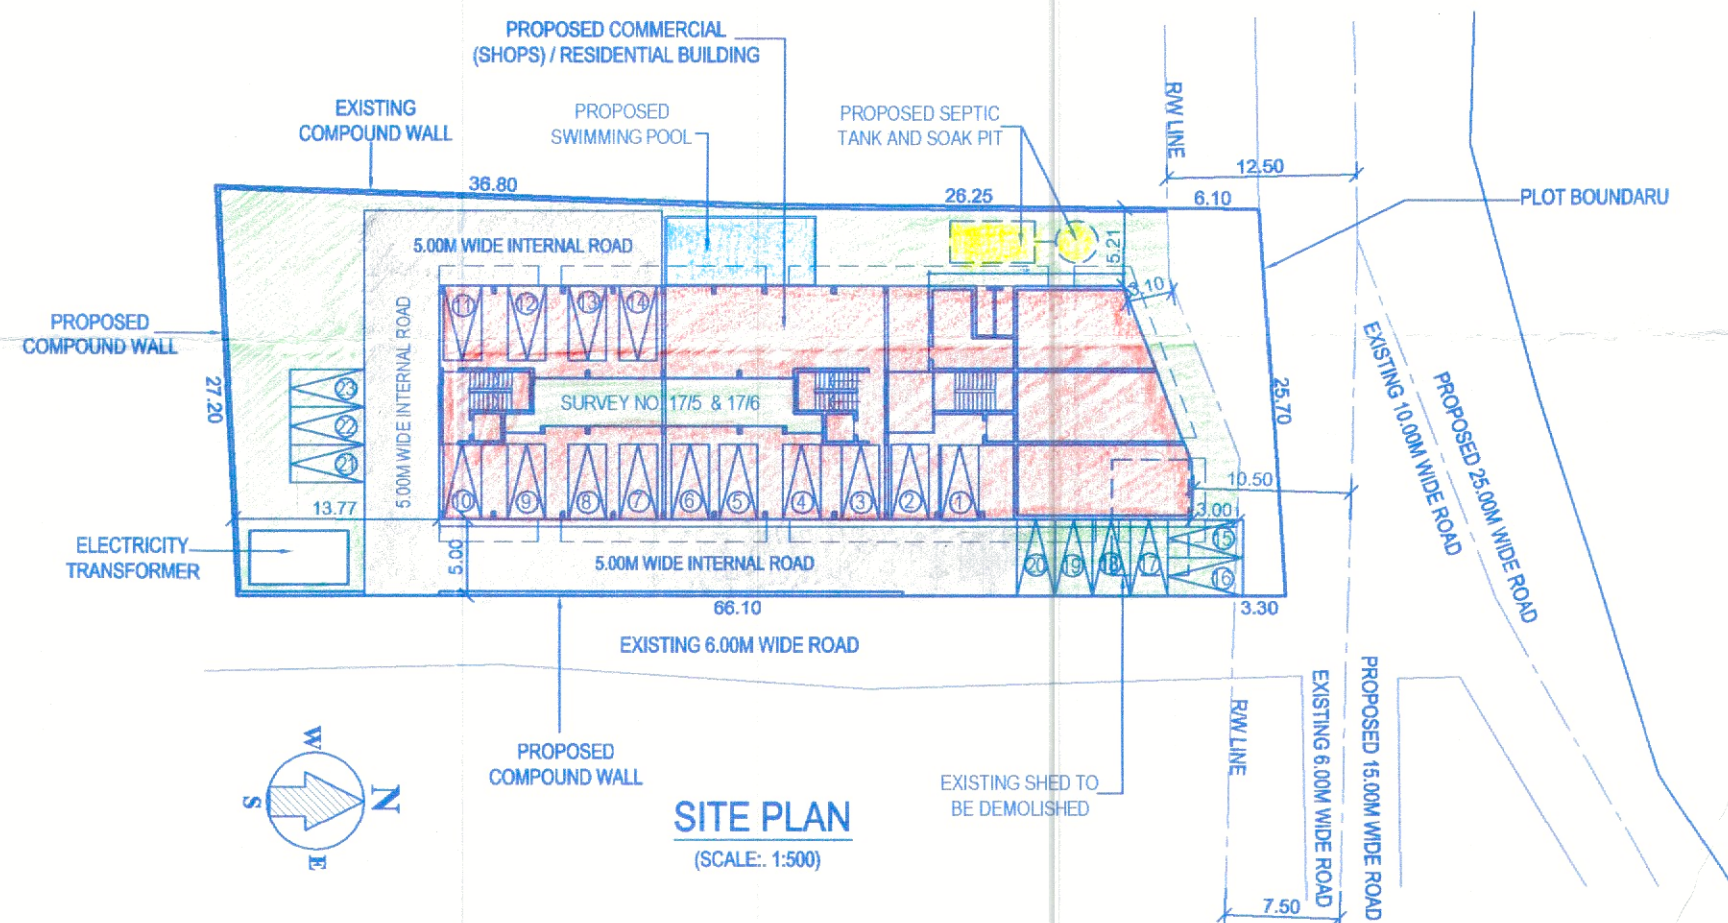

SITE PLAN  
(SCALE: 1:500)

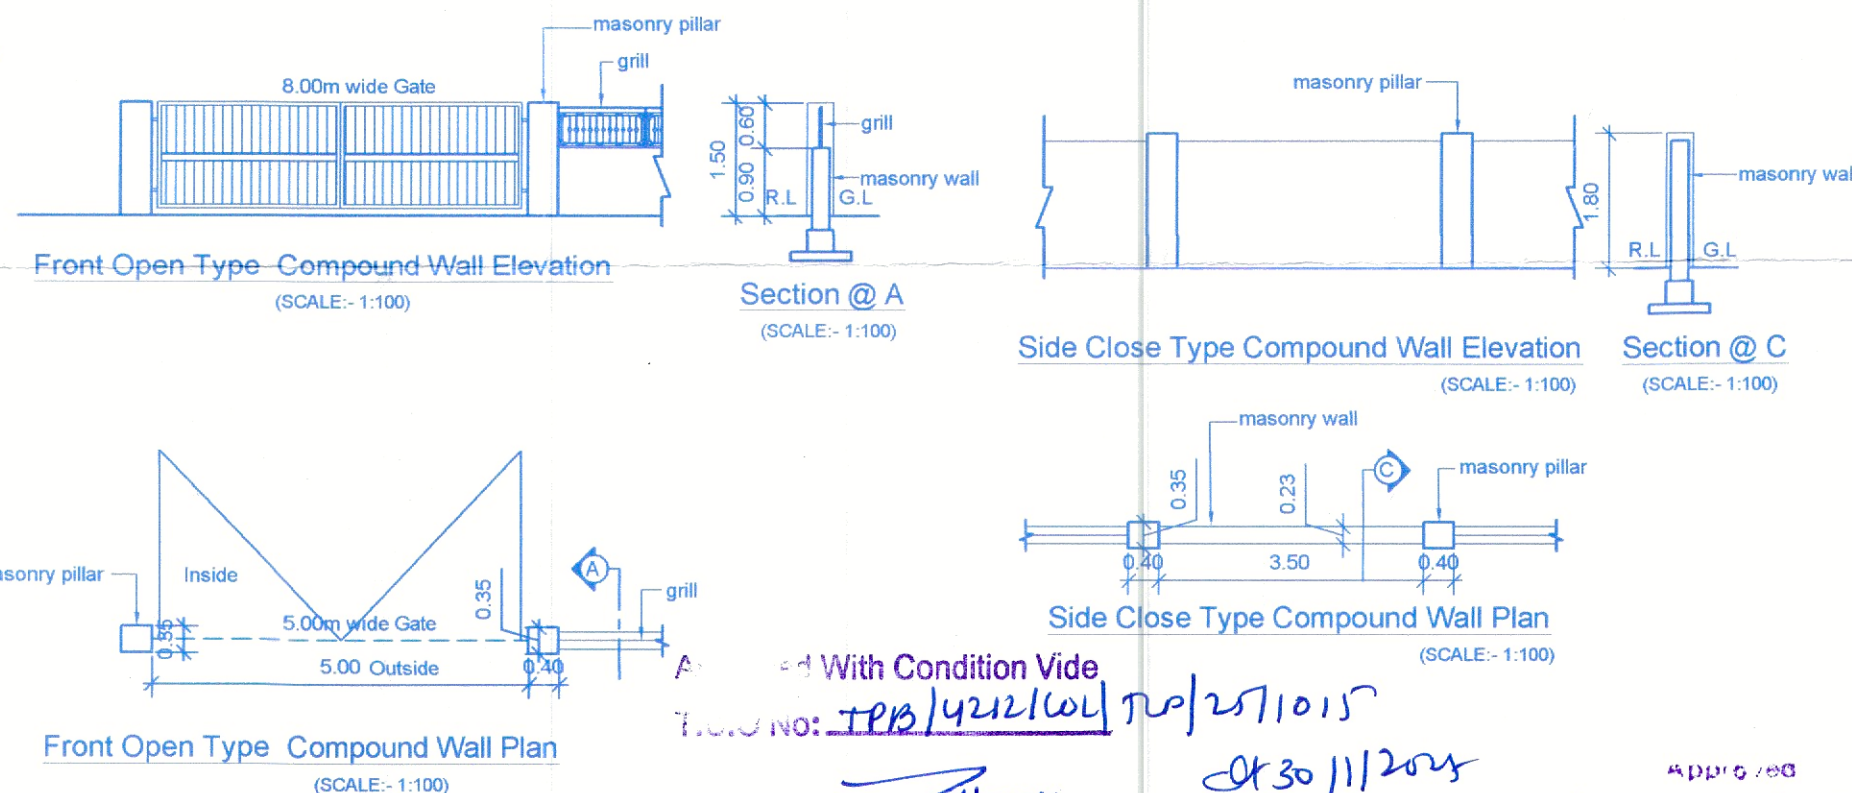

Front Open Type Compound Wall Elevation  
(SCALE: 1:100)

Section @ A  
(SCALE: 1:100)

Side Close Type Compound Wall Elevation  
(SCALE: 1:100)

Section @ C  
(SCALE: 1:100)

Front Open Type Compound Wall Plan  
(SCALE: 1:100)

Side Close Type Compound Wall Plan  
(SCALE: 1:100)

Section @ B  
(SCALE: 1:100)

Section @ D  
(SCALE: 1:100)

Section @ E  
(SCALE: 1:100)

Section @ F  
(SCALE: 1:100)

Section @ G  
(SCALE: 1:100)

Section @ H  
(SCALE: 1:100)

Section @ I  
(SCALE: 1:100)

Section @ J  
(SCALE: 1:100)

Section @ K  
(SCALE: 1:100)

Section @ L  
(SCALE: 1:100)

Section @ M  
(SCALE: 1:100)

Section @ N  
(SCALE: 1:100)

Section @ O  
(SCALE: 1:100)

Section @ P  
(SCALE: 1:100)

Section @ Q  
(SCALE: 1:100)

Section @ R  
(SCALE: 1:100)

Section @ S  
(SCALE: 1:100)

Section @ T  
